


DRL
ArchitectsPC

905 South Main Street
Building B, Suite 201
Mansfield, MA 02048

781-331-8541
www.drlarchitects.com

©COPYRIGHT DRL ARCHITECTS, PC.
ALL RIGHTS RESERVED. NO USE OR REPRODUCTION OF THIS
MATERIAL IS PERMITTED WITHOUT THE WRITTEN CONSENT OF DRL
ARCHITECTS, PC.

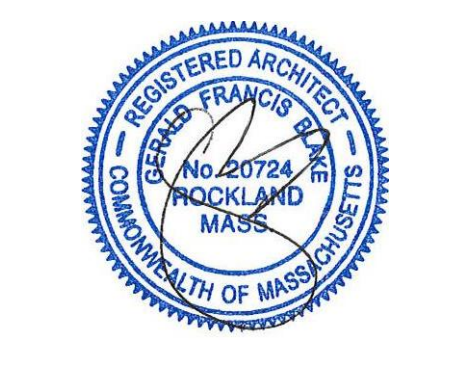


No.	Description	Date

ROCKLAND TRUST

Where Each Relationship Matters™

**Proposed
New Branch**


170 Needham Street
Newton, MA

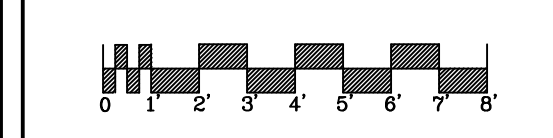

Project Number	17014
Date	3-20-17
Drawn By	JB
Checked By	GFB

AS NOTED

DO NOT SCALE DRAWING. USE DIMENSIONS SHOWN.
VERIFY ALL DIMENSIONS ON SITE.

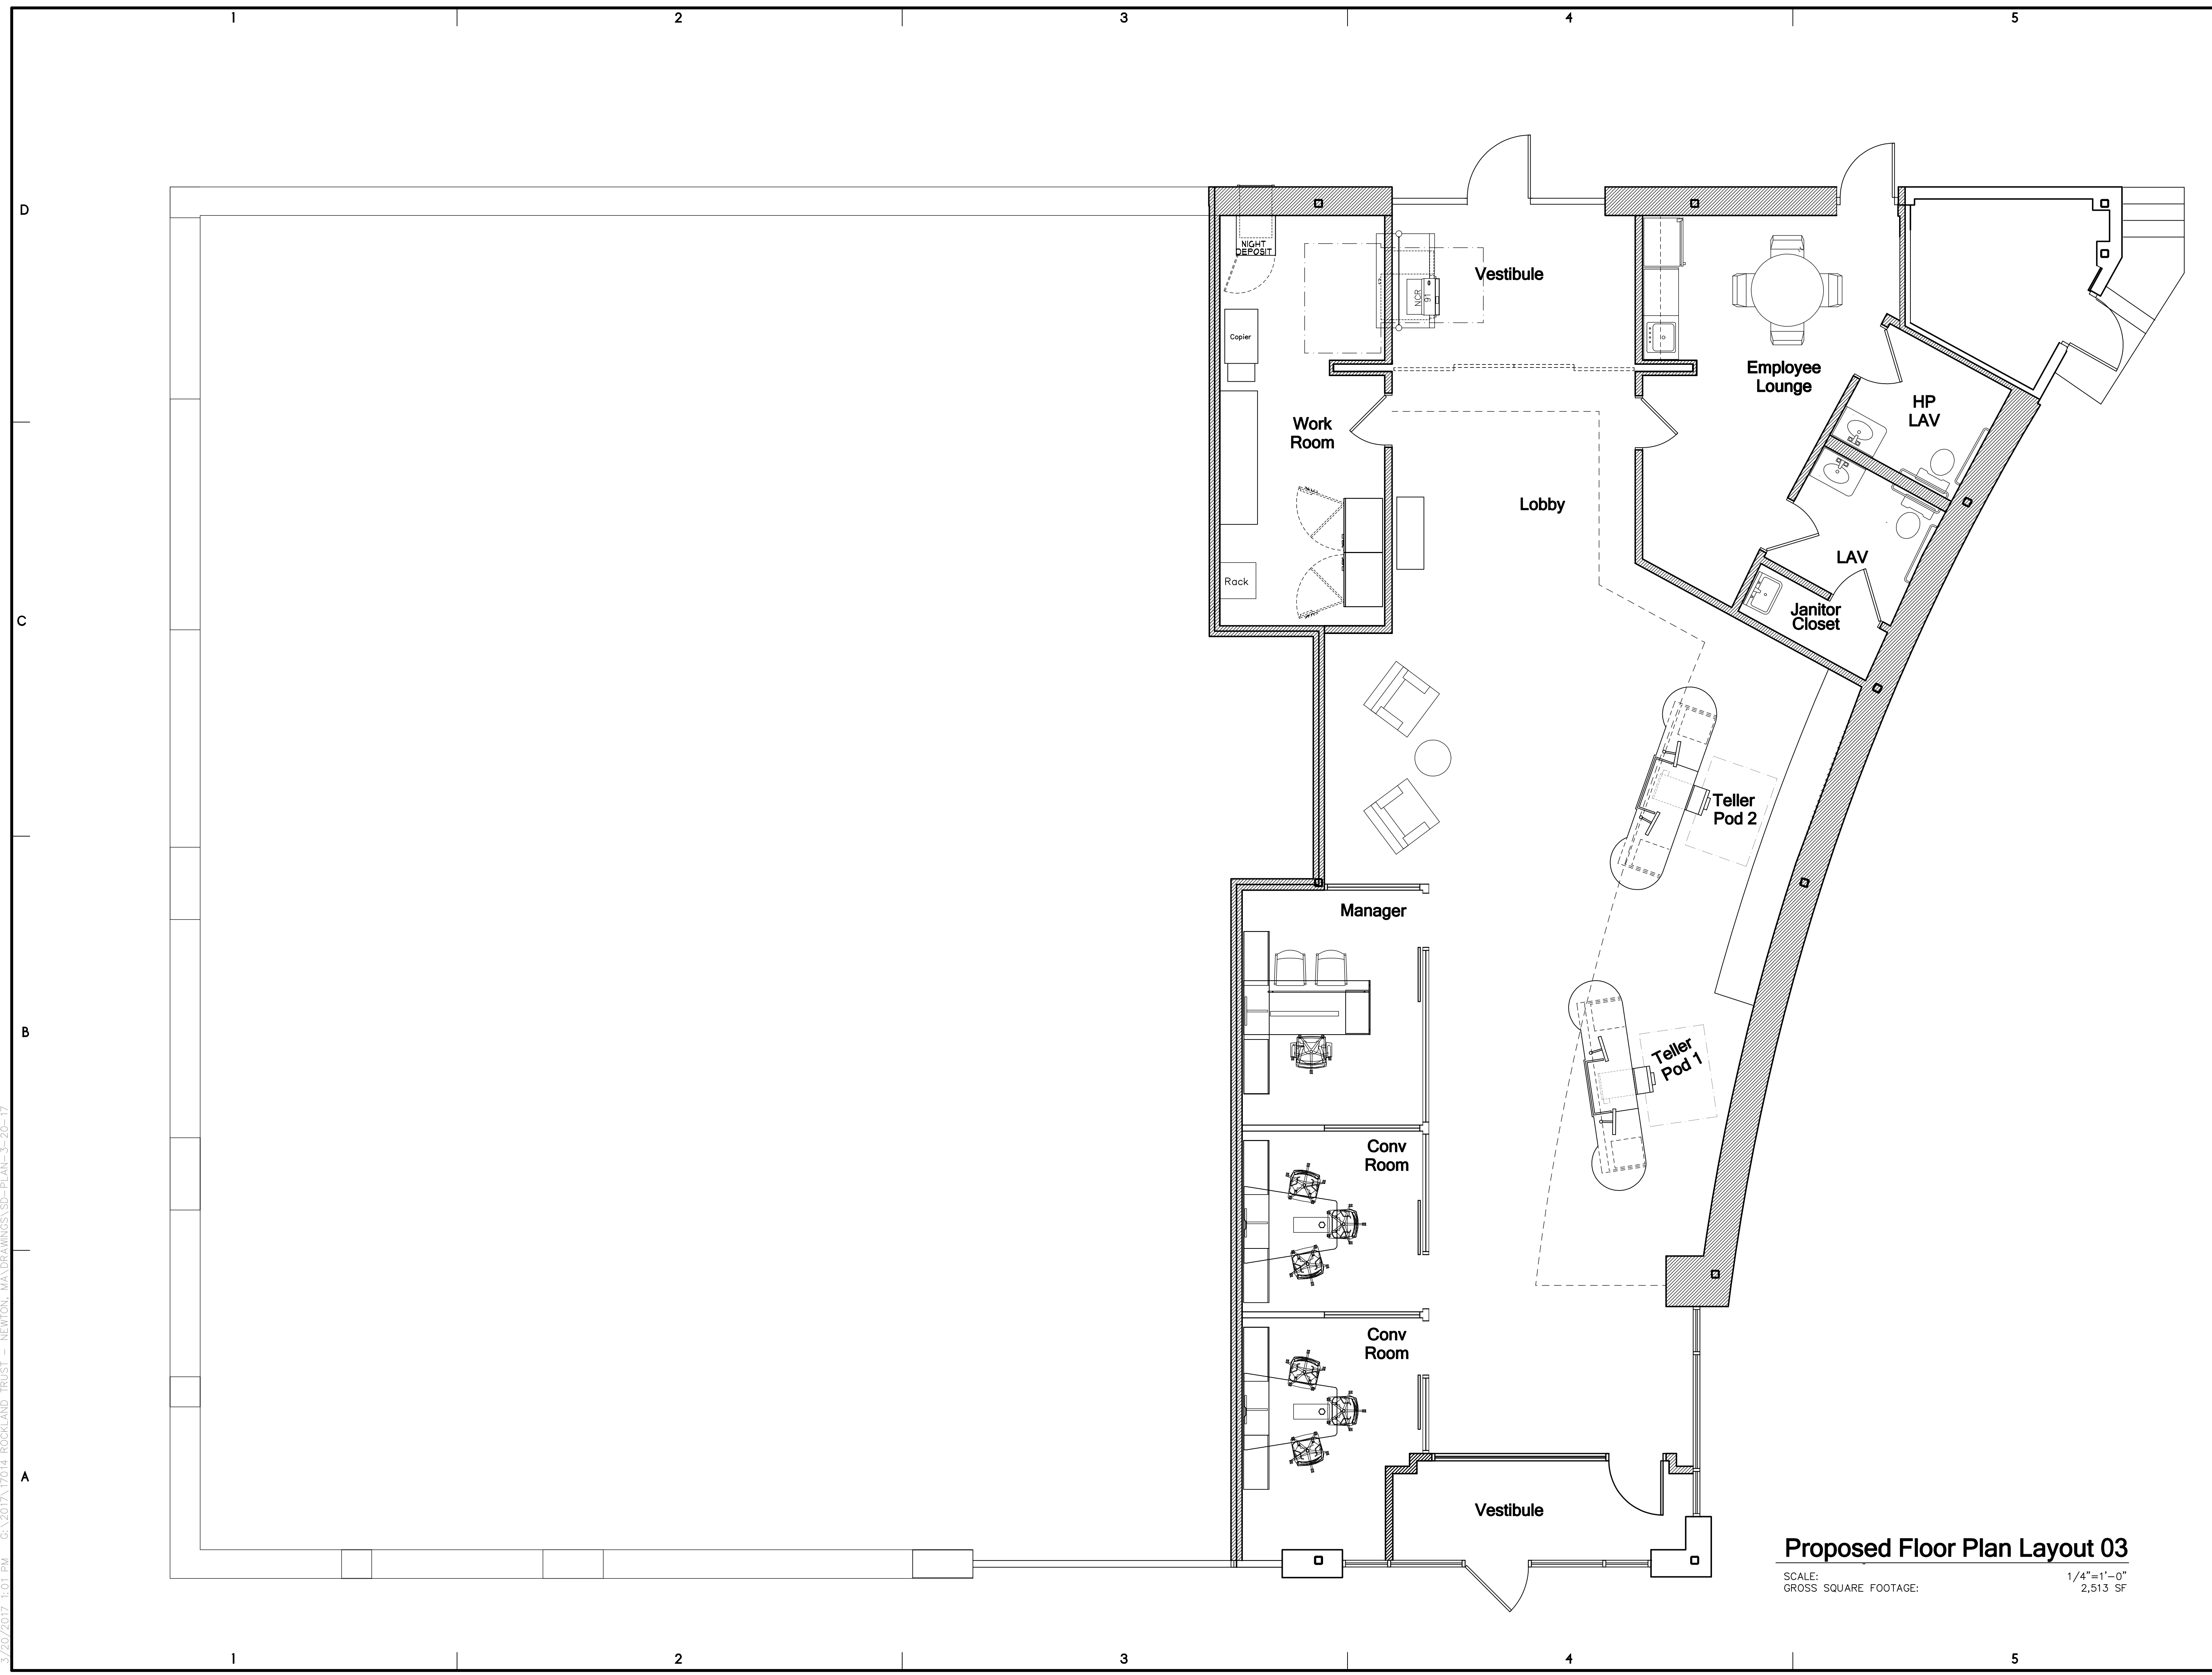

Proposed Floor Plan Layout 03

SCALE: 1/4"=1'-0"
GROSS SQUARE FOOTAGE: 2,513 SF

3/20/2017 1:01 PM C:\2017\17014 ROCKLAND TRUST - NEWTON, MA\DRAWINGS\ED-PLAN-3-20-17