

19 SPACES

14 SPACES

7 SPACES

3 SPACES

3490 SQFT

2005 SQFT

1313 SQFT

2711 SQFT

100 SQFT

100 SQFT

15'

7'

7'-0 1/2"

12'

20'

51'

27'-9"

16'-6"

37'-7"


73'

73'

24'

23'

1 BUILDING 1 FLOOR PLAN
1/8"=1'-0"

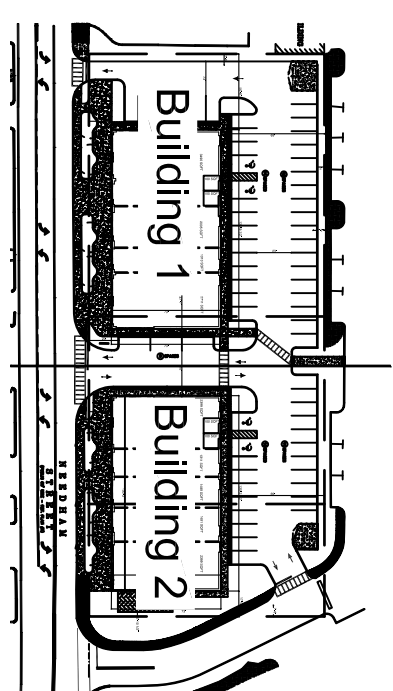


Needham Street
71 Needham Street, Newton, MA

Revisions:


Date: October 19, 2012
Scale: 1/8" = 1'-0"
Drawn by: _____
Project: 11069

Title:
**PARTIAL SITE
PLAN**

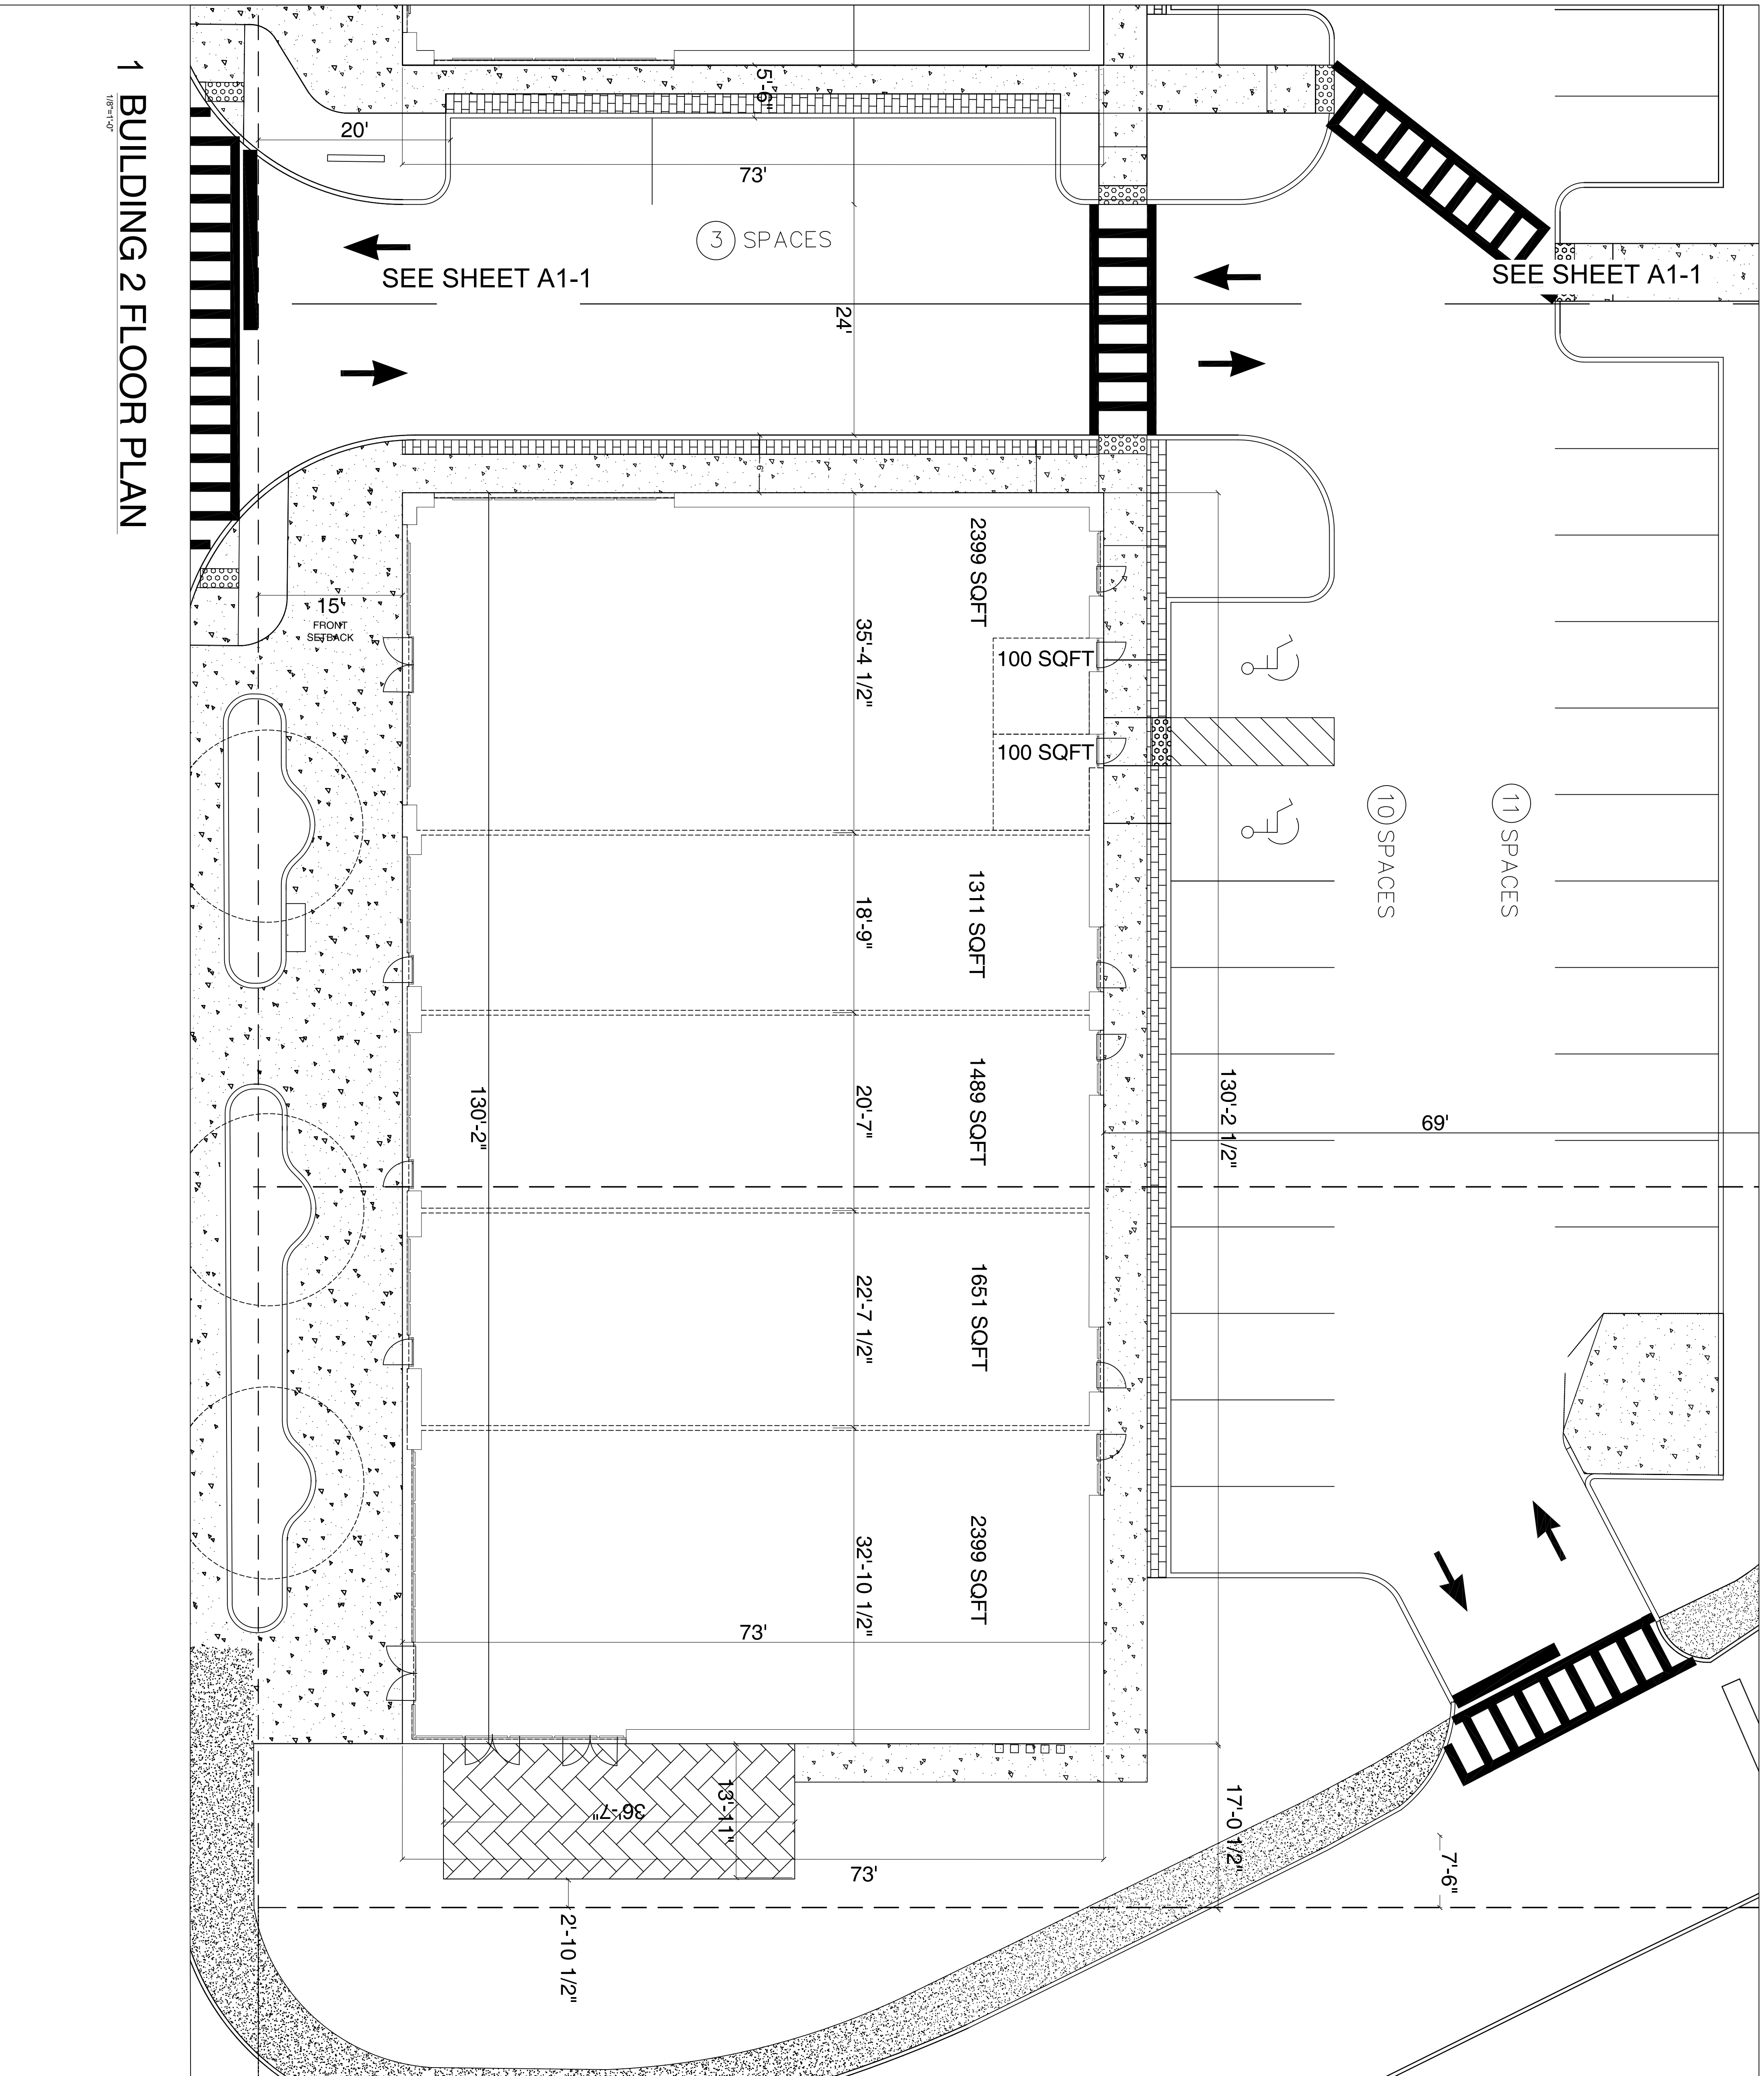

1 BUILDING 2 FLOOR PLAN

18x=1'-0"

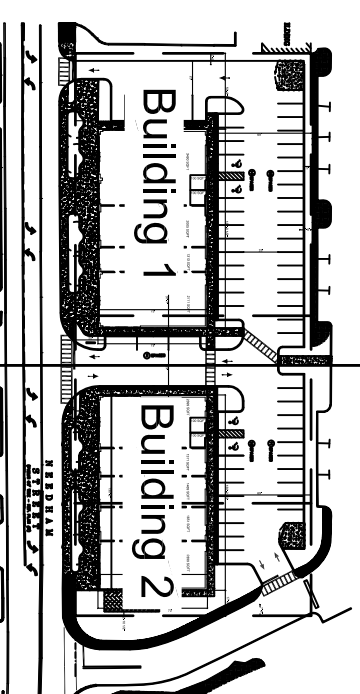

PCA
ARCHITECTURE
INTERIORS
PLANNING

PRELUWITZ / CHILINSKY ASSOCIATES INC
221 Hampshire Street Cambridge MA 02139
T 617-547-8120 F 617-661-4986
www.prelwitzindkl.com prelu@prelwtz.com

Owner
Bierbrier Development
430 Bedford Street
Lexington MA, 02420
TEL# (781) 863-1800

Needham Street

71 Needham Street, Newton, MA


Revisions:

Date: October 19, 2012
Scale: 1/8" = 1'-0"
Drawn by: Checked by:
Project: 1069


Title:
**PARTIAL SITE
PLAN**

Drawing:
A1-2


Building 1

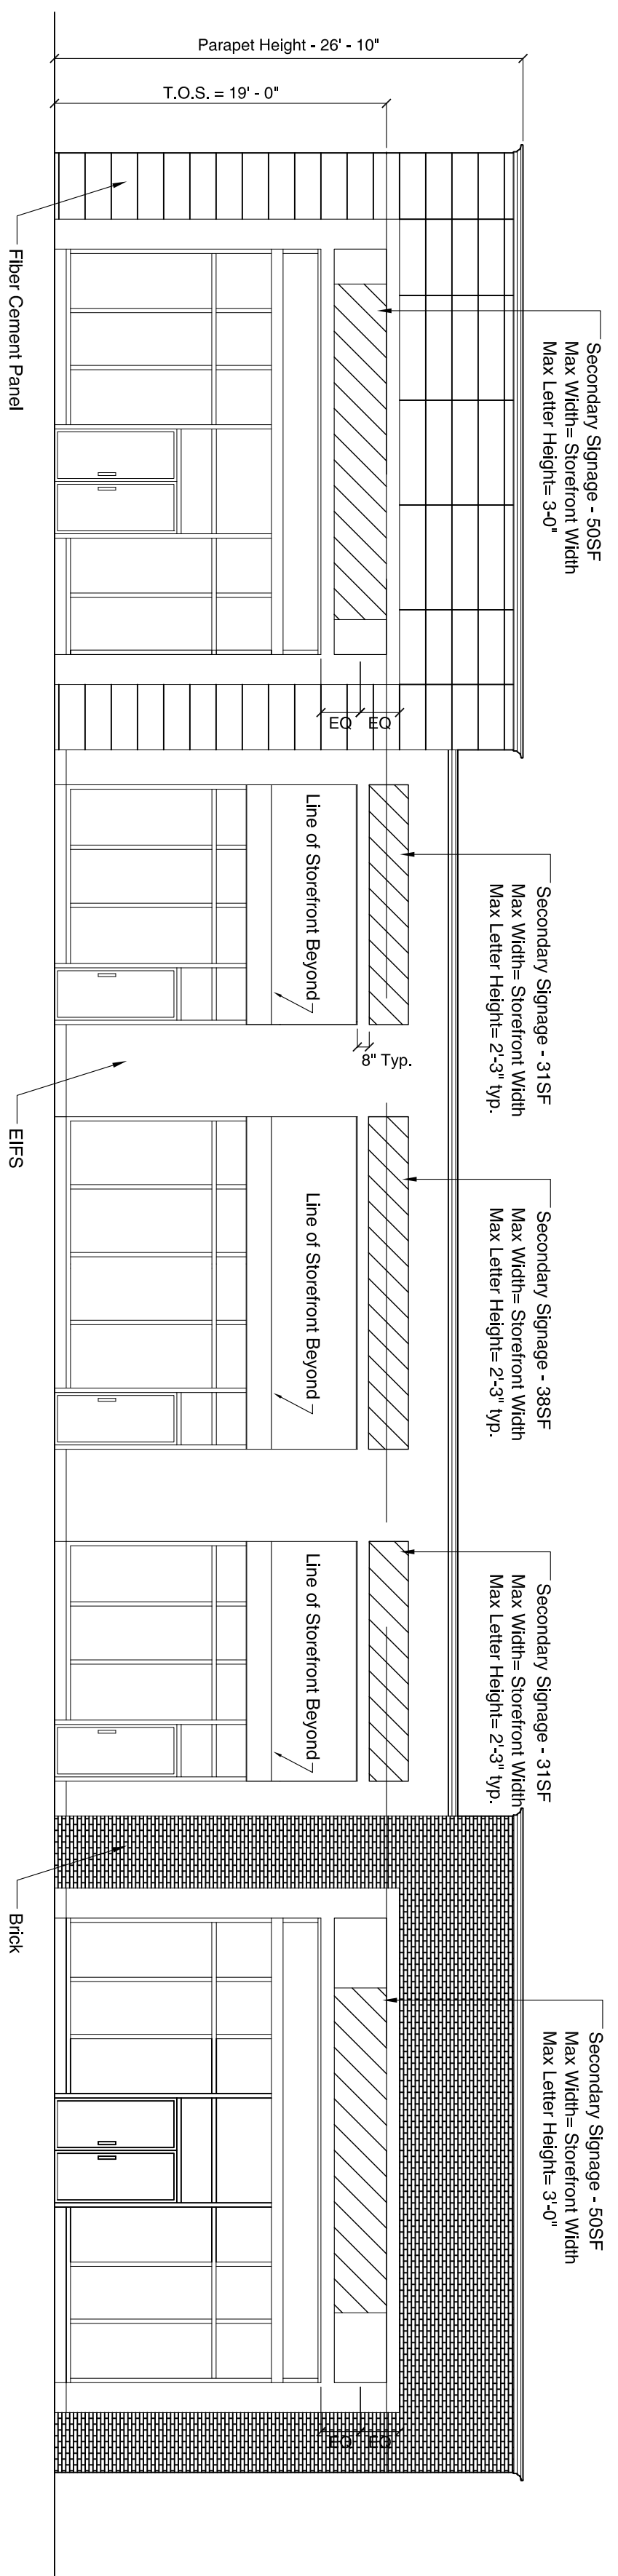


East Elevation

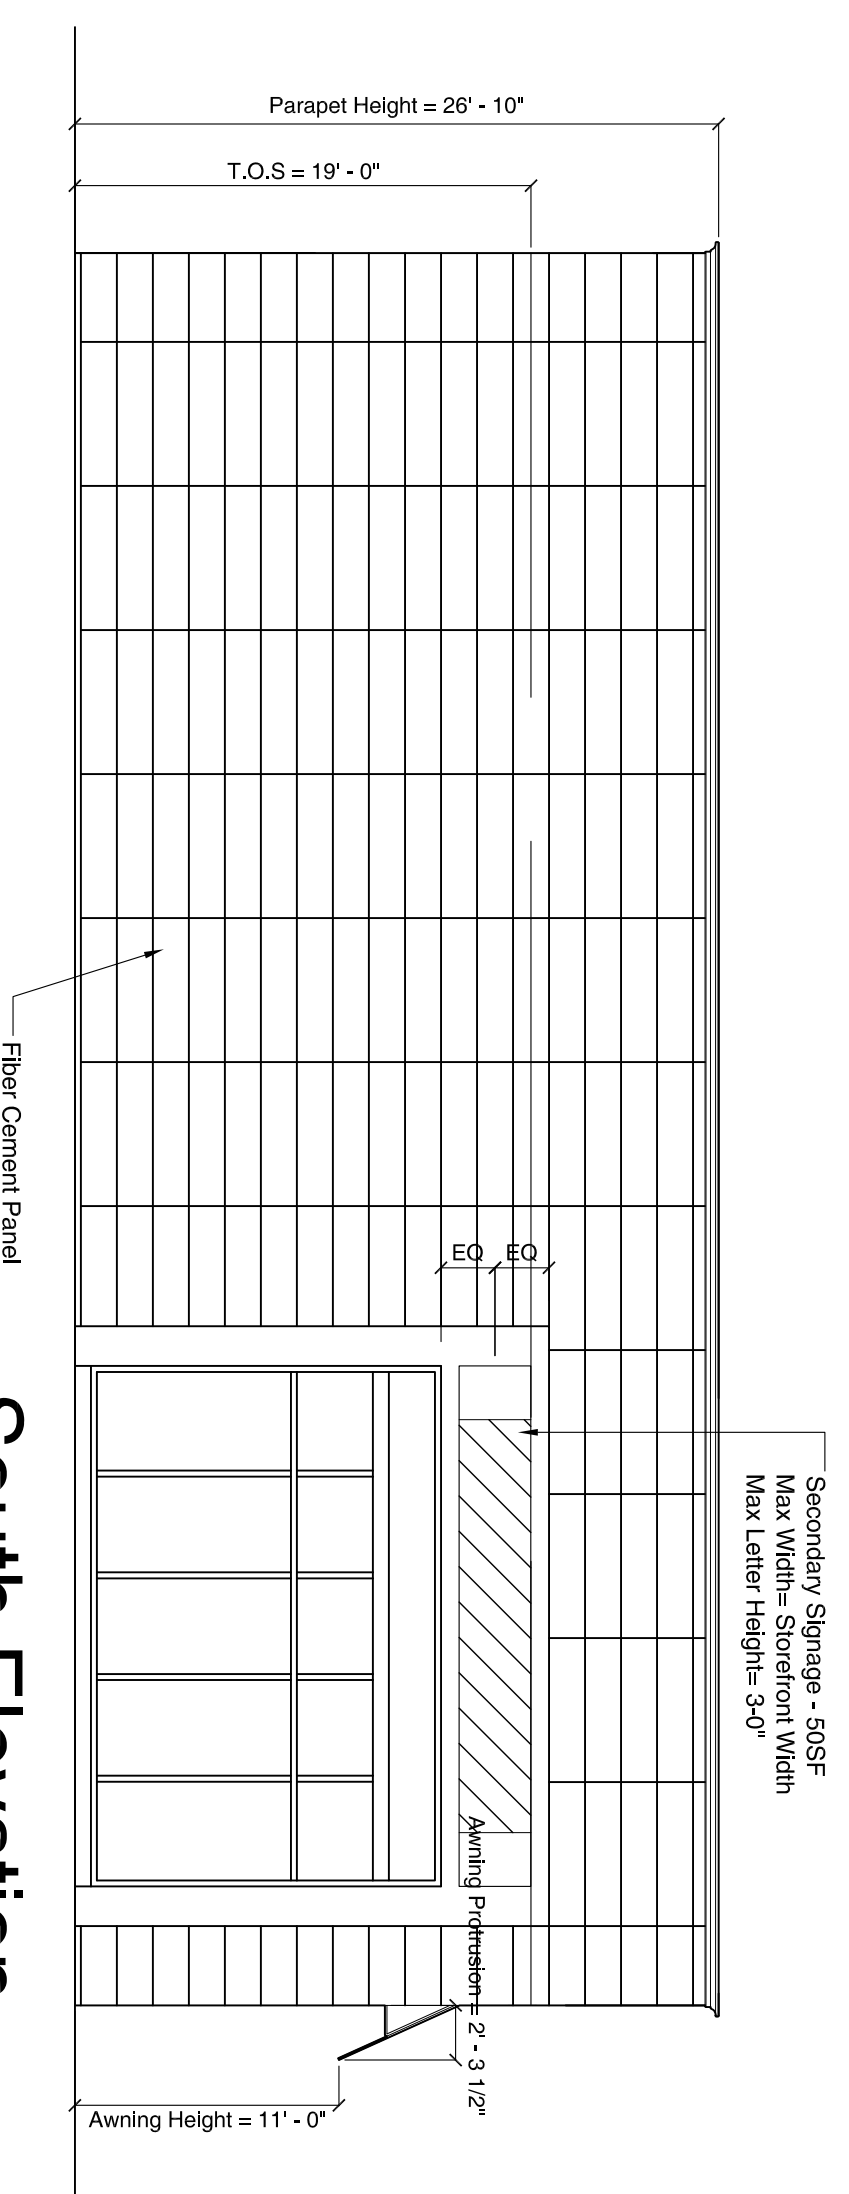

South Elevation

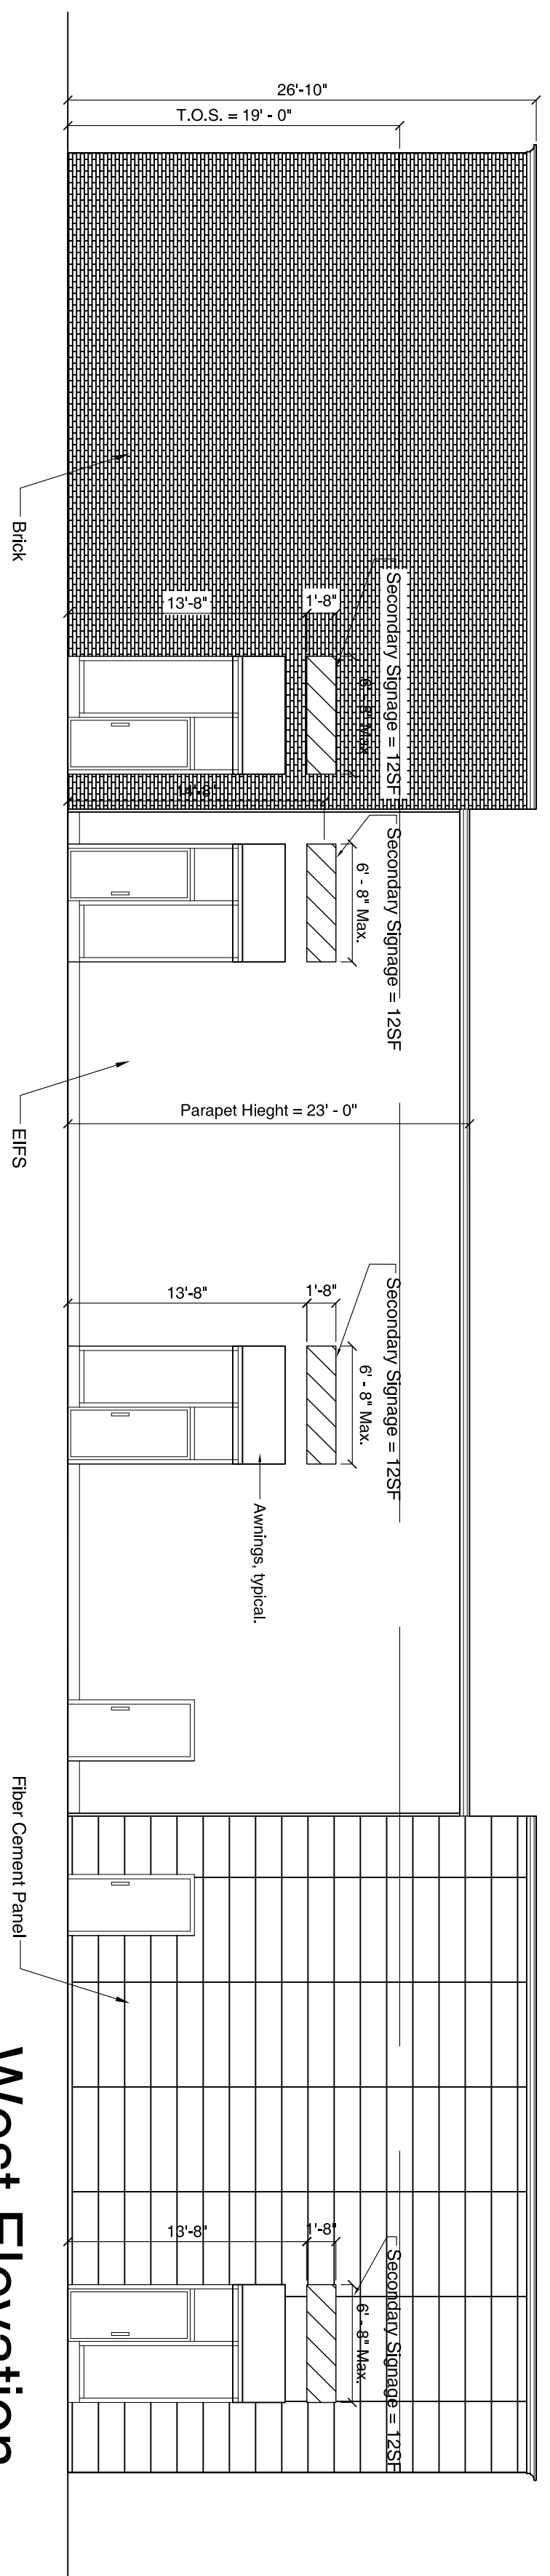


West Elevation

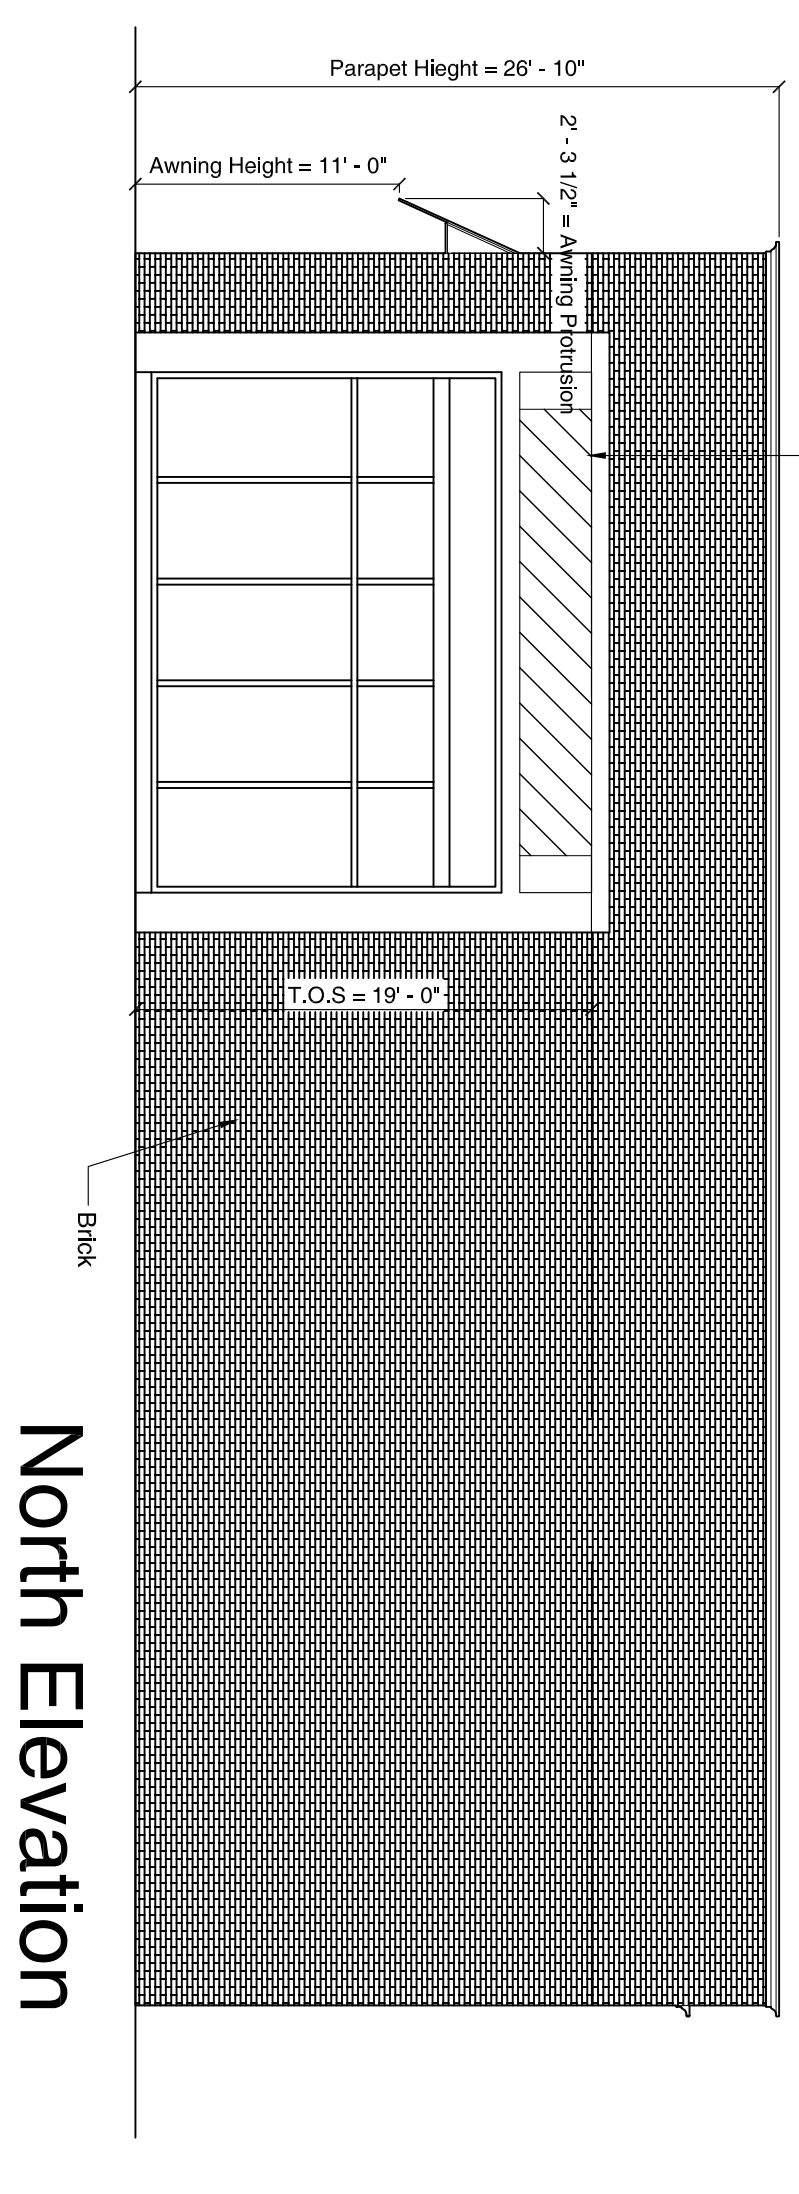


North Elevation


Building 2

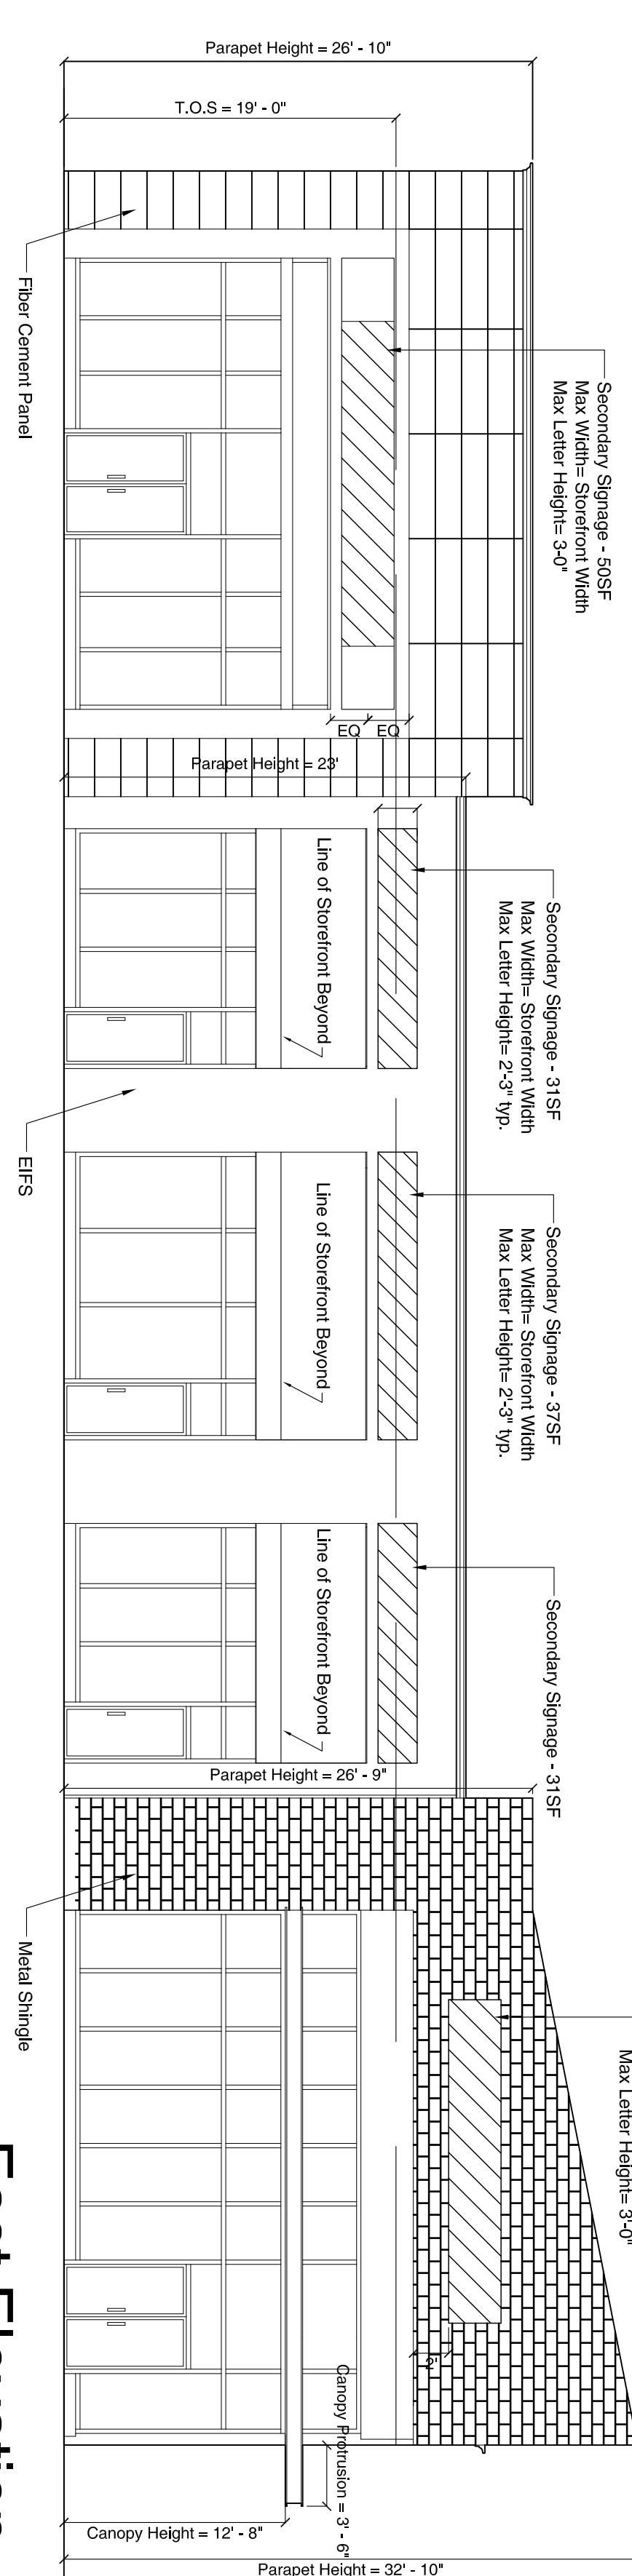


East Elevation

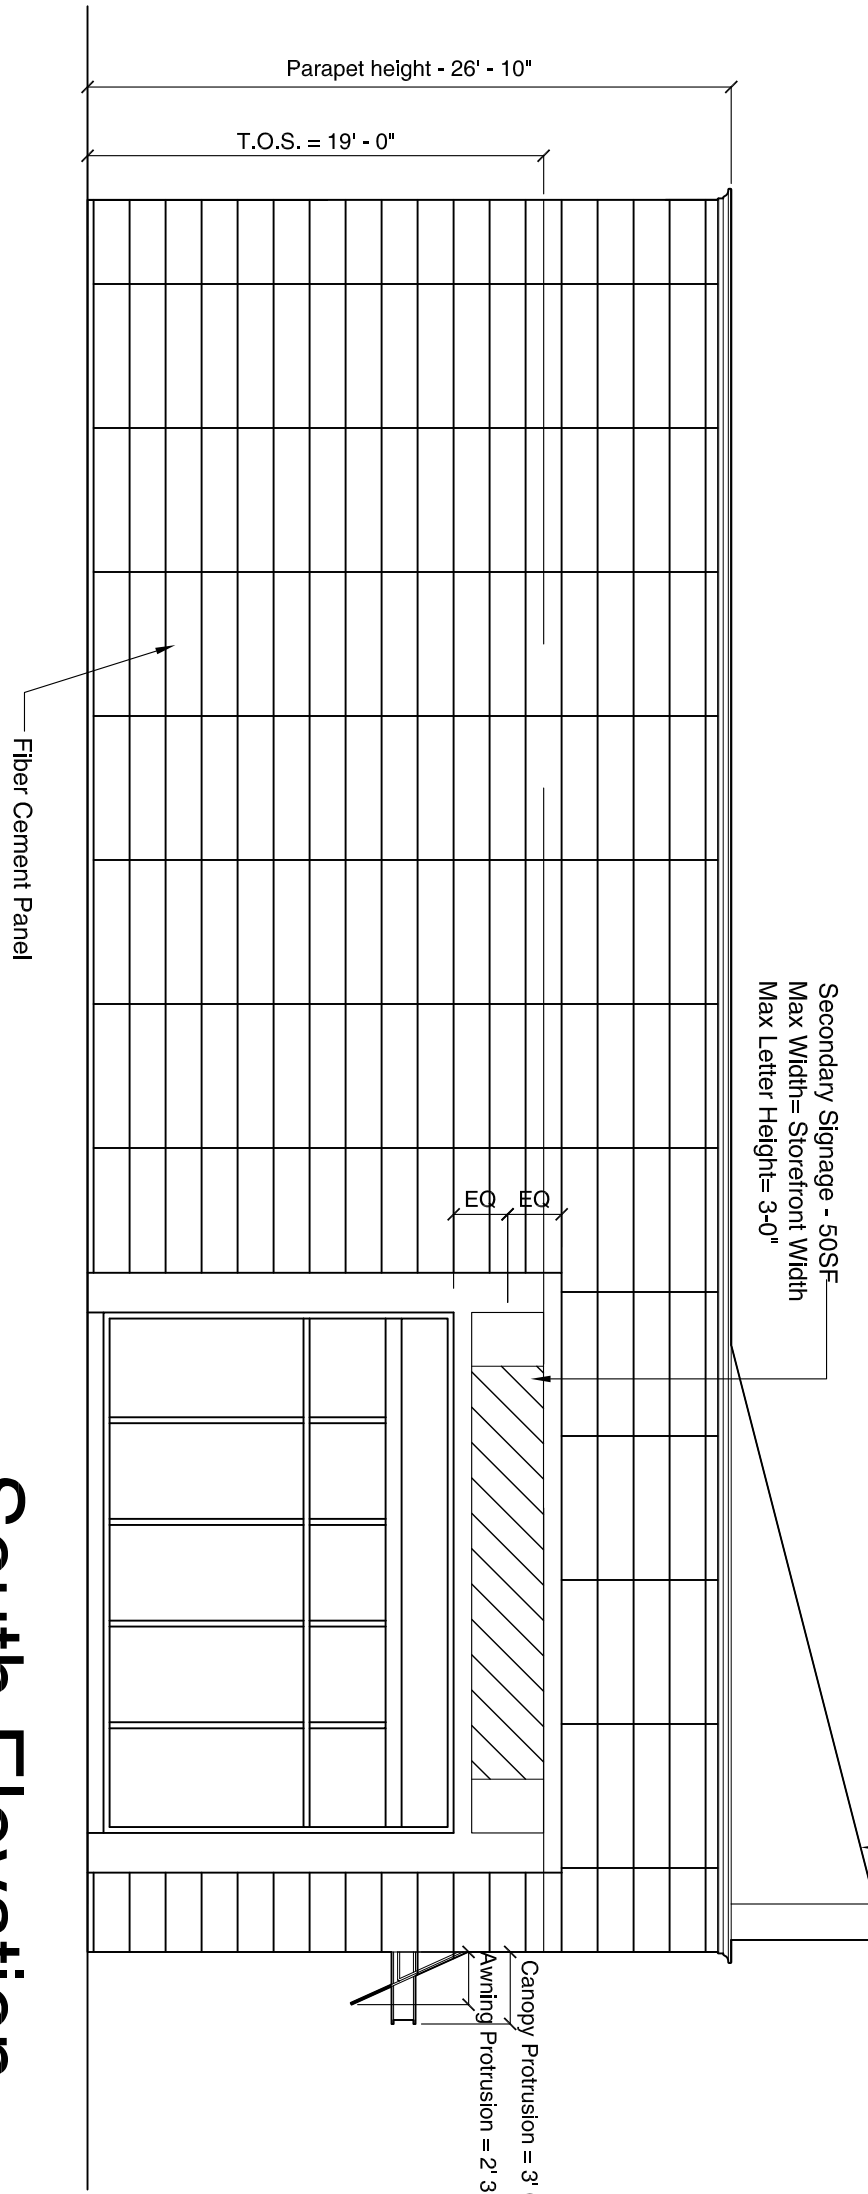

South Elevation

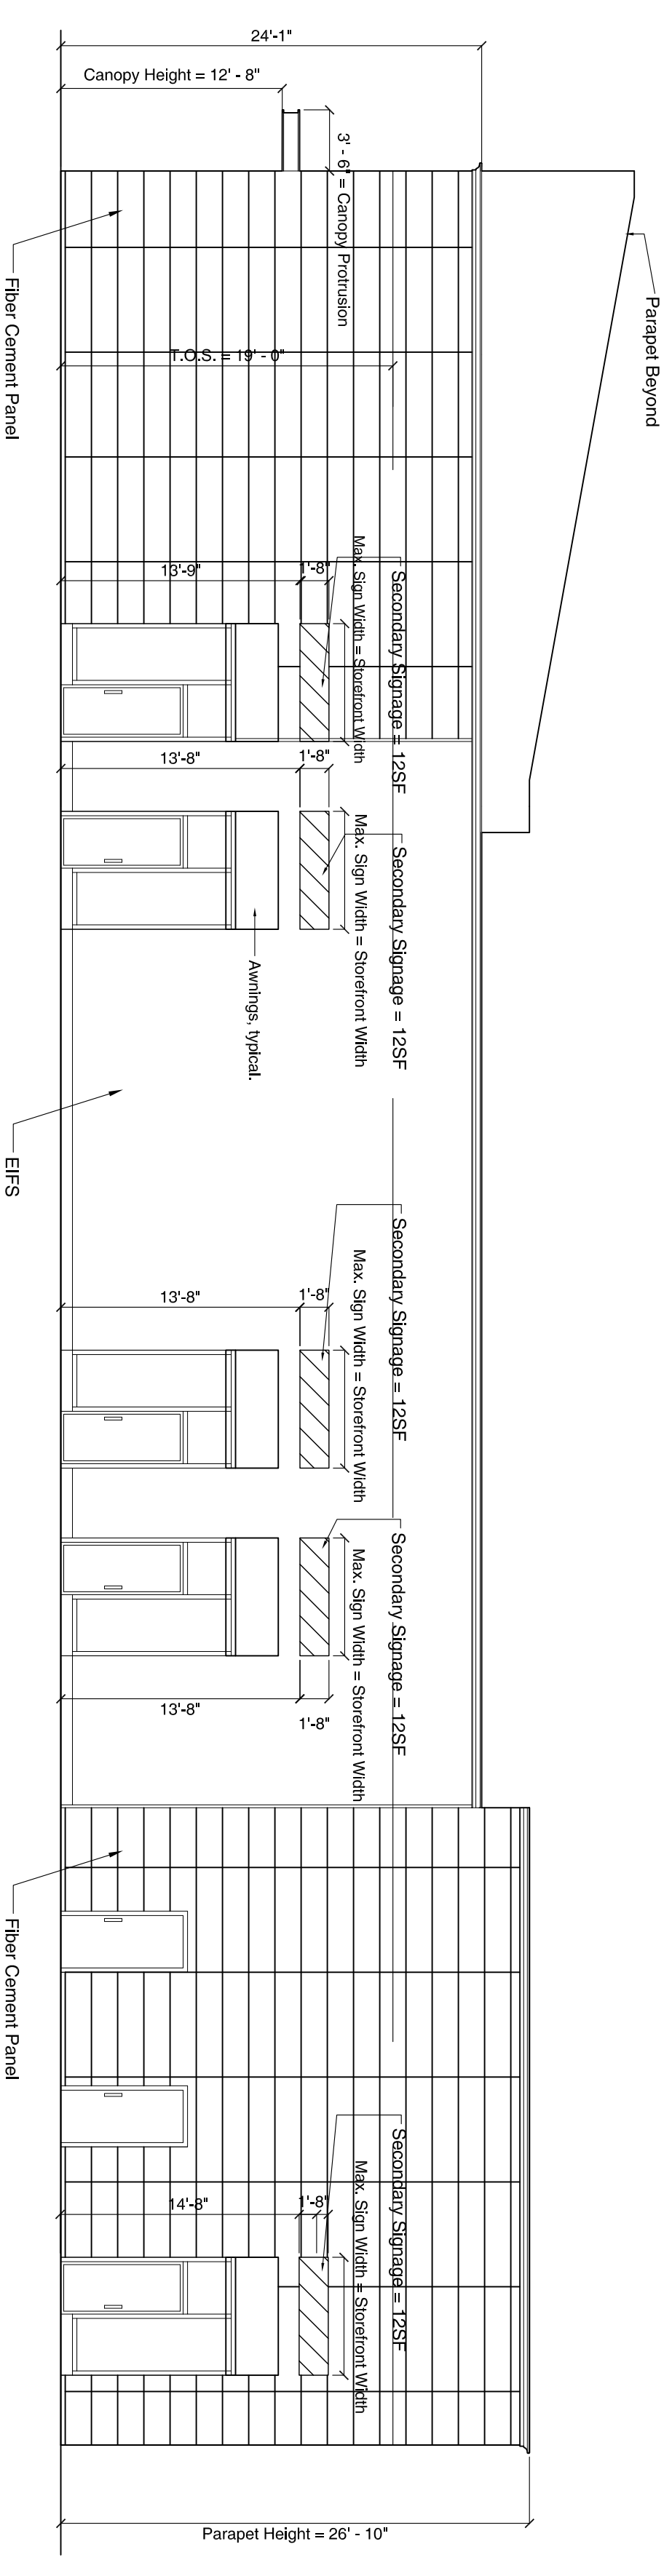

West Elevation

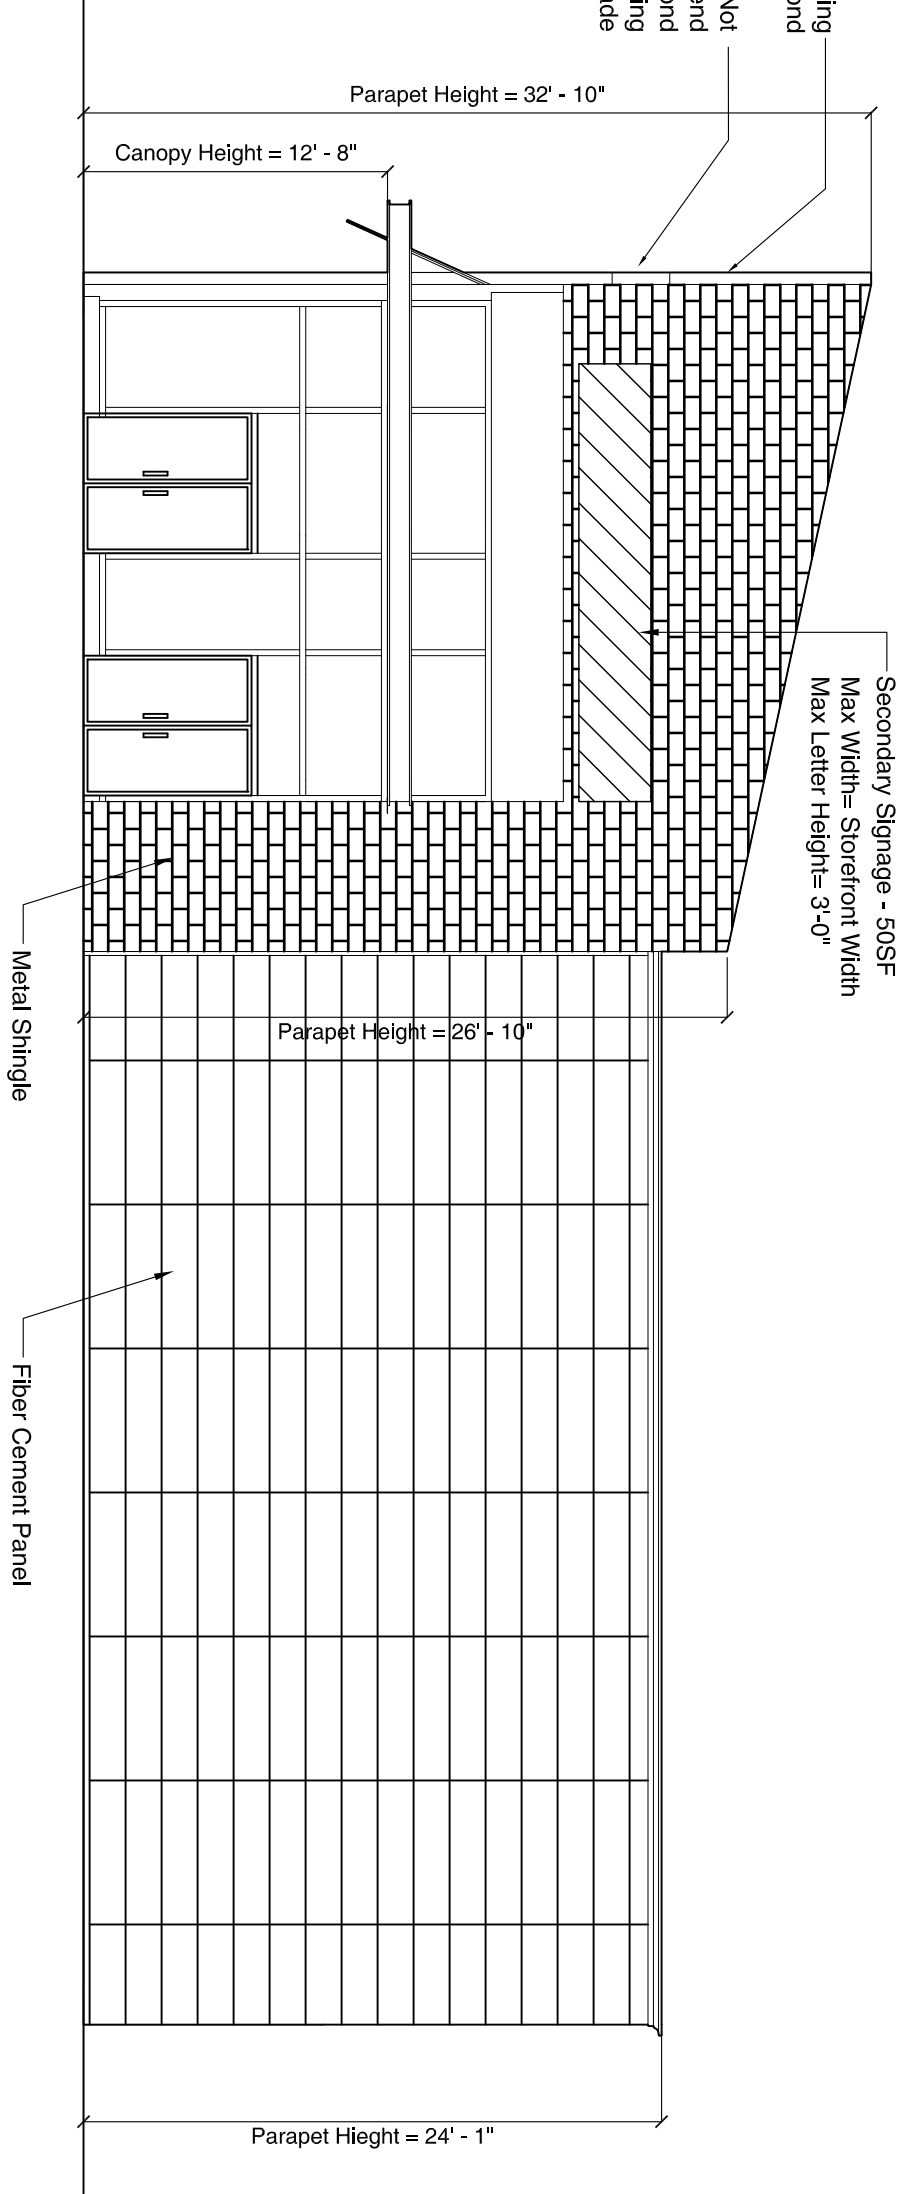

North Elevation


Needham Street

71 Needham Street, Newton, MA

Revisions:

Date: October 19, 2012
Scale: 1/8" = 1'-0"
Drawn by: _____
Project: 11069

Title: ELEVATIONS AND SIGNAGE AREAS

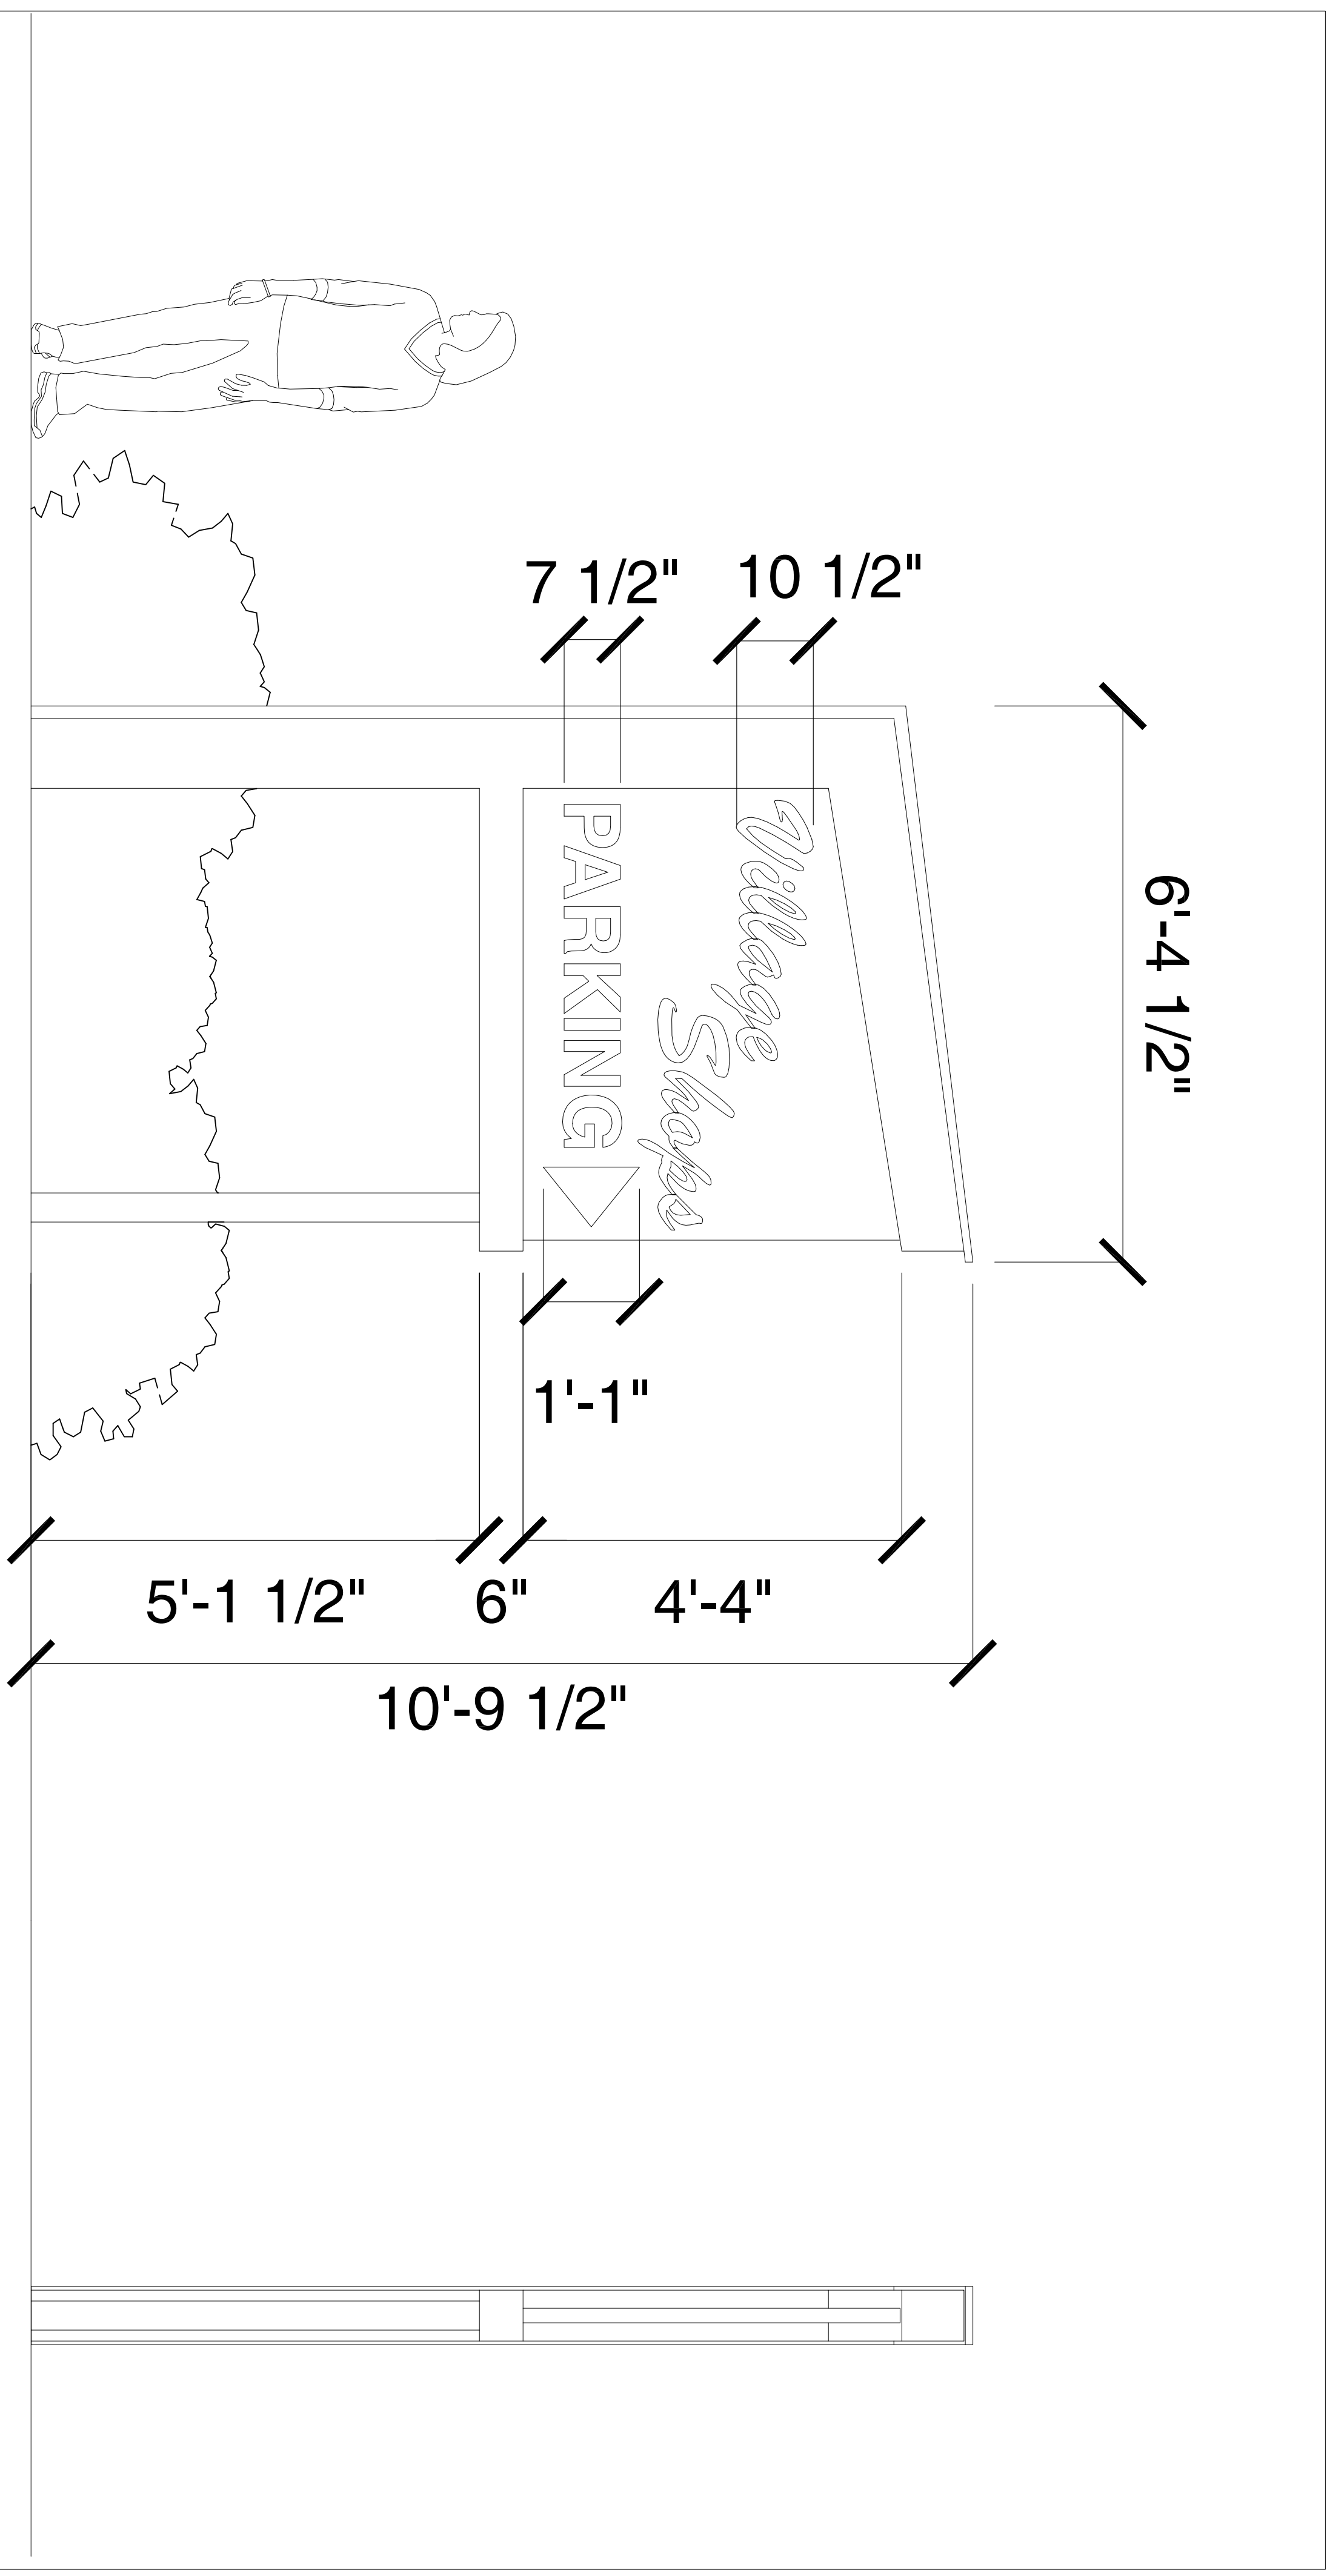

FREE STANDING DIRECTIONAL SIGN ELEVATION

Needham Street

71 Needham Street, Newton, MA

Revisions:

Date: October 19, 2012
Scale: 3/4" = 1'-0"
Drawn by: Checked by:
Project: 11069

Title:
FREE STANDING SIGN DIMENSIONS

Needham Street

71 Needham Street, Newton, MA


Revisions:

Date: October 19, 2012
Scale: 1/8" = 1'-0"
Drawn by: Checked by:
Project: 11069

Title:
RTU VISIBILITY STUDY

Drawing:

A2-3

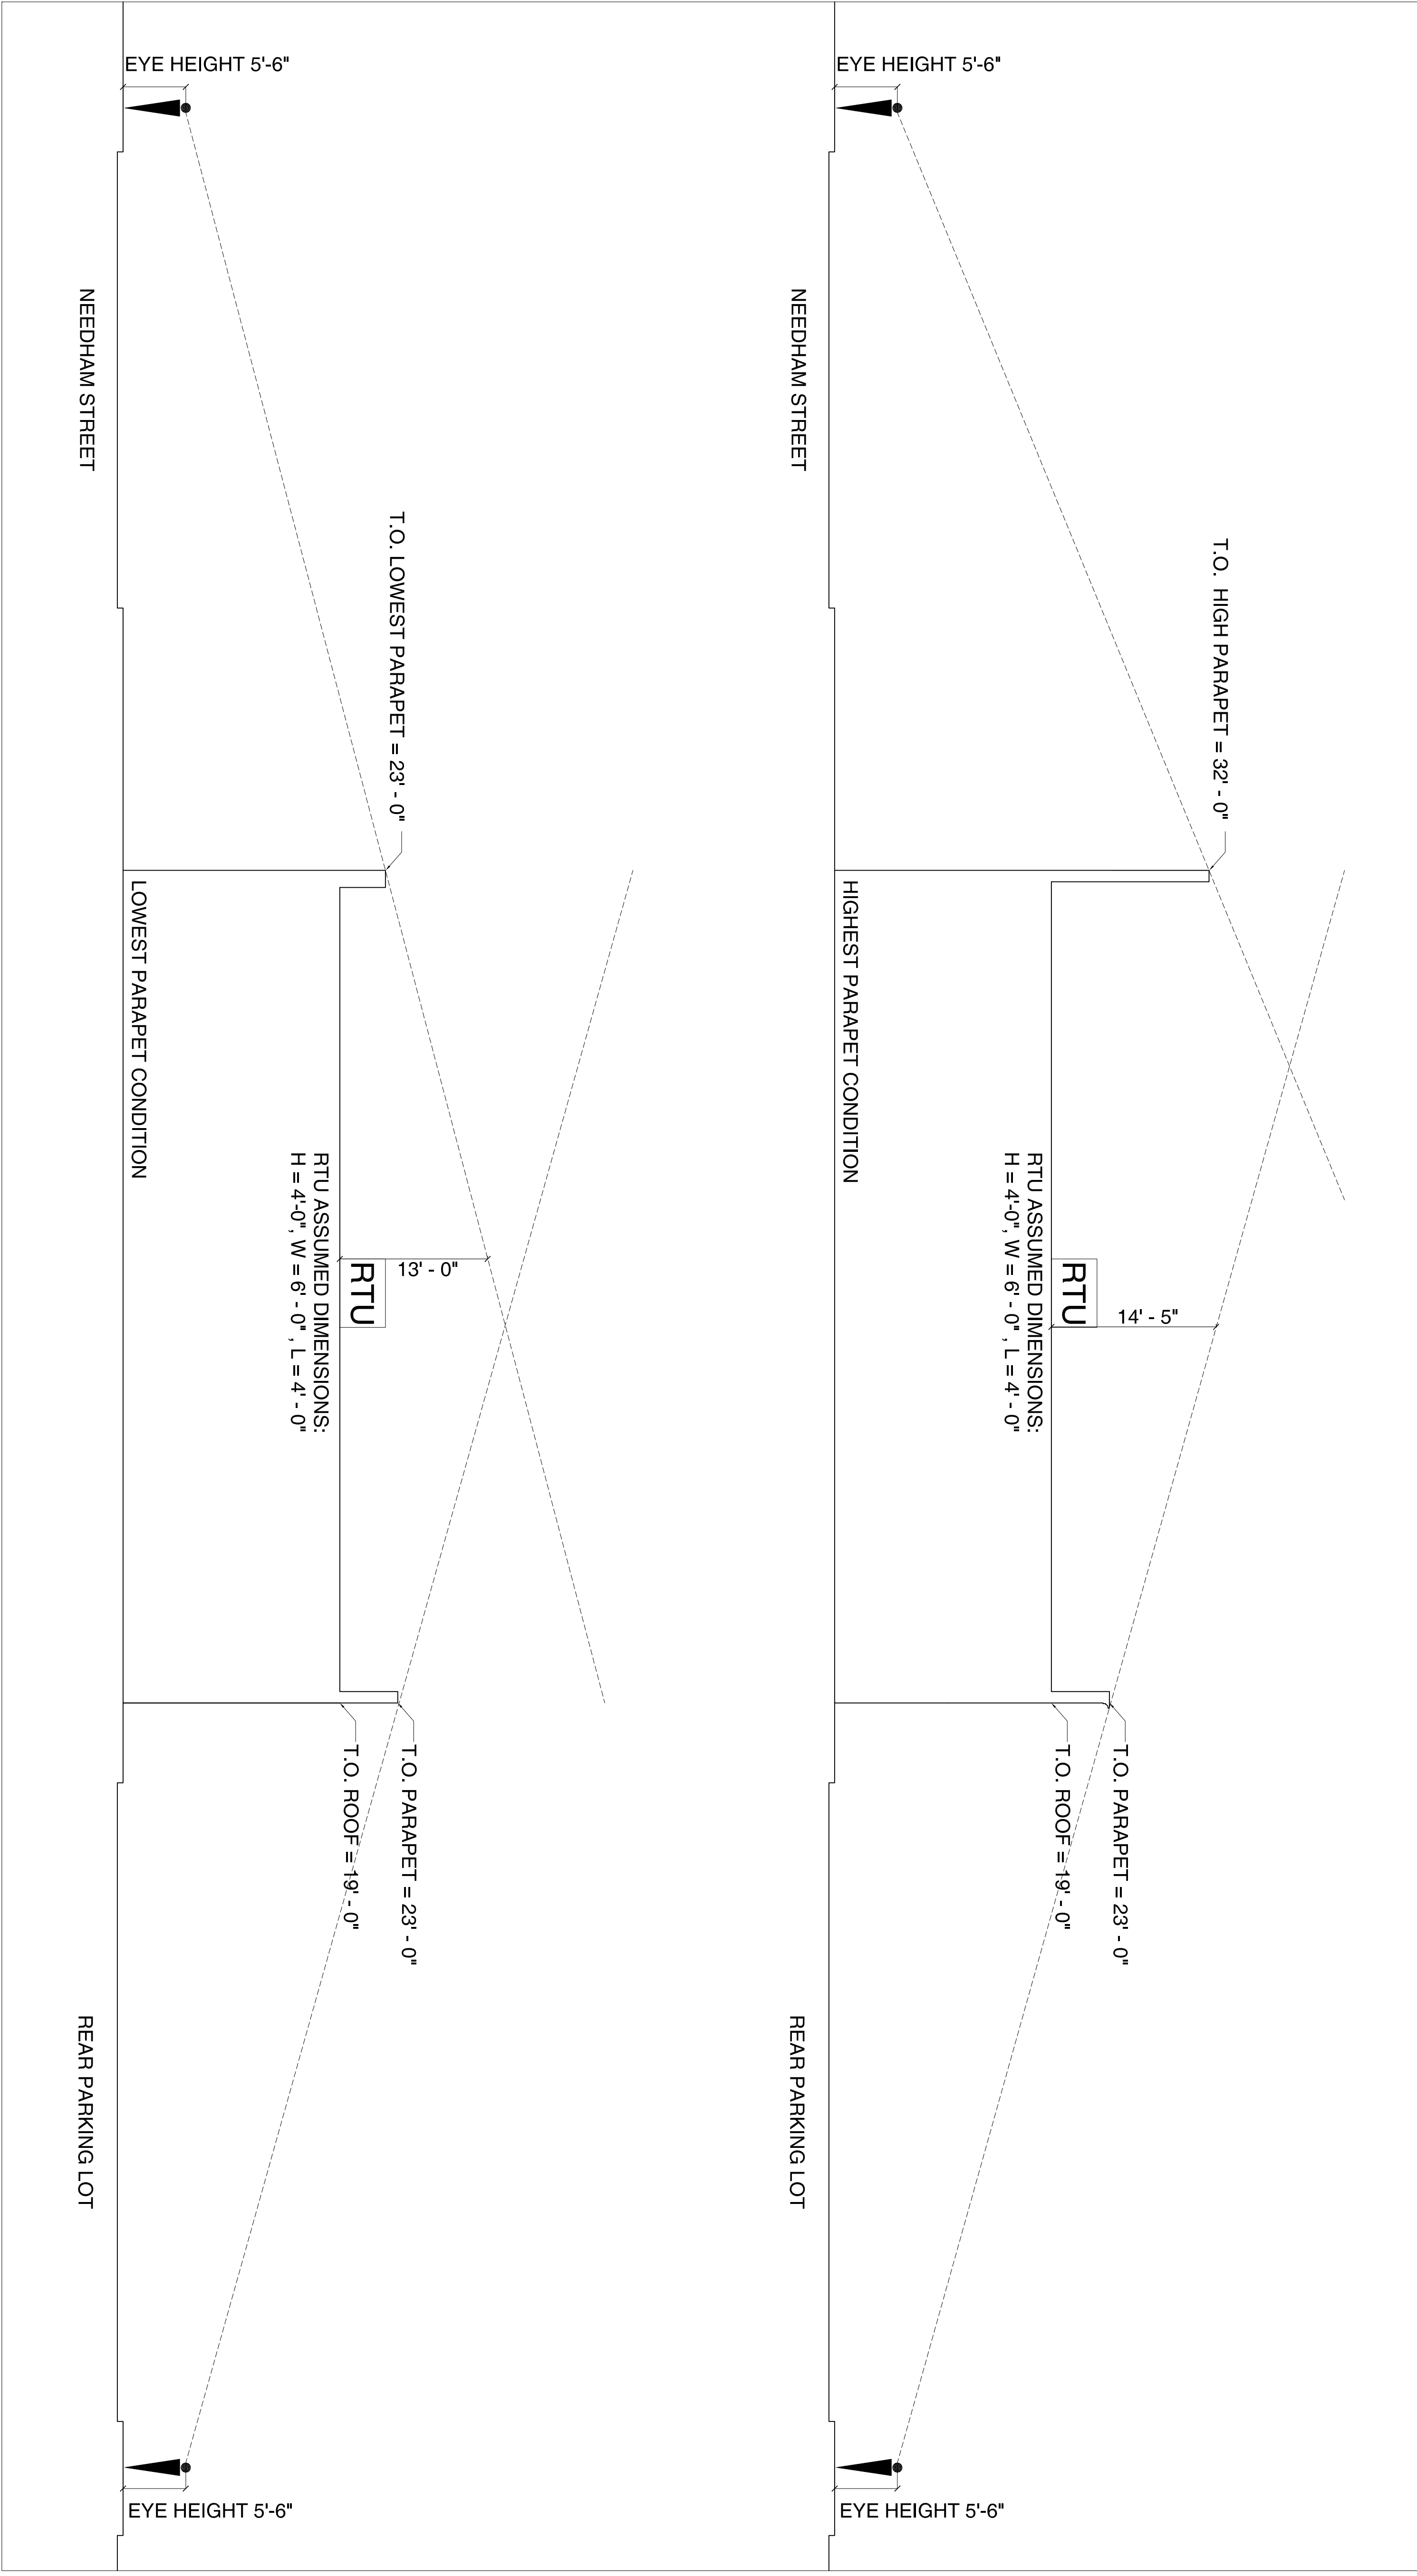

RTU VISIBILITY STUDY 1" = 1/8"