


2 SECOND FLOOR PLAN
SCALE: 3/16"=1'-0"



1 FIRST FLOOR PLAN
SCALE: 3/16"=1'-0"

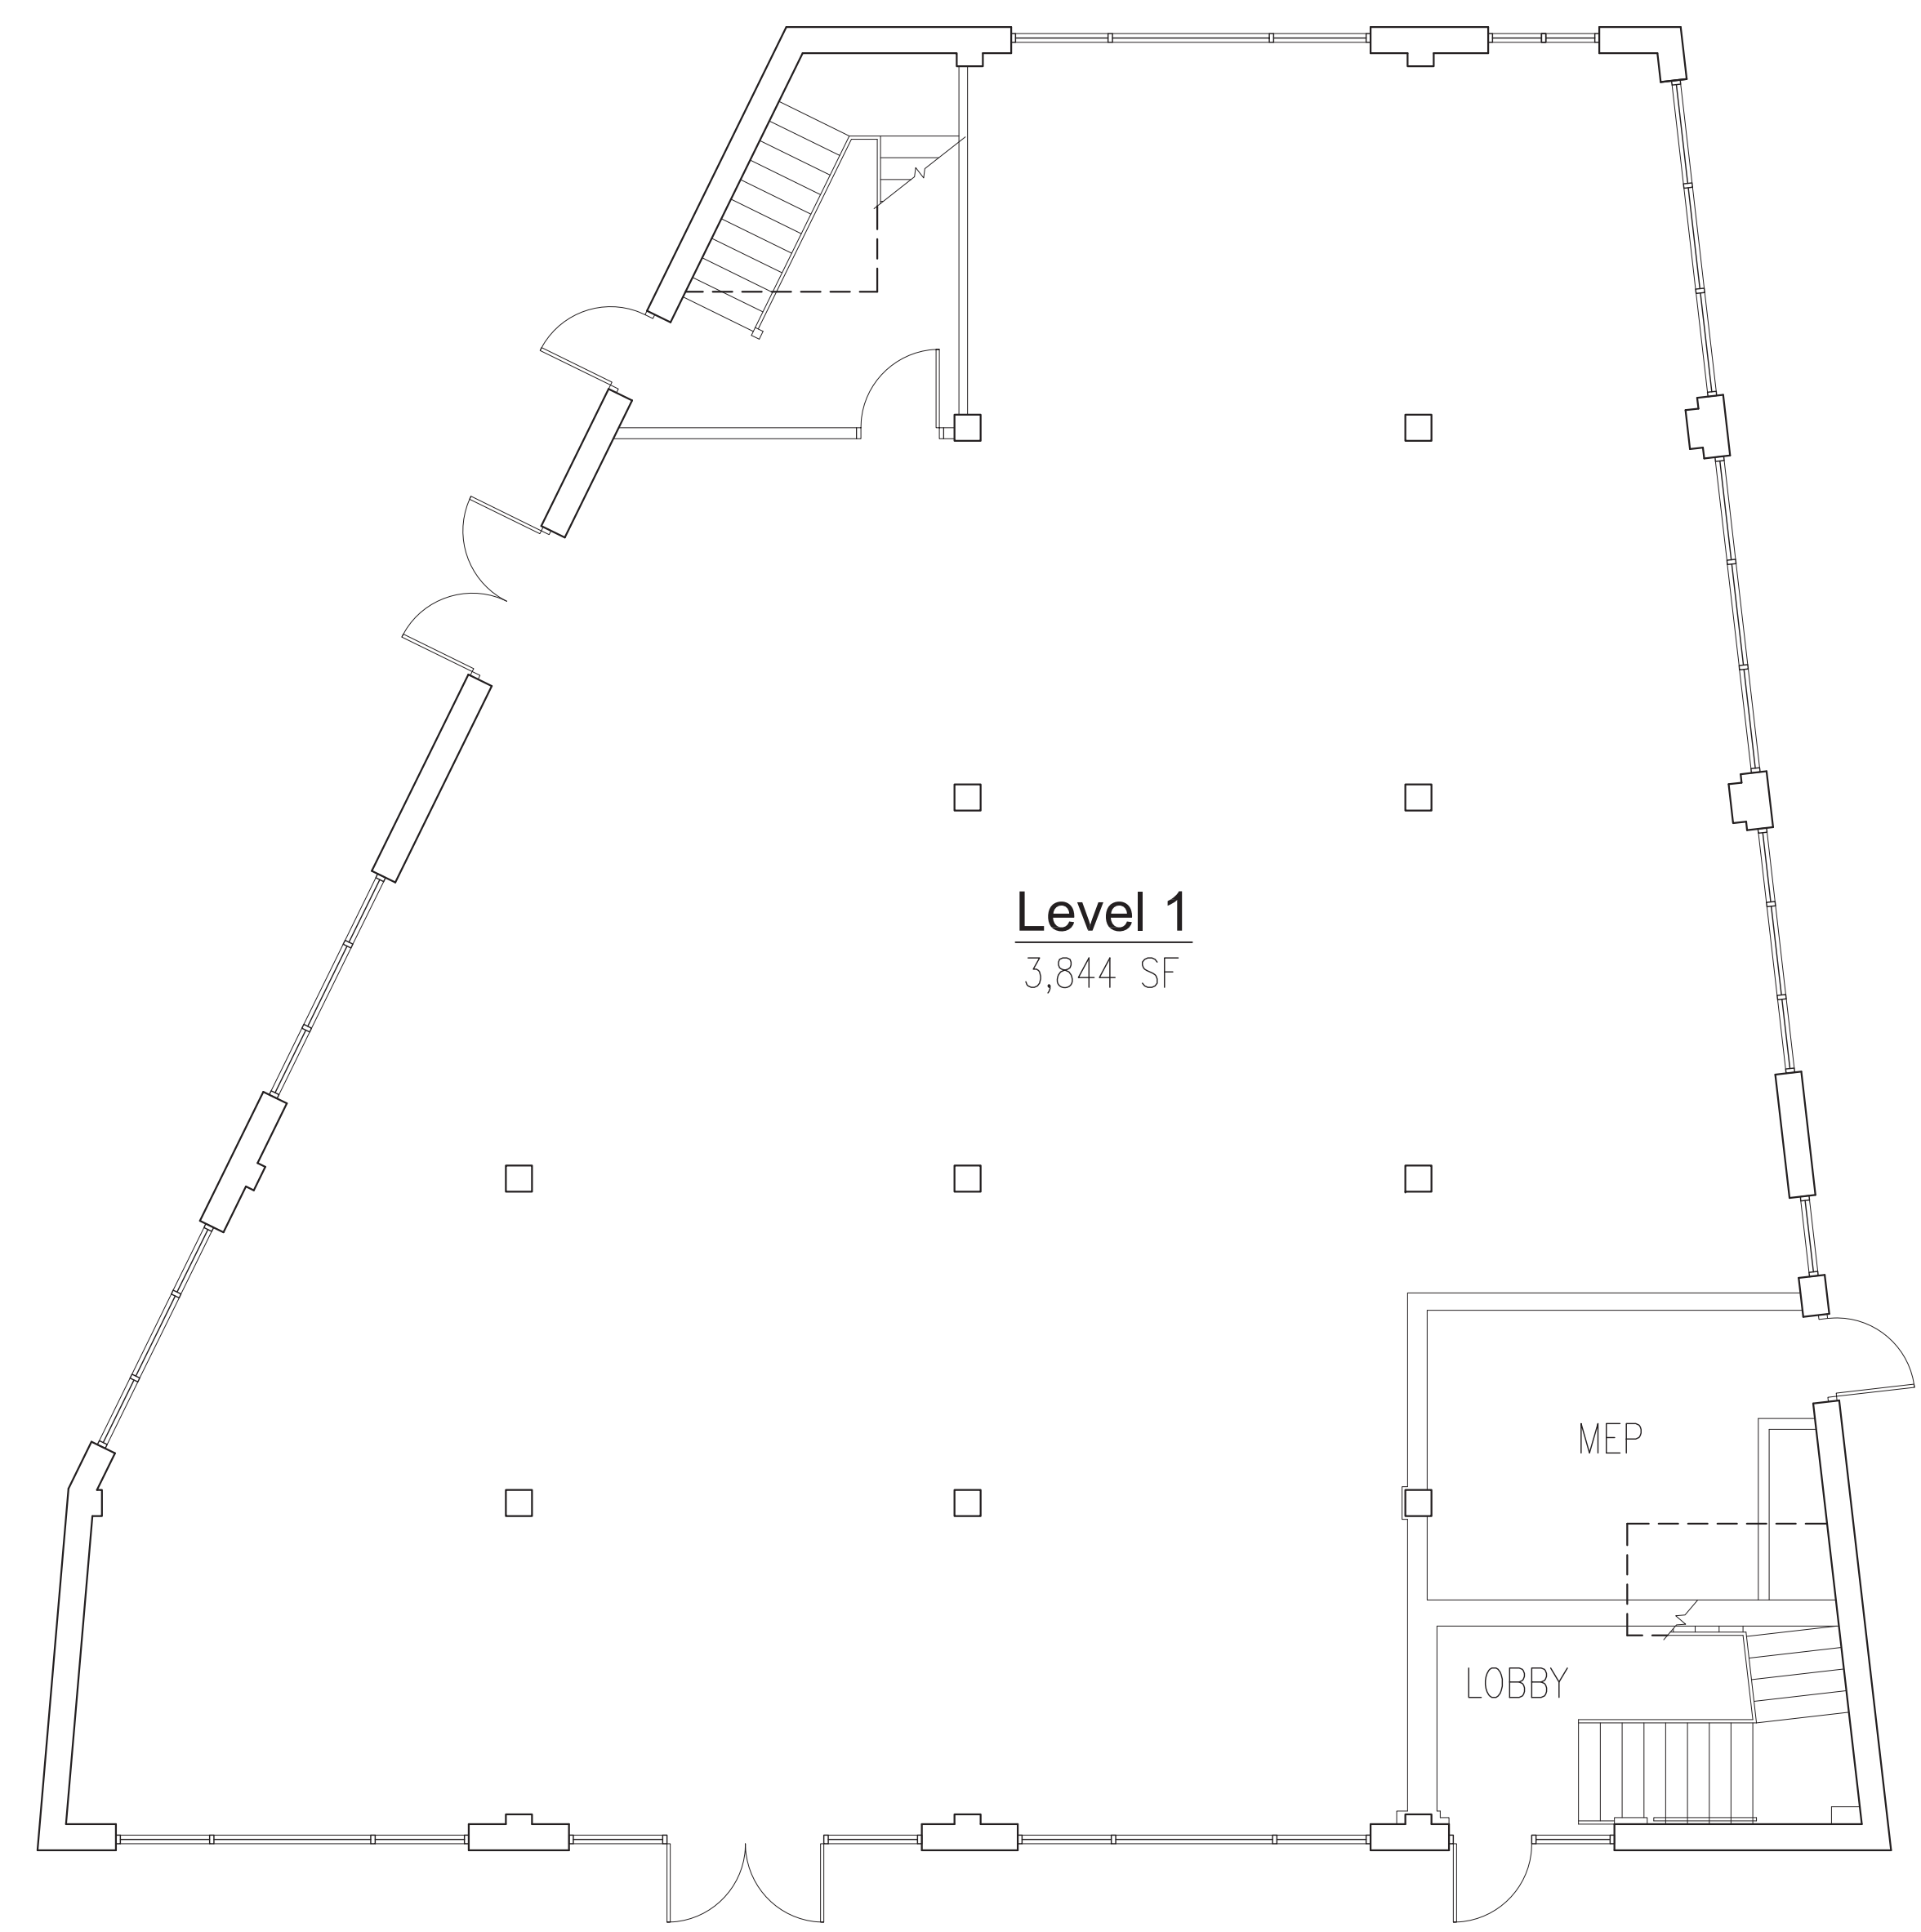

Project Number	14036
Author	JR
Checker	MM
Issue date	10 APRIL 2015
Scale	AS NOTED

Revisions		
No.	Date	Description