


1 NEEDHAM STREET ELEVATION  
SCALE: 1/8"=1'-0"

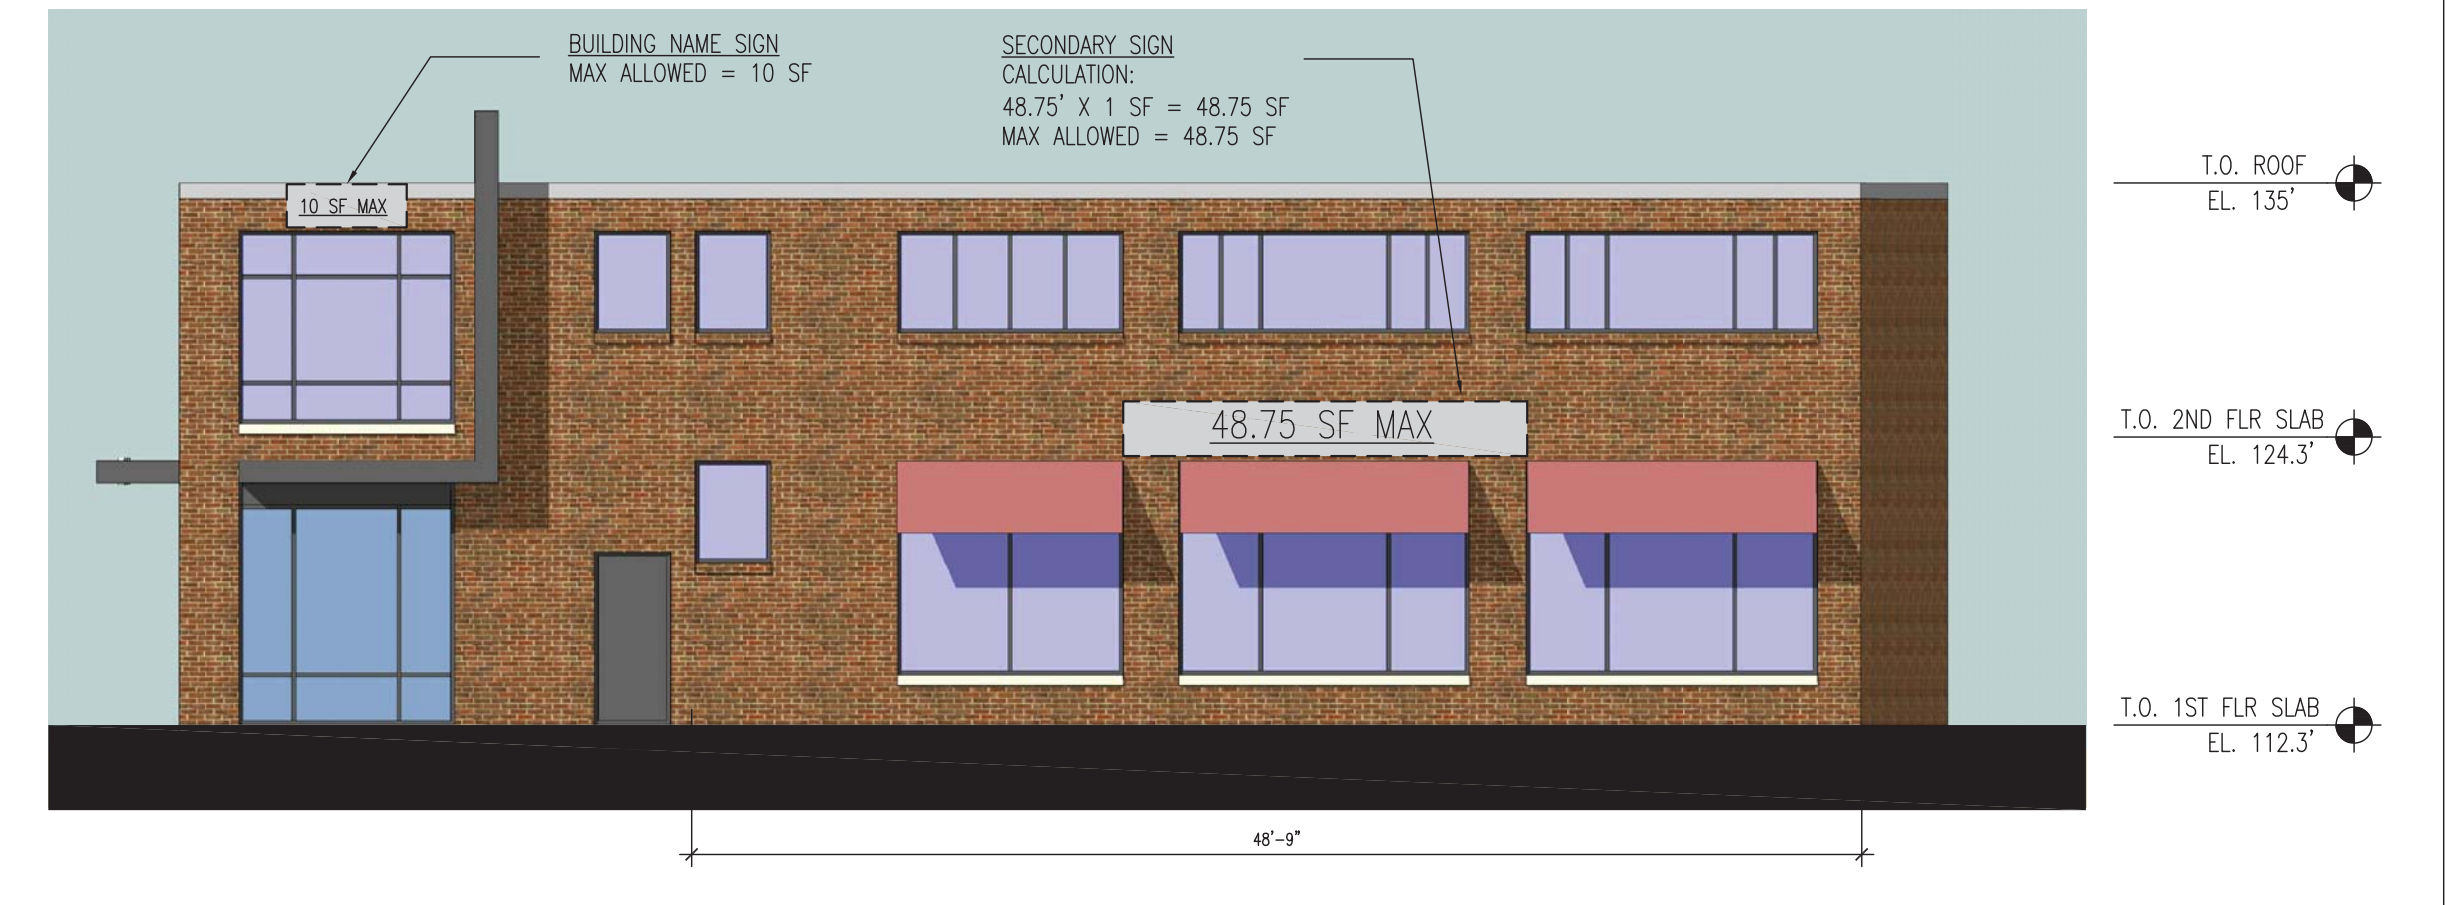


2 SOUTH ELEVATION  
SCALE: 1/8"=1'-0"



3 EAST ELEVATION  
SCALE: 1/8"=1'-0"



4 NORTH ELEVATION  
SCALE: 1/4"=1'-0"

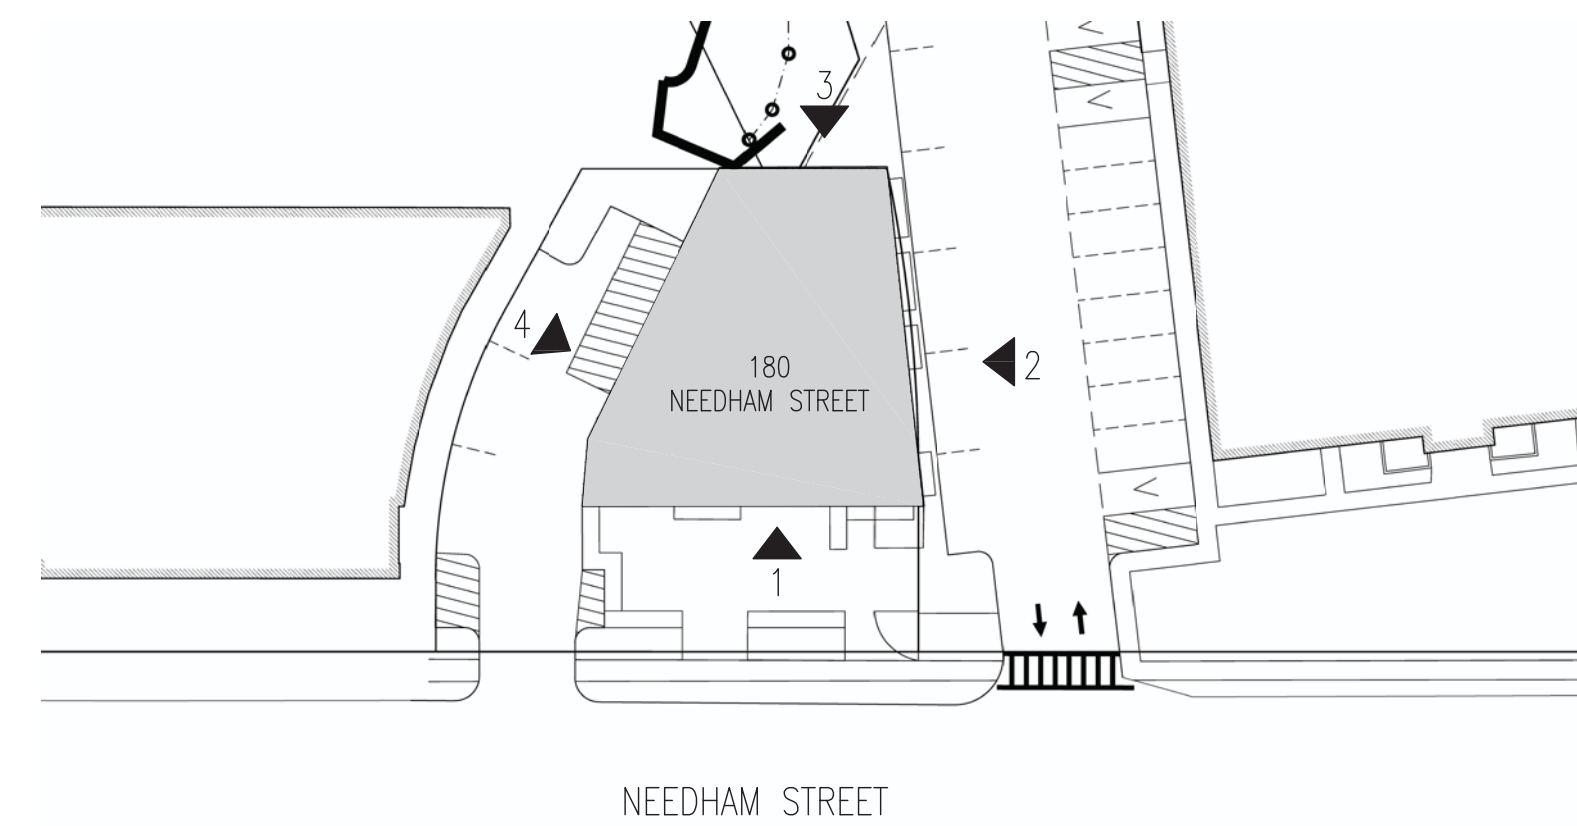

KEY PLAN  
SCALE: 1"=40'-0"



5 BIRD'S EYE VIEW  
SCALE: NTS