


Arin Realty
 112 Needham Street
 Newton, MA

LEAVITT ASSOCIATES, INC.
 ARCHITECTURAL AND ENGINEERING
 CONSULTANTS
 1514 BEACON STREET, NO. 34
 BROOKLINE, MA 02446
 TEL: (617) 823-3926
 EMAIL: JKLEAVITTASSOC.COM

© 2014 Leavitt Associates Inc.
 Not to be reproduced or printed
 without permission

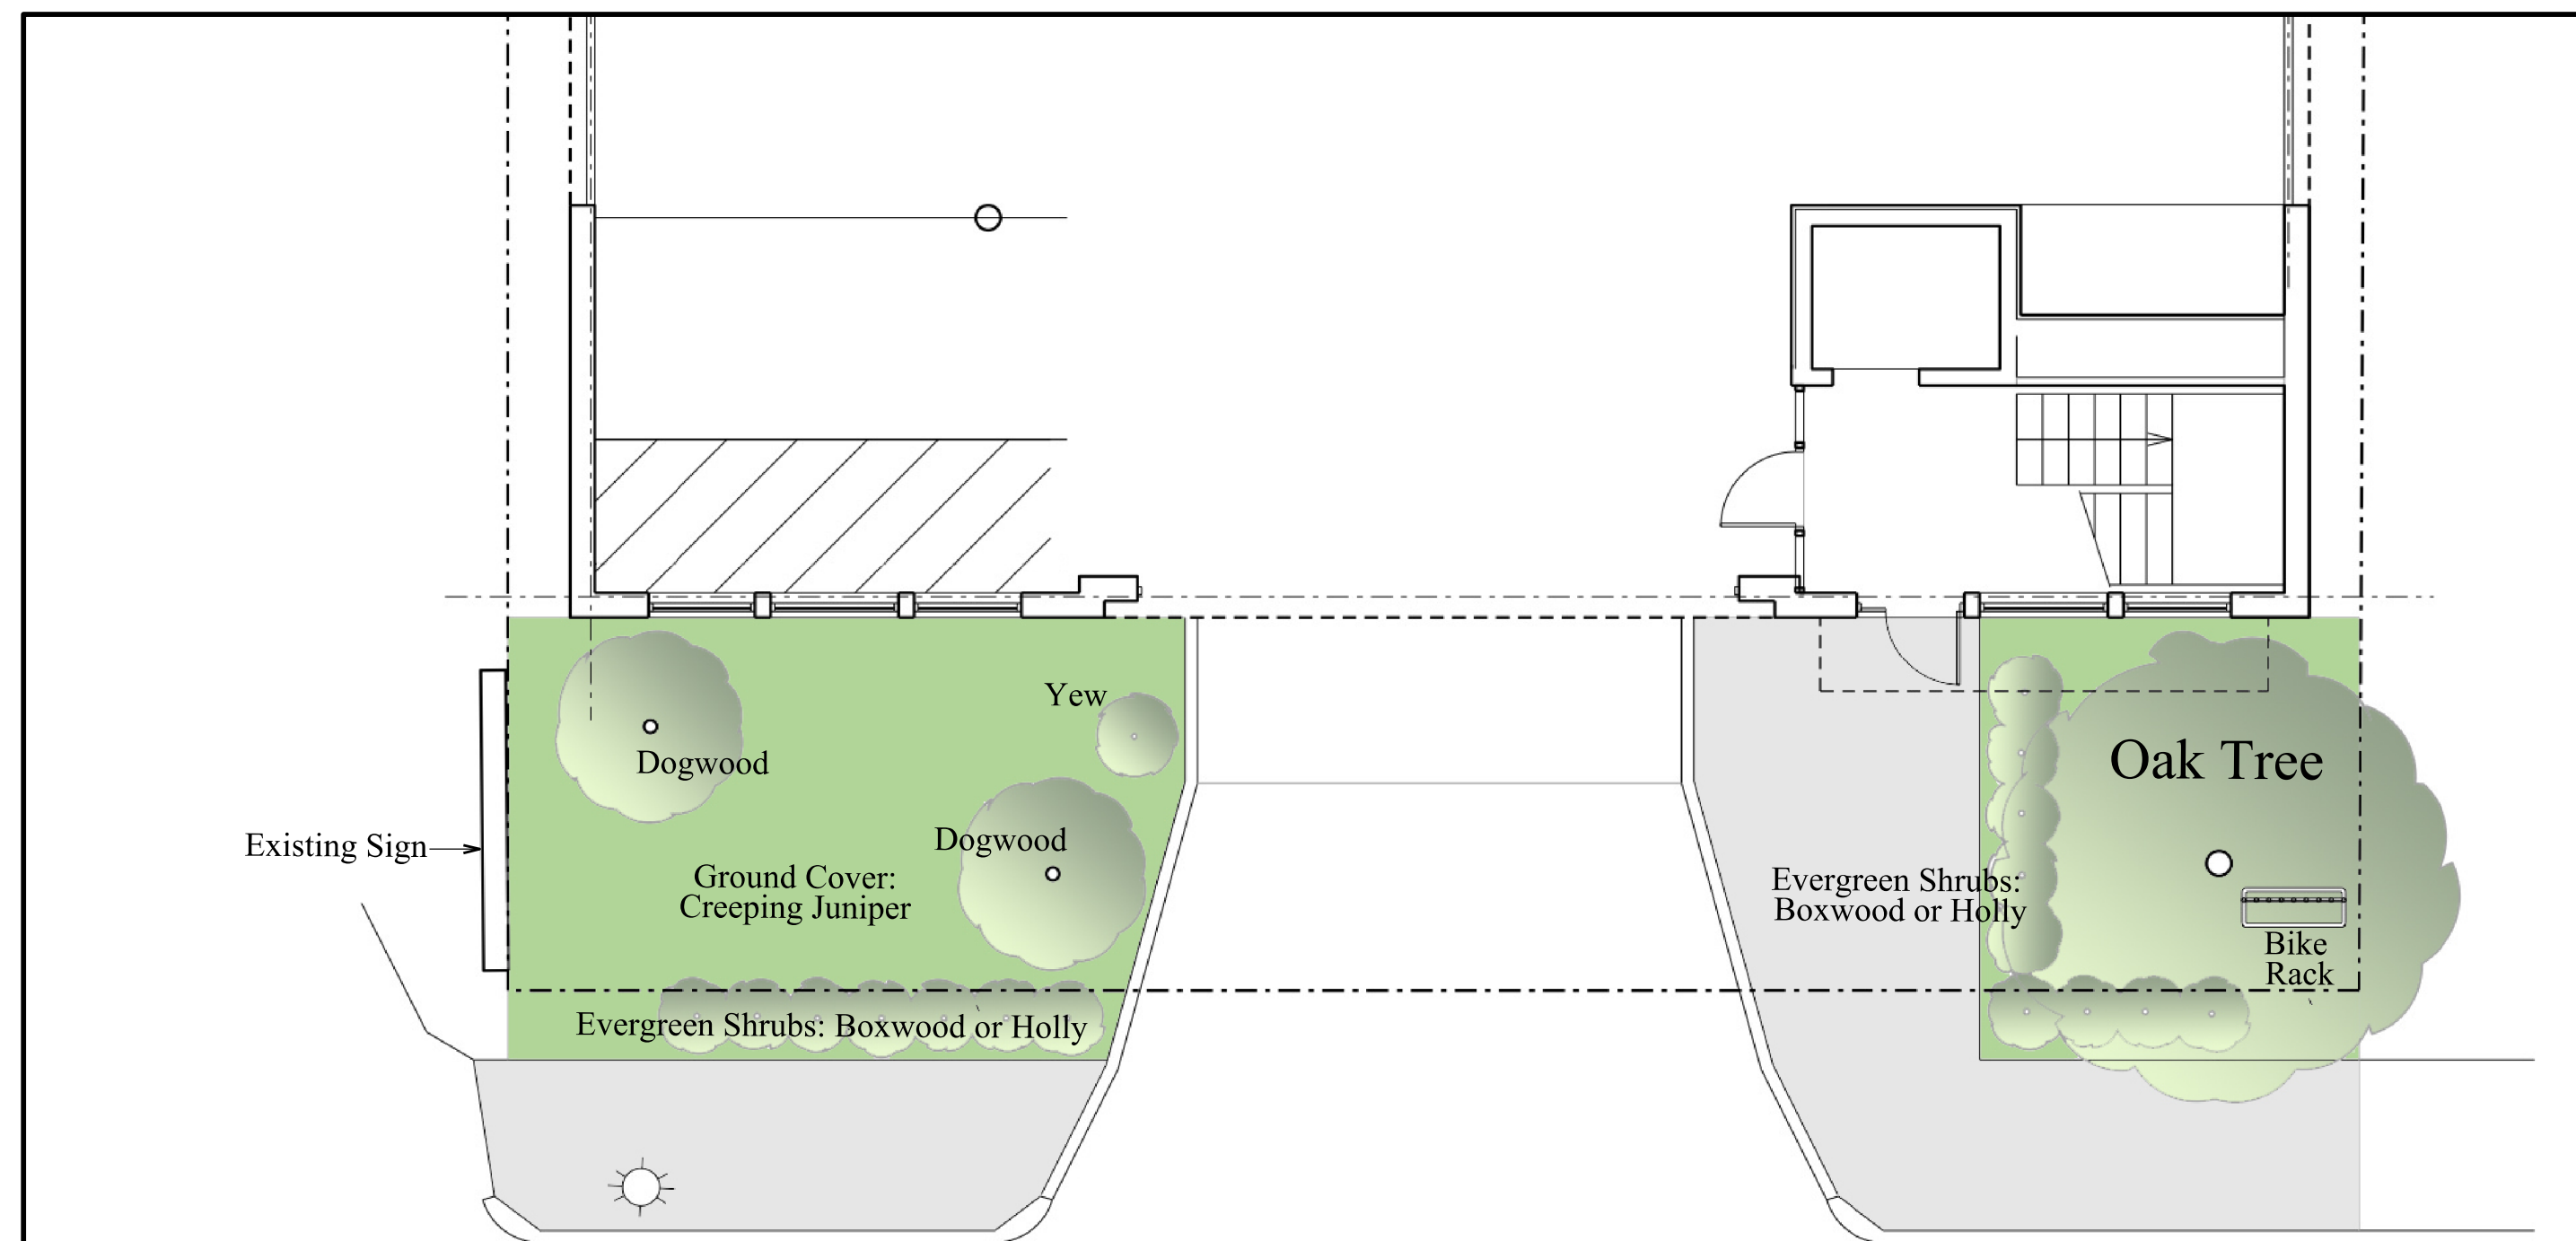

1 WEST ELEVATION (NEEDHAM STREET)
 L1



NO.	DATE	REVISION
△		

PROJECT NAME
**NEW OFFICE BUILDING
 ARIN REALTY**

BUILDING NAME & ADDRESS
**112 NEEDHAM STREET
 NEWTON, MA**

PROJECT NUMBER

DRAWING TITLE
LANDSCAPE PLAN

SCALE

DRAWN BY


DATE
Aug. 20, 2014

DRAWING NUMBER
L1

Arin Realty
112 Needham Street
Newton, MA

LEAVITT ASSOCIATES, INC.
ARCHITECTURAL AND ENGINEERING
CONSULTANTS
1514 BEACON STREET, NO. 34
BROOKLINE, MA 02446
TEL: (617) 823-3926
EMAIL: JKLE@LEAVITTASSOC.COM

© 2014 Leavitt Associates Inc.
Not to be reproduced or printed
without permission

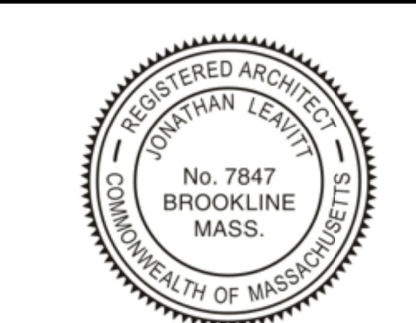

NO.	DATE	REVISION
△		

PROJECT NAME
**NEW OFFICE BUILDING
ARIN REALTY**

BUILDING NAME & ADDRESS
**112 NEEDHAM STREET
NEWTON, MA**

PROJECT NUMBER


DRAWING TITLE
**FLOOR PLANS AND
ELEVATIONS**

SCALE
1/8" = 1'-0"

DRAWN BY


DATE
Aug. 20, 2014

DRAWING NUMBER
A1

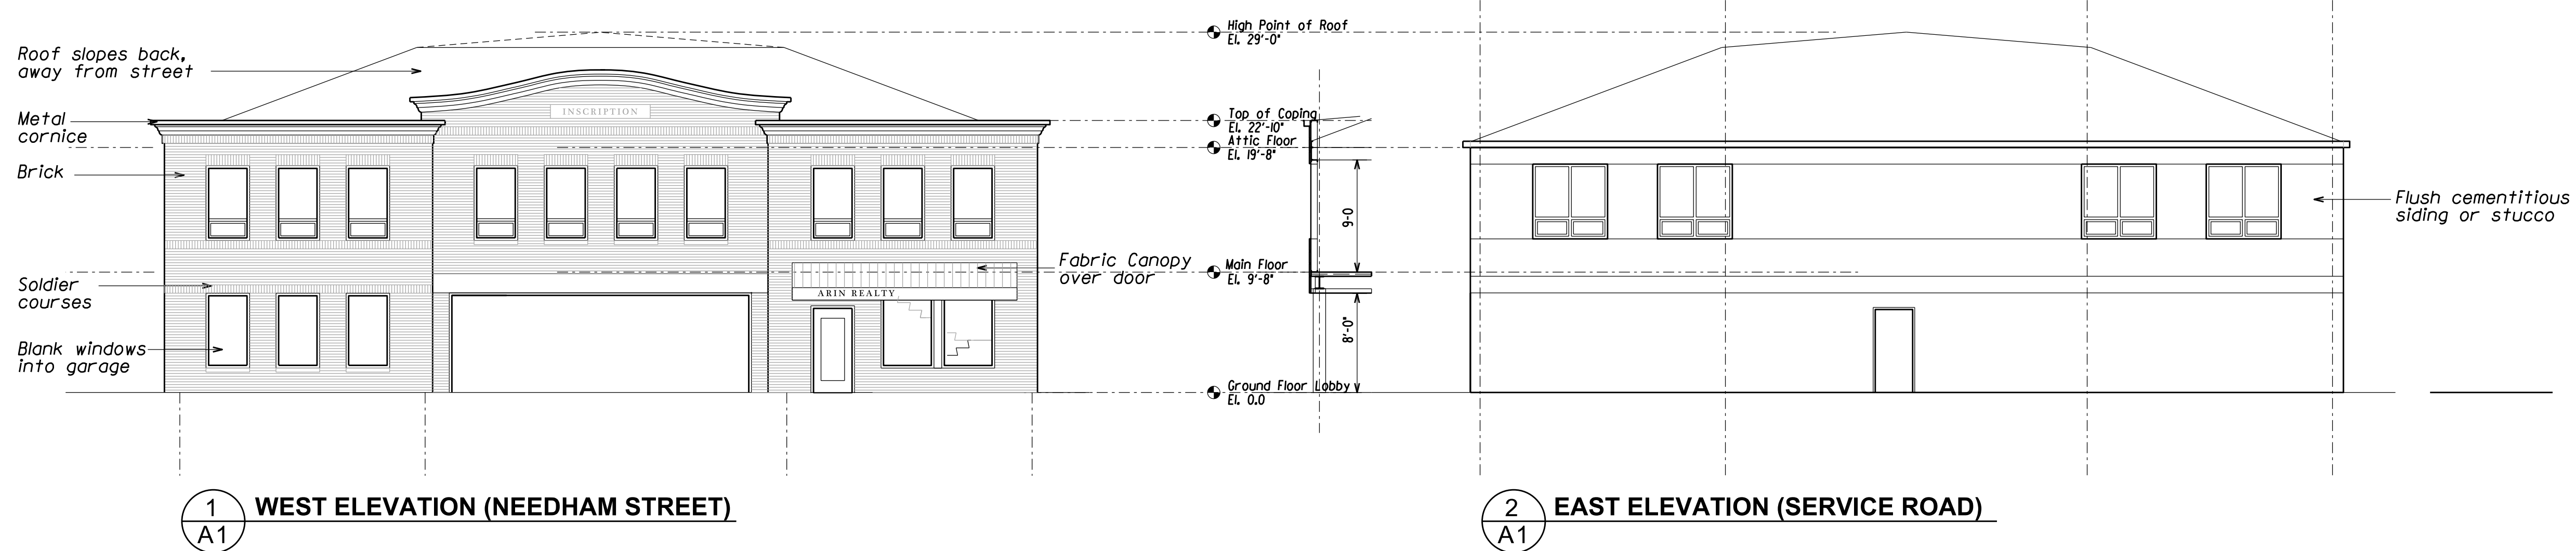


1 WEST ELEVATION (NEEDHAM STREET)
A1

2 EAST ELEVATION (SERVICE ROAD)
A1

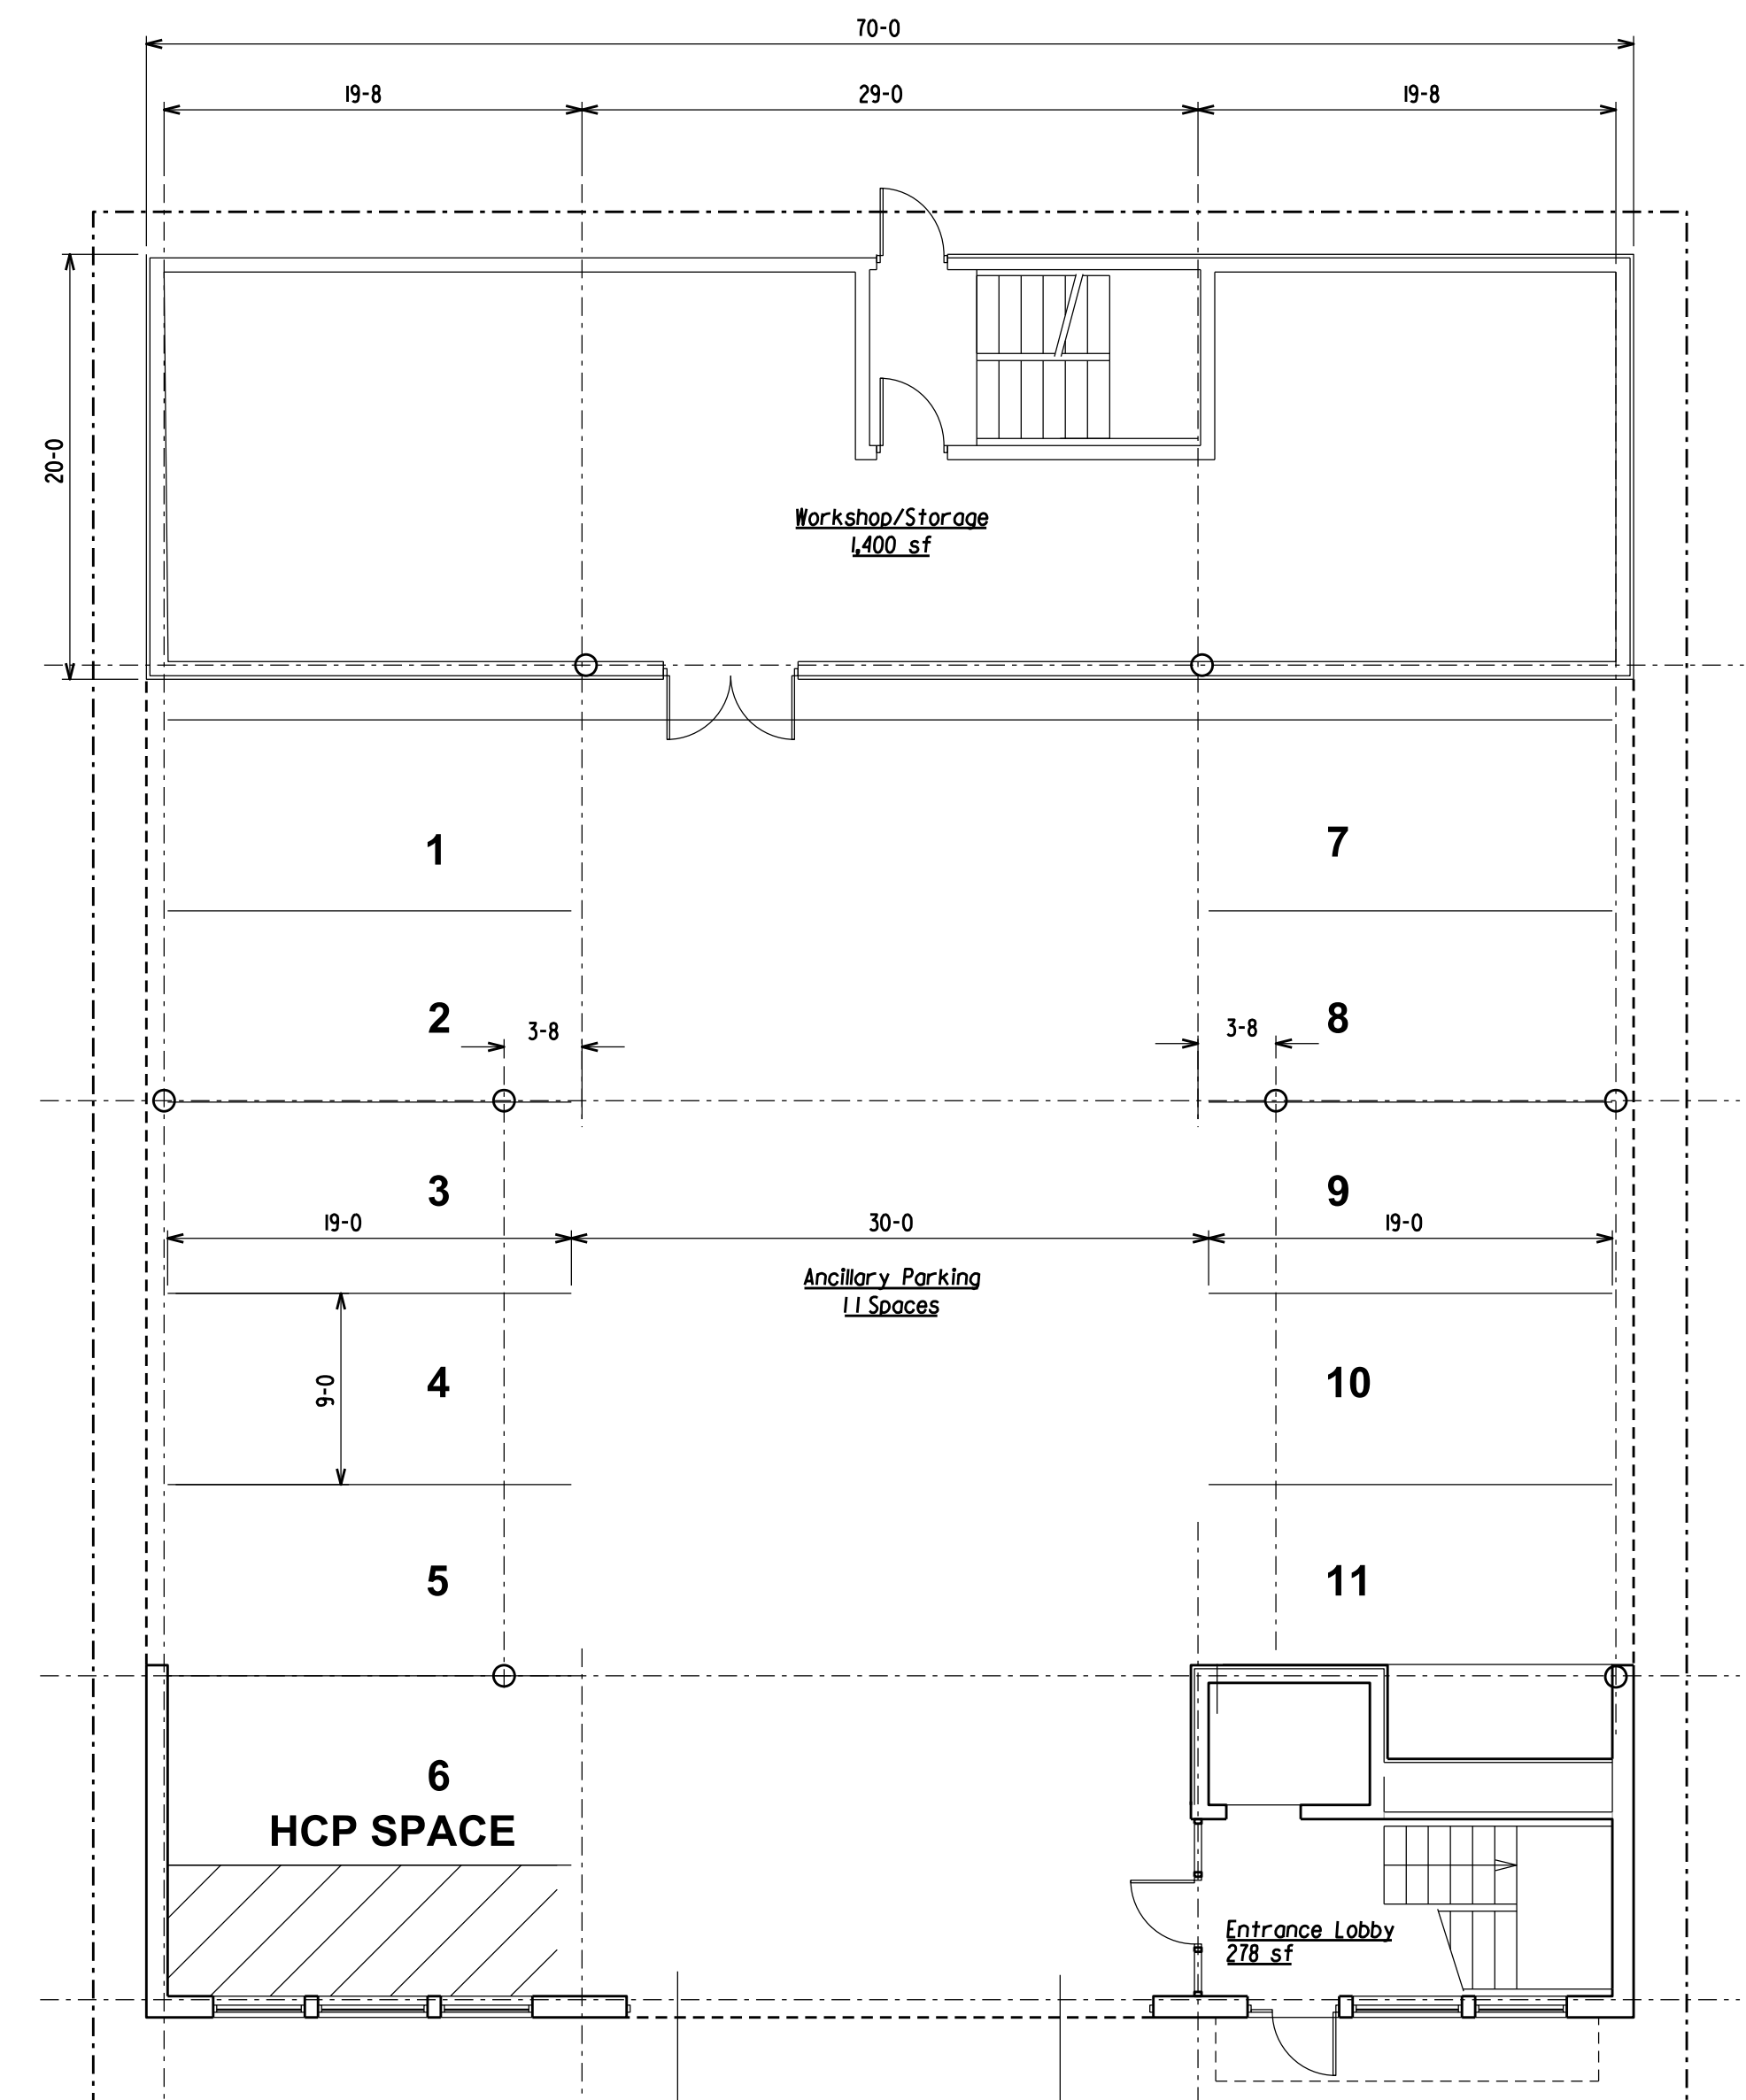

3 GROUND FLOOR PLAN
A1

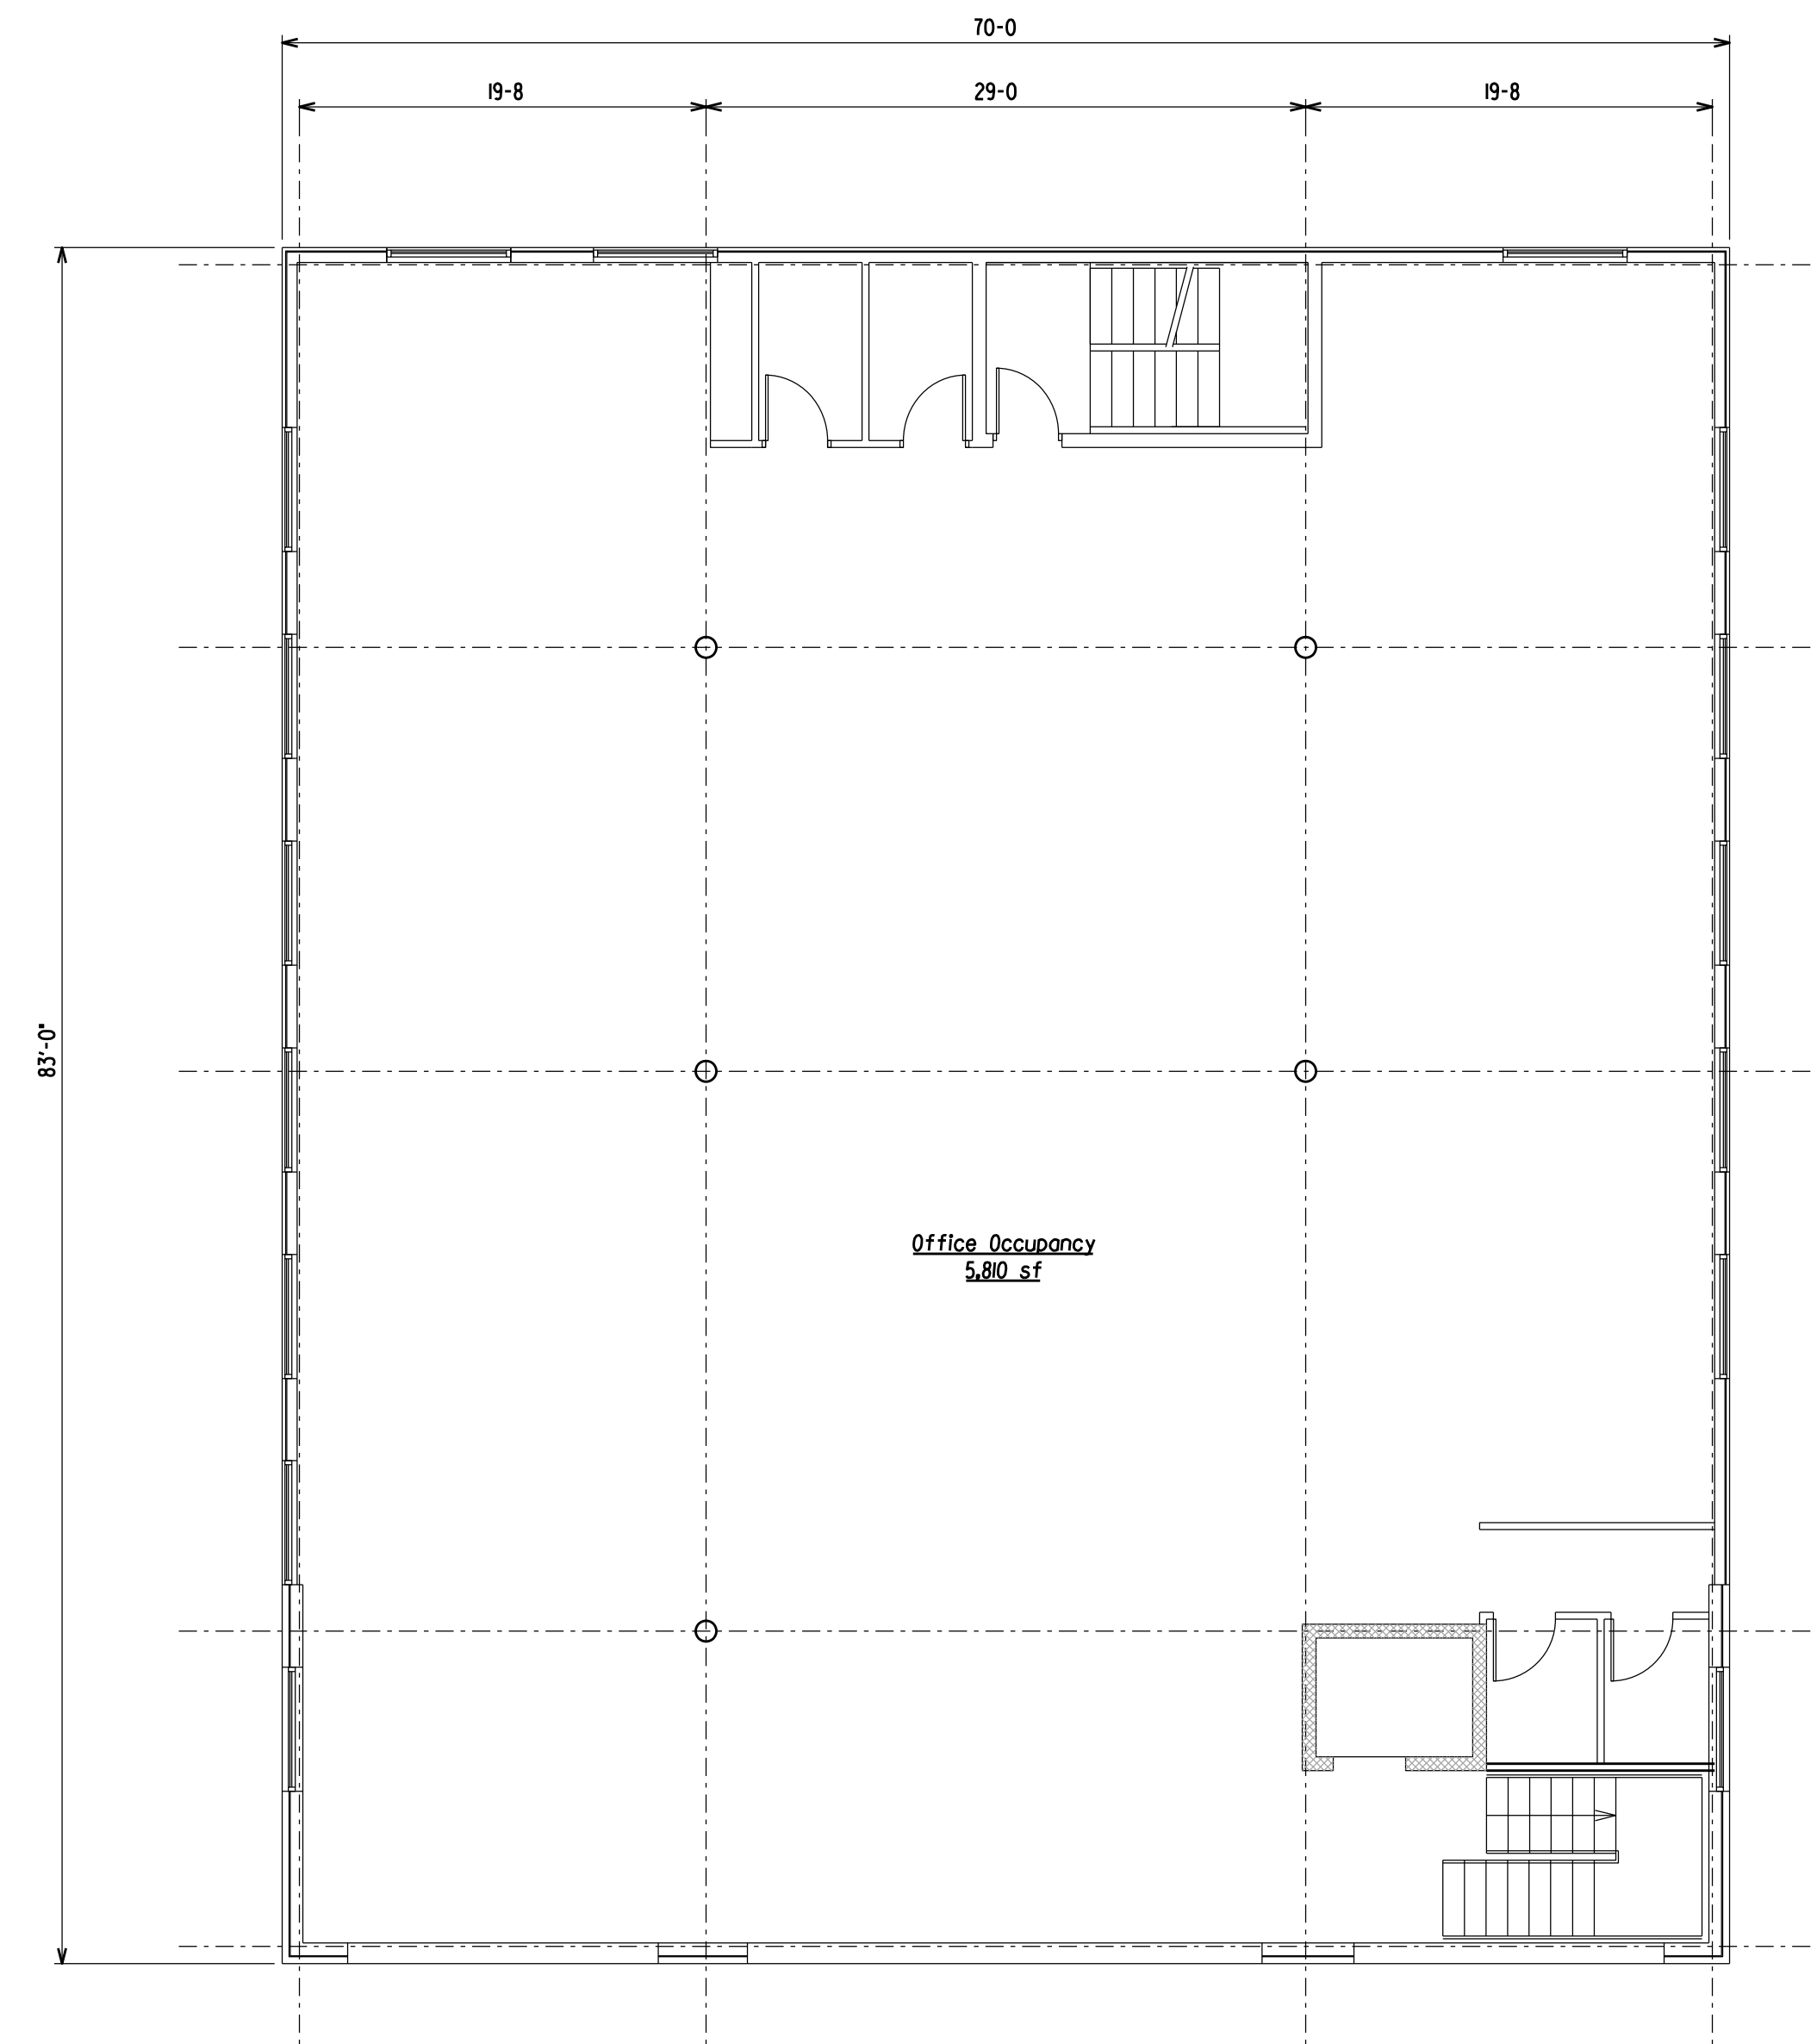

4 MAIN FLOOR PLAN
A1

Arin Realty
112 Needham Street
Newton, MA

LEAVITT ASSOCIATES, INC.
ARCHITECTURAL AND ENGINEERING
CONSULTANTS
1514 BEACON STREET, NO. 34
BROOKLINE, MA 02446
TEL: (617) 823-3926
EMAIL: JKLEAVITTASSOC.COM

© 2014 Leavitt Associates Inc.
Not to be reproduced or printed
without permission



NO.	DATE	REVISION
△		

PROJECT NAME
**NEW OFFICE BUILDING
ARIN REALTY**

BUILDING NAME & ADDRESS
**112 NEEDHAM STREET
NEWTON, MA**

PROJECT NUMBER


DRAWING TITLE
**FLOOR PLANS AND
ELEVATIONS**

SCALE
1/8" = 1'-0"

DATE
Aug. 20, 2014


DRAWING NUMBER

A2

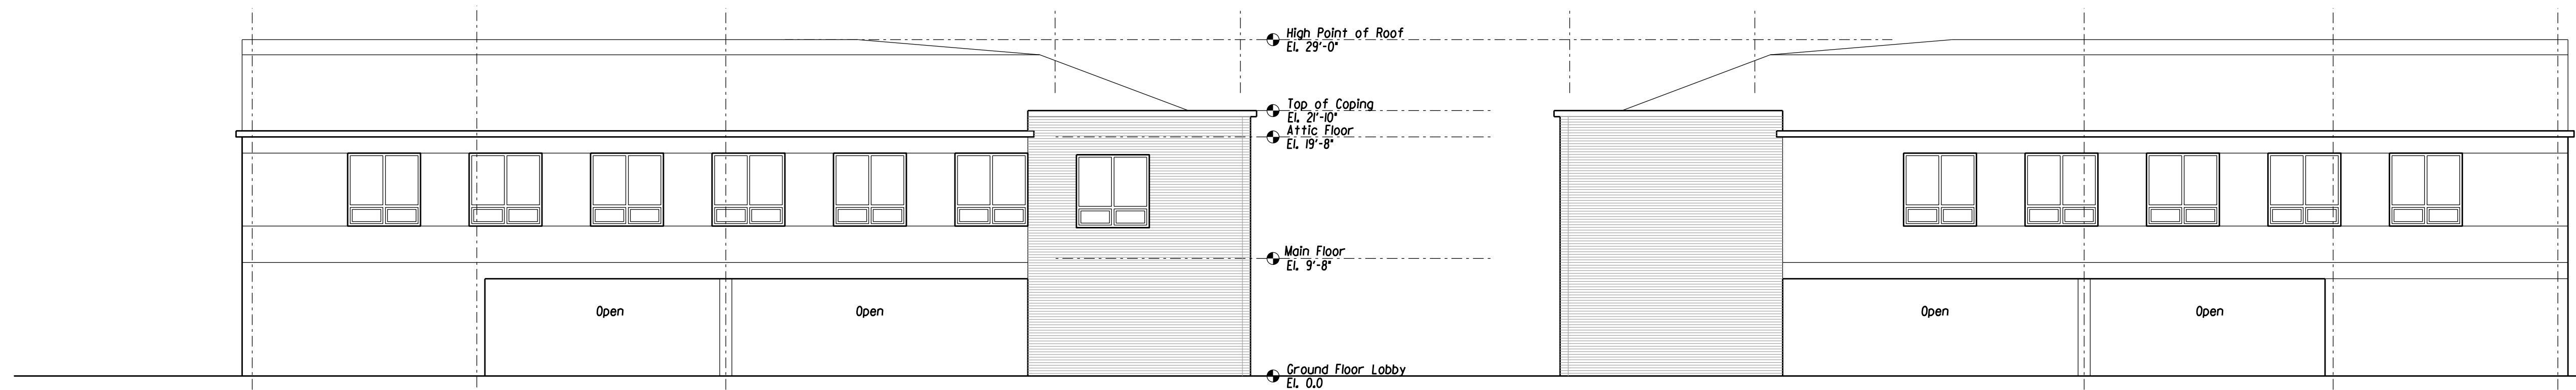


1 NORTH ELEVATION
A2

2 SOUTH ELEVATION
A2

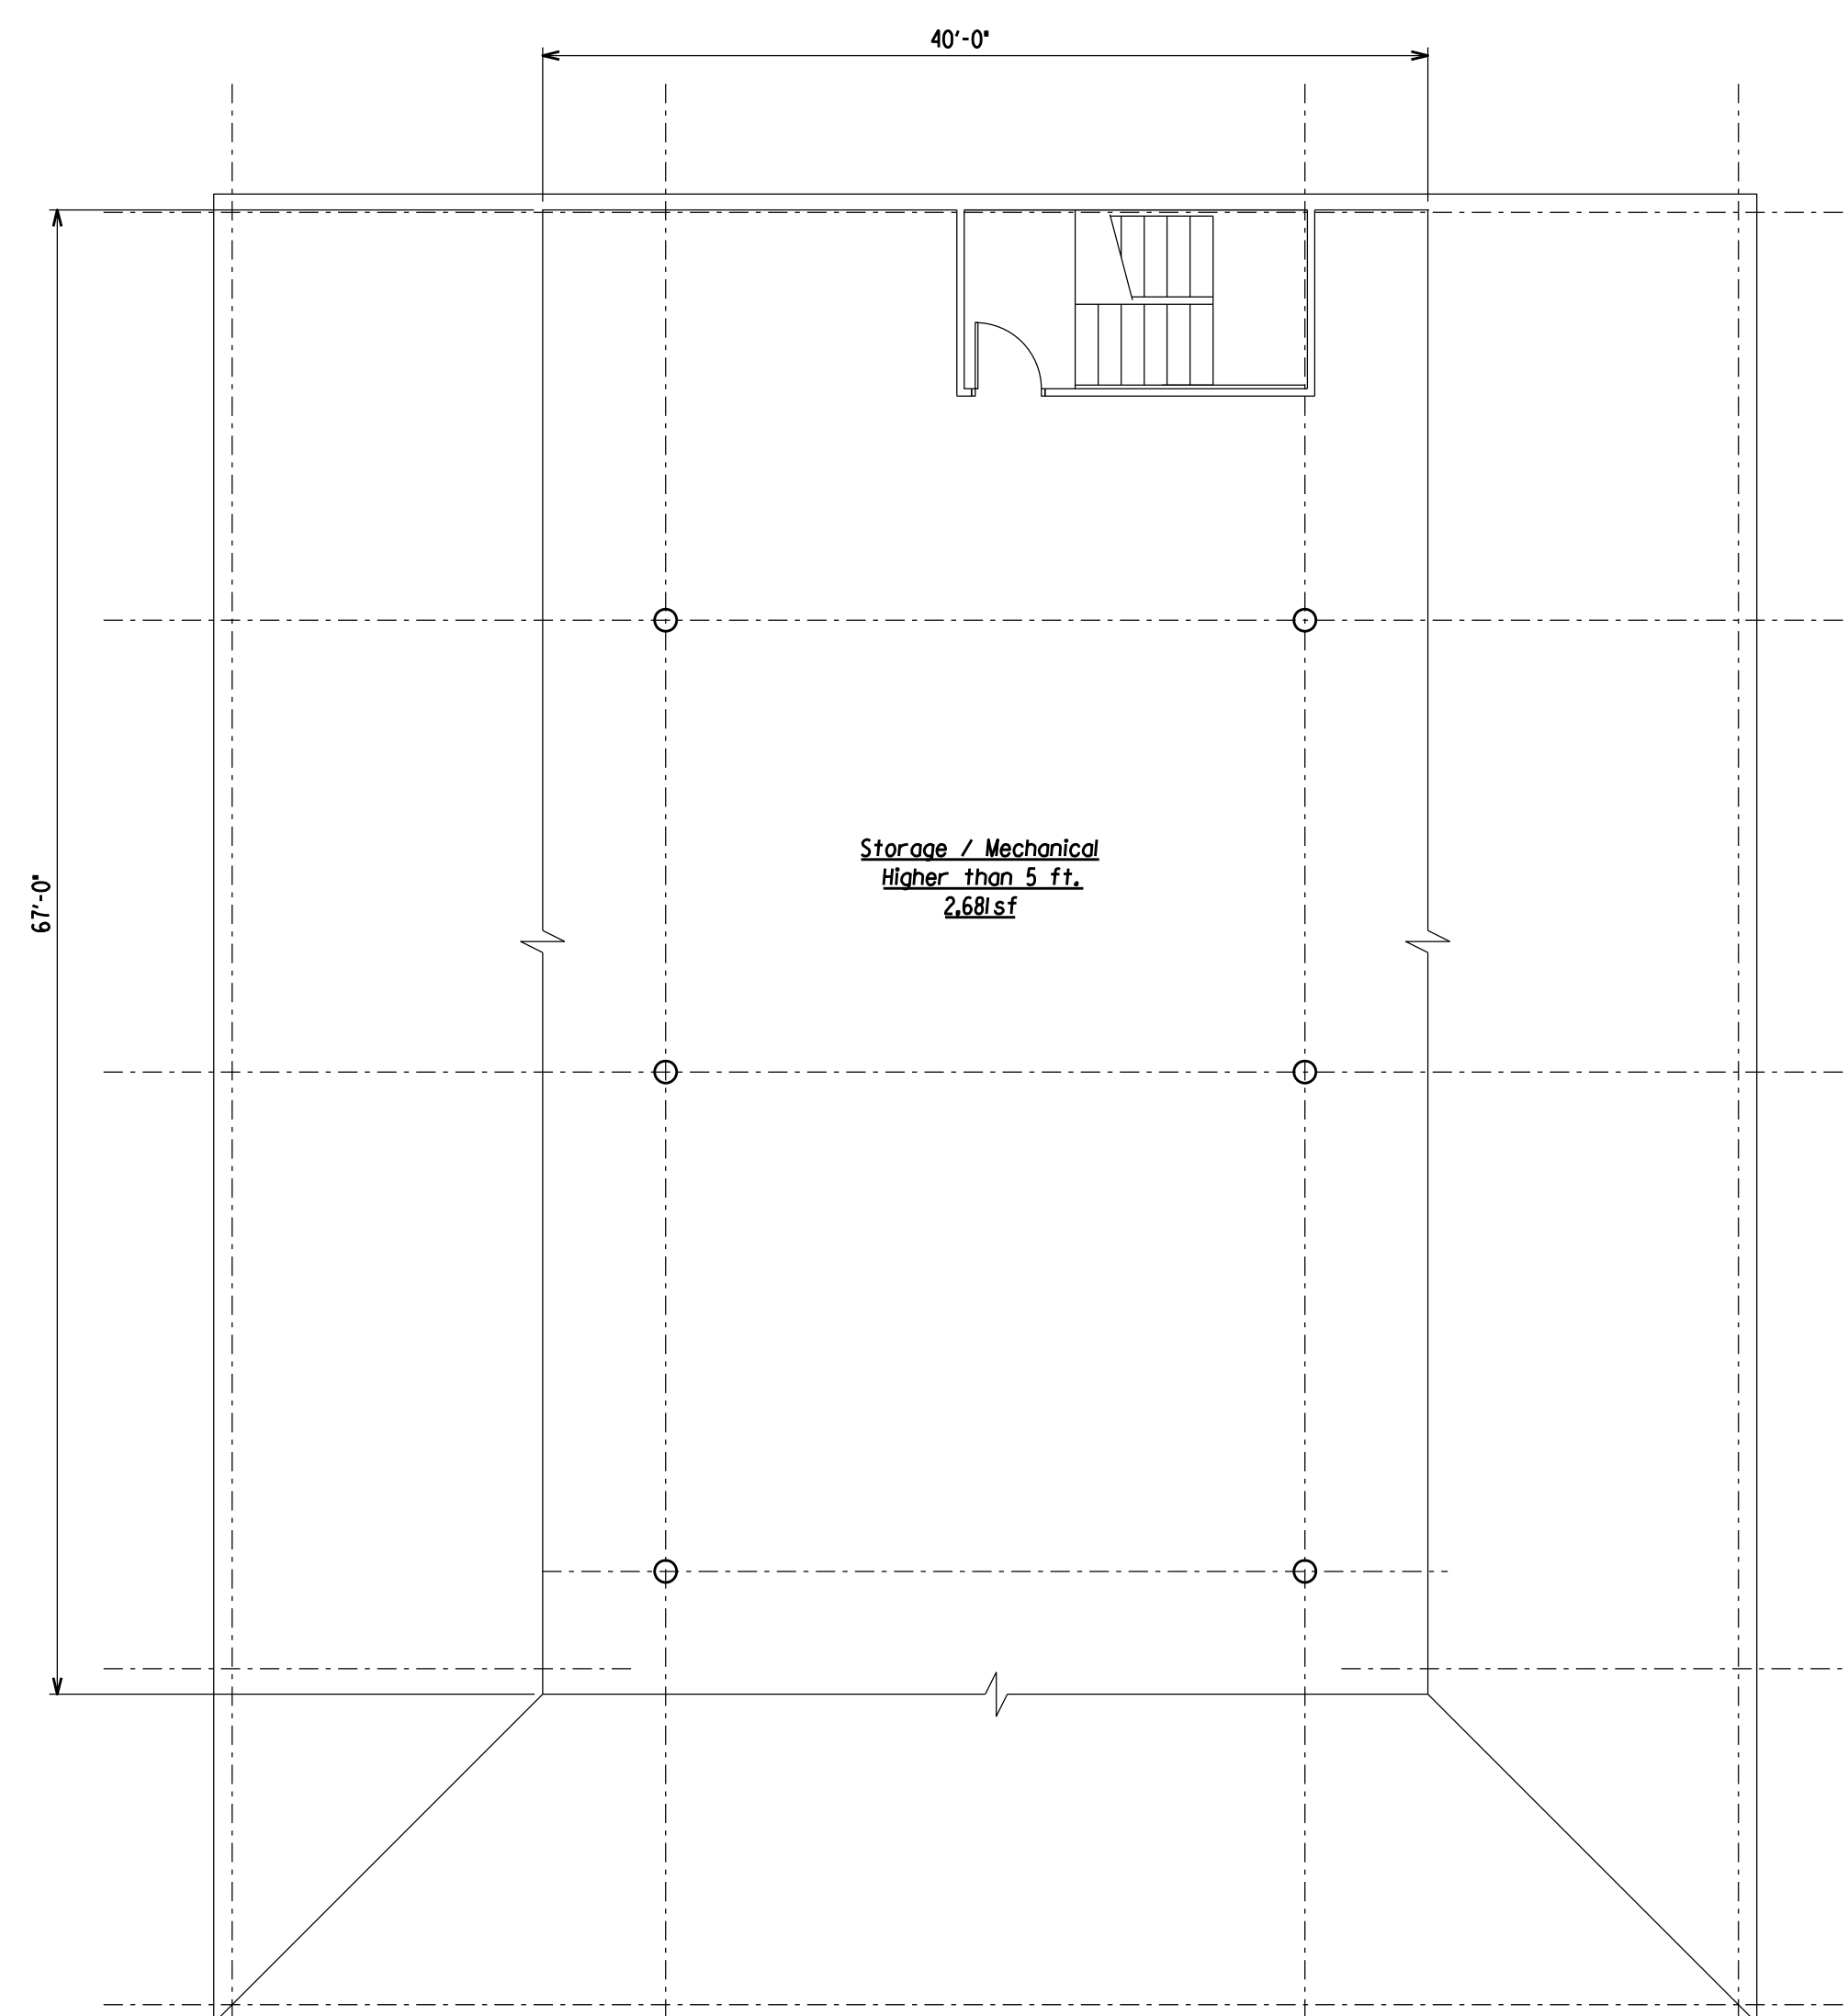

4 ATTIC PLAN
A2

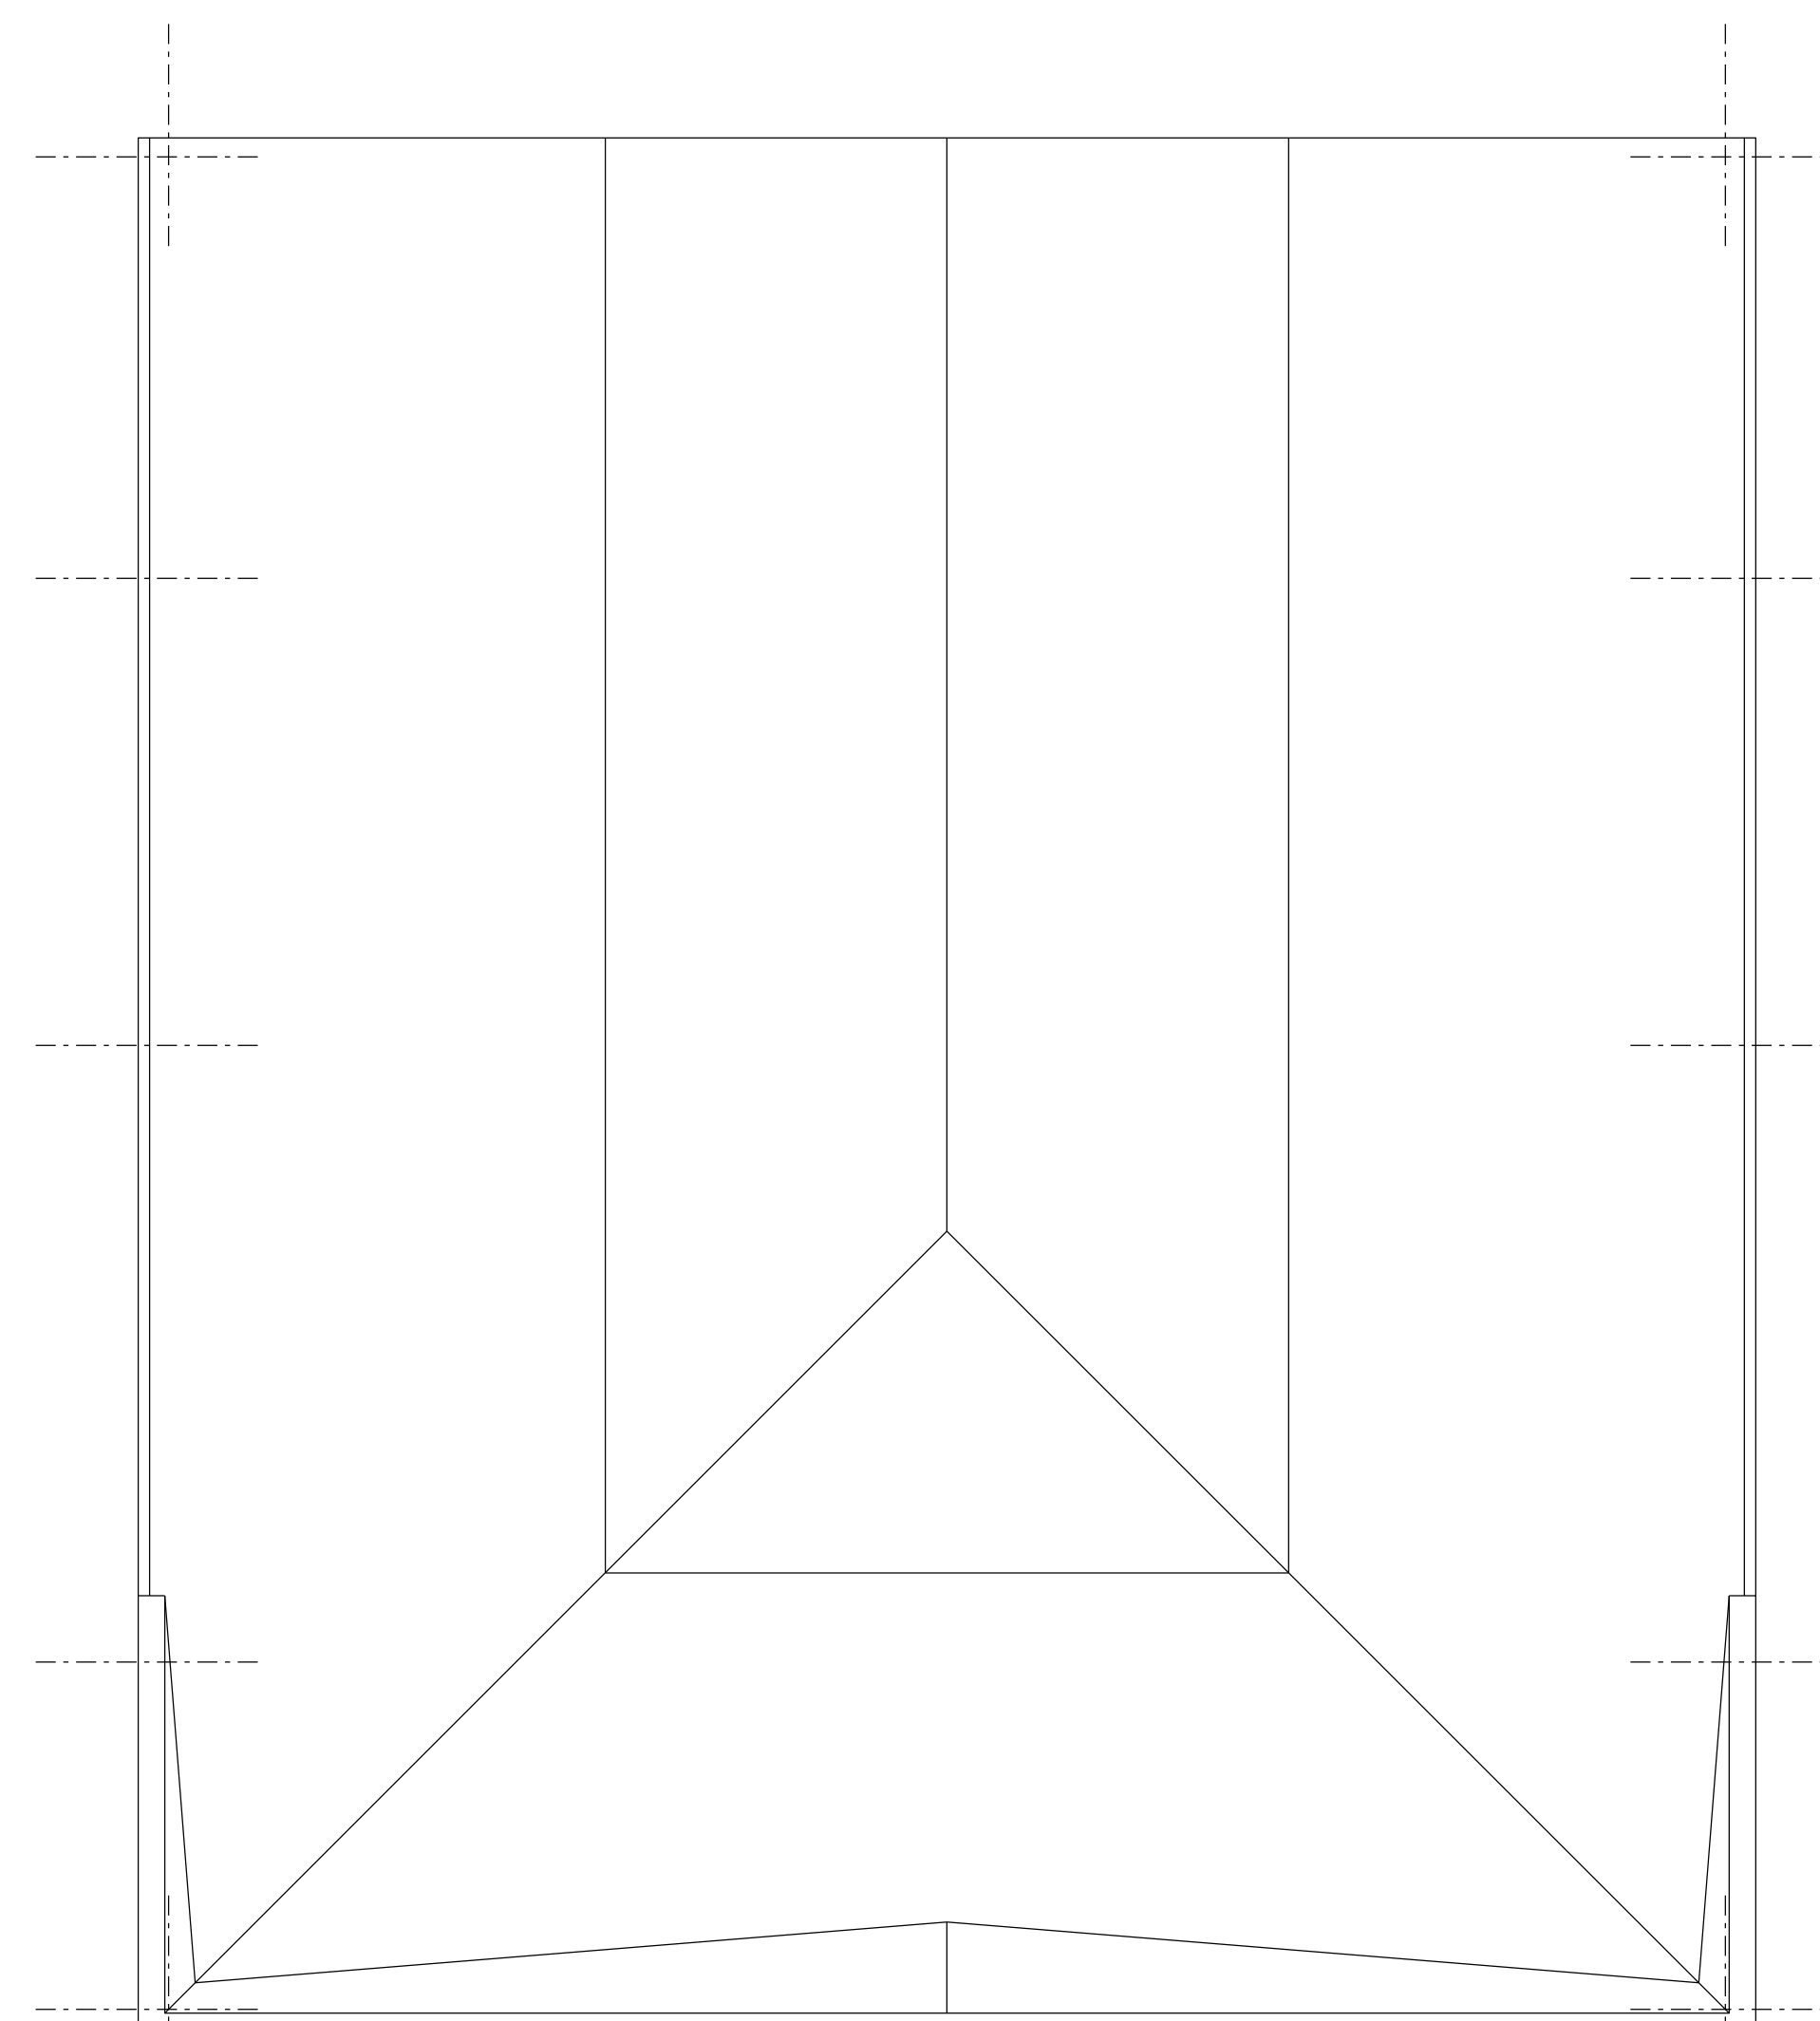

5 ROOF PLAN
A2