




1 WEST ELEVATION (NEEDHAM STREET)  
A1

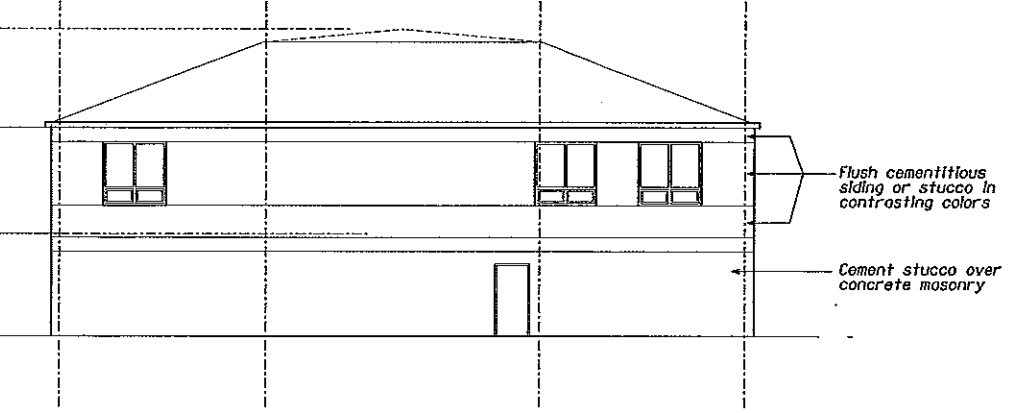

2 EAST ELEVATION (REAR PROPERTY LINE)  
A1

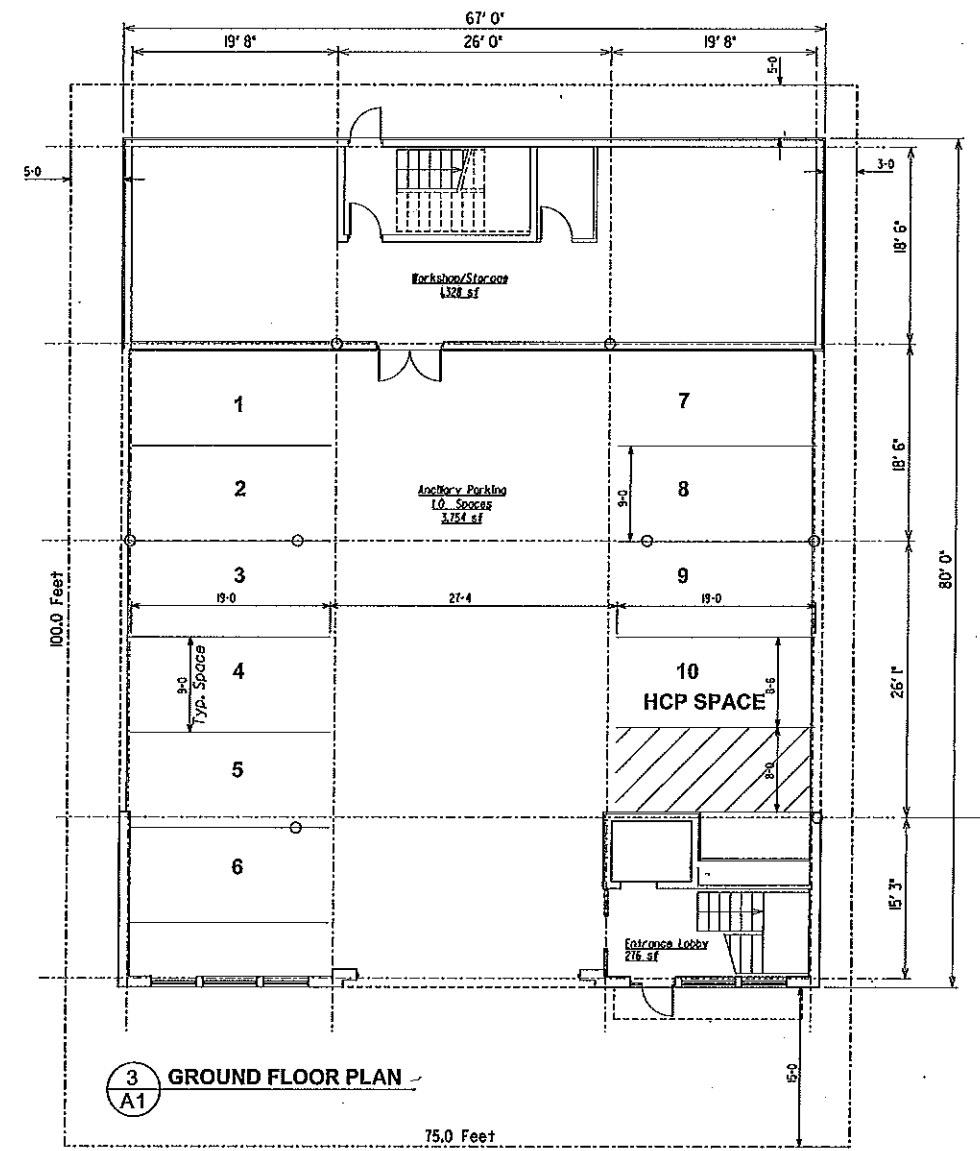

3 GROUND FLOOR PLAN  
A1

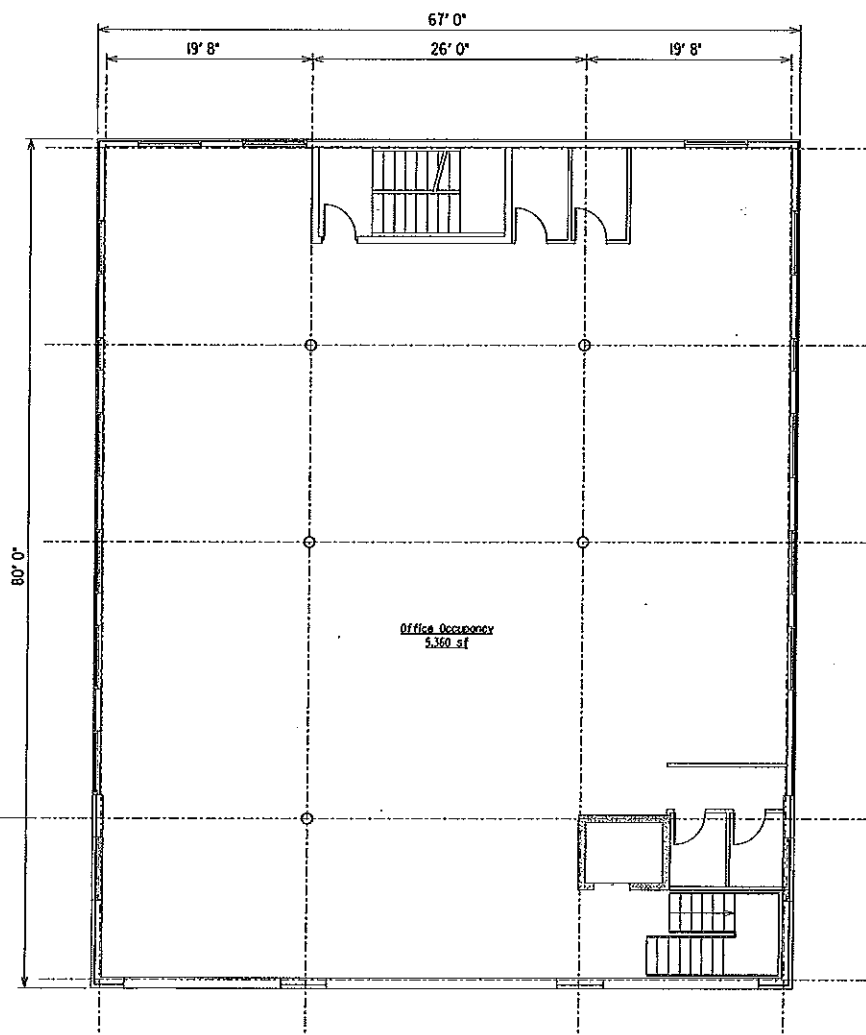

4 MAIN FLOOR PLAN  
A1



Arin Realty  
112 Needham Street  
Newton, MA

LEAVITT ASSOCIATES, INC.  
ARCHITECTURAL AND ENGINEERING  
CONSULTANTS  
1514 BEACON STREET, NO. 34  
BROOKLINE, MA 02446  
TEL: (617) 523-3925  
EMAIL: JK@LEAVITTASSOC.COM

© 2014 Leavitt Associates Inc.  
Not to be reproduced or printed  
without permission



NO.	DATE	REVISION
1	1/14/15	Floor areas revised

PROJECT NAME  
**NEW OFFICE BUILDING  
ARIN REALTY**

BUILDING NAME & ADDRESS  
**112 NEEDHAM STREET  
NEWTON, MA**




PROJECT NUMBER

DRAWING TITLE  
**FLOOR PLANS AND  
ELEVATIONS**

SCALE  
**1/8" = 1'-0"**

DATE  
**Jan. 5, 2015**

DRAWING NUMBER  
**A1**

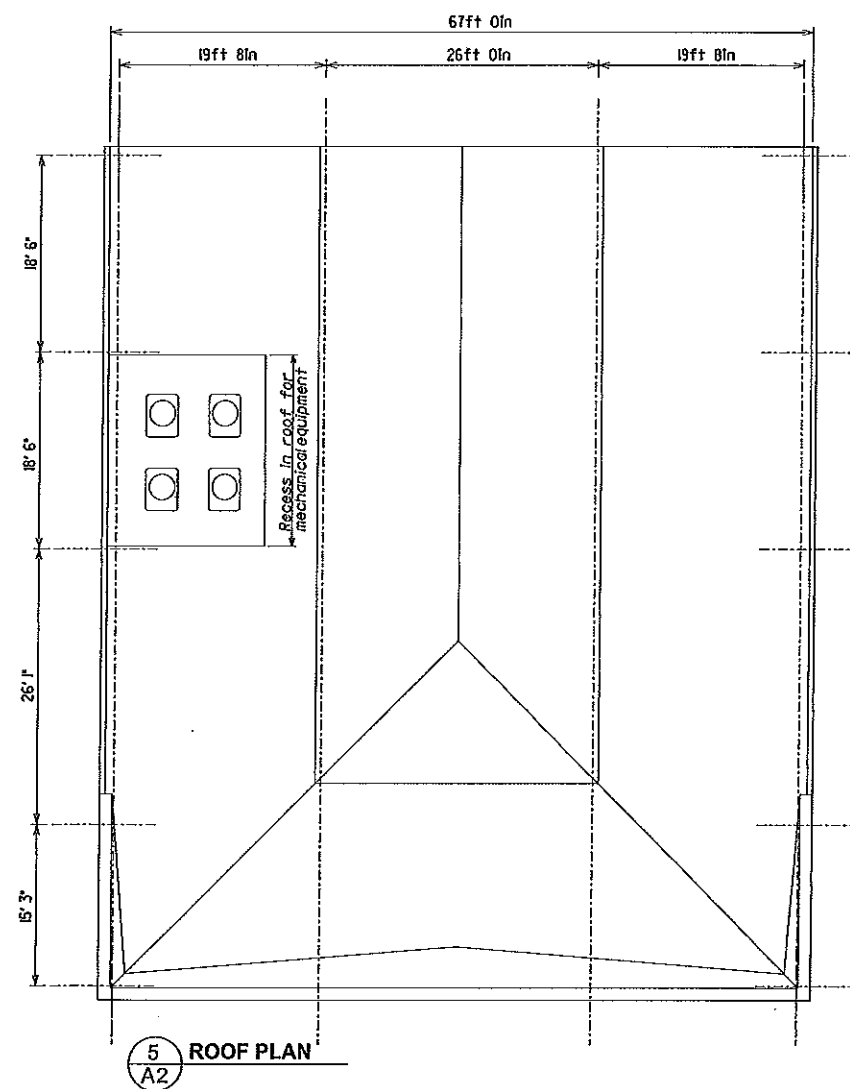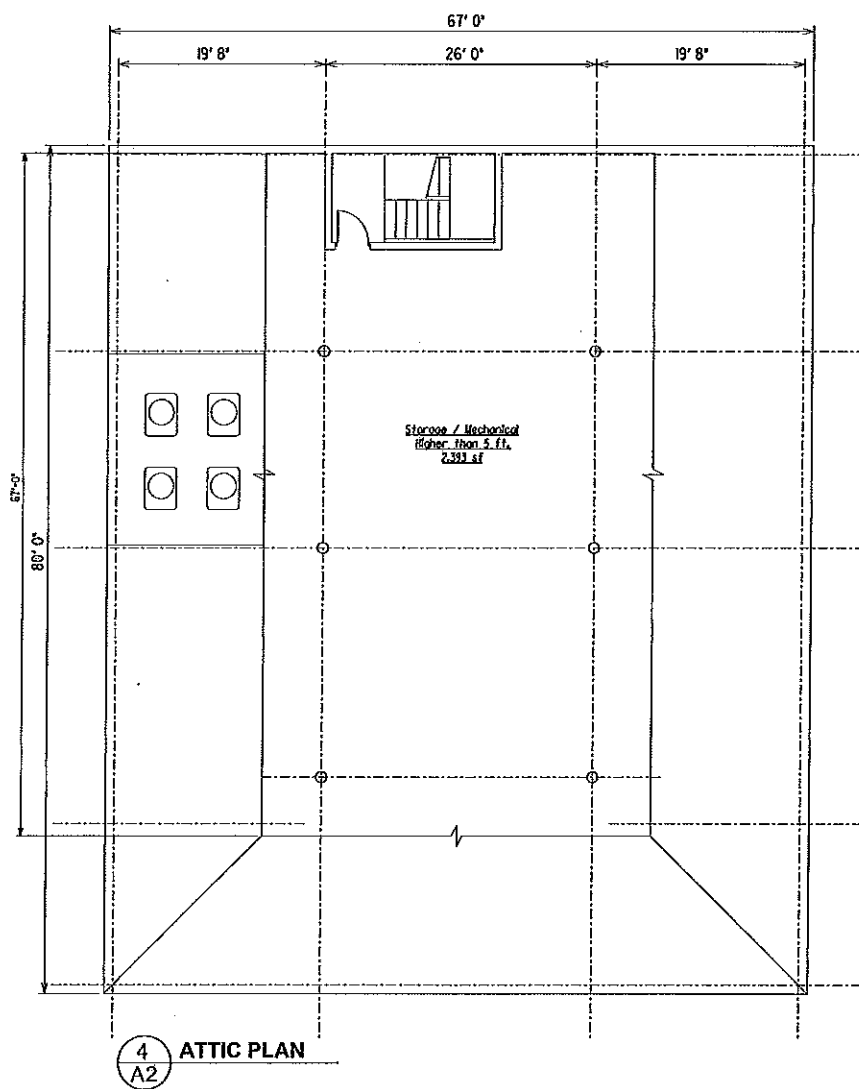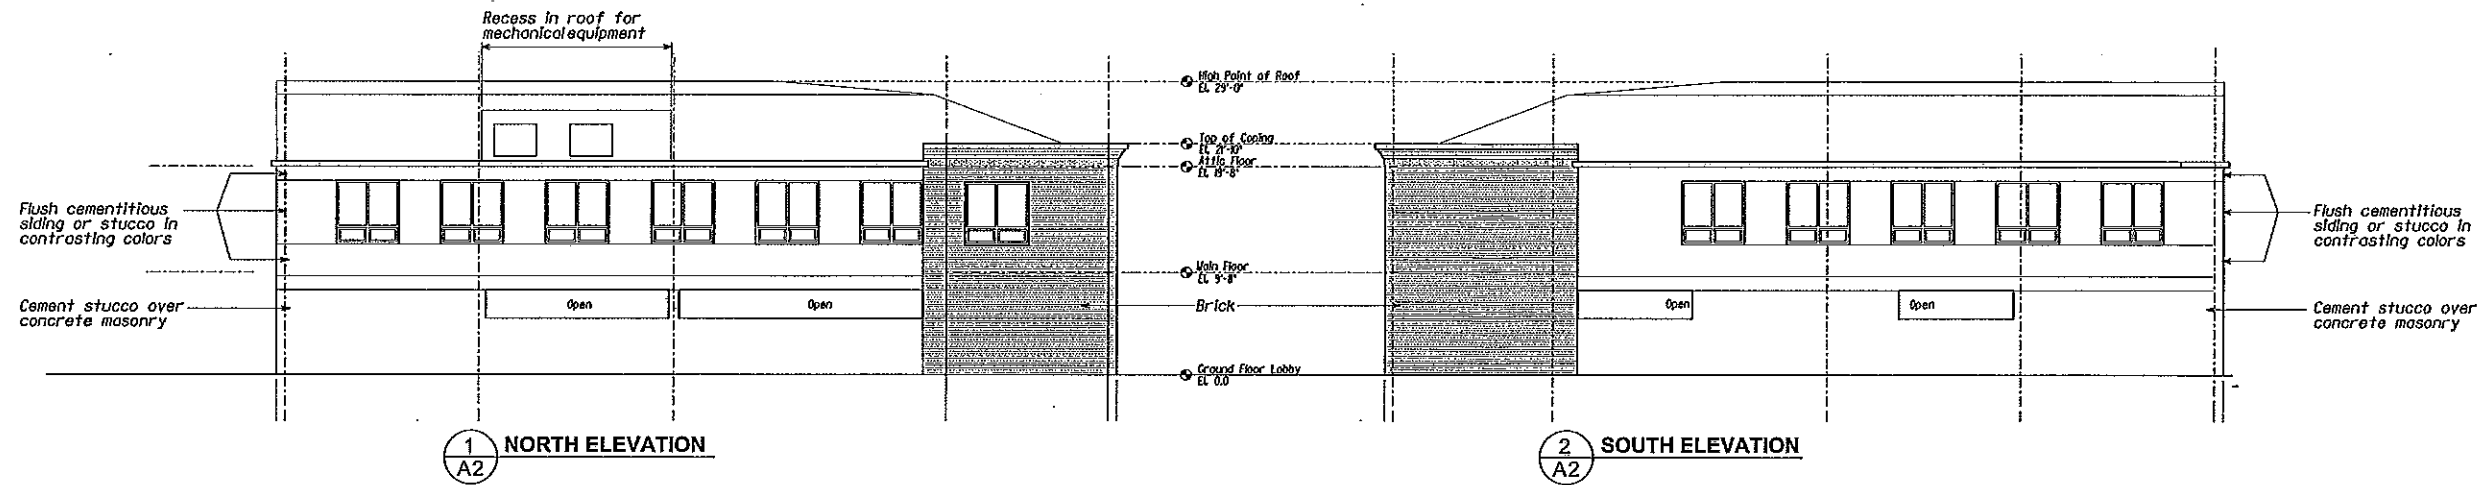

Arin Realty  
112 Needham Street  
Newton, MA

LEAVITT ASSOCIATES, INC.  
ARCHITECTURAL AND ENGINEERING  
CONSULTANTS  
1514 BEACON STREET, NO. 34  
BROOKLINE, MA 02446  
TEL: (617) 833-3926  
EMAIL: JKLEAVIT@ASSOC.COM

© 2014 Leavitt Associates Inc.  
Not to be reproduced or printed  
without permission



NO.	DATE	REVISION
1		
2		
3		

PROJECT NAME  
**NEW OFFICE BUILDING  
ARIN REALTY**

PROJECT NAME & ADDRESS  
**112 NEEDHAM STREET  
NEWTON, MA**

PROJECT NUMBER

DRAWING TITLE  
**FLOOR PLANS AND  
ELEVATIONS**

SCALE  
**1/8" = 1'-0"**

DRAWN BY

DATE  
**Jan. 5, 2015**

DRAWN BY  
**A2**