

Arin Realty  
112 Needham Street  
Newton, MA

LEAVITT ASSOCIATES, INC.  
ARCHITECTURAL AND ENGINEERING  
CONSULTANTS  
1514 BEACON STREET, NO. 34  
BROOKLINE, MA 02446  
TEL: (617) 823-3926  
EMAIL: JKLE@LEAVITTASSOC.COM

© 2014 Leavitt Associates Inc.  
Not to be reproduced or printed  
without permission



NO.	DATE	REVISION
△	1/14/15	Floor areas revised

PROJECT NAME  
**NEW OFFICE BUILDING  
ARIN REALTY**

BUILDING NAME & ADDRESS  
**112 NEEDHAM STREET  
NEWTON, MA**


PROJECT NUMBER

DRAWING TITLE  
**FLOOR PLANS AND  
ELEVATIONS**

SCALE  
**1/8" = 1'-0"**


DATE  
**Feb. 7, 2015**

DRAWING NUMBER  
**A1**

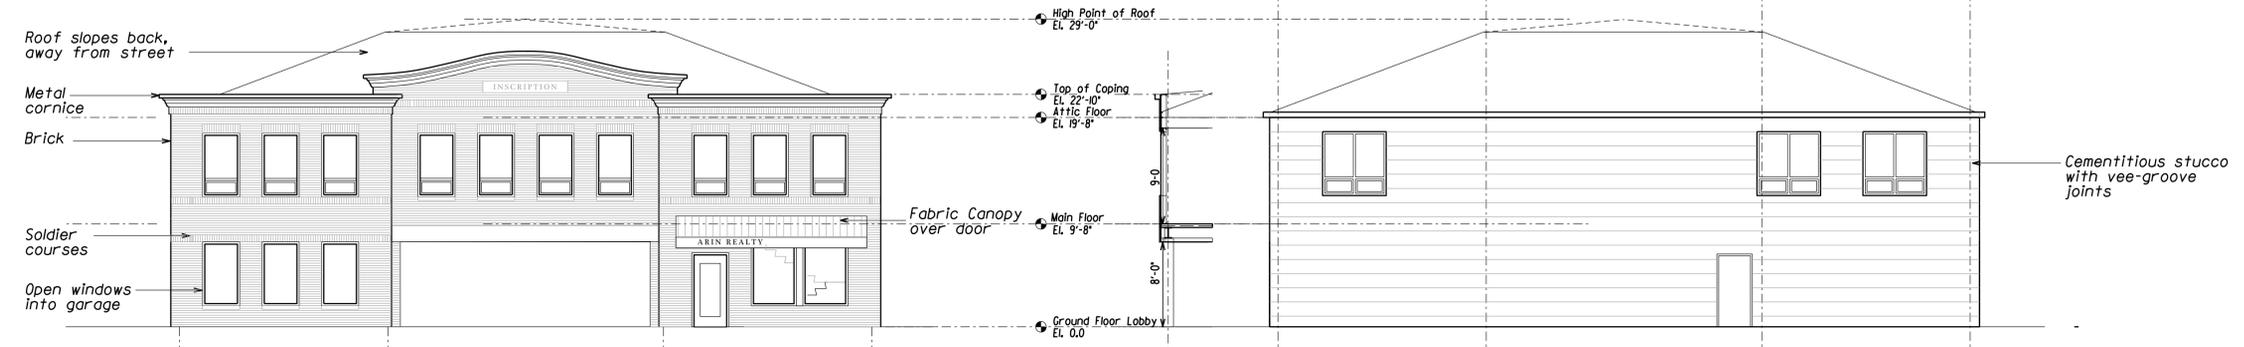


**1 WEST ELEVATION (NEEDHAM STREET)**  
A1

**2 EAST ELEVATION (REAR PROPERTY LINE)**  
A1

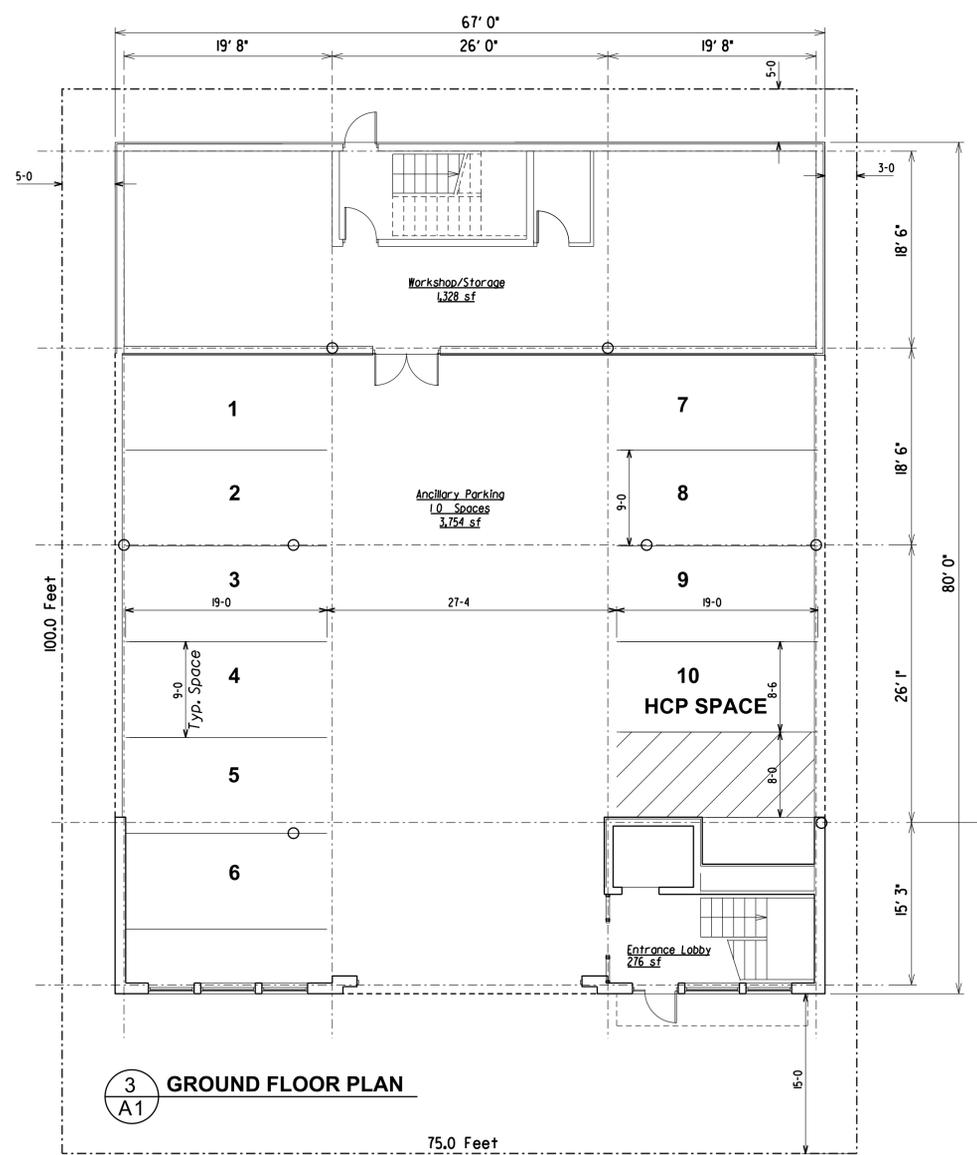

**3 GROUND FLOOR PLAN**  
A1

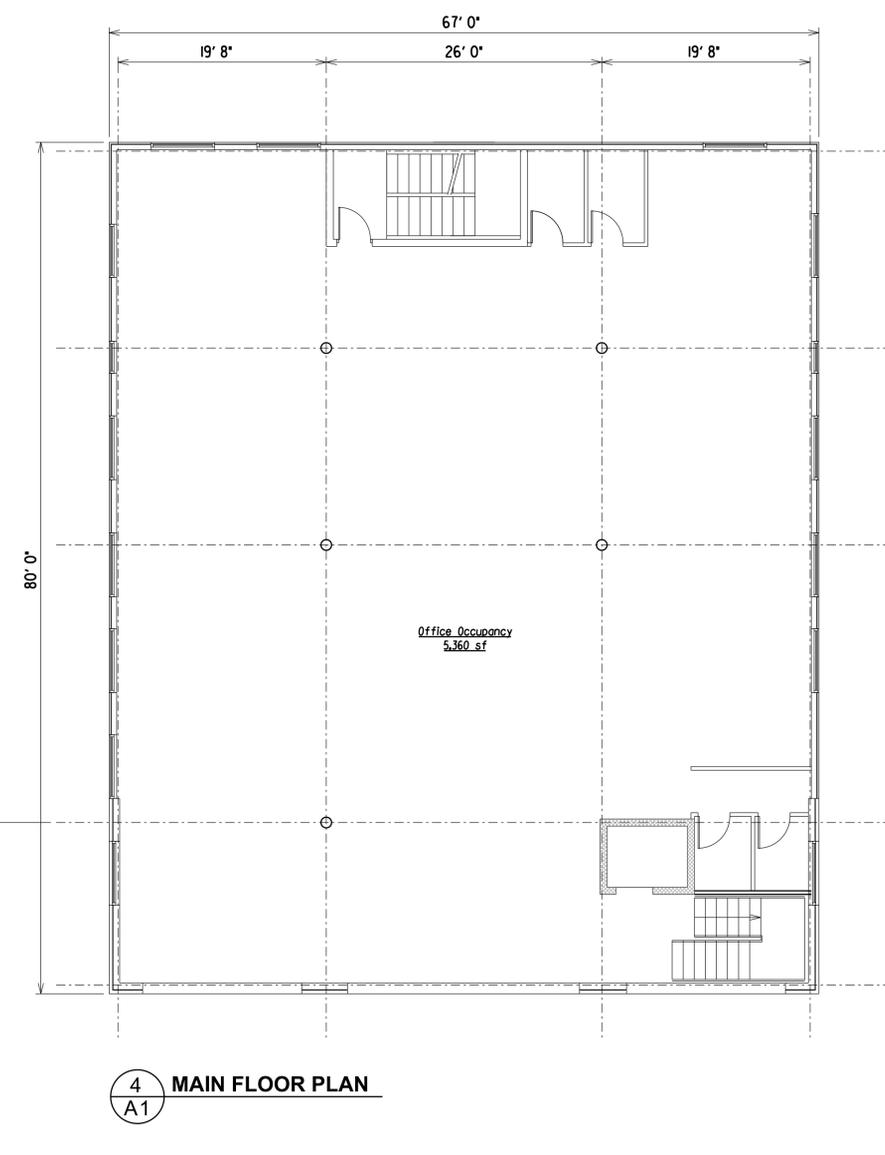

**4 MAIN FLOOR PLAN**  
A1



Arin Realty  
112 Needham Street  
Newton, MA

LEAVITT ASSOCIATES, INC.  
ARCHITECTURAL AND ENGINEERING  
CONSULTANTS  
1514 BEACON STREET, NO. 34  
BROOKLINE, MA 02446  
TEL: (617) 823-3926  
EMAIL: JKL@LEAVITTASSOC.COM

© 2014 Leavitt Associates Inc.  
Not to be reproduced or printed  
without permission



NO.	DATE	REVISION
△		

PROJECT NAME  
**NEW OFFICE BUILDING  
ARIN REALTY**

BUILDING NAME & ADDRESS  
**112 NEEDHAM STREET  
NEWTON, MA**

PROJECT NUMBER

DRAWING TITLE  
**FLOOR PLANS AND  
ELEVATIONS**

SCALE  
**1/8" = 1'-0"**

DATE  
**Feb. 7, 2015**

DRAWING NUMBER

**A2**

