


1 EXISTING GARAGE PLAN
1/4"=1'-0"



2 EXISTING GARAGE ENTRY ELEVATION
1/4"=1'-0"

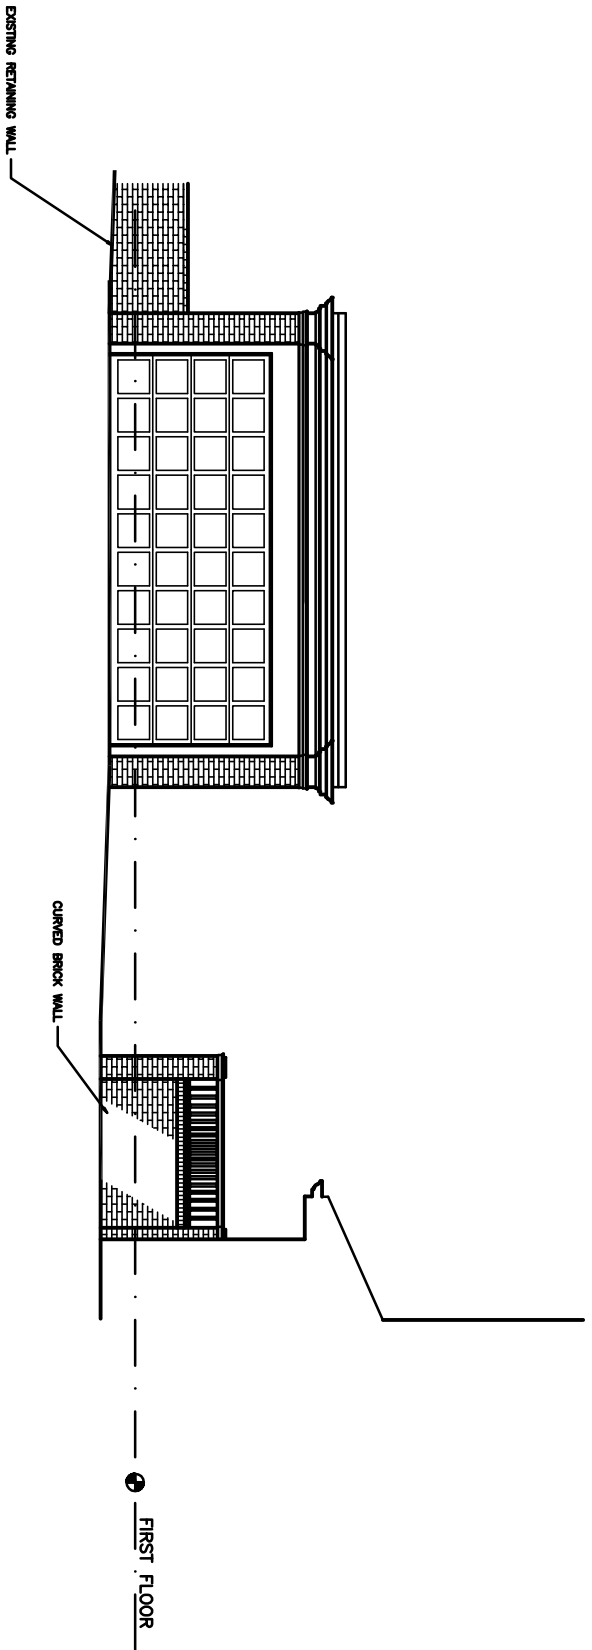

RBL
RICHARD B. LEVEY architects
30 Jacobs Terr.
Newton, MA 02459
617.527.5300
www.rblarchitects.com

JAFFE
RESIDENCE
155
MONADNOCK RD.
NEWTON, MA

EXISTING
FLOOR PLANS
EXISTING
ELEVATIONS

DATE: 1/17/17
SCALE: 1/4"=1'-0"
DRAWN: RBL
A1