




1 PROPOSED ROOF PLAN  
1/4"=1'-0"

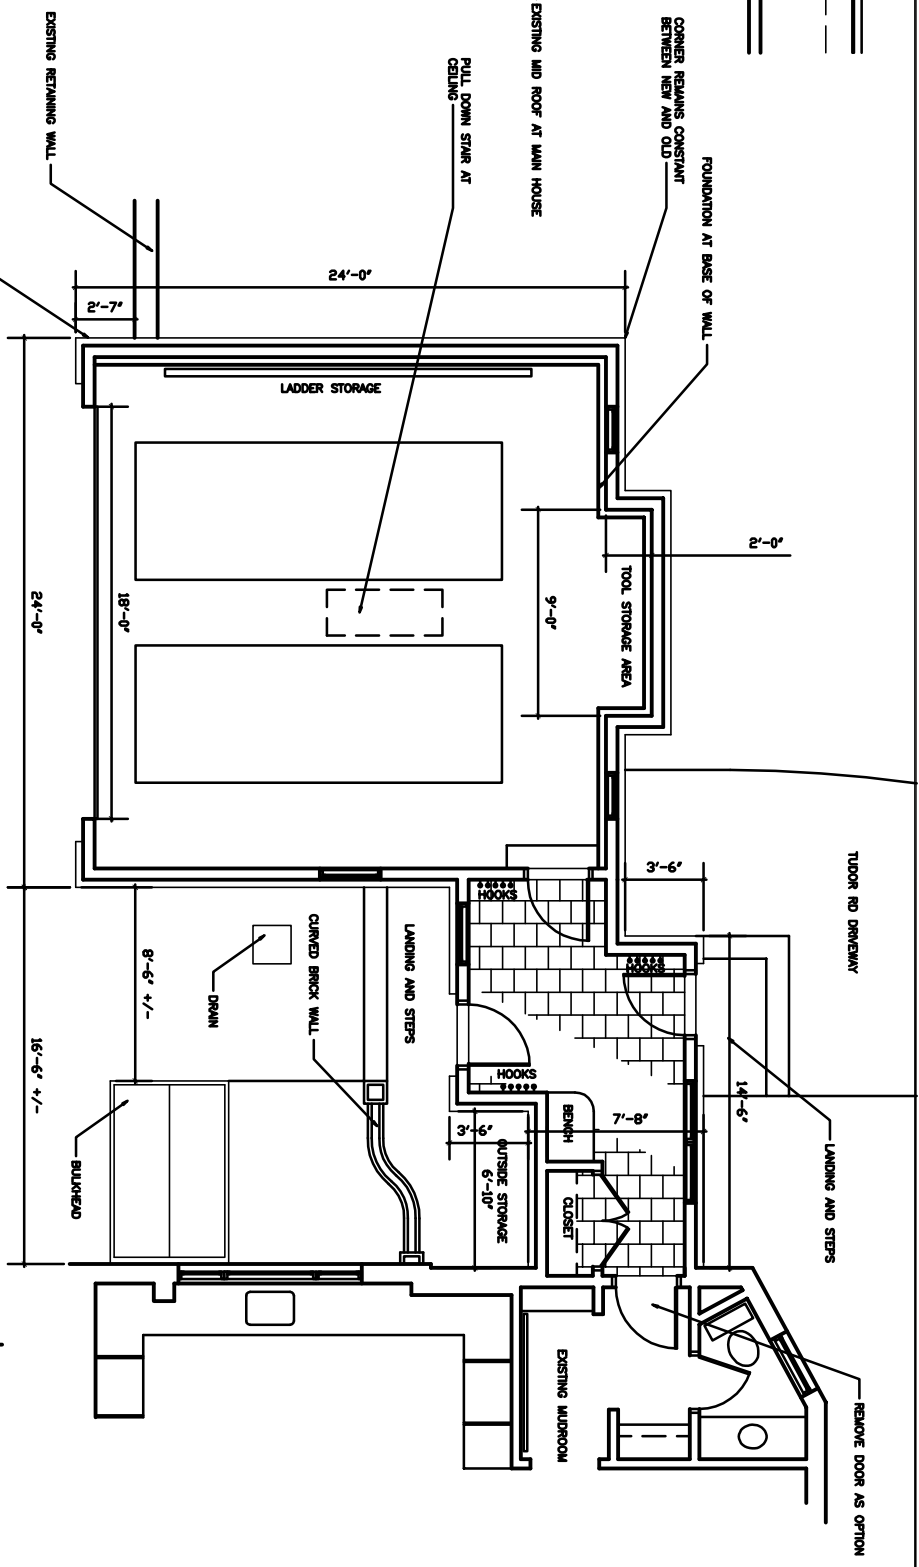


2 PROPOSED GARAGE AND MUDROOM PLAN  
1/4"=1'-0"

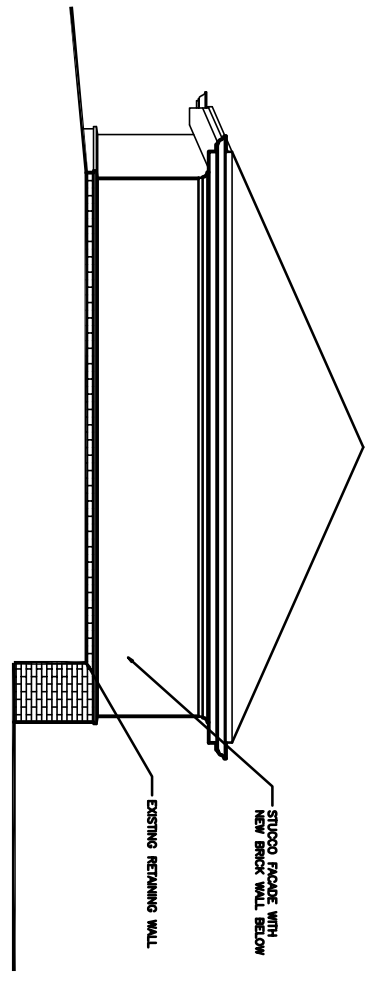


3 PROPOSED MONADNOCK RD ELEVATION  
1/4"=1'-0"

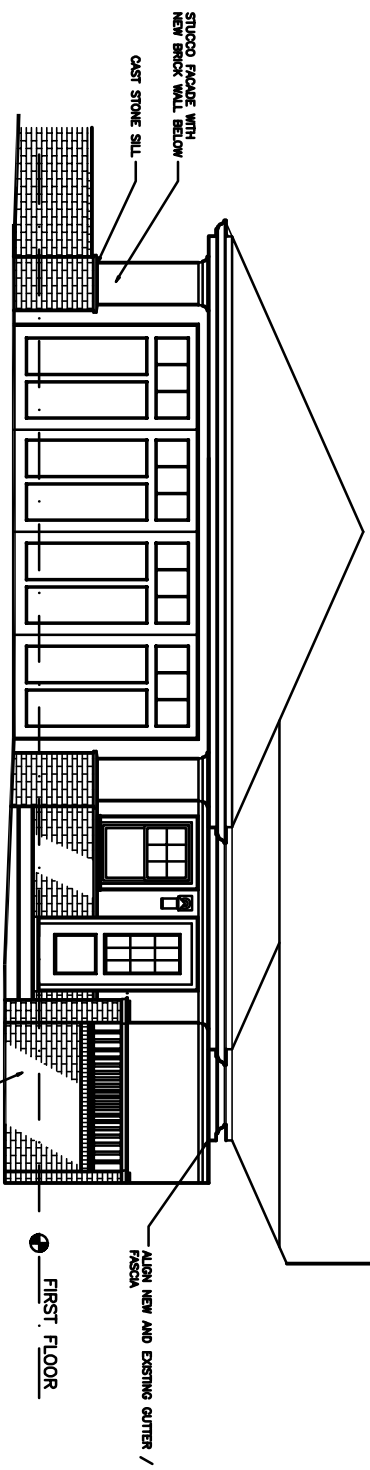

4 PROPOSED GARAGE DOOR SIDE ELEVATION  
1/4"=1'-0"

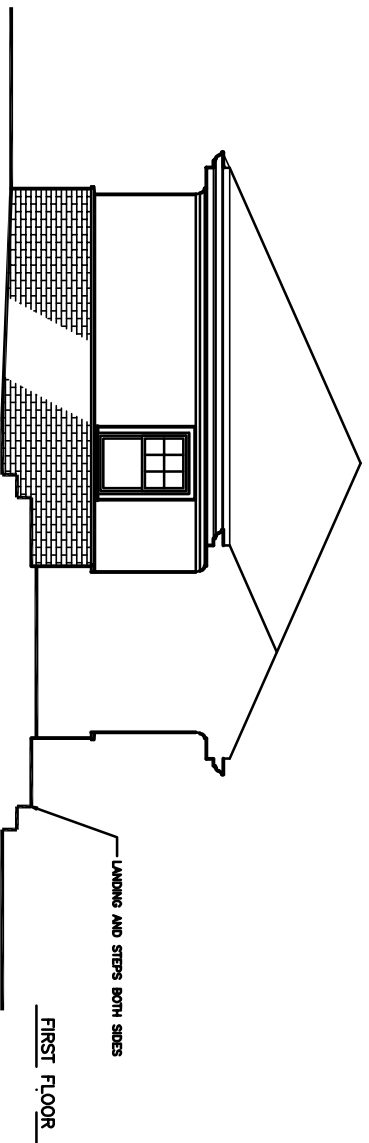

5 PROPOSED ELEVATION ADJACENT TO MAIN HOUSE  
1/4"=1'-0"

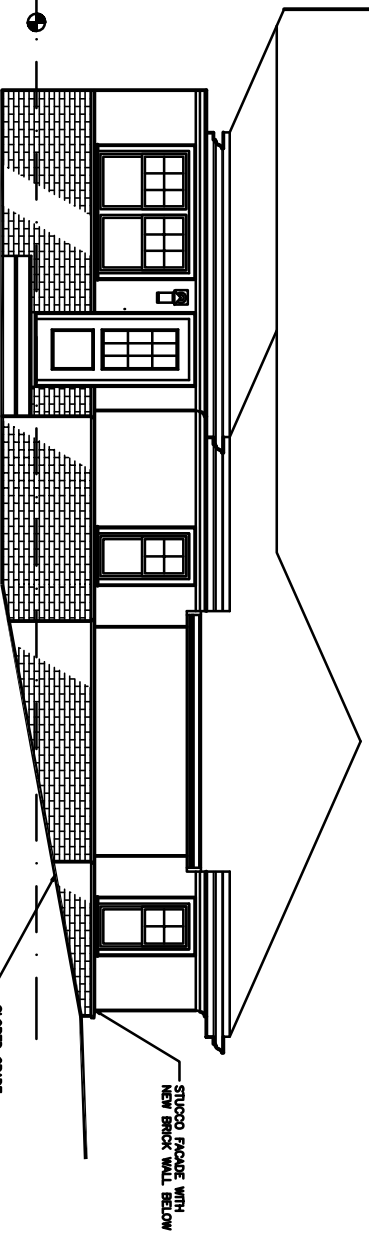

6 PROPOSED TUDOR RD SIDE ELEVATION  
1/4"=1'-0"

NO. DATE REVISION



**RBL** RICHARD B. LEVEY architects  
30 Jacobs Terr.  
Newton, MA 02459  
617.527.5300  
www.rblarchitects.com

JAFFE RESIDENCE  
155 MONADNOCK RD.  
NEWTON, MA  
PROPOSED FLOOR PLANS AND ELEVATIONS  
DATE: 1/17/17  
SCALE: 1/4"=1'-0"  
DRAWN: RBL  
**A2**