


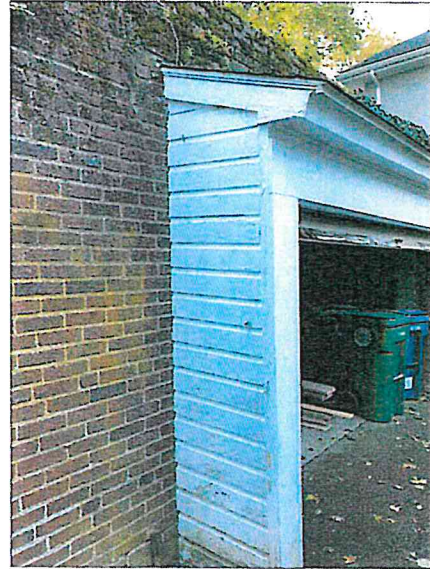

1 GARAGE - RIGHT CORNER



2 GARAGE - FRONT




3 GARAGE - LEFT CORNER AT DOOR




4 GARAGE - FRONT CORNER



5 GARAGE - LEFT SIDE

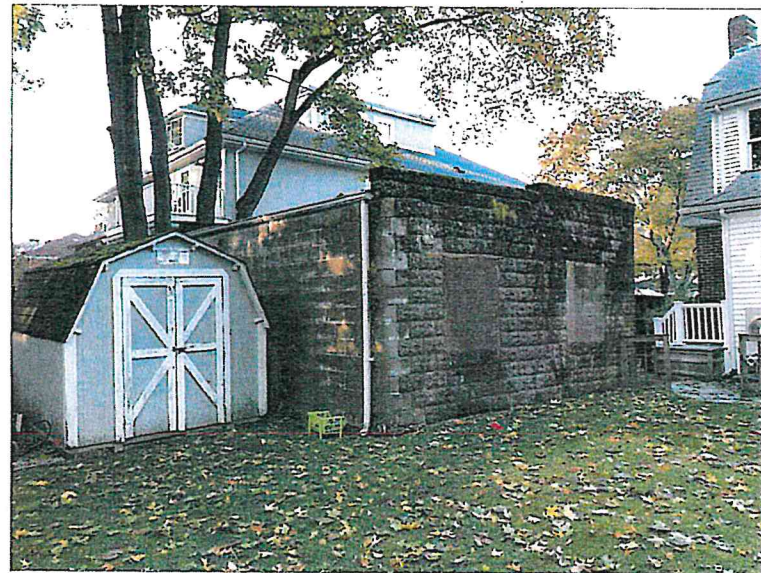

6 GARAGE - LEFT CORNER

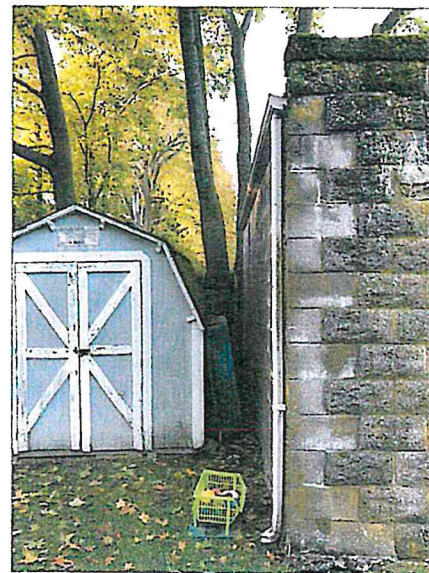


7 GARAGE - REAR CORNER



8 GARAGE - REAR



#	Description	Date	By

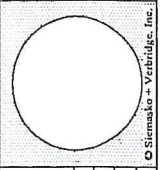



Existing Photos	
Scale: AS NOTED	Plot Date:
Date: 2.21.19	Site Date:
Drawn by: M. LANTIS	Checked by:
File No.:	

Proposed Renovations and Additions to
Miller Residence
 92 Miner Rd.
 Newton, MA

Siemasko + Verbridge
 155 Dodge Street
 Beverly, Massachusetts 01915
 www.svdesign.com
 1978.927.3745

• Architecture
 • Interior Design
 • Decorating Design
 • Landscape Design


X1.0

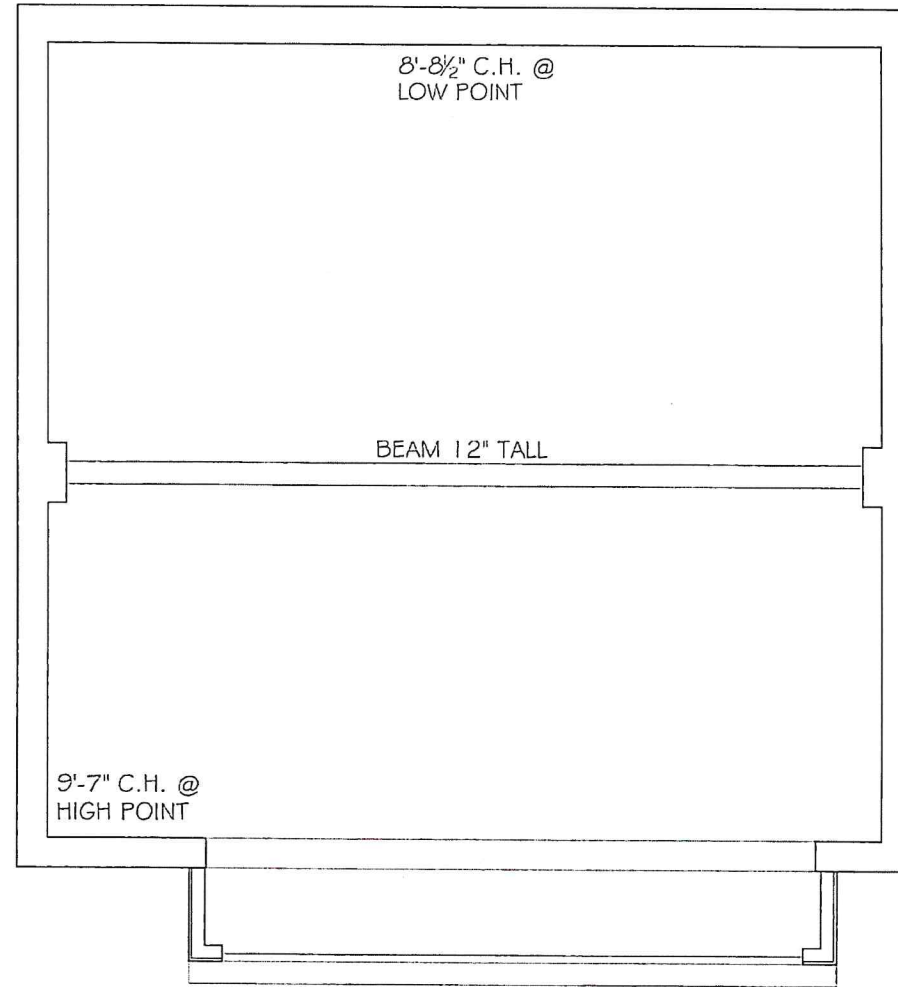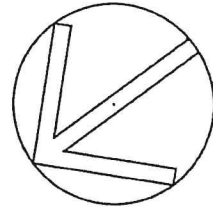


1 EXISTING GARAGE FLOOR PLAN
SCALE: 1/4" = 1'-0"




Miller Residence 92 Munnet Road, Newton, MA	Existing Floor Plan		Revisions	
	Scale: AS NOTED	Drawn by: M. Langis	#	Description
Siemasko + Verbridge 126 Dodge St. Beverly, MA 01915 svdesign.com 978.927.3745	Date: 2.21.19	Plot Date:		
	File Name:			
Architectures Interior Design Decorating Landscaping Design				

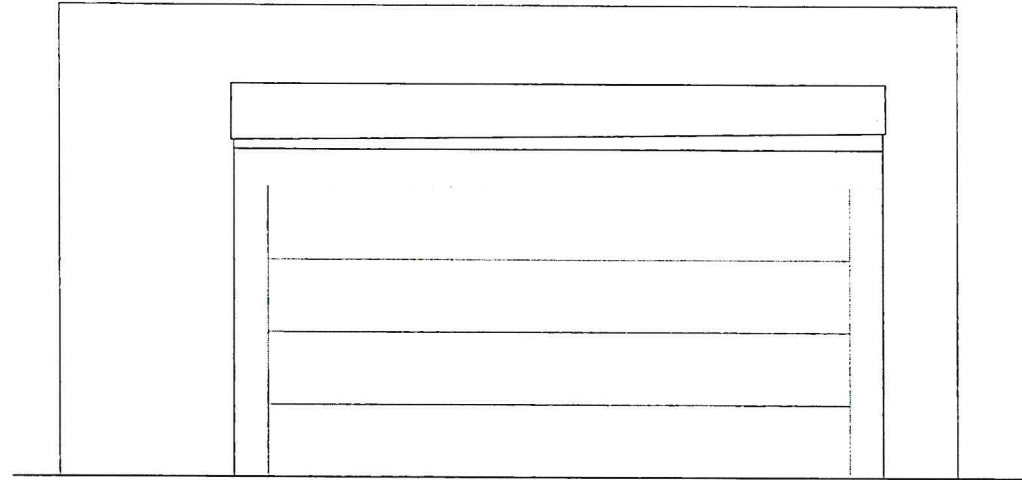


1 EXISTING FRONT ELEVATION
SCALE: 1/4" = 1'-0"

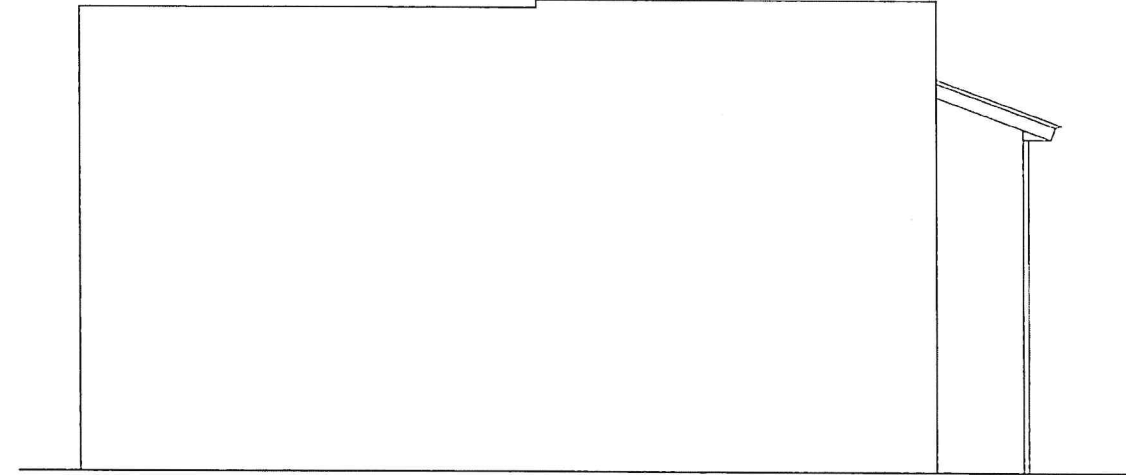

2 EXISTING LEFT ELEVATION
SCALE: 1/4" = 1'-0"

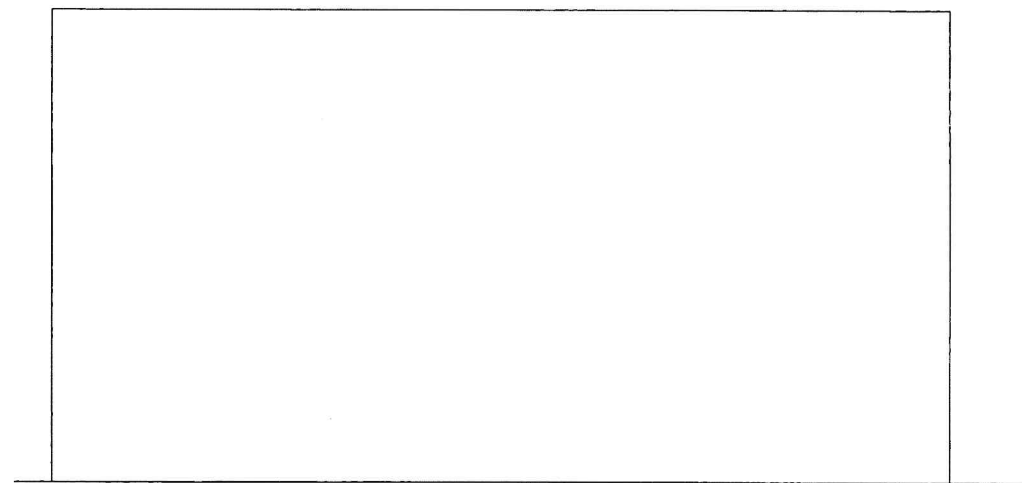


3 EXISTING REAR ELEVATION
SCALE: 1/4" = 1'-0"

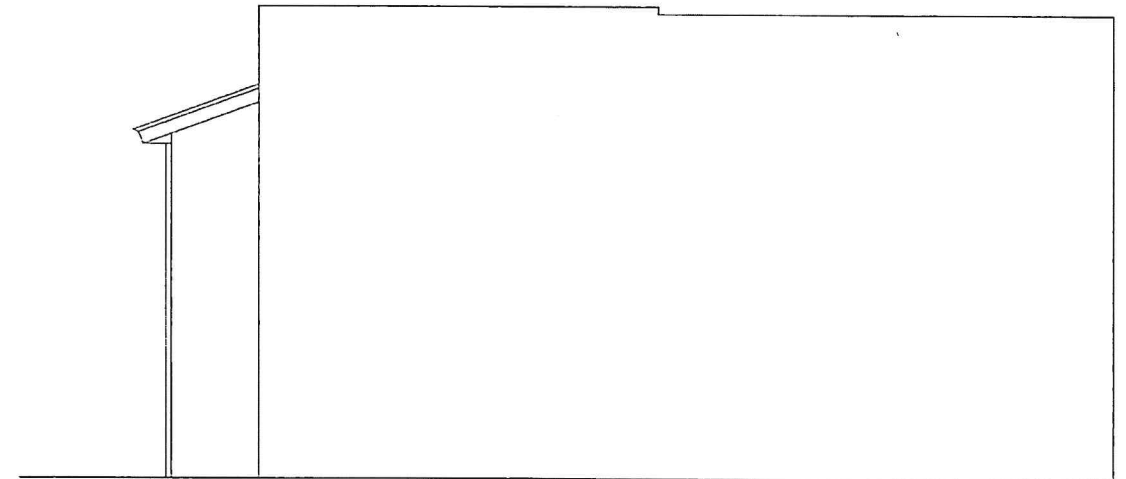



4 EXISTING RIGHT ELEVATION
SCALE: 1/4" = 1'-0"



Miller Residence		92 Mamet Road, Newton, MA		Revisions	
Siemasko + Verbridge		<ul style="list-style-type: none"> Architecture Interior Design Decorating Landscape Design 		#	Description
126 Dodge St. Beverly, MA 01915		svdesign.com 978.927.3745 978.927.6365		Date	By
Scale: AS NOTED		Drawn by: M. Langis			
Date: 2.21.19		Plot Date:			
File Name:					

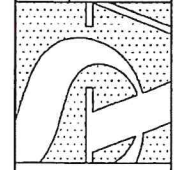


X1.2

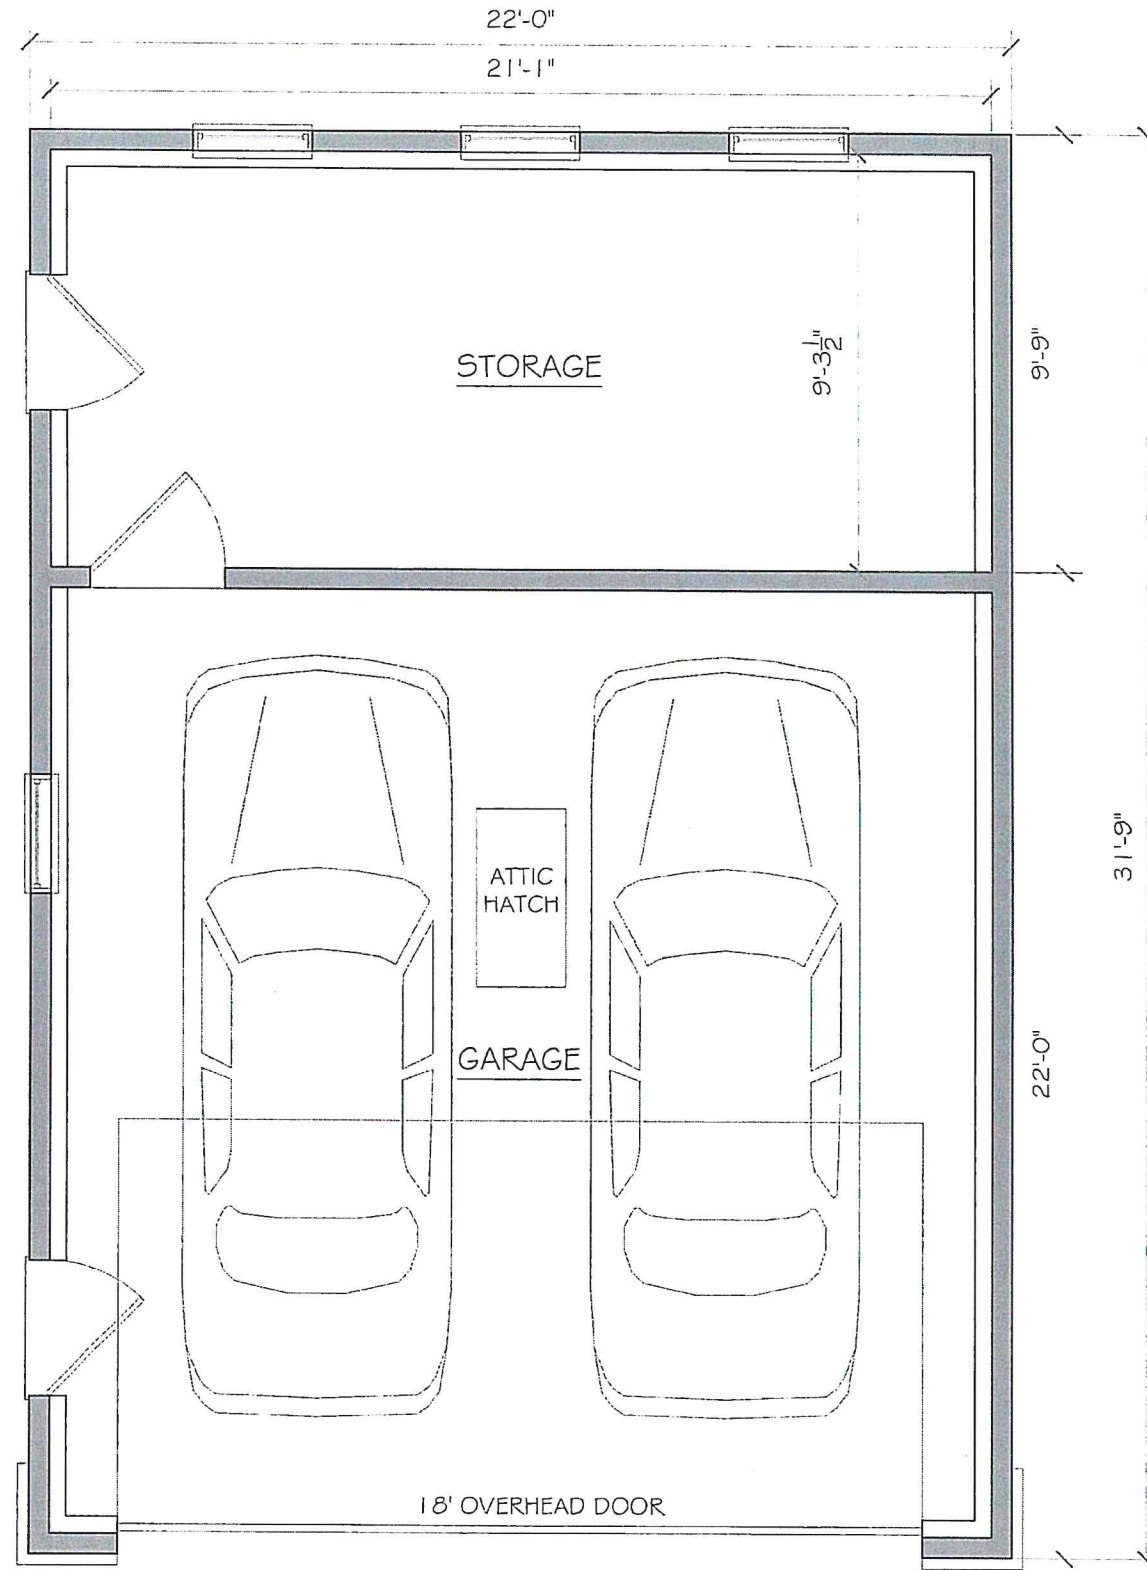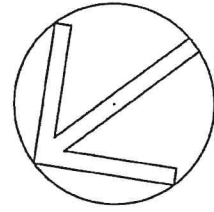


1 PROPOSED GARAGE FLOOR PLAN
SCALE: 1/4" = 1'-0"



Miller Residence		92 Manet Road, Newton, MA	
Siemasko + Verbridge		Architecture Interior Design Decorating Landscaping Design	
126 Dodge St. Beverly, MA 01915		svdesign.com 978.927.3745 978.927.6365	
Proposed Floor Plan		Scale: AS NOTED	Drawn by: M_Langis
Revisions		Date:	Plot Date:
#	Description	Date	By
File Name:			

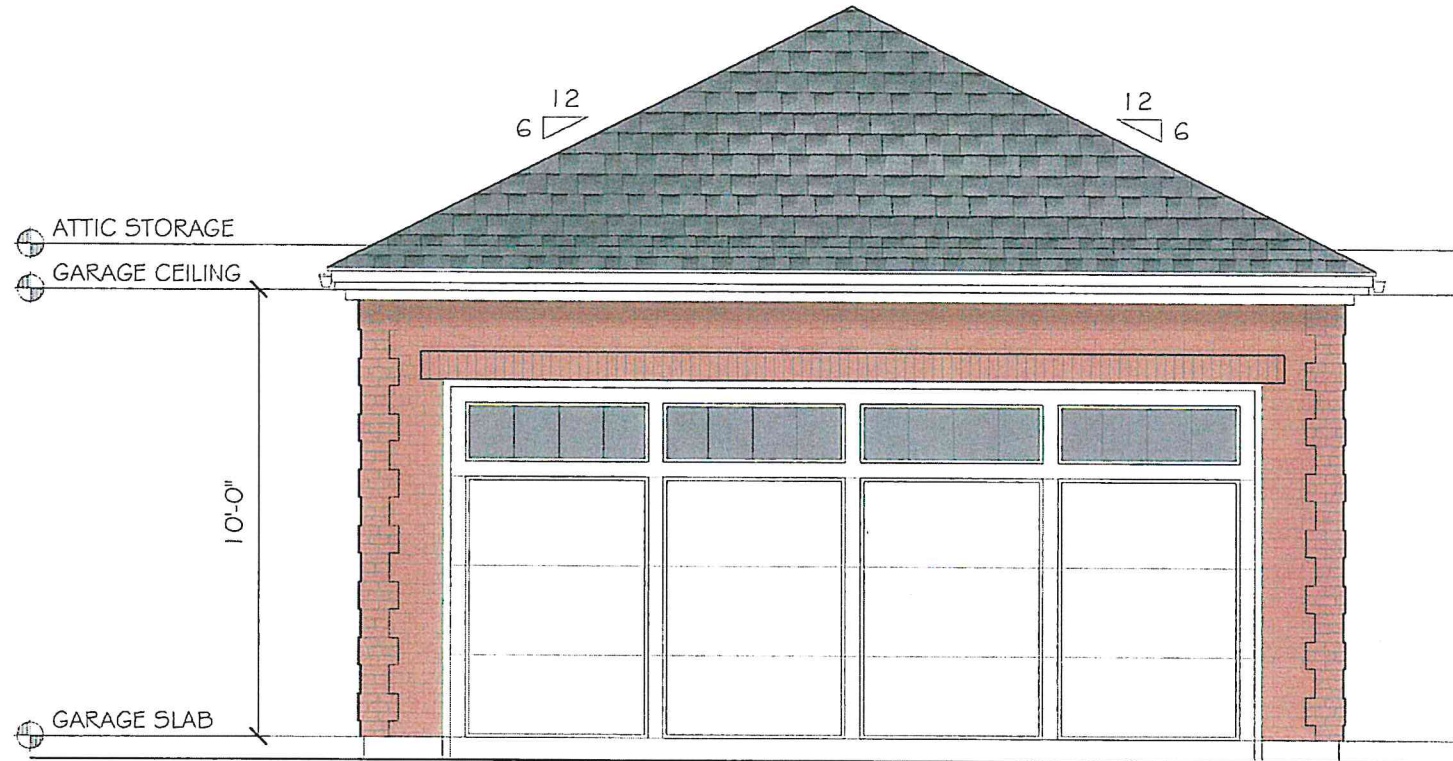


1 PROPOSED FRONT ELEVATION
SCALE: 1/4" = 1'-0"

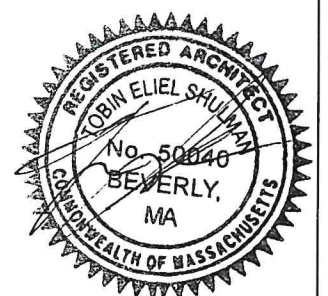


Miller Residence		92 Miami Road, Newton, MA	
Siemasko + Verbridge		■ Architecture ■ Interior Design ■ Decorating ■ Landscape Design	
126 Dodge St. Beverly, MA 01915		svdesign.com 978.927.3745 978.927.6365	
Proposed Elevations		Scale: AS NOTED	Drawn by: M. Langis
Revisions		Date:	Plot Date:
n Description			
m			
Date			
By			
A2.1		© Siemasko + Verbridge, Inc.	



1 PROPOSED RIGHT ELEVATION
SCALE: 1/4" = 1'-0"

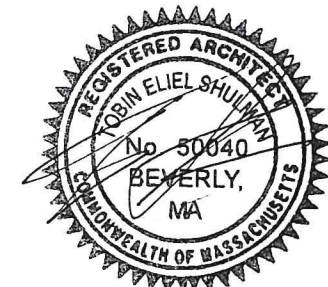


Miller Residence		92 Manet Road, Newton, MA	
Siemasko + Verbridge		Architecture Interior Design Decorating Design Landscape Design	
126 Dodge St. Beverly, MA 01915		svdesign.com t 978.927.3745 f 978.927.6365	
Proposed Elevations		Scale: AS NOTED Date: 2.21.19 File Name:	
Revisions		Drawn by: M_Langis Plot Date:	
#	Description	Date	By

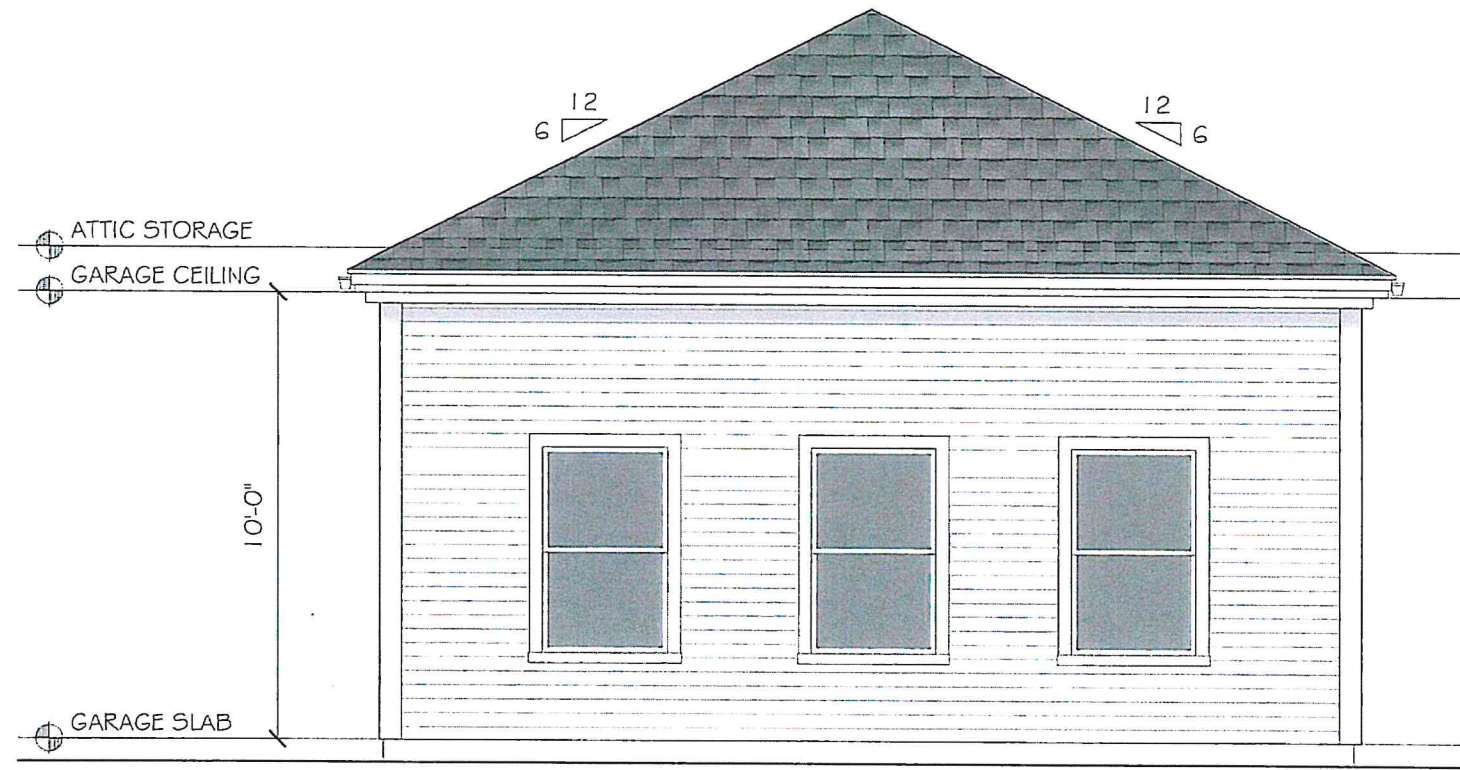

1 PROPOSED REAR ELEVATION
SCALE: 1/4" = 1'-0"



Miller Residence		92 Manet Road, Newton, MA	
Siemasko + Verbridge		Architecture Interior Design Decorating Design Landscape Design	
126 Dodge St. Beverly, MA 01915		svdesign.com 978-927-3745 978-927-6365	
Proposed Elevations		Scale: AS NOTED Date: 2.21.19 File Name:	
Revisions		Drawn by: M. Langis Plot Date:	
#	Description	Date	By

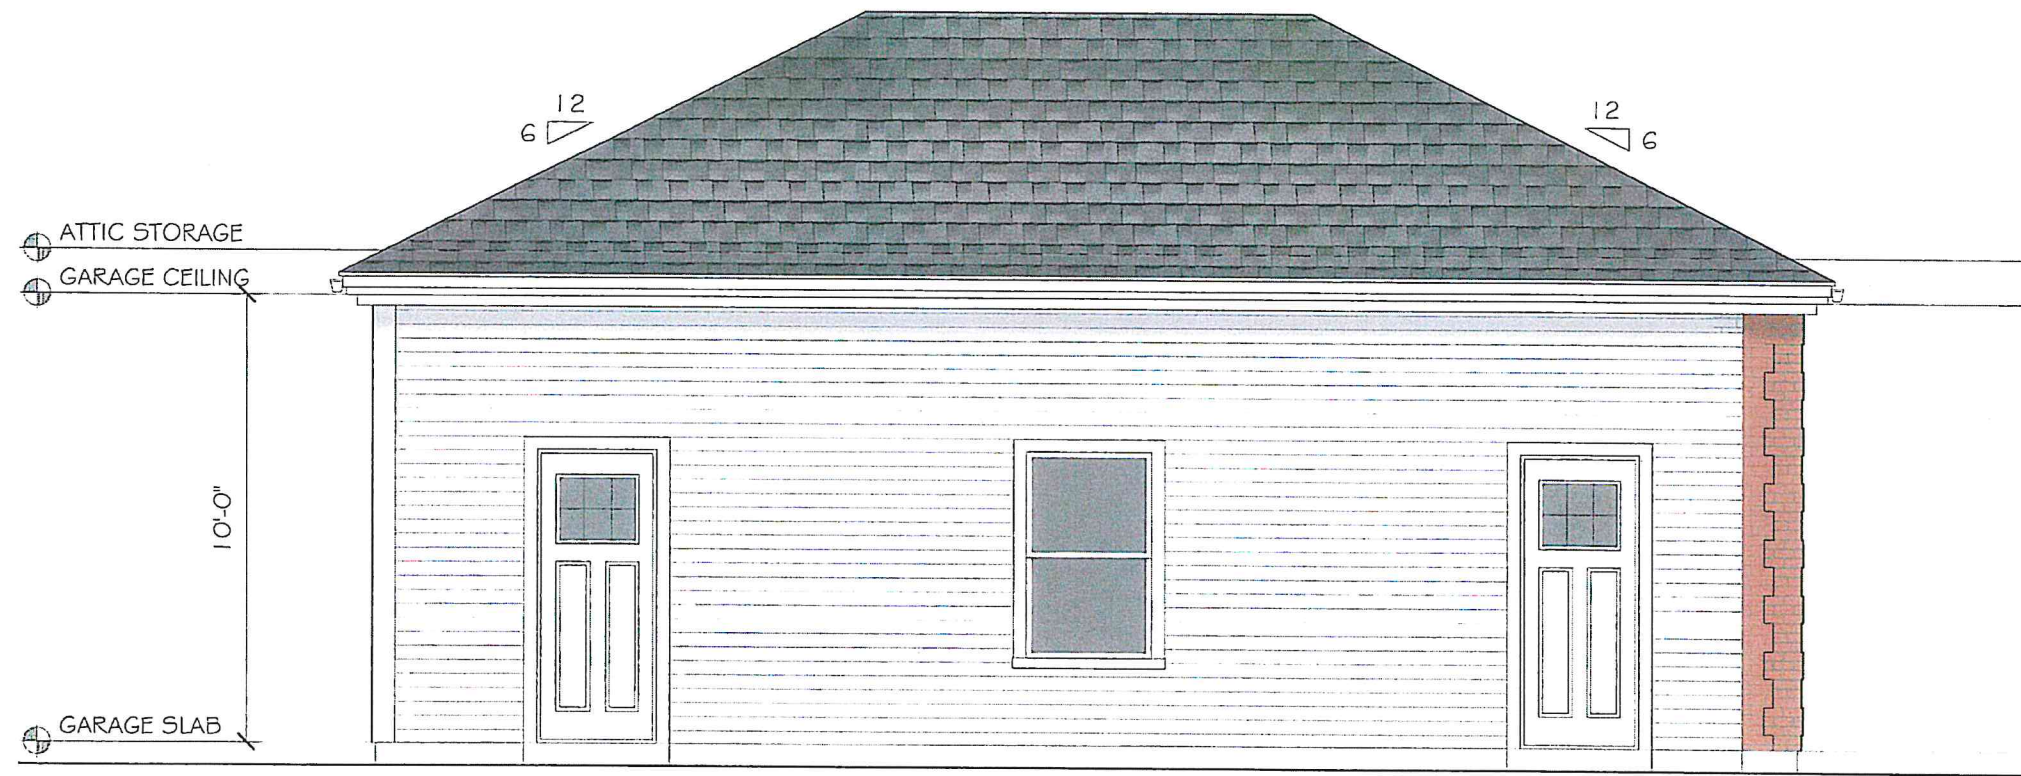

1 PROPOSED LEFT ELEVATION
SCALE: 1/4" = 1'-0"



Proposed Elevations		Revisions	
#	Description	#	Description
Scale:	AS NOTED	Drawn by:	M. Langis
Date:	2.21.19	Plot Date:	
File Name:			

Miller Residence	92 Manet Road, Newton, MA
Siemasko + Verbridge	<ul style="list-style-type: none"> Architecture Interior Design Decorating Landscape Design
126 Dodge St. Beverly, MA 01915	svdesign.com 978.927.3745 978.927.6365

A2.4
