




EXISTING SECOND FLOOR PLAN
1/8" = 1'-0"

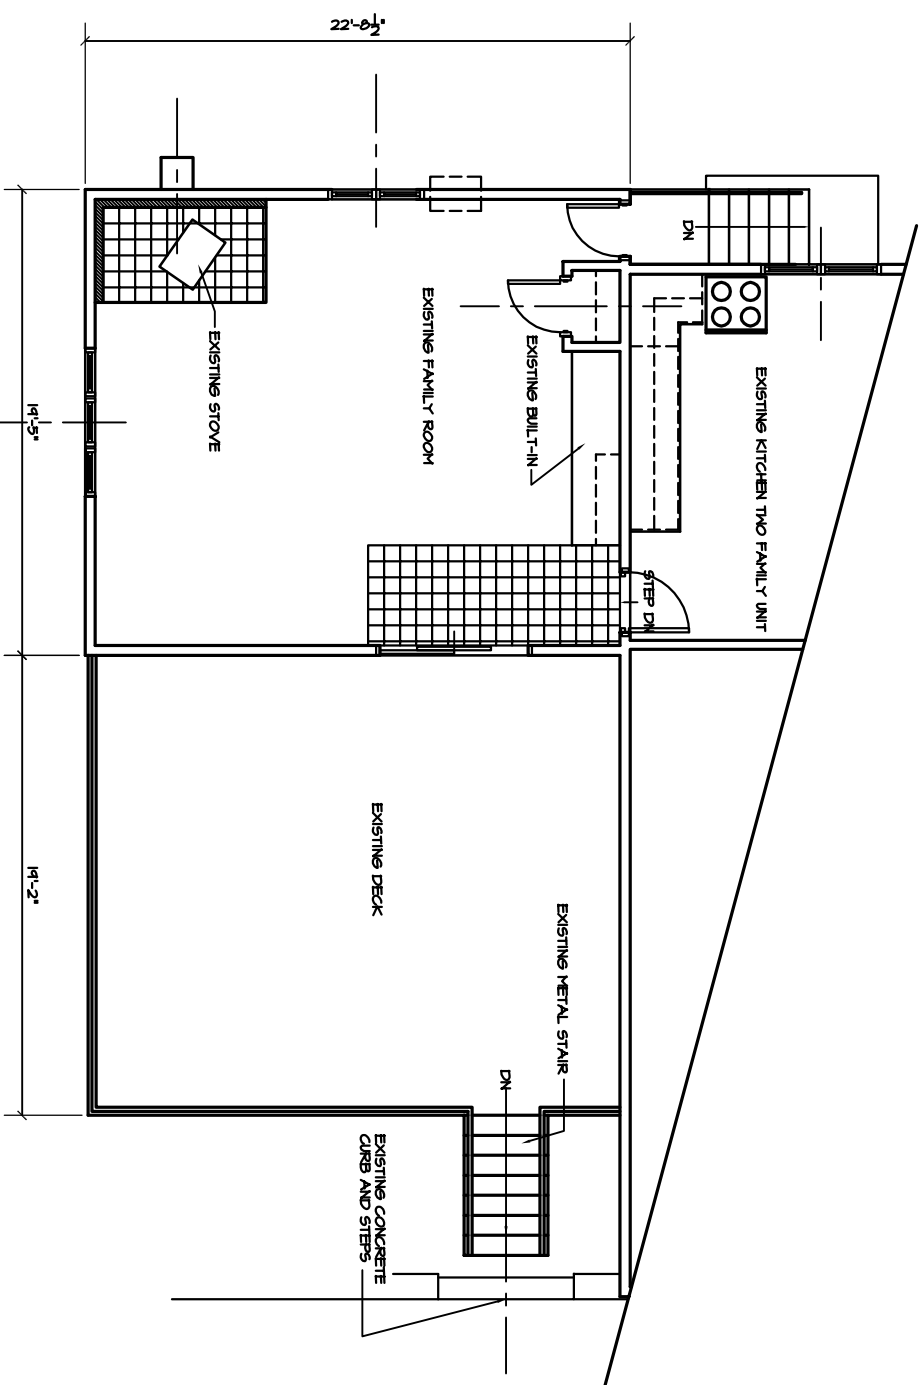


EXISTING FIRST FLOOR PLAN
1/8" = 1'-0"

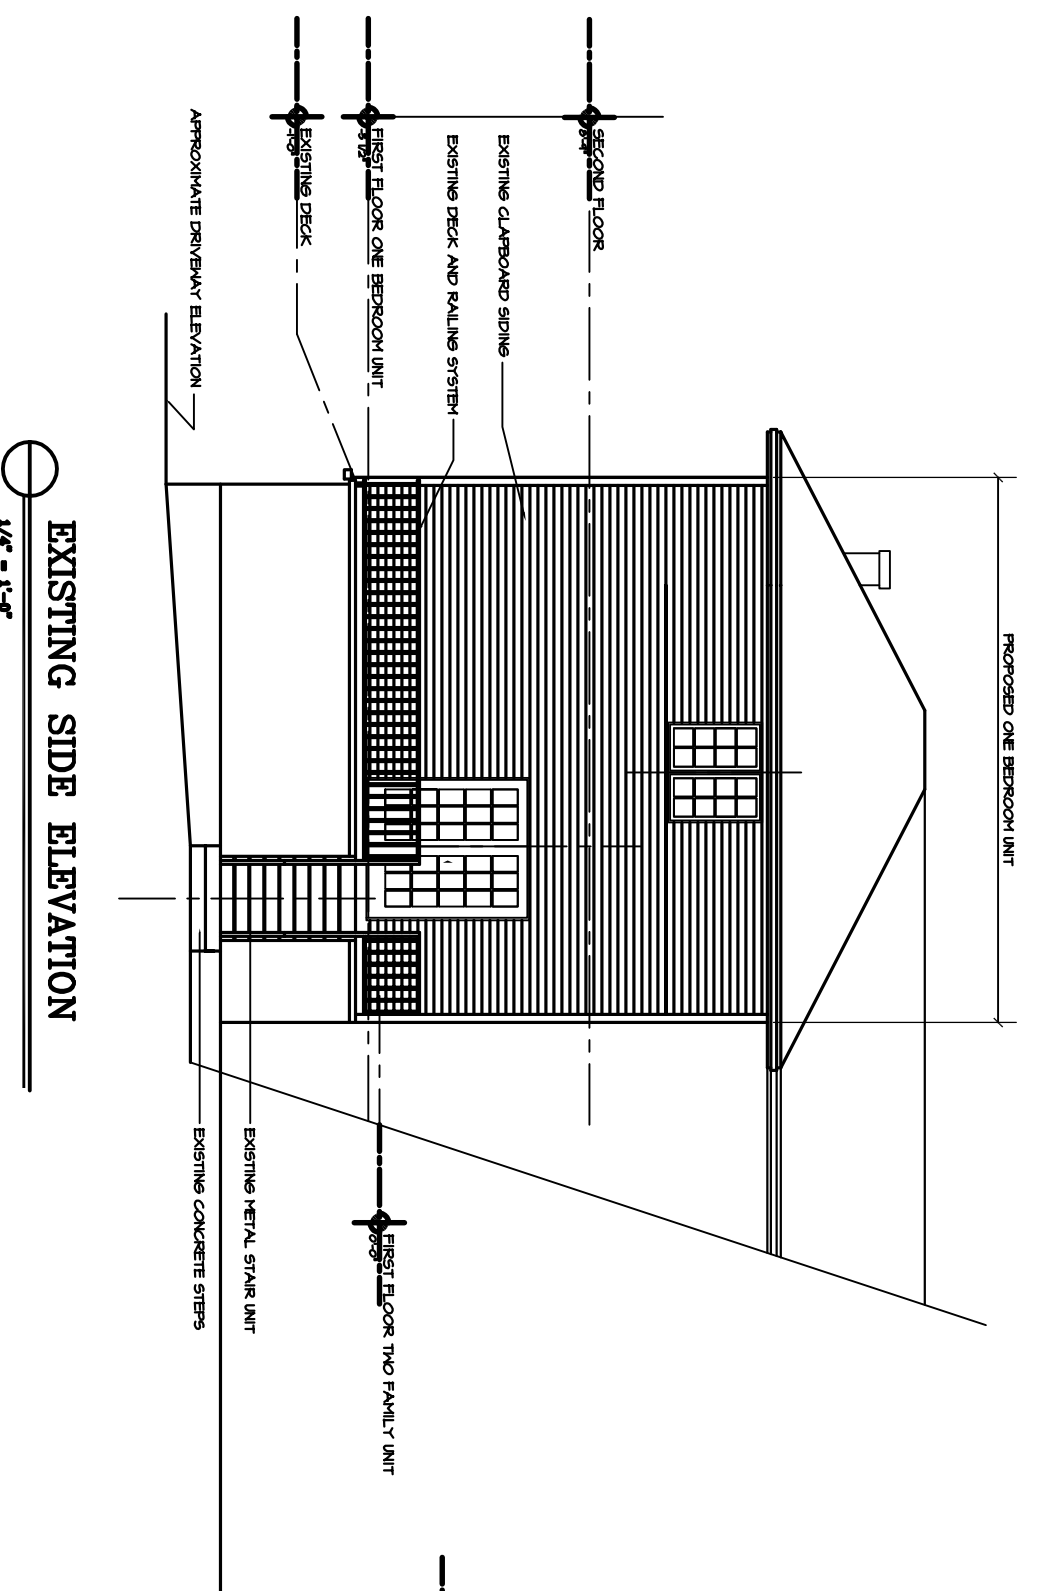

EXISTING SIDE ELEVATION
1/8" = 1'-0"

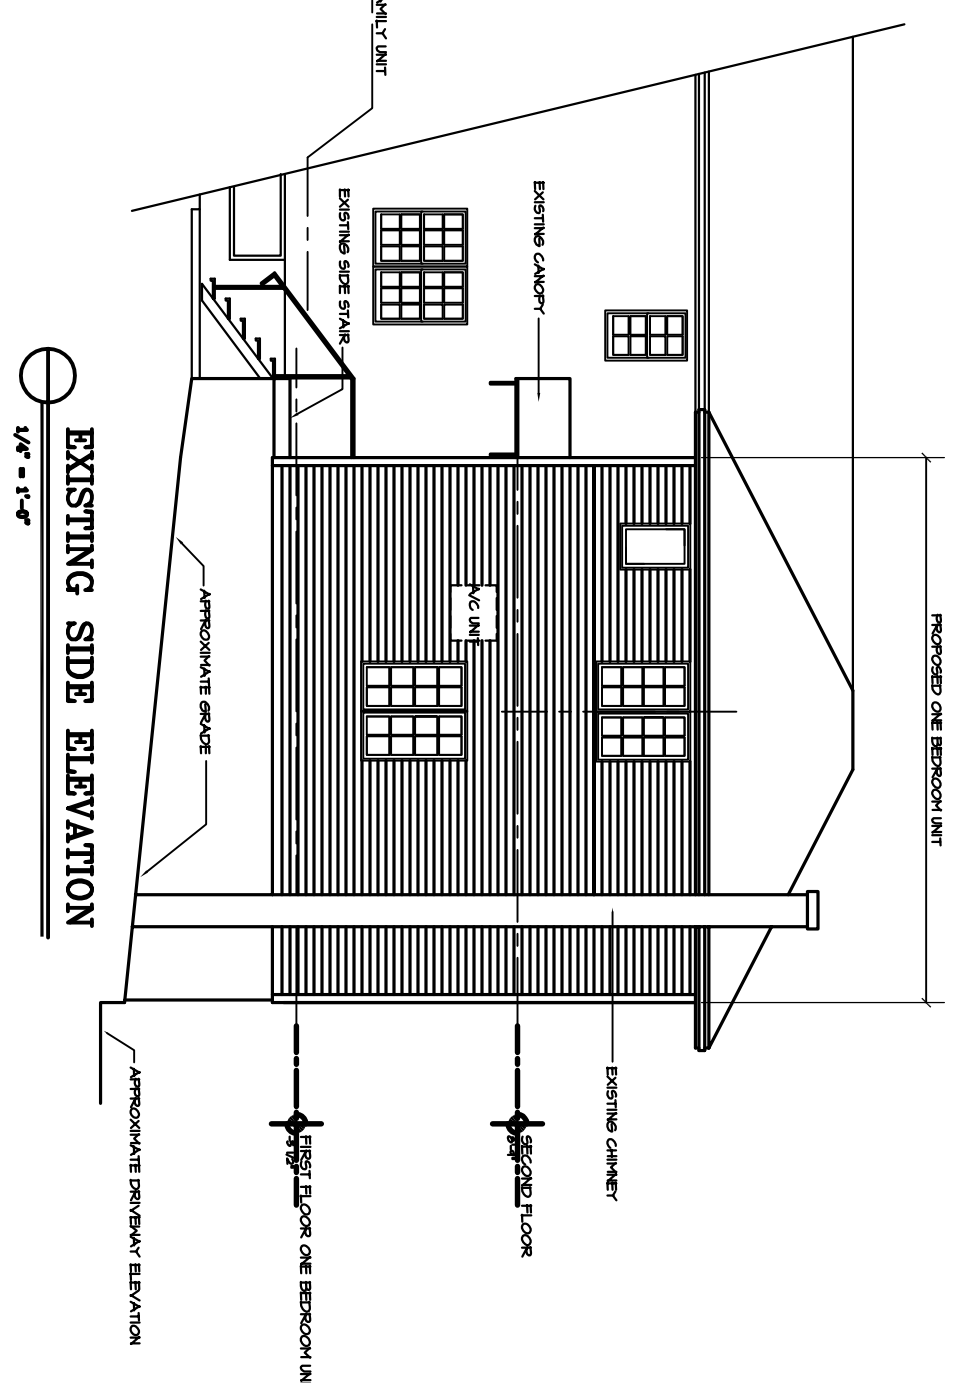

EXISTING SIDE ELEVATION
1/8" = 1'-0"

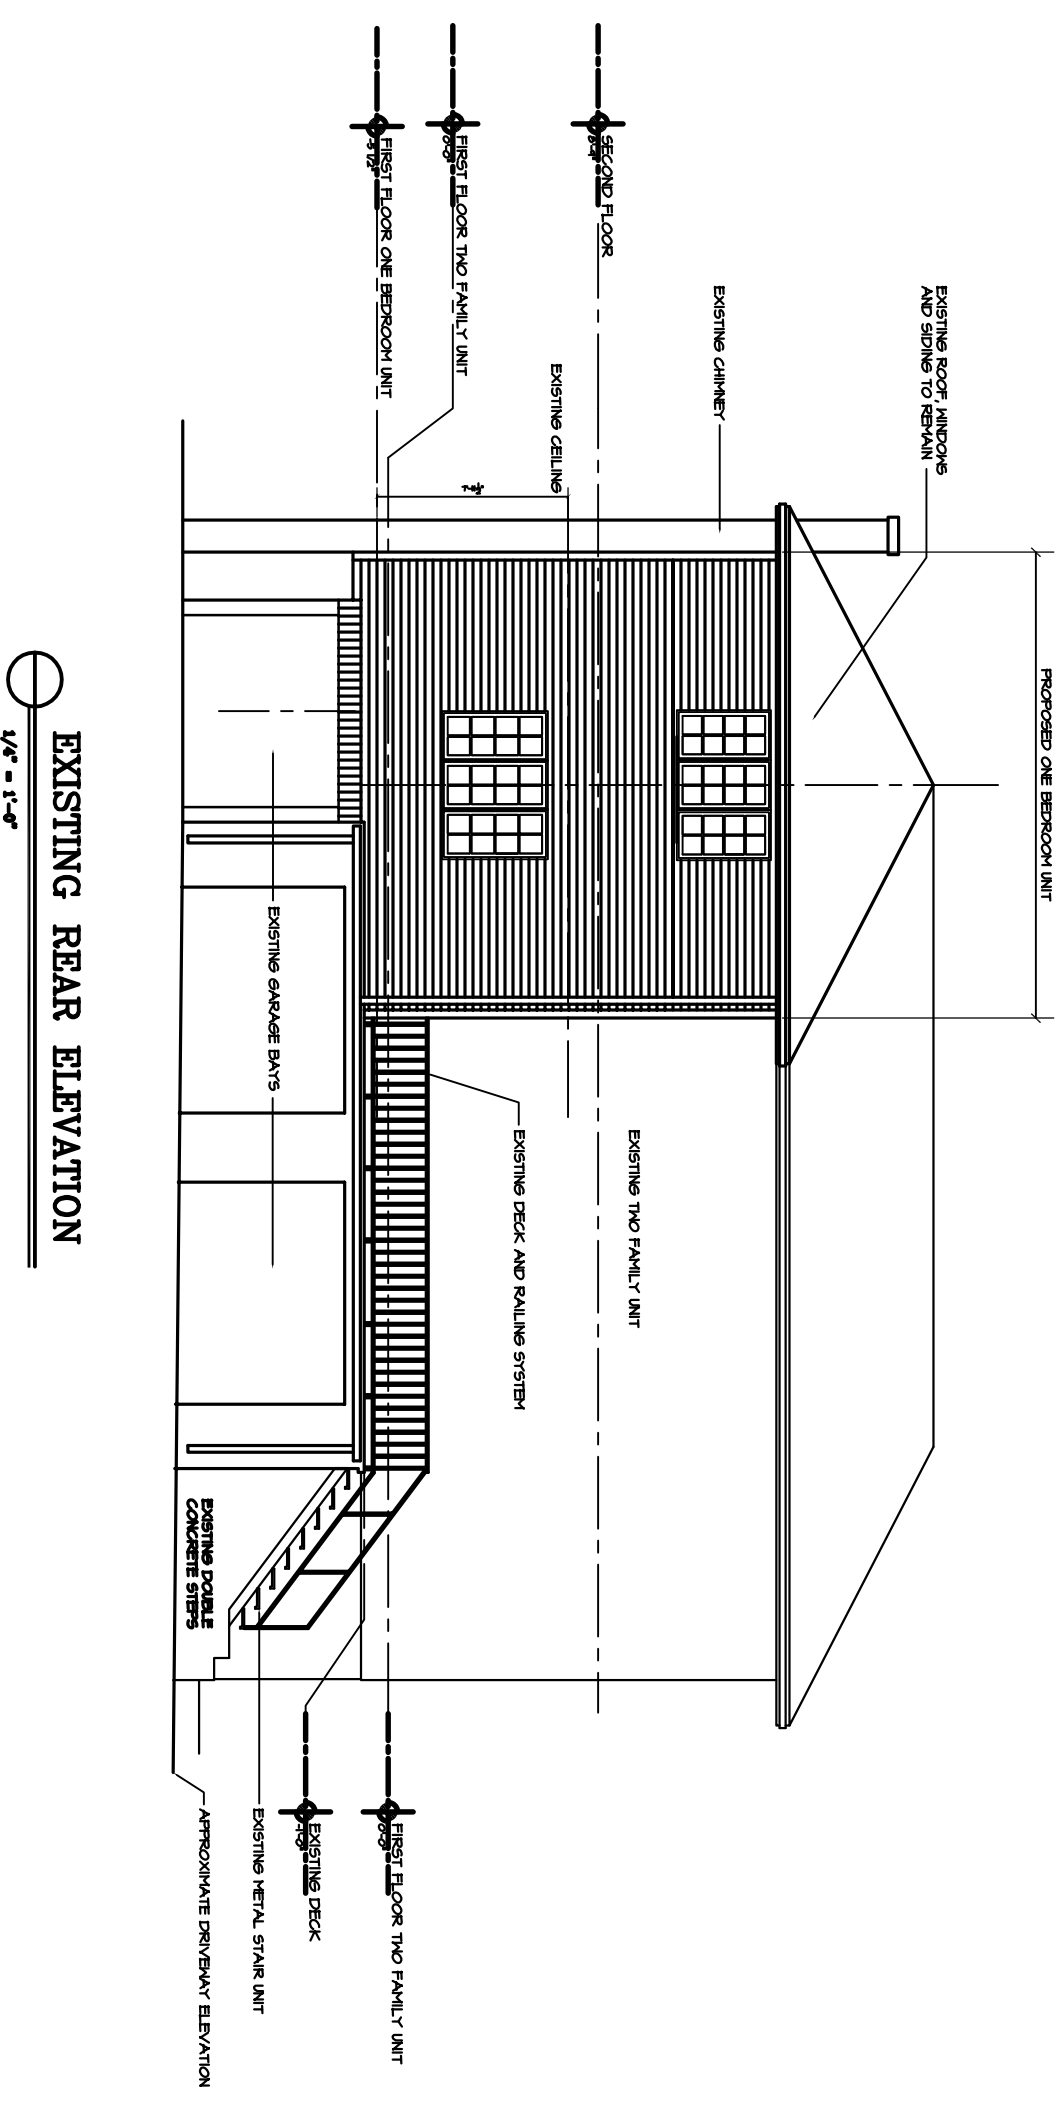

EXISTING REAR ELEVATION
1/8" = 1'-0"

Project:
**ONE BEDROOM UNIT
 CONVERSION TO:
 39 JACKSON ST Newton Ma**

Drawing Title:
**EXISTING
 CONDITIONS**

Scale: 1/8" = 1'-0"
 Drawn by: DT
 Checked by:
 Project Number:
 Date: 1 OCT 10
 Drawing Number:
EX-1