


EXISTING REAR ELEVATION
1/4" = 1'-0"

PROPOSED SIDE ELEVATION
1/4" = 1'-0"

PROPOSED SIDE ELEVATION
1/4" = 1'-0"

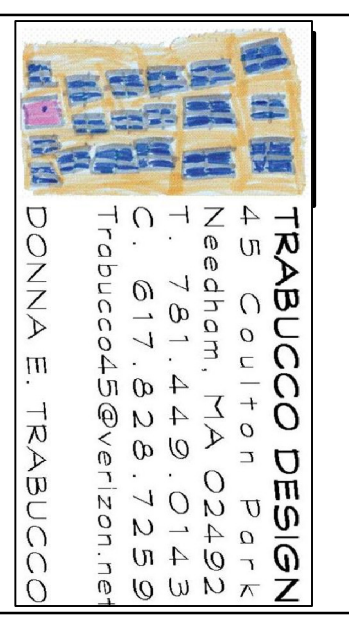

Project:
**ONE BEDROOM UNIT
CONVERSION TO:
39 JACKSON ST Newton Ma**

Drawing Title:
**PROPOSED
ELEVATIONS**

Scale:	1/4"=1'-0"
Drawn by:	DT
Checked by:	
Project Number:	
Date:	1 OCT 10
Drawing Number:	A-2
Set:	PERMIT
Page:	