



BUILDING SECTION/ELEVATION

1/4" = 1'-0"

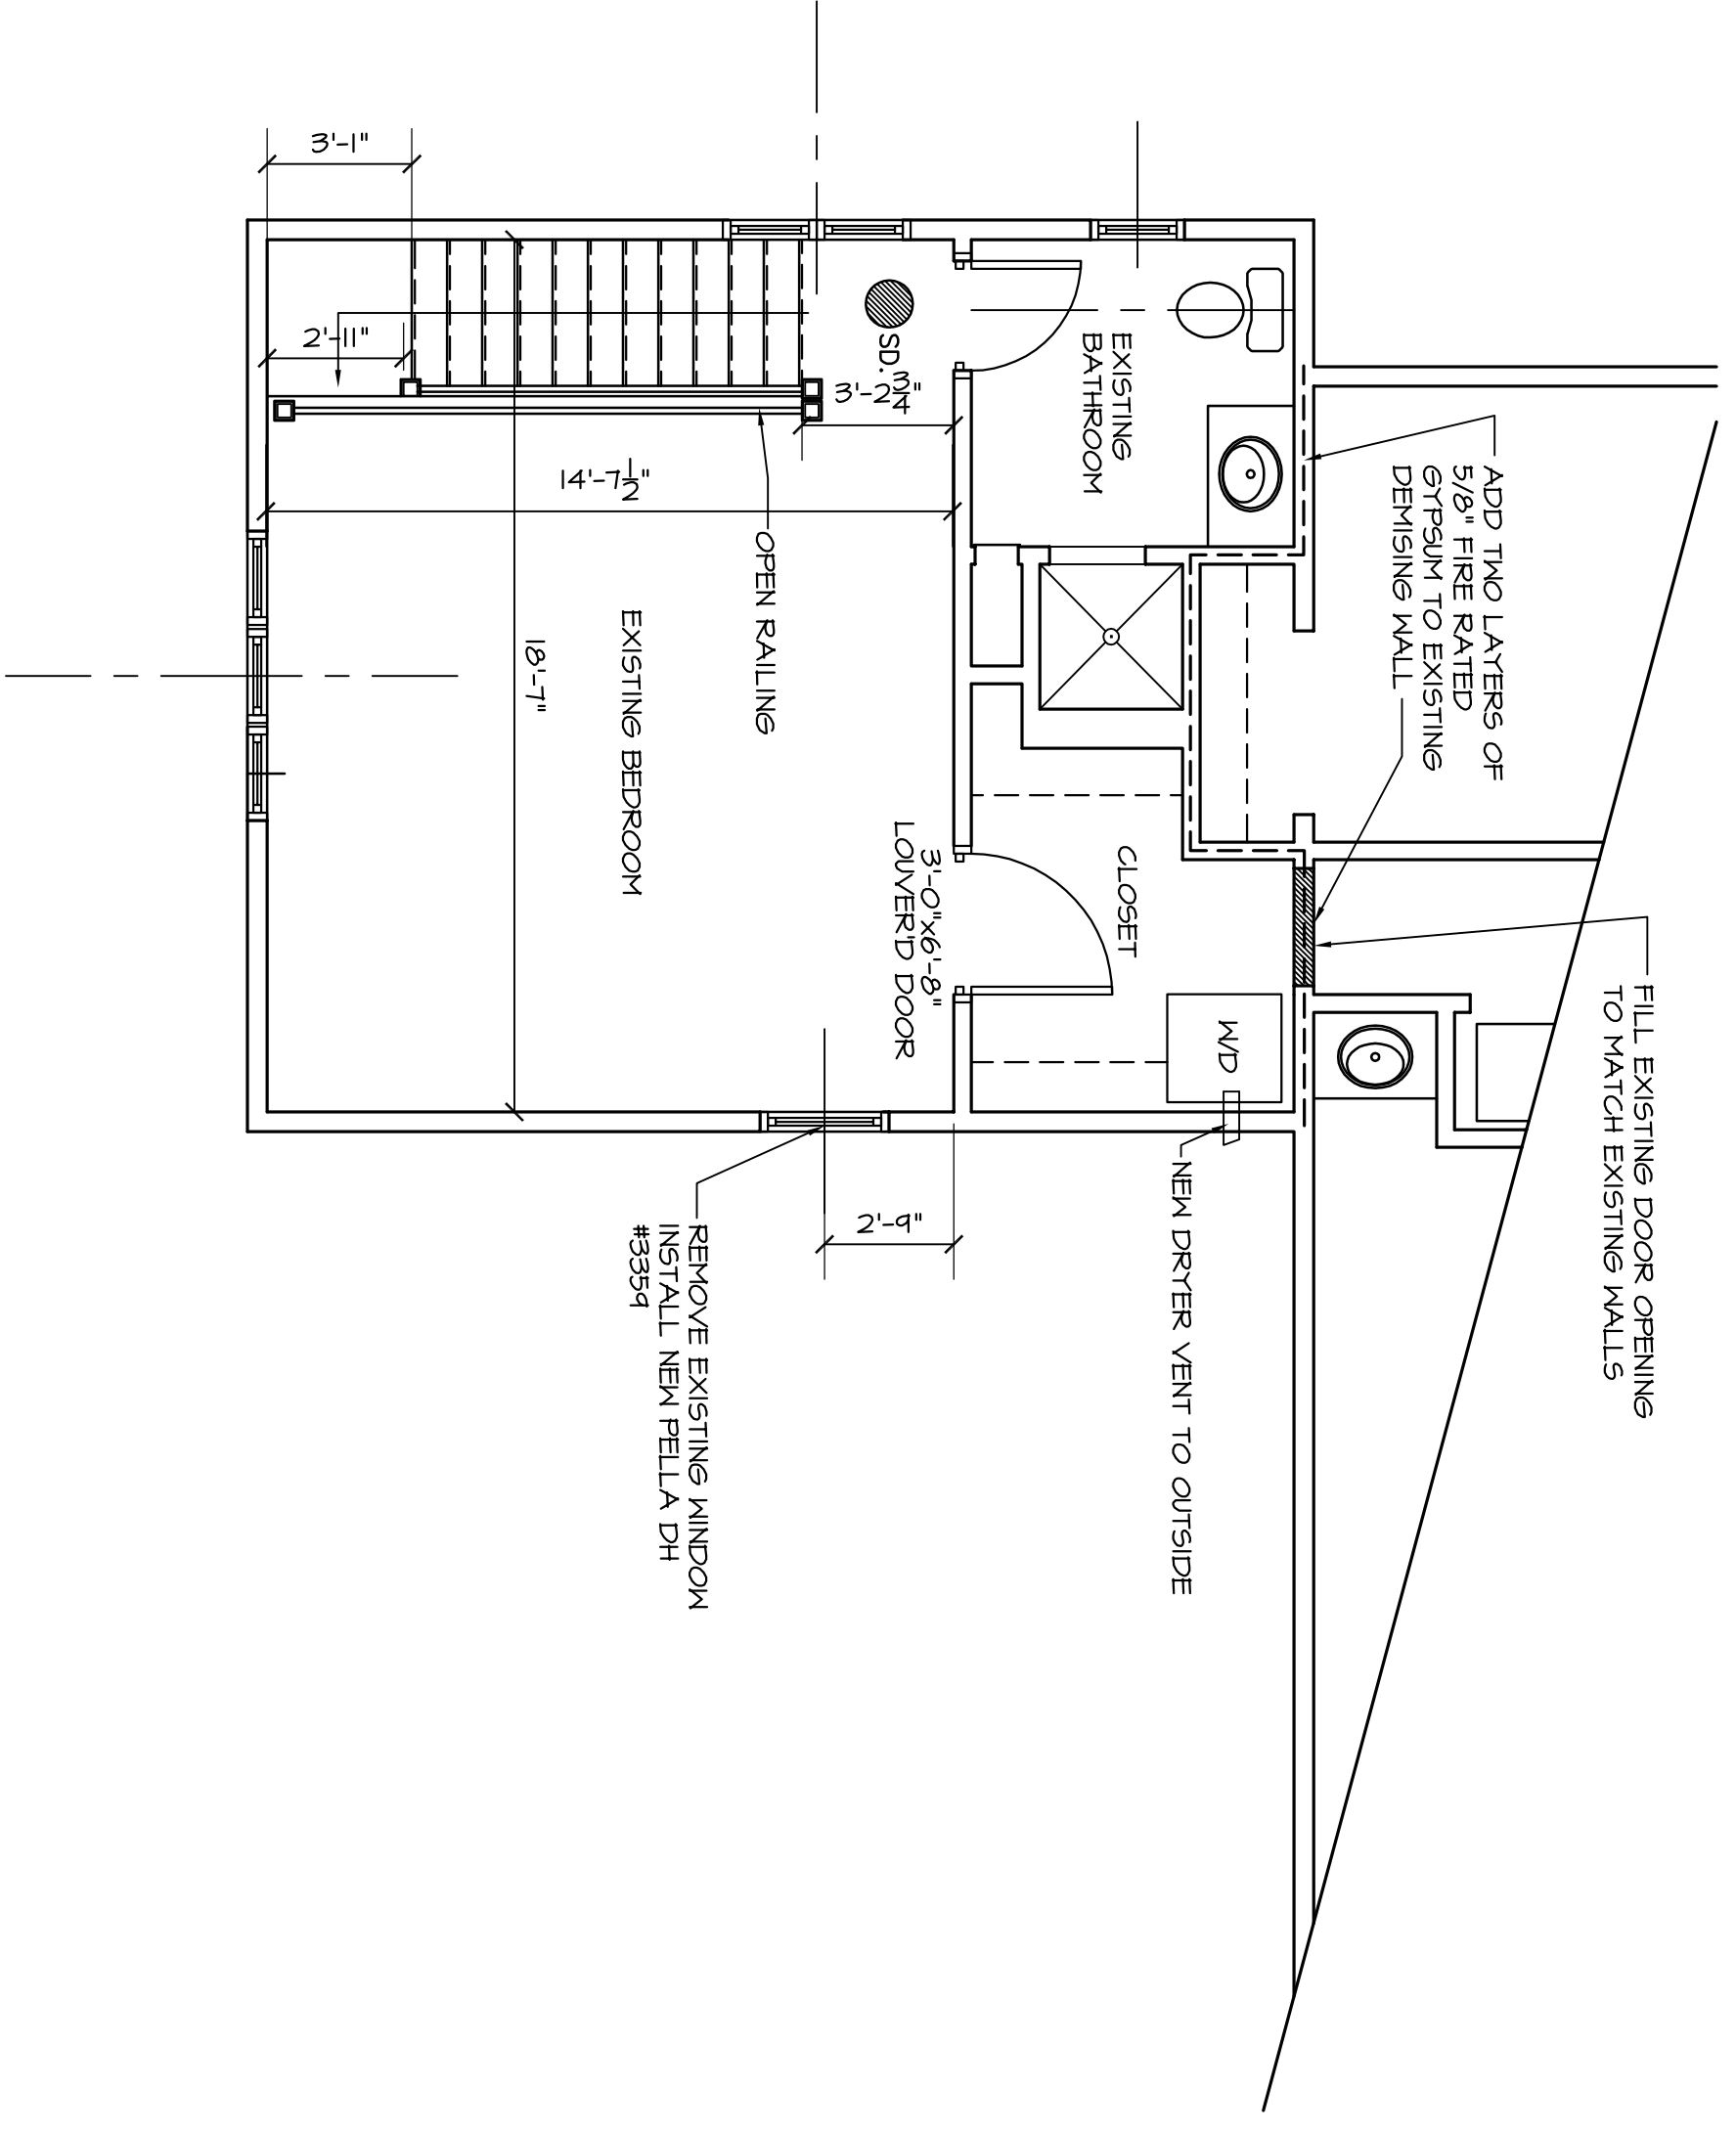

PROPOSED SECOND FLOOR PLAN

1/4" = 1'-0"

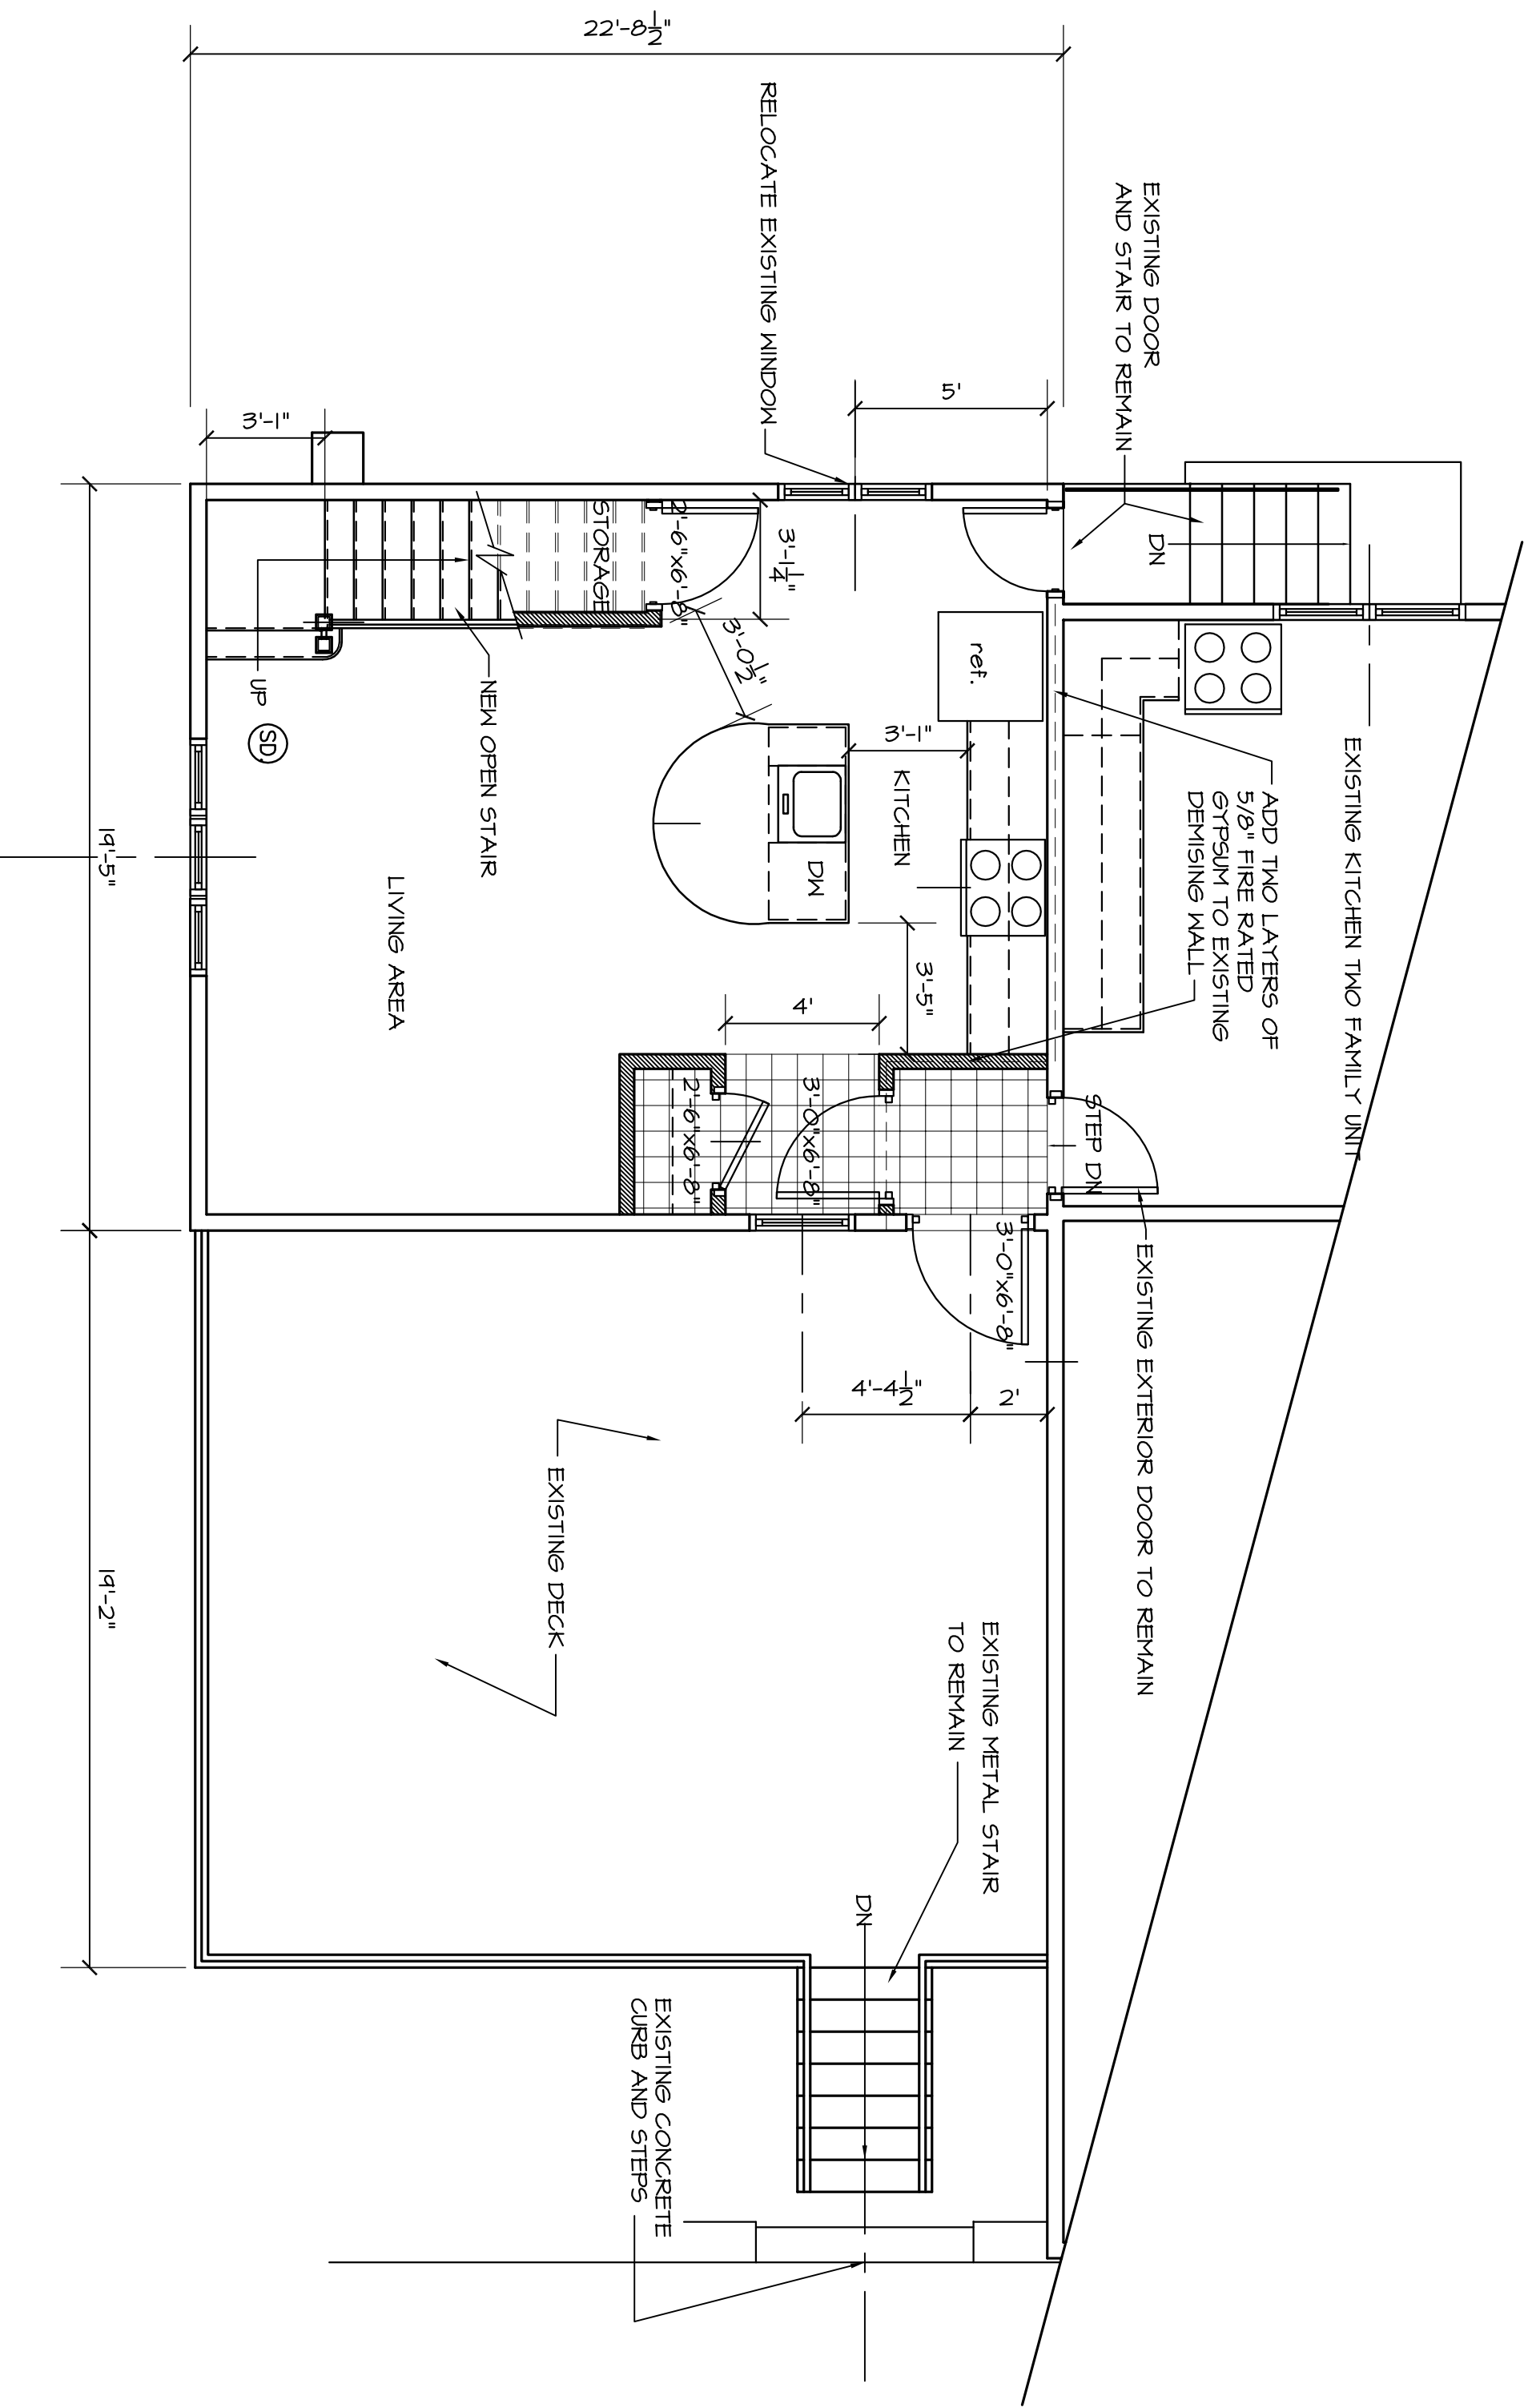

PROPOSED FIRST FLOOR PLAN

1/4" = 1'-0"

**TRABUCCO DESIGN**  
 45 Court Park  
 Needham, MA 02462  
 T. 617.458.0445  
 C. 617.528.7259  
 Trabucco45@verizon.net  
 DONNA E. TRABUCCO

Project:  
**ONE BEDROOM UNIT  
 CONVERSION TO:  
 39 JACKSON ST Newton Ma**

Drawing Title:  
**PROPOSED  
 PLANS**

Scale: 1/4"=1'-0"  
 Drawn by: DT  
 Checked by:  
 Project Number:  
 Date: 1 OCT 10  
 Drawing Number:  
**A-1**

Set: PERMIT  
 Page: