



1 LOCATION PLAN
A0.0 Scale: 1/8" = 1'-0"



2 BLOCK VIEW
A0.0 Scale: 1/8" = 1'-0"



EXISTING CONDITIONS - PHOTO I



EXISTING CONDITIONS - PHOTO II

3 LOCATION PLAN
A0.0 Scale: 1/8" = 1'-0"


SEE EXISTING CONDITIONS PLAN NEXT PAGE FOR VIEWPOINT LOCATIONS OF PHOTOS




4 STREET VIEW
A0.0 Scale: 1/8" = 1'-0"



- PROPOSED AWNING COLOR
- PROPOSED ALUMINUM STOREFRONT
- PROPOSED MASONRY COLOR

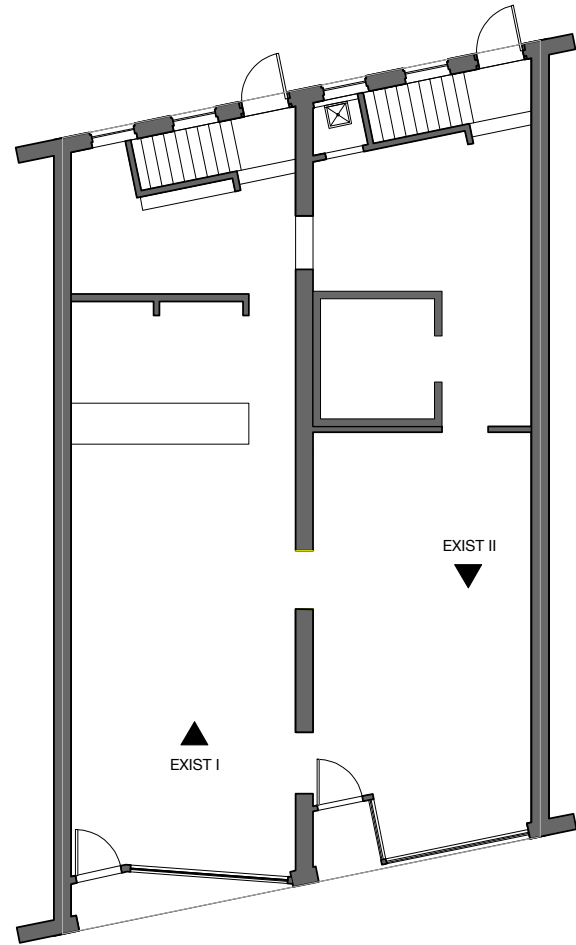

1 EXISTING CONDITIONS PLAN - FIRST FLOOR
 A1.0 Scale: 1/8" = 1'-0"

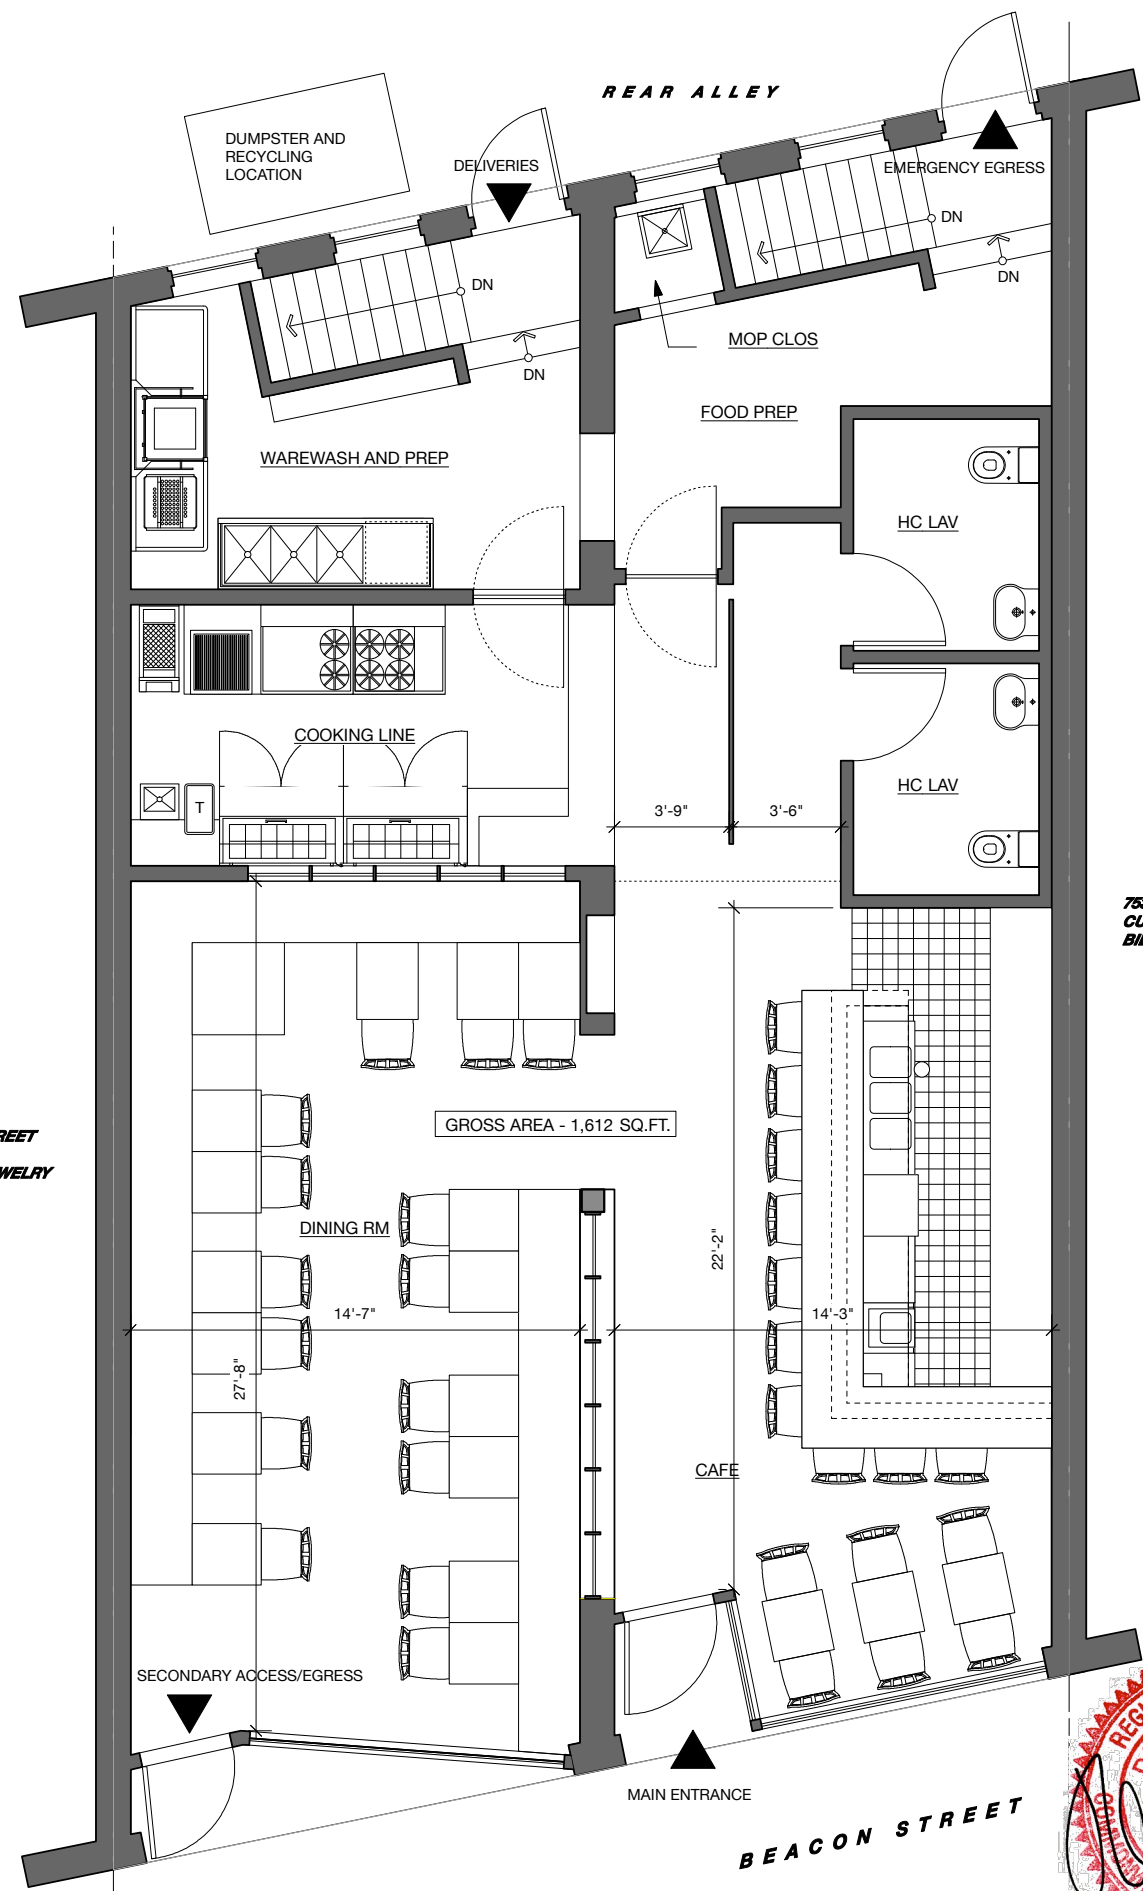

757 BEACON STREET
 CURRENTLY
 PETERSON'S JEWELRY

753 BEACON STREET
 CURRENTLY
 BILL'S PIZZERIA

2 PROPOSED FLOOR PLAN - FIRST FLOOR
 A1.0 Scale: 1/4" = 1'-0"




PROJECT NAME

Project No:	
Drawn By:	
Date:	3.14.2012
Rev:	


Drawing Name:
 FIRST FLOOR
 PLAN

Scale: AS NOTED

A1.0

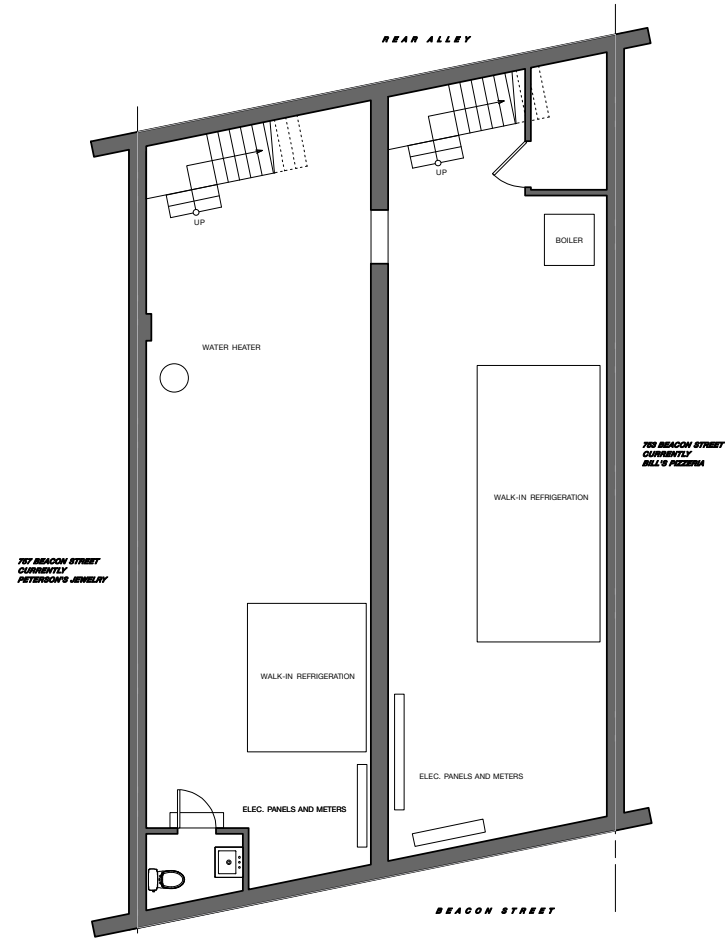

1 EXISTING CONDITION PLAN - BASEMENT
A1.1 Scale: 1/8" = 1'-0"

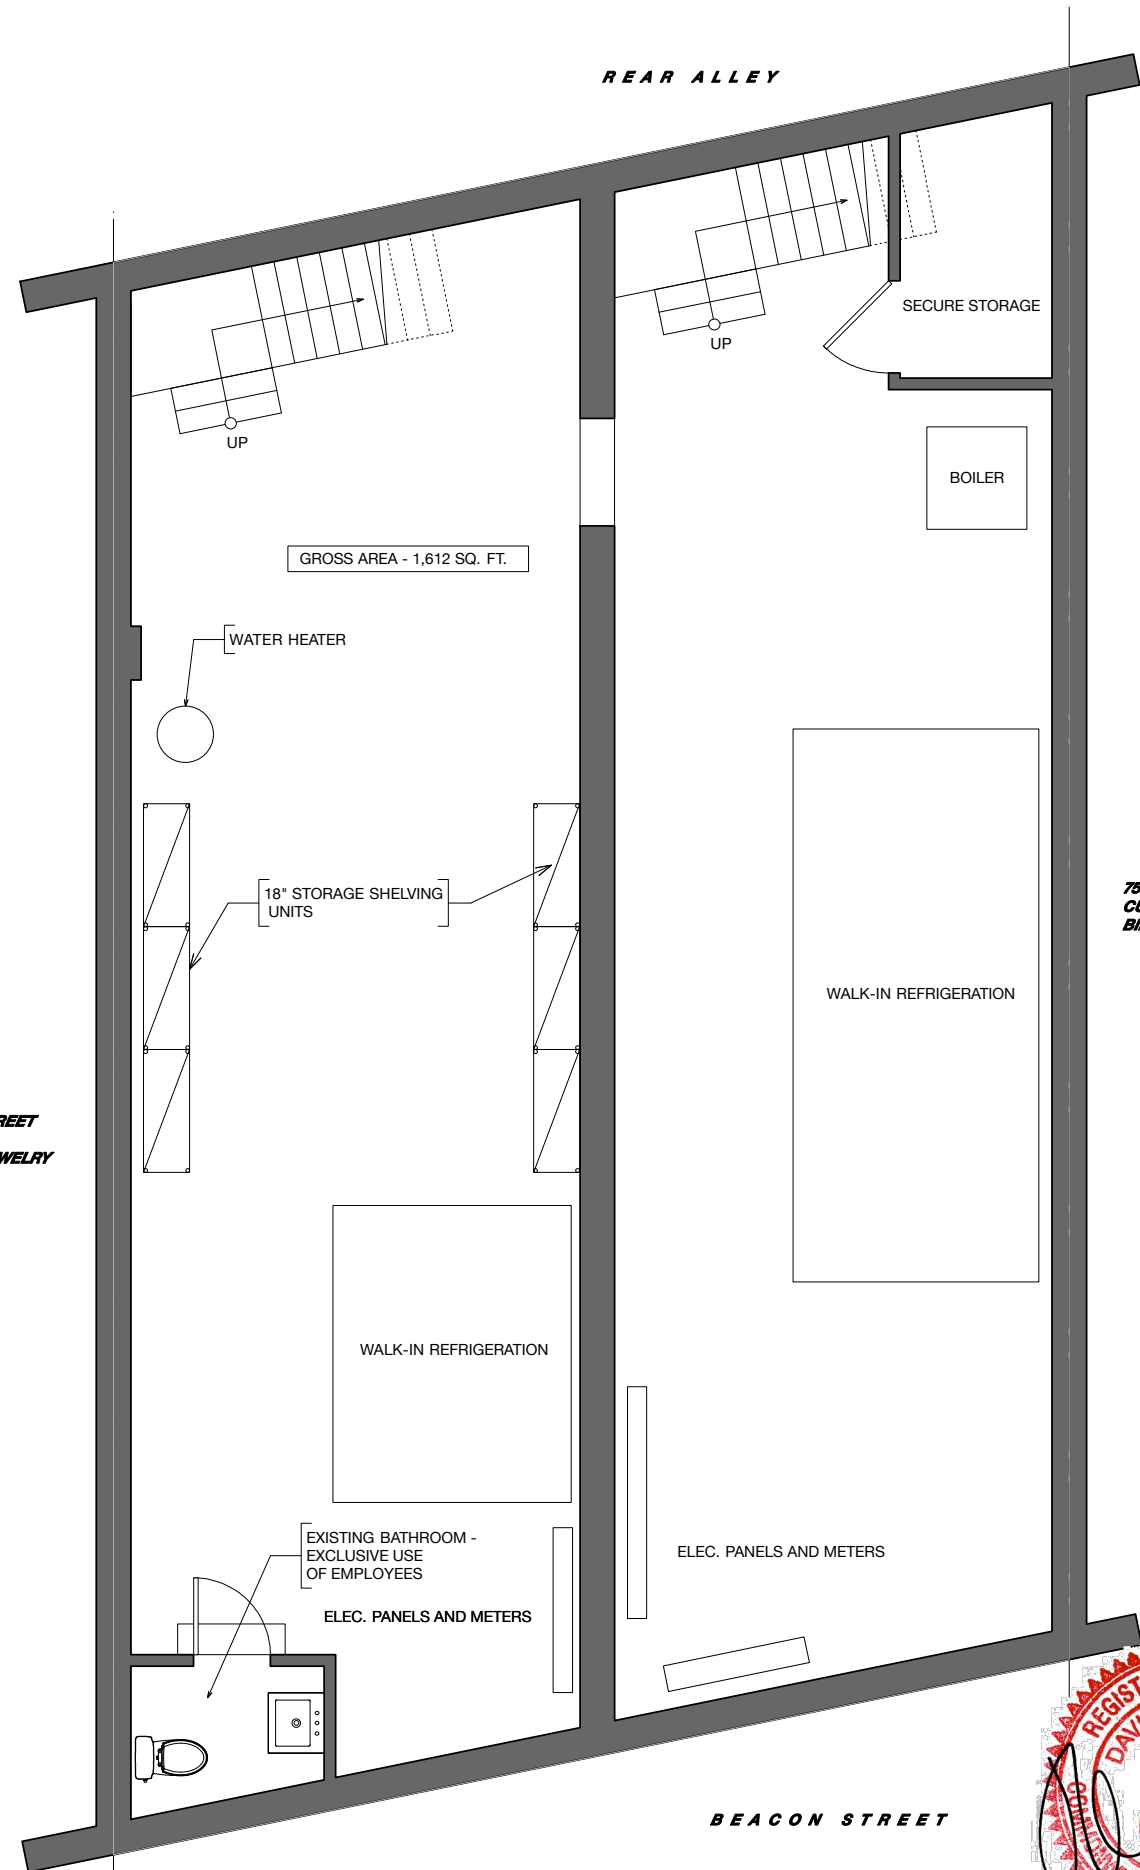

2 PROPOSED FLOOR PLAN - BASEMENT
A1.1 Scale: 1/4" = 1'-0"

