

PROPOSED PLANT LIST

Trees:	Latin Name	Common Name	Min. Size	Subtotal"	
3	AS	Acer sacharum	Sugar Maple	3-3.5" cal. B&B 3.5" cal.	10.5"
21	AC	Amelanchier grandiflora 'Autumn Brilliance'	Serviceberry	8-10' ht. B&B 3" cal.	63"
6	BN	Betula nigra 'Heritage'	River Birch	3.5" cal. B&B 3.5" cal.	21"
1	CO	Celtis occidentalis	Hackberry	3.5" cal. B&B 3.5" cal.	3.5"
4	CT	Chamaecyparis thuyoides	Atlantic White Cedar	7'-8' ht. B&B 2.5" cal.	10"
4	CN	Chamaecyparis nookatensis 'Pendula'	Weeping Alaskan Cedar	8-10' ht. B&B 4" cal.	16"
8	PS	Pinus strobus	White Pine	8-10' ht. B&B 4" cal.	32"
5	QB	Quercus bicolor	Swamp White Oak	1.5-2" cal. B&B 2" cal.	10"
8	TP	Thuja plicata x 'Green Giant'	Green Giant Cedar	8-10' ht. B&B 4" cal.	32"
Total Caliper Inches of replacement trees: 198"					

Shrubs and Vines:

6	ACC	Amelanchier canadensis	Shadblow	6'-7' B&B
39	CA	Clethra alnifolia	Summersweet	3 gal.
4	BD	Buddleia davidii 'Purple Haze'	Butterfly Bush	3 gal.
10	CD	Callicarpa dichotoma	Beauty Bush	3 gal.
2	CV	Clematis virginicus	Virgins Bower Vine	2 gal.
4	HA	Hydrangea arborescens	Smooth Hydrangea	3 yr. pots
7	MH	Ilex x meserveae 'Meschick'	Dragon Lady Holly	3-3.5' cal. B&B
15	IV	Ilex verticillata 'Winter Red'	Winterberry Holly	3'-4' B&B
16	ILH	Itea virginica 'Little Henry'	Dwarf Itea	3 gal.
17	MP	Myrica pennsylvanica	Bayberry	3 gal.
7	PQ	Parthenocissus quinquefolia	Woodbine	2 gal.
7	PF	Potentilla fruticosa Goldfinger	Yellow Potentilla	3 gal.
2	L	Syringa x meyeri 'Palibin'	Meyer Lilac	30-36" B&B
14	VD	Viburnum dentatum	Arrowwood Viburnum	3'-4' ht. B&B


Perennials:

37	cid	Carex morrowii 'Ice Dance'	White Variegated Sedge	1 gal.
10	cr	Cimifuga racemosa 'Atropurpea'	Purple Snakeroot	1 gal.
200	dp	Dennstaedtia punctilobula	Hayscent fern	1 gal.
40	dl	Hemerocallis 'Hyperion'	Daylily	1 gal.
20	bb	Monarda 'Cambridge Scarlet'	Bee Balm	1 gal.
14	nf	Nepeta faassenii 'Blue Wonder'	Catmint	1 gal.
30	oc	Osmunda cinnamomea	Cinnamon Fern	2 gal.

Landscape Architect shall place plants within natural area.

Seed all disturbed areas with New England Erosion Control/Restoration Mix For Detention Basins and Moist Sites - available from newp.com

145 WARREN STREET

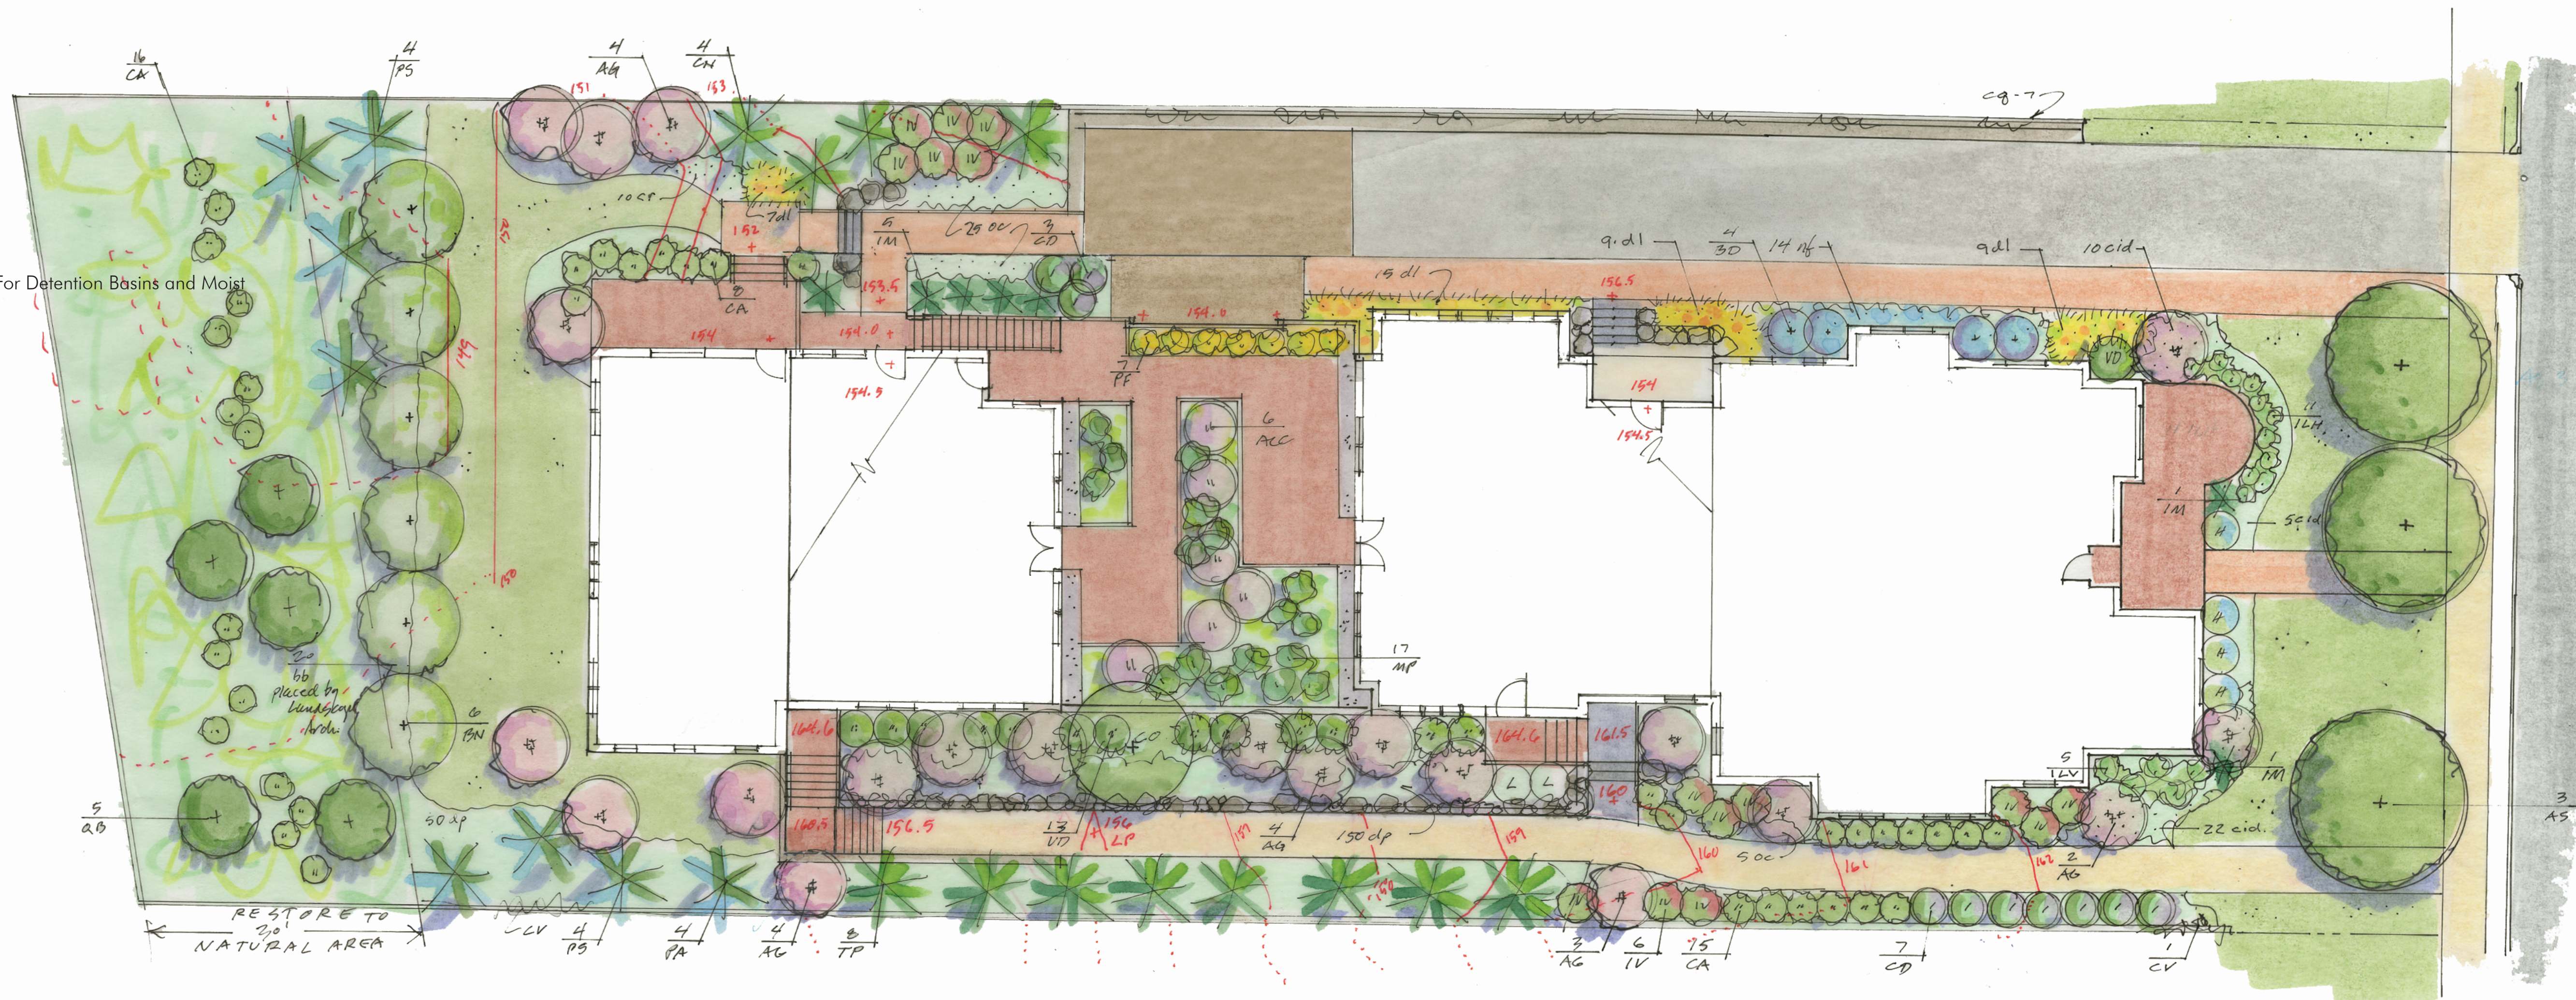

SCALE: 1" = 10'-0"