



Parking Schedule	
Level	Count
<b>COMMERCIAL</b>	
G1 - Parking Level 1	142
G2 - Parking Level 2	17
<b>COMMERCIAL: 159</b>	
<b>RESIDENTIAL</b>	
G2 - Parking Level 2	116
<b>RESIDENTIAL: 116</b>	
<b>GRAND TOTAL: 275</b>	

Bike Parking Schedule	
Level	Count
G1 - Parking Level 1	227
G2 - Parking Level 2	58
<b>Grand Total: 285</b>	

NOTE: PARKING COUNTS ARE NOT FINALIZED

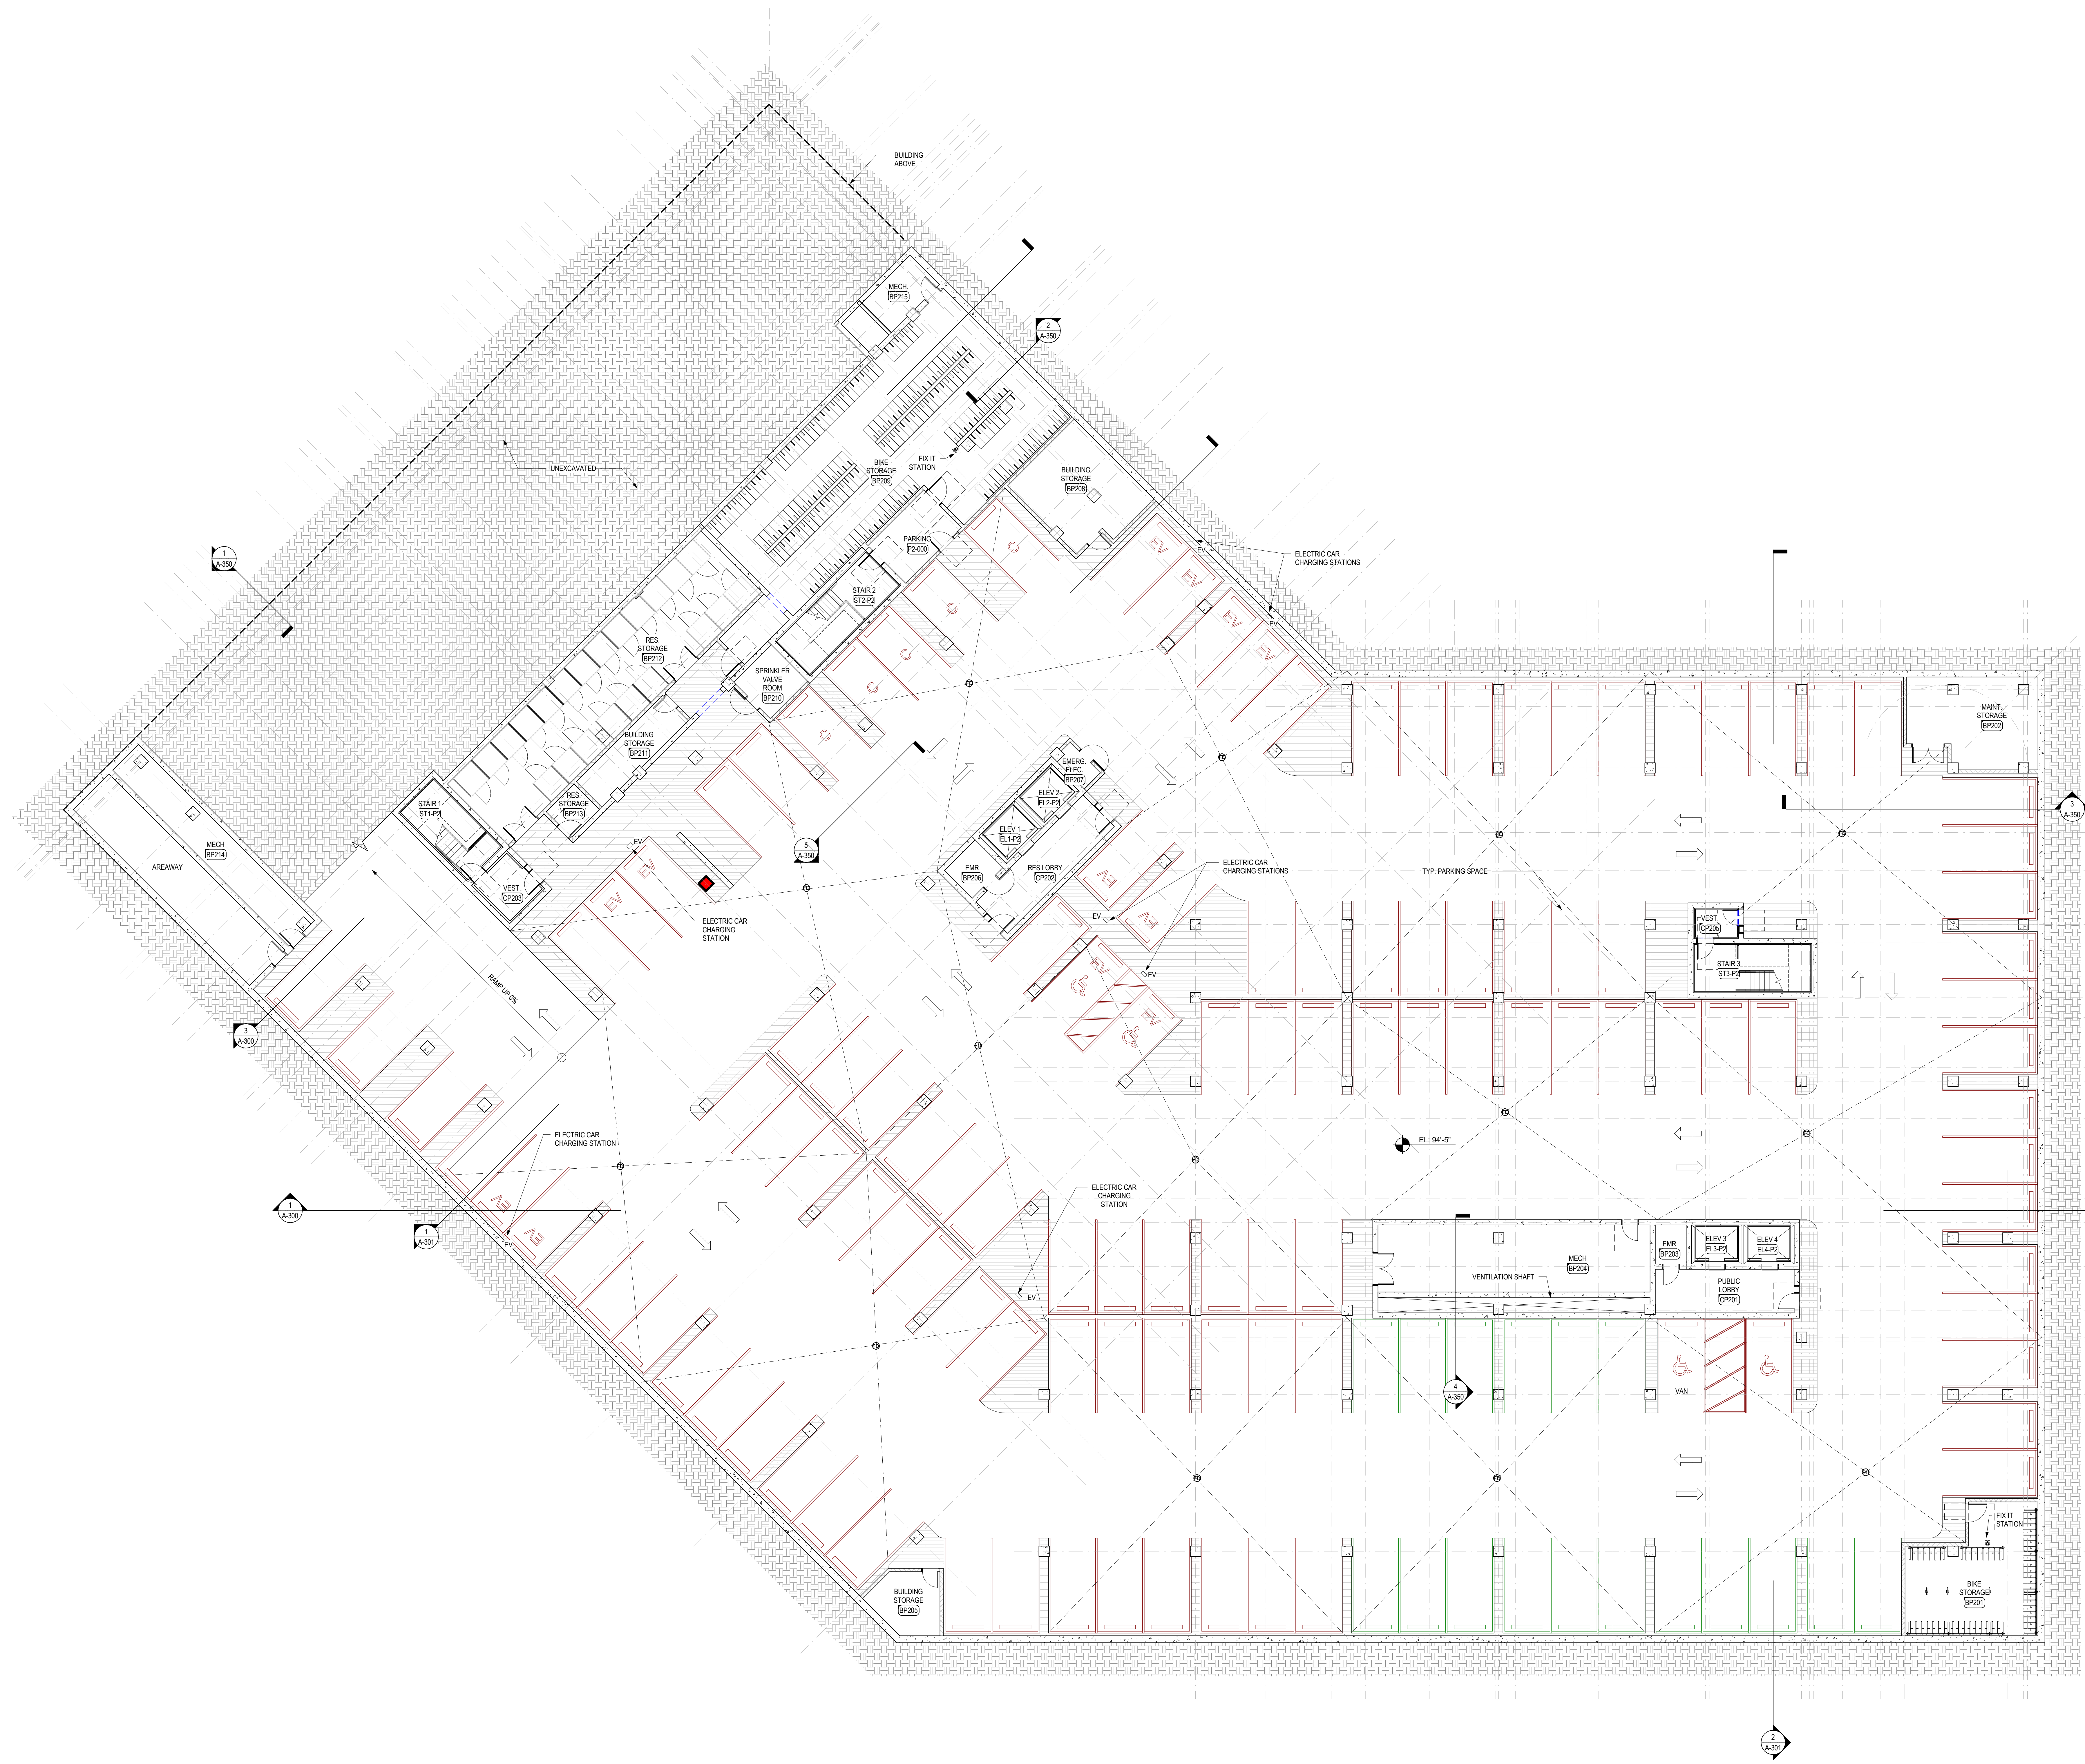

Building 4 -  
 Progress Print  
 NOT FOR  
 CONSTRUCTION

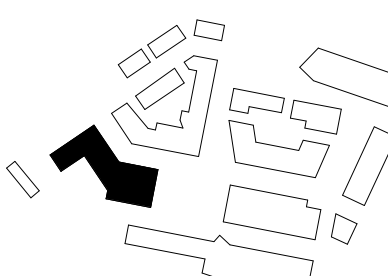

drawing by:	AH
drawing checked by:	AB/MQ
drawing scale:	As Indicated
drawing date:	October 8, 2020
project number:	19222.00

drawing revisions:		
No.	Description	Date

**DRAFT**

**B4 - Parking  
 Level 2  
 Plan  
 (Lower)**

Parking Schedule	
Level	

COMMERCIAL	
G1 - Parking Level 1	142
G2 - Parking Level 2	17
COMMERCIAL:	159


RESIDENTIAL	
G2 - Parking Level 2	116
RESIDENTIAL:	116
GRAND TOTAL:	275

COMMERCIAL PARKING	
RESIDENTIAL PARKING	

Bike Parking Schedule		
Level	Count	

G1 - Parking Level 1	227	
G2 - Parking Level 2	587	
Grand Total:	255	

NOTE: PARKING COUNTS ARE NOT FINALIZED

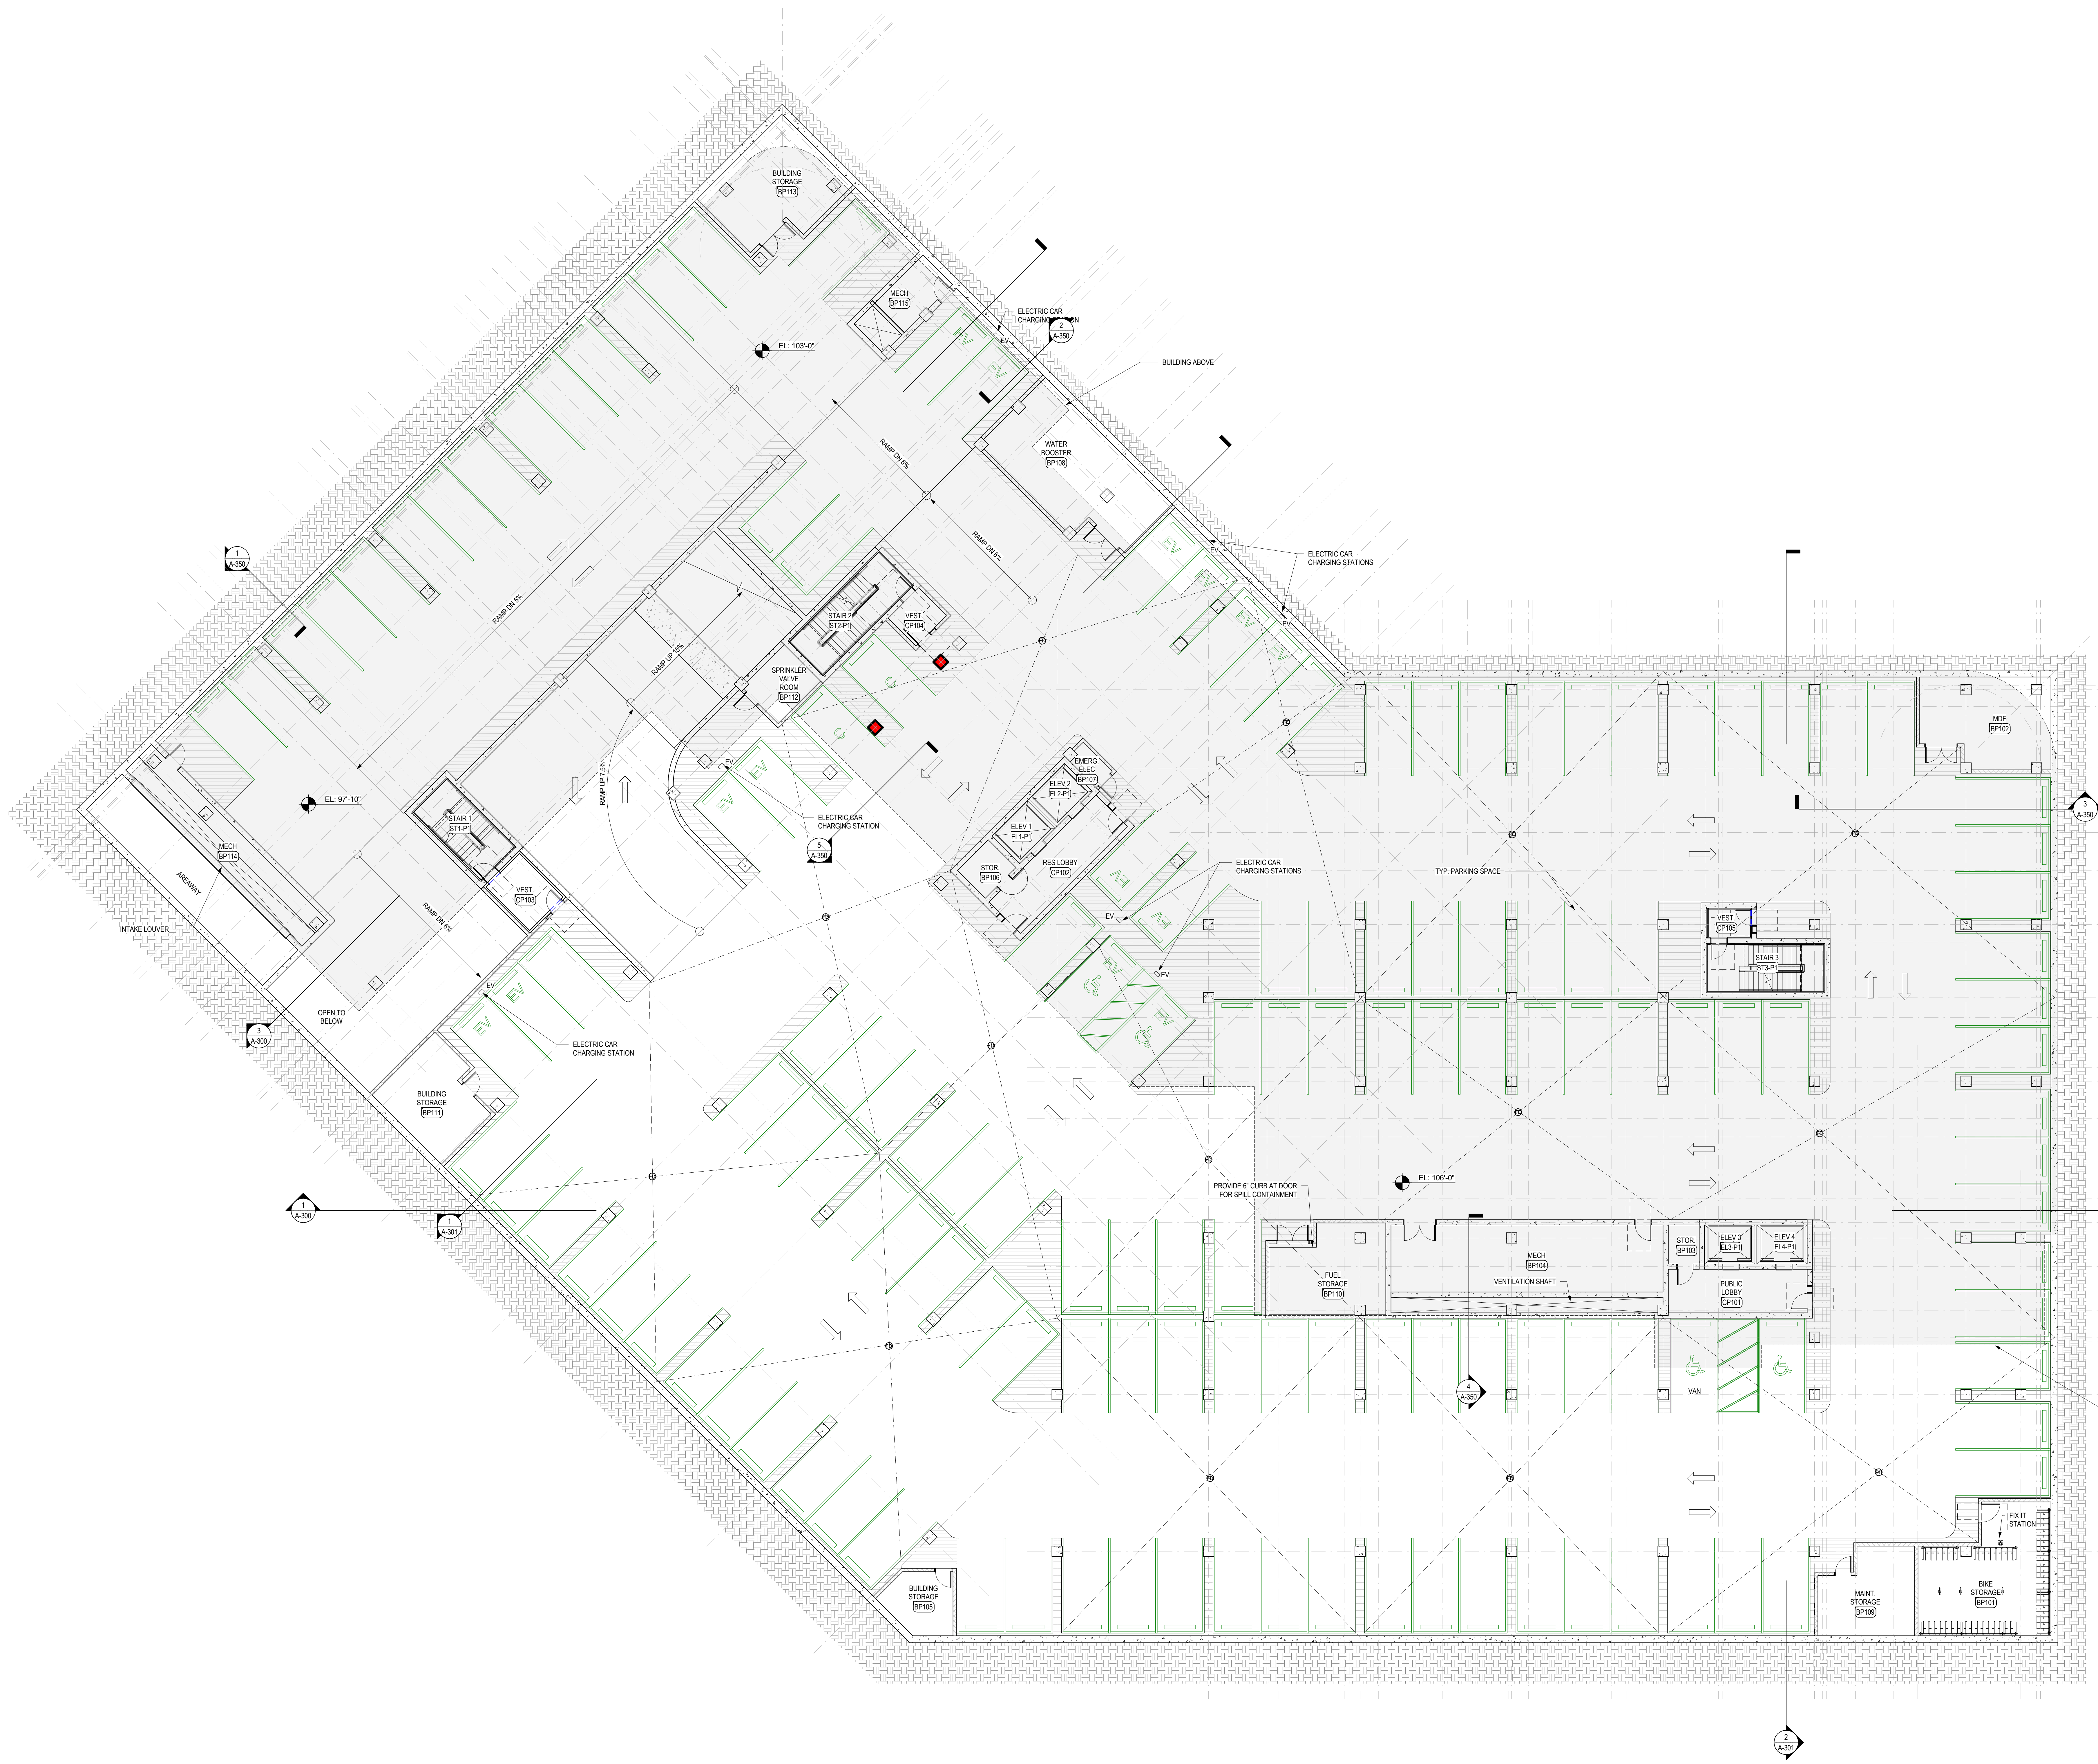

**Building 4 -  
 Progress Print**  
 NOT FOR  
 CONSTRUCTION


drawing by:	AH
drawing checked by:	AB/MQ
drawing scale:	As Indicated
drawing date:	October 8, 2020
project number:	19222.00

drawing revisions:		
No.	Description	Date

**DRAFT**

**B4 -  
 Parking  
 Level 1  
 Plan  
 (Upper)**



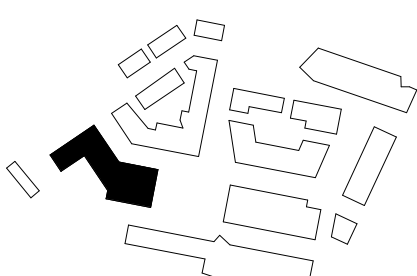


drawing by: AH  
 drawing checked by: AB/MQ  
 drawing scale: 3/32" = 1'-0"  
 drawing date: October 8, 2020  
 project number: 19222.00  
 drawing revisions:

No.	Description	Date

**DRAFT**

**B4 - First  
 Floor Plan**

**A-101**

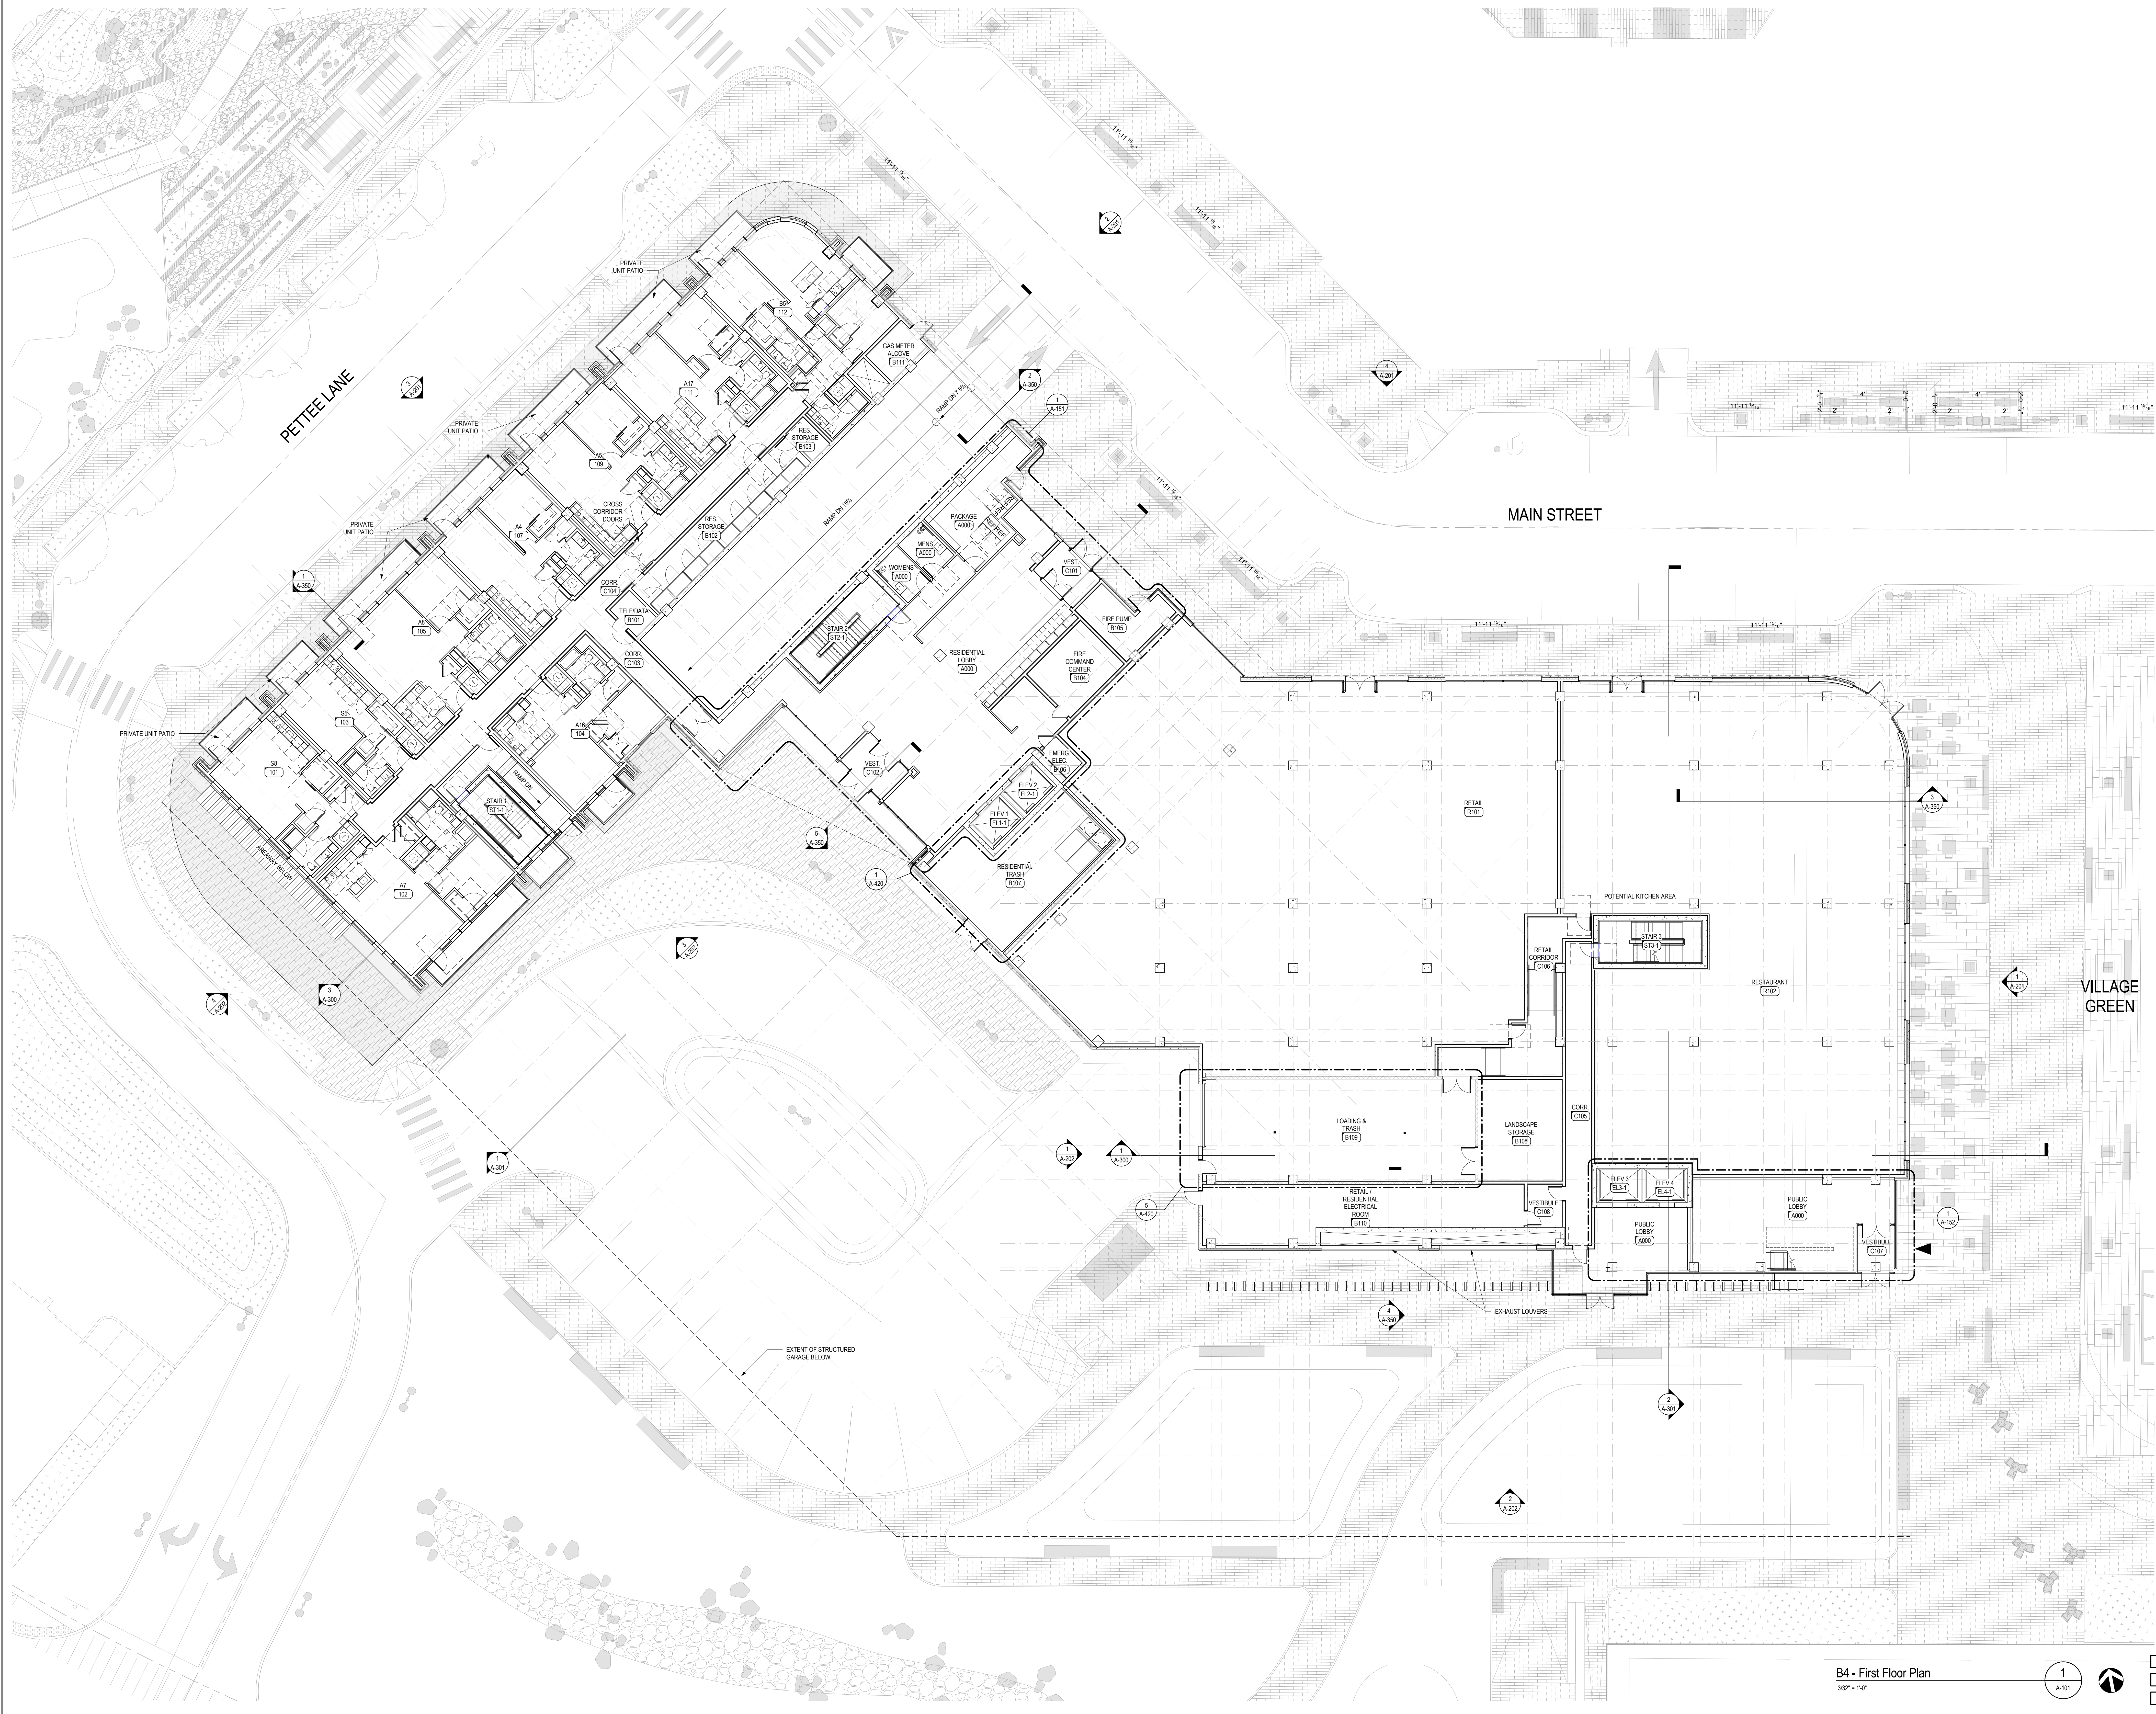

**B4 - First Floor Plan**  
 3/32" = 1'-0"

1  
 A-101

