


Bike Schedule		Parking Schedule	
Level	Type/Mark	Level	Type


PARKING USE LEGEND	
[Red Square]	RESIDENTIAL PARKING

Building 8 -
 Progress Print
 NOT FOR
 CONSTRUCTION

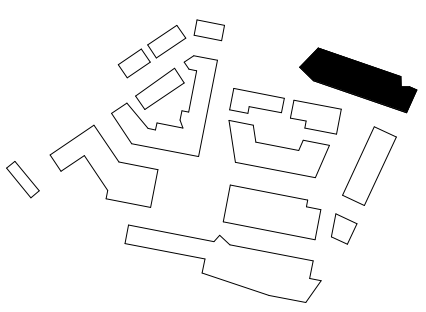

drawing by: MT
 drawing checked by: ABM/MQ
 drawing scale: As indicated
 drawing date: September 29, 2020
 project number: 19186.00
 drawing revisions:

No.	Description	Date

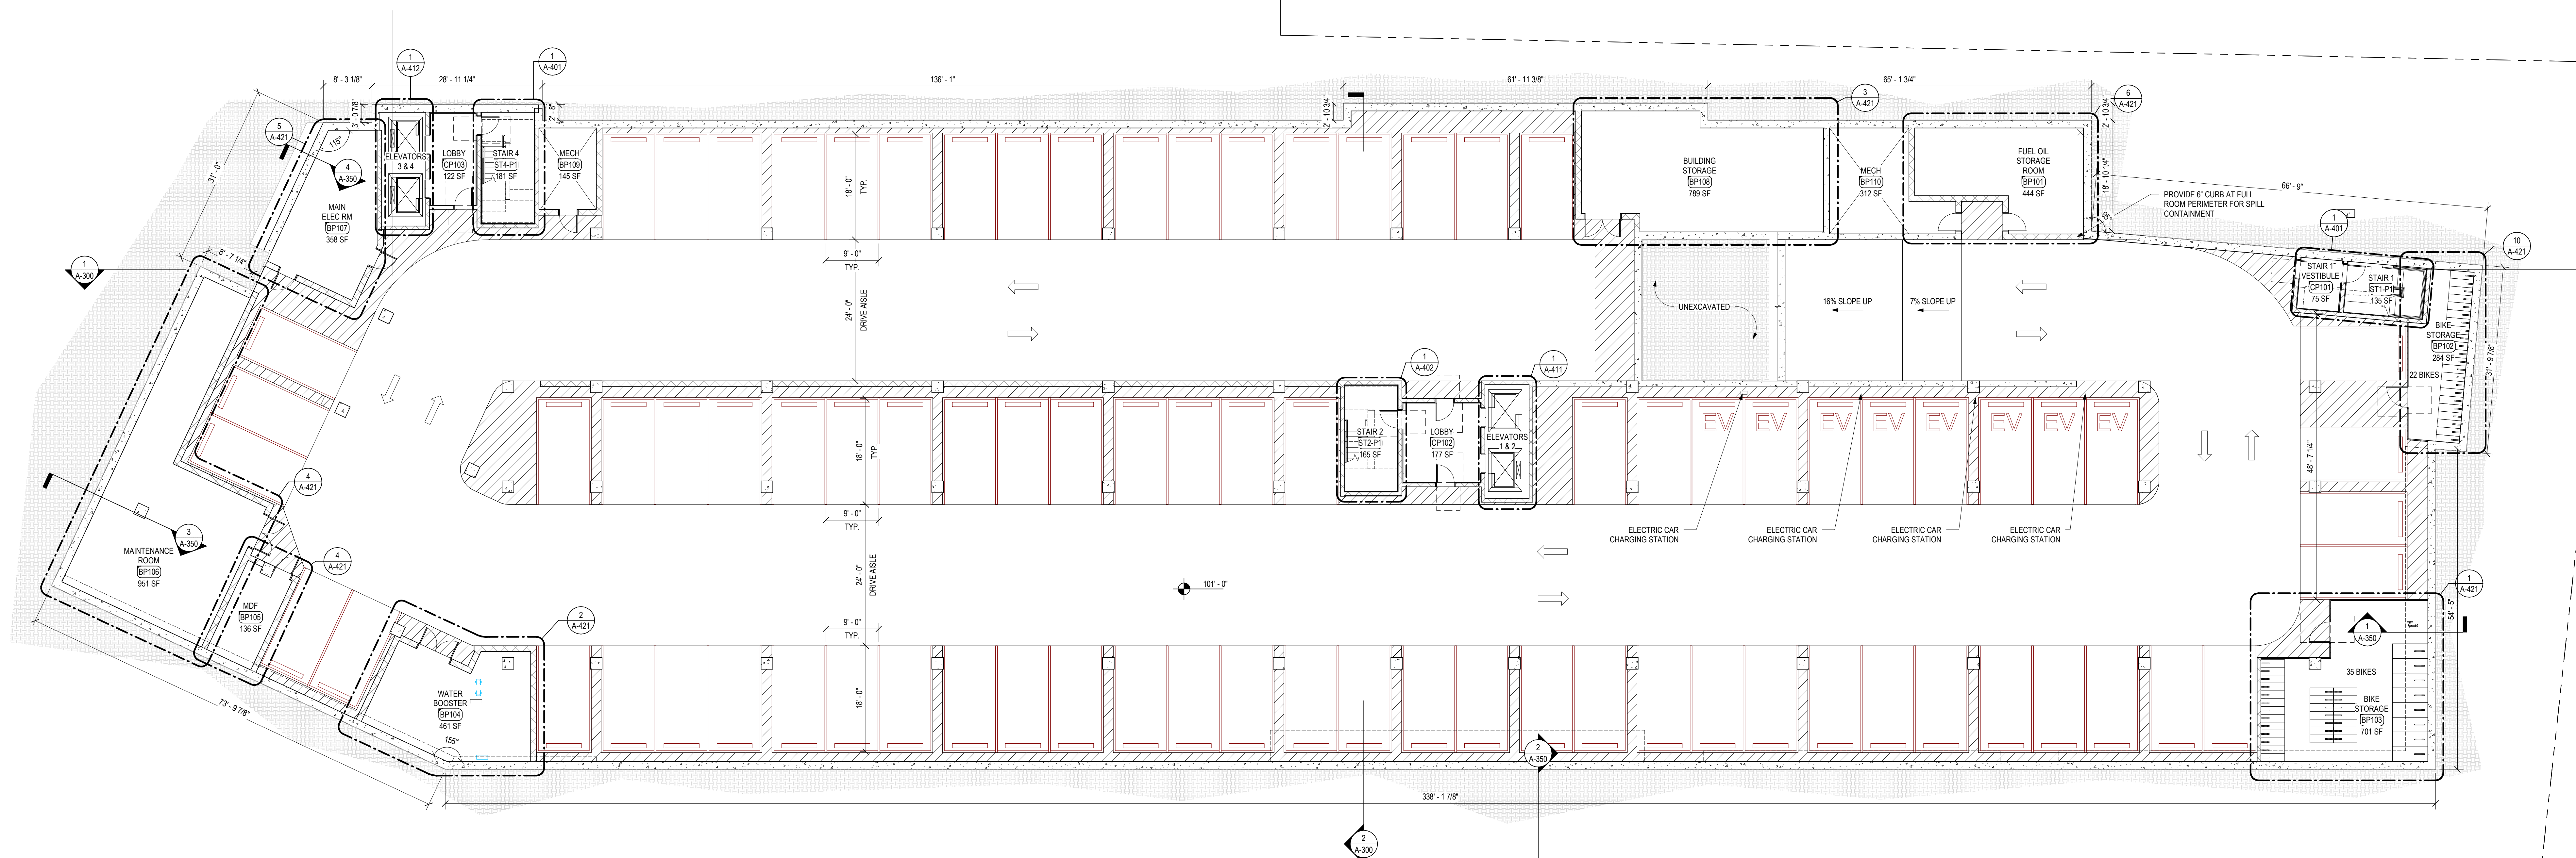

B8 - Parking Level 1
 3/32" = 1'-0"

DRAFT


B8 - Parking
 Level 1

A-100

Bike Schedule		Parking Schedule	
Level	Type Mark	Level	Type

PARKING USE LEGEND	
■	RESIDENTIAL PARKING

**Building 8 -
 Progress Print**
 NOT FOR
 CONSTRUCTION

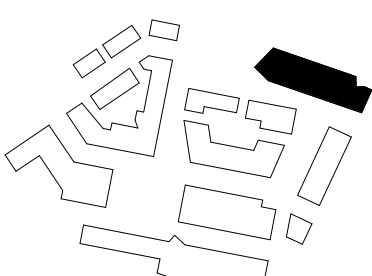


drawing by: MT
 drawing checked by: AB/MQ
 drawing scale: As Indicated
 drawing date: September 29, 2020
 project number: 19186.00
 drawing revision:

No.	Description	Date

DRAFT

**B8 - First
 Floor Plan**

A-101

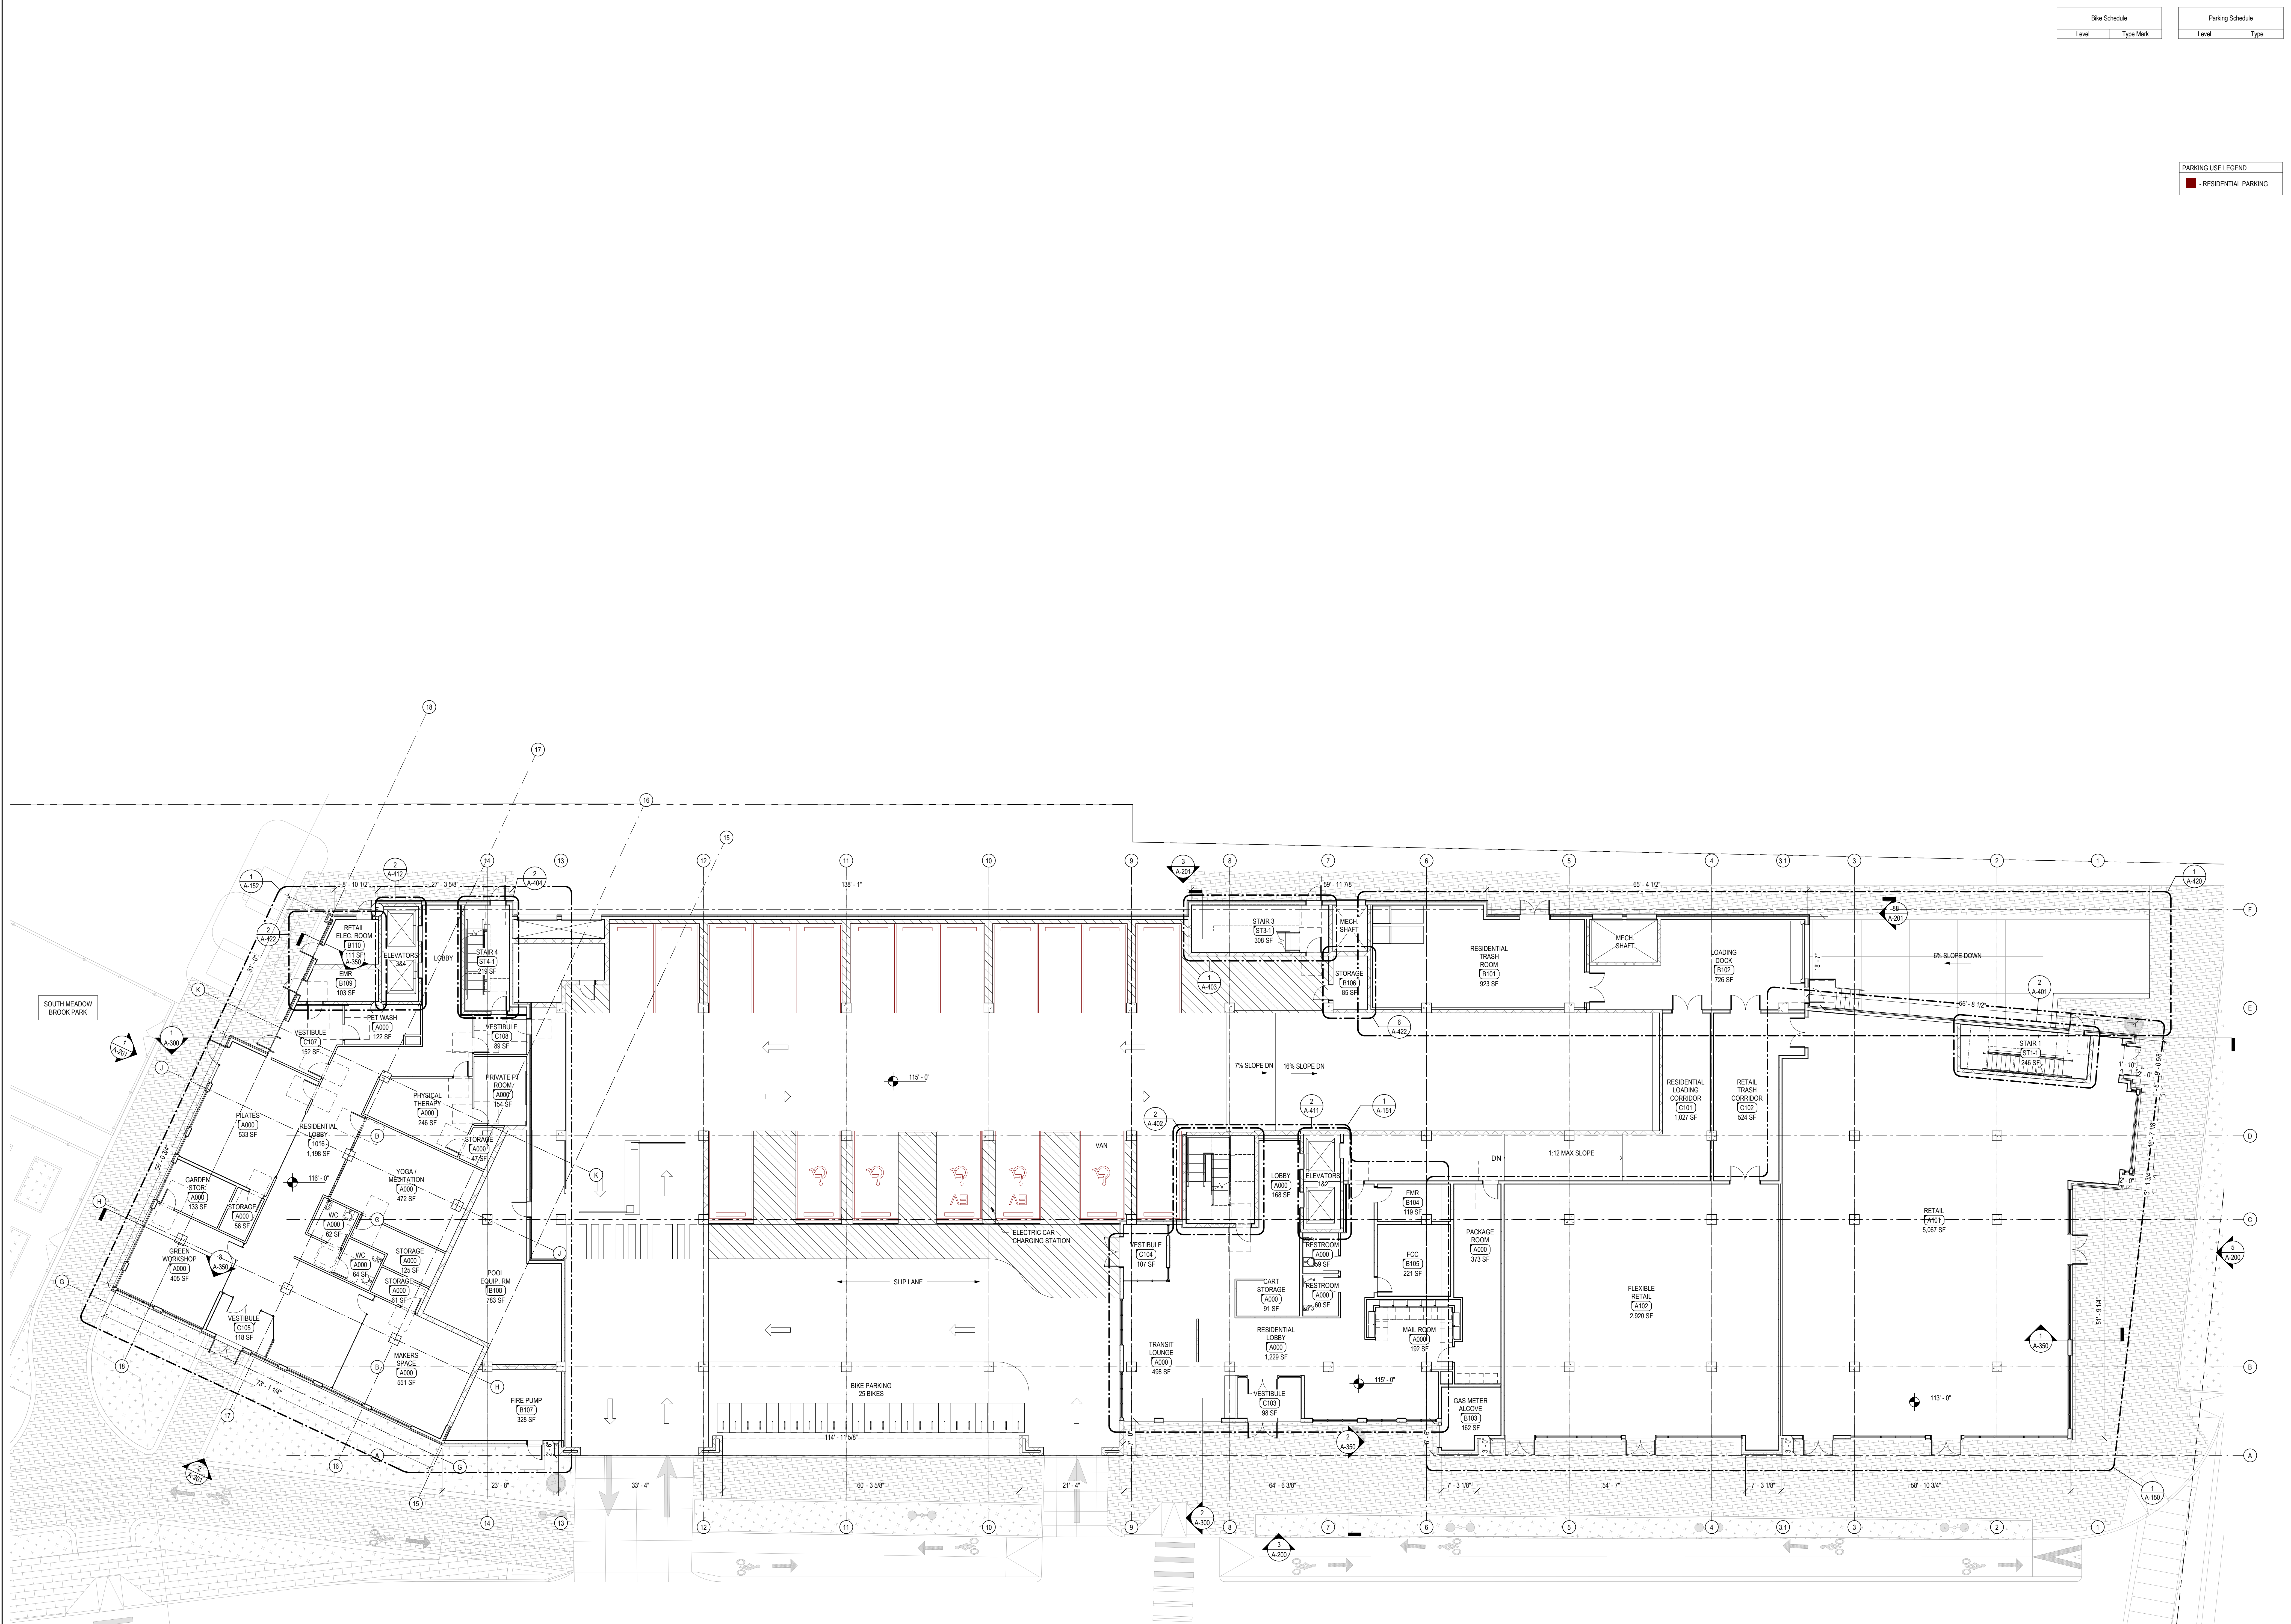

B8 - First Floor Plan
 3/32" = 1'-0"

1
 A-101

