



Riverside - Shadow Studies
Revised for Special Permit Amendment
January 22, 2021

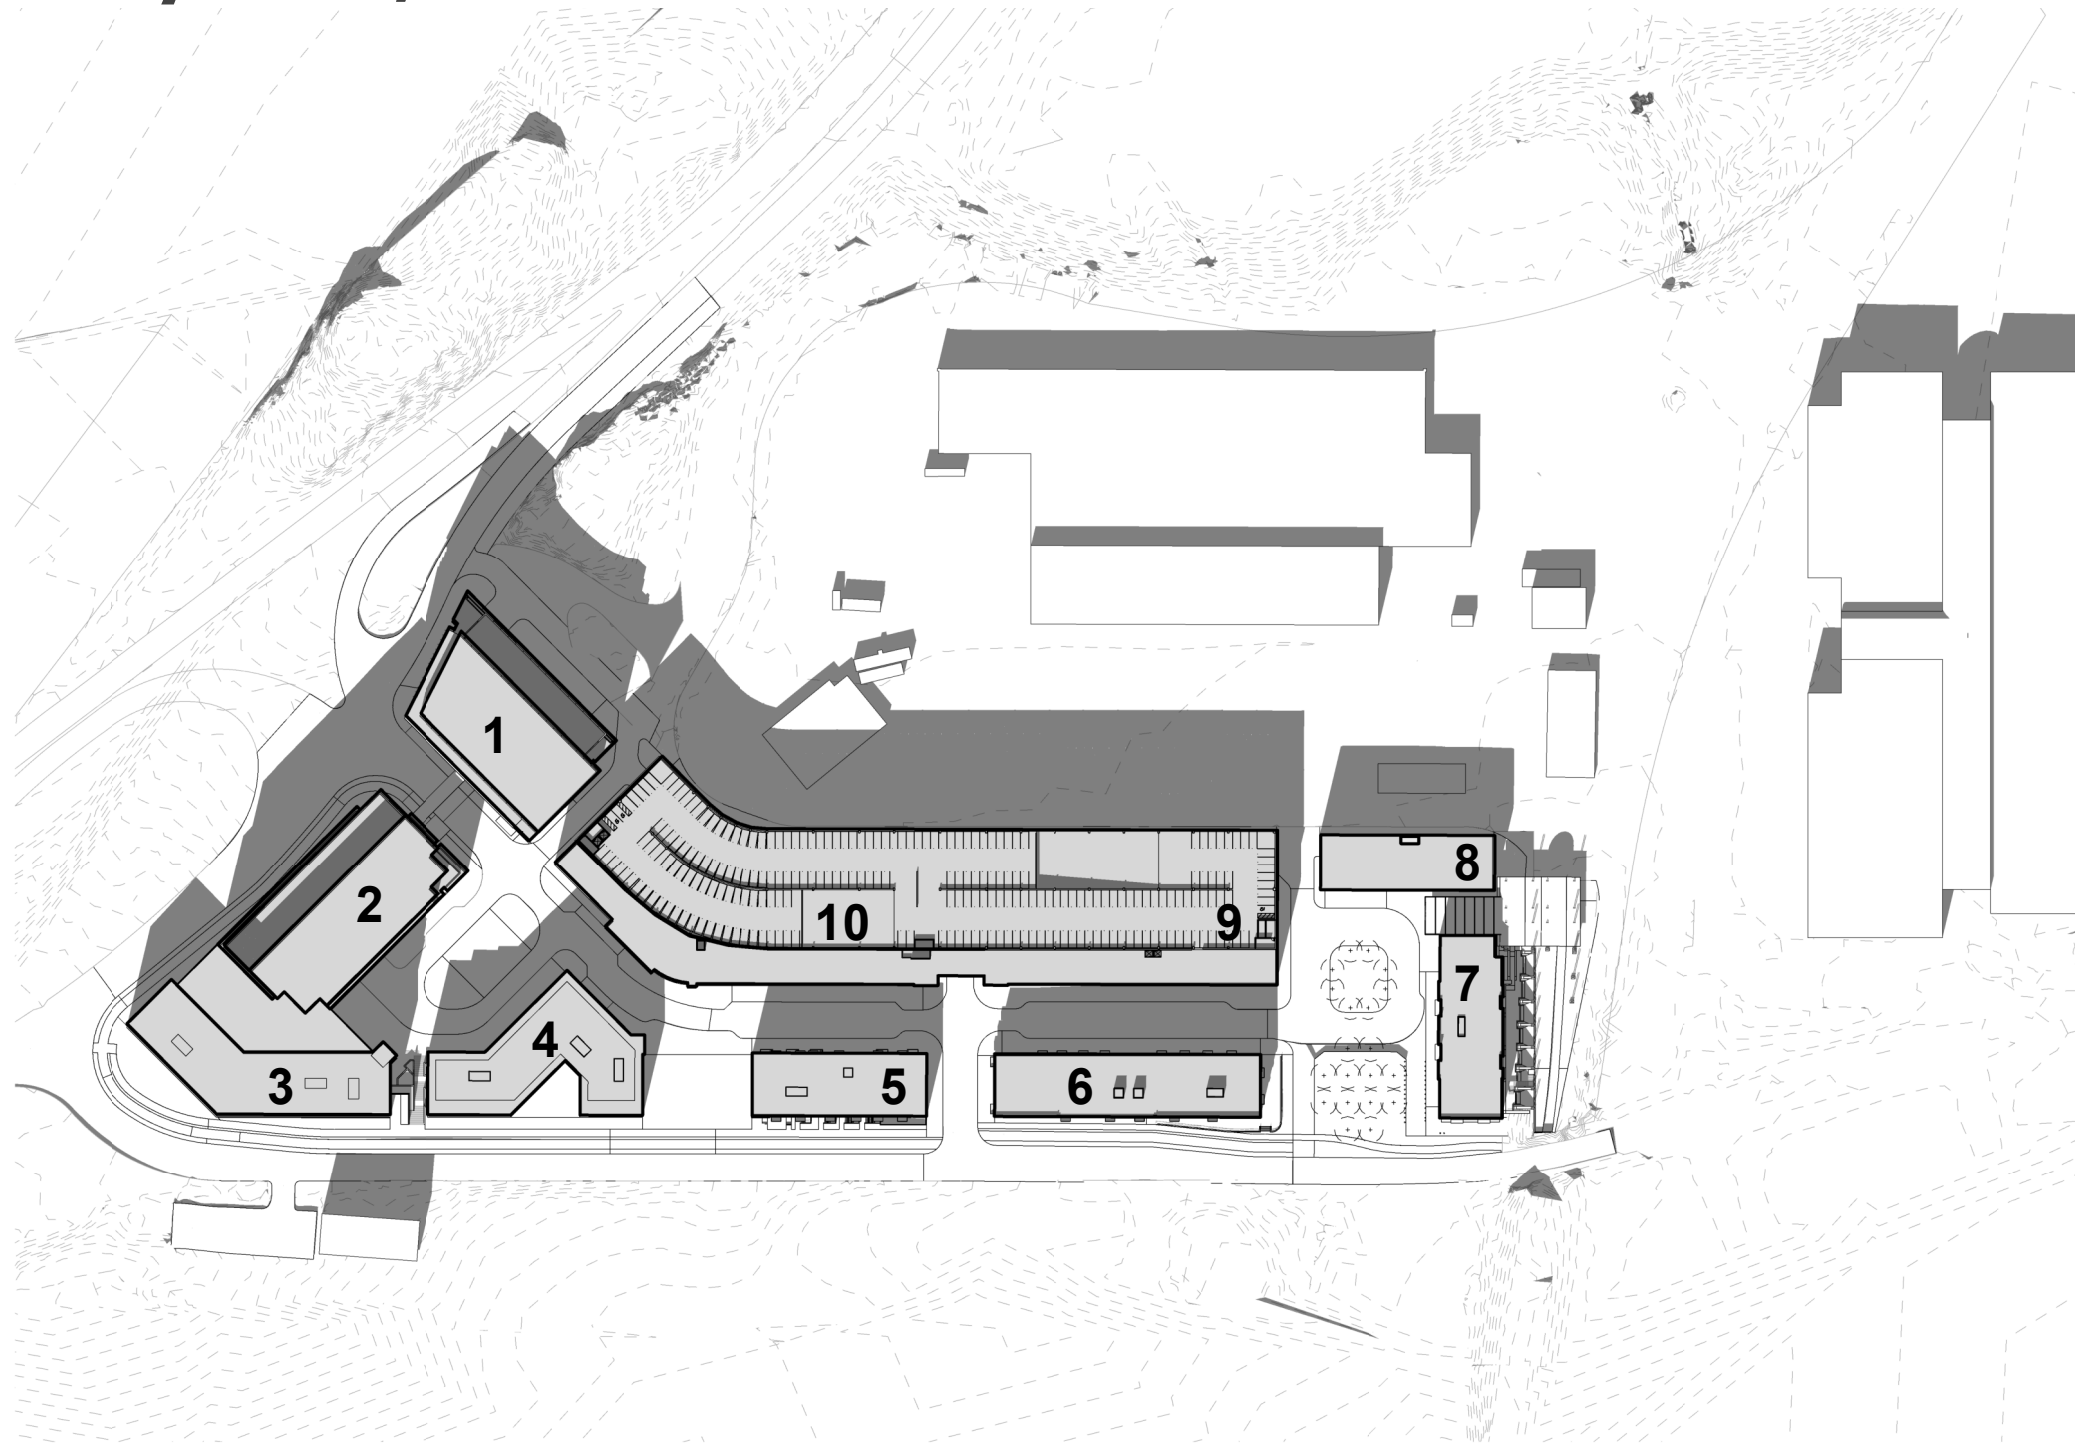

SHADOW STUDY - SPRING/FALL EQUINOX - 09 AM

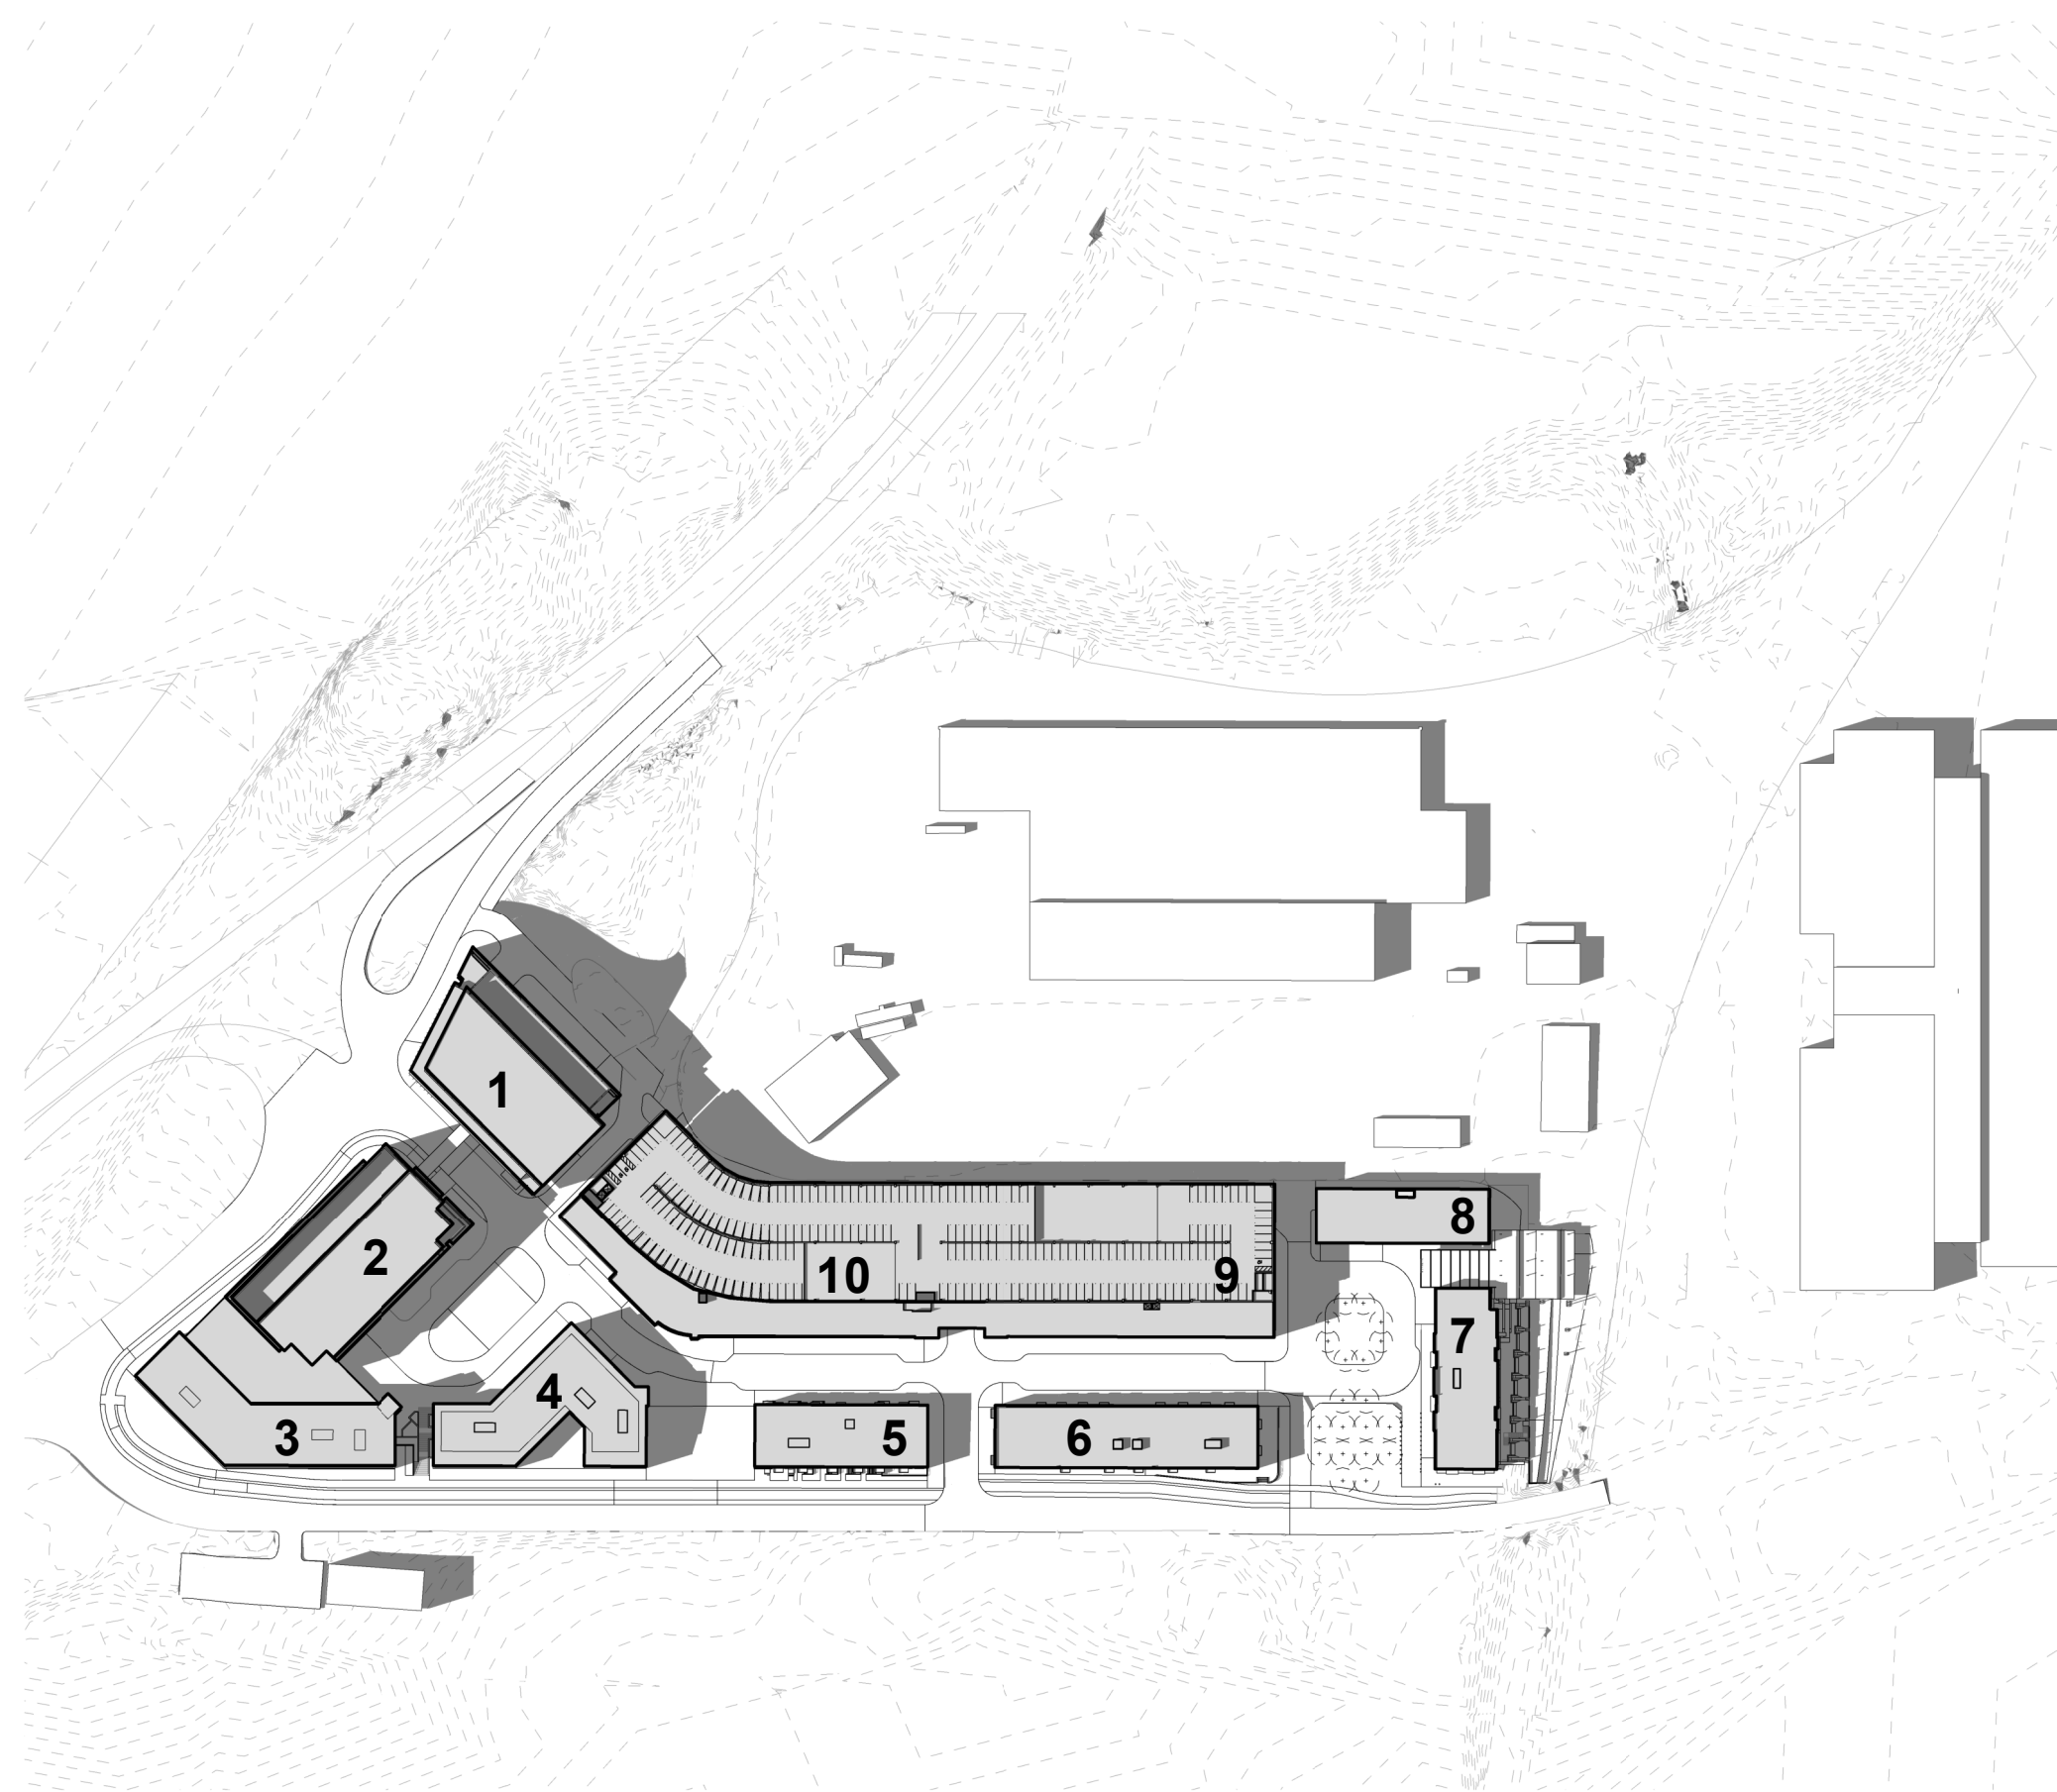

SHADOW STUDY - SPRING/FALL EQUINOX - 12 PM



SHADOW STUDY - SPRING/FALL EQUINOX - 03 PM



101 Walnut Street
PO Box 9151
Watertown, MA 02471
617.924.1770
vhb.com

Design Architect:



David M Schwarz Architects Inc.
1707 L St NW
Washington, DC - 20036
202.862.0777
dmsas.com

Riverside Master Plan - Newton, MA

Grove Street, Newton, Massachusetts

No.	Revision	Date	Appvd.

Designed by	Checked by
Issued for	Date
	01/18/2021

Not Approved for Construction

Drawing Title

SITE PLAN - SHADOW STUDIES

Drawing Number



A-0.04

Sheet of

Project Number
10865.03

Progress Print

11/26/2021 10:07:02 AM

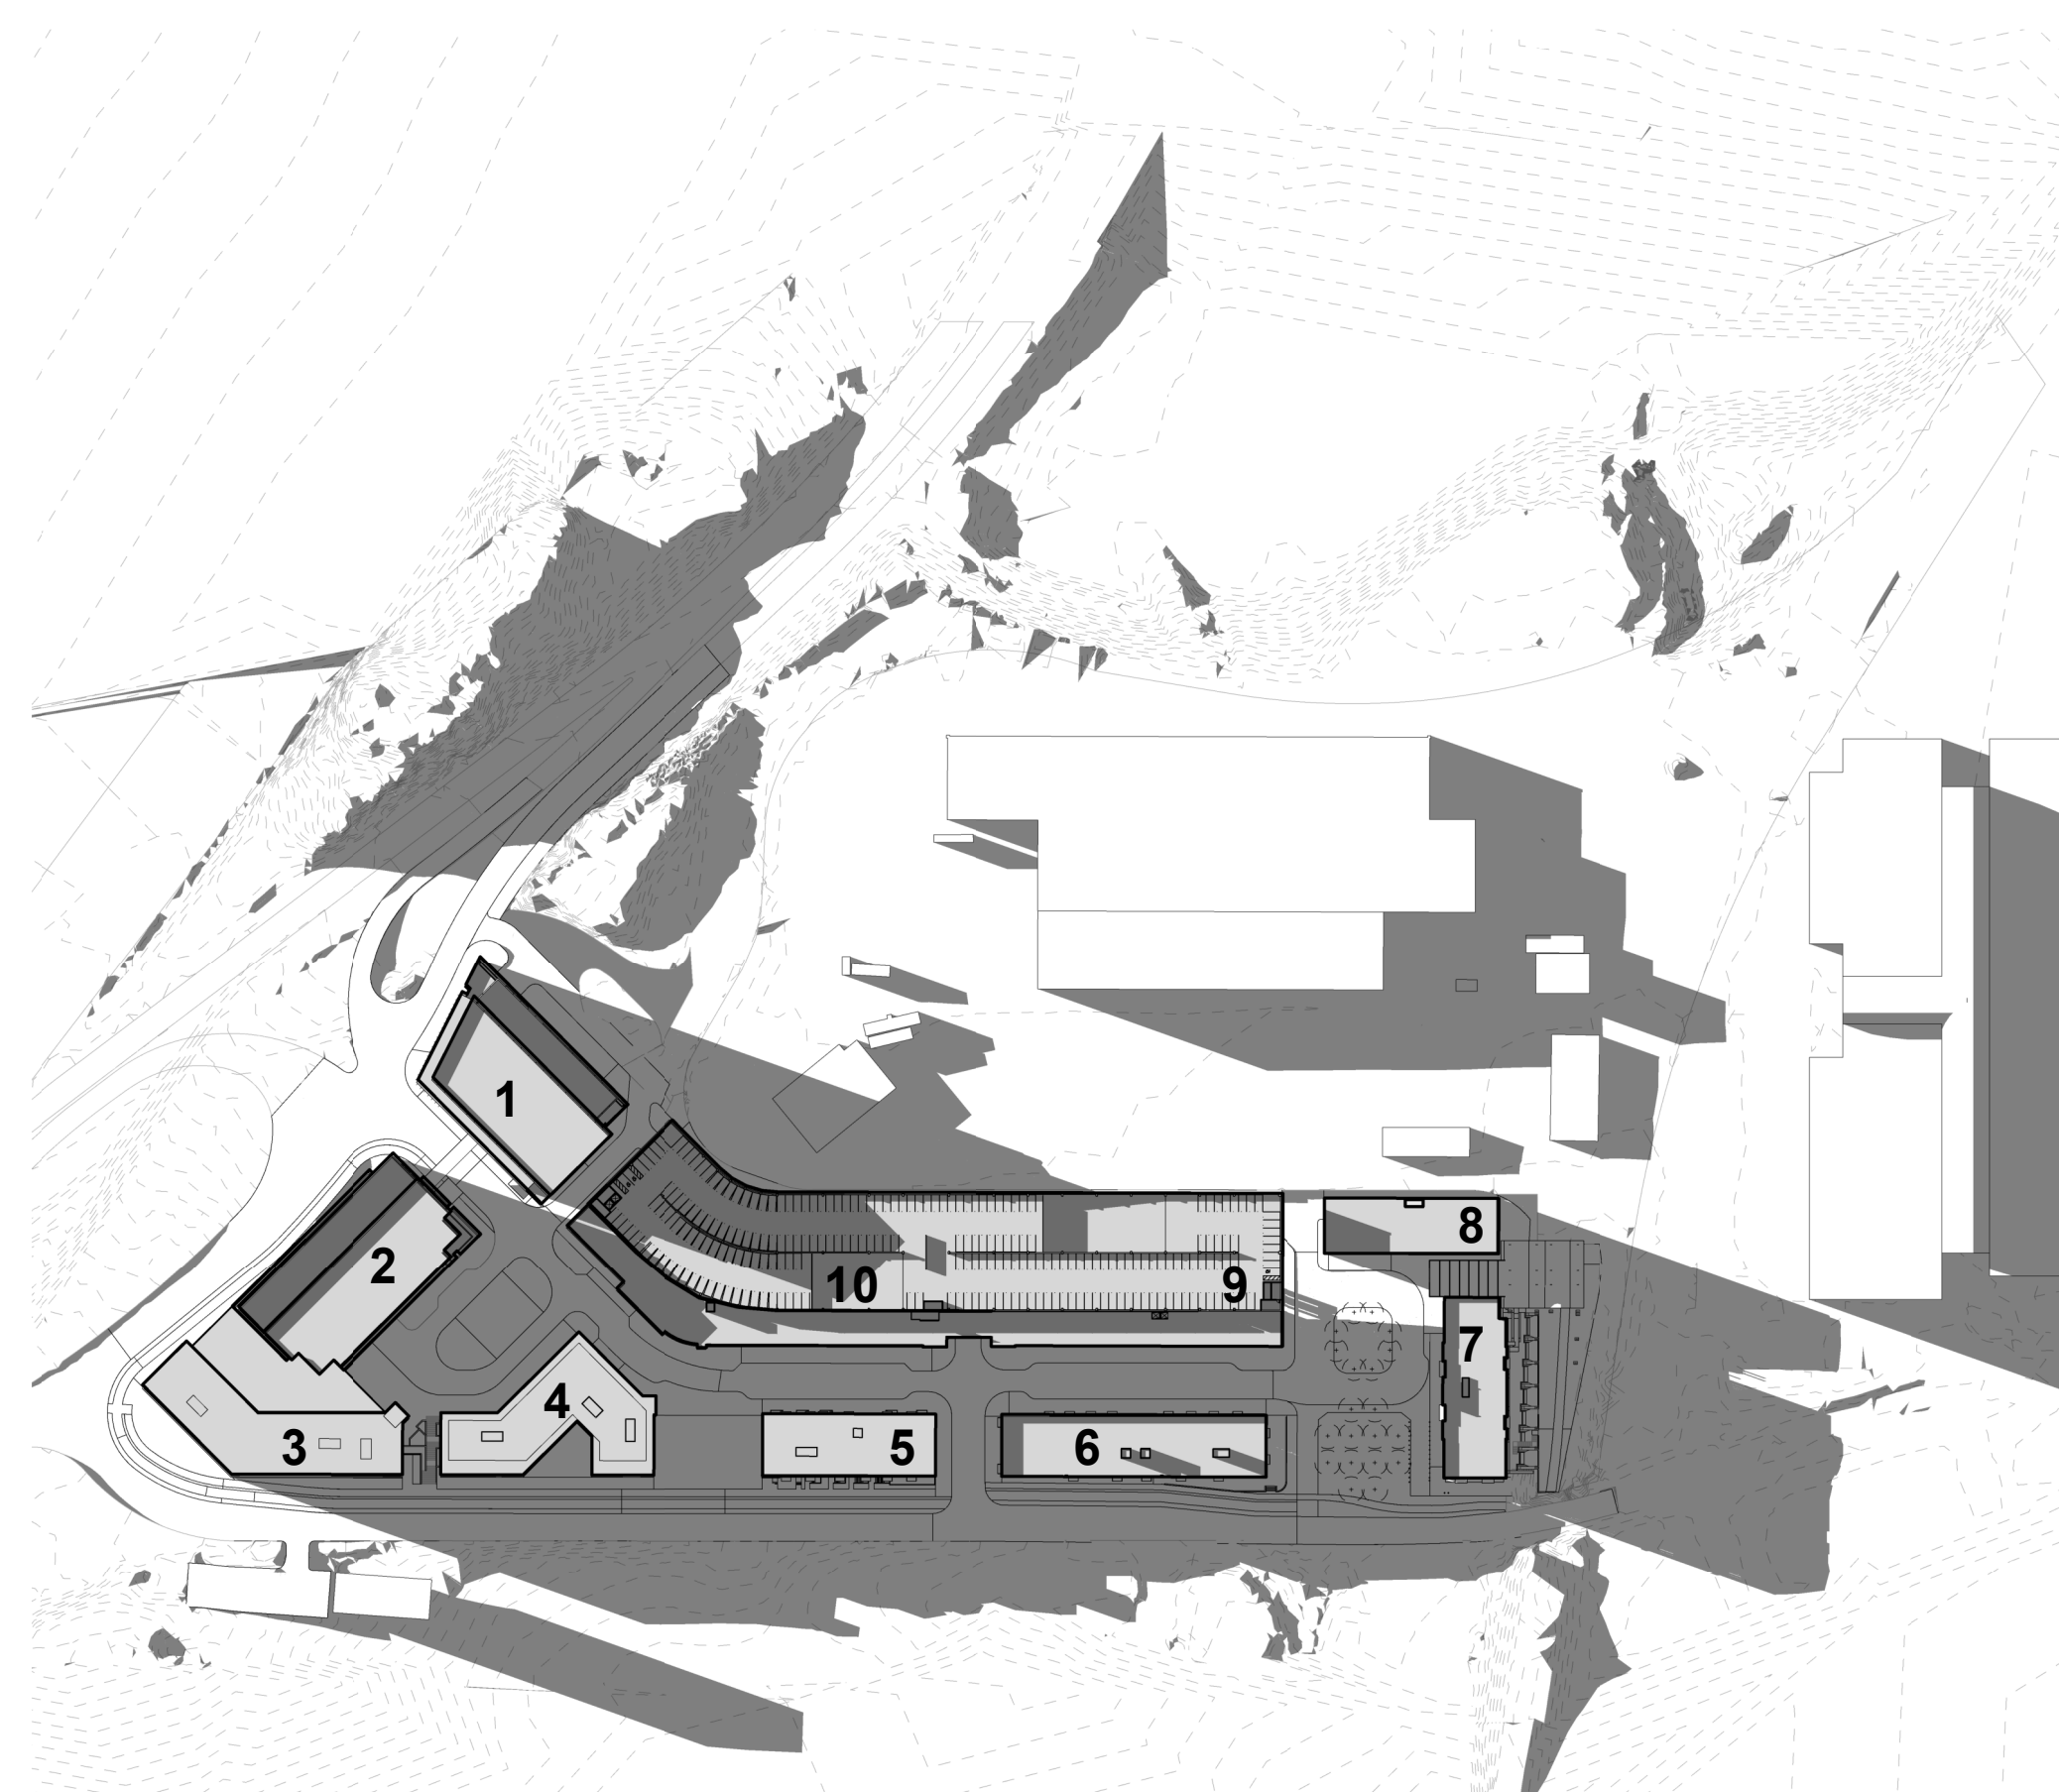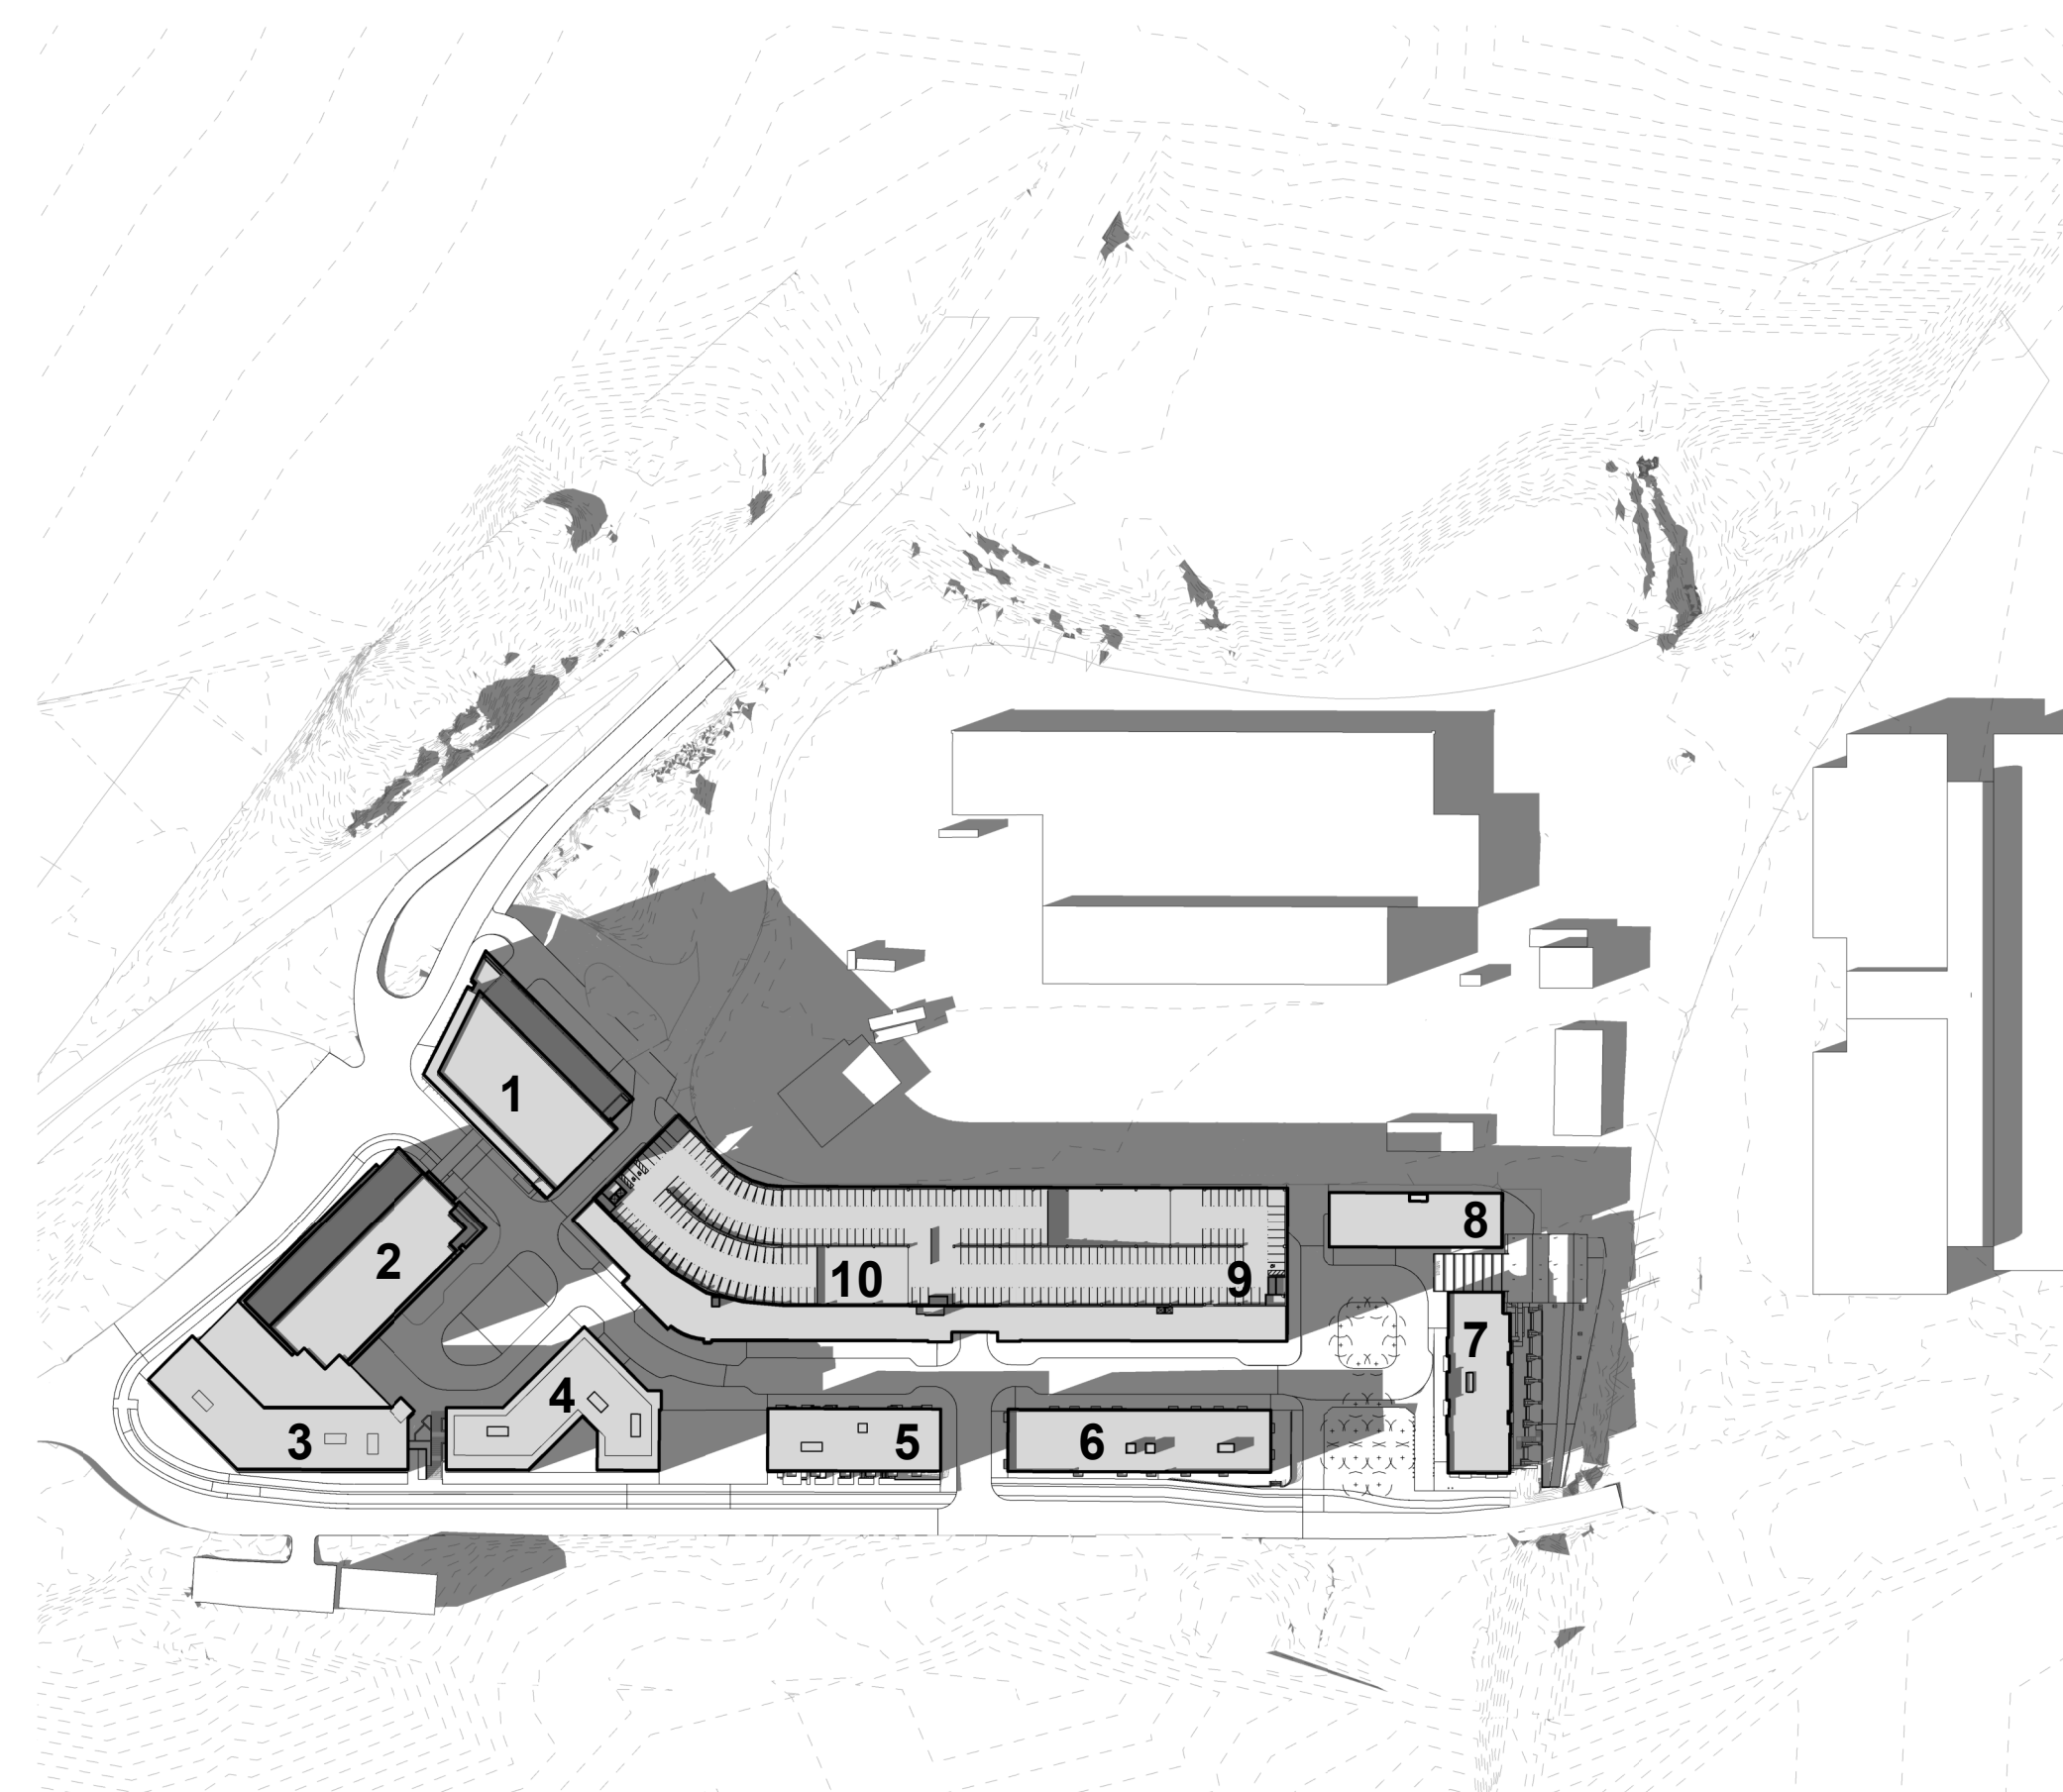

Design Architect:



Riverside Master Plan - Newton, MA

No.	Revision	Date	Appr.

Not Approved for Construction

Drawing Title

SITE PLAN - SHADOW STUDIES

Drawing Number


A-0.05

Sheet


Project Number
10865.03

Progress Print:


11/26/2021 10:07:45 AM

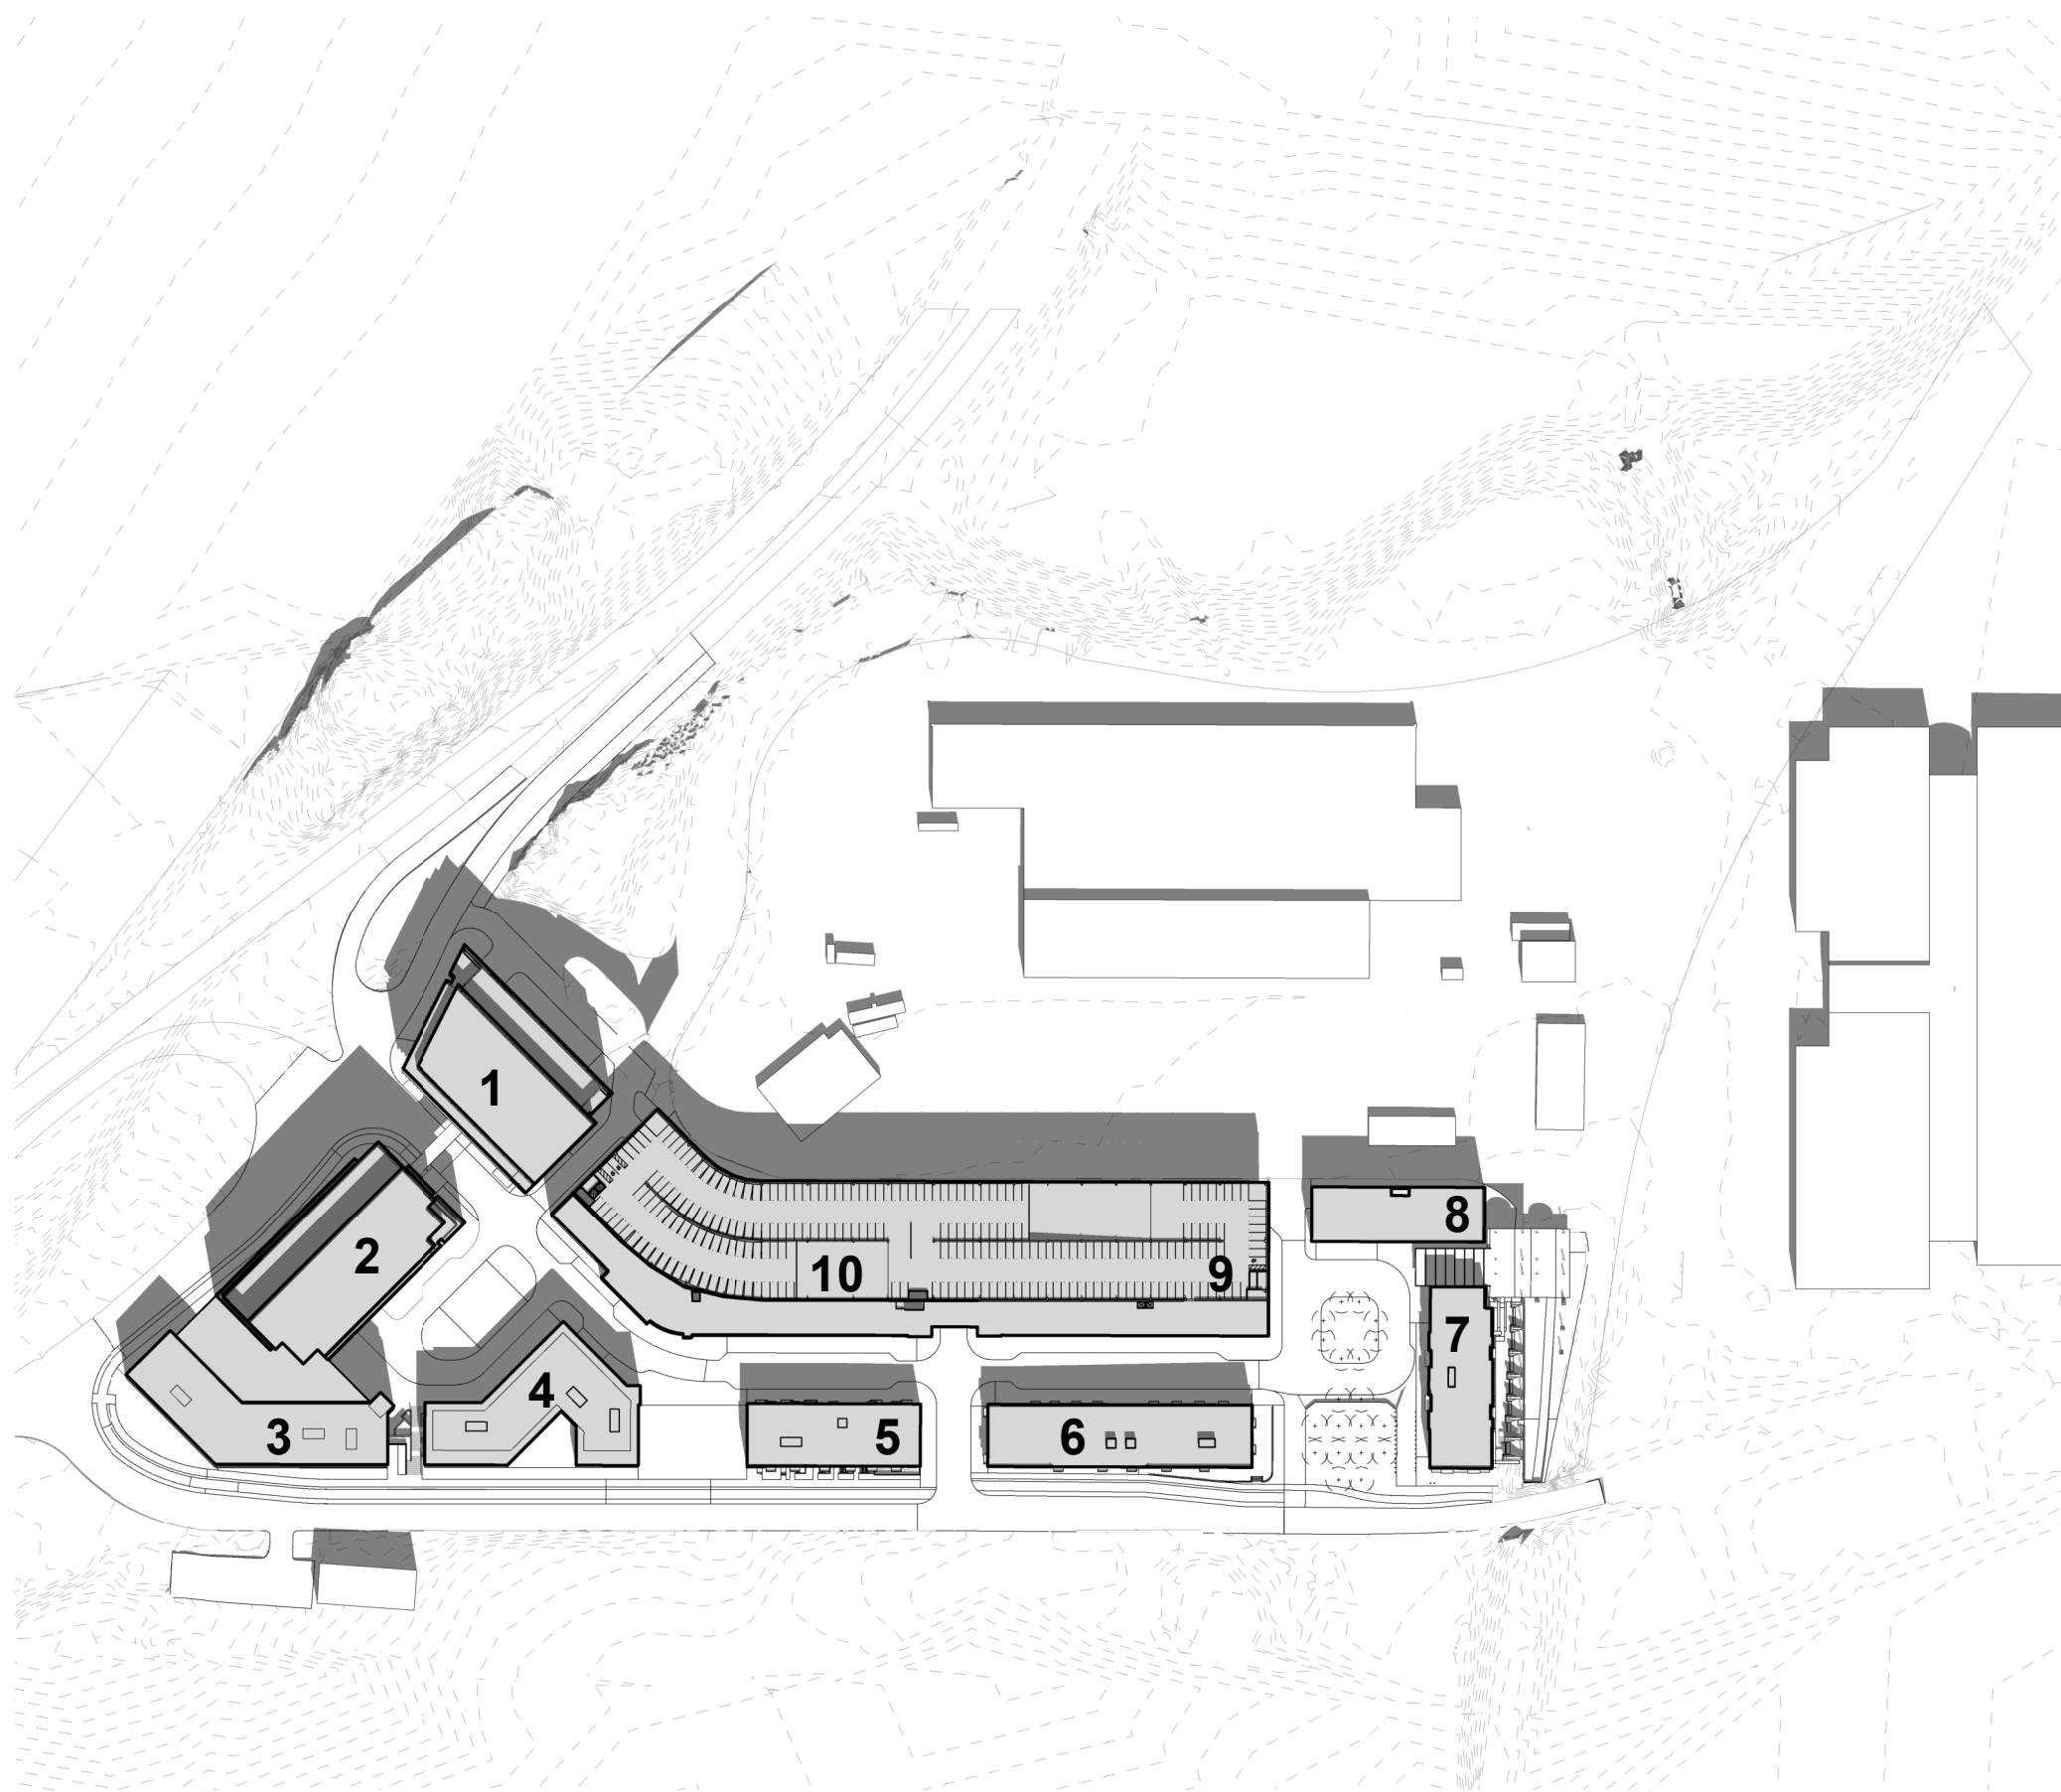

SHADOW STUDY SUMMER SOLSTICE - 09 AM

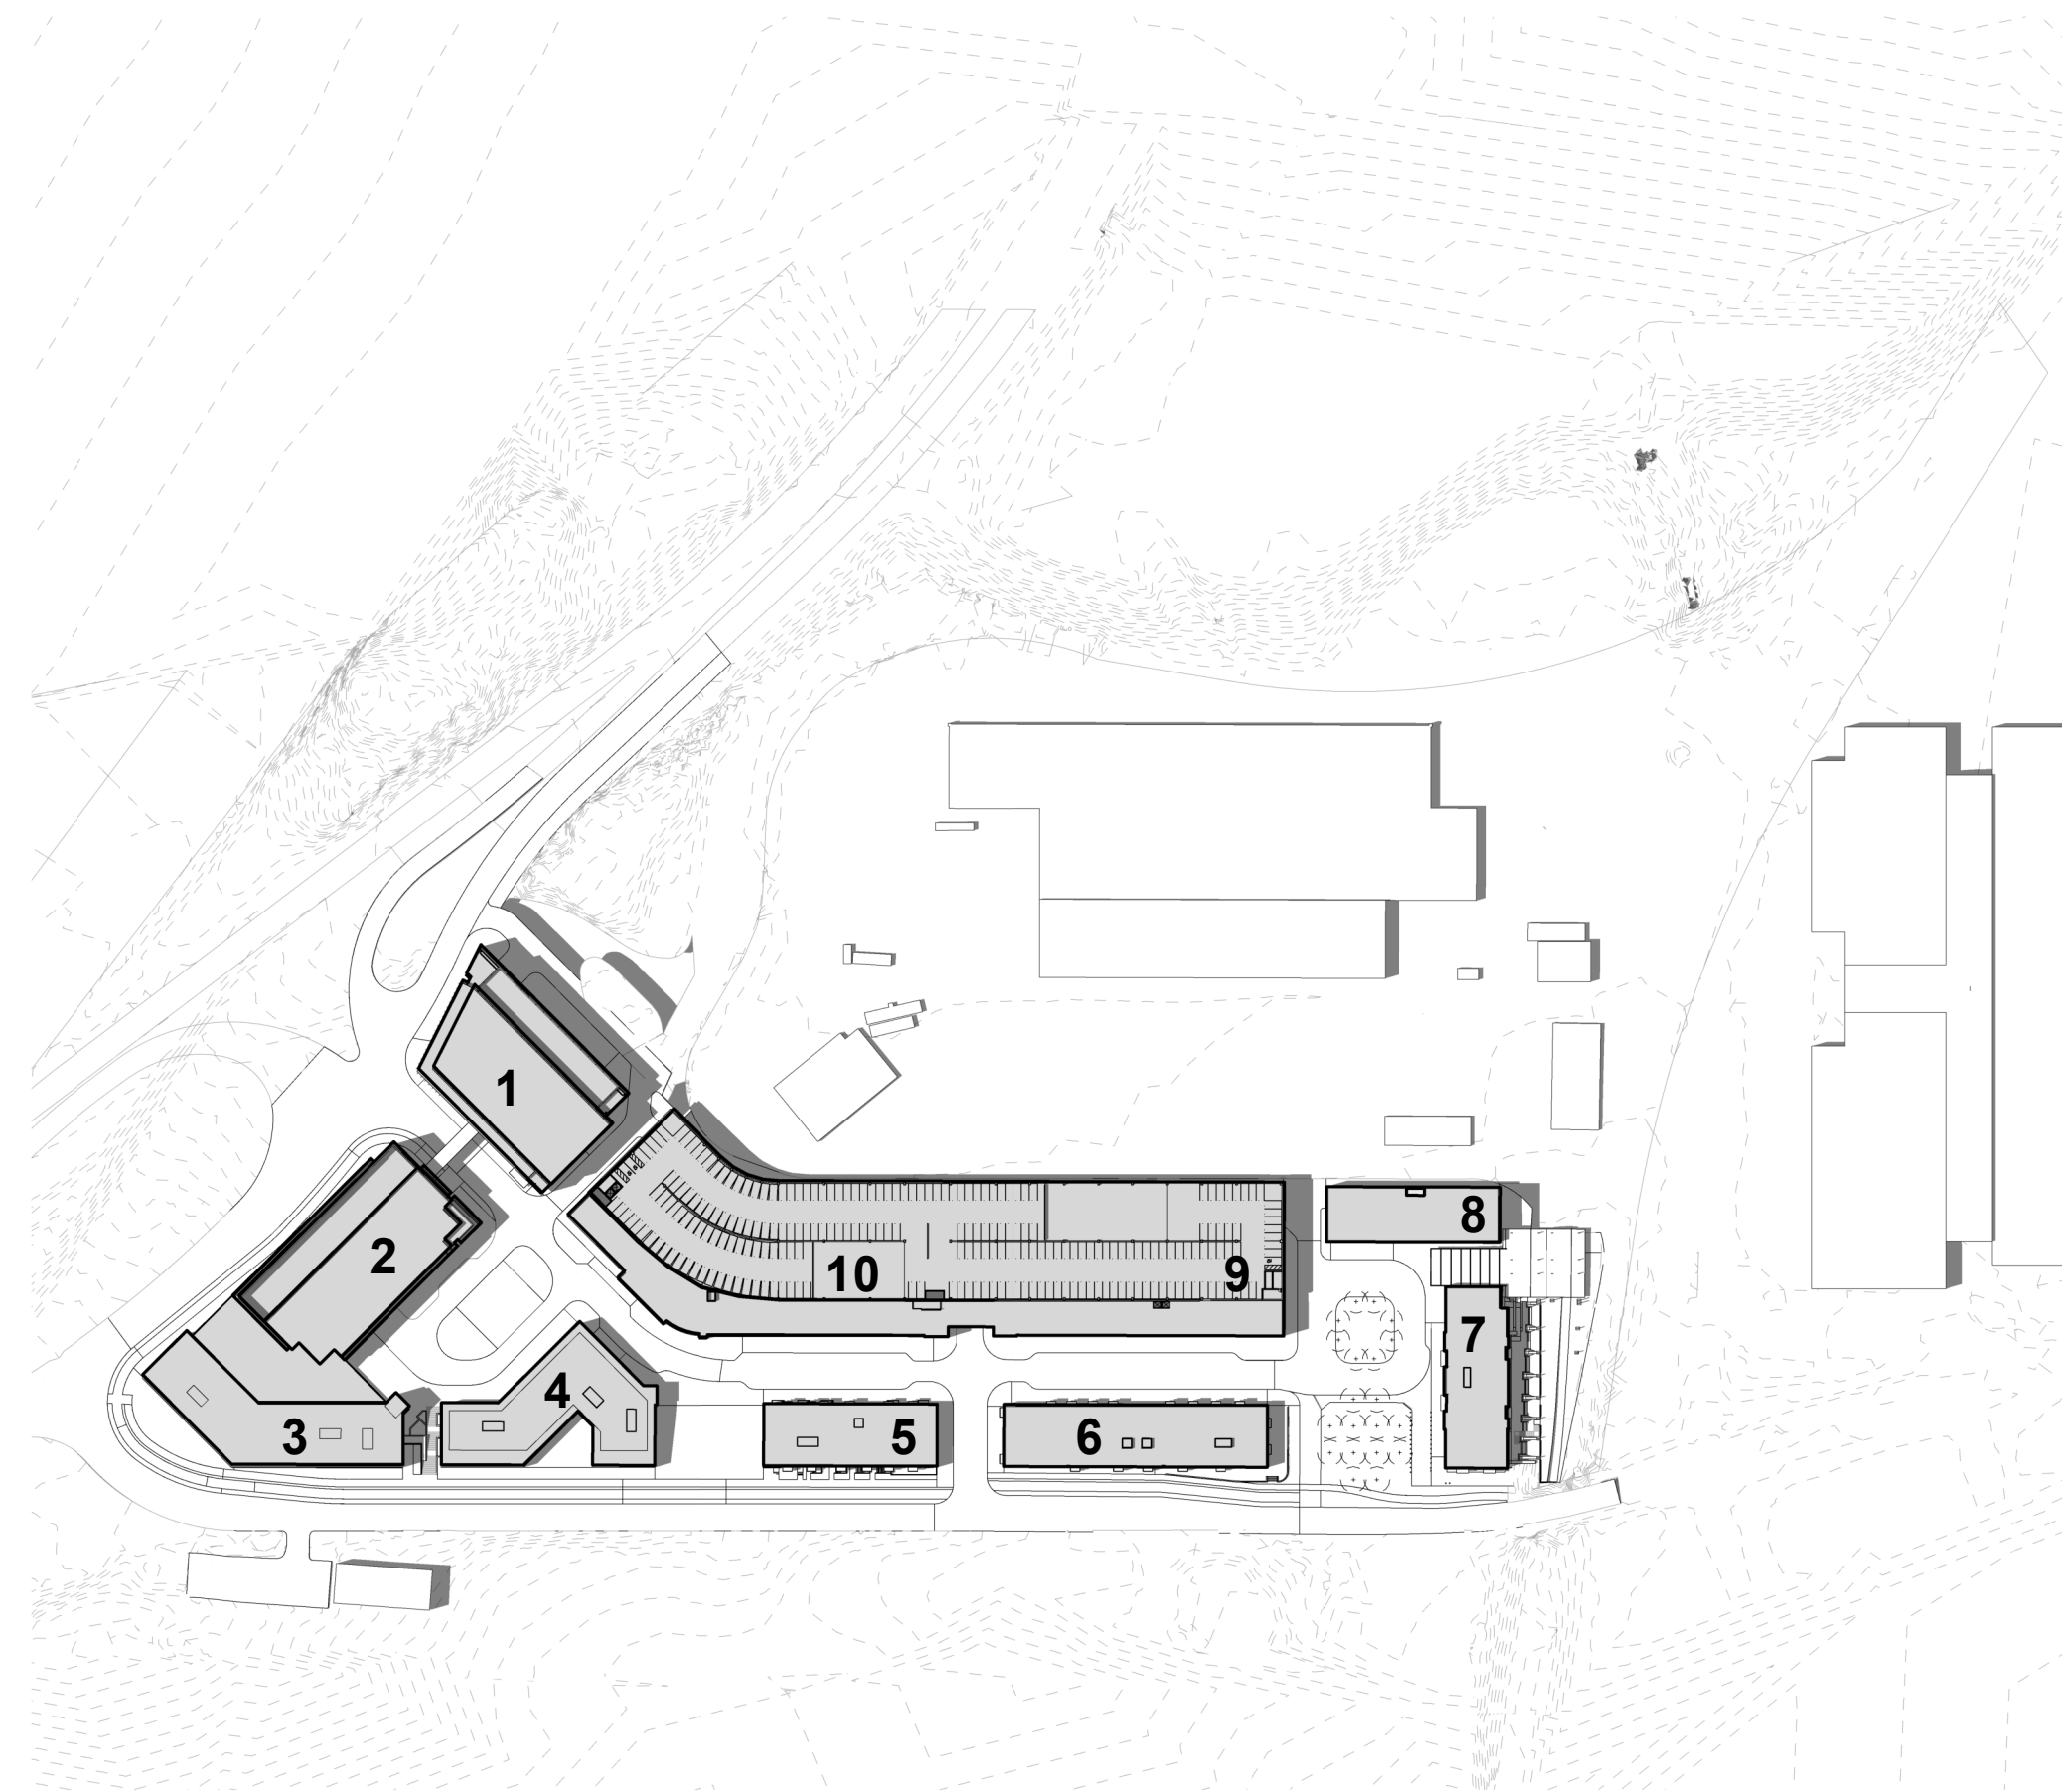

SHADOW STUDY - SUMMER SOLSTICE - 12 PM

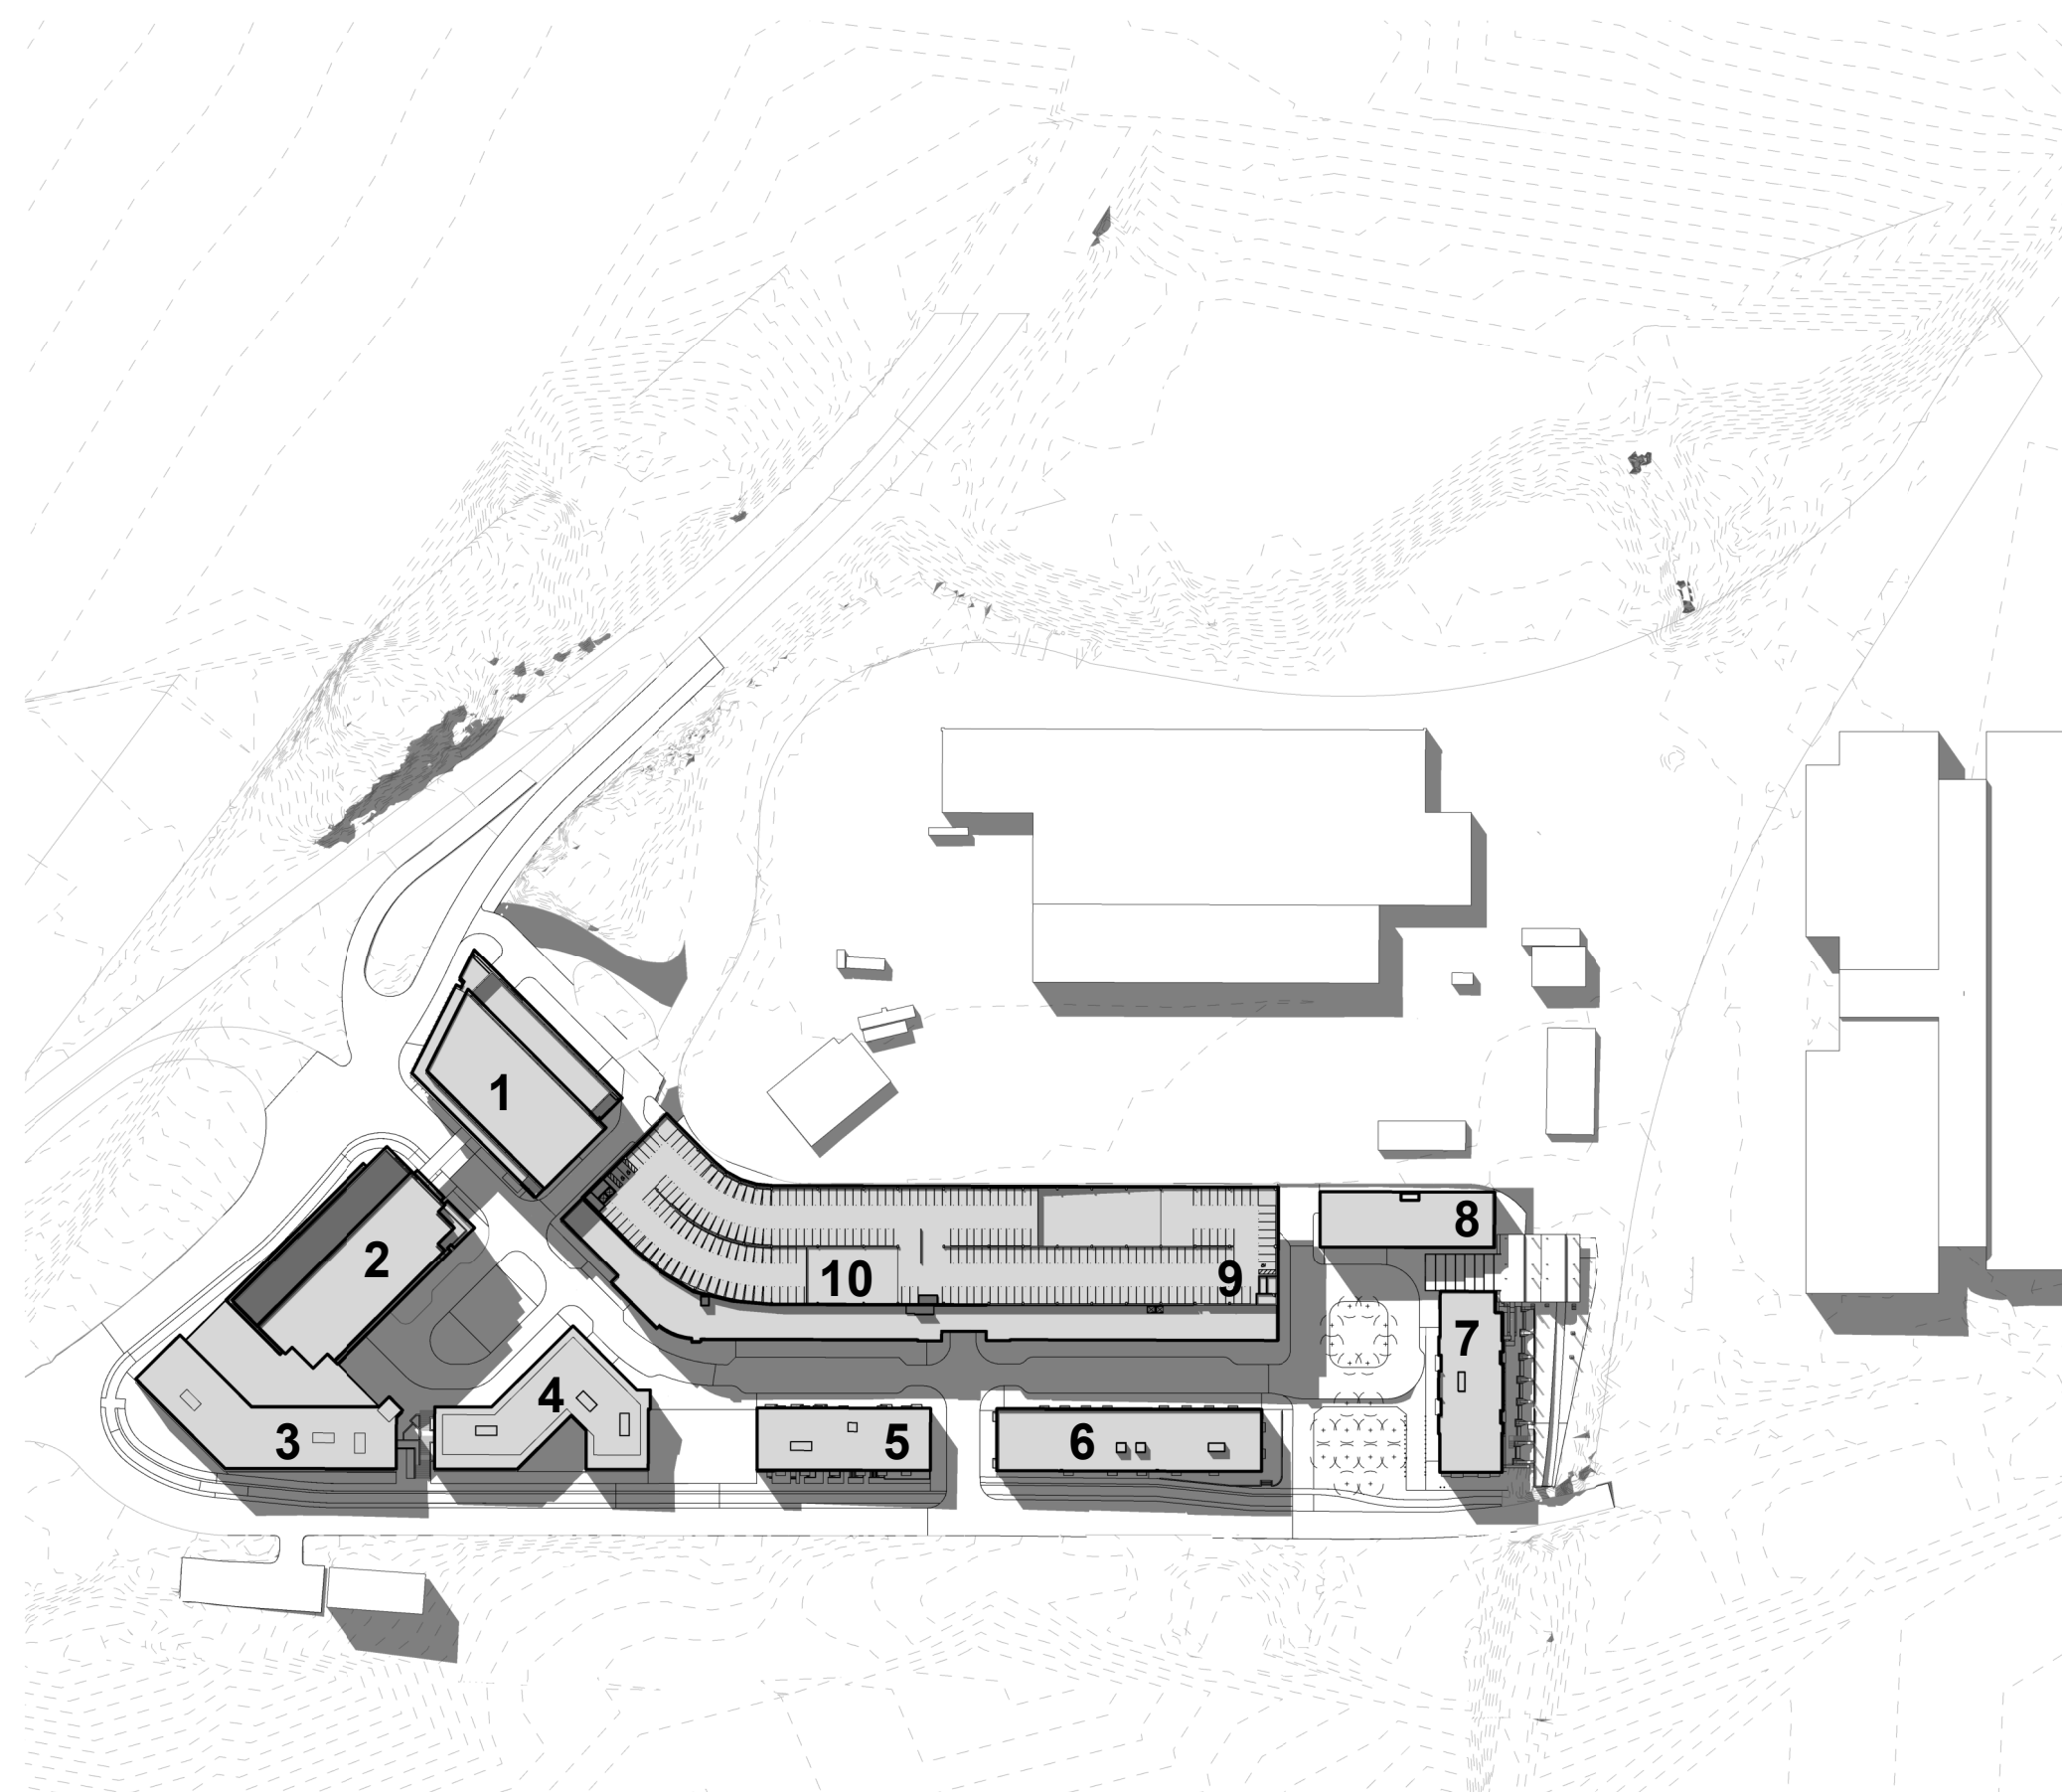

SHADOW STUDY - SUMMER SOLSTICE - 03 PM



101 Walnut Street
PO Box 9151
Watertown, MA 02471
617.924.1770
vhb.com

Design Architect:



David M Schwarz Architects Inc.
1707 L St NW
Washington, DC - 20036
202.862.0777
dmsas.com

Riverside Master Plan - Newton, MA

Grove Street, Newton, Massachusetts

No.	Revision	Date	Appvd.

Designed by	Checked by
Issued for	Date
	01/18/2021

Not Approved for Construction

Drawing Title
**SITE PLAN - SHADOW
STUDIES**

Drawing Number

A-0.06

Sheet of

Project Number
10865.03

Progress Print