

PROPOSED PLANT LIST

Trees:	Latin Name	Common Name	Min. Size	Subtotal"
4	AS	Acer sacharum Sugar Maple	3-3.5" cal. B&B 3.5" cal.	14"
16	AG	Amelanchier grandiflora 'Autumn Brilliance' Serviceberry	8-10' ht. B&B 3" cal.	51"
6	BN	Betula nigra 'Heritage' River Birch	3.5" cal. B&B 3.5" cal.	21"
2	CO	Celtis occidentalis Hackberry	3.5" cal. B&B 3.5" cal.	7"
4	CT	Chamaecyparis thyoides Atlantic White Cedar	7'-8' ht. B&B 2.5" cal.	10"
4	CN	Chamaecyparis nookatensis 'Pendula' Weeping Alaskan Cedar	8-10' ht. B&B 4" cal.	16"
8	PS	Pinus strobus White Pine	8-10' ht. B&B 4" cal.	32"
5	QB	Quercus bicolor Swamp White Oak	1.5-2" cal. B&B 2" cal	10"
11	TP	Thuja plicata x 'Green Giant' Green Giant Cedar	8-10' ht. B&B 4" cal.	44"
<b>Total Caliper Inches of replacement trees: 205"</b>				

Shrubs and Vines:

6	ACC	Amelanchier canadensis Shadblow	6'-7' B&B
38	CA	Clethra alnifolia Summersweet	3 gal.
4	BD	Buddaleia davidii 'Purple Haze' Butterfly Bush	3 gal.
3	CD	Callicarpa dichotoma Beauty Bush	3 gal.
5	CV	Clematis virginicus Virgins Bower	Vine 2 gal.
4	H	Hydrangea arborescens Smooth Hydrangea	3 yr. pots
7	IM	Ilex x meserveae 'Meschick' Dragon Lady Holly	3-3.5' cal. B&B
14	IV	Ilex verticillata 'Winter Red' Winterberry Holly	3'-4' B&B
17	ILH	Itea virginica 'Little Henry' Dwarf Itea	3 gal.
17	MP	Myrica pennsylvanica Bayberry	3 gal.
7	PQ	Parthenocissus quinquefolia Woodbine	2 gal.
7	PF	Potentilla fruticosa Goldfinger Yellow Potentilla	3 gal.
6	VD	Viburnum dentatum Arrowwood Viburnum	3'-4' ht. B&B

Perennials:

37	cid	Carex morrowii 'Ice Dance' White Variegated Sedge	1 gal.
10	cr	Actaea racemosa 'Atropurpurea' Purple Snakeroot	1 gal.
125	dp	Dennstaedtia punctilobula Hayscented fern	1 gal.
40	di	Hemerocallis 'Hyperion' Daylily	1 gal.
20	bb	Monarda 'Cambridge Scarlet' Bee Balm	1 gal.
14	nf	Nepeta faassenii 'BlueWonder' Catmint	1 gal.
33	oc	Osmunda cinnamomea Cinnamon Fern	2 gal.

Landscape Architect shall place plants within natural area. This includes the Chamaecyparis thyoides, Quercus bicolor and Monarda.


Seed all disturbed areas within natural area with New England Erosion Control/Restoration Mix For Detention Basins and Moist Sites - available from newp.com

Seed shaded lawn areas with:

Tall Fescue	33%
Chewings Fescue	33%
Red Fescue	33%

Seed sunny lawn areas with:

Reliant Hard Fescue	40%
Jamestown II Chewings Fescue	40%
Palmer II perennial ryegrass	20%

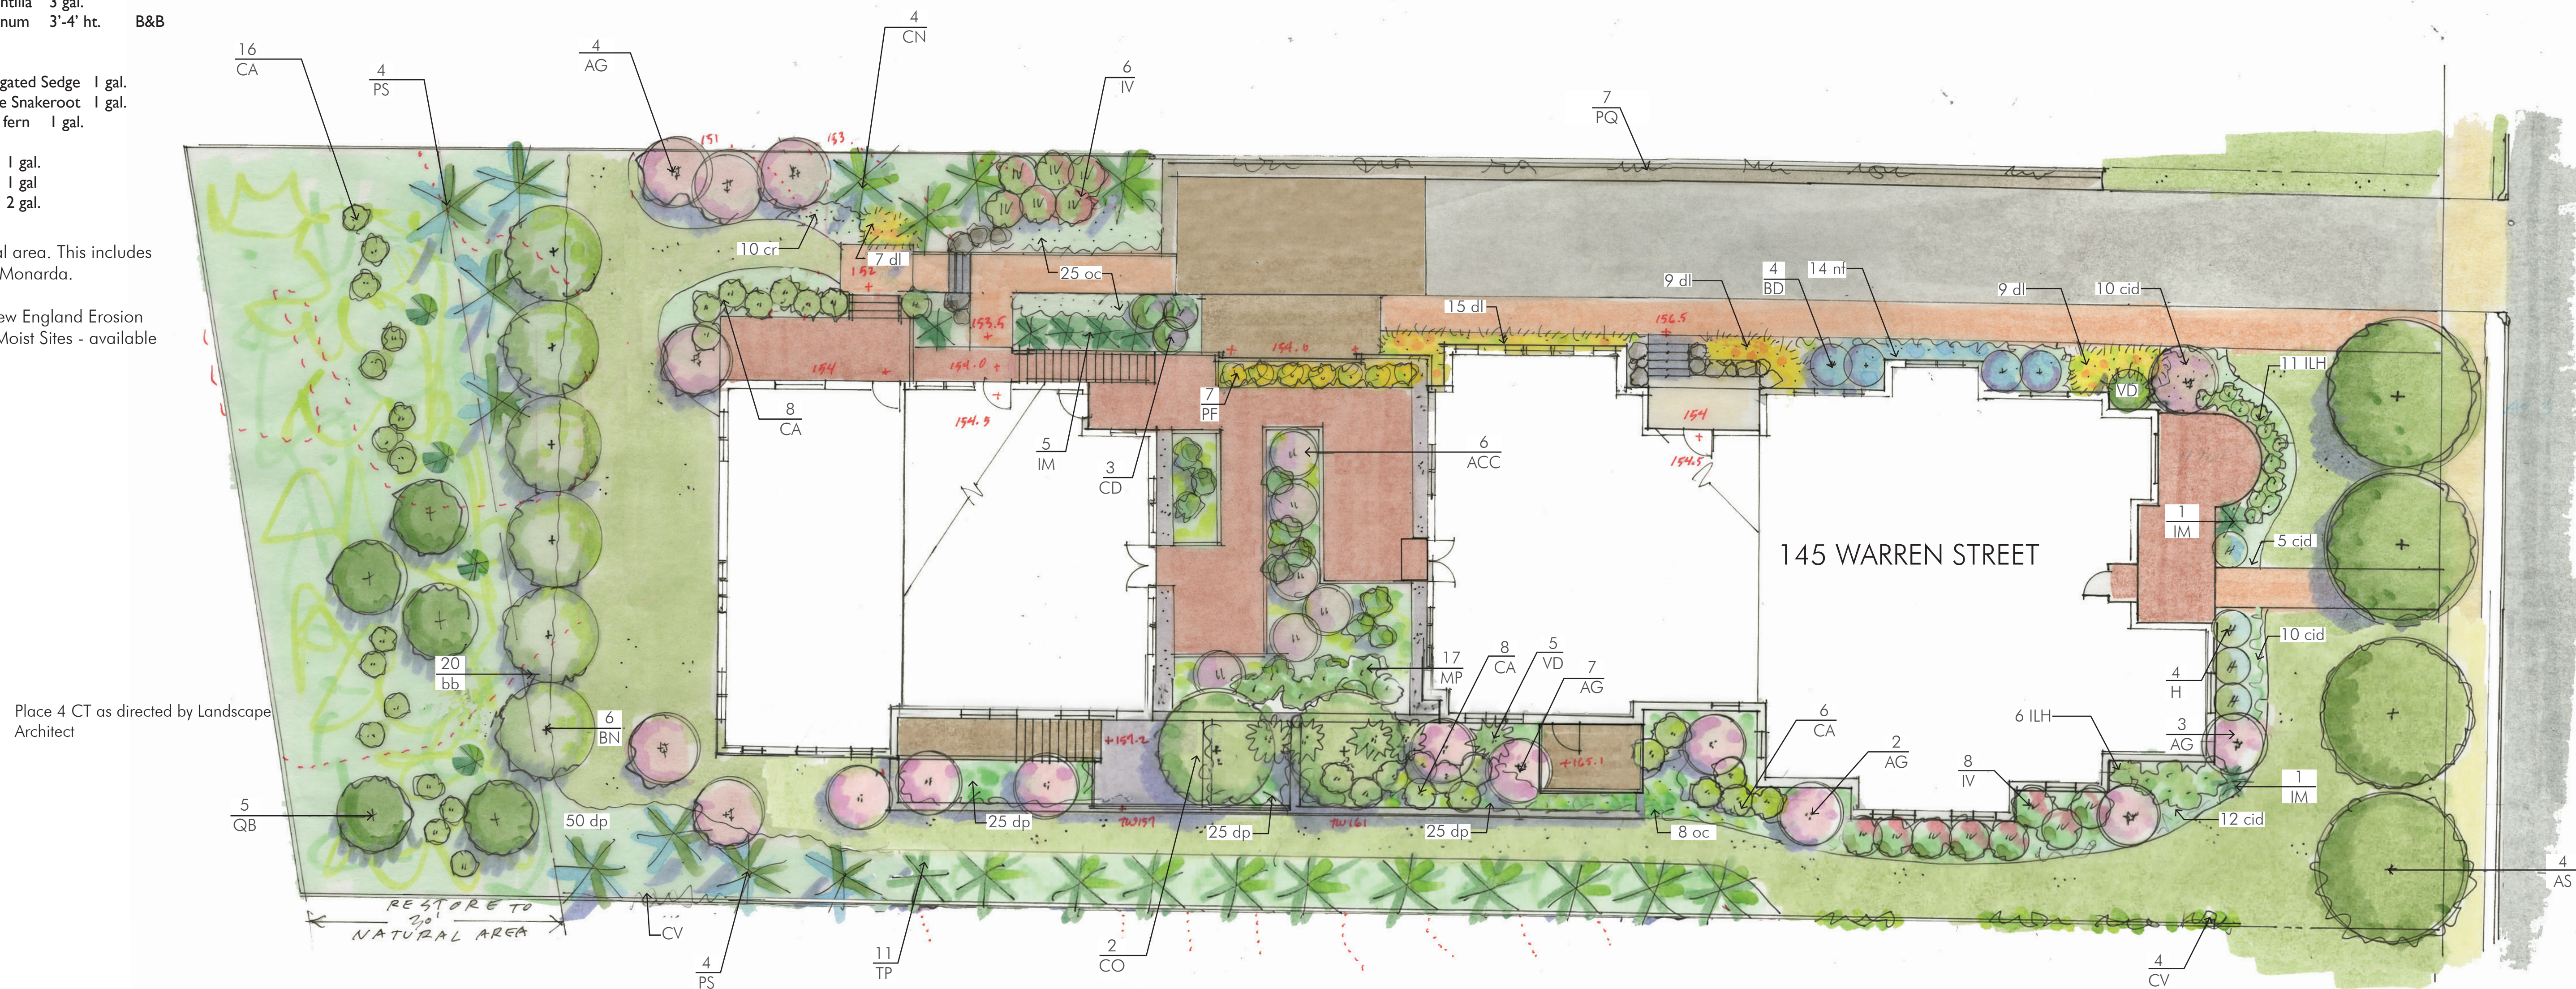

SCALE: 1" = 10'-0"