


PARTIAL WEST  
ELEVATION  
SCALE:  $\frac{1}{4}'' = 1'0''$



EXISTING SOUTH ELEVATION  
SCALE:  $\frac{1}{4}'' = 1'0''$

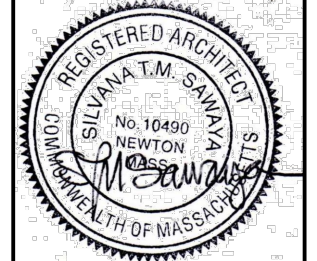


Existing Elevation  
Scale:  $\frac{1}{4}'' = 1'0''$   
Date: 02/11/2021  
89 PineStreetPlan.dwg

Silvana Sawaya Architect  
1839 Washington Street  
Newton, MA 02466 tel: 617.967.1487

AI

89 PINE STREET  
NEWTON, MA

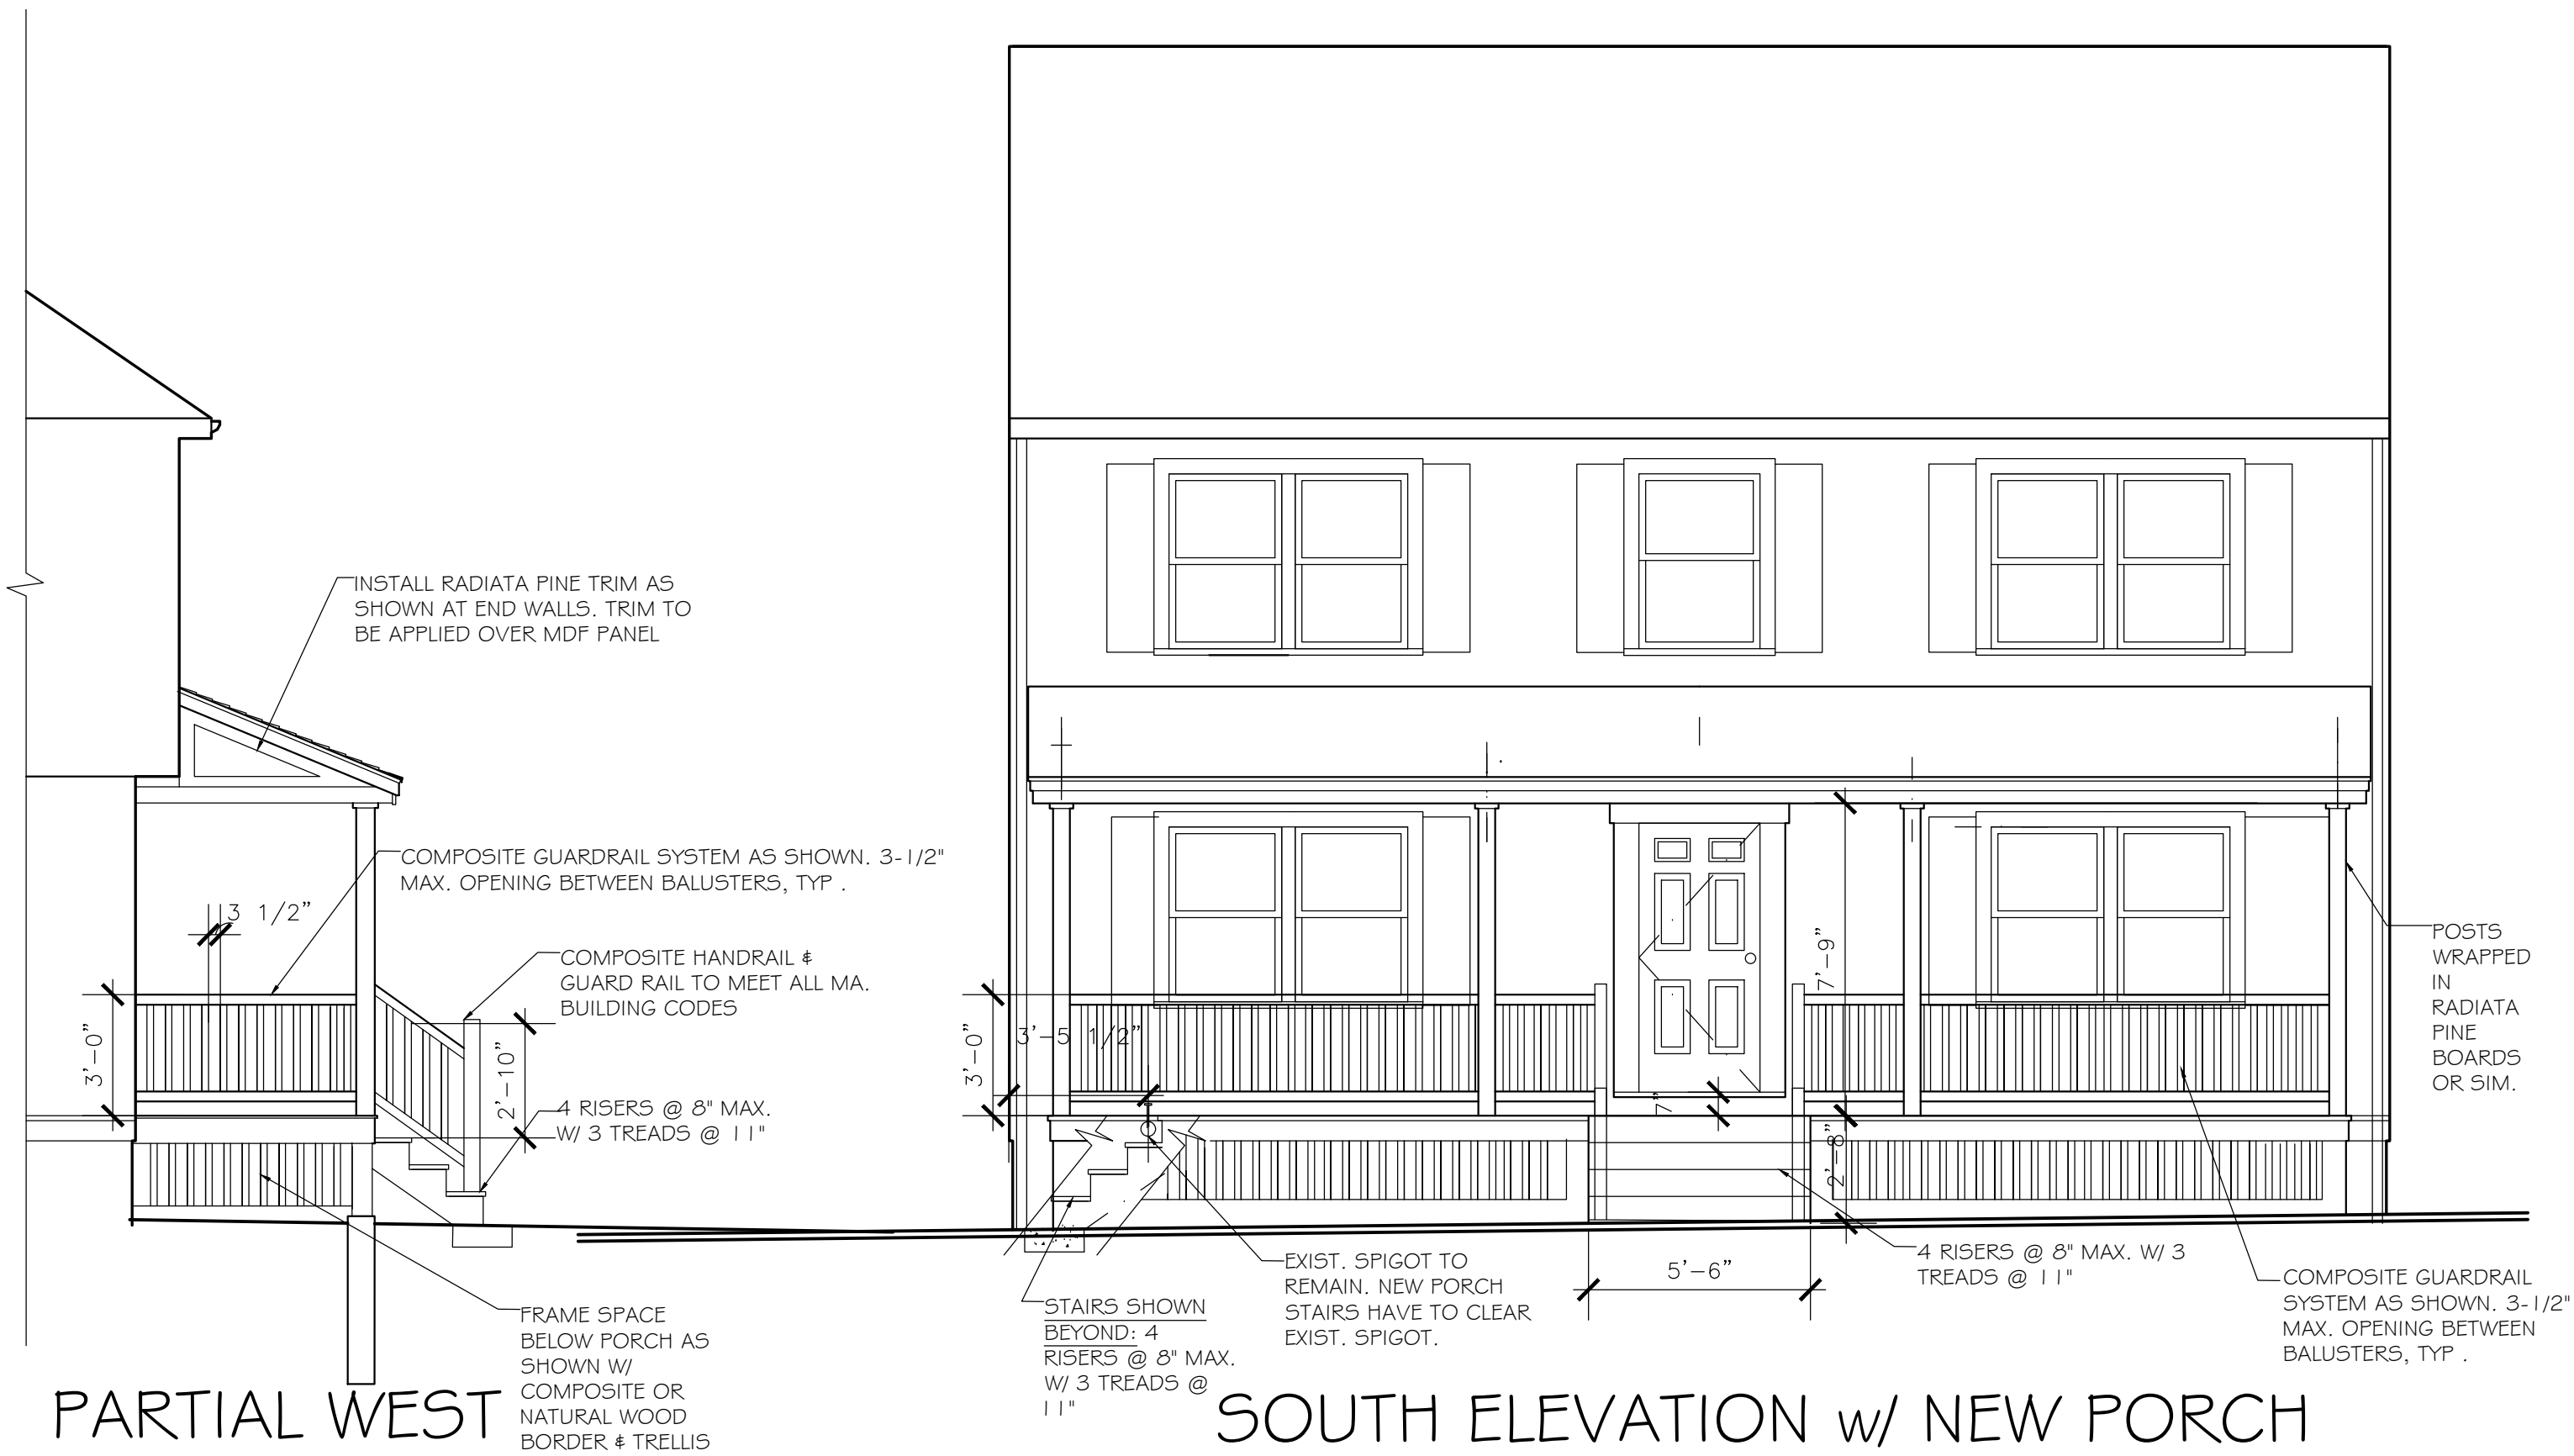


**PARTIAL WEST ELEVATION**

SCALE: 1/4" = 1'0"

**SOUTH ELEVATION w/ NEW PORCH**


SCALE: 1/4" = 1'0"

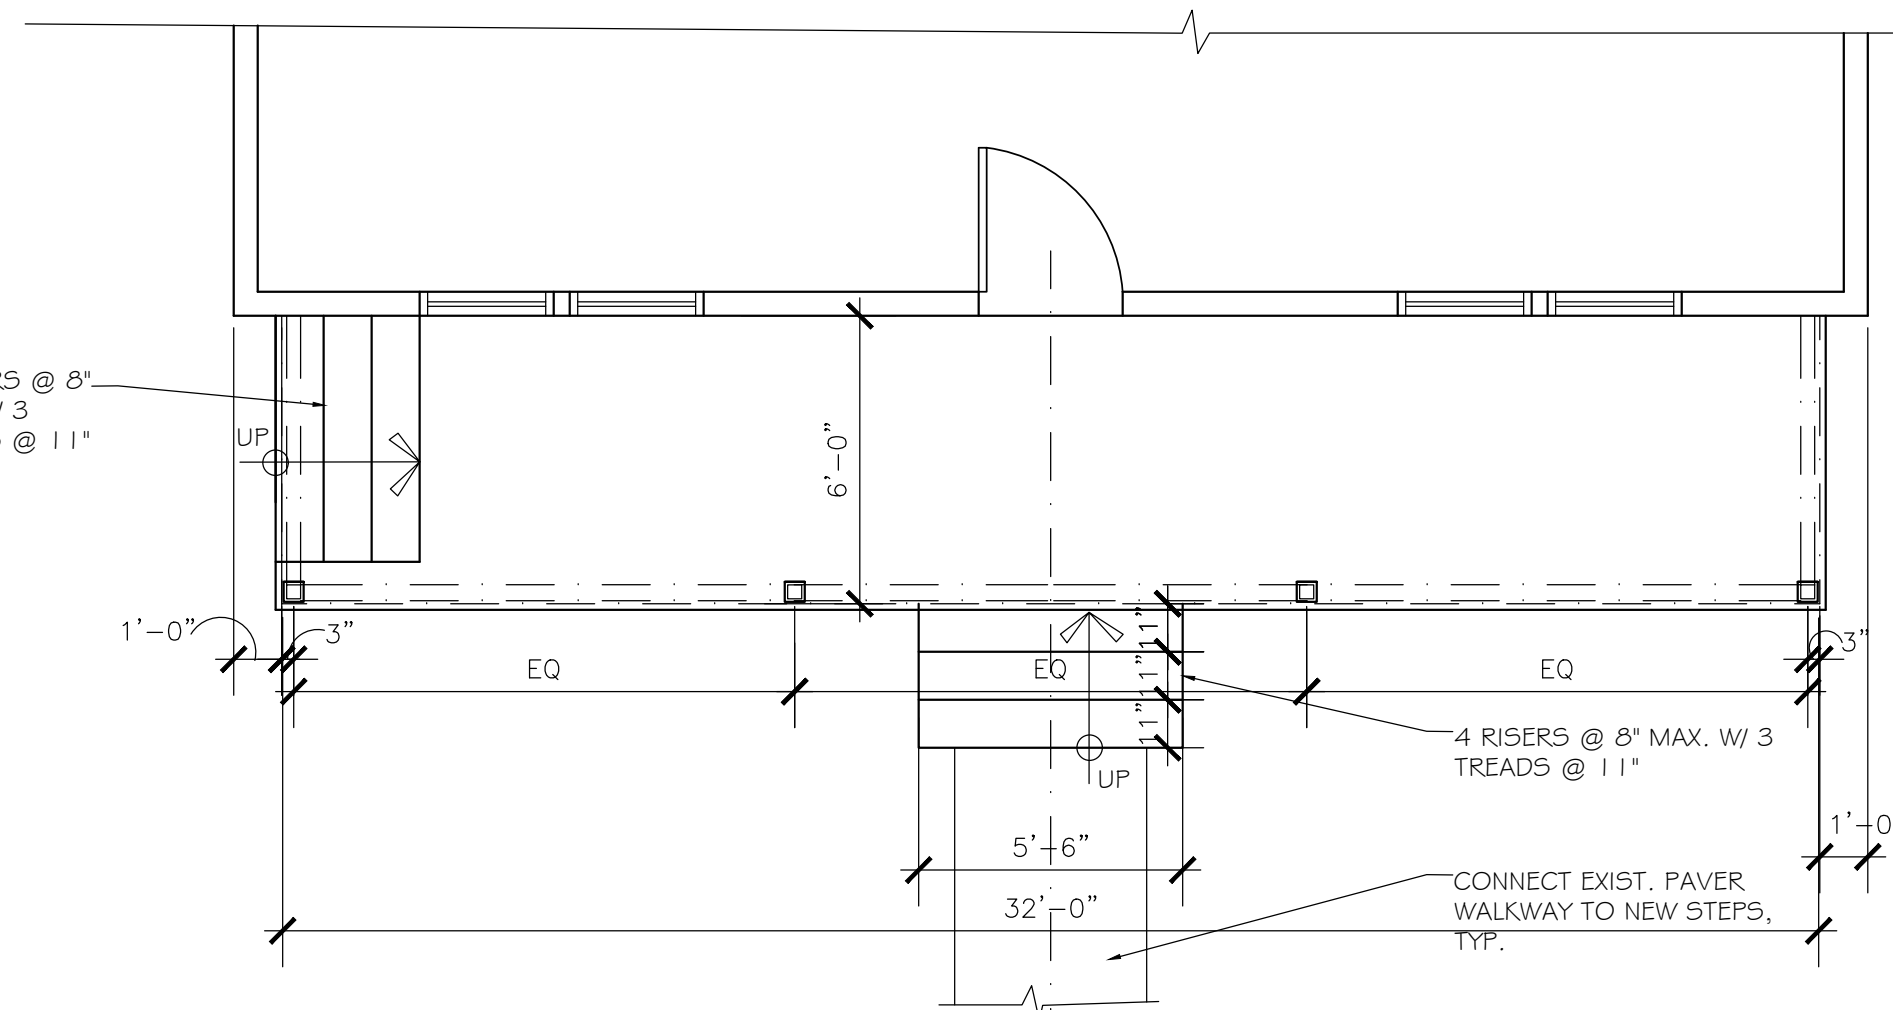

**SOUTH ELEVATION w/ NEW PORCH**

SCALE: 1/4" = 1'0"

89 PINE STREET  
NEWTON, MA

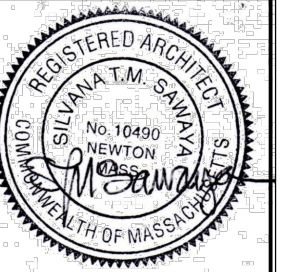

Proposed Elevations  
& Porch Plan


Scale: 1/4" = 1'-0"

Date: 02/11/2021


89 PineStreetPlan.dwg

Silvana Sawaya Architect  
1839 Washington Street  
Newton, MA 02466 tel: 617.967.1487


A2

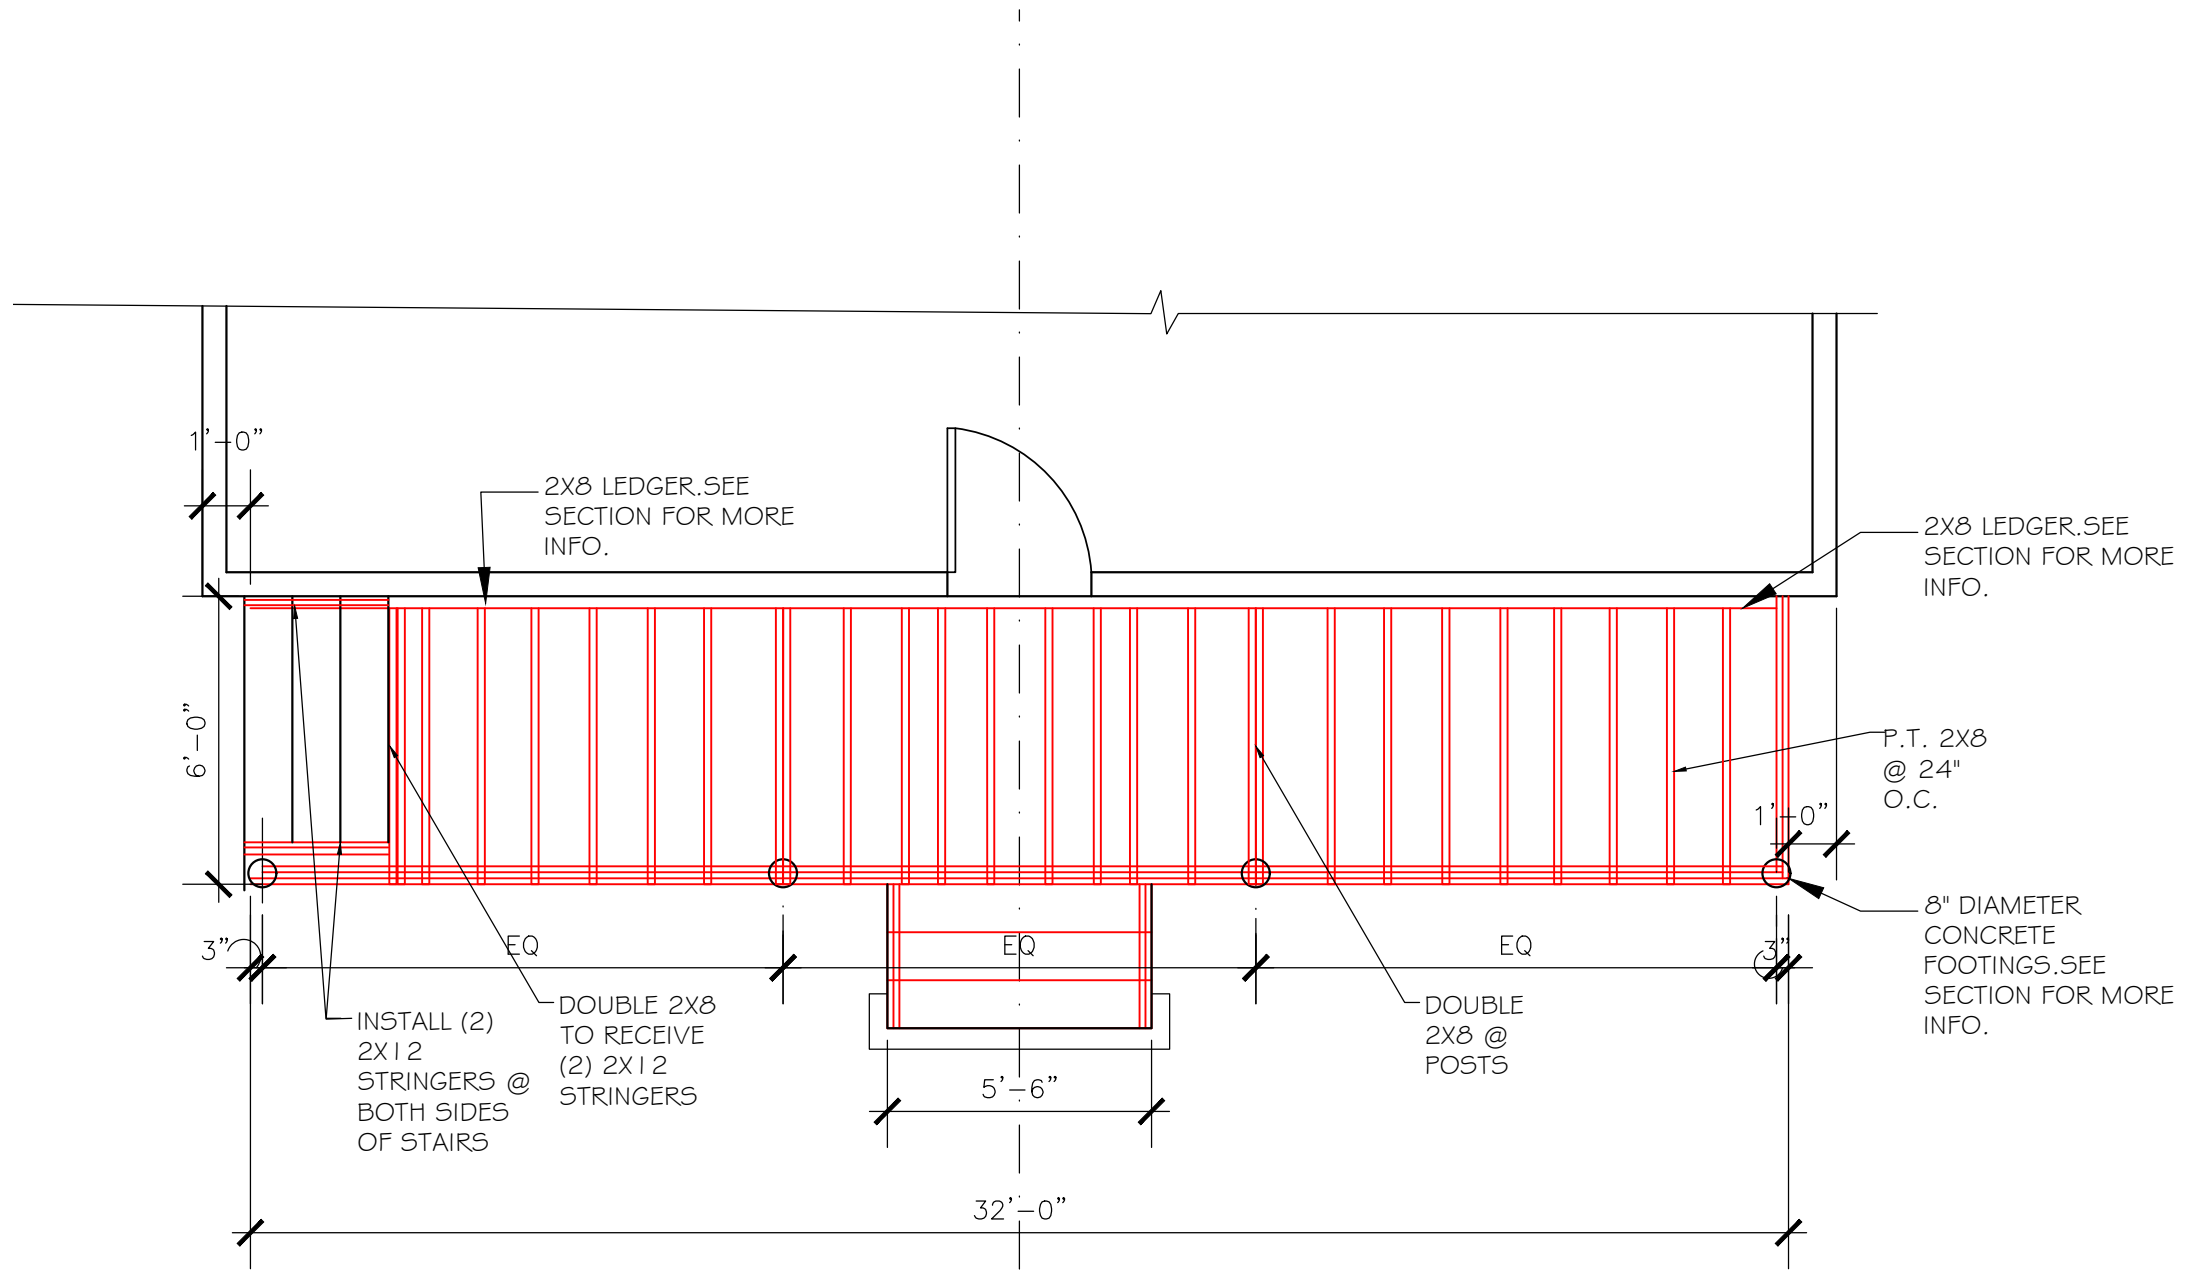

**DECK FRAMING**  
SCALE: 1/4" = 1'0"

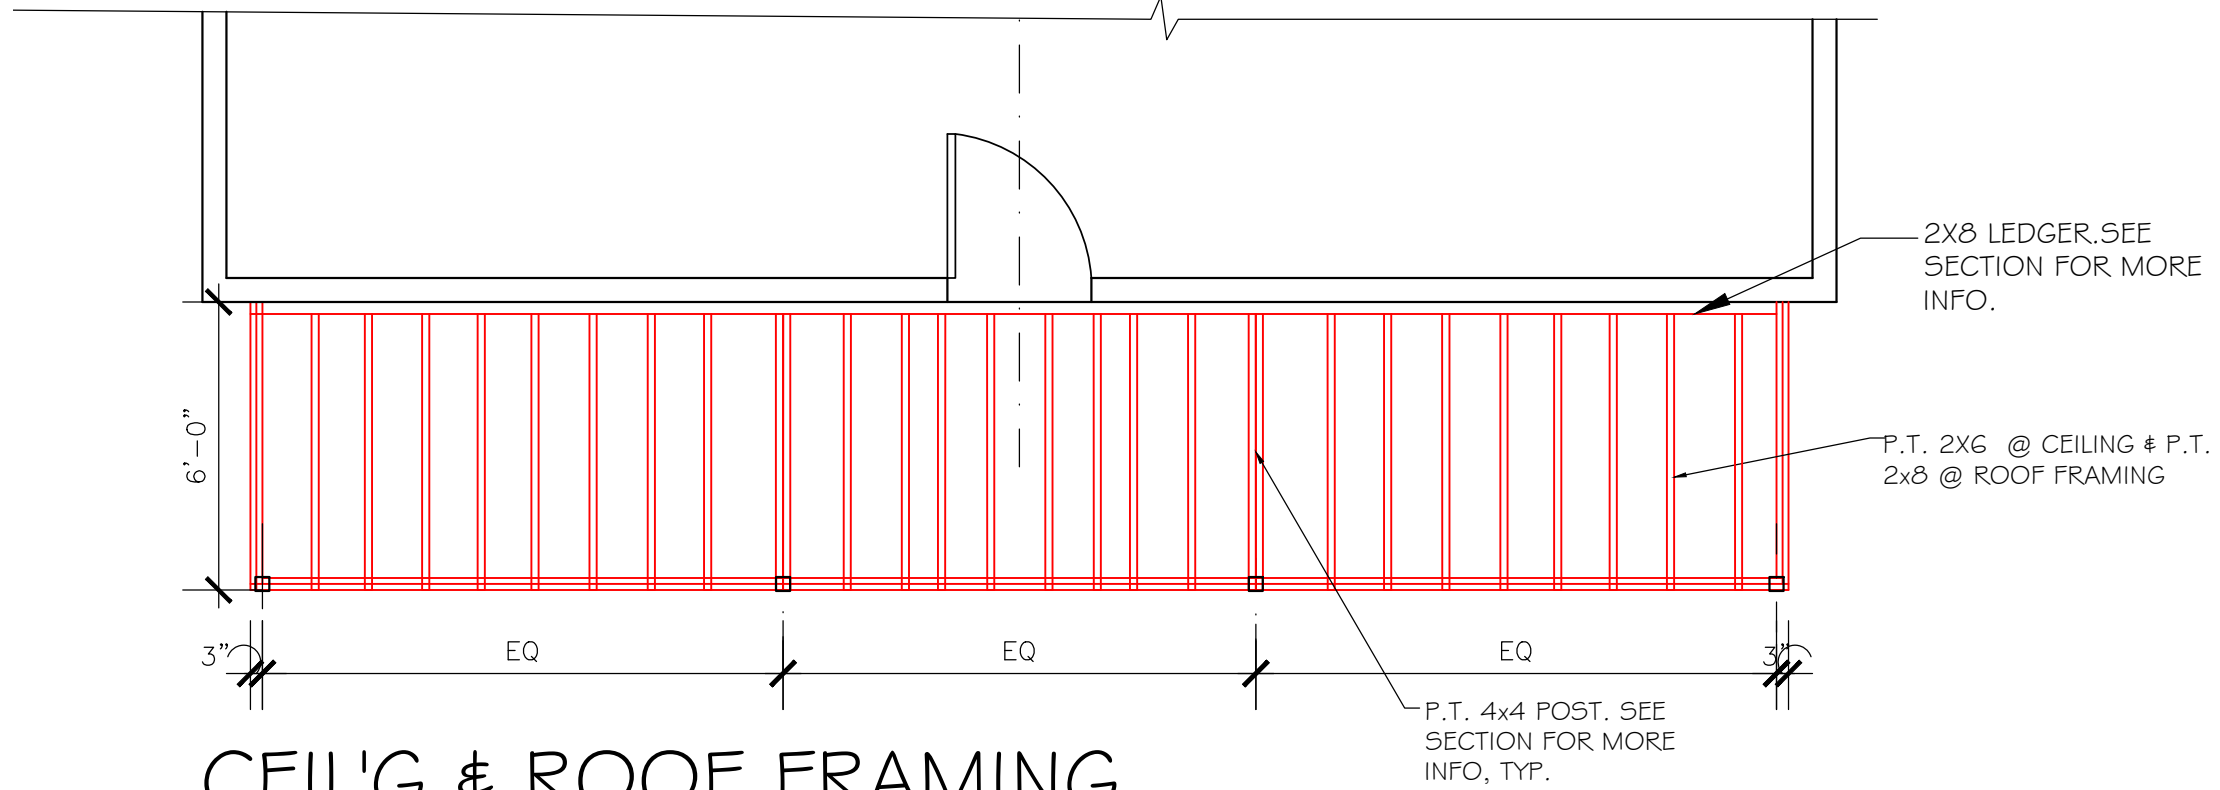

**CEIL'G & ROOF FRAMING**  
SCALE: 1/4" = 1'0"

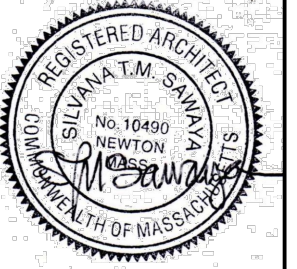


Proposed Elevations  
& Porch Plan

Scale: 1/4" = 1'-0"

Date: 02/11/2021


89 PineStreetPlan.dwg

**Silvana Sawaya Architect**  
1839 Washington Street  
Newton, MA 02466 tel: 617.967.1487

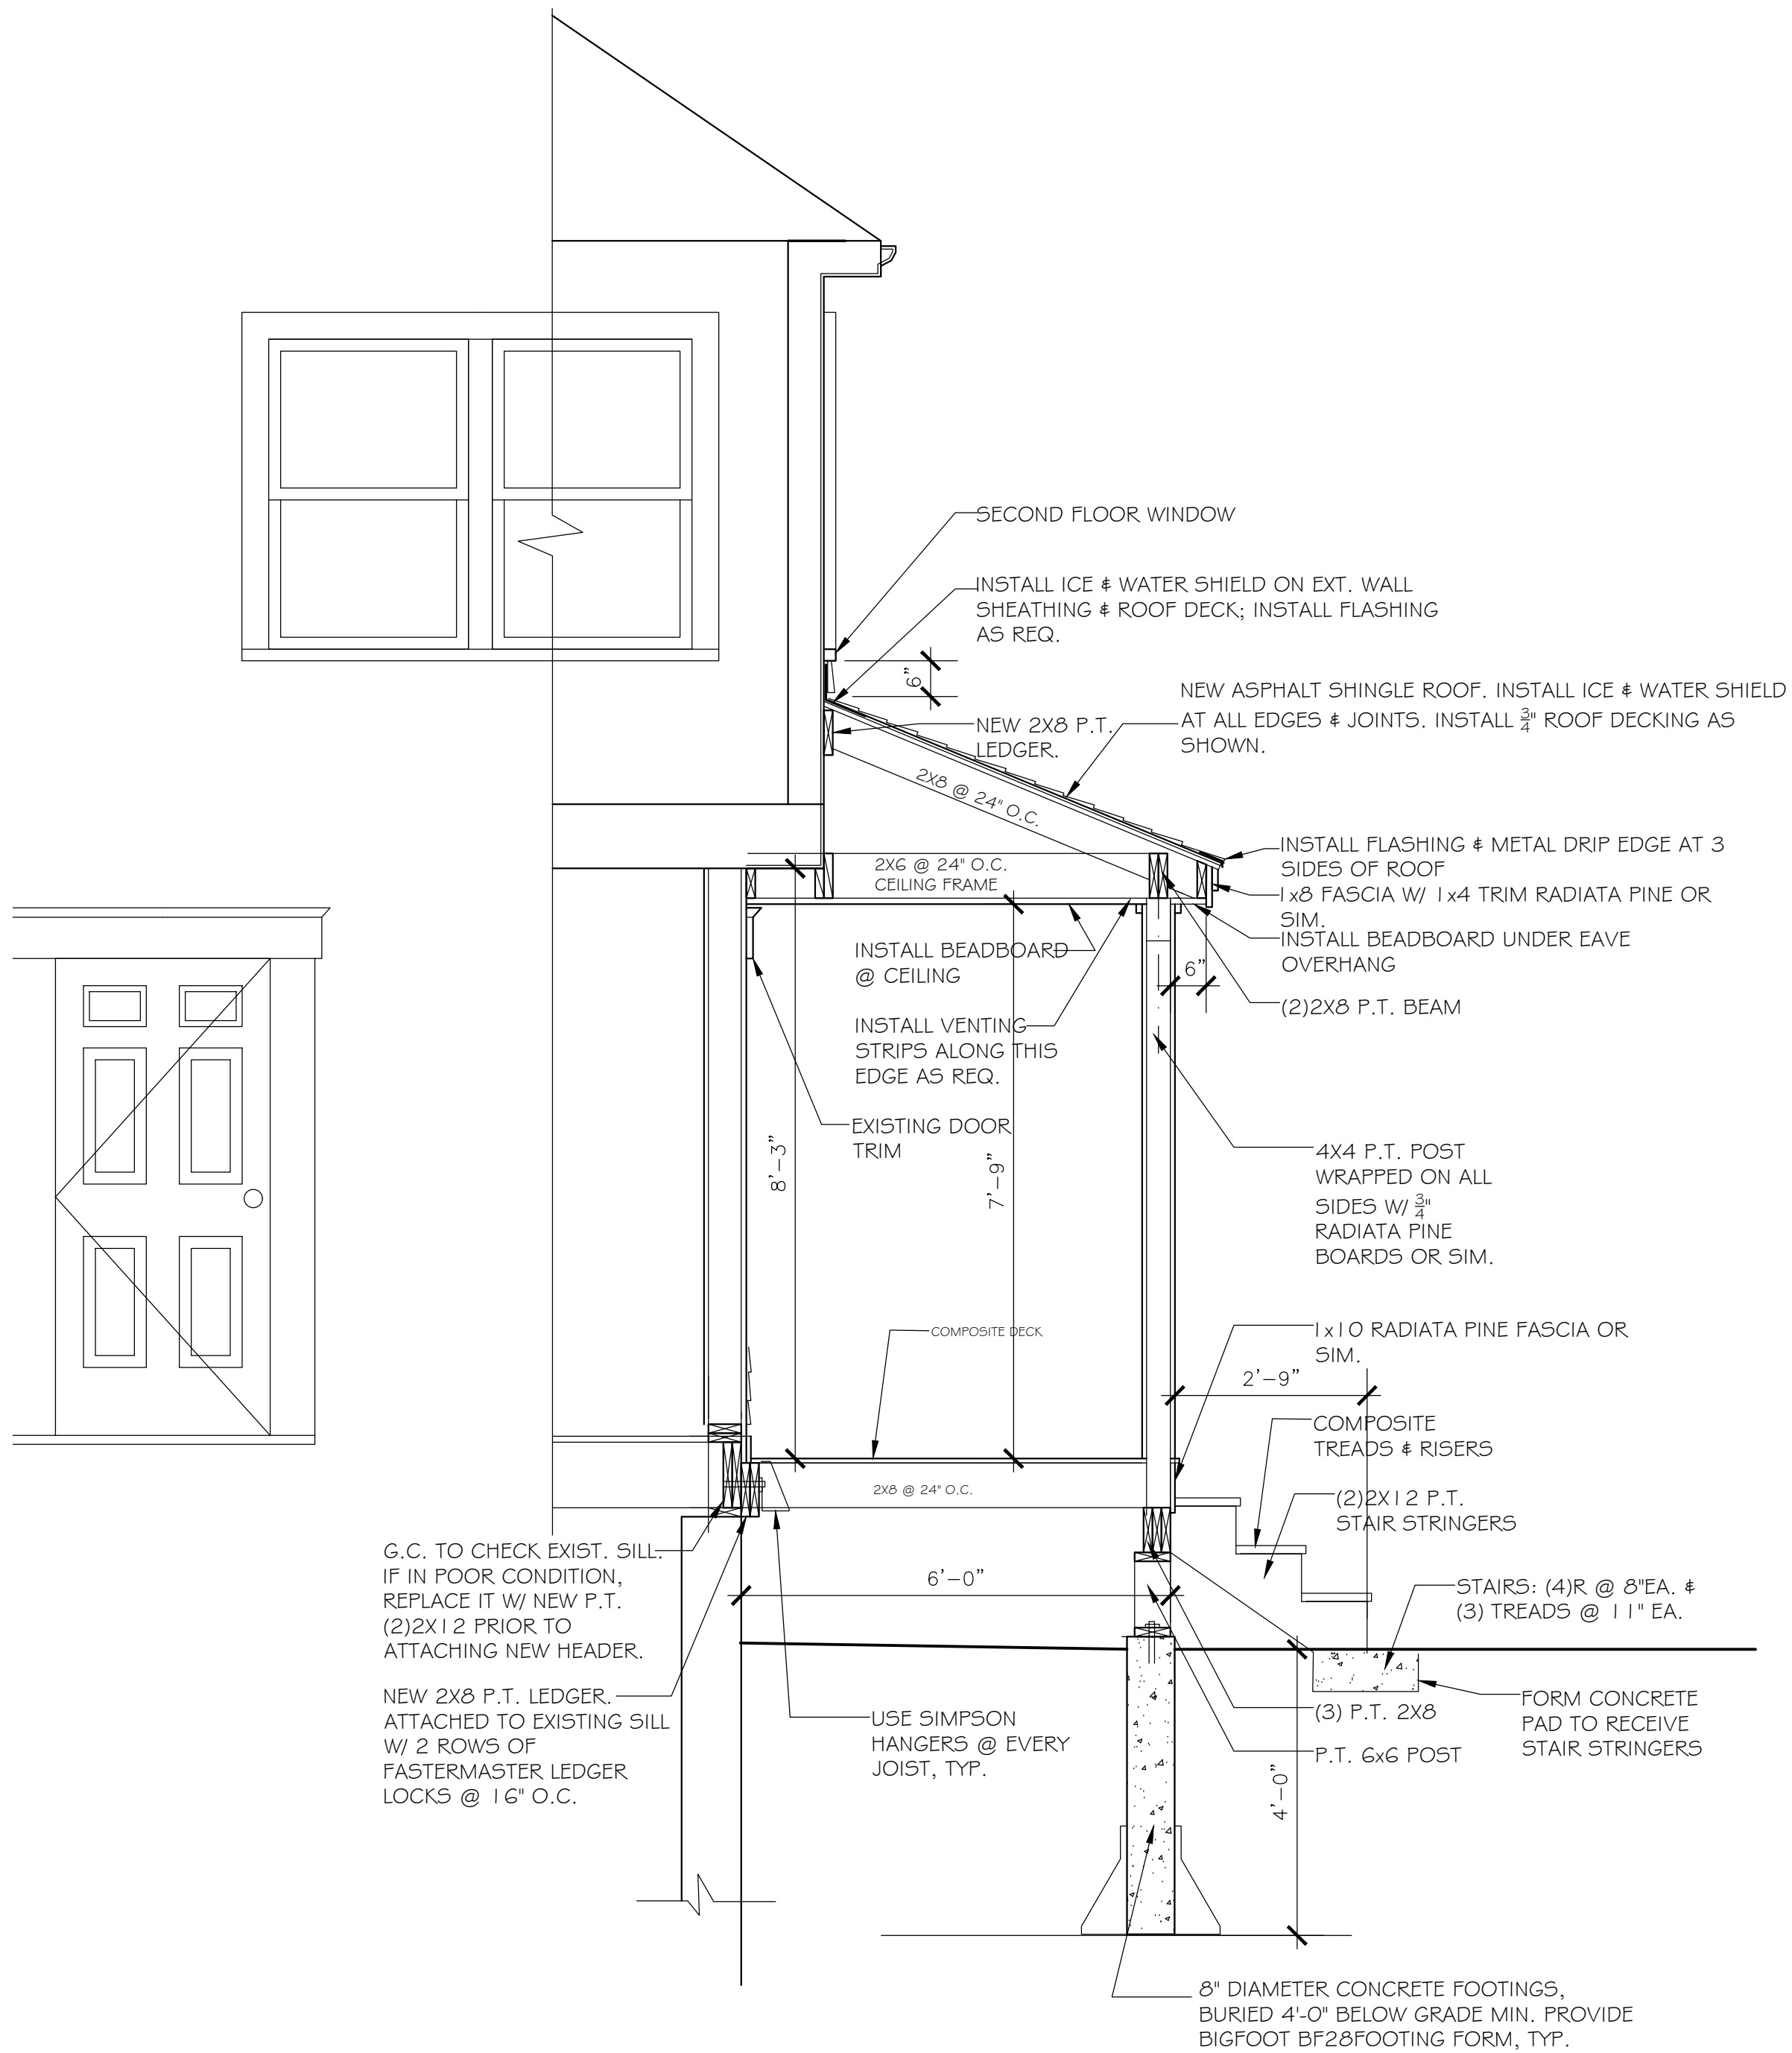

SECTION through NEW PORCH  
 SCALE: 1/2" = 1'0"

89 PINE STREET  
 NEWTON, MA

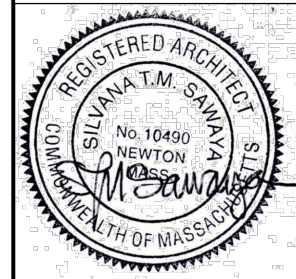

Section through  
 New Porch  
 Scale: 1/2" = 1'-0"  
 Date: 02/11/2021  
 89 PineStreetPlan.dwg

Silvana Sawaya Architect  
 1839 Washington Street  
 Newton, MA 02466 tel: 617.967.1487

A4