


**LEGEND**

- UTILITY POLE
- ⊙ TRAFFIC SIGNAL
- ⊠ WATER GATE
- ⊠ HYDRANT
- ⊠ GAS GATE
- ⊠ ELECTRIC HAND HOLE
- ⊙ SEWER MANHOLE
- ⊙ DRAIN MANHOLE
- ⊠ CATCH BASIN
- TREE
- ⊠ LIGHT POLE
- ⊠ SIGN
- TBR TO BE REMOVED
- TBA TO BE ABANDONED
- TWL TOP OF WALL
- BWL BOTTOM OF WALL
- TH#1 DEEP TEST HOLE
- PT#1 PERCOLATION TEST
- 71.4 X SPOT ELEVATION
- 71- PROPOSED CONTOUR
- 71- EXISTING CONTOUR
- D- DRAIN LINE
- RD- ROOF DRAIN
- FD- FOUNDATION DRAIN
- W- WATER LINE
- S- SEWER LINE
- G- GAS LINE
- OHW- OVERHEAD WIRES
- X- FENCE
- TREE LINE

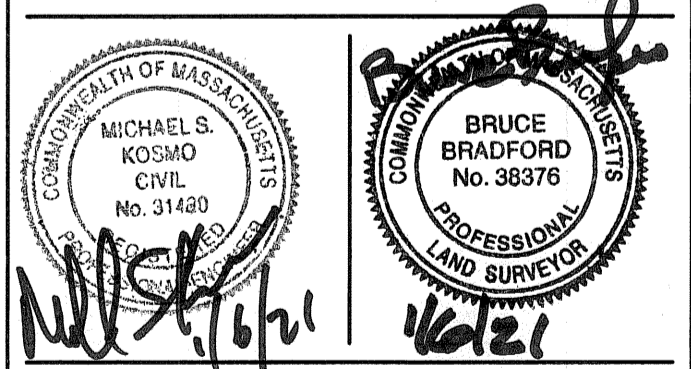

**SITE PLAN OF LAND IN  
 NEWTON, MA**


424-432 CHERRY STREET  
 EXISTING CONDITIONS

SCALE: 1 IN. = 10 FT.  
 DATE: APRIL 3, 2018  
 DRAWN: ES  
 CHECK: MSK & BB

REVISIONS:

4/25/18 TO 1/30/19	VARIOUS REVISIONS	ES
3/5/20	VARIOUS REVISIONS	ES
11/12/20	VARIOUS REVISIONS	ES
11/24/20	VARIOUS REVISIONS	ES
1/8/21	VARIOUS REVISIONS	ES

PROJECT NO. 25450 SHEET 1 OF 4

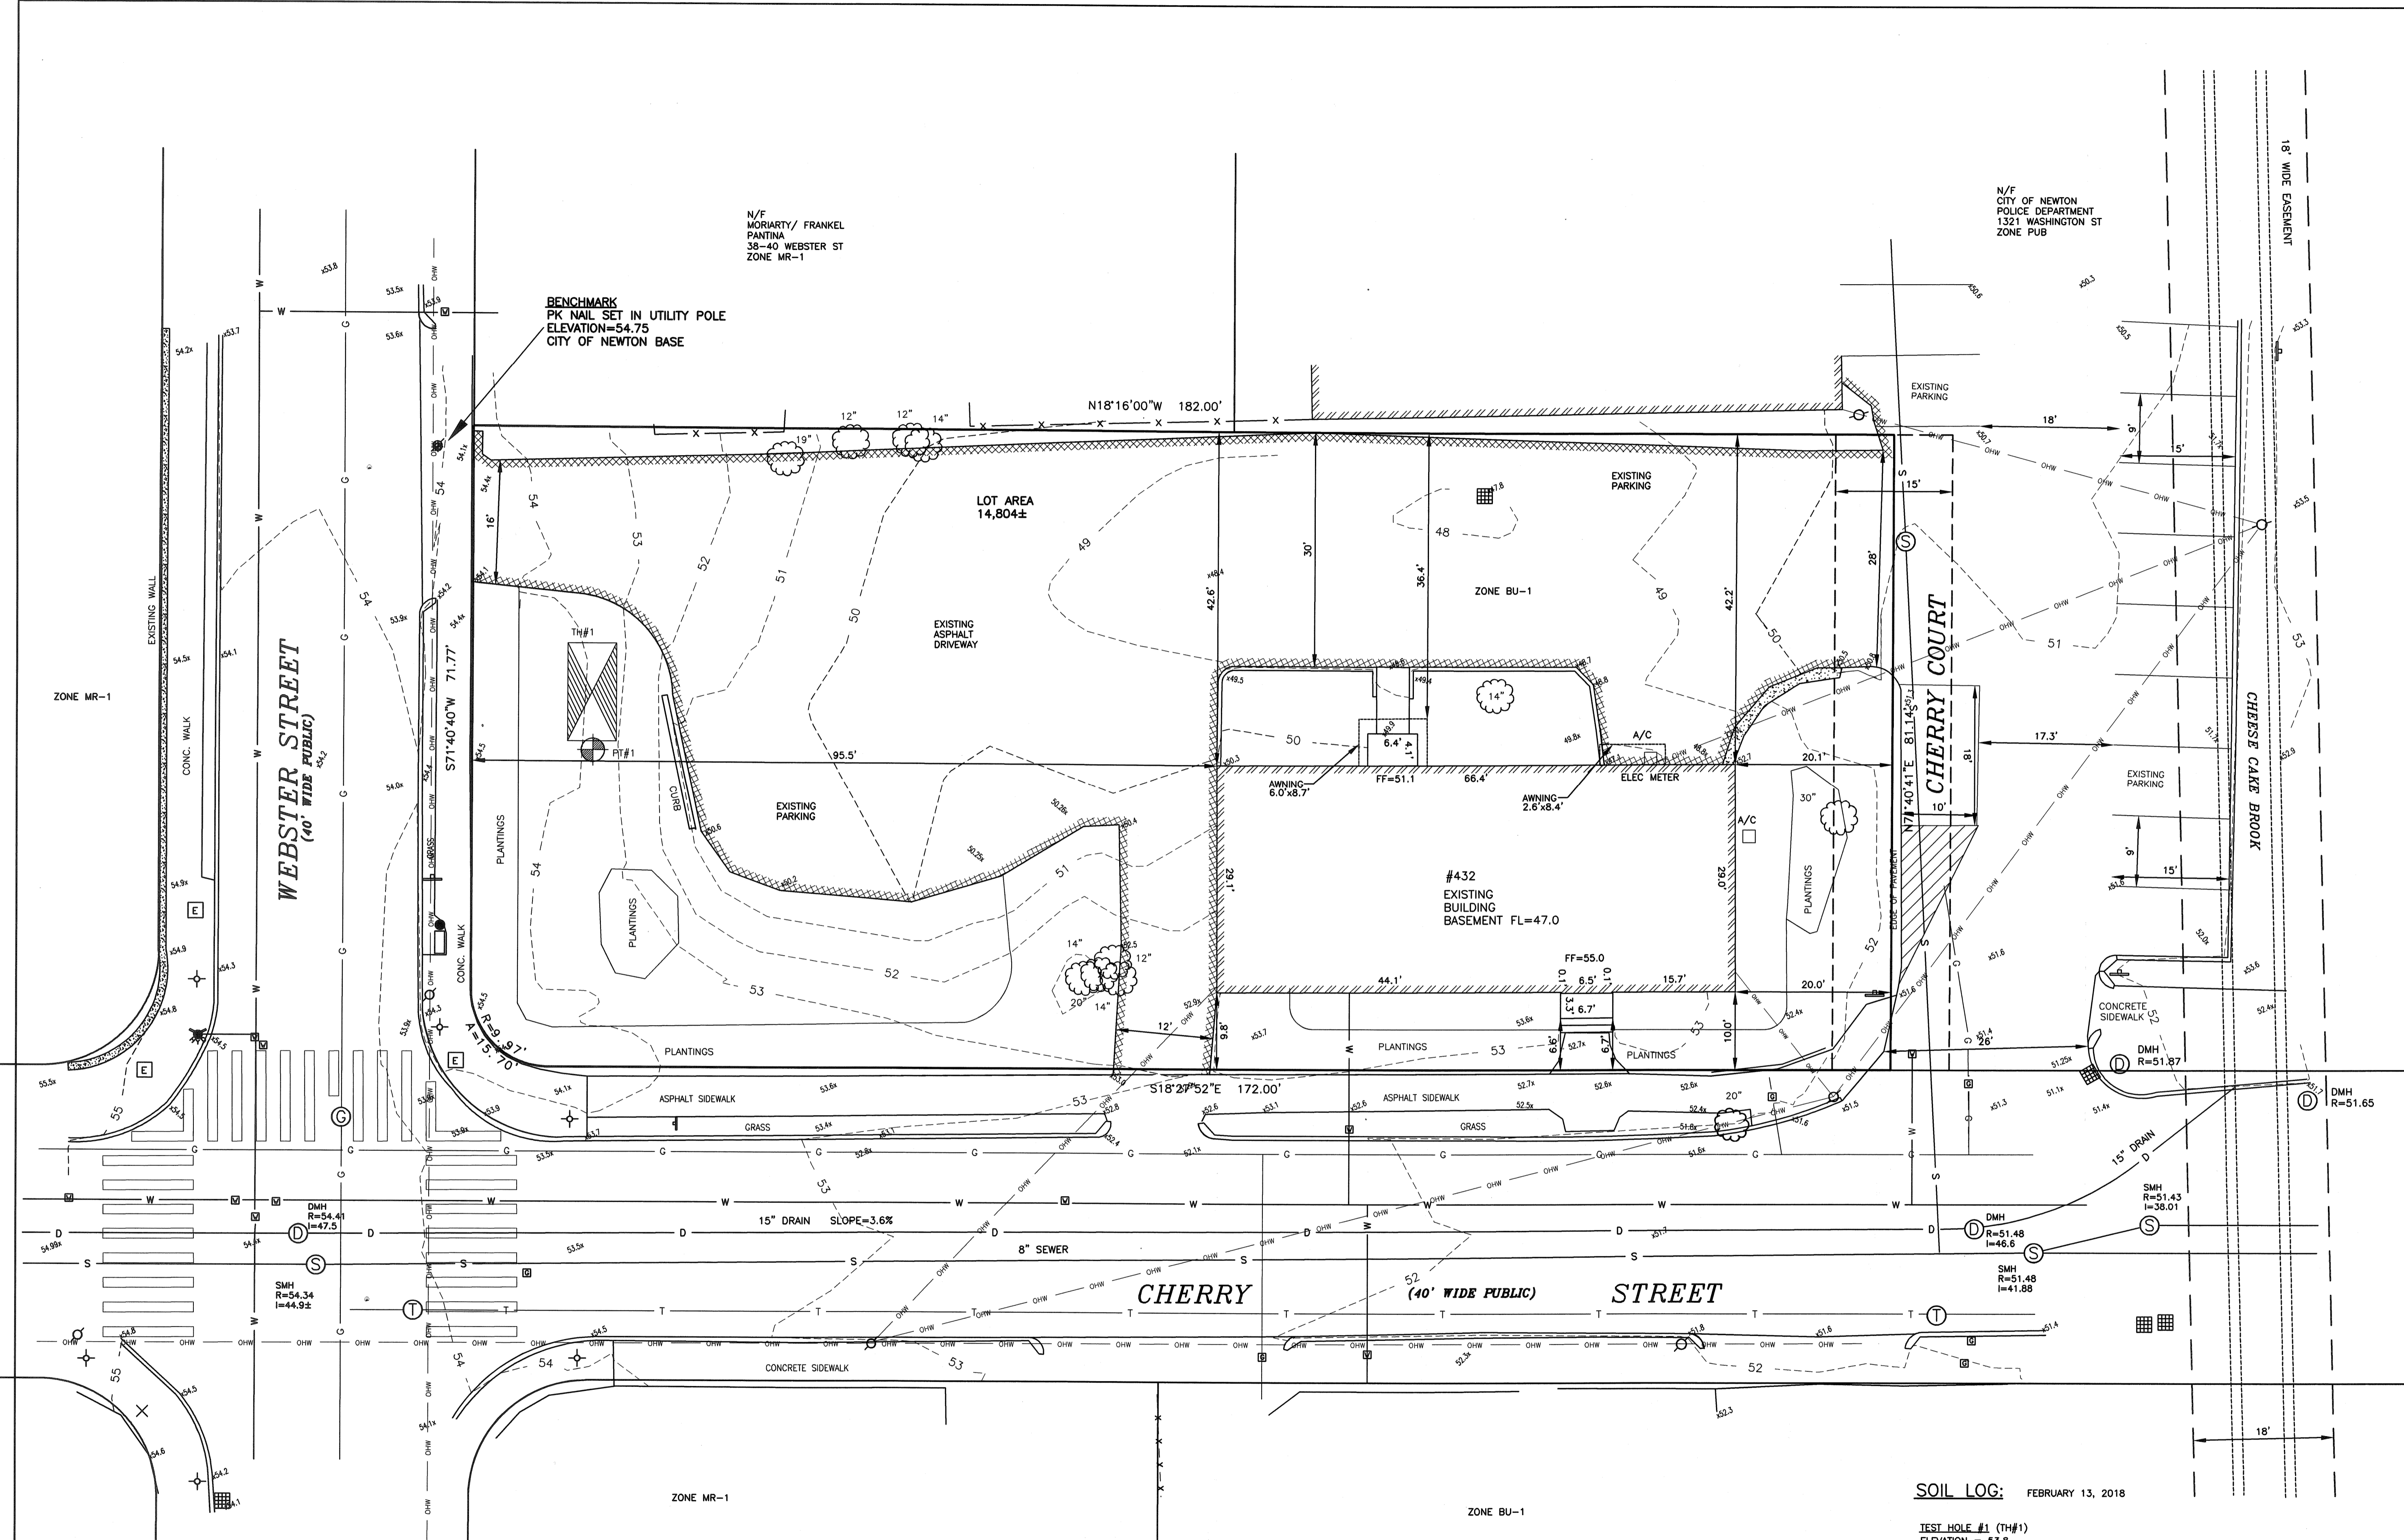

**SOIL LOG:** FEBRUARY 13, 2018

TEST HOLE #1 (TH#1)  
 ELEVATION = 53.8  
 0-12" A SANDY LOAM  
 12"-108" C SAND & GRAVEL  
 NO MOTTLES OBSERVED  
 NO GROUNDWATER OBSERVED  
 NO LEDGE OBSERVED

PERCOLATION TEST #1 (PT#1)  
 DEPTH: 36"-48"  
 DESIGN RATE: 2 MPI

**EXISTING CONDITIONS**  
 SCALE: 1 IN. = 10 FT.