




EXISTING BASEMENT FLOOR PLAN  
SCALE 1/4"=1'-0"

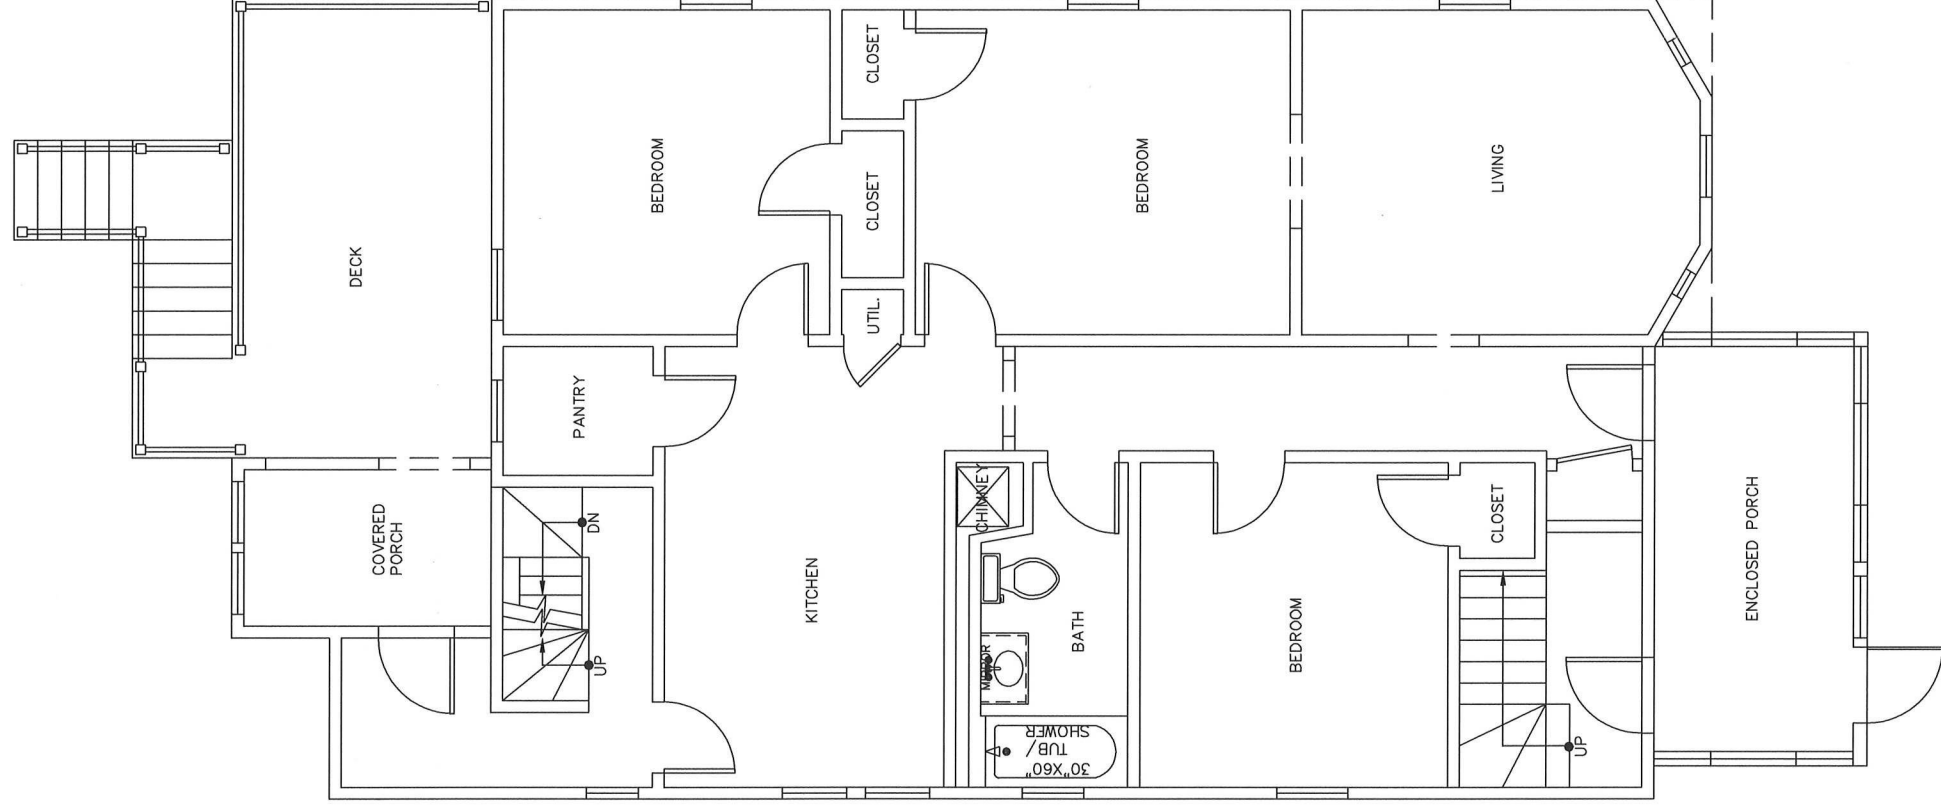


○ EXISTING FIRST FLOOR PLAN  
SCALE 1/4"=1'-0"

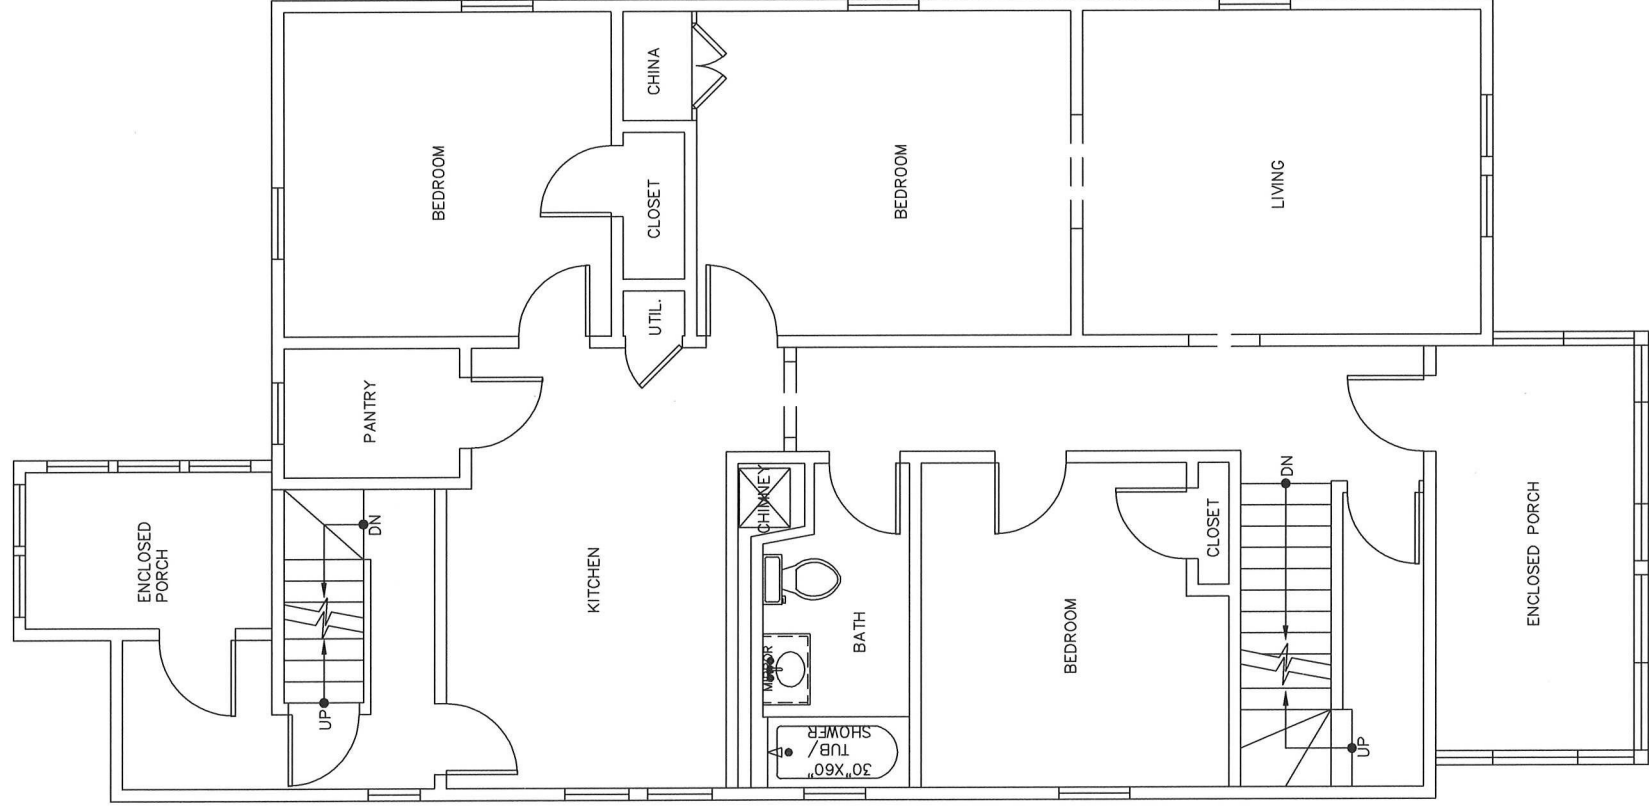

EXISTING SECOND FLOOR PLAN  
 SCALE 1/4"=1'-0"

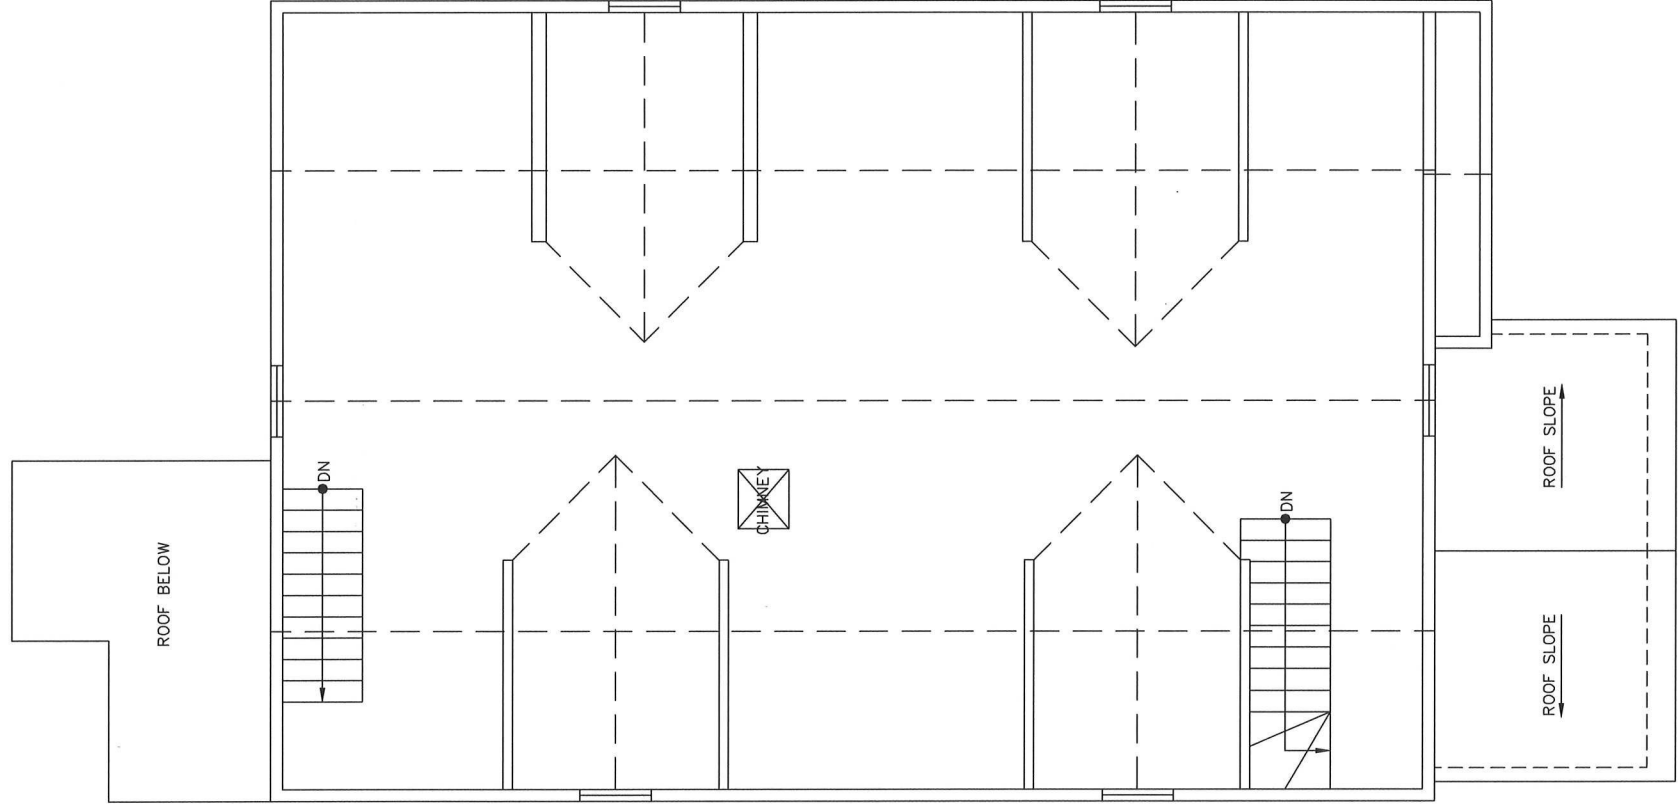


EXISTING SECOND FLOOR PLAN  
SCALE 1/4"=1'-0"

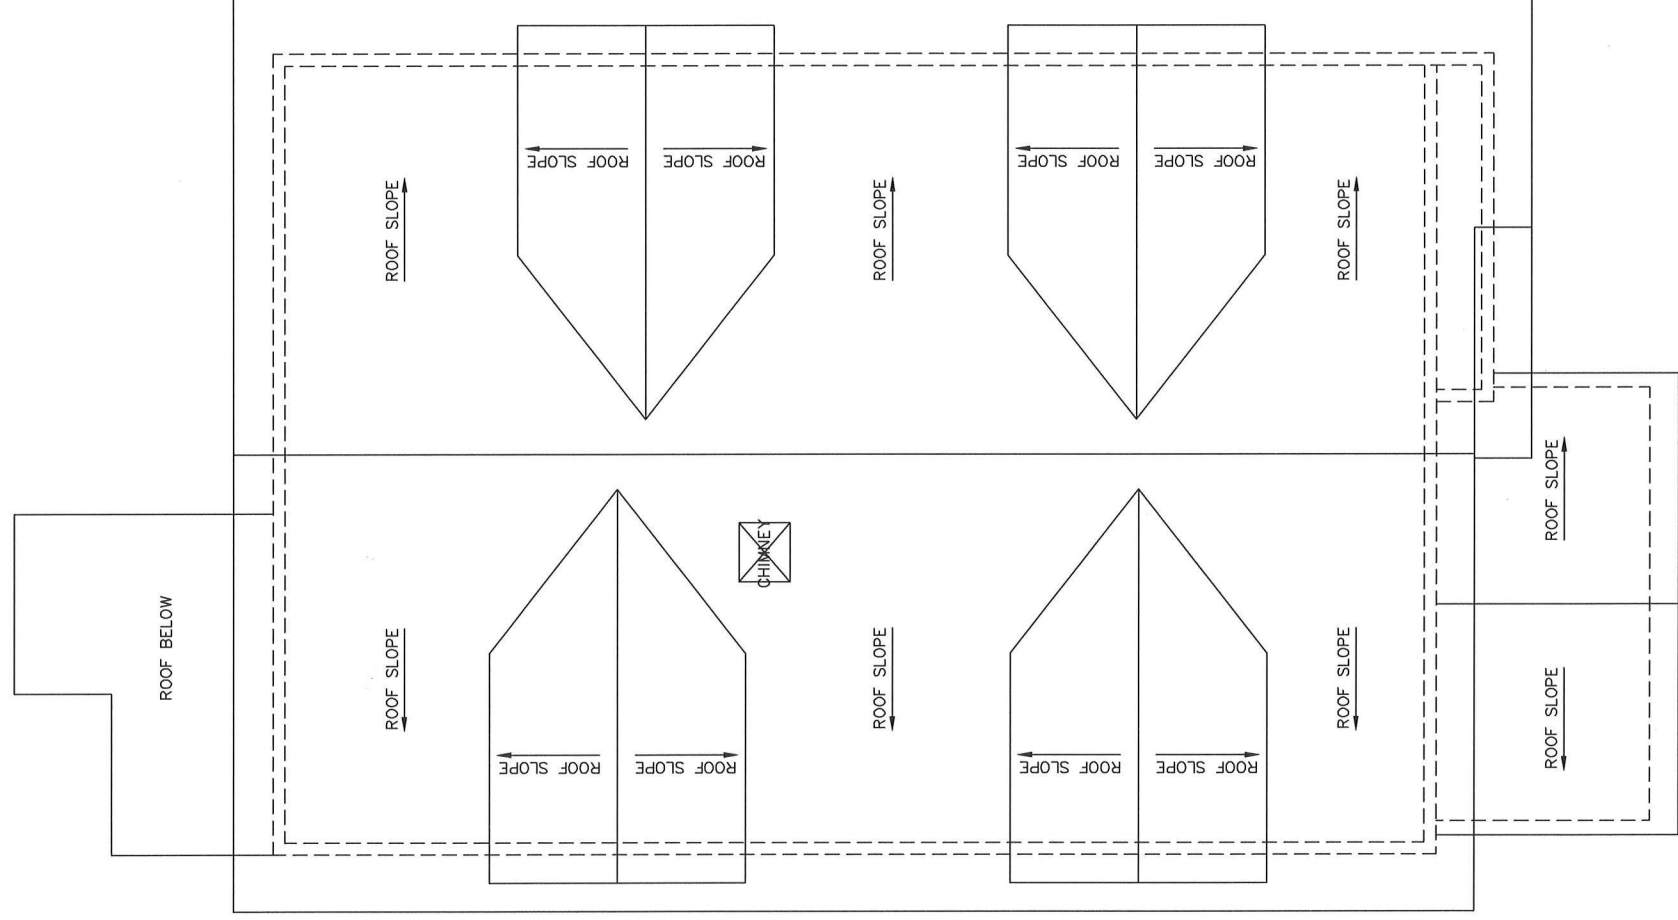

EXISTING ROOF PLAN


SCALE 1/4"=1'-0"

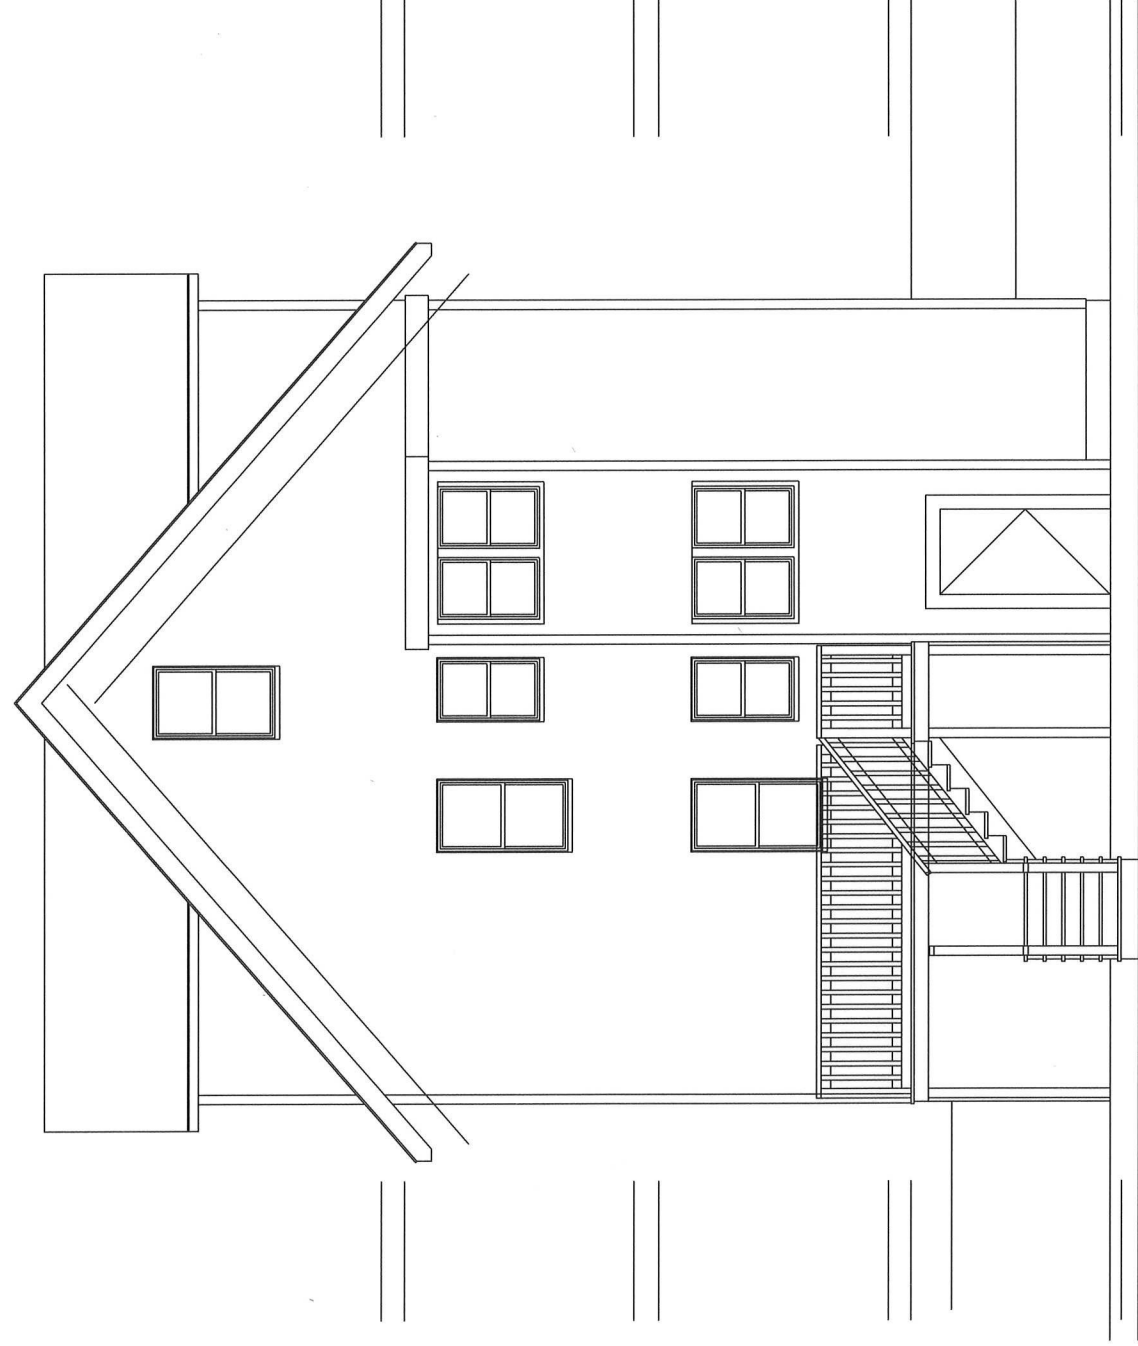

EXISTING REAR ELEVATION


SCALE 1/4"=1'-0"



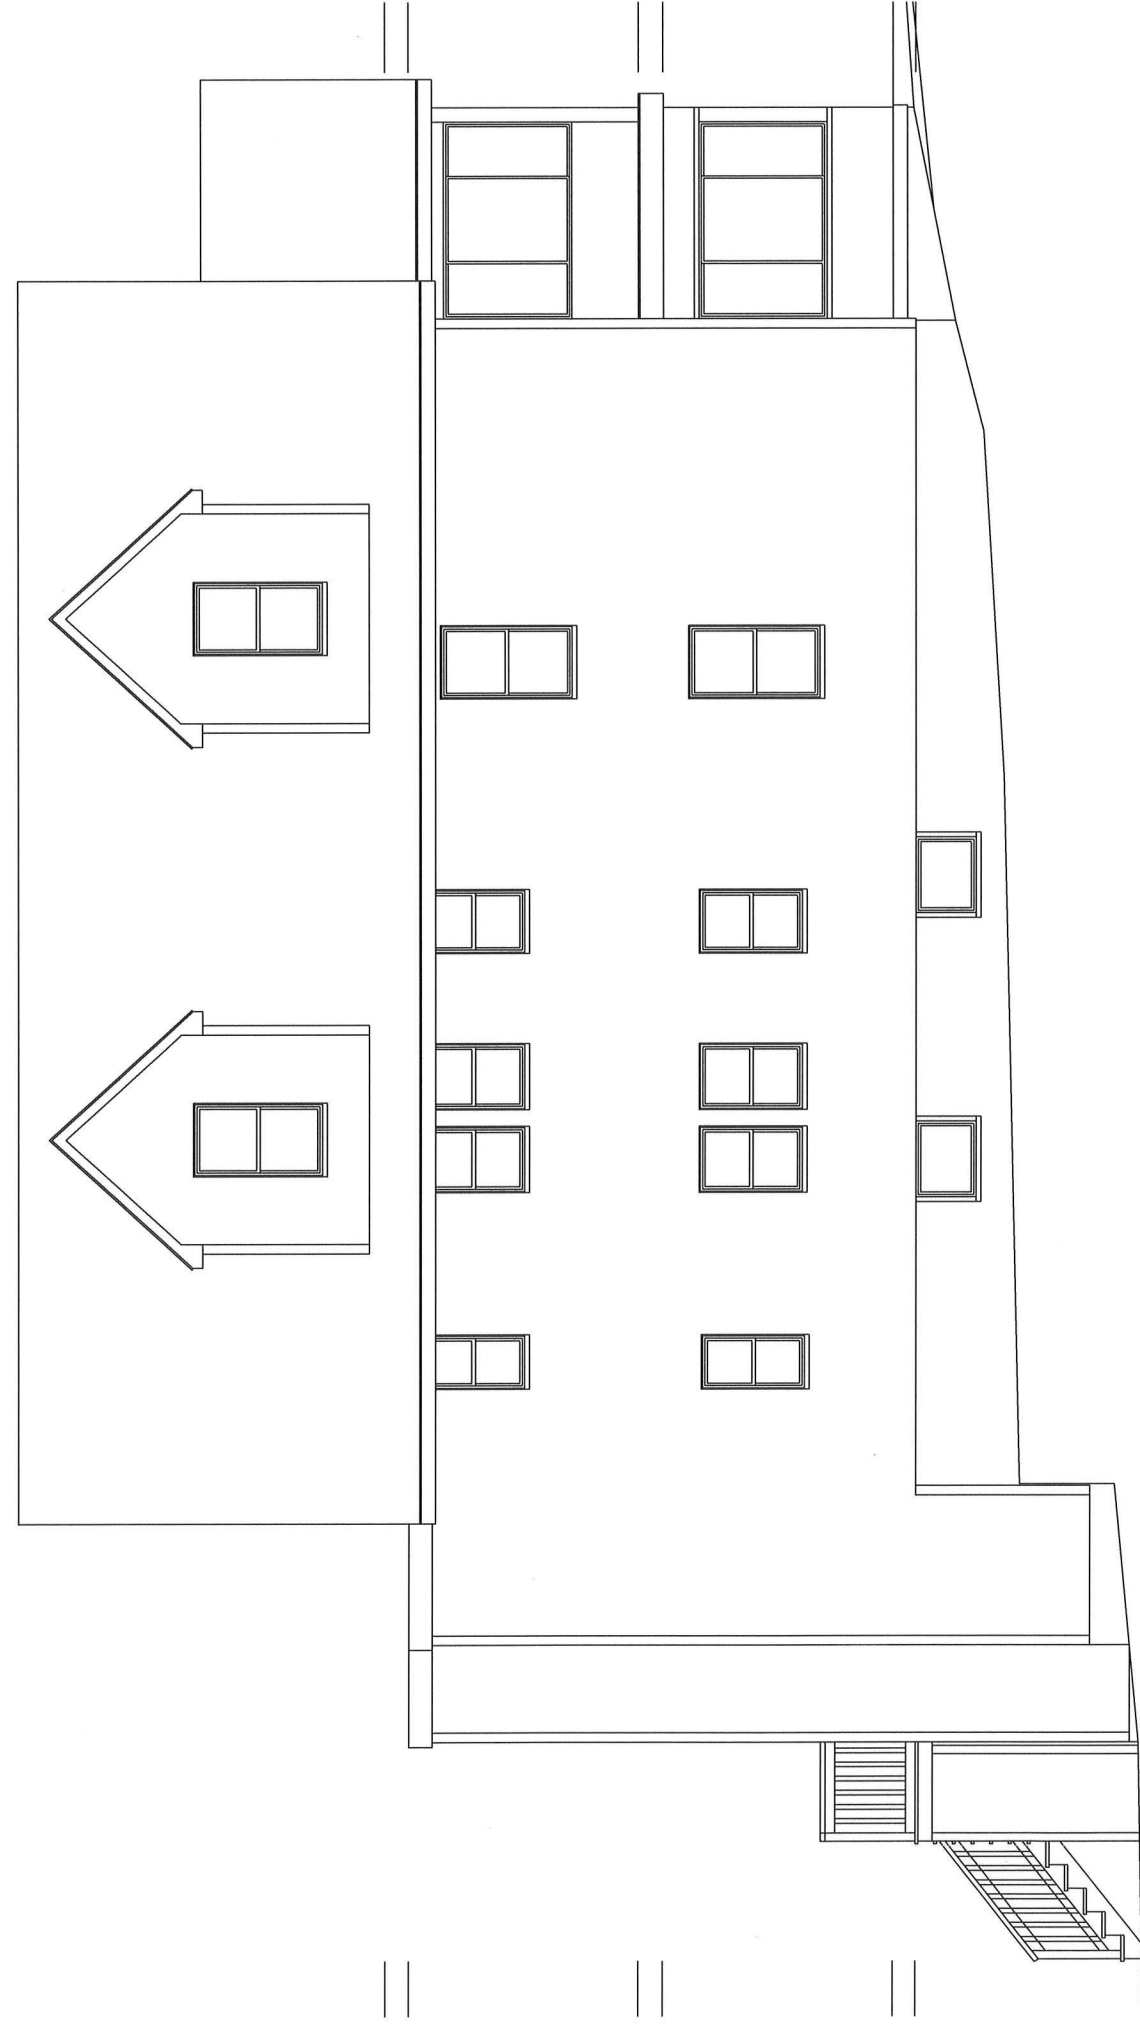


EXISTING LEFT SIDE ELEVATION

SCALE 1/4"=1'-0"

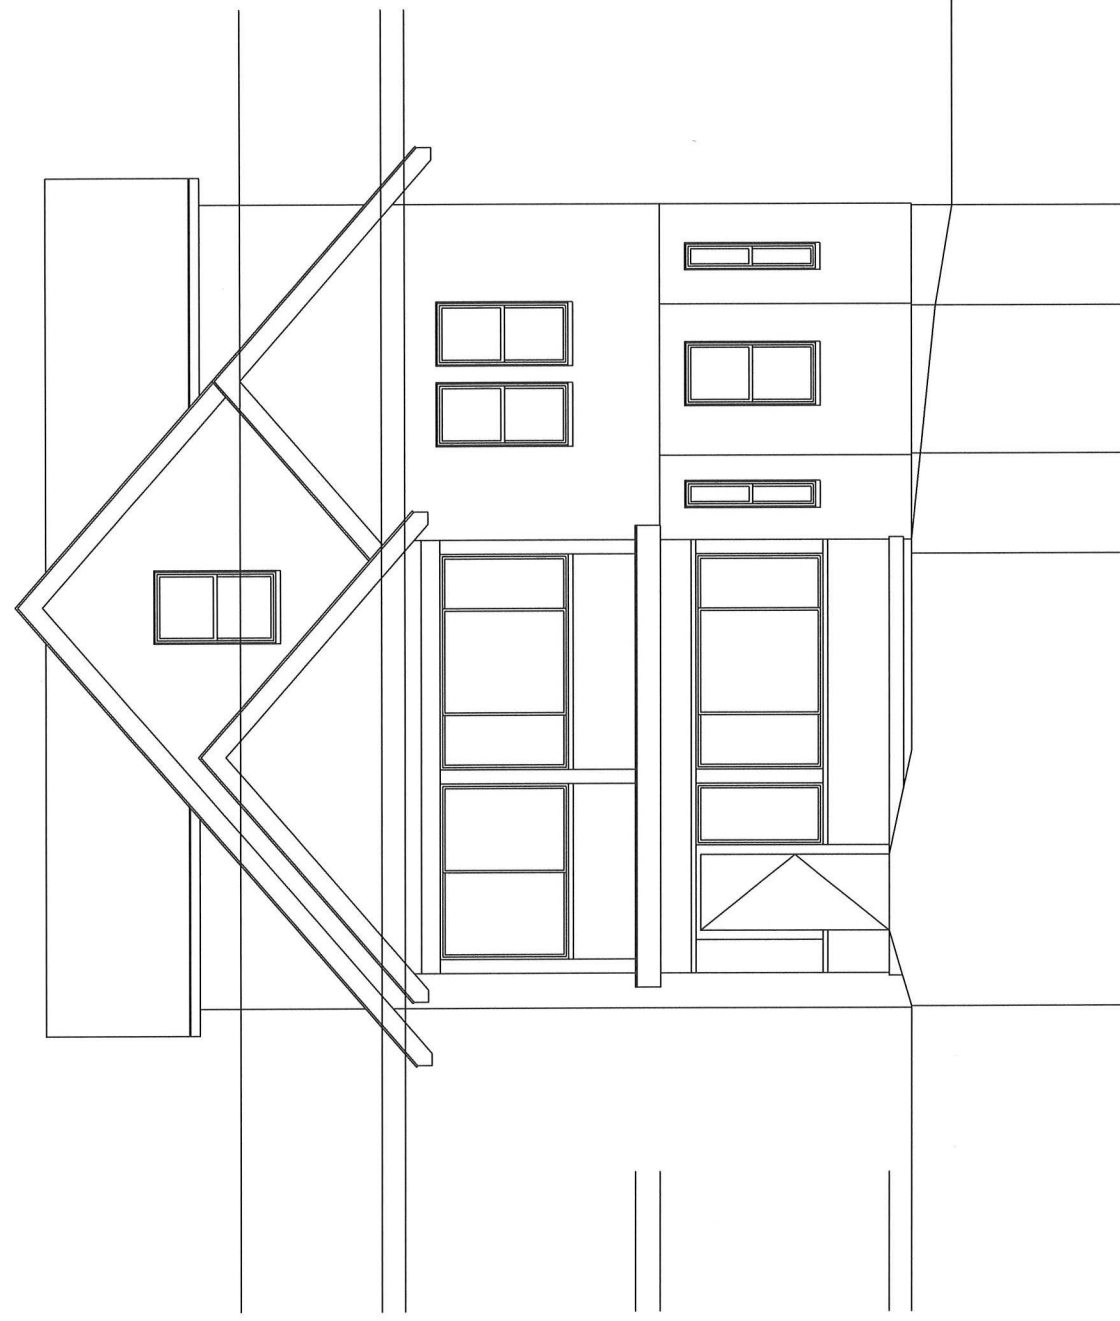

○ EXISTING FRONT ELEVATION  
SCALE 1/4"=1'-0"



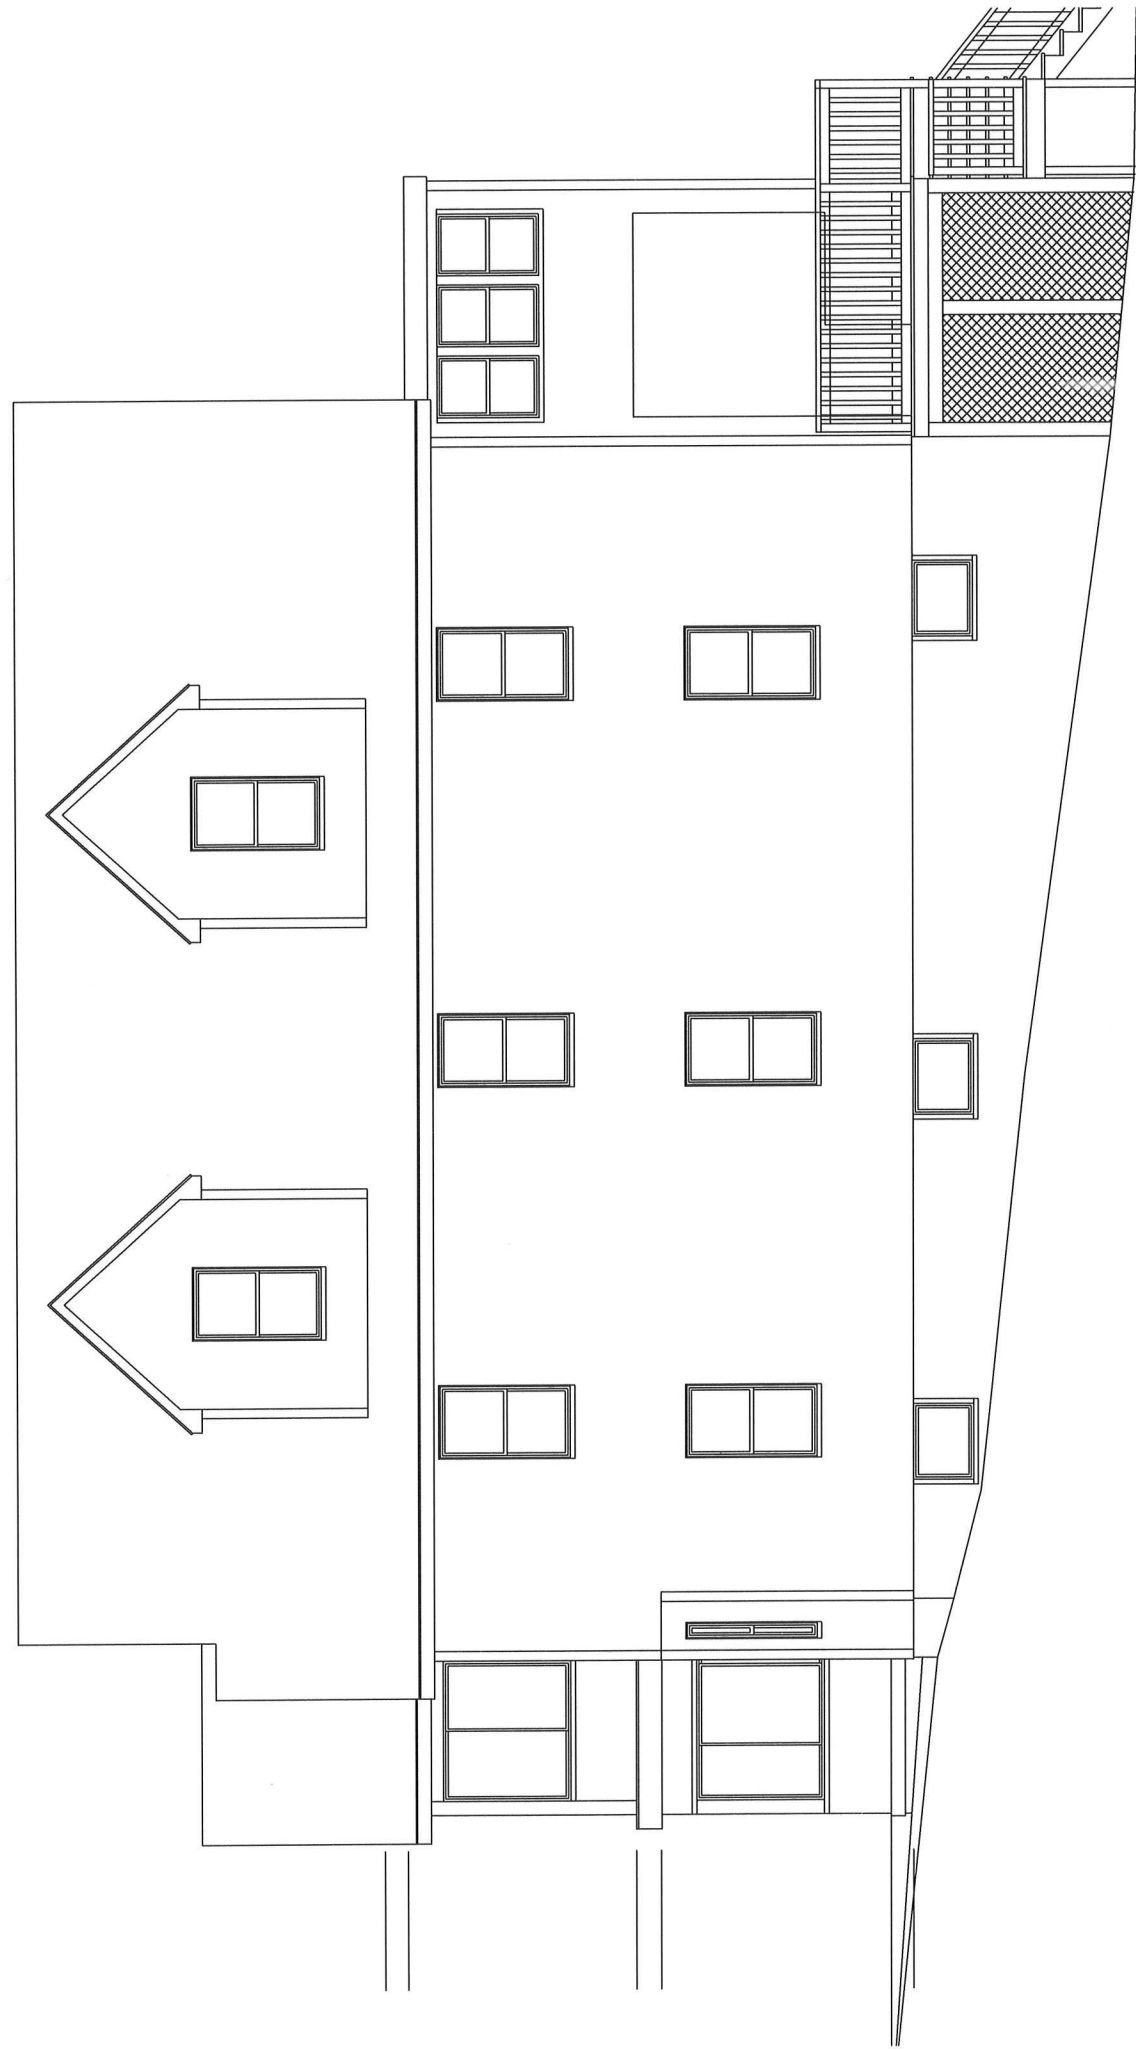

EXISTING RIGHT SIDE ELEVATION

SCALE 1/4"=1'-0"



EXISTING FRONT ELEVATION  
SCALE 1/4"=1'-0"



EXISTING RIGHT SIDE ELEVATION  
SCALE 1/4"=1'-0"




EXISTING LEFT SIDE ELEVATION  
SCALE 1/4"=1'-0"




EXISTING REAR ELEVATION  
SCALE 1/4"=1'-0"




681 MAIN STREET WALTHAM, MA  
(781) 647-5831  
74-76 CUMMINGS RD  
NEWTON, MA  
1-30-2019

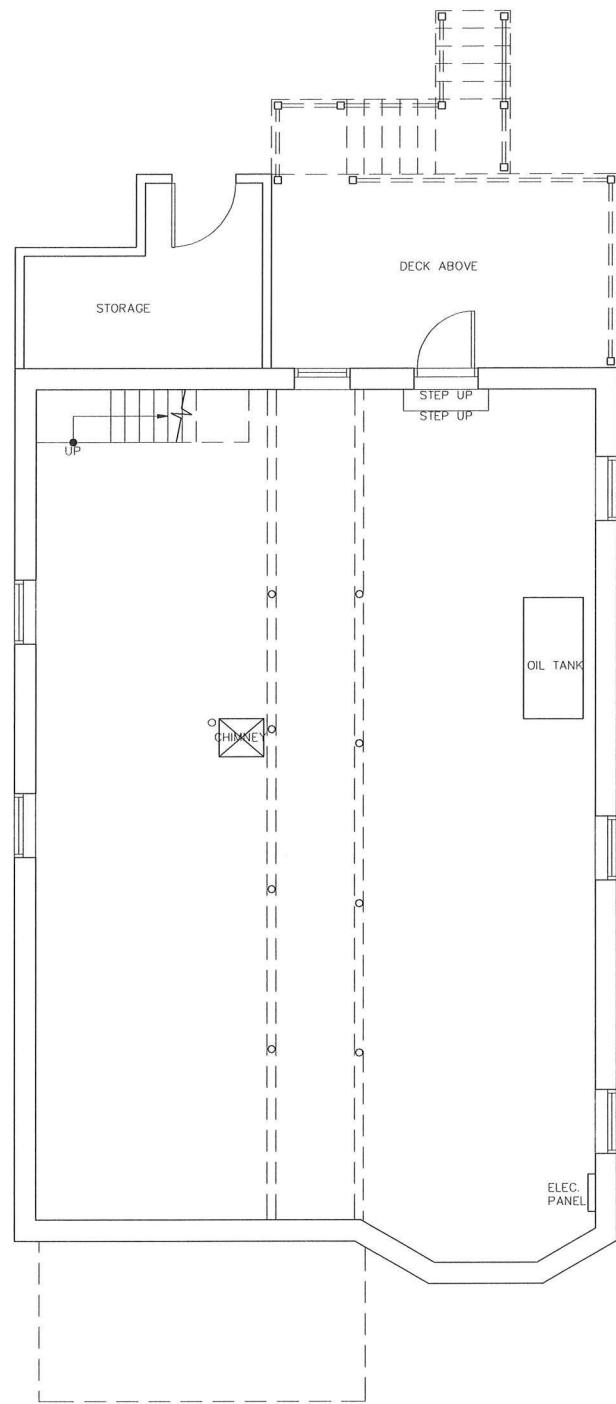


EXISTING FIRST FLOOR PLAN  
SCALE 1/4"=1'-0"

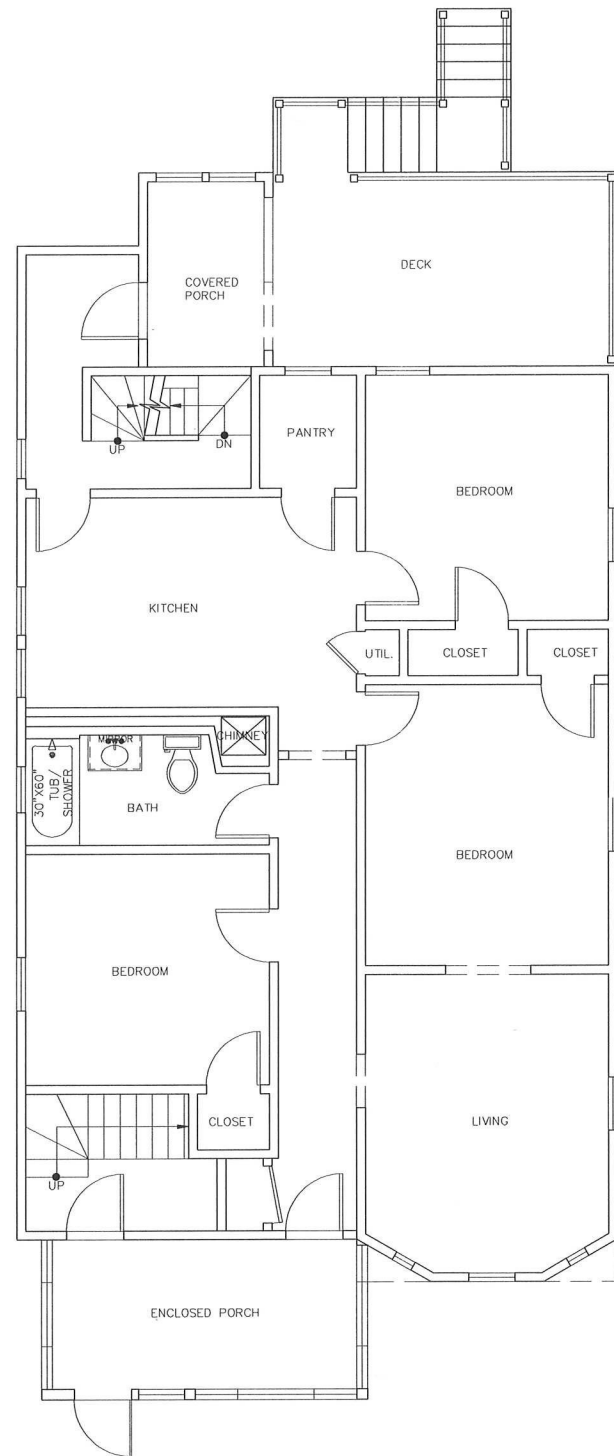

EXISTING FIRST FLOOR PLAN  
SCALE 1/4"=1'-0"

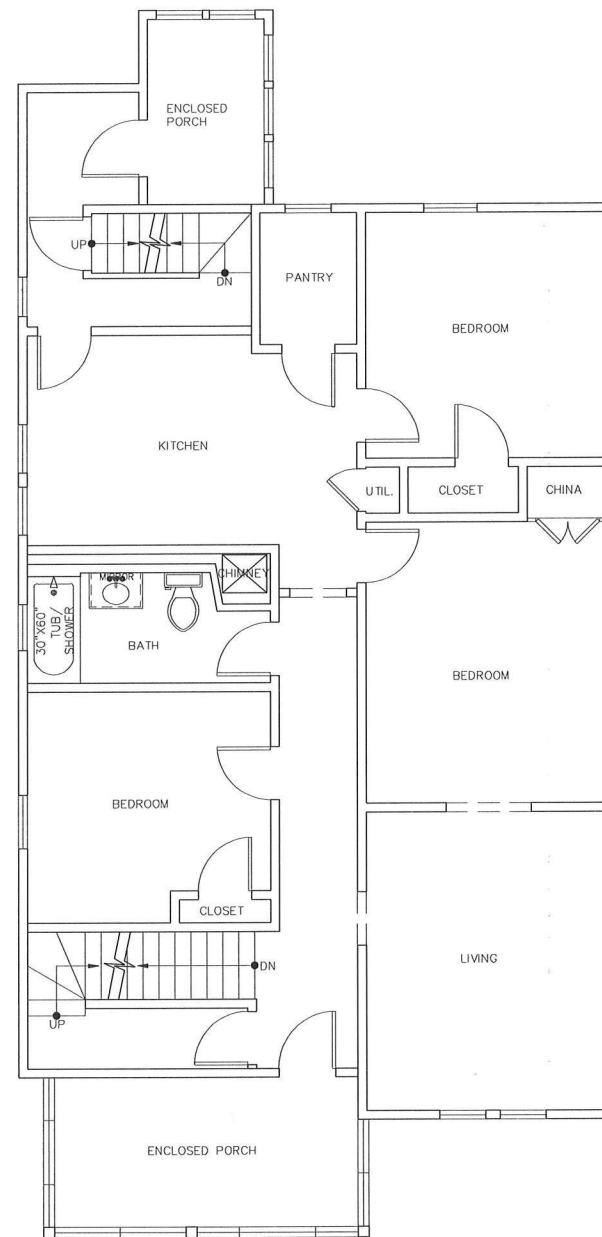

EXISTING SECOND FLOOR PLAN  
SCALE 1/4"=1'-0"

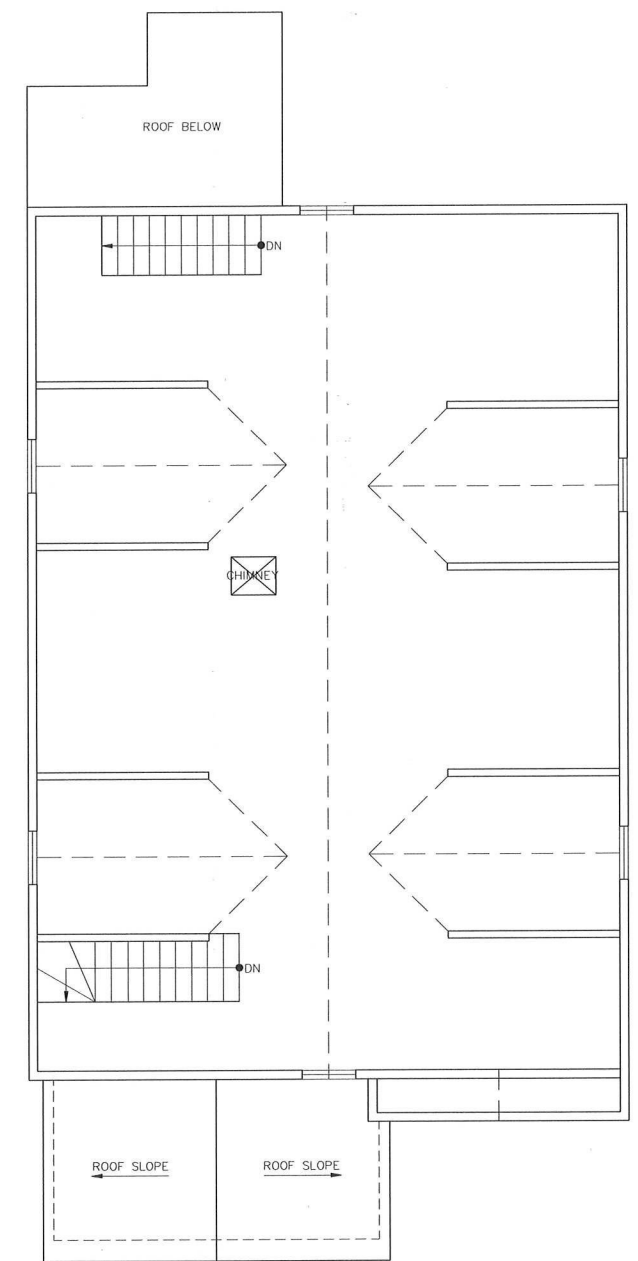

EXISTING SECOND FLOOR PLAN  
SCALE 1/4"=1'-0"

