



EXISTING FRONT ELEVATION  
SCALE 1/4"=1'-0"




EXISTING RIGHT SIDE ELEVATION  
SCALE 1/4"=1'-0"




EXISTING LEFT SIDE ELEVATION  
SCALE 1/4"=1'-0"




EXISTING REAR ELEVATION  
SCALE 1/4"=1'-0"

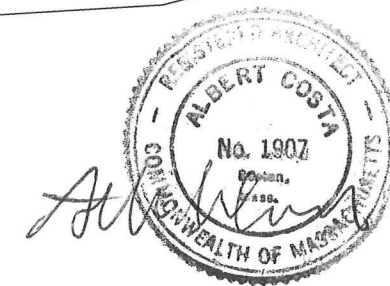


691 MAIN STREET WALTHAM, MA  
(781) 647-5831  
74-76 CUMMINGS RD  
NEWTON, MA  
1-30-2019

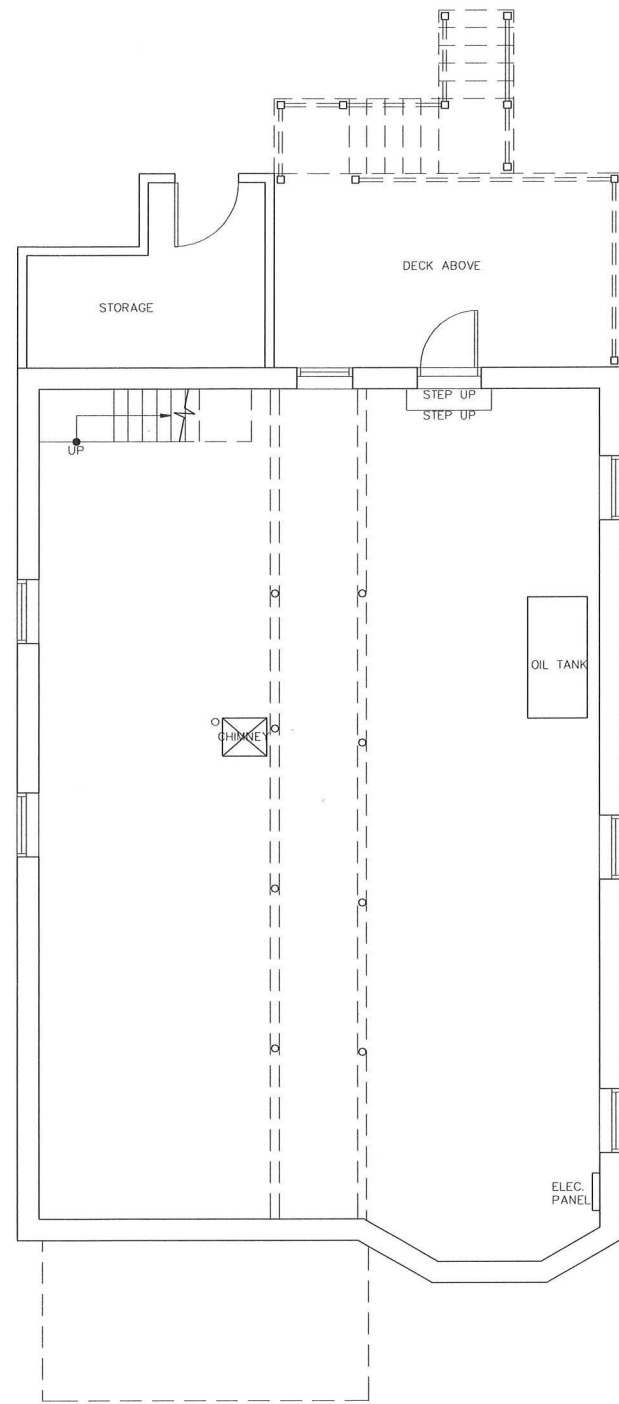


EXISTING FIRST FLOOR PLAN  
SCALE 1/4"=1'-0"

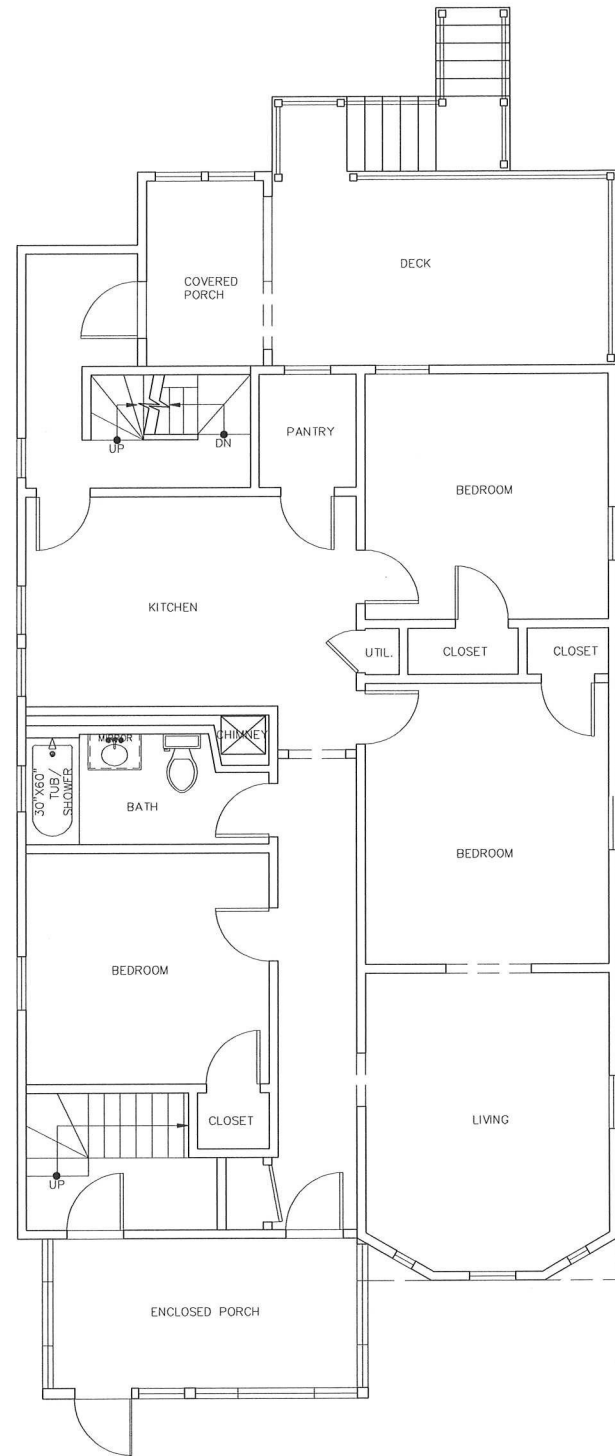

EXISTING FIRST FLOOR PLAN  
SCALE 1/4"=1'-0"

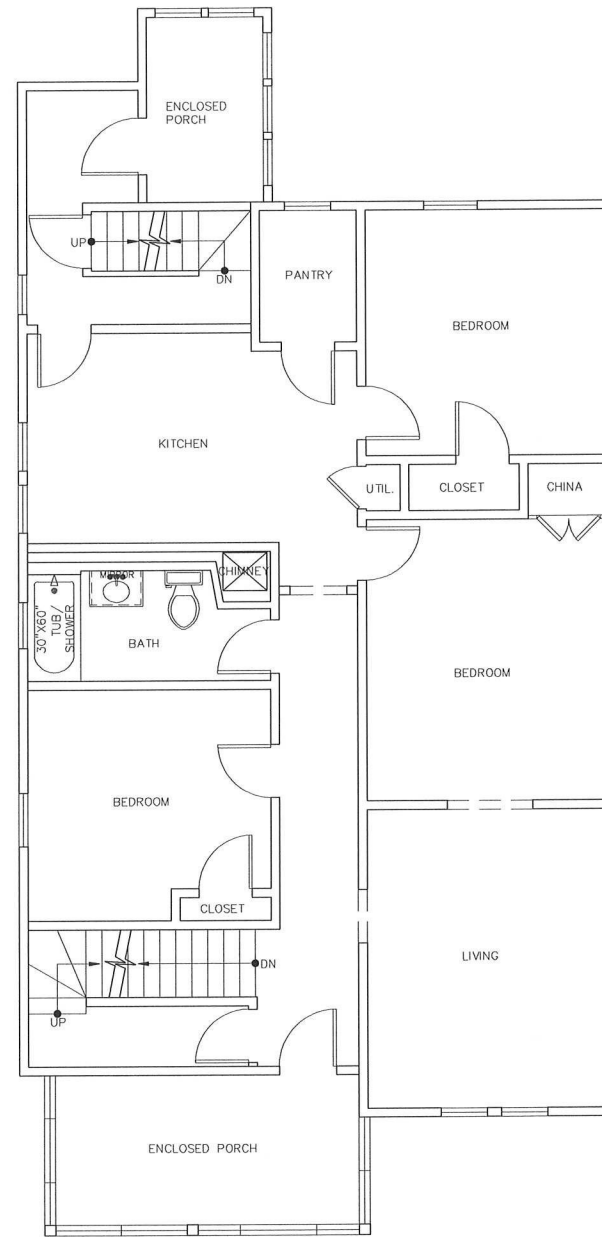

EXISTING SECOND FLOOR PLAN  
SCALE 1/4"=1'-0"

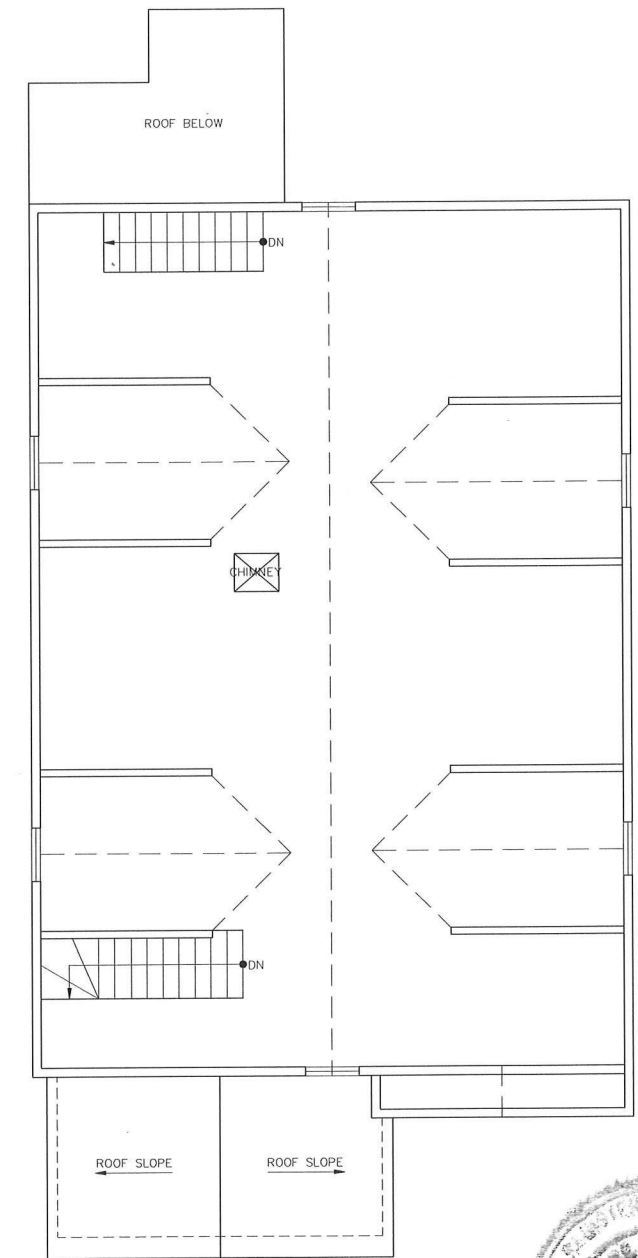

EXISTING SECOND FLOOR PLAN  
SCALE 1/4"=1'-0"

