


XX.X

# EXISTING CONDITIONS FLOOR PLAN

SCALE: 1/8" = 1'-0"

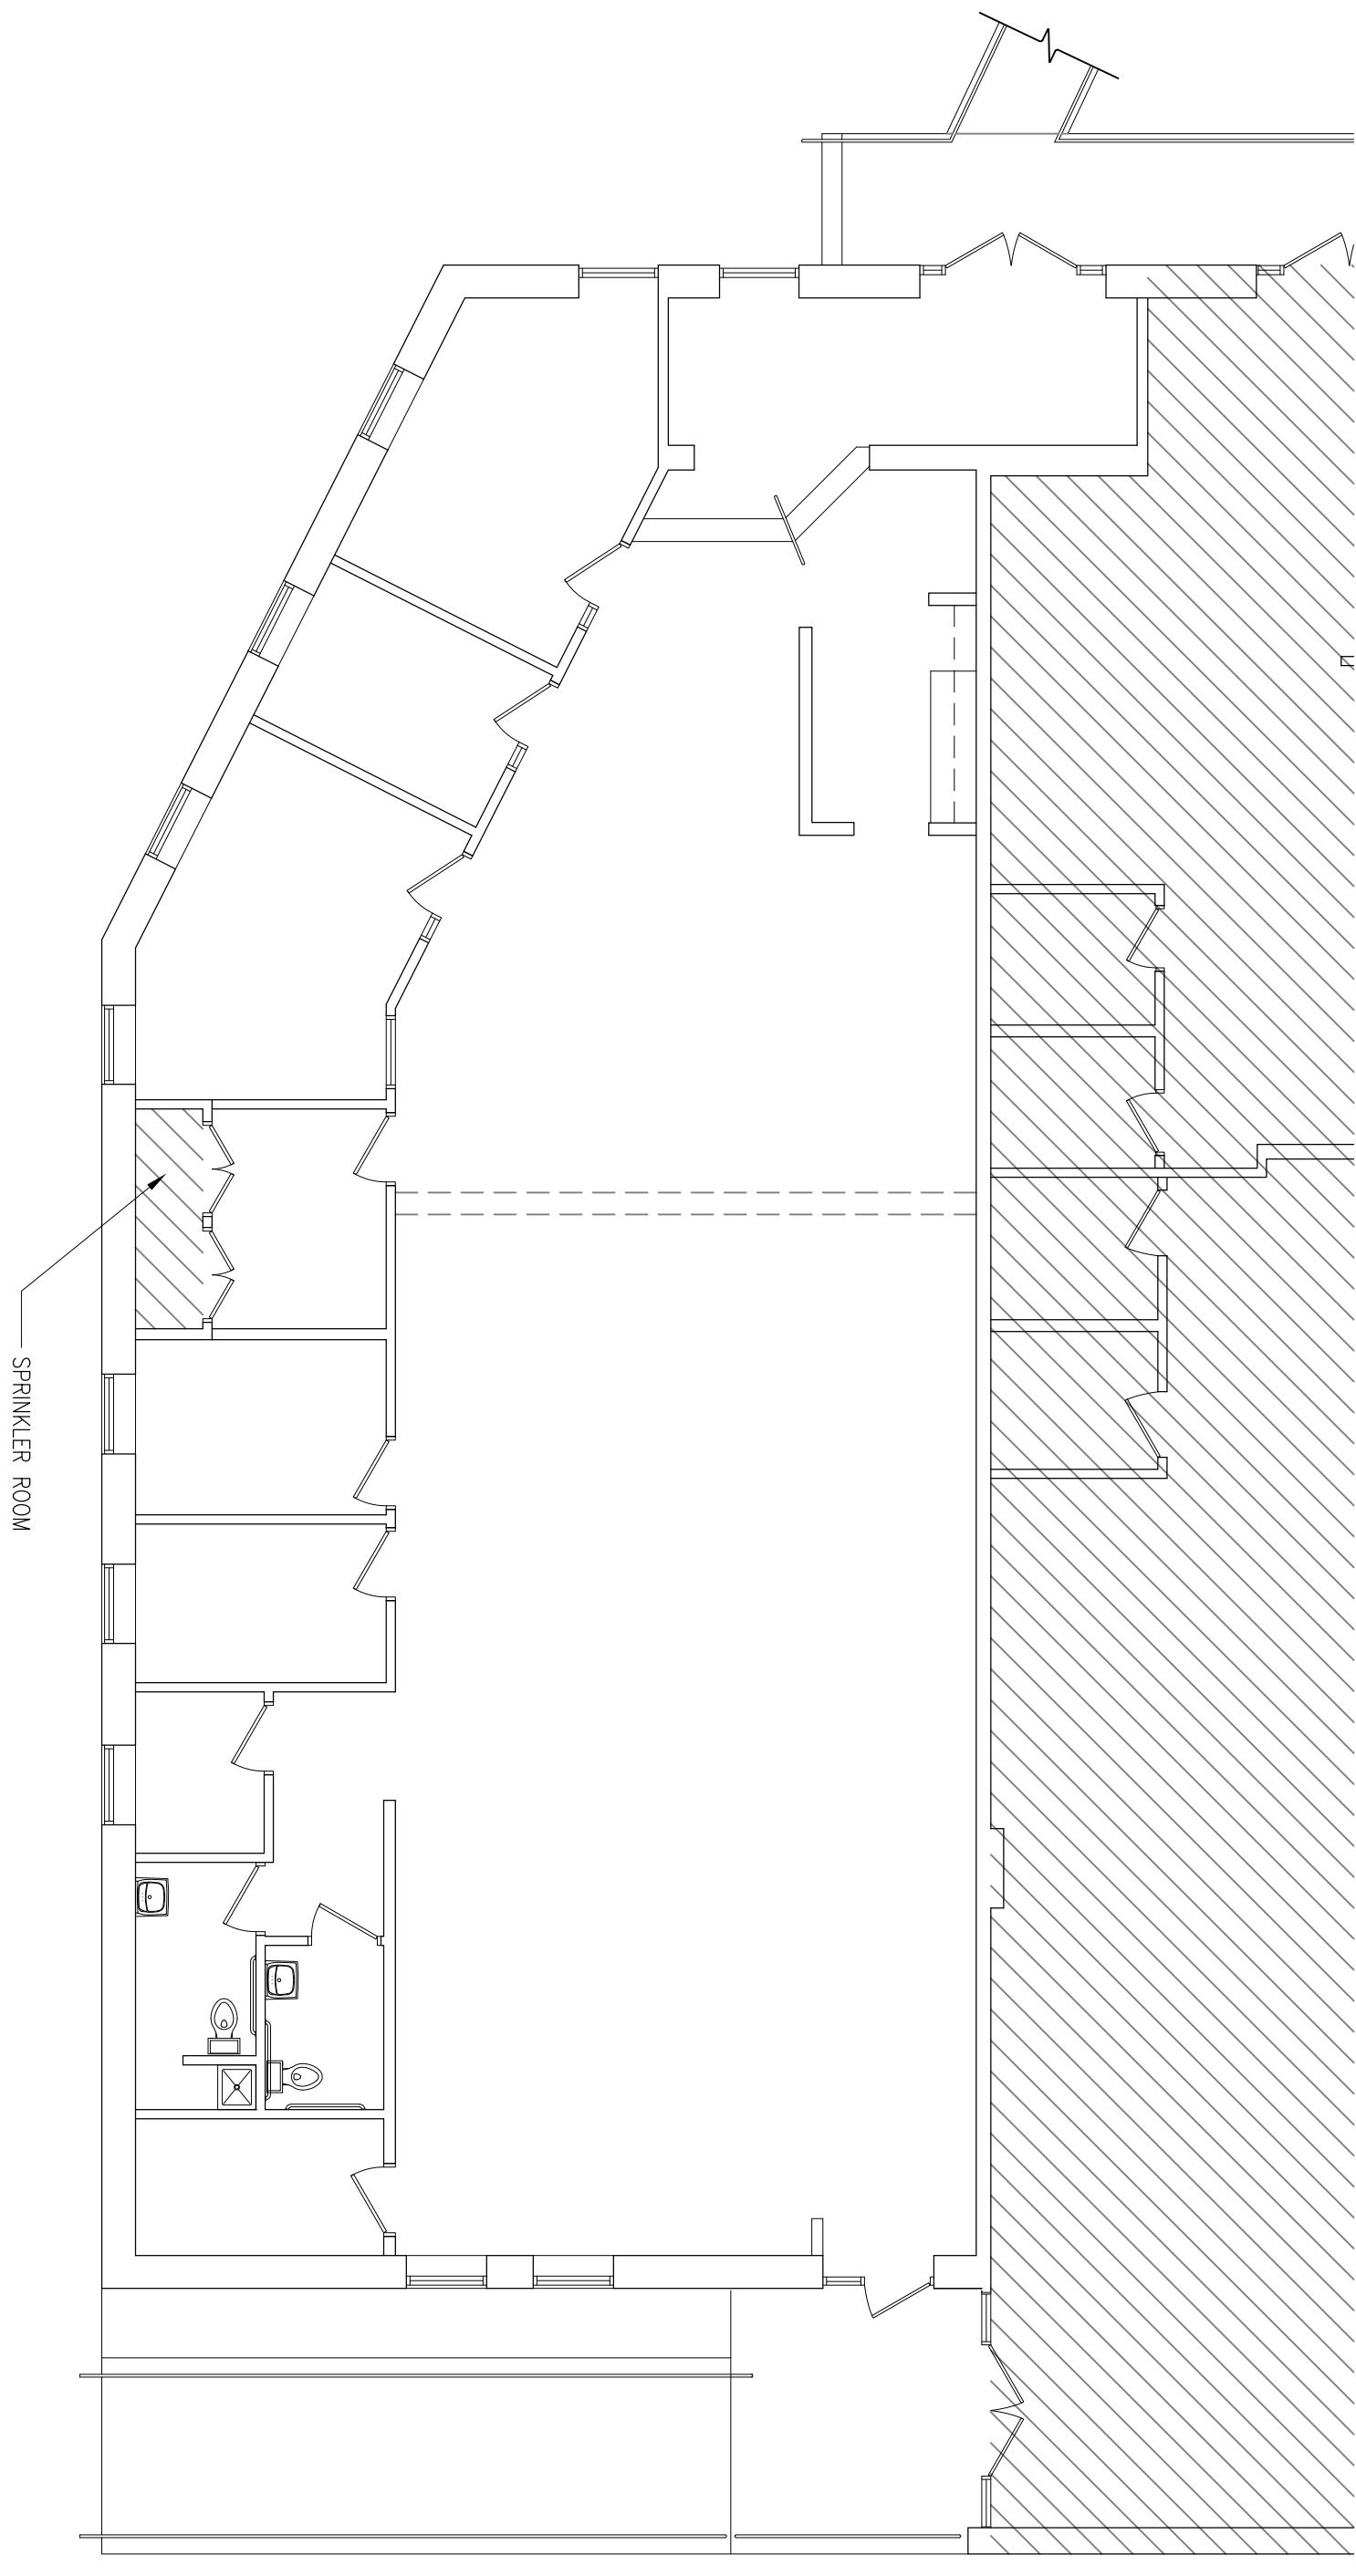

10  
0  
10

SCALE IN FEET

N