

Residential Building @
383-387 Boylston St
Newton MA

**Units-104 & 204 Affordables
and Group 2A (521 CMR)**

SHEET TITLE:

DATE: 2020/11/11


REVISIONS

No	DATE	DESCRIPTION
9	05/10/2021	521 CMR Group2A Units Layout


SCALE: As indicated
DRAWN BY: FA

PROJECT No: PN16
CADD FILE: -


DWG No:
A-113

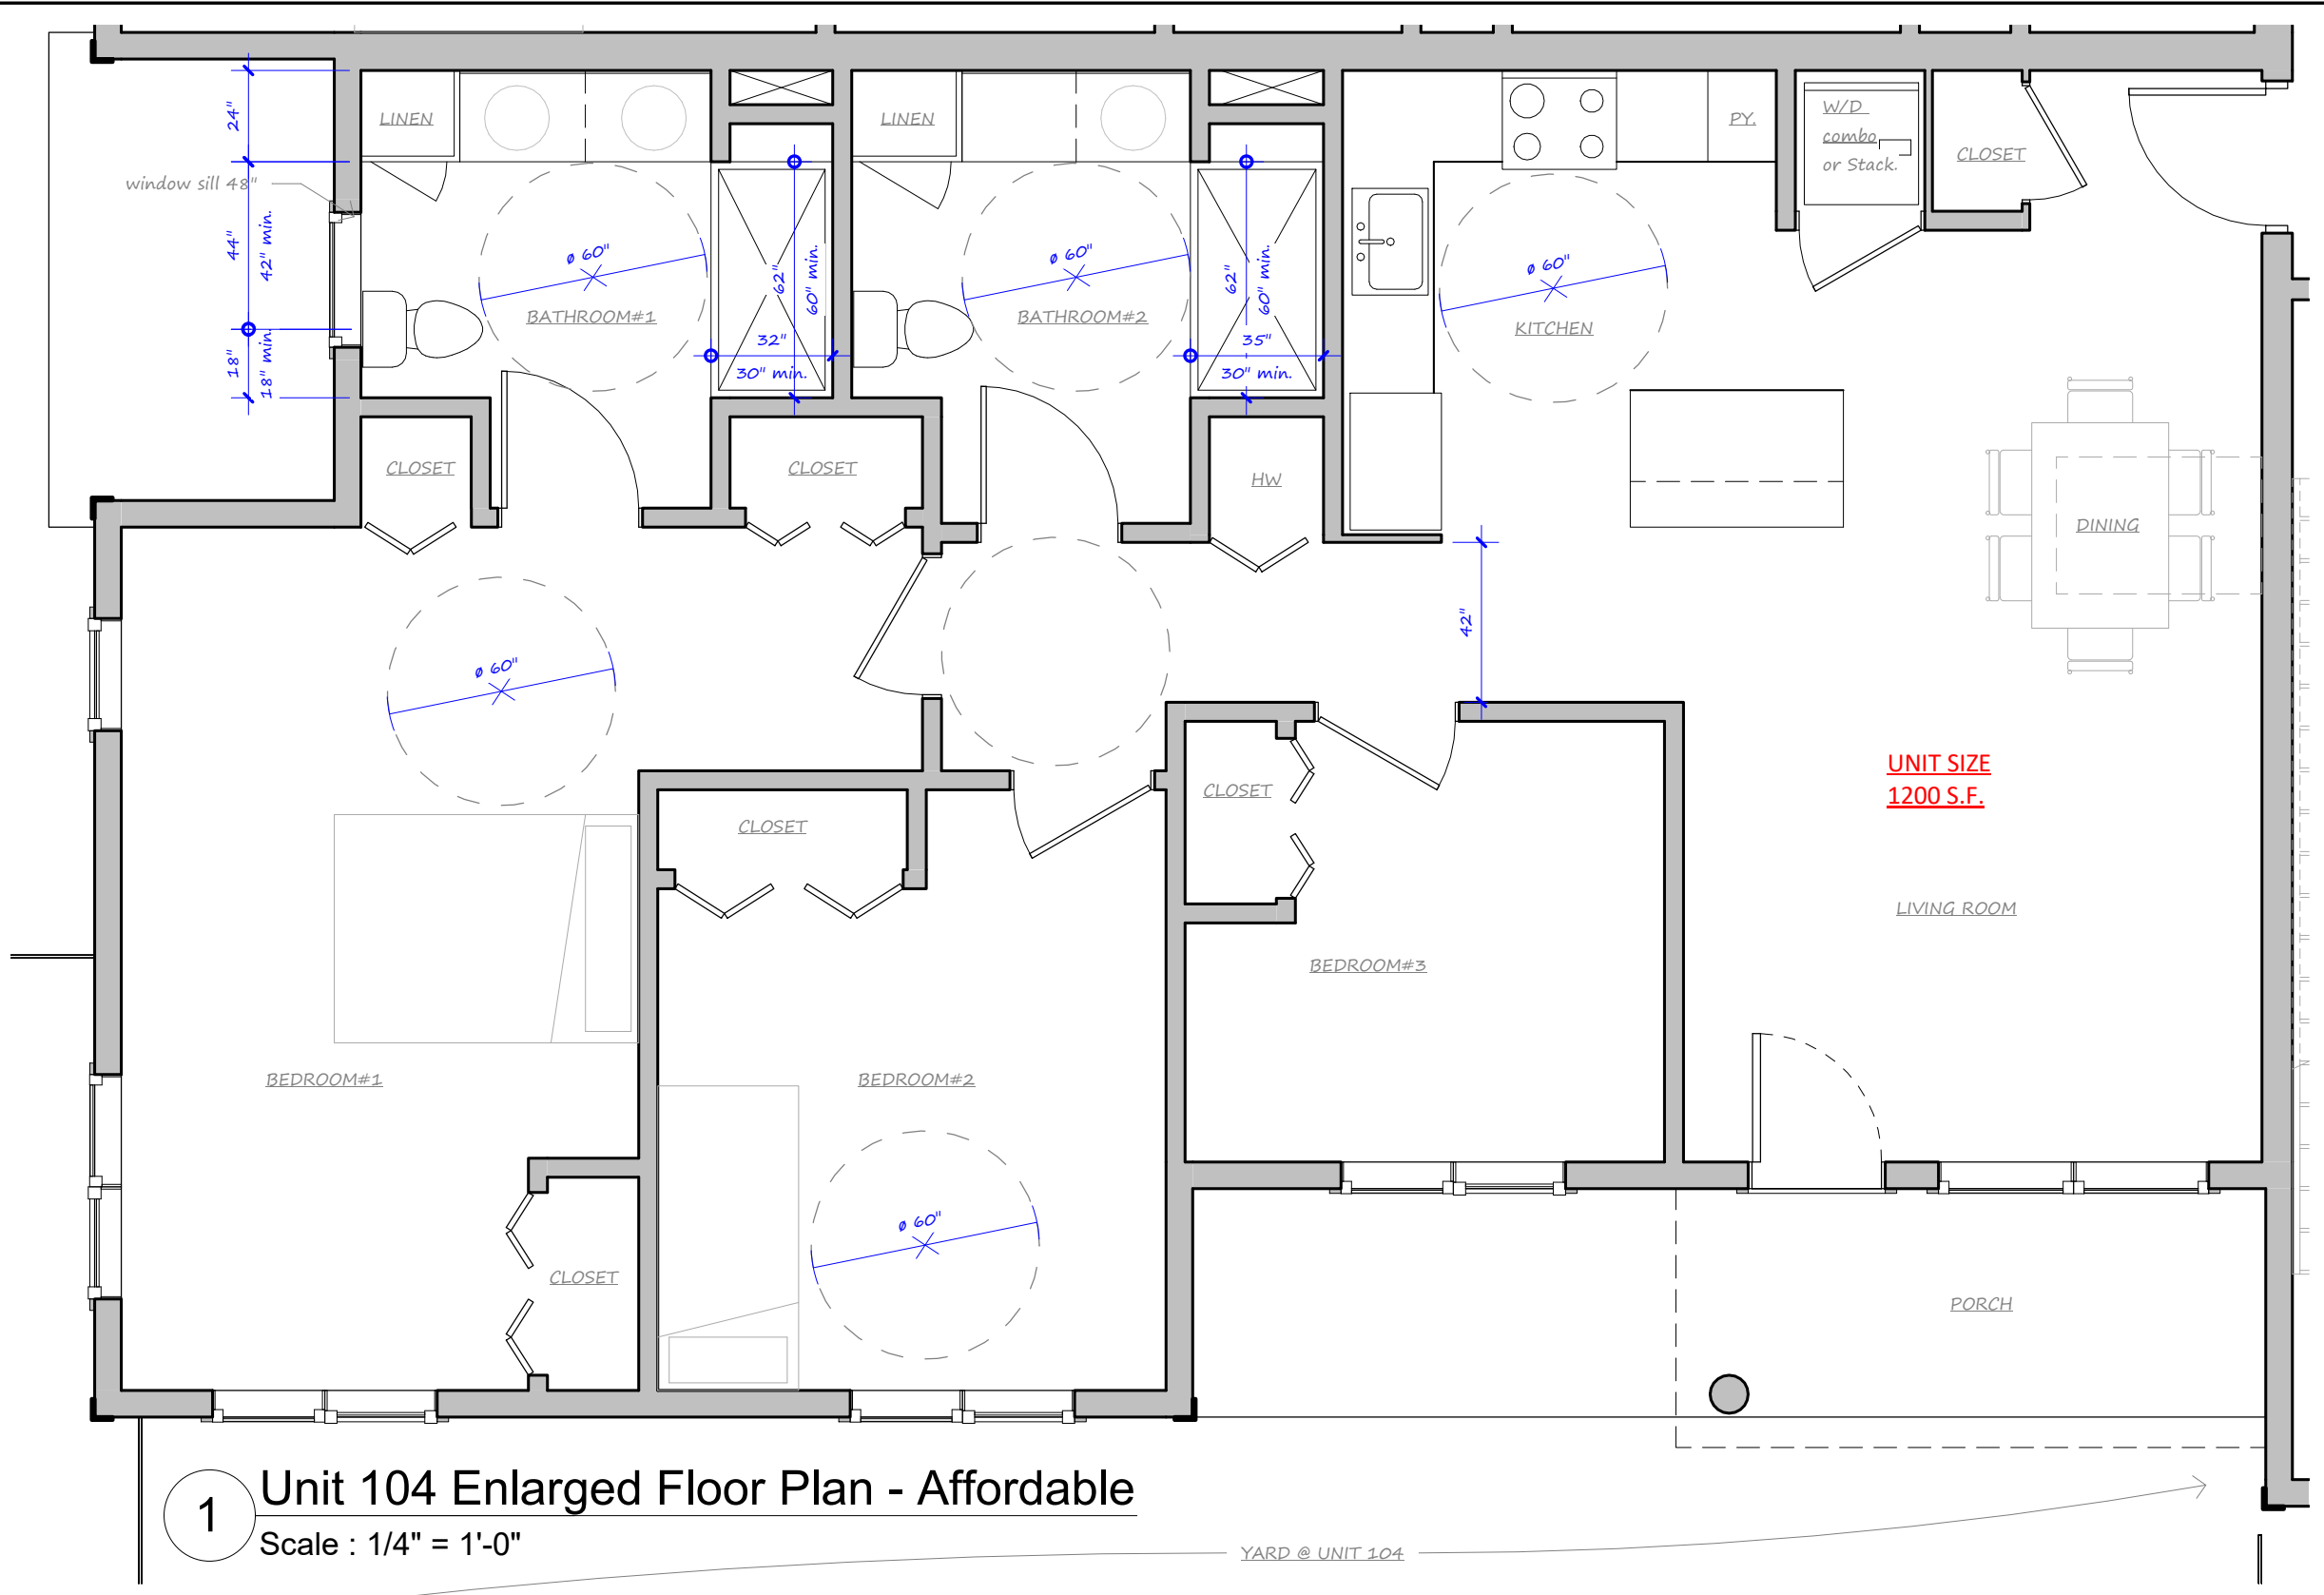

1 Unit 104 Enlarged Floor Plan - Affordable
Scale : 1/4" = 1'-0"

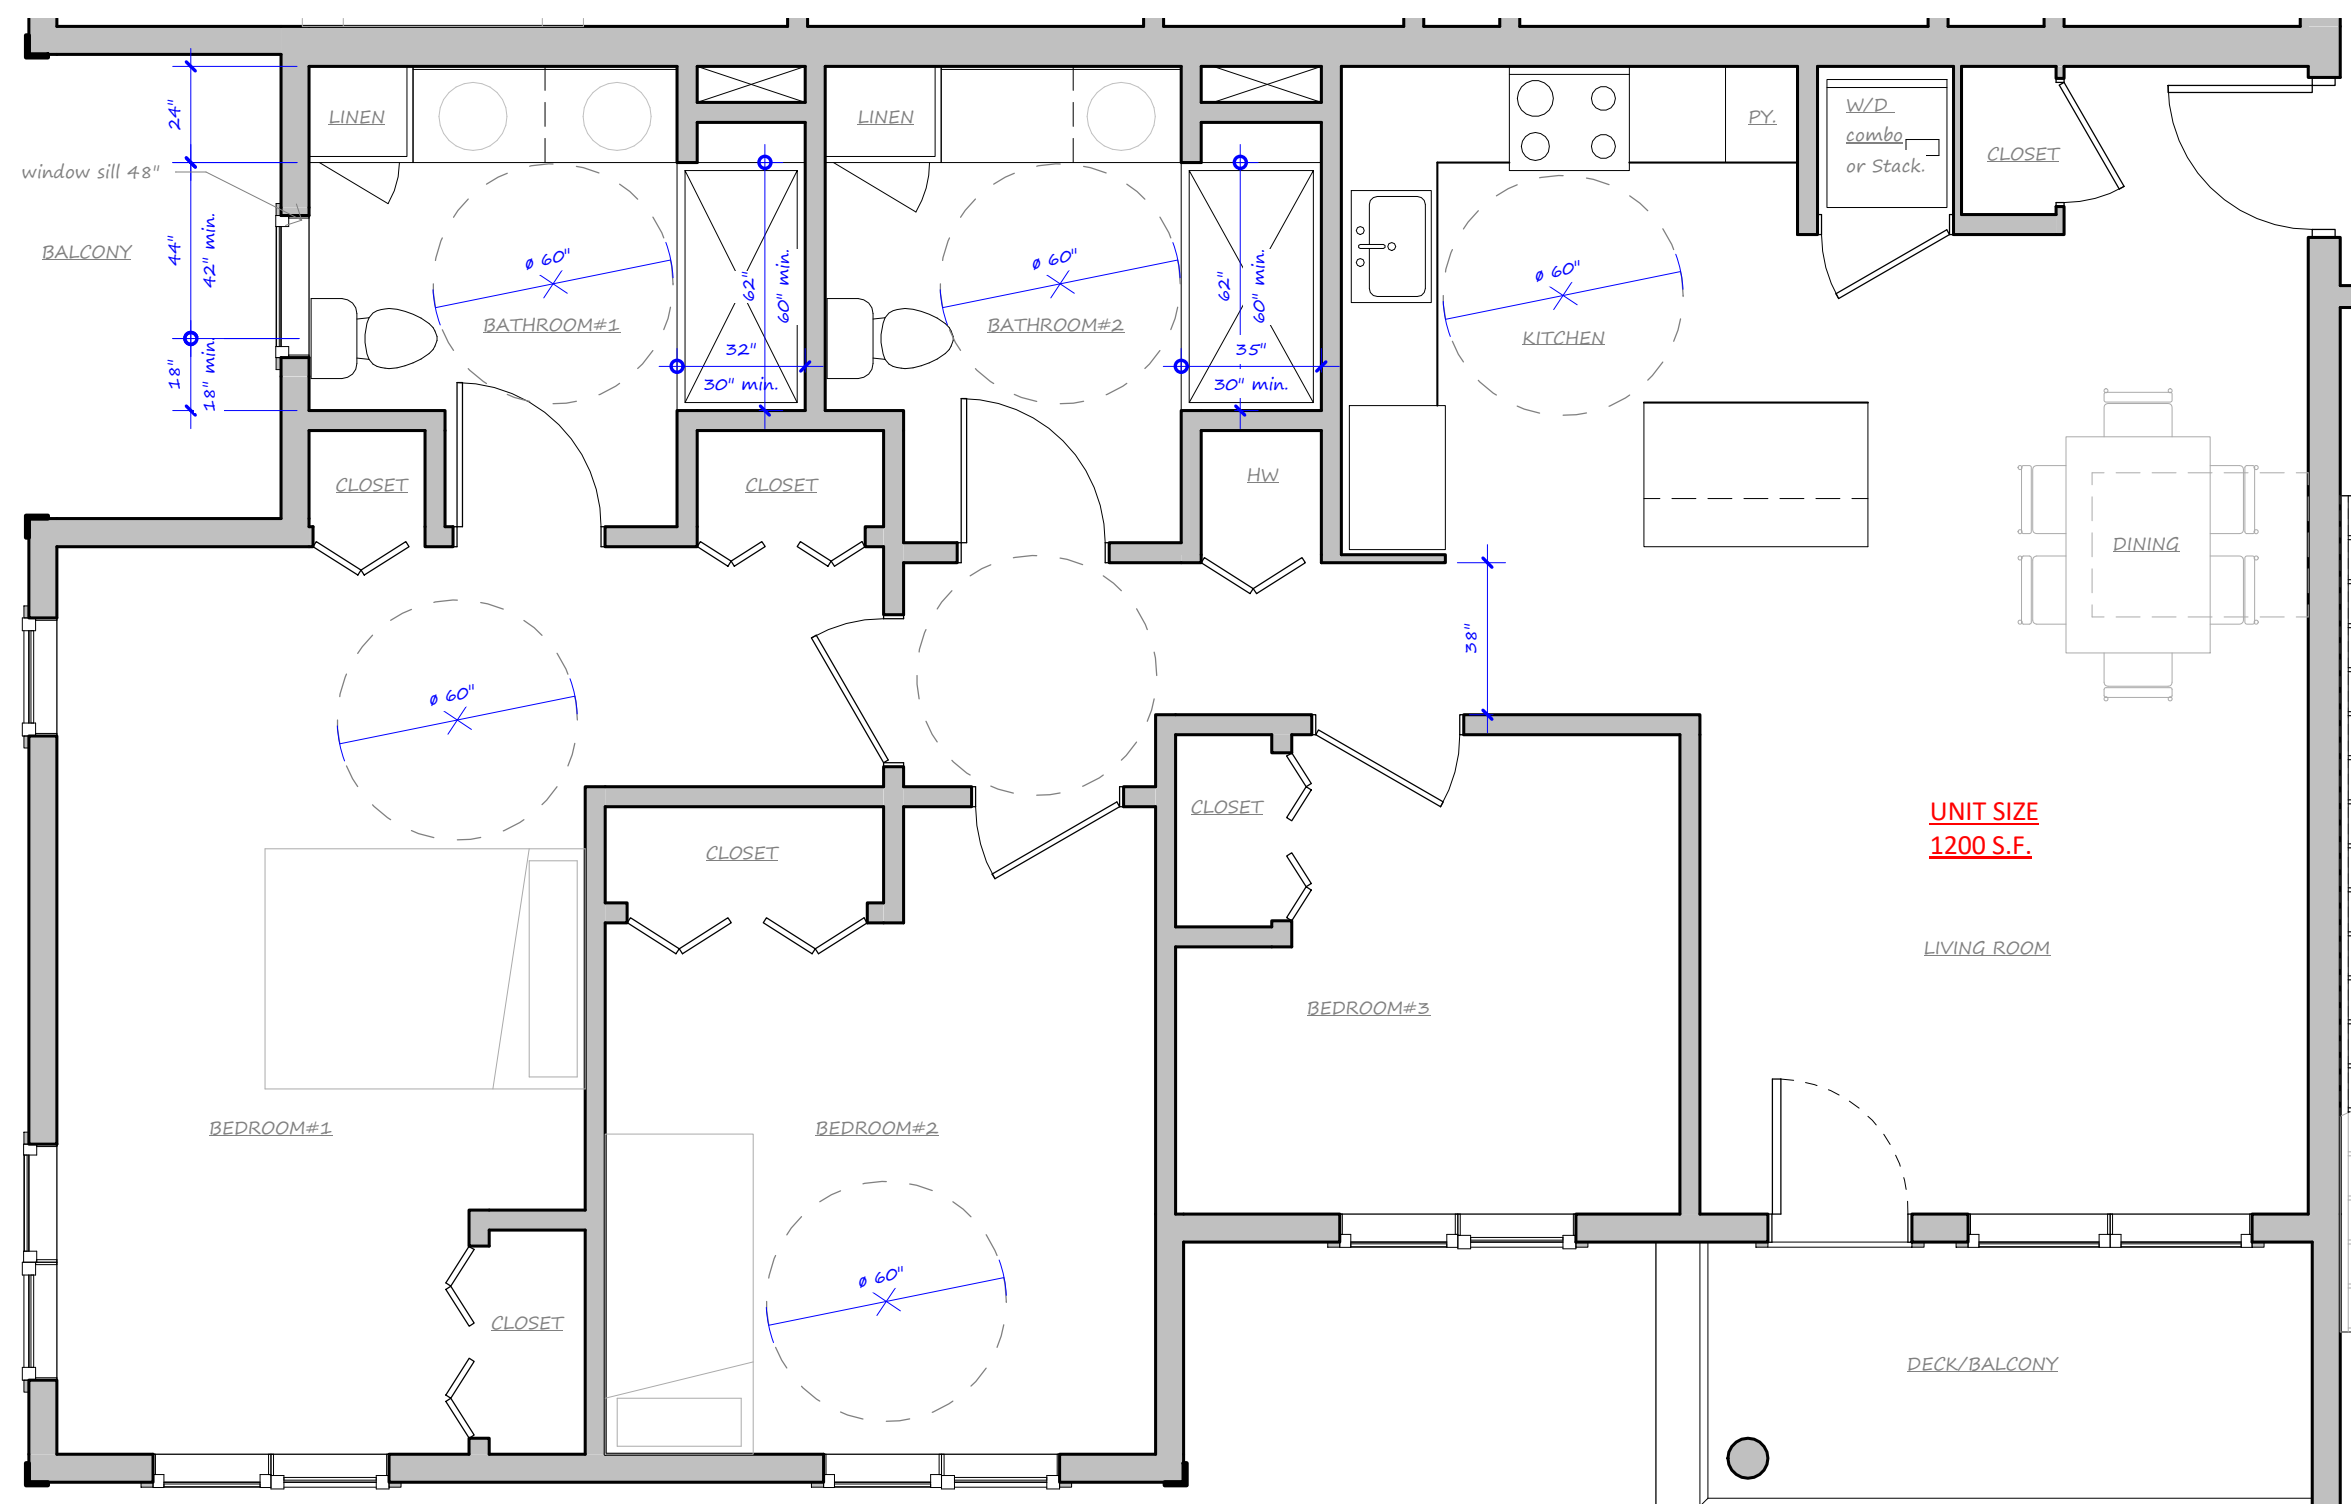

2 Unit 204 Enlarged Floor Plan - Affordable
Scale : 1/4" = 1'-0"

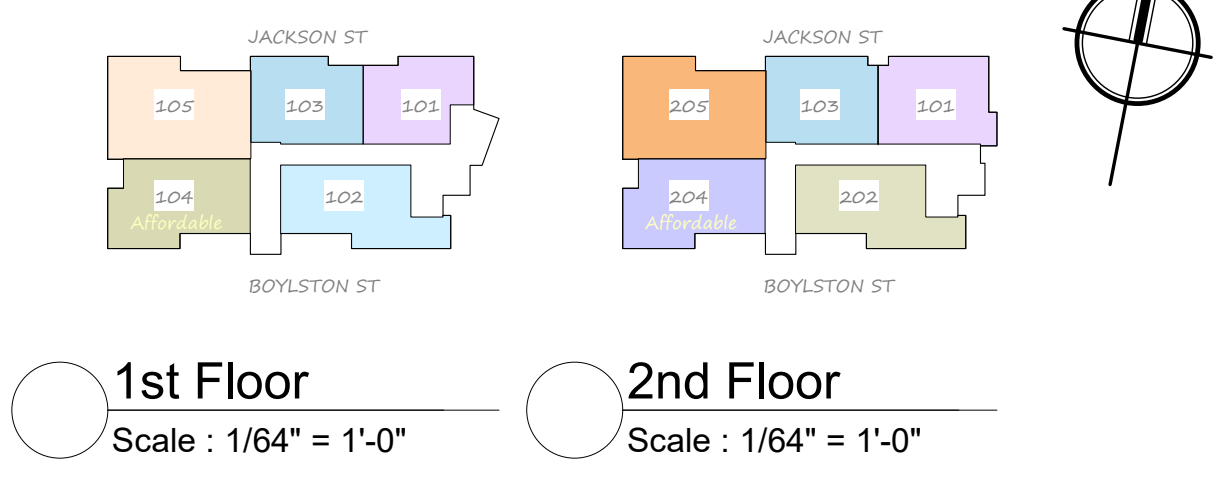

1st Floor Scale : 1/64" = 1'-0"
2nd Floor Scale : 1/64" = 1'-0"

- ARCHITECTURAL ACCESS BOARD 521 CMR**
- 2 Units Group 2A (unit 104 and 204)
 - 10 Units Group 1

UNIT SIZE
1200 S.F.

UNIT SIZE
1200 S.F.

