



### Sign Summary

M.U.T.C.D. Number	Specification Width	Specification Height	Desc.
R1-1	30"	30"	
R6-1 R	36"	12"	
R6-1 L	36"	12"	
R5-1	30"	30"	
R3-2	24"	24"	
R3-7LR	24"	24"	
R7-6	12"	18"	
R7-7 R/L	12"	18"	
R7-8	12"	18"	
W11-2	30"	30"	
W16-7P	24"	12"	
SP-1	12"	18"	

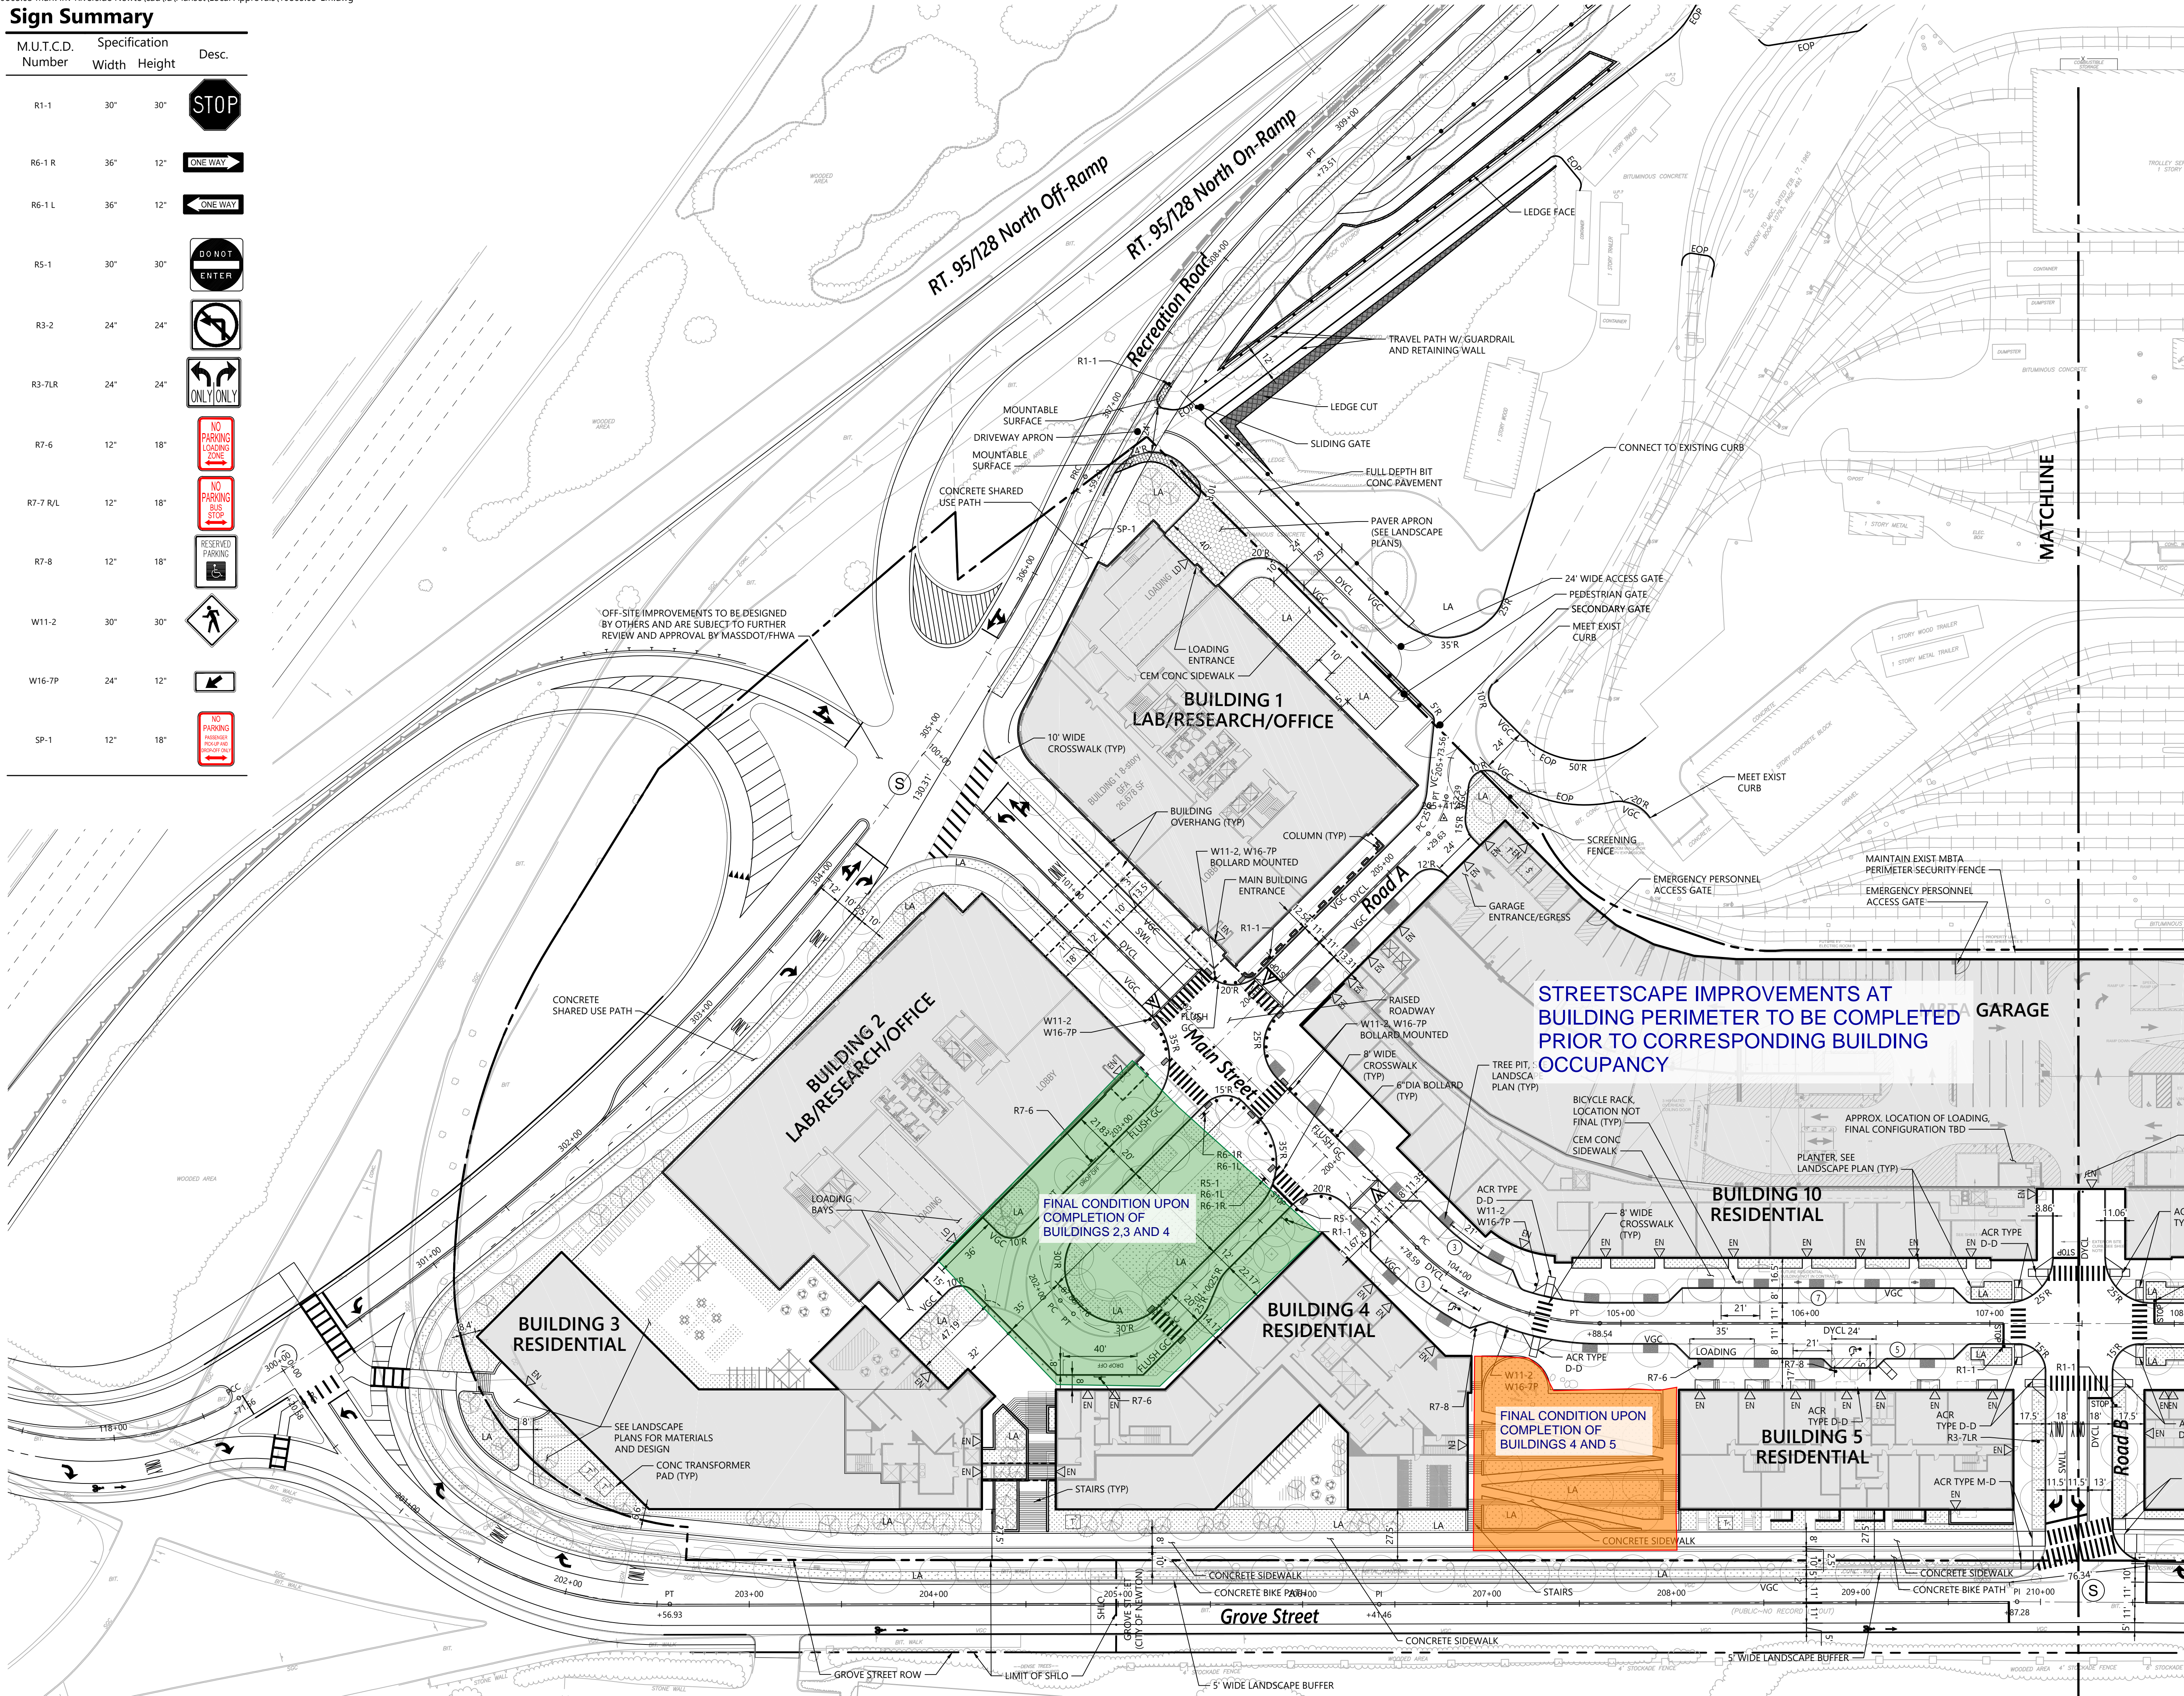


101 Walnut Street  
PO Box 9151  
Watertown, MA 02471  
617.924.1770

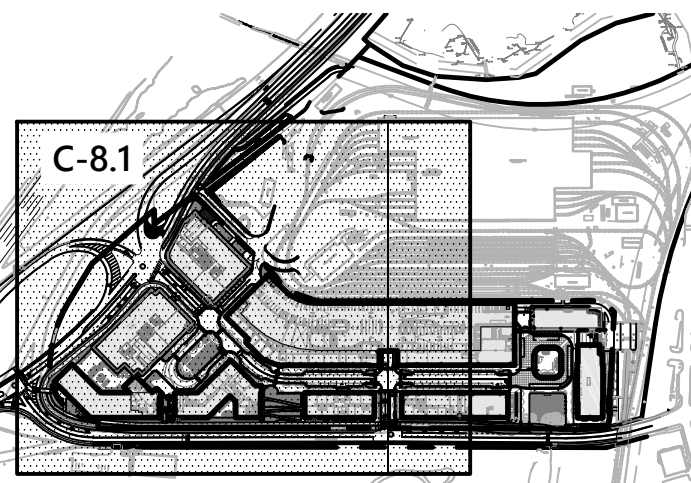

**Key**  
Not To Scale

**NOTE:**  
1. REFER TO ARCHITECTURAL PLANS FOR BUILDING FLOOR PLANS AND DESIGN

## Public Realm Phasing Plan

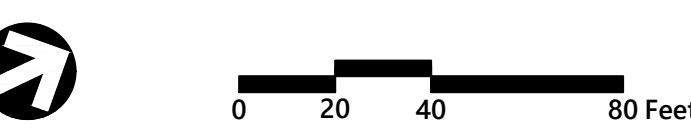

### Riverside Station Grove Street Newton, Massachusetts

No.	Revision	Date	App'd.
1	RESPONSE TO COMMENTS	04/28/2020	RSR
2	RESPONSE TO COMMENTS	07/07/2020	RSR
3	SPECIAL PERMIT SUBMISSION	03/05/2021	RSR
4	BUILDINGS 1 AND 2 REVISIONS	05/12/2021	RSR
5	STORMWATER REVISIONS	07/23/2021	RSR

Designed by: PTM  
Checked by: KSS

Issued for: Special Permit  
Date: Dec. 9, 2019


Not Approved for Construction  
Layout and Materials Plan

# C-8.1

Saved Wednesday, July 21, 2021 11:48:43 PM PMA8A Plotted Thursday, July 22, 2021 3:42:49 PM Peter Mara



101 Walnut Street  
PO Box 9151  
Watertown, MA 02471  
617.924.1770

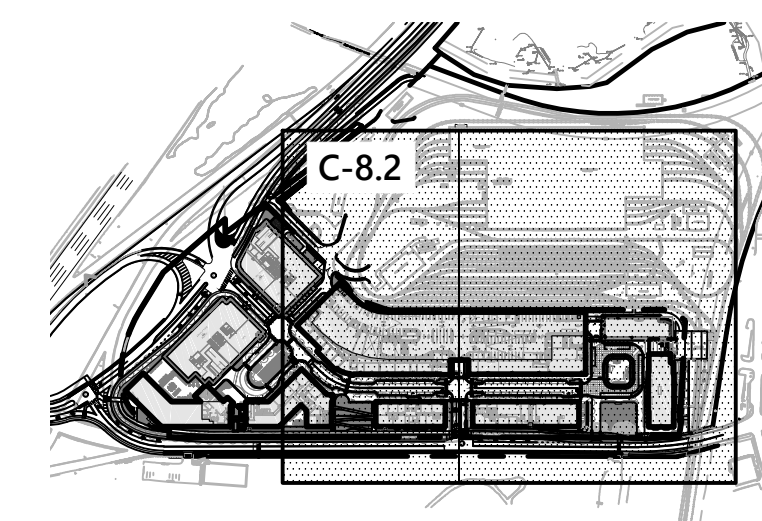


**Sign Summary**

M.U.T.C.D. Number	Specification Width	Height	Desc.
R1-1	30"	30"	
R6-1 R/L	36"	12"	
R5-1	30"	30"	
R3-2	24"	24"	
R3-7LR	24"	24"	
R7-6	12"	18"	
R7-7 R/L	12"	18"	
R7-8	12"	18"	
W11-2	30"	30"	
W16-7P	24"	12"	
SP-1	12"	18"	

**Key**  
Not To Scale

**Public Realm Phasing Plan**

**NOTE:**  
1. REFER TO ARCHITECTURAL PLANS FOR BUILDING FLOOR PLANS AND DESIGN

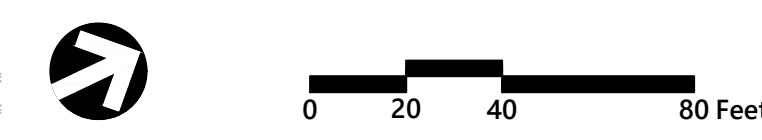

**Riverside Station**  
Grove Street  
Newton, Massachusetts

No.	Revision	Date	App'd.
1	RESPONSE TO COMMENTS	04/28/2020	RSR
2	RESPONSE TO COMMENTS	07/07/2020	RSR
3	SPECIAL PERMIT SUBMISSION	03/05/2021	RSR
4	BUILDINGS 1 AND 2 REVISIONS	05/12/2021	RSR
5	STORMWATER REVISIONS	07/23/2021	RSR

Designed by: PTM  
Checked by: KSS  
Issued for: Special Permit  
Date: Dec. 9, 2019

Not Approved for Construction

Drawing Title:  
**Layout and Materials Plan**

Drawing Number

**C-8.2**

Sheet of  
16 25

Project Number  
10865.03

