


EXISTING ELEVATION - FALMOUTH ROAD
WITH LANDSCAPING

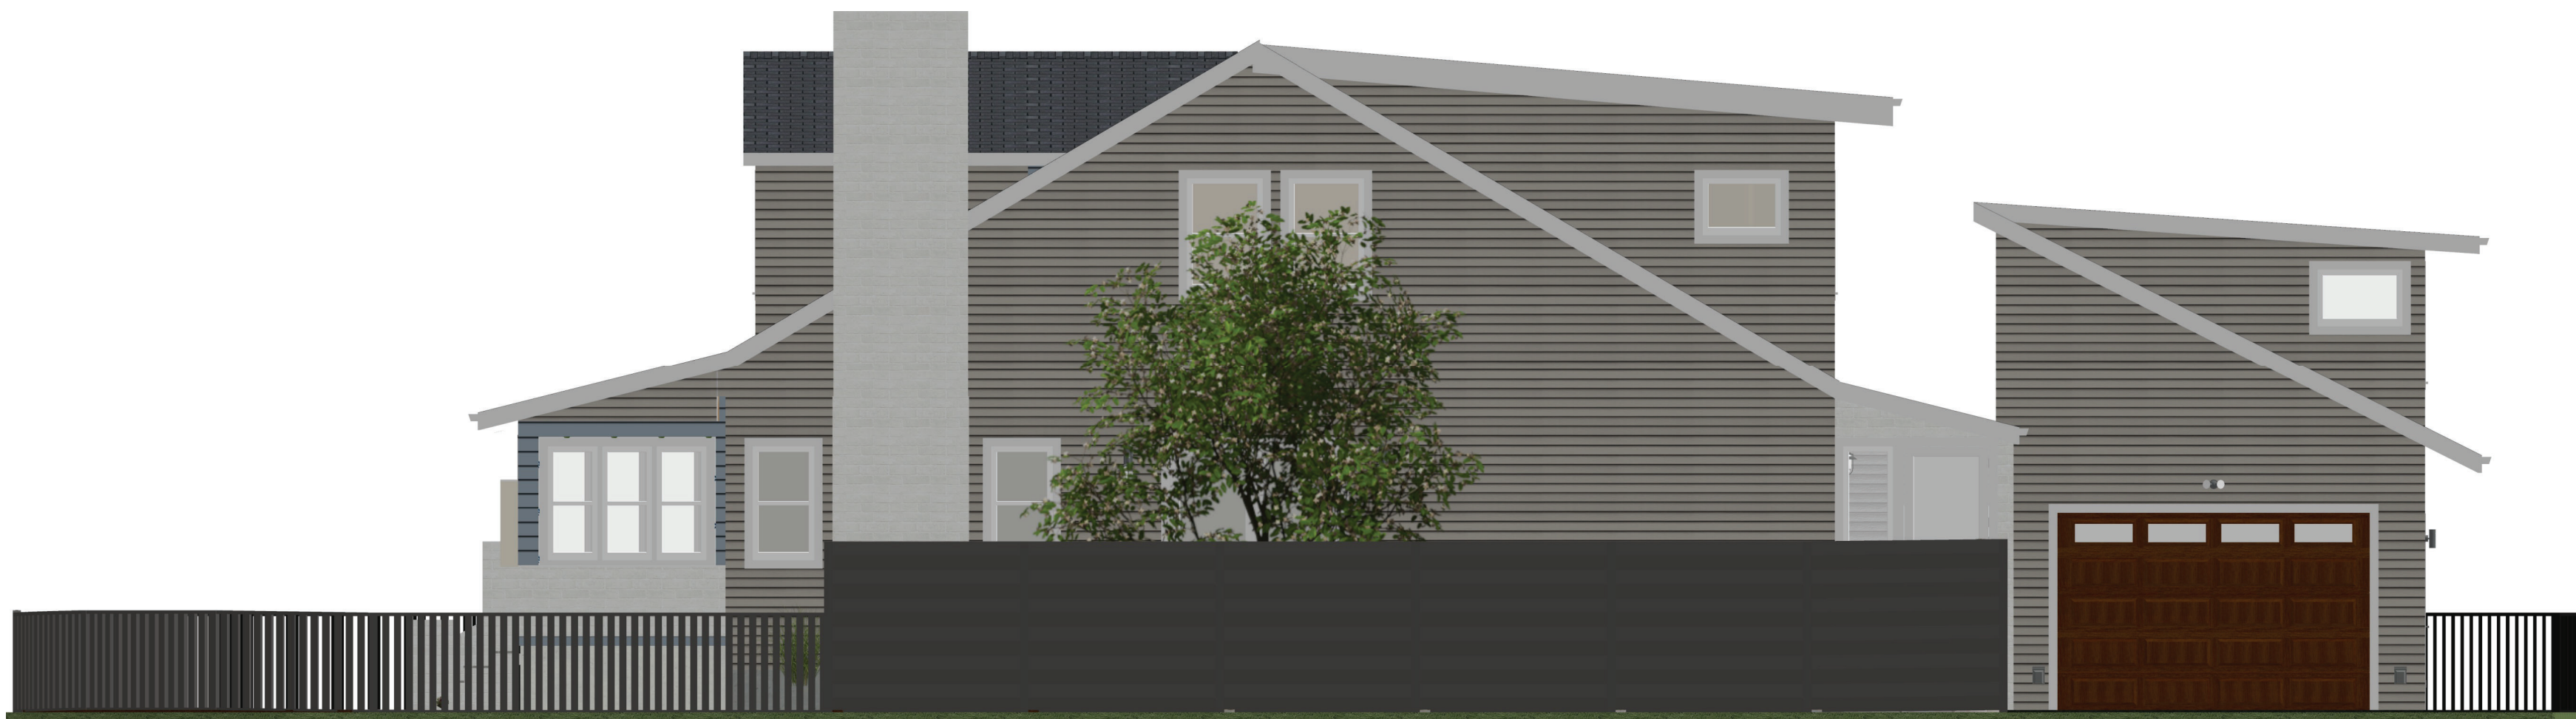

PROPOSED ELEVATION - FALMOUTH ROAD
WITH LANDSCAPING

NO.	DESCRIPTION	BY	DATE

SHEET TITLE:
Elevation with
Fence & Landscaping

PROJECT DESCRIPTION:
158 Parmenter Rd
WEST NEWTON

DRAWINGS PROVIDED BY:
Rachel L Rosenfeldt

DATE:


2/8/2021

SCALE:


1/5" = 1'

SHEET:

A-1

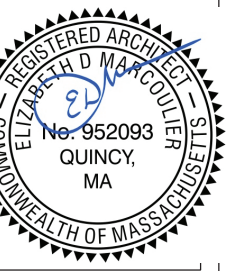

View from Falmouth
(approaching Parmenter)

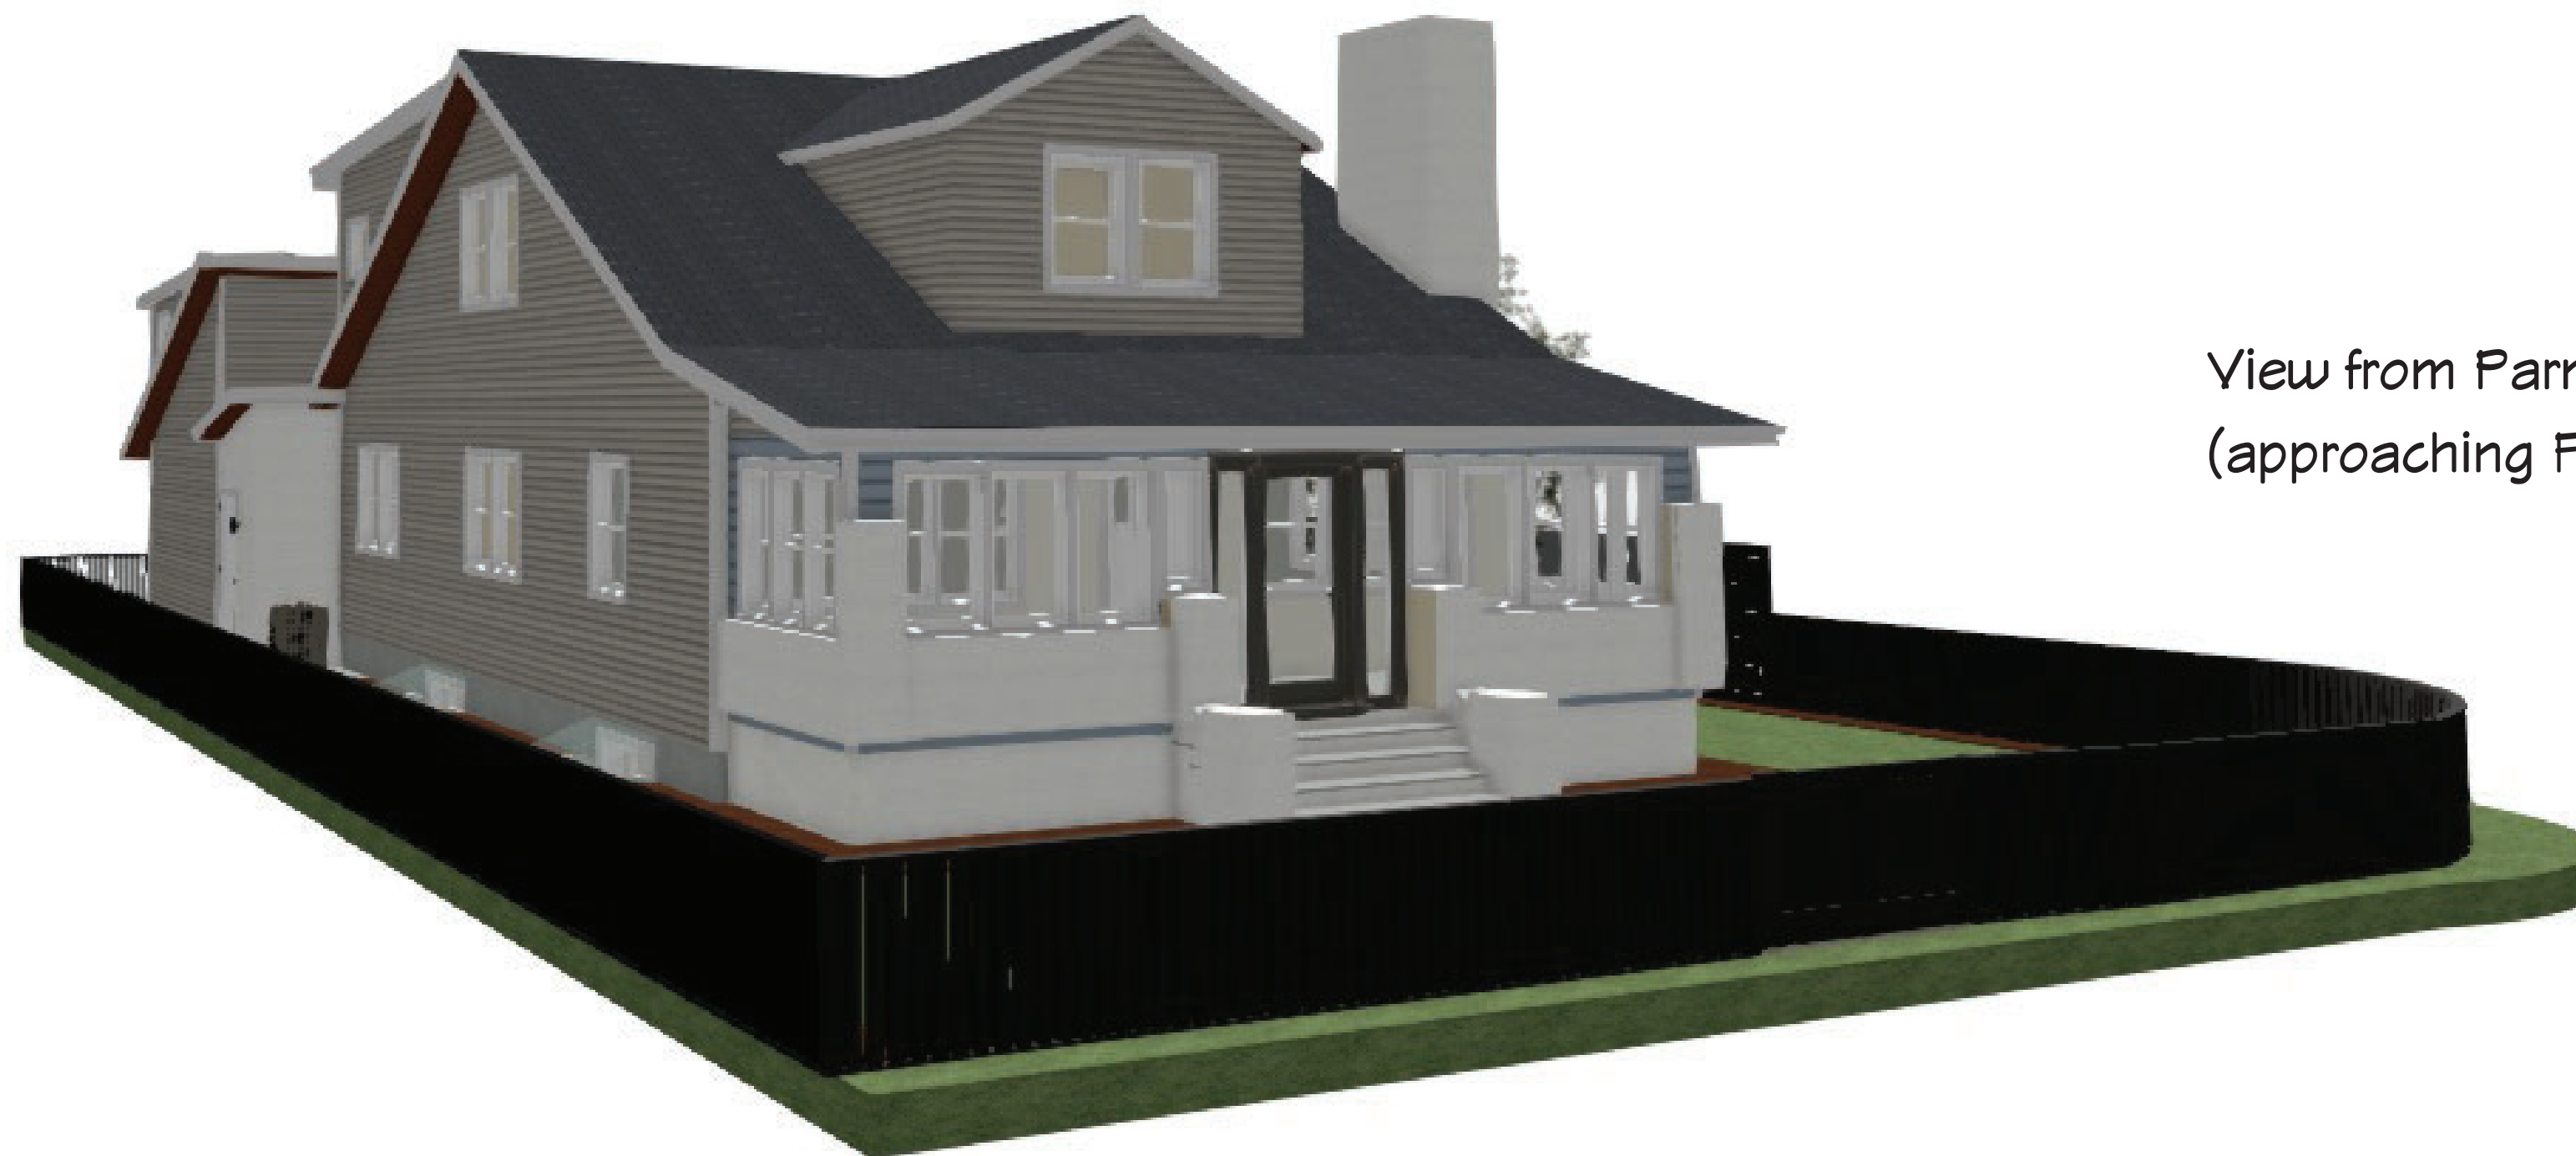

View from Parmenter
(approaching Falmouth from Elsworth)

NO.	DESCRIPTION	BY	DATE

SHEET TITLE:
Proposed Elevation
w/ Fence & Landscaping

PROJECT DESCRIPTION:
158 Parmenter Rd
WEST NEWTON

DRAWINGS PROVIDED BY:
Rachel L Rosenfeldt

DATE:



2/8/2021

SCALE:

SHEET:

A-2

FOR SPECIAL PERMIT APPLICATION

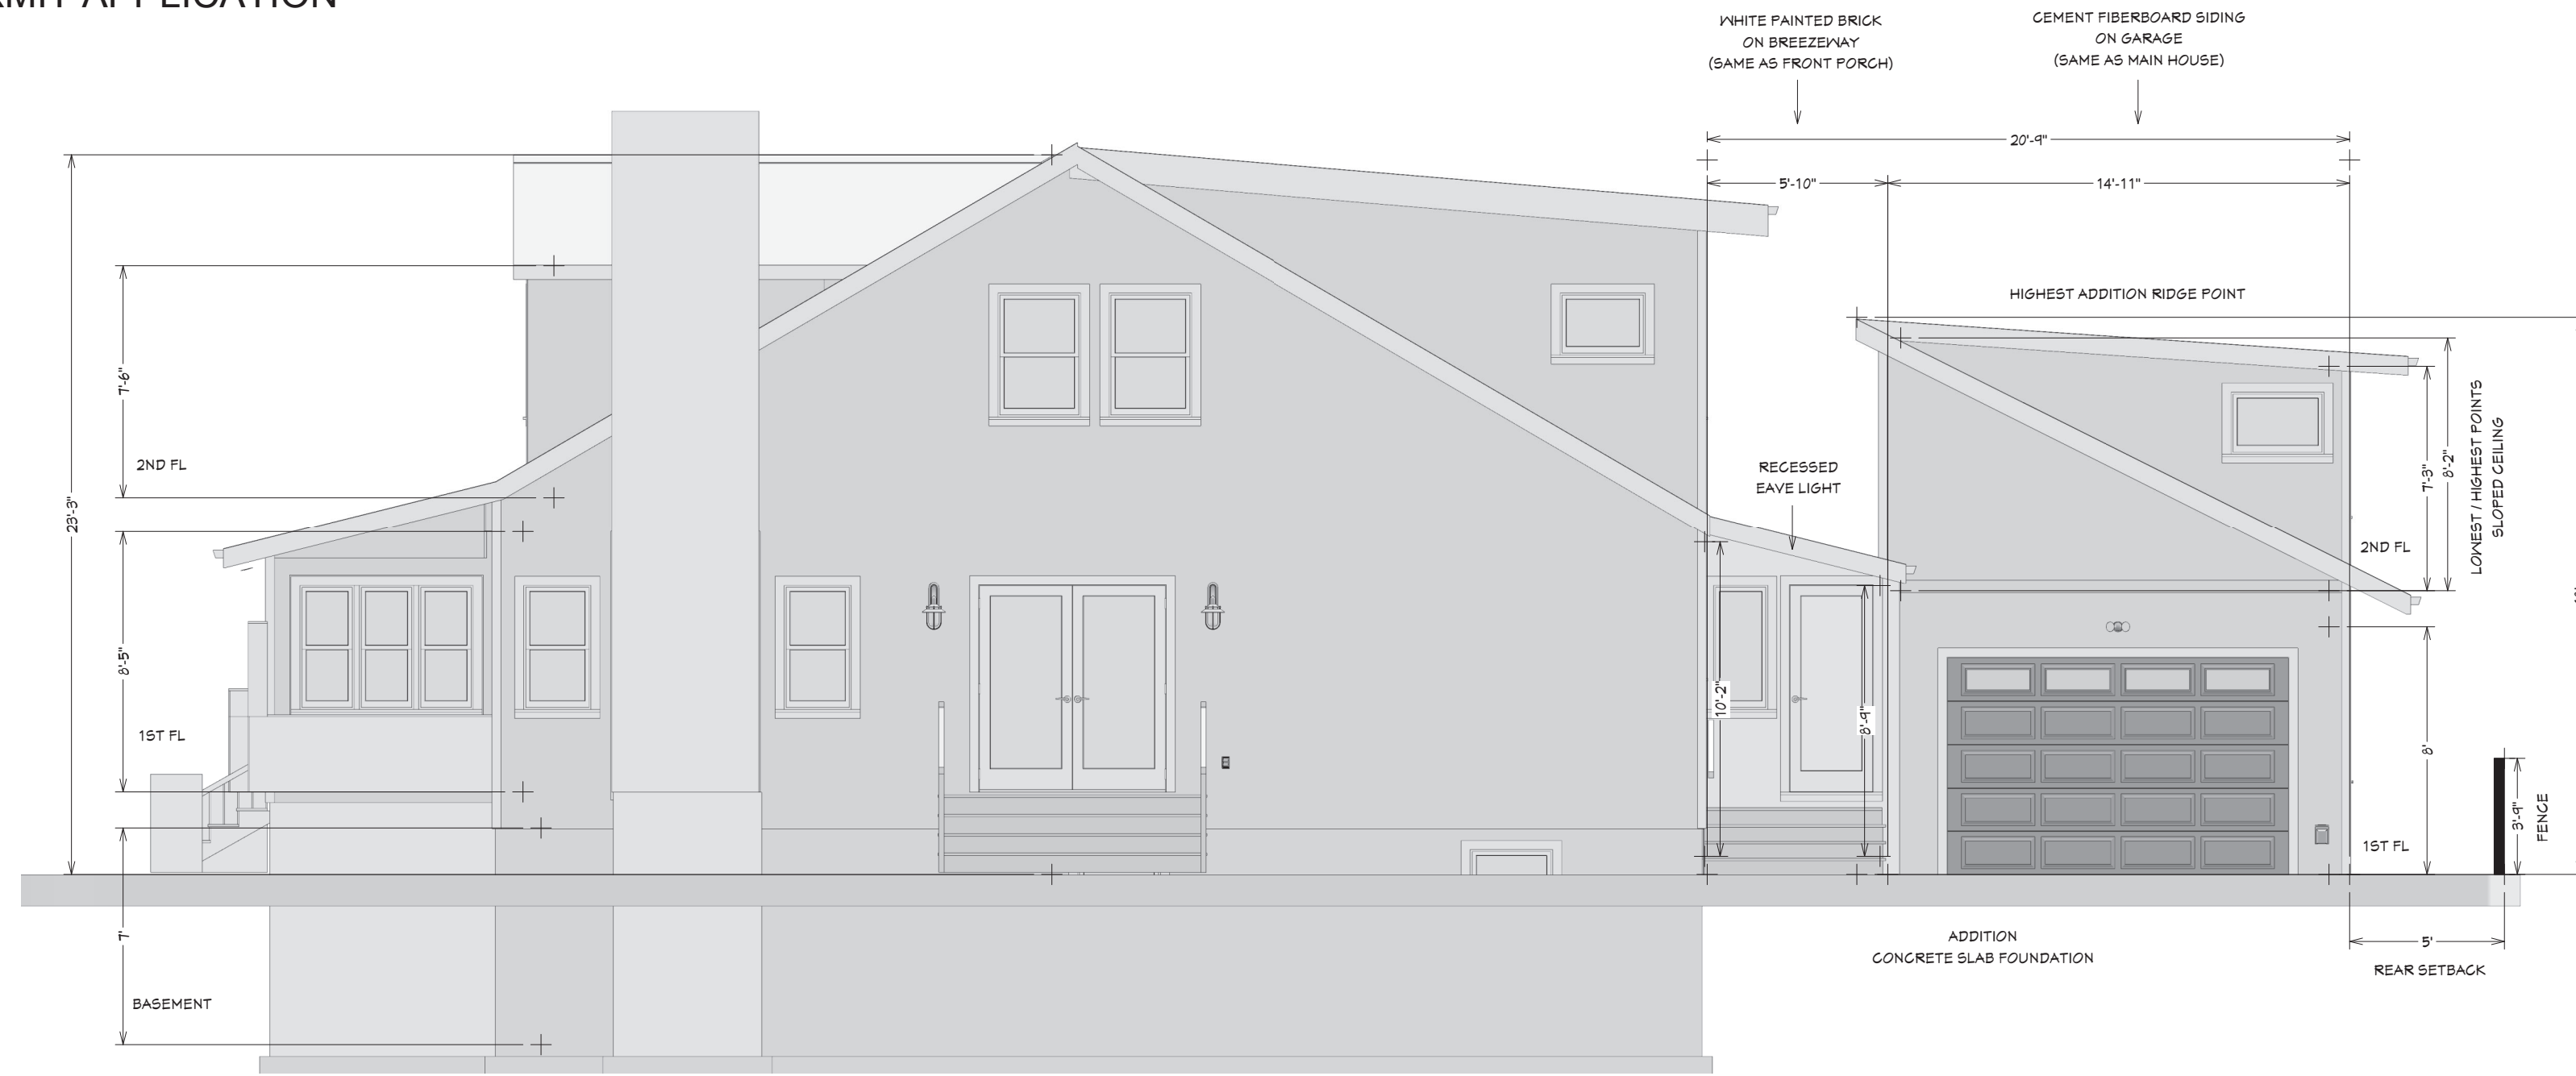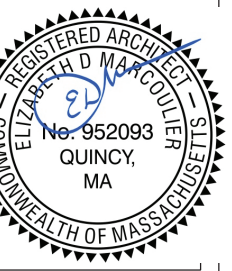

**RIGHT ELEVATION
FALMOUTH ROAD**



LEFT ELEVATION

NO.	DESCRIPTION	BY	DATE

SHEET TITLE:
ELEVATIONS


PROJECT DESCRIPTION:
**158 PARMENTER RD
WEST NEWTON**

DRAWINGS PROVIDED BY:
R. ROSENFELDT


DATE:
2/8/2021

SCALE:
1/5" = 1'

SHEET:
A-3

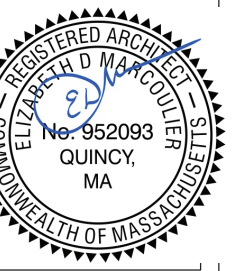

NO.	DESCRIPTION	BY	DATE

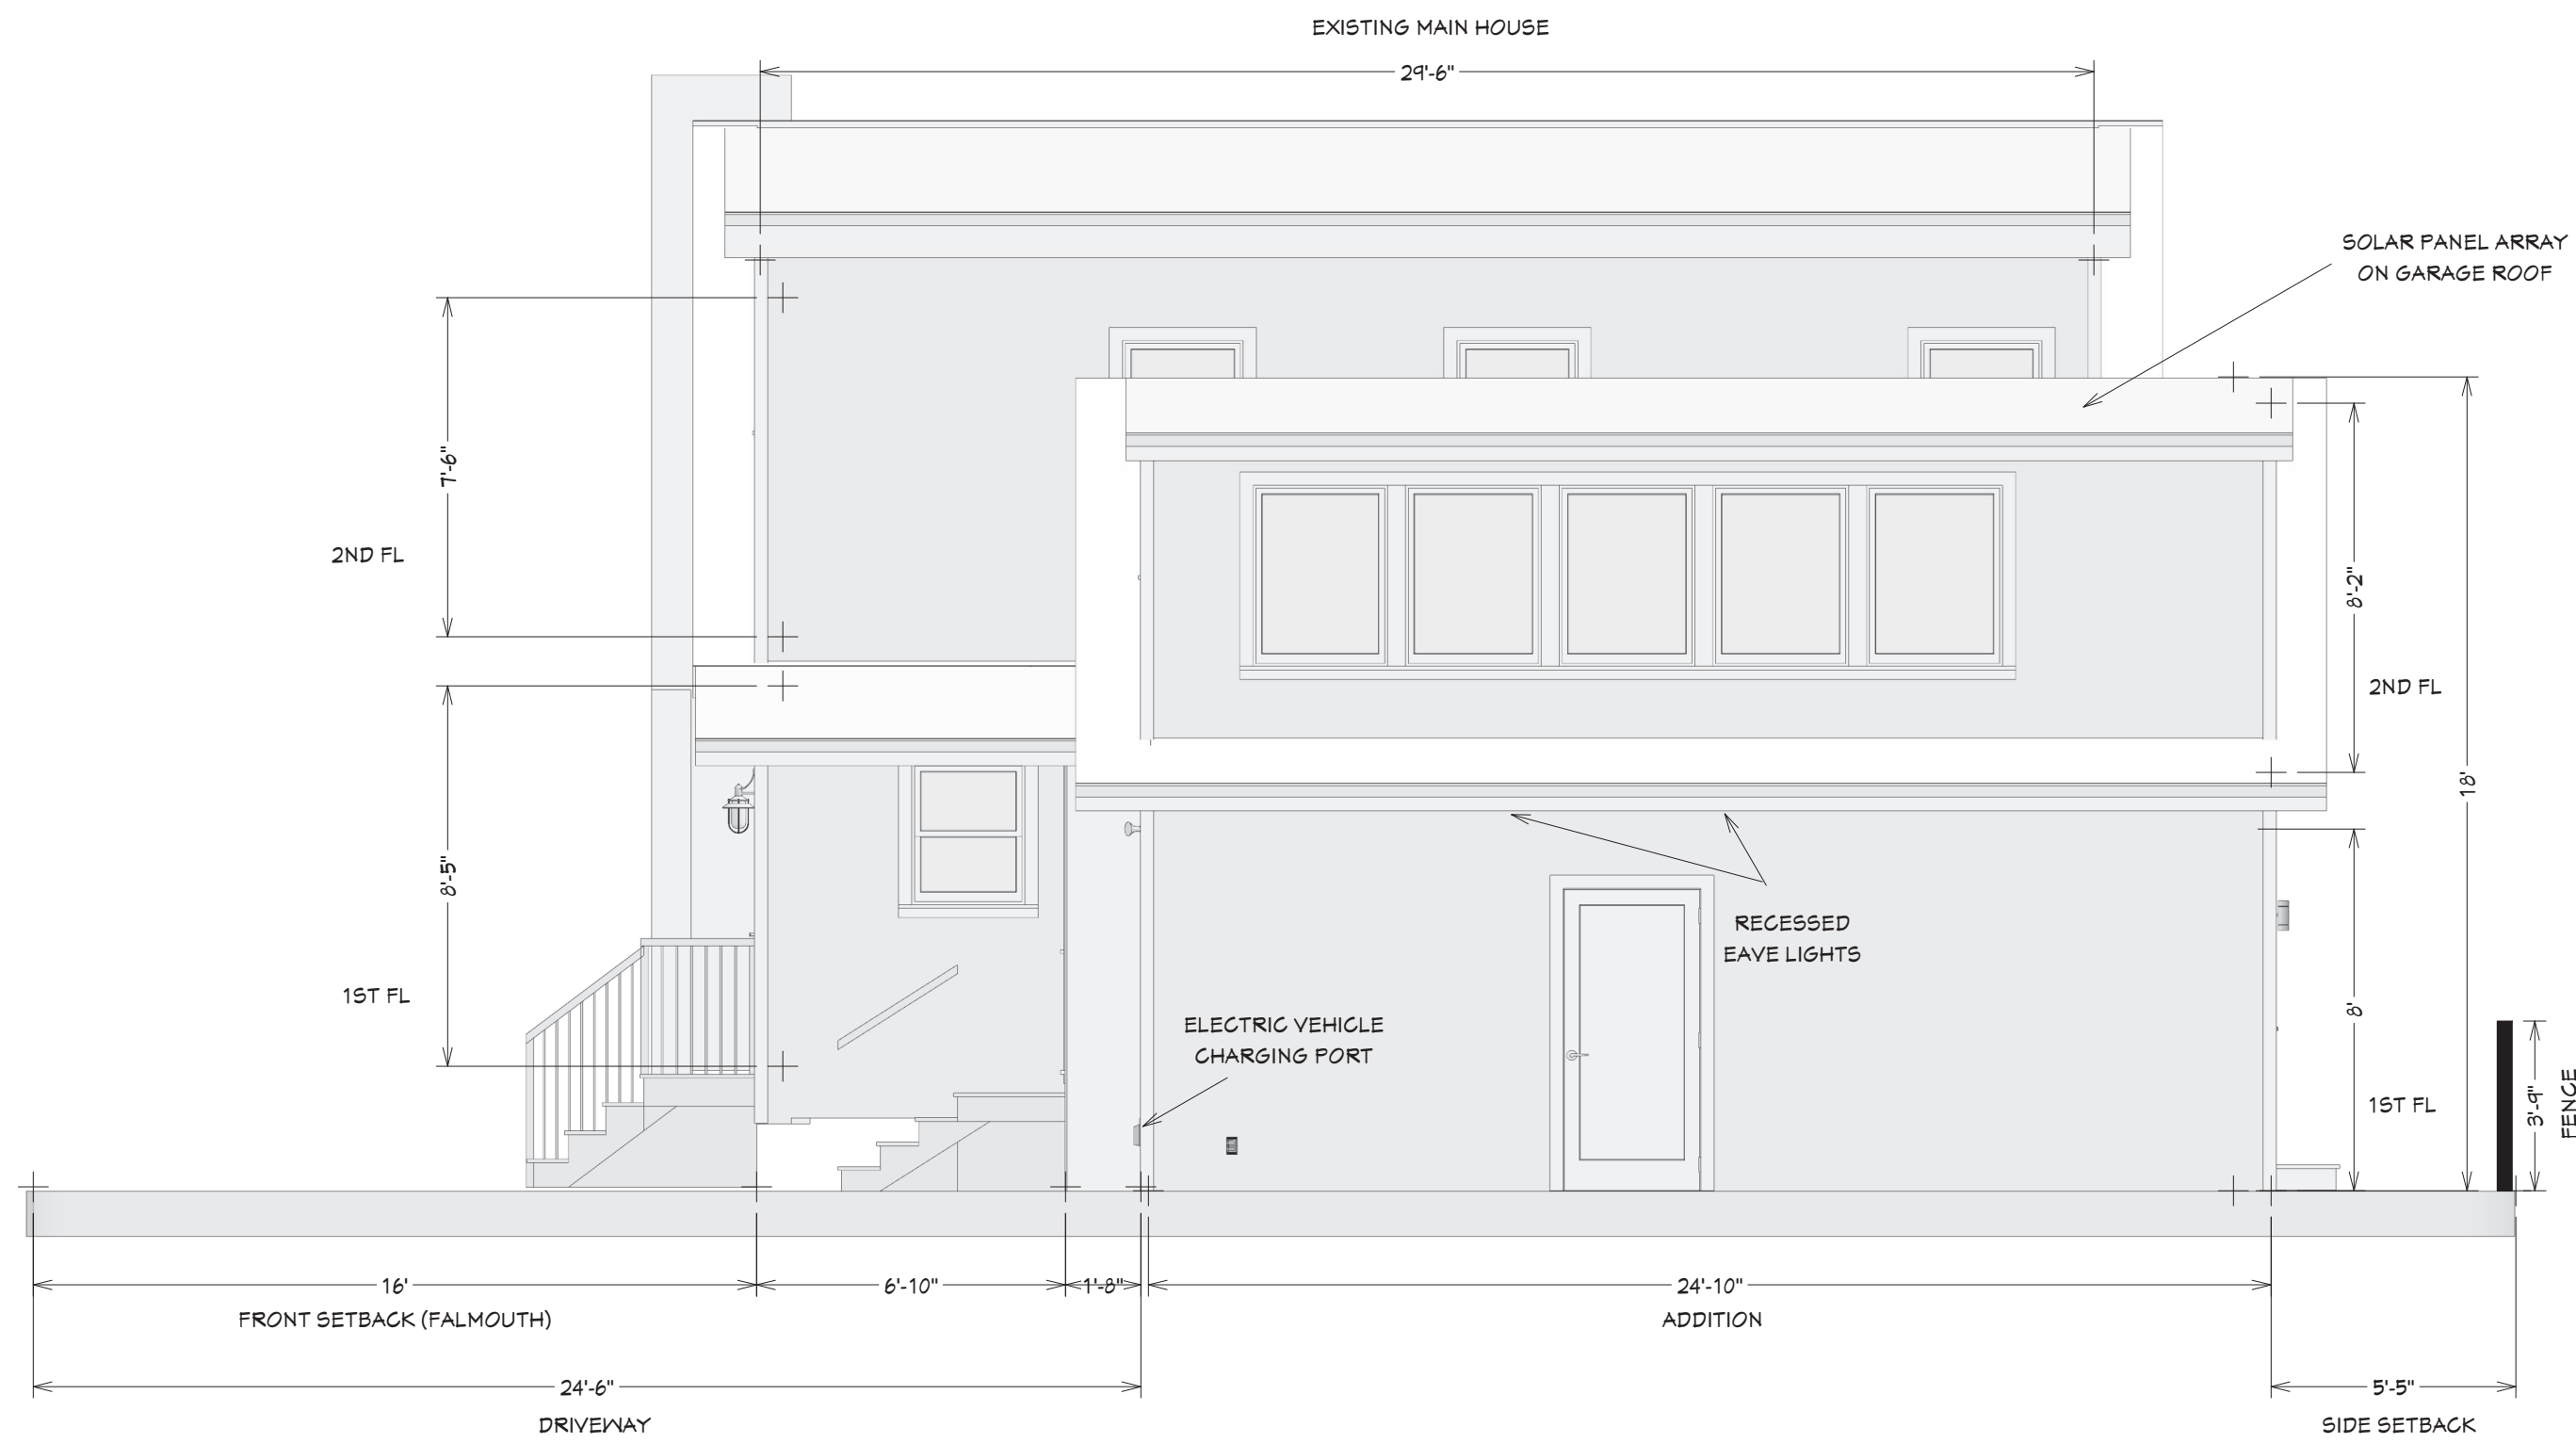

REAR ELEVATION

ELEVATIONS

PROJECT DESCRIPTION:
**158 PARMENTER RD
WEST NEWTON**



DRAWINGS PROVIDED BY:
R. ROSENFELDT

DATE:
2/8/2020

SCALE:
1/4" = 1'

SHEET:
A-4

FOR SPECIAL PERMIT APPLICATION

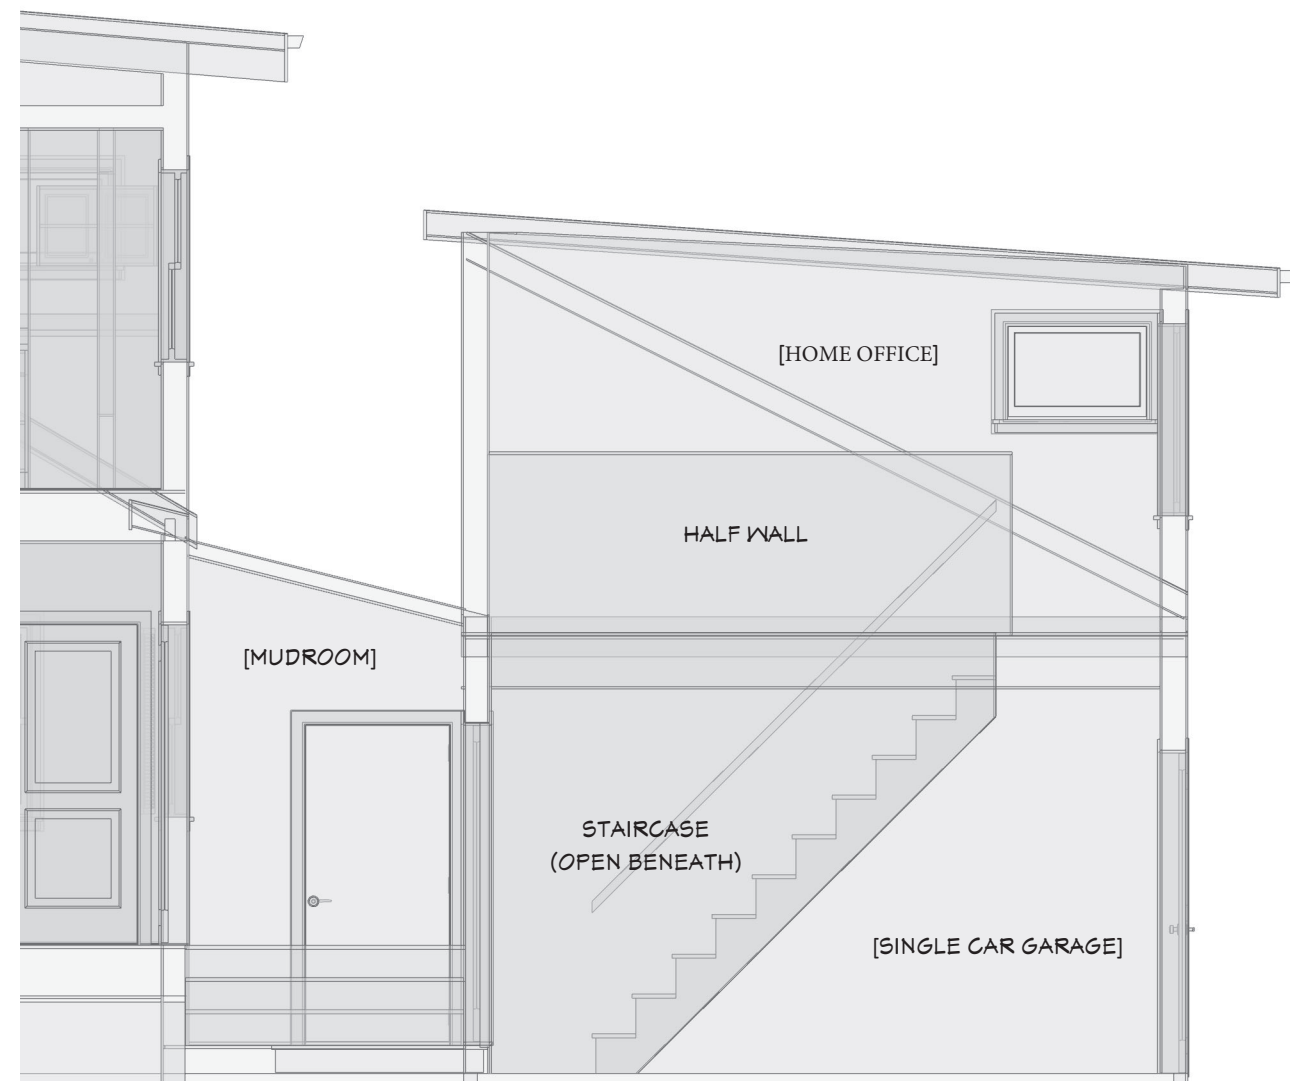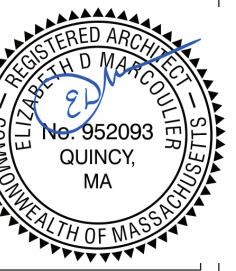

RIGHT SECTION
FALMOUTH ROAD



REAR SECTION

NO.	DESCRIPTION	BY	DATE

SHEET TITLE:
ELEVATIONS

PROJECT DESCRIPTION:
**158 PARMENTER RD
WEST NEWTON**

DRAWINGS PROVIDED BY:
R. ROSENFELDT

DATE:


2/8/2021

SCALE:


1/5" = 1'

SHEET:



A-5

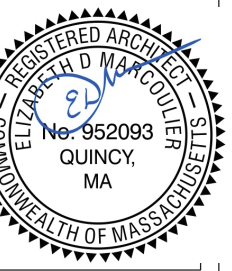

NO.	DESCRIPTION	BY	DATE

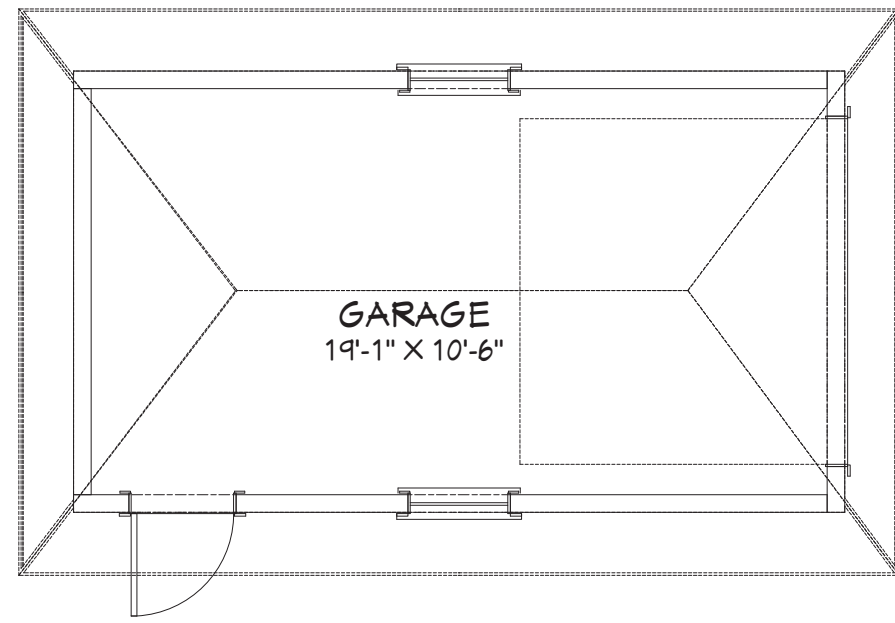

FIRST FLOOR - EXISTING

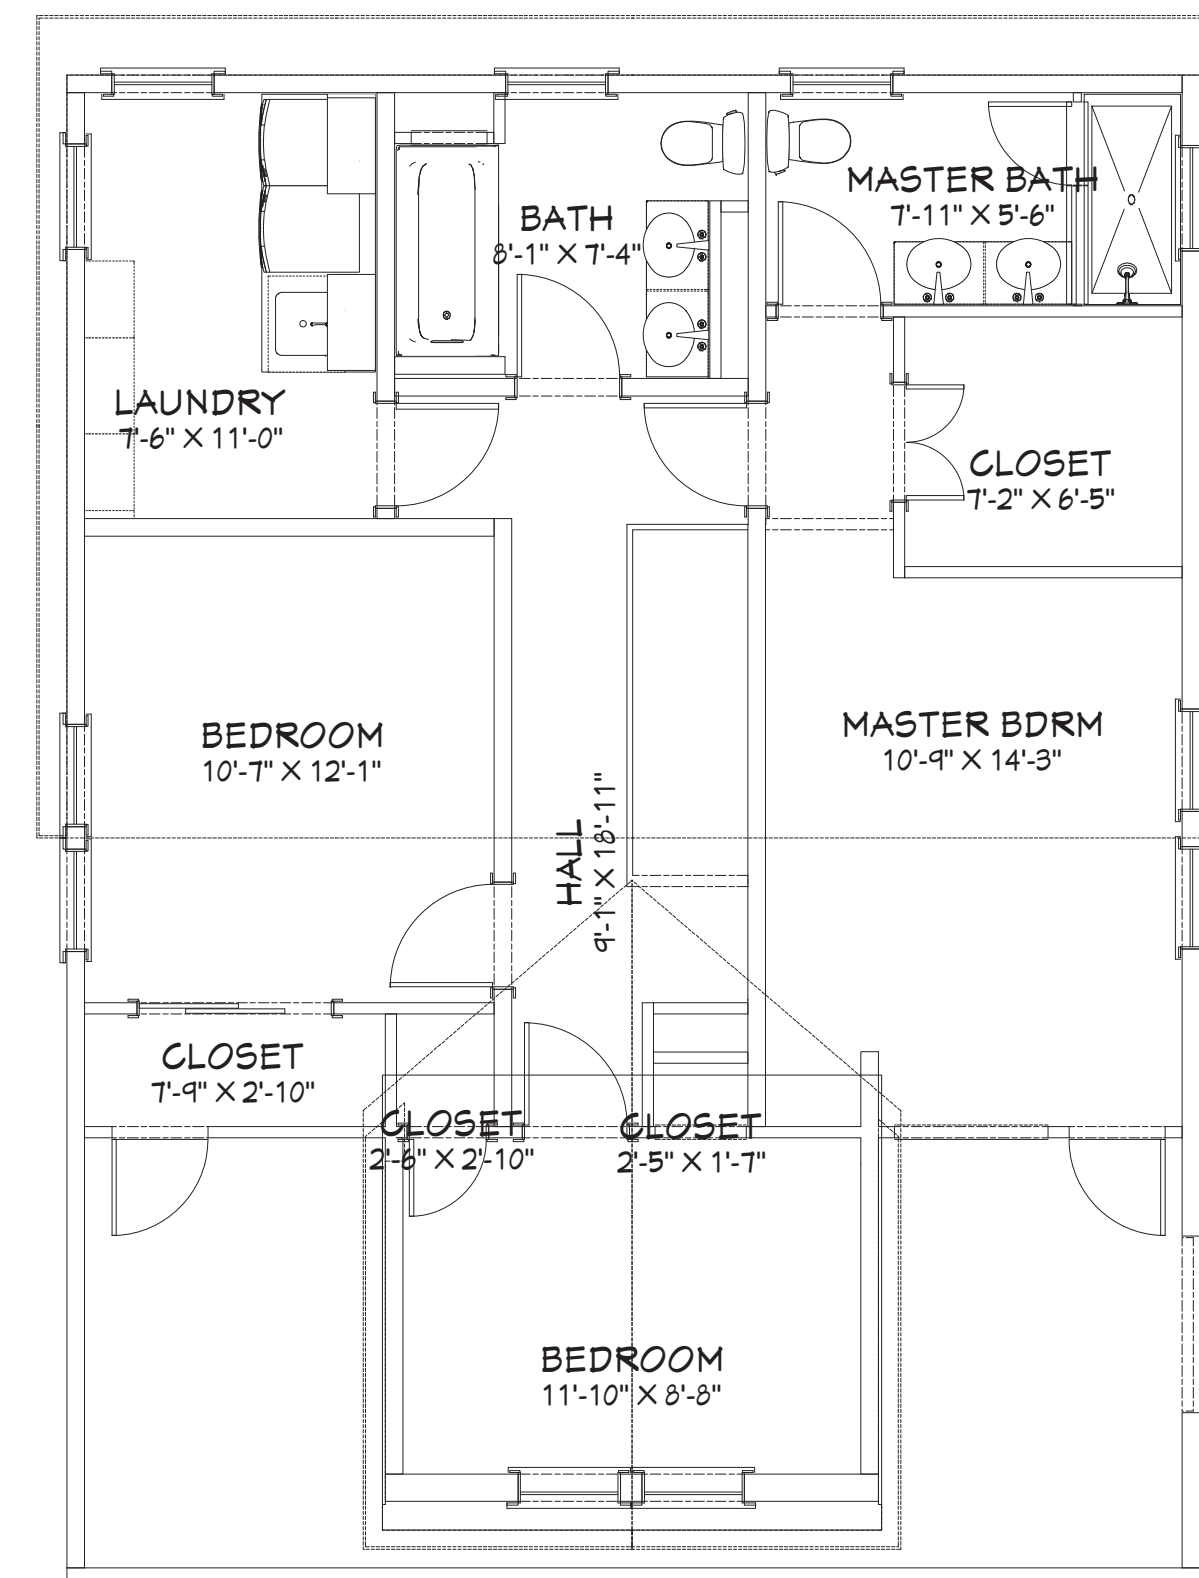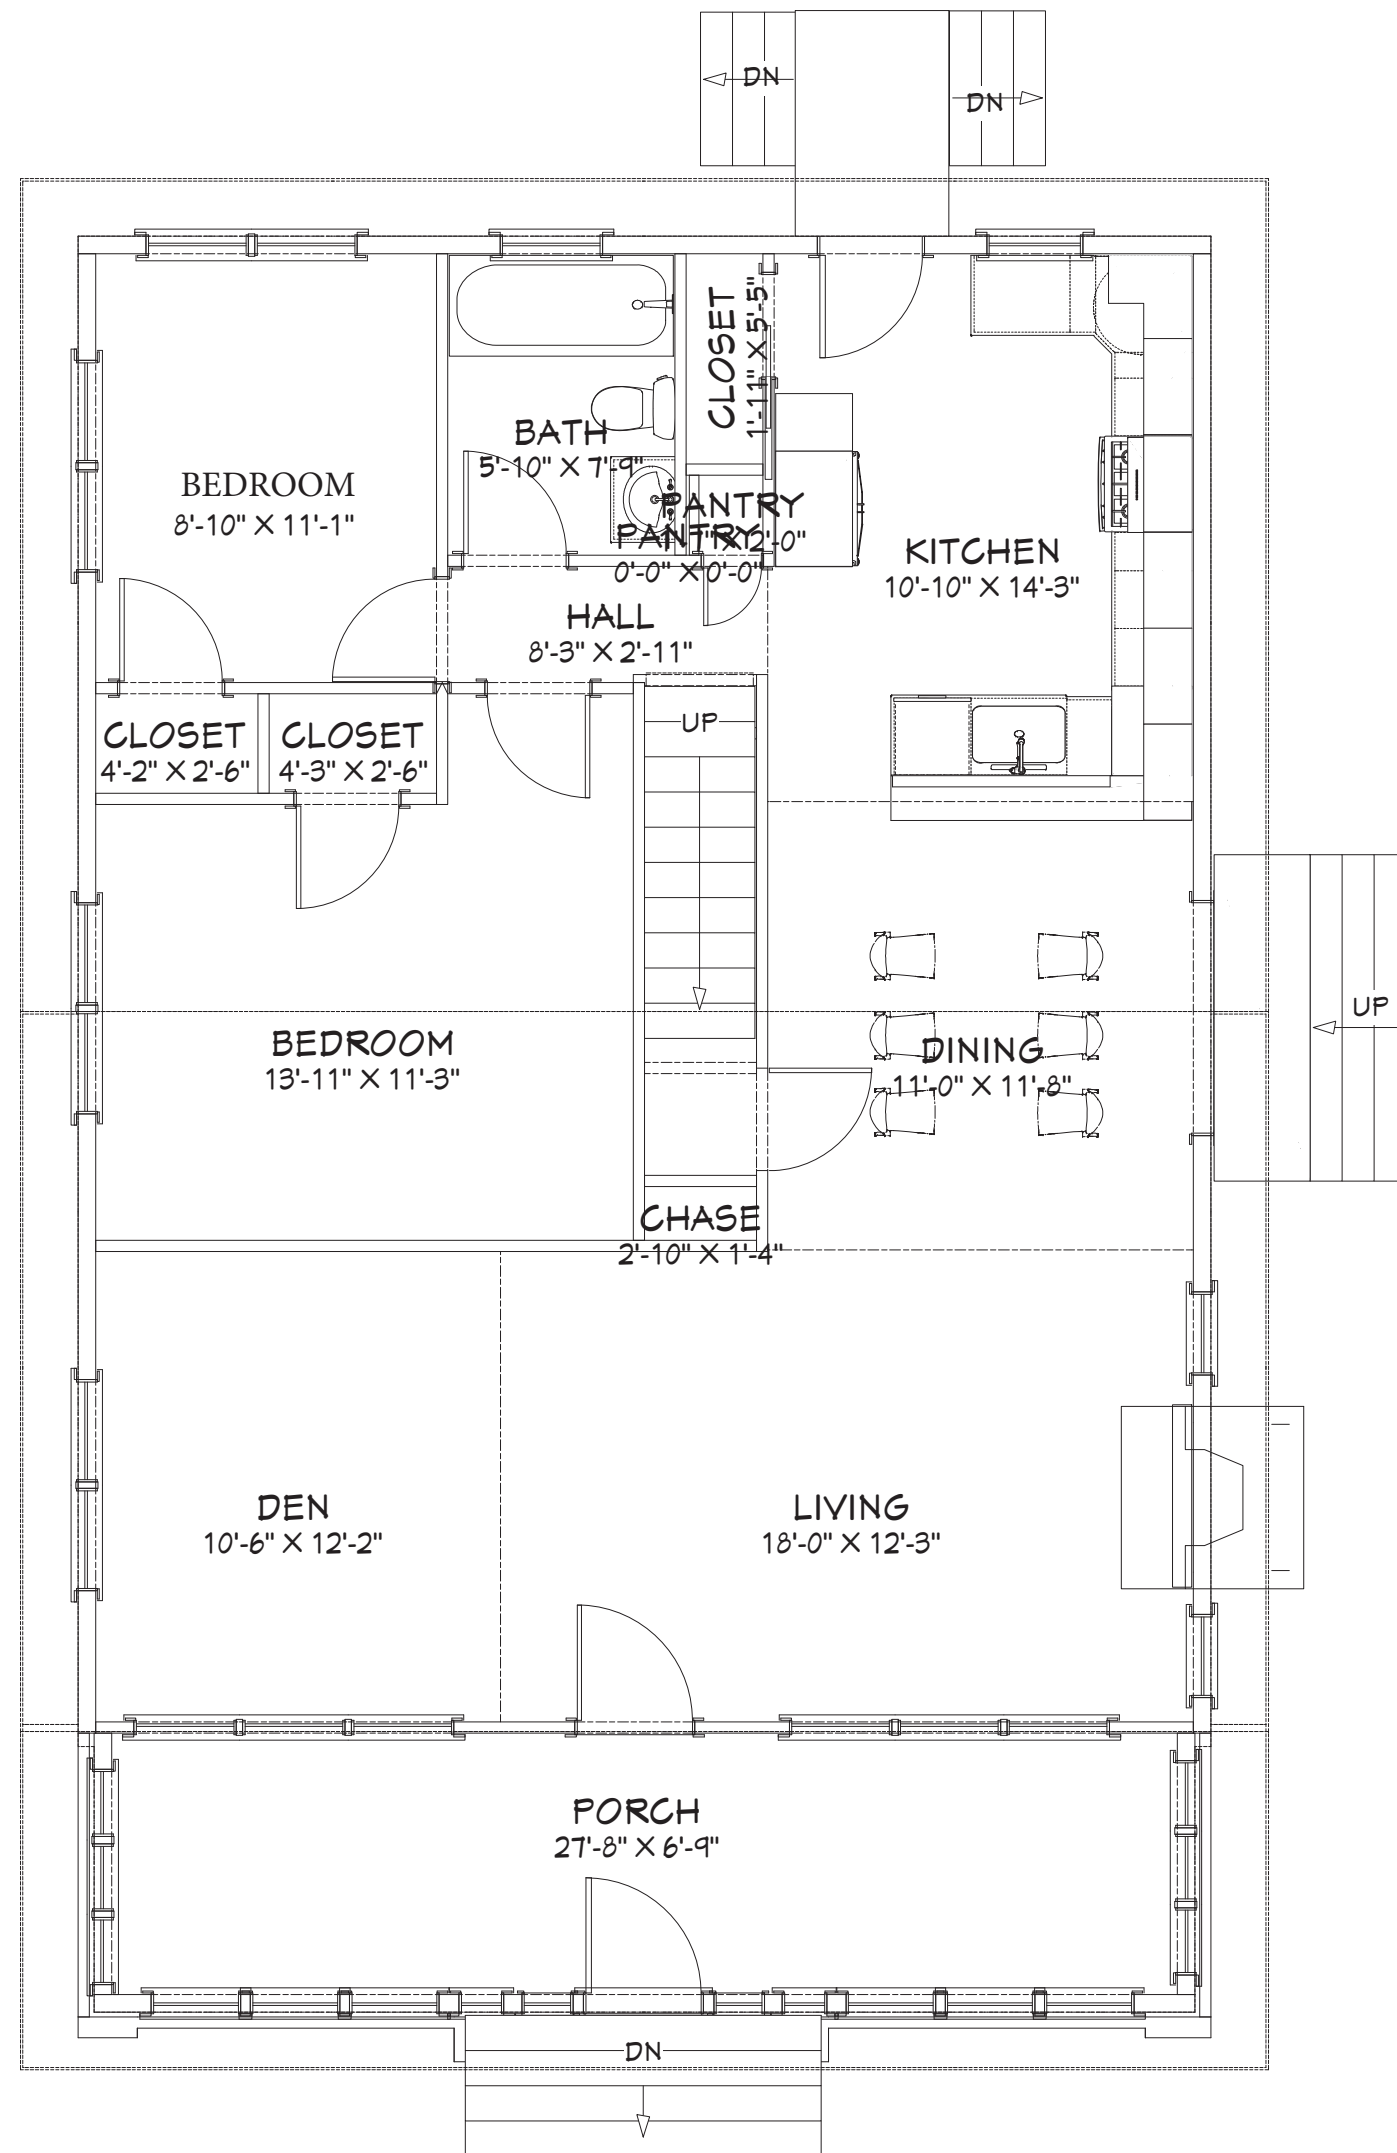

SECOND FLOOR - EXISTING

Existing

PROJECT DESCRIPTION:
158 Parmenter Rd
WEST NEWTON

DRAWINGS PROVIDED BY:
Rachel L Rosenfeldt

DATE:


2/8/2021

SCALE:




1/5" = 1'

SHEET:

A-6

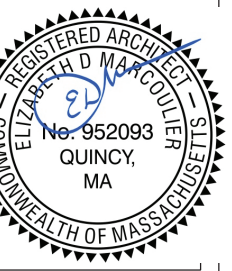

FIRST FLOOR - PROPOSED

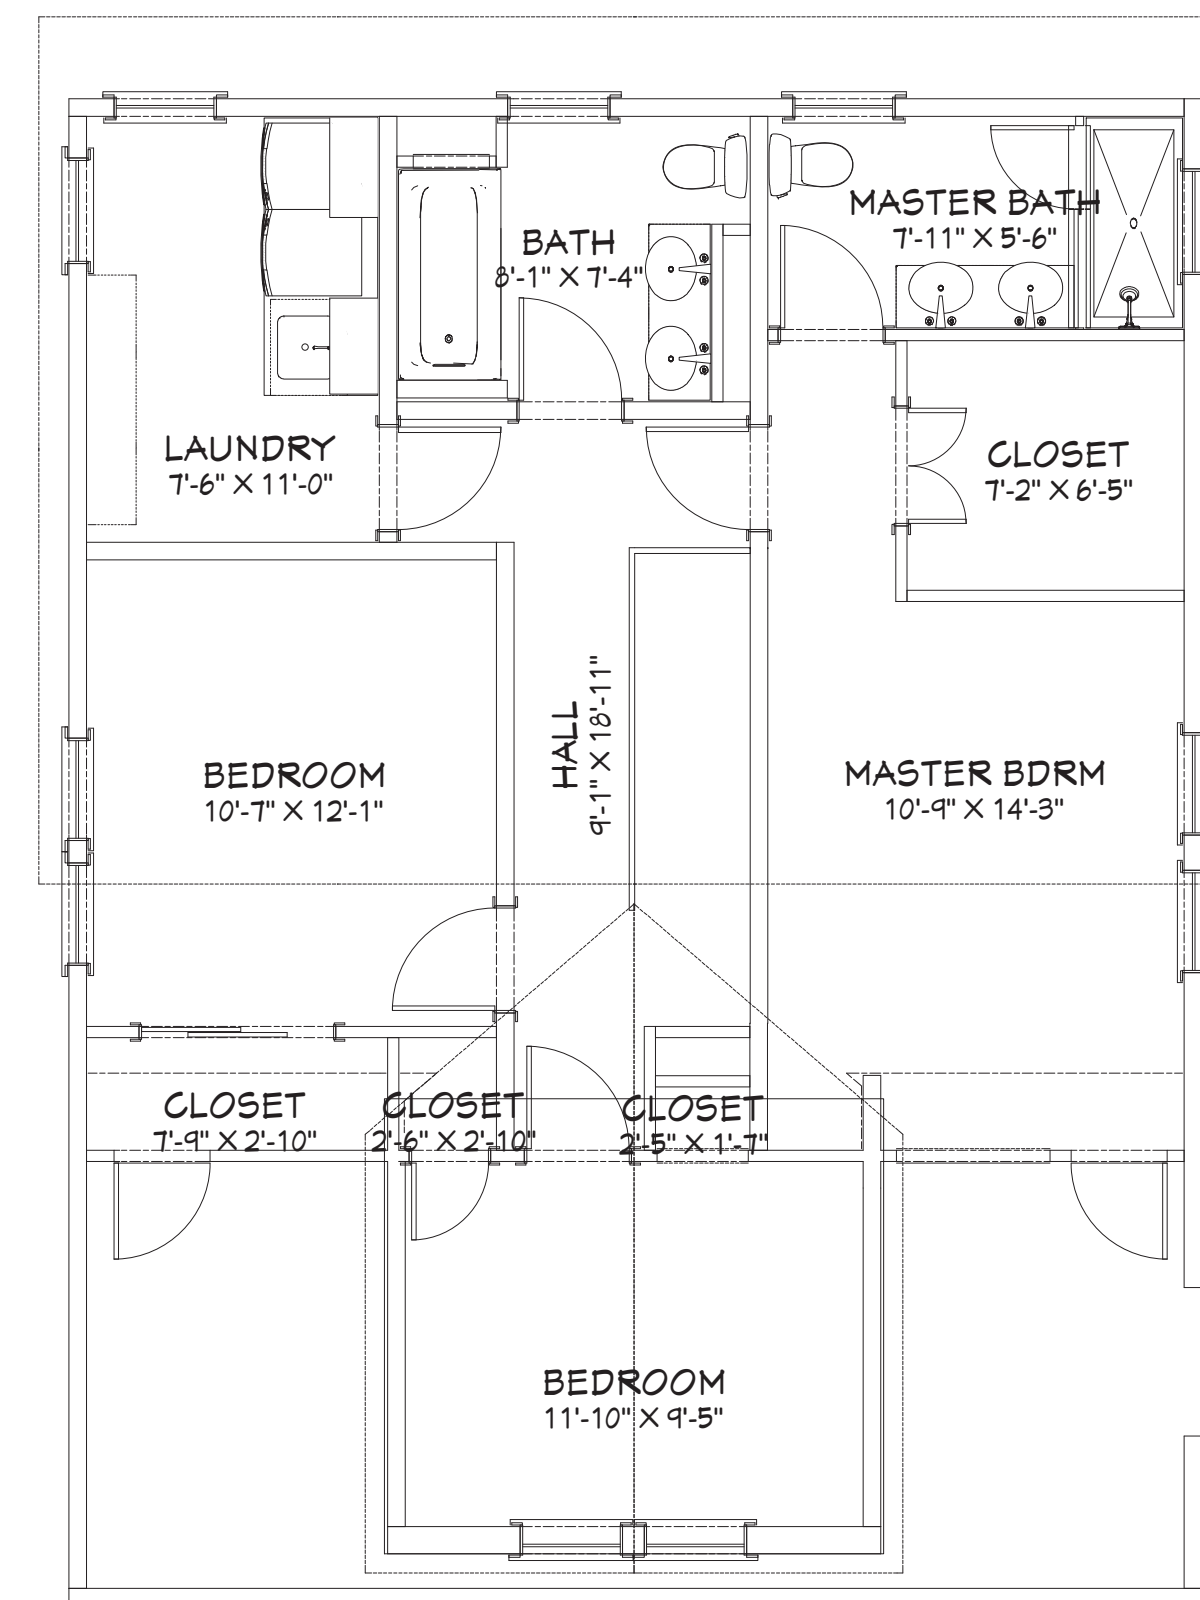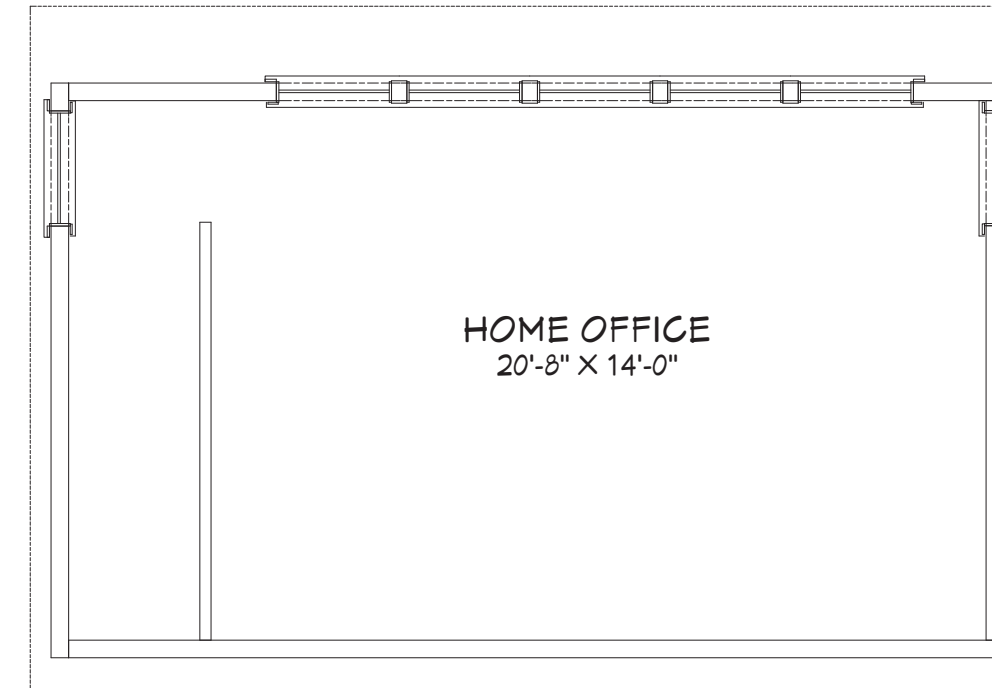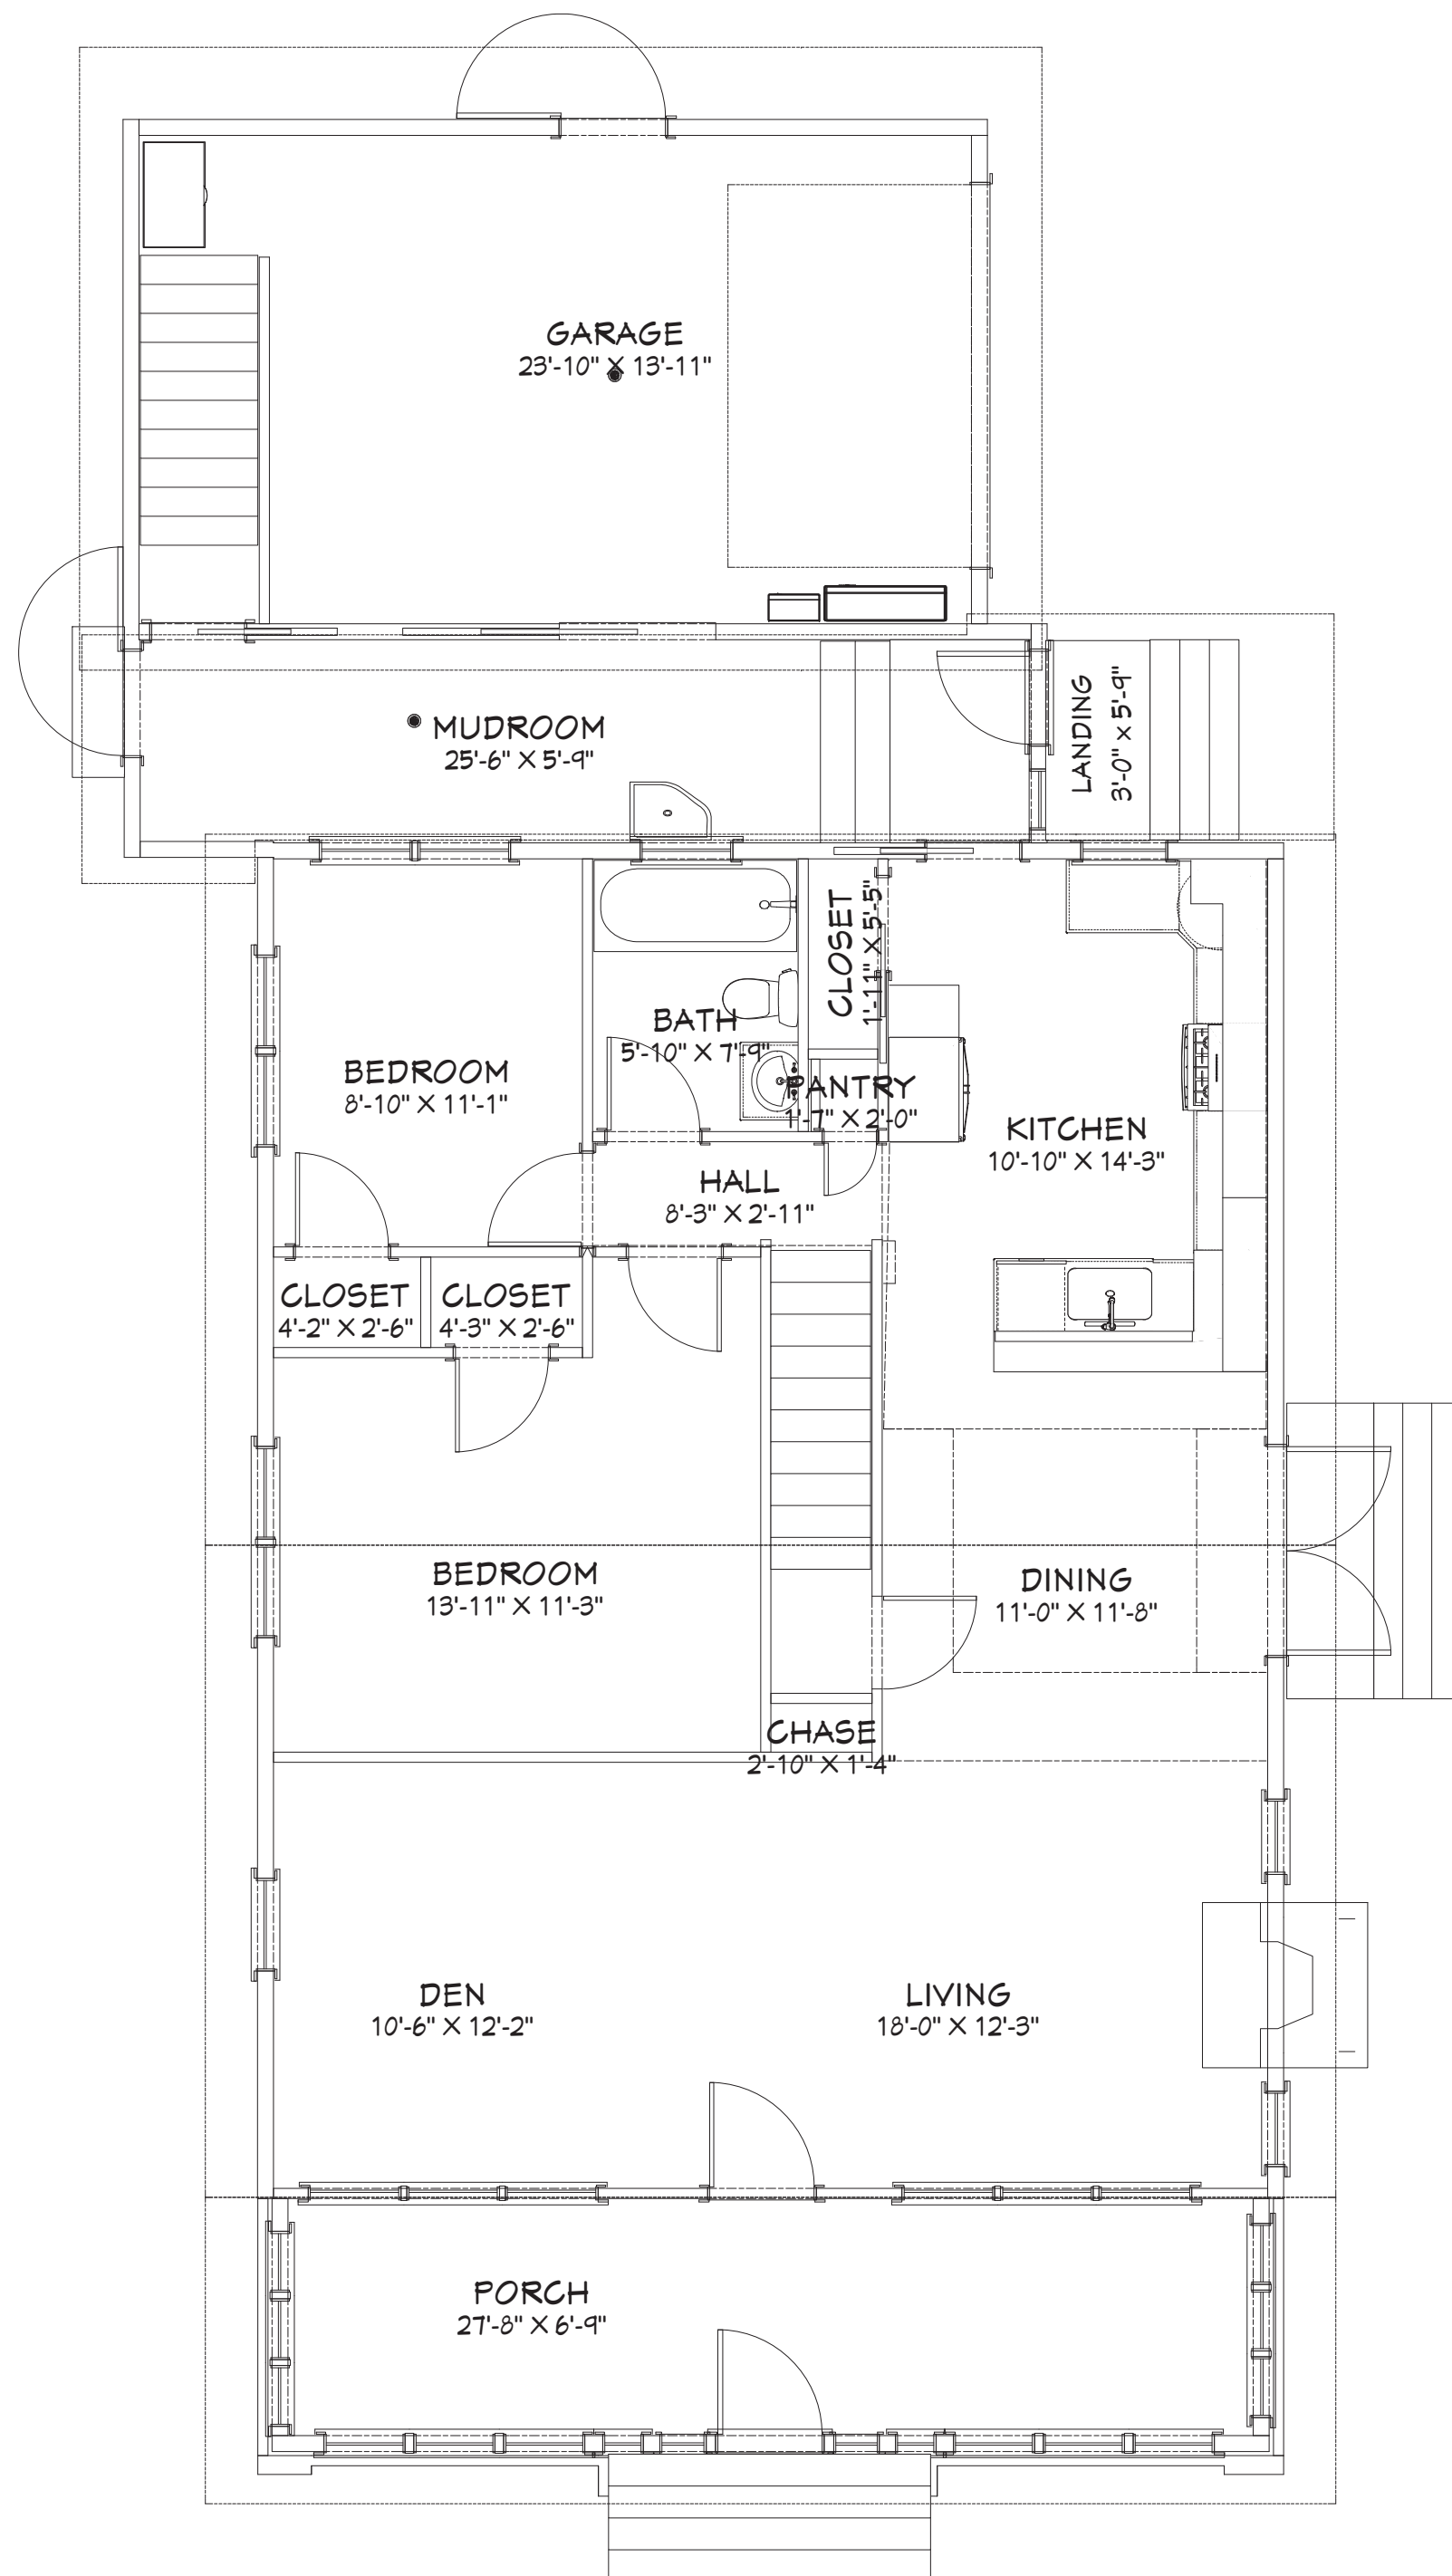

SECOND FLOOR - PROPOSED

NO.	DESCRIPTION	BY	DATE

SHEET TITLE:
Proposed Addition

PROJECT DESCRIPTION:
**158 PARMENTER RD
WEST NEWTON**

DRAWINGS PROVIDED BY:
R. ROSENFELDT

DATE:


2/8/2021

SCALE:


1/5" = 1'

SHEET:

A-7

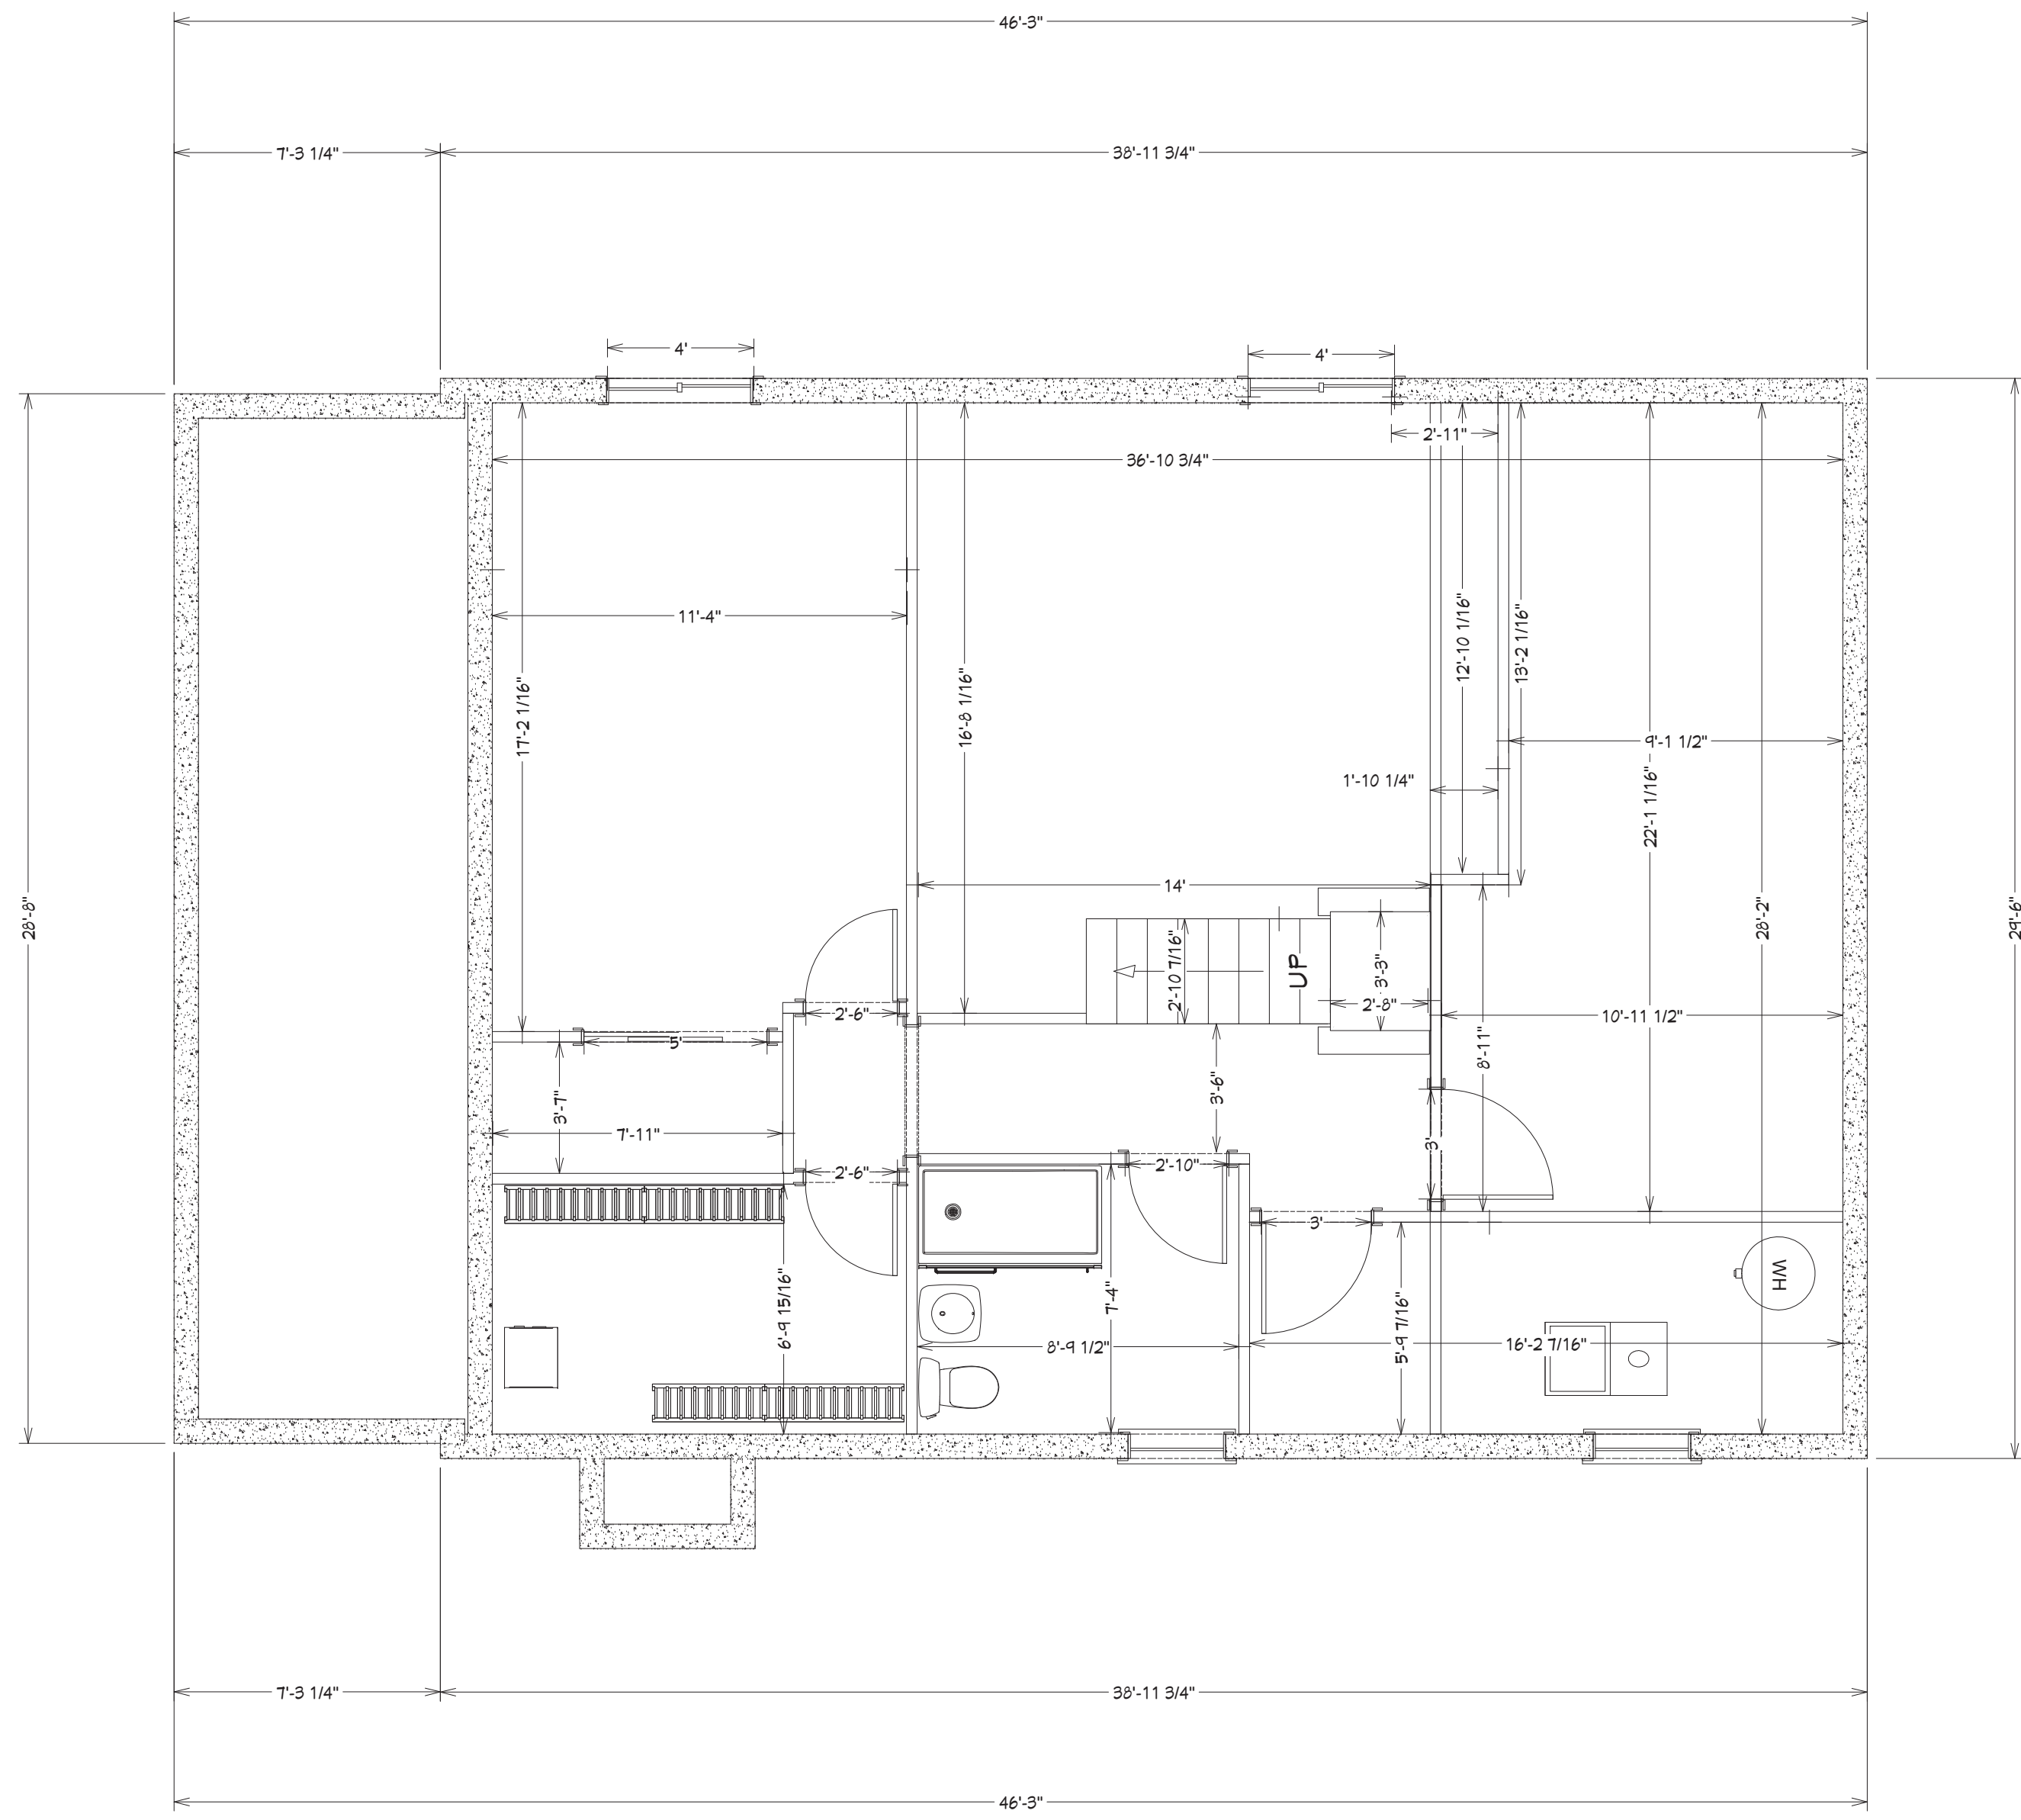

FOUNDATION PLAN

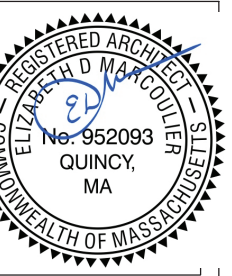

NO.	DESCRIPTION	BY	DATE

SHEET TITLE:
Foundation Dimensions

PROJECT DESCRIPTION:
**158 PARMENTER ROAD
WEST NEWTON**

DRAWINGS PROVIDED BY:
R. ROSENFELDT

DATE:



2/8/2021

SCALE:

1/4" = 1'

SHEET:

A-8

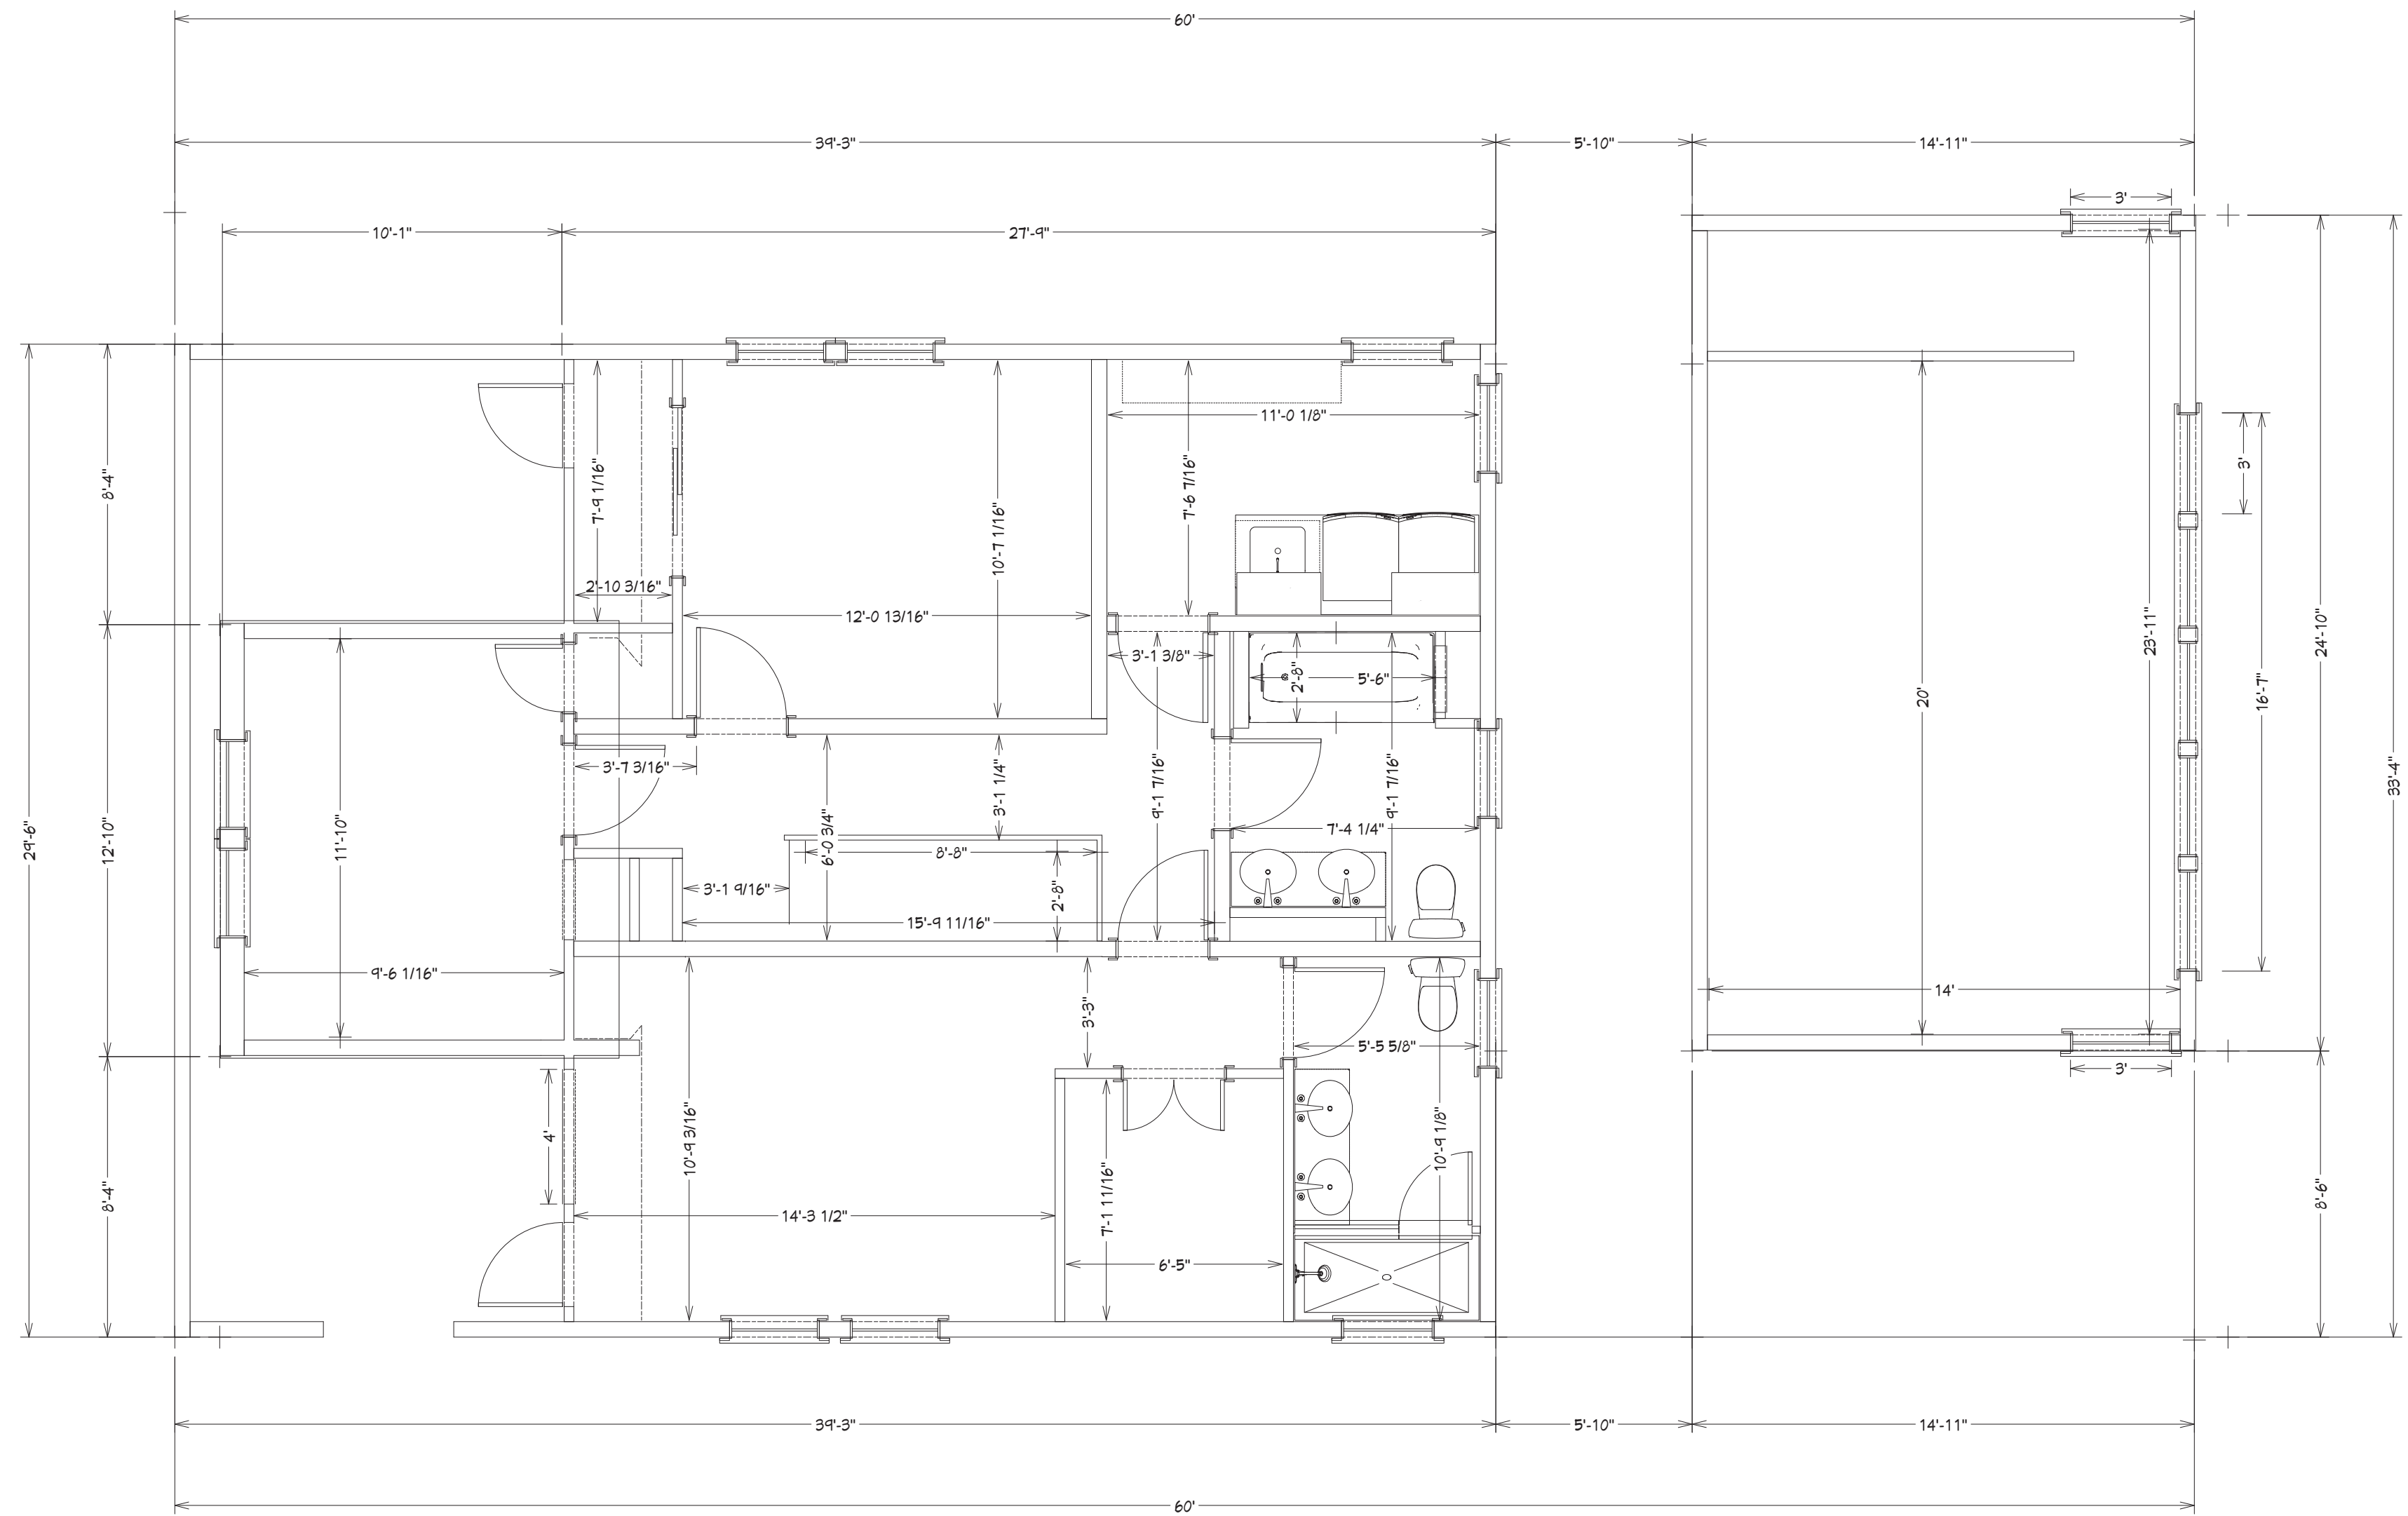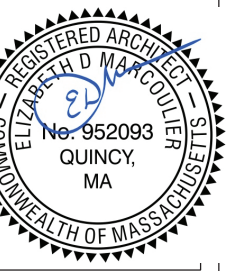

PROPOSED SECOND FLOOR PLAN

NO.	DESCRIPTION	BY	DATE

SHEET TITLE:
Second Floor Dimensions

PROJECT DESCRIPTION:
**158 PARMENTER ROAD
WEST NEWTON**

DRAWINGS PROVIDED BY:
R. ROSENFELDT

DATE:
2/8/2021

SCALE:
1/4" = 1'

SHEET:
A-10