



Existing Floor Plan

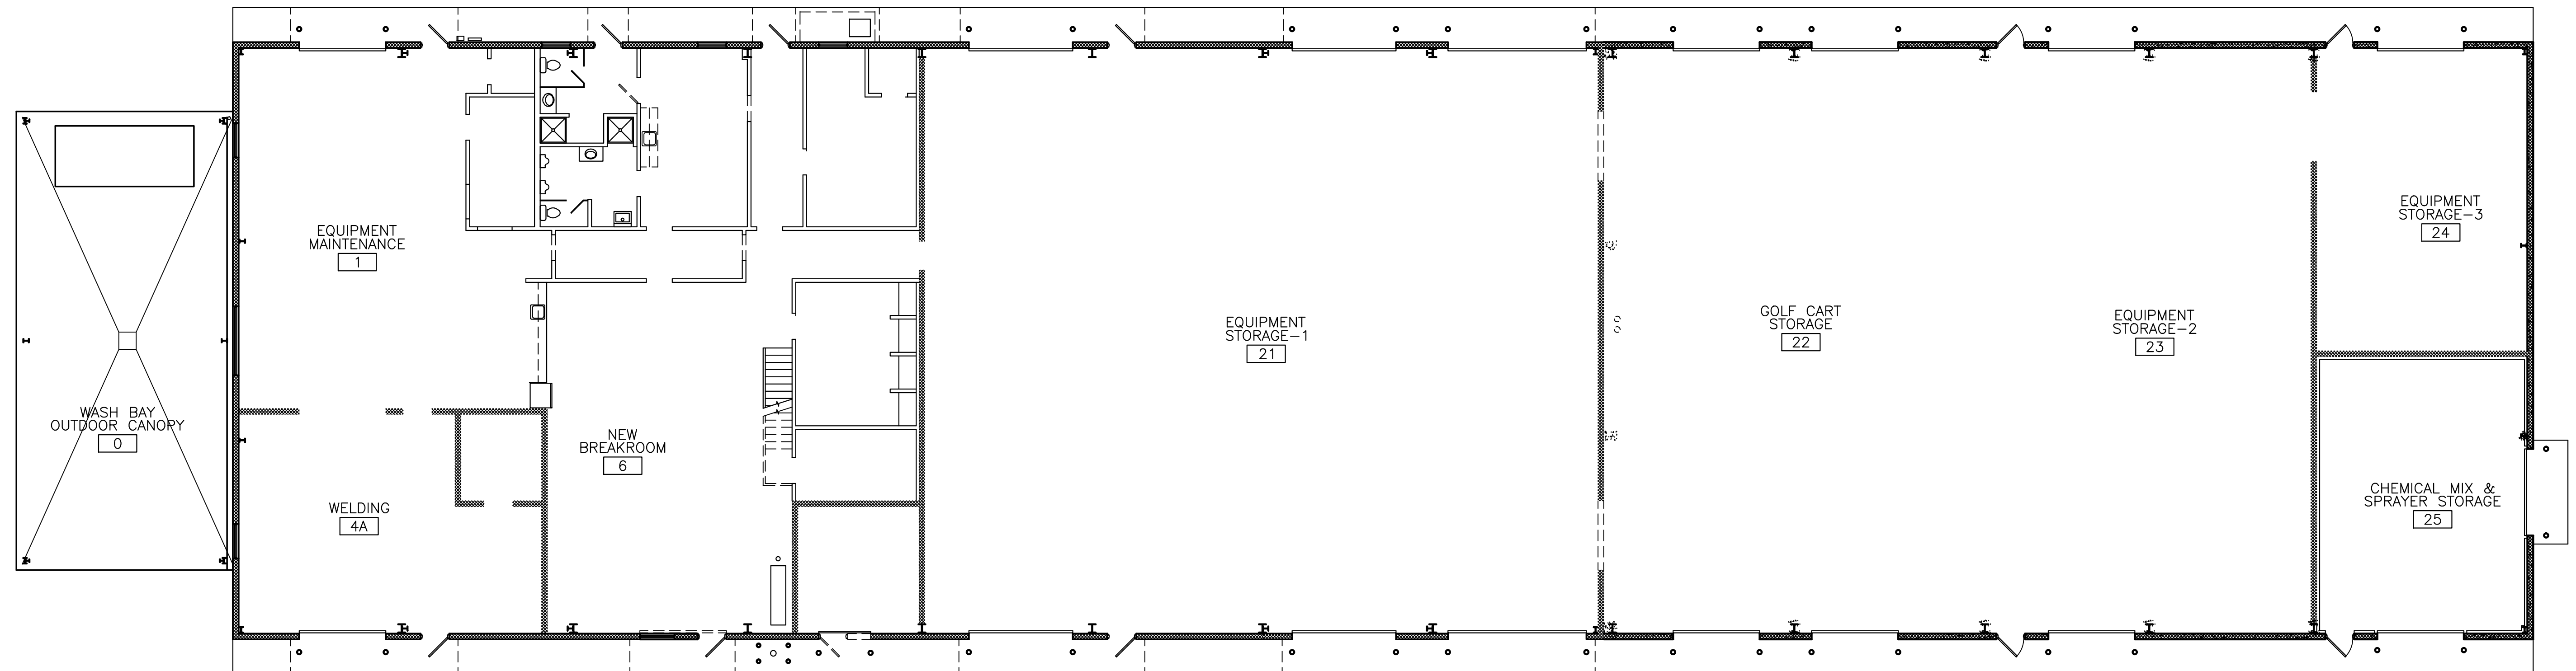


Proposed Floor Plan

Scale: 1" = 10' 24 x 36 sheet

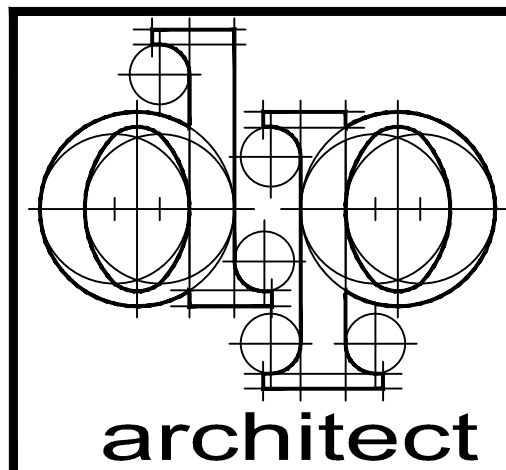

Woonsocket
Rhode Island

401-762-5082
dparchitect@cox.net

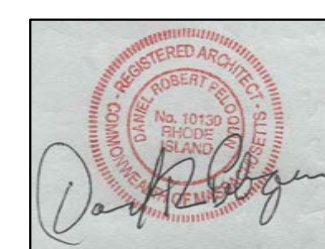


Notes:

Charles River Country Club
Maintenance Building
510 Winchester Street
Newton, MA


Revised:
Date: Aug. 25, 2021
Drawn by: DRP

Sheet Contents
Existing & Proposed Floor Plans

Drawing No.
SK-1
Sheet 1 of 2

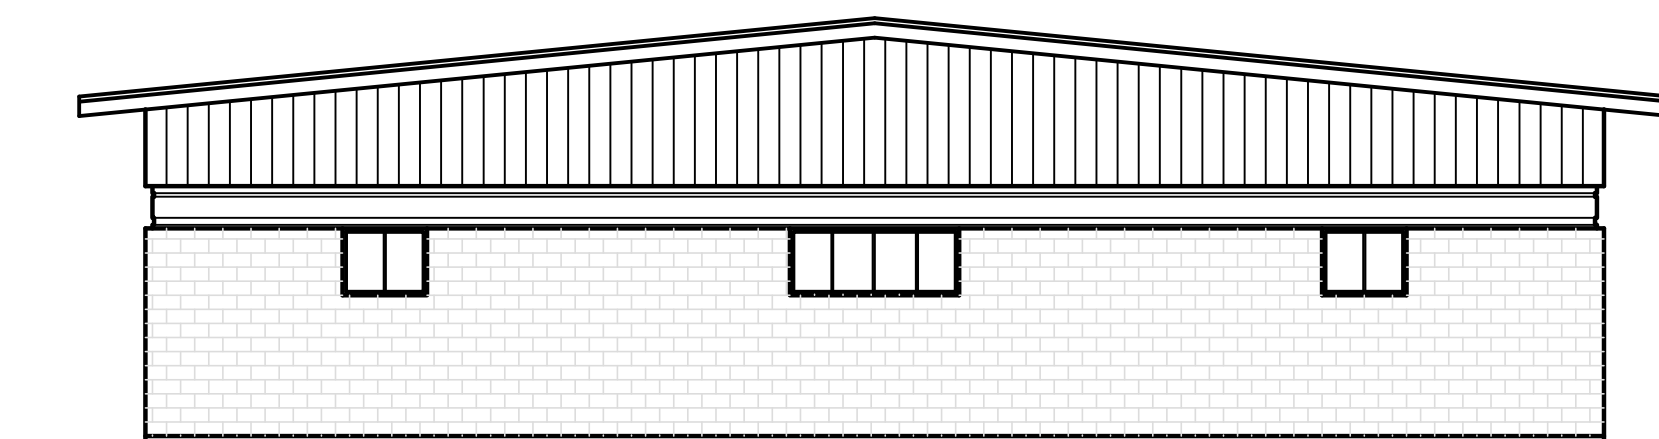


Existing

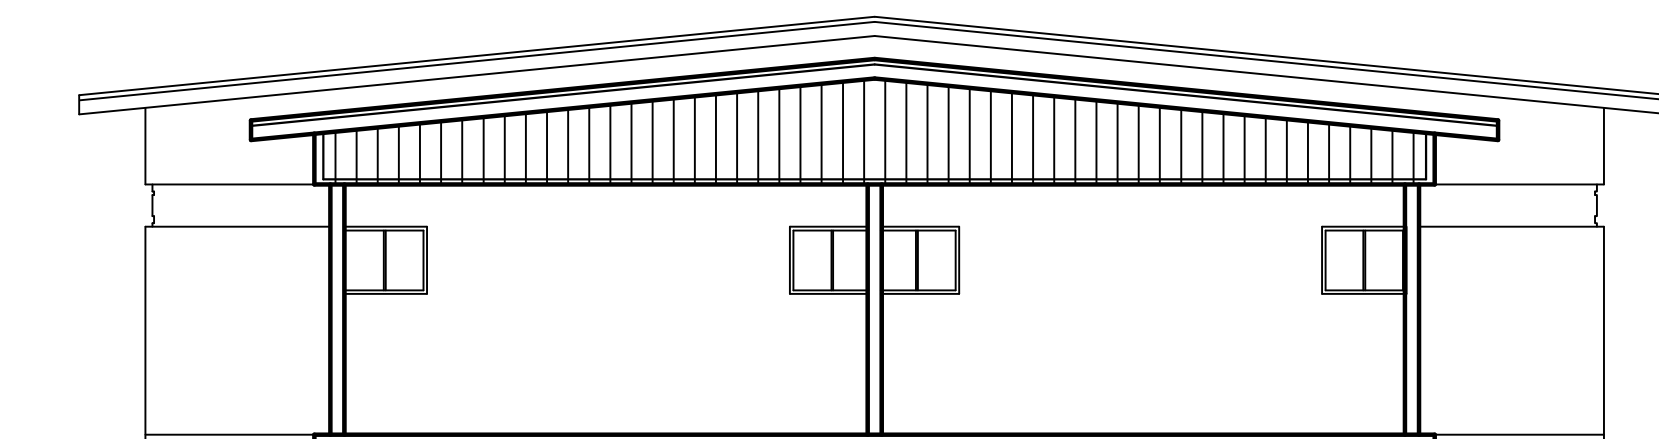


Proposed

North Elevation

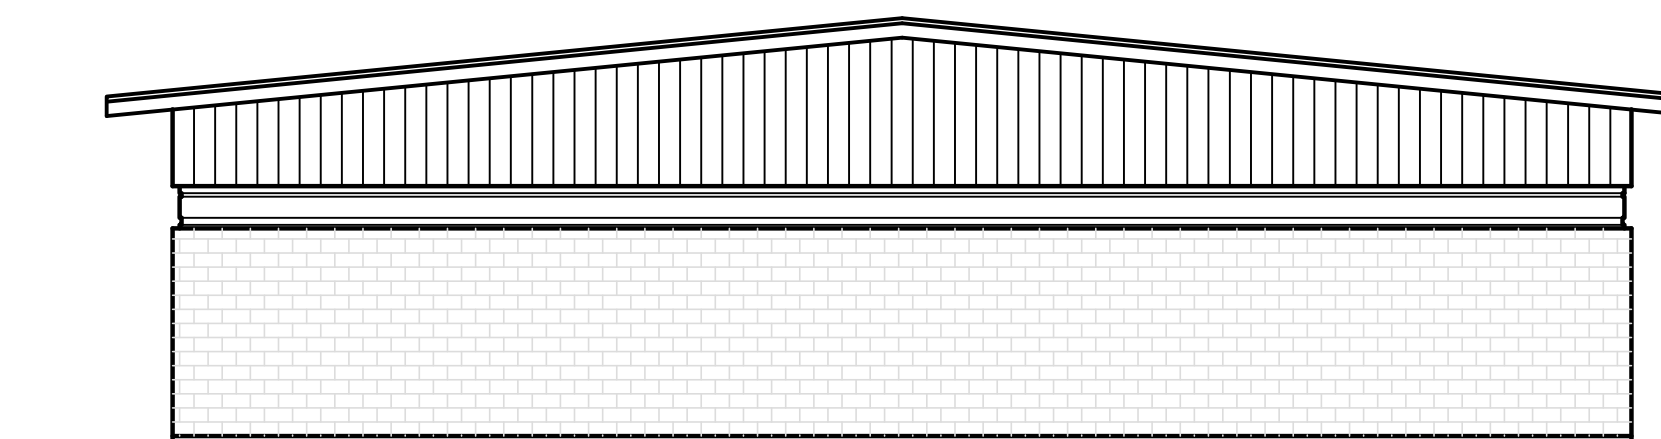


Existing

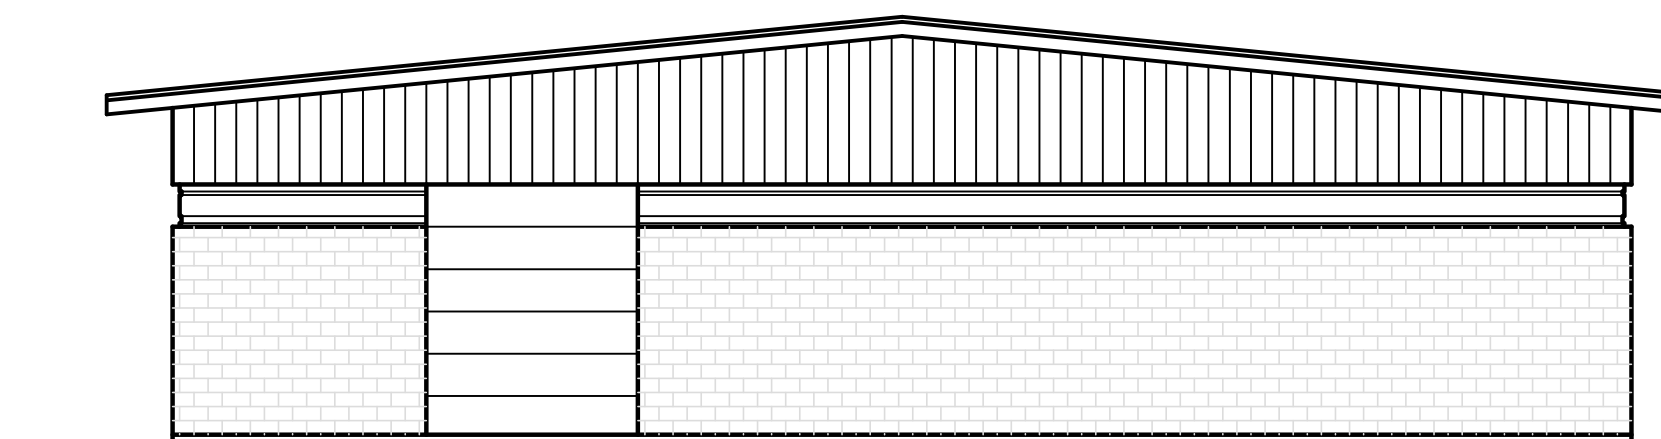


Proposed

South Elevation

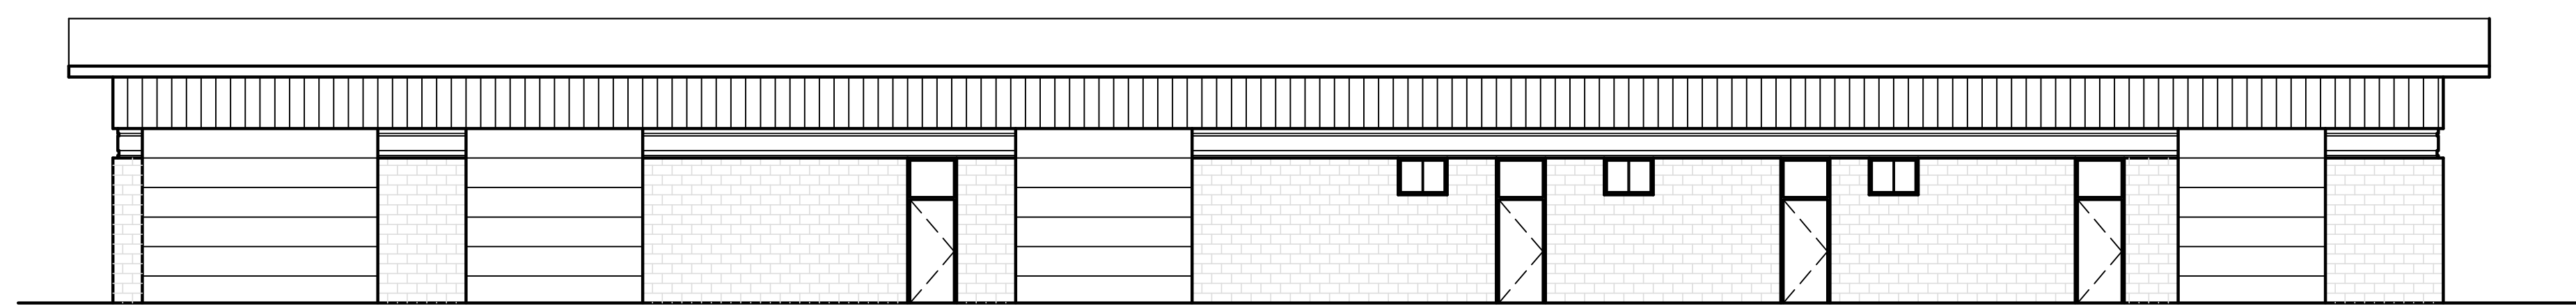


Existing

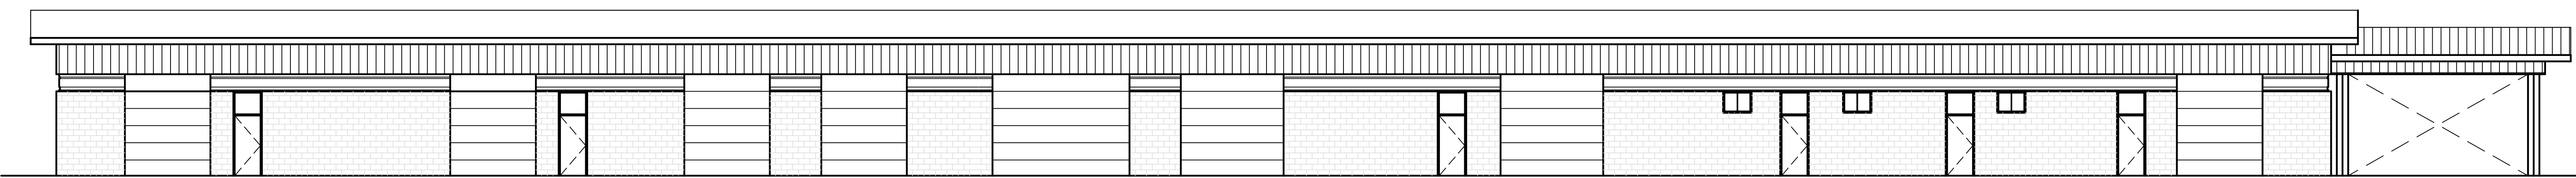


Proposed

East Elevation

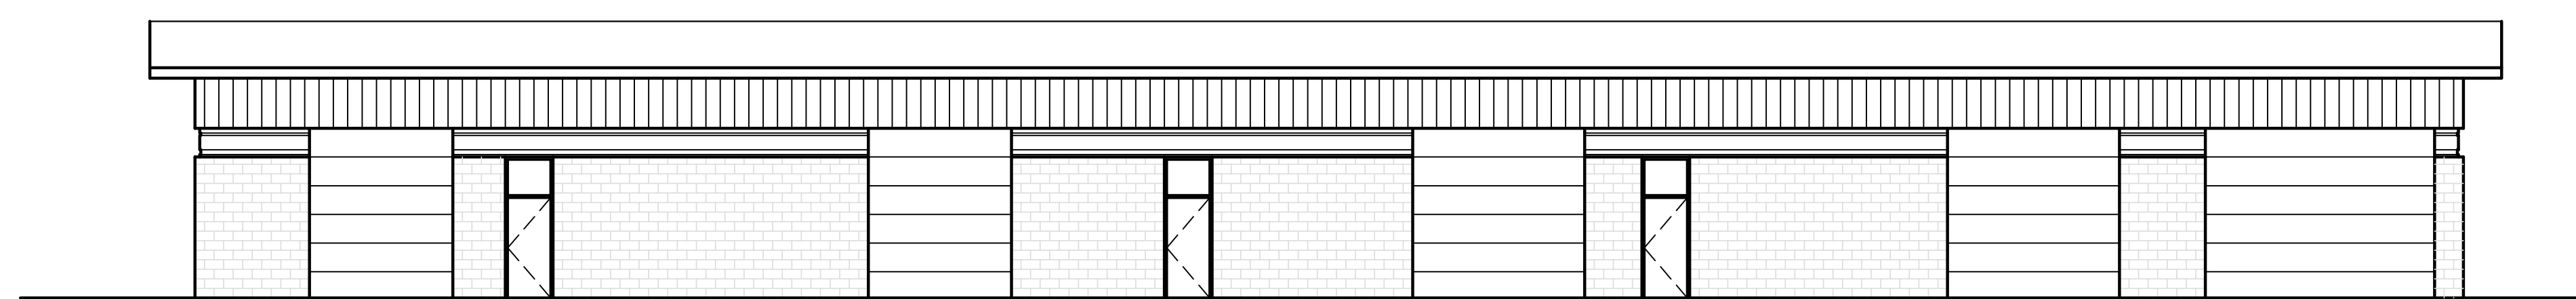


Existing

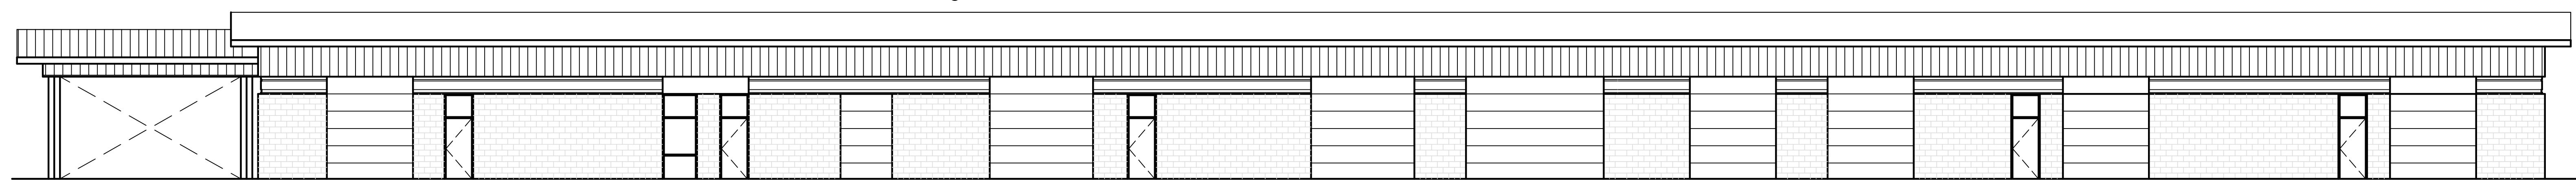

Proposed


West Elevation

Notes:

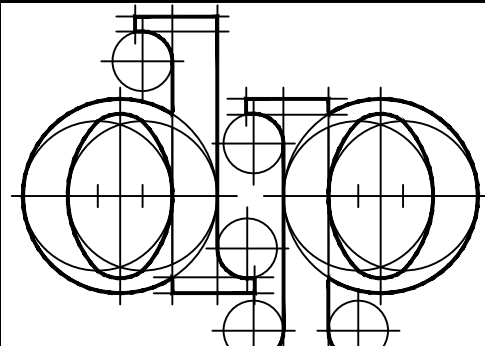

Woonsocket
Rhode Island

401-762-5082
dparchitect@cox.net

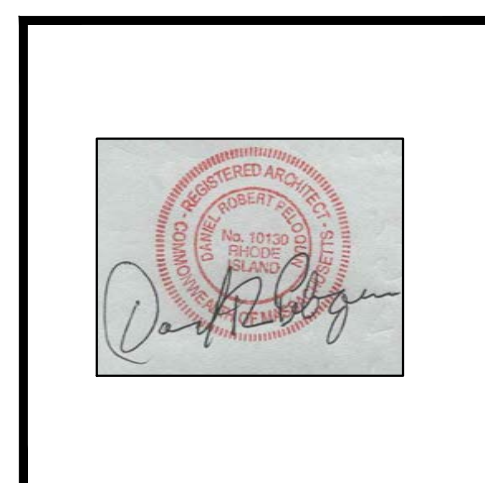

Charles River Country Club
Maintenance Building
510 Winchester Street
Newton, MA

Revised:
Date: Aug. 25, 2021
Drawn by: DRP

Sheet Contents
Existing &
Proposed
Exterior
Elevation

Drawing No.
SK-1

Sheet 2 of 2