



Riverside 1 & 2

Newton, Massachusetts

Schematic Plans Submissions

January 12, 2022

Client Alexandria Real Estate Equities , Inc. 400 Technology Square, Suite 101 Cambridge / MA / 02139 617.252.4916 Mark Development LLC 275 Grove Street, Suite 2-150 Newton / MA / 02466 617.614.9149	Structural Engineer McNamara Salvia 101 Federal Street, 11th Floor Boston / MA / 02110 617.737.0040 MEP/FP Engineer WSP USA 100 Summer Street, 13 th Floor Boston / MA / 02110 617.426.7330	Sustainable Design Consultant The Green Engineer 23 Bradford Street, First Floor Concord / MA / 01742 978.369.8978 Exterior Envelope Simpson Gumpertz & Heger 480 Totten Pond Road Waltham / MA / 02451 781.907.9000	Acoustical Consultant Acentech 33 Moulton Street Cambridge / MA / 02139 617.499.8000 Lighting Consultant HLB Lighting Design 233 Lewis Wharf Boston / MA / 02110 617.229.5190	Vertical Transportation VDA 100 Summer Street, Suite 1600 Boston / MA / 02110 716.796.3747 Code Consultant Jensen Hughes 33 Arch Street Boston / MA / 02111 508.620.8900
---	---	---	--	---

ELKUS | MANFREDI
ARCHITECTS

[address] 25 DRYDOCK AVENUE
BOSTON MASSACHUSETTS 02210
[tel] 617.426.1300

RELEASE DATE 4	RELEASE DATE 3	RELEASE DATE 2	RELEASE DATE 1	SHEET NUMBER	SHEET NAME
01 GENERAL INFORMATION				000	COVER
				001	DRAWING LIST
04 ARCHITECTURE					
				A000	LOCATION PLAN
				A003	PERSPECTIVE VIEWS
				1 A100	COMPOSITE PLAN - LEVEL 1
				1 A101	FLOOR PLAN - LEVEL 1 (BLDG 1)
				1 A102	FLOOR PLAN - LEVEL 2 (BLDG 1)
				1 A103	FLOOR PLAN - LEVEL 3 (BLDG 1)
				1 A104	FLOOR PLAN - LEVEL 4 (BLDG 1)
				1 A105	FLOOR PLAN - LEVEL 5 (BLDG 1)
				1 A106	FLOOR PLAN - LEVEL 6 (BLDG 1)
				1 A107	FLOOR PLAN - LEVEL 7 (BLDG 1)
				1 A108	FLOOR PLAN - LEVEL 8 (BLDG 1)
				1 A109	FLOOR PLAN - LEVEL 9 M1 (BLDG 1)
				1 A110	FLOOR PLAN - LEVEL 9 M2 (BLDG 1)
				1 A111	FLOOR PLAN - PROF. (BLDG 1)
				1 A200	BUILDING ELEVATIONS (BLDG 1)
				1 A201	BUILDING ELEVATIONS (BLDG 1)
				1 A202	BUILDING ELEVATIONS (BLDG 1)
				1 A203	BUILDING ELEVATIONS (BLDG 1)
				1 A211	BUILDING SECTION A (BLDG 1)
				1 A212	BUILDING SECTION B (BLDG 1)
				2 A101	FLOOR PLAN - LEVEL 1 (BLDG 2)
				2 A102	FLOOR PLAN - LEVEL 2 (BLDG 2)
				2 A103	FLOOR PLAN - LEVEL 3 (BLDG 2)
				2 A104	FLOOR PLAN - LEVEL 4 (BLDG 2)
				2 A105	FLOOR PLAN - LEVEL 5 (BLDG 2)
				2 A106	FLOOR PLAN - LEVEL 6 M1 (BLDG 2)
				2 A107	FLOOR PLAN - LEVEL 7 M2 (BLDG 2)
				2 A108	FLOOR PLAN - PROF. (BLDG 2)
				2 A200	BUILDING ELEVATIONS (BLDG 2)
				2 A201	BUILDING ELEVATIONS (BLDG 2)
				2 A202	BUILDING ELEVATIONS (BLDG 2)
				2 A203	BUILDING ELEVATIONS (BLDG 2)
				2 A211	BUILDING SECTION (BLDG 2)

[address] 25 DRYDOCK AVENUE
BOSTON MASSACHUSETTS 02210
[tel] 617.426.1300

Riverside 1 & 2

Newton, Massachusetts

Client

Alexandria Real Estate Equities, Inc.
400 Technology Square, Suite 101
Cambridge/ MA / 02139
626.578.0777

Geotechnical Engineer

Haley & Aldrich
465 Medford Street, Suite 2200
Boston / MA / 02129
617.888.7400

Structural Engineer

McNallara Salma
101 Federal Street, Suite 1100
Boston / MA / 02110
617.737.0040

MEP Engineer
WSP USA

100 Summer Street, 13th Floor
Boston / MA / 02110
617.426.7330

Sustainable Design Consultant
The Green Engineers

23 Bradford Street
Concord / MA / 01742
978.639.8978

Exterior Envelope Consultant
Simpson Gumpertz & Heger

480 Totten Pond Road
Waltham / MA / 02451
781.907.9000

Acoustic Consultant
Acoustech

33 Moulton Street
Cambridge / MA / 02138
617.499.8000

Lighting Consultant

233 Lewis Wharf
Boston / MA / 02110
617.229.5190

Vertical Transportation Consultant

100 Summer Street, Suite 1600
Boston / MA / 02110
617.574.5099

Code Consultant

Jensen Hughes
One Research Drive, Suite 305C
Westborough/ MA / 01581
508.620.8900

January 12, 2021
Schematic Plans Submissions

PROJECT NUMBER: 20037

DATE: January 12, 2021

REVISIONS:

[illegible]

SEE PREVIOUS ISSUES FOR REVISIONS
NOT LISTED HERE

SCALE:

DRAWING NAME


DRAWING LIST

DRAWING NUMBER:

001

\\vhb.com\gh\proj\Wat-TS\10865.03 Mark Im Riverside Newto\cad\ld\PlanSet\Local Approvals\10865.03-Cross Section Baseline Key Plan.dwg

Saved Wednesday, June 2, 2021 1:39:14 PM MDCEDWARD Printed Friday, July 30, 2021 2:21:20 PM Max Hoggard

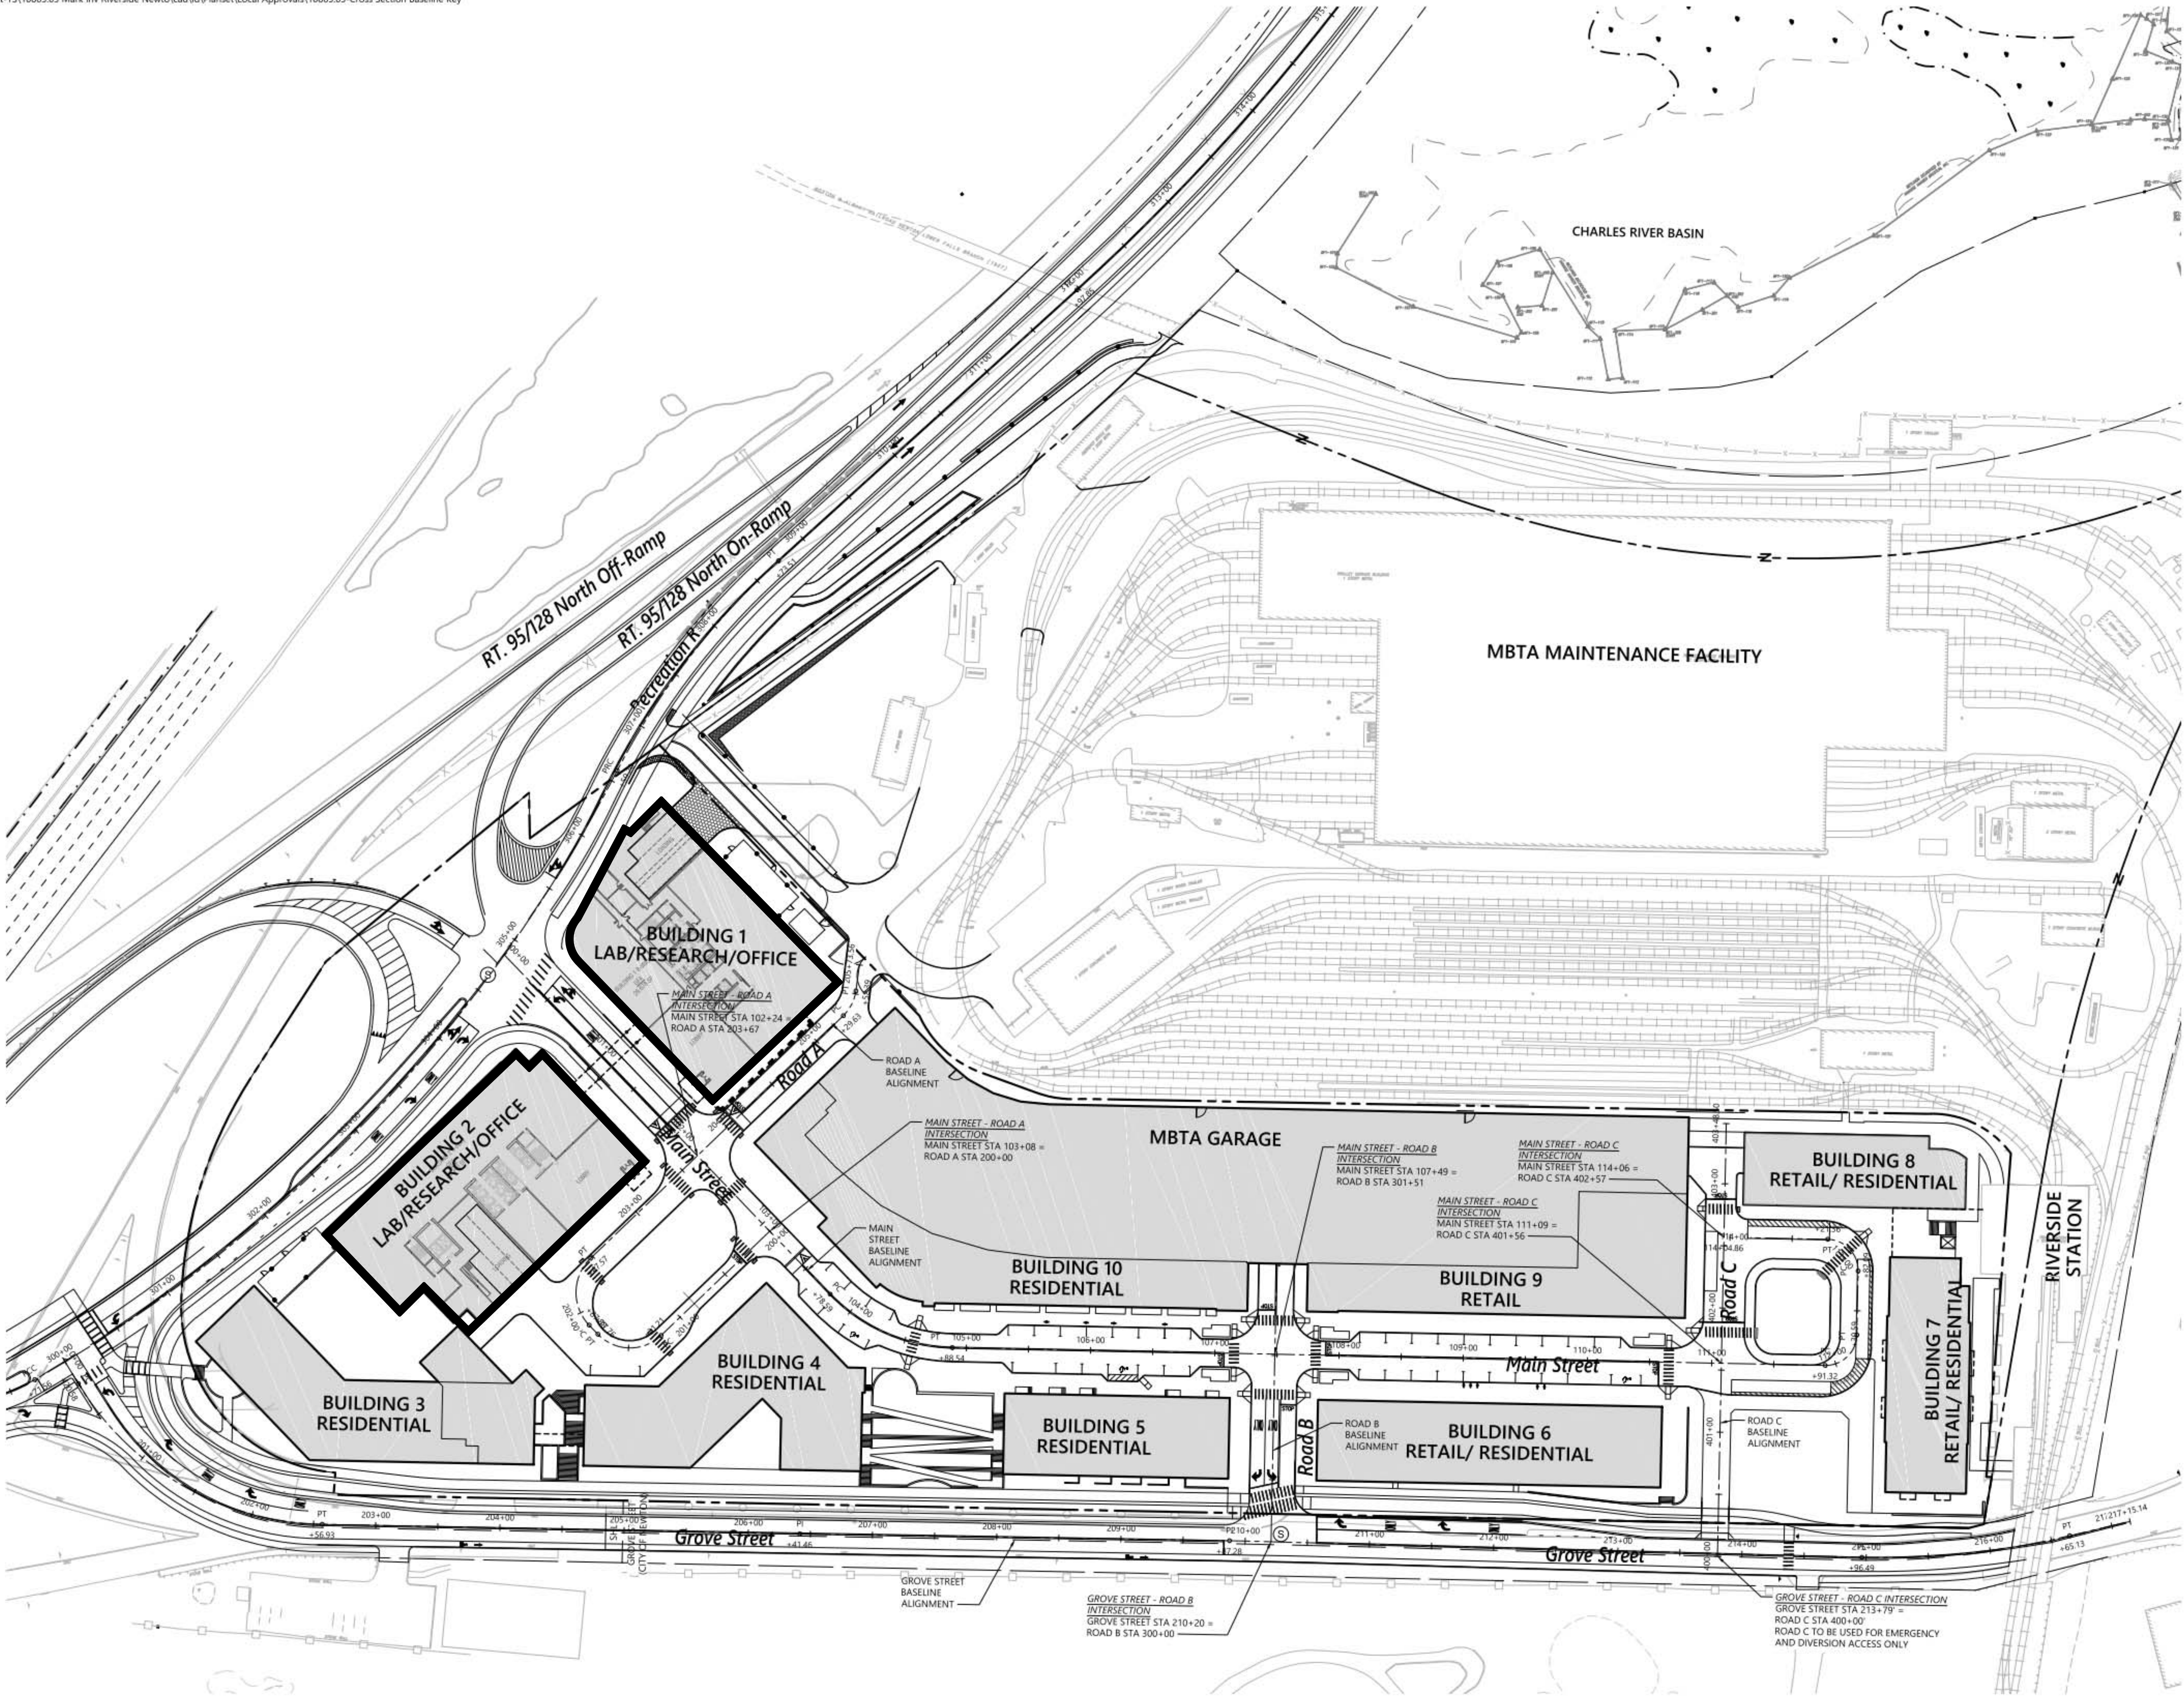

vhb.com

101 Walnut Street
PO Box 9151
Watertown, MA 02471
617.924.1770



0 30 60 120 Feet

Riverside Station
Grove Street
Newton, Massachusetts

No.	Revision	Date	Revised
1	RESPONSE TO COMMENTS	04/08/2020	RDH
2	RESPONSE TO COMMENTS	01/02/2020	RDH
3	SPECIAL PERMIT SUBMISSION	03/05/2021	RDH
4	BUILDINGS 1 AND 2 REVISIONS	05/12/2021	RDH
5	UTILITY REVISIONS	07/23/2021	RDH

Designed by: PTM
Checked by: KSS
Special Permit
Dec. 9, 2019

Not Approved for Construction
Roadway Baselines
Key Plan



C-7.1

Sheet 11 of 25

Project Number 10865.03

[Address] 25 DRYDOCK AVENUE
BOSTON MASSACHUSETTS 02210
[tel] 617.426.1300

Riverside 1 & 2

Newton, Massachusetts

Client

Alexandria Real Estate Equities, Inc.
400 Technology Square, Suite 101
Cambridge MA / 02139
626.578.0777

Geotechnical Engineer

Halley & Aldrich
405 Medford Street, Suite 2200
Boston / MA / 02129
617.886.7400

Structural Engineer

McNamara Salvia
101 Federal Street, Suite 1100
Boston / MA / 02110
617.737.0040

MEP Engineer

NSP USA
100 Summer Street, 13th Floor
Boston / MA / 02110
617.426.7350

Sustainable Design Consultant

The Green Engineer
23 Bradford Street
Concord / MA / 01742
978.639.8978

Exterior Envelope Consultant

Simpson Gumpertz & Heger
480 Totten Pond Road
Waltham / MA / 02451
781.907.8000

Acoustic Consultant

Acentech
33 Moulton Street
Cambridge / MA / 02138
617.499.8000

Lighting Consultant

HLB Lighting Design
233 Lewis Wharf
Boston / MA / 02110
617.229.5190

Vertical Transportation Consultant

Van Dusen & Associates
100 Summer Street, Suite 1600
Boston / MA / 02110
617.574.5090

Code Consultant

Jensen Hughes
One Research Drive, Suite 305C
Westborough MA / 01581
508.620.8900

January 12, 2021

Schematic Plans Submissions

PROJECT NUMBER: 20037

DATE: January 12, 2021

REVISIONS:

1			
2			
SEE PREVIOUS ISSUES FOR REVISIONS
NOT LISTED HERE


SCALE:

DRAWING NAME:

LOCATION PLAN

DRAWING NUMBER:

A000

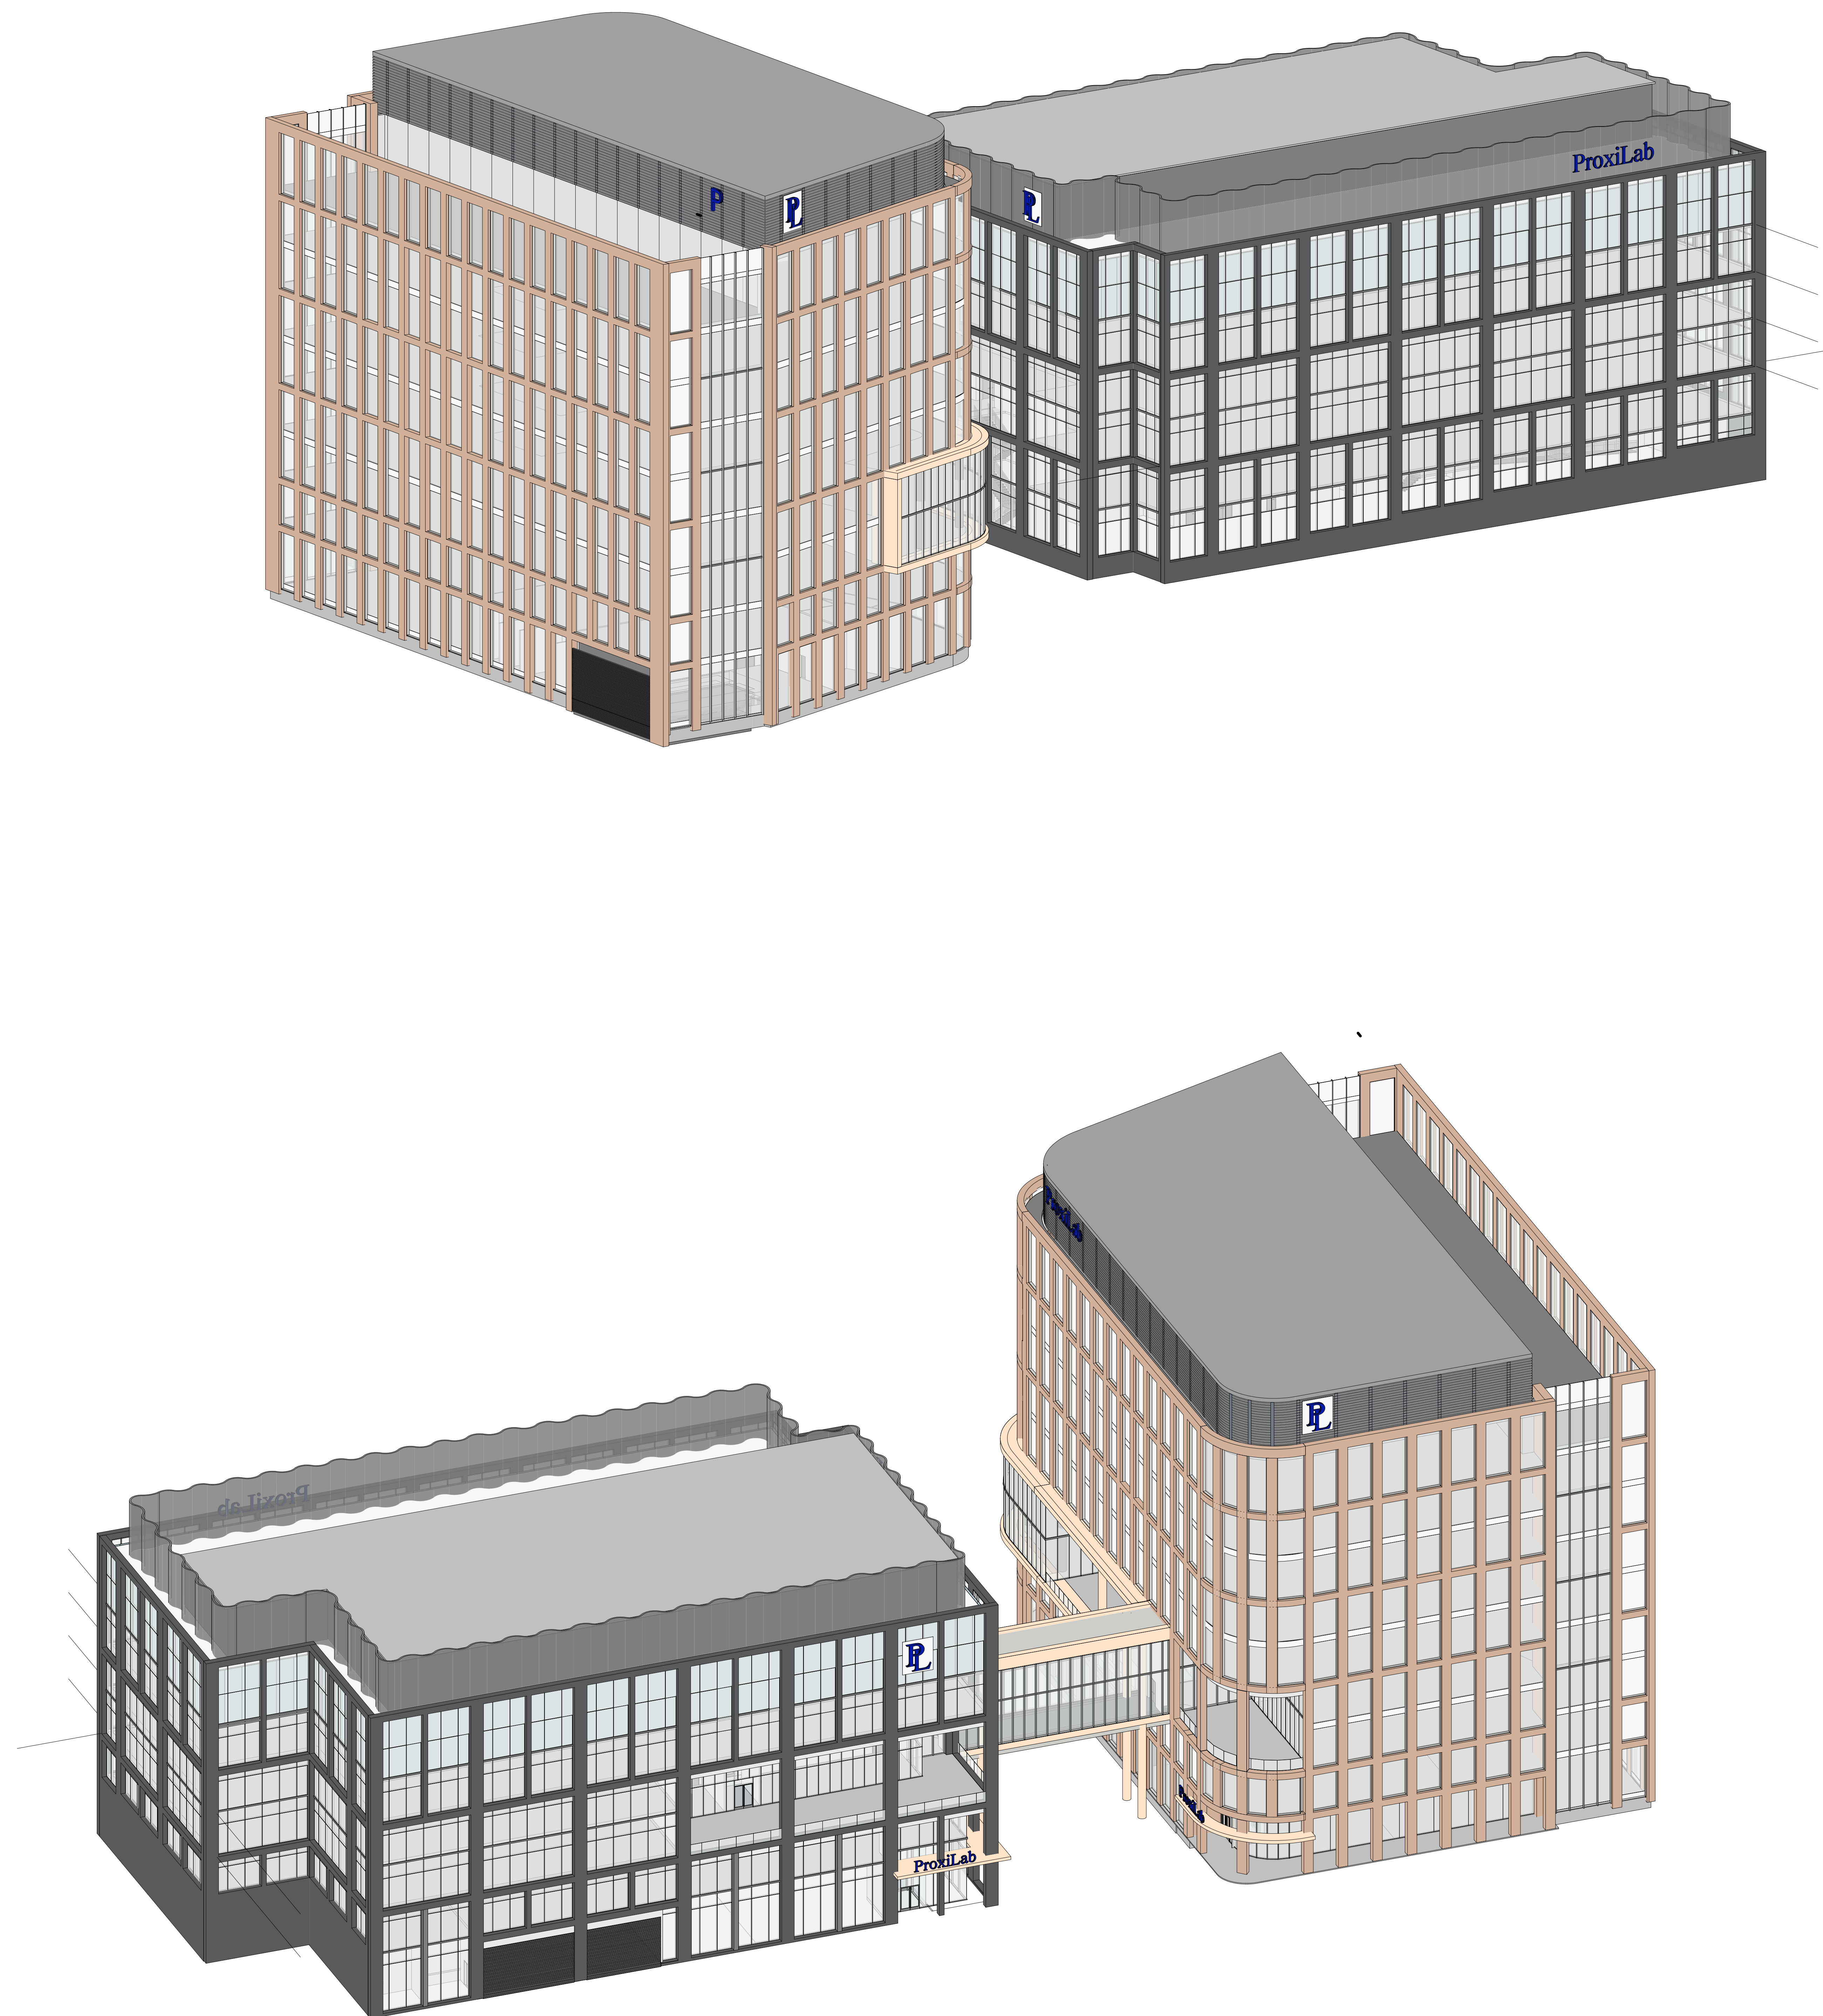

Riverside 1 & 2

Newton, Massachusetts

Client

Alexandria Real Estate Equities, Inc.
400 Technology Square, Suite 101
Cambridge/ MA / 02139
626.578.0777

Geotechnical Engineer

Haley & Aldrich
465 Medford Street, Suite 2200
Boston / MA / 02129
617.886.7400

Structural Engineer

McNamara Salvia
101 Federal Street, Suite 1100
Boston / MA / 02110
617.737.0040

MEP Engineer

WSP USA -
100 Summer Street, 13th Floor
Boston / MA / 02110
617.426.7330

Sustainable Design Consultant

The Green Engineer
23 Bradford Street
Concord / MA / 01742
978.639.8978

Exterior Envelope Consultant
Simone Gumperts & Heer

Simpson Gumpertz & Heger
480 Totten Pond Road
Waltham / MA / 02451
781.907.9000

Acoustic Consultant
Acoustech

Acentech
33 Moulton Street
Cambridge / MA 02138
617.499.8000

Lighting Consultant

HLB Lighting Design
233 Lewis Wharf
Boston / MA / 02110
617.229.5190

Vertical Transportation Consultant
Jep Denson & Associates

Van Deusen & Associates
100 Summer Street, Suite 1600
Boston / MA / 02110
617.574.5099

Code Consultant

Jensen Hughes
One Research Drive, Suite 305C
Westborough/ MA / 01581
508.620.8900

January 12, 2021

Schematic Plans Submissions

PROJECT NUMBER:	20037
-----------------	-------

DATE: January 12, 2021

REVISIONS:

[illegible]

SEE PREVIOUS ISSUES FOR REVISIONS
NOT LISTED HERE


SCALE:

DRAWING NAME:

PERSPECTIVE VIEWS

DRAWING NUMBER:

A003

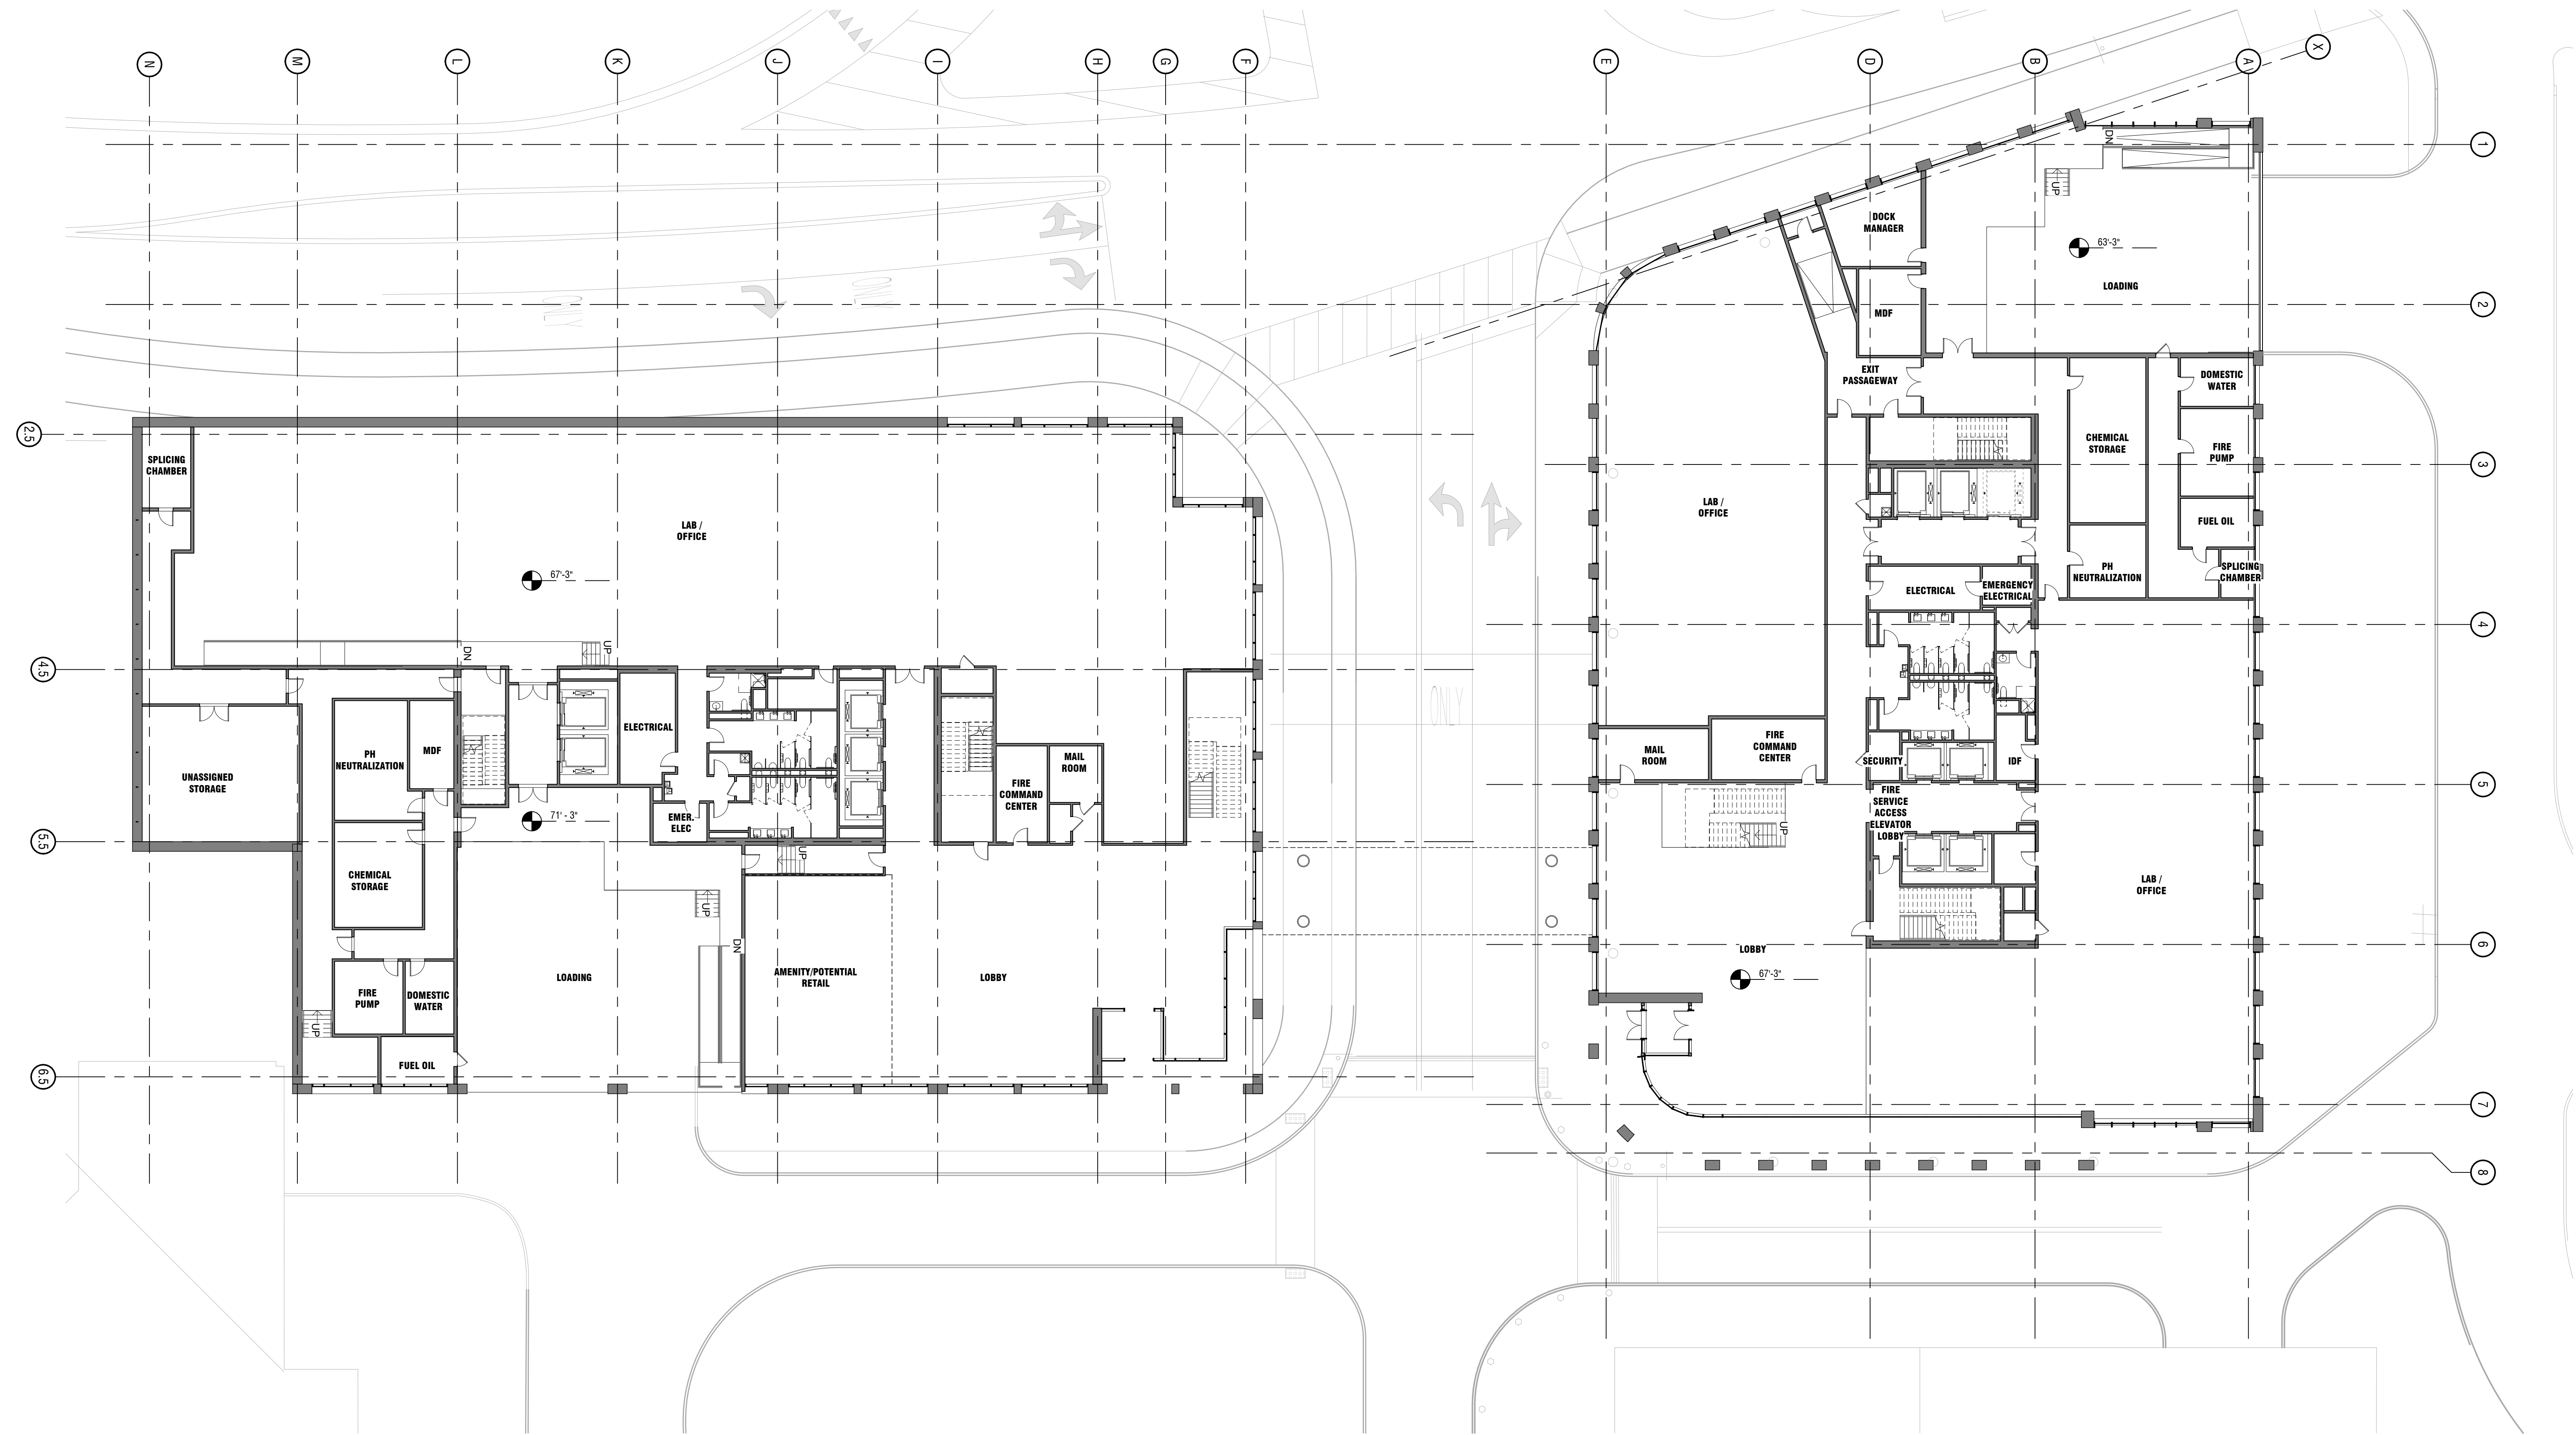

1 LVL 1 BUILDING 1 & 2
SCALE: 1/16" = 1'-0"

Riverside 1 & 2

Newton, Massachusetts

Client

Alexandria Real Estate Equities, Inc.
400 Technology Square, Suite 101
Cambridge MA / 02139
626.578.0777

Geotechnical Engineer

Halley & Aldrich
485 Medford Street, Suite 2200
Boston / MA / 02129
617.886.7400

Structural Engineer

McNamara Salvia
101 Federal Street, Suite 1100
Boston / MA / 02110
617.737.0040

MEP Engineer

NSP USA
100 Summer Street, 13th Floor
Boston / MA / 02110
617.426.7330

Sustainable Design Consultant

The Green Engineer
23 Bradford Street
Concord / MA / 01742
978.639.8978

Exterior Envelope Consultant

Simpson Gumpertz & Heger
480 Totten Pond Road
Waltham / MA / 02451
781.507.8000

Acoustic Consultant

Acentech
33 Moulton Street
Cambridge / MA / 02138
617.499.8000

Lighting Consultant

HLB Lighting Design
233 Lewis Wharf
Boston / MA / 02110
617.229.5190

Vertical Transportation Consultant

Van Dusen & Associates
100 Summer Street, Suite 1600
Boston / MA / 02110
617.574.5099

Code Consultant

Jensen Hughes
One Research Drive, Suite 305C
Westborough MA / 01581
508.820.8900

January 12, 2021

Schematic Plans Submissions

PROJECT NUMBER: 20037

DATE: January 12, 2021

REVISIONS:

1		
2		
SEE PREVIOUS ISSUES FOR REVISIONS
NOT LISTED HERE

SCALE: 1/16" = 1'-0"

DRAWING NAME:

**COMPOSITE PLAN
- LEVEL 1**

Ref. North

DRAWING NUMBER:

1_A100

Riverside 1 & 2

Newton, Massachusetts

Client

Alexandria Real Estate Equities, Inc.
400 Technology Square, Suite 101
Cambridge MA / 02139
626.578.0777

Client

Mark Development LLC
275 Grove Street, Suite 2-150
Boston / MA / 02129
617.614.9149

Structural Engineer

McNamara Salvia
101 Federal Street, Suite 1100
Boston / MA / 02110
617.737.0040

MEP Engineer

NSP USA
100 Summer Street, 13th Floor
Boston / MA / 02110
617.426.7350

Sustainable Design Consultant

The Green Engineer
23 Bradford Street
Concord / MA / 01742
978.639.8978

Exterior Envelope Consultant

Simpson Gumpertz & Heger
480 Totten Pond Road
Waltham / MA / 02451
781.507.8000

Acoustic Consultant

Acentech
33 Moulton Street
Cambridge / MA / 02138
617.499.8000

Lighting Consultant

HLB Lighting Design
233 Lewis Wharf
Boston / MA / 02110
617.229.5190

Vertical Transportation Consultant

Van Dusen & Associates
100 Summer Street, Suite 1600
Boston / MA / 02110
617.574.5099

Code Consultant

Jensen Hughes
One Research Drive, Suite 305C
Westborough MA / 01581
508.620.8900

January 12, 2021
Schematic Plans Submissions

PROJECT NUMBER: 20037

DATE: January 12, 2021

REVISIONS:

1	
2	
SEE PREVIOUS ISSUES FOR REVISIONS
NOT LISTED HERE


SCALE: 1/8" = 1'-0"


DRAWING NAME:
FLOOR PLAN -
LEVEL 1 (BLDG 1)

Ref. North
DRAWING NUMBER:


1_A101

1 LEVEL 1 BLDG 1
SCALE: 1/8" = 1'-0" 1_A100

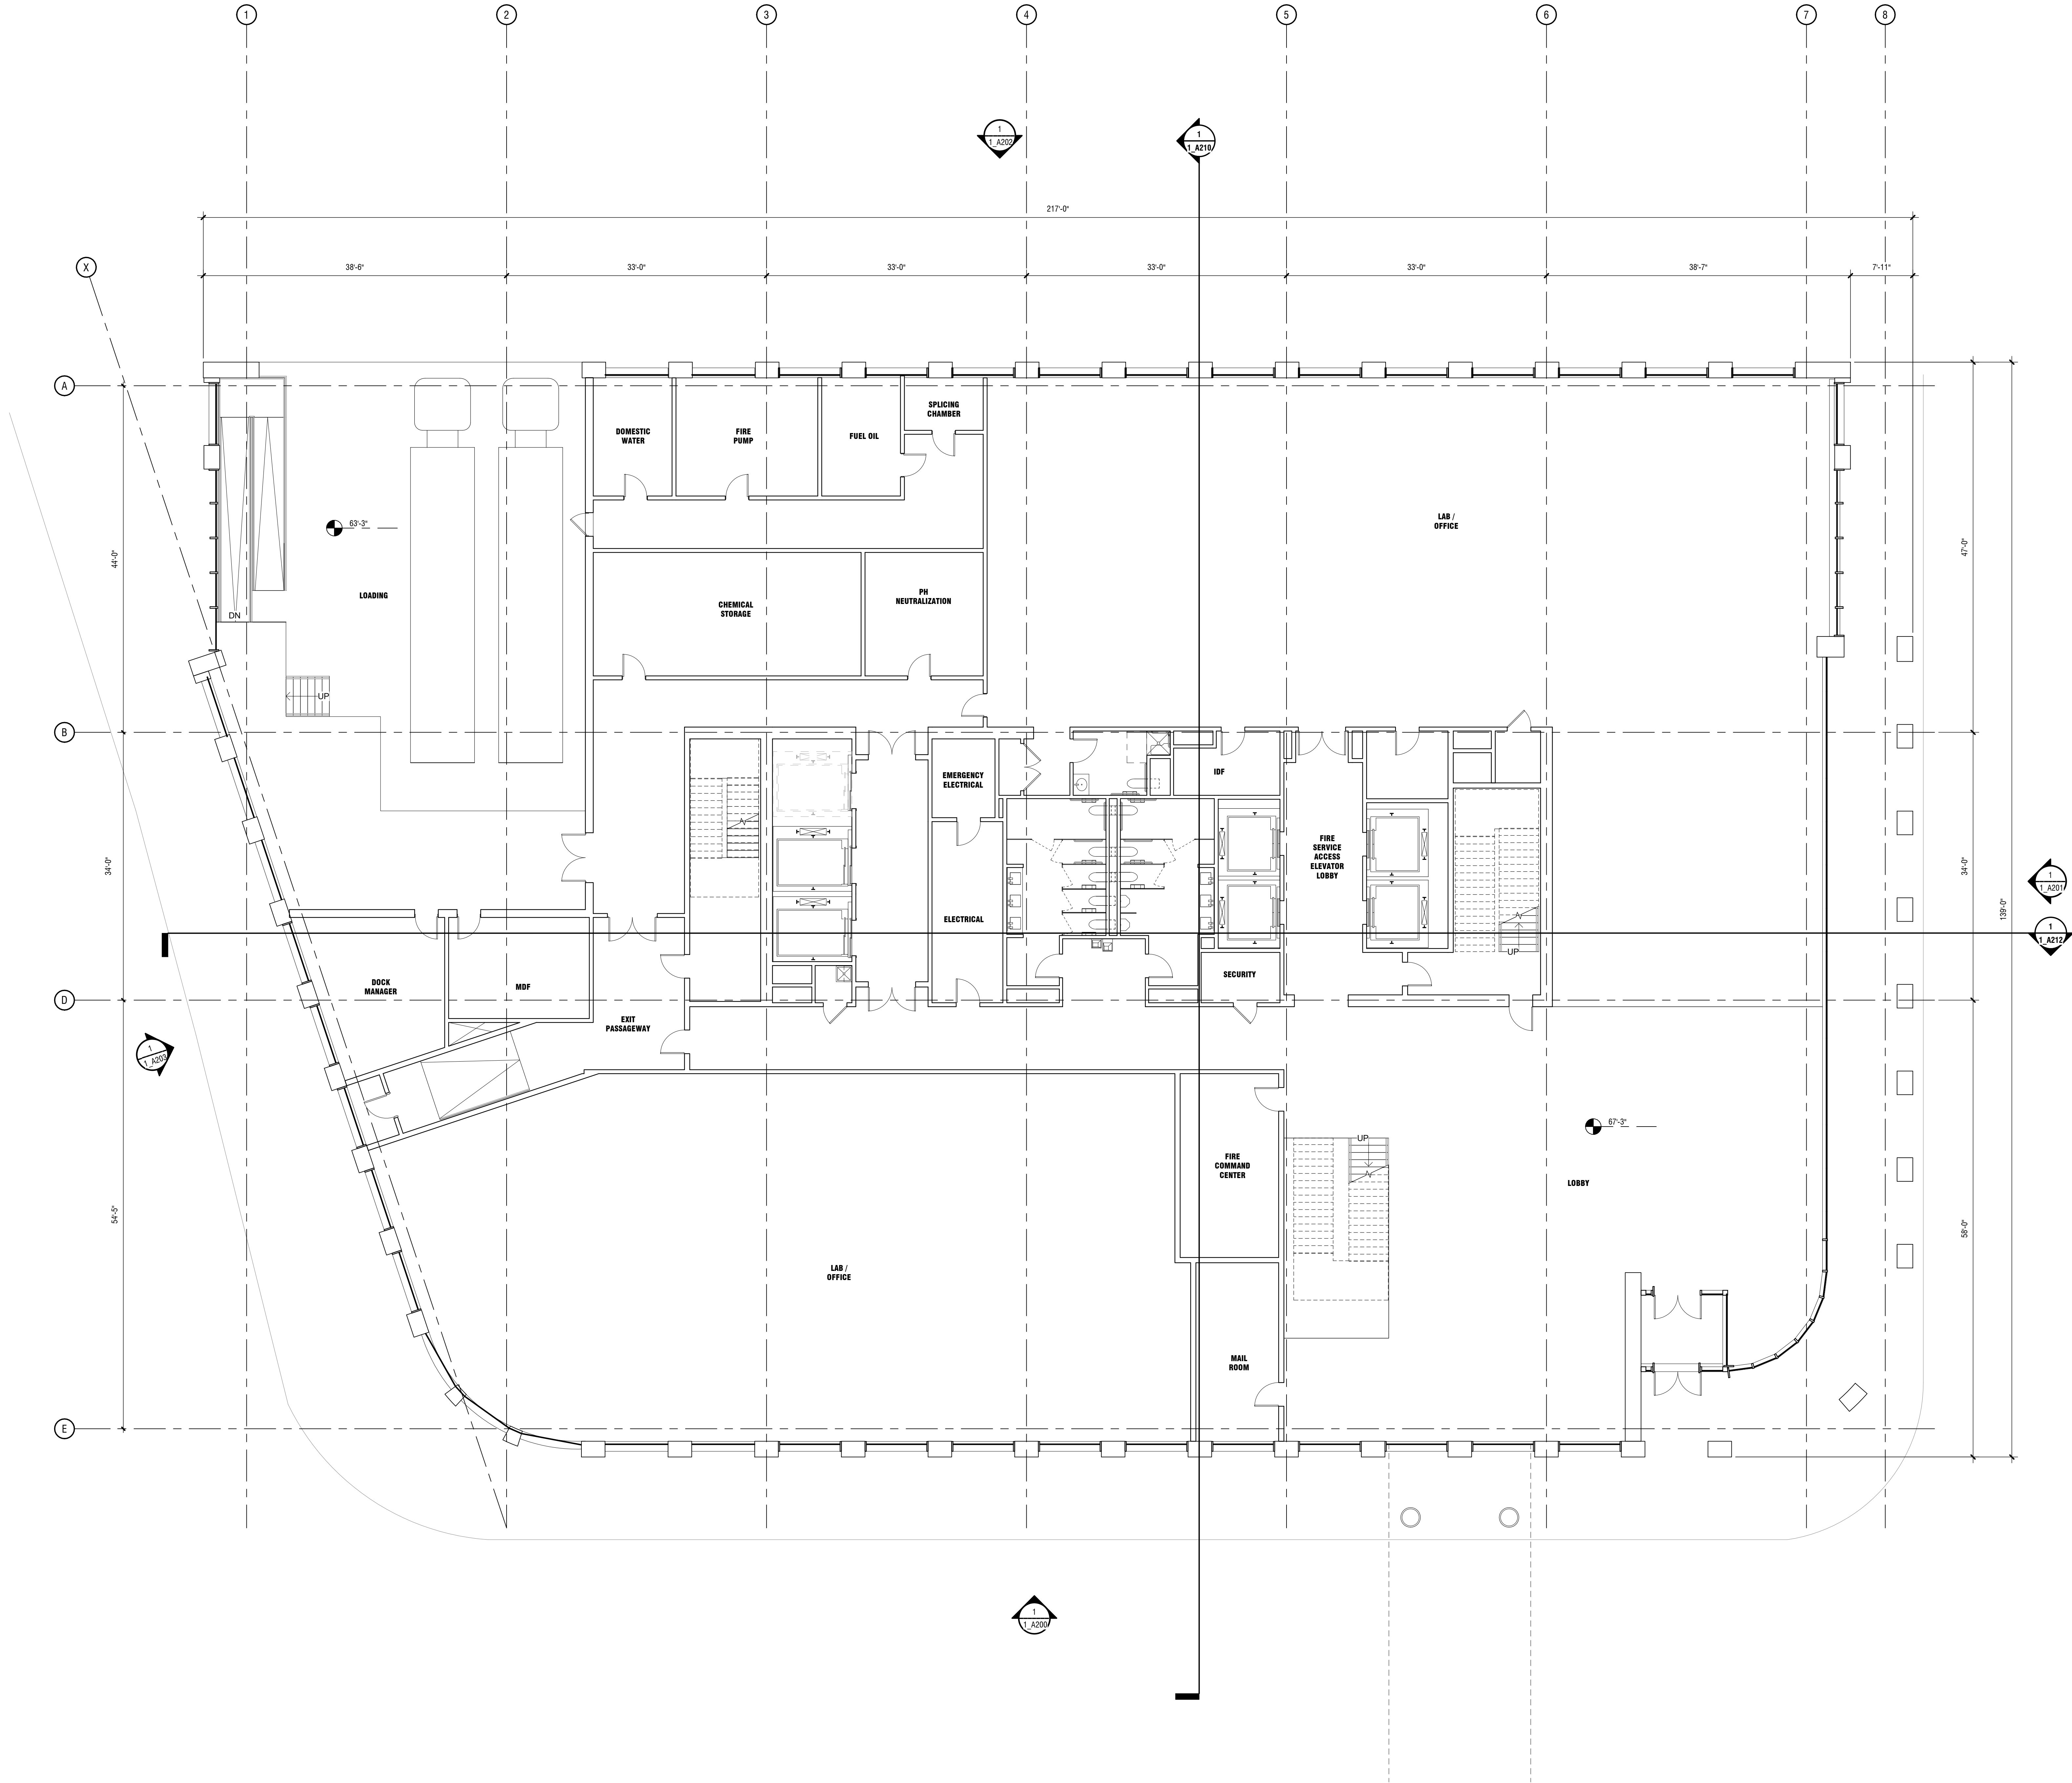

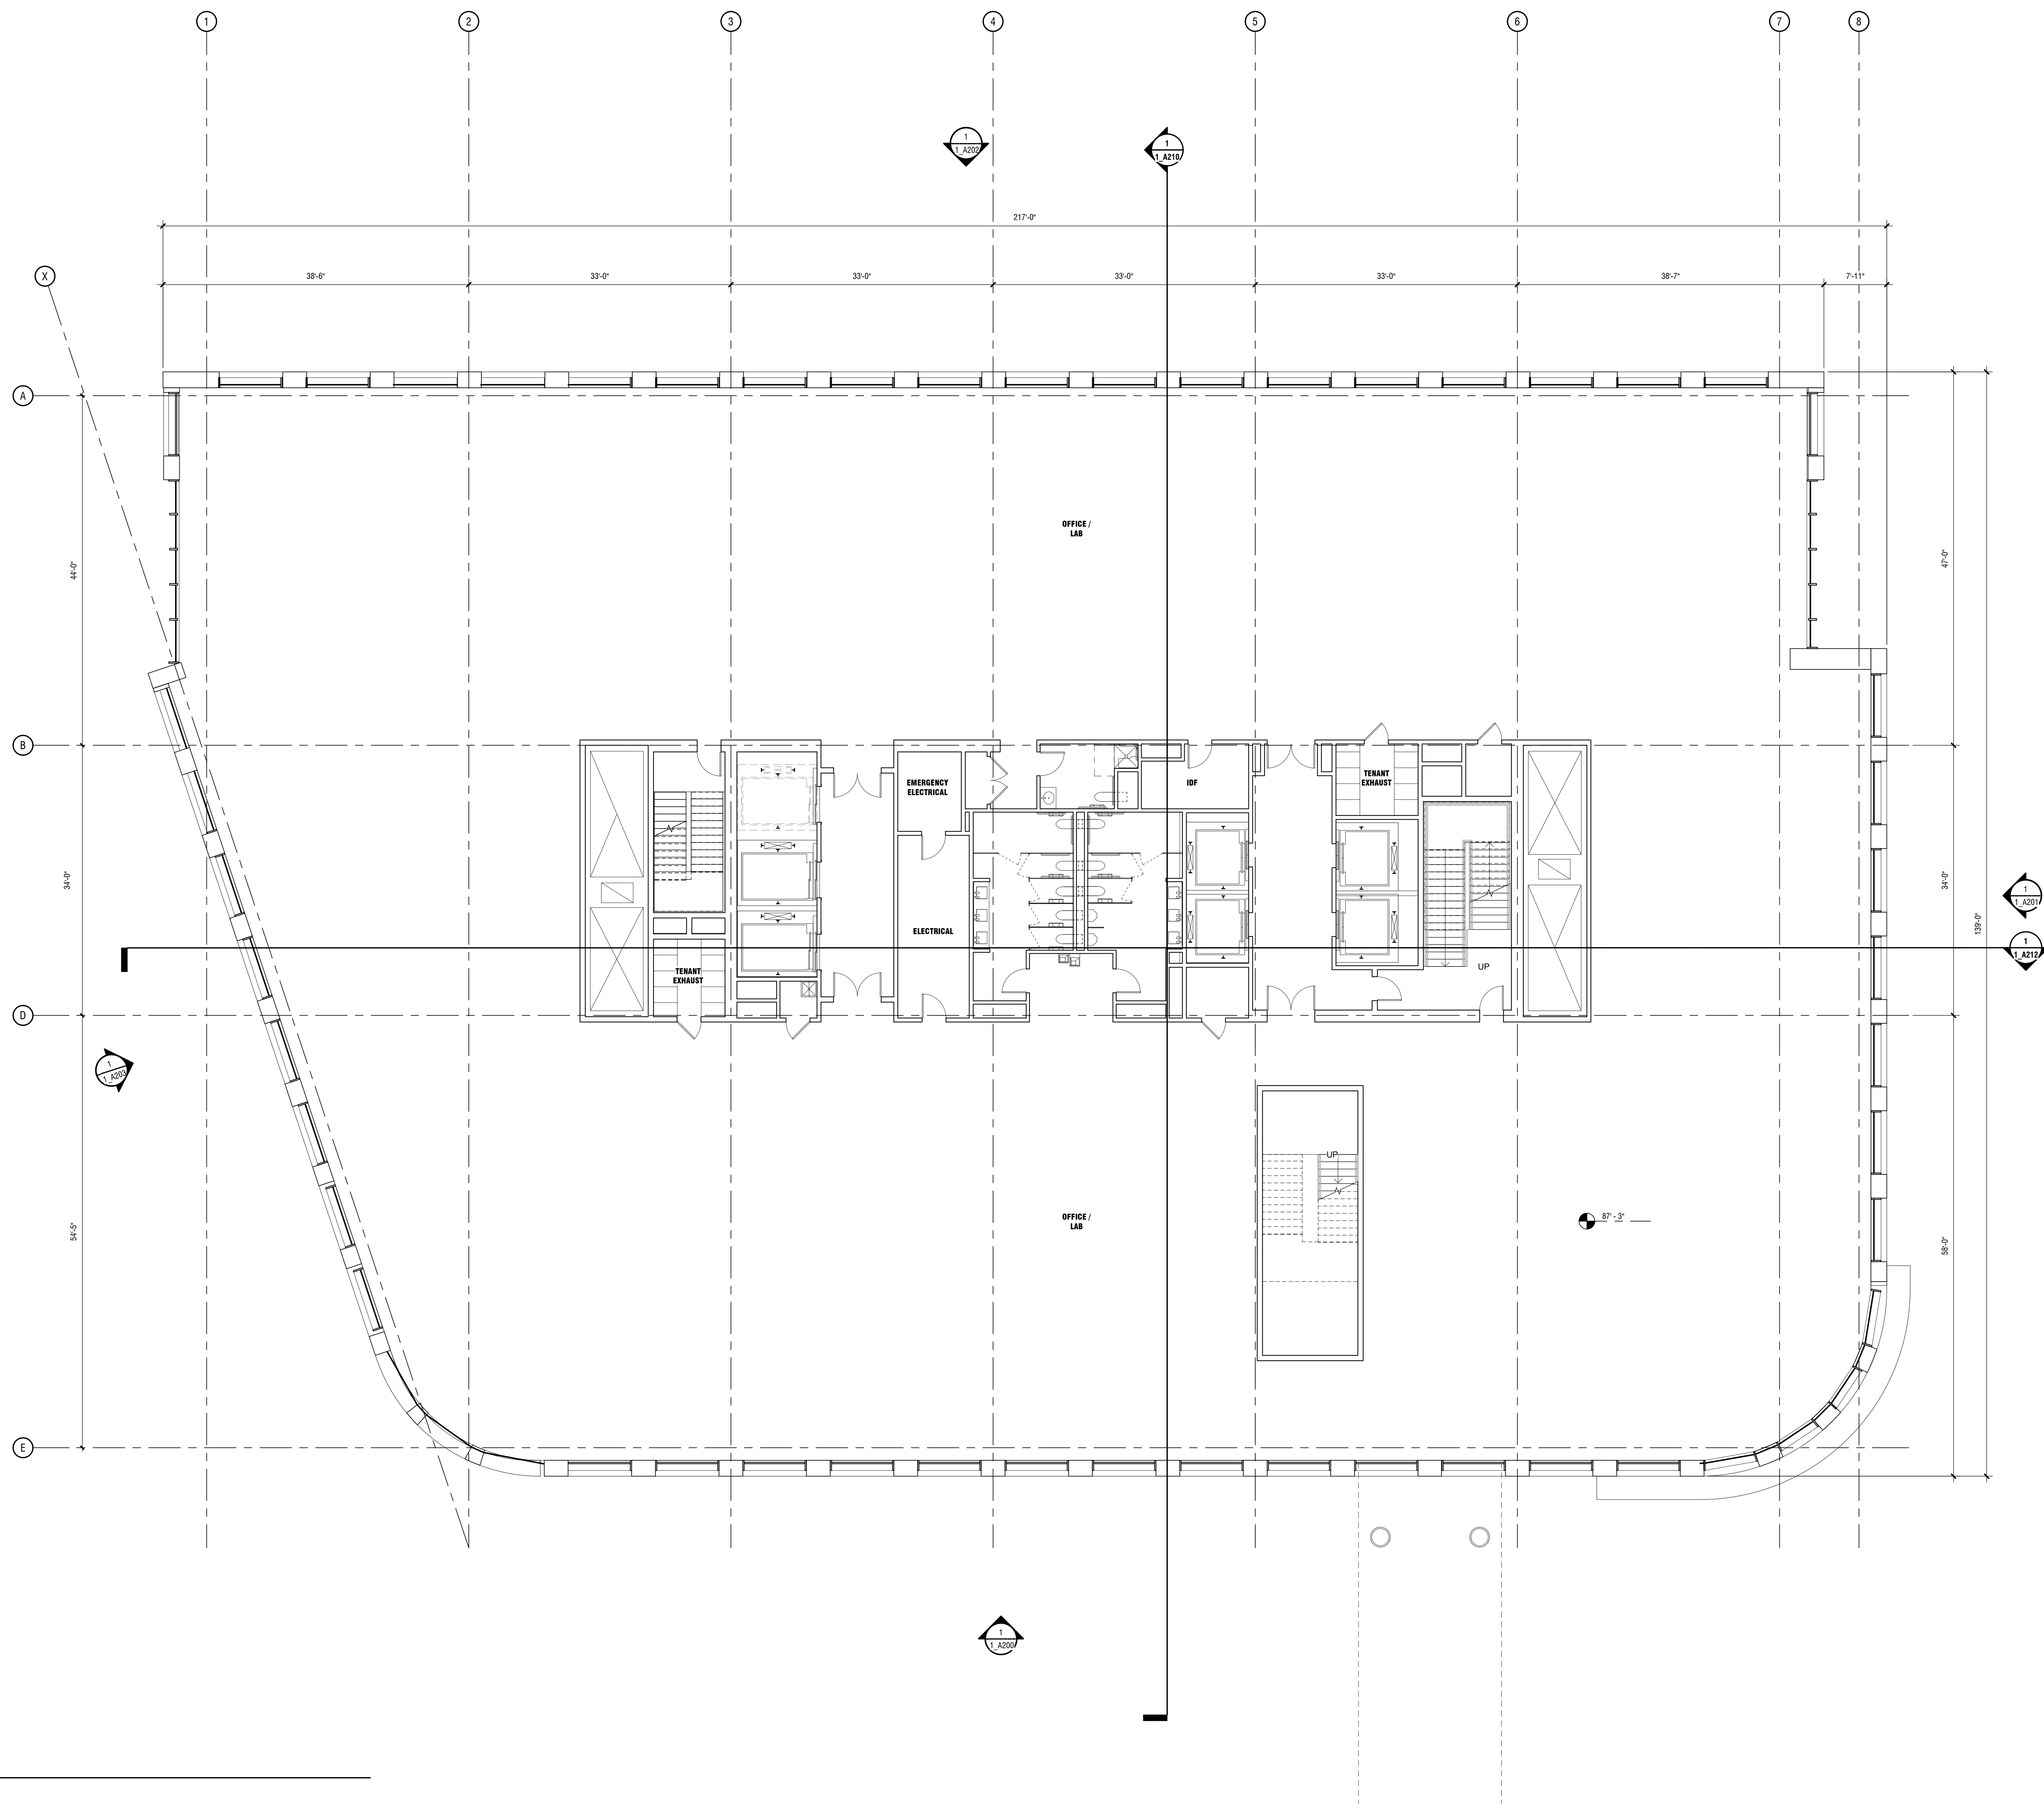

1 LEVEL 3, BLDG 1
SCALE: 1/8" = 1'-0" 1_A103

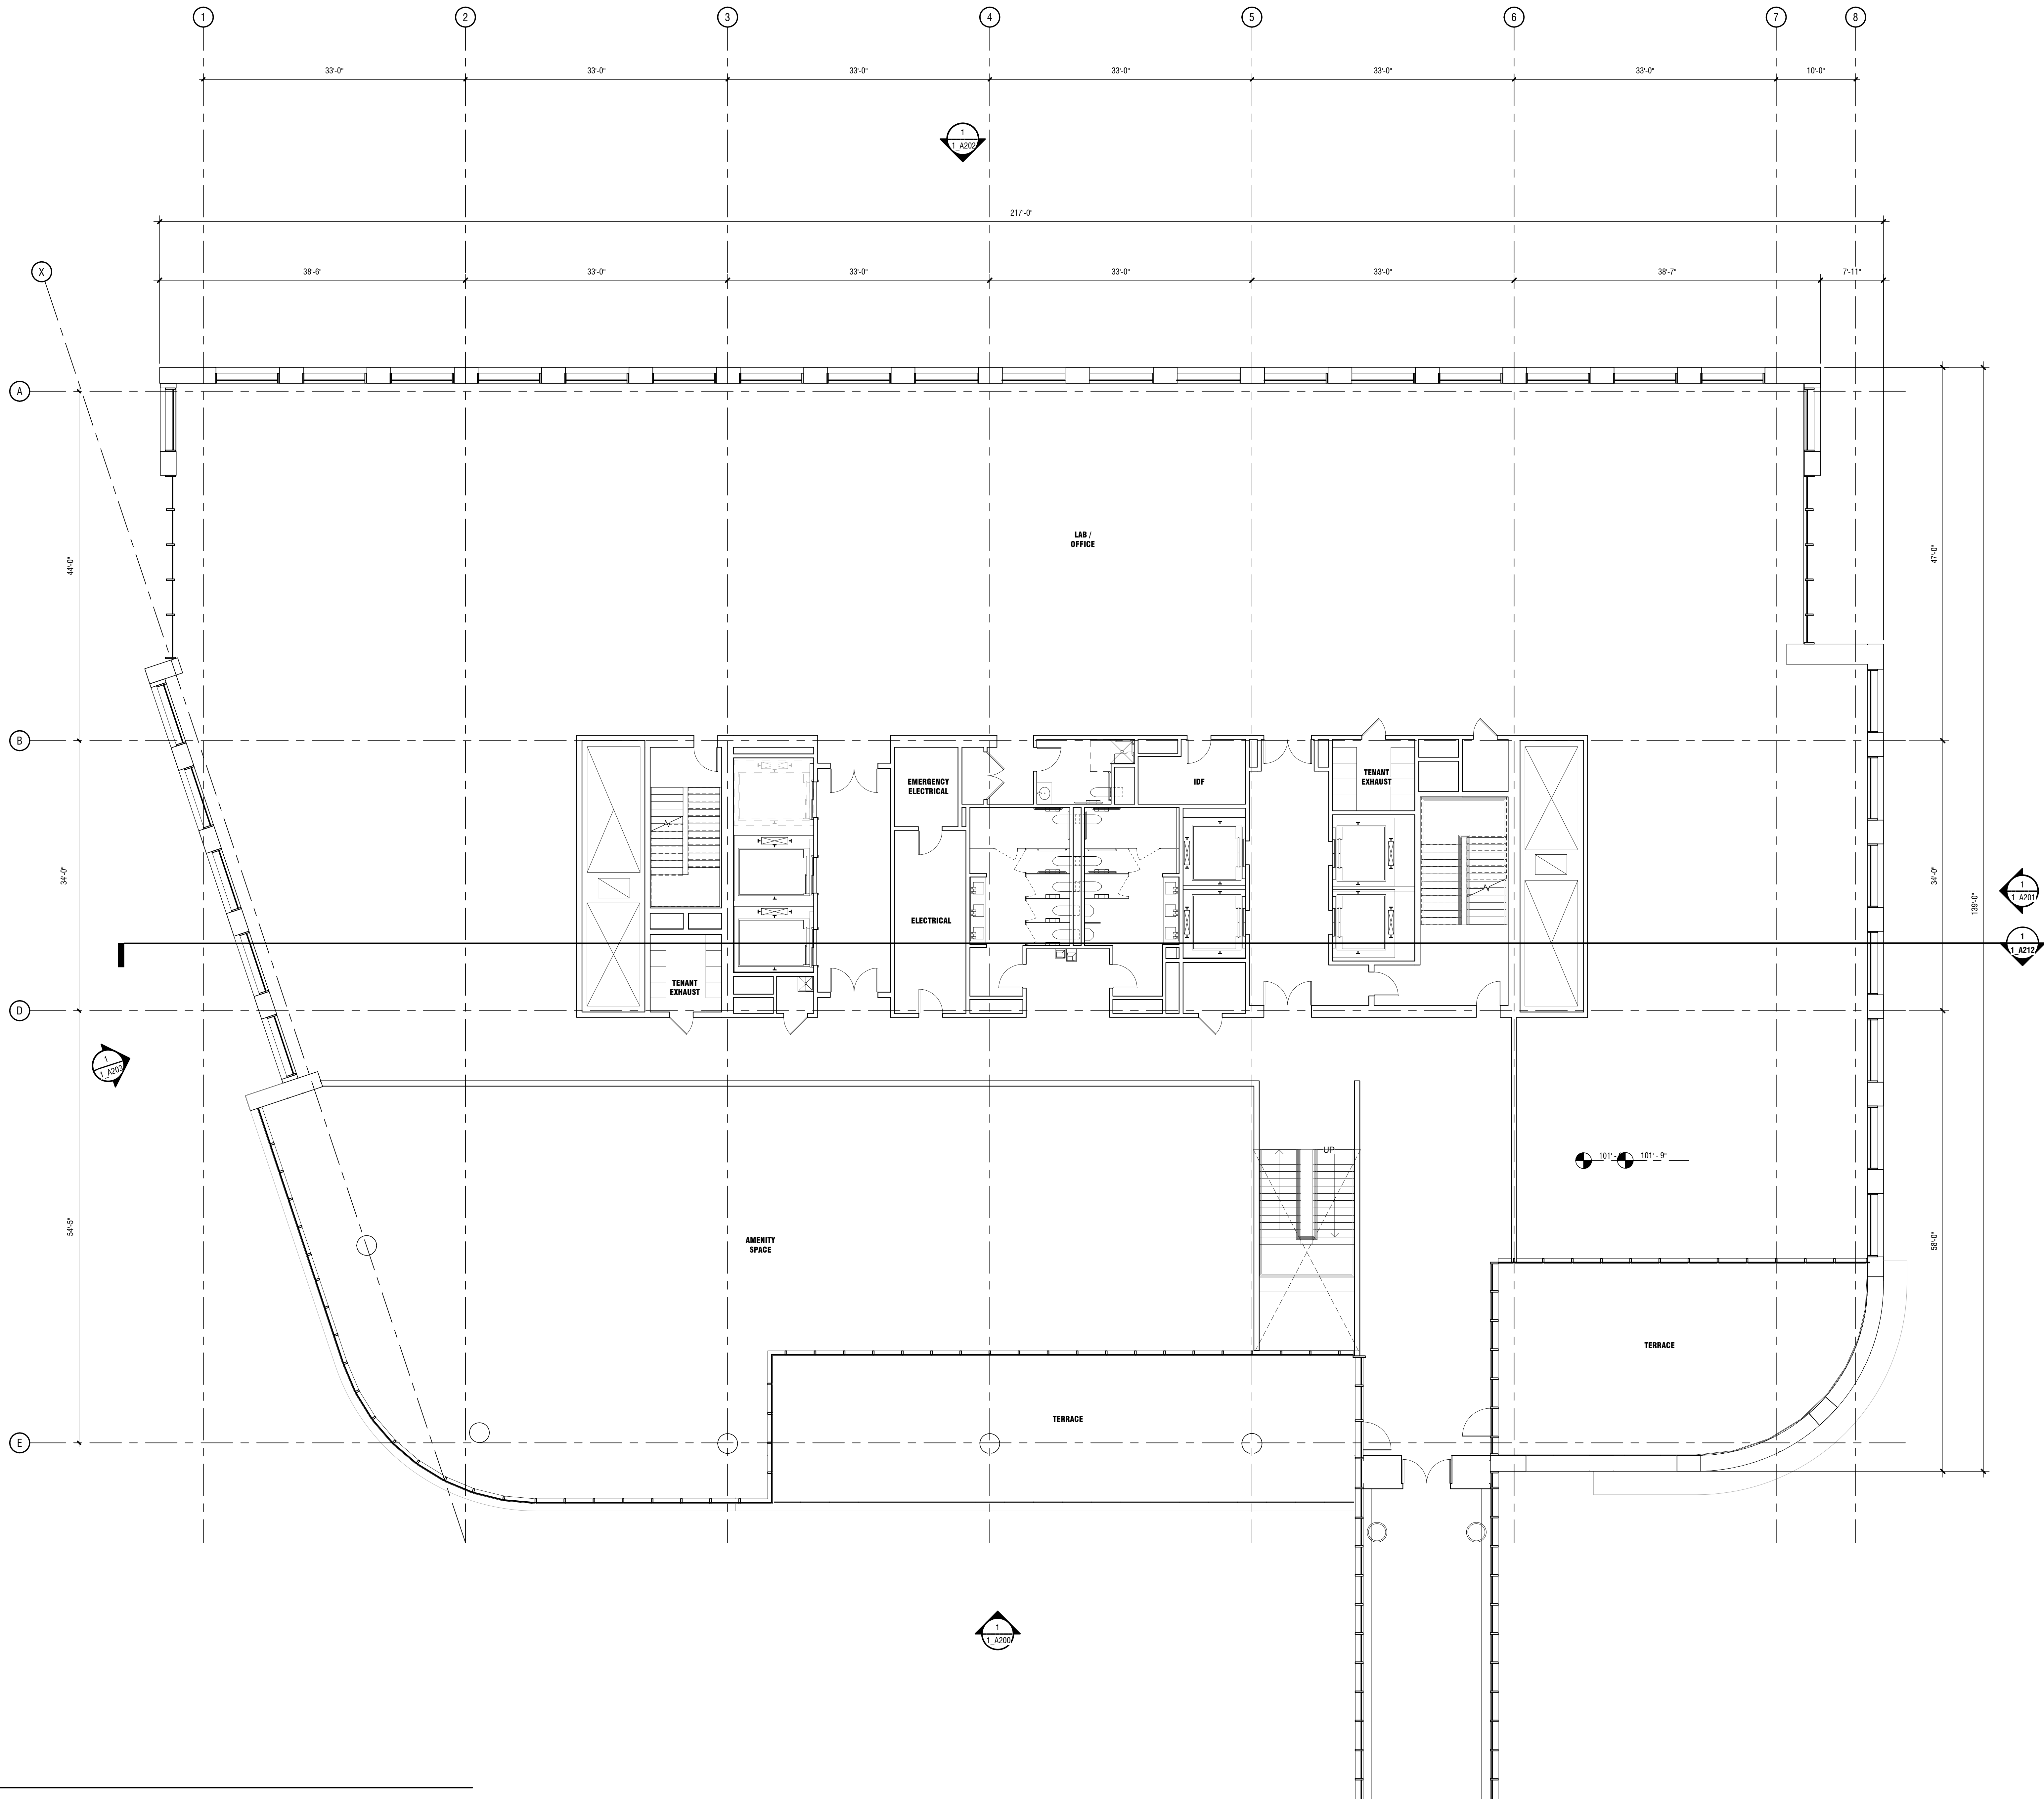

Riverside 1 & 2

Newton, Massachusetts

Client

Alexandria Real Estate Equities, Inc.
400 Technology Square, Suite 101
Cambridge MA / 02139
609.578.0777

Client

Mark Development LLC
275 Grove Street, Suite 2-150
Boston / MA / 02129
617.614.9149

Structural Engineer

McNamara Salvia
101 Federal Street, Suite 1100
Boston / MA / 02110
617.737.0040

MEP Engineer

NSP USA
100 Summer Street, 13th Floor
Boston / MA / 02110
617.426.7350

Sustainable Design Consultant

The Green Engineer
23 Bradford Street
Concord / MA / 01742
978.639.8978

Exterior Envelope Consultant

Simpson Gumpertz & Heger
480 Totten Pond Road
Waltham / MA / 02451
781.507.8000

Acoustic Consultant

Acentech
33 Moulton Street
Cambridge / MA / 02138
617.499.8000

Lighting Consultant

HLB Lighting Design
233 Lewis Wharf
Boston / MA / 02110
617.229.5190

Vertical Transportation Consultant

Van Dusen & Associates
100 Summer Street, Suite 1600
Boston / MA / 02110
617.574.5099

Code Consultant

Jeram Hughes
One Research Drive, Suite 305C
Westborough MA / 01581
508.620.8900

January 12, 2021
Schematic Plans Submissions

PROJECT NUMBER: 20037

DATE: January 12, 2021

REVISIONS:

1		
2		
SEE PREVIOUS ISSUES FOR REVISIONS
NOT LISTED HERE


SCALE: 1/8" = 1'-0"

DRAWING NAME:
**FLOOR PLAN -
LEVEL 3 (BLDG 1)**

Ref. North
DRAWING NUMBER:

1_A103

1 LEVEL 4, BLDG 1
SCALE: 1/8" = 1'-0"
1_A104

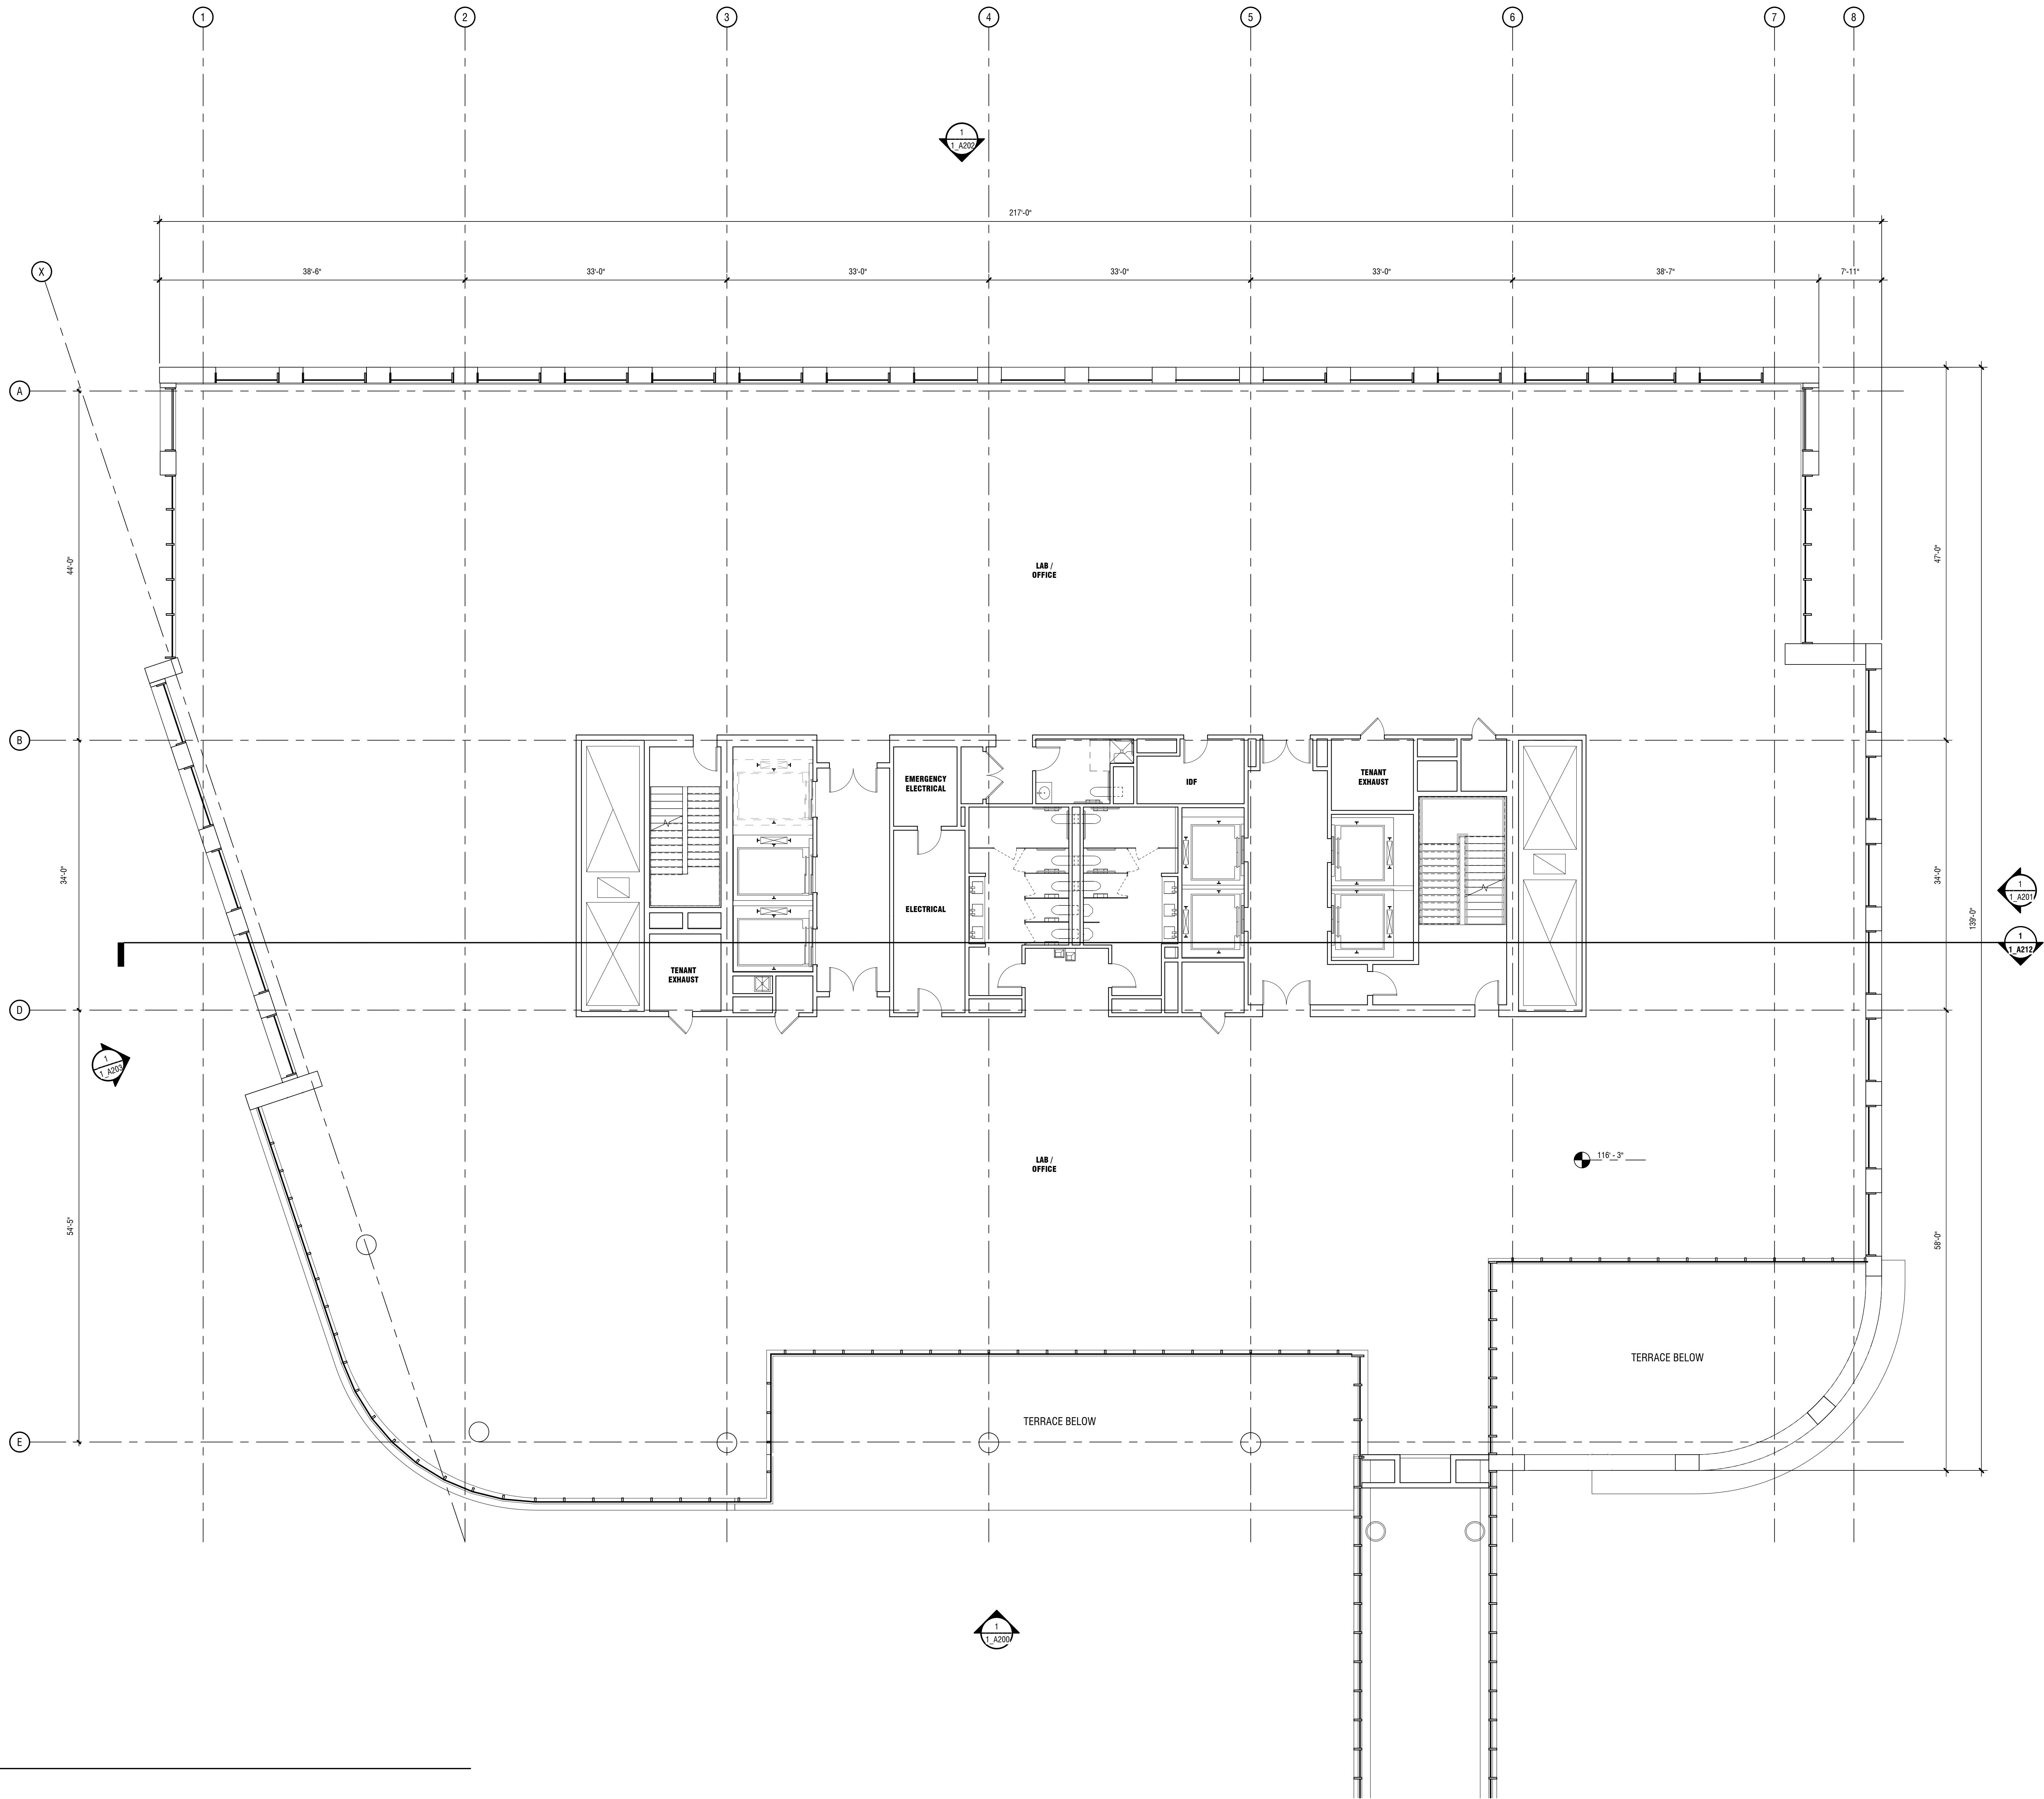

Riverside 1 & 2

Newton, Massachusetts

Client

Alexandria Real Estate Equities, Inc.
400 Technology Square, Suite 101
Cambridge MA / 02139
626.578.0777

Client

Mark Development LLC
275 Grove Street, Suite 2-150
Boston / MA / 02129
617.614.9149

Structural Engineer

McNamara Salvia
101 Federal Street, Suite 1100
Boston / MA / 02110
617.737.0040

MEP Engineer

NSP USA
100 Summer Street, 13th Floor
Boston / MA / 02110
617.426.7350

Sustainable Design Consultant

The Green Engineer
23 Bradford Street
Concord / MA / 01742
978.639.8978

Exterior Envelope Consultant

Simpson Gumpertz & Heger
480 Totten Pond Road
Waltham / MA / 02451
781.507.8000

Acoustic Consultant

Acentech
33 Moulton Street
Cambridge / MA / 02138
617.499.8000

Lighting Consultant

HLB Lighting Design
233 Lewis Wharf
Boston / MA / 02110
617.229.5190

Vertical Transportation Consultant

Van Dusen & Associates
100 Summer Street, Suite 1600
Boston / MA / 02110
617.574.5099

Code Consultant

Jensen Hughes
One Research Drive, Suite 305C
Westborough MA / 01581
508.620.8900

January 12, 2021
Schematic Plans Submissions

PROJECT NUMBER: 20037

DATE: January 12, 2021

REVISIONS:

1	
2	
SEE PREVIOUS ISSUES FOR REVISIONS
NOT LISTED HERE

SCALE: 1/8" = 1'-0"


DRAWING NAME:
**FLOOR PLAN -
LEVEL 4 (BLDG 1)**

Ref. North
DRAWING NUMBER:

1_A104

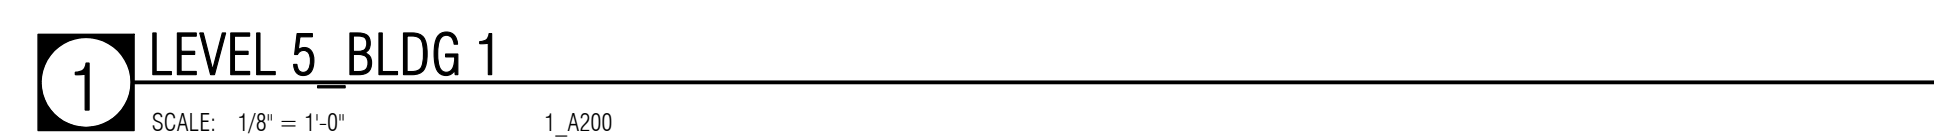

1 LEVEL 6, BLDG 1
SCALE: 1/8" = 1'-0"
1_A100

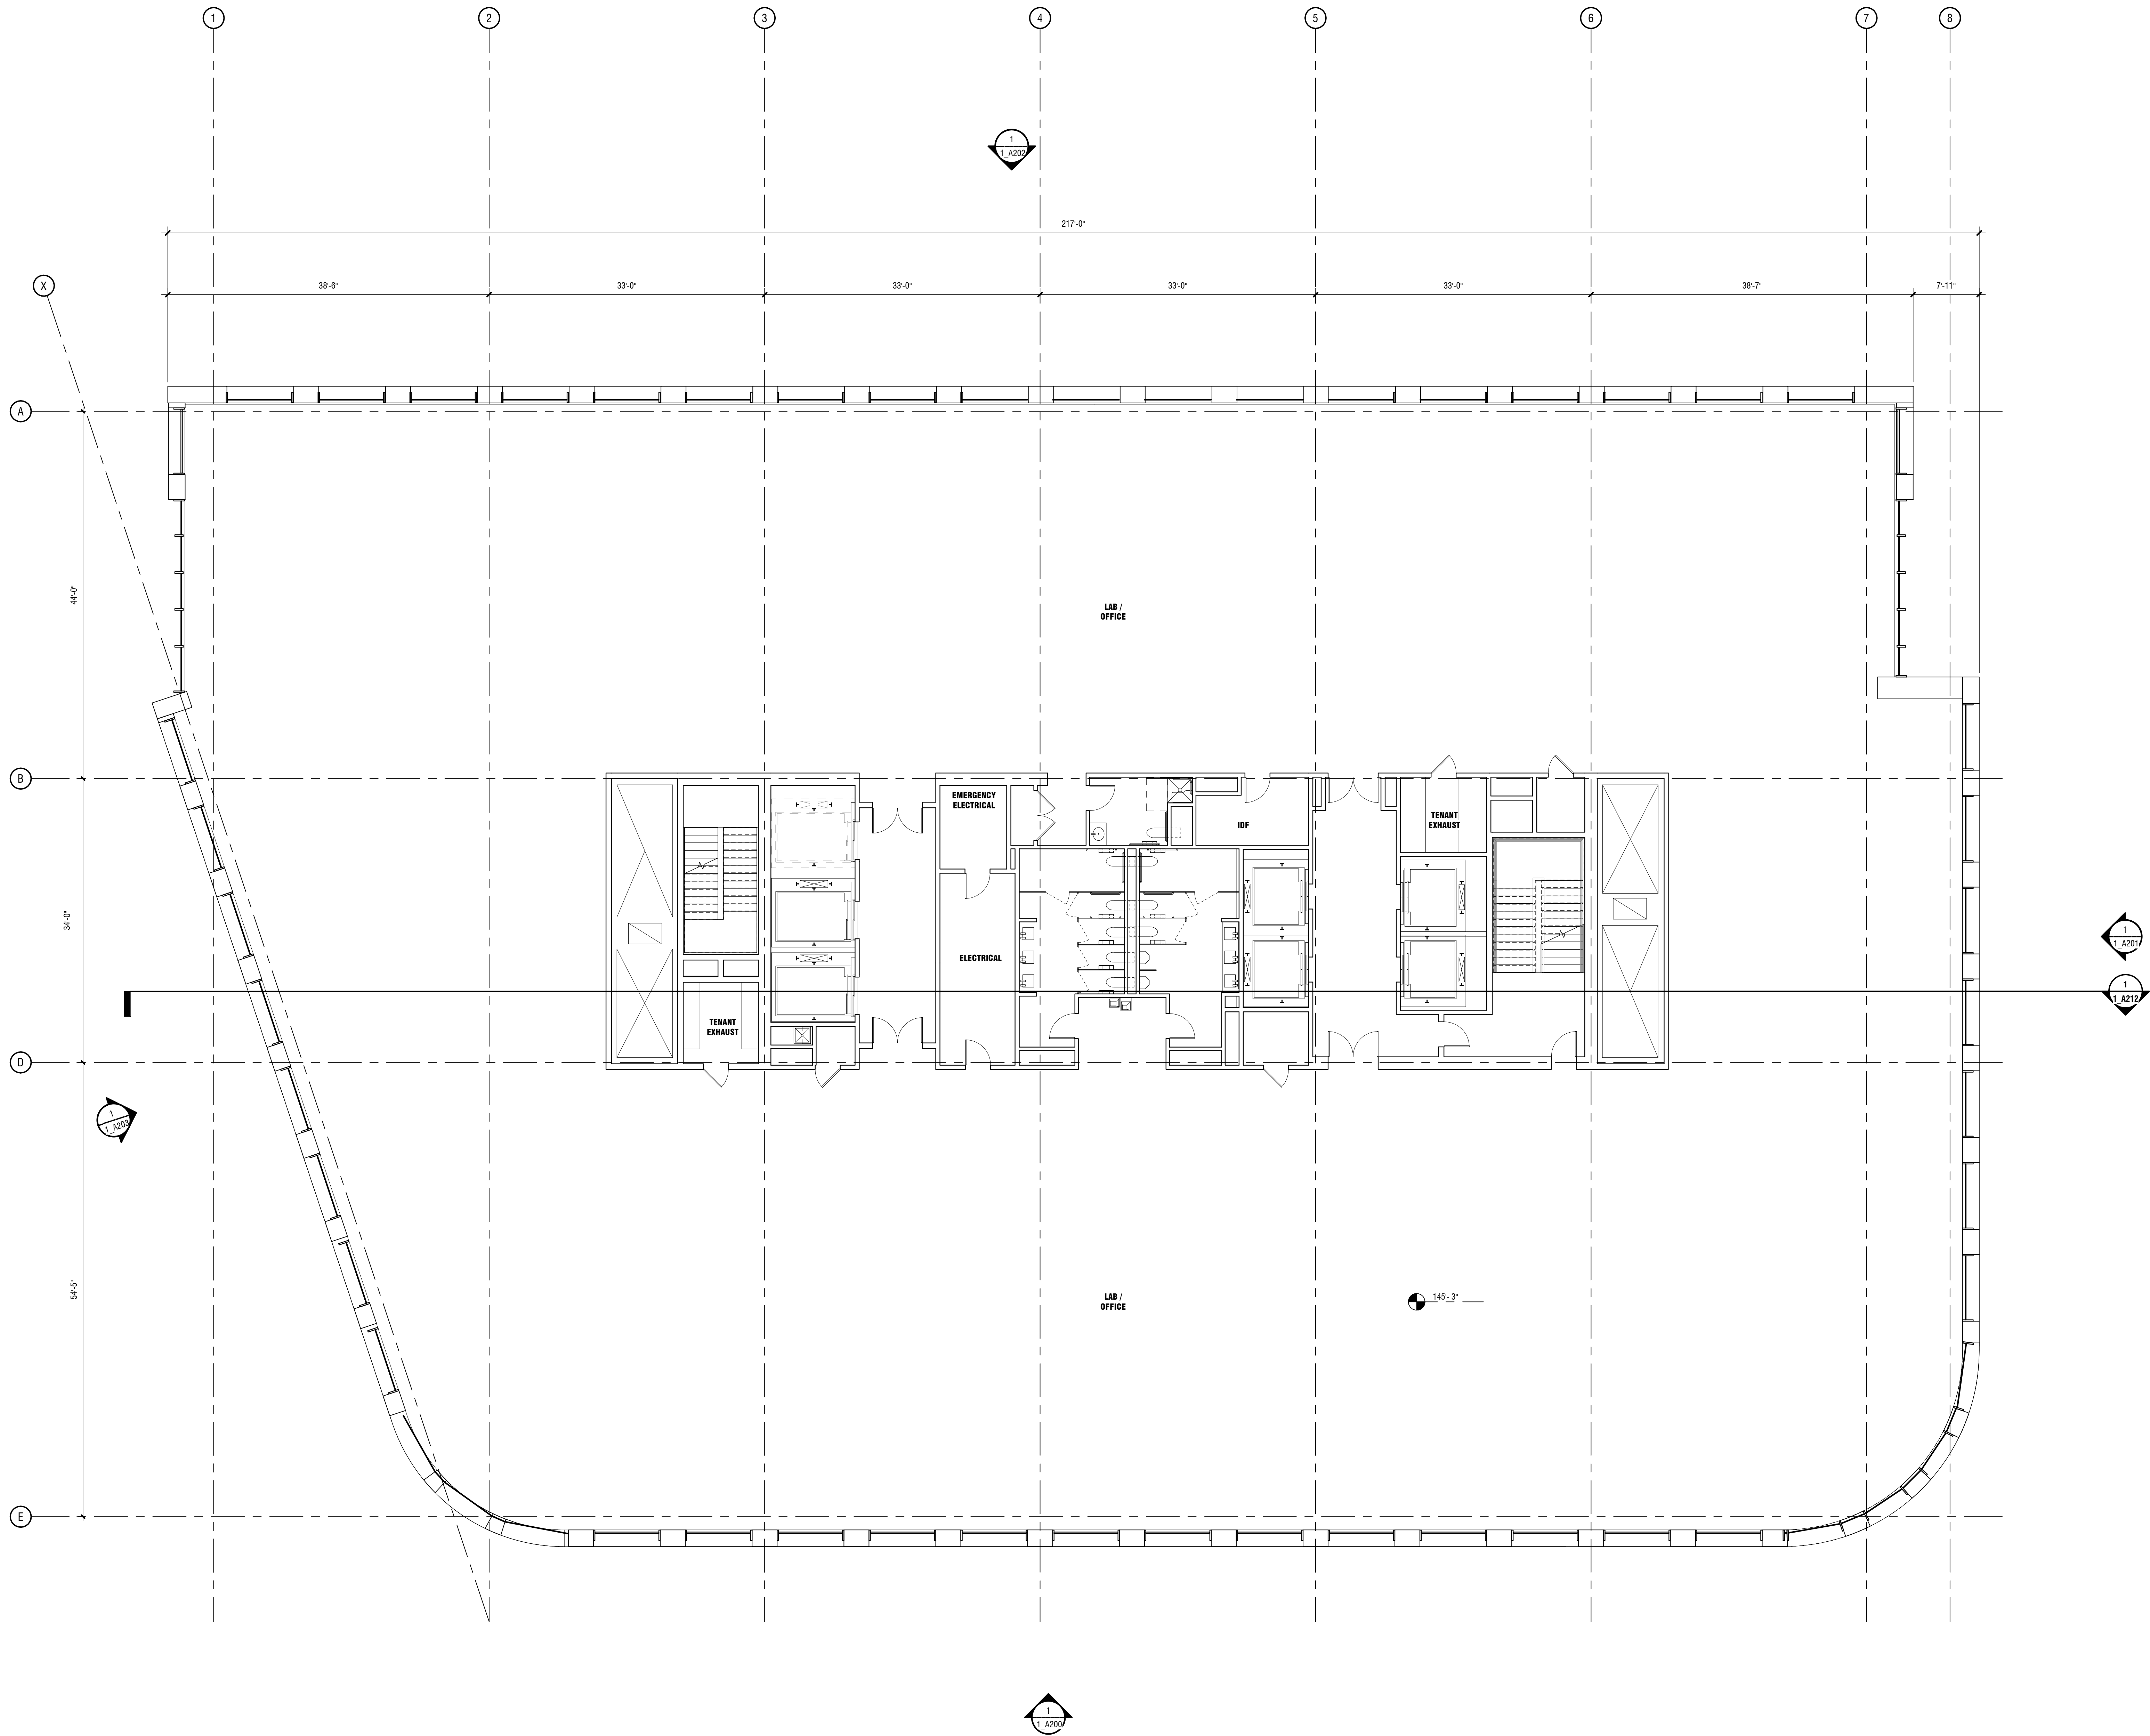

Riverside 1 & 2
Newton, Massachusetts

Client
Alexandria Real Estate Equities, Inc.
400 Technology Square, Suite 101
Cambridge MA / 02139
626.578.0777
Client
Mark Development LLC
275 Grove Street, Suite 2-150
Boston / MA / 02129
617.614.9149

Structural Engineer
McNamara Salvia
101 Federal Street, Suite 1100
Boston / MA / 02110
617.737.0040
MEP Engineer
NSP USA
100 Summer Street, 13th Floor
Boston / MA / 02110
617.426.7350

Sustainable Design Consultant
The Green Engineer
23 Bradford Street
Concord / MA / 01742
978.639.8978

Exterior Envelope Consultant
Simpson Gumpertz & Heger
480 Totten Pond Road
Waltham / MA / 02451
781.507.8000

Acoustic Consultant
Acantech
33 Moulton Street
Cambridge / MA / 02138
617.499.8000

Lighting Consultant
HLB Lighting Design
233 Lewis Wharf
Boston / MA / 02110
617.229.5190

Vertical Transportation Consultant
Van Dusen & Associates
100 Summer Street, Suite 1600
Boston / MA / 02110
617.574.5099

Code Consultant
Jensen Hughes
One Research Drive, Suite 305C
Westborough MA / 01581
508.620.8900

January 12, 2021
Schematic Plans Submissions

PROJECT NUMBER: 20037

DATE: January 12, 2021

REVISIONS:	
1	
2	
SEE PREVIOUS ISSUES FOR REVISIONS
NOT LISTED HERE

SCALE: 1/8" = 1'-0"

DRAWING NAME:
FLOOR PLAN -
LEVEL 6 (BLDG 1)


Ref. North
DRAWING NUMBER:

1_A106

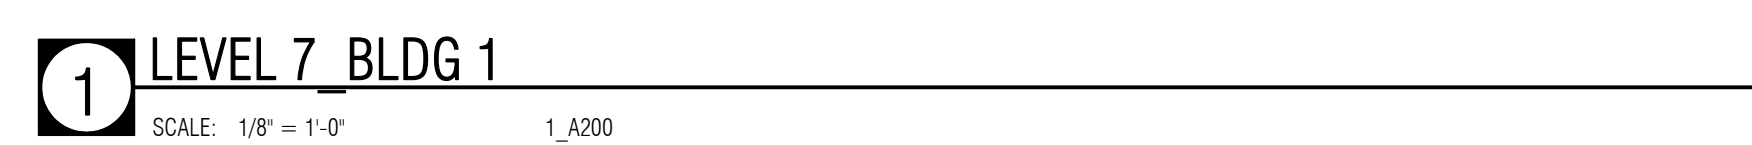

1 LEVEL 8, BLDG 1

SCALE: 1/8" = 1'-0" 1_A108

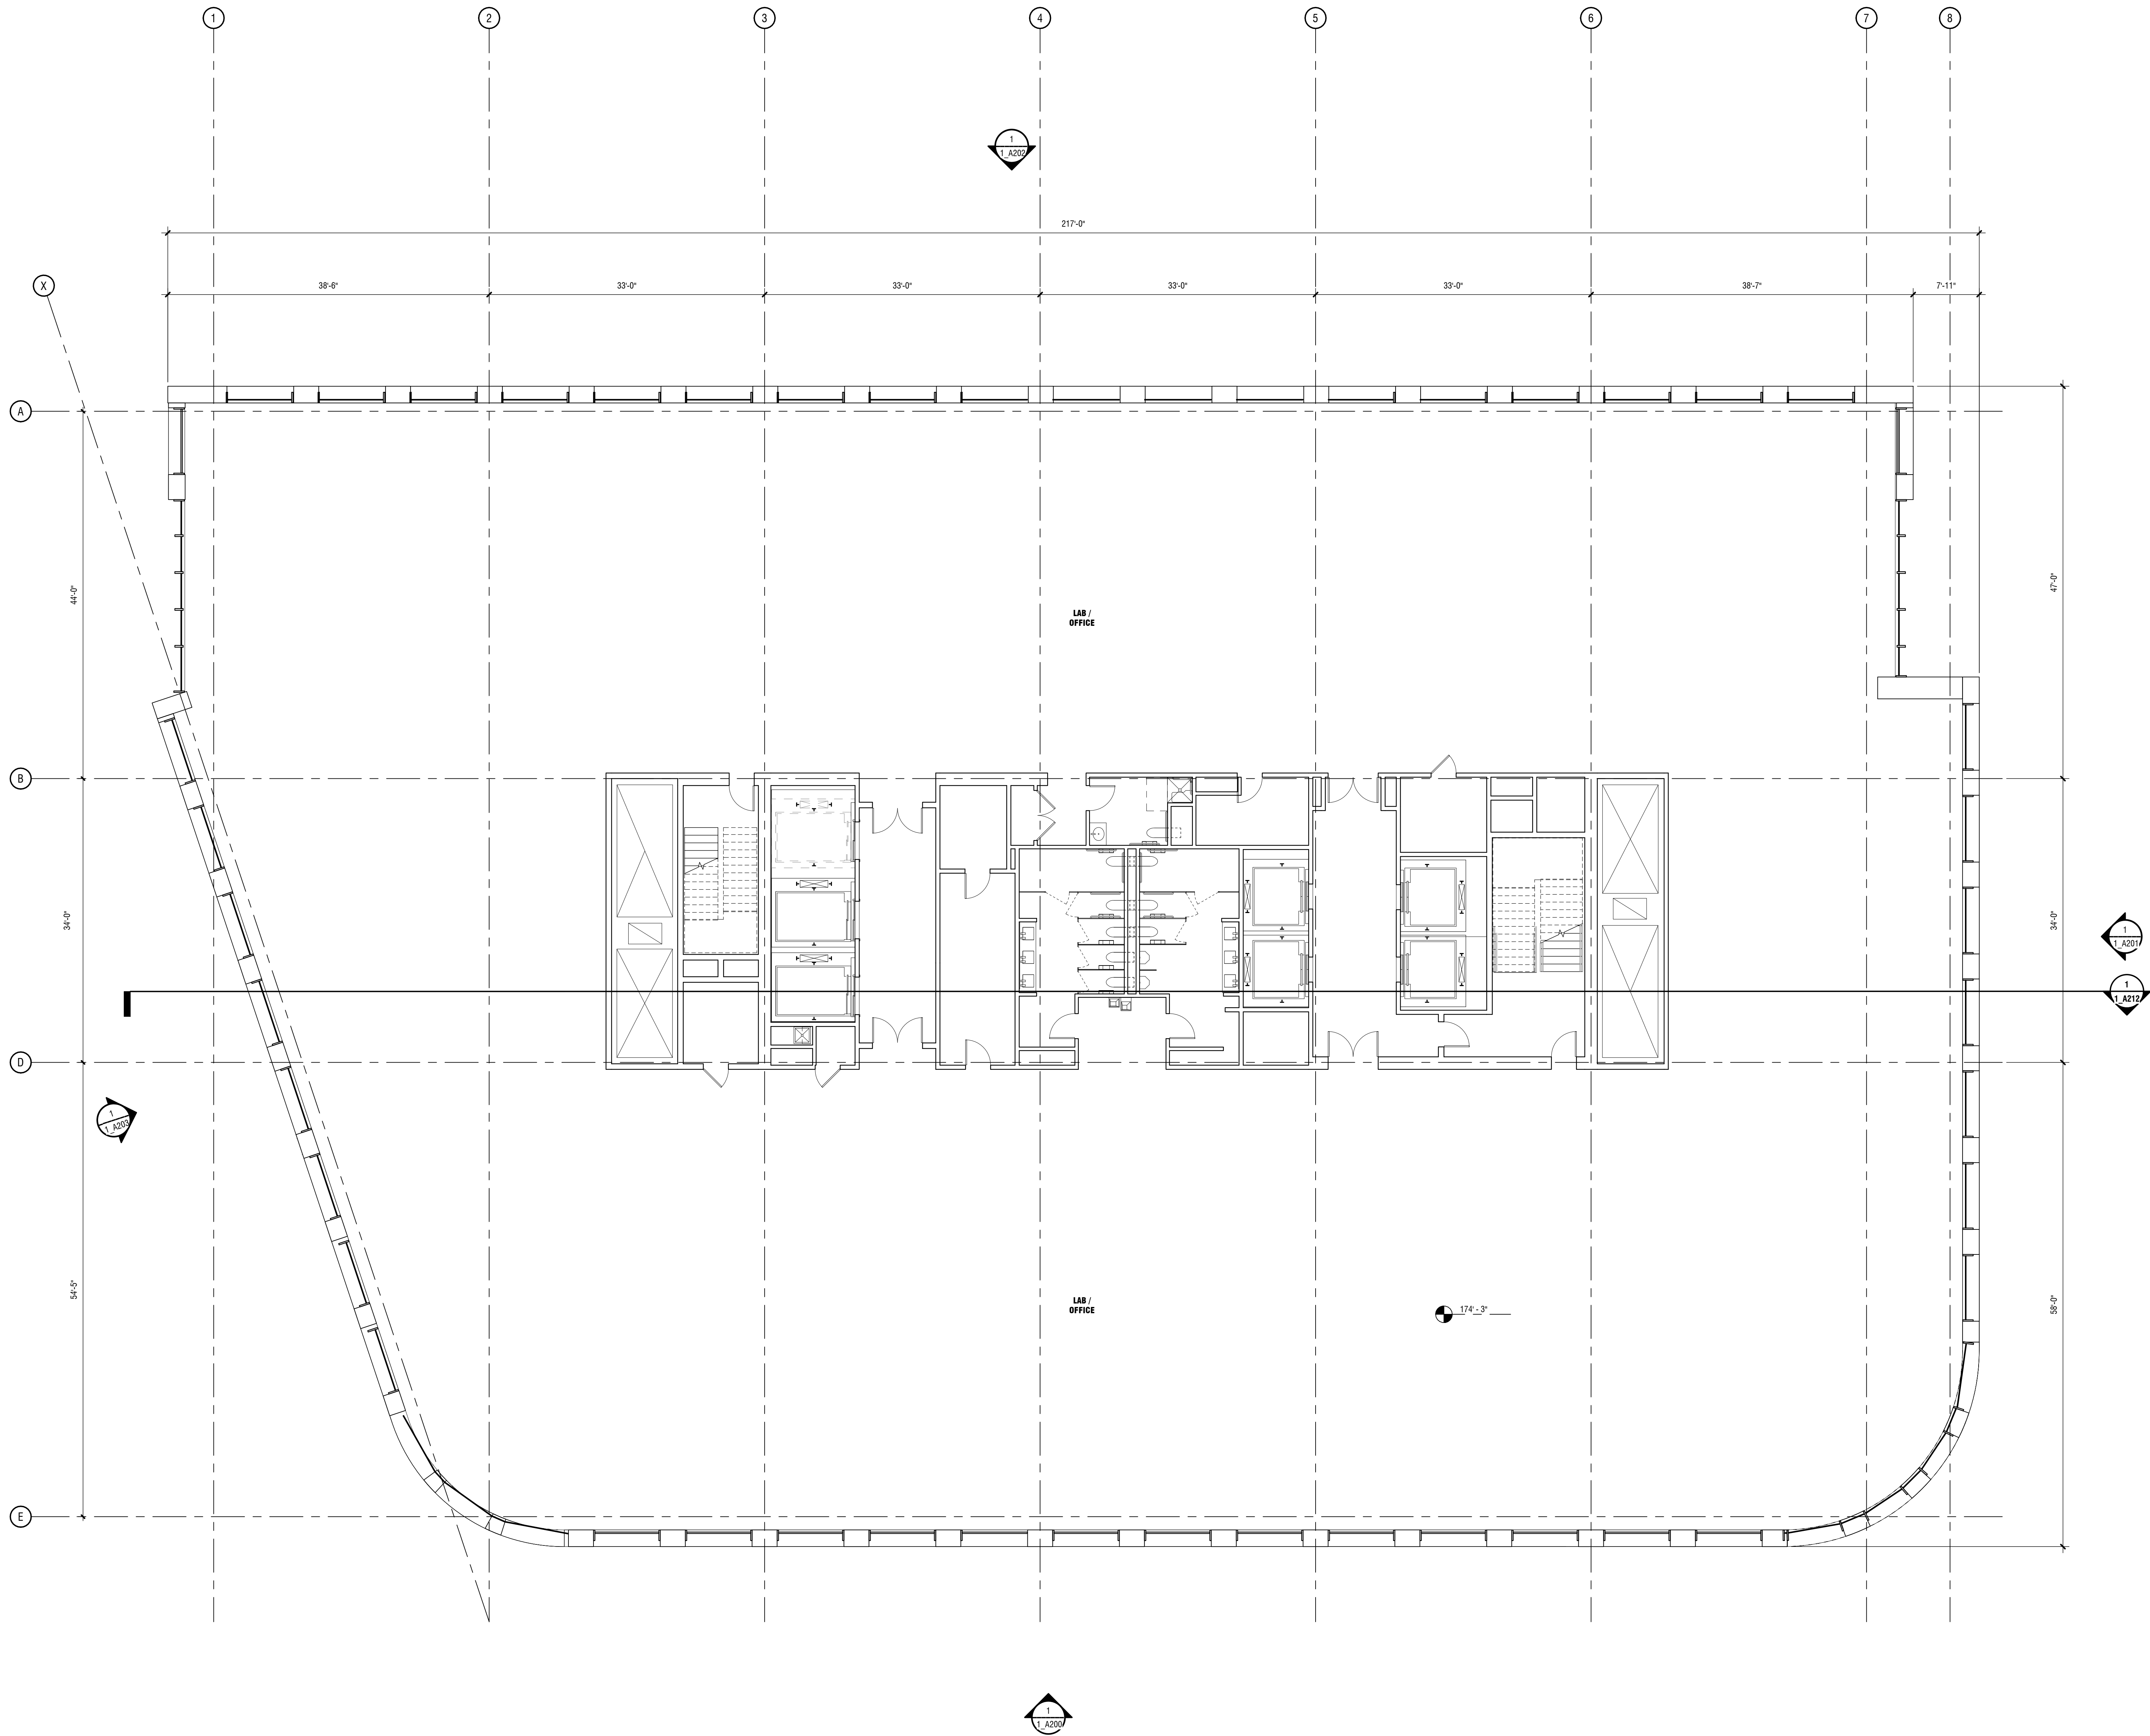

[Address] 25 DRYDOCK AVENUE
BOSTON MASSACHUSETTS 02210
[tel] 617.426.1300

Riverside 1 & 2

Newton, Massachusetts

Client

Alexandria Real Estate Equities, Inc.
400 Technology Square, Suite 101
Cambridge MA / 02139
626.578.0777

Client

Mark Development LLC
275 Grove Street, Suite 2-150
Boston / MA / 02129
617.614.9149

Structural Engineer

McNamara Salvia
101 Federal Street, Suite 1100
Boston / MA / 02110
617.737.0040

MEP Engineer

NSP USA
100 Summer Street, 13th Floor
Boston / MA / 02110
617.426.7350

Sustainable Design Consultant

The Green Engineer
23 Bradford Street
Concord / MA / 01742
978.639.8978

Exterior Envelope Consultant

Simpson Gumpertz & Heger
480 Totten Pond Road
Waltham / MA / 02451
781.507.8000

Acoustic Consultant

Acentech
33 Moulton Street
Cambridge / MA / 02138
617.499.8000

Lighting Consultant

HLB Lighting Design
233 Lewis Wharf
Boston / MA / 02110
617.229.5190

Vertical Transportation Consultant

Van Dusen & Associates
100 Summer Street, Suite 1600
Boston / MA / 02110
617.574.5099

Code Consultant

Jensen Hughes
One Research Drive, Suite 305C
Westborough MA / 01581
508.620.8900

January 12, 2021

Schematic Plans Submissions

PROJECT NUMBER: 20037

DATE: January 12, 2021

REVISIONS:

1		
2		
SEE PREVIOUS ISSUES FOR REVISIONS
NOT LISTED HERE

SCALE: 1/8" = 1'-0"


DRAWING NAME:

FLOOR PLAN -
LEVEL 8 (BLDG 1)

Ref. North

DRAWING NUMBER:

1_A108

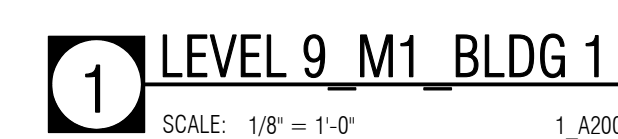

Riverside 1 & 2

Newton, Massachusetts

Client

Alexandria Real Estate Equities, Inc.
400 Technology Square, Suite 101
Cambridge MA / 02139
626.578.0777

Client

Mark Development LLC
275 Grove Street, Suite 2-150
Boston / MA / 02129
617.614.9149

Structural Engineer

McNamara Salvia
101 Federal Street, Suite 1100
Boston / MA / 02110
617.737.0040

MEP Engineer

NSP USA
100 Summer Street, 13th Floor
Boston / MA / 02110
617.426.7350

Sustainable Design Consultant

The Green Engineer
23 Bradford Street
Concord / MA / 01742
978.639.8978

Exterior Envelope Consultant

Simpson Gumpertz & Heger
480 Totten Pond Road
Waltham / MA / 02451
781.507.8000

Acoustic Consultant

Acentech
33 Moulton Street
Cambridge / MA / 02138
617.499.8000

Lighting Consultant

HLB Lighting Design
233 Lewis Wharf
Boston / MA / 02110
617.229.5190

Vertical Transportation Consultant

Van Dusen & Associates
100 Summer Street, Suite 1600
Boston / MA / 02110
617.574.5099

Code Consultant

Jeramen Hughes
One Research Drive, Suite 305C
Westborough MA / 01581
508.620.8900

January 12, 2021

Schematic Plans Submissions

PROJECT NUMBER: 20037

DATE: January 12, 2021

REVISIONS:


1		
2		
SEE PREVIOUS ISSUES FOR REVISIONS
NOT LISTED HERE

SCALE: 1/8" = 1'-0"

DRAWING NAME:

FLOOR PLAN -
LEVEL 9_M2
(BLDG 1)

 


DRAWING NUMBER:


1_A110

1 LEVEL 10_M2_BLDG 1

SCALE: 1/8" = 1'-0"

1_A200

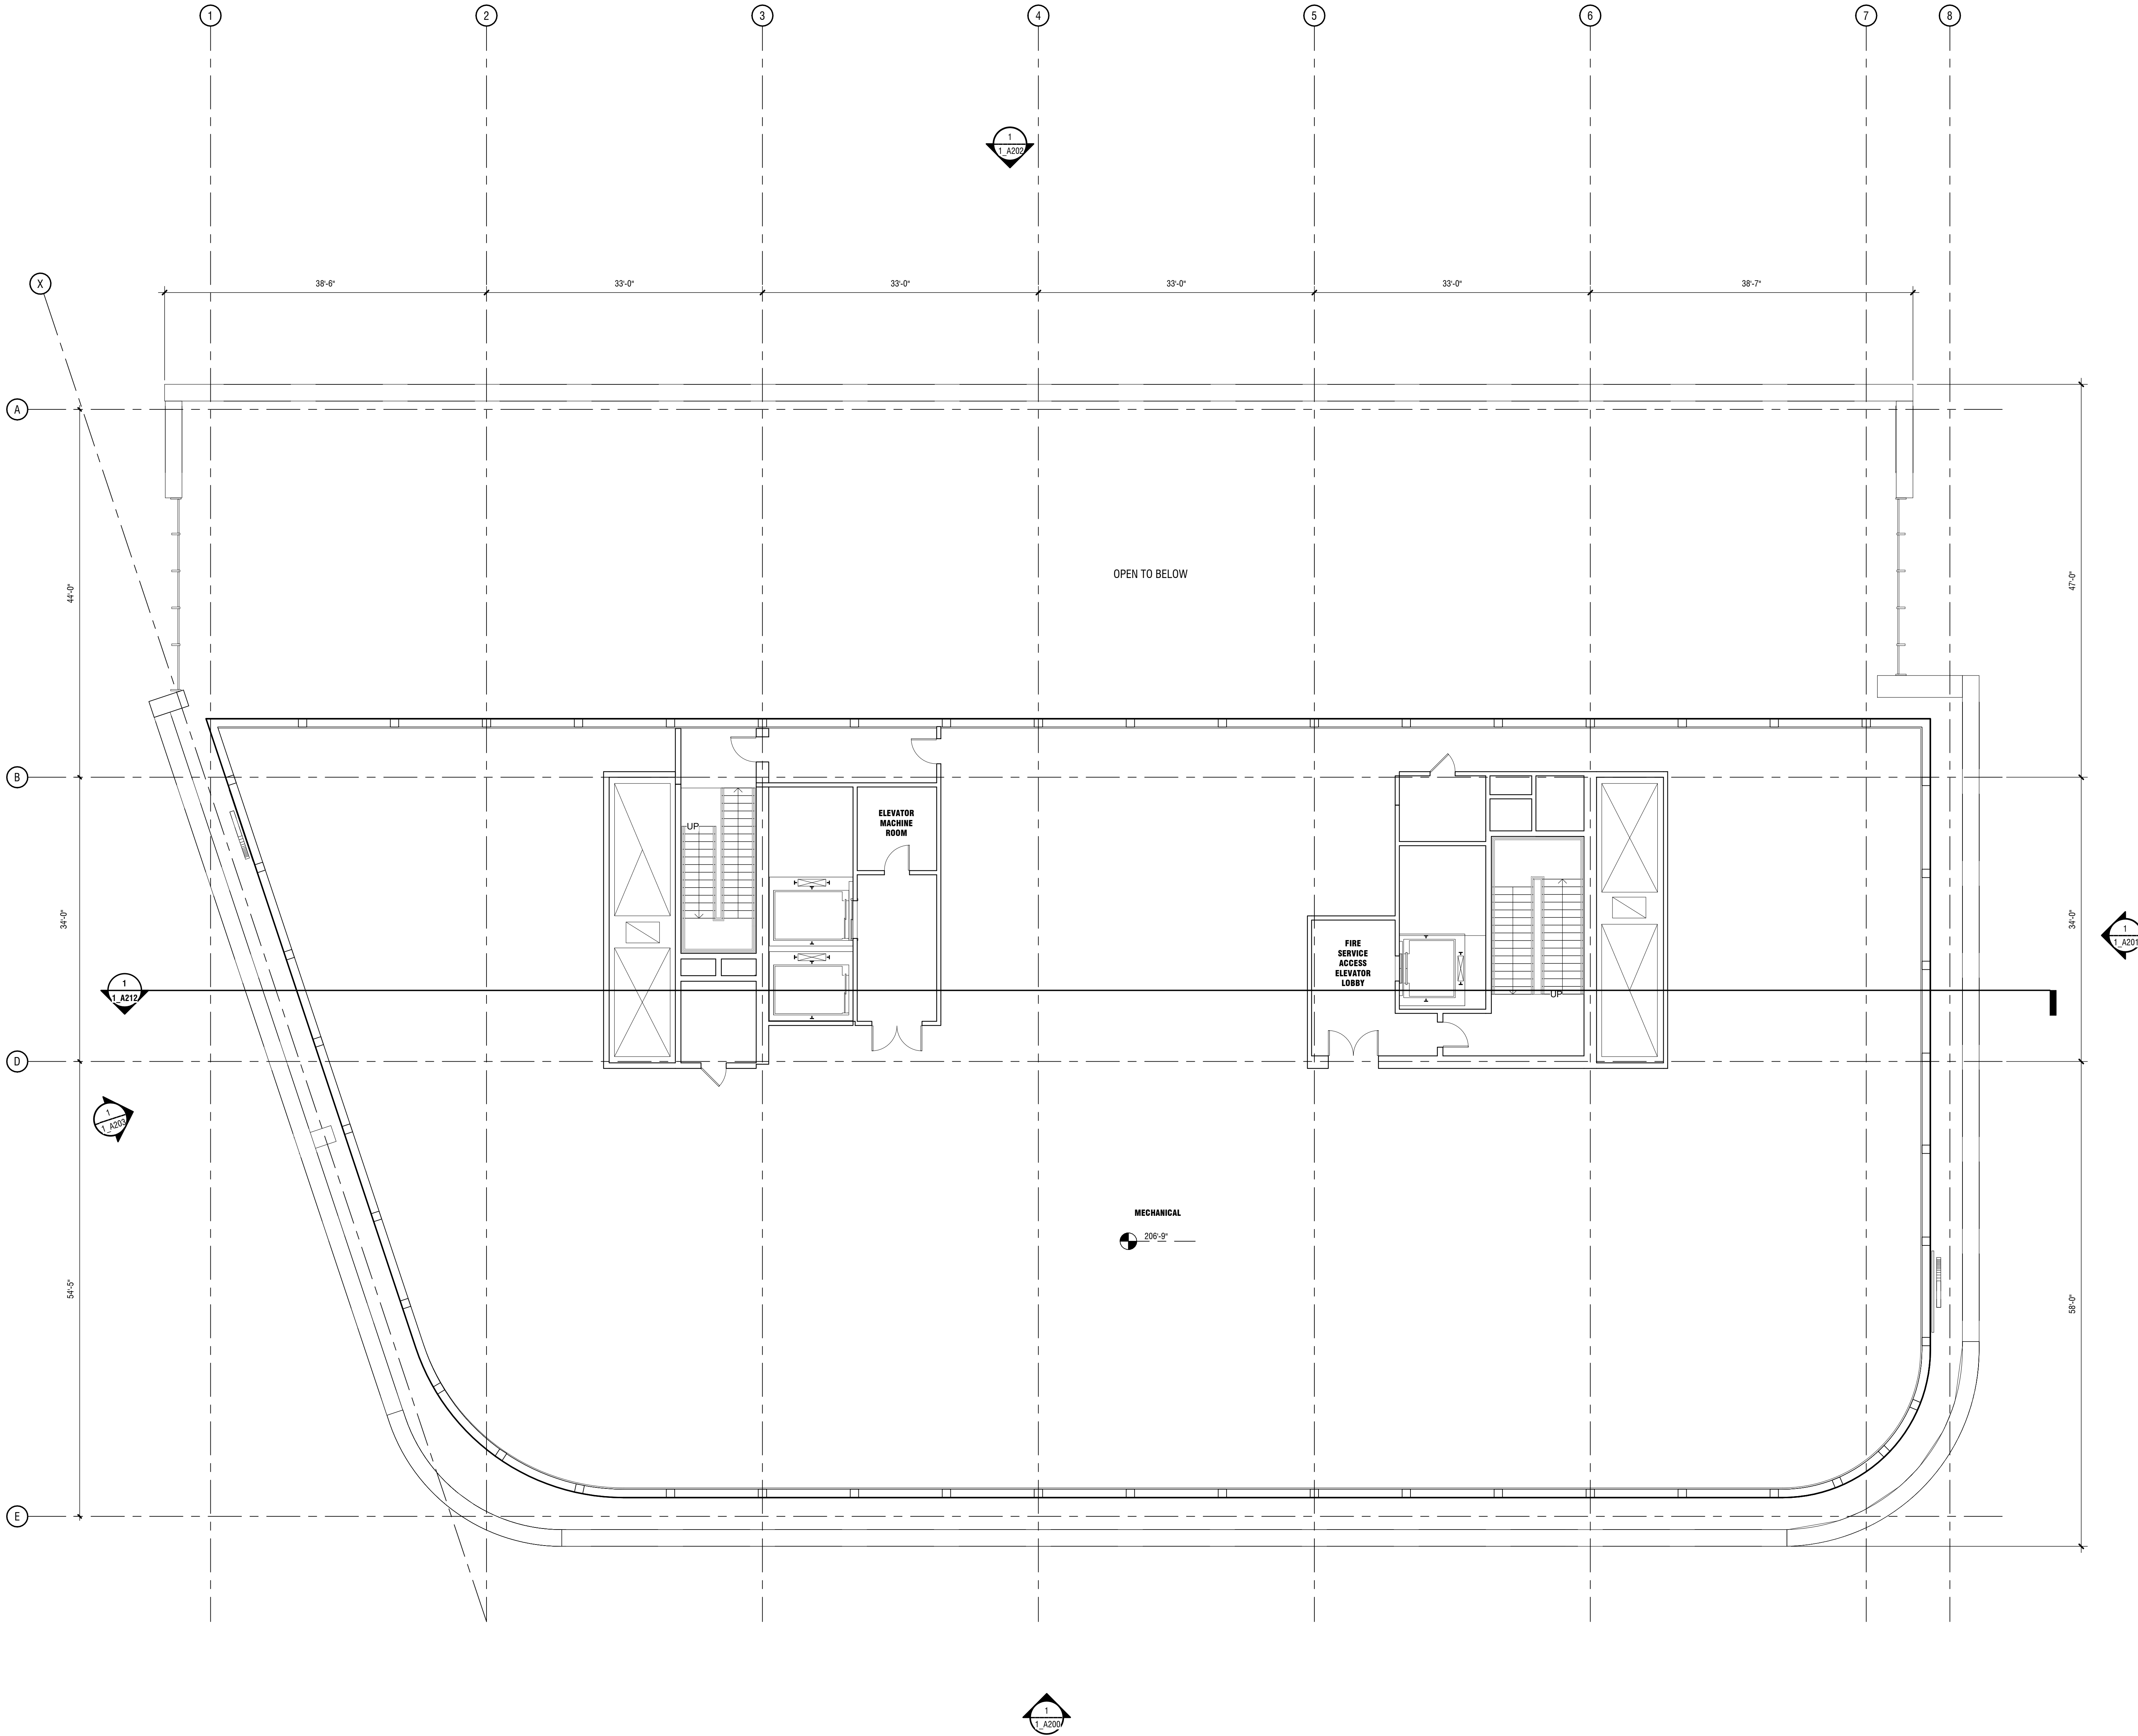

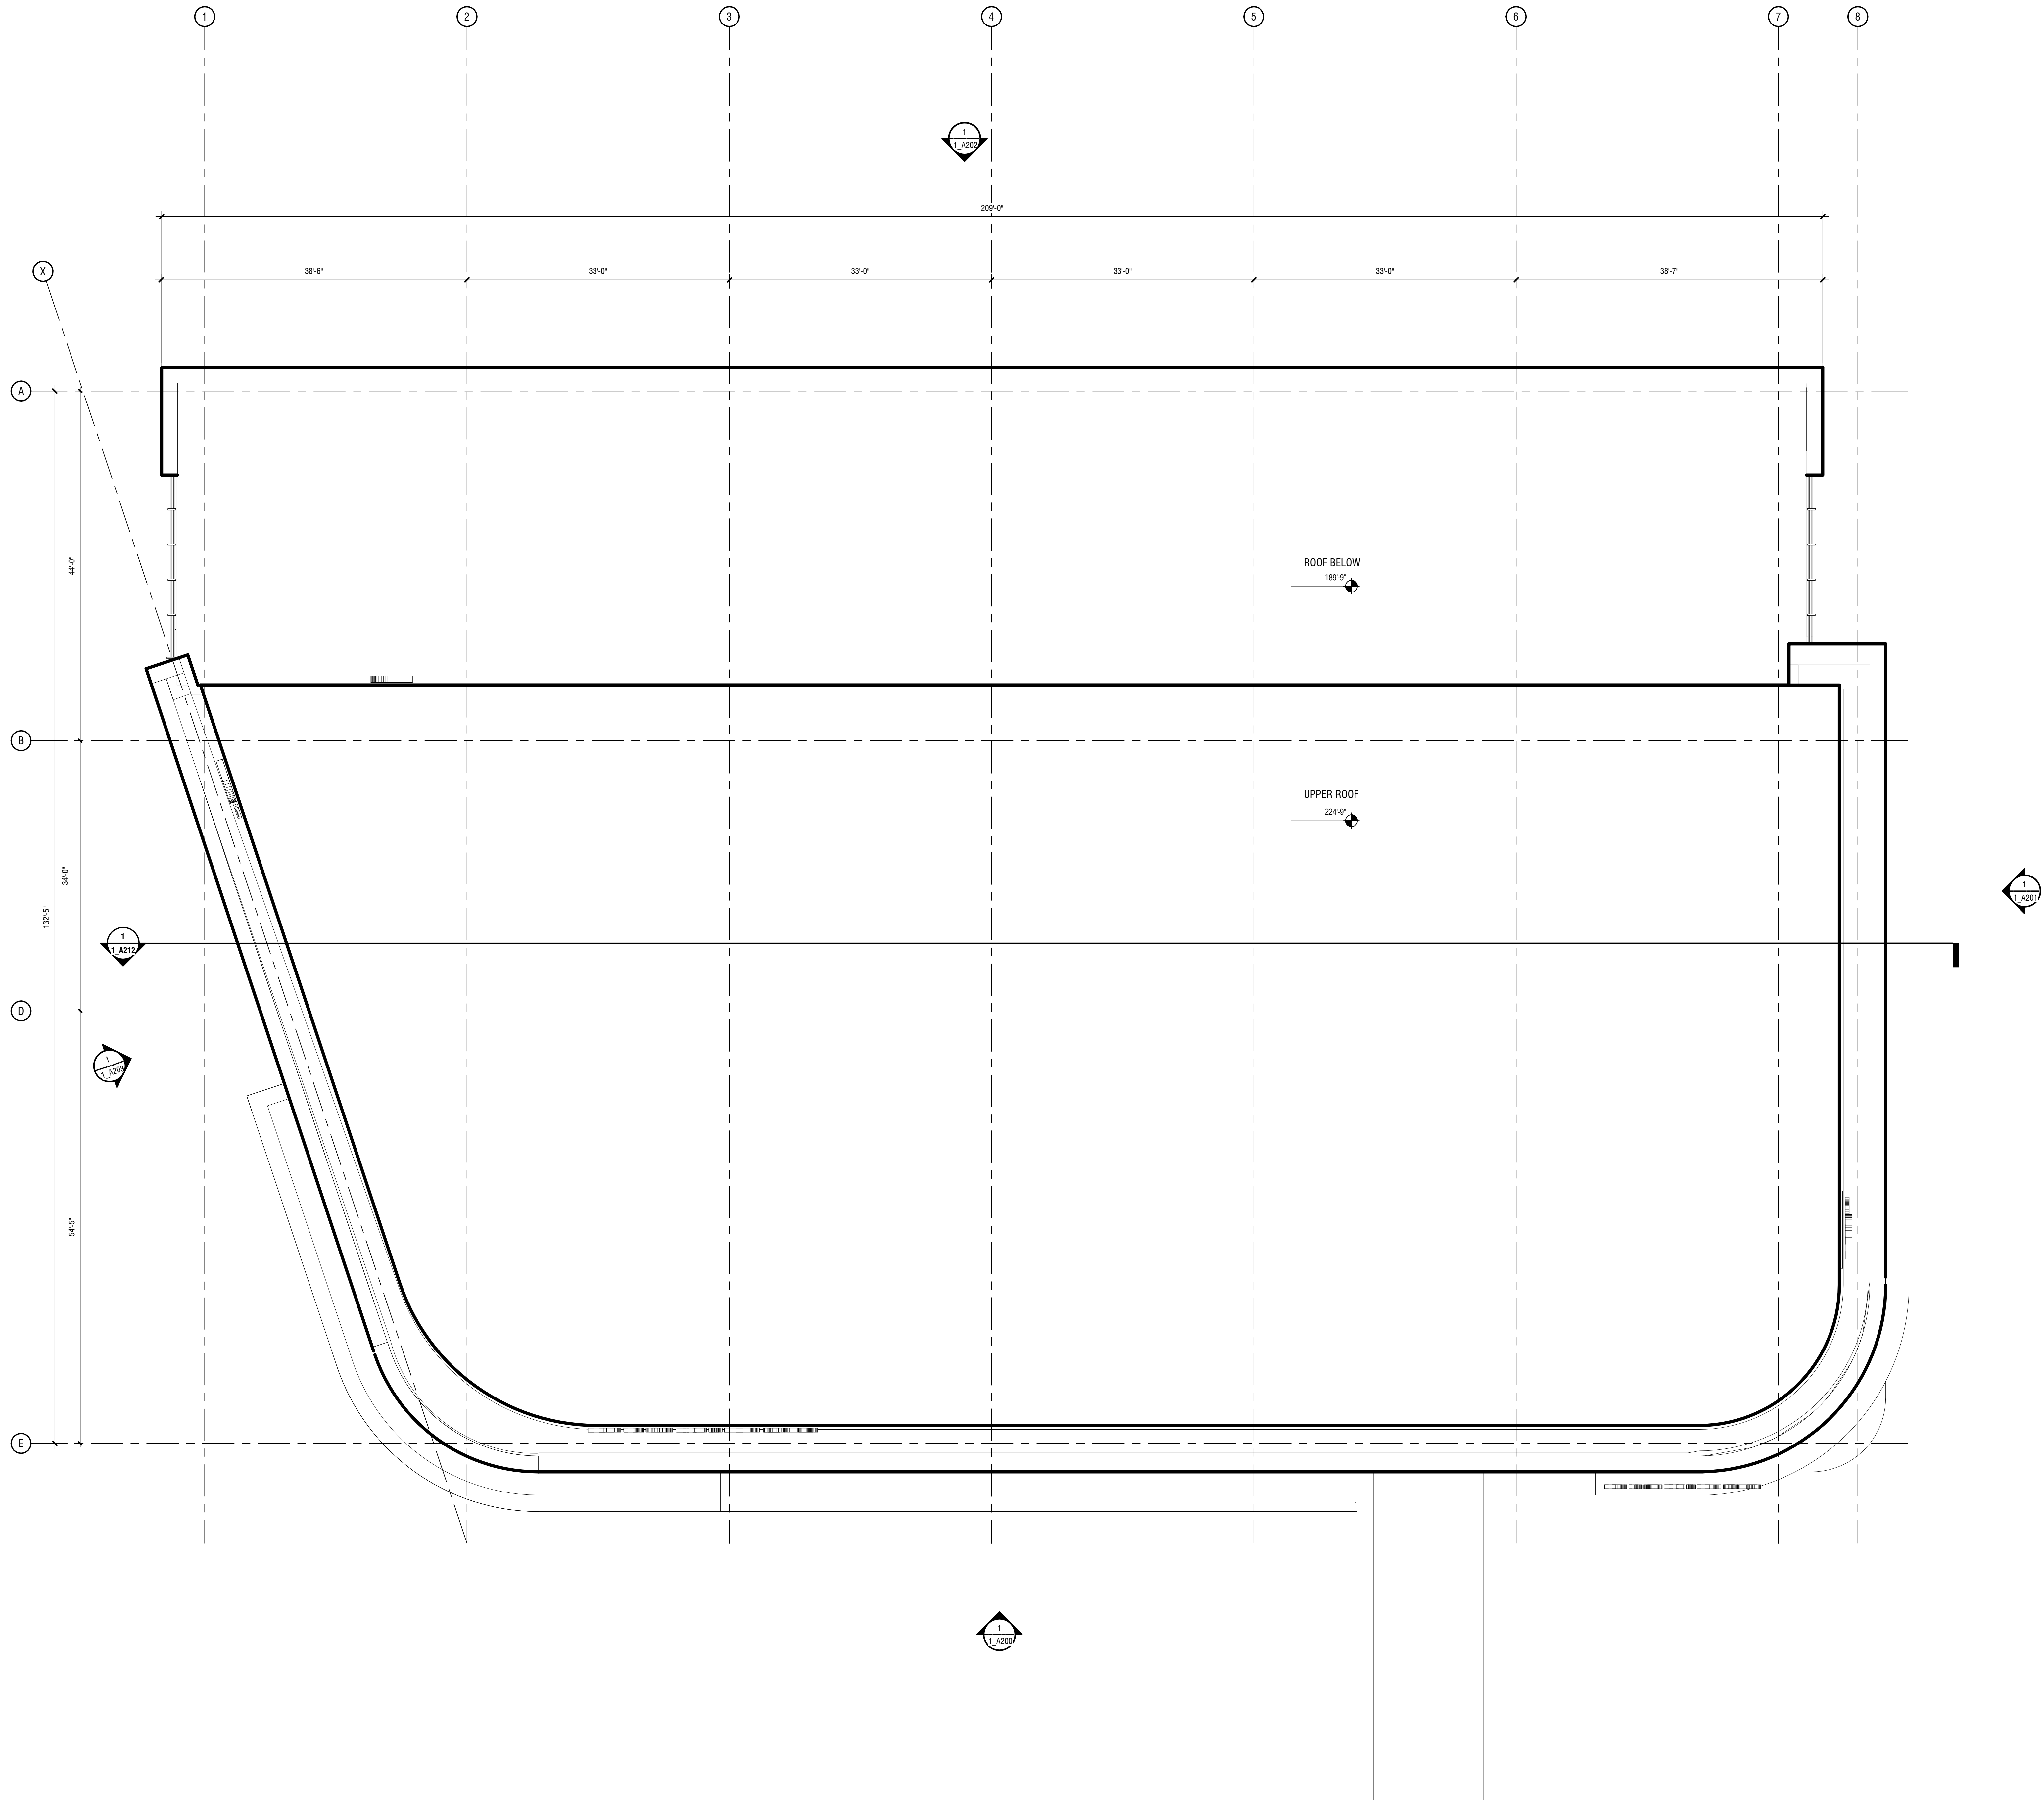

1 ROOF BLDG 1
SCALE: 1/8" = 1'-0"
1_A200

Riverside 1 & 2

Newton, Massachusetts

Client

Alexandria Real Estate Equities, Inc.
400 Technology Square, Suite 101
Cambridge MA / 02139
626.578.0777

Client

Mark Development LLC
275 Grove Street, Suite 2-150
Boston / MA / 02129
617.614.9149

Structural Engineer

McNamara Salvia
101 Federal Street, Suite 1100
Boston / MA / 02110
617.737.0040

MEP Engineer

NSP USA
100 Summer Street, 13th Floor
Boston / MA / 02110
617.426.7350

Sustainable Design Consultant

The Green Engineer
23 Bradford Street
Concord / MA / 01742
978.639.8978

Exterior Envelope Consultant

Simpson Gumpertz & Heger
480 Totten Pond Road
Waltham / MA / 02451
781.507.8000

Acoustic Consultant

Acentech
33 Moulton Street
Cambridge / MA / 02138
617.499.8000

Lighting Consultant

HLB Lighting Design
233 Lewis Wharf
Boston / MA / 02110
617.229.5190

Vertical Transportation Consultant

Van Dusen & Associates
100 Summer Street, Suite 1600
Boston / MA / 02110
617.574.5000

Code Consultant

Jensen Hughes
One Research Drive, Suite 305C
Westborough MA / 01581
508.620.8900

January 12, 2021
Schematic Plans Submissions

PROJECT NUMBER: 20037

DATE: January 12, 2021

REVISIONS:

1		
2		
SEE PREVIOUS ISSUES FOR REVISIONS
NOT LISTED HERE

SCALE: 1/8" = 1'-0"


DRAWING NAME:

**FLOOR PLAN -
ROOF (BLDG 1)**

Ref. North

DRAWING NUMBER:

1_A111

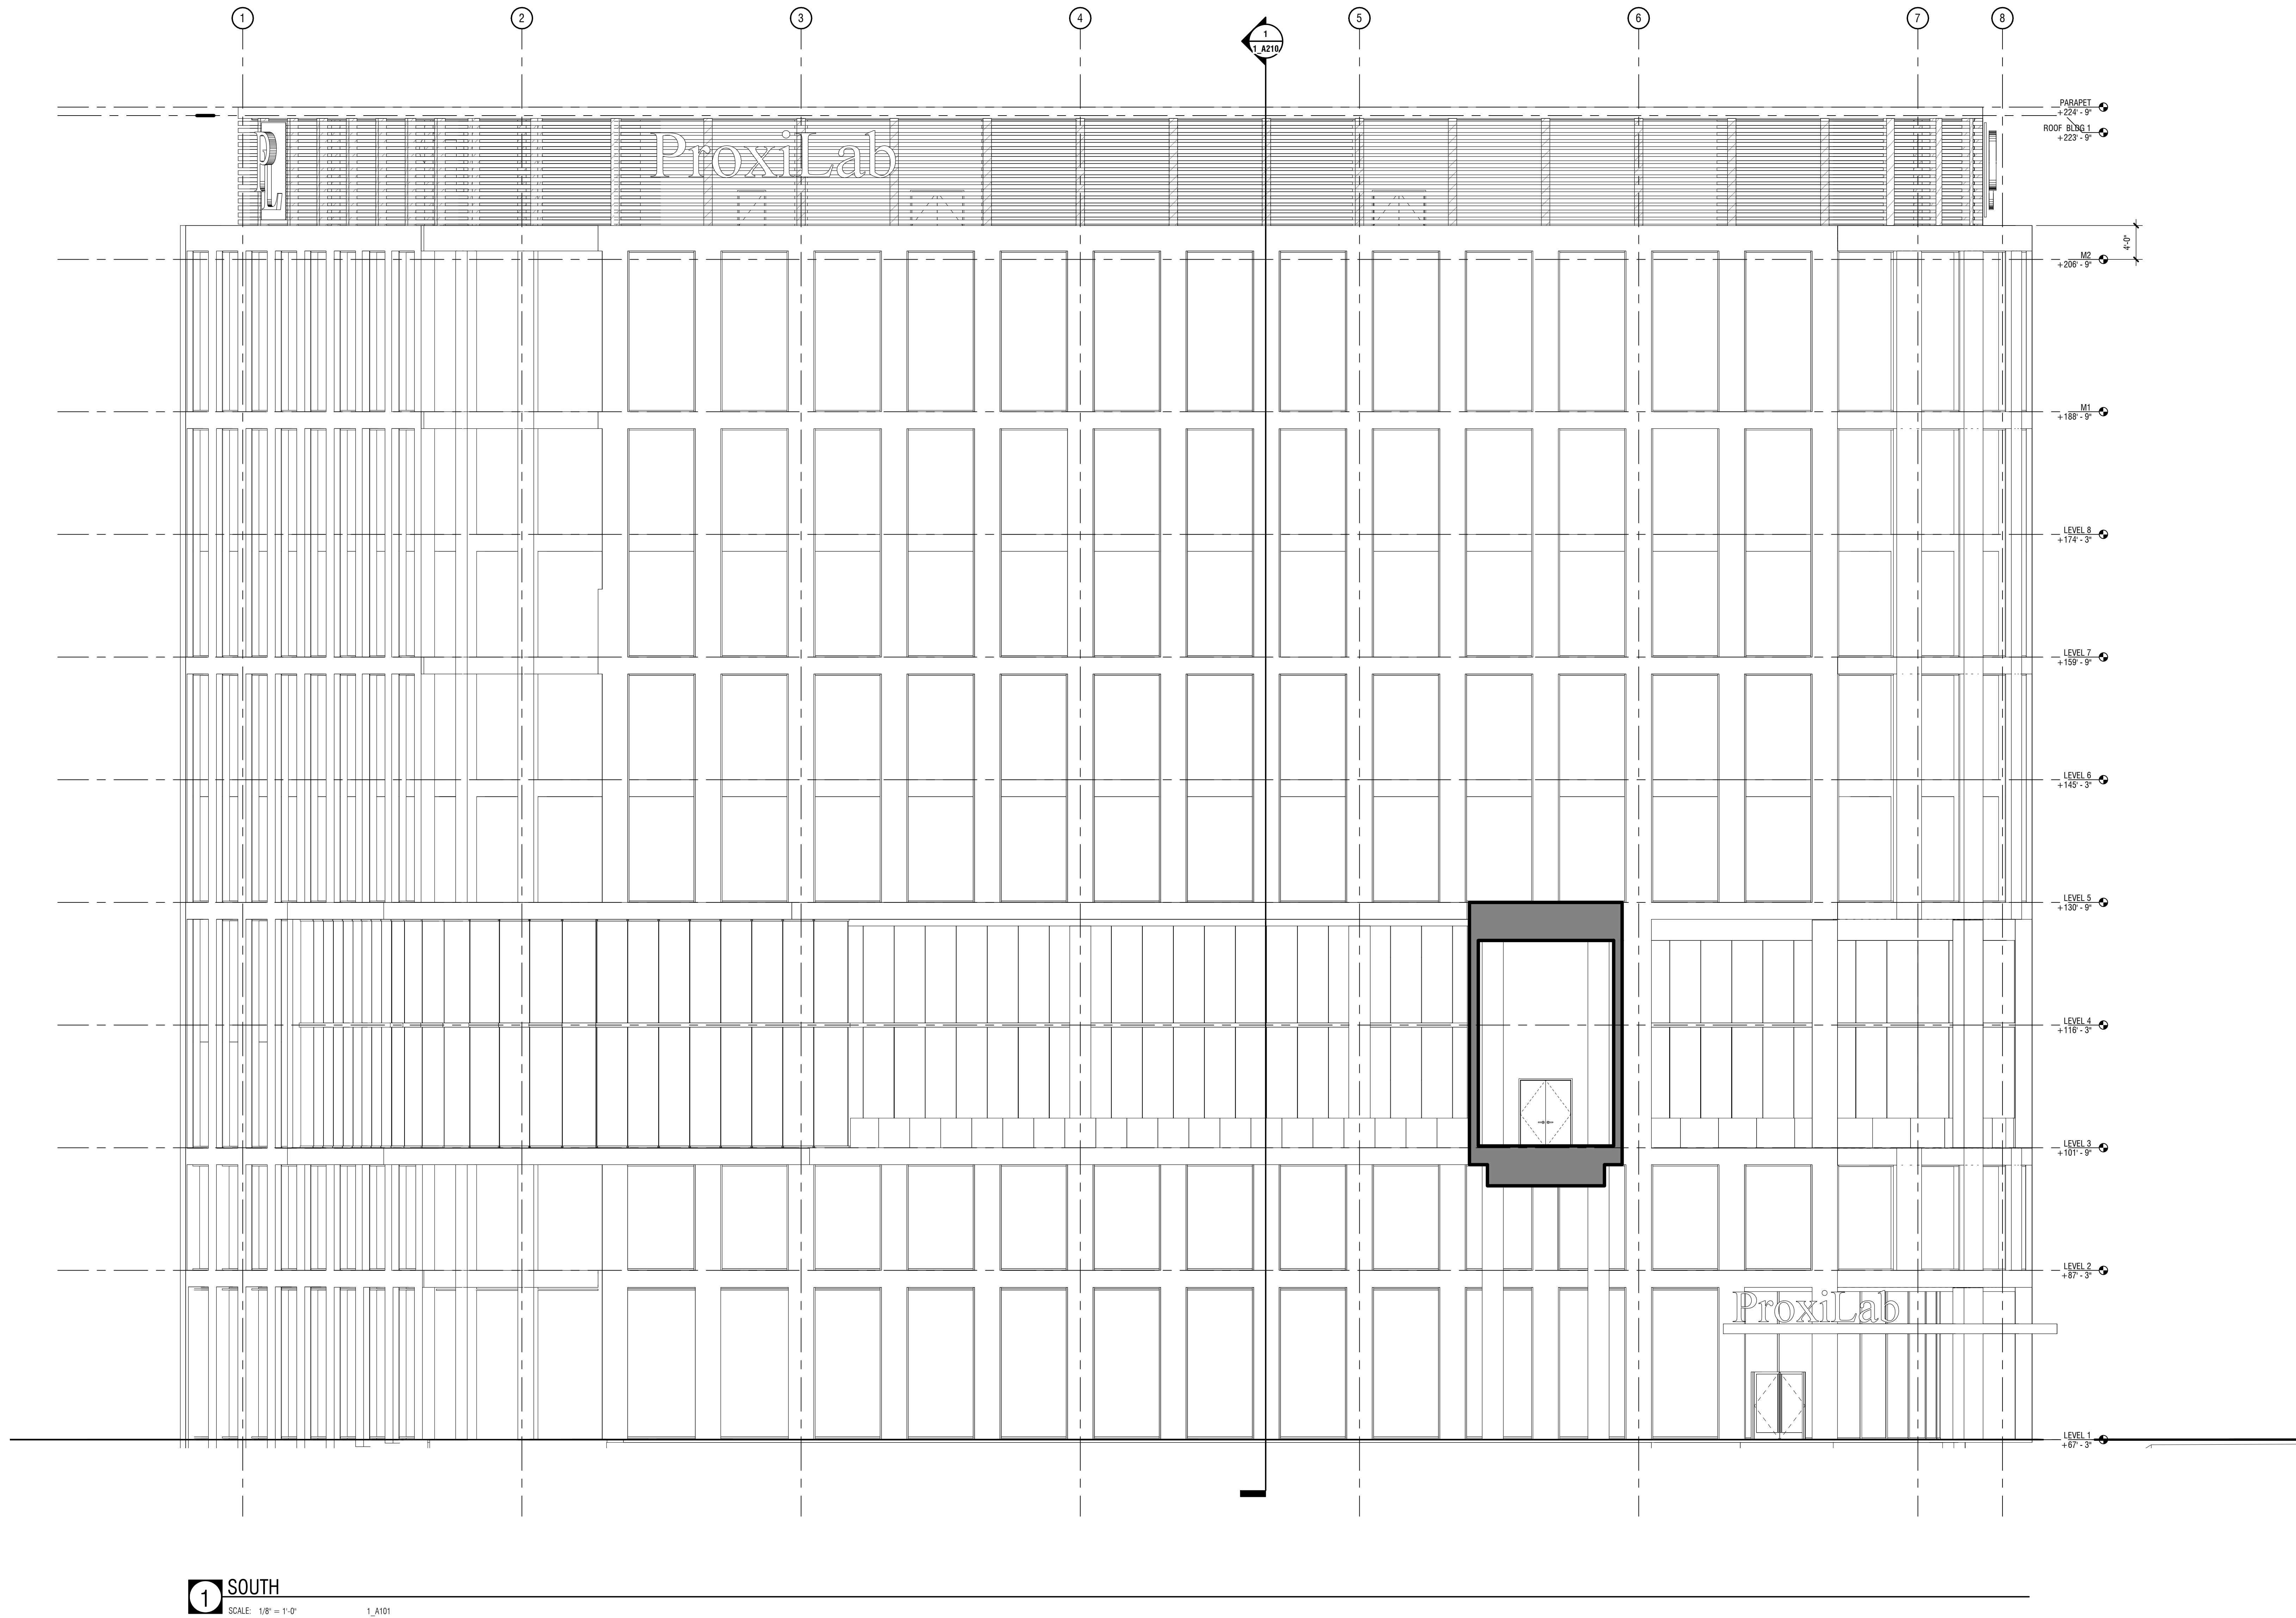

Riverside 1 & 2

Newton, Massachusetts

Client

Alexandria Real Estate Equities, Inc.
400 Technology Square, Suite 101
Cambridge MA / 02139
626.578.0777

Geotechnical Engineer

Halley & Aldrich
485 Medford Street, Suite 2200
Boston / MA / 02129
617.886.7400

Structural Engineer

McNamara Salvia
101 Federal Street, Suite 1100
Boston / MA / 02110
617.737.0040

MEP Engineer

NSP USA
100 Summer Street, 13th Floor
Boston / MA / 02110
617.426.7350

Sustainable Design Consultant

The Green Engineer
23 Bradford Street
Concord / MA / 01742
978.639.8978

Exterior Envelope Consultant

Simpson Gumpertz & Heger
480 Totten Pond Road
Waltham / MA / 02451
781.507.0000

Acoustic Consultant

Acentech
33 Moulton Street
Cambridge / MA / 02138
617.499.8000

Lighting Consultant

HLB Lighting Design
233 Lewis Wharf
Boston / MA / 02110
617.229.5190

Vertical Transportation Consultant

Van Dusen & Associates
100 Summer Street, Suite 1600
Boston / MA / 02110
617.574.5099

Code Consultant

Jensen Hughes
One Research Drive, Suite 305C
Westborough MA / 01581
508.620.8900

January 12, 2021

Schematic Plans Submissions

PROJECT NUMBER: 20037

DATE: January 12, 2021

REVISIONS:

1		
2		
SEE PREVIOUS ISSUES FOR REVISIONS
NOT LISTED HERE


SCALE: 1/8" = 1'-0"

DRAWING NAME:

BUILDING
ELEVATIONS
(BLDG 1)

DRAWING NUMBER:

1_A200

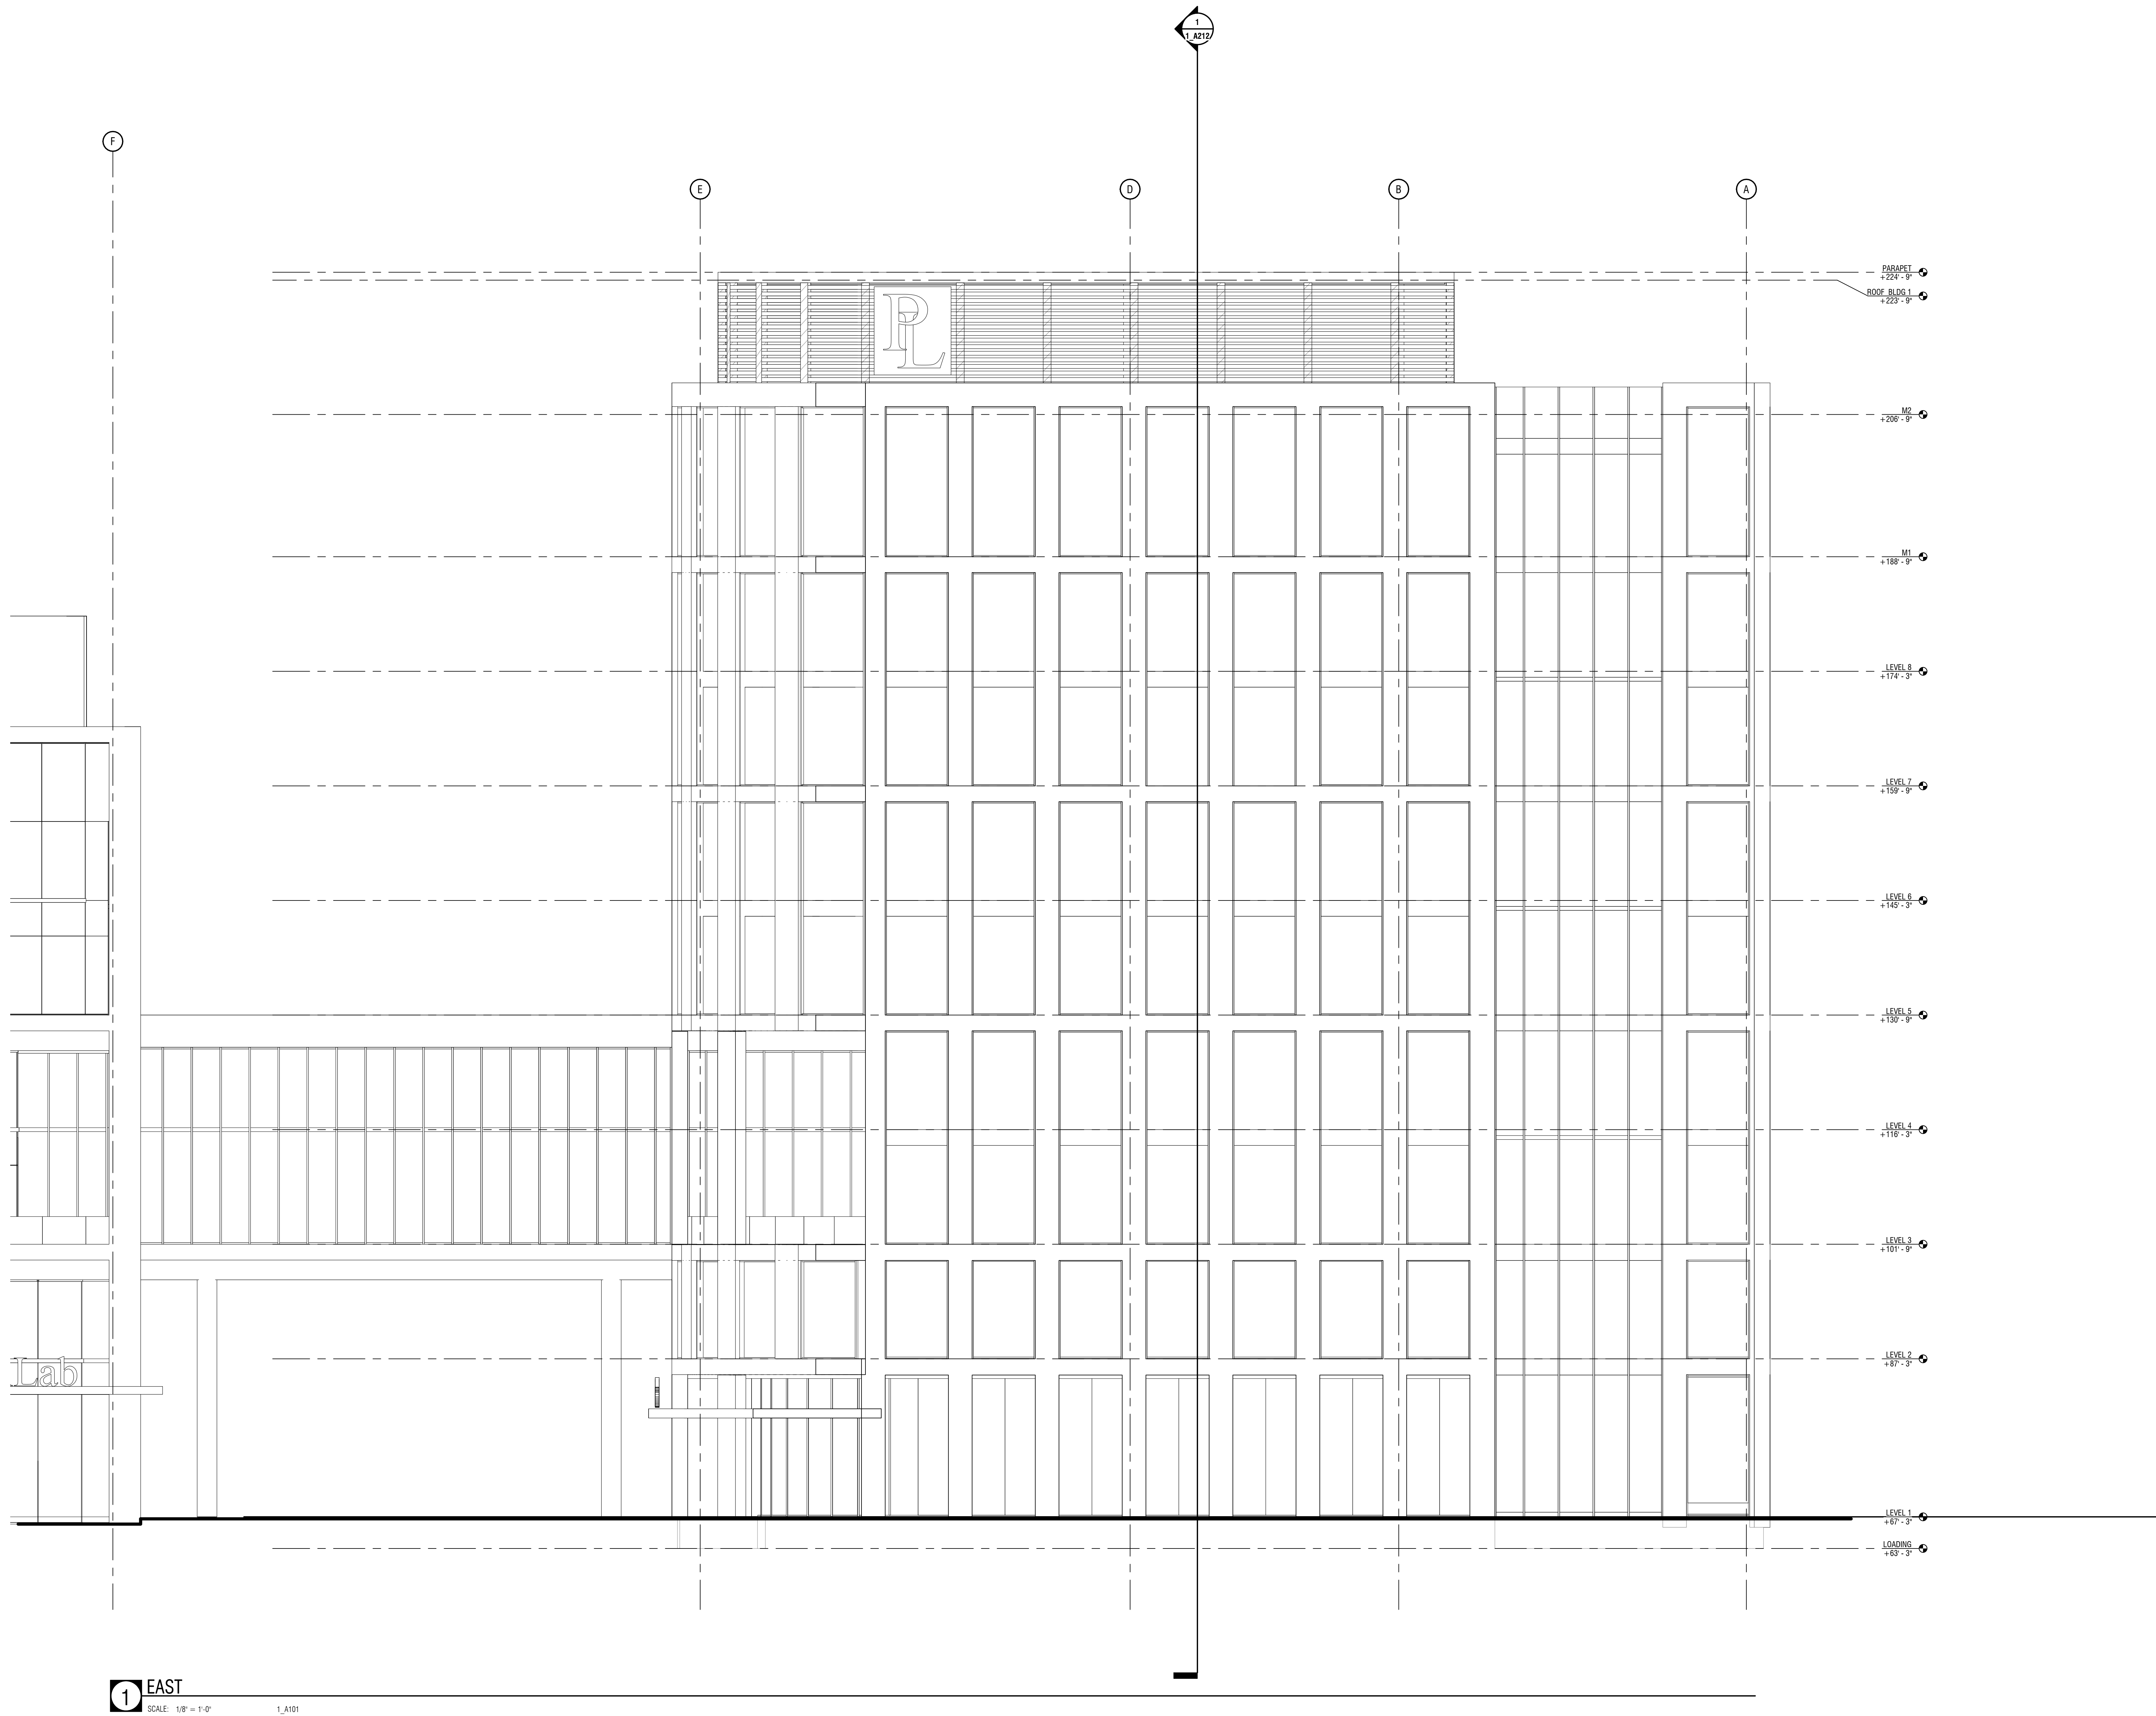

Riverside 1 & 2

Newton, Massachusetts

Client

Alexandria Real Estate Equities, Inc.
400 Technology Square, Suite 101
Cambridge MA / 02139
626.578.0777

Geotechnical Engineer

Halley & Aldrich
485 Medford Street, Suite 2200
Boston / MA / 02129
617.886.7400

Structural Engineer

McNamara Salvia
101 Federal Street, Suite 1100
Boston / MA / 02110
617.737.0040

MEP Engineer

NSP USA
100 Summer Street, 13th Floor
Boston / MA / 02110
617.426.7350

Sustainable Design Consultant

The Green Engineer
23 Bradford Street
Concord / MA / 01742
978.639.8978

Exterior Envelope Consultant

Simpson Gumpertz & Heger
480 Totten Pond Road
Waltham / MA / 02451
781.507.8000

Acoustic Consultant

Acentech
33 Moulton Street
Cambridge / MA / 02138
617.499.8000

Lighting Consultant

HLB Lighting Design
233 Lewis Wharf
Boston / MA / 02110
617.229.5190

Vertical Transportation Consultant

Van Dusen & Associates
100 Summer Street, Suite 1600
Boston / MA / 02110
617.574.5099

Code Consultant

Jensen Hughes
One Research Drive, Suite 305C
Westborough MA / 01581
508.620.8900

January 12, 2021

Schematic Plans Submissions

PROJECT NUMBER: 20037

DATE: January 12, 2021

REVISIONS:

1		
2		
SEE PREVIOUS ISSUES FOR REVISIONS
NOT LISTED HERE

SCALE: 1/8" = 1'-0"

DRAWING NAME:

BUILDING
ELEVATIONS
(BLDG 1)

DRAWING NUMBER:

1_A201



1 A101

DRAWING NUMBER:

1 A202

Schematic Plans Submissions

DATE: January 12, 2021

SEE PREVIOUS ISSUES FOR REVISIONS
NOT LISTED HERE

SCALE: $1/8" = 1'-0"$

DRAWING NAME:

BUILDING
ELEVATIONS
(BLDG 1)


DRAWING NUMBER:

1 A203

1 A211

DRAWING NUMBER:

1 BUILDING SECTION B (BLDG 1)
SCALE: 1/8" = 1'-0" 1 A101

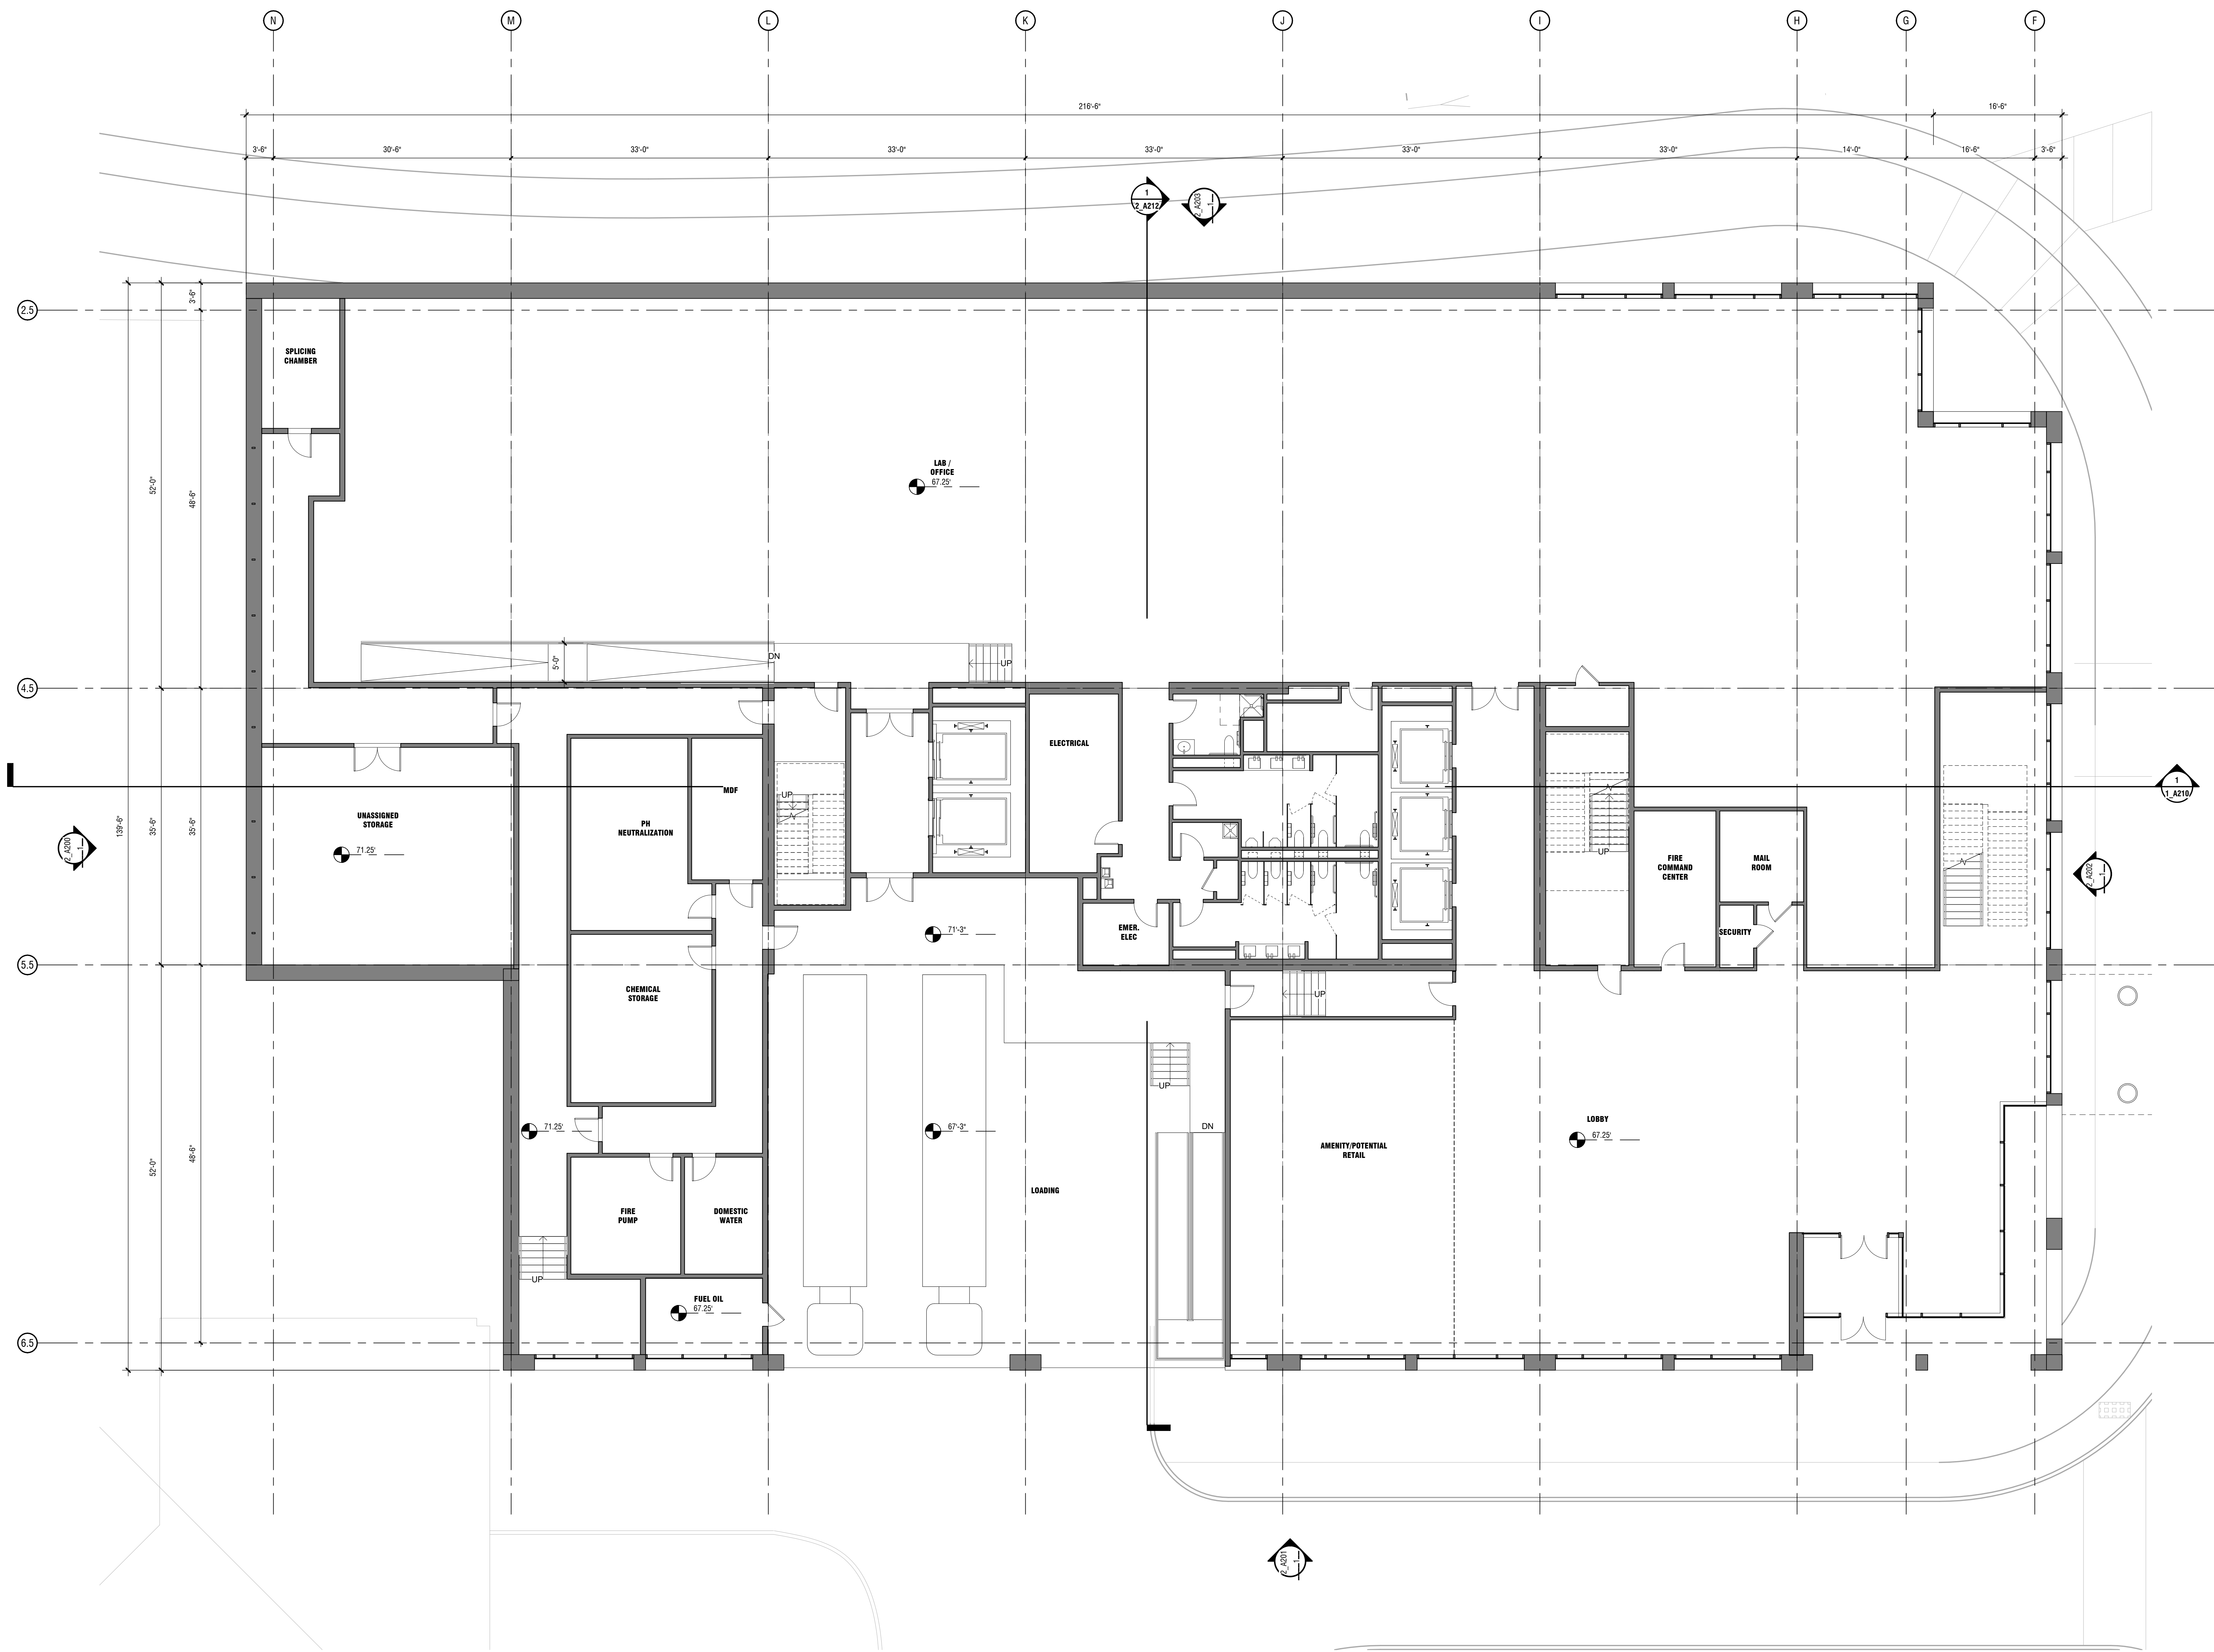

Riverside 1 & 2

Newton, Massachusetts

Client
Alexandria Real Estate Equities, Inc.
400 Technology Square, Suite 101
Cambridge MA / 02139
626.578.0777

Client
Mark Development LLC
247 Grove Street, Suite 2-150
Boston / MA / 02466
617.886.7400

Structural Engineer
McNamara Salvia
101 Federal Street, Suite 1100
Boston / MA / 02110
617.737.0040

MEP Engineer
WSP USA
100 Summer Street, 13th Floor
Boston / MA / 02110
617.426.7330

Sustainable Design Consultant
The Green Engineer
23 Bradford Street
Concord / MA / 01742
978.639.8978

Exterior Envelope Consultant
Simpson Gumpertz & Heger
480 Totten Pond Road
Waltham / MA / 02451
781.507.8000

Acoustic Consultant
Acertech
33 Moulton Street
Cambridge / MA / 02138
617.499.8000

Lighting Consultant
HLB Lighting Design
233 Lewis Wharf
Boston / MA / 02110
617.229.5190

Vertical Transportation Consultant
Van Dusen & Associates
100 Summer Street, Suite 1600
Boston / MA / 02110
617.574.5099

Code Consultant
Jensen Hughes
One Research Drive, Suite 305C
Westborough MA / 01581
508.620.8900

January 12, 2021 Schematic Plans Submissions

PROJECT NUMBER: 20037

DATE: January 12, 2021

REVISIONS:

1	
2	
SEE PREVIOUS ISSUES FOR REVISIONS
NOT LISTED HERE

SCALE: 1/8" = 1'-0"

DRAWING NAME:
**FLOOR PLAN -
LEVEL 1 (BLDG 2)**

Ref. North
DRAWING NUMBER:

2_A101

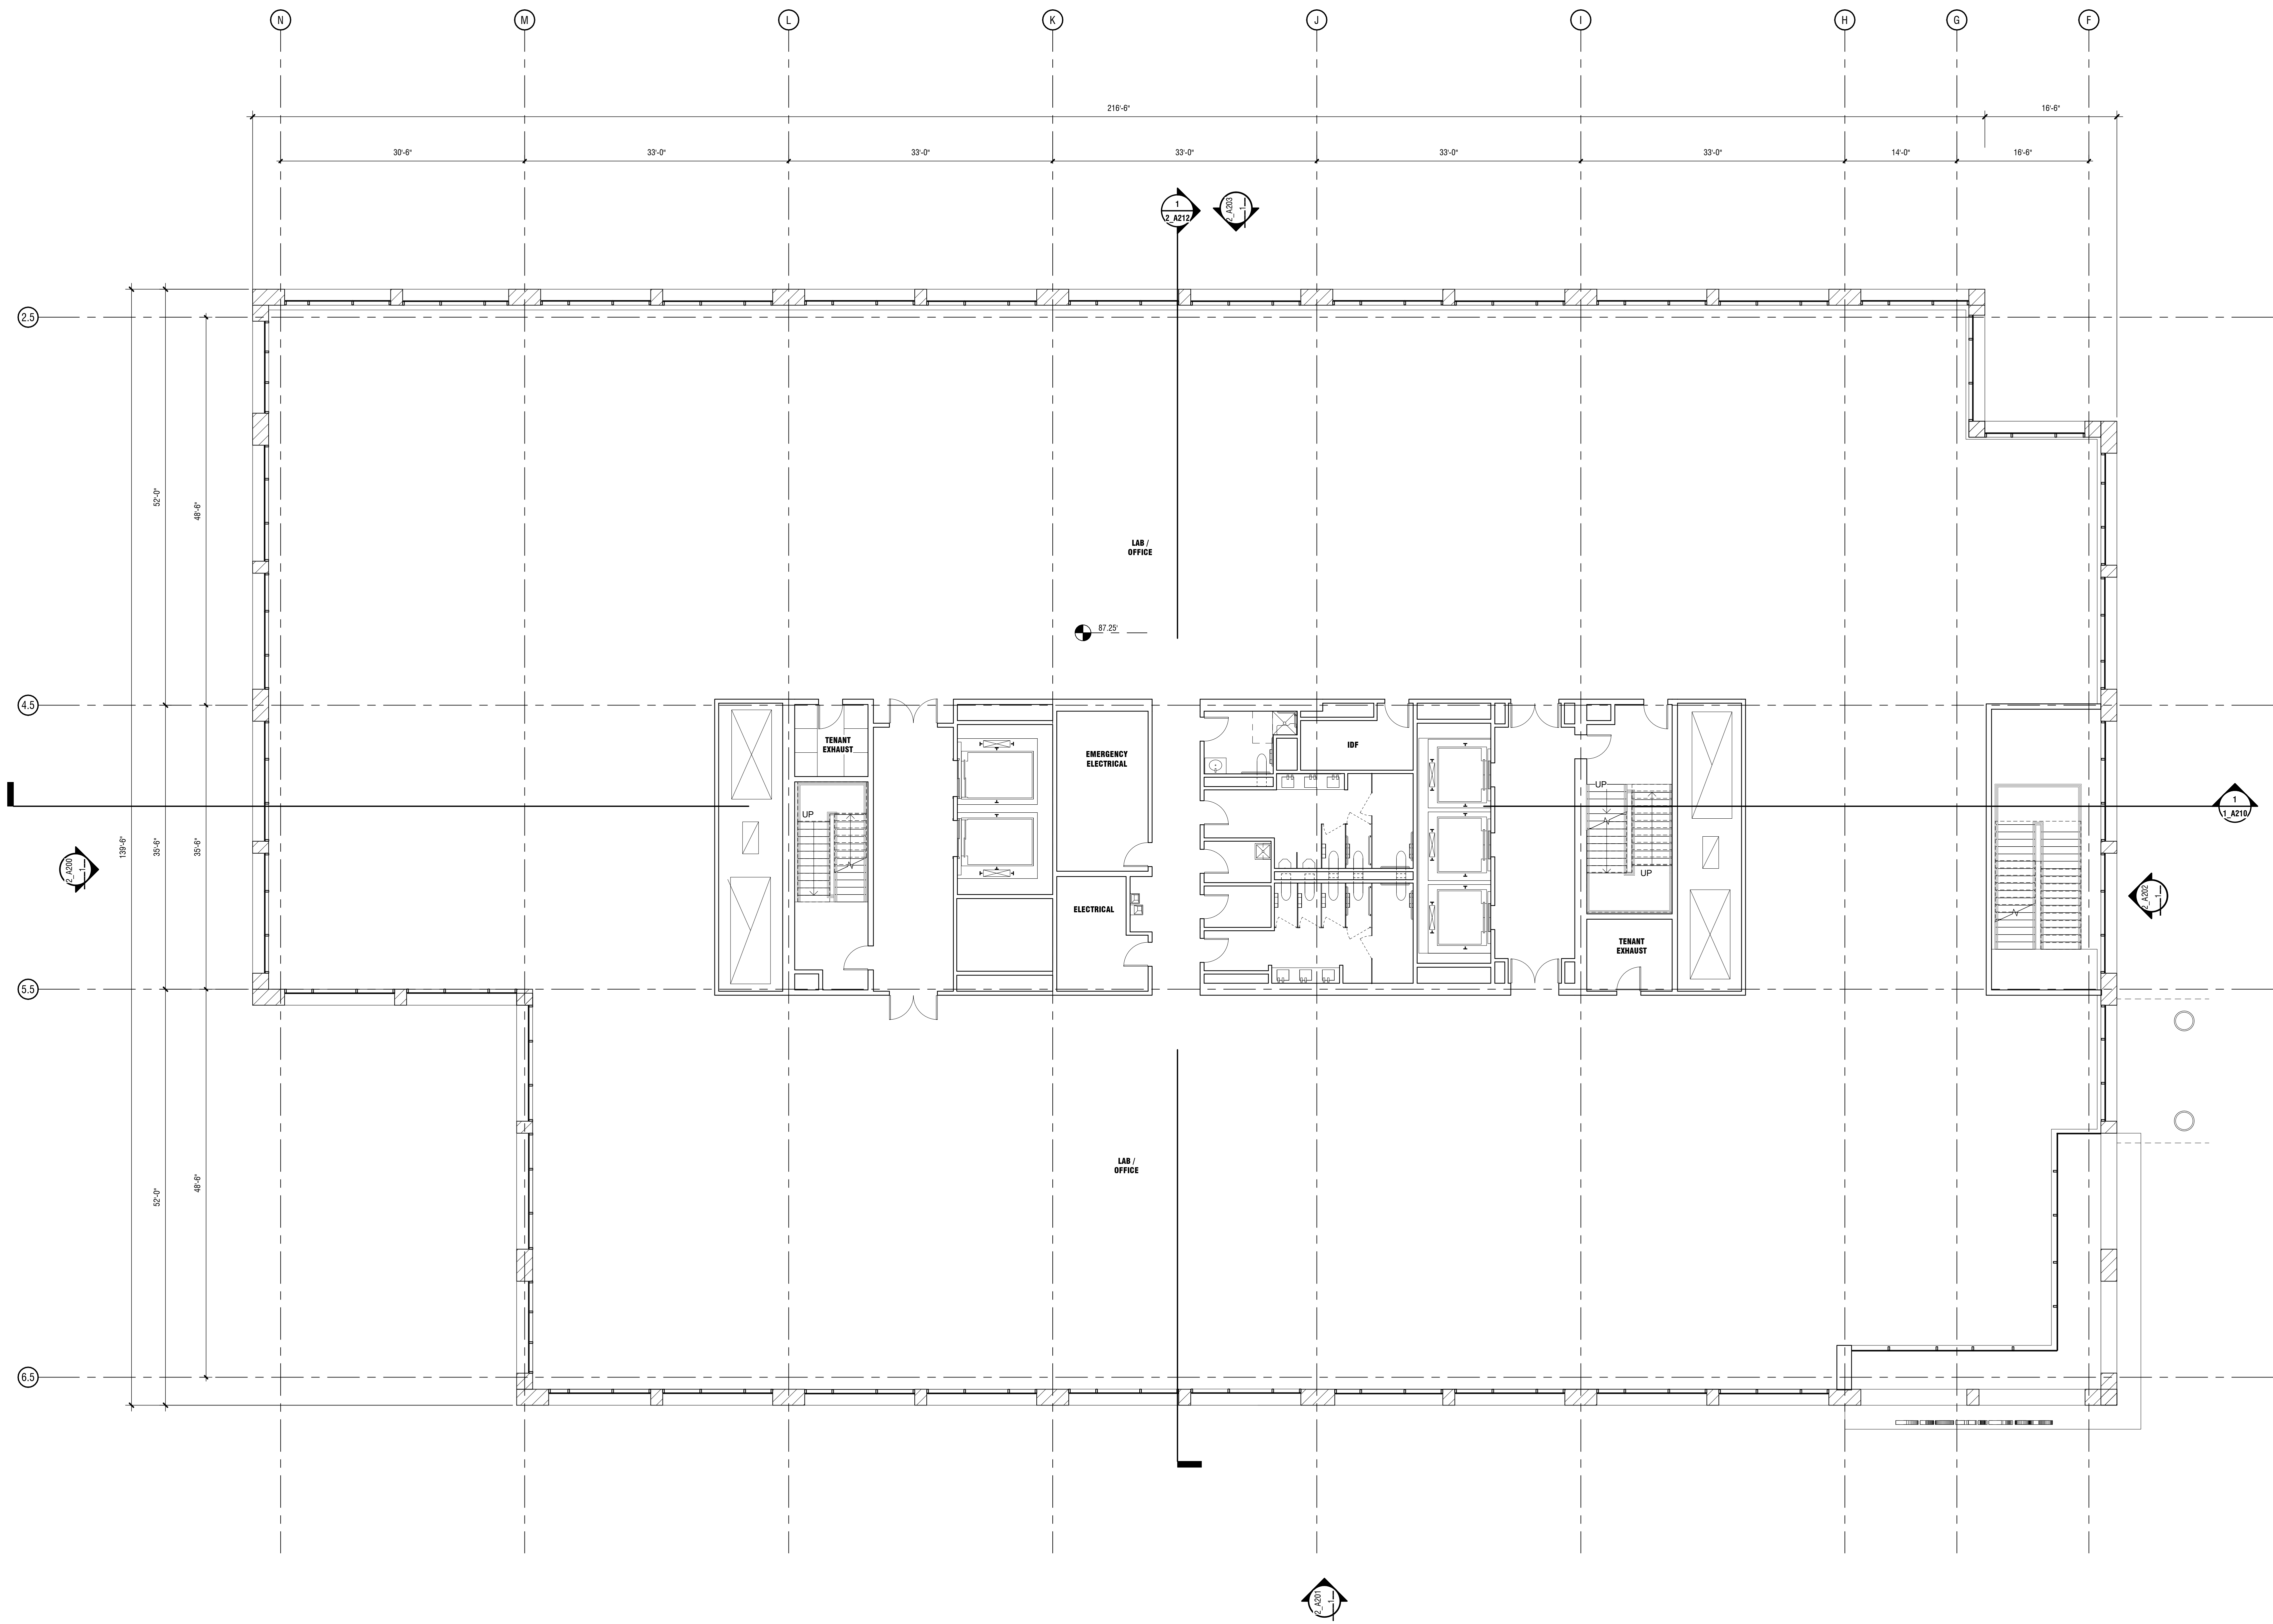

1 LEVEL 2, BLDG 2
SCALE: 1/8" = 1'-0" 1_A100

Riverside 1 & 2

Newton, Massachusetts

Client

Alexandria Real Estate Equities, Inc.
400 Technology Square, Suite 101
Cambridge MA / 02139
626.578.0777

Client

Mark Development LLC
247 Grove Street, Suite 2-150
Boston / MA / 02466
617.886.7400

Structural Engineer

McNamara Salvia
101 Federal Street, Suite 1100
Boston / MA / 02110
617.737.0040

MEP Engineer

WSP USA
100 Summer Street, 13th Floor
Boston / MA / 02110
617.426.7330

Sustainable Design Consultant

The Green Engineer
23 Bradford Street
Concord / MA / 01742
978.639.8978

Exterior Envelope Consultant

Simpson Gumpertz & Heger
480 Totten Pond Road
Waltham / MA / 02451
781.507.8000

Acoustic Consultant

Acentech
33 Moulton Street
Cambridge / MA / 02138
617.499.8000

Lighting Consultant

HLB Lighting Design
233 Lewis Wharf
Boston / MA / 02110
617.229.5190

Vertical Transportation Consultant

Van Dusen & Associates
100 Summer Street, Suite 1600
Boston / MA / 02110
617.574.5099

Code Consultant

Jensen Hughes
One Research Drive, Suite 305C
Westborough MA / 01581
508.620.8900

January 12, 2021

Schematic Plans Submissions

PROJECT NUMBER: 20037

DATE: January 12, 2021

REVISIONS:

1		
2		
SEE PREVIOUS ISSUES FOR REVISIONS
NOT LISTED HERE

SCALE: 1/8" = 1'-0"


DRAWING NAME:

FLOOR PLAN -
LEVEL 2 (BLDG 2)

Ref. North

DRAWING NUMBER:

2_A102

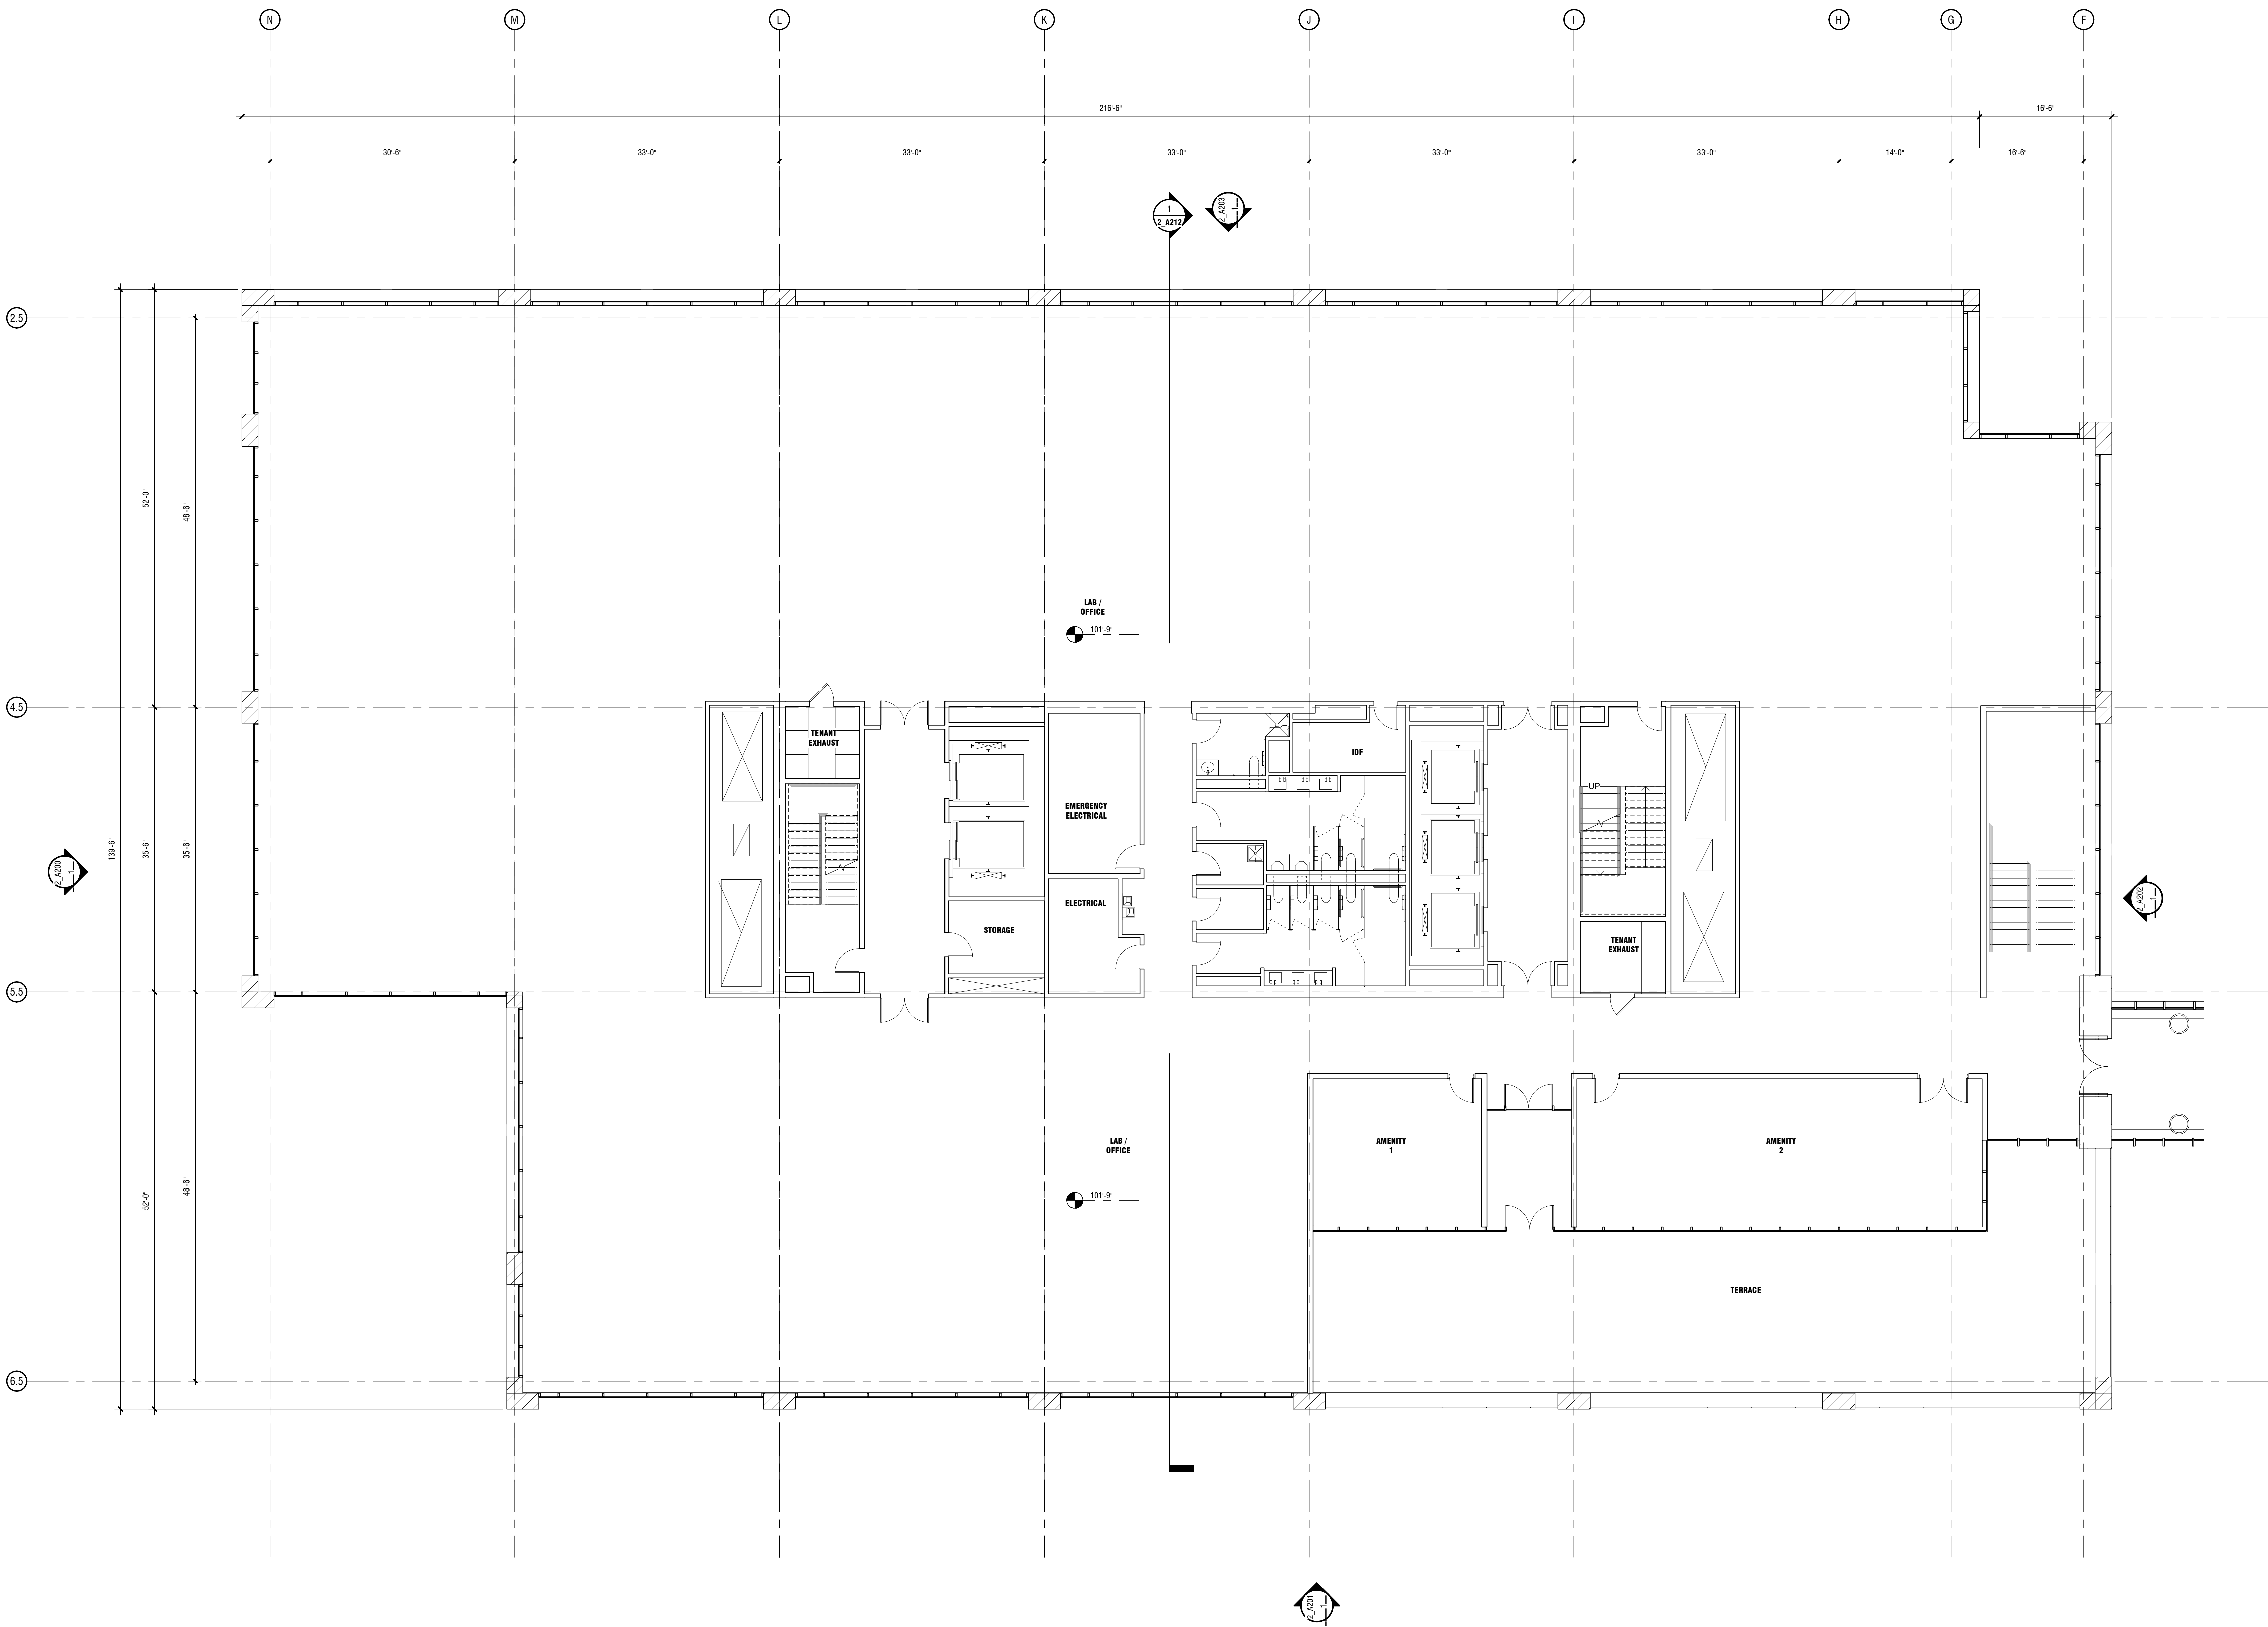

1 LEVEL 3, BLDG 2

SCALE: 1/8" = 1'-0"

1_A200

Riverside 1 & 2

Newton, Massachusetts

Client

Alexandria Real Estate Equities, Inc.
400 Technology Square, Suite 101
Cambridge MA / 02139
626.578.0777

Client

Mark Development LLC
247 Grove Street, Suite 2-150
Boston / MA / 02466
617.886.7400

Structural Engineer

McNamara Salvia
101 Federal Street, Suite 1100
Boston / MA / 02110
617.737.0040

MEP Engineer

WSP USA
100 Summer Street, 13th Floor
Boston / MA / 02110
617.426.7330

Sustainable Design Consultant

The Green Engineer
23 Bradford Street
Concord / MA / 01742
978.639.8978

Exterior Envelope Consultant

Simpson Gumpertz & Heger
480 Totten Pond Road
Waltham / MA / 02451
781.507.8000

Acoustic Consultant

Acentech
33 Moulton Street
Cambridge / MA / 02138
617.499.8000

Lighting Consultant

HLB Lighting Design
233 Lewis Wharf
Boston / MA / 02110
617.229.5190

Vertical Transportation Consultant

Van Dusen & Associates
100 Summer Street, Suite 1600
Boston / MA / 02110
617.574.5099

Code Consultant

Jensen Hughes
One Research Drive, Suite 305C
Westborough MA / 01581
508.620.8900

January 12, 2021

Schematic Plans Submissions

PROJECT NUMBER: 20037

DATE: January 12, 2021

REVISIONS:

1		
2		
SEE PREVIOUS ISSUES FOR REVISIONS
NOT LISTED HERE

SCALE: 1/8" = 1'-0"

DRAWING NAME:
**FLOOR PLAN -
LEVEL 3 (BLDG 2)**

Ref. North
DRAWING NUMBER:

2_A103

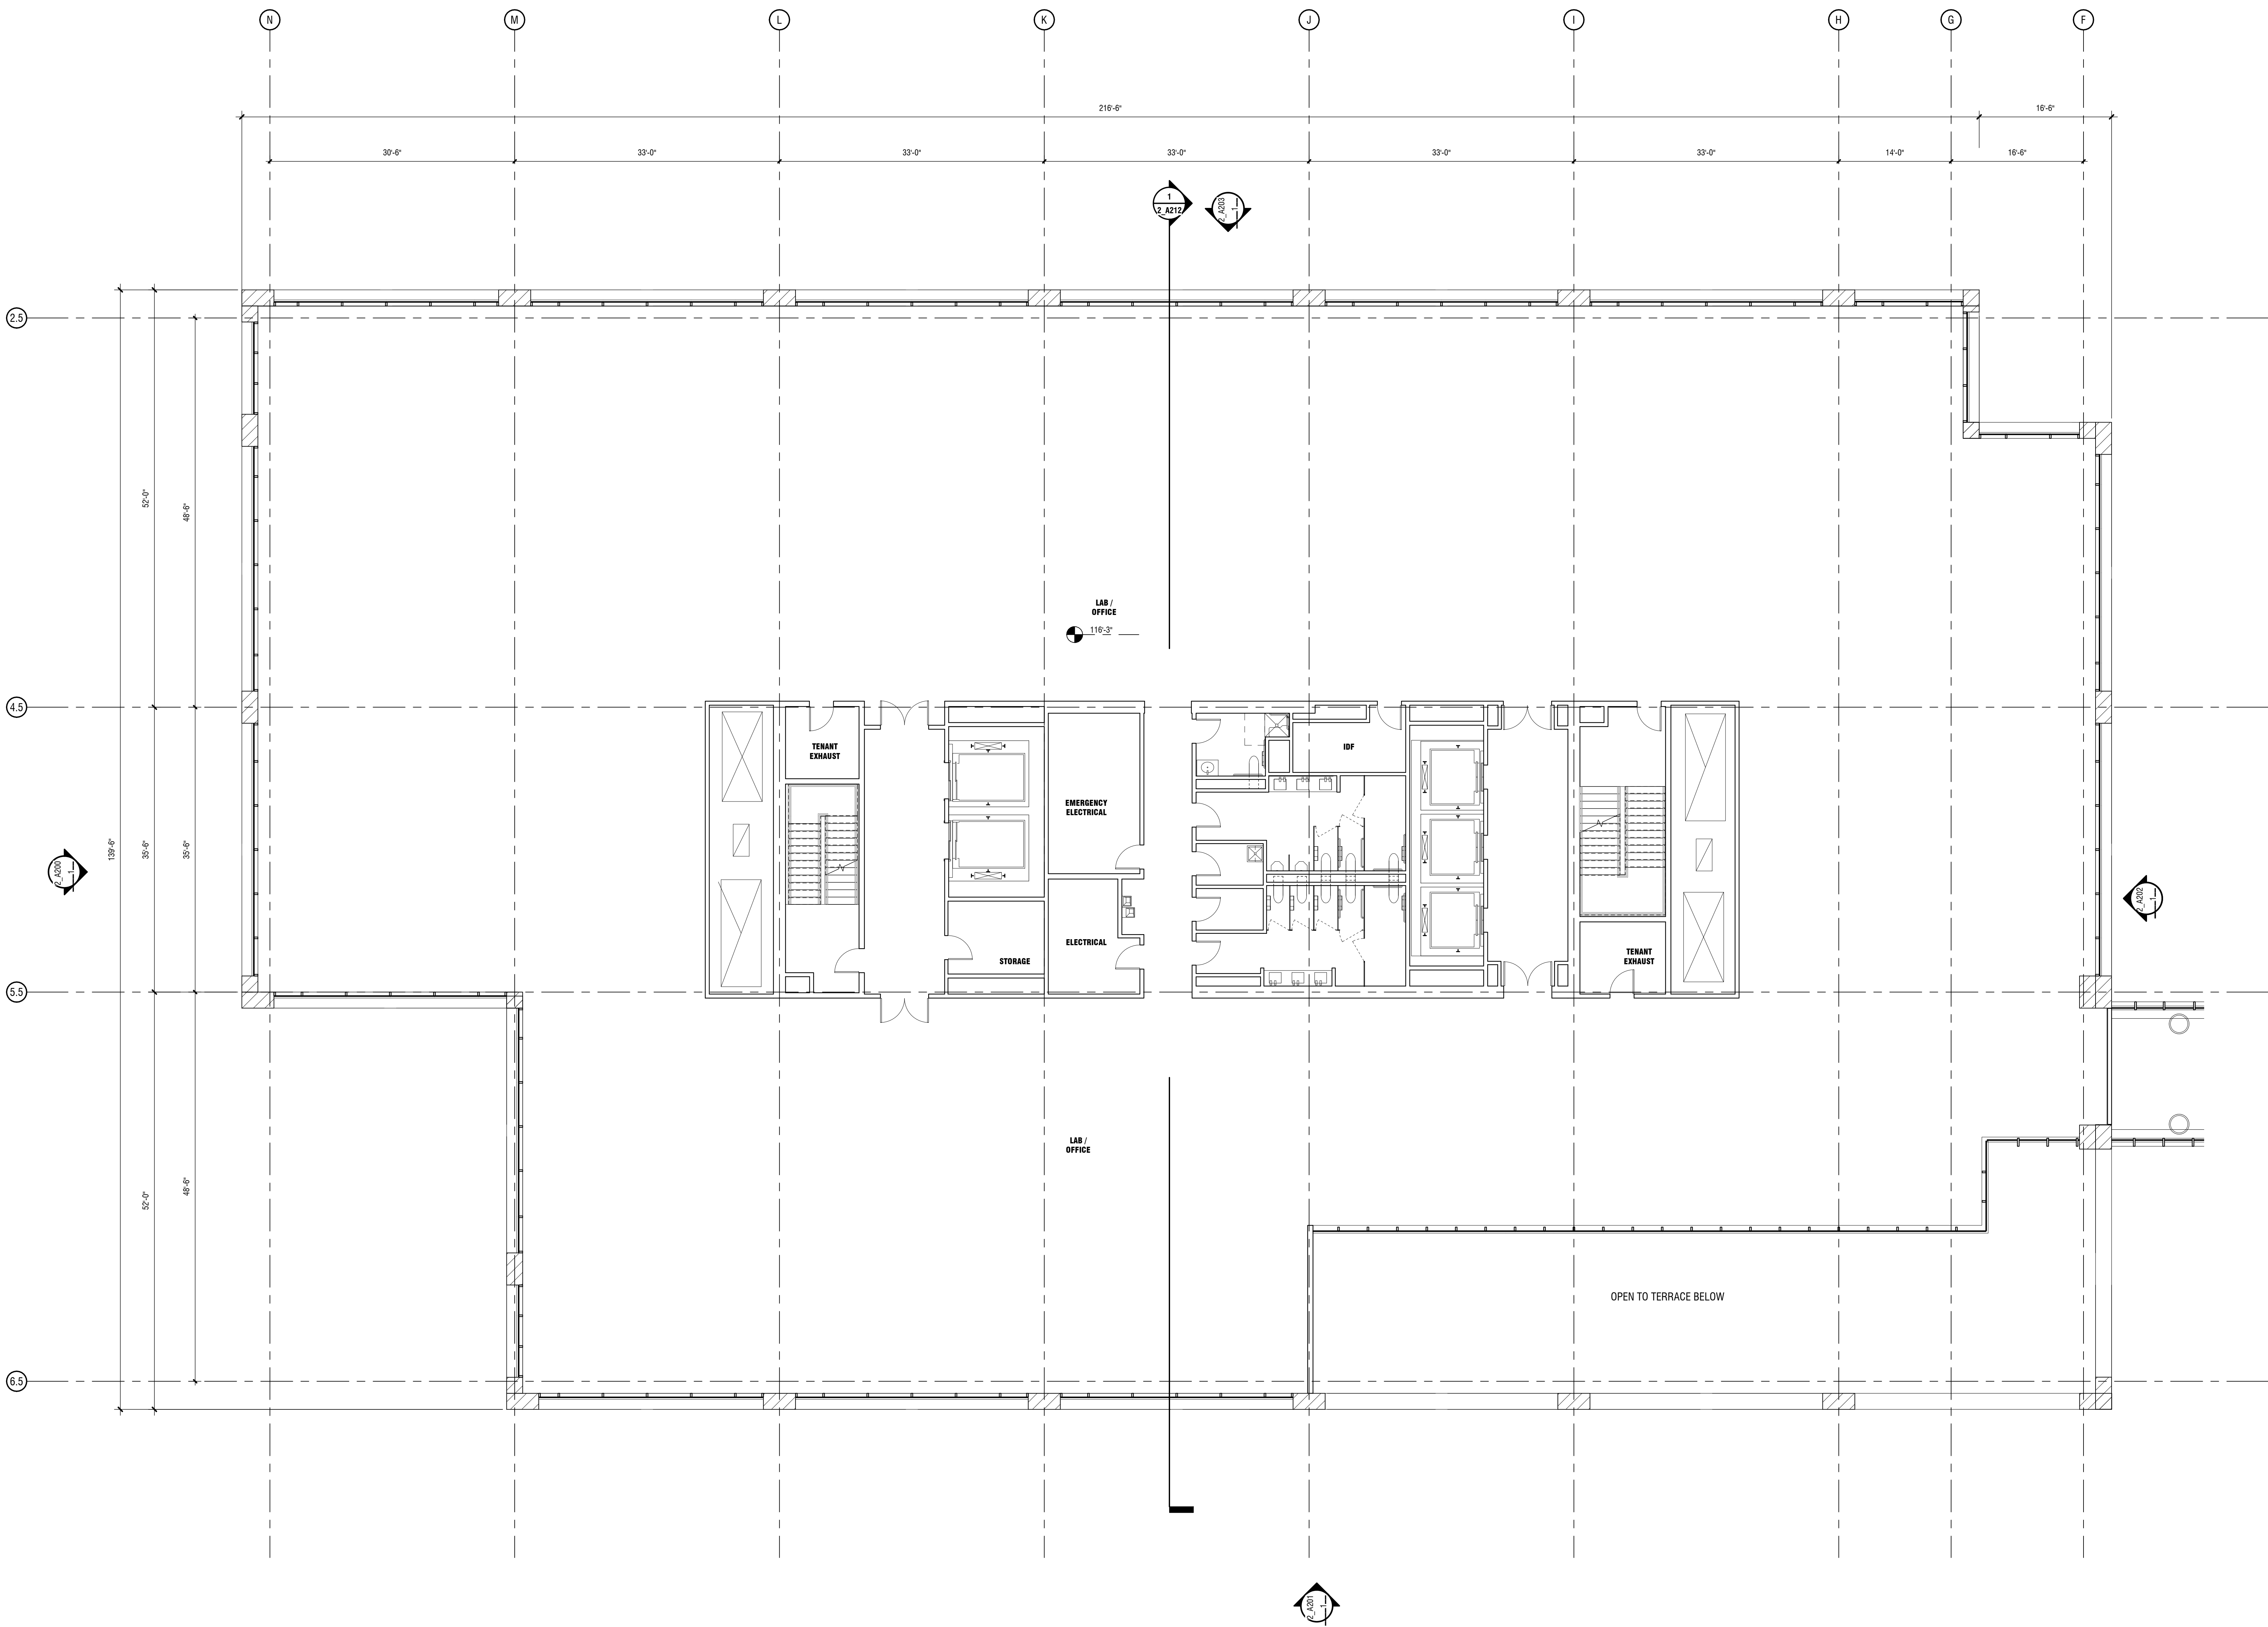

1 LEVEL 4, BLDG 2

SCALE: 1/8" = 1'-0"

1_A100

Riverside 1 & 2

Newton, Massachusetts

Client

Alexandria Real Estate Equities, Inc.
400 Technology Square, Suite 101
Cambridge MA / 02139
626.578.0777

Client

Mark Development LLC
247 Grove Street, Suite 2-150
Boston / MA / 02466
617.886.7400

Structural Engineer

McNamara Salvia
101 Federal Street, Suite 1100
Boston / MA / 02110
617.737.0040

MEP Engineer

WSP USA
100 Summer Street, 13th Floor
Boston / MA / 02110
617.426.7330

Sustainable Design Consultant

The Green Engineer
23 Bradford Street
Concord / MA / 01742
978.639.8978

Exterior Envelope Consultant

Simpson Gumpertz & Heger
480 Totten Pond Road
Waltham / MA / 02451
781.507.8000

Acoustic Consultant

Acentech
33 Moulton Street
Cambridge / MA / 02138
617.499.8000

Lighting Consultant

HLB Lighting Design
233 Lewis Wharf
Boston / MA / 02110
617.229.5190

Vertical Transportation Consultant

Van Dusen & Associates
100 Summer Street, Suite 1600
Boston / MA / 02110
617.574.5099

Code Consultant

Jensen Hughes
One Research Drive, Suite 305C
Westborough MA / 01581
508.620.8900

January 12, 2021

Schematic Plans Submissions

PROJECT NUMBER: 20037

DATE: January 12, 2021

REVISIONS:

1		
2		
SEE PREVIOUS ISSUES FOR REVISIONS
NOT LISTED HERE

SCALE: 1/8" = 1'-0"


DRAWING NAME:

FLOOR PLAN -
LEVEL 4 (BLDG 2)

Ref. North

DRAWING NUMBER:

2_A104

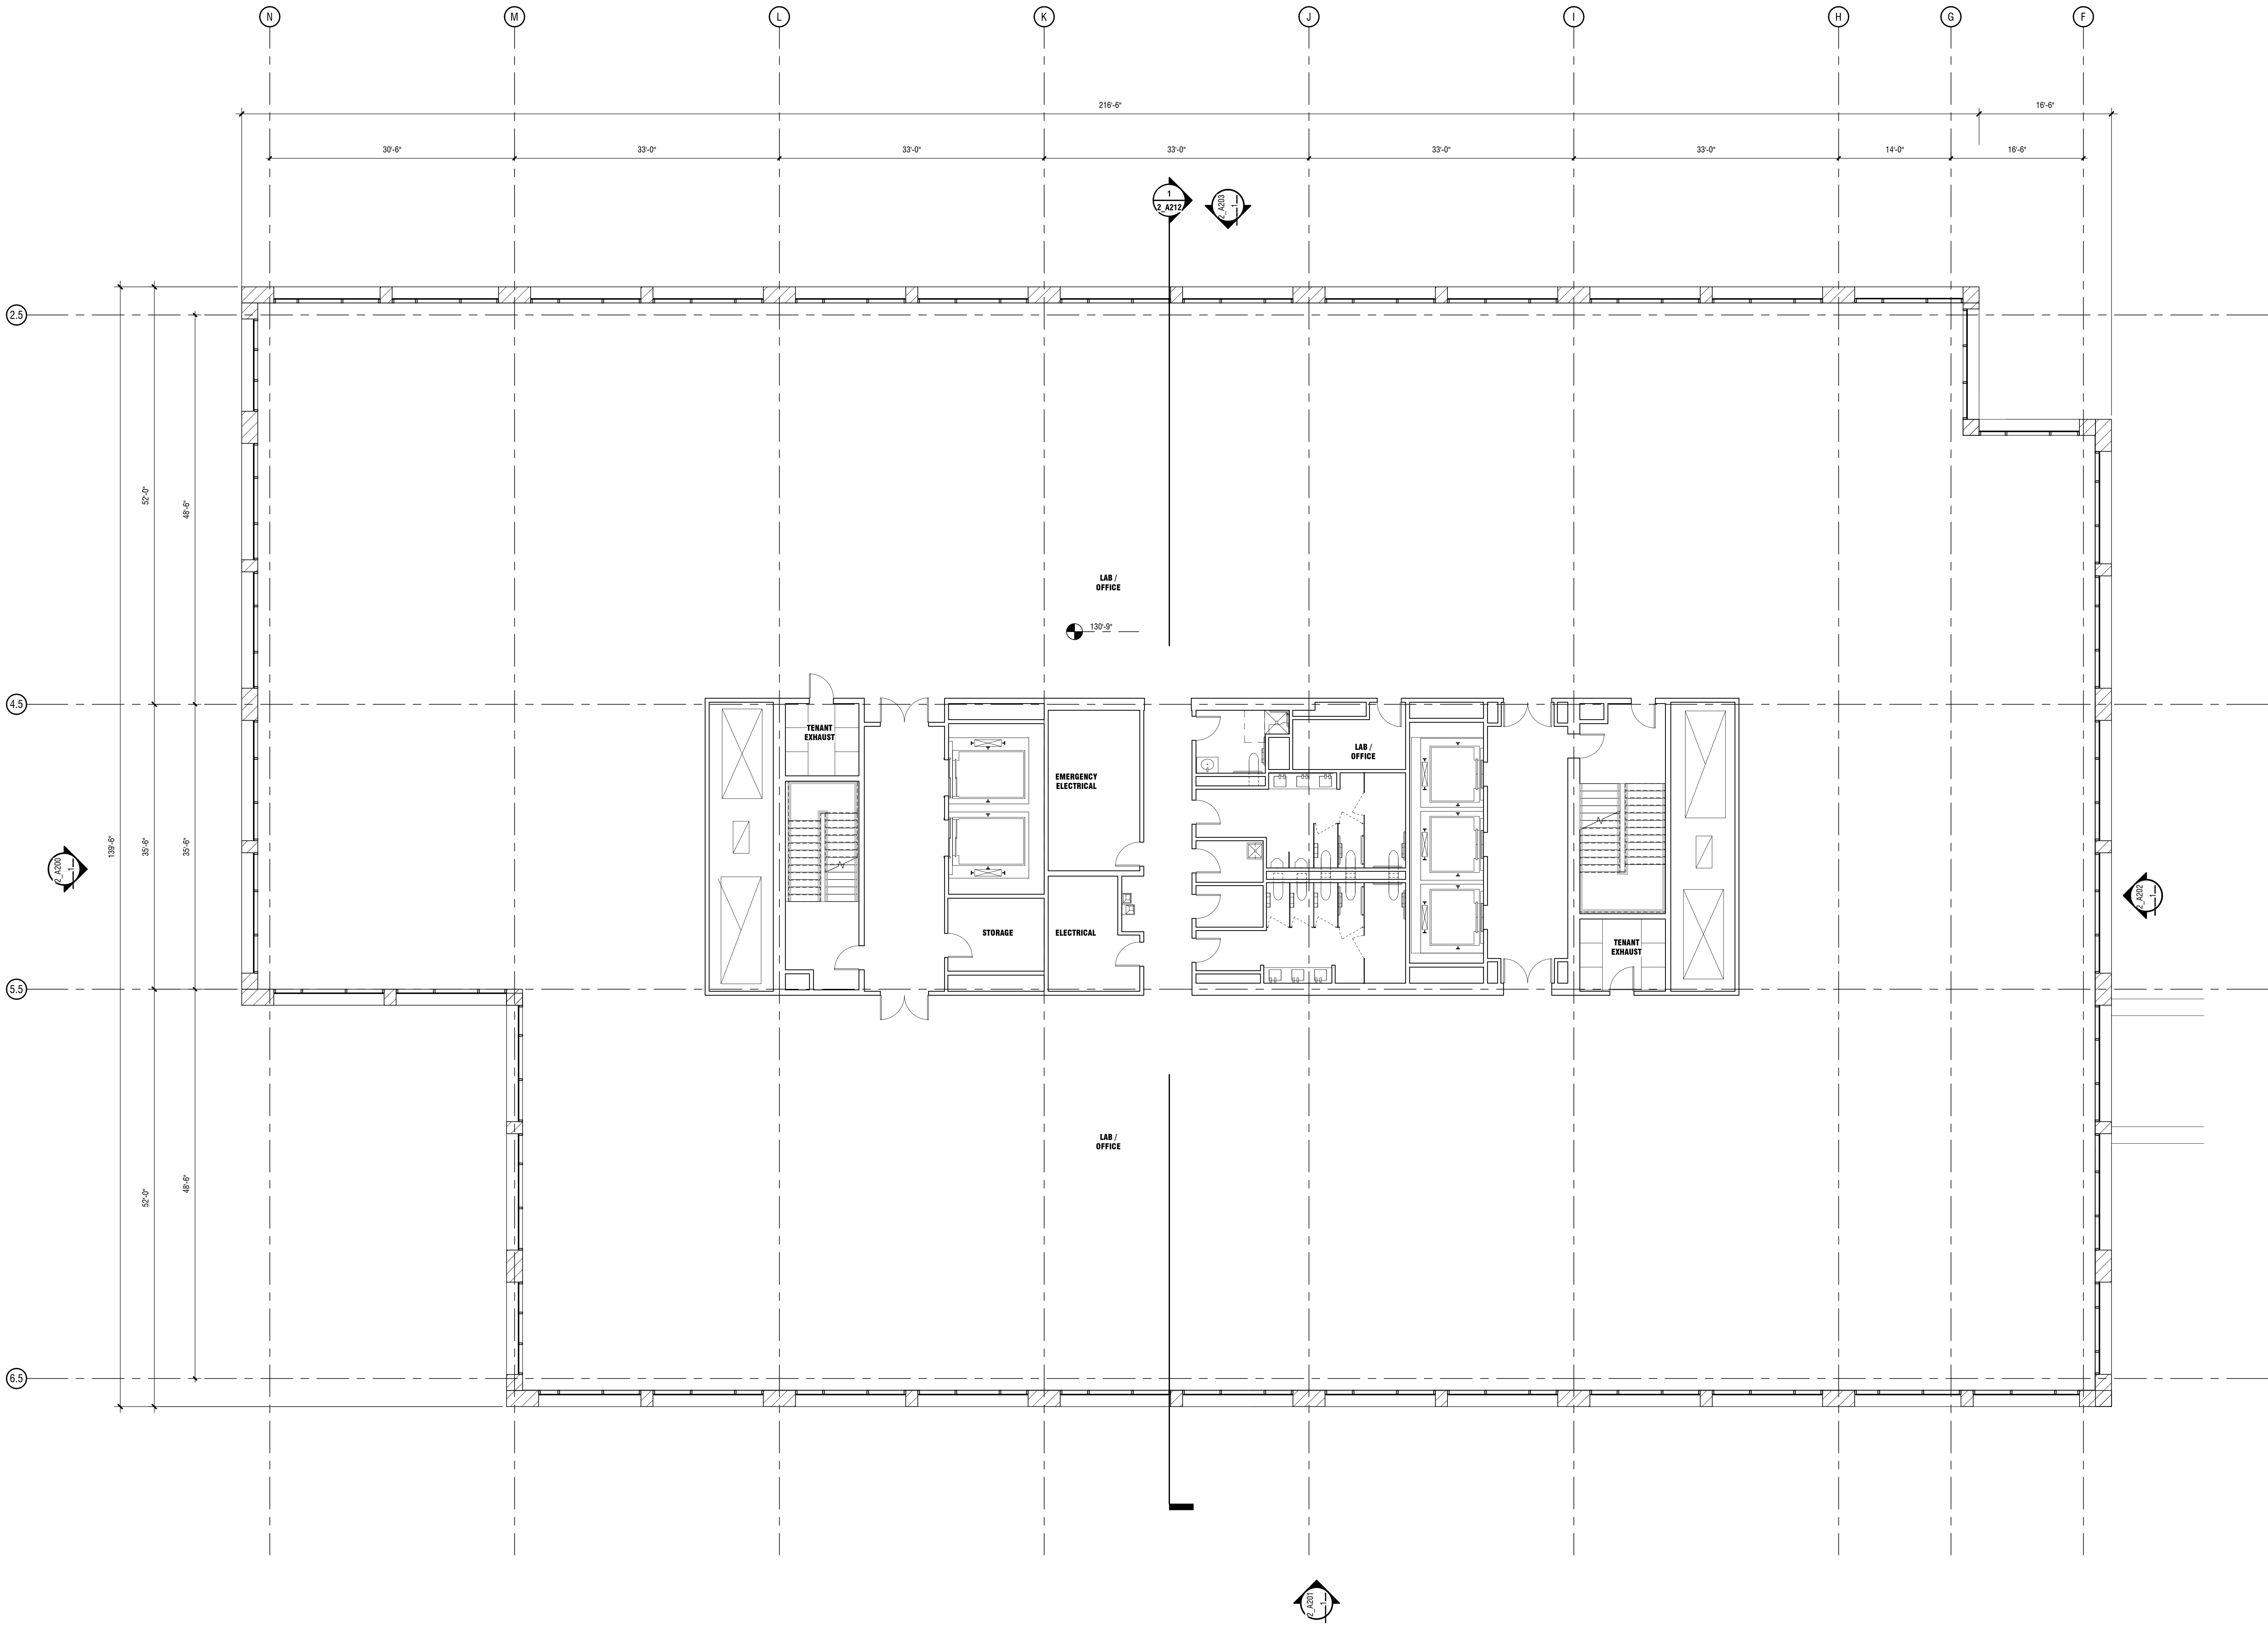

1 LEVEL 5, BLDG 2
SCALE: 1/8" = 1'-0"
1_A100

Riverside 1 & 2

Newton, Massachusetts

Client

Alexandria Real Estate Equities, Inc.
400 Technology Square, Suite 101
Cambridge MA / 02139
608.578.0777

Client

Mark Development LLC
247 Grove Street, Suite 2-150
Boston / MA / 02466
617.886.7400

Structural Engineer

McNamara Salvia
101 Federal Street, Suite 1100
Boston / MA / 02110
617.737.0040

MEP Engineer

WSP USA
100 Summer Street, 13th Floor
Boston / MA / 02110
617.426.7330

Sustainable Design Consultant

The Green Engineer
23 Bradford Street
Concord / MA / 01742
978.639.8978

Exterior Envelope Consultant

Simpson Gumpertz & Heger
480 Totten Pond Road
Waltham / MA / 02451
781.507.8000

Acoustic Consultant

Acentech
33 Moulton Street
Cambridge / MA / 02138
617.499.8000

Lighting Consultant

HLB Lighting Design
233 Lewis Wharf
Boston / MA / 02110
617.229.5190

Vertical Transportation Consultant

Van Dusen & Associates
100 Summer Street, Suite 1600
Boston / MA / 02110
617.574.5099

Code Consultant

Jensen Hughes
One Research Drive, Suite 305C
Westborough MA / 01581
508.620.8900

January 12, 2021

Schematic Plans Submissions

PROJECT NUMBER: 20037

DATE: January 12, 2021

REVISIONS:

1		
2		
SEE PREVIOUS ISSUES FOR REVISIONS
NOT LISTED HERE


SCALE: 1/8" = 1'-0"

DRAWING NAME:

FLOOR PLAN -
LEVEL 5 (BLDG 2)

Ref. North
DRAWING NUMBER:

2_A105

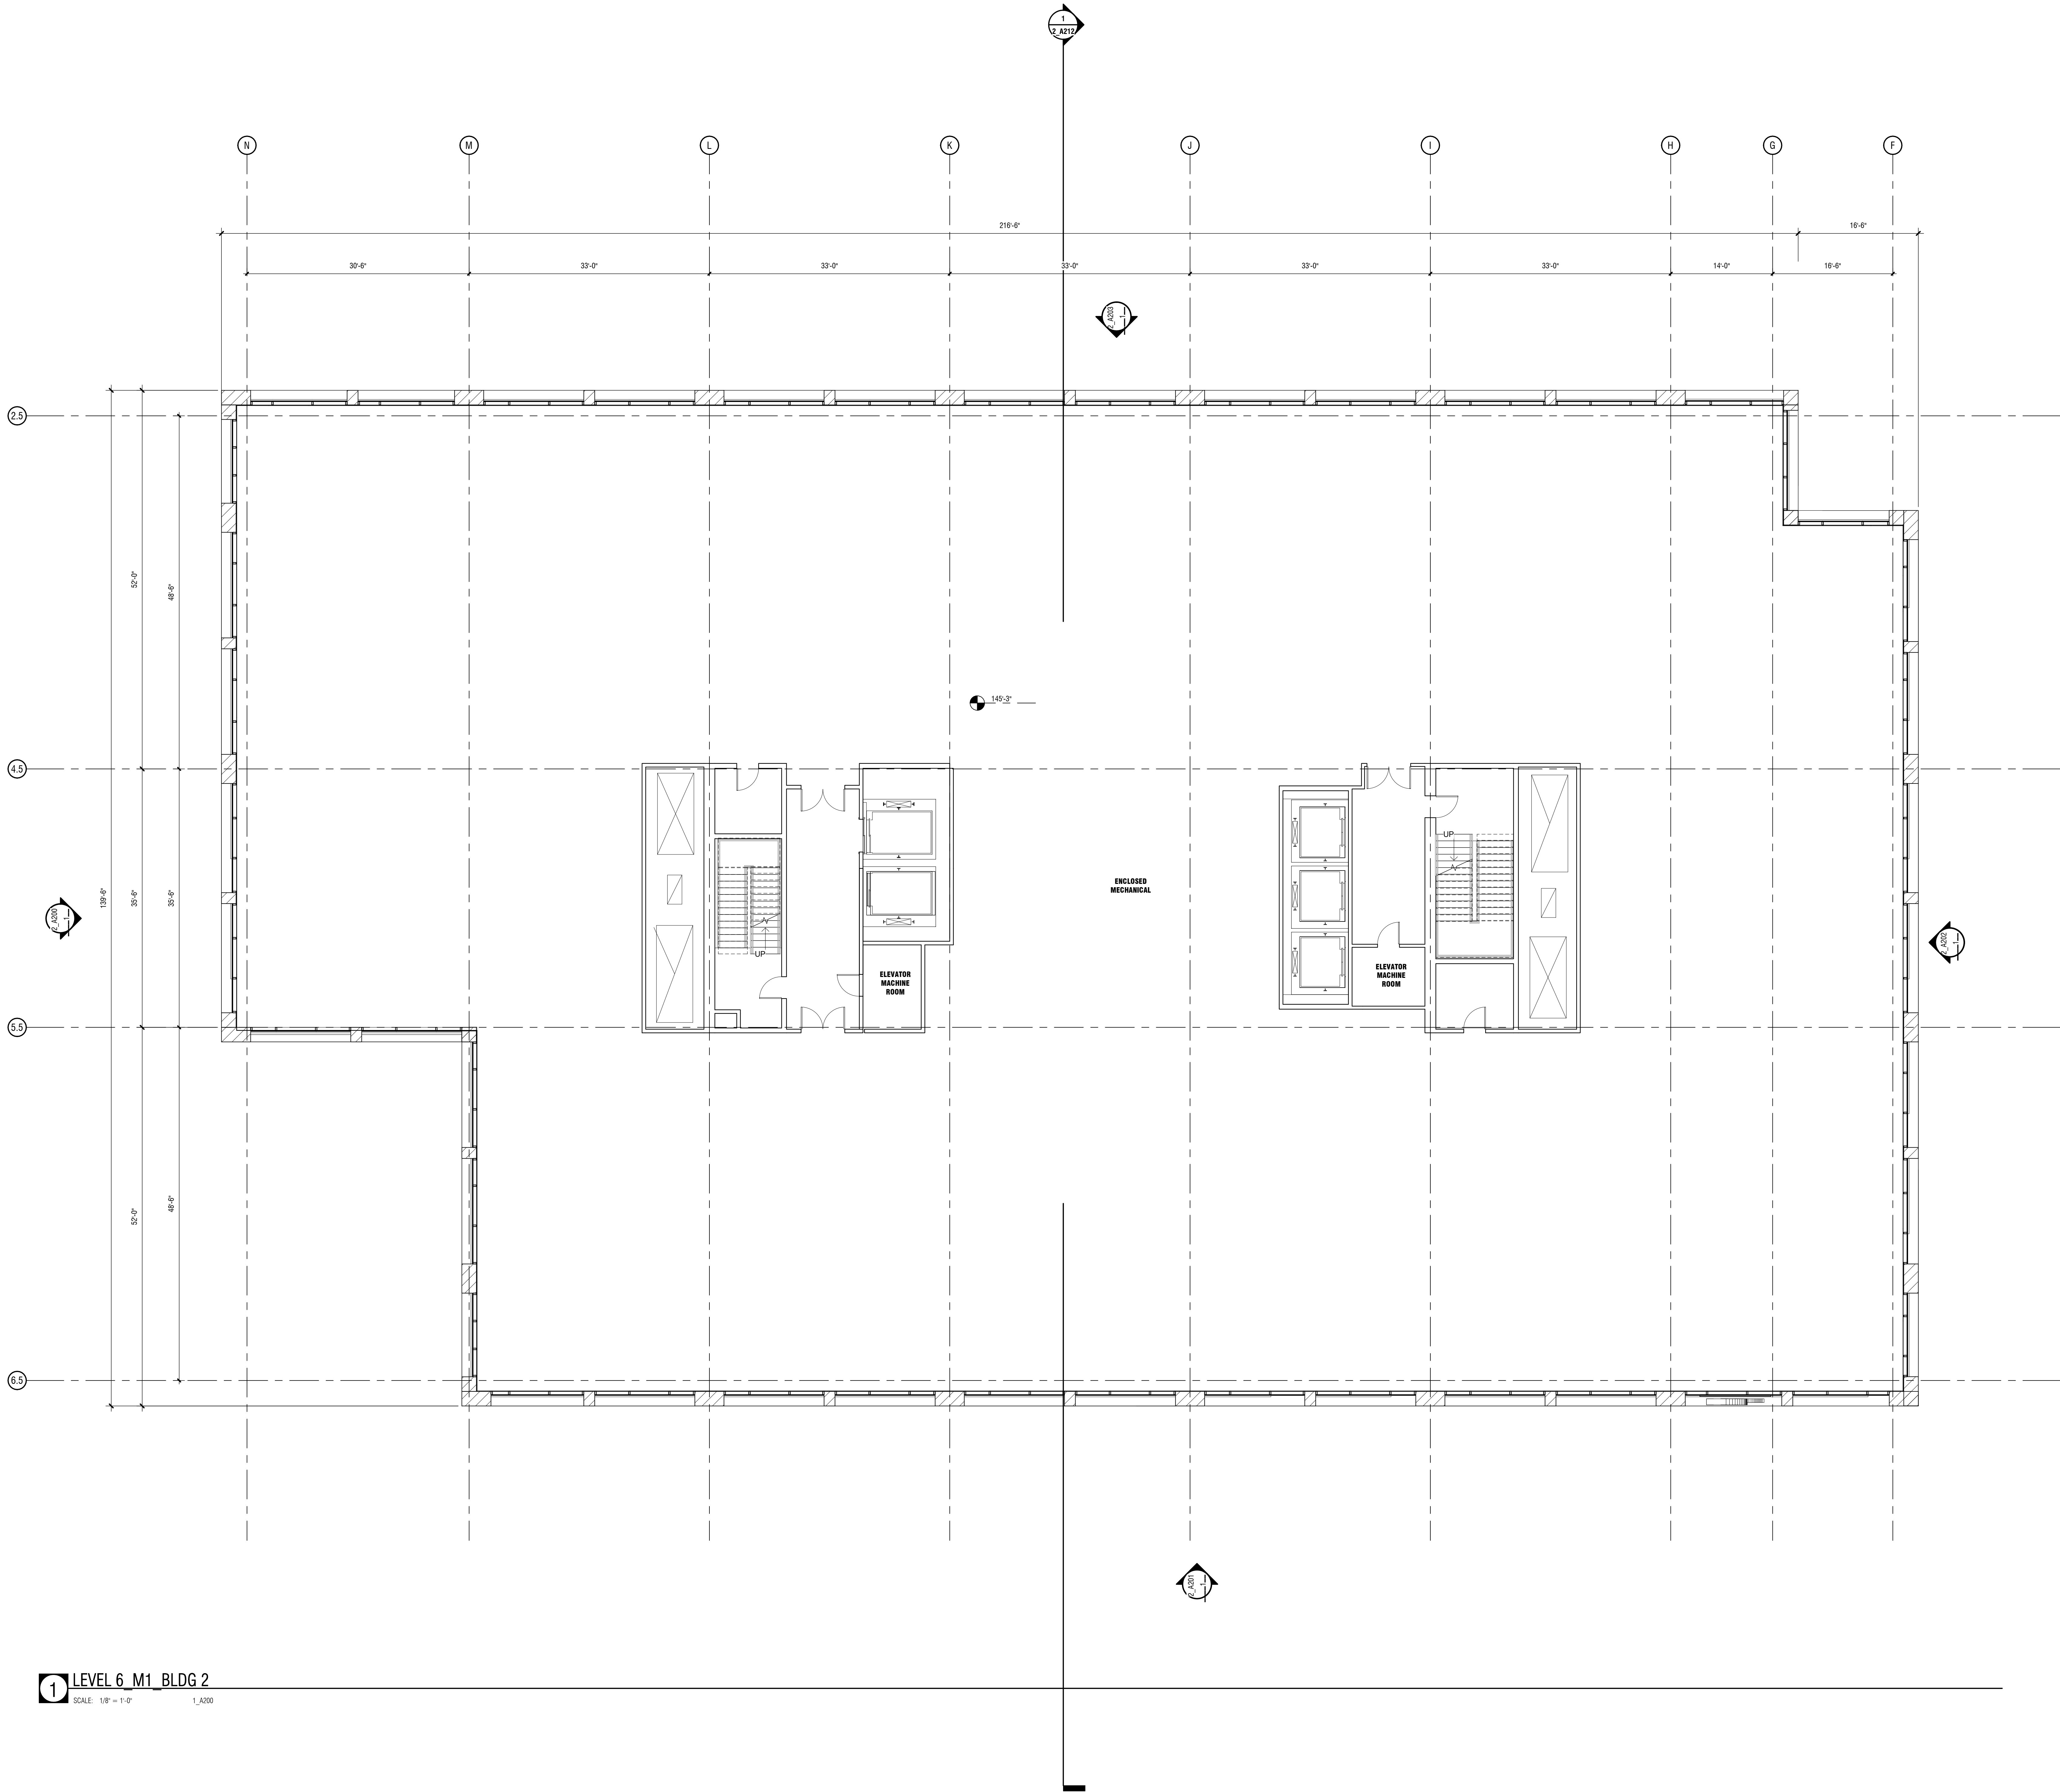

Riverside 1 & 2

Newton, Massachusetts

Client

Alexandria Real Estate Equities, Inc.
400 Technology Square, Suite 101
Cambridge MA / 02139
626.578.0777

Client

Mark Development LLC
247 Grove Street, Suite 2-150
Boston / MA / 02466
617.886.7400

Structural Engineer

McNamara Salvia
101 Federal Street, Suite 1100
Boston / MA / 02110
617.737.0040

MEP Engineer

WSP USA
100 Summer Street, 13th Floor
Boston / MA / 02110
617.426.7330

Sustainable Design Consultant

The Green Engineer
23 Bradford Street
Concord / MA / 01742
978.639.8978

Exterior Envelope Consultant

Simpson Gumpertz & Heger
480 Totten Pond Road
Waltham / MA / 02451
781.507.8000

Acoustic Consultant

Acentech
33 Moulton Street
Cambridge / MA / 02138
617.499.8000

Lighting Consultant

HLB Lighting Design
233 Lewis Wharf
Boston / MA / 02110
617.229.5190

Vertical Transportation Consultant

Van Dusen & Associates
100 Summer Street, Suite 1600
Boston / MA / 02110
617.574.5099

Code Consultant

Jensen Hughes
One Research Drive, Suite 305C
Westborough MA / 01581
508.620.8900

January 12, 2021

Schematic Plans Submissions

PROJECT NUMBER: 20037

DATE: January 12, 2021

REVISIONS:

1		
2		
SEE PREVIOUS ISSUES FOR REVISIONS
NOT LISTED HERE

SCALE: 1/8" = 1'-0"


DRAWING NAME:

FLOOR PLAN -
LEVEL 6_M1
(BLDG 2)

Ref. North

DRAWING NUMBER:

2_A106

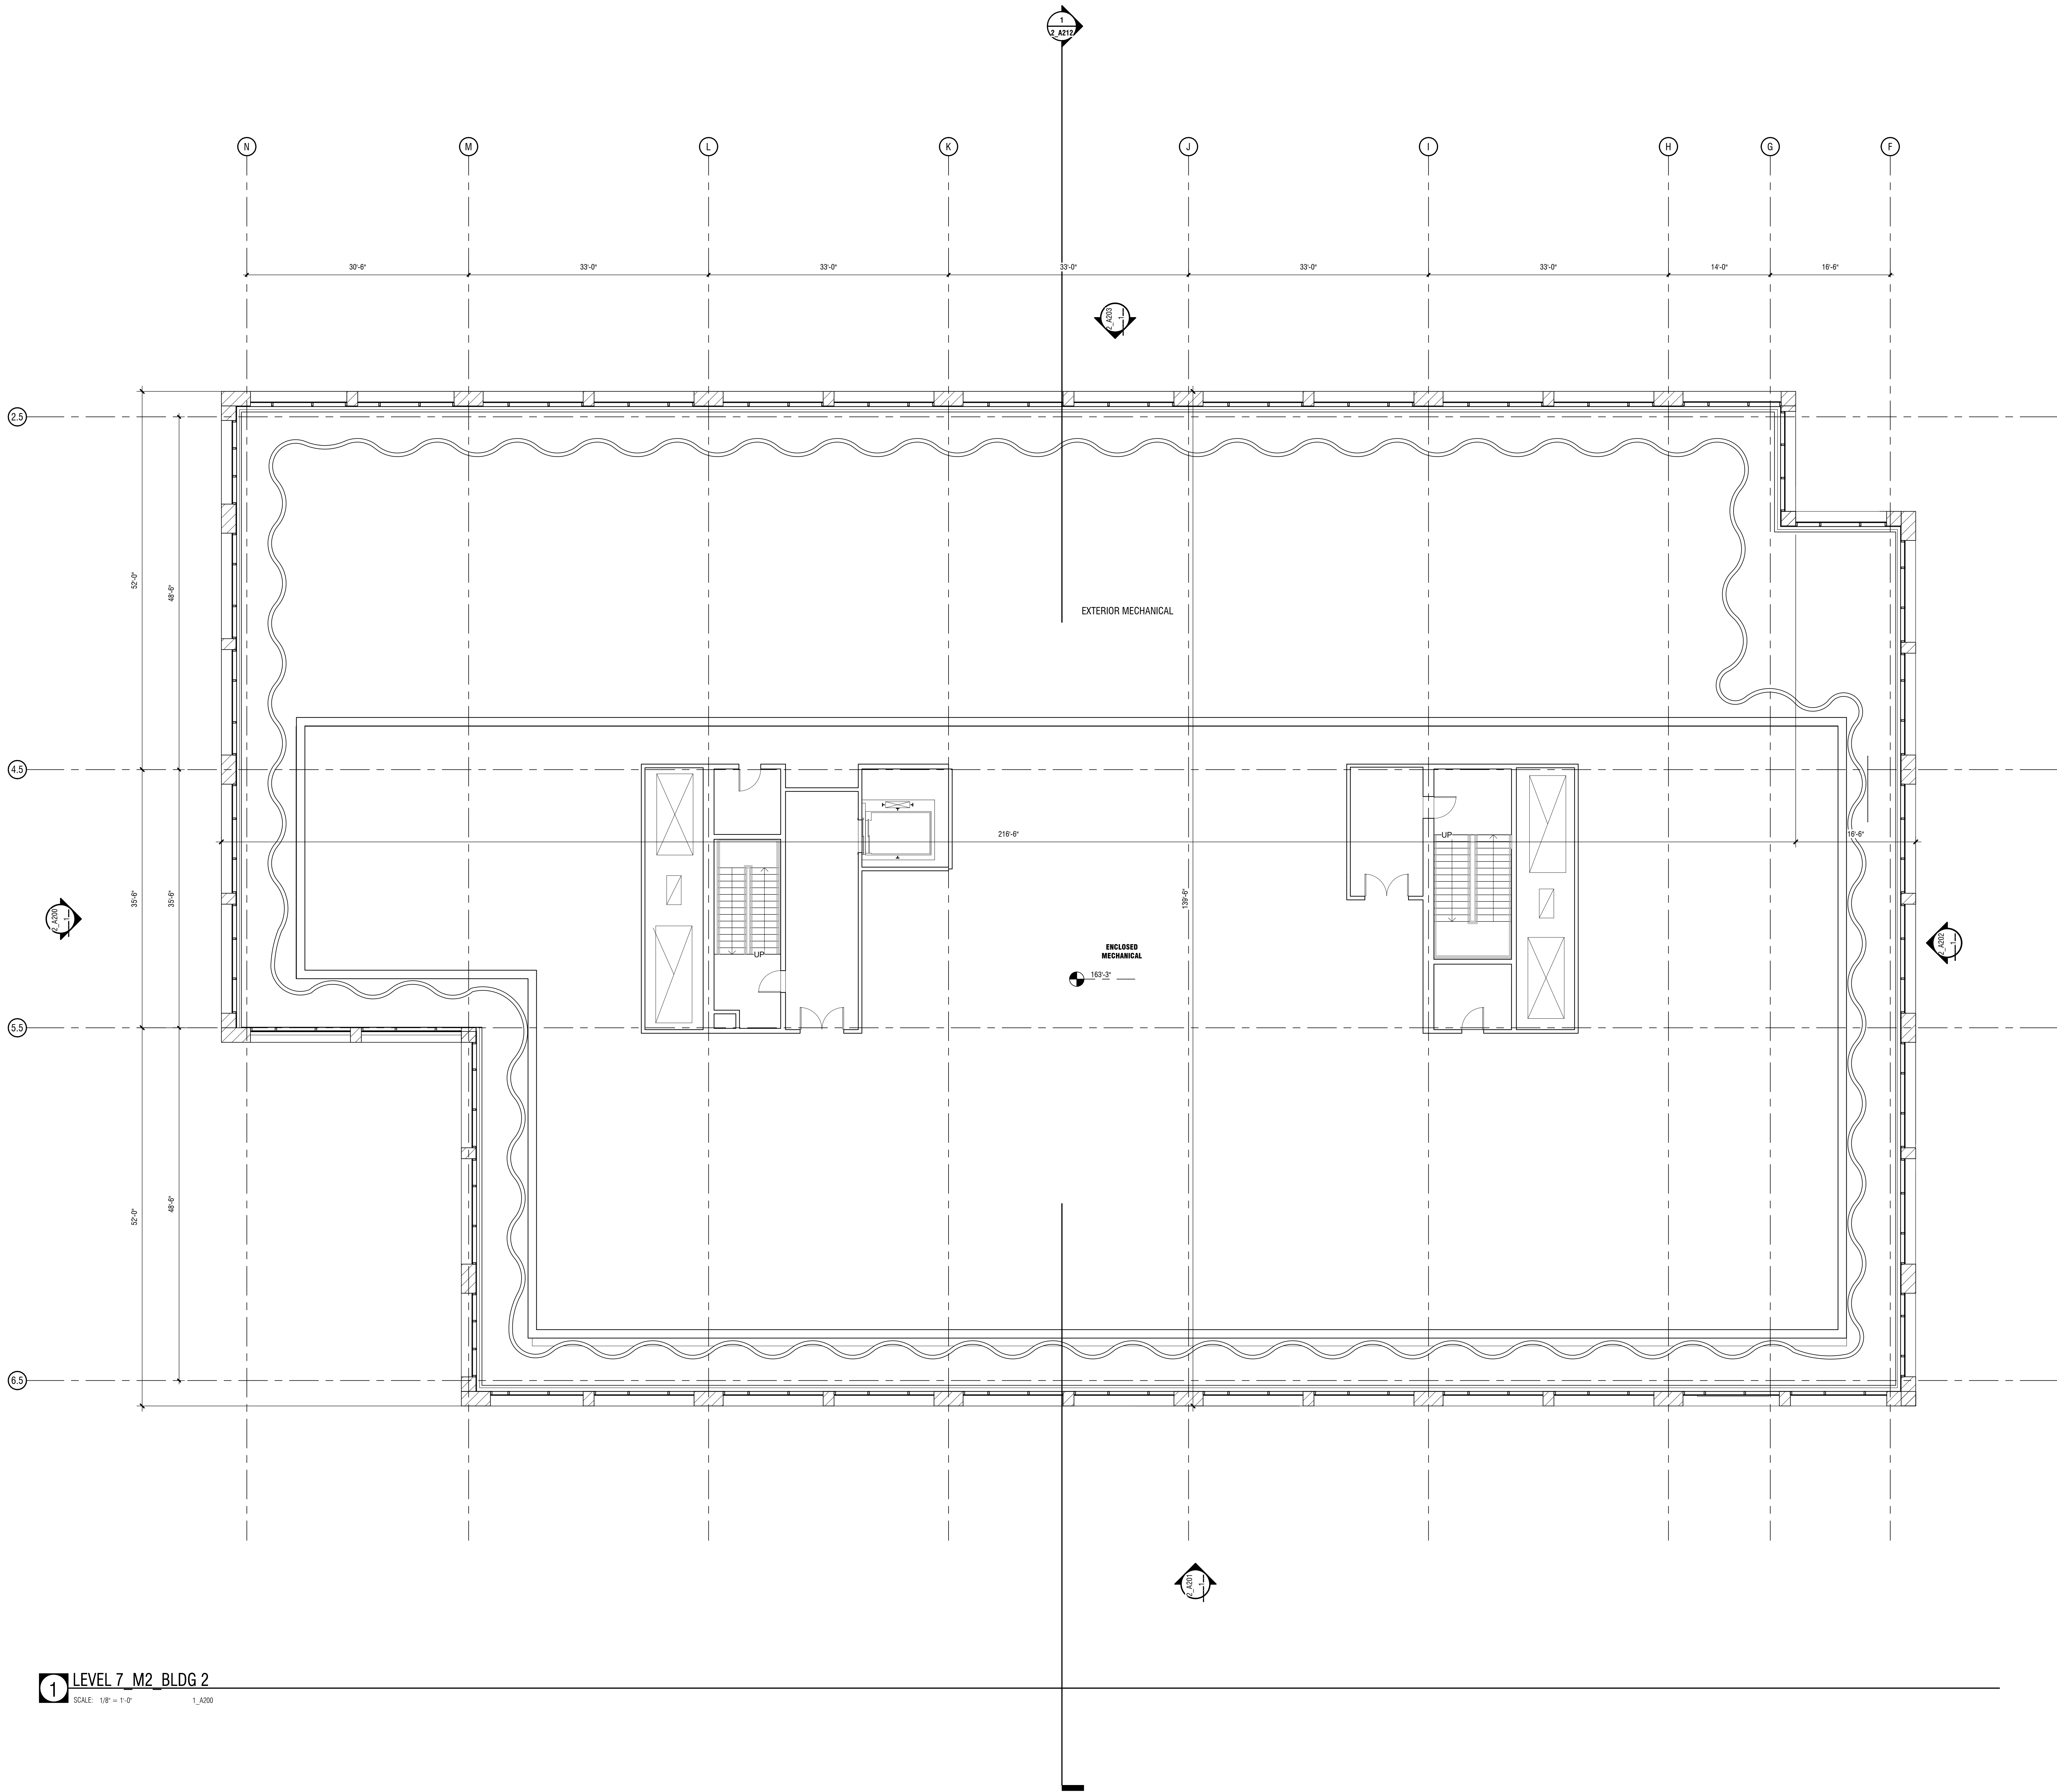

Riverside 1 & 2

Newton, Massachusetts

Client

Alexandria Real Estate Equities, Inc.
400 Technology Square, Suite 101
Cambridge MA / 02139
626.578.0777

Client

Mark Development LLC
247 Grove Street, Suite 2-150
Boston / MA / 02466
617.886.7400

Structural Engineer

McNamara Salvia
101 Federal Street, Suite 1100
Boston / MA / 02110
617.737.0040

MEP Engineer

WSP USA
100 Summer Street, 13th Floor
Boston / MA / 02110
617.426.7330

Sustainable Design Consultant

The Green Engineer
23 Bradford Street
Concord / MA / 01742
978.639.8978

Exterior Envelope Consultant

Simpson Gumpertz & Heger
480 Totten Pond Road
Waltham / MA / 02451
781.507.8000

Acoustic Consultant

Acentech
33 Moulton Street
Cambridge / MA / 02138
617.499.8000

Lighting Consultant

HLB Lighting Design
233 Lewis Wharf
Boston / MA / 02110
617.229.5190

Vertical Transportation Consultant

Van Dusen & Associates
100 Summer Street, Suite 1800
Boston / MA / 02110
617.574.5099

Code Consultant

Jensen Hughes
One Research Drive, Suite 305C
Westborough MA / 01581
508.620.8900

January 12, 2021

Schematic Plans Submissions

PROJECT NUMBER: 20037

DATE: January 12, 2021

REVISIONS:

1		
2		
SEE PREVIOUS ISSUES FOR REVISIONS
NOT LISTED HERE

SCALE: 1/8" = 1'-0"


DRAWING NAME:

FLOOR PLAN -
LEVEL 7_M2
(BLDG 2)

Ref. North

DRAWING NUMBER:

2_A107

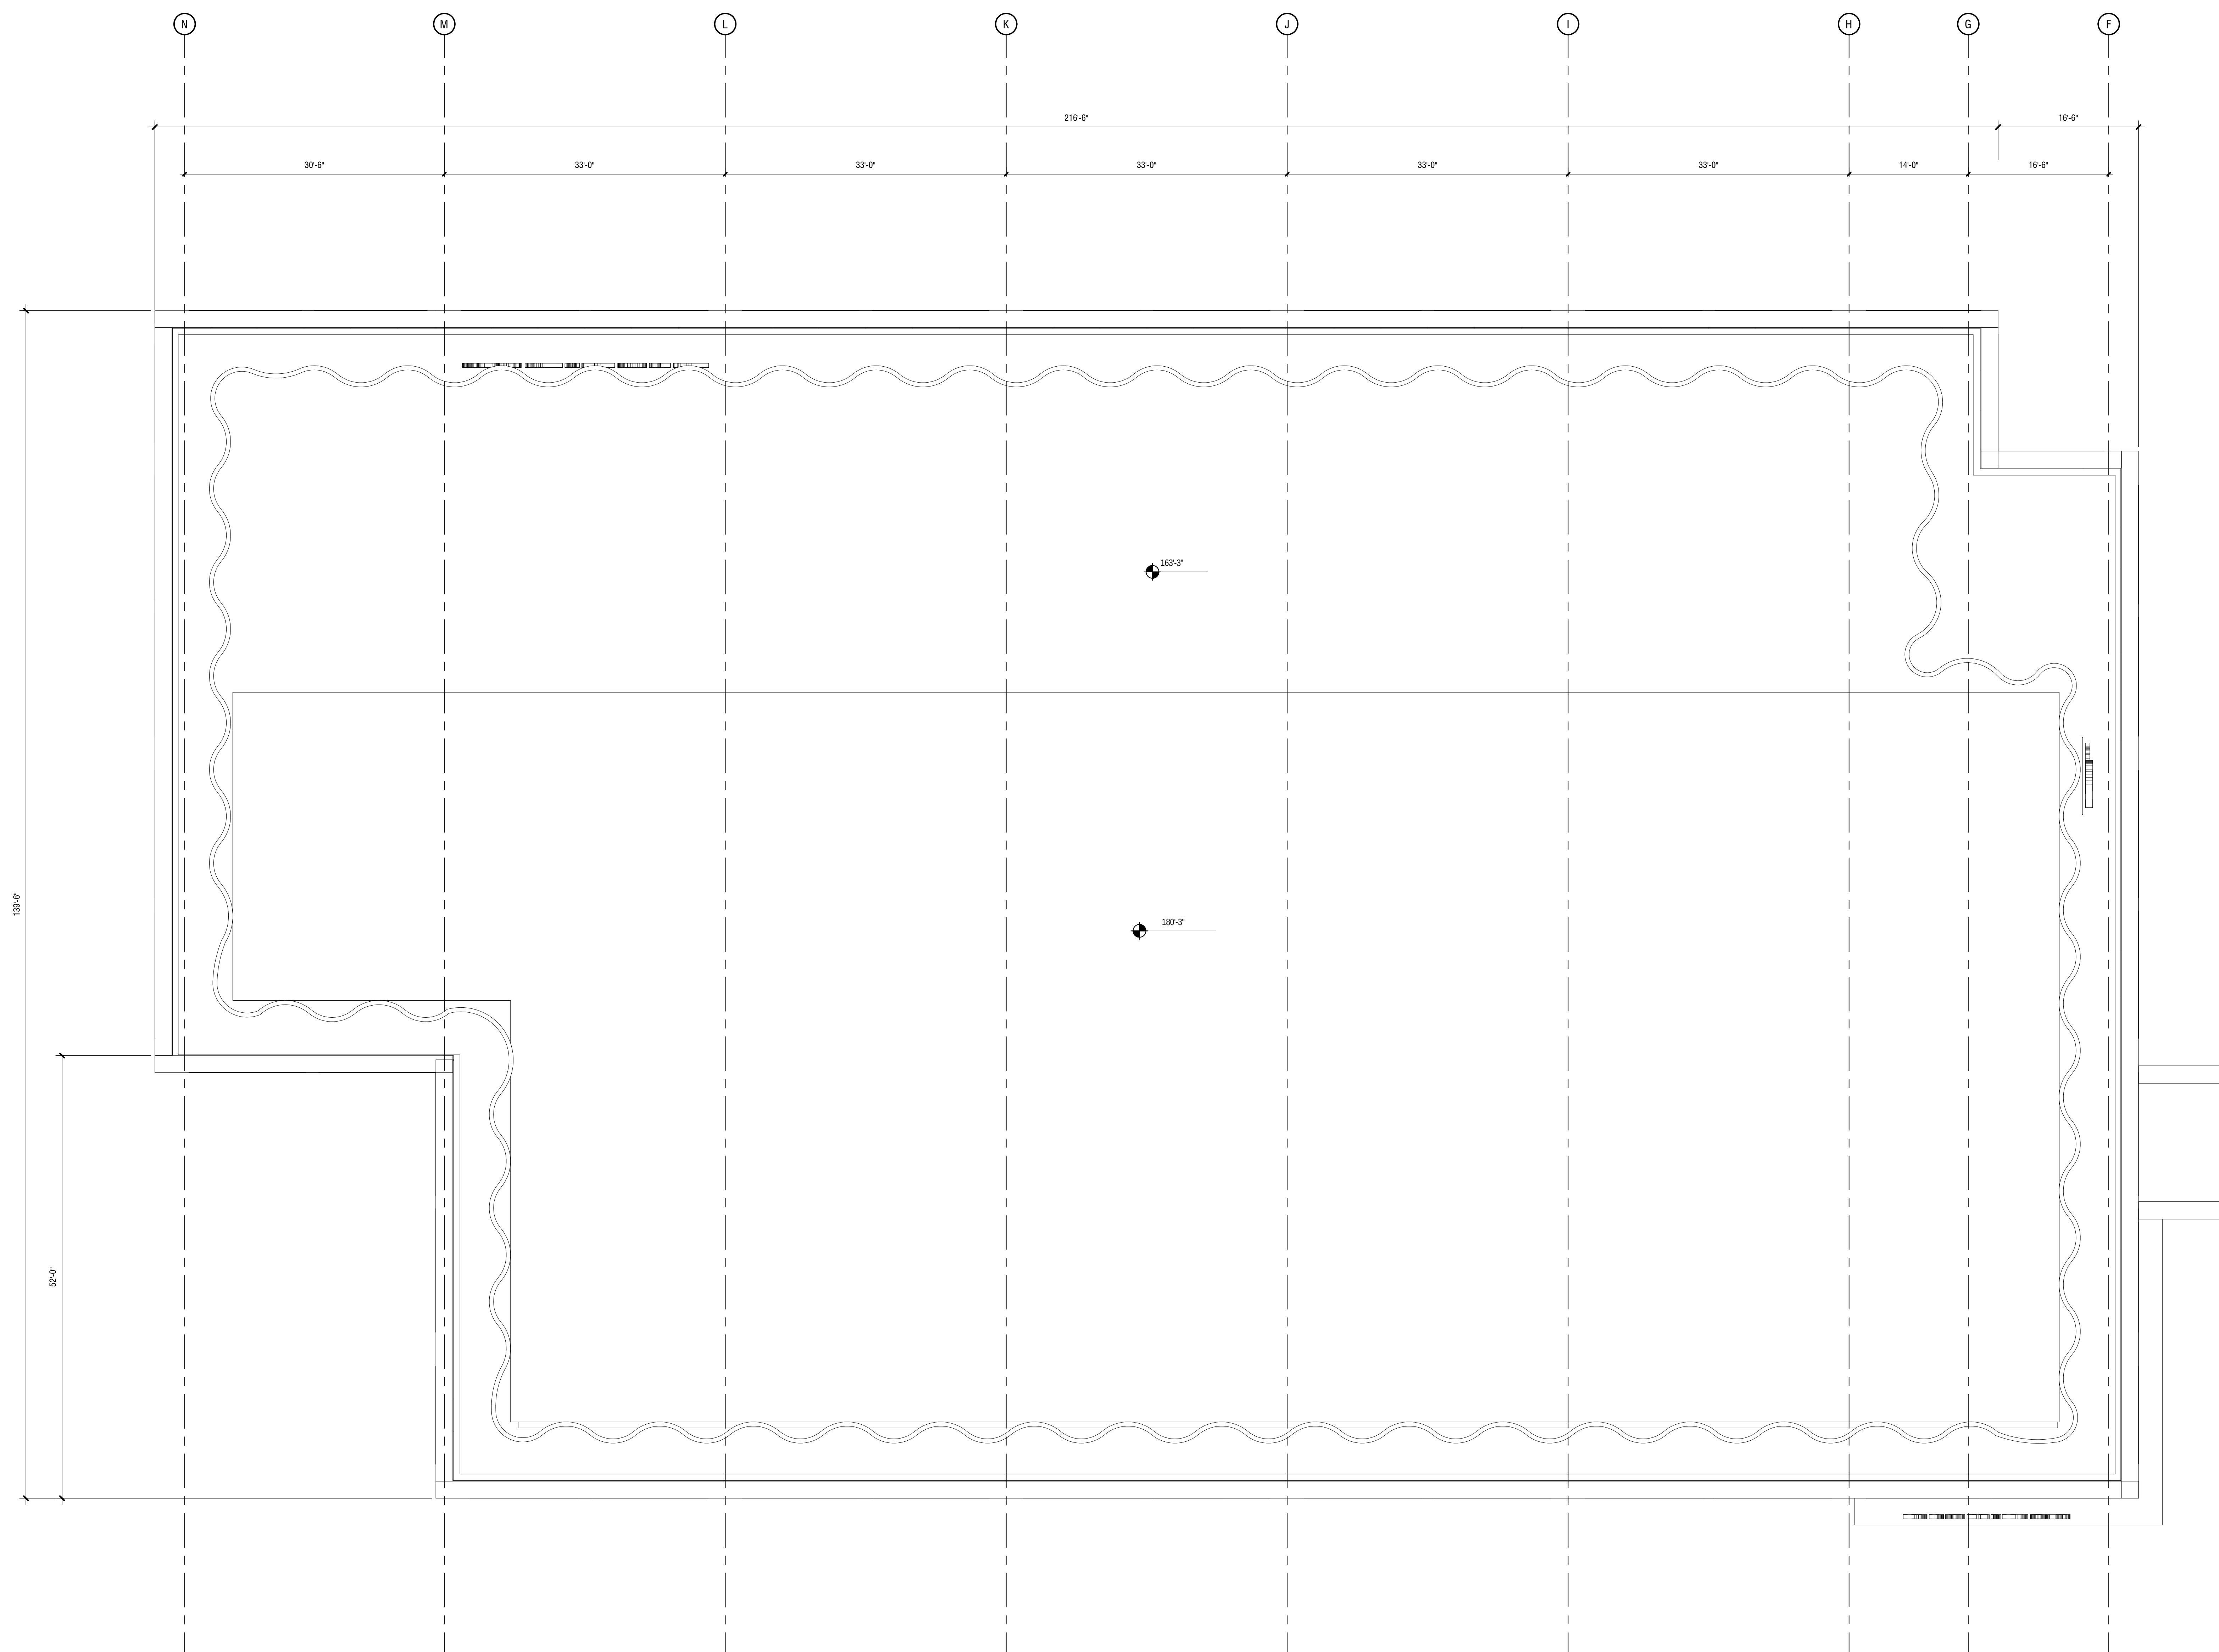

1 ROOF BLDG 2
SCALE: 1/8" = 1'-0"

SCALE: 1/8" = 1'-0"

1 A200

Schematic Plans Submissions

PROJECT NUMBER:	20037
-----------------	-------

DATE: January 12, 2021

REVISIONS:

SEE PREVIOUS ISSUES FOR REVISIONS
NOT LISTED HERE

SCALE: $1/8" = 1'-0"$


DRAWING NAME:


FLOOR PLAN -
ROOF (BLDG 2)



DRAWING NUMBER:

2_A108

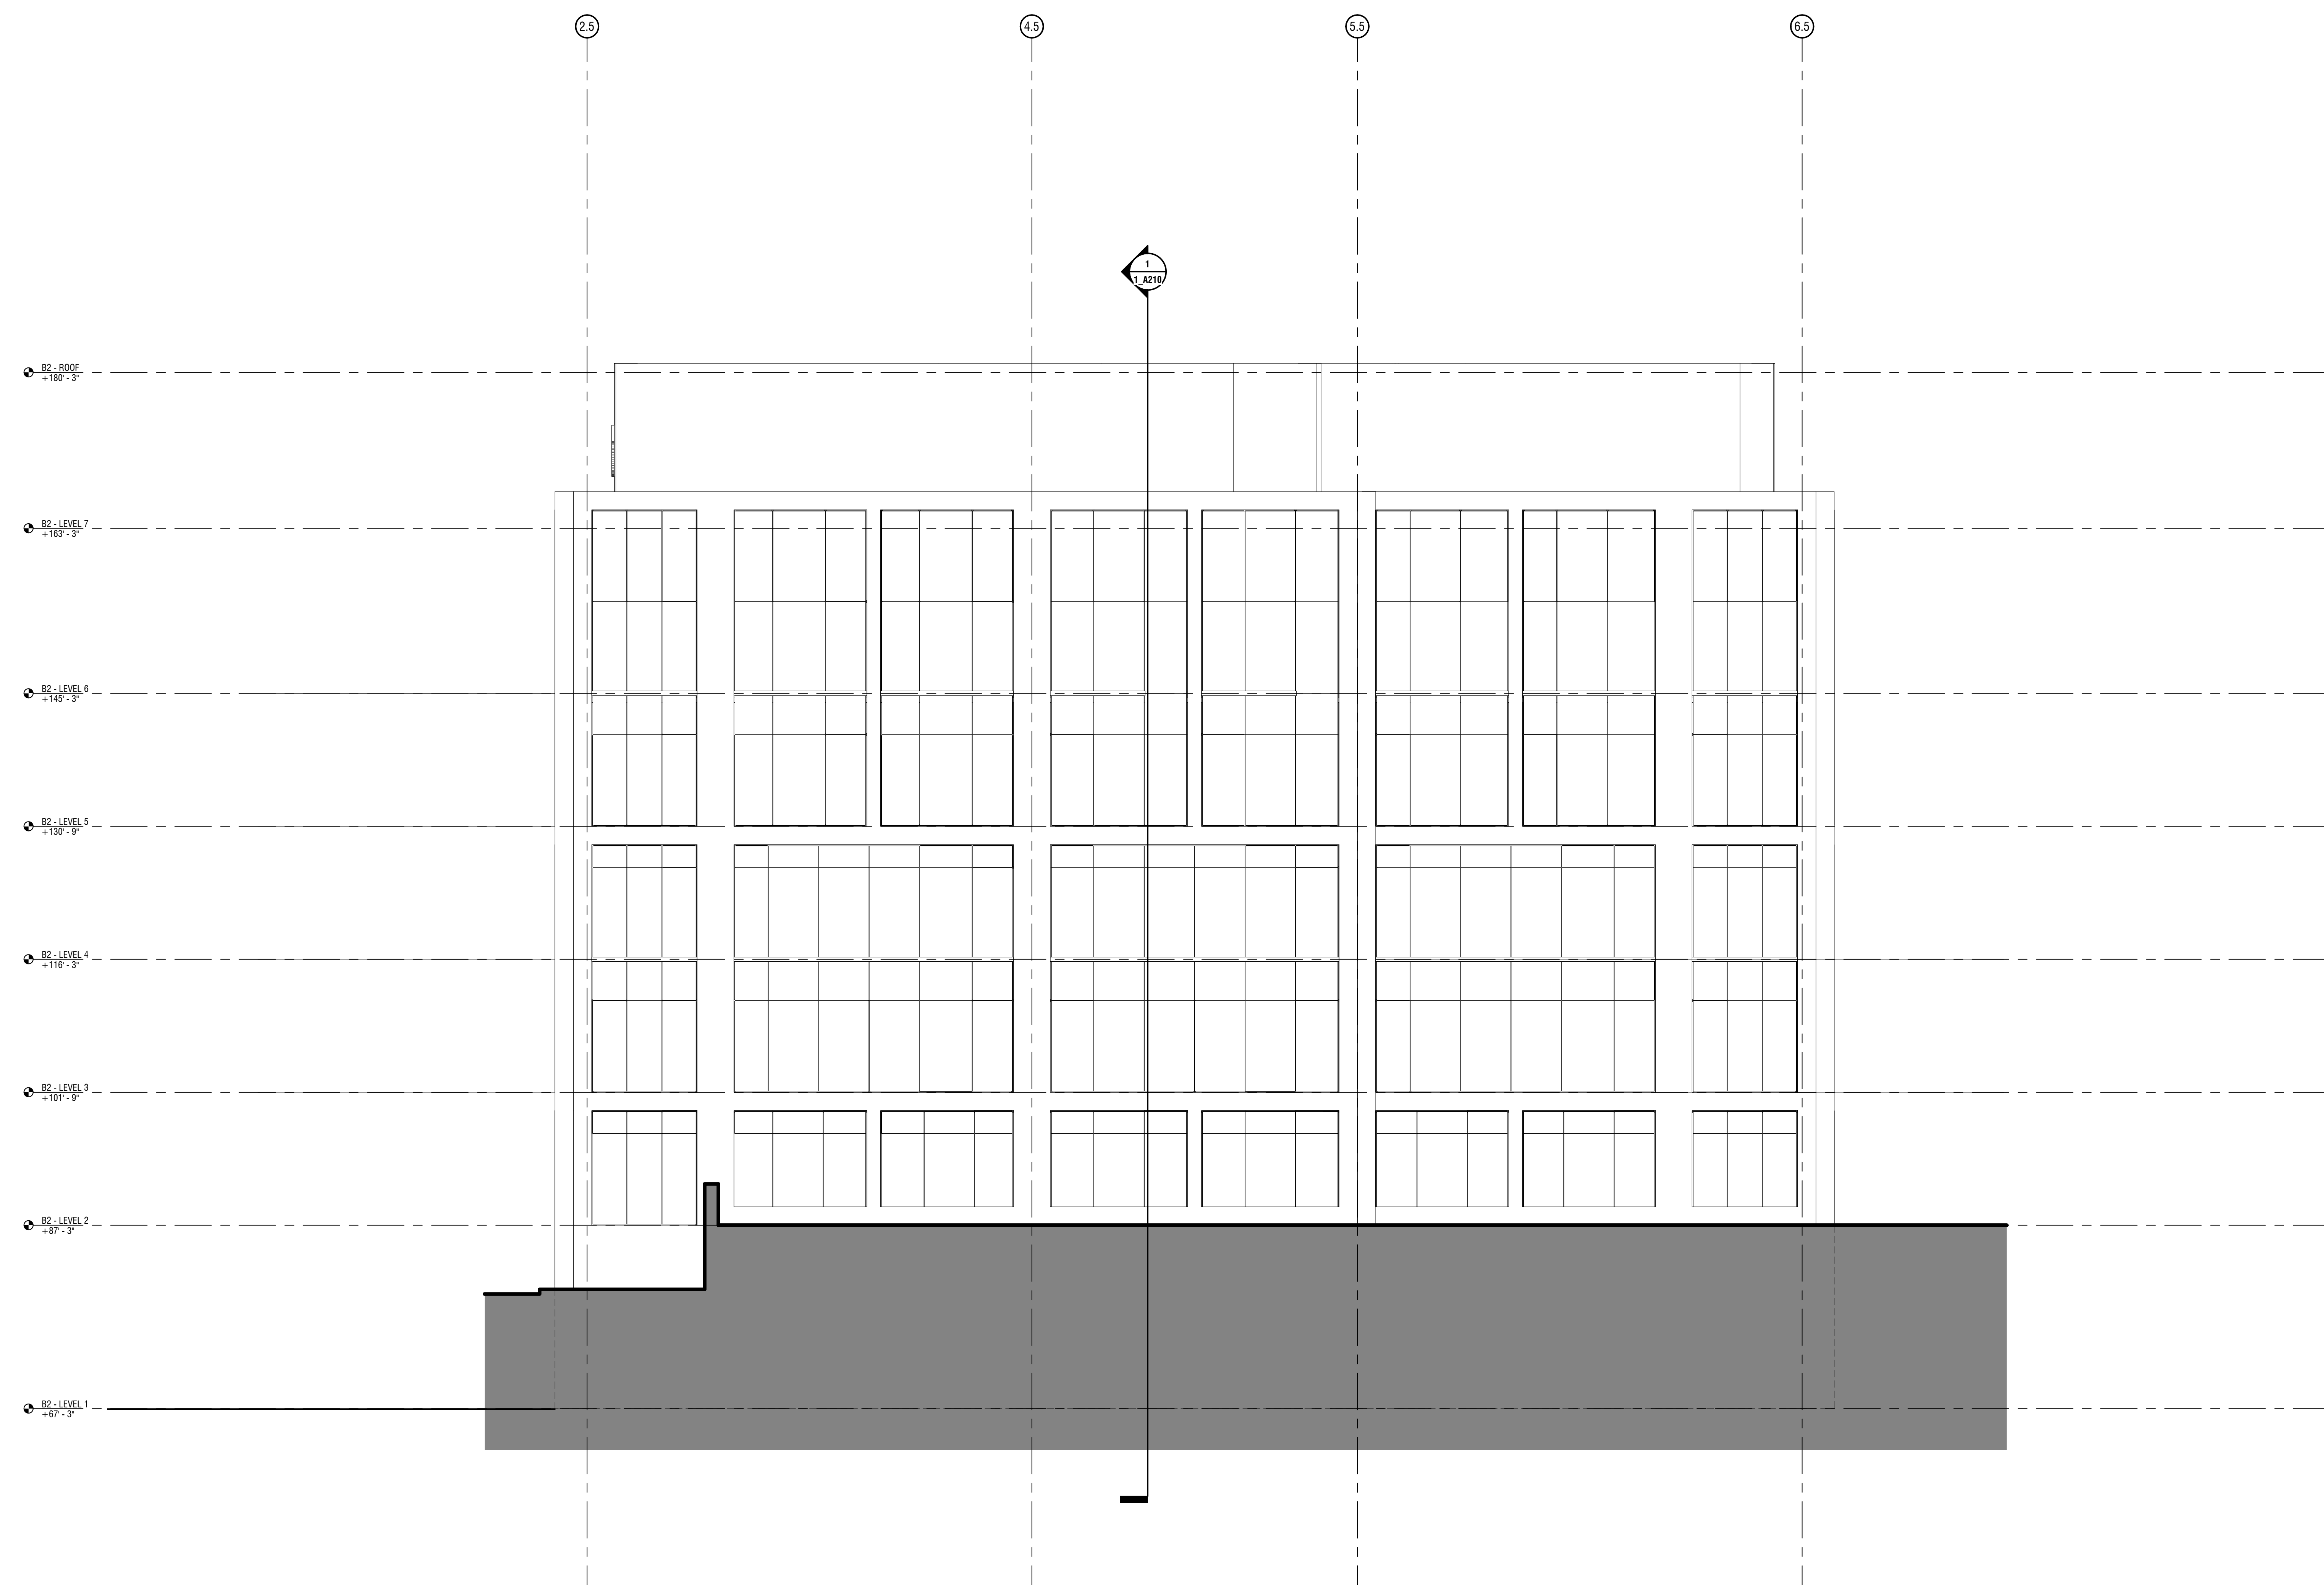

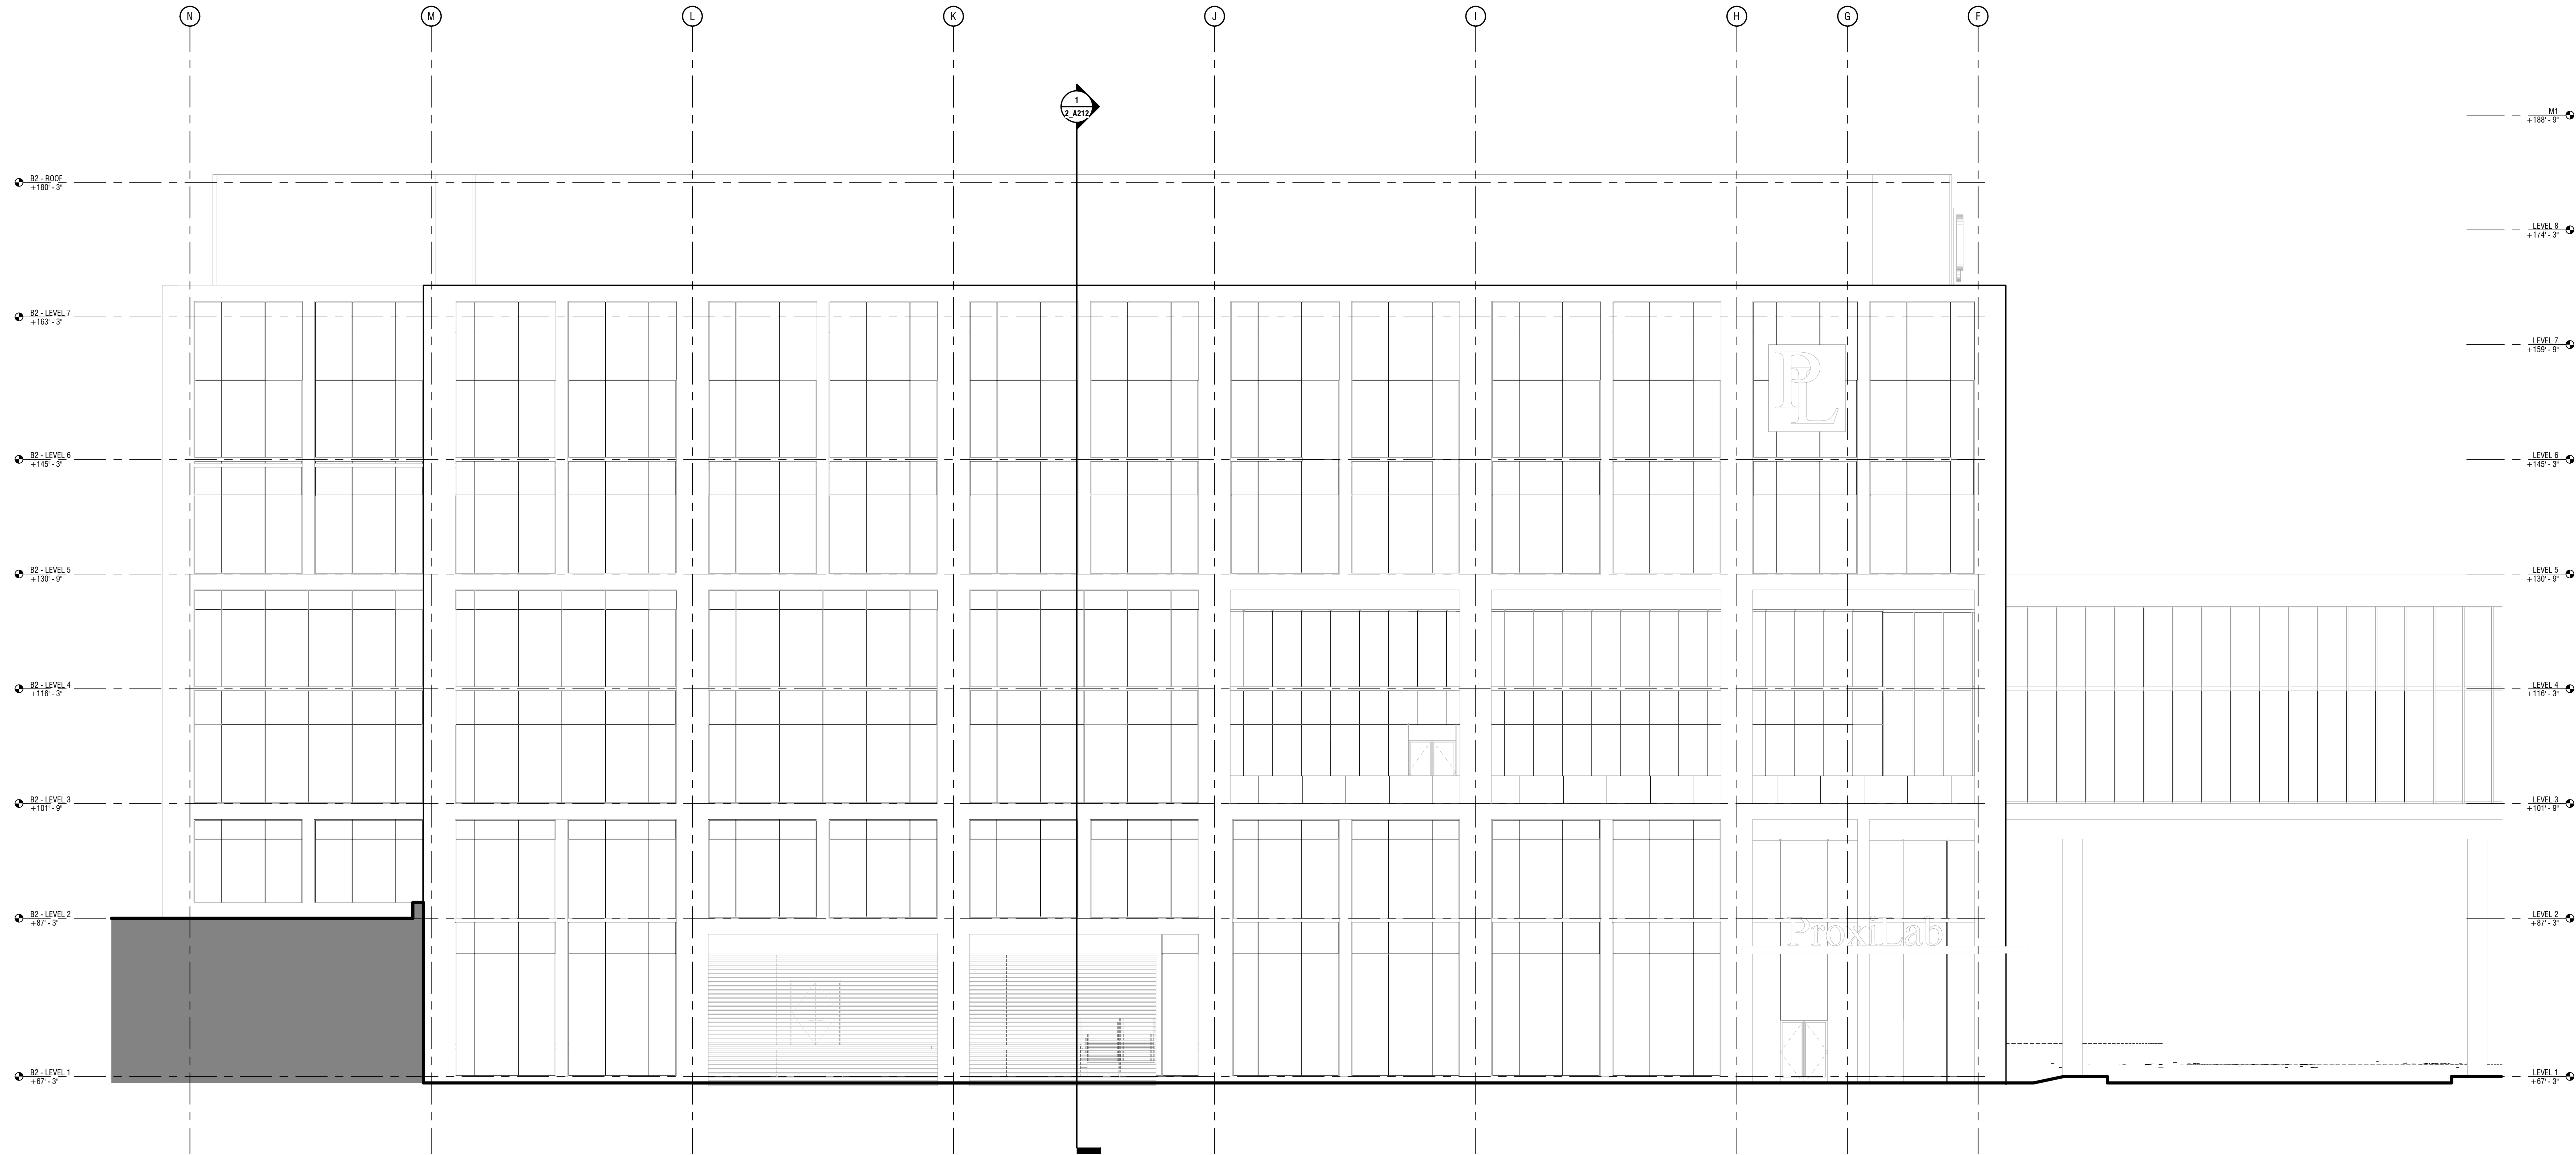

Riverside 1 & 2

Newton, Massachusetts

Client
Alexandria Real Estate Equities, Inc.
400 Technology Square, Suite 101
Cambridge MA / 02139
626.578.0777

Geotechnical Engineer
Haley & Aldrich
485 Medford Street, Suite 2200
Boston / MA / 02129
617.886.7400

Structural Engineer
McNamara Salvia
101 Federal Street, Suite 1100
Boston / MA / 02110
617.737.0040

MEP Engineer
NSP USA
100 Summer Street, 13th Floor
Boston / MA / 02110
617.426.7330

Sustainable Design Consultant
The Green Engineer
23 Bradford Street
Concord / MA / 01742
978.639.8978

Exterior Envelope Consultant
Simpson Gumpertz & Heger
480 Totten Pond Road
Waltham / MA / 02451
781.507.8000

Acoustic Consultant
Acantech
33 Moulton Street
Cambridge / MA / 02138
617.499.8000

Lighting Consultant
HLB Lighting Design
233 Lewis Wharf
Boston / MA / 02110
617.229.5190

Vertical Transportation Consultant
Van Dusen & Associates
100 Summer Street, Suite 1600
Boston / MA / 02110
617.574.5099

Code Consultant
Jensen Hughes
One Research Drive, Suite 305C
Westborough MA / 01581
508.620.8900

January 12, 2021
Schematic Plans Submissions

PROJECT NUMBER: 20037

DATE: January 12, 2021

REVISIONS:		
1		
2		
SEE PREVIOUS ISSUES FOR REVISIONS
NOT LISTED HERE

SCALE: 1/8" = 1'-0"

DRAWING NAME:
**BUILDING
ELEVATIONS
(BLDG 2)**

DRAWING NUMBER:

2_A201

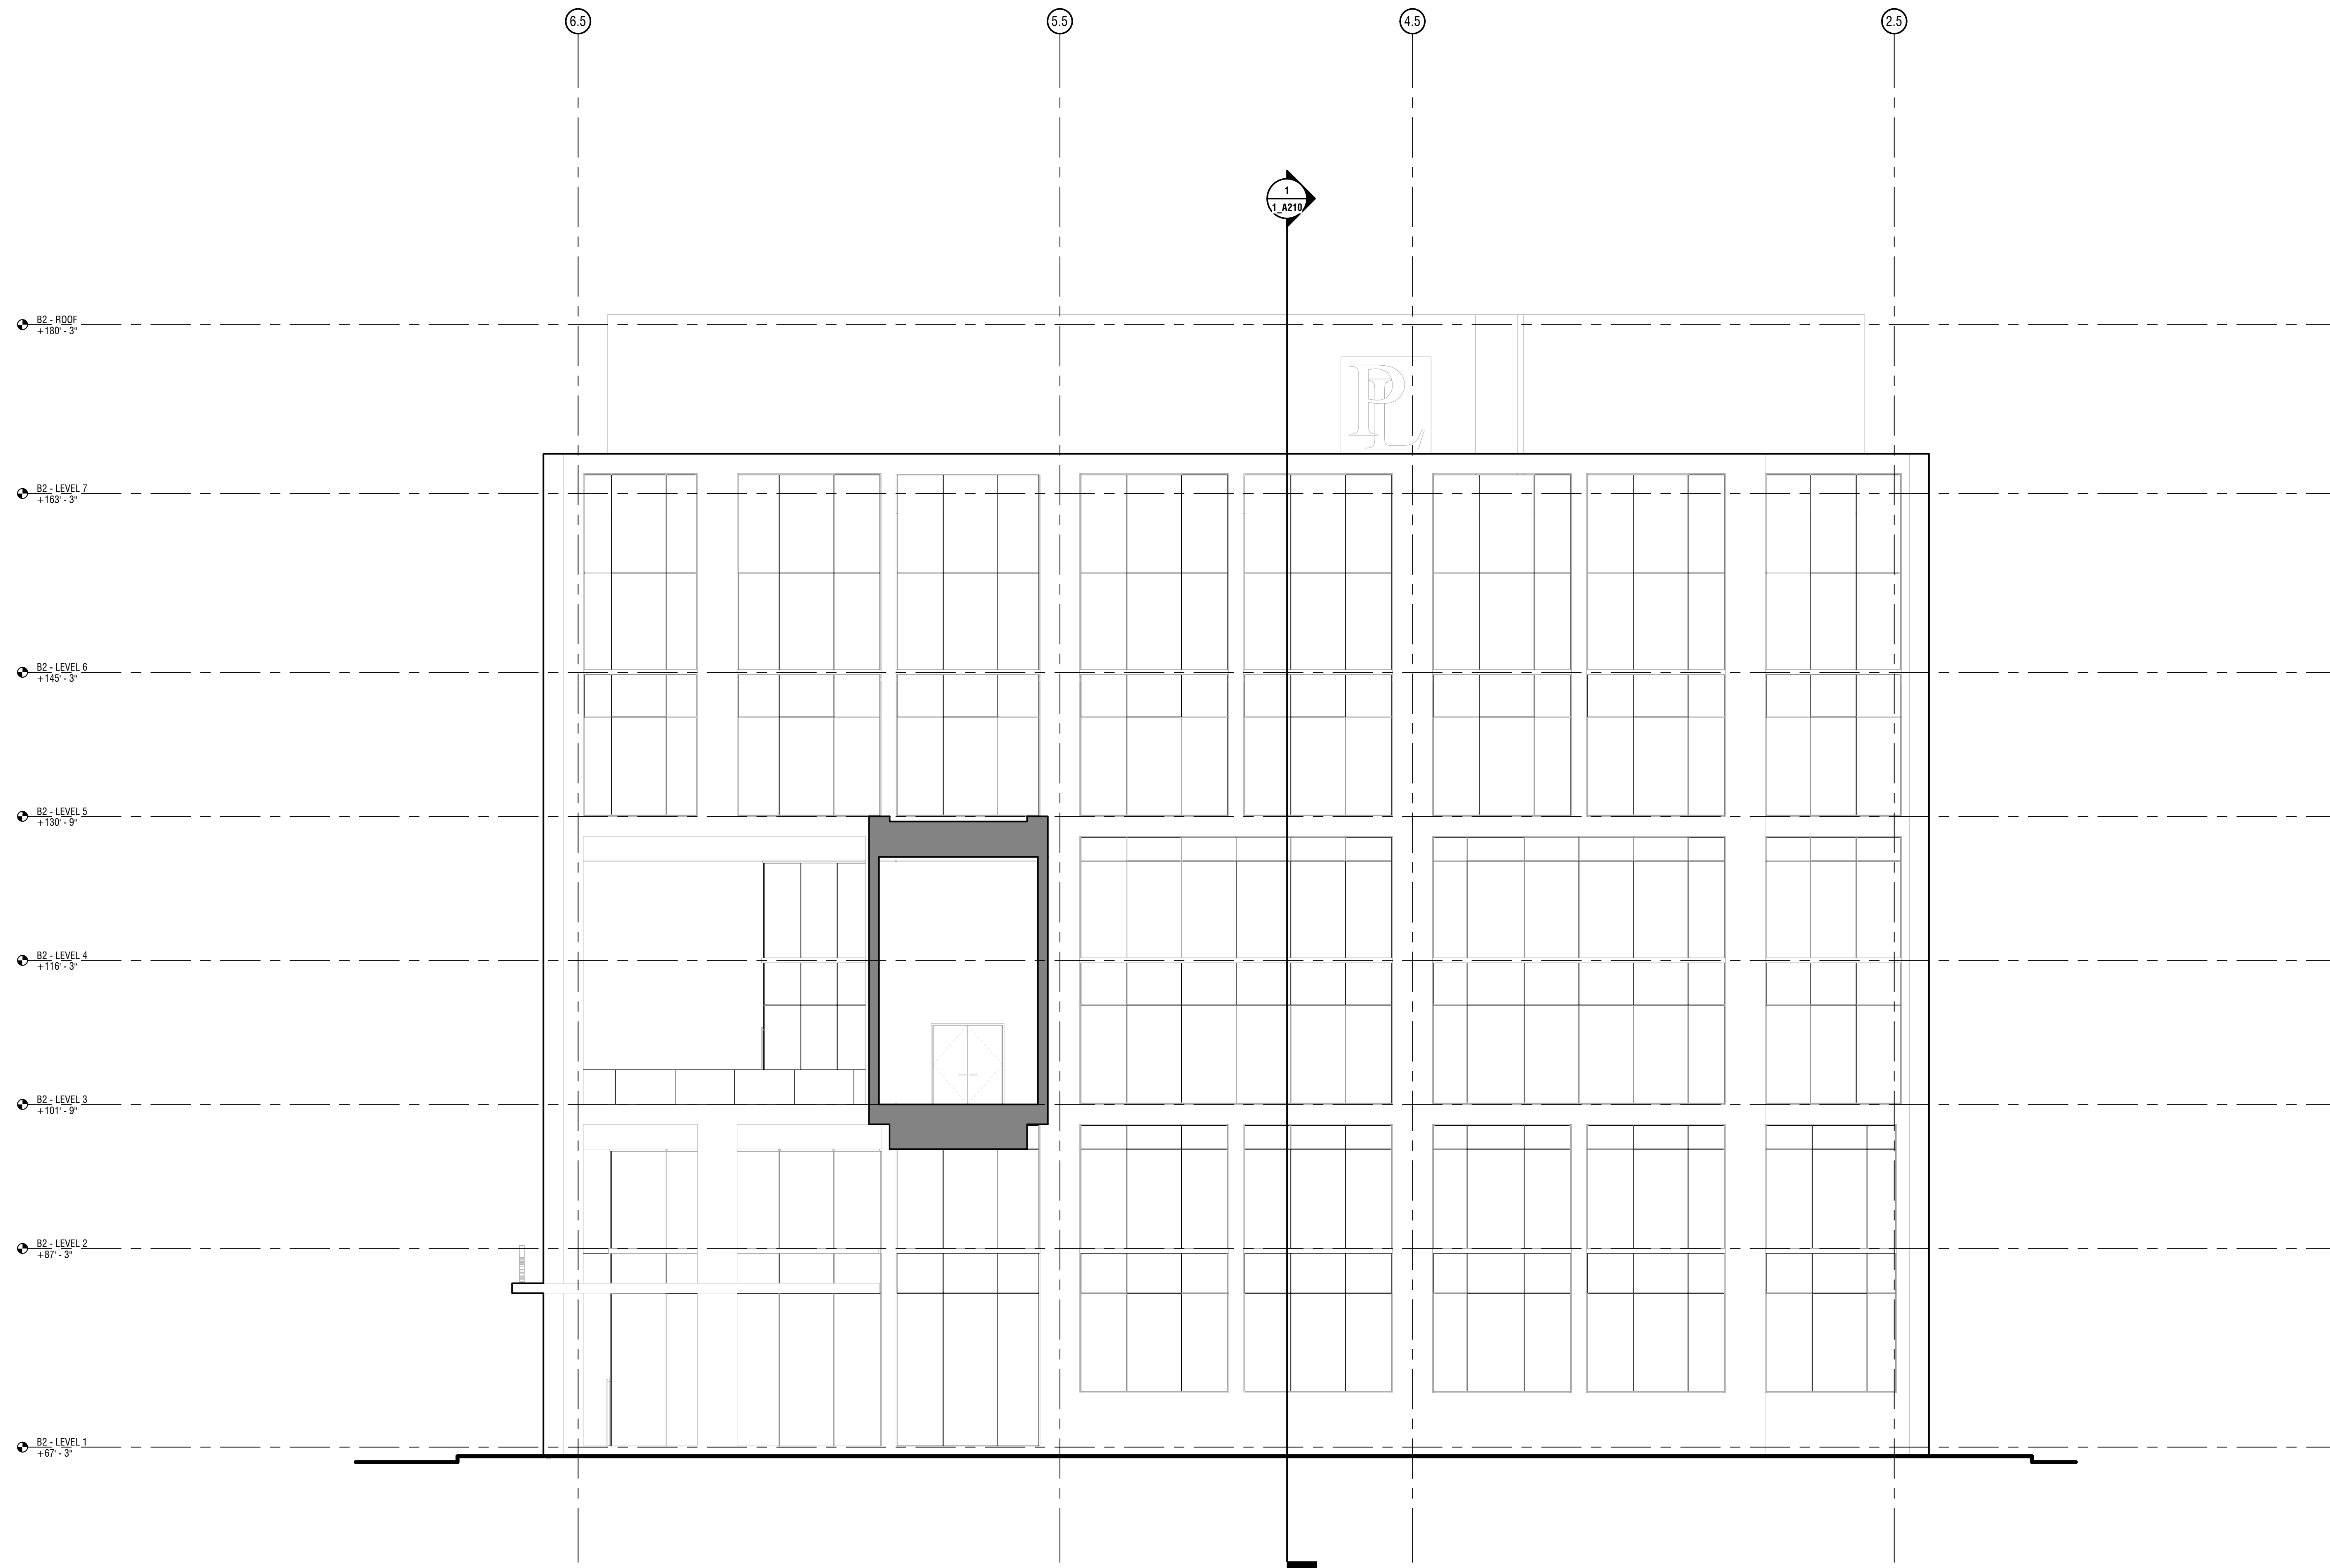

Riverside 1 & 2

Newton, Massachusetts

Client
Alexandria Real Estate Equities, Inc.
400 Technology Square, Suite 101
Cambridge MA / 02139
626.578.0777

Geotechnical Engineer
Haley & Aldrich
485 Medford Street, Suite 2200
Boston / MA / 02129
617.886.7400

Structural Engineer
McNamara Salvia
101 Federal Street, Suite 1100
Boston / MA / 02110
617.737.0040

MEP Engineer
WSP USA
100 Summer Street, 13th Floor
Boston / MA / 02110
617.426.7350

Sustainable Design Consultant
The Green Engineer
23 Bradford Street
Concord / MA / 01742
978.639.8978

Exterior Envelope Consultant
Simpson Gumpertz & Heger
480 Totten Pond Road
Waltham / MA / 02451
781.507.8000

Acoustic Consultant
Acoustech
33 Moulton Street
Cambridge / MA / 02138
617.499.8000

Lighting Consultant
HLB Lighting Design
233 Lewis Wharf
Boston / MA / 02110
617.229.5190

Vertical Transportation Consultant
Van Dusen & Associates
100 Summer Street, Suite 1600
Boston / MA / 02110
617.574.5099

Code Consultant
Jensen Hughes
One Research Drive, Suite 305C
Westborough MA / 01581
508.620.8900

January 12, 2021

Schematic Plans Submissions

PROJECT NUMBER: 20037

DATE: January 12, 2021

REVISIONS:		
1		
2		
SEE PREVIOUS ISSUES FOR REVISIONS
NOT LISTED HERE

SCALE: 1/8" = 1'-0"


DRAWING NAME:
**BUILDING
ELEVATIONS
(BLDG 2)**

DRAWING NUMBER:

2_A202

DRAWING NUMBER:

2 A203

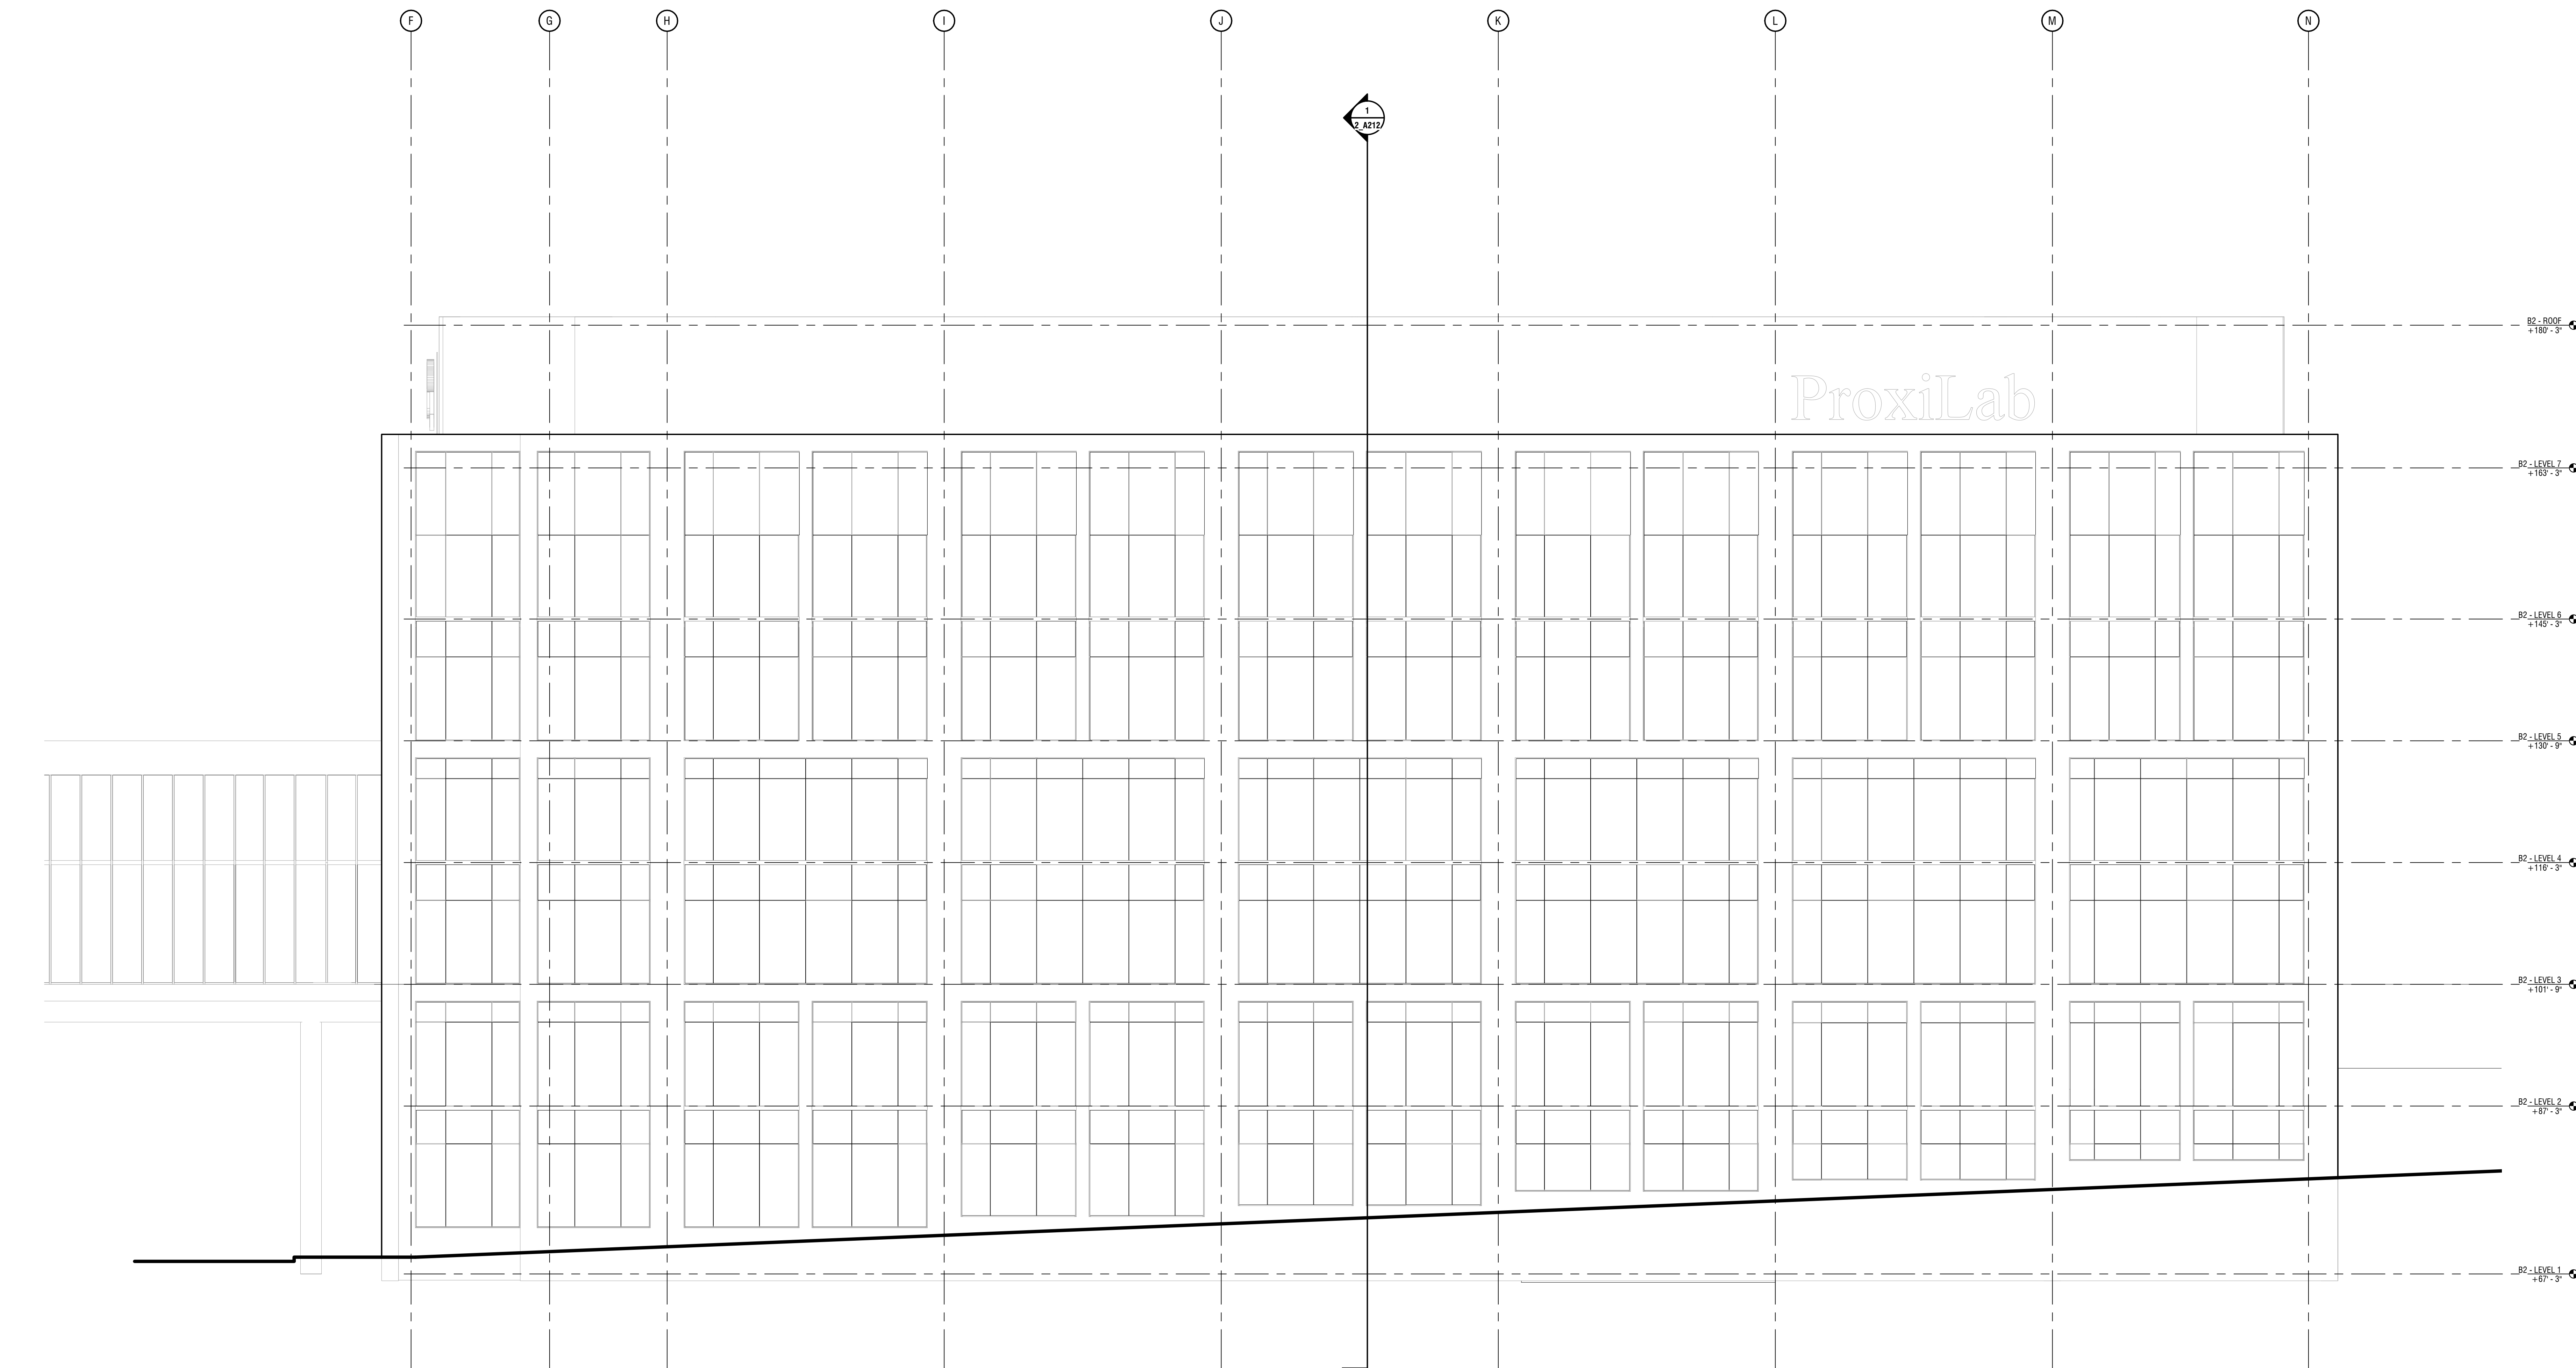

1 WEST BLDG 2
SCALE: 1/8" = 1'-0"

SCALE: 1/8" = 1'-0"

2_A101

Riverside 1 & 2

Newton, Massachusetts

Client

Alexandria Real Estate Equities, Inc.
400 Technology Square, Suite 101
Cambridge MA / 02139
626.578.0777

Client

Mark Development LLC
247 Grove Street, Suite 2-150
Boston / MA / 02466
617.886.7400

Structural Engineer

McNamara Salvia
101 Federal Street, Suite 1100
Boston / MA / 02110
617.737.0040

MEP Engineer

WSP USA
100 Summer Street, 13th Floor
Boston / MA / 02110
617.426.7330

Sustainable Design Consultant

The Green Engineer
23 Bradford Street
Concord / MA 01742
978.639.8978

Exterior Envelope Consultant

Simpson Gumpertz & Heger
480 Totten Pond Road
Waltham / MA / 02451
781.907.8000

Acoustic Consultant

Acentech
33 Moulton Street
Cambridge / MA 02138
617.499.8000

Lighting Consultant

HLB Lighting Design
233 Lewis Wharf
Boston / MA / 02110
617.229.5190

Vertical Transportation Consultant

Van Dusen & Associates
100 Summer Street, Suite 1600
Boston / MA / 02110
617.574.5099

Code Consultant

Jensen Hughes
One Research Drive, Suite 305C
Westborough MA / 01581
508.620.8900

January 12, 2021

Schematic Plans Submissions

PROJECT NUMBER: 20037

DATE: January 12, 2021

REVISIONS:

1		
2		
SEE PREVIOUS ISSUES FOR REVISIONS
NOT LISTED HERE

SCALE: 1/8" = 1'-0"

DRAWING NAME:
BUILDING
SECTION (BLDG
2)

DRAWING NUMBER:

2_A211

