

Spruhan  
Engineering, P.C.

80 JEWETT ST. (SUITE 1)  
NEWTON, MA 02458

Tel: 617-816-0722  
Email: espruhan@gmail.com

383-387 BOYLSTON  
STREET  
NEWTON  
MASSACHUSETTS

SURVEY PLAN

REVISION BLOCK

DESCRIPTION	DATE
UPDATED PER COMMENTS	10/17/21
UPDATED PER ARCHITECT REQUEST	11/3/21
UPDATED PER ARCHITECT REQUEST	12/10/21


All legal rights including, but not limited to, copyright and design patent rights, in the designs, arrangements and plans shown on this document are the property of Spruhan Engineering, P.C. They may not be used or reused in whole or in part, except in connection with this project, without the prior written consent of Spruhan Engineering, P.C. Written dimensions on these drawings shall have precedence over scaled dimensions. Contractors shall verify and be responsible for all dimensions and conditions on this project, and Spruhan Engineering, P.C., must be notified of any variation from the dimensions and conditions shown by these drawings.

DRAFT


DATE:	11/11/2021
DRAWN BY:	D.K.
CHECKED BY:	E.S.
APPROVED BY:	E.S.

SITE PLAN


SHEET 1 OF 1

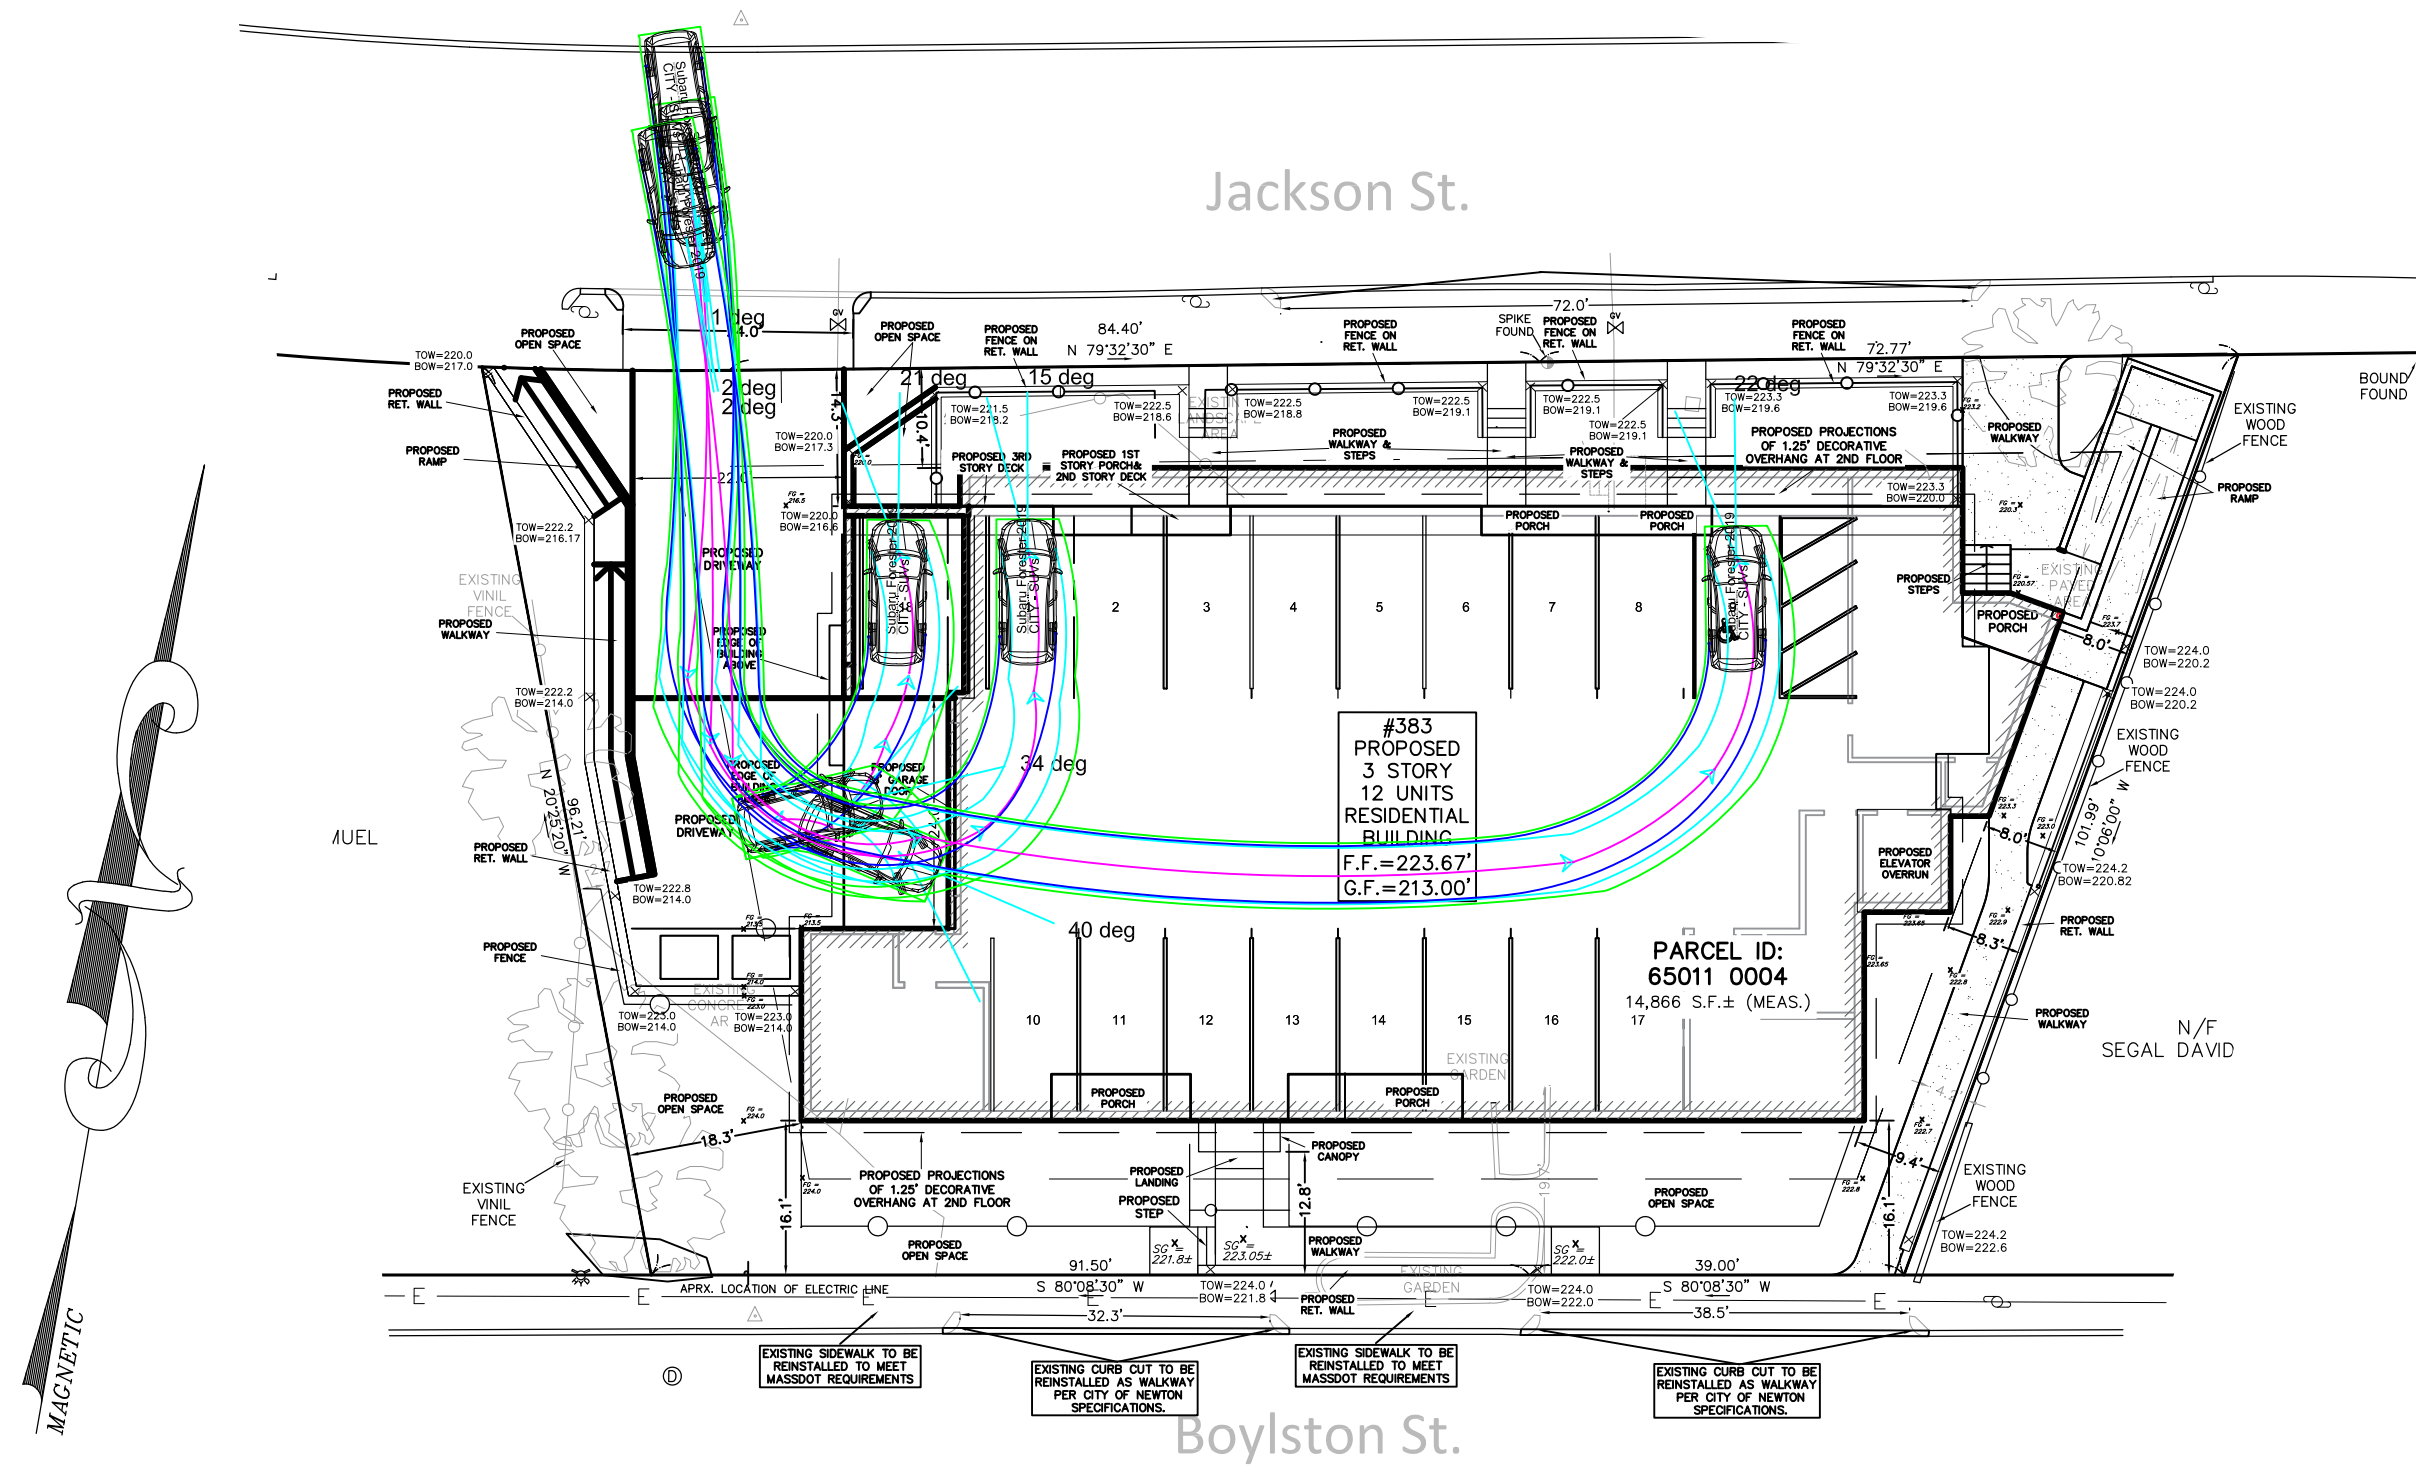


PARKING # 18; 1; 9 - DRIVE IN  
SCALE 1"=20'

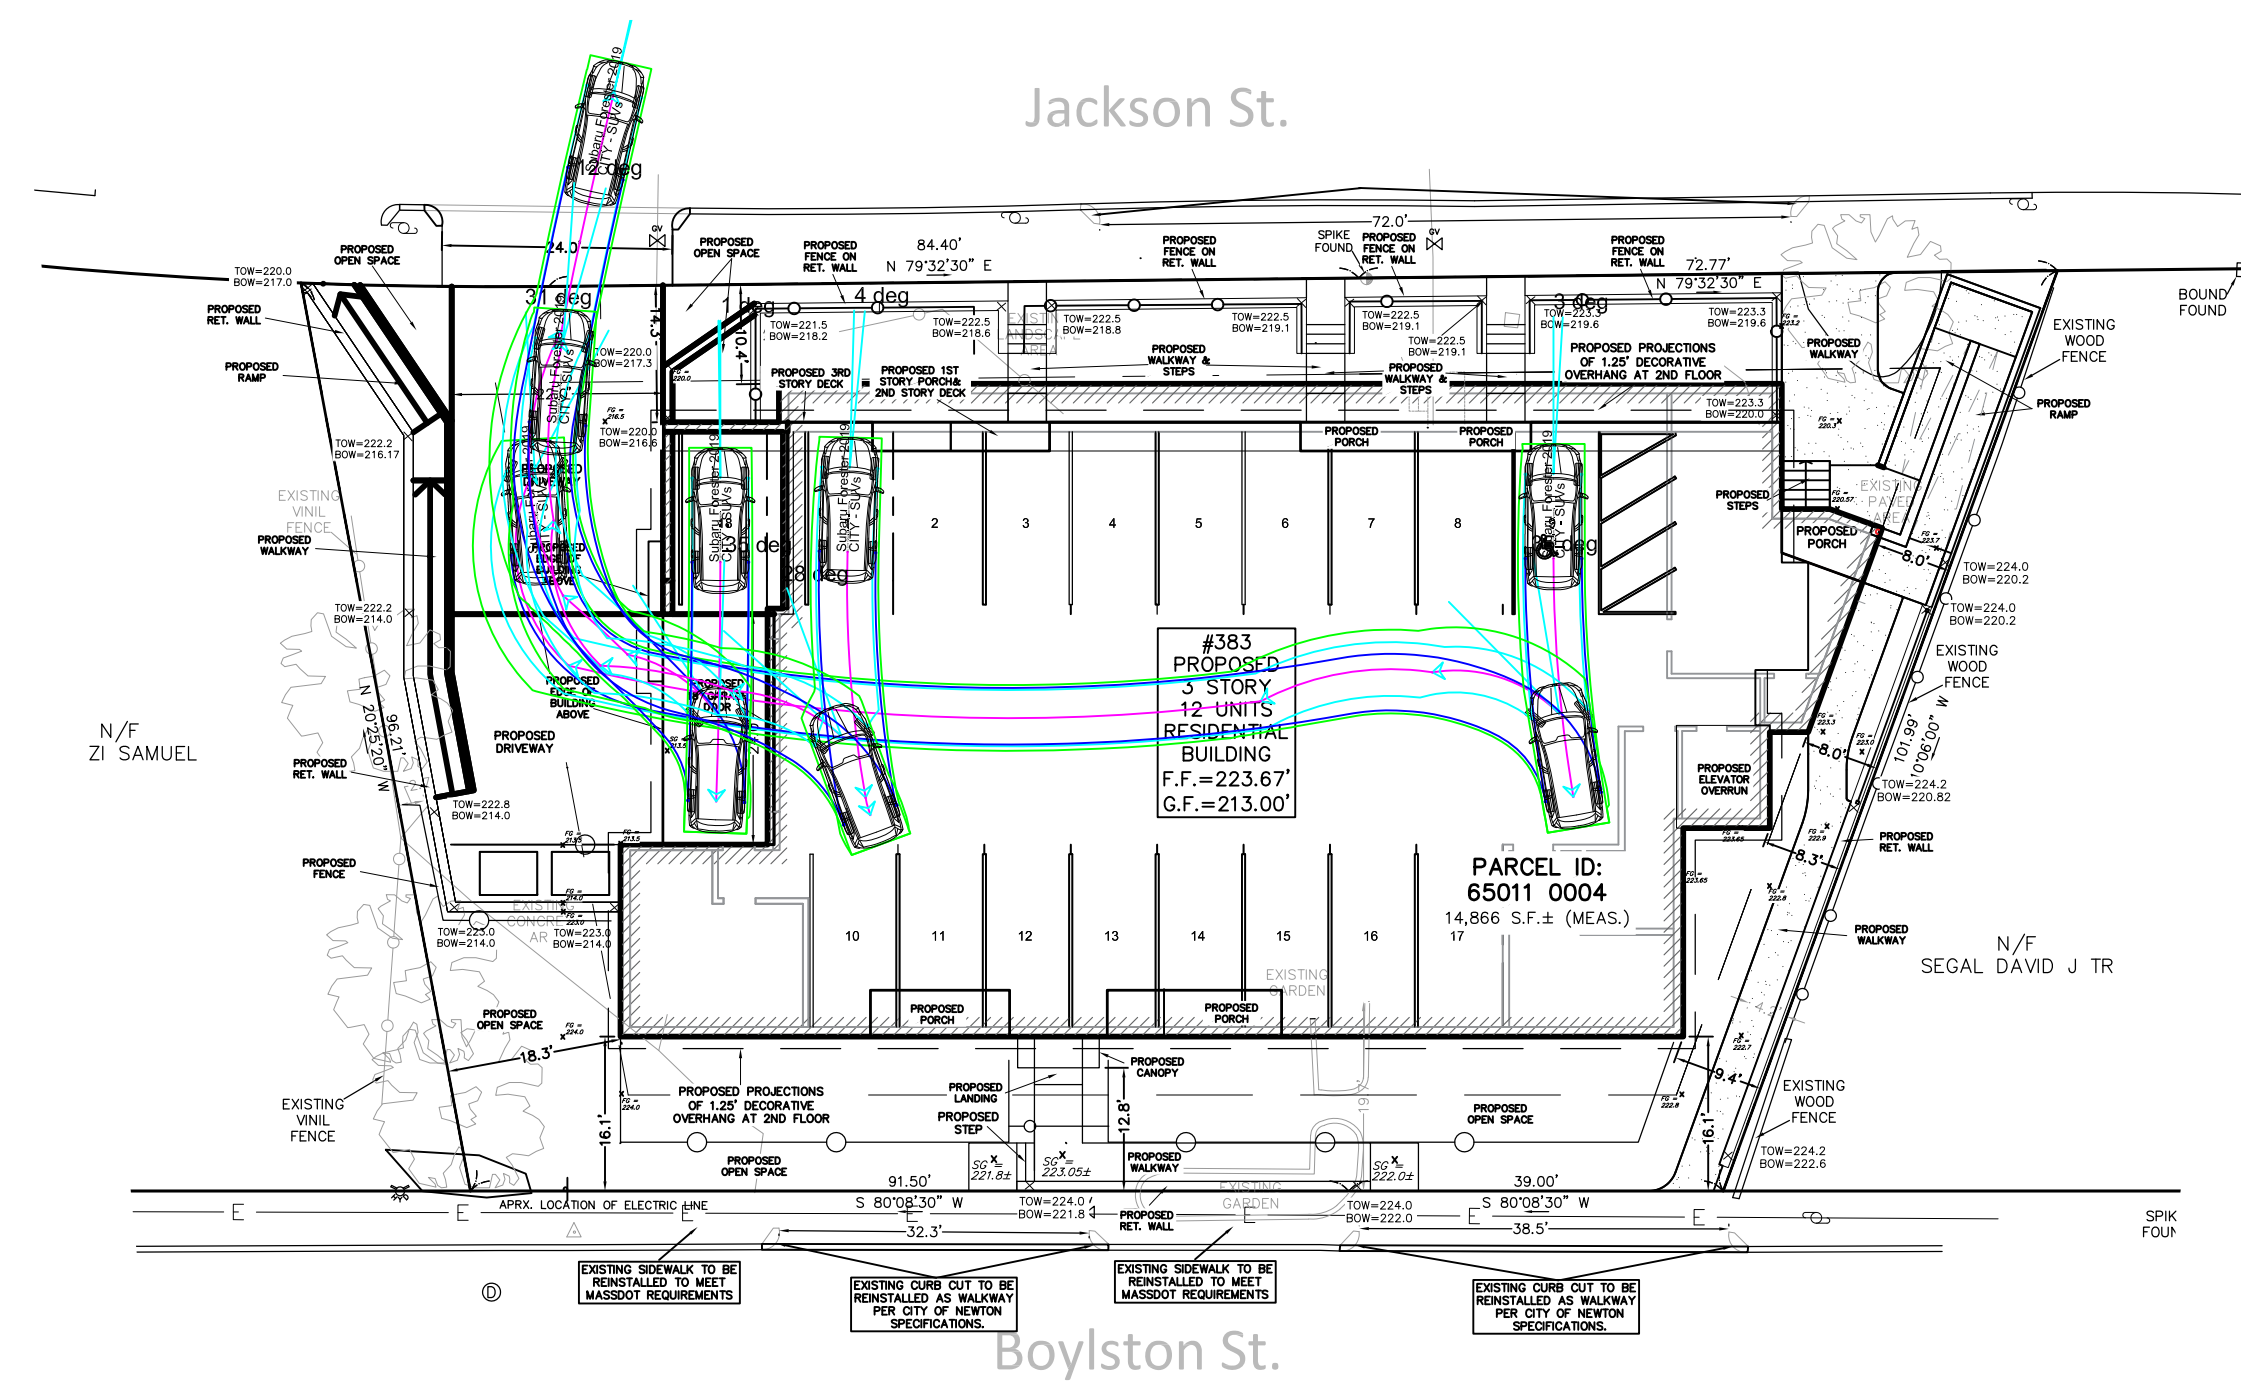

PARKING # 18; 1; 9 - DRIVE OUT  
SCALE 1"=20'

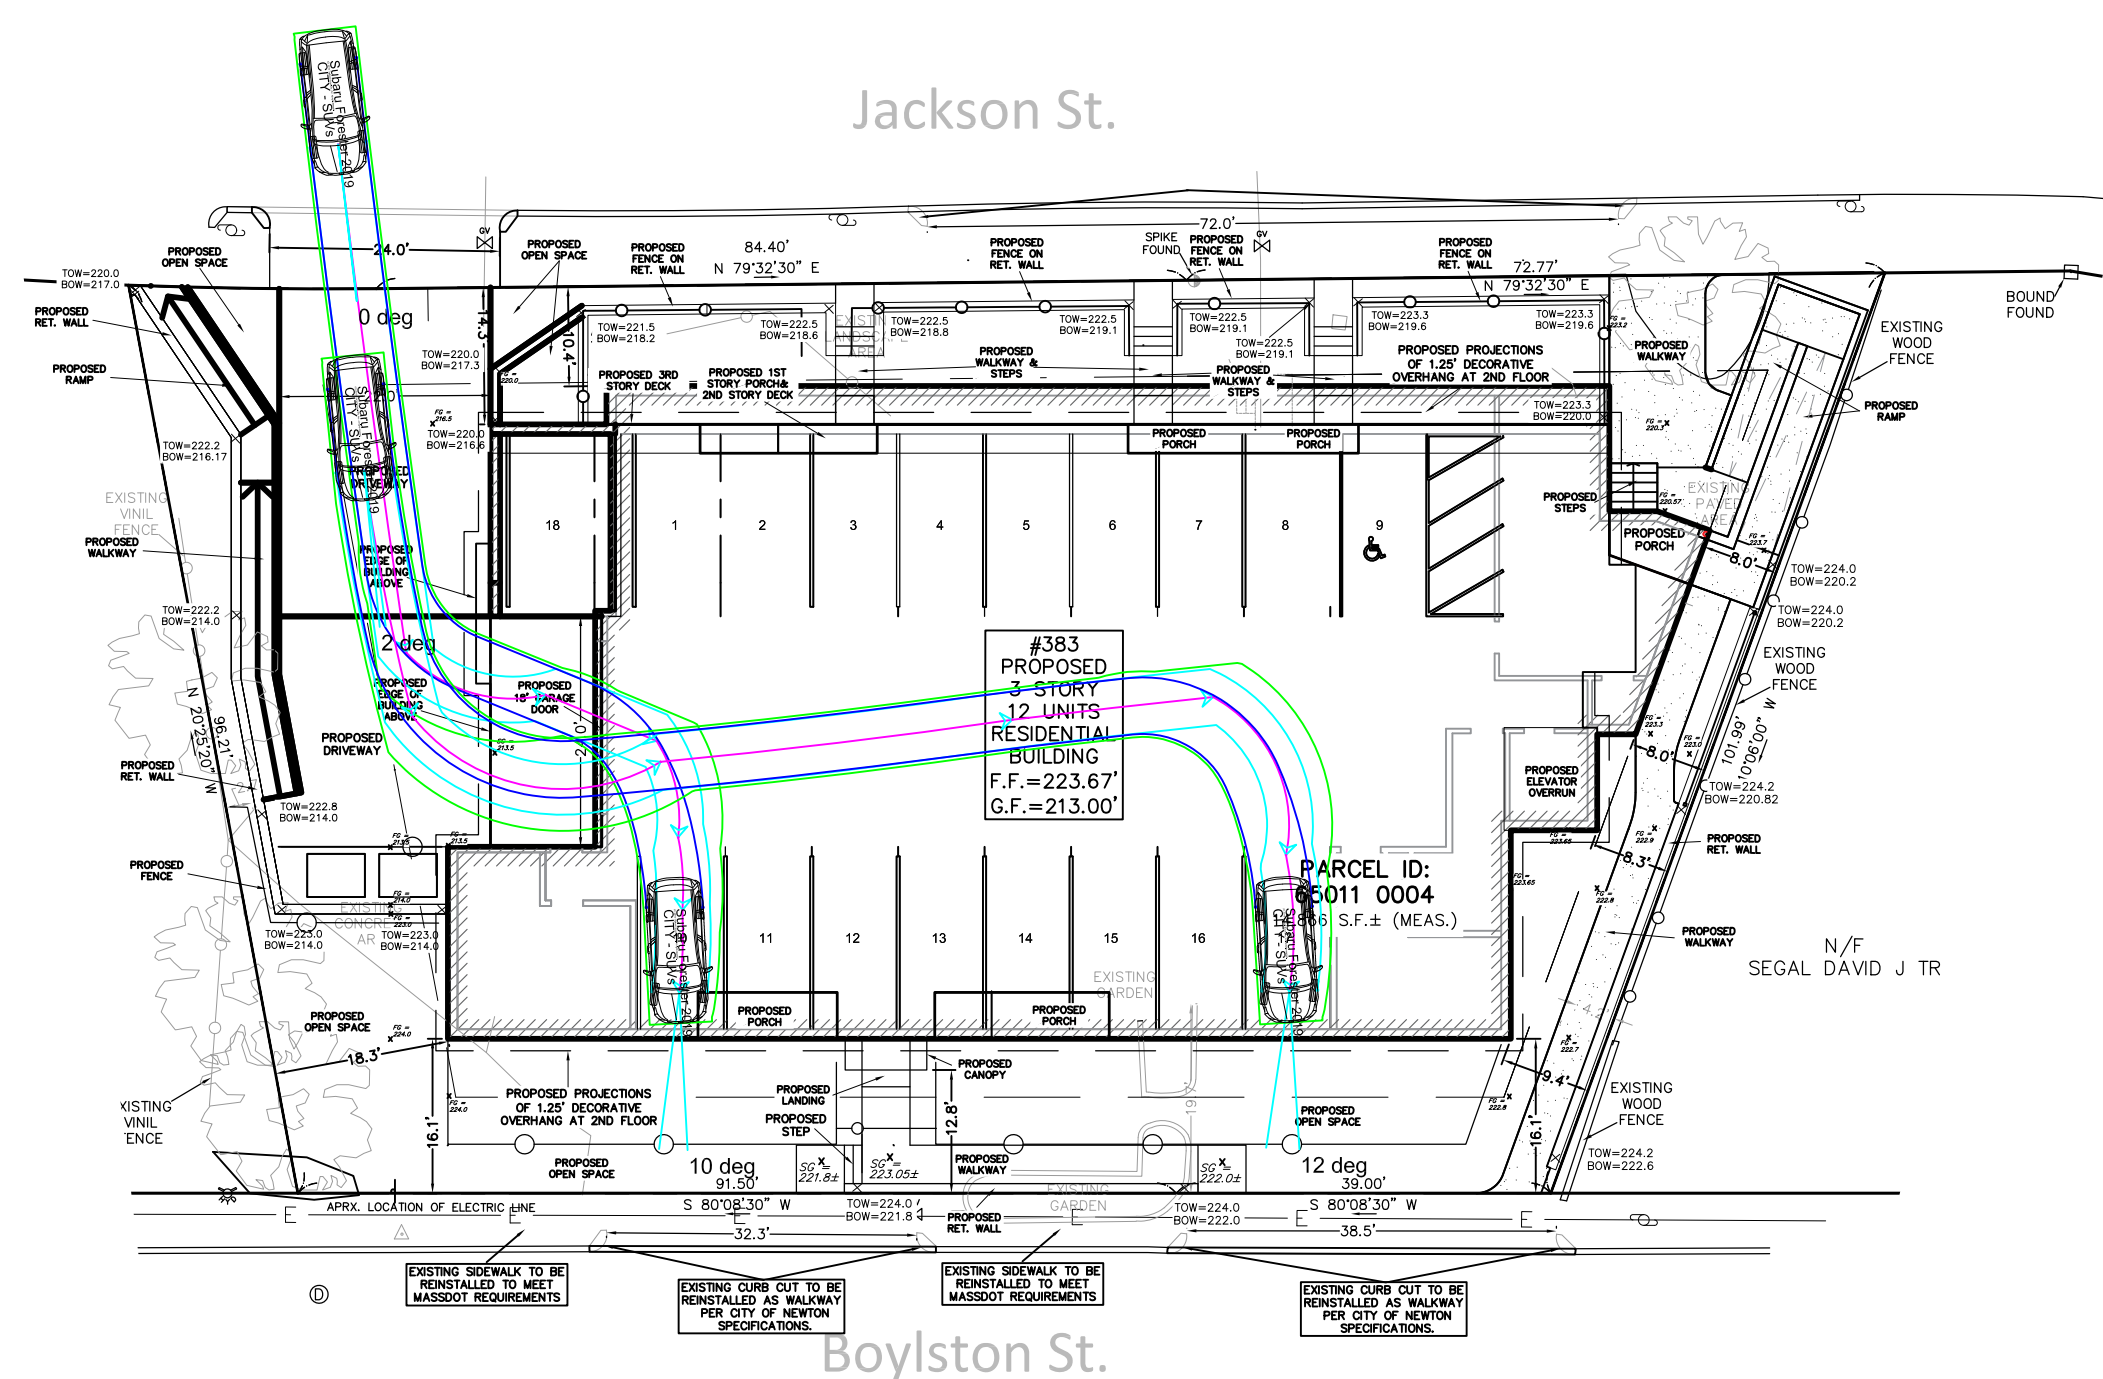


PARKING # 17; 10 - DRIVE OUT  
SCALE 1"=20'

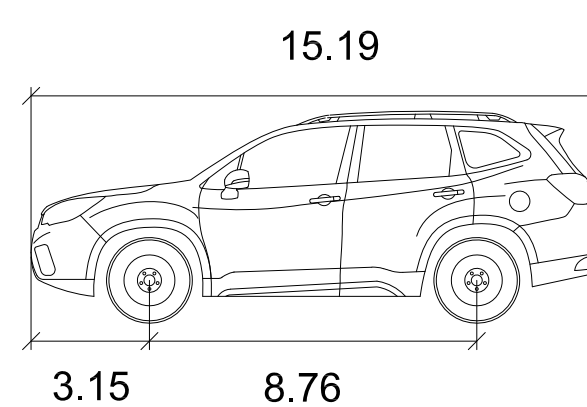

Subaru Forester 2019

Width	: 6.50
Track	: 5.87
Lock to Lock Time	: 6.0 s
Steering Angle	: 35.1 deg

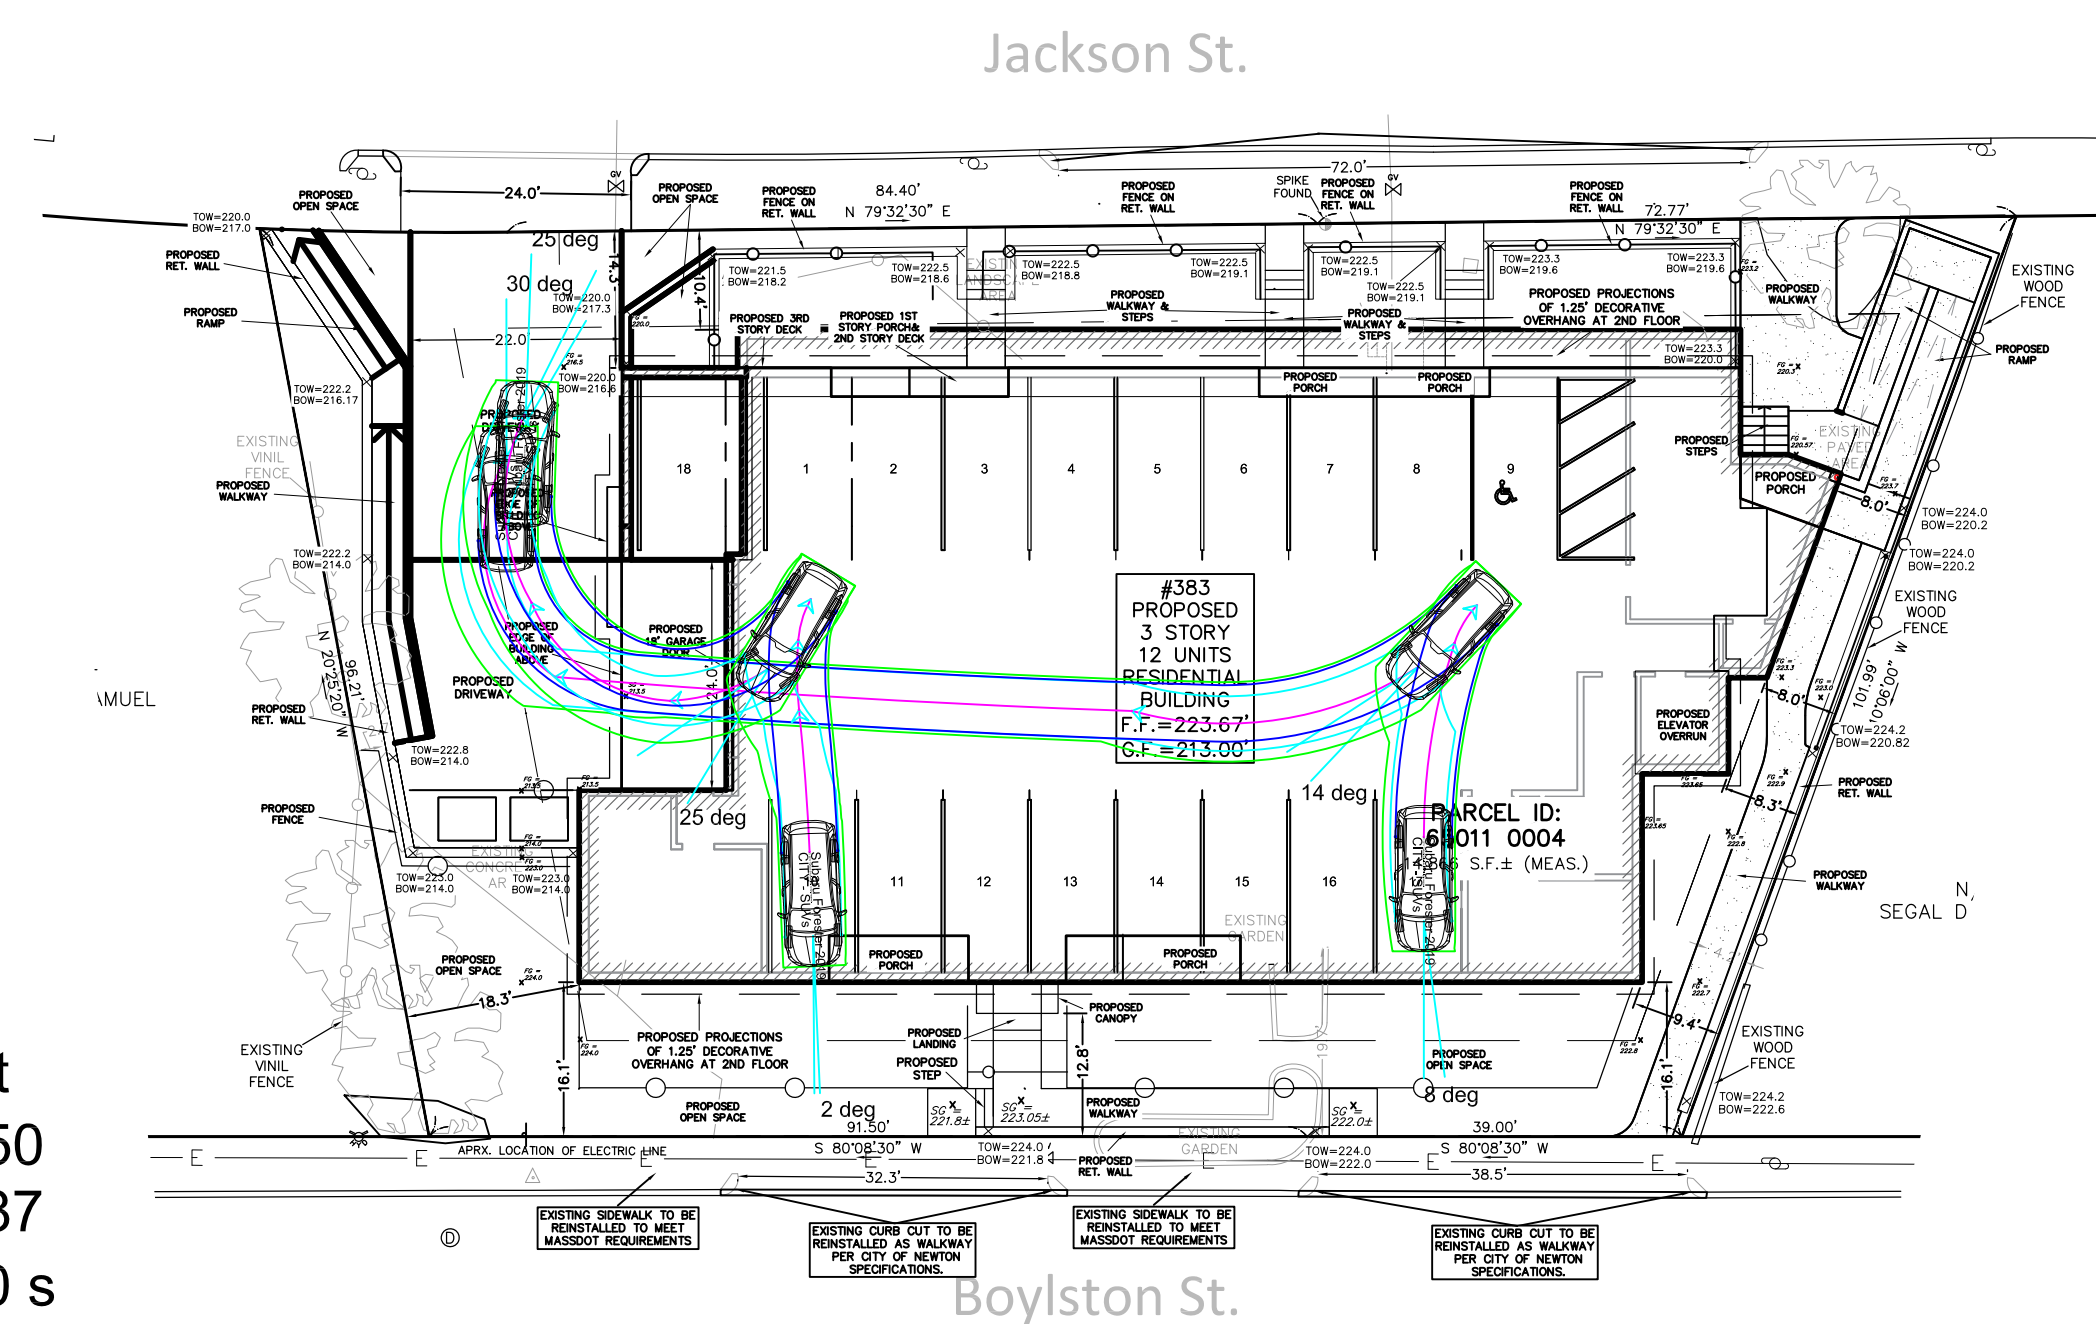

PARKING # 10 & 17 - DRIVE OUT  
SCALE 1"=20'