RIVERSIDE STATION - BUILDING 8

Schematic Design 09 FEBRUARY 2022

Grove Street Newton, Massachusetts

Project Team:

Client:
Mark Development, LLC
57 River Street, Suite 106
Wellesley, MA 02481
(617) 614-9149

Architects/Interiors:
CUBE 3

370 Merrimack Street Lawrence, MA 01843 (978) 989-9900

Civil:

VHB Engineering 101 Walnut Street PO Box 9151 Watertown, MA 02471 (617) 924-1770

Landscape:
Halvorson Design
Partnership
25 Kingston Street
Boston, MA 02111
(617) 536-0360

Geotech:
Sanborn Head &
Associates, Inc.
1 Technology Park Drive
Westford, MA 01886
(978) 577-1015

MEP & FP:

Wozny/Barber & Associates 1076 Washington Street Hanover, MA 02339 (781) 826-4144

Structural:

Goldstein / Milano, LLC 125 Main Street Reading, MA 01867 (781) 670-9990

Code:

Code Red Consultants, LLC 154 Turnpike Road, Suite 200 Southborough, MA 01772 (617) 925-7813

Sheet Number	Sheet Name	Issuance Schematic
		Design 02/04/2022
COVER, DRAWING	LISTS, & CODE DOCUMENTS	<u>'</u>
A0-000	Cover Sheet	X
ARCHITECTURAL		
A0-080	Site Plan	X
A08-101	Building 8 - First Floor Plan	X
A08-102	Building 8 - Second Floor Plan	X
A08-103	Building 8 - Third Floor Plan	X
A08-104	Building 8 - Fourth Floor Plan	X
A08-105	Building 8 - Fifth Floor Plan	X
A08-106	Building 8 - Sixth Floor Plan	X
A08-107	Building 8 - Roof Plan	X
A08-201.1	Building 8 - Rendered Elevations	X
A08-300	Building 8 - Building Sections	X





NOTE:

THE SPECIFICATIONS FOR THIS PROJECT FORM AN INTEGRAL PART OF THE CONSTRUCTION DOCUMENTATION AND ARE TO BE REFERRED TO IN CONJUNCTION WITH THESE DRAWINGS.

architecture | interiors | planning 370 Merrimack St., Suite 337 Lawrence MA 018 phone: 978.989.9900 www.cube3.cc

RIVERSIDE STATION -BUILDING 8 Grove Street Newton, Massachusetts

Mark Development, LLC

57 Grove Street Suite 106 Wellesley, MA 02481

Schematic Design

drawing by:

drawing checked by:

CSP

drawing scale:

drawing date:

09 FEBRUARY 2022

project number:


19248.00

drawing revisions:

No.


Description

Date

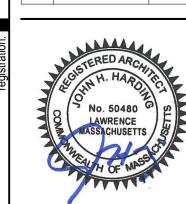

Cover Sheet

A0-000

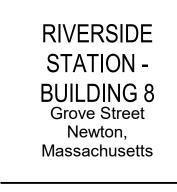

Mark Development, LLC

57 Grove Street Suite 106 Wellesley, MA 02481

Schematic Design

NOT FOR CONSTRUCTION

drawing by:

drawing checked by:

CSP

drawing scale:

1/8" = 1'-0"

drawing date:

09 FEBRUARY 2022

project number:

19248.00


drawing revisions:

No.

Description


Date


No. Description Date

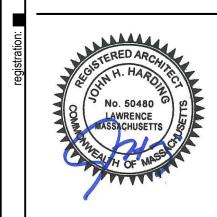

Building 8 First Floor
Plan

A08-101

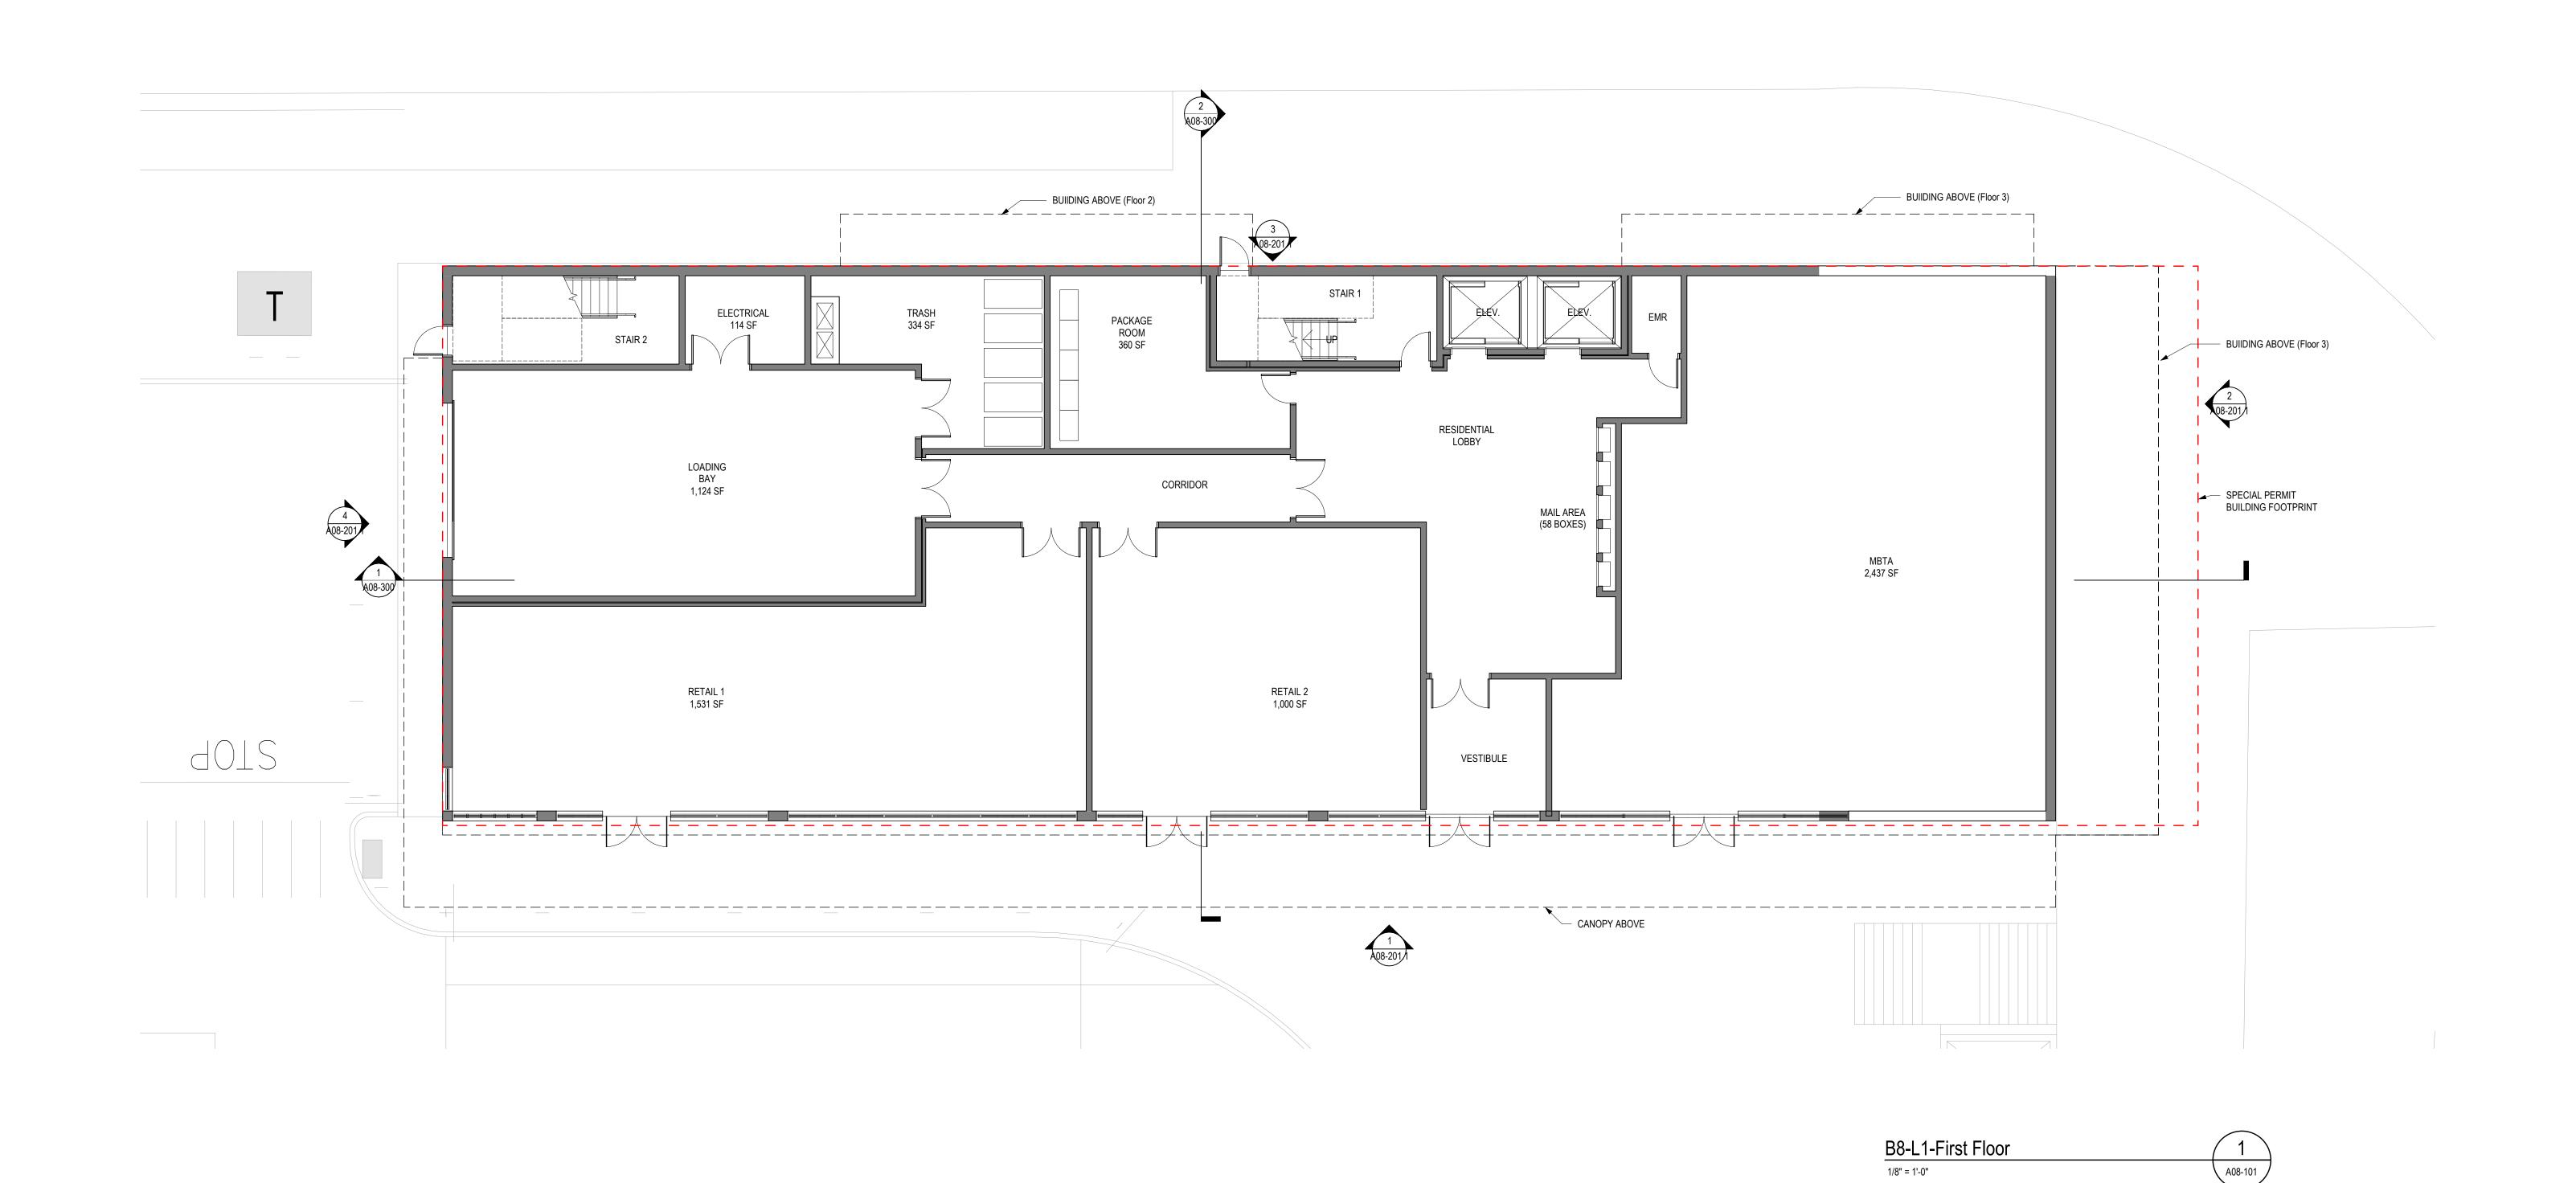

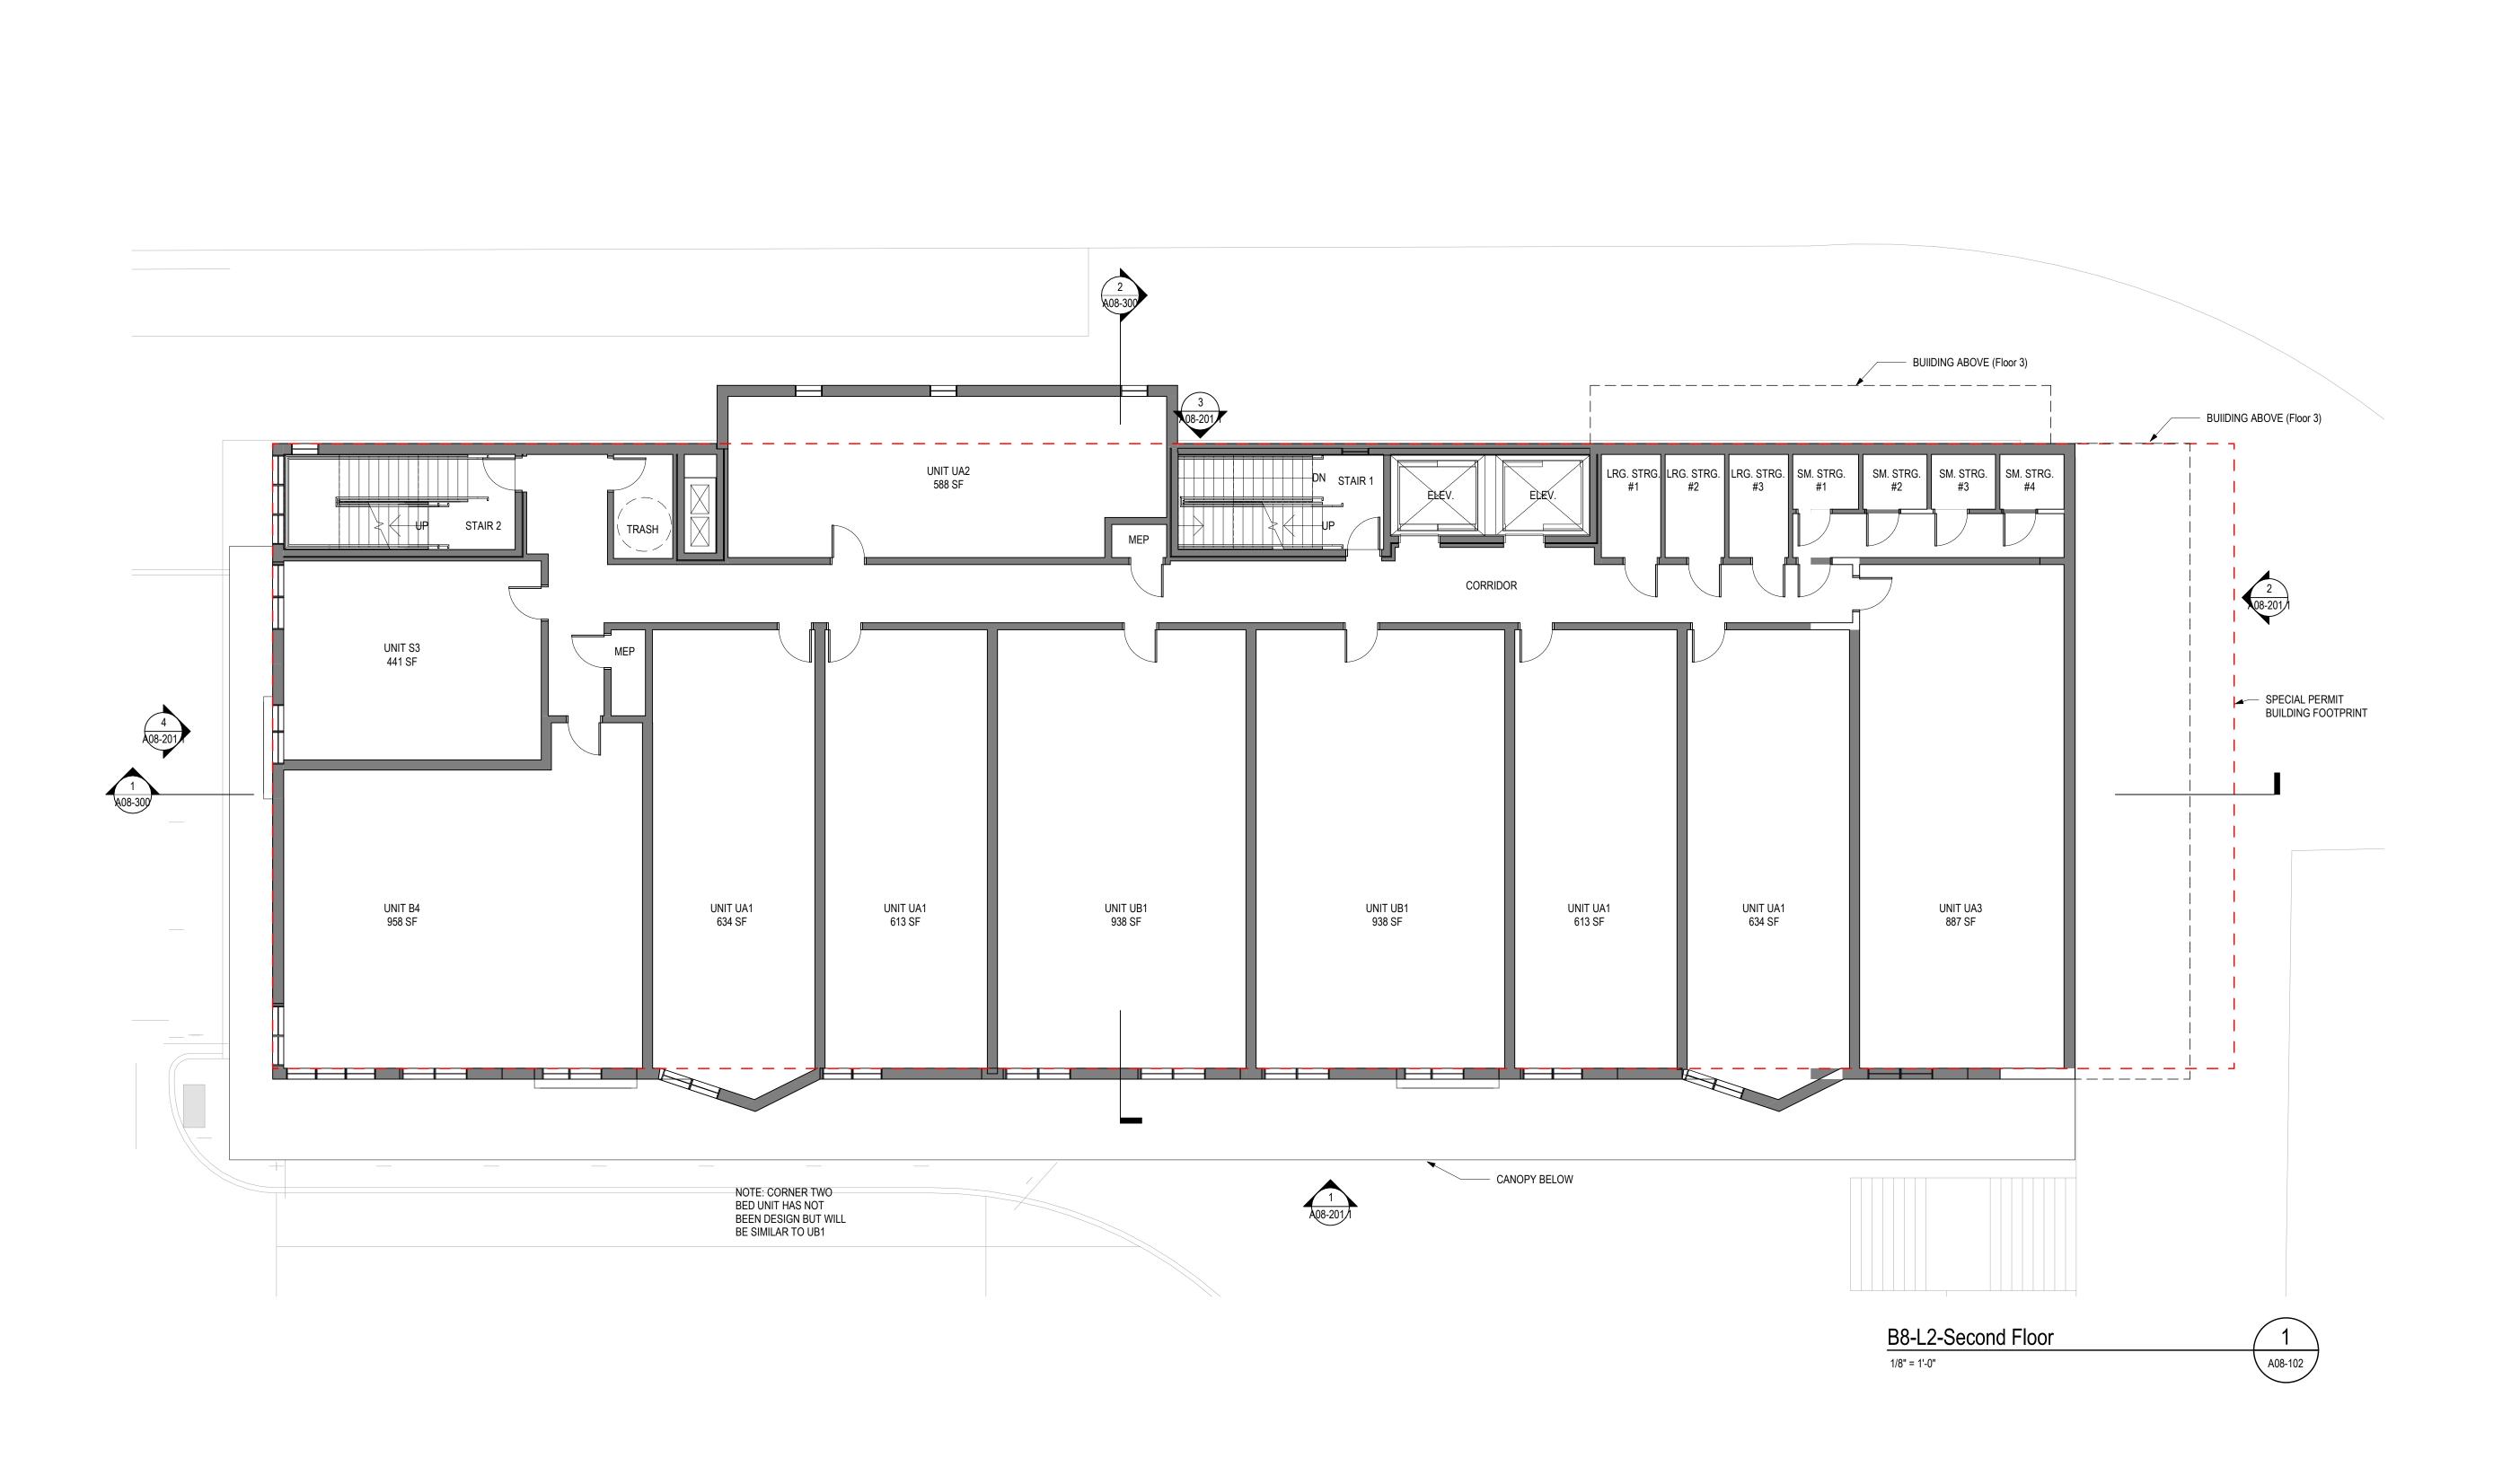

architecture | interiors | planning
370 Merrimack St., Suite 337 Lawrence MA 01843
phone: 978.989.9900 www.cube3.com

RIVERSIDE
STATION BUILDING 8
Grove Street
Newton,
Massachusetts

Mark Development, LLC

57 Grove Street Suite 106 Wellesley, MA 02481

Schematic Design

NOT FOR CONSTRUCTION

drawing by:

drawing checked by:

CSP

drawing scale:

1/8" = 1'-0"

drawing date:

09 FEBRUARY 2022

project number:


19248.00

drawing revisions:

No.


Description

Date

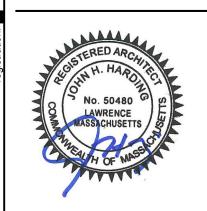

Building 8 Second
Floor Plan

A08-102

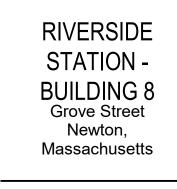

Mark Development, LLC

57 Grove Street Suite 106 Wellesley, MA 02481

Schematic Design

NOT FOR

CONSTRUCTION

drawing by:

drawing checked by:

drawing scale:

1/8" = 1'-0"

drawing date:

09 FEBRUARY 2022

project number:


19248.00

drawing revisions:


No. 50480 G LAWRENCE MASSICHUSETTS


Building 8 Third Floor
Plan

A08-103

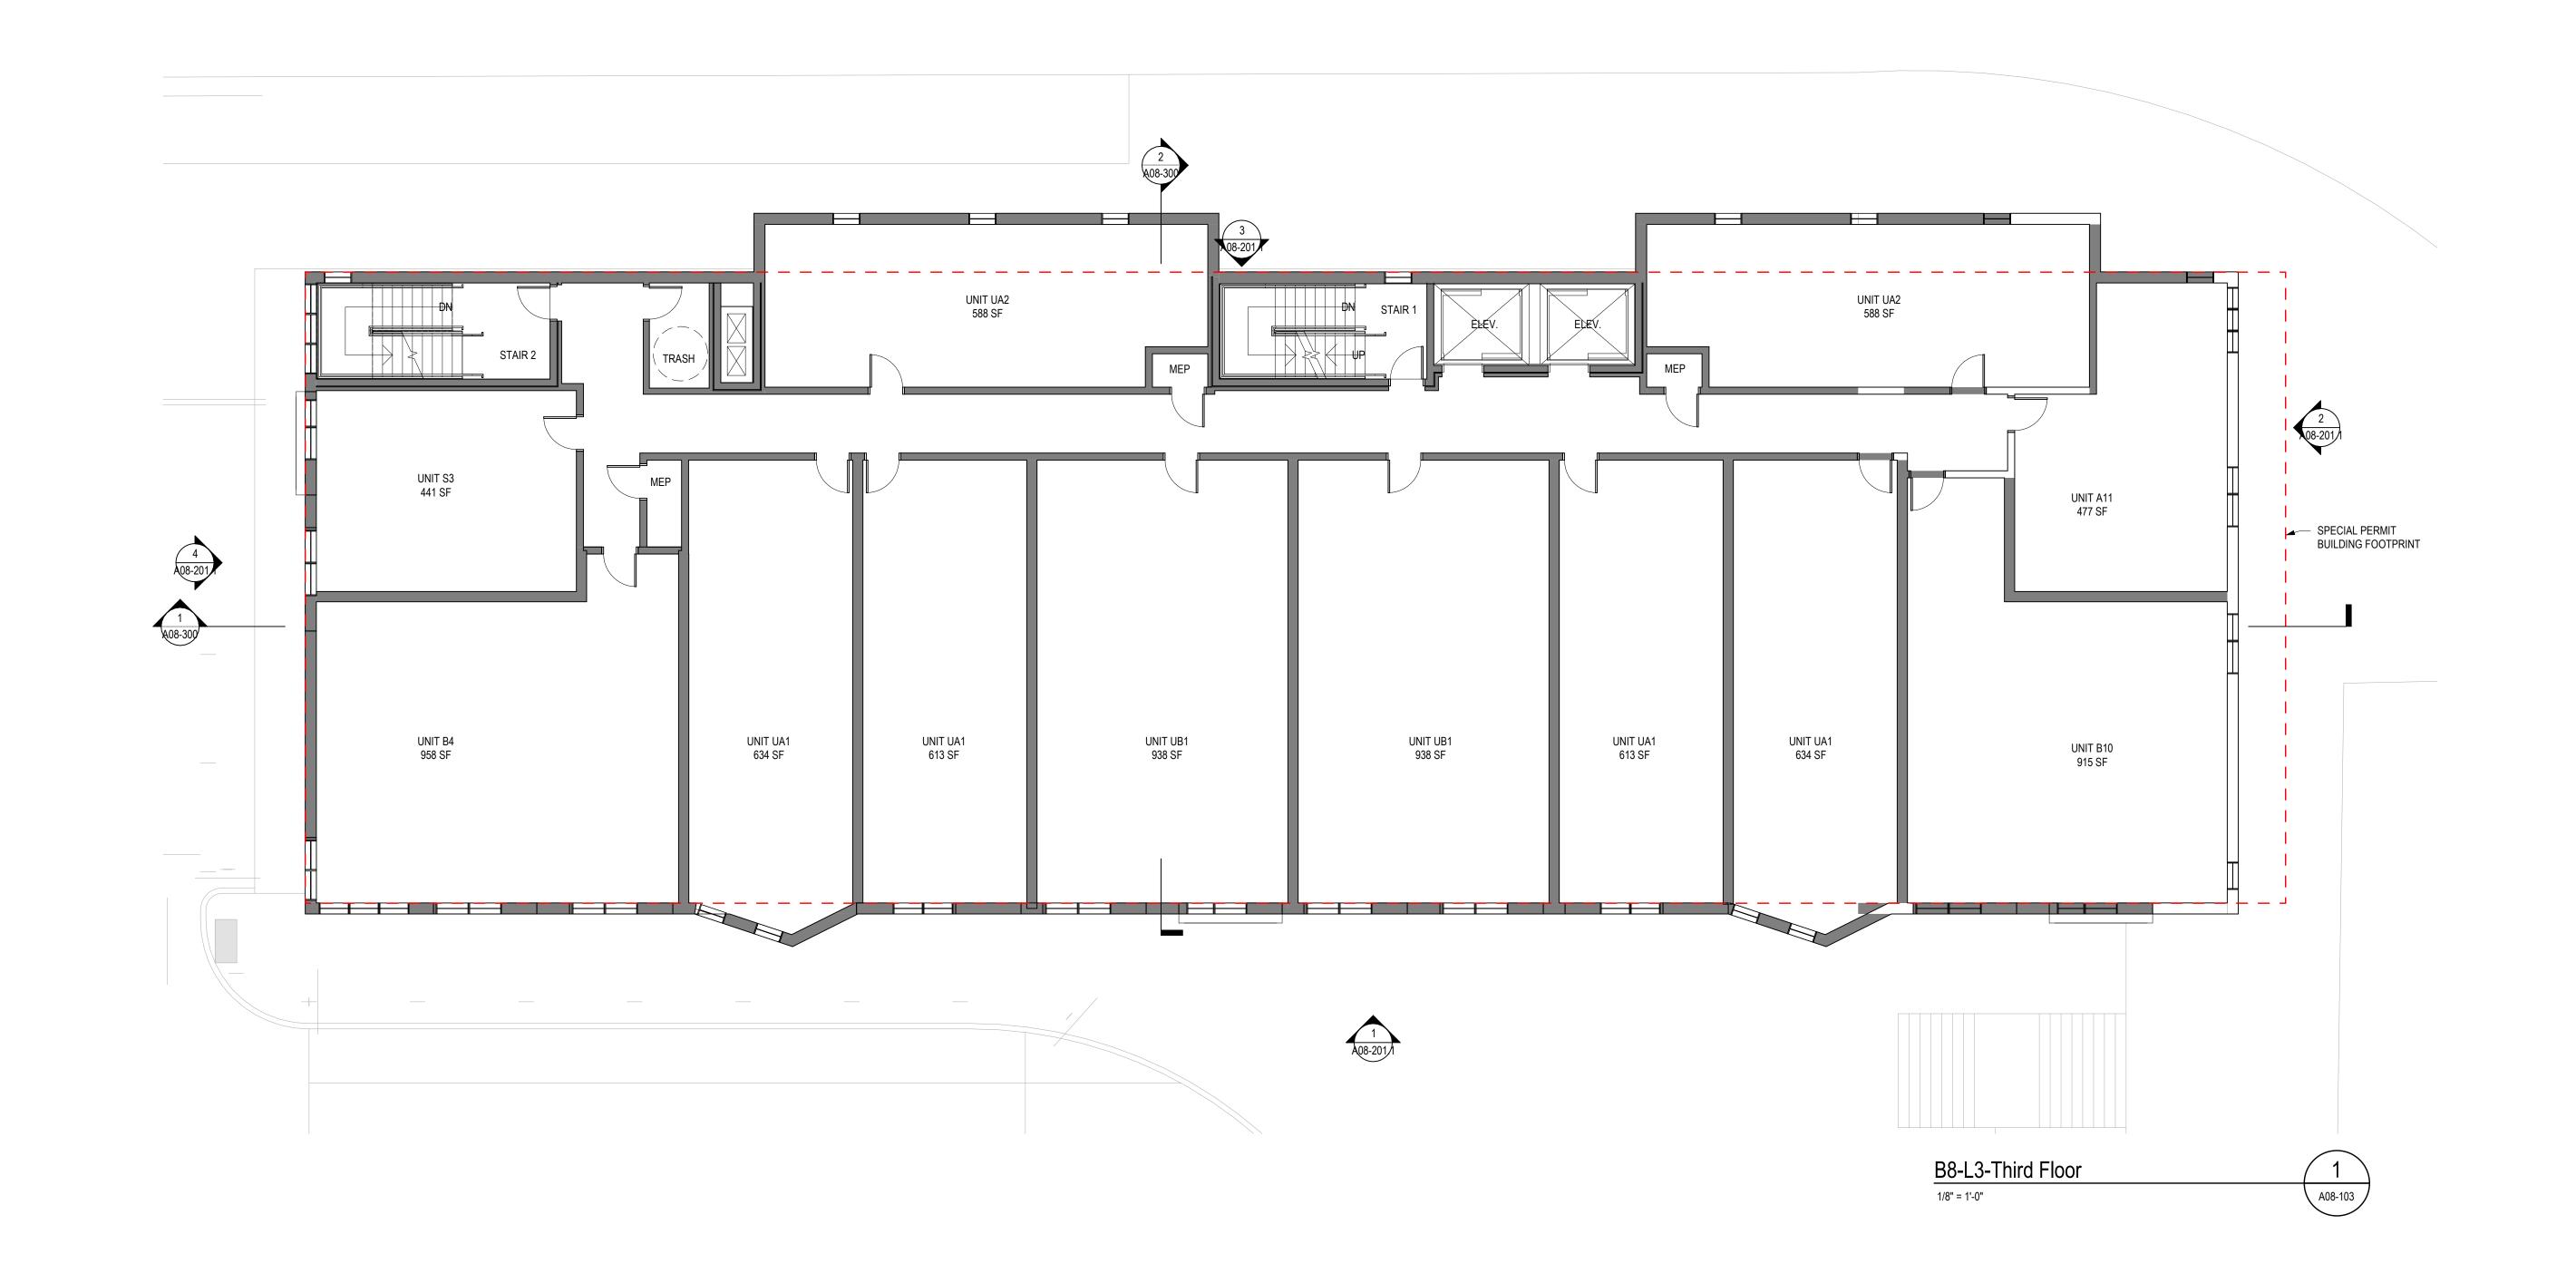



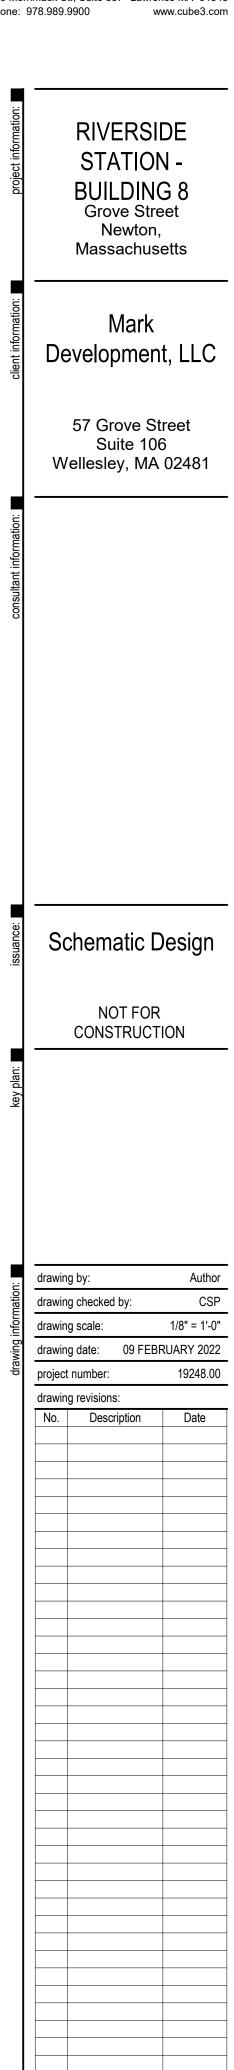


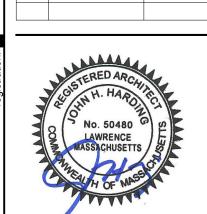

Building 8 Fourth
Floor Plan

A08-104

COPYRIGHT (C) 2022 CUBE 3 STUDIO LLC, ALL RIGHTS RESERVED

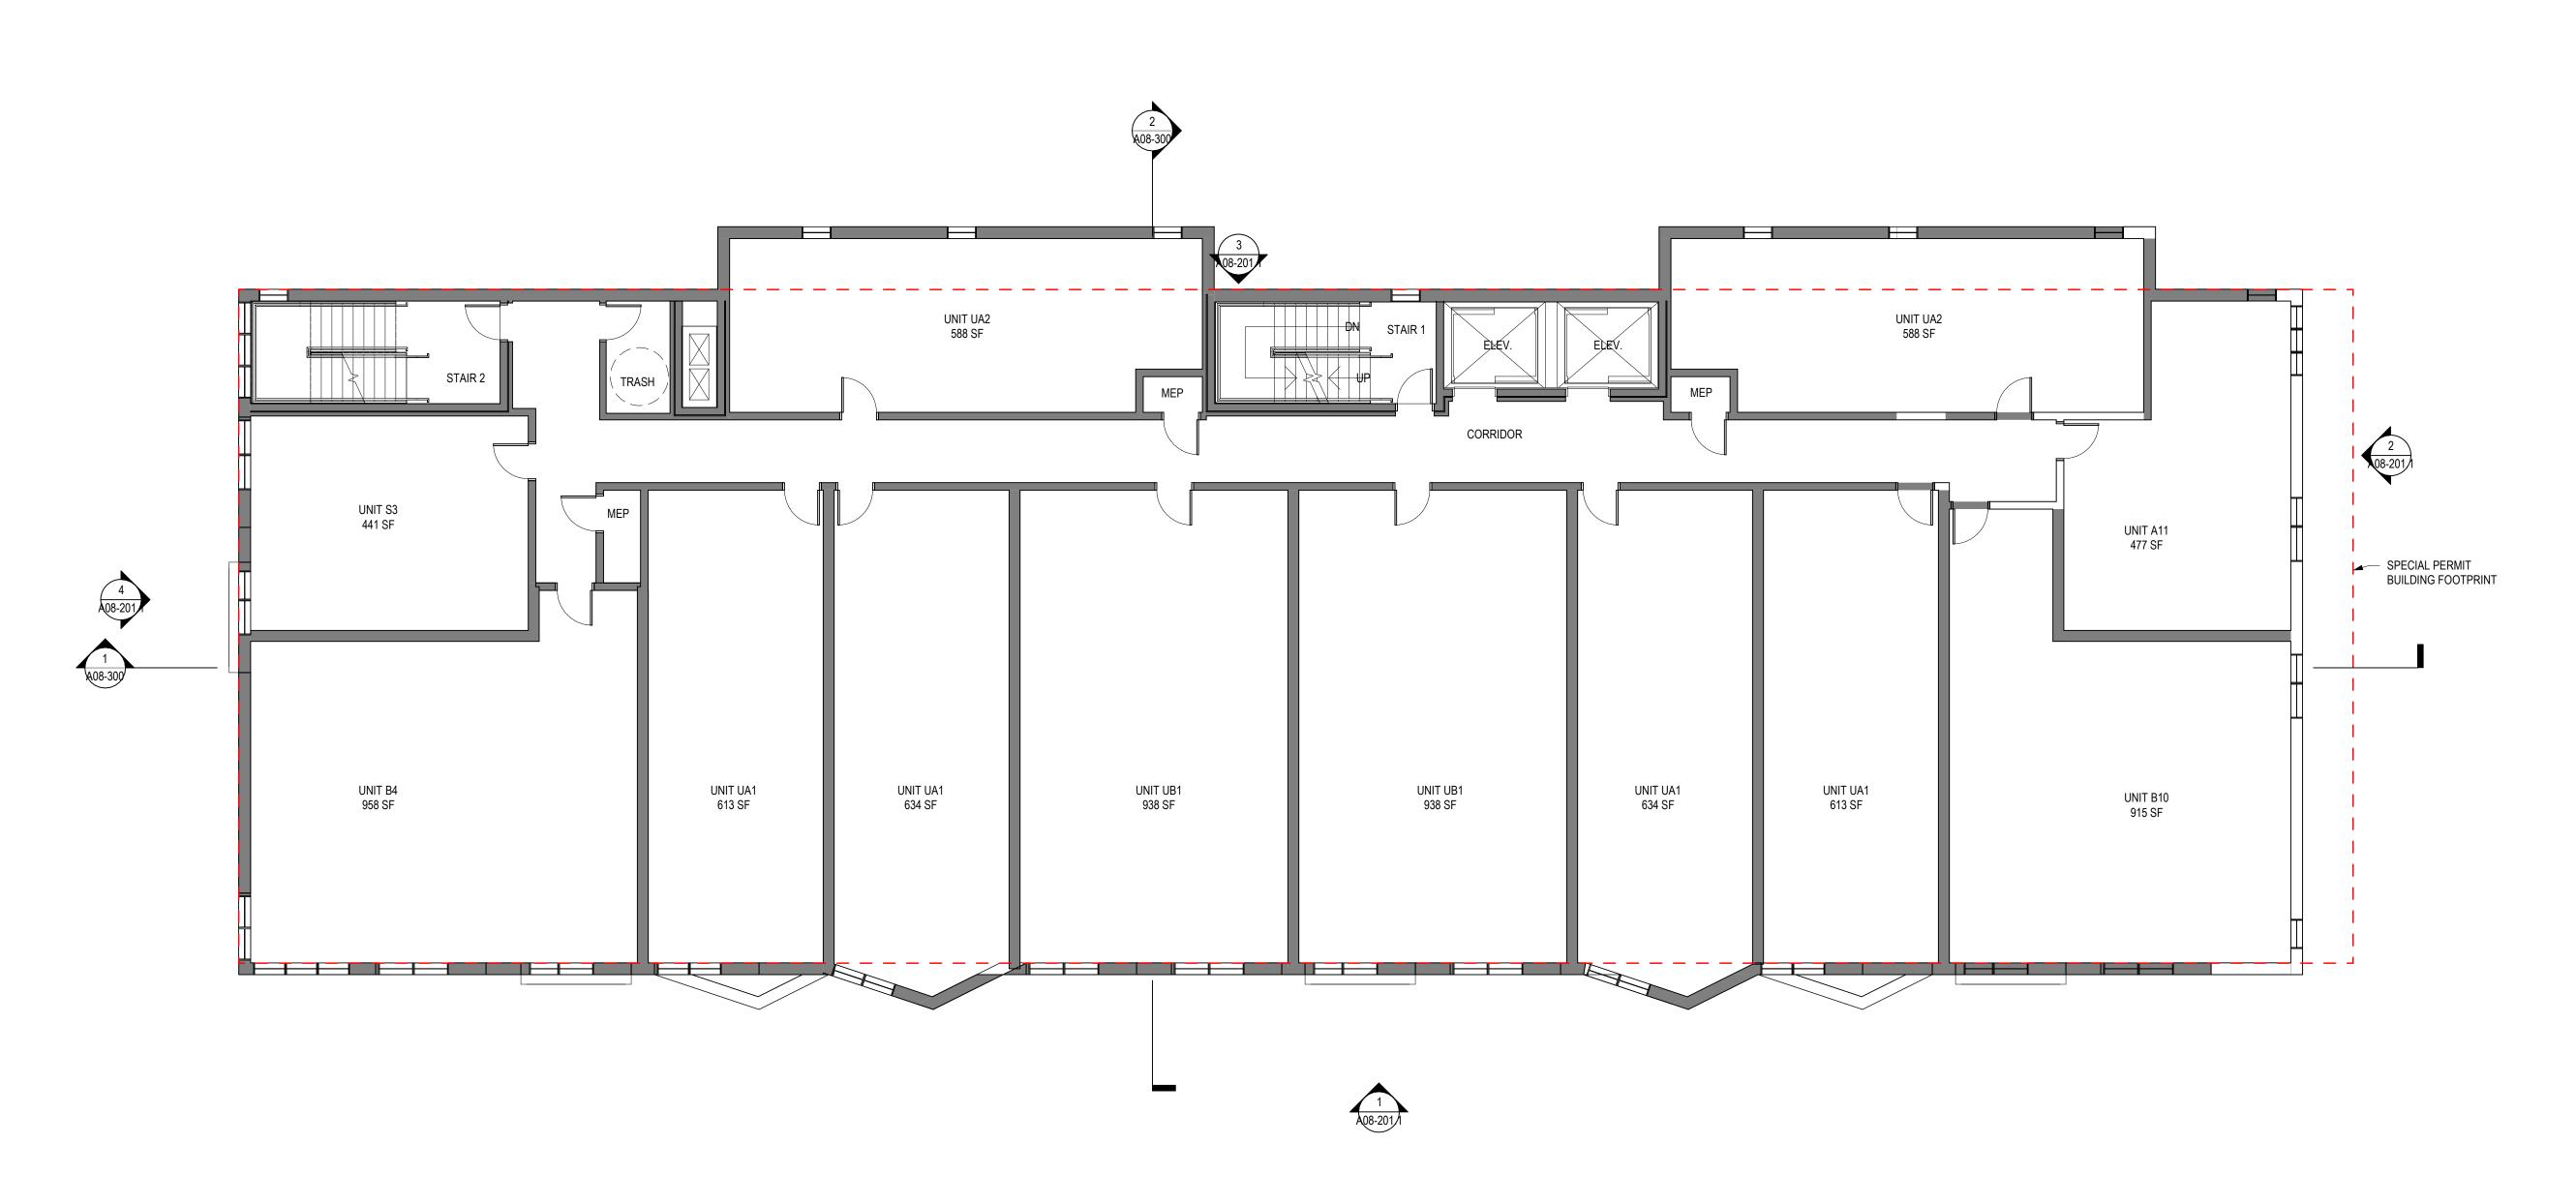

B8-L4-Fourth Floor

1/8" = 1'-0"



RIVERSIDE STATION -**BUILDING 8** Grove Street Newton, Massachusetts

Development, LLC

57 Grove Street Suite 106 Wellesley, MA 02481

Schematic Design


CONSTRUCTION

drawing checked by: drawing date: 09 FEBRUARY 2022 project number: drawing revisions: No. Description Date

Building 8 - Fifth Floor

A08-105

COPYRIGHT (C) 2022 CUBE 3 STUDIO LLC, ALL RIGHTS RESERVED

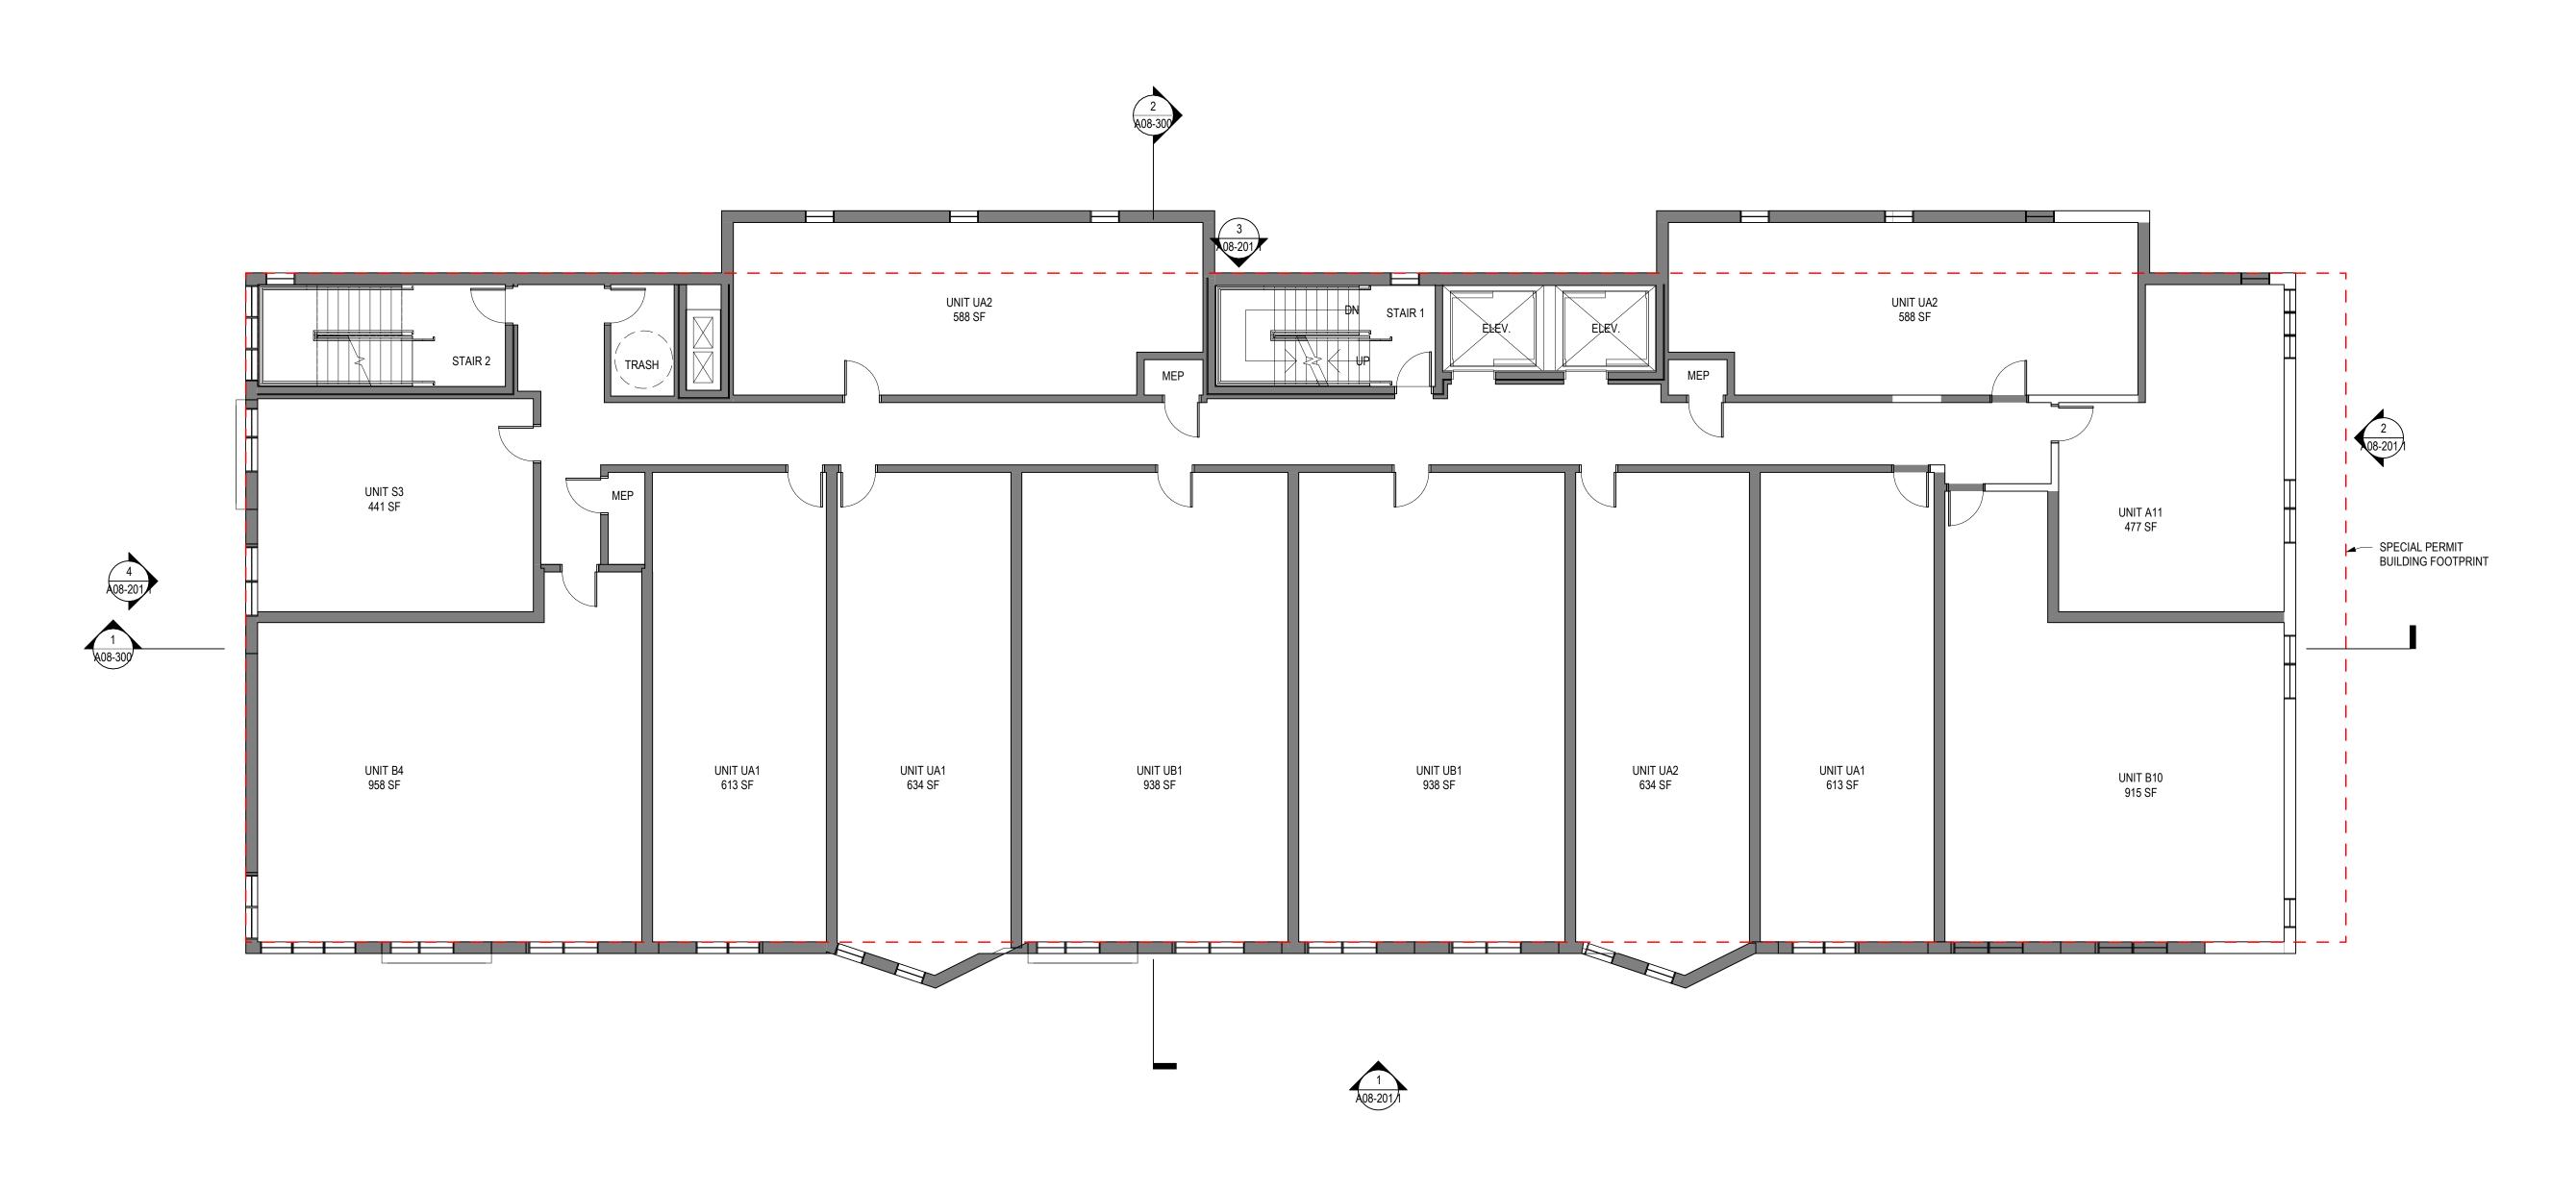



RIVERSIDE
STATION BUILDING 8
Grove Street
Newton,
Massachusetts

Mark
Development, LLC

57 Grove Street Suite 106 Wellesley, MA 02481

Schematic Design

NOT FOR CONSTRUCTION

drawing by:

drawing checked by:

CSP

drawing scale:

1/8" = 1'-0"

drawing date:

09 FEBRUARY 2022


project number:

19248.00

drawing revisions:

drawing revisions:


No. Description Date

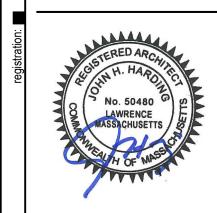

Building 8 Sixth Floor
Plan

A08-106

COPYRIGHT (C) 2022 CUBE 3 STUDIO LLC, ALL RIGHTS RESERVED

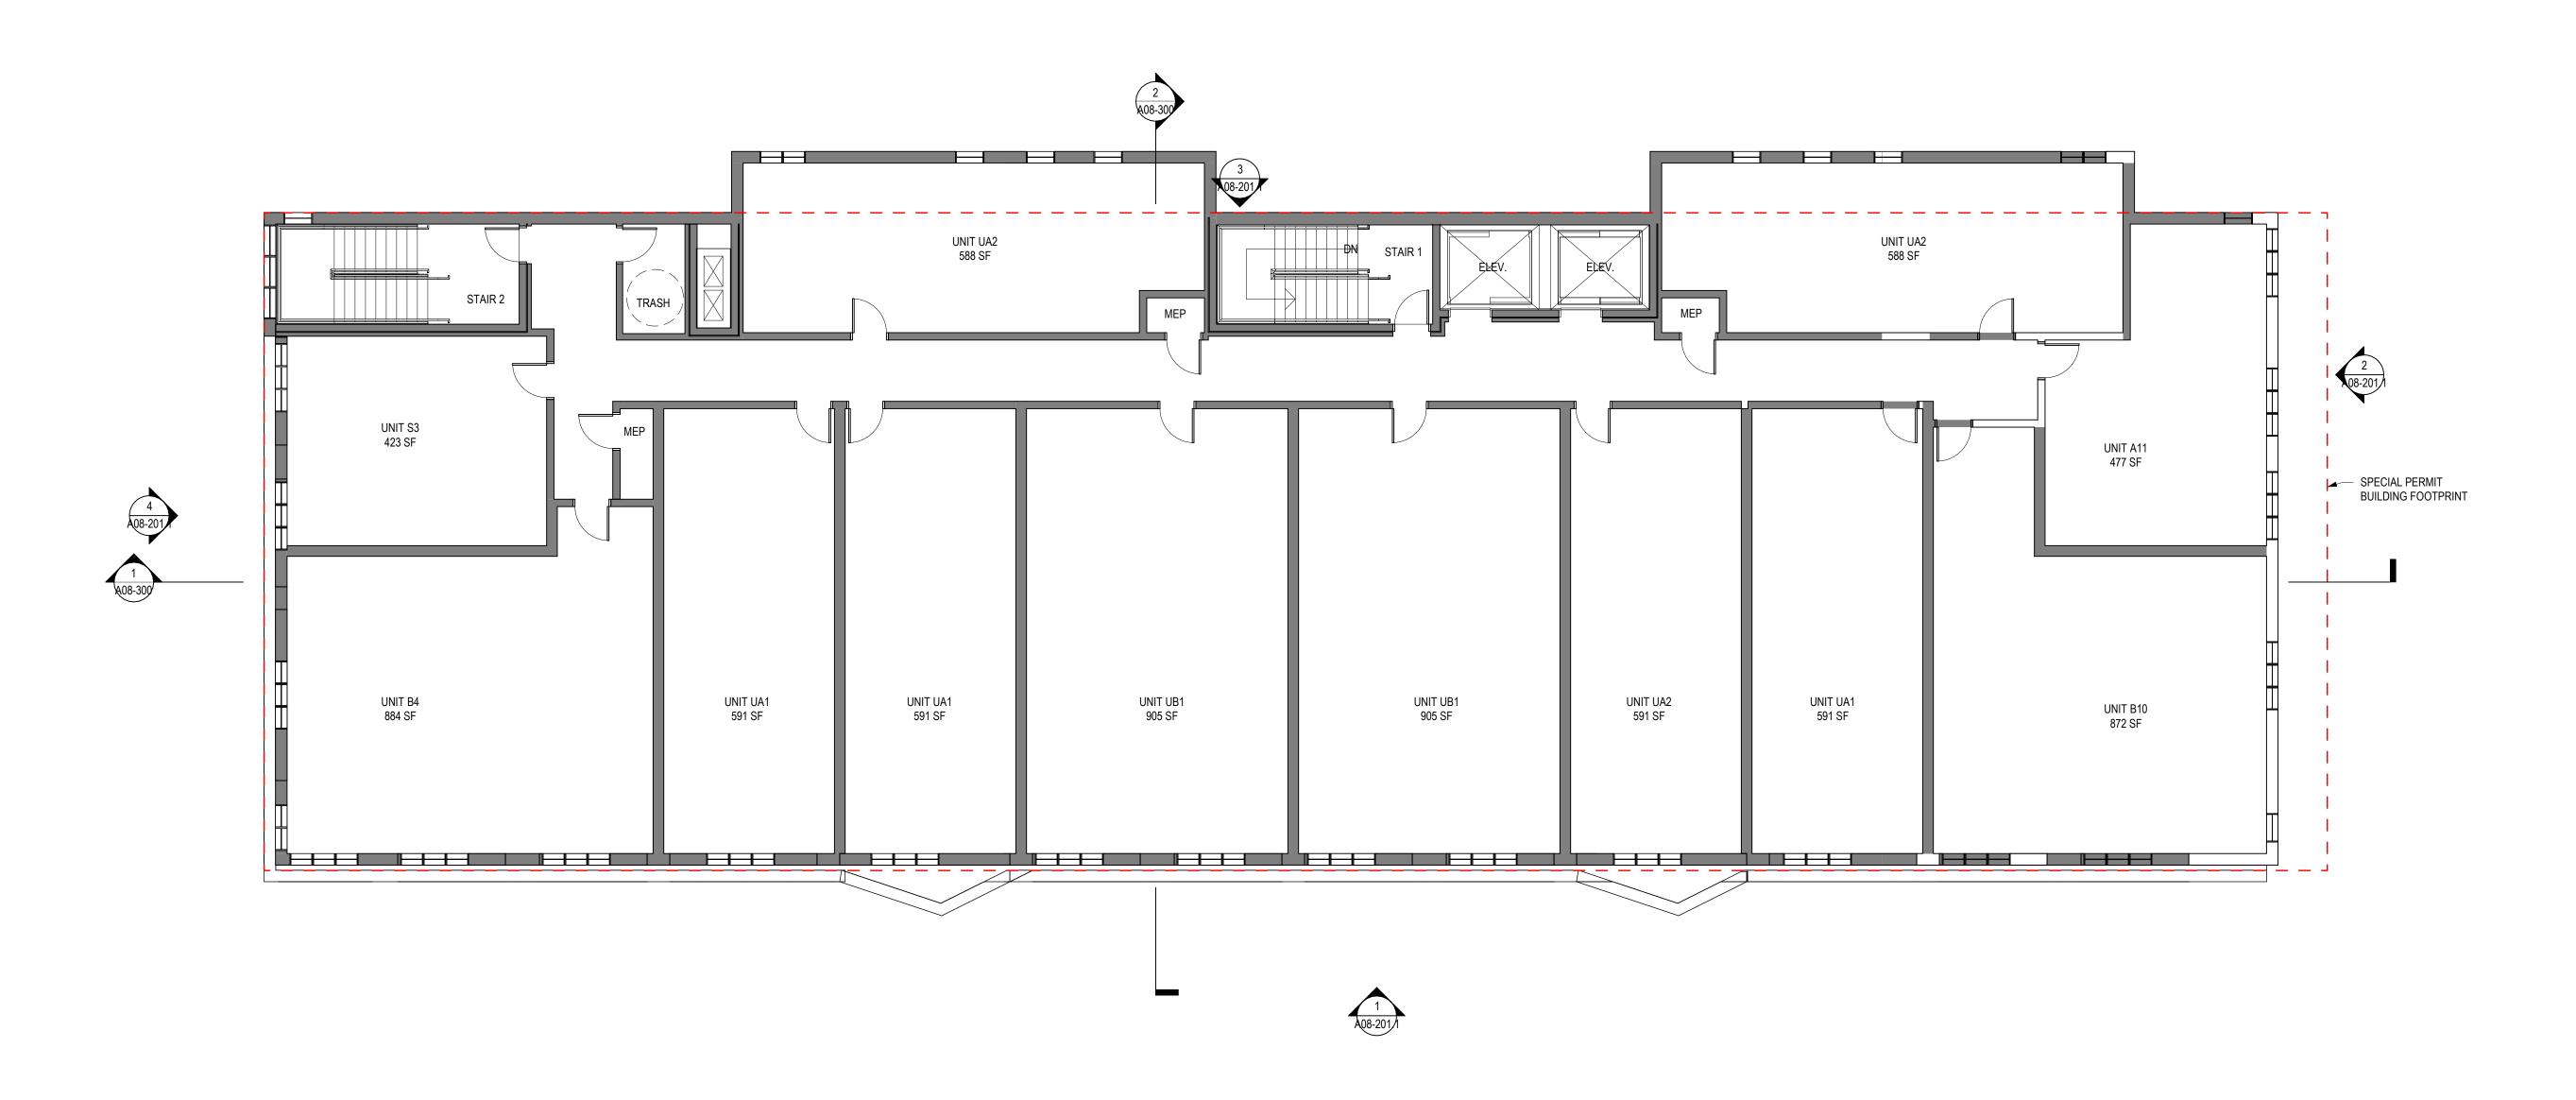

B8-L6 - Sixth Floor

1/8" = 1'-0"



RIVERSIDE
STATION BUILDING 8
Grove Street
Newton,
Massachusetts

Mark
Development, LLC

57 Grove Street Suite 106 Wellesley, MA 02481

Schematic Design

NOT FOR CONSTRUCTION

drawing by:

drawing checked by:

drawing scale:

1/8" = 1'-0"

drawing date:

09 FEBRUARY 2022

project number:

19248.00

drawing revisions:

No.


Description

Date

project number: 19248.00

drawing revisions:


No. Description Date

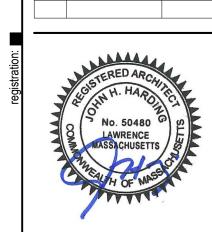

Building 8 - Roof Plan

A08-107


COPYRIGHT (C) 2022 CUBE 3 STUDIO LLC, ALL RIGHTS RESERVED

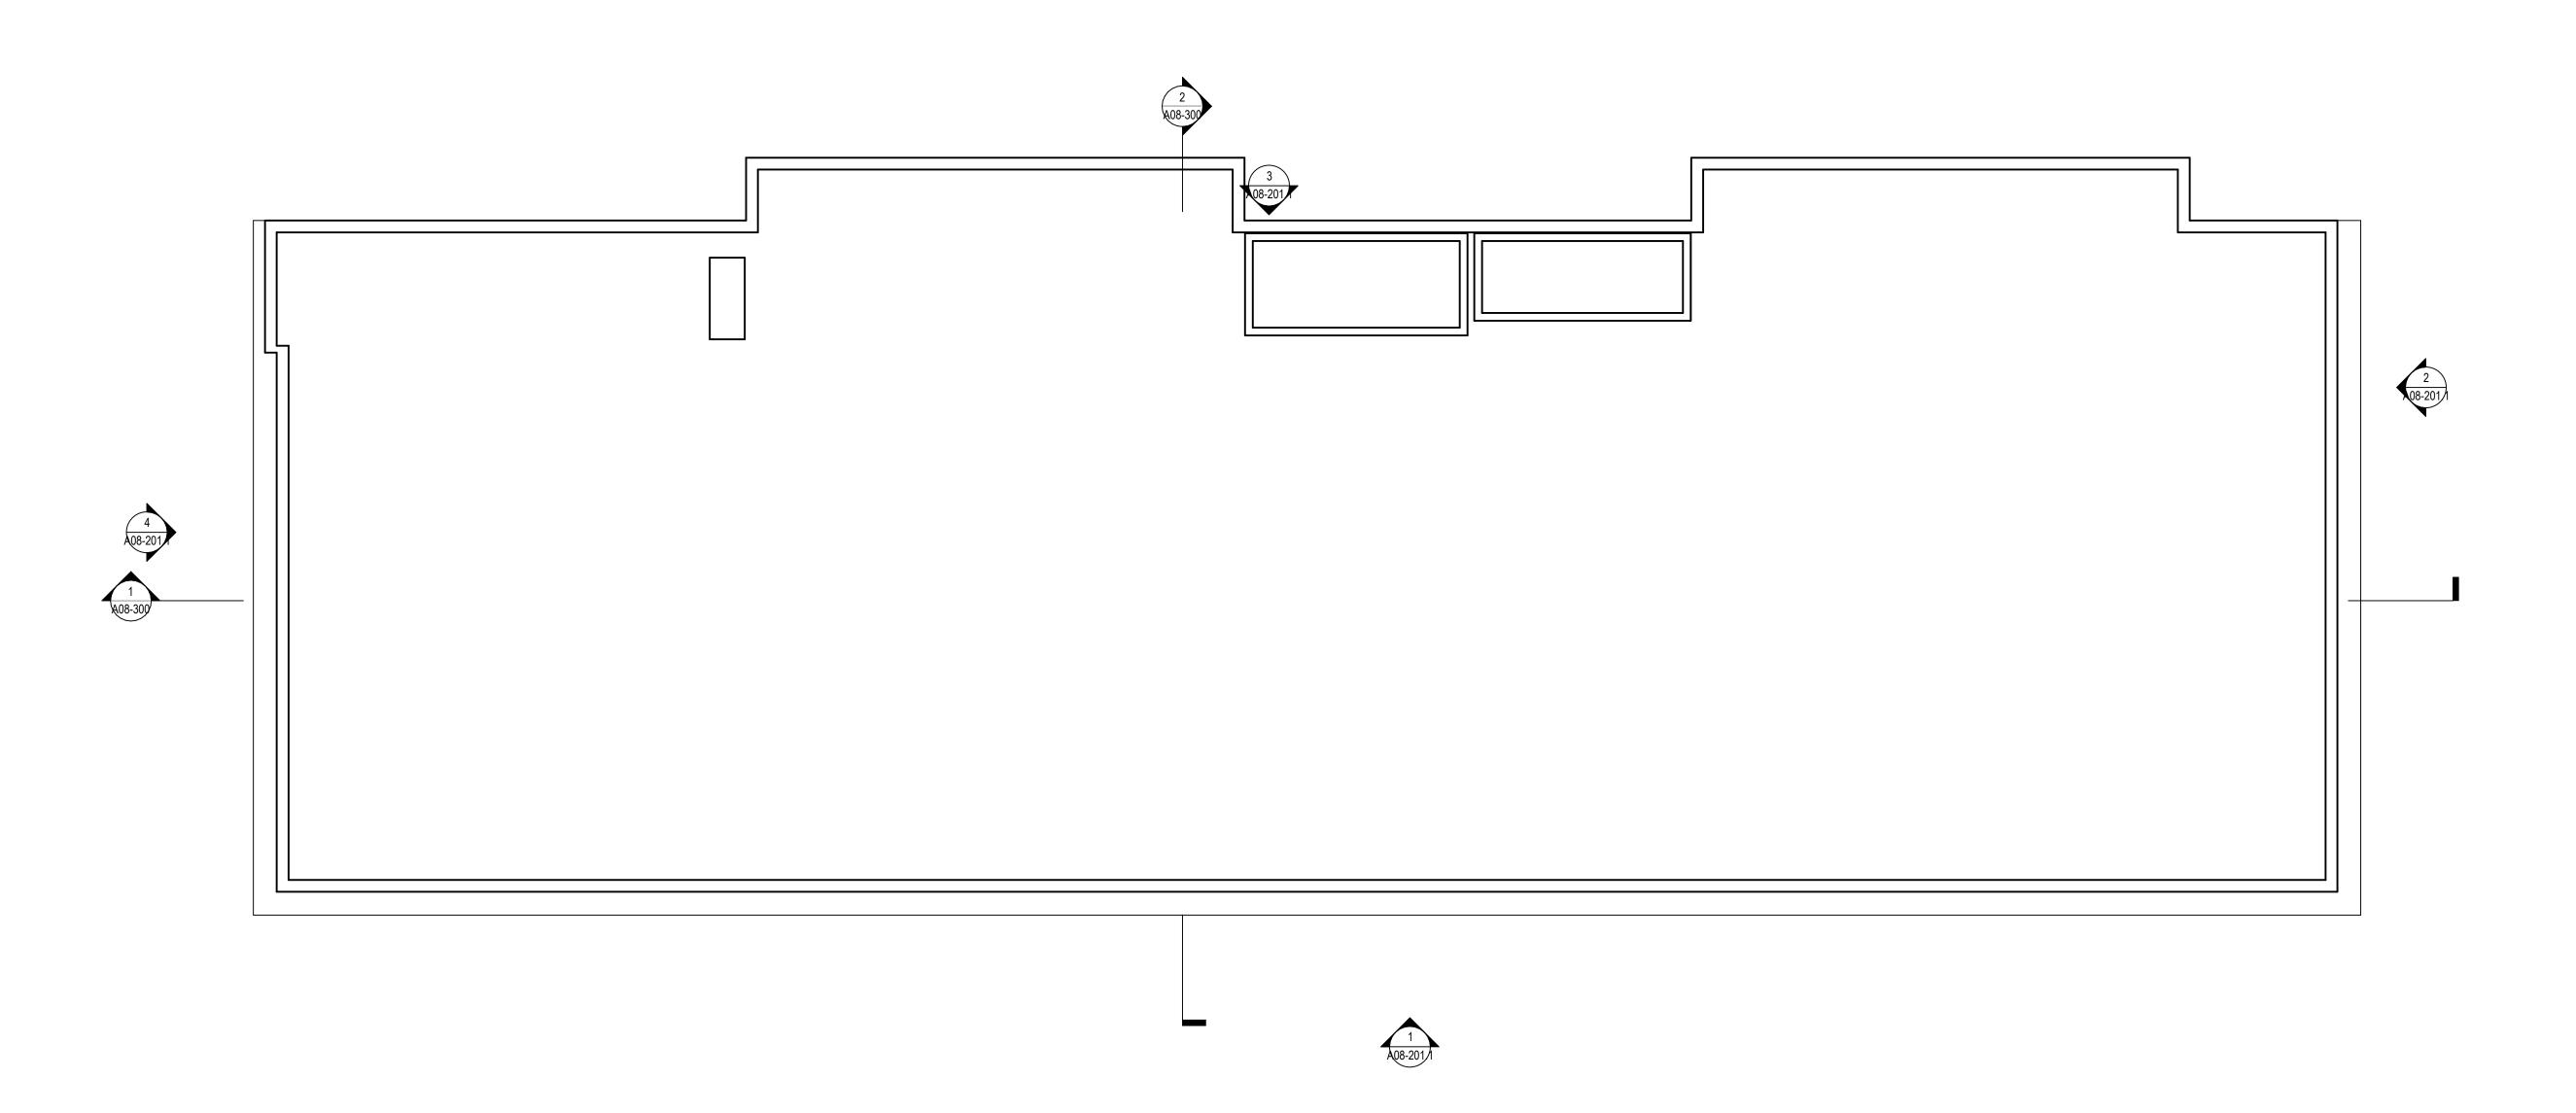



B8-R-Roof

1/8" = 1'-0"



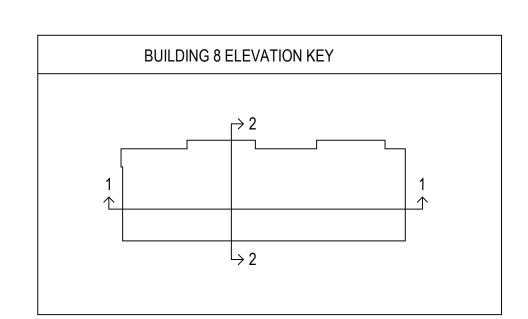

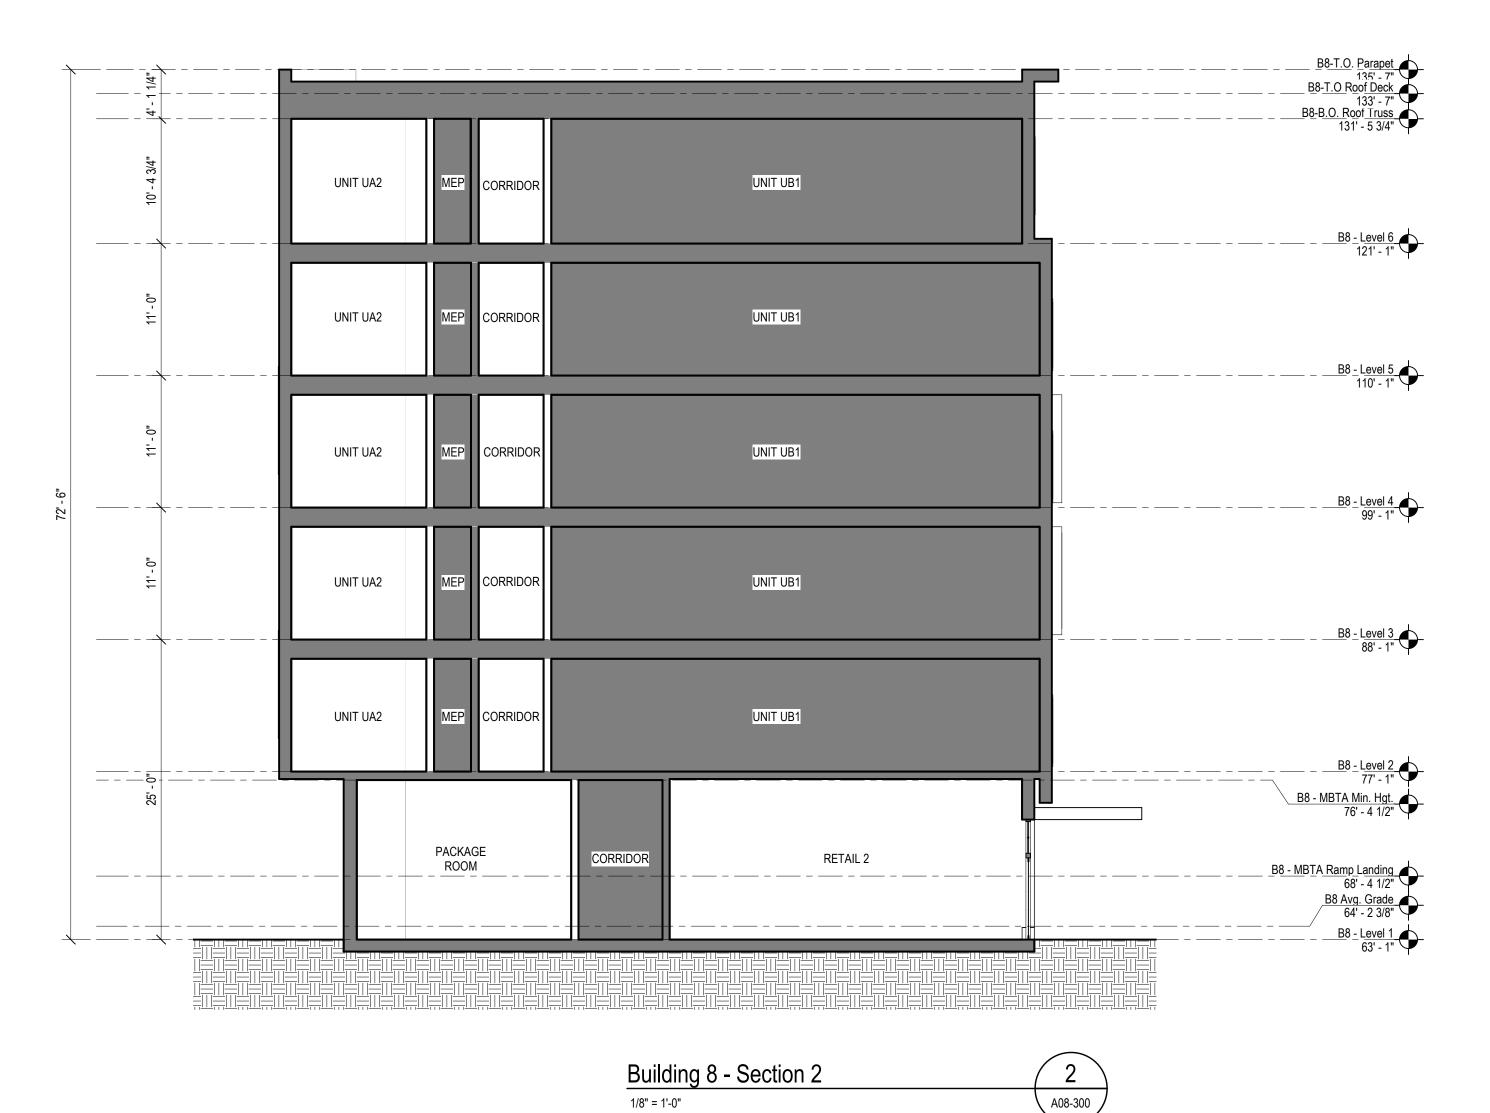

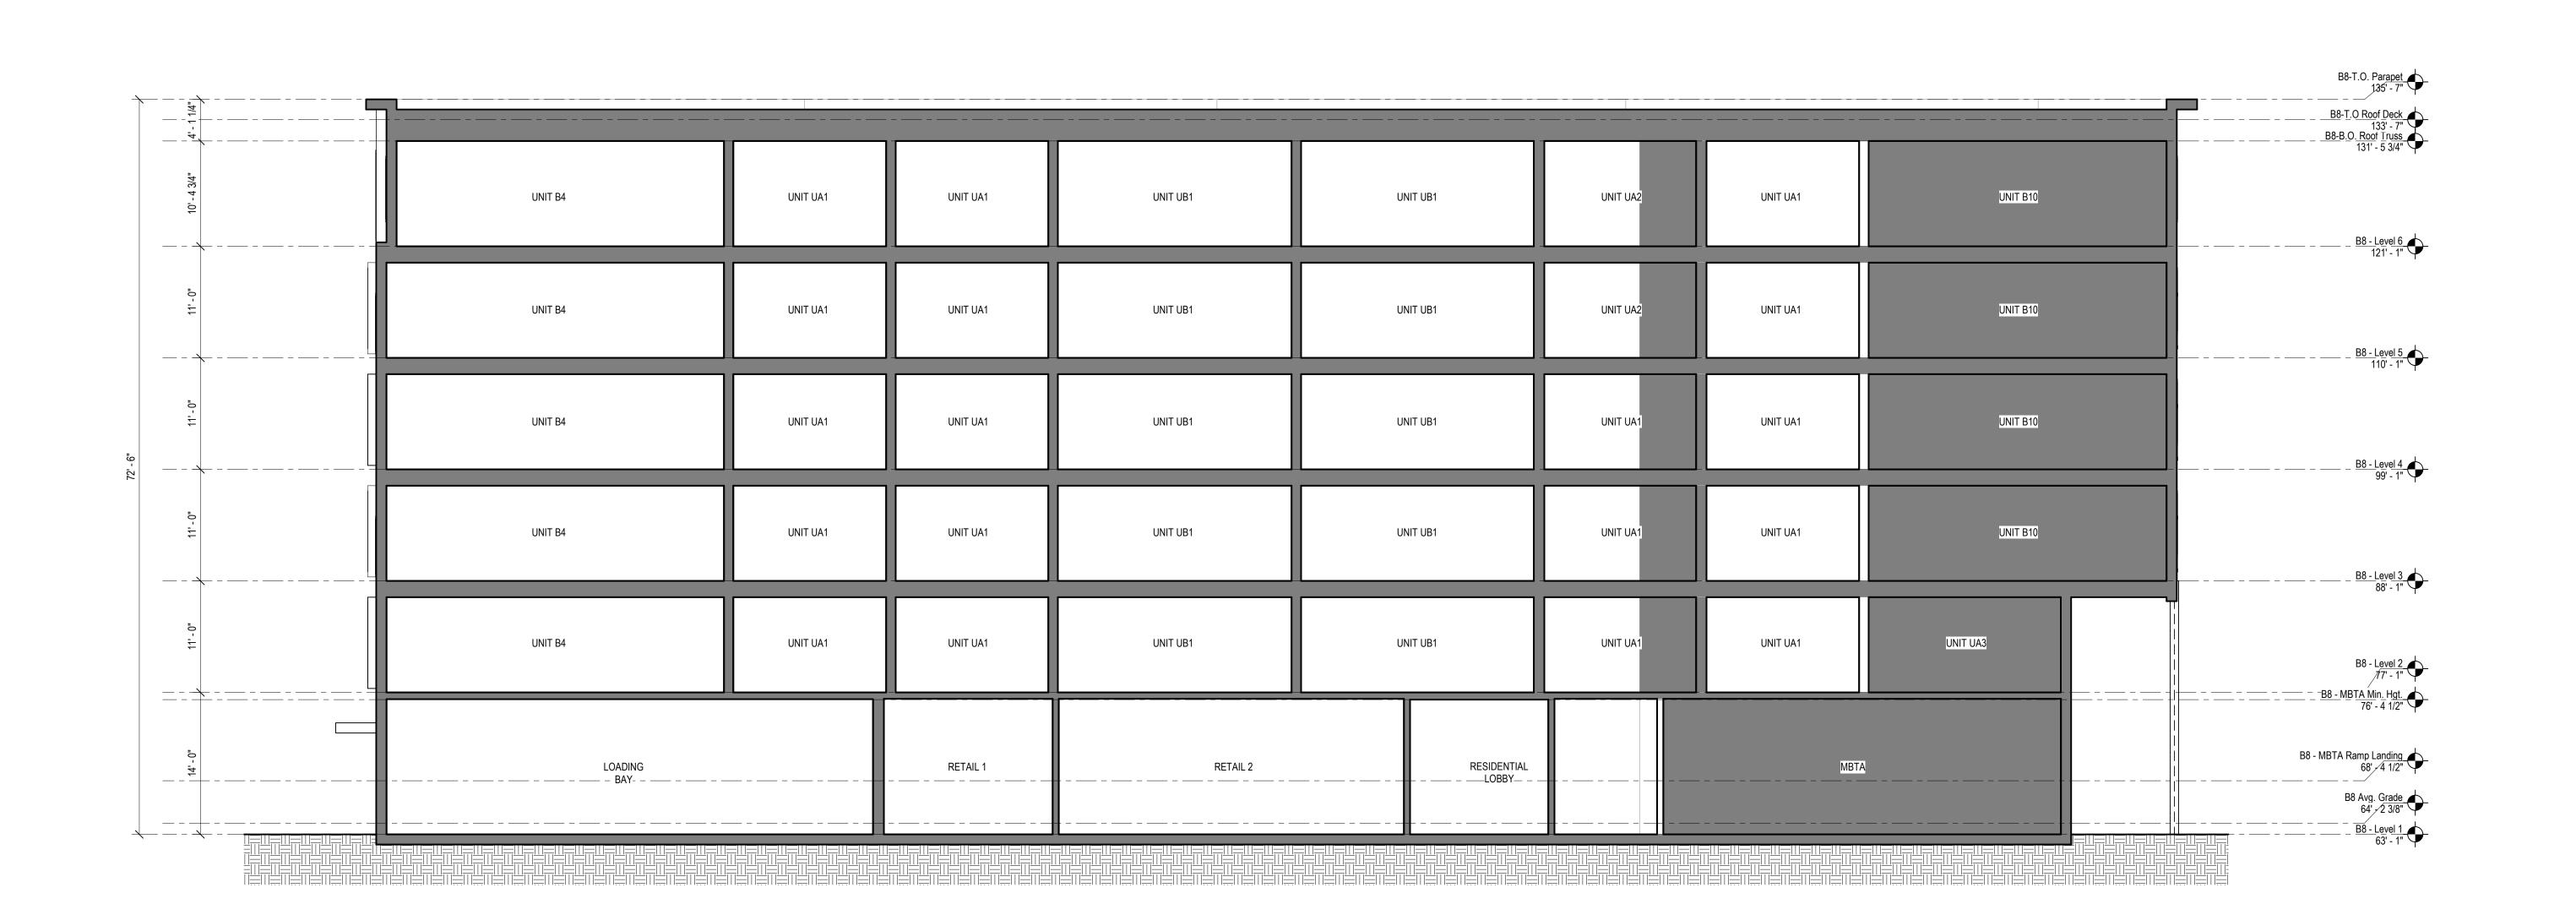

Building 8 - Section 1

1/8" = 1'-0"

A08-300

architecture | interiors | planning
370 Merrimack St., Suite 337 Lawrence MA 01843
phone: 978.989.9900 www.cube3.com

RIVERSIDE STATION -
BUILDING 8 Grove Street Newton,
Massachusetts

Mark
Development, LLC

57 Grove Street Suite 106 Wellesley, MA 02481

Schematic Design

NOT FOR CONSTRUCTION

drawing by:

drawing checked by:

CSP

drawing scale:

As indicated

drawing date:

09 FEBRUARY 2022

project number:

19248.00

drawing revisions:

No.

Description

Date



Building 8 Building
Sections