




1 1ST FLOOR
1/4" = 1'-0"

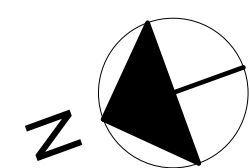


10/20/2021 11:56:44 AM

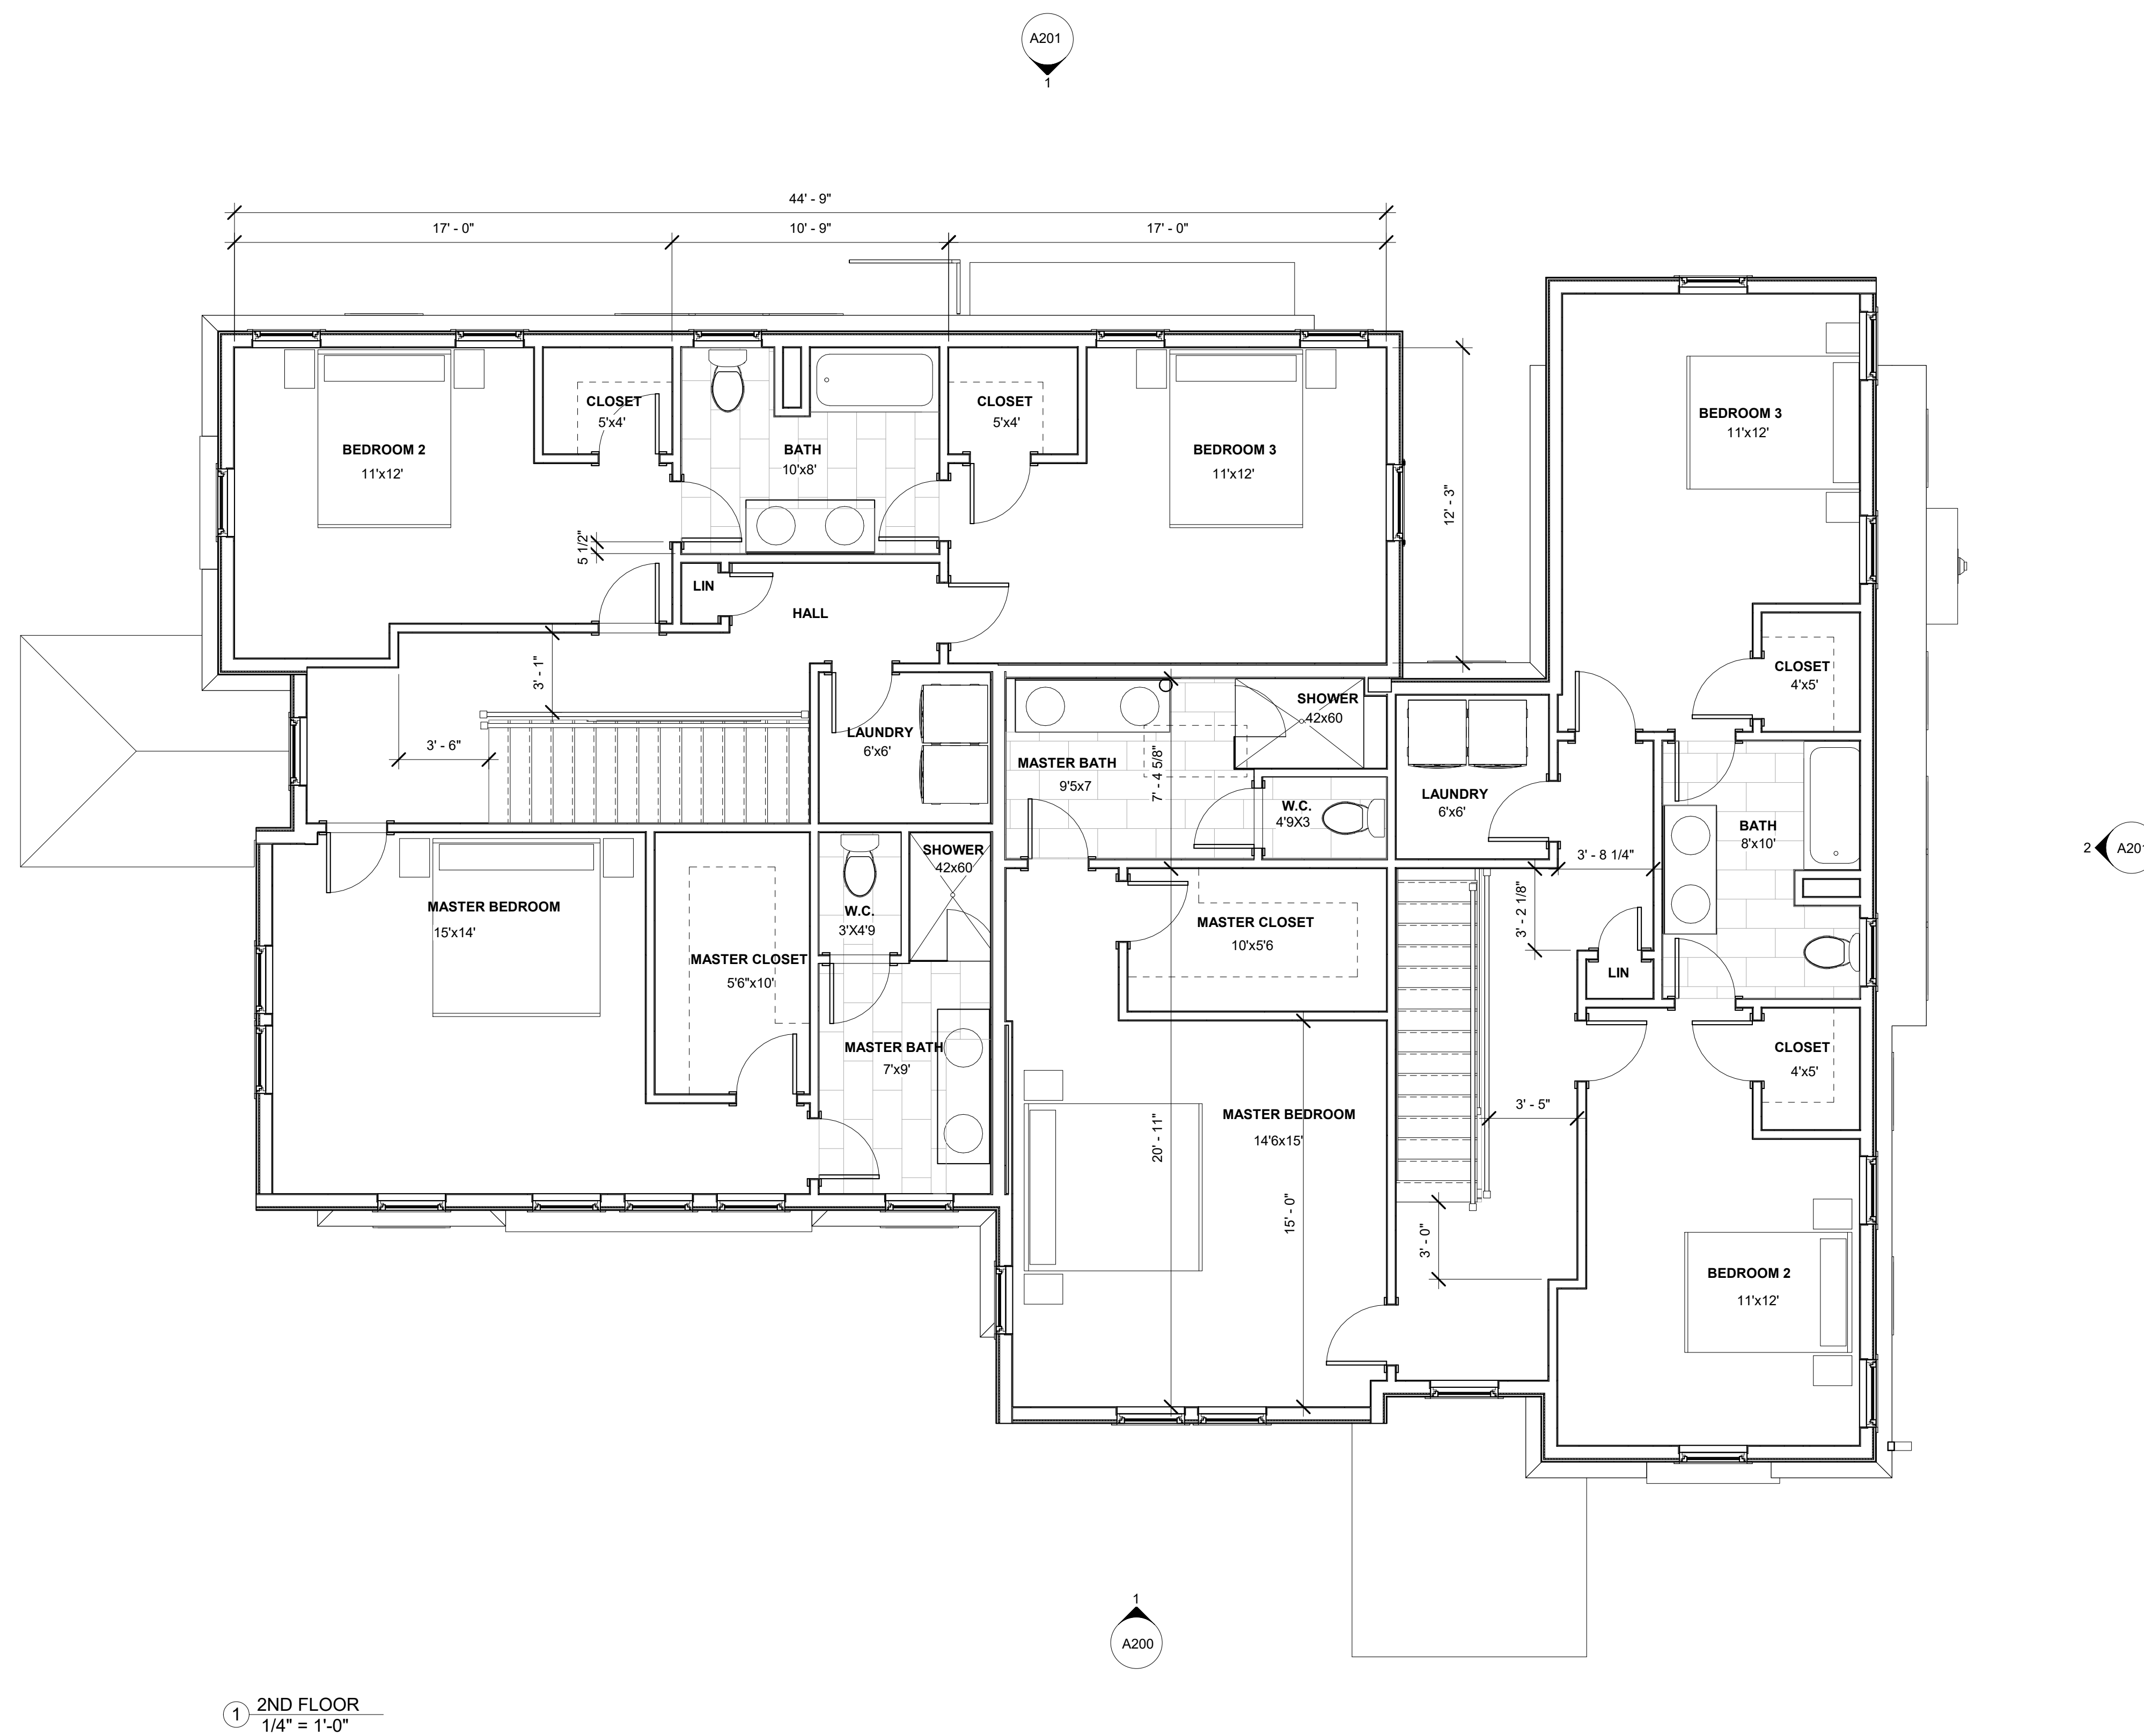


① 2ND FLOOR
1/4" = 1'-0"

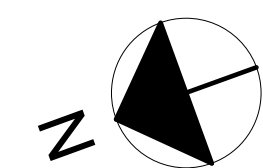

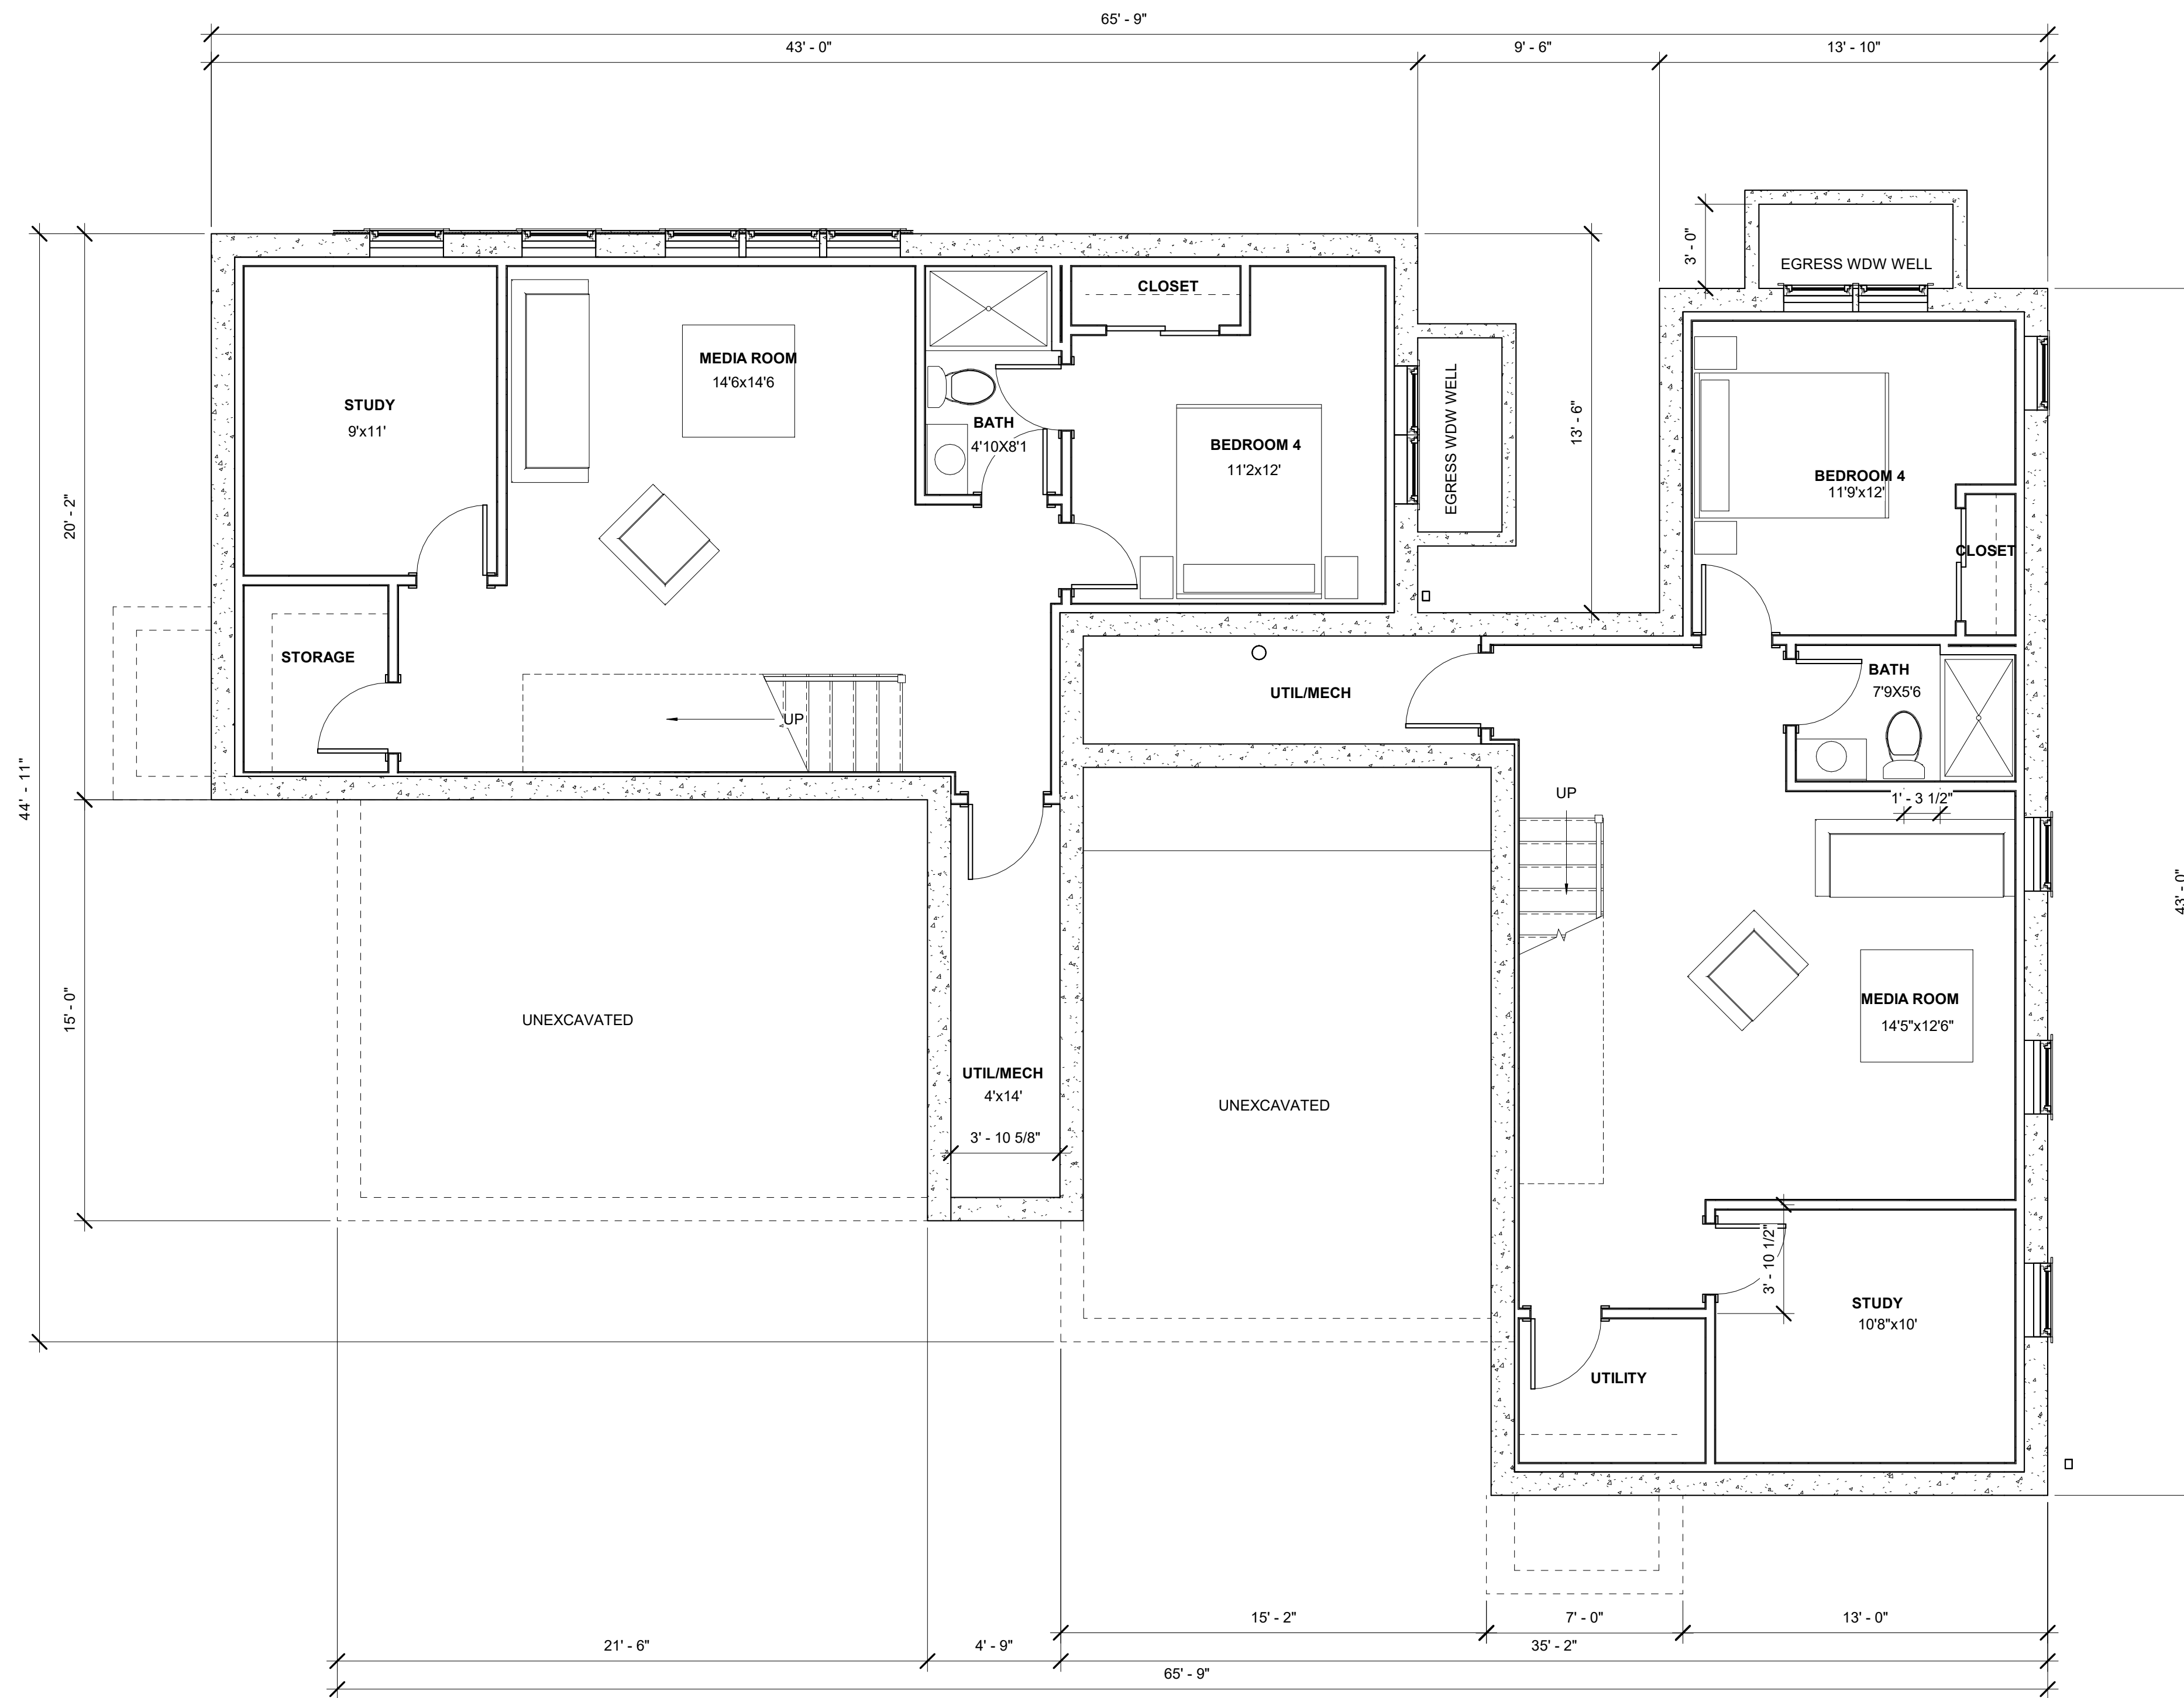

1 BASEMENT
1/4" = 1'-0"

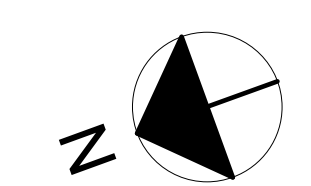

1/26/2021 11:56:27 PM

1/26/2021 11:56:27 PM



COLELLA ROAD ELEVATION



HANSON ROAD ELEVATION

REVISIONS:

DRAWING TITLE:

EXTERIOR ELEVATIONS

STAMP

October 19, 2021

DATE OF ISSUE

DESIGN

DOCUMENT PHASE

1/4" = 1'-0"

SCALE

2004.00

PROJECT #

DRAWING NUMBER:

A200



REAR ELEVATION



SIDE ELEVATION

REVISIONS:

DRAWING TITLE:

**EXTERIOR
ELVATIONS**

STAMP

October 19, 2021

DATE OF ISSUE

DESIGN

DOCUMENT PHASE

1/4" = 1'-0"

SCALE

2004.00

PROJECT #

DRAWING NUMBER:

A201