
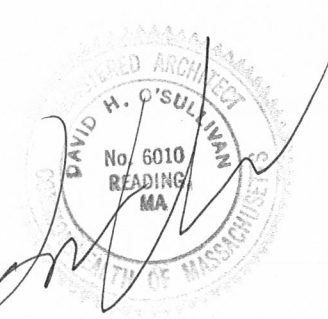


1 BASEMENT PLAN  
Scale: 1/8" = 1'-0"

Baskin Residence Addition  
27 Village Circle  
South Newton, MA

7/28/2021

**O'SULLIVAN ARCHITECTS, INC.**  
ARCHITECTURE • DESIGN • PLANNING  
606 MAIN STREET, SUITE 3001 • READING, MA 01867  
Tel: (781) 439-6166 • Fax: (781) 439-6170 • WWW.OSULLIVANARCHITECTS.COM  
© 2021 O'Sullivan Architects Inc.

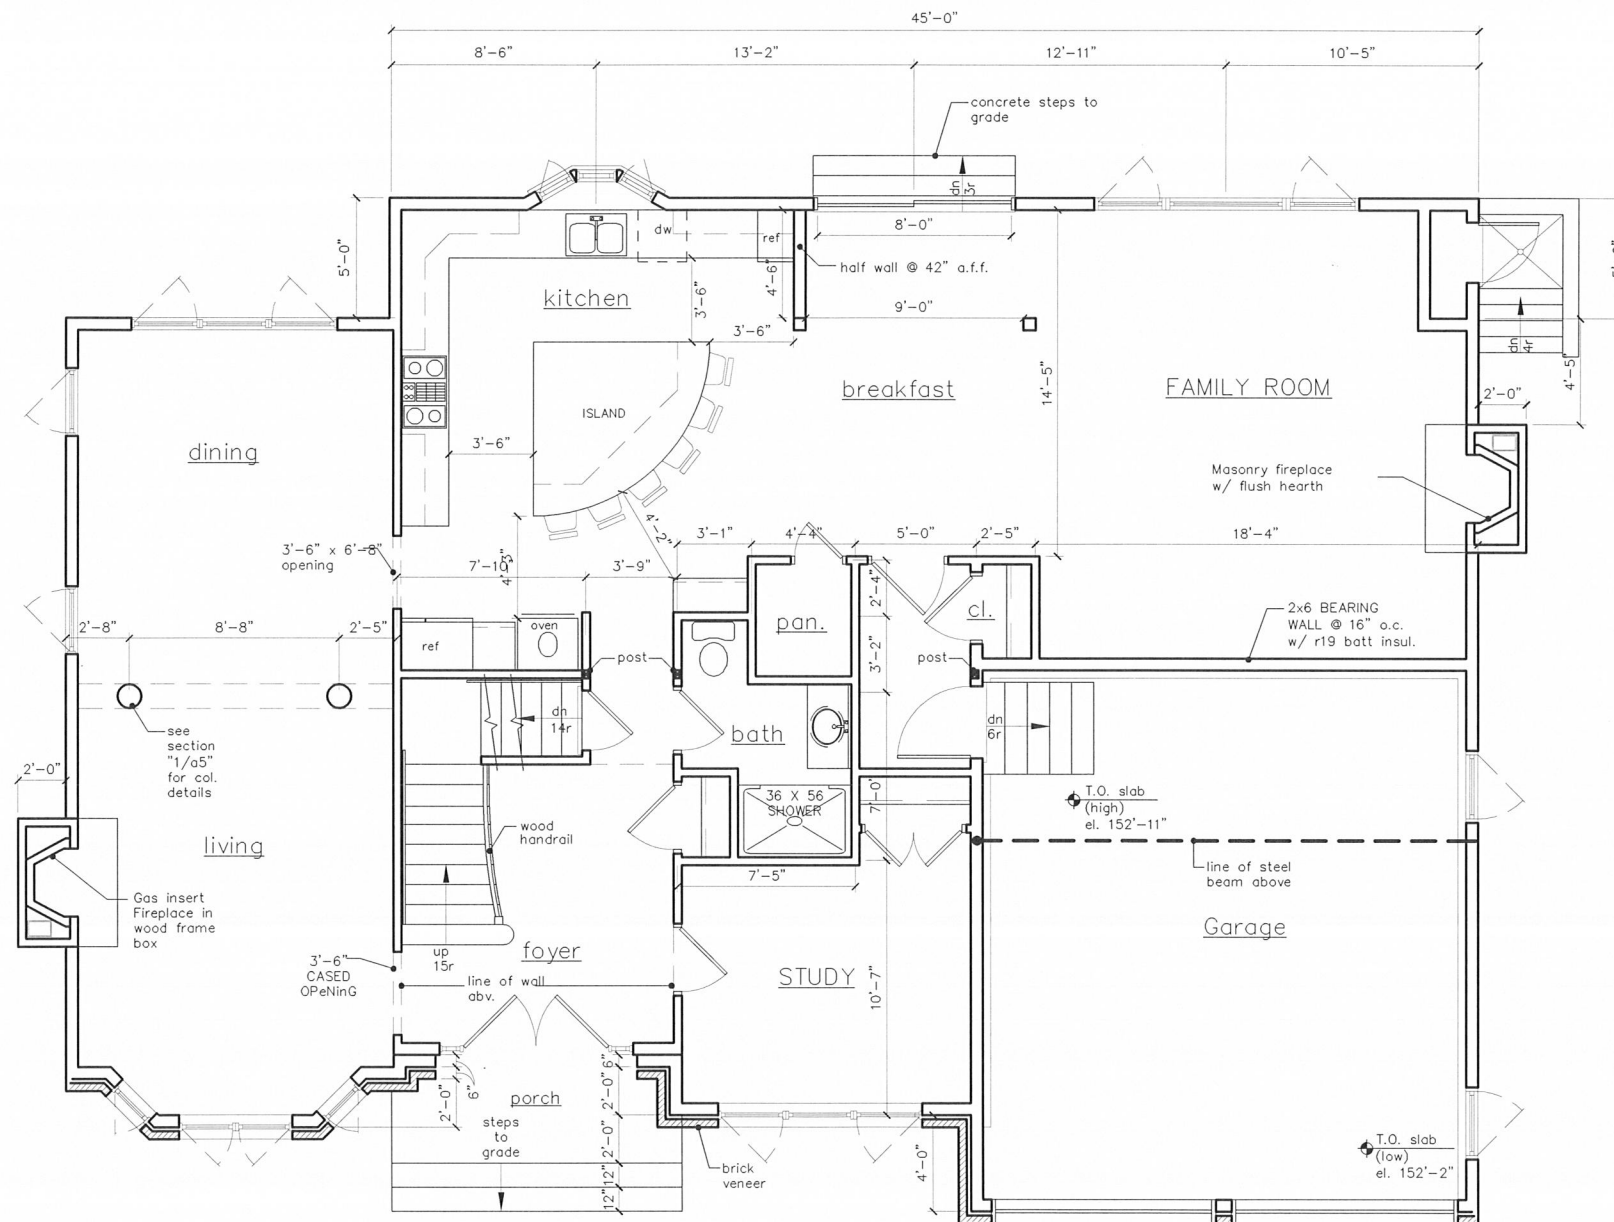


1 FIRST FLOOR PLAN  
Scale: 1/8" = 1'-0"

Baskin Residence Addition  
27 Village Circle  
South Newton, MA

7/28/2021


**O'SULLIVAN ARCHITECTS, INC.**  
ARCHITECTURE • DESIGN • PLANNING  
606 MAIN STREET, SUITE 3001 • READING, MA 01867  
Tel: (781) 439-6166 • Fax: (781) 439-6170 • WWW.OSULLIVANARCHITECTS.COM  
© 2021 O'Sullivan Architects Inc.

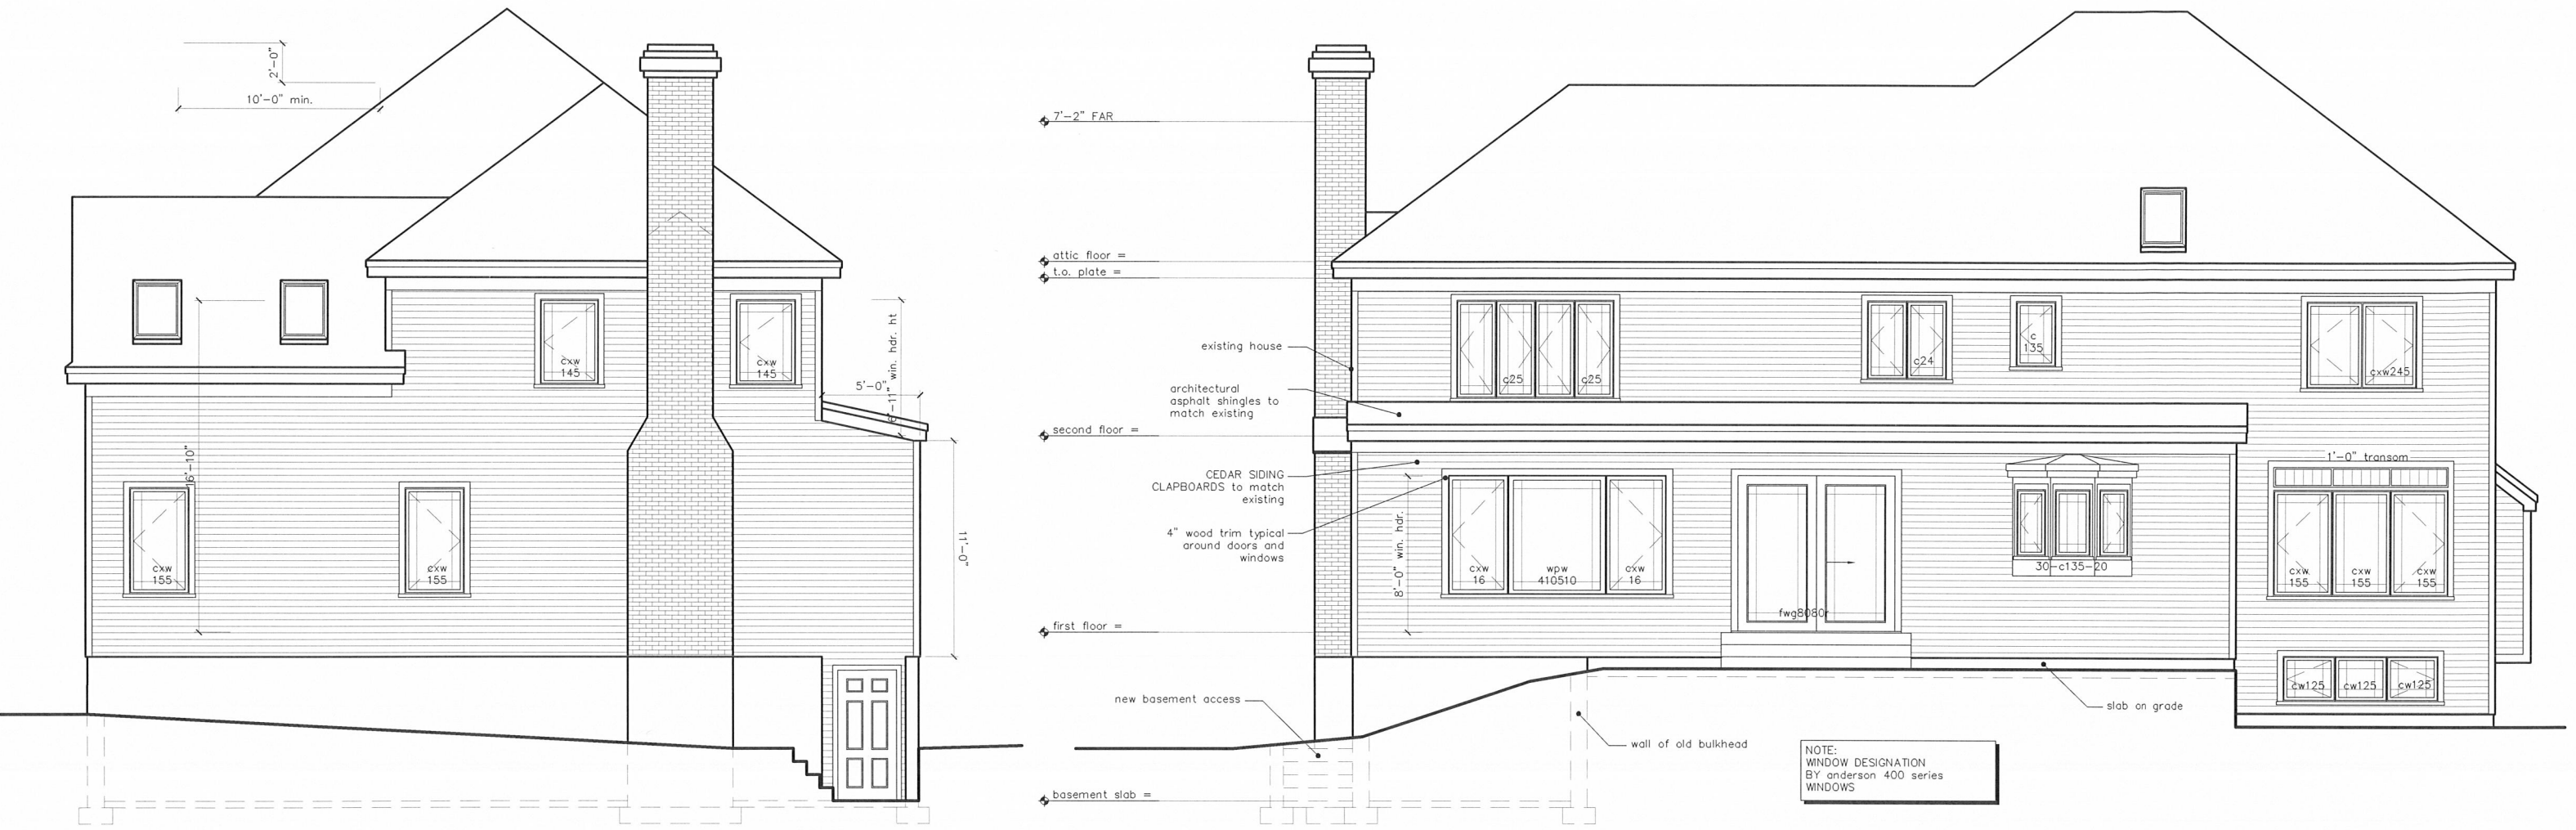

1 RIGHT & REAR ELEVATIONS  
 Scale: 1/8" = 1'-0"

Baskin Residence Addition  
 27 Village Circle  
 South Newton, MA

7/28/2021

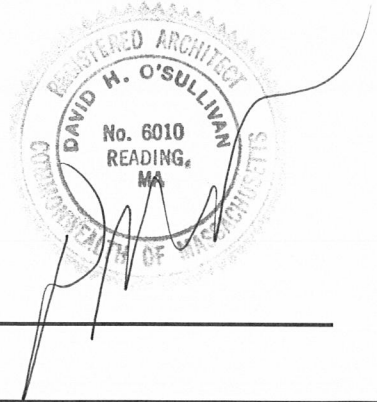

**O'SULLIVAN ARCHITECTS, INC.**  
 ARCHITECTURE • DESIGN • PLANNING  
 606 MAIN STREET, SUITE 3001 • READING, MA 01867  
 Tel: (781) 439-6166 • Fax: (781) 439-6170 • WWW.OSULLIVANARCHITECTS.COM  
 © 2021 O'Sullivan Architects Inc.