






REMARKS:

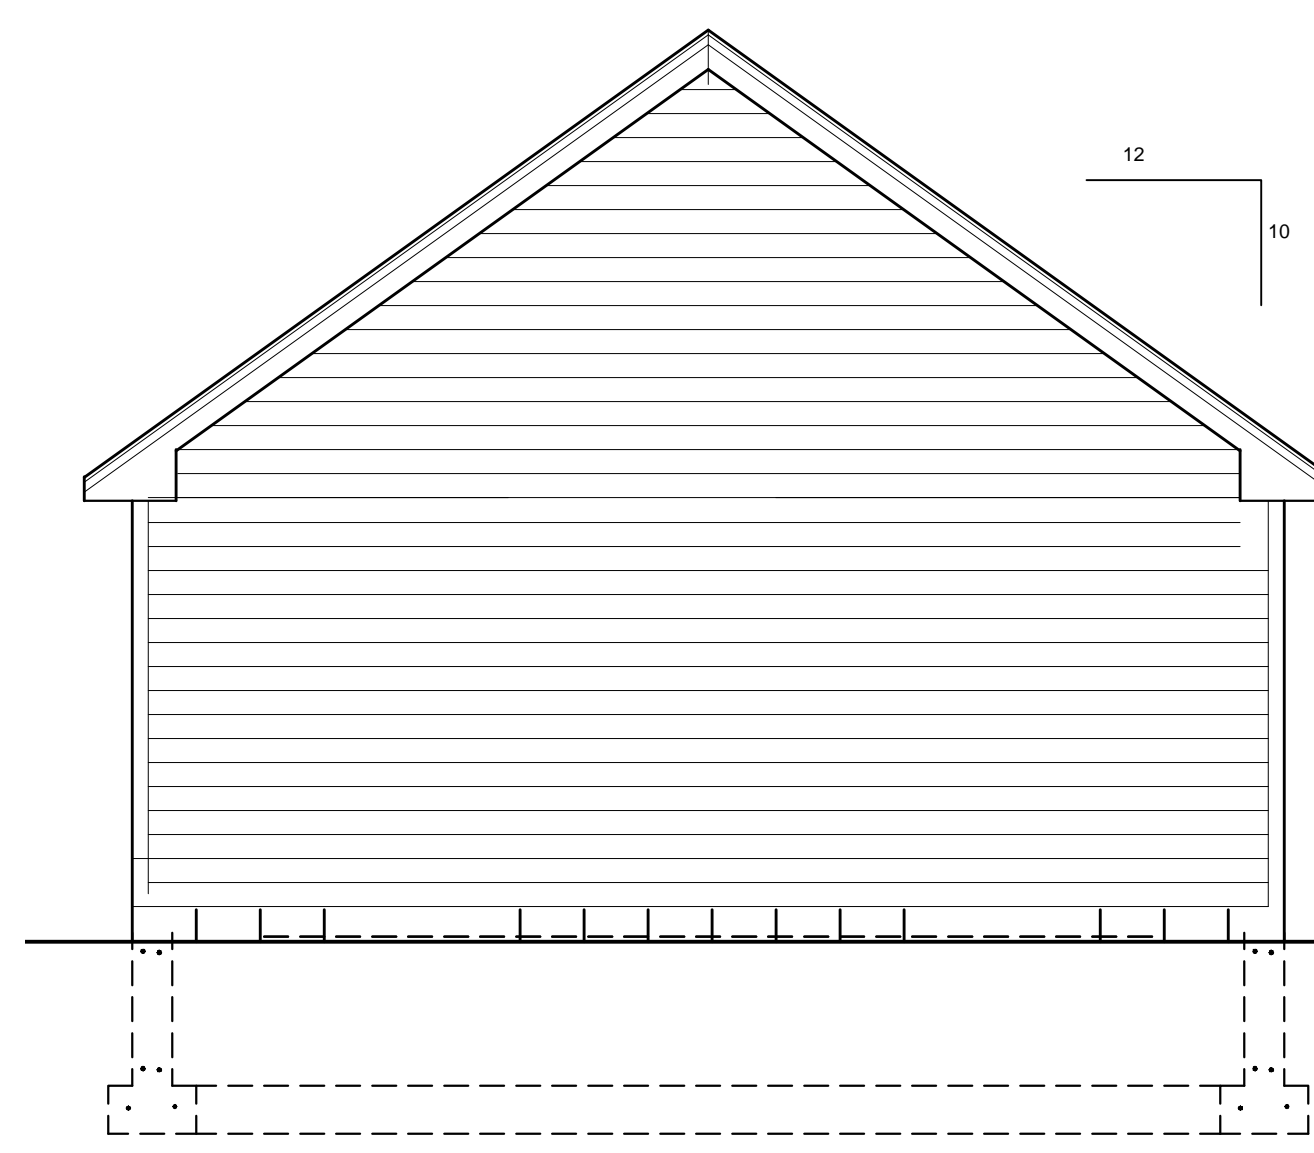


**REAR ELEVATION**  
SCALE : 1/4" = 1'-0"

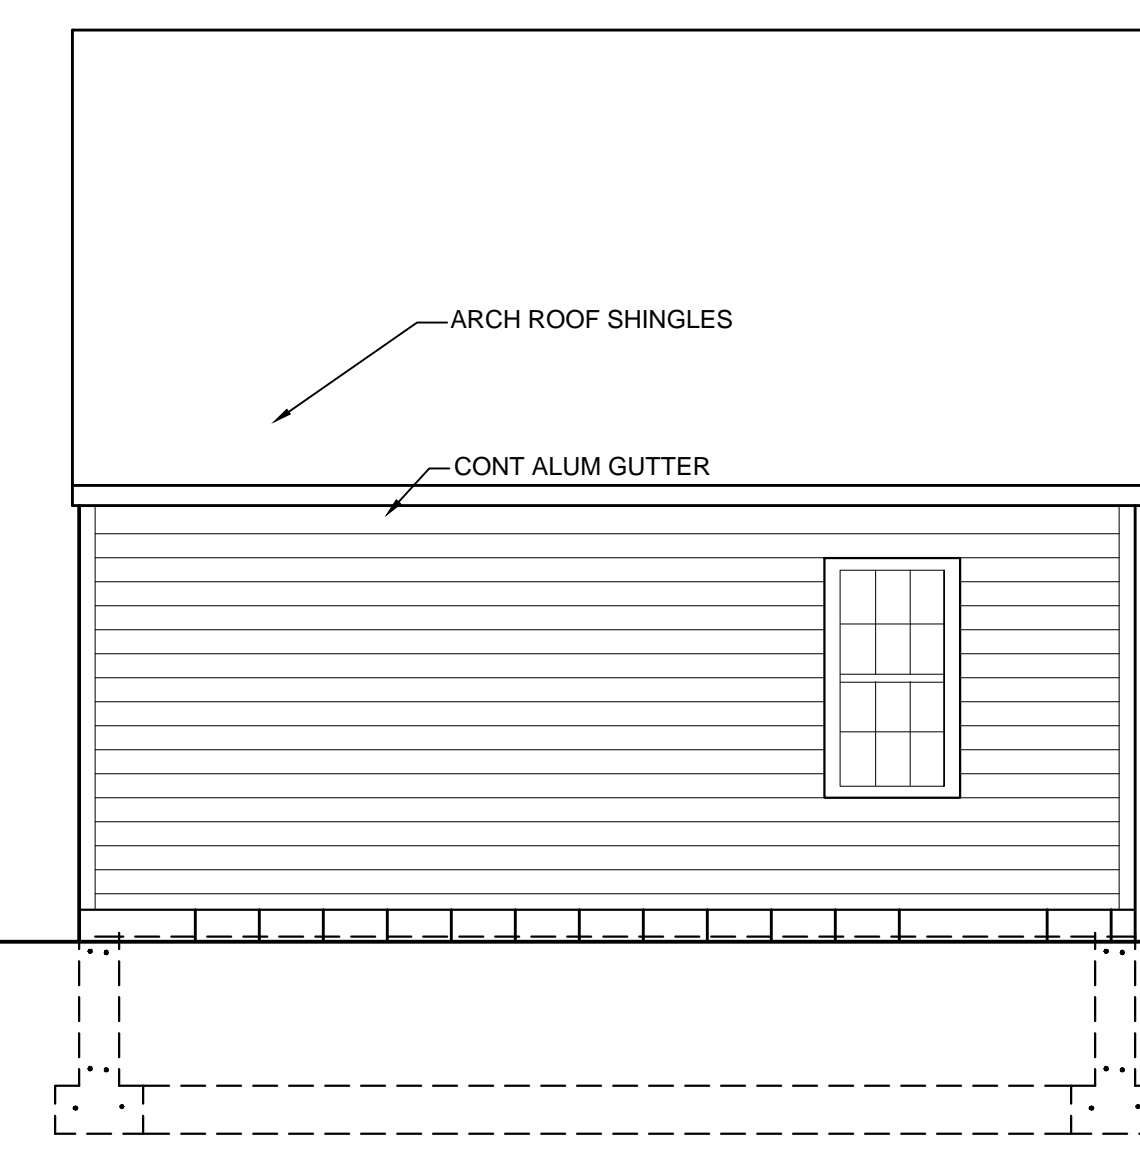


**LEFT SIDE ELEVATION**  
SCALE : 1/4" = 1'-0"

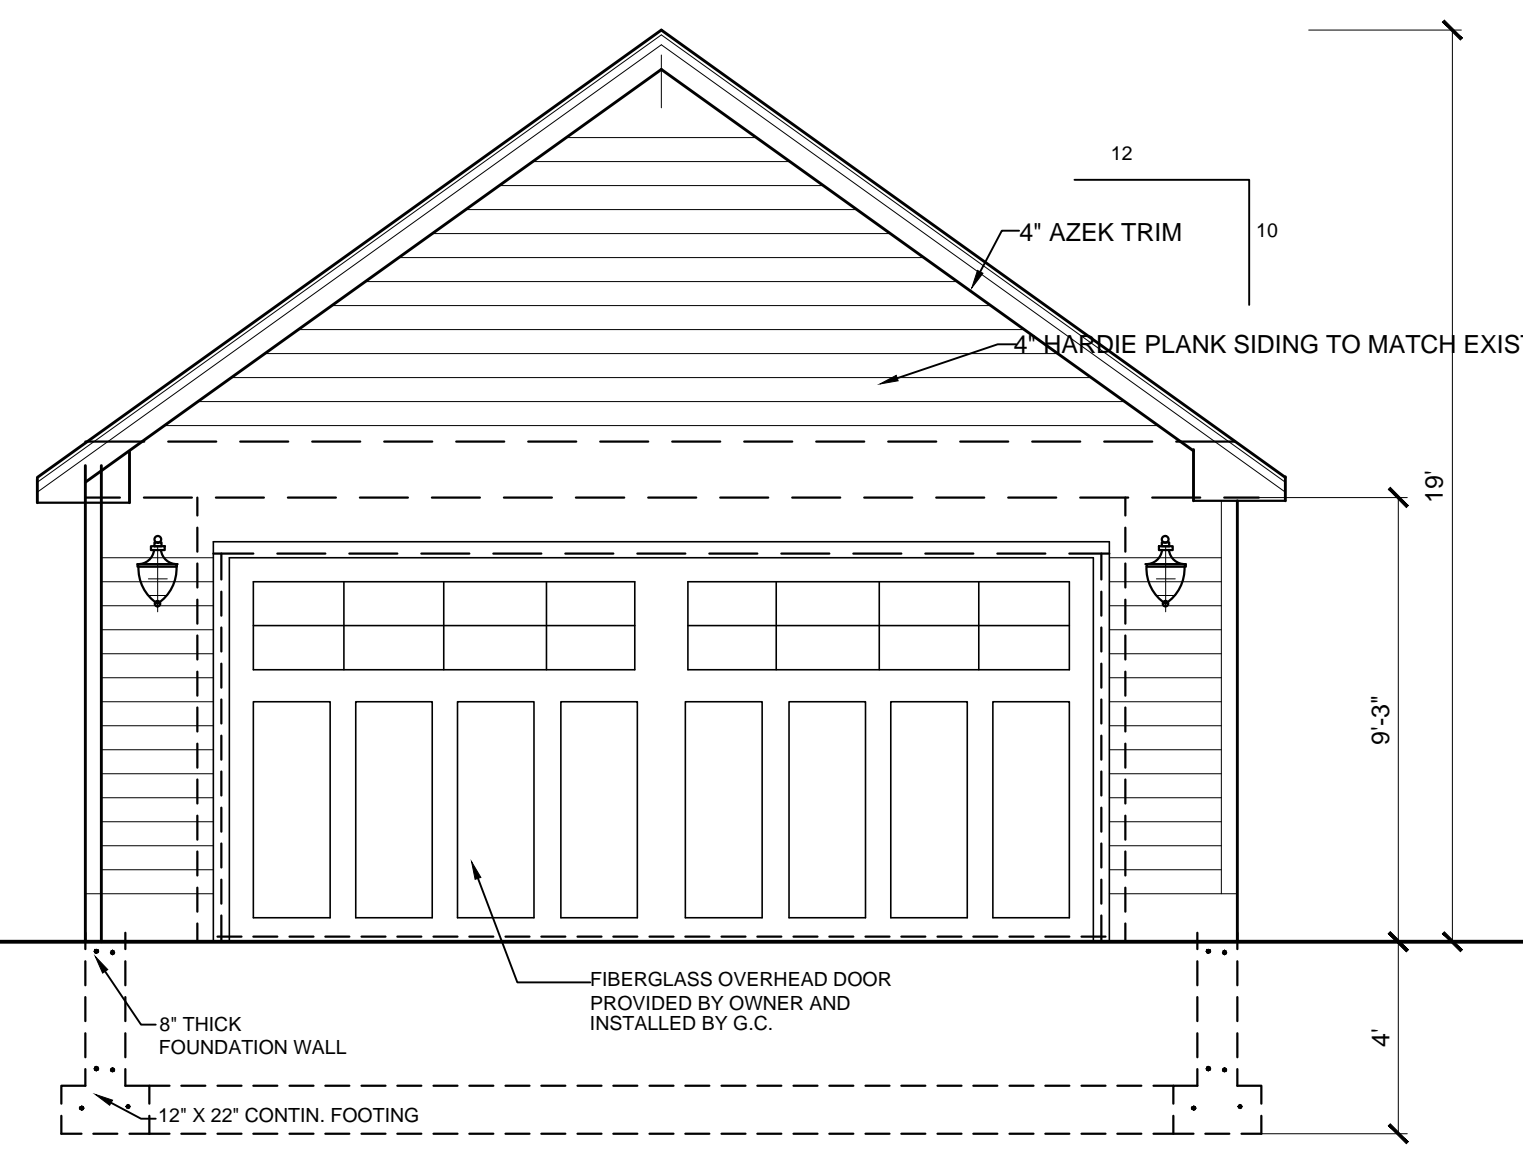


**FRONT ELEVATION**  
SCALE : 1/4" = 1'-0"

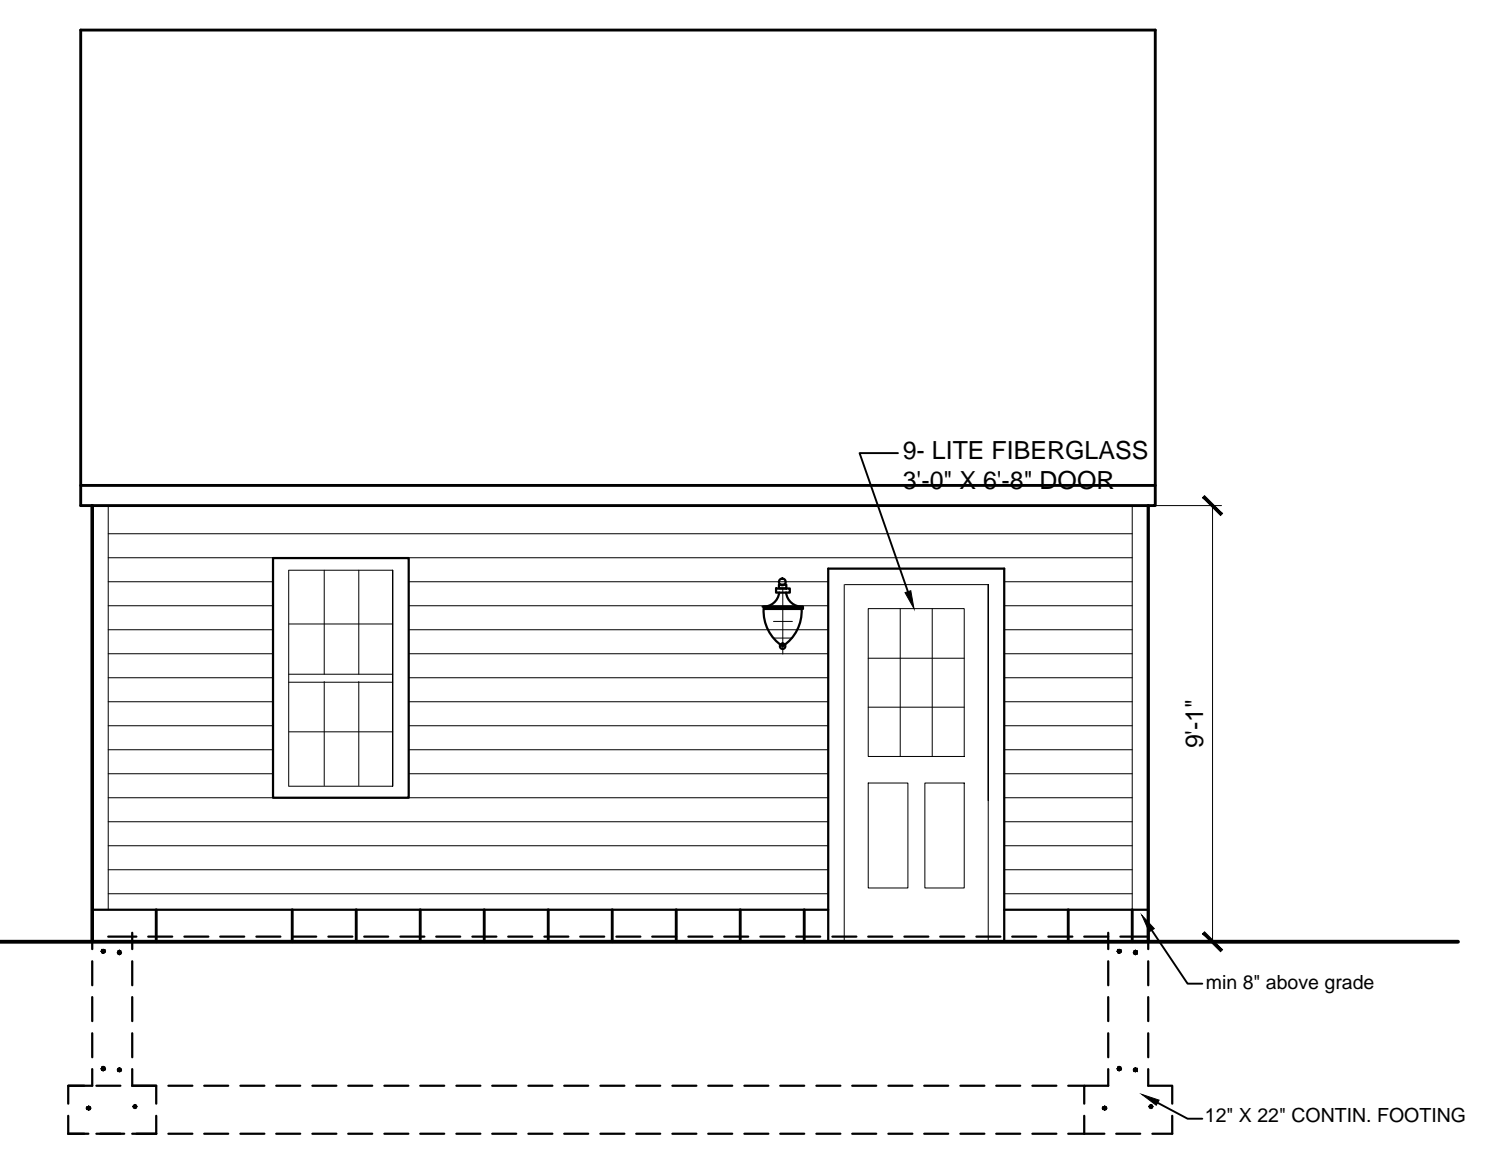


**RIGHT SIDE ELEVATION**  
SCALE : 1/4" = 1'-0"

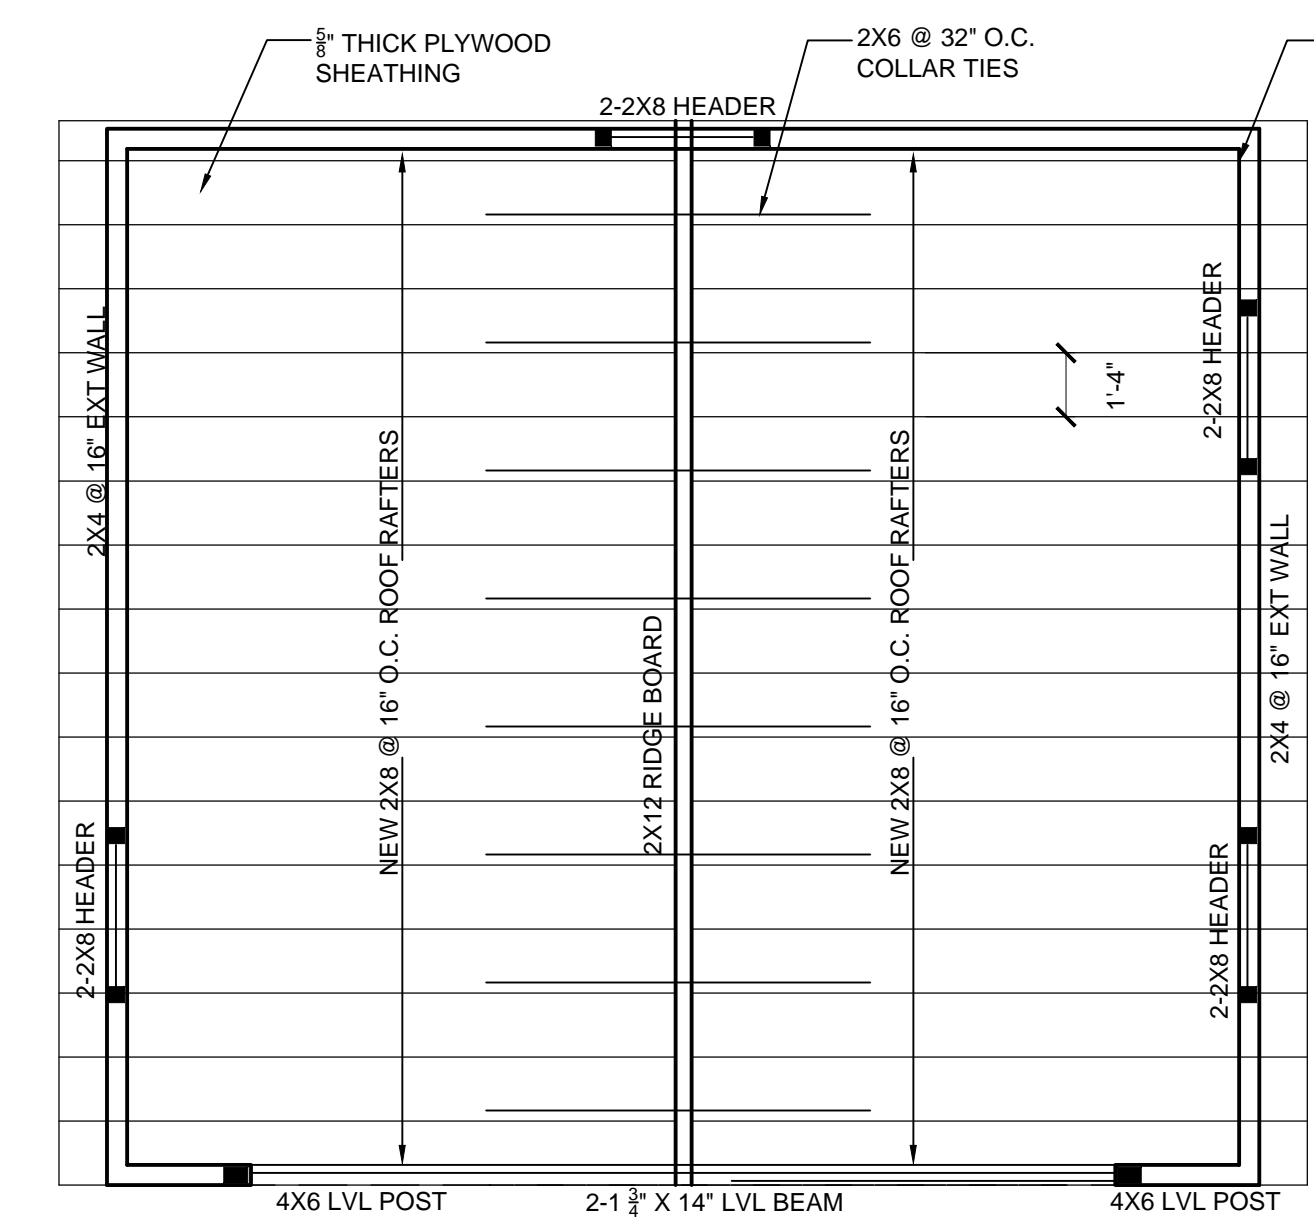


**ROOF FRAMING PLAN**  
SCALE : 1/4" = 1'-0"

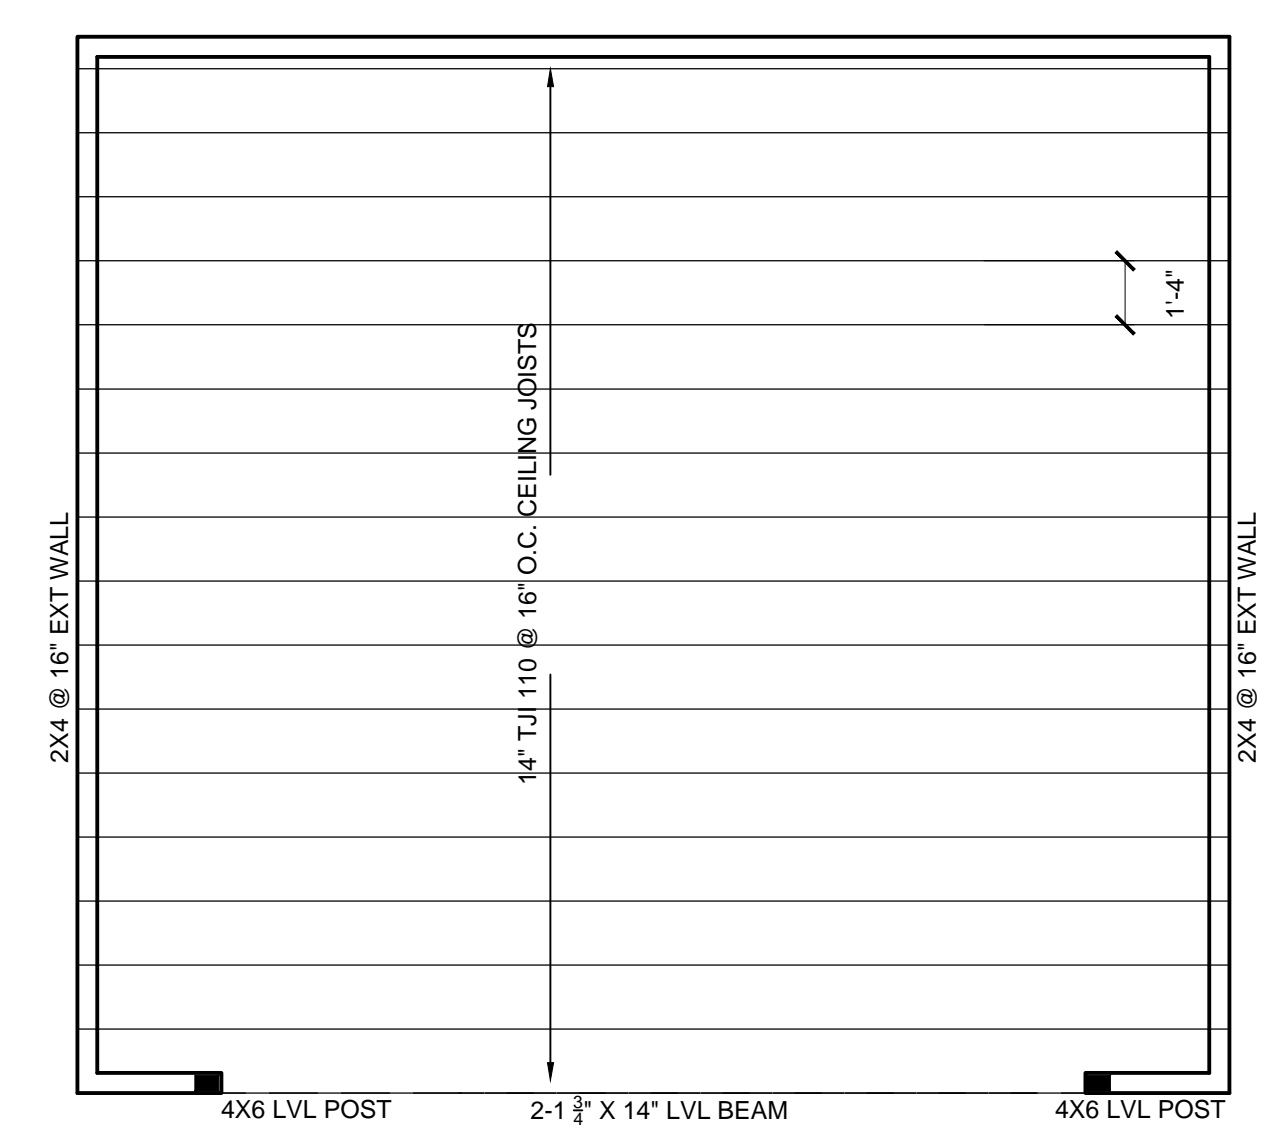





**CEILING FRAMING PLAN**  
SCALE : 1/4" = 1'-0" (STORAGE ONLY)

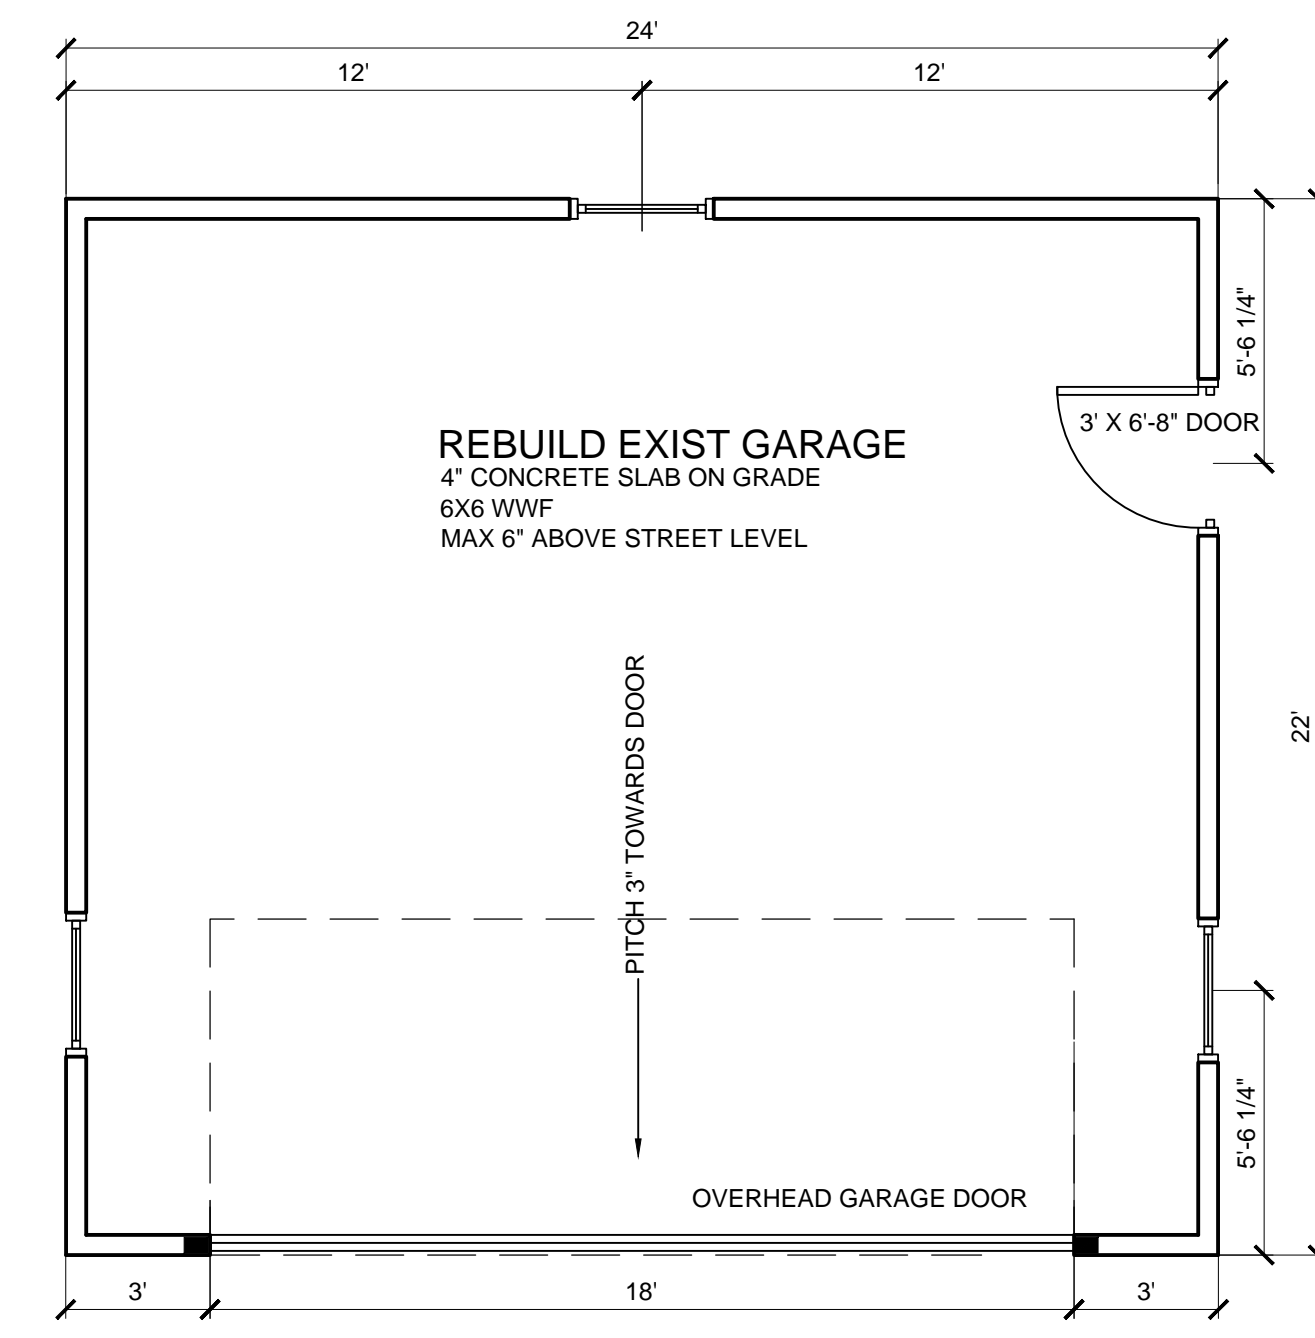

**GARAGE FLOOR PLAN**  
SCALE : 1/4" = 1'-0"

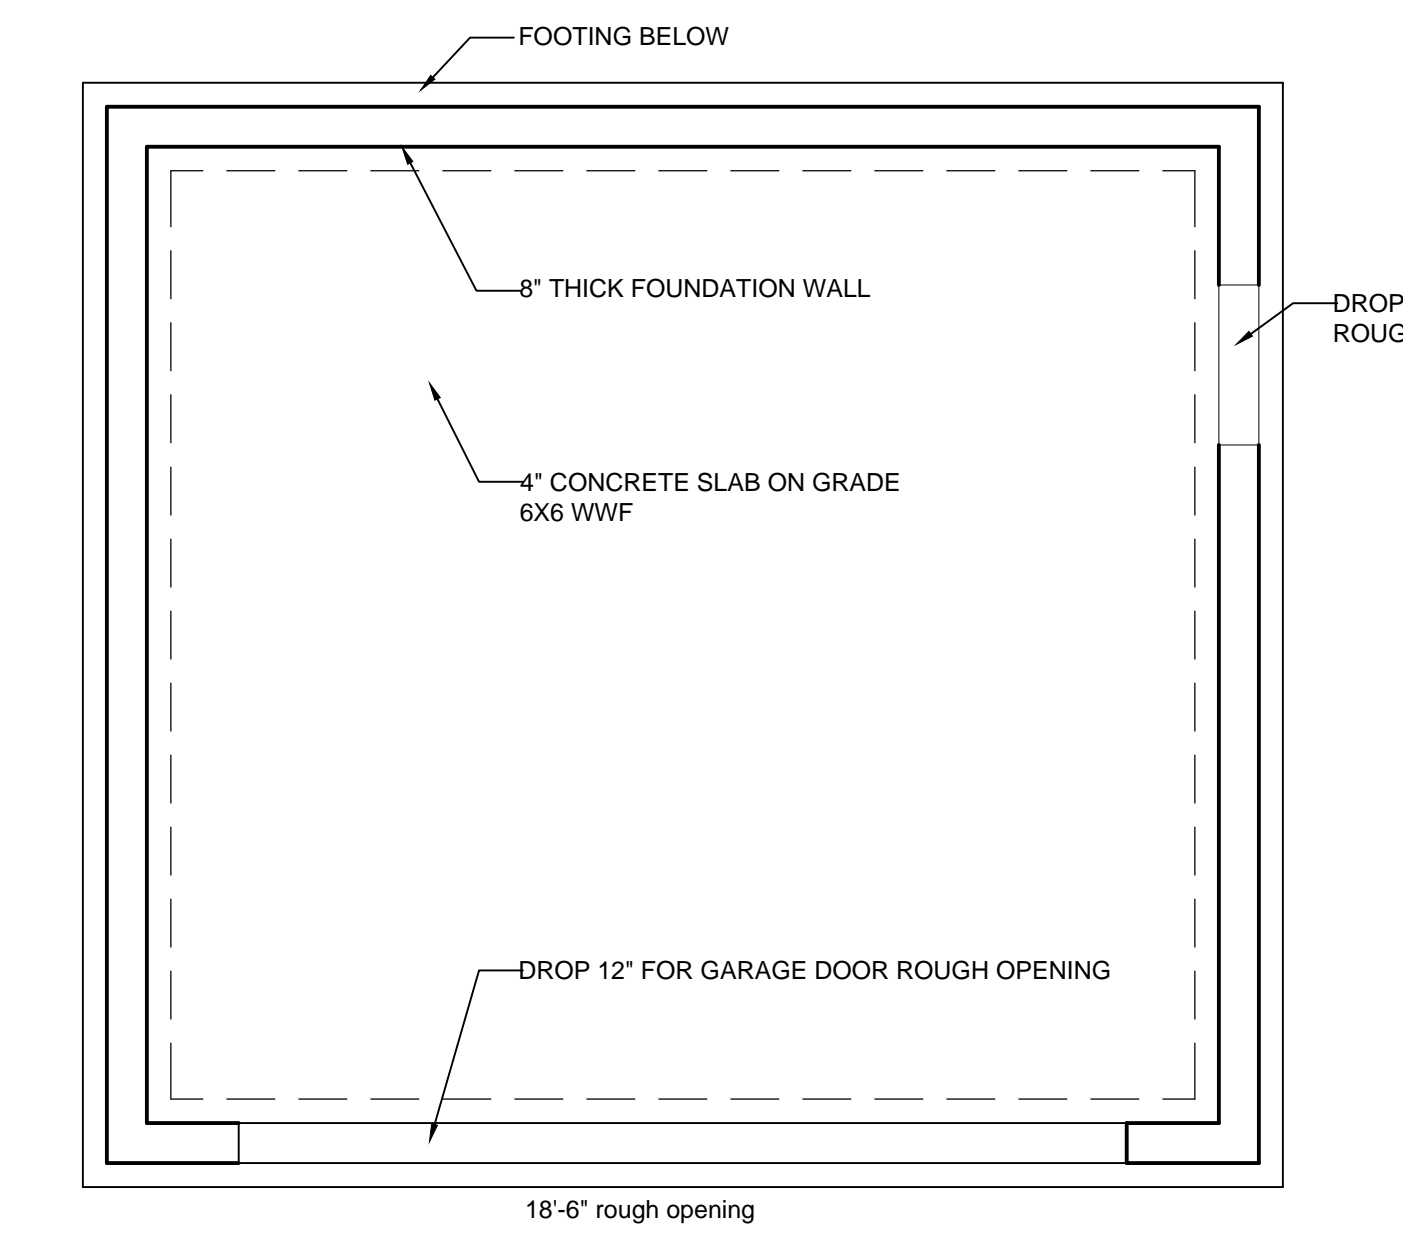

**FOUNDATION PLAN**  
SCALE : 1/4" = 1'-0"

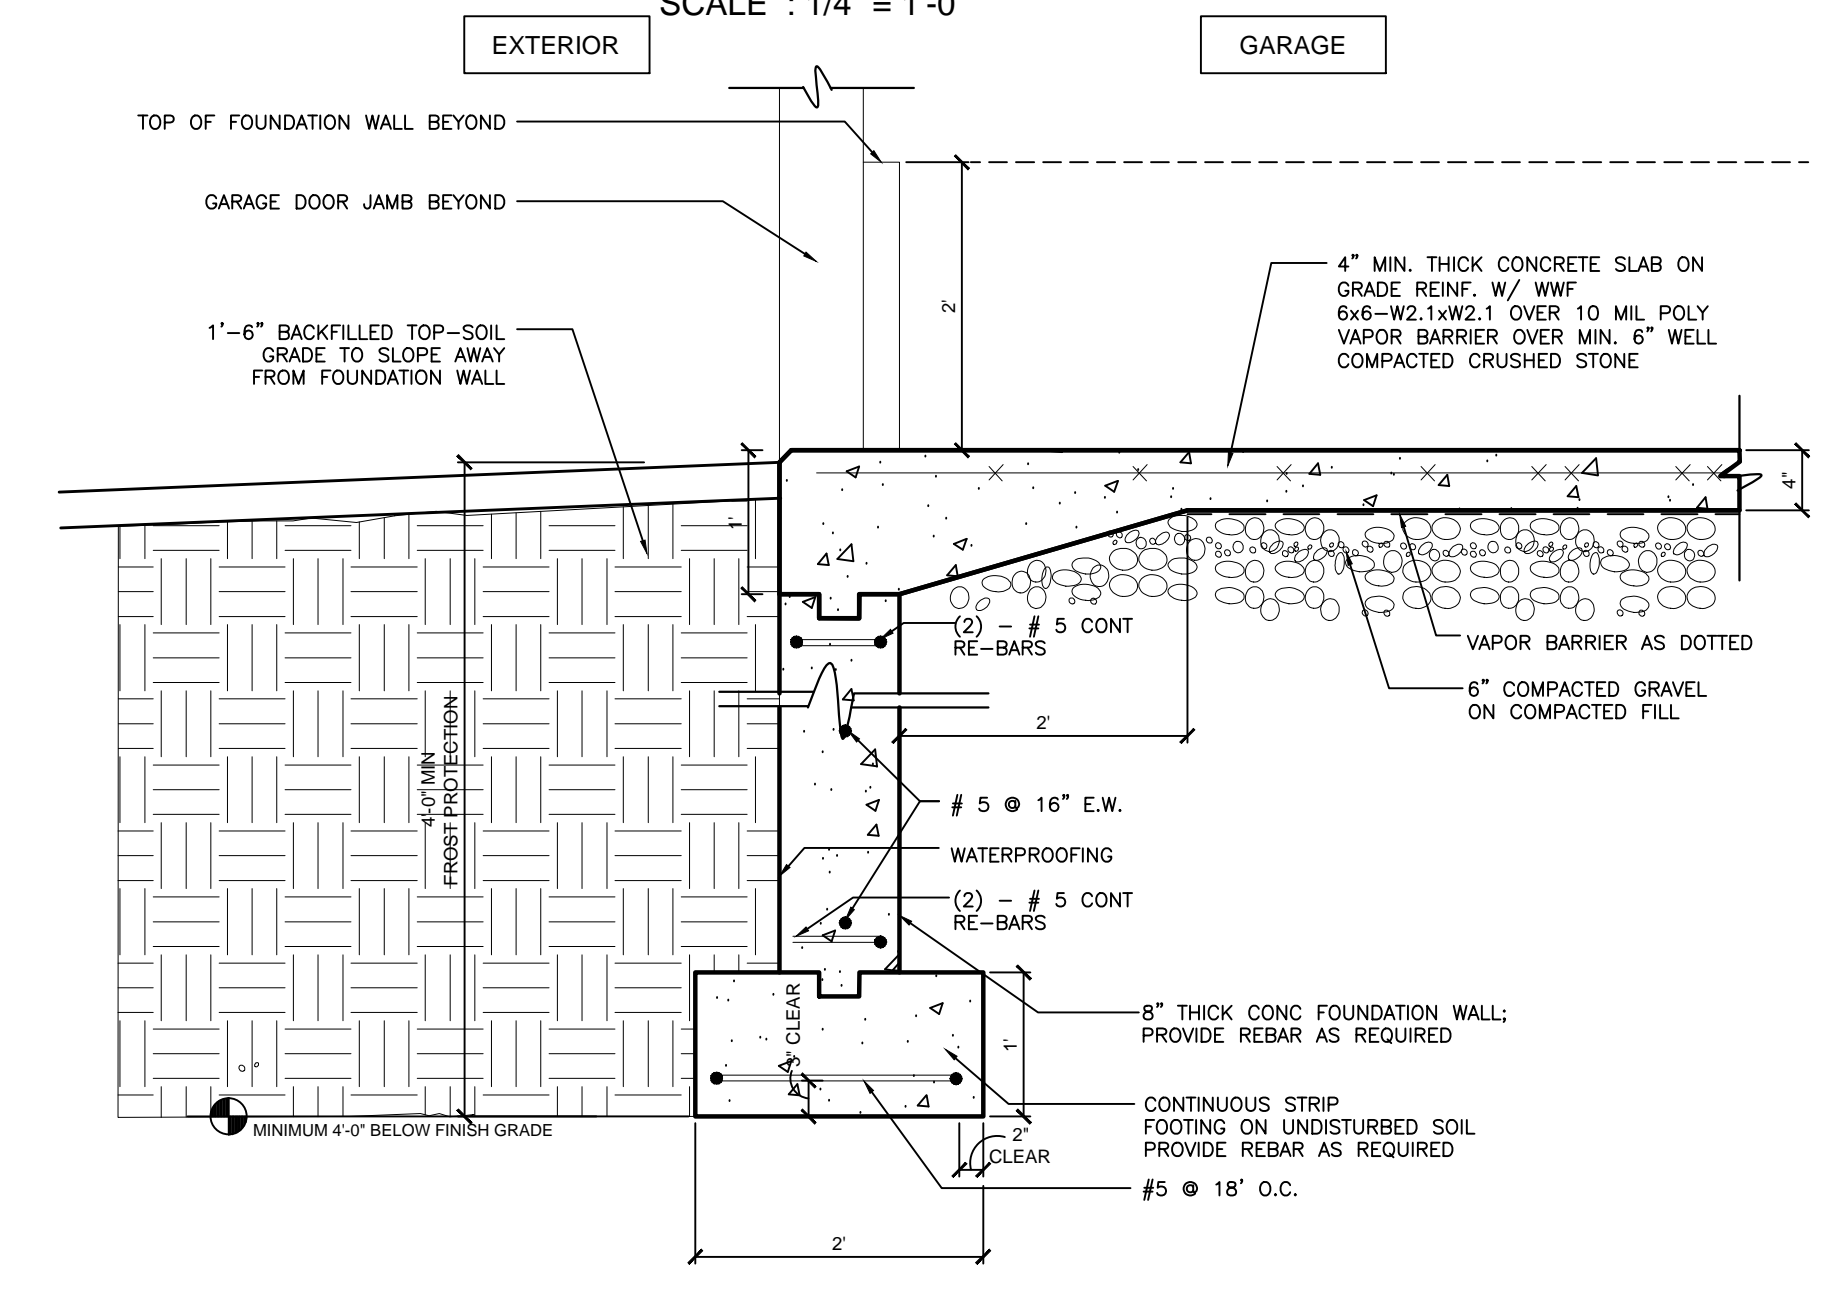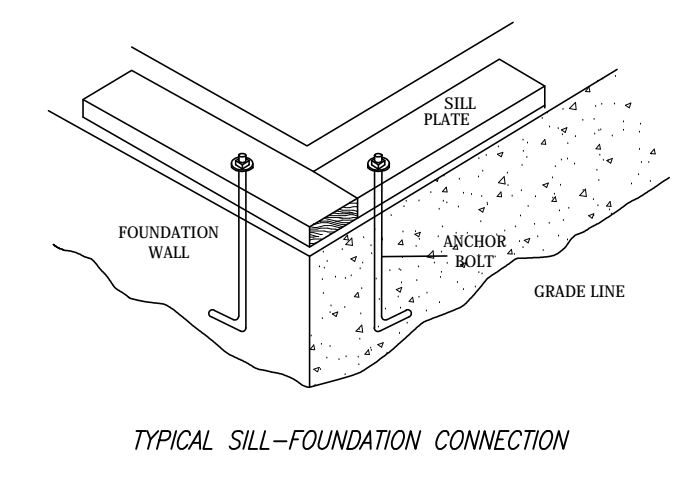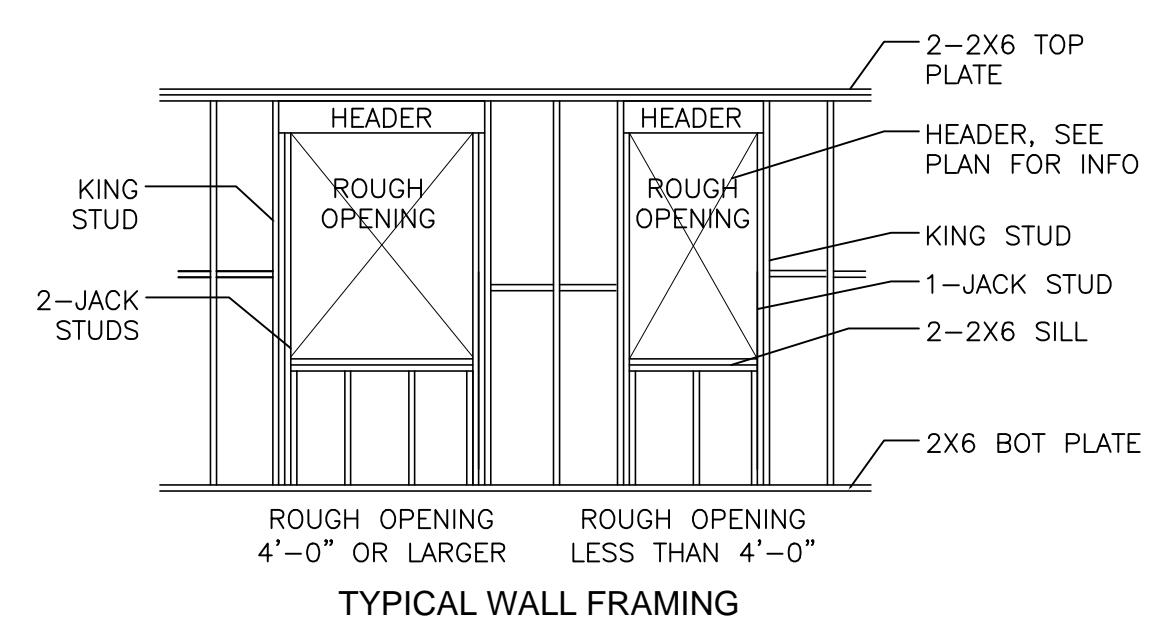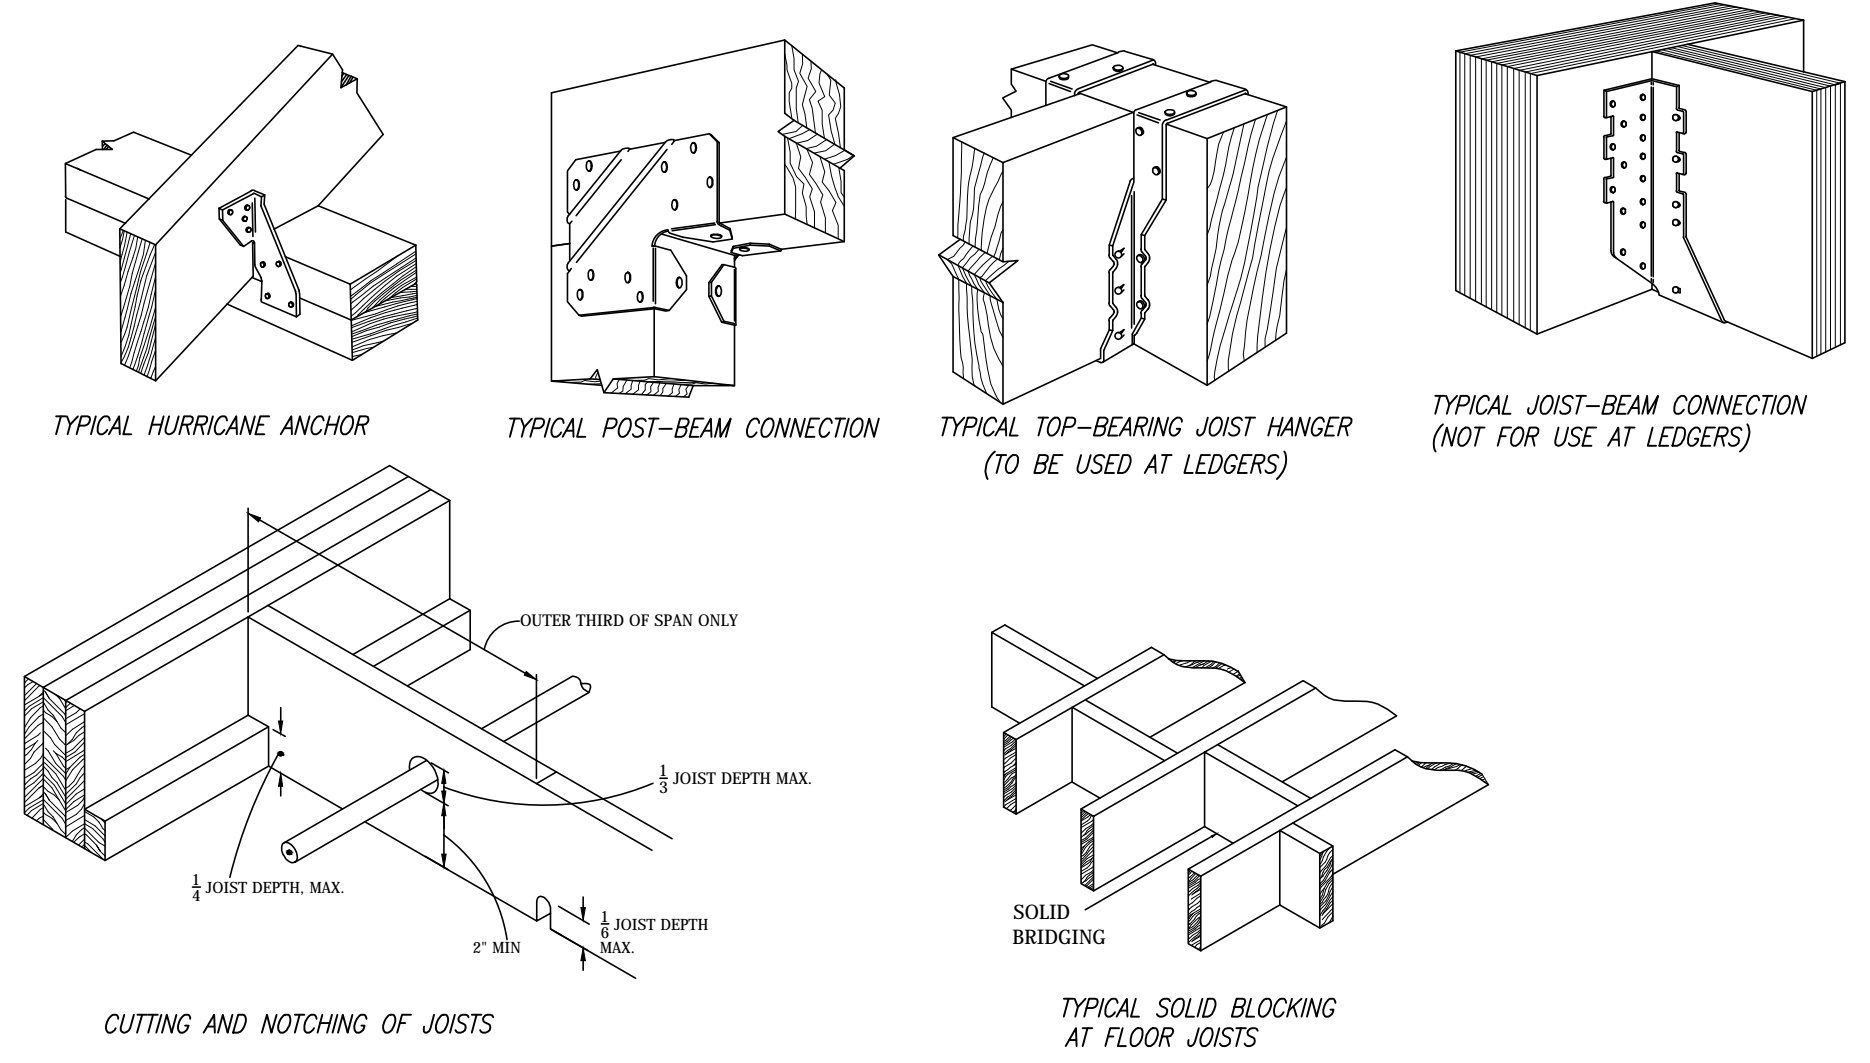

**SLAB ON GRADE AT GARAGE DOOR**  
1" = 1'-0"

REBUILD EXIST GARAGE-ONE FAMILY DWELLING  
34 WESTBOURNE RD NEWTON MA

REVISIONS:	
SCALE: AS SHOWN	
TITLE: CONSTRUCTION DOCUMENT	
DRAWN BY:	CHECKED BY:
COMMENTS: PERMIT DRAWING	
DWG NO:	