




① BUILDING 1 FRONT ELEVATION  
1/8" = 1'-0"

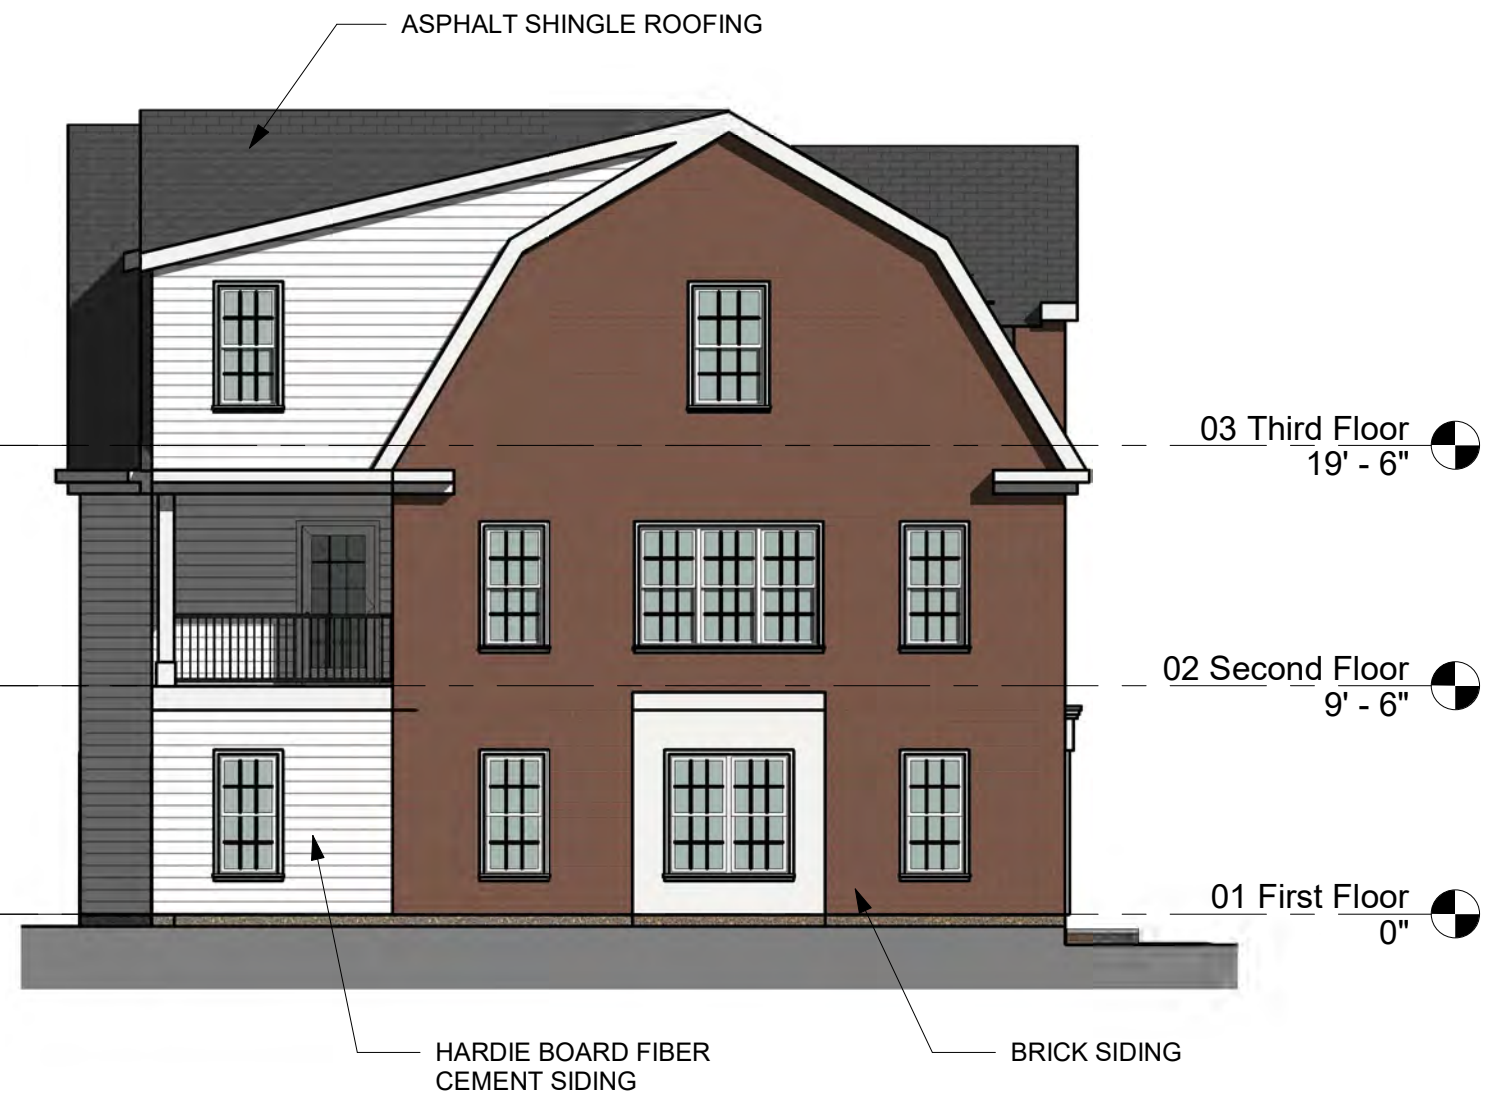

② BUILDING 1 LEFT SIDE ELEVATION  
1/8" = 1'-0"



55 Linden Street  
Worcester, MA 01609



**CIVICO DEVELOPMENT**  
  
GROVE ST TOWNHOMES  
NEWTON, MA 02466

No.	Description	Date

**BUILDING 1 ELEVATIONS**

Project number	21-2233	<b>TSK2.0</b>
Date	08/19/22	
Drawn by	ET	
Checked by	KP	
Scale		1/8" = 1'-0"



① BUILDING 1 BACK ELEVATION  
1/8" = 1'-0"

HARDIE BOARD FIBER CEMENT SIDING



② BUILDING 1 RIGHT SIDE  
1/8" = 1'-0"

BRICK SIDING

03 Third Floor  
19' - 6"

02 Second Floor  
9' - 6"

01 First Floor  
0"



55 Linden Street  
Worcester, MA 01609

### CIVICO DEVELOPMENT

GROVE ST TOWNHOMES  
NEWTON, MA 02466

No.	Description	Date

### BUILDING 1 ELEVATIONS


Project number 21-2233  
Date 08/19/22  
Drawn by ET  
Checked by BC

# TSK2.1

Scale 1/8" = 1'-0"



① BUILDING 2 FRONT ELEVATION  
1/8" = 1'-0"

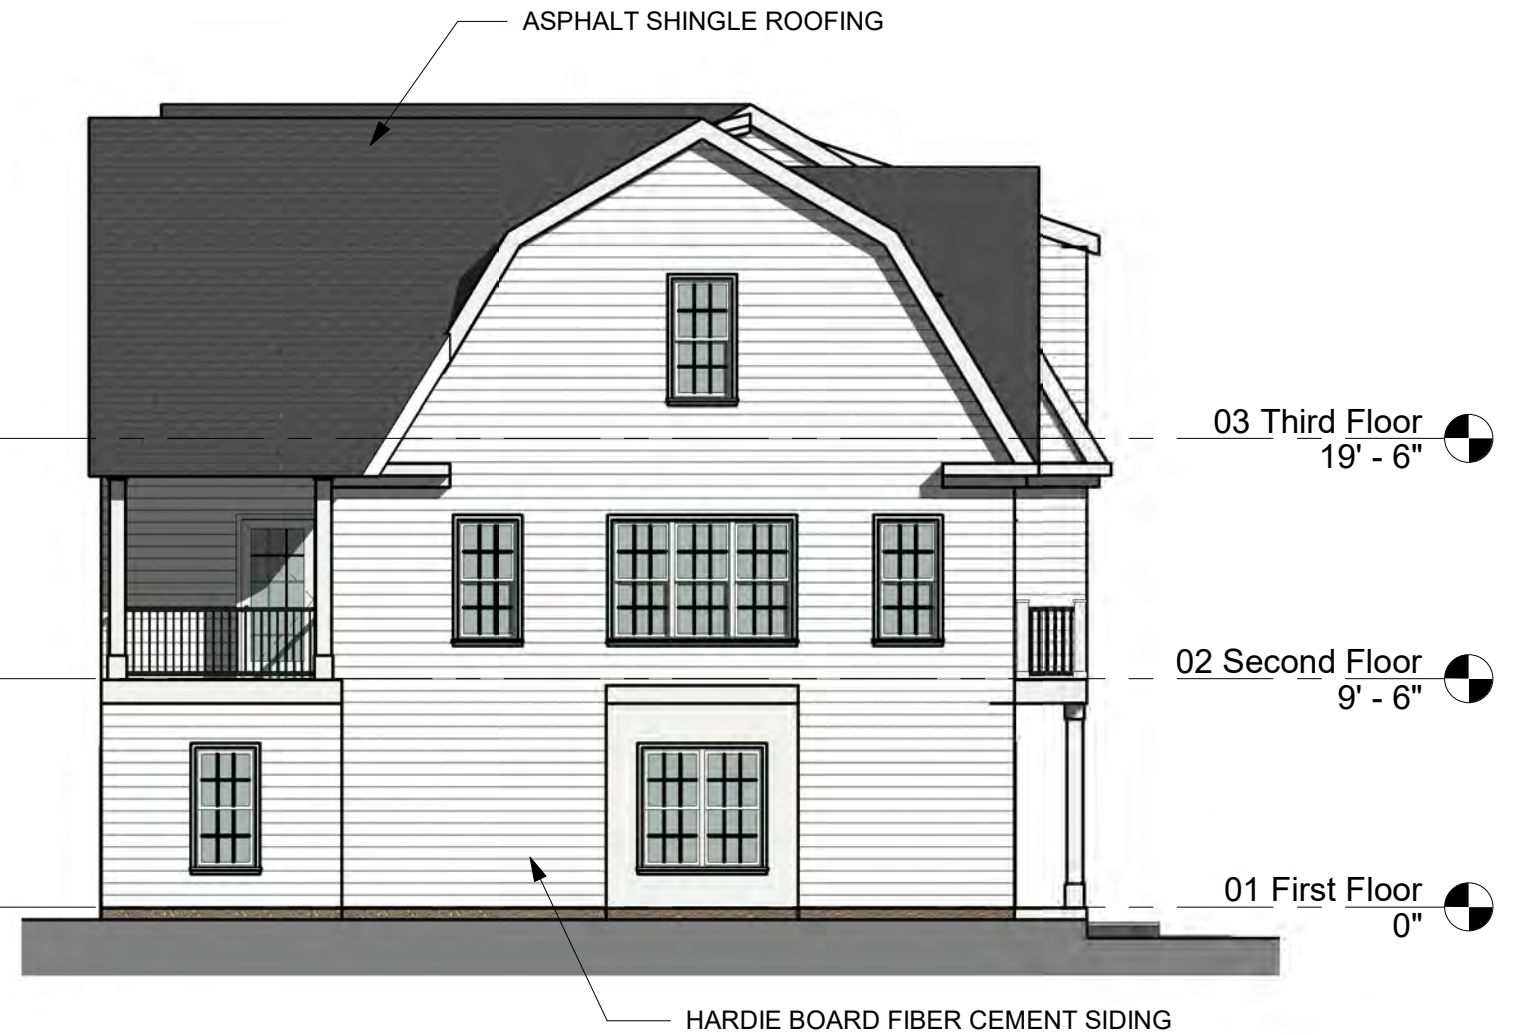

② BUILDING 2 LEFT SIDE ELEVATION  
1/8" = 1'-0"



55 Linden Street  
Worcester, MA 01609

### CIVICO DEVELOPMENT

GROVE ST TOWNHOMES  
NEWTON, MA 02466

No.	Description	Date

### BUILDING 2 ELEVATIONS


Project number 21-2233  
Date 08/19/22  
Drawn by ET  
Checked by KP

# TSK2.2

Scale 1/8" = 1'-0"



① BUILDING 2 BACK ELEVATION  
1/8" = 1'-0"

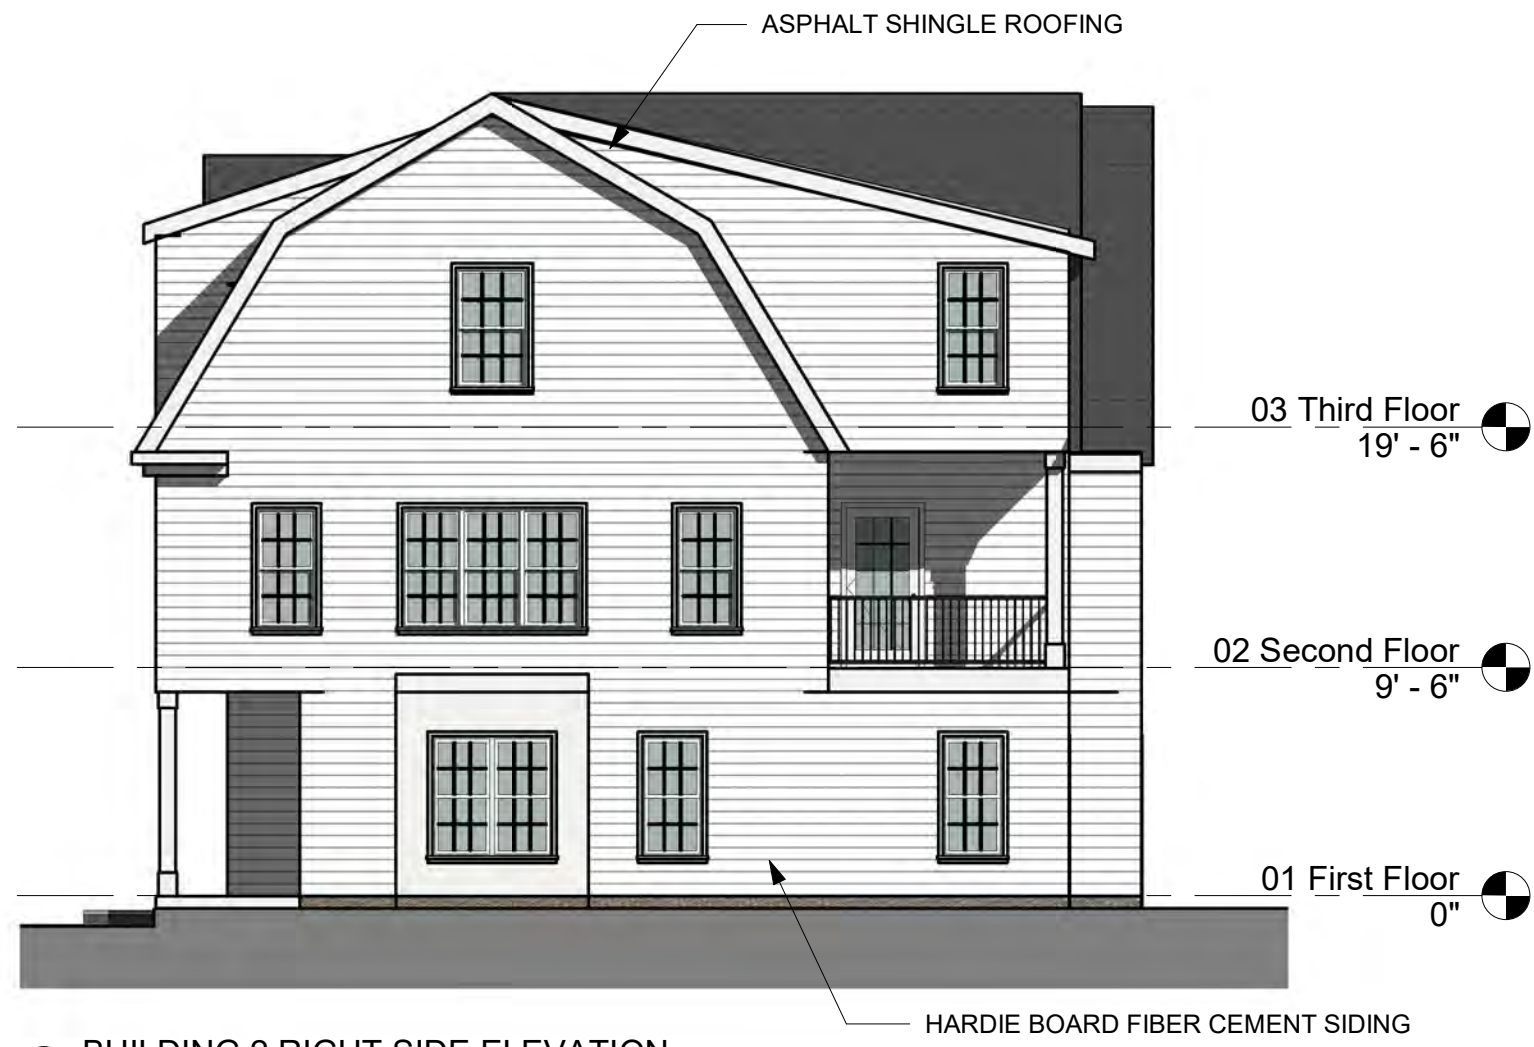

② BUILDING 2 RIGHT SIDE ELEVATION  
1/8" = 1'-0"



55 Linden Street  
Worcester, MA 01609

### CIVICO DEVELOPMENT

GROVE ST TOWNHOMES  
NEWTON, MA 02466

No.	Description	Date

### BUILDING 2 ELEVATIONS

Project number 21-2233  
Date 08/19/22  
Drawn by ET  
Checked by KP

# TSK2.3

Scale 1/8" = 1'-0"



① West Elevation  
3/16" = 1'-0"



55 Linden Street  
Worcester, MA 01609

### CIVICO DEVELOPMENT

138 HANCOCK ST - BARTON HOUSE  
NEWTON, MA 02466

No.	Description	Date

### WEST ELEVATION

Project number 21-2233  
Date 08/19/22  
Drawn by ET  
Checked by KP

## BSK2.0


Scale 3/16" = 1'-0"



① North Elevation  
3/16" = 1'-0"

**SUSTAINABLE COMFORT**

55 Linden Street  
Worcester, MA 01609

 

**CIVICO DEVELOPMENT**

138 HANCOCK ST - BARTON HOUSE  
NEWTON, MA 02466

No.	Description	Date

**NORTH ELEVATION**

Project number	21-2233	<b>BSK2.1</b>
Date	08/19/22	
Drawn by	ET	
Checked by	KP	
Scale		3/16" = 1'-0"



① South Elevation  
3/16" = 1'-0"



55 Linden Street  
Worcester, MA 01609

### CIVICO DEVELOPMENT

138 HANCOCK ST - BARTON HOUSE  
NEWTON, MA 02466

No.	Description	Date

### SOUTH ELEVATION

Project number	21-2233
Date	08/19/22
Drawn by	ET
Checked by	KP

## BSK2.2

Scale 3/16" = 1'-0"



① Northeast Elevation  
3/16" = 1'-0"



55 Linden Street  
Worcester, MA 01609

### CIVICO DEVELOPMENT

138 HANCOCK ST - BARTON HOUSE  
NEWTON, MA 02466

No.	Description	Date

### NORTHEAST ELEVATION

Project number 21-2233  
Date 08/19/22  
Drawn by ET  
Checked by KP


## BSK2.3

Scale 3/16" = 1'-0"





① Southwest Elevation  
3/16" = 1'-0"



55 Linden Street  
Worcester, MA 01609



**CIVICO DEVELOPMENT**  
138 HANCOCK ST - BARTON HOUSE  
NEWTON, MA 02466

No.	Description	Date


SOUTHWEST ELEVATION	
Project number	21-2233
Date	08/19/22
Drawn by	ET
Checked by	KP
<b>BSK2.4</b>	
Scale 3/16" = 1'-0"	



① Southeast Elevation  
3/16" = 1'-0"

**SUSTAINABLE COMFORT**

55 Linden Street  
Worcester, MA 01609

 


**CIVICO DEVELOPMENT**

138 HANCOCK ST - BARTON HOUSE  
NEWTON, MA 02466

No.	Description	Date

**SOUTHEAST ELEVATION**

Project number	21-2233	<b>BSK2.5</b>
Date	08/19/22	
Drawn by	ET	
Checked by	KP	
Scale		3/16" = 1'-0"

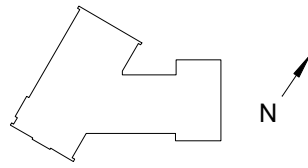

① West Elevation  
1/8" = 1'-0"

**SUSTAINABLE COMFORT**  
55 Linden Street  
Worcester, MA 01609




**CIVICO DEVELOPMENT**  
144 HANCOCK ST - WALKER HOUSE  
NEWTON, MA 02466

No.	Description	Date

**WEST ELEVATION**

Project number	21-2233	<b>WSK2.0</b>
Date	09/07/22	
Drawn by	ET	
Checked by	KP	
Scale As indicated		

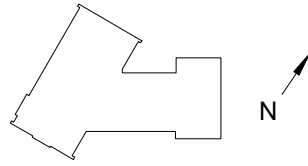

① South Elevation  
1/8" = 1'-0"



55 Linden Street  
Worcester, MA 01609

### CIVICO DEVELOPMENT

144 HANCOCK ST - WALKER HOUSE  
NEWTON, MA 02466


No.	Description	Date

### SOUTH ELEVATION

Project number 21-2233  
Date 09/07/22  
Drawn by ET  
Checked by KP

# WSK2.1

Scale As indicated

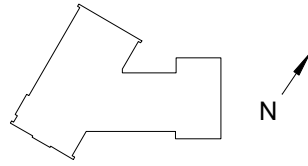

① East Elevation  
1/8" = 1'-0"

**SUSTAINABLE  
COMFORT**

55 Linden Street  
Worcester, MA 01609




**CIVICO DEVELOPMENT**

144 HANCOCK ST - WALKER HOUSE  
NEWTON, MA 02466

No.	Description	Date

EAST ELEVATION		WSK2.2
Project number	21-2233	
Date	09/07/22	
Drawn by	ET	
Checked by	KP	
Scale As indicated		

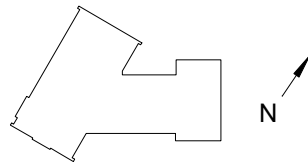

① Southeast Elevation  
1/8" = 1'-0"



55 Linden Street  
Worcester, MA 01609

### CIVICO DEVELOPMENT

144 HANCOCK ST - WALKER HOUSE  
NEWTON, MA 02466



No.	Description	Date

### SOUTHEAST ELEVATION

Project number 21-2233  
Date 08/19/22  
Drawn by ET  
Checked by KP


## WSK2.3

Scale As indicated

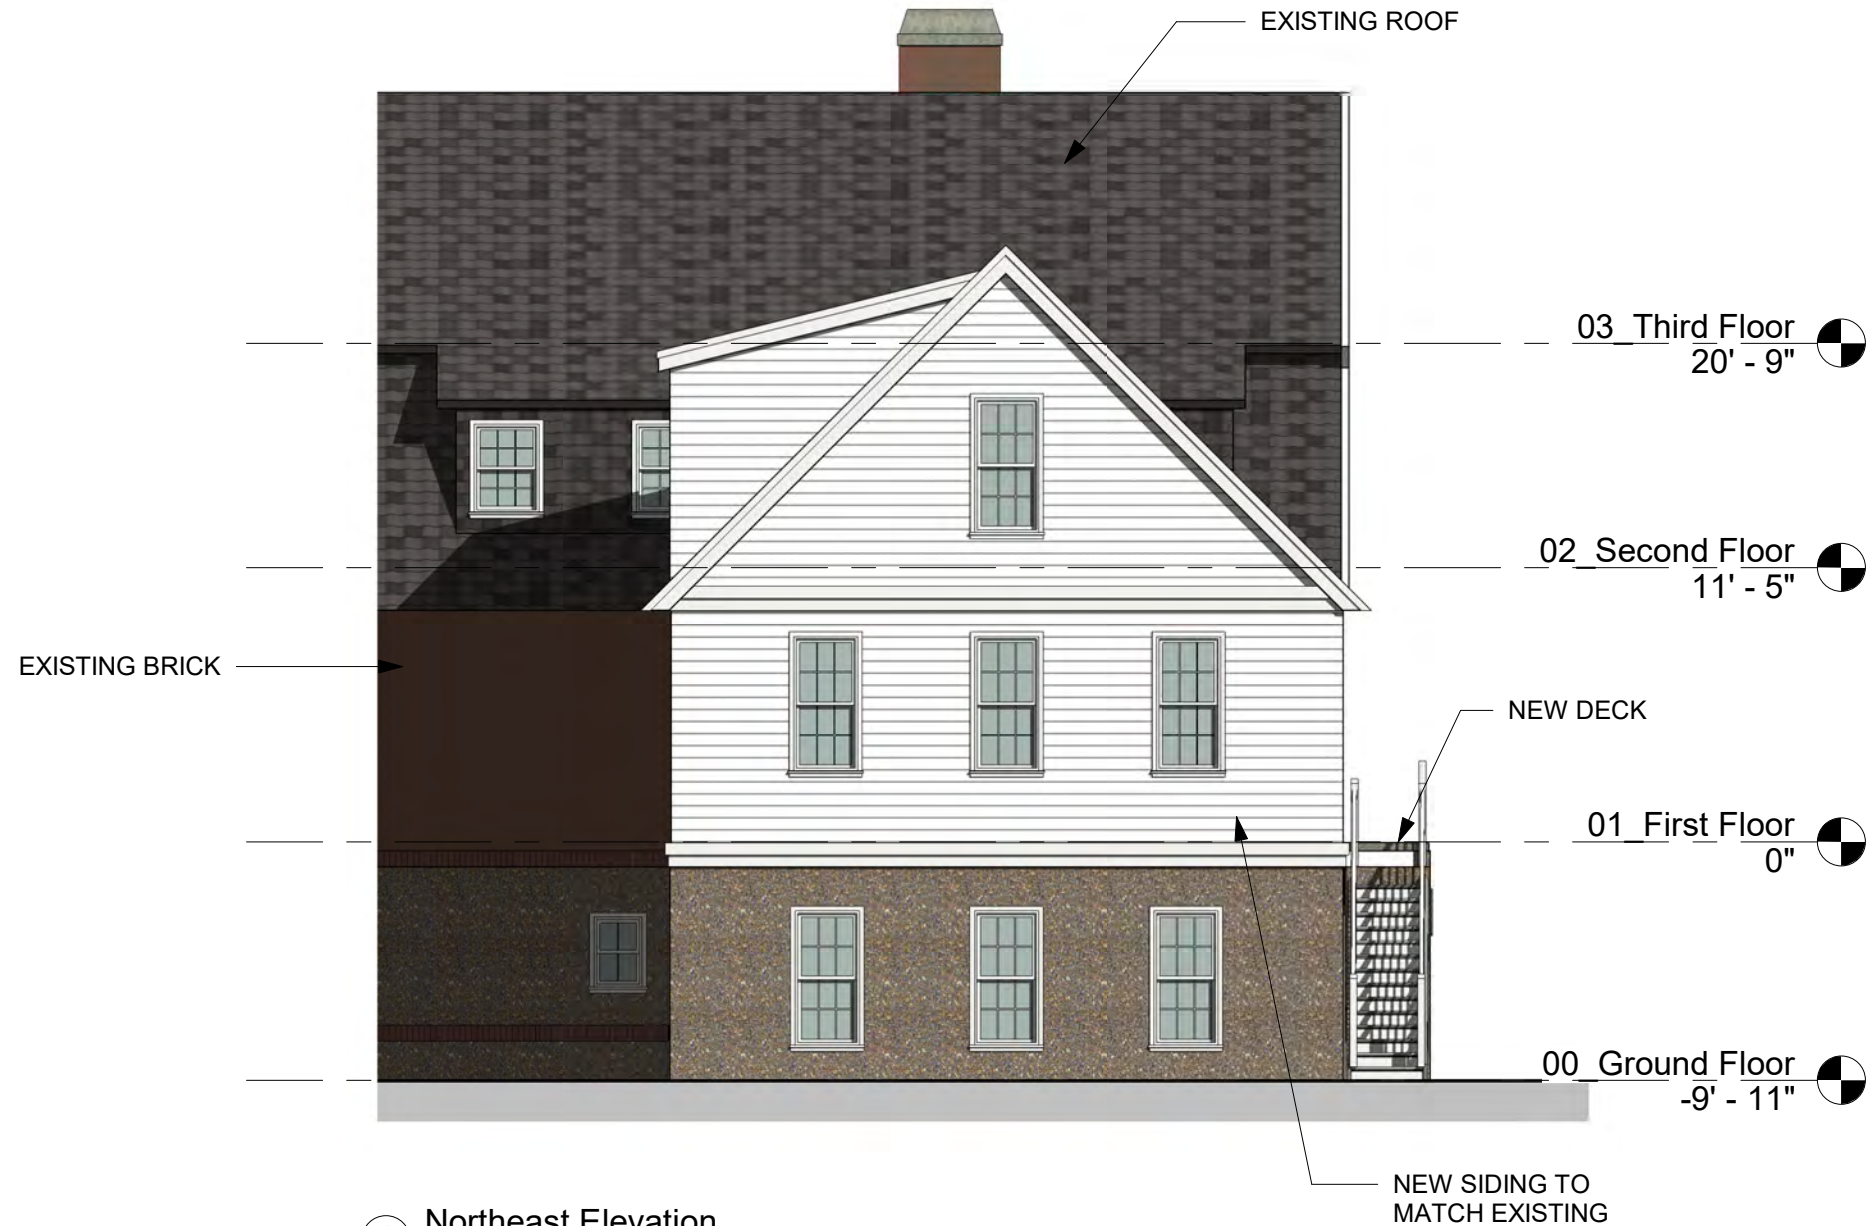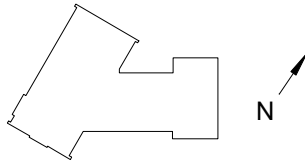

① Northeast Elevation  
1/8" = 1'-0"

**SUSTAINABLE COMFORT**  
55 Linden Street  
Worcester, MA 01609


 


**CIVICO DEVELOPMENT**  
144 HANCOCK ST - WALKER HOUSE  
NEWTON, MA 02466

No.	Description	Date

**NORTHEAST ELEVATION**

Project number	21-2233	<b>WSK2.4</b>
Date	08/19/22	
Drawn by	ET	
Checked by	KP	
Scale As indicated		

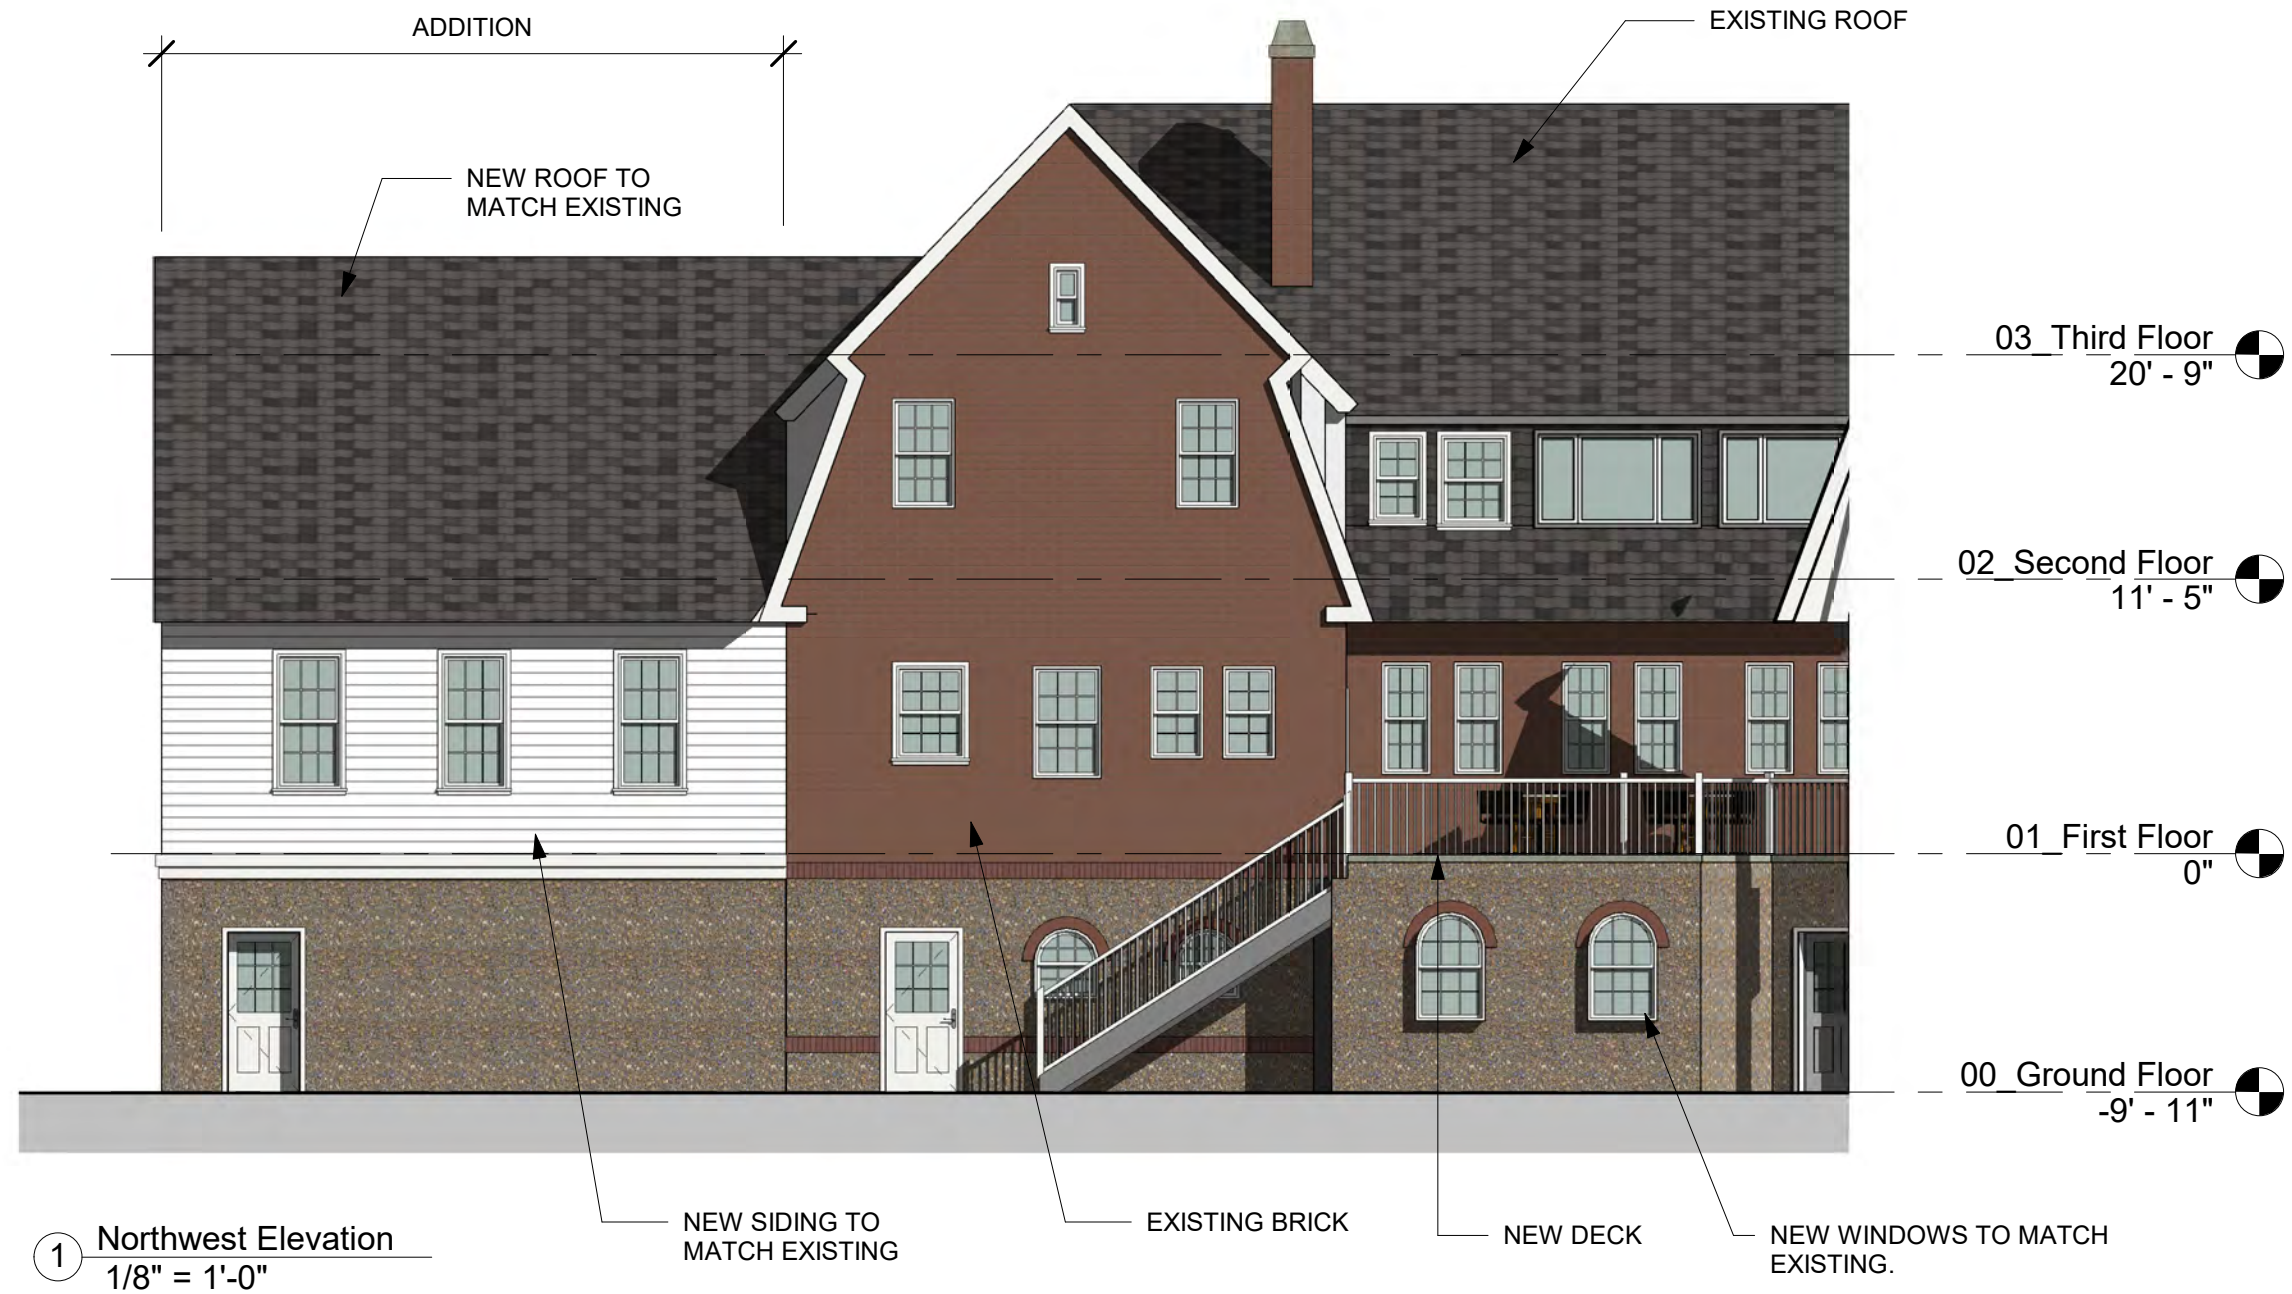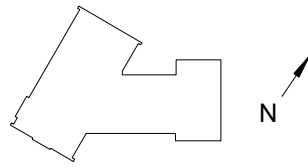

① Northwest Elevation  
1/8" = 1'-0"



55 Linden Street  
Worcester, MA 01609

### CIVICO DEVELOPMENT

144 HANCOCK ST - WALKER HOUSE  
NEWTON, MA 02466

No.	Description	Date



### NORTHWEST ELEVATION

Project number 21-2233  
Date 08/19/22  
Drawn by ET  
Checked by KP


# WSK2.5

Scale As indicated




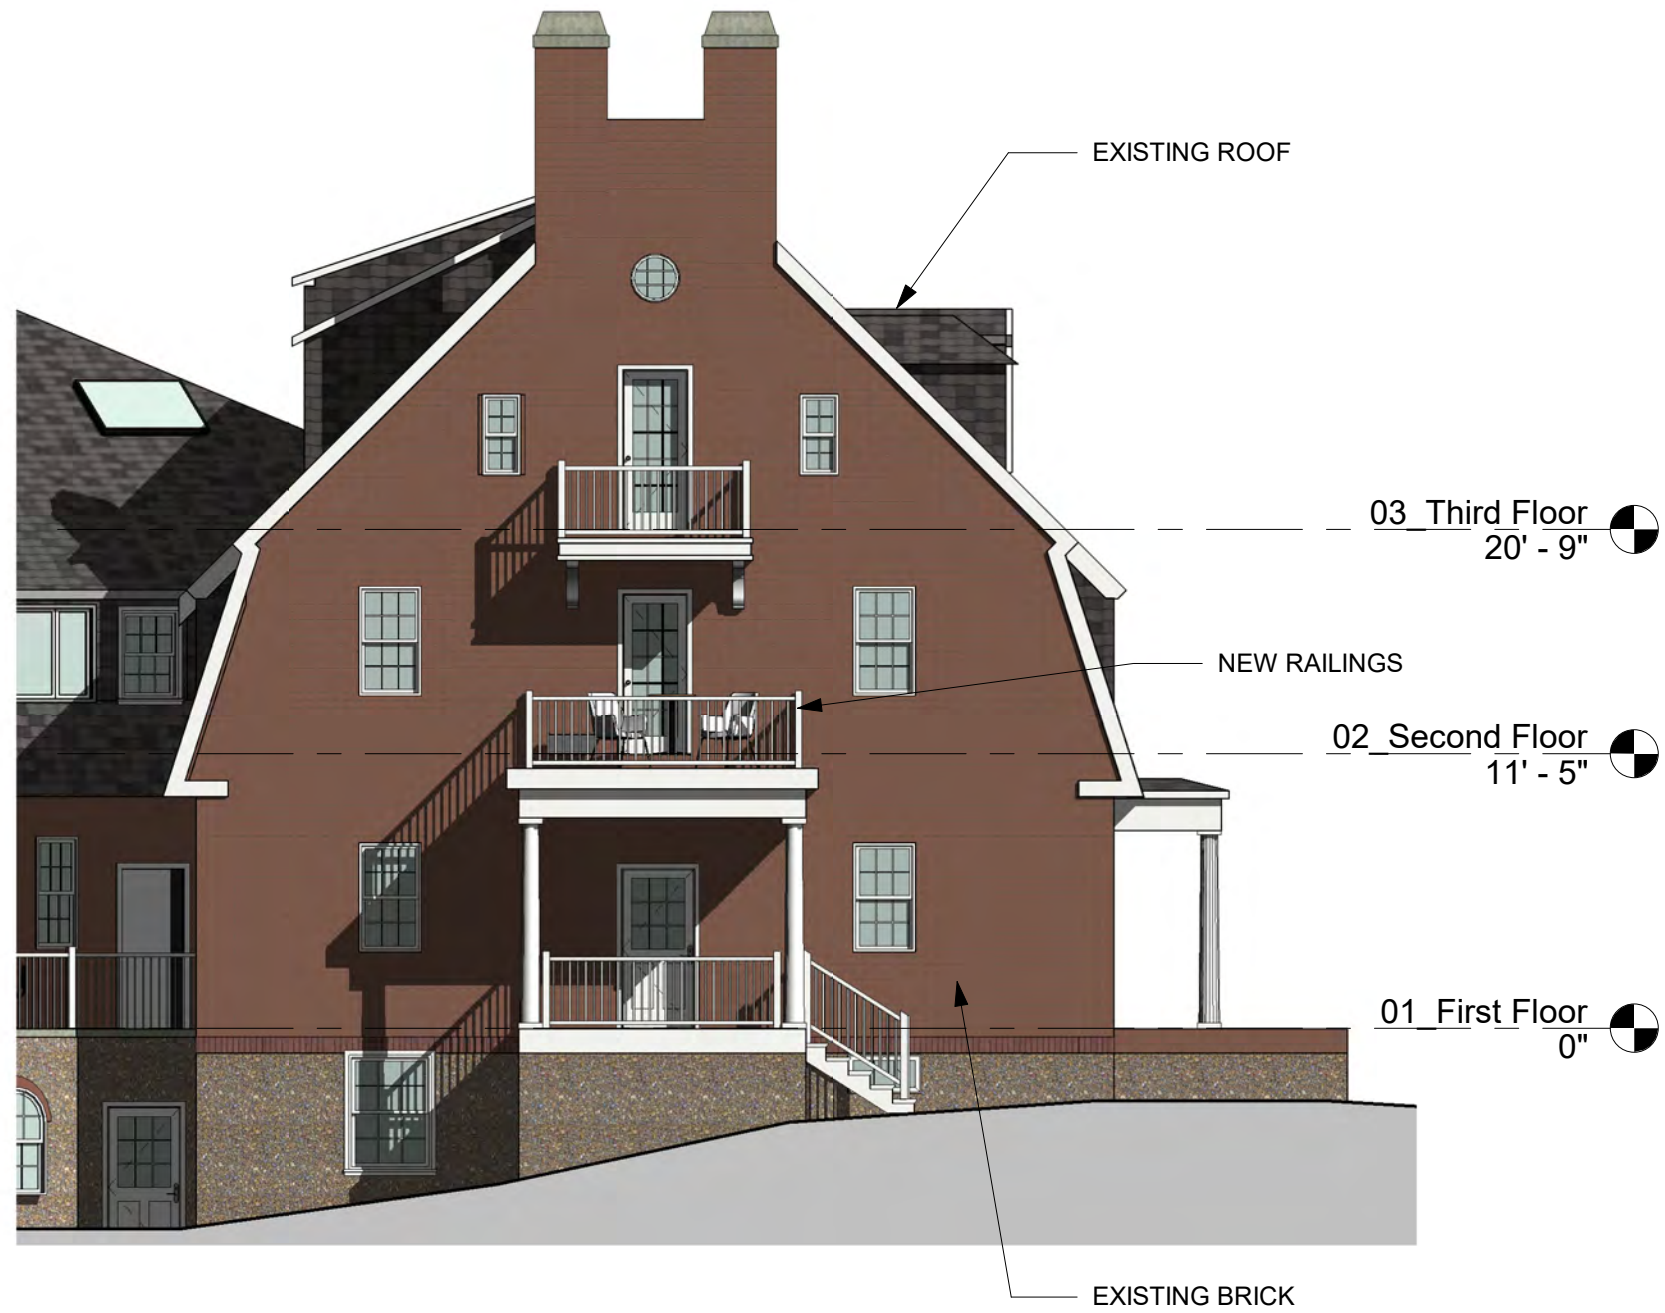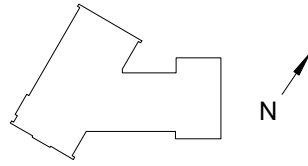

① North Elevation  
1/8" = 1'-0"



55 Linden Street  
Worcester, MA 01609

 

**CIVICO DEVELOPMENT**  
144 HANCOCK ST - WALKER HOUSE  
NEWTON, MA 02466

No.	Description	Date

**NORTH ELEVATION**

Project number	21-2233	<b>WSK2.6</b>
Date	09/07/22	
Drawn by	ET	
Checked by	KP	
Scale As indicated		