


FRONT ELEVATION

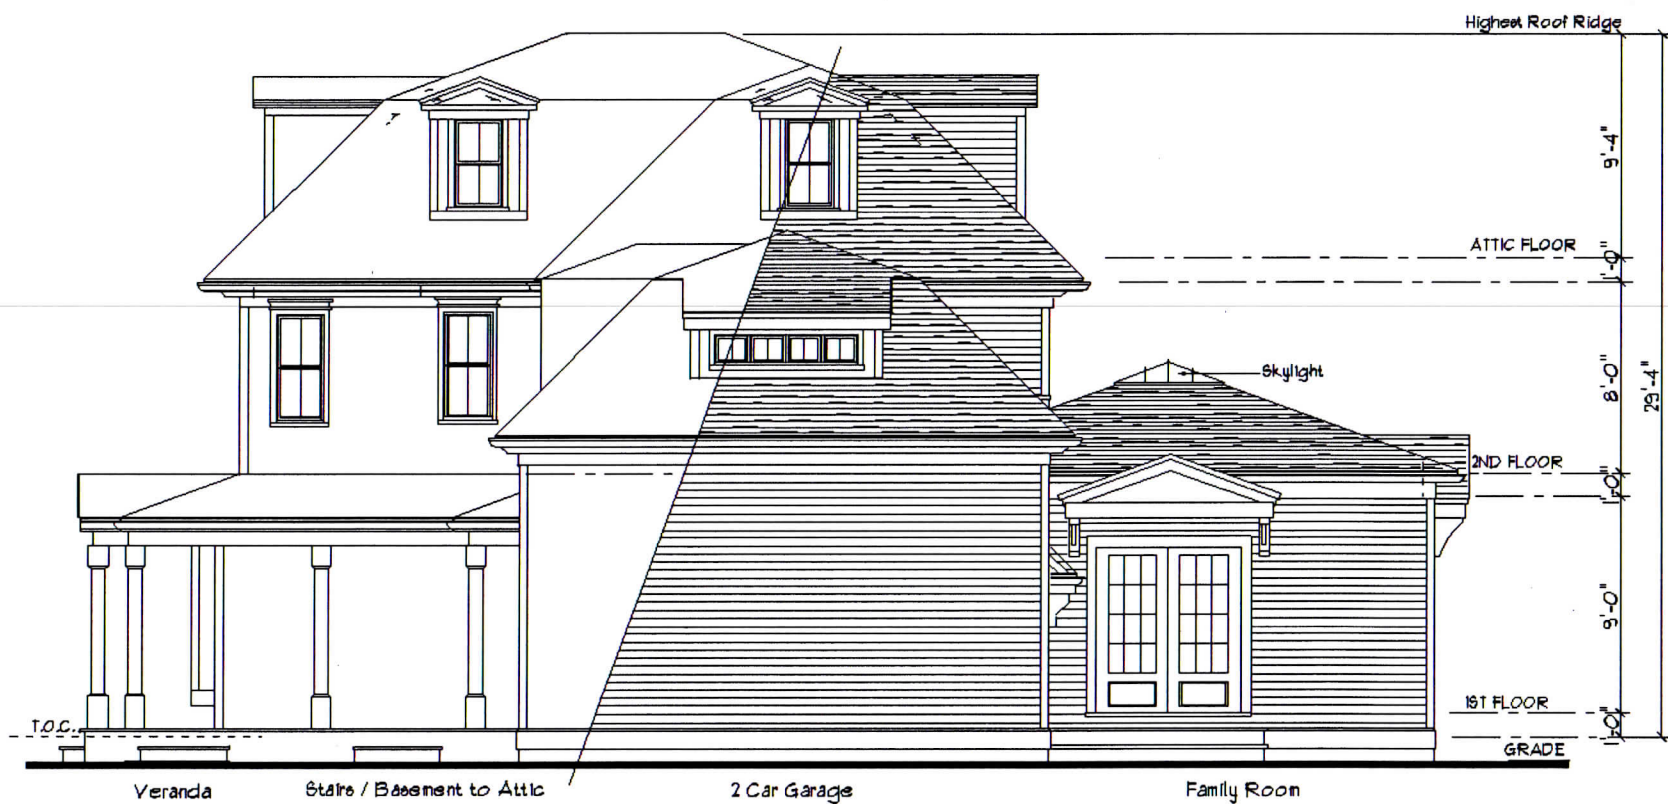


RIGHT ELEVATION

NEW HOUSE FOR REAR LOT @ 113 GROVE ST

SCALE 0 1 2 3 4 5	DATE 12-7-21 & 1-23-22 REVISED 4-19 & 5-23-22	DRAWING NO. A-8
TITLE FRONT & RIGHT ELEVATIONS		
C.D. CALHOUN ASSOCIATES INCORPORATED		
51 SACHEM DR SAGAMORE BEACH, MA 02562 / 508-833-3706 / cdcal@aol.com		



REAR ELEVATION

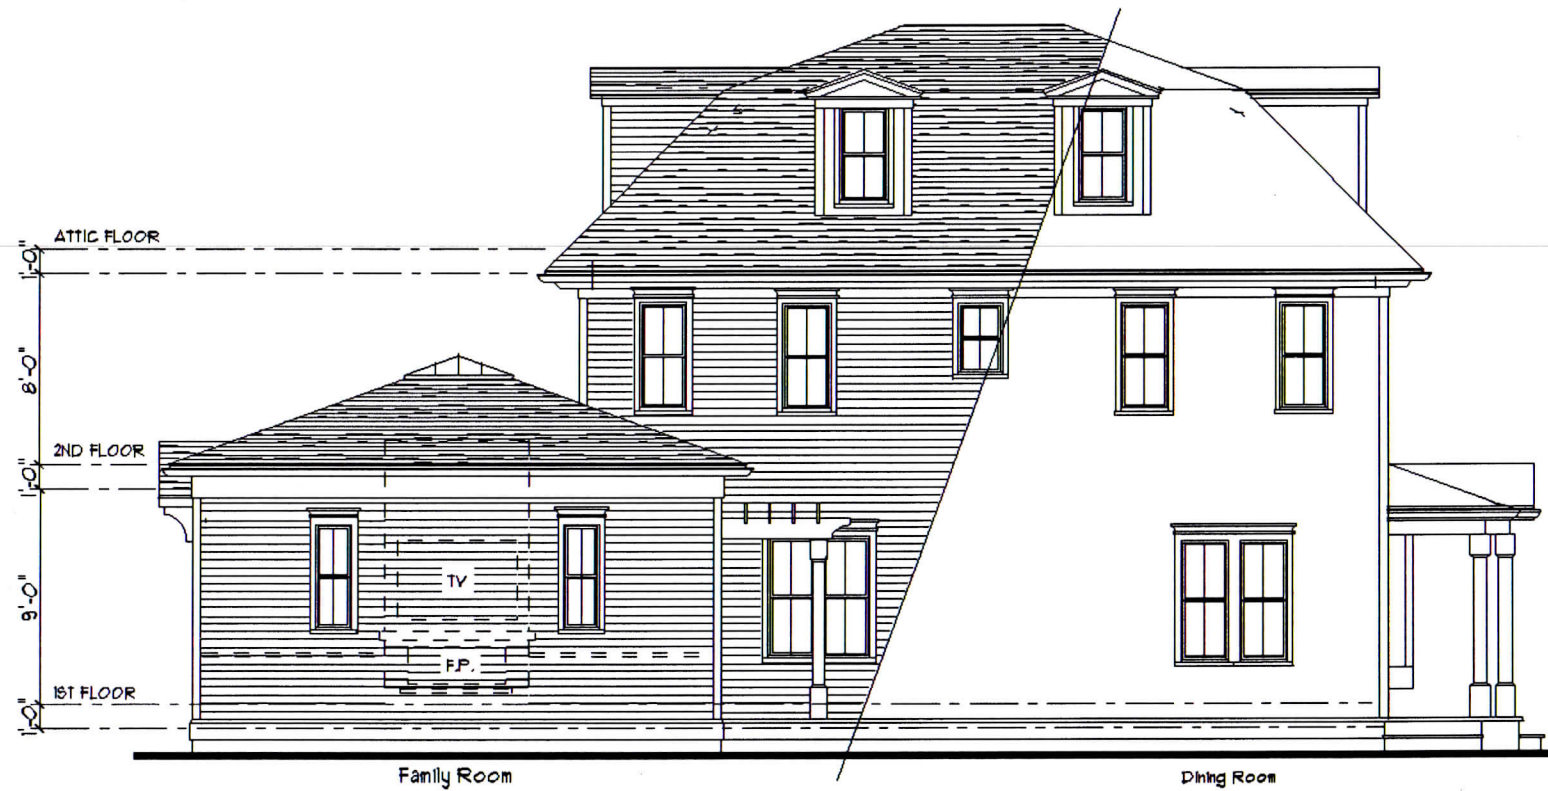

LEFT ELEVATION

NEW HOUSE FOR REAR LOT @ 113 GROVE ST

SCALE 0 1 2 3 4 5' DATE 12-7-21 #1-23-22 DRAWING NO. A-7
REVISED 4-19-22

TITLE REAR & LEFT ELEVATION

C.D. CALHOUN
ASSOCIATES INCORPORATED

51 SACHEM DR SAGAMORE BEACH, MA. 02562 / 508-833-3706 / cdcal@aol.com