
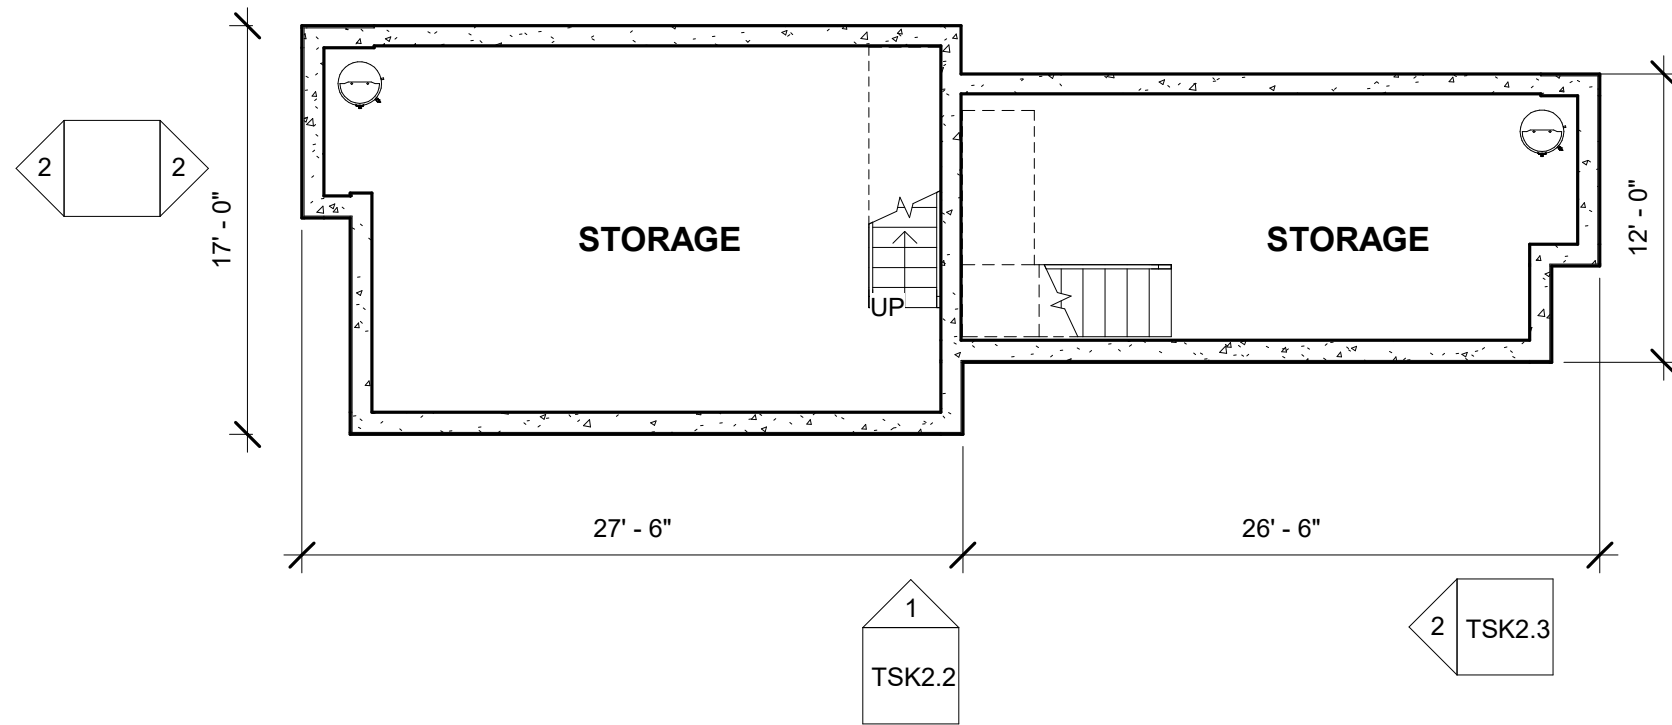



TSK2.1
1

TSK2.3
1

TSK2.0 2

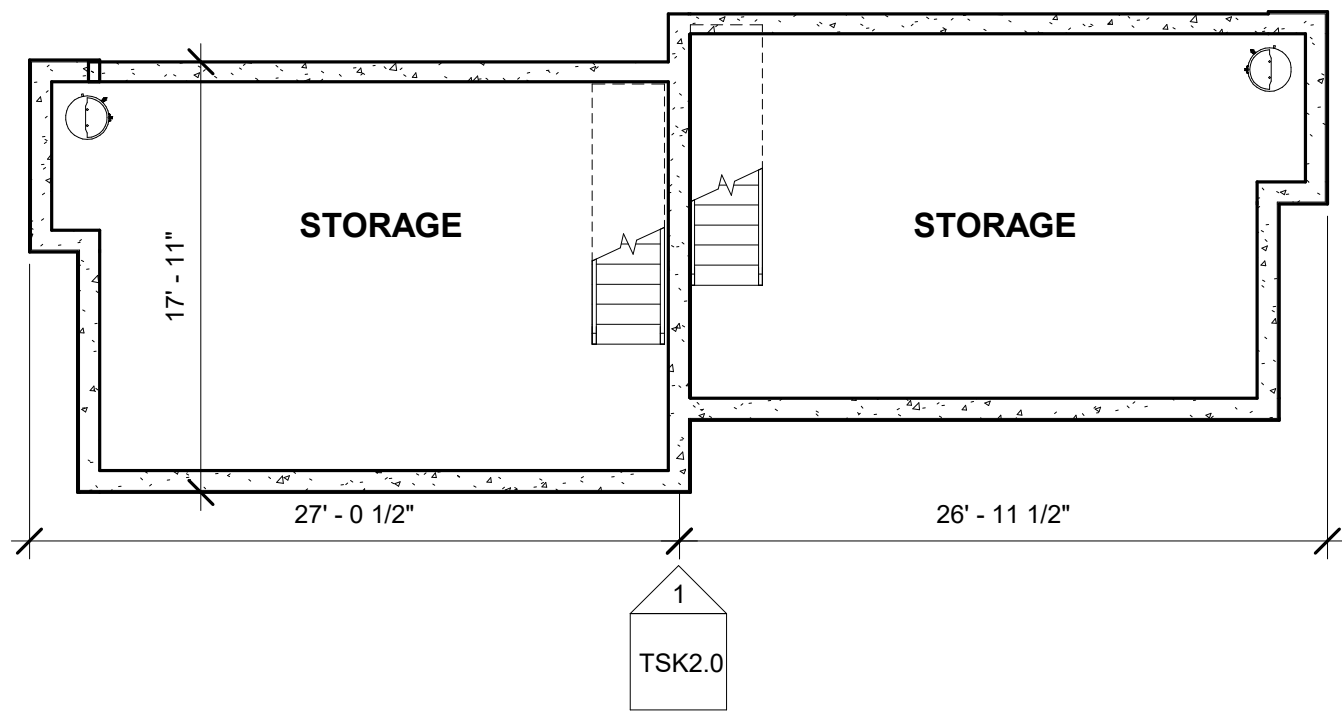

1 BASEMENT
1/8" = 1'-0"



55 Linden Street
Worcester, MA 01609



CIVICO DEVELOPMENT


GROVE ST TOWNHOMES
NEWTON, MA 02466

No.	Description	Date

BASEMENT

Project number	21-2233	TSK1.0
Date	05/27/22	
Drawn by	SN	
Checked by	BC	
Scale		1/8" = 1'-0"

UNIT TOTALS	
Name	Area
Unit 1	2919 SF
Unit 2	2929 SF
Unit 3	2948 SF
Unit 4	2625 SF

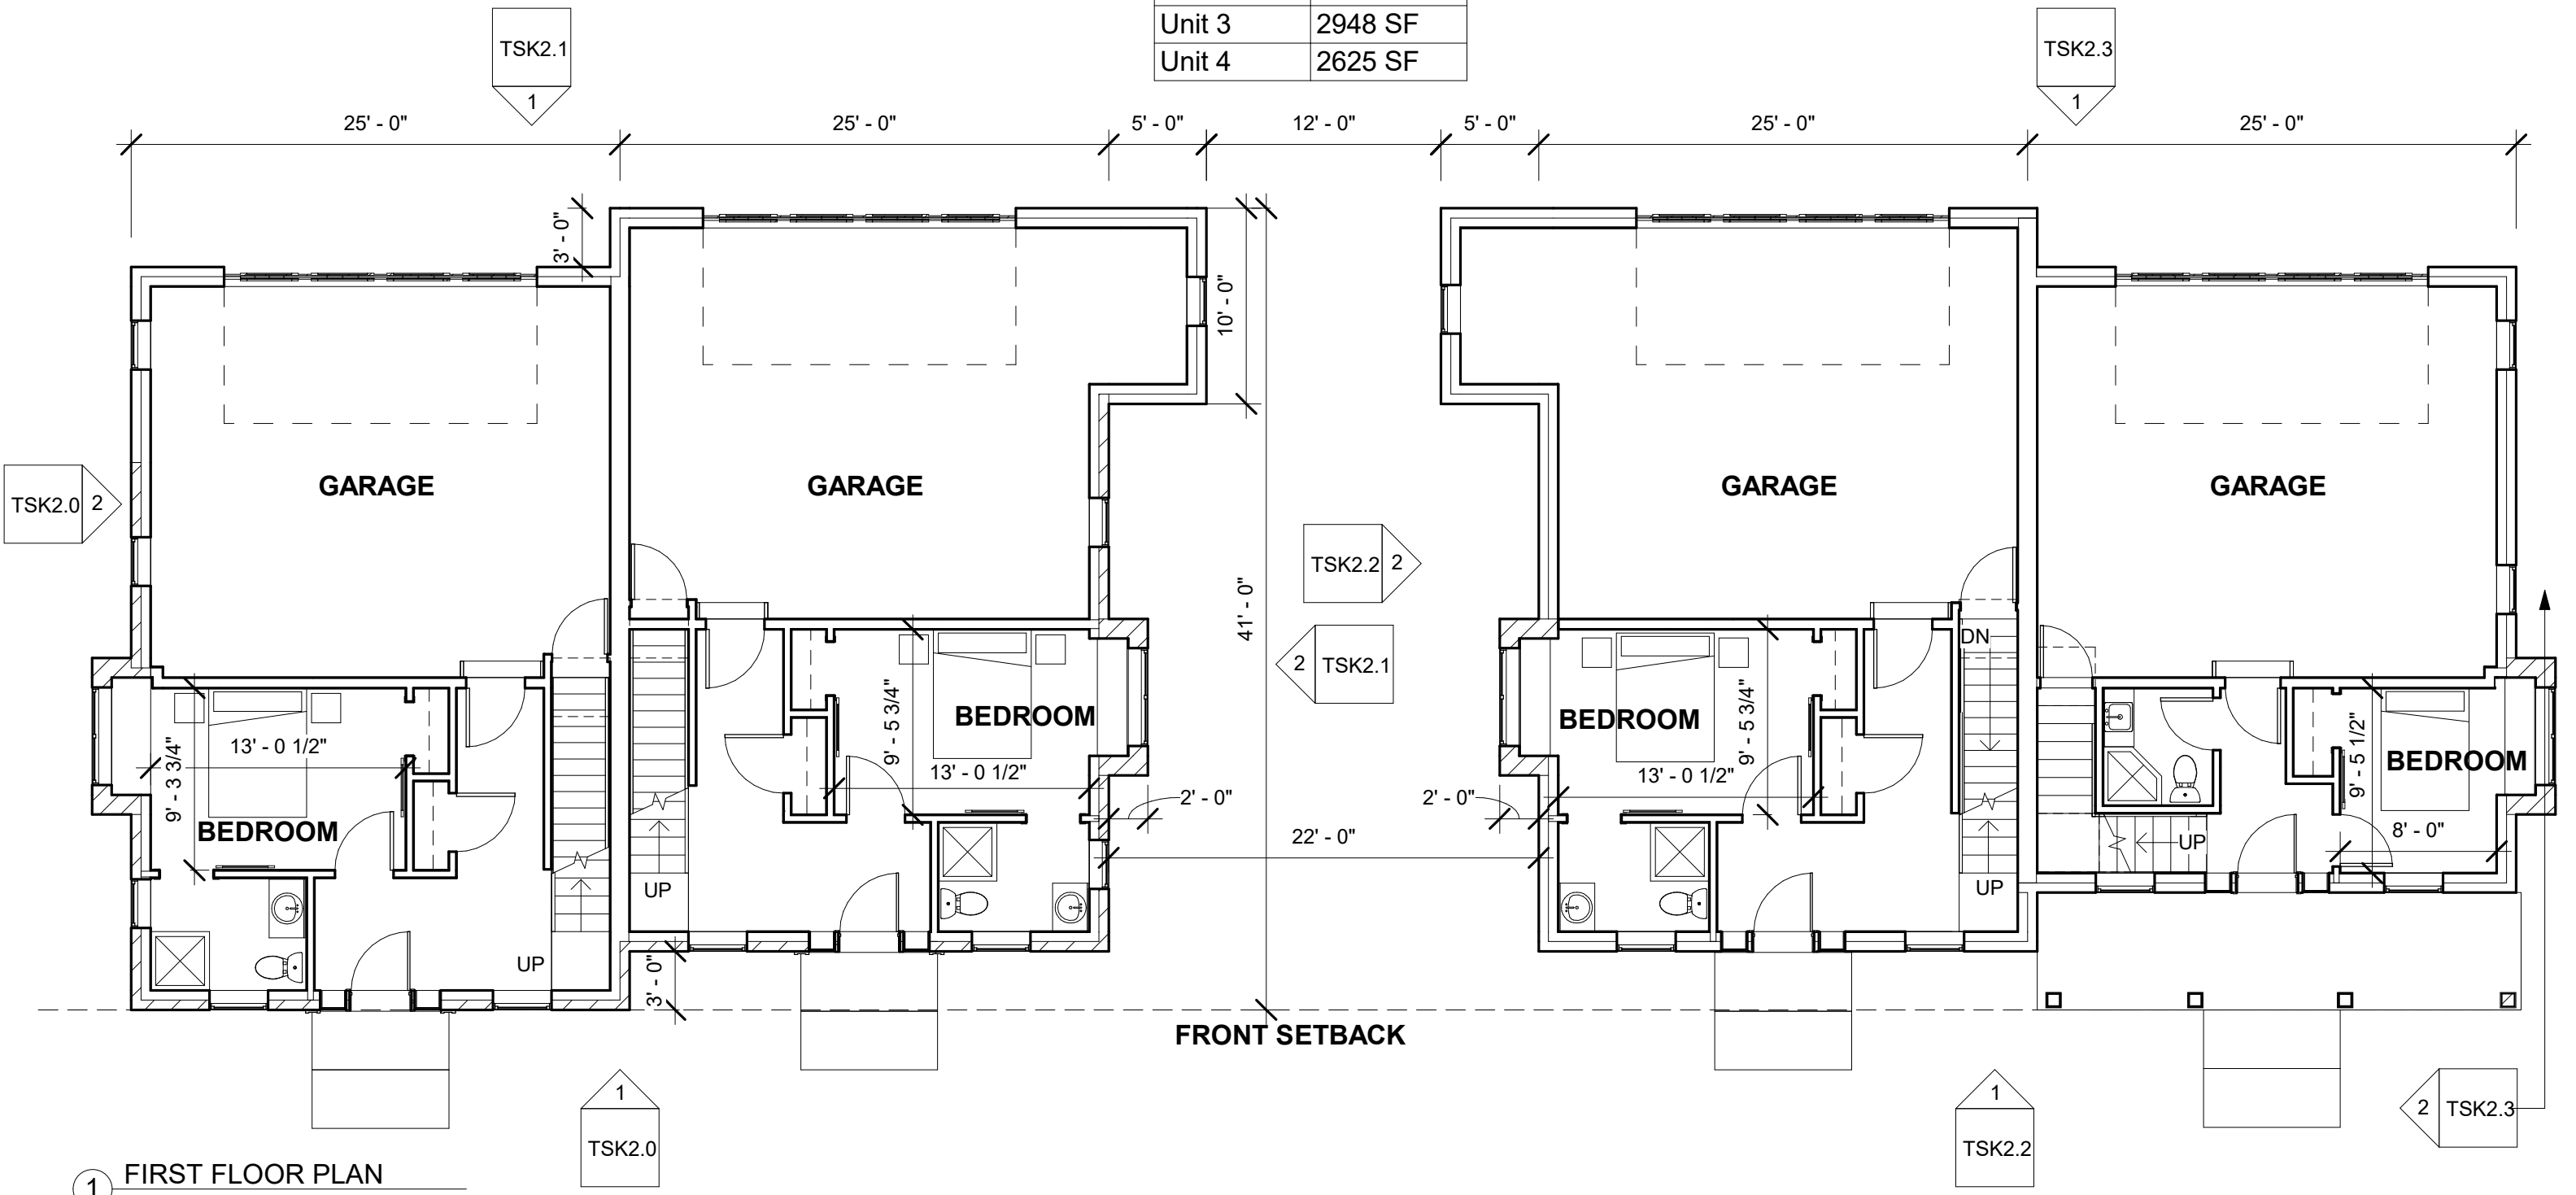

1 FIRST FLOOR PLAN
1/8" = 1'-0"

SUSTAINABLE COMFORT

55 Linden Street
Worcester, MA 01609

CIVICO DEVELOPMENT

GROVE ST TOWNHOMES
NEWTON, MA 02466


No.	Description	Date

FIRST FLOOR

Project number	21-2233
Date	05/27/2022
Drawn by	ET
Checked by	KP

TSK1.1

Scale 1/8" = 1'-0"

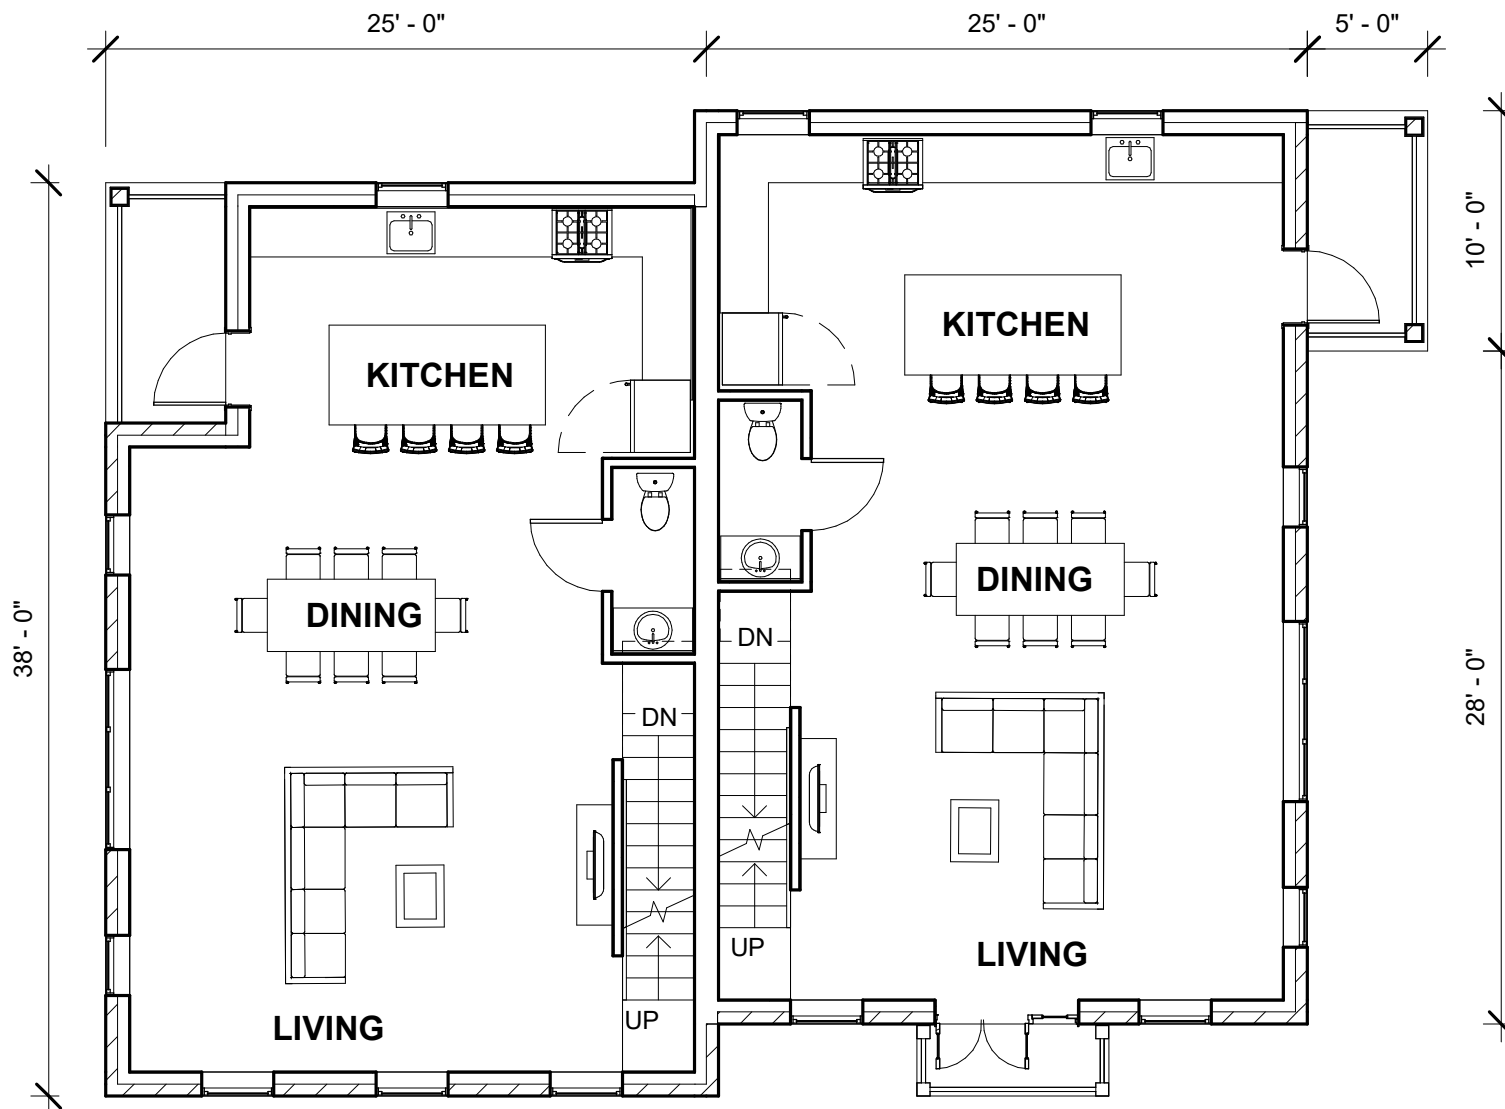

① SECOND FLOOR PLAN
1/8" = 1'-0"



55 Linden Street
Worcester, MA 01609

CIVICO DEVELOPMENT

GROVE ST TOWNHOMES
NEWTON, MA 02466



No.	Description	Date

SECOND FLOOR

Project number 21-2233
Date 05/27/2022
Drawn by ET
Checked by KP

TSK1.2

Scale 1/8" = 1'-0"

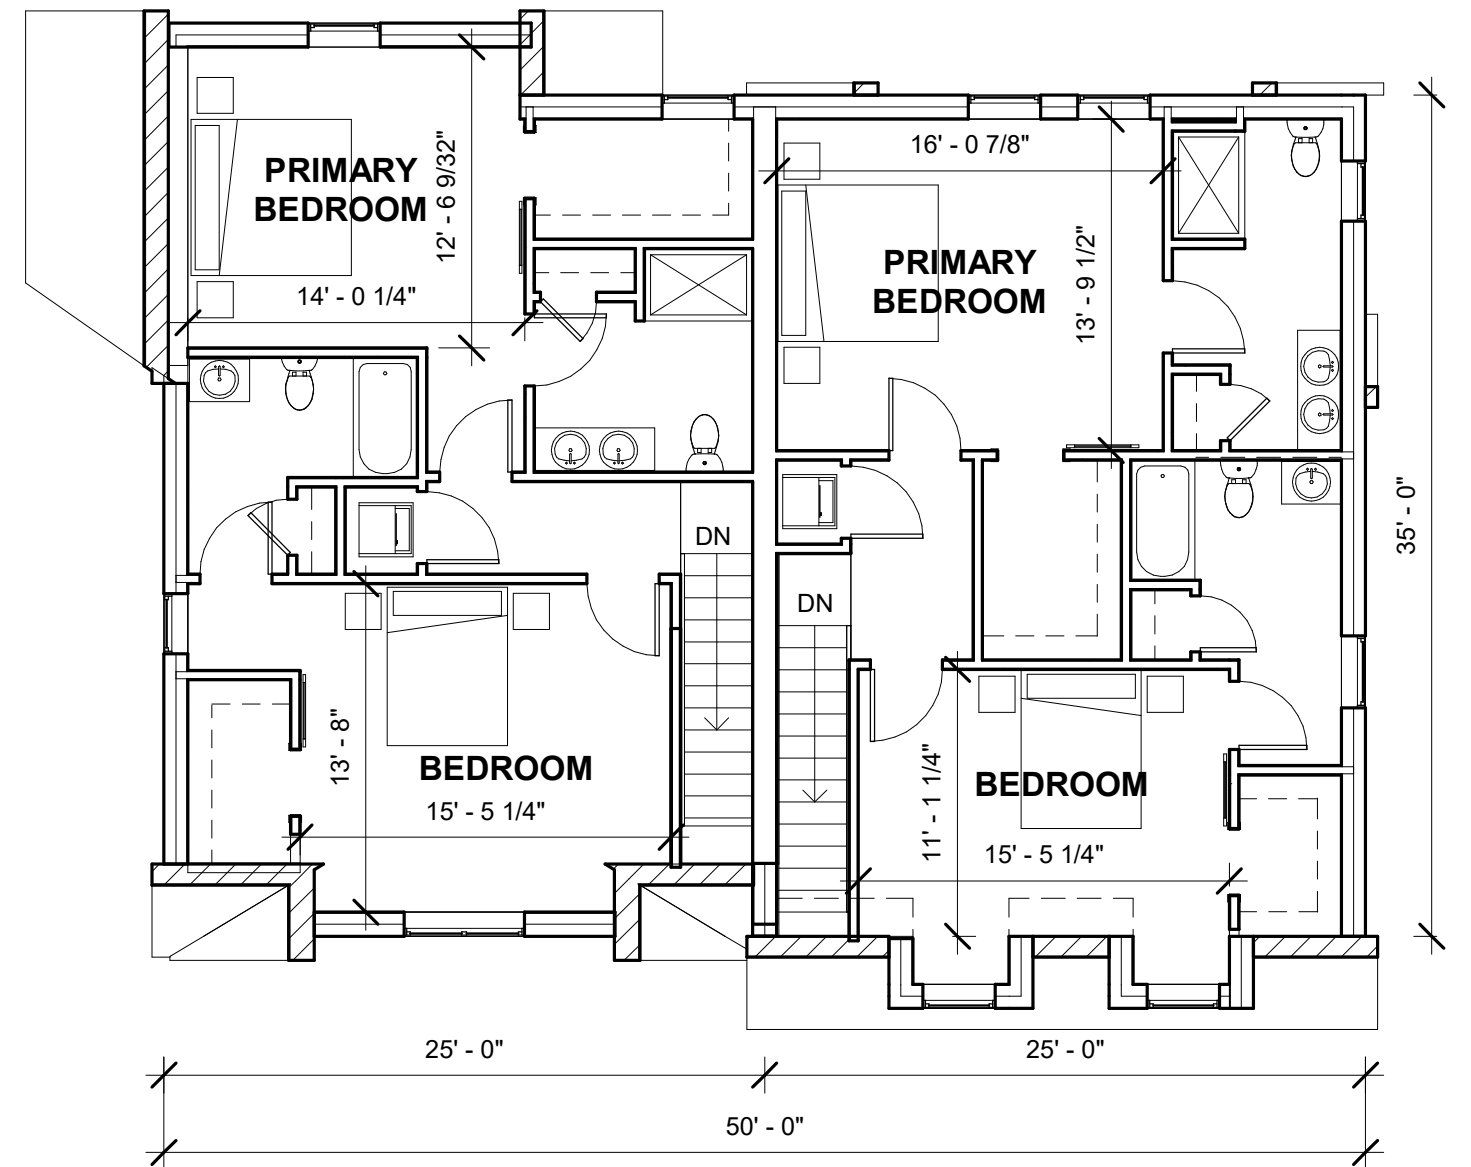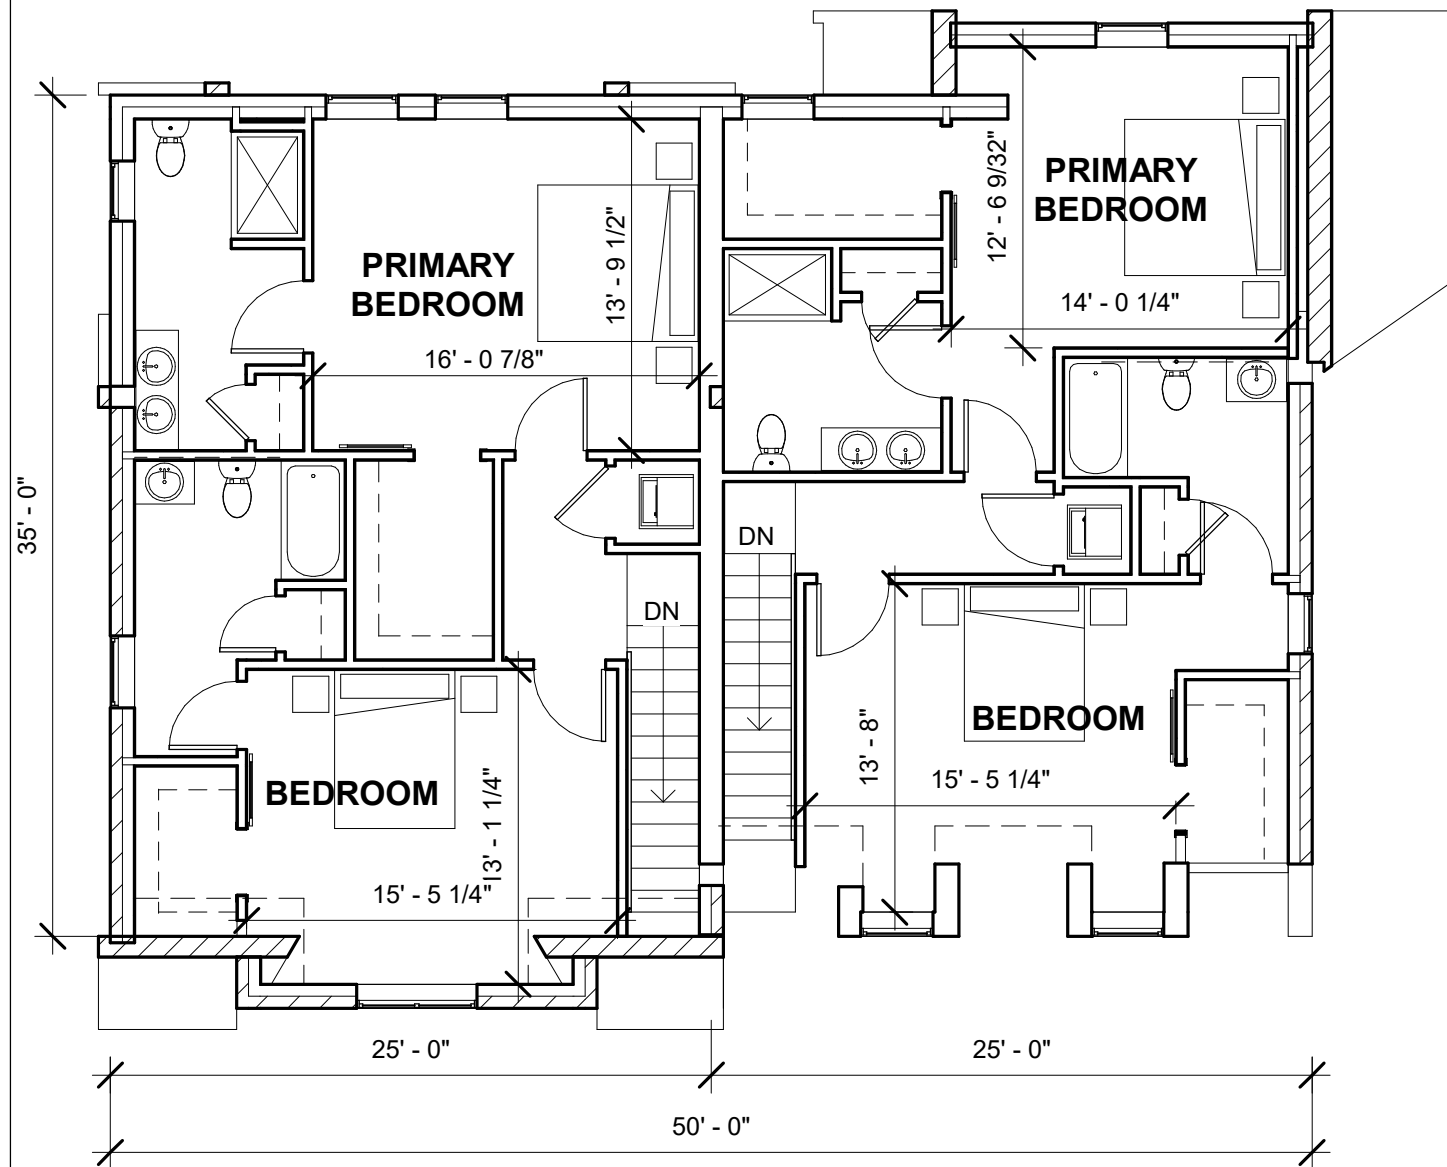

1 THIRD FLOOR PLAN
1/8" = 1'-0"



55 Linden Street
Worcester, MA 01609

CIVICO DEVELOPMENT

GROVE ST TOWNHOMES
NEWTON, MA 02466

No.	Description	Date

THIRD FLOOR

Project number 21-2233
Date 05/27/2022
Drawn by ET
Checked by KP

TSK1.3

Scale 1/8" = 1'-0"