

# Woodland Golf Club

## *Paddle Convenience Facility*

### *1897 Washington St,*

### *Auburndale, MA*


Rob Bramhall Architects

*14 Park Street*



*Andover, MA 01810*

*t. 978-749-3663*

*f. 978-749-9659*

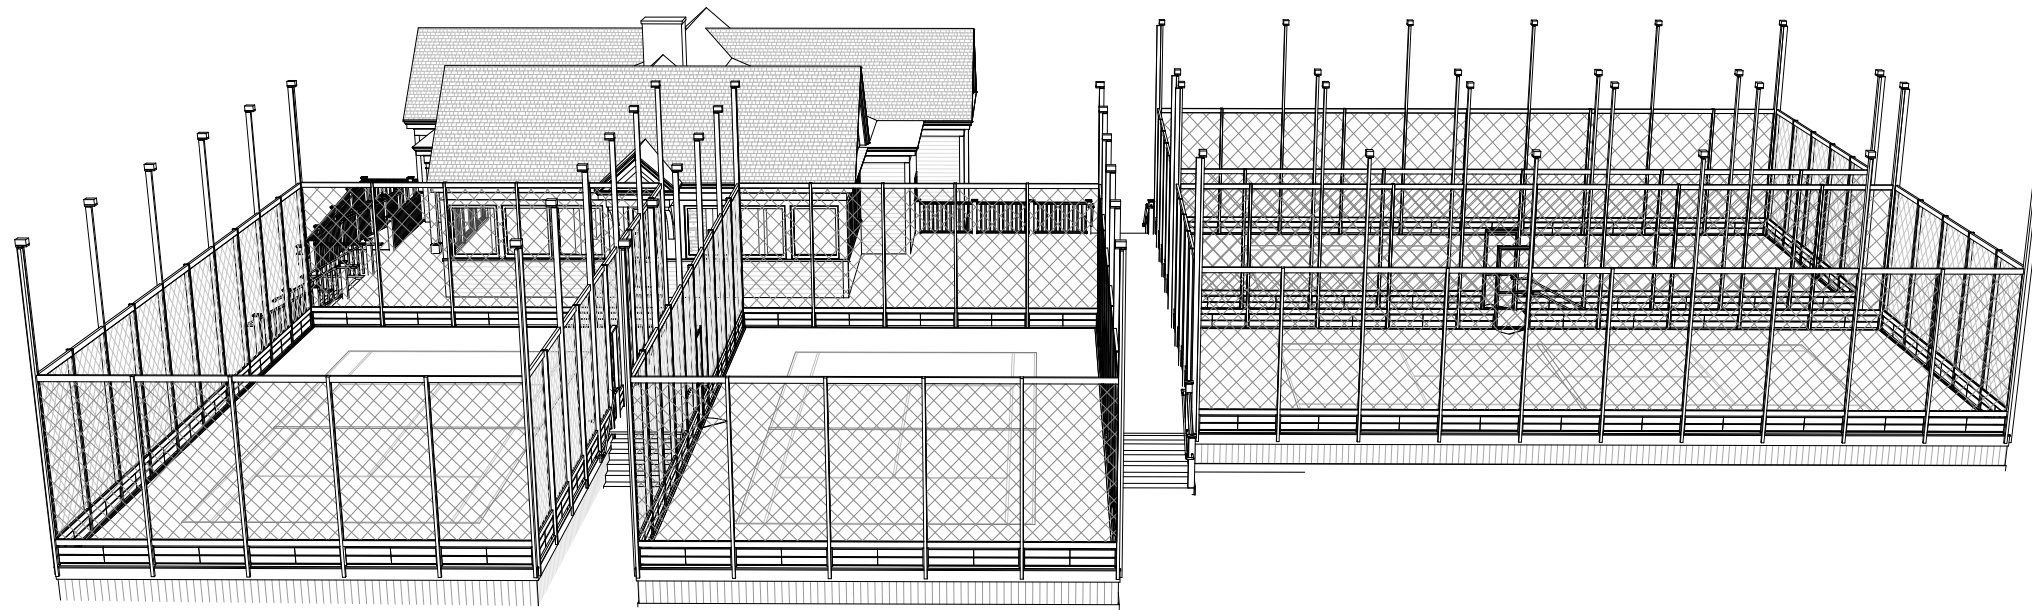

Sheet List		
A000	Title Sheet	08/24/22
A100	Basement Plan	08/24/22
A101	First Floor Plan	08/24/22
A201	Exterior Elevations	08/24/22
A202	Exterior Elevations	08/24/22

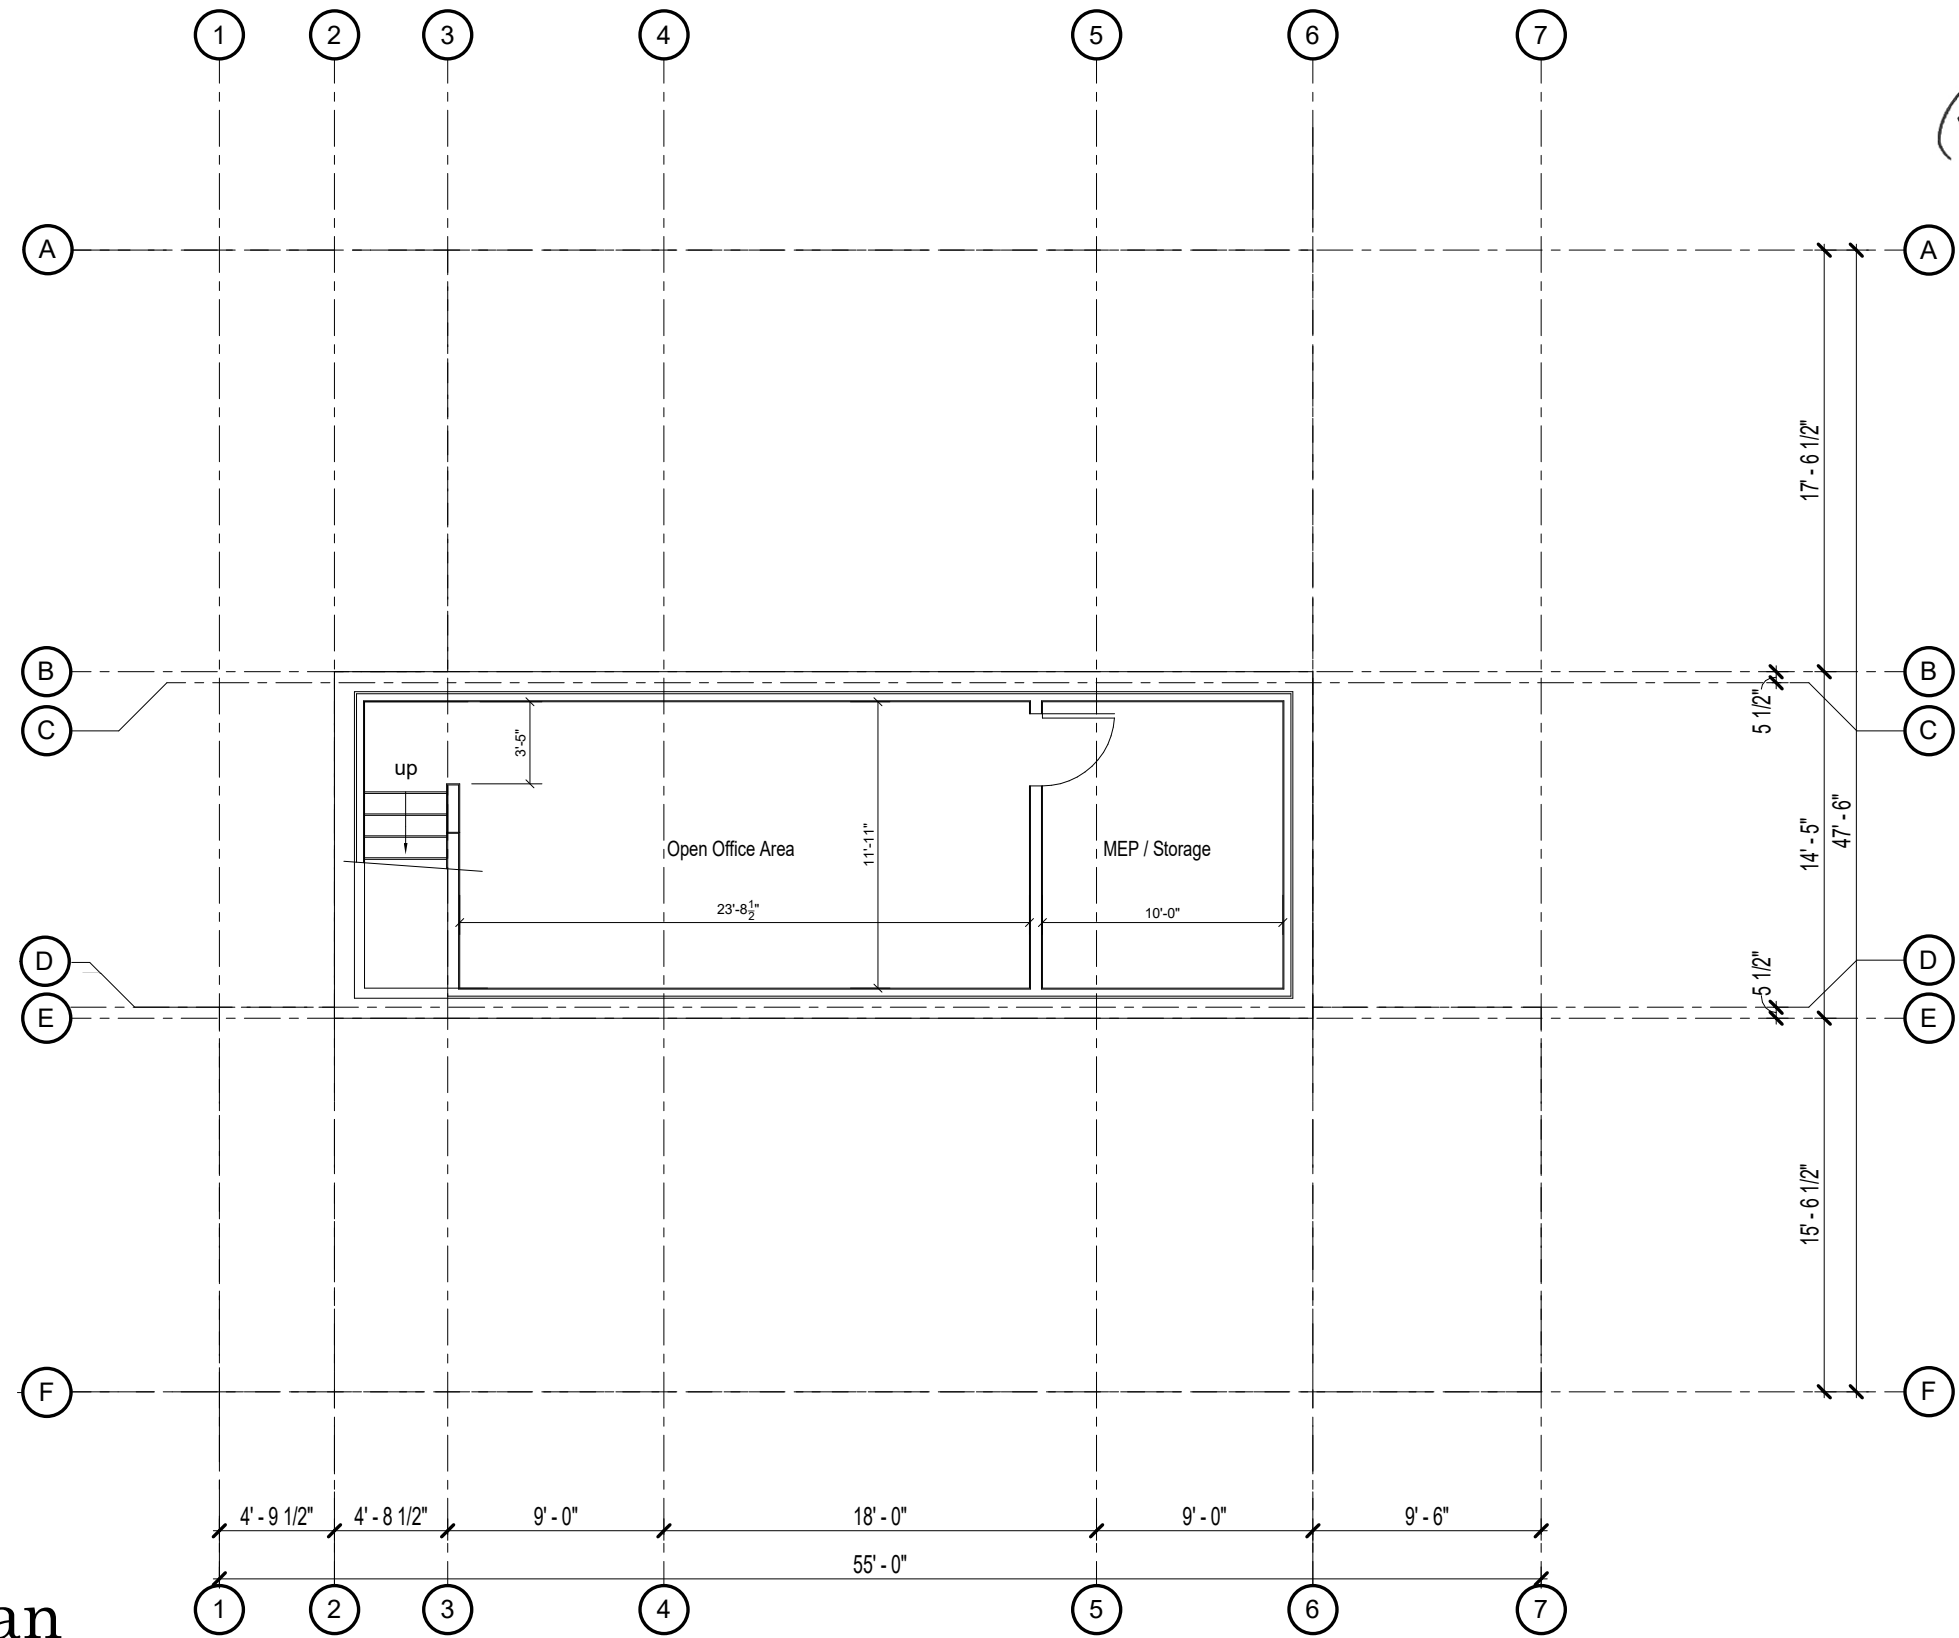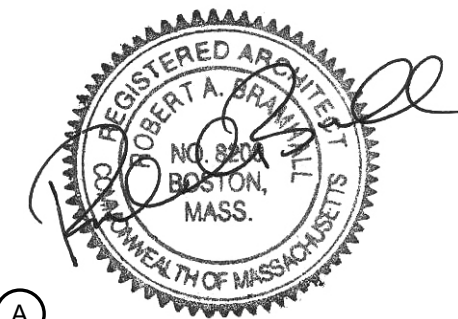

# Basement - Floor Plan

1 Scale: 1/8" = 1'-0"

**Woodland Golf Club**  
Paddle Convenience Facility  
1897 Washington St,  
Auburndale, MA

**ROB BRAMHALL ARCHITECTS**  
14 Park Street Andover,  
Massachusetts 01810  
978-749-3663



Basement Floor Plan  
Scale: 1/8" = 1'-0"

Date: 08/24/22

Rev.	Date	Description

**A100**

8/23/2022 2:41:33 PM

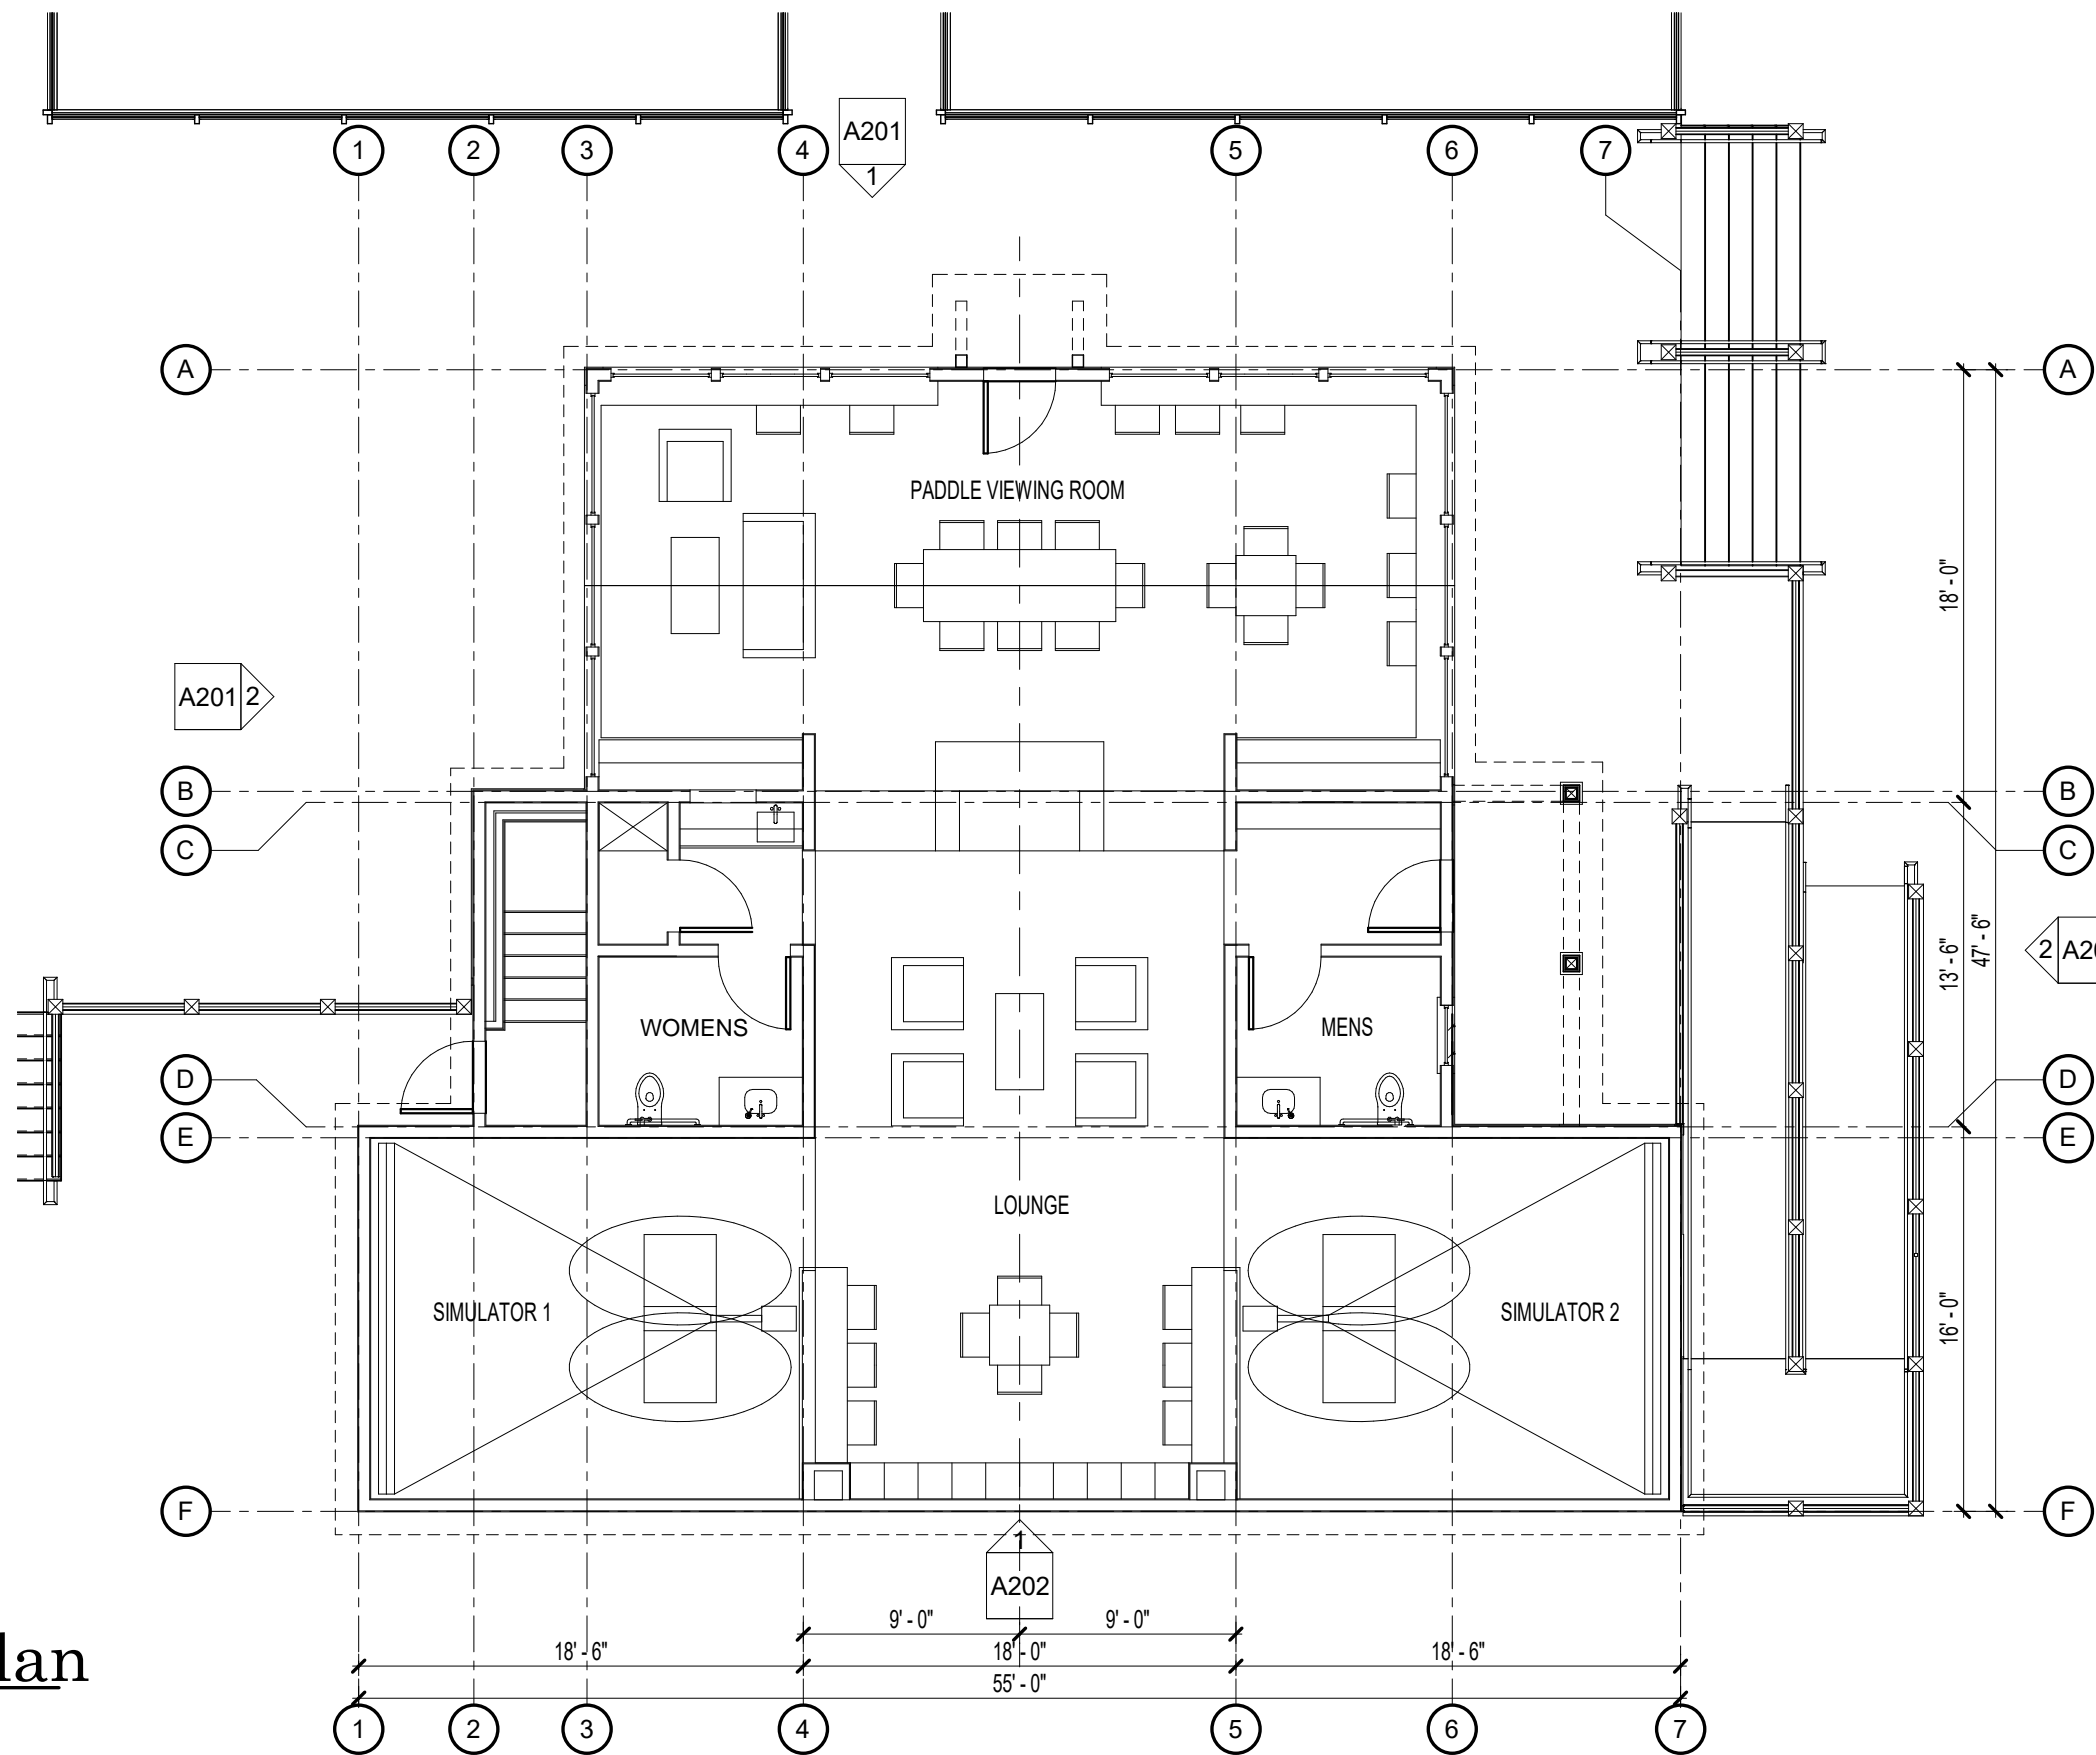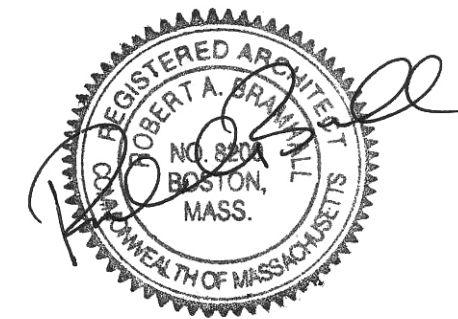

# First - Floor Plan

1 Scale: 1/8" = 1'-0"

8/23/2022 2:41:34 PM

**Woodland Golf Club**  
 Paddle Convenience Facility  
 1897 Washington St,  
 Auburndale, MA


**ROB BRAMHALL ARCHITECTS**  
 14 Park Street Andover,  
 Massachusetts 01810  
 978-749-3663

First Floor Plan  
 Scale: 1/8" = 1'-0"

Date: 08/24/22


Rev.	Date	Description

**A101**

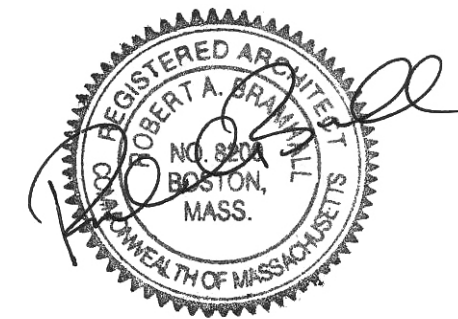

## West Elevation

1 Scale: 1/8" = 1'-0"

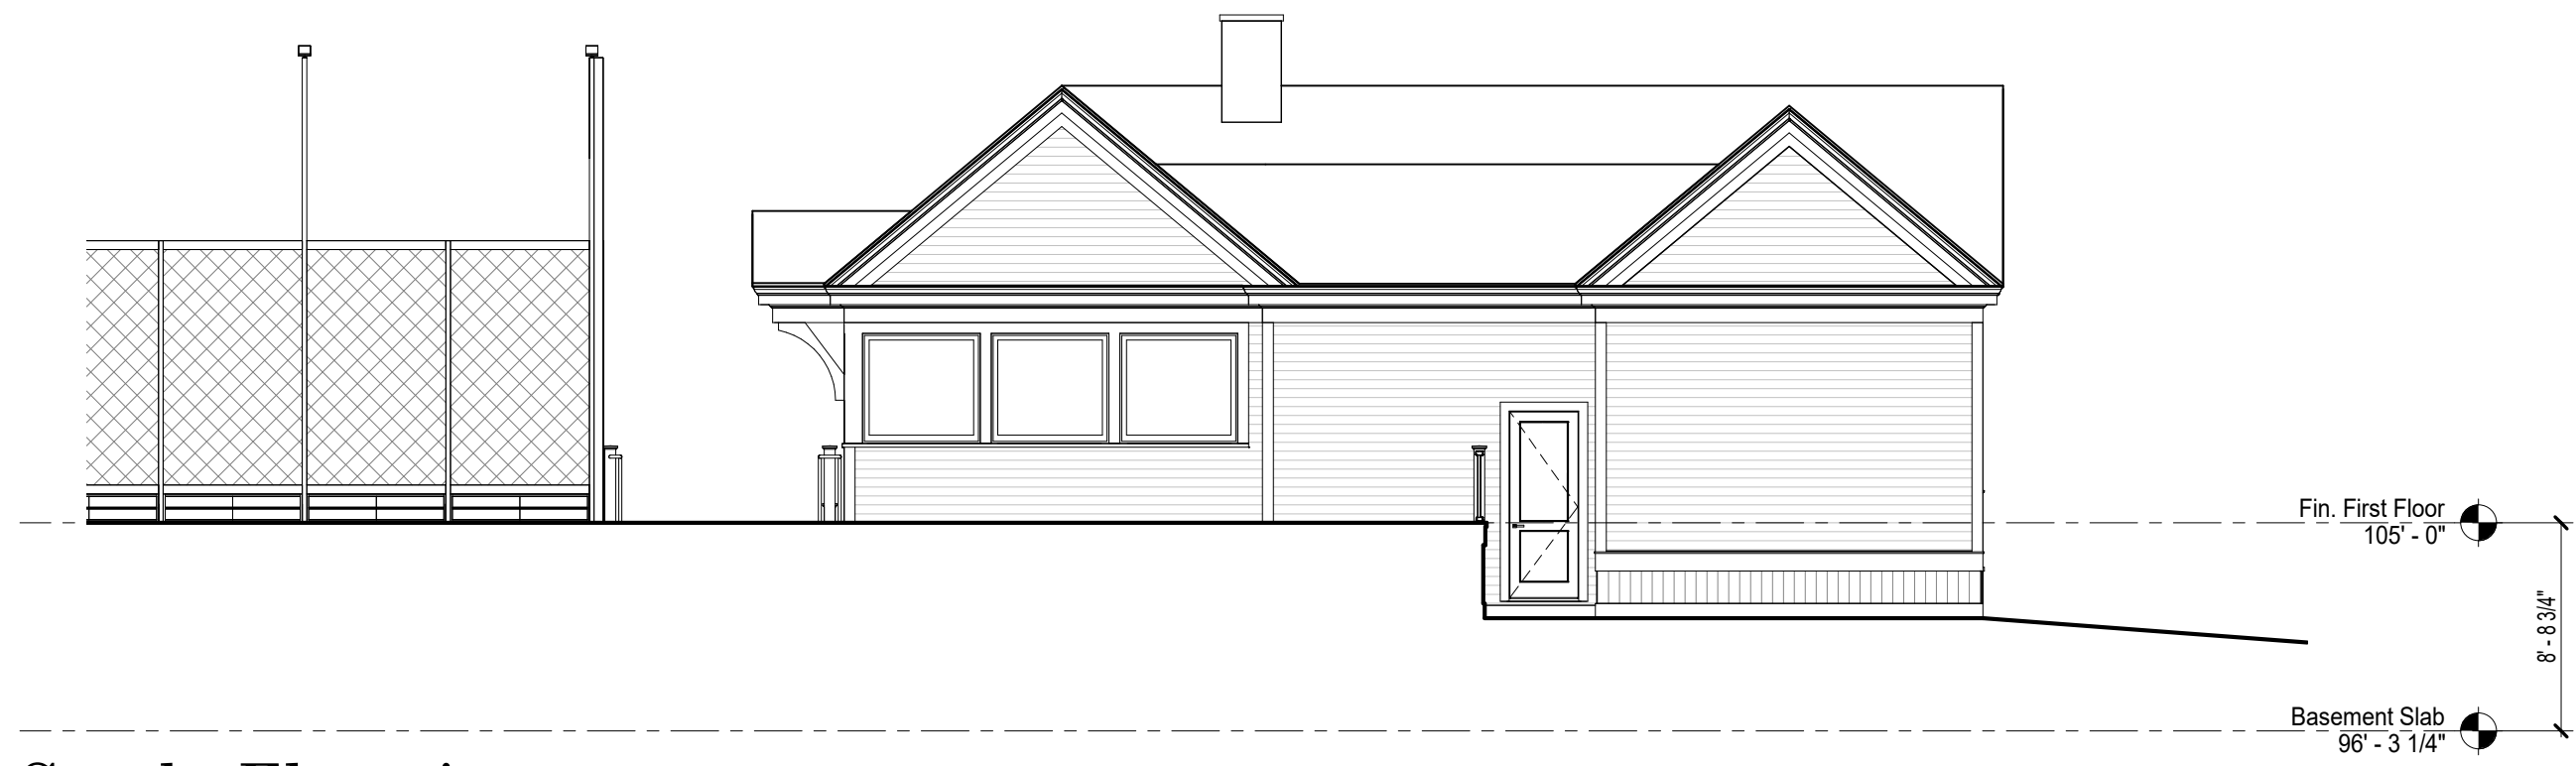

## South Elevation

2 Scale: 1/8" = 1'-0"

Woodland Golf Club  
Paddle Convenience Facility  
1897 Washington St,  
Auburndale, MA



ROB BRAMHALL ARCHITECTS  
14 Park Street Andover,  
Massachusetts 01810  
978-749-3663

Architectural Elevation  
Scale: 1/8" = 1'-0"

Date: 08/24/22


Rev.	Date	Description

A201

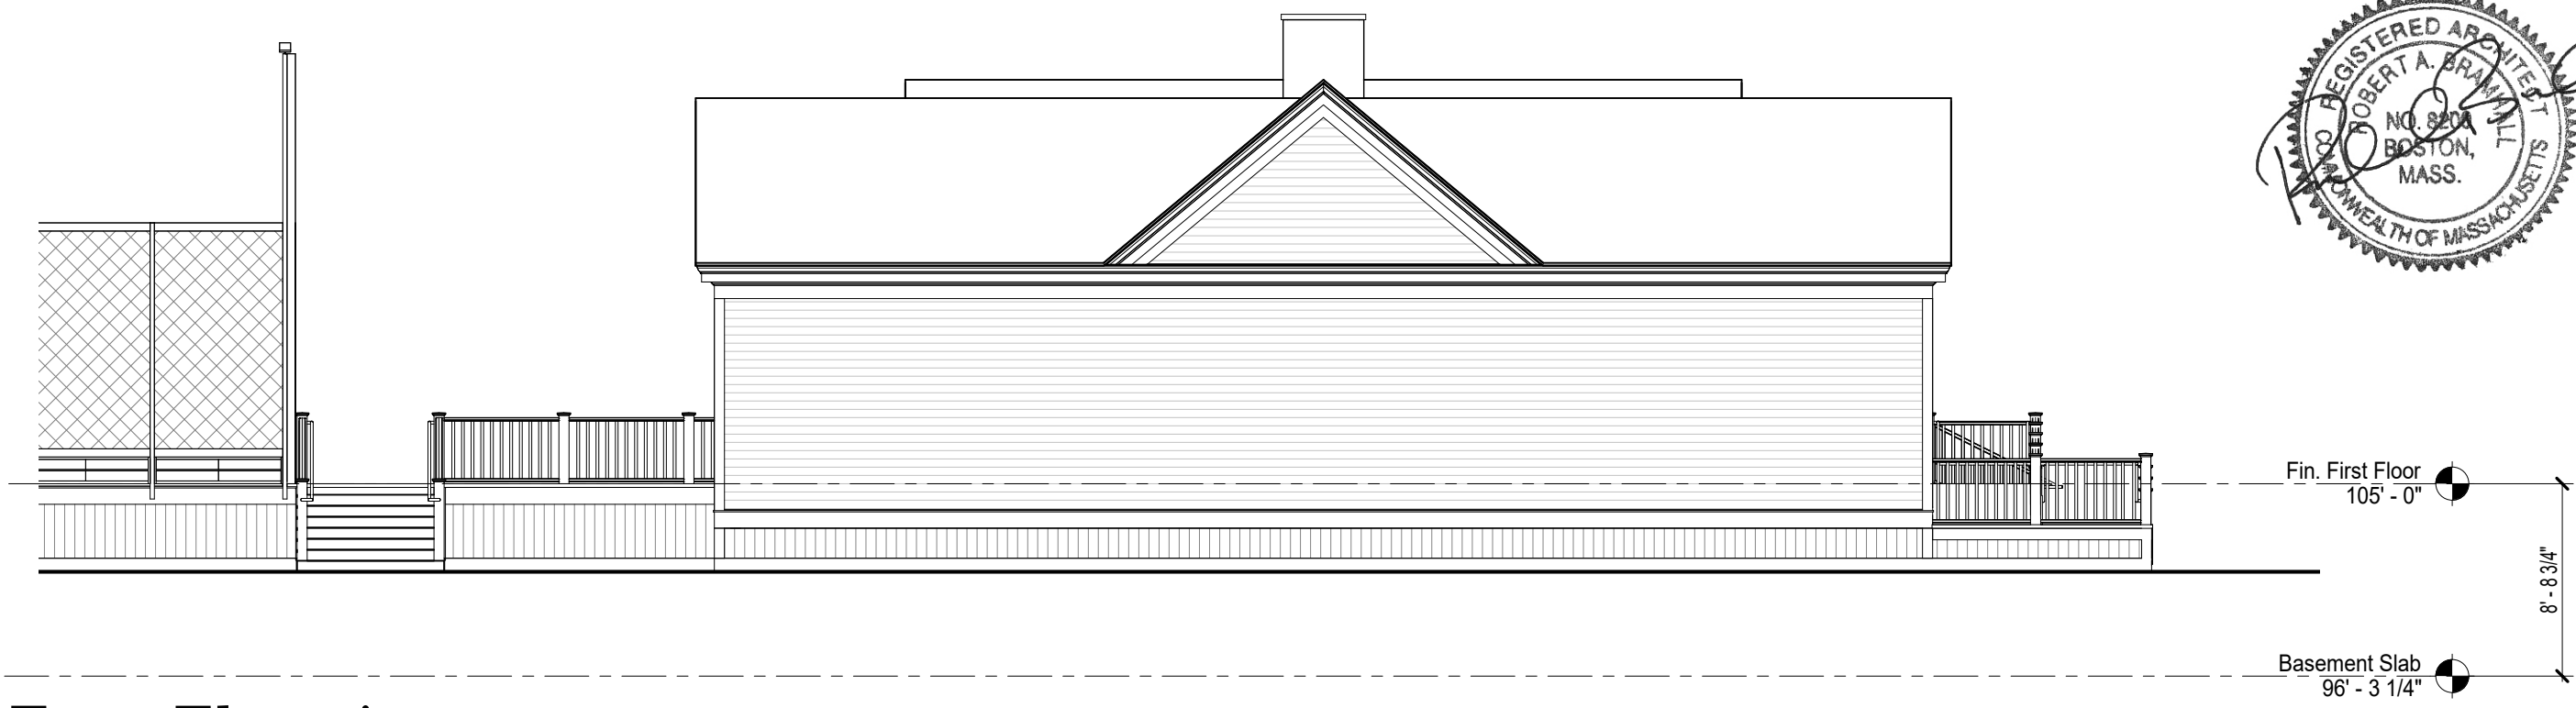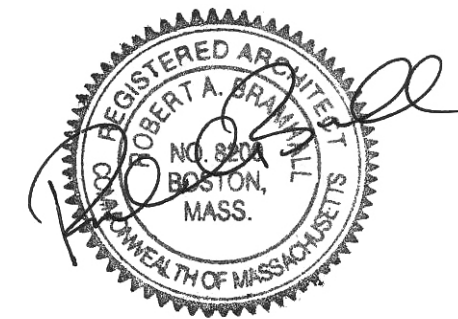

# East Elevation

1 Scale: 1/8" = 1'-0"

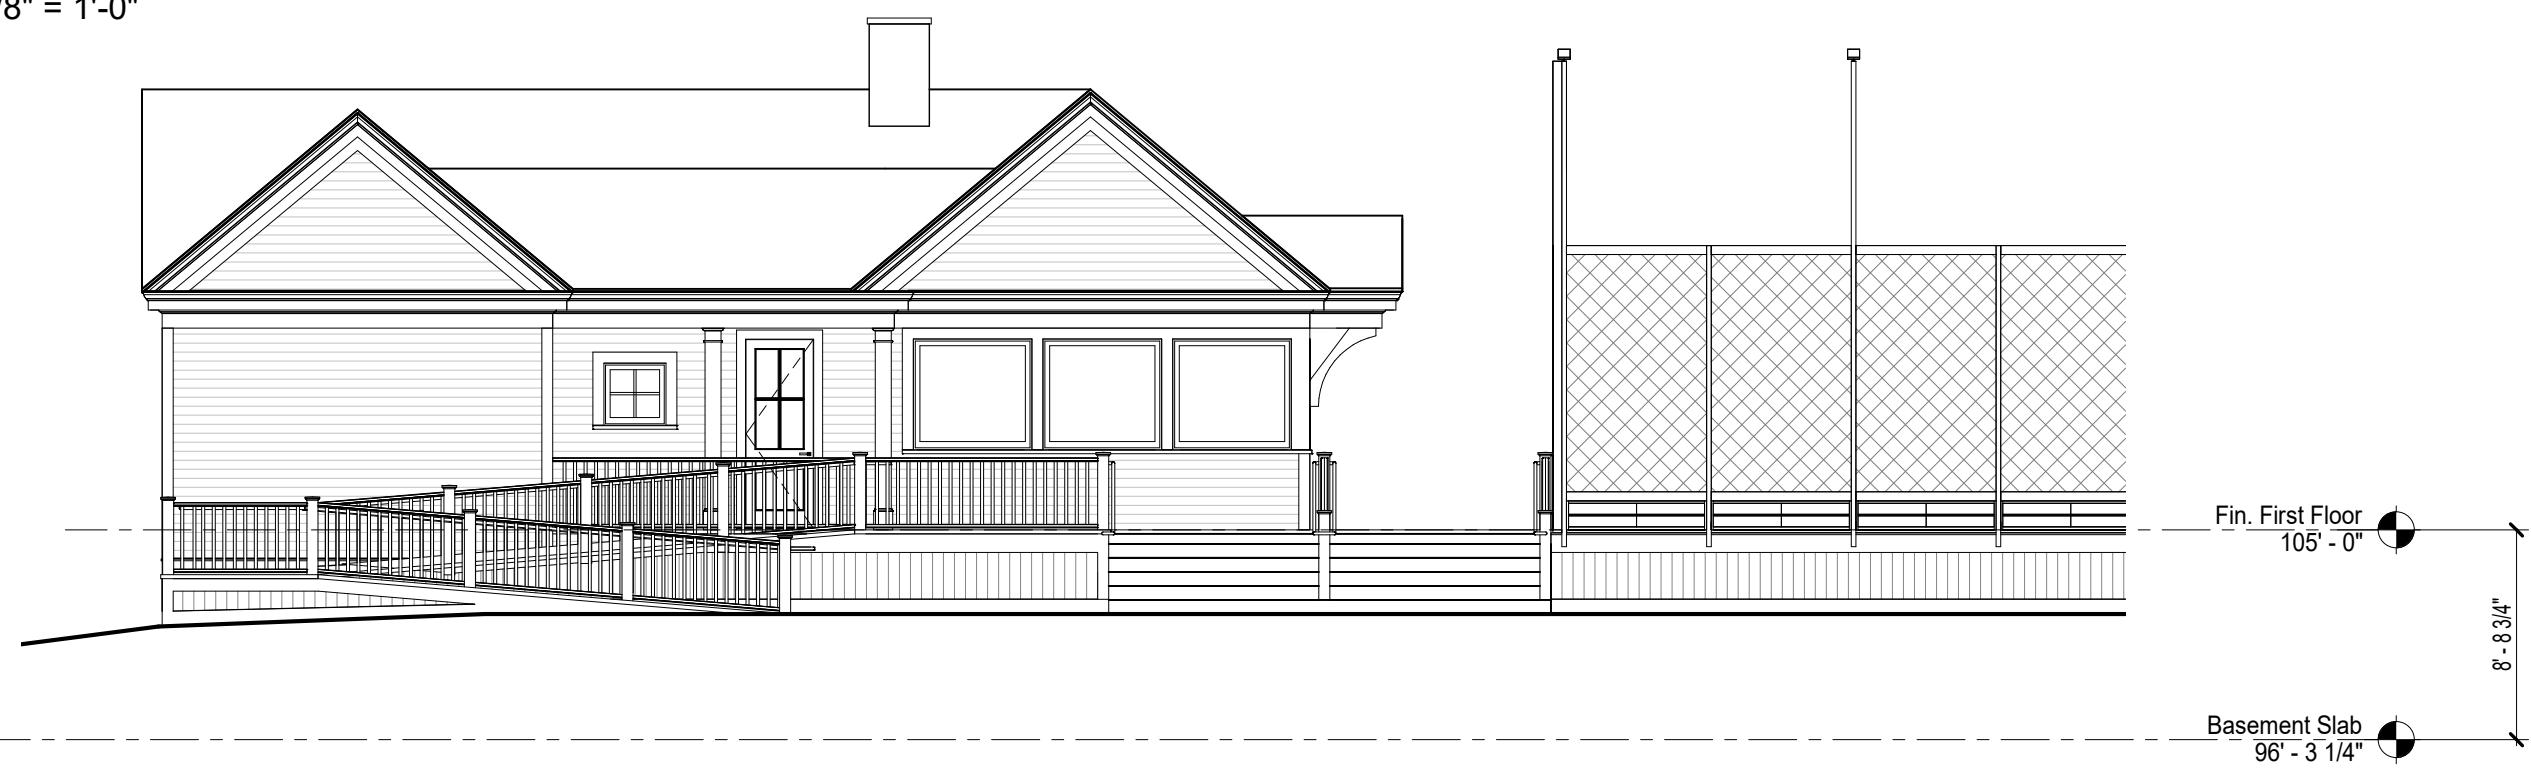

# North Elevation

2 Scale: 1/8" = 1'-0"

*Woodland Golf Club*  
Paddle Convenience Facility  
1897 Washington St,  
Auburndale, MA

**ROB BRAMHALL ARCHITECTS**  
14 Park Street Andover,  
Massachusetts 01810  
978-749-3663

Architectural Elevations  
Scale: 1/8" = 1'-0"

Date: 08/24/22

Rev.	Date	Description

**A202**