


EXISTING FRONT ELEVATION

EXISTING RIGHT SIDE ELEVATION

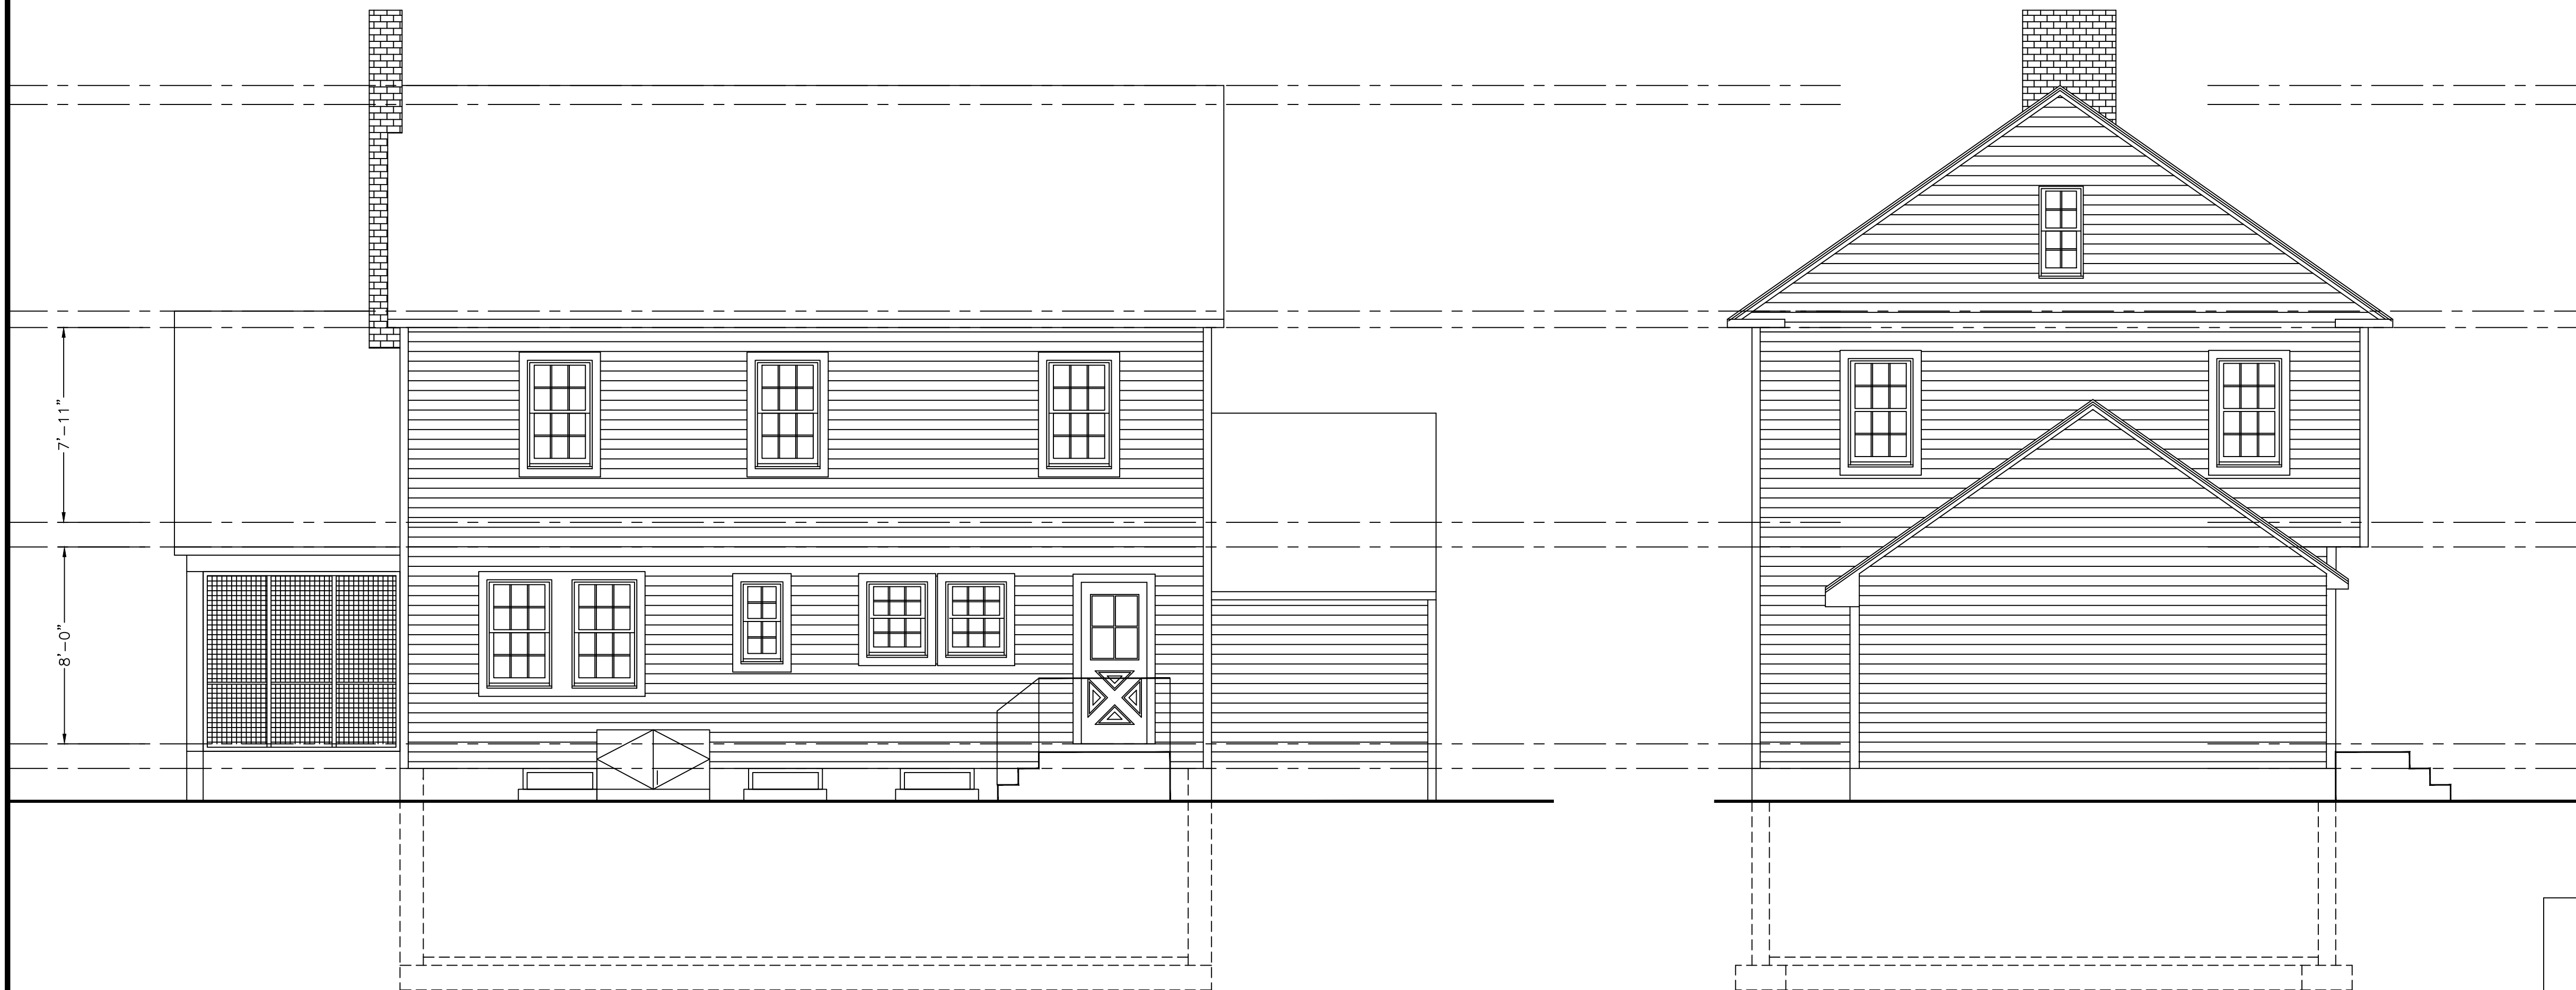

EXISTING REAR ELEVATION

EXISTING LEFT SIDE ELEVATION

DATE	REVISION
EXISTING ELEVATIONS	
96 WABAN PARK NEWTON, MASSACHUSETTS	
<b>RAV</b> & Assoc., Inc. P.O. BOX 359 CANTON, MASSACHUSETTS 02021 TELEPHONE: (781) 297-0996 FAX: (781) 297-0998	
SCALE: 1/4"=1'	
APPROVED: R.A.V.	DESIGNED BY: A.A.
DATE: 10/08/21	DRAWN BY: A.A.
	CHECKED BY: R.A.V.
	DRAWING No. A2