


LEGAULT DESIGN LLC
 ARCHITECTURAL SOLUTIONS
 242 Monsen Road, Concord, MA 01742
 339.227.0237 www.legaultdesign.com

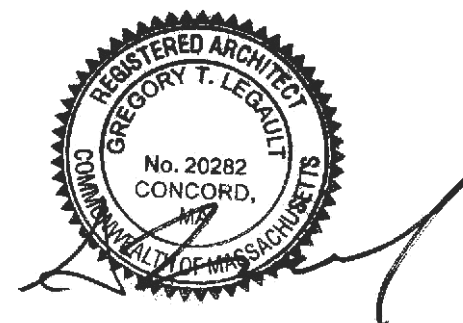

ISSUE DATE	
01 SPECIAL PERMIT SUBMITTAL	10/12/22
02 SPECIAL PERMIT SUBMITTAL	11/09/22


GARAGE FLOOR PLAN
 SCALE: 3/16" = 1'-0"
 NOTE: SCALE IS HALF ON 11x17 PAPER

VALKIN RESIDENCE
 157 DUDLEY ROAD, NEWTON, MA

G1.1




GARAGE SOUTH (FRONT) ELEVATION

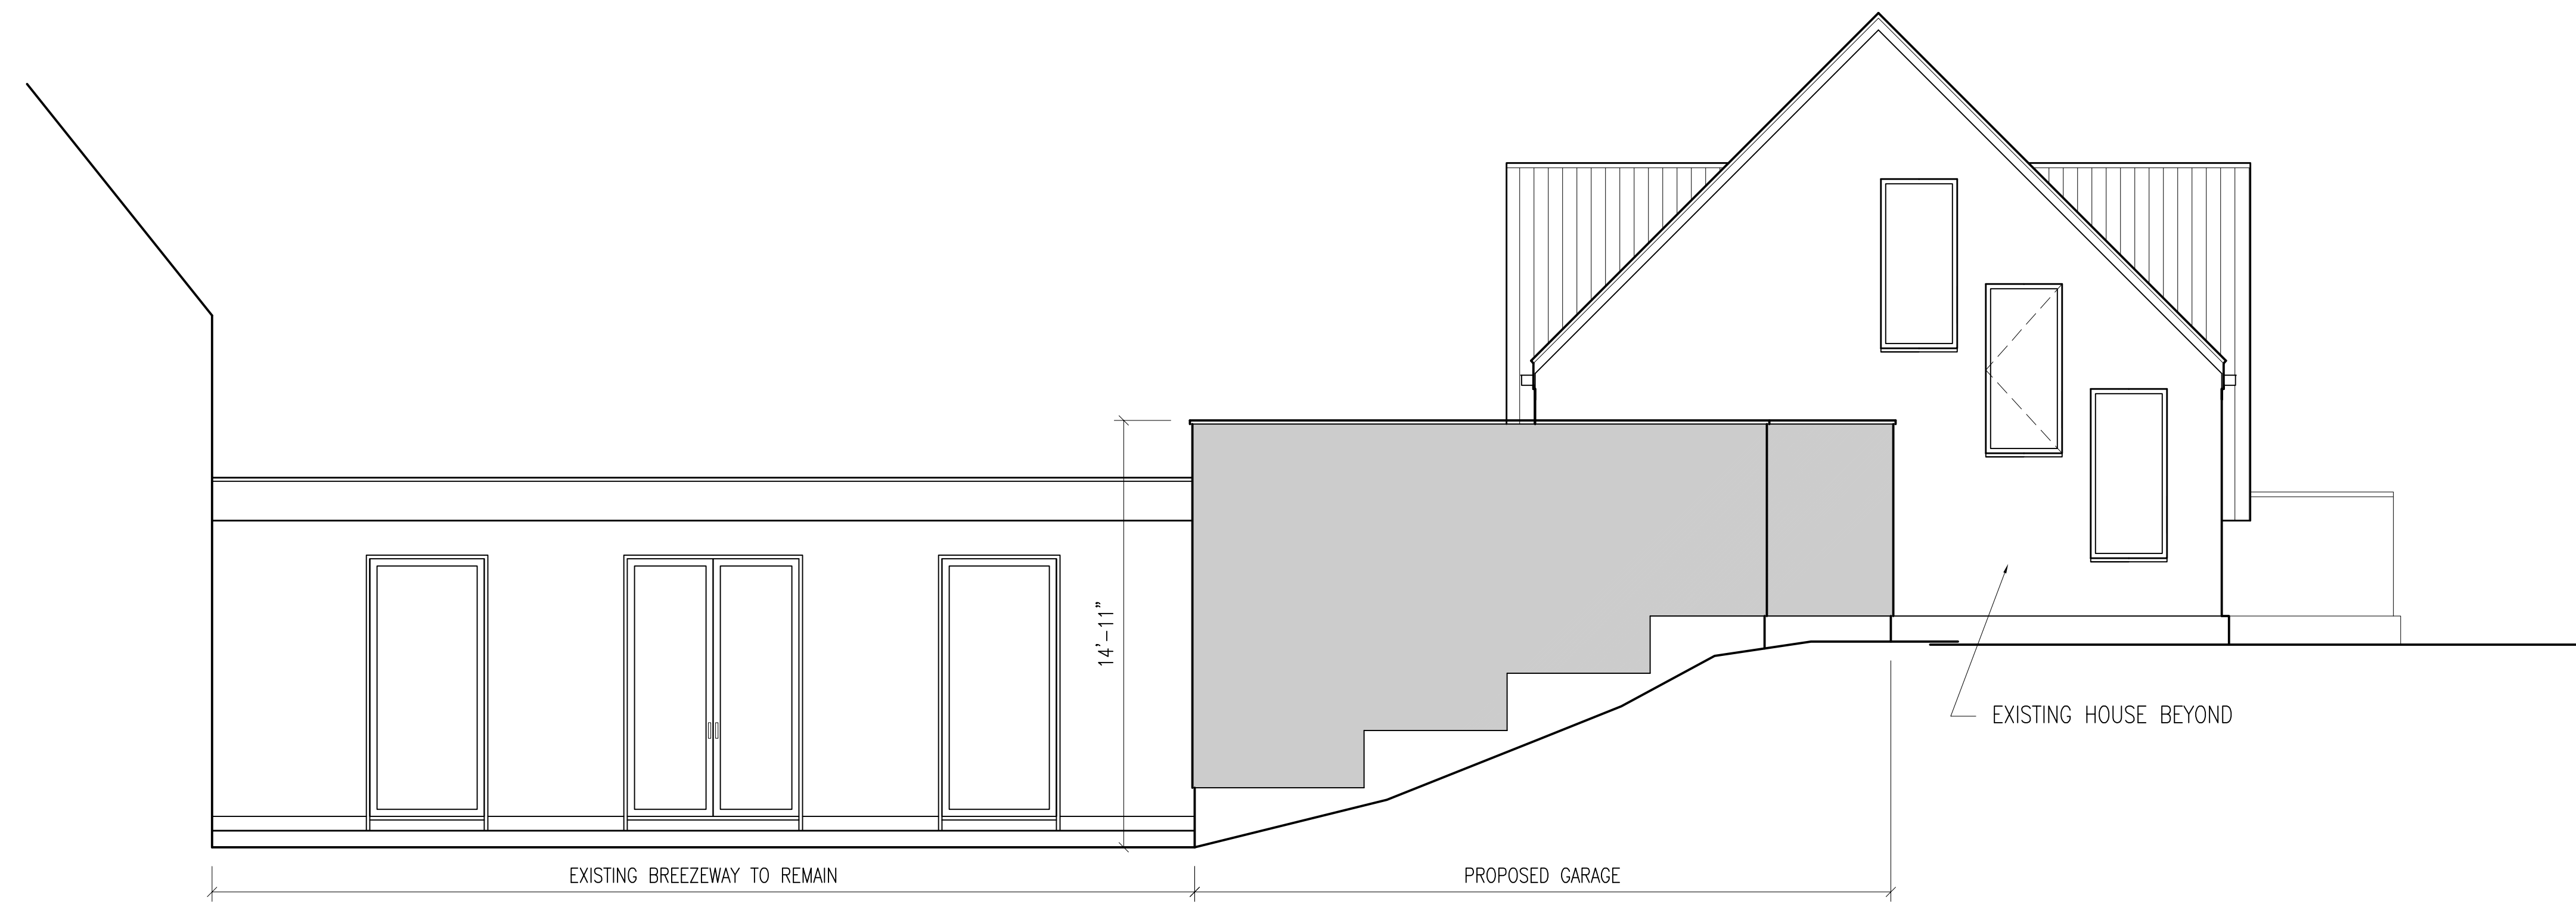

GARAGE EAST (SIDE) ELEVATION

LEGAULT DESIGN LLC
 ARCHITECTURAL SOLUTIONS
 242 Monsen Road, Concord, MA 01742
 339.227.0237 www.legaultdesign.com

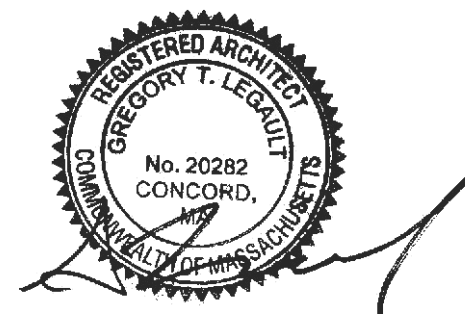

ISSUE DATE	
01 SPECIAL PERMIT SUBMITTAL	10/12/22
02 SPECIAL PERMIT SUBMITTAL	11/09/22

GARAGE ELEVATIONS
 SCALE: 1/4" = 1'-0"
 NOTE: SCALE IS HALF ON 11x17 PAPER

VALKIN RESIDENCE
 157 DUDLEY ROAD, NEWTON, MA

G1.2