


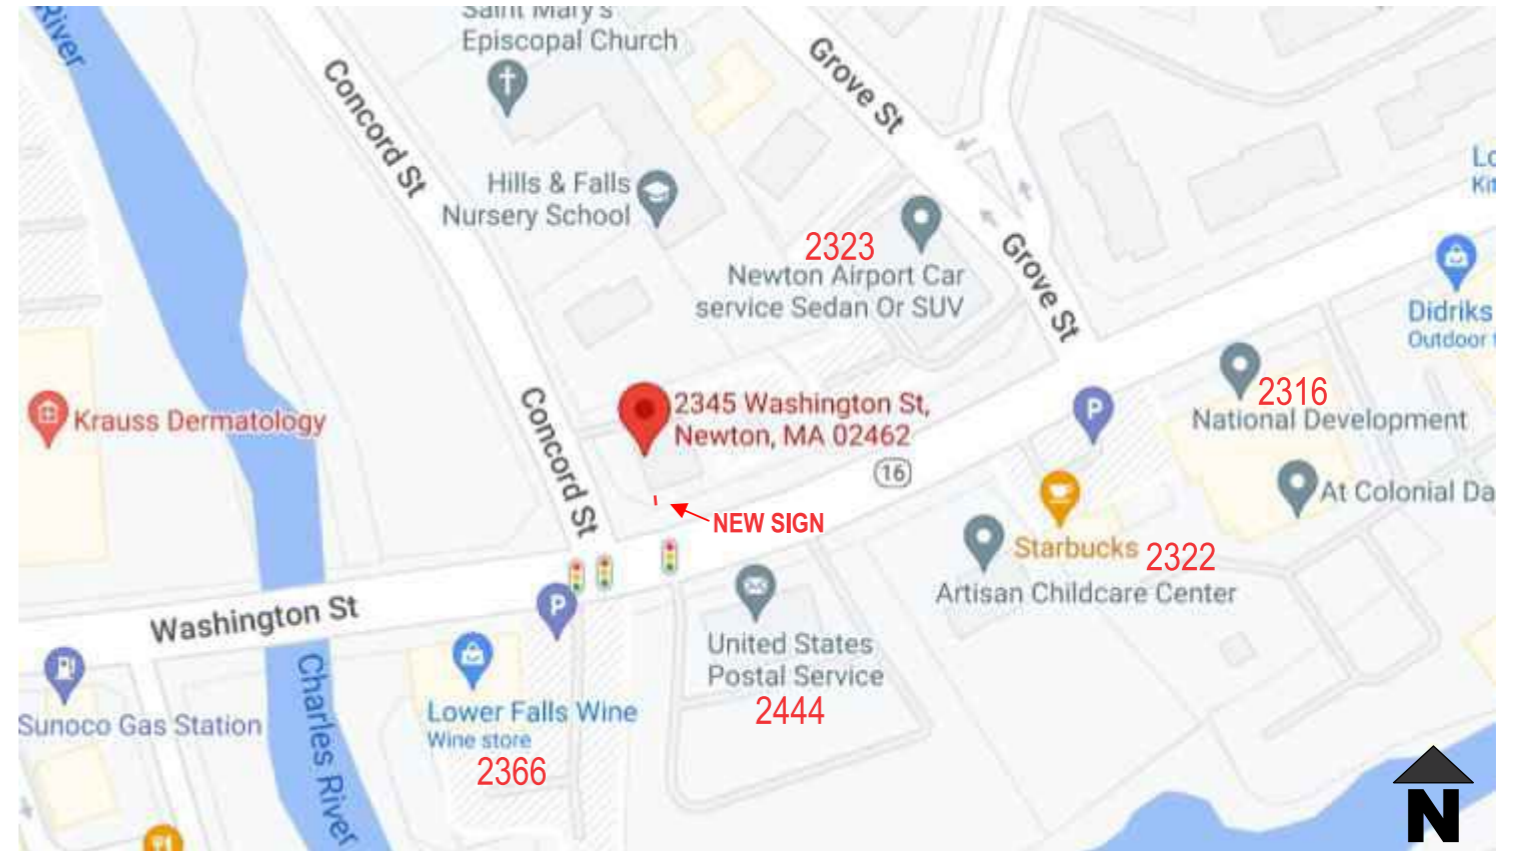

AERIAL SITE PLAN

NOT TO SCALE



365 Boston Post Rd, Suite 394 Sudbury, MA 01776
 O: 617.332.2000 F: 888.449.0808 C: 617.694.7666 sales@gensign.com

Project	North Atlantic Investment Partners
Location	2345 Washington St. Newton Lower Falls, MA 02462
Description	REPLACEMENT D/F FLAT PANEL

Rev 1	MN	File Name	North Atlantic Investment Partners-R4	Scale	N.T.S.	Date	08/25/22
Rev 2	MN	Project No.		Drawn	MRG	Sheet	3
Revisions	By	This drawing is given in confidence and may not be used or disseminated in any way without prior written consent from this Company. All common law and copyright laws are hereby specifically reserved.		Dwg. No.			