



PROPOSED ELEVATION

NOT TO SCALE
25.5 SQ. FT.



PROPOSED ELEVATION

NOT TO SCALE
25.5 SQ. FT.



365 Boston Post Rd, Suite 394 Sudbury, MA 01776
O: 617.332.2000 F: 888.449.0808 C: 617.694.7666 sales@gensign.com

Project	North Atlantic Investment Partners	Rev 1	MN	File Name	North Atlantic Investment Partners-R4	Scale	Date	08/25/22	
Location	2345 Washington St. Newton Lower Falls, MA 02462	Rev 2	MN	Project No.		Drawn	MRG	Sheet	1
Description	REPLACEMENT D/F FLAT PANEL	Revisions	By	This drawing is given in confidence and may not be used or disseminated in any way without prior written consent from this Company. All common law and copyright laws are hereby specifically reserved.		Dwg. No.			



D/F FLAT PANEL SIGN

SCALE: 1/2" = 1'-0"

(1) REQUIRED - MANUFACTURE AND INSTALL

25.5 SQ. FT.

- 2" THICK DOUBLE SIDED WOOD COMPOSITE FLAT PANEL PAINTED MATTHEWS #55697 BLUEST BLUE.
- ADDRESS, TEXT COPY, LOGO AND UNDERLINE STROKE TO BE 1/4" DEEP ROUTED COPY AND GRAPHICS PAINTED MATTHEWS #46400SP BRILLIANT GOLD.
- (2) 6' x 6" SQ. PREASURE TREATED POST SUPPORTS WITH (2) 8" X 8" SQ. WHITE FLUTED VERTICAL POST SUPPORTS. FOUNDATION TO BE DETERMINED BY LOCAL CODES AND CURRENT SOIL CONDITIONS.
- REMOVE EXISTING SIGN AND SUPPORTS AND DISPOSE OF PROPERLY.

COLOR CHART


- MATTHEWS #55697 BLUEST BLUE
- MATTHEWS #46400 BRILLIANT GOLD

Project	North Atlantic Investment Partners	Rev 1	MN	File Name	North Atlantic Investment Partners-R4	Scale	1/2" = 1'-0"	Date	08/25/22
Location	2345 Washington St. Newton Lower Falls, MA 02462	Rev 2	MN	Project No.		Drawn	MRG	Sheet	2
Description	REPLACEMENT D/F FLAT PANEL	Revisions	By	This drawing is given in confidence and may not be used or disseminated in any way without prior written consent from this Company. All common law and copyright laws are hereby specifically reserved.		Dwg. No.			



AERIAL SITE PLAN

NOT TO SCALE

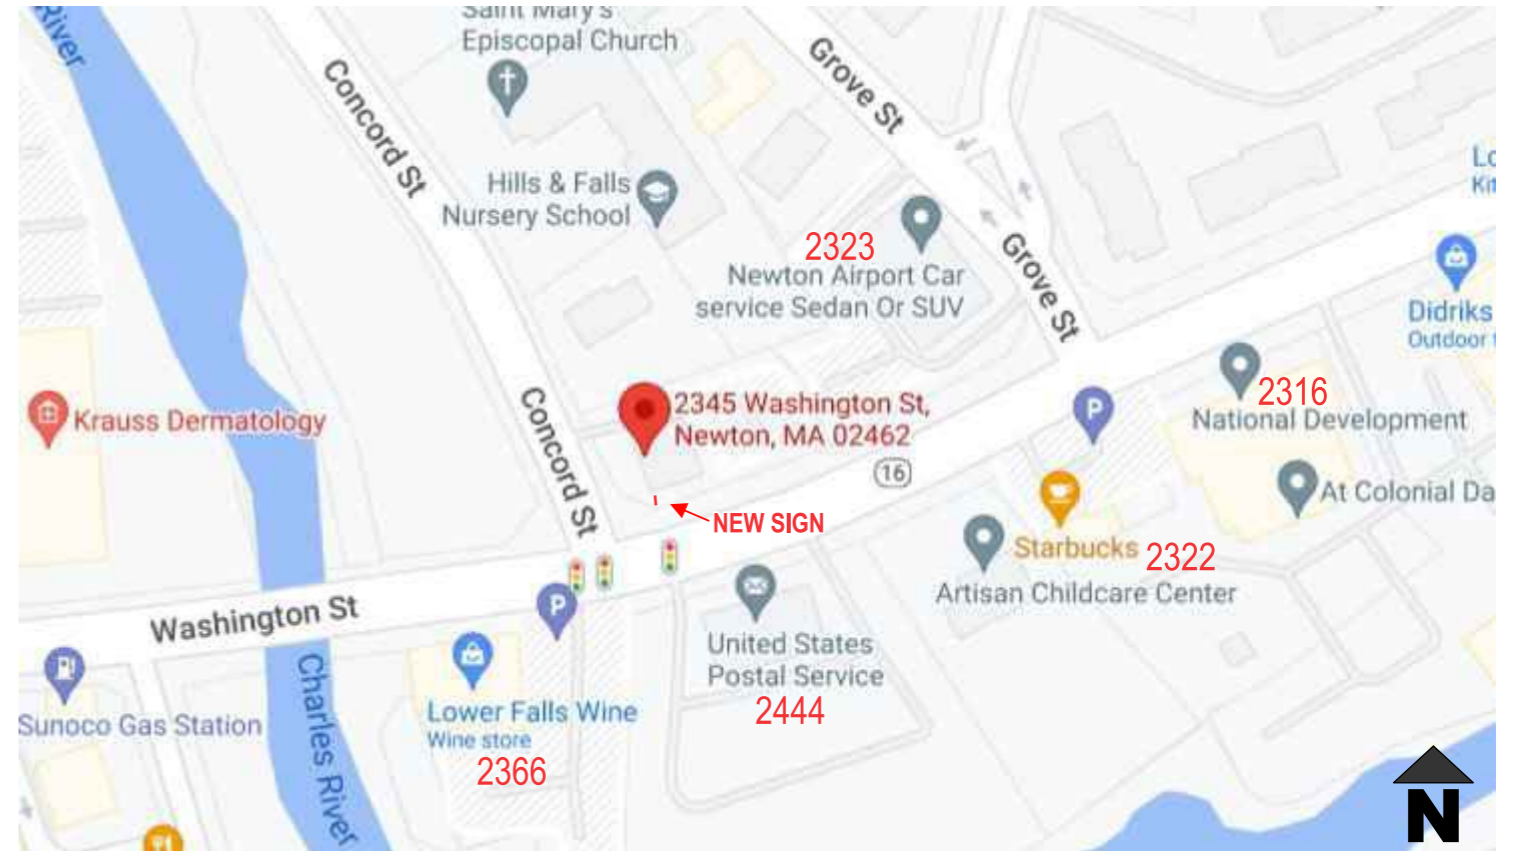

365 Boston Post Rd, Suite 394 Sudbury, MA 01776
 O: 617.332.2000 F: 888.449.0808 C: 617.694.7666 sales@gensign.com

Project	North Atlantic Investment Partners
Location	2345 Washington St. Newton Lower Falls, MA 02462
Description	REPLACEMENT D/F FLAT PANEL

Rev 1	MN	File Name	North Atlantic Investment Partners-R4	Scale	N.T.S.	Date	08/25/22
Rev 2	MN	Project No.		Drawn	MRG	Sheet	3
Revisions	By	This drawing is given in confidence and may not be used or disseminated in any way without prior written consent from this Company. All common law and copyright laws are hereby specifically reserved.		Dwg. No.			



2345

2345
The Colonial House
HAYNES
MANAGEMENT INC.
781-235-4300