


# THE RESIDENCES AT 189 ADAMS STREET

## 189-193 ADAMS STREET, NEWTON, MASSACHUSETTS 02458

|                                     |          |
|-------------------------------------|----------|
| FIRST FLOOR                         | 3        |
| SECOND FLOOR                        | 2        |
| THIRD FLOOR                         |          |
| <b>TOTAL<br/>NUMBER<br/>OF UNIT</b> | <b>5</b> |


 AFFORDABLE I

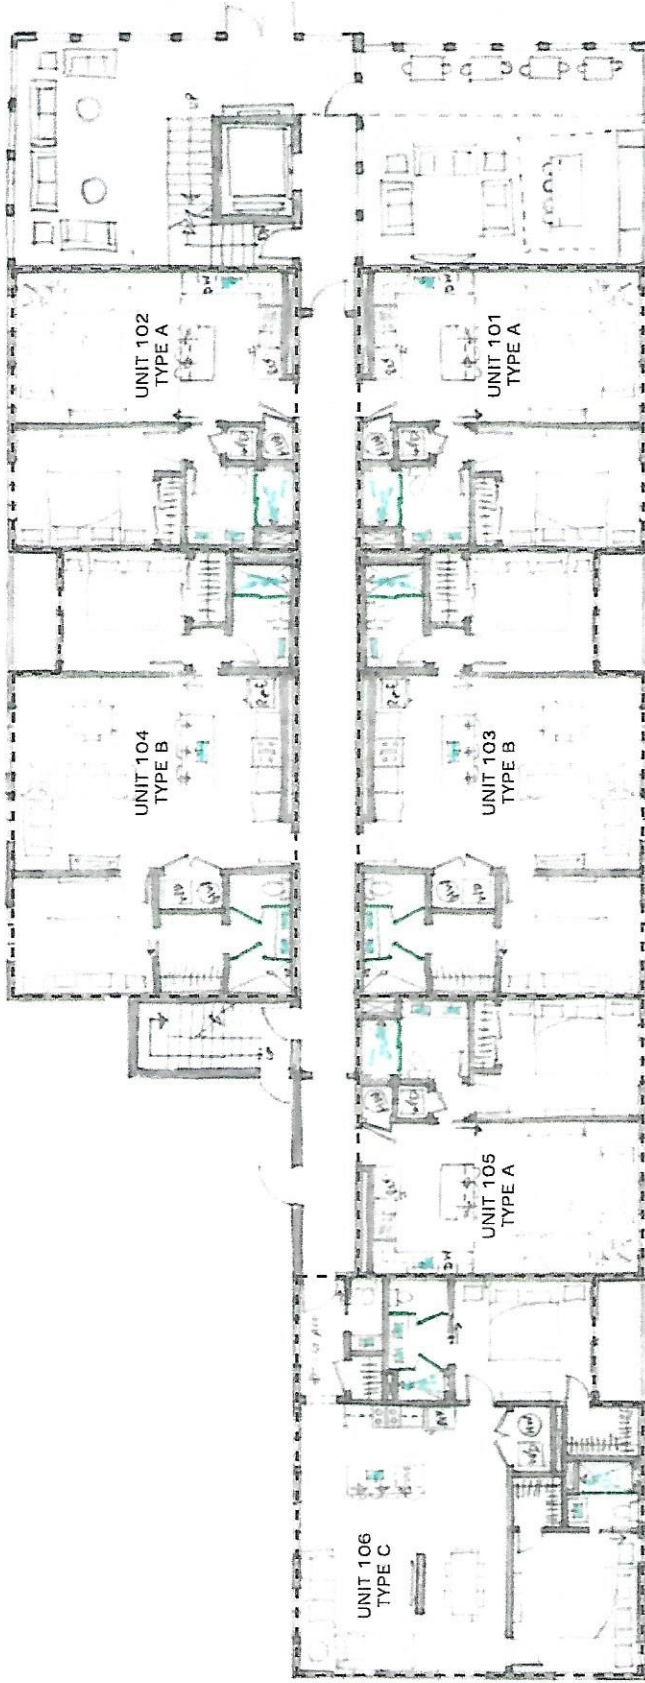


**FIRST FLOOR PLAN**  
SCALE 3/32"

|       | 1BED/1BATH | 2BED/2BATH | 3BED/3BATH |
|-------|------------|------------|------------|
| FOR   | 3          | 3          |            |
| FLOOR | 2          | 4          |            |
| OOB   |            | 1          | 5          |
| AL    | 5          | 8          | 5          |
| BER   |            |            |            |
| NIT   |            |            | 18         |


AFFORDABLE UNITS

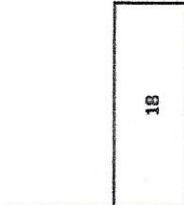


FIRST FLOOR

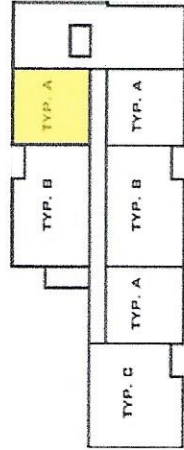

SECOND FLOOR

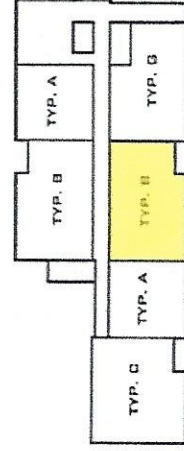


THIRD FLOOR W/LOFT

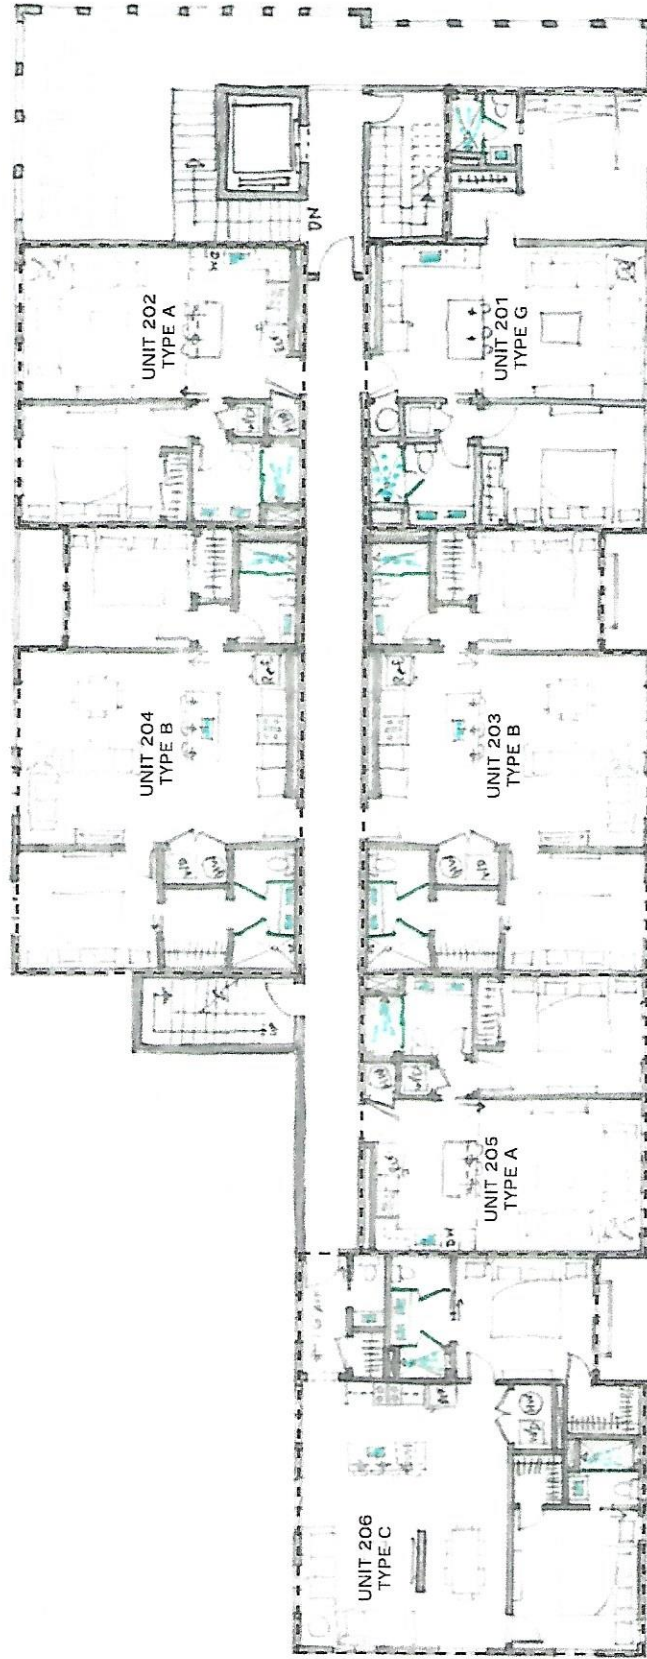



**SECOND FLOOR PLAN**  
SCALE 3/32"



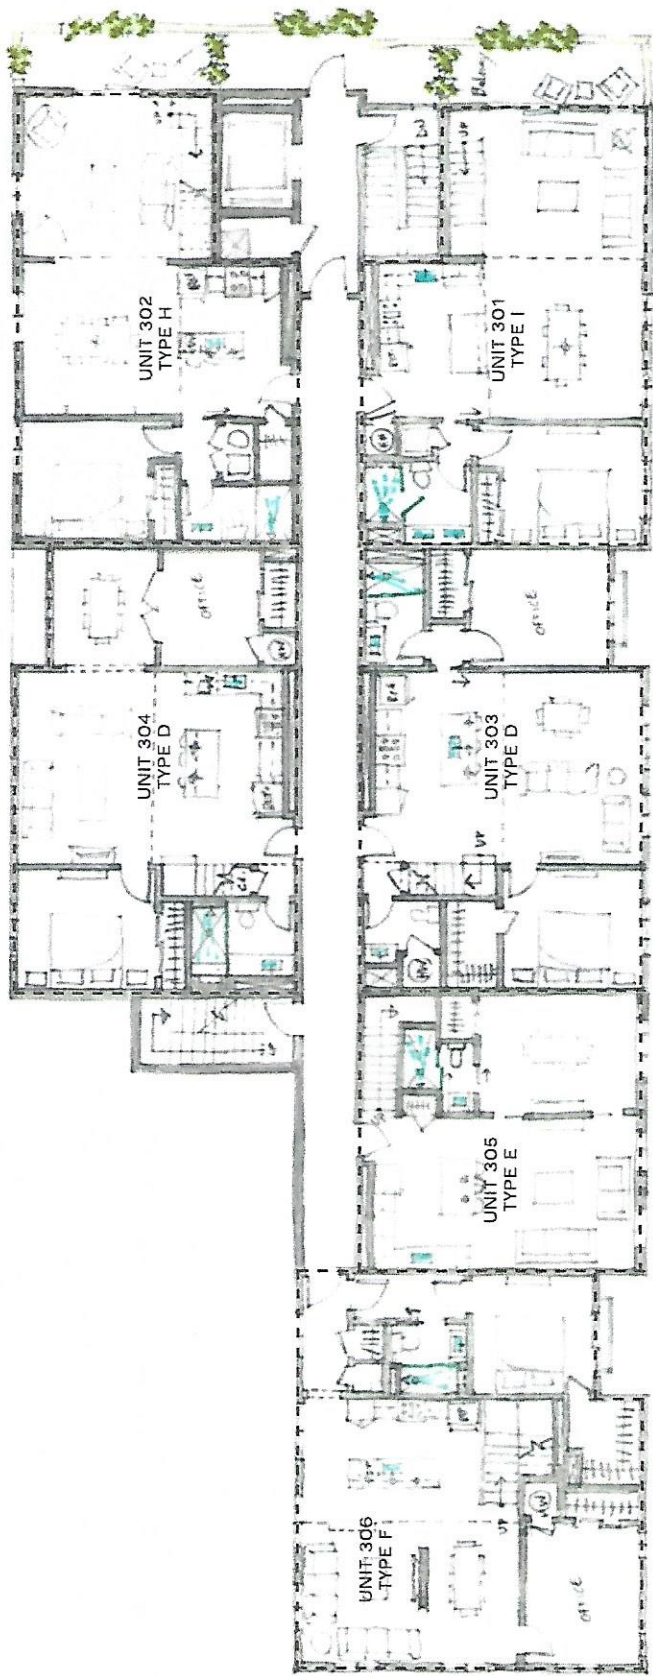

**THIRD FLOOR PLAN**  
SCALE 3/32"

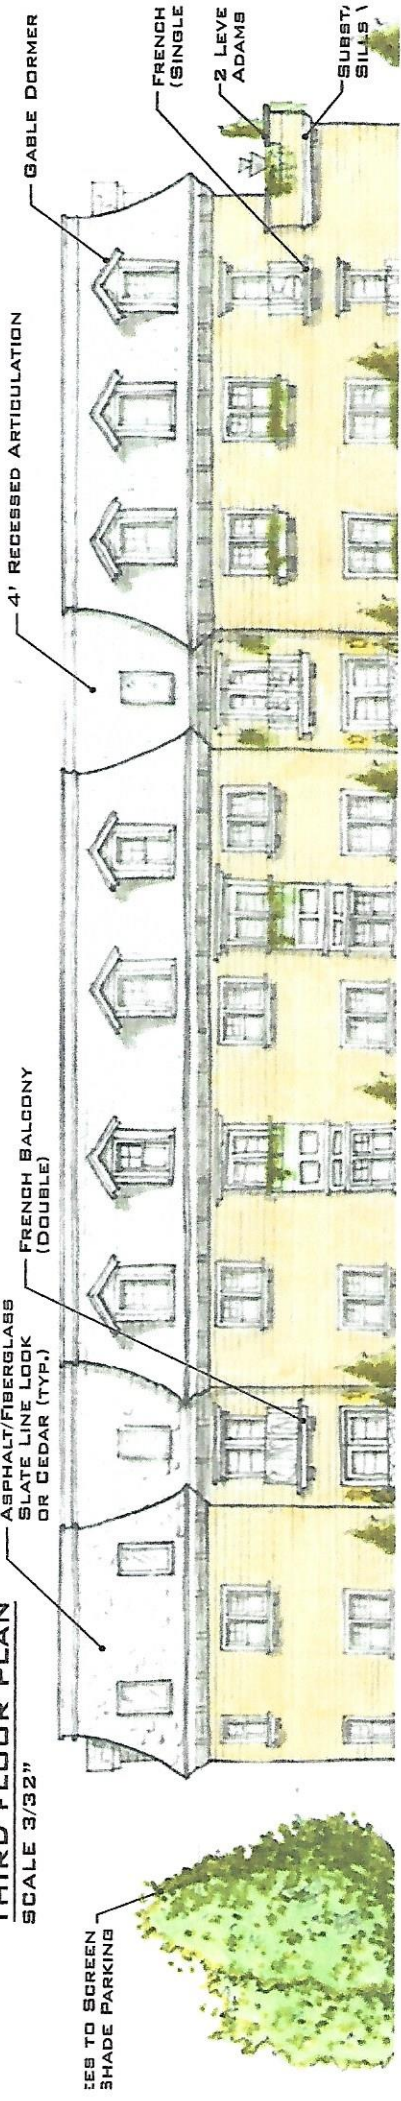

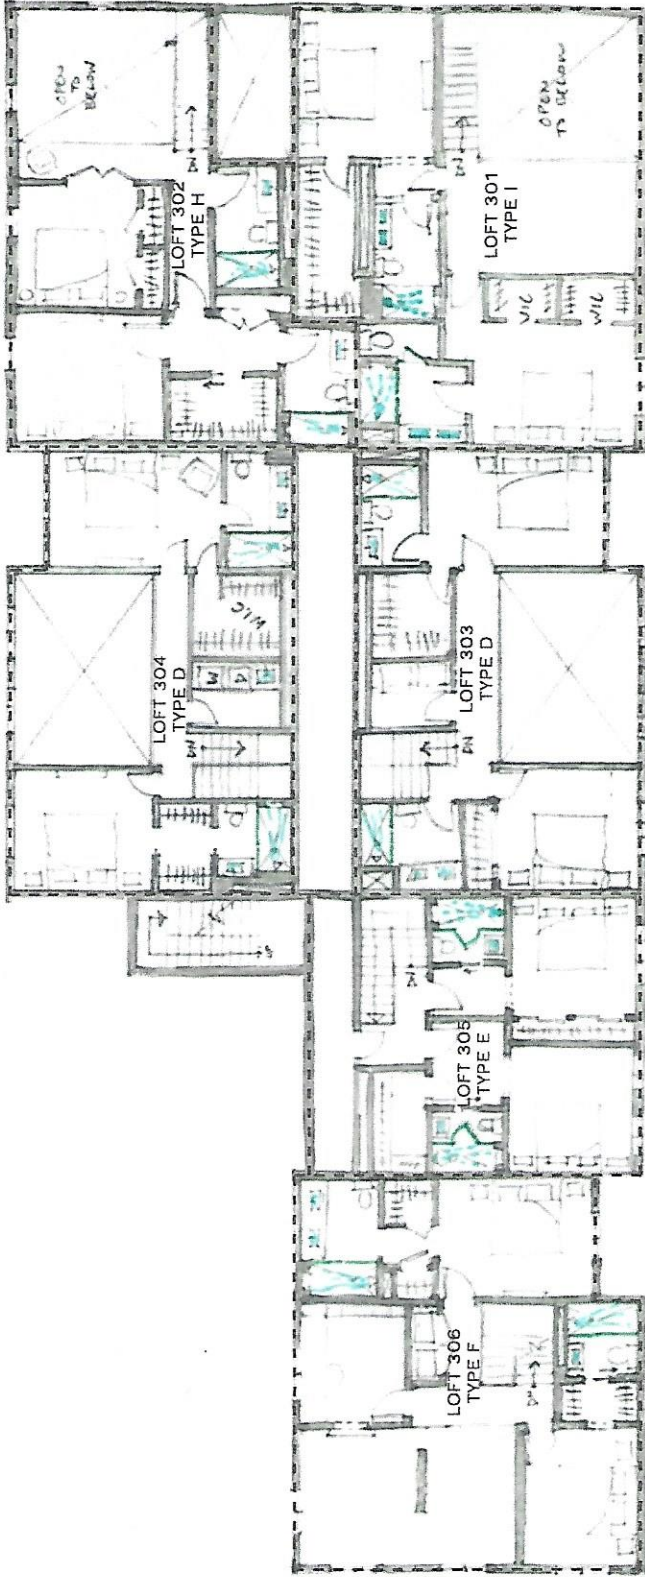

**THIRD FLOOR LOFT**  
 SCALE 3/8" = 1'-0"

