

LANDSCAPE KEY

- EXISTING TREE TO BE PROTECTED
- PROPOSED DECIDUOUS TREE / LARGE CANOPY TREE
- PROPOSED EVERGREEN TREE
- PROPOSED SMALL FLOWERING TREE
- PROPOSED SHRUB
- PROPOSED ORNAMENTAL GRASS
- PROPOSED LAWN SEED MIX
- PROPOSED PERENNIALS

LANDSCAPE NOTES

1. THE LANDSCAPE PLAN AND SITE PLAN SHALL BE USED TO DETERMINE THE LOCATION AND SPECIES OF ALL PLANTING TO BE INSTALLED. THE LANDSCAPE PLAN SHALL BE USED TO DETERMINE THE LOCATION AND SPECIES OF ALL PLANTING TO BE INSTALLED. THE LANDSCAPE PLAN SHALL BE USED TO DETERMINE THE LOCATION AND SPECIES OF ALL PLANTING TO BE INSTALLED.

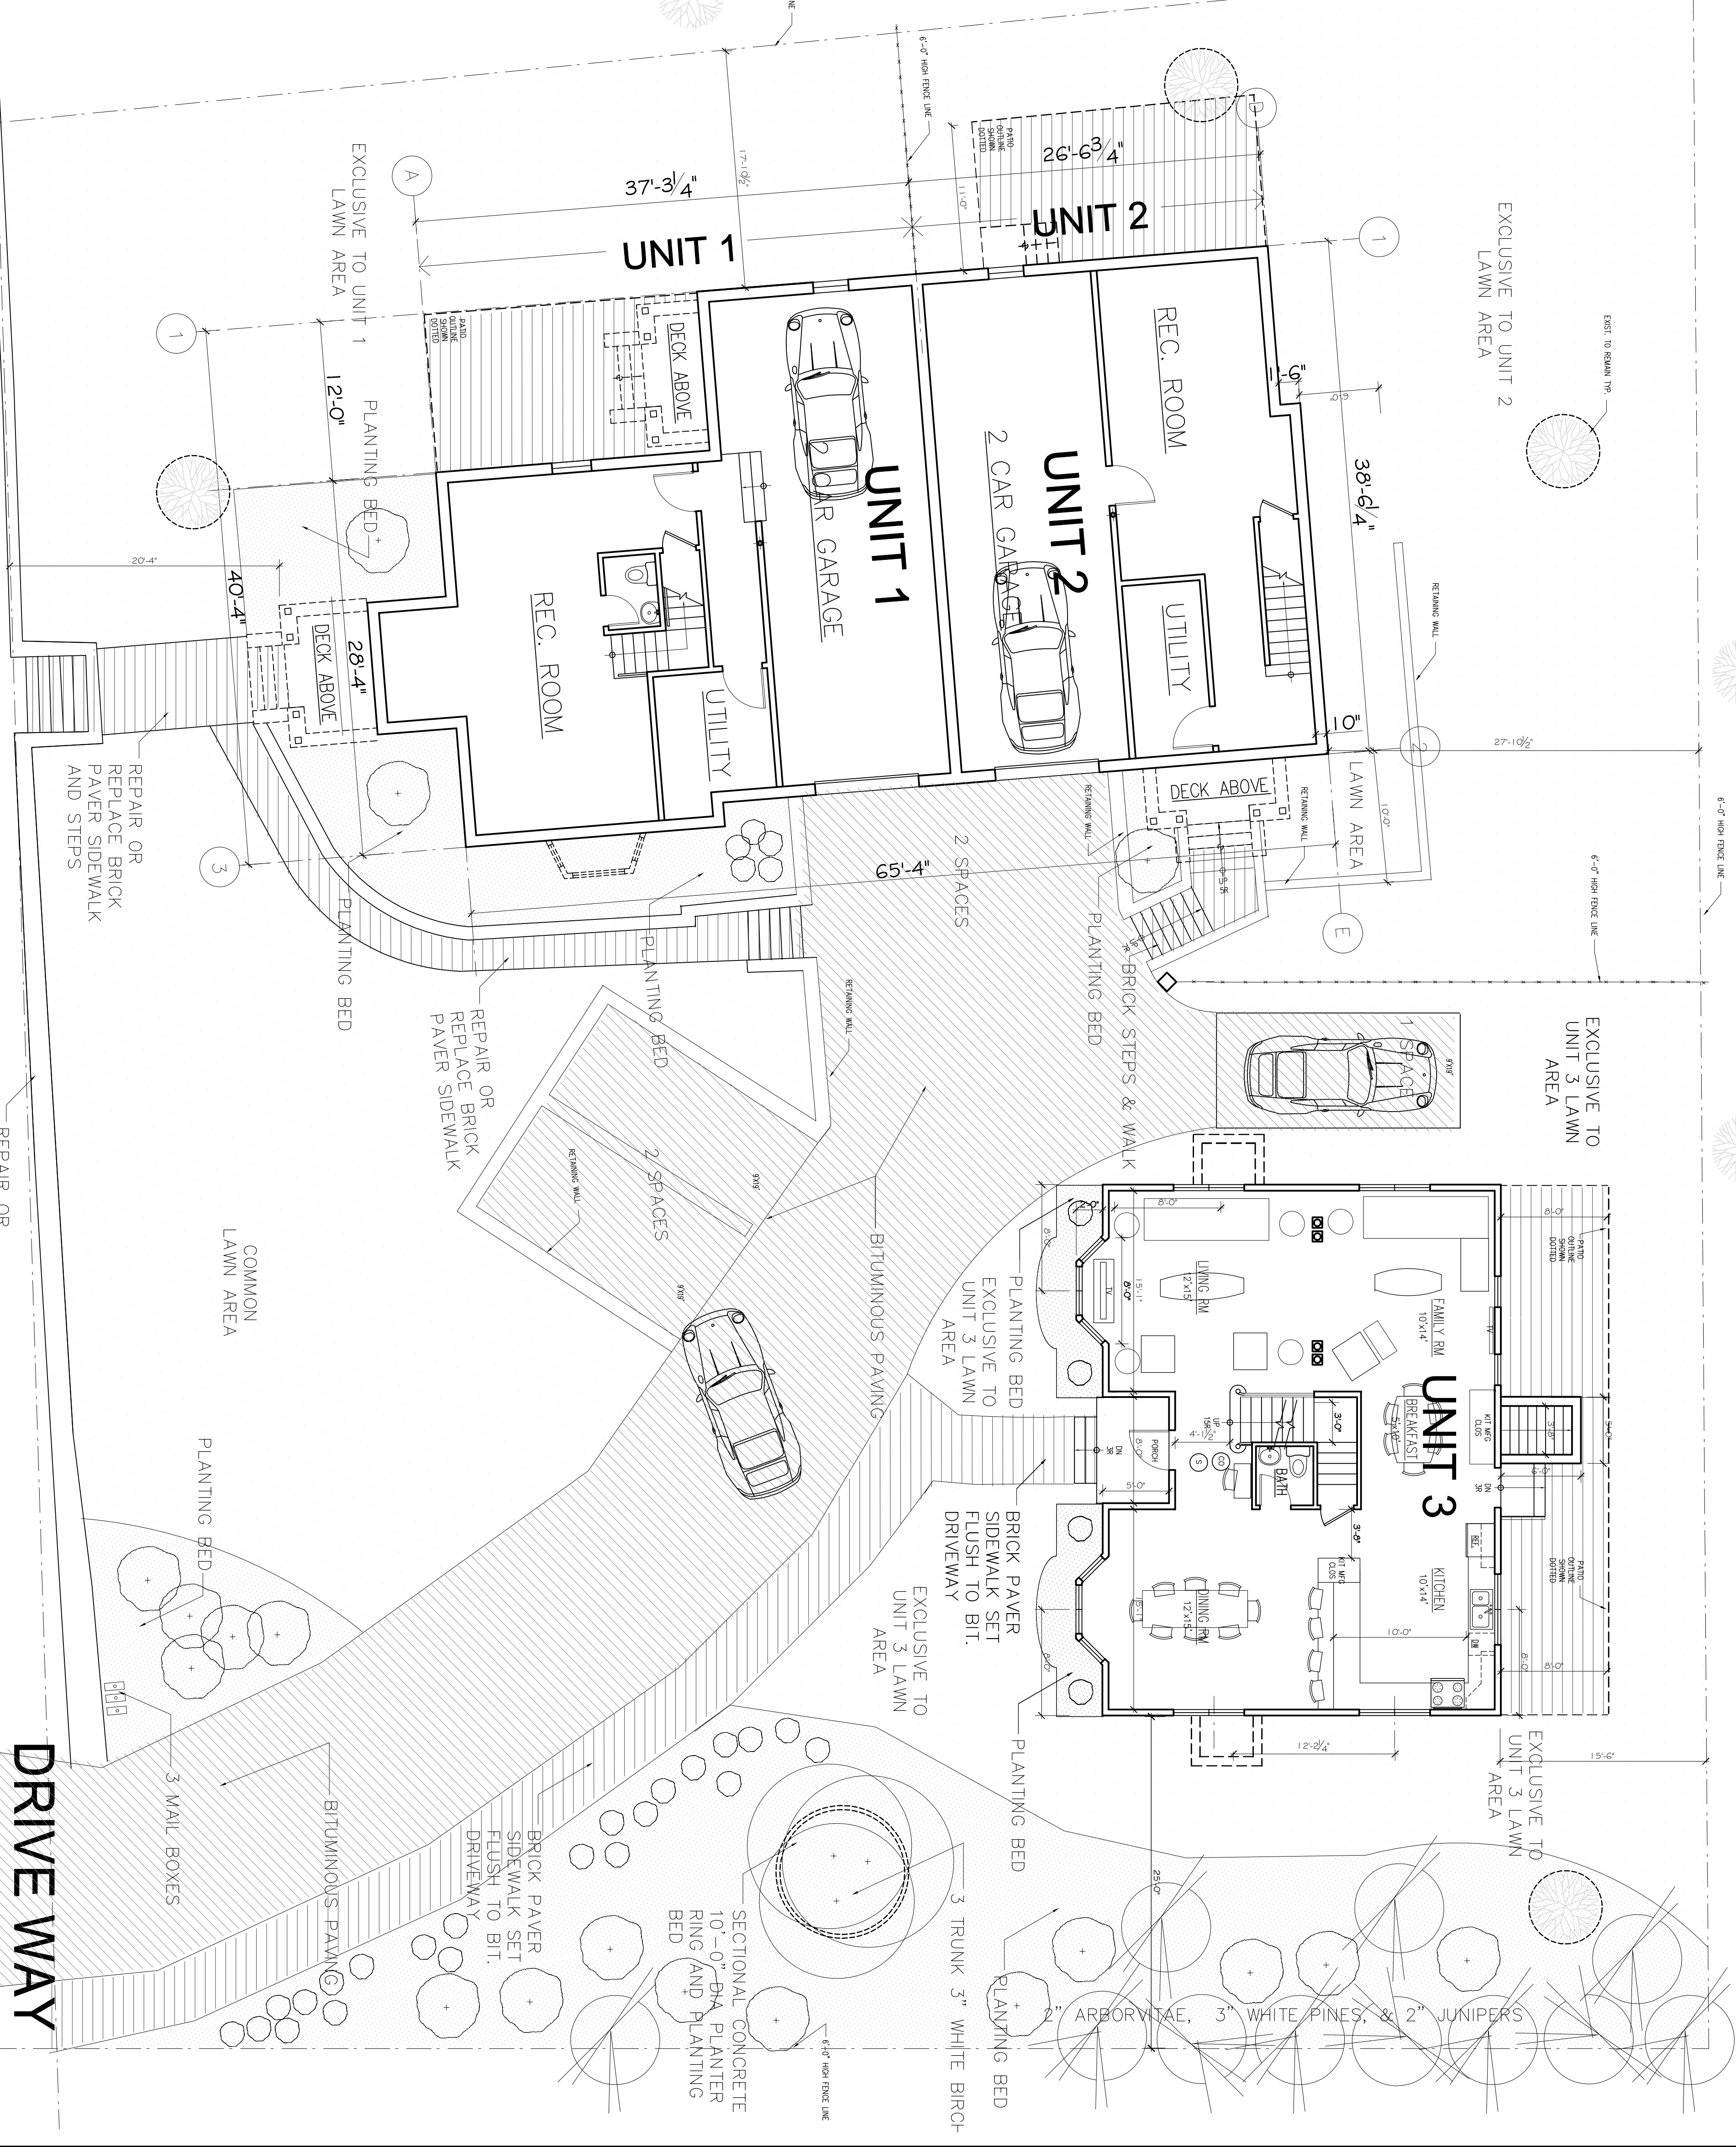

ROWE STREET

DRIVE WAY

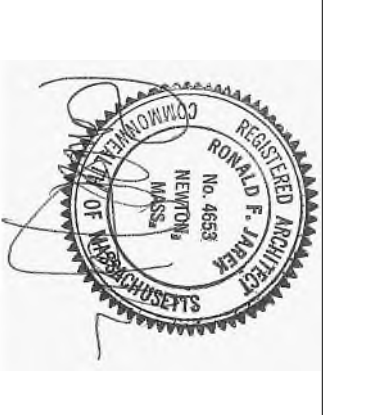

LANDSCAPE PLAN
50 - 52 ROWE ST.
NEWTON, MA 02466

NEW TWO FAMILY PLUS SINGLE RESIDENCE
50 - 52 ROWE STREET, NEWTON, MA 02466
OWNER: NEW NEWTON, LLC
2193 COMMONWEALTH AVE,
BRIGHTON, MA 02135

Ronald F. Jarek, Architect
487 Watertown Street
Newtonville, MA 02460

LA-1

DATE: April 23, 2016
SCALE: AS SHOWN
DRAWN BY: NGH
CHECKED BY: RJ
REVISION: 0
DATE: 08/18/2016
DATE: 08/18/2016