

1 PROPOSED BASEMENT PLAN
 SCALE: 1/4" = 1'-0"

2 PROPOSED ROOF PLAN
 SCALE: 1" = 40'

TIMOTHY LUND ARCHITECT

262 FOREST STREET
 NEEDHAM, MA 02492

781-444-6690 t
 781-801-0880 m
 TLArchitect.com



Addition to the
MARZILLI APARTMENTS

2-4 AUBURNDALE AVE
 NEWTON, MA

Revisions


SCHEMATIC DESIGN

Sheet Contents:
 PROPOSED PLANS
 FOR CITY PLANNING REVIEW

FEBRUARY 4, 2022

A2.0

SHEET NO.

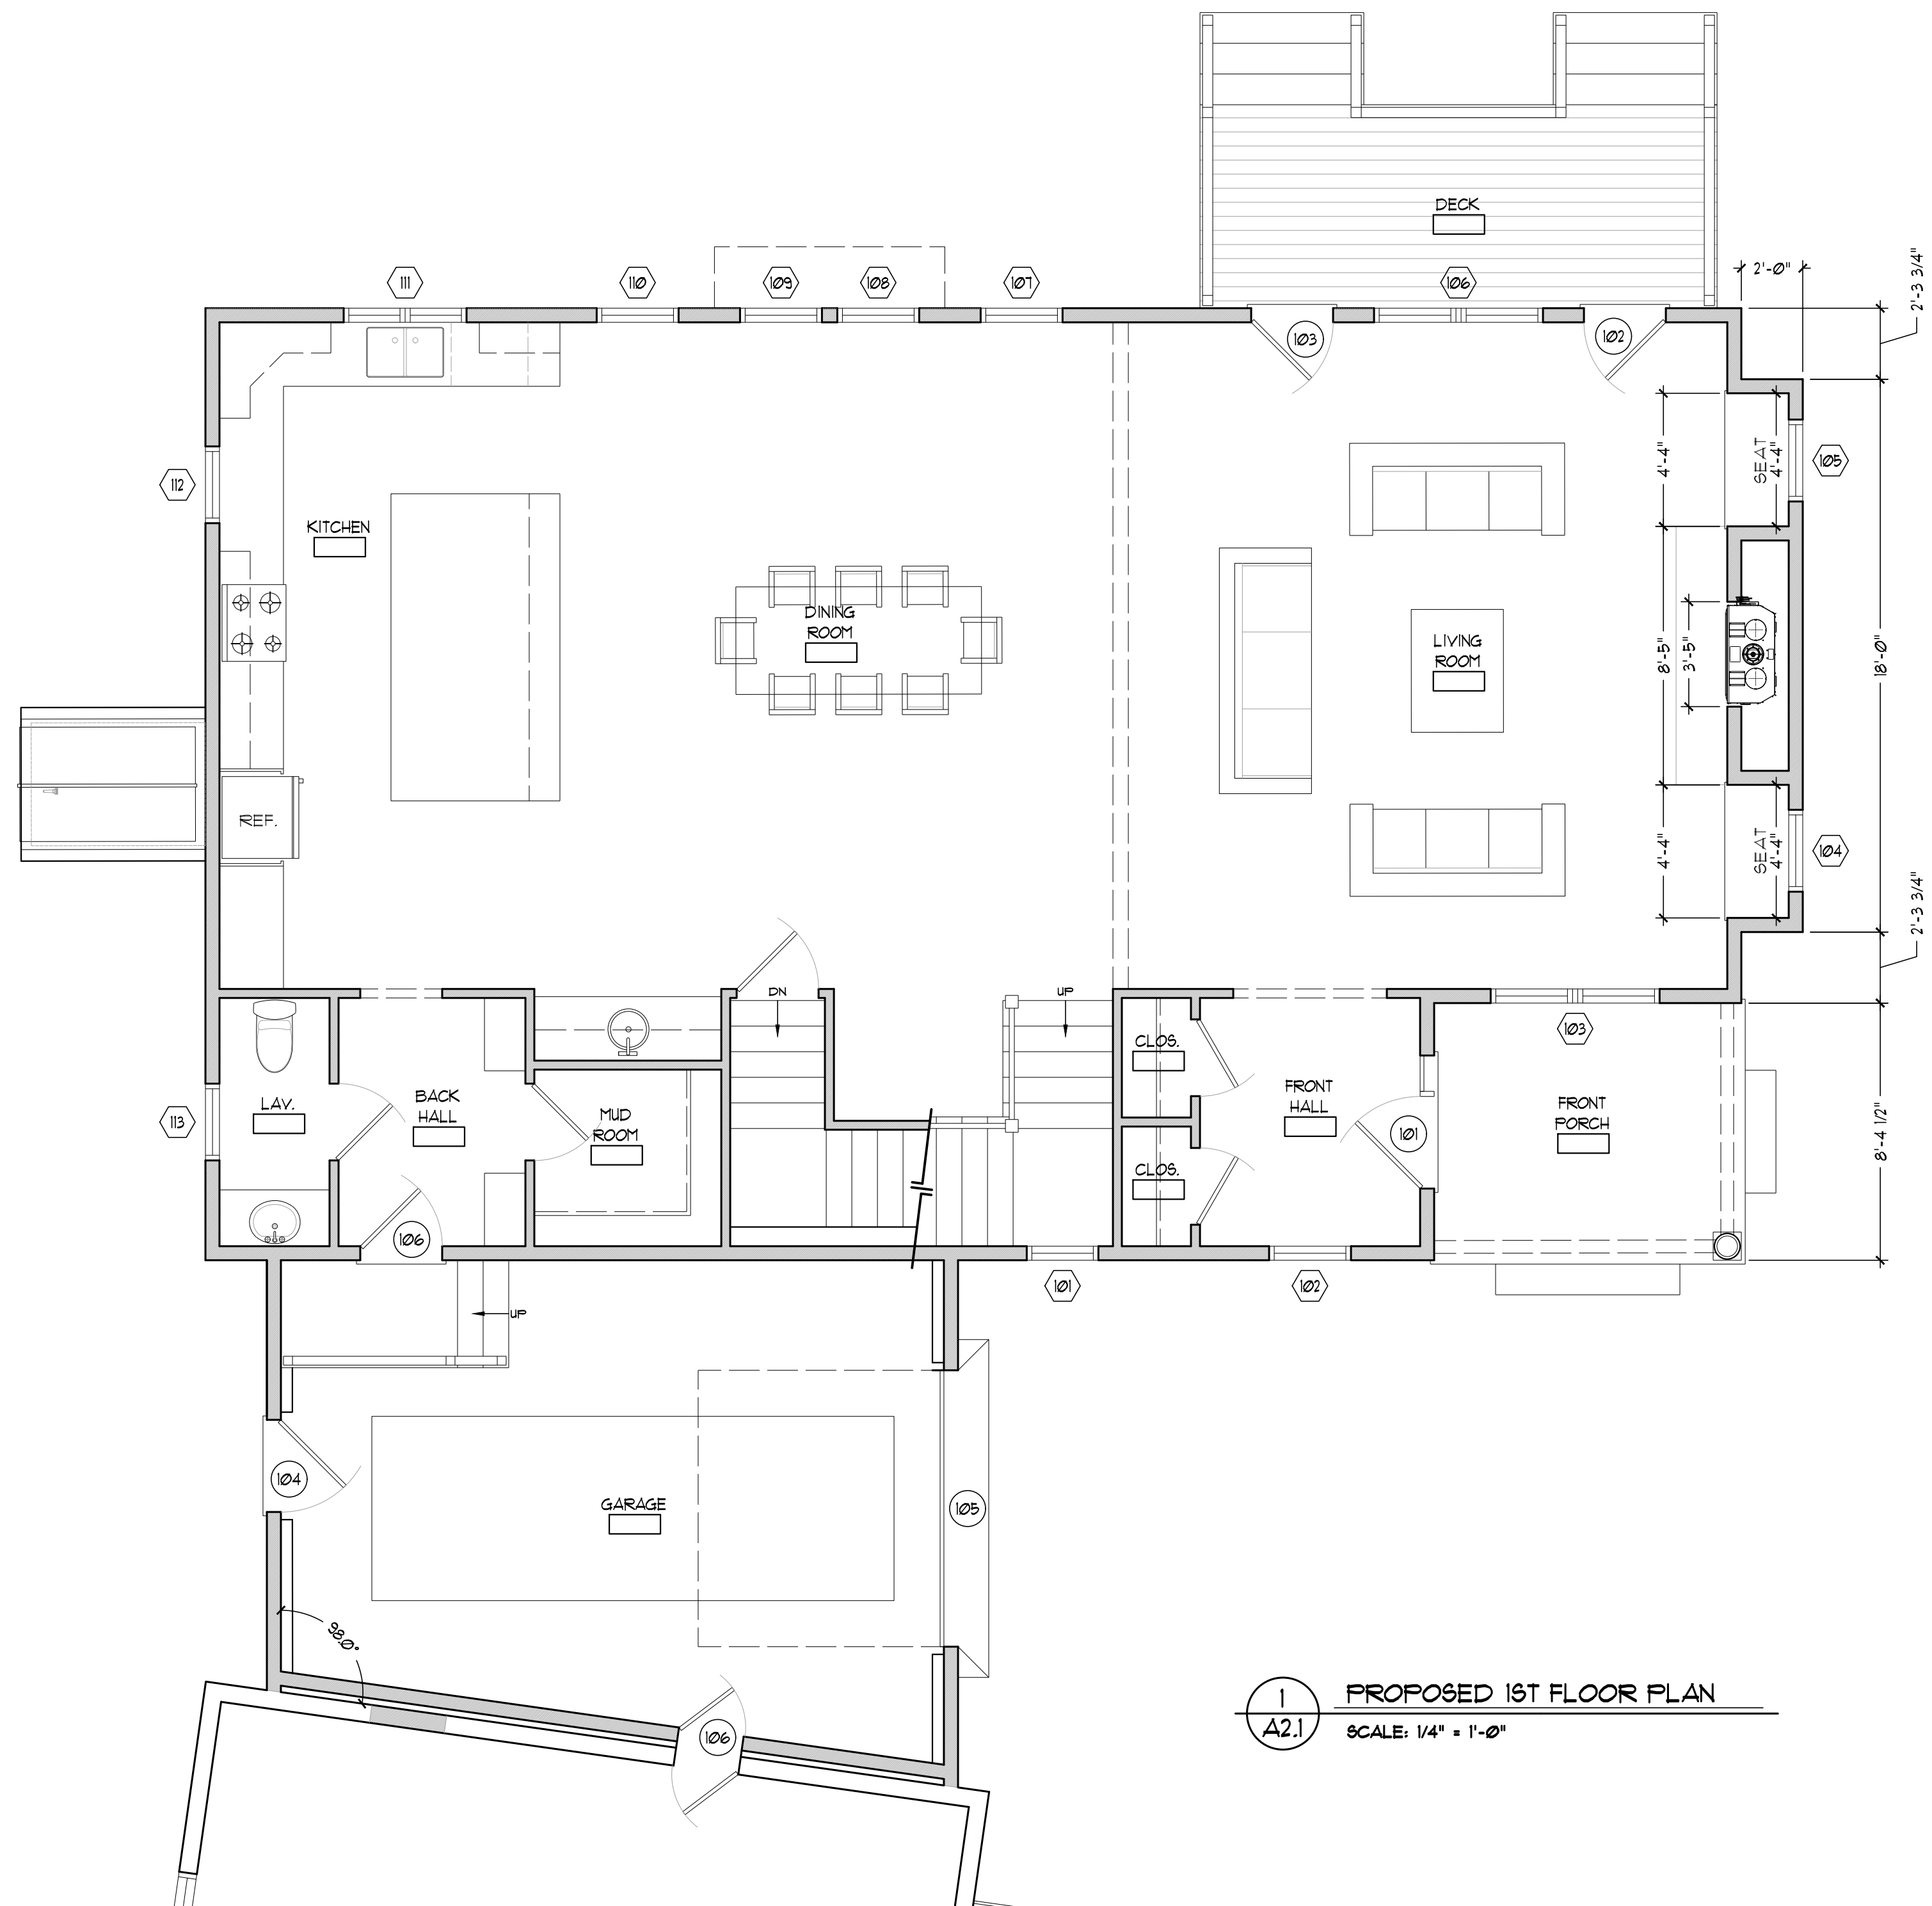


1
A2.1 PROPOSED 1ST FLOOR PLAN
SCALE: 1/4" = 1'-0"

TIMOTHY LUND ARCHITECT

262 FOREST STREET
NEEDHAM, MA 02492

781-444-6690 t
781-801-0880 m
TLArchitect.com

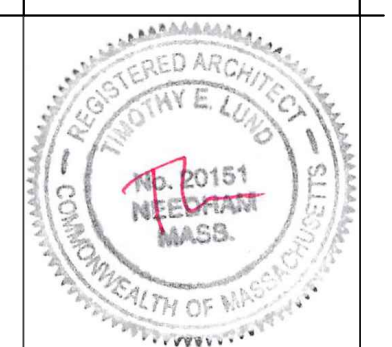

Addition to the
MARZILLI APARTMENTS

2-4 AUBURNDALE AVE
NEWTON, MA

Revisions

SCHEMATIC DESIGN


Sheet Contents:
PROPOSED PLANS
FOR CITY PLANNING REVIEW

FEBRUARY 4, 2022

A2.1


SHEET NO.

This drawing is protected by copyright. Unauthorized use is prohibited.

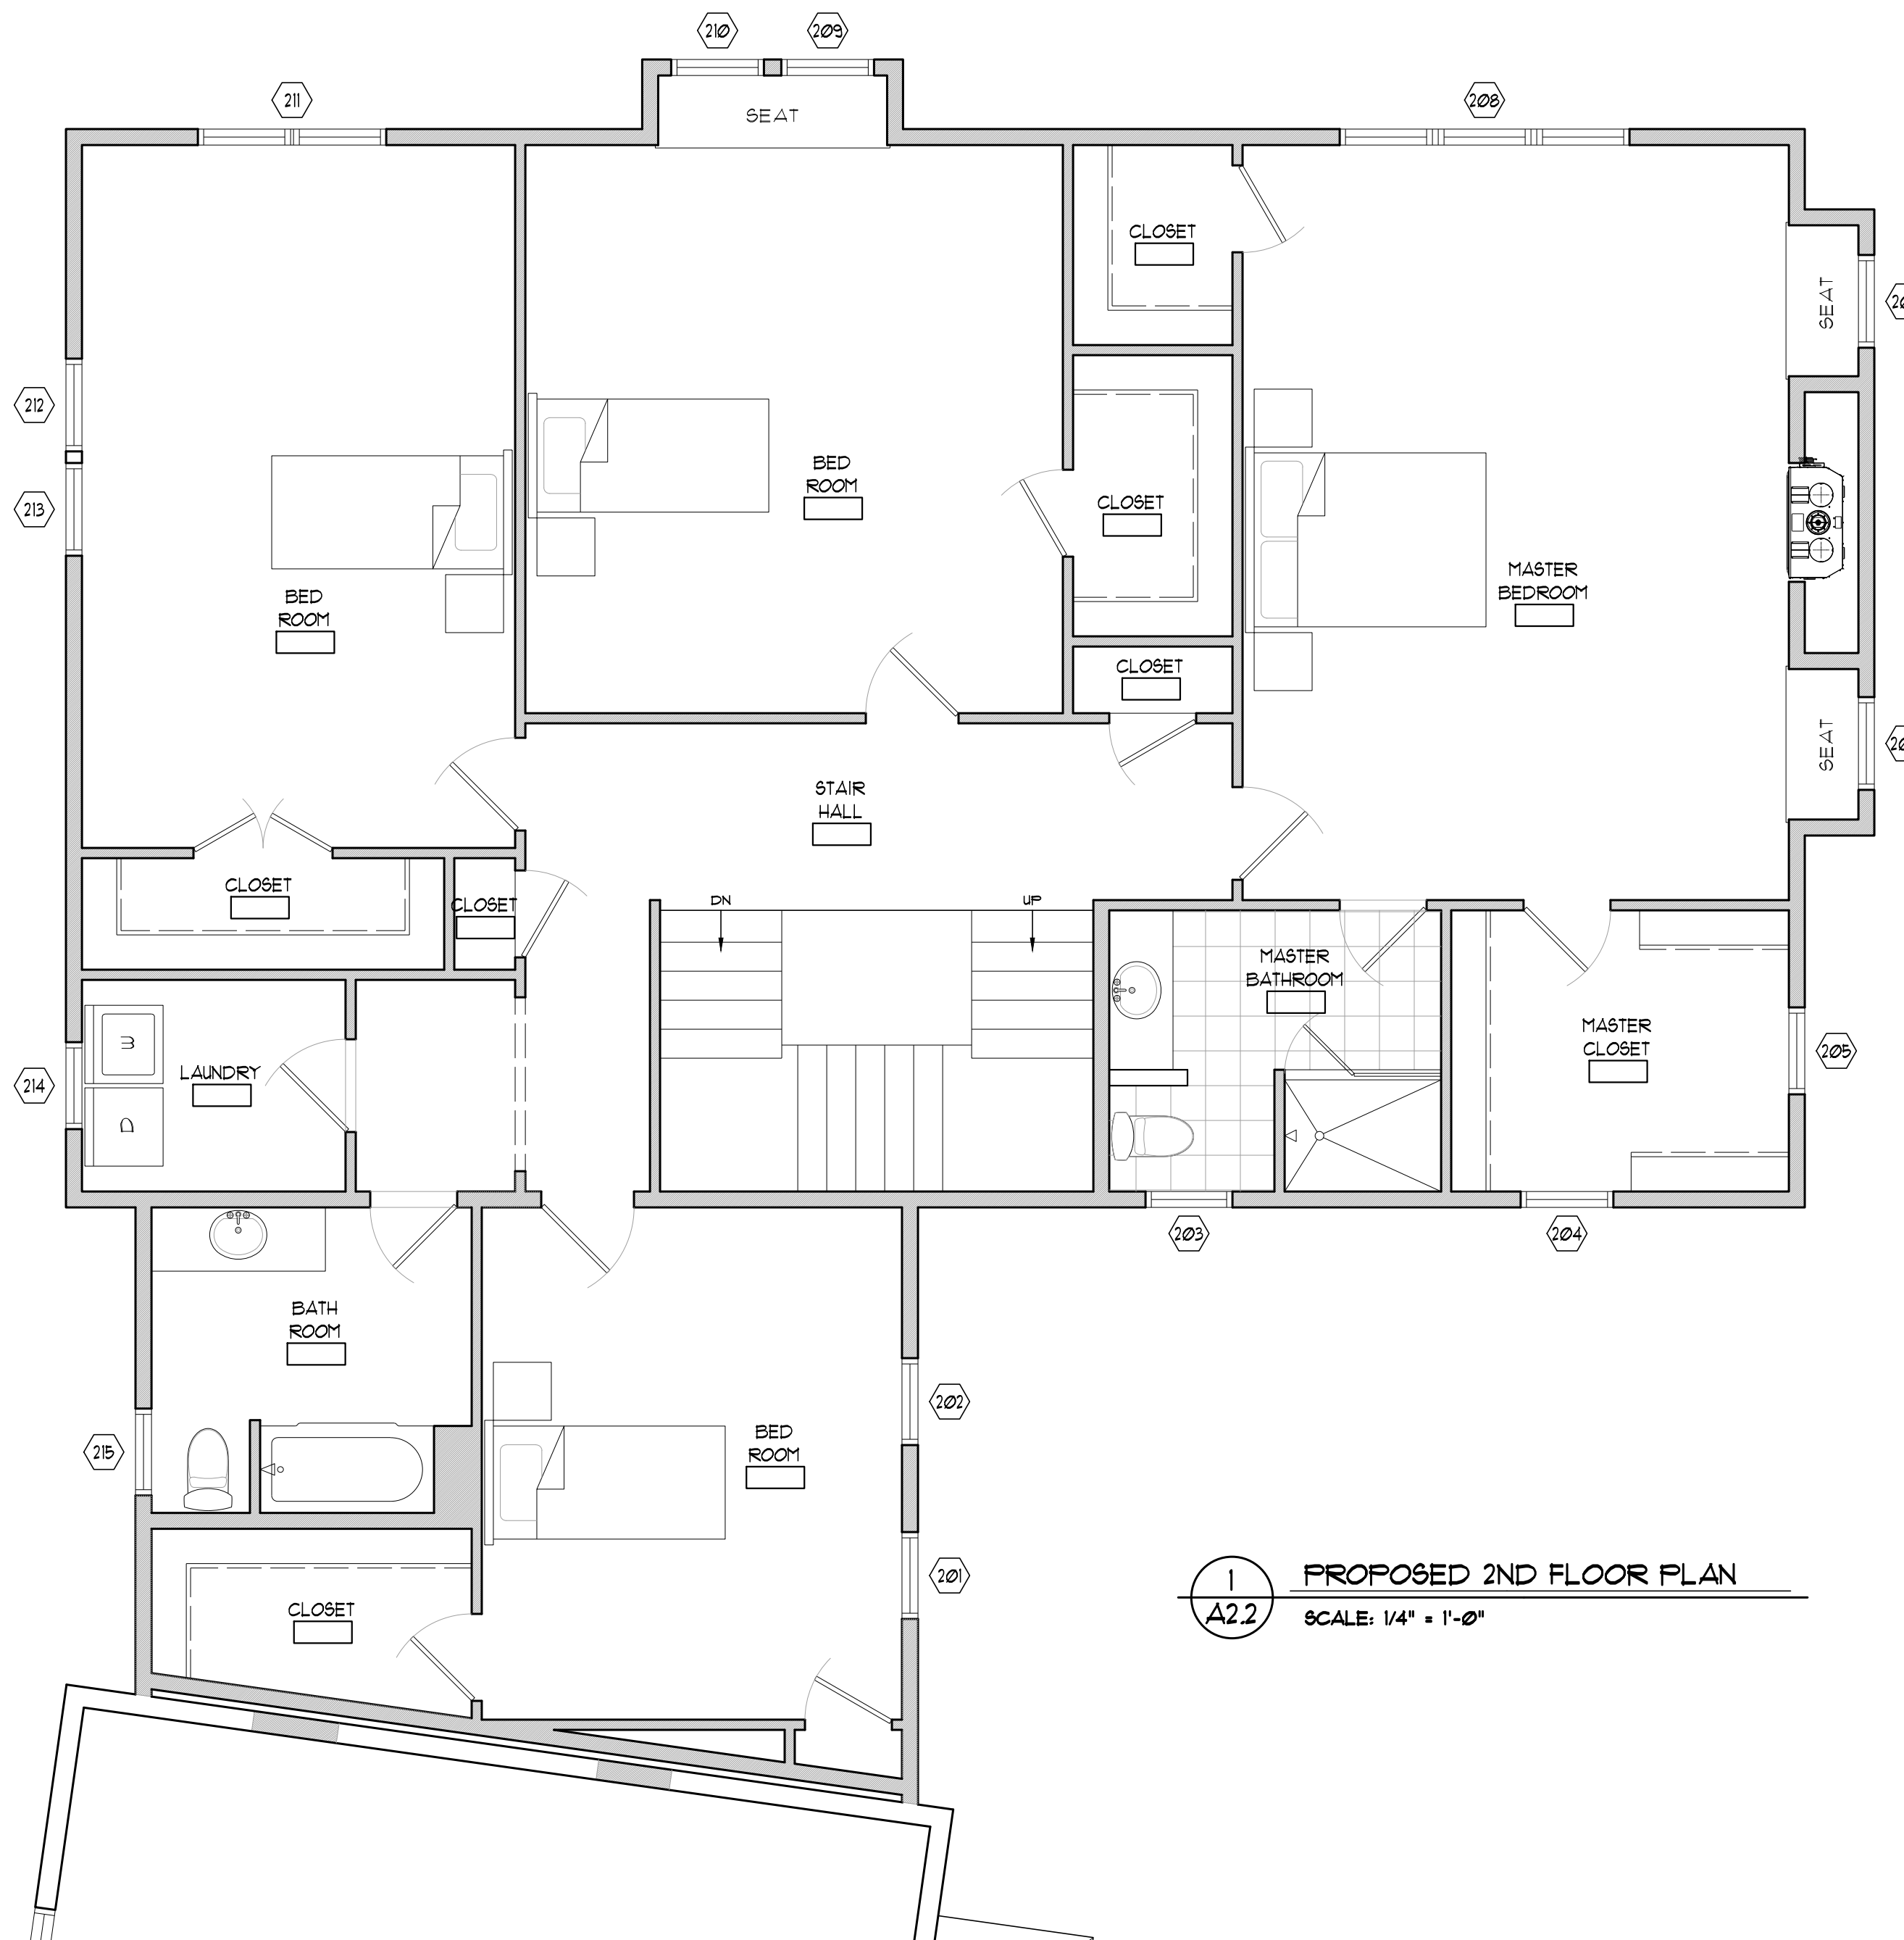

1
A2.2 PROPOSED 2ND FLOOR PLAN
SCALE: 1/4" = 1'-0"

TIMOTHY LUND ARCHITECT
262 FOREST STREET NEEDHAM, MA 02492
781-444-6690 t
781-801-0880 m
TLArchitect.com

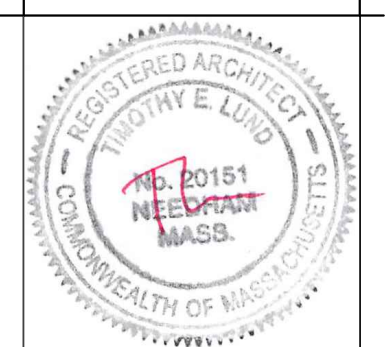

Addition to the
MARZILLI APARTMENTS

2-4 AUBURNDALE AVE
NEWTON, MA

Revisions

SCHEMATIC DESIGN

Sheet Contents:
PROPOSED PLANS FOR CITY PLANNING REVIEW

FEBRUARY 4, 2022

A2.1

SHEET NO.

This drawing is protected by copyright. Unauthorized use is prohibited.

TIMOTHY
LUND
ARCHITECT

262 FOREST STREET
NEEDHAM, MA 02492

781-444-6690 t
781-801-0880 m
TLArchitect.com



Addition
to the
**MARZILLI
APARTMENTS**

2-4 AUBURNDALE AVE
NEWTON, MA

Revisions

SCHEMATIC
DESIGN


Sheet Contents:
PROPOSED
ELEVATIONS
FOR CITY
PLANNING REVIEW

FEBRUARY 4, 2022

A3.1

SHEET NO.


This drawing is protected by copyright.
Unauthorized use is prohibited.

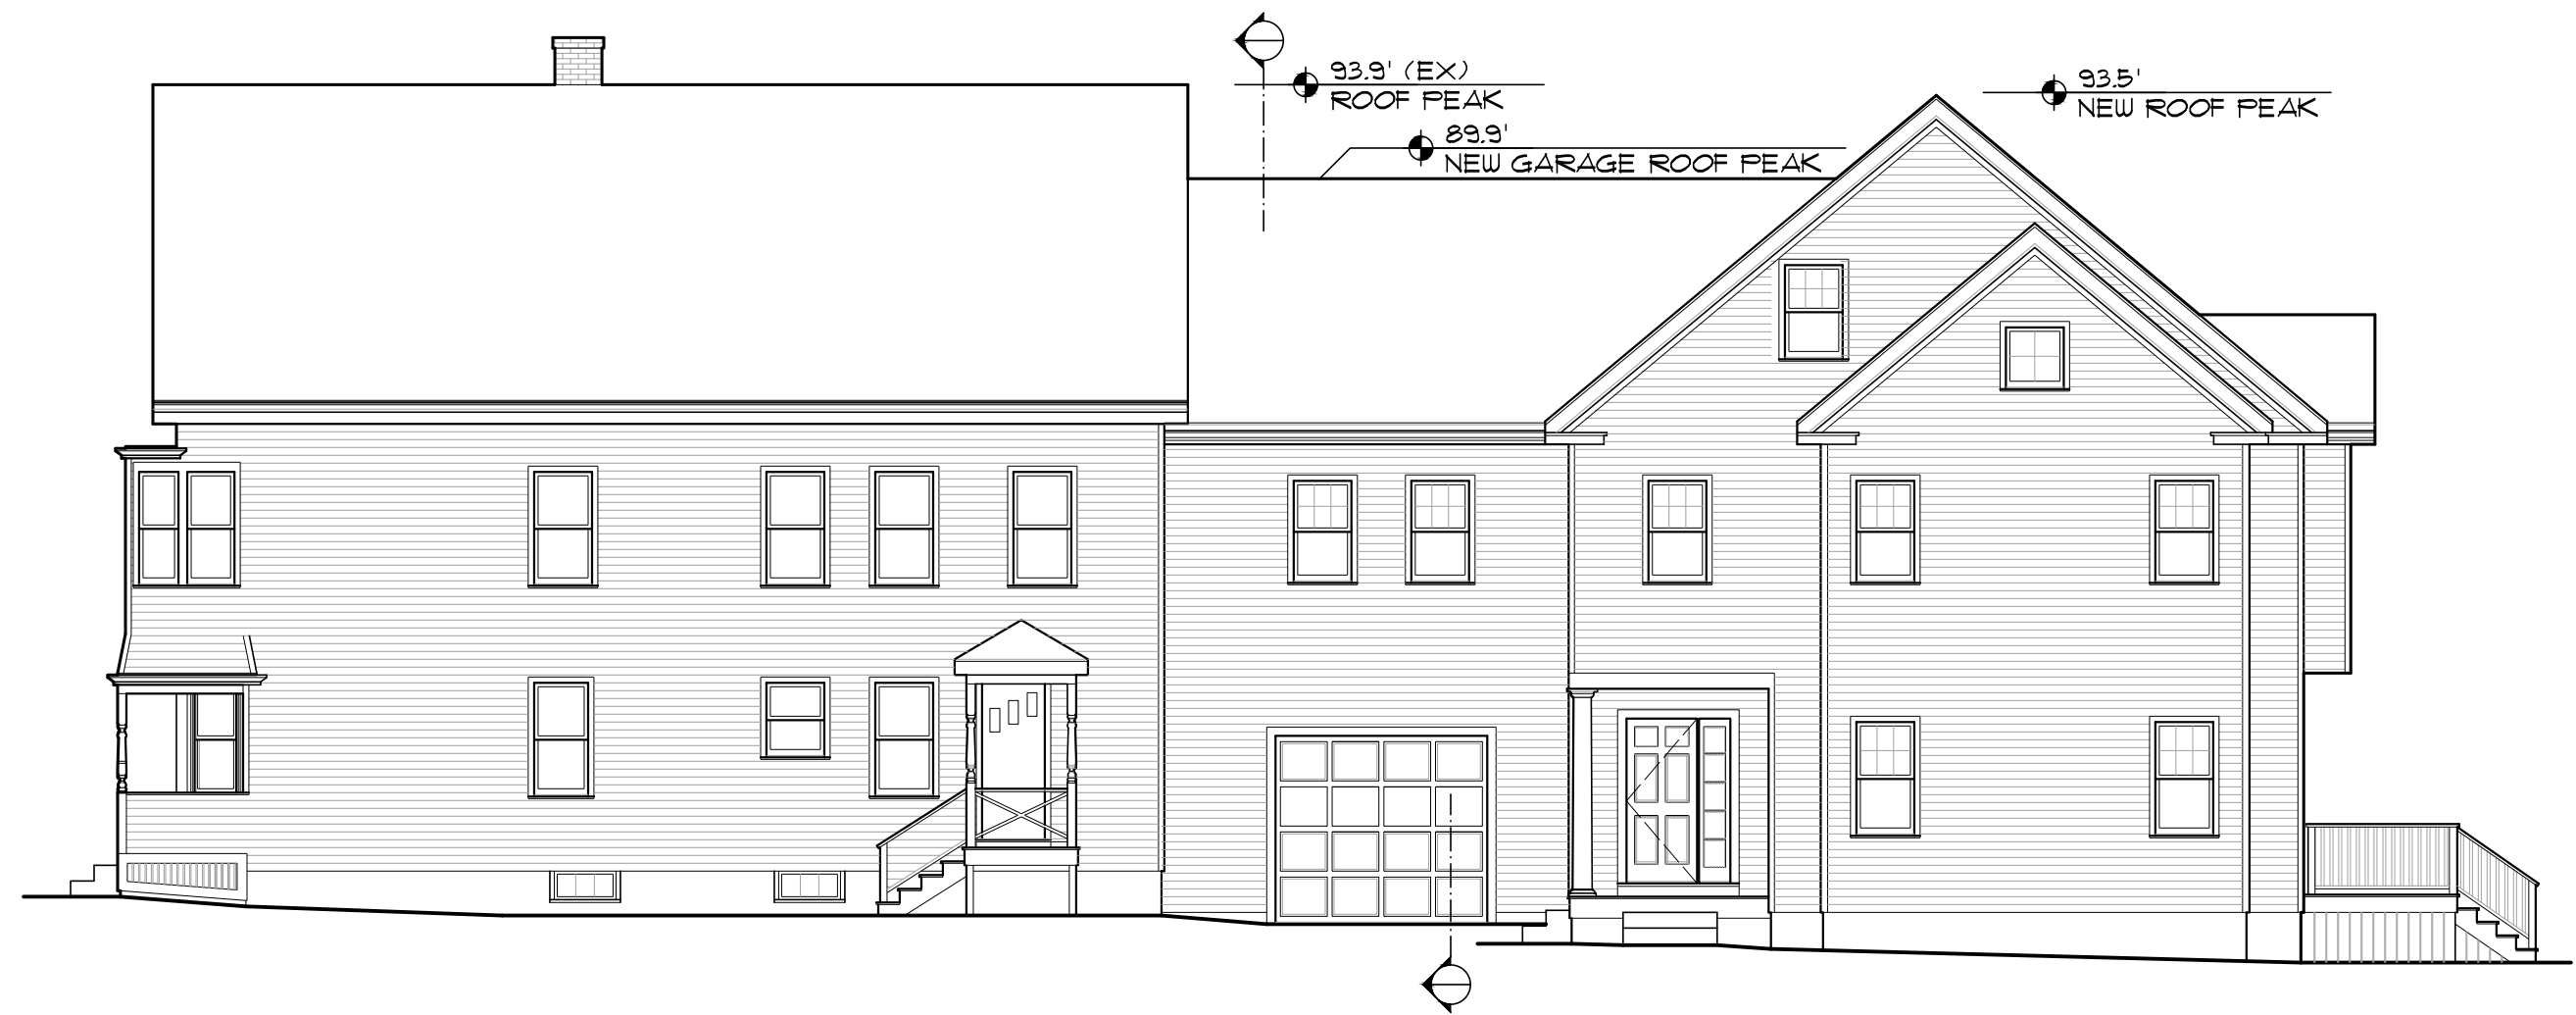

1 PROPOSED WEST ELEVATION
A3.1 SCALE: 1/8" = 1'-0"



2 PROPOSED NORTH ELEVATION
A3.1 SCALE: 1/8" = 1'-0"

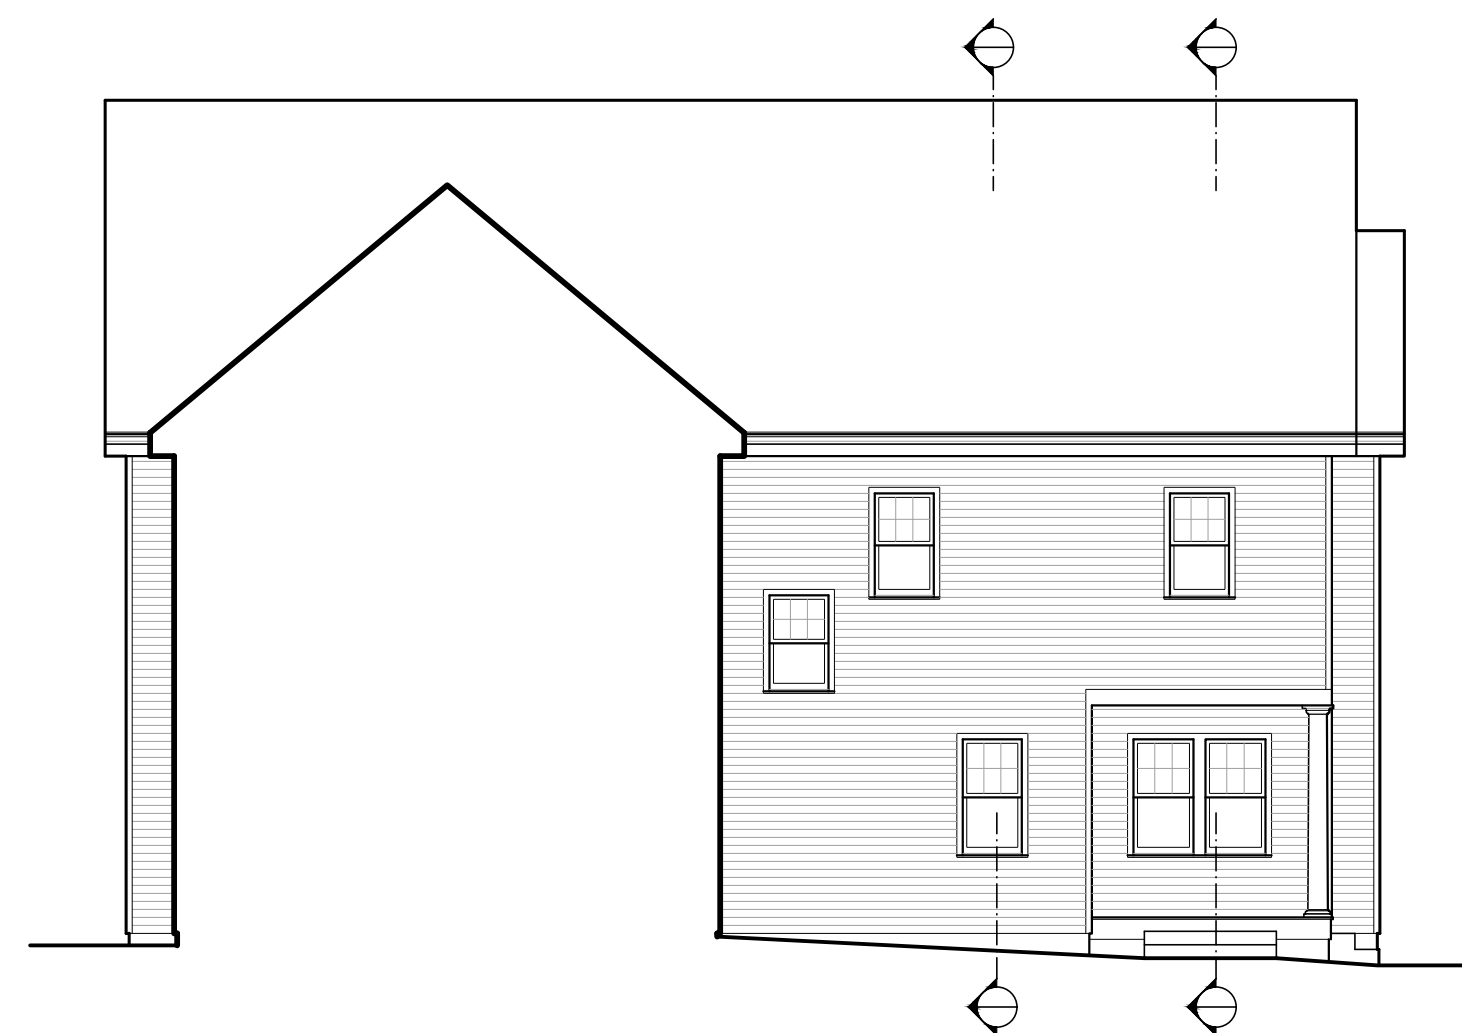

2 PROPOSED NORTH ELEVATION - PARTIAL
A3.1 SCALE: 1/8" = 1'-0"



1 PROPOSED EAST ELEVATION
 A3.2 SCALE: 1/8" = 1'-0"



2 PROPOSED SOUTH ELEVATION
 A3.2 SCALE: 1/8" = 1'-0"

TIMOTHY
 LUND
 ARCHITECT

262 FOREST STREET
 NEEDHAM, MA 02492

781-444-6690 t
 781-801-0880 m
 TLArchitect.com



Addition
 to the
**MARZILLI
 APARTMENTS**

2-4 AUBURNDALE AVE
 NEWTON, MA

Revisions

SCHEMATIC
 DESIGN

Sheet Contents:
 PROPOSED
 ELEVATIONS
 FOR CITY
 PLANNING REVIEW

FEBRUARY 4, 2022

A3.2

SHEET NO.