

0 5' 10' 20'
 SCALE: 1/4"=1'-0"

EXISTING GROUND FLOOR PLAN
 1/4"=1'-0"




PAUL R. LESSARD
 • REGISTERED ARCHITECT •
 18 LEAVITT STREET SALEM, MA 01970
 (978) 210-1960 paul@paularchitect.com

NEW APARTMENT BUILDING
 1 JACKSON STREET
 NEWTON, MASSACHUSETTS
 EXISTING GROUND FLOOR PLAN

REVISIONS:

PROJECT NUMBER:
 DATE: 6/16/22
 SCALE: AS NOTED
 DRAWN: PRL
 CHECK:

DRAWING NUMBER:
A1

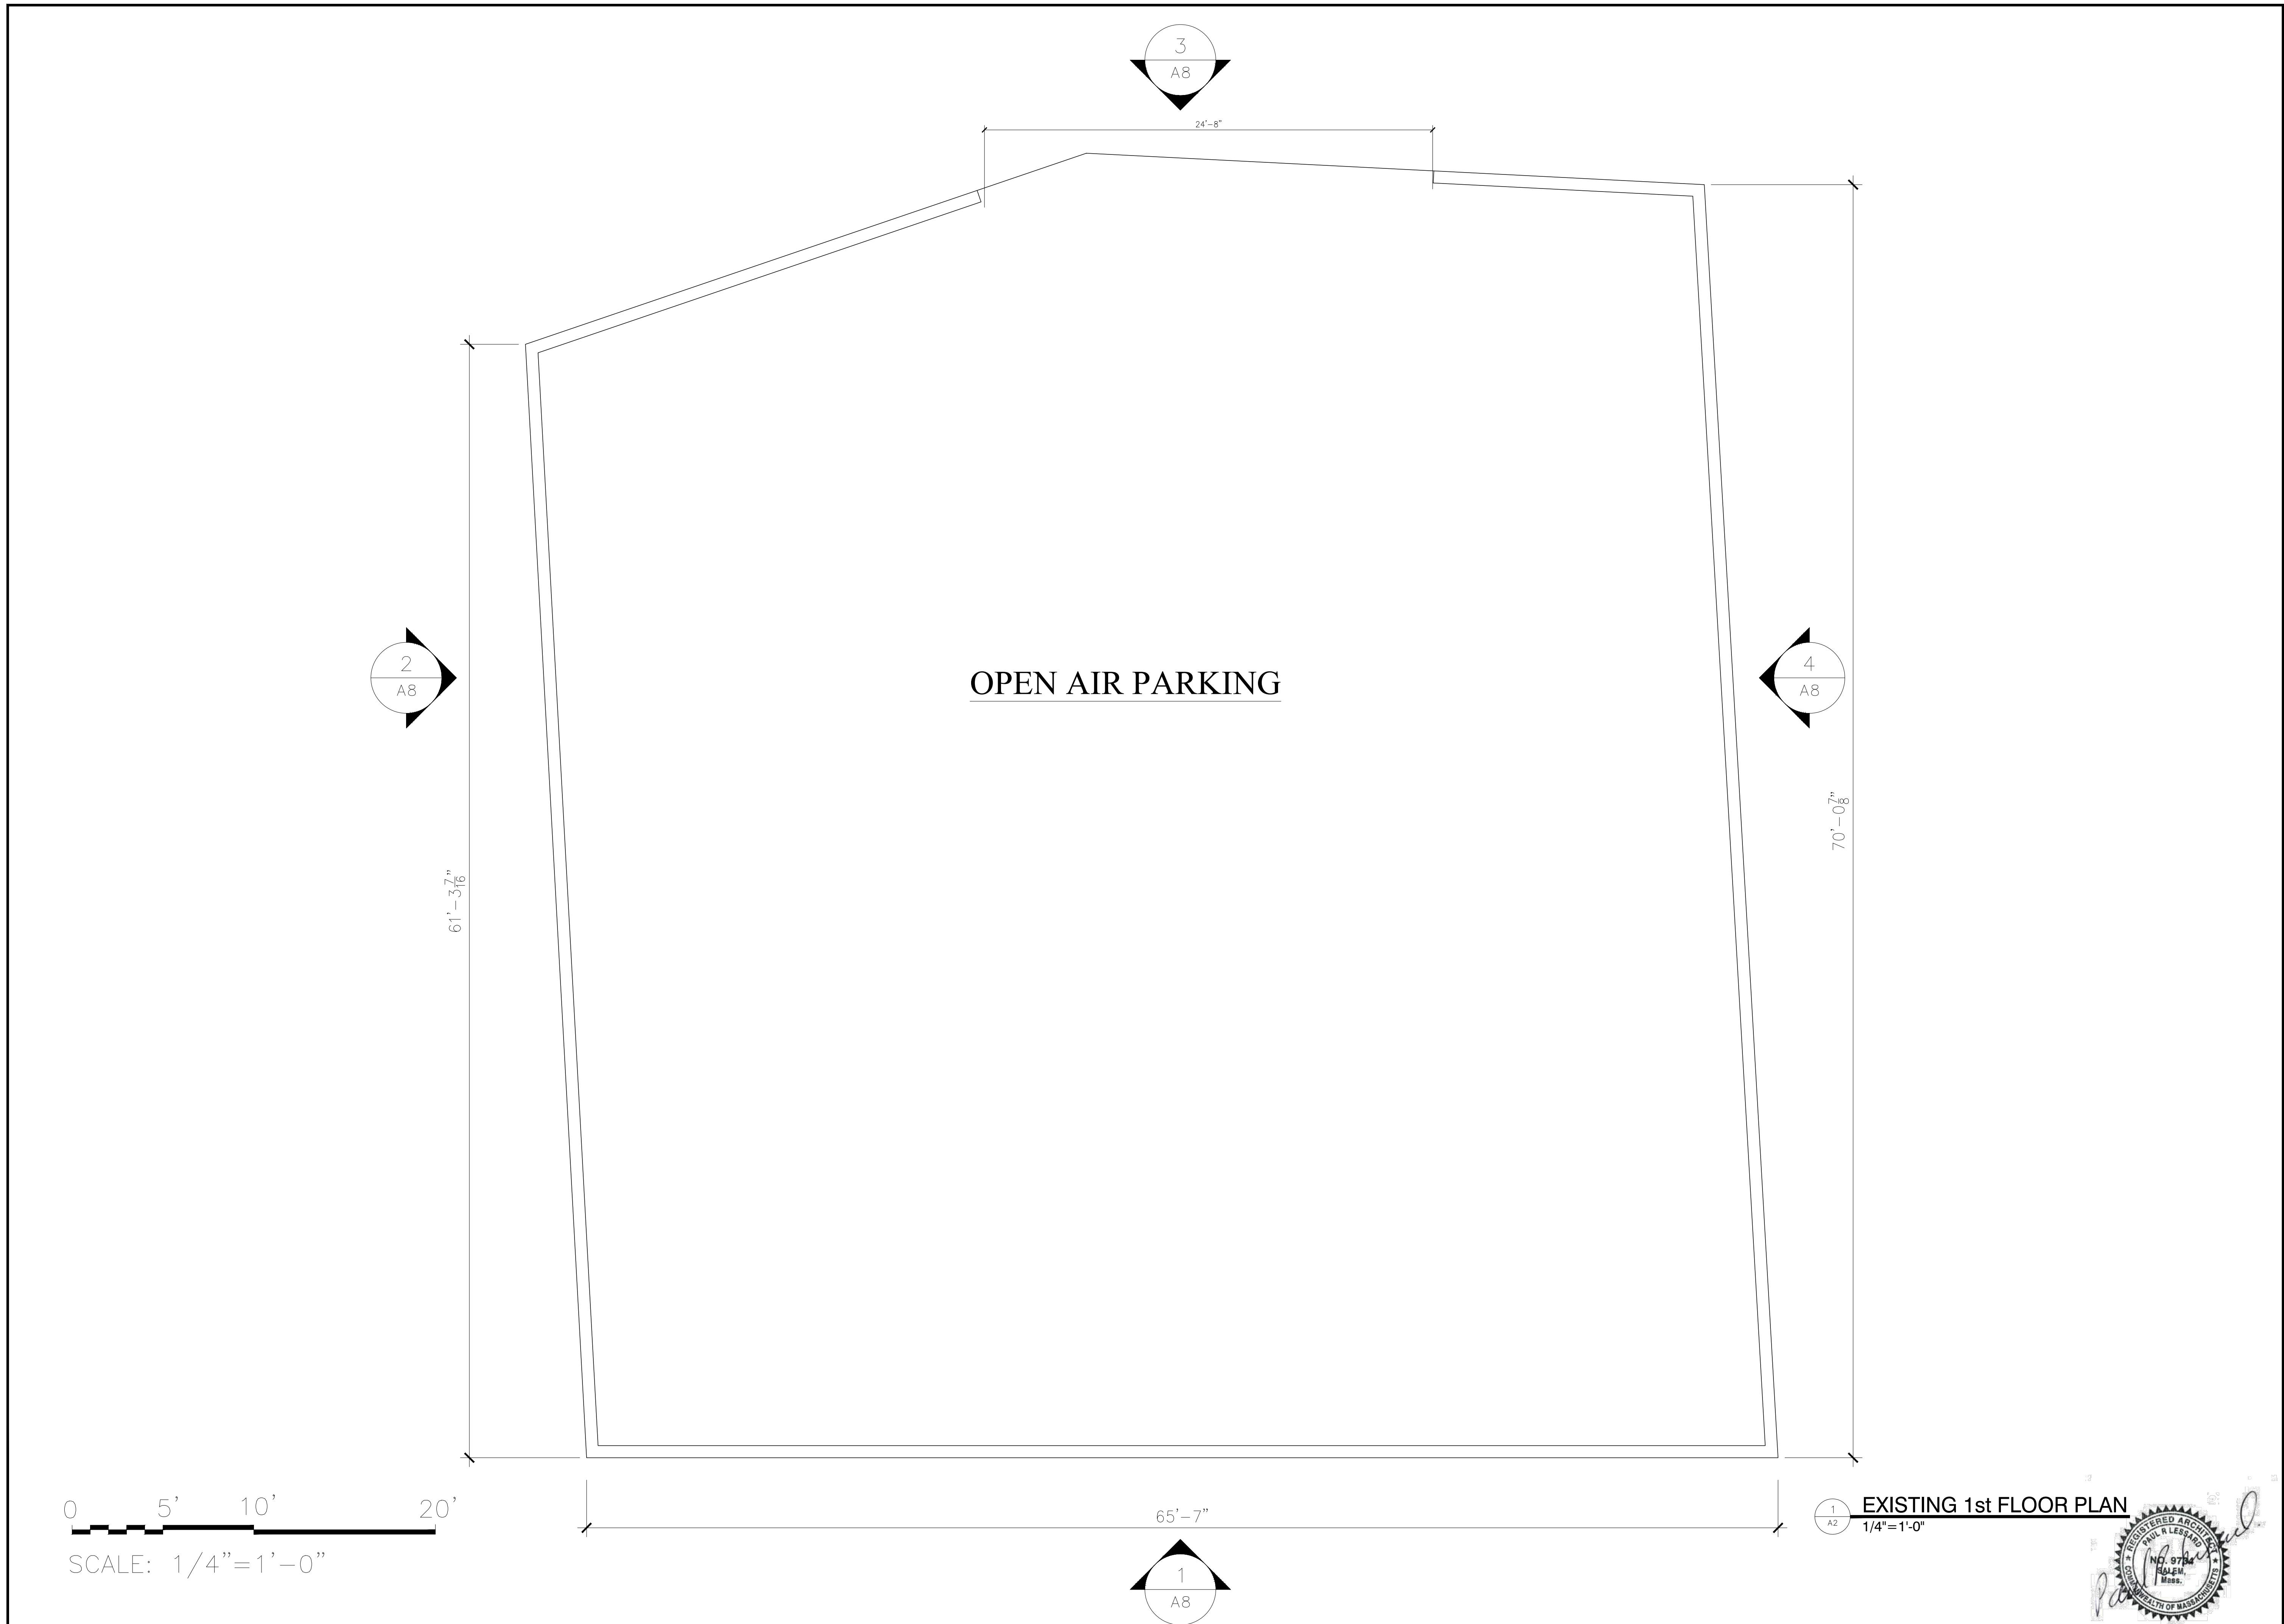

OPEN AIR PARKING

0 5' 10' 20'
SCALE: 1/4"=1'-0"

EXISTING 1st FLOOR PLAN
1/4"=1'-0"





PAUL R. LESSARD
• REGISTERED ARCHITECT •
18 LEAVITT STREET SALEM, MA 01970
(978) 210-1960 paul@paularchitect.com

NEW APARTMENT BUILDING
1 JACKSON STREET
NEWTON, MASSACHUSETTS
EXISTING 1st FLOOR PLAN

REVISIONS:

PROJECT NUMBER:
DATE: 6/16/22
SCALE: AS NOTED
DRAWN: PRL
CHECK:


DRAWING NUMBER:
A2

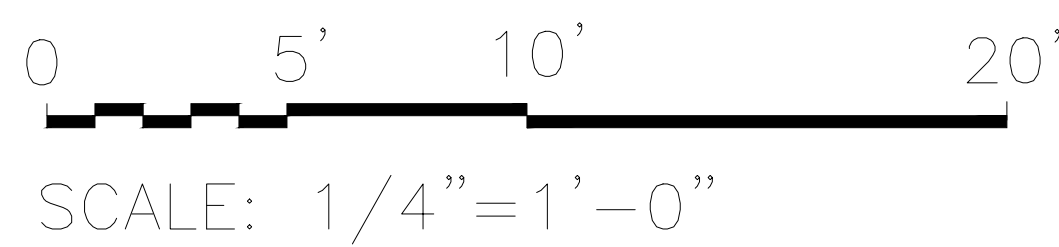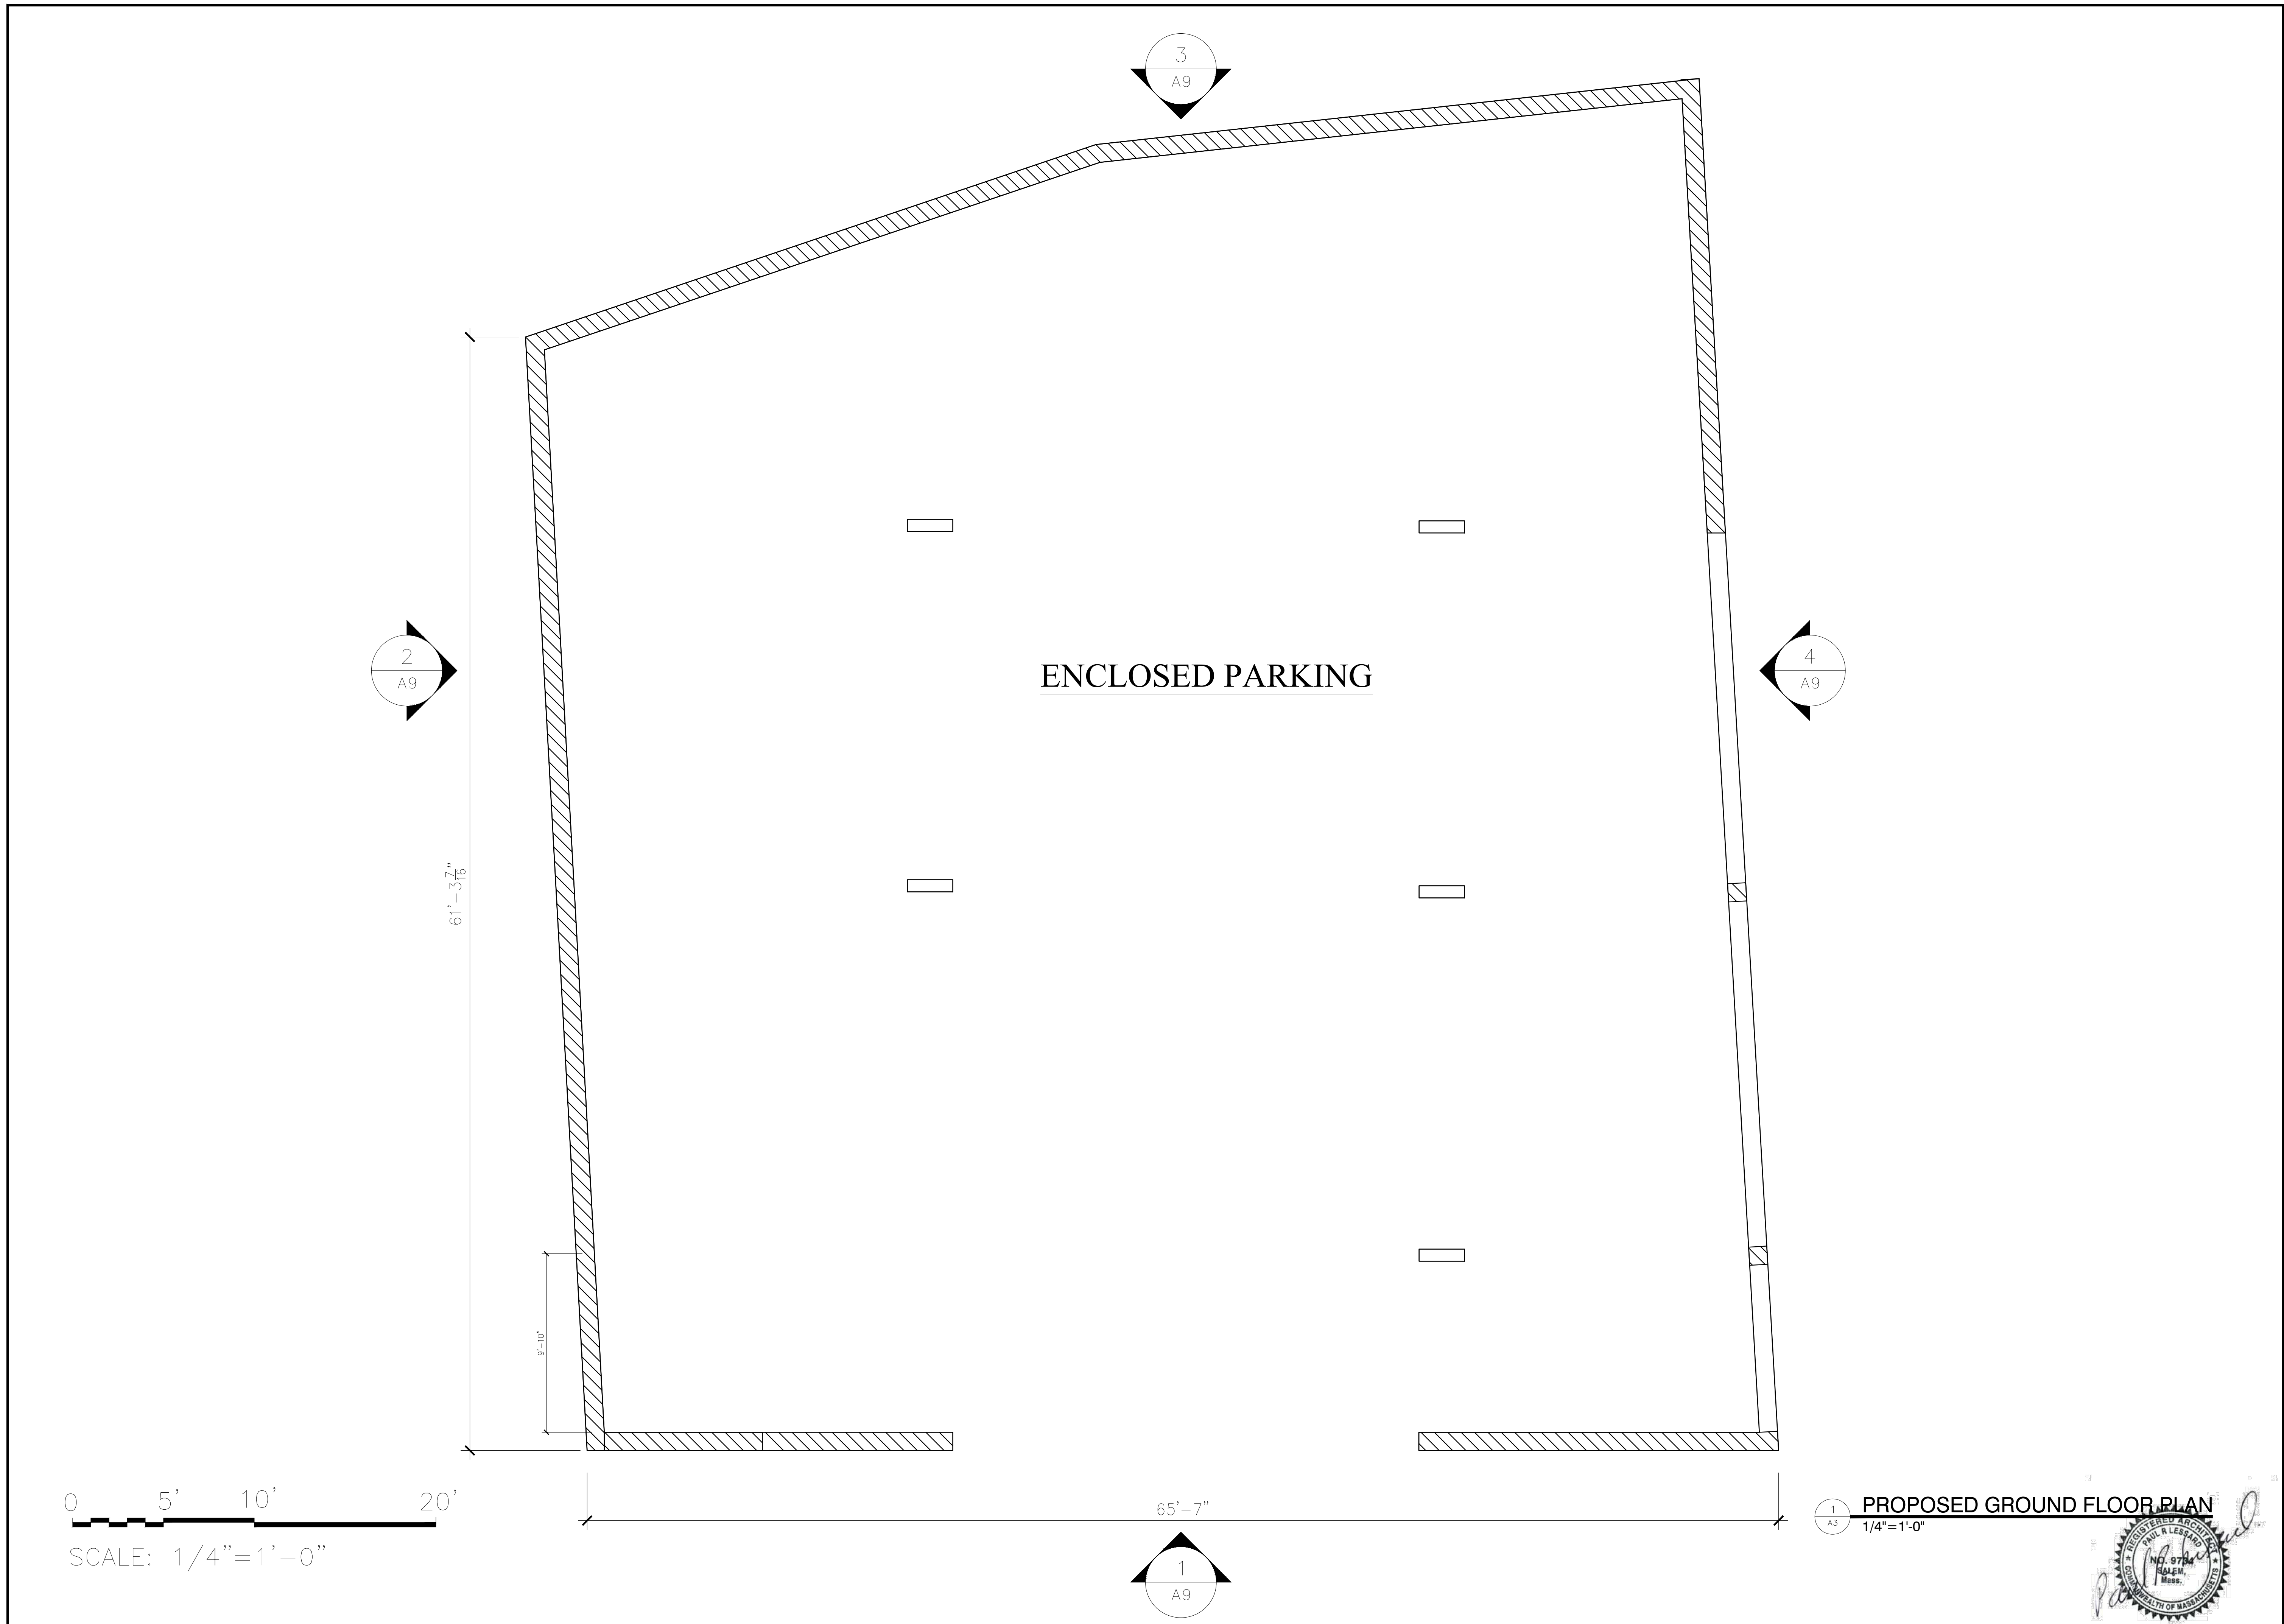

1
A3
PROPOSED GROUND FLOOR PLAN
1/4"=1'-0"



PAUL R. LESSARD
• REGISTERED ARCHITECT •
18 LEAVITT STREET SALEM, MA 01970
(978) 210-1960 paul@paularchitect.com

 


NEW APARTMENT BUILDING
1 JACKSON STREET
NEWTON, MASSACHUSETTS
PROPOSED GROUND FLOOR PLAN



REVISIONS:

PROJECT NUMBER:
DATE: 6/16/22
SCALE: AS NOTED
DRAWN: PRL
CHECK:

DRAWING NUMBER:
A3

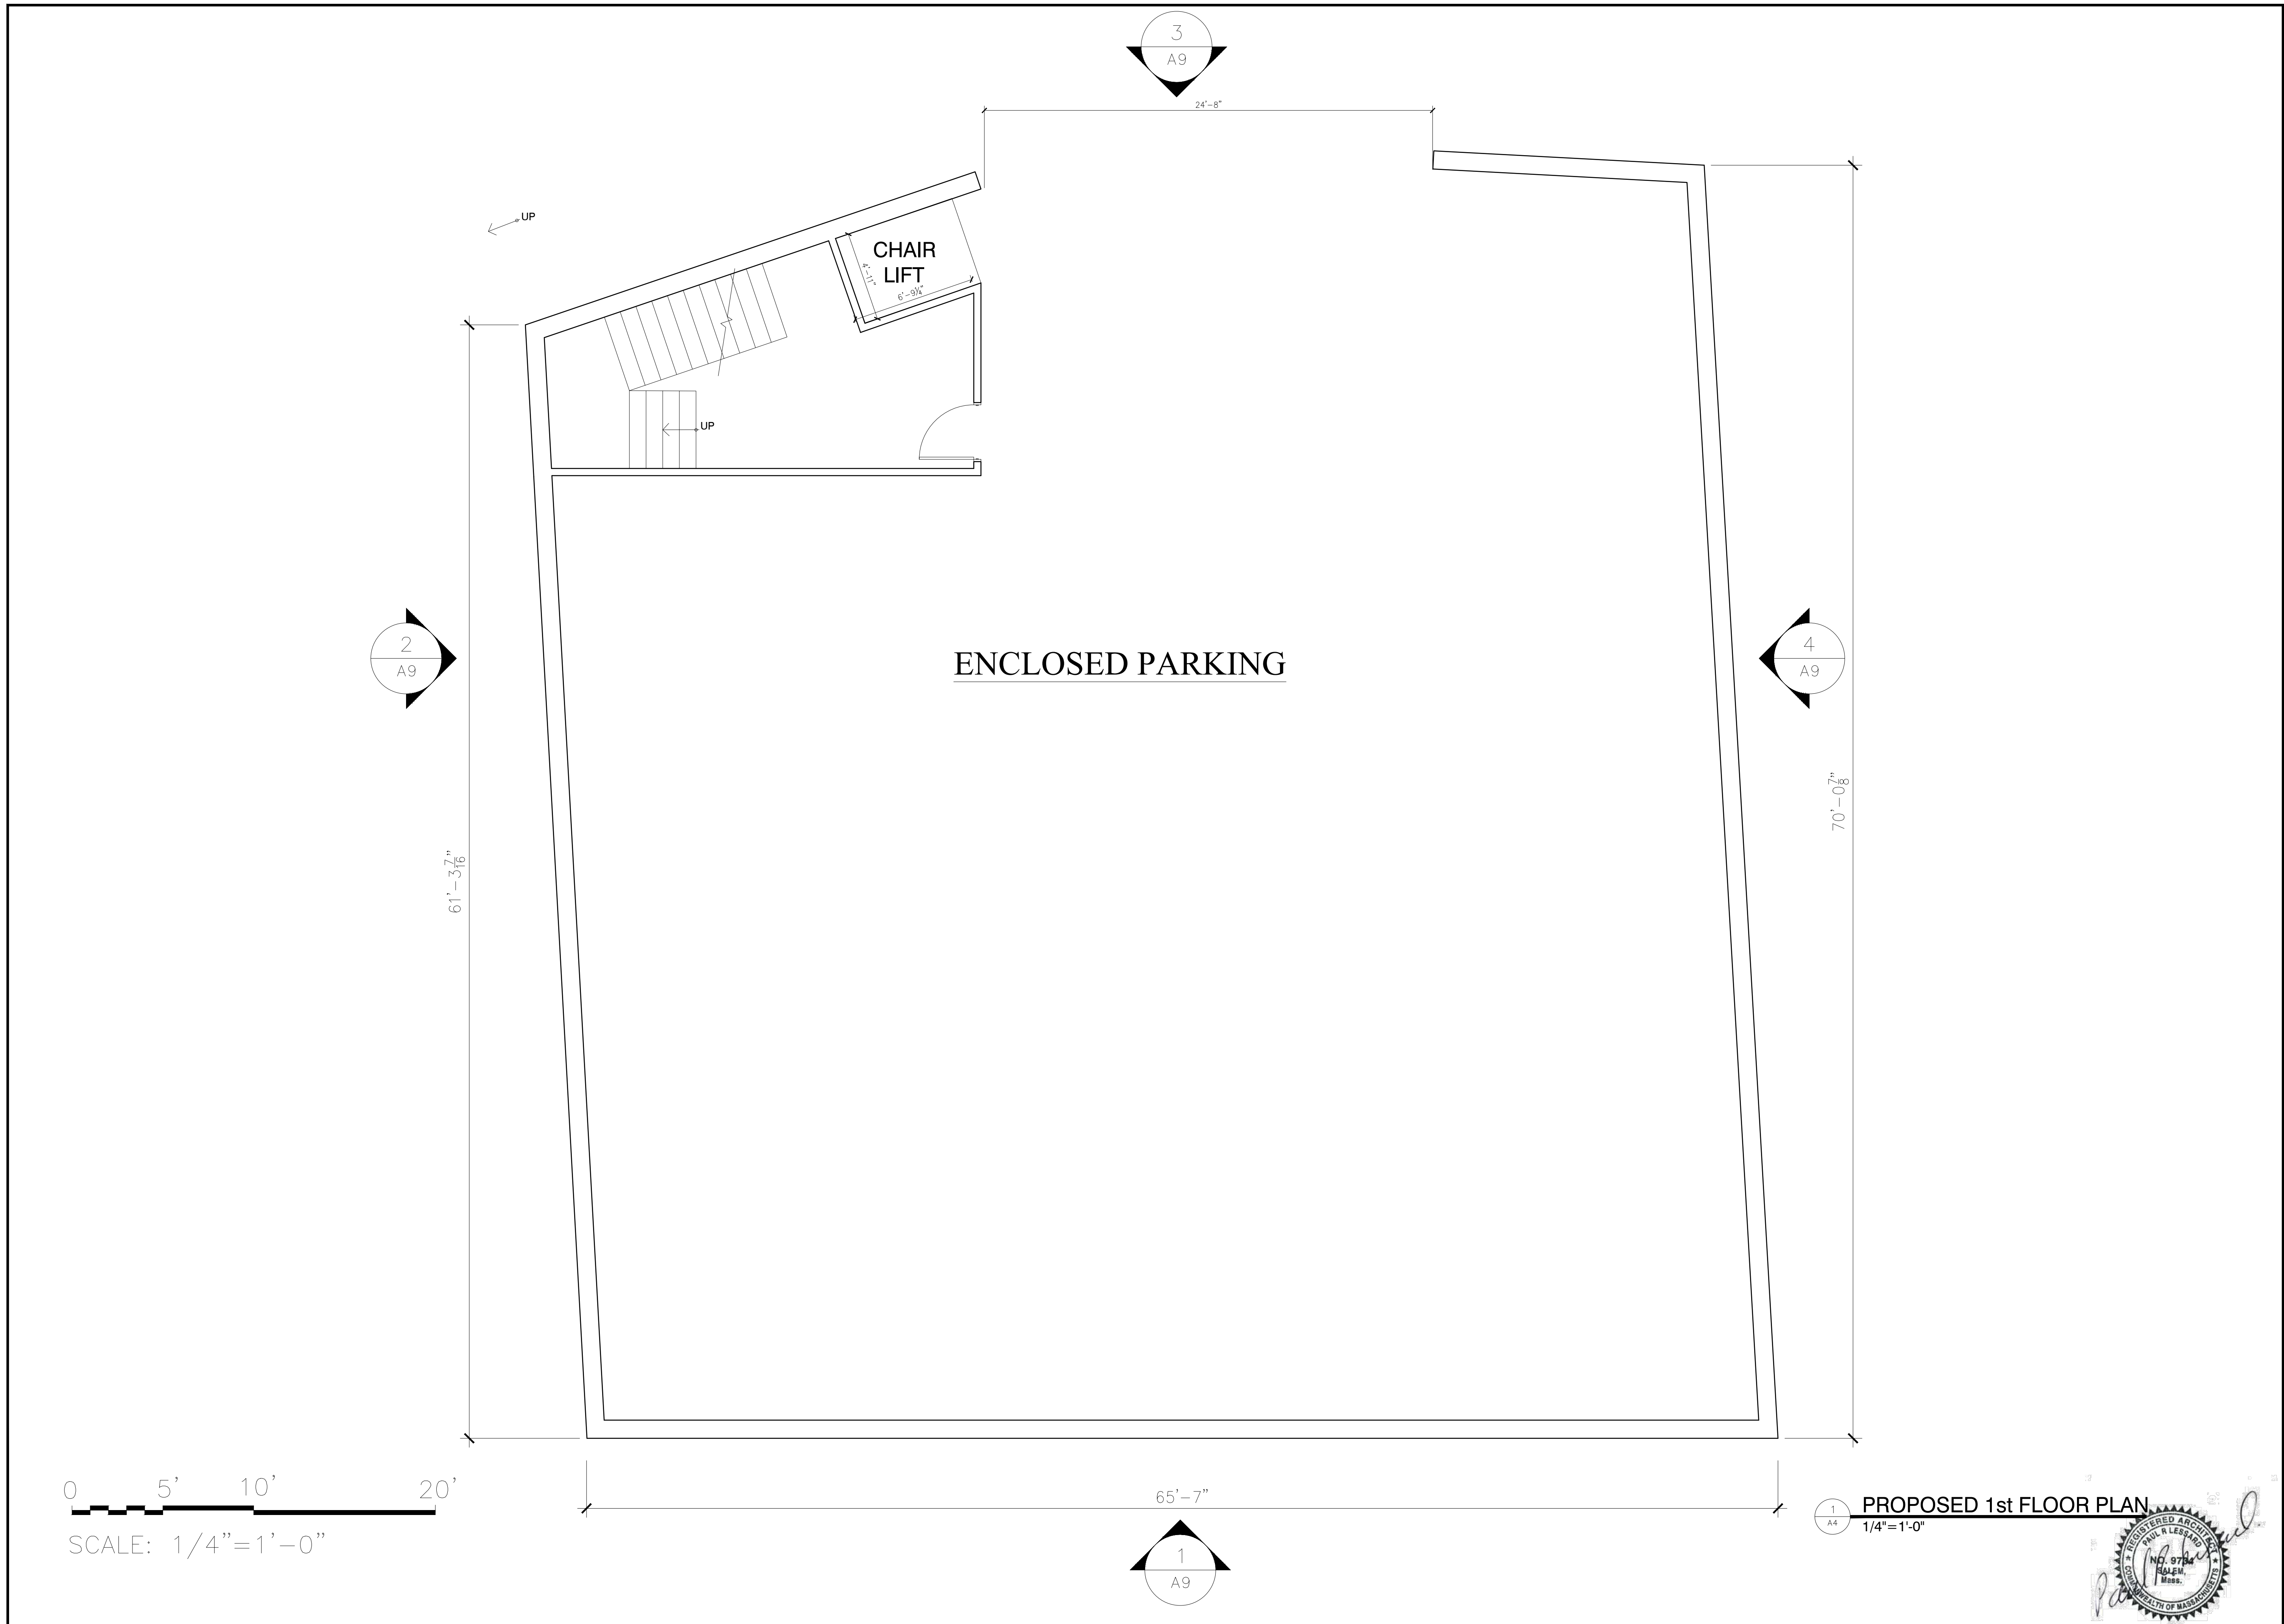

PAUL R. LESSARD
 • REGISTERED ARCHITECT •
 18 LEAVITT STREET SALEM, MA 01970
 (978) 210-1960 paul@paularchitect.com

  

NEW APARTMENT BUILDING
 1 JACKSON STREET
 NEWTON, MASSACHUSETTS
 PROPOSED 1st FLOOR PLAN

REVISIONS:

PROJECT NUMBER:
 DATE: 6/16/22
 SCALE: AS NOTED
 DRAWN: PRL
 CHECK:

DRAWING NUMBER:
A4


PROPOSED 1st FLOOR PLAN
 1/4"=1'-0"

REVISIONS:


PROJECT NUMBER:
 DATE: 6/16/22
 SCALE: AS NOTED
 DRAWN: PRL
 CHECK:

DRAWING NUMBER:


A5

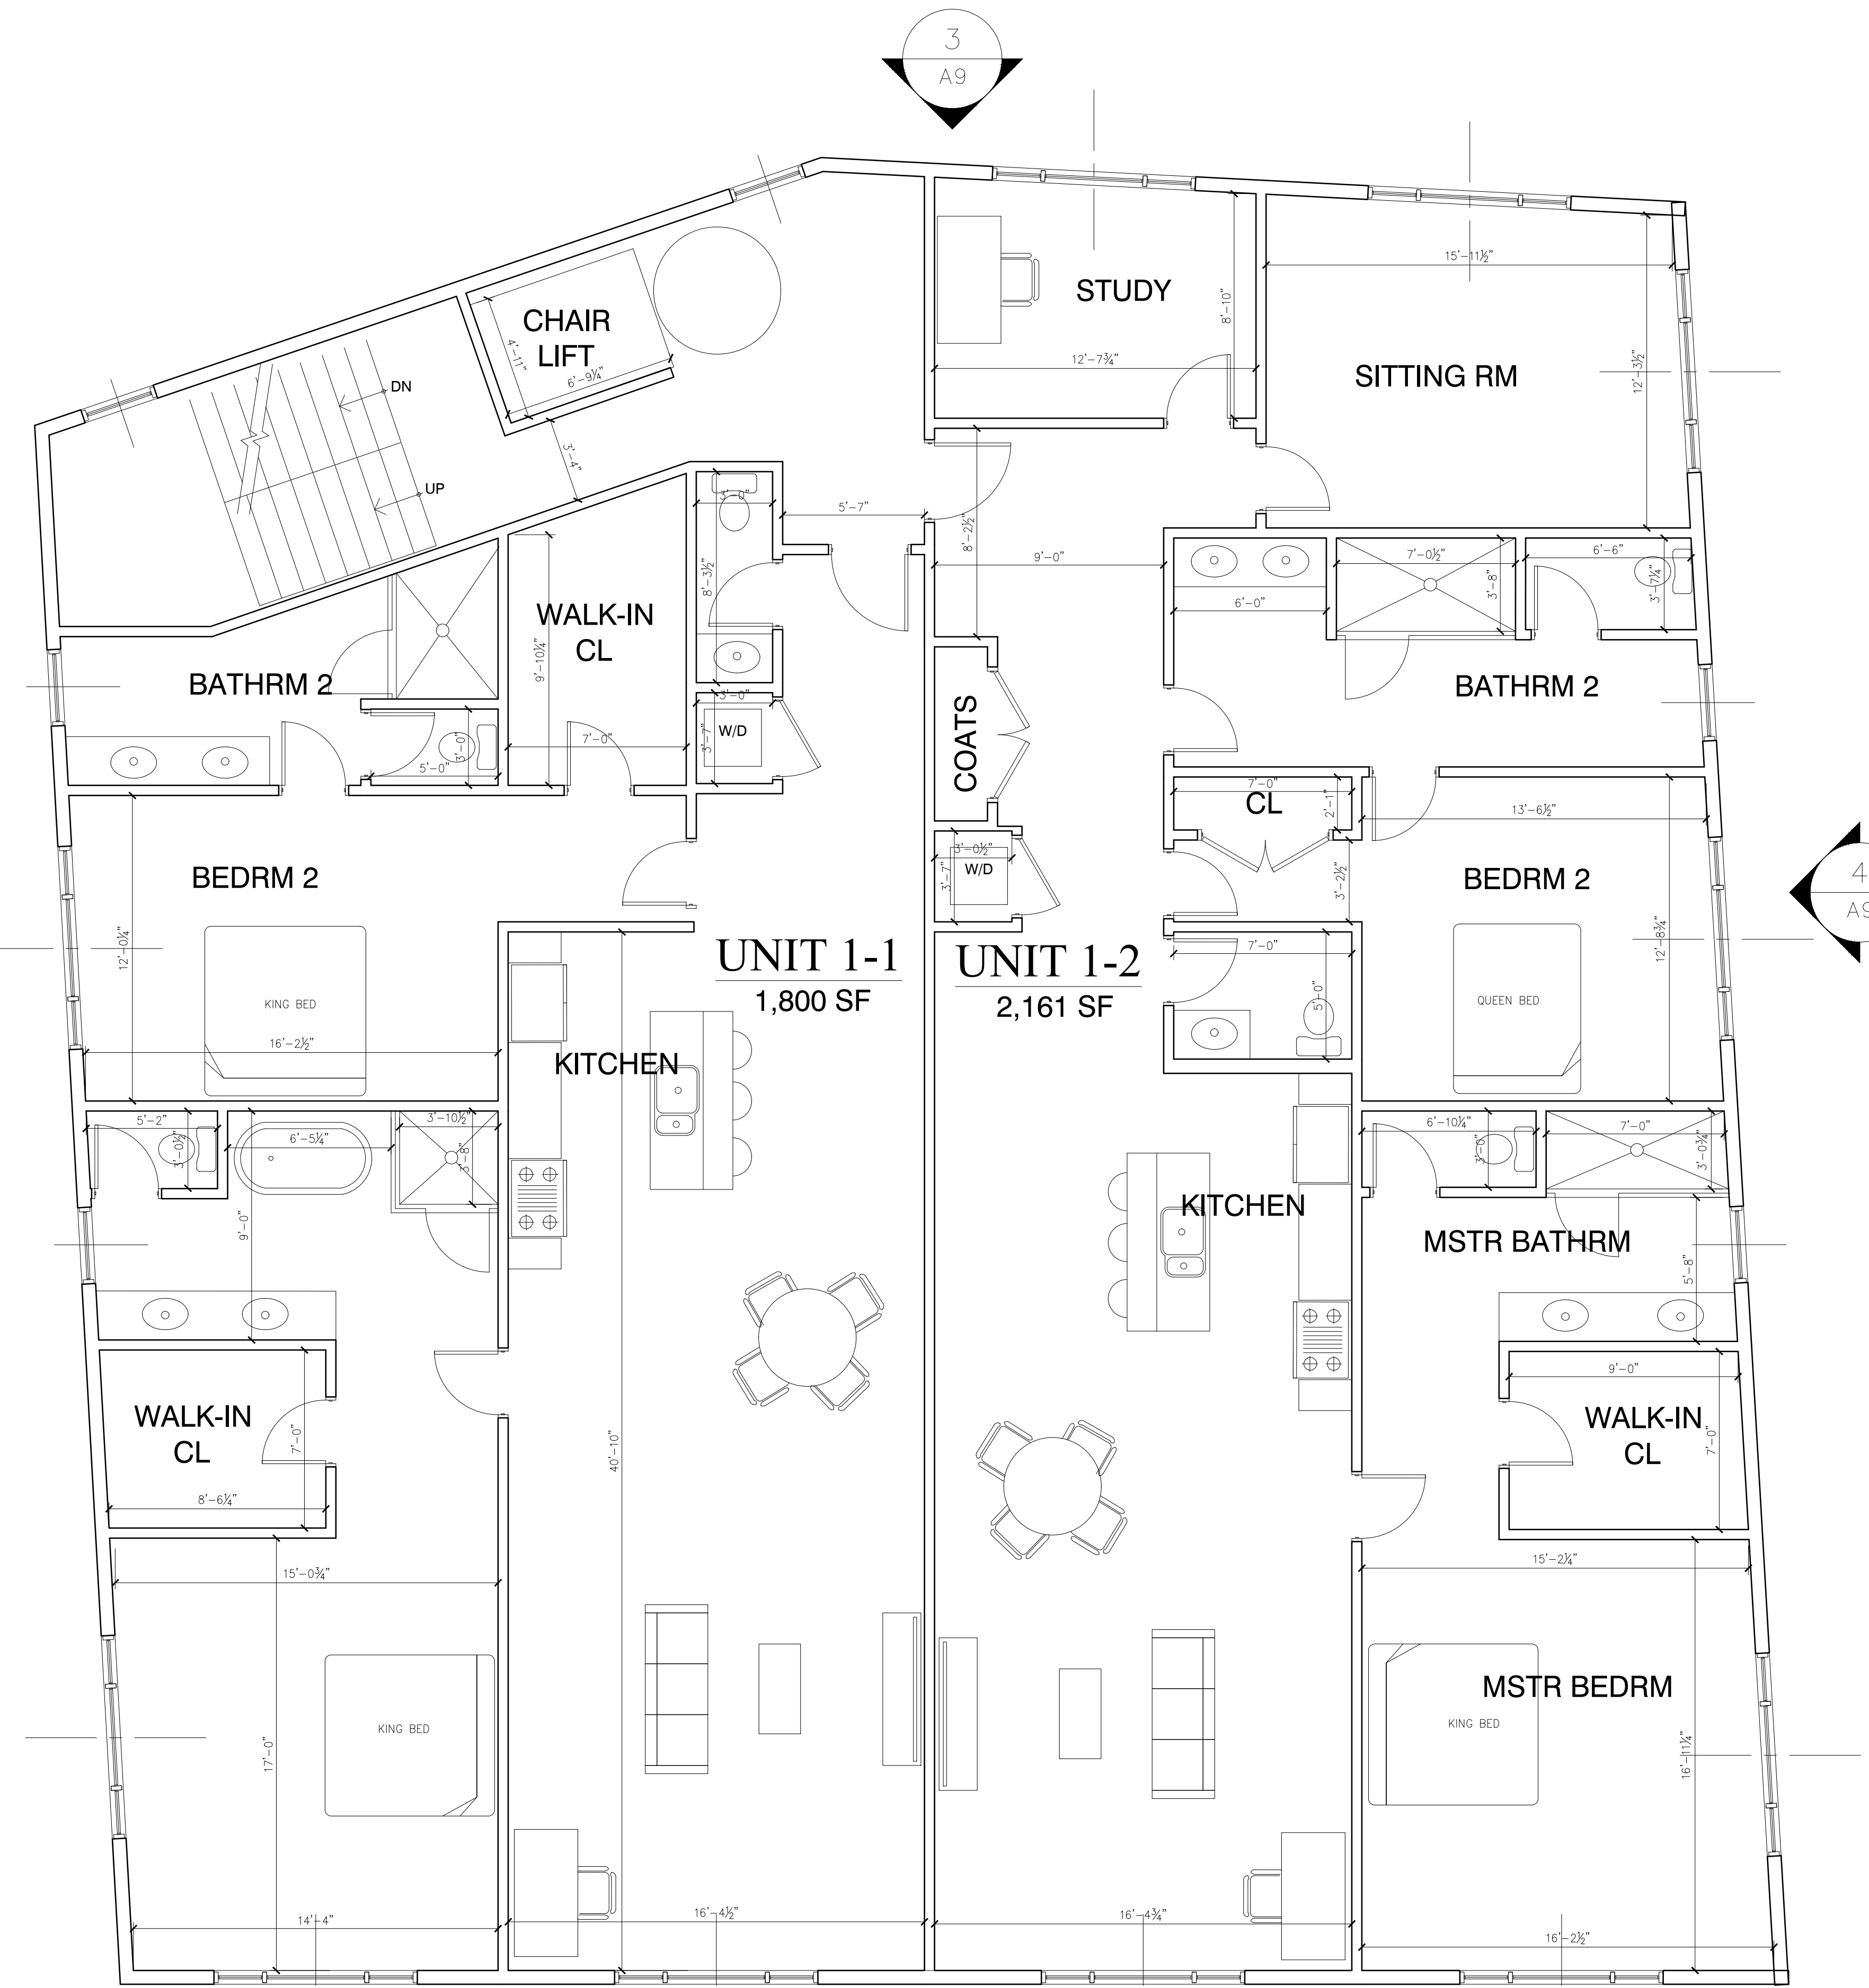

PROPOSED 2nd FLOOR PLAN
 1/4"=1'-0"

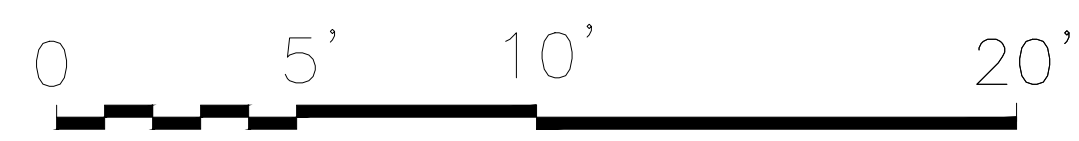

SCALE: 1/4"=1'-0"

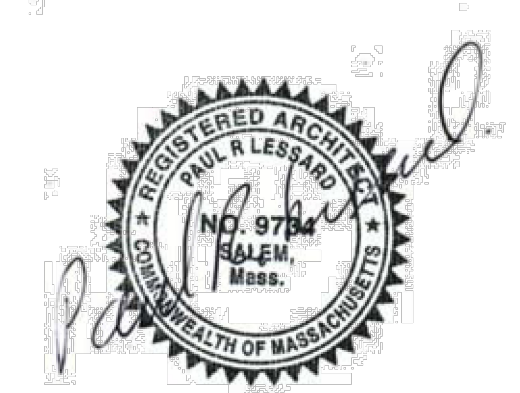

REVISIONS:



PROJECT NUMBER:
 DATE: 6/16/22
 SCALE: AS NOTED
 DRAWN: PRL
 CHECK:


DRAWING NUMBER:

A6




PROPOSED 3rd FLOOR PLAN
 1/4"=1'-0"

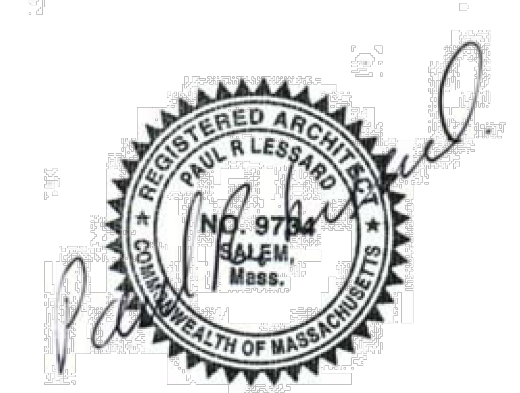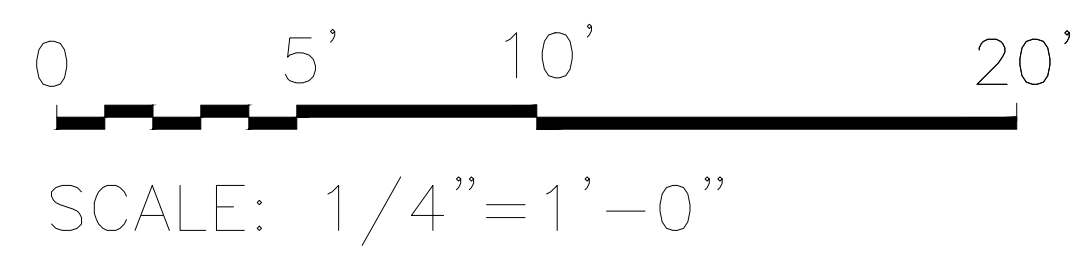

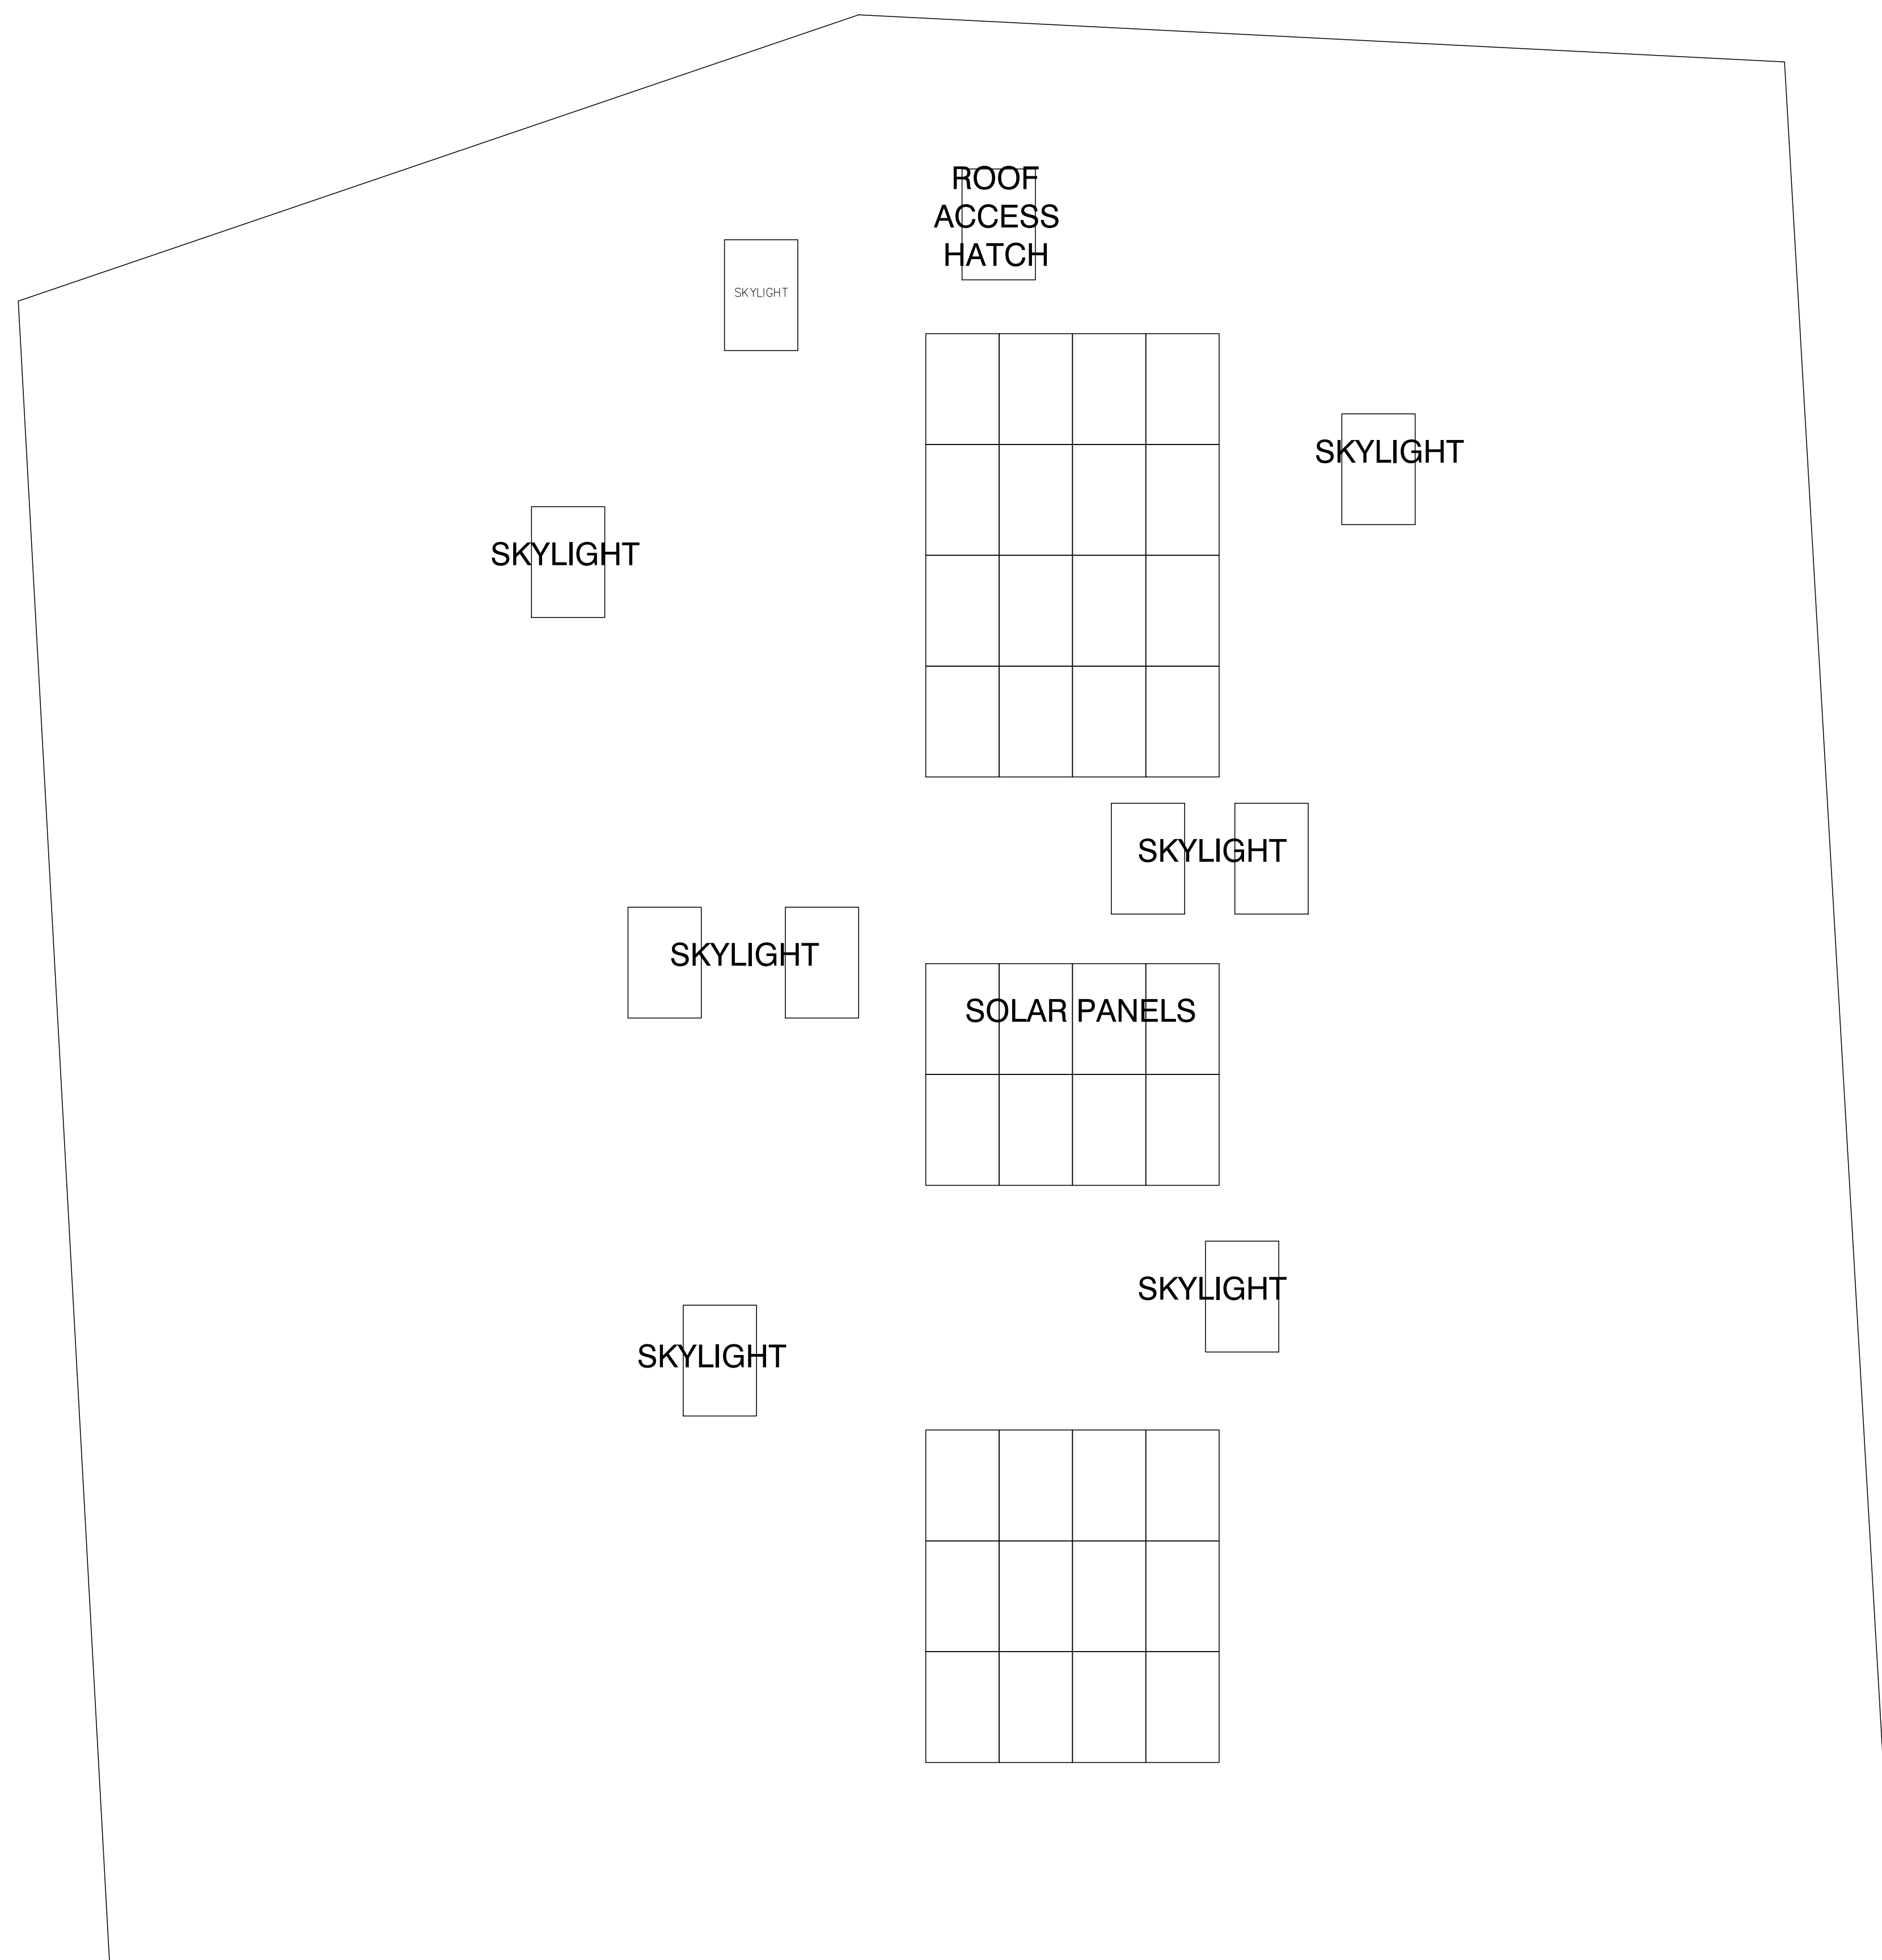


0 5' 10' 20'
 SCALE: 1/4" = 1'-0"

1
 A7 **PROPOSED ROOF PLAN**
 1/4" = 1'-0"

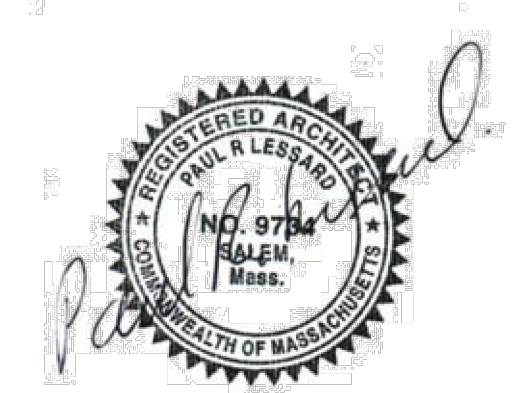

PAUL R. LESSARD
 • REGISTERED ARCHITECT •
 18 LEAVITT STREET SALEM, MA 01970
 paul@paularchitect.com
 (978) 210-1960

 


NEW APARTMENT BUILDING
 1 JACKSON STREET
 NEWTON, MASSACHUSETTS
 PROPOSED ROOF PLAN


REVISIONS:

PROJECT NUMBER:
 DATE: 6/16/22
 SCALE: AS NOTED
 DRAWN: PRL
 CHECK:


DRAWING NUMBER:
A7

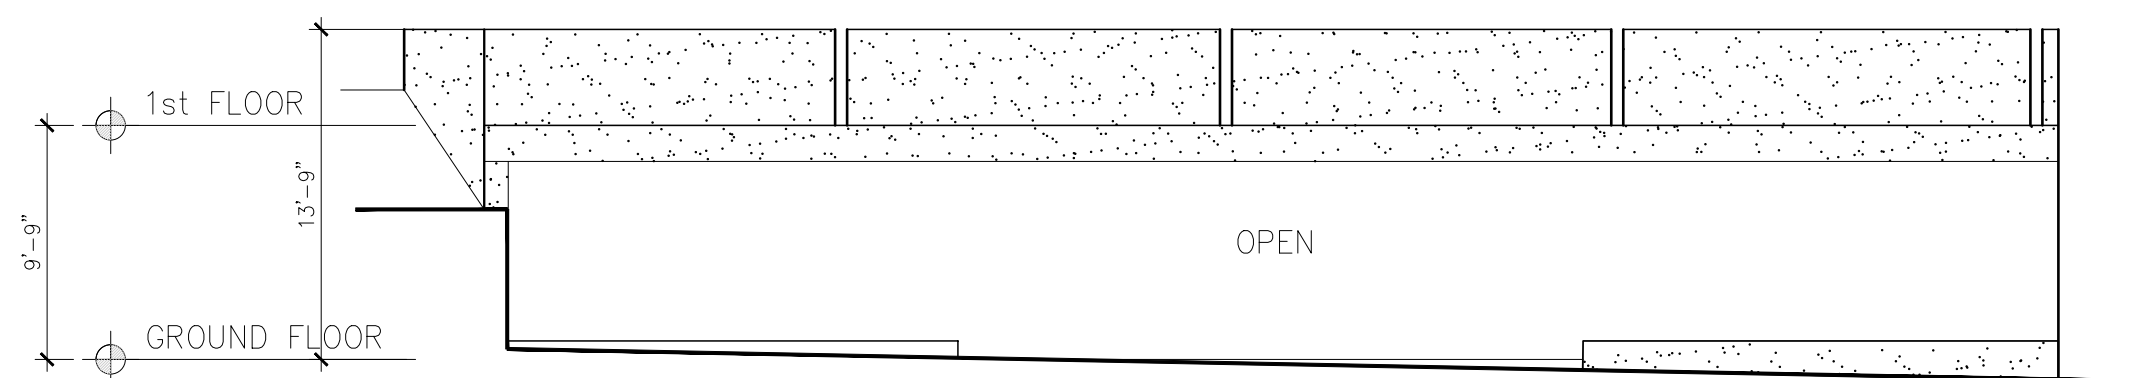


1
AB
EXISTING SOUTH ELEVATION
1/8"=1'-0"

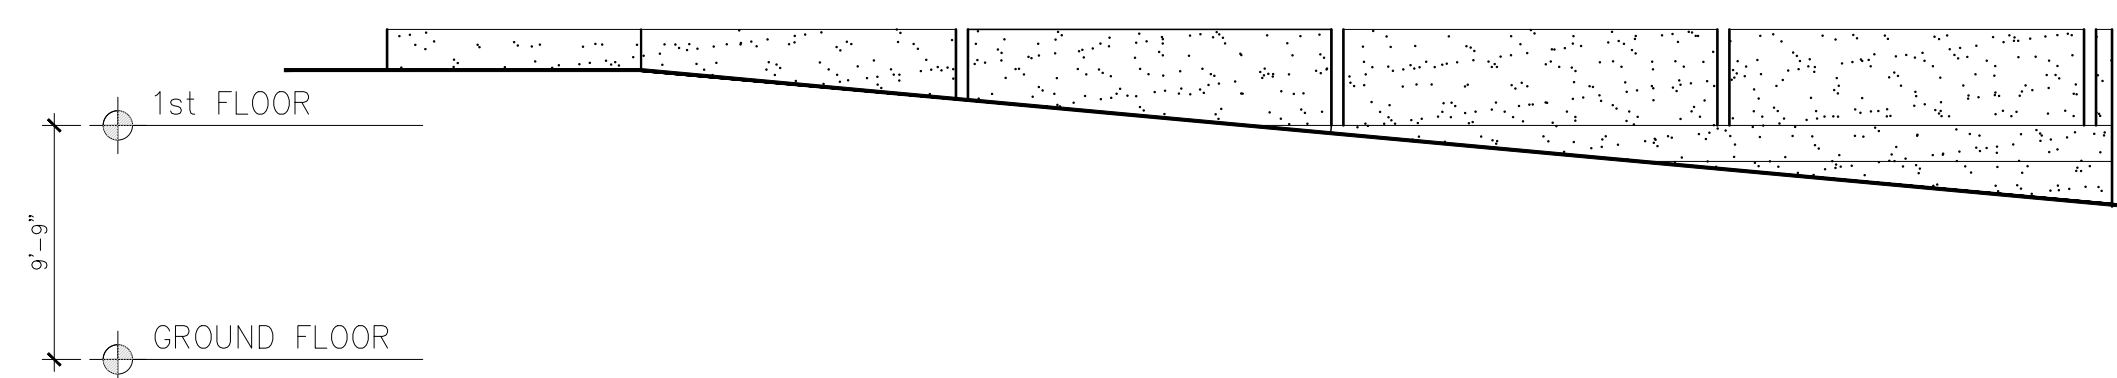


2
AB
EXISTING WEST ELEVATION
1/8"=1'-0"

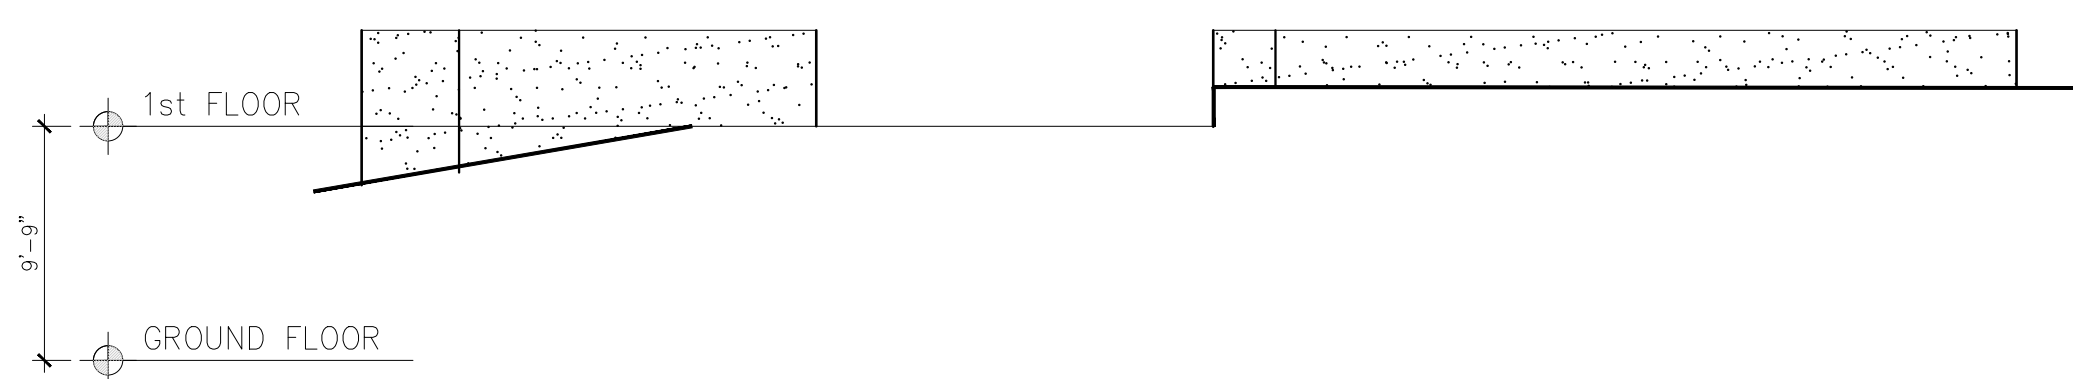

3
AB
EXISTING NORTH ELEVATION
1/8"=1'-0"

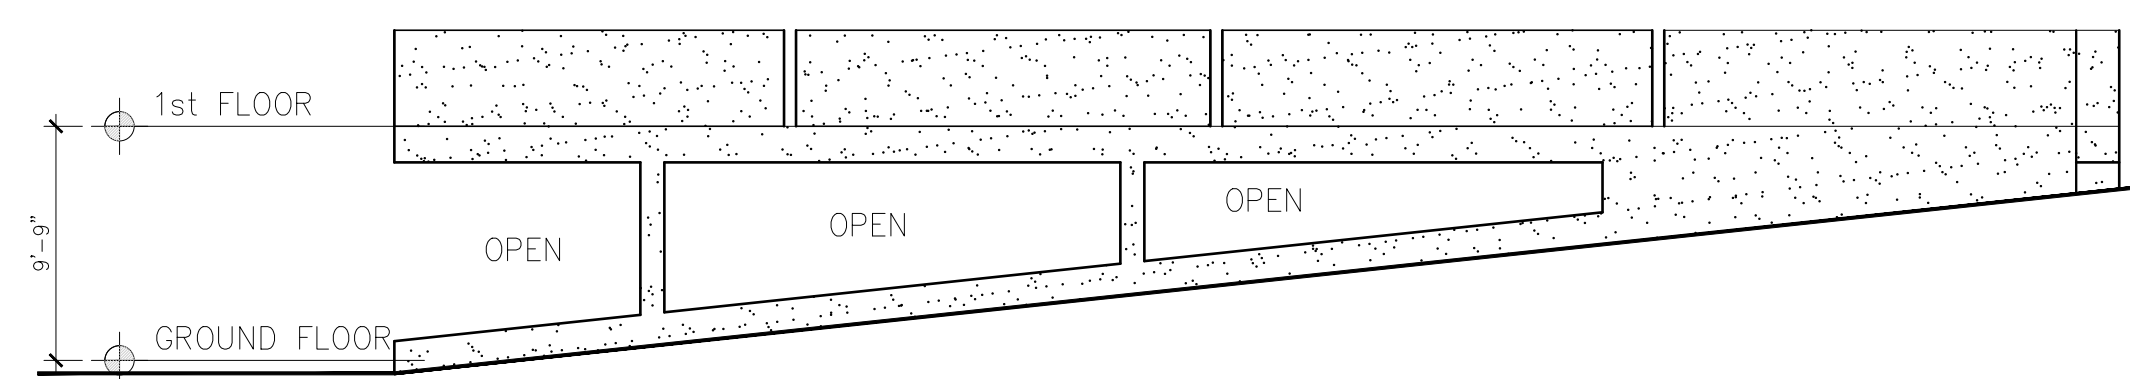

4
AB
EXISTING EAST ELEVATION
1/8"=1'-0"

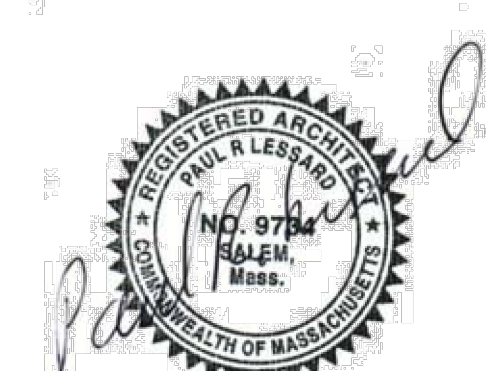

PAUL R. LESSARD
• REGISTERED ARCHITECT •
18 LEAVITT STREET SALEM, MA 01970
(978) 210-1960 paul@paularchitect.com

NEW APARTMENT BUILDING
1 JACKSON STREET
NEWTON, MASSACHUSETTS
EXISTING EXTERIOR ELEVATIONS

REVISIONS:

PROJECT NUMBER:
DATE: 6/16/22
SCALE: AS NOTED
DRAWN: PRL
CHECK:


DRAWING NUMBER:
A8




1
A9
PROPOSED SOUTH ELEVATION
1/8"=1'-0"



2
A9
PROPOSED WEST ELEVATION
1/8"=1'-0"

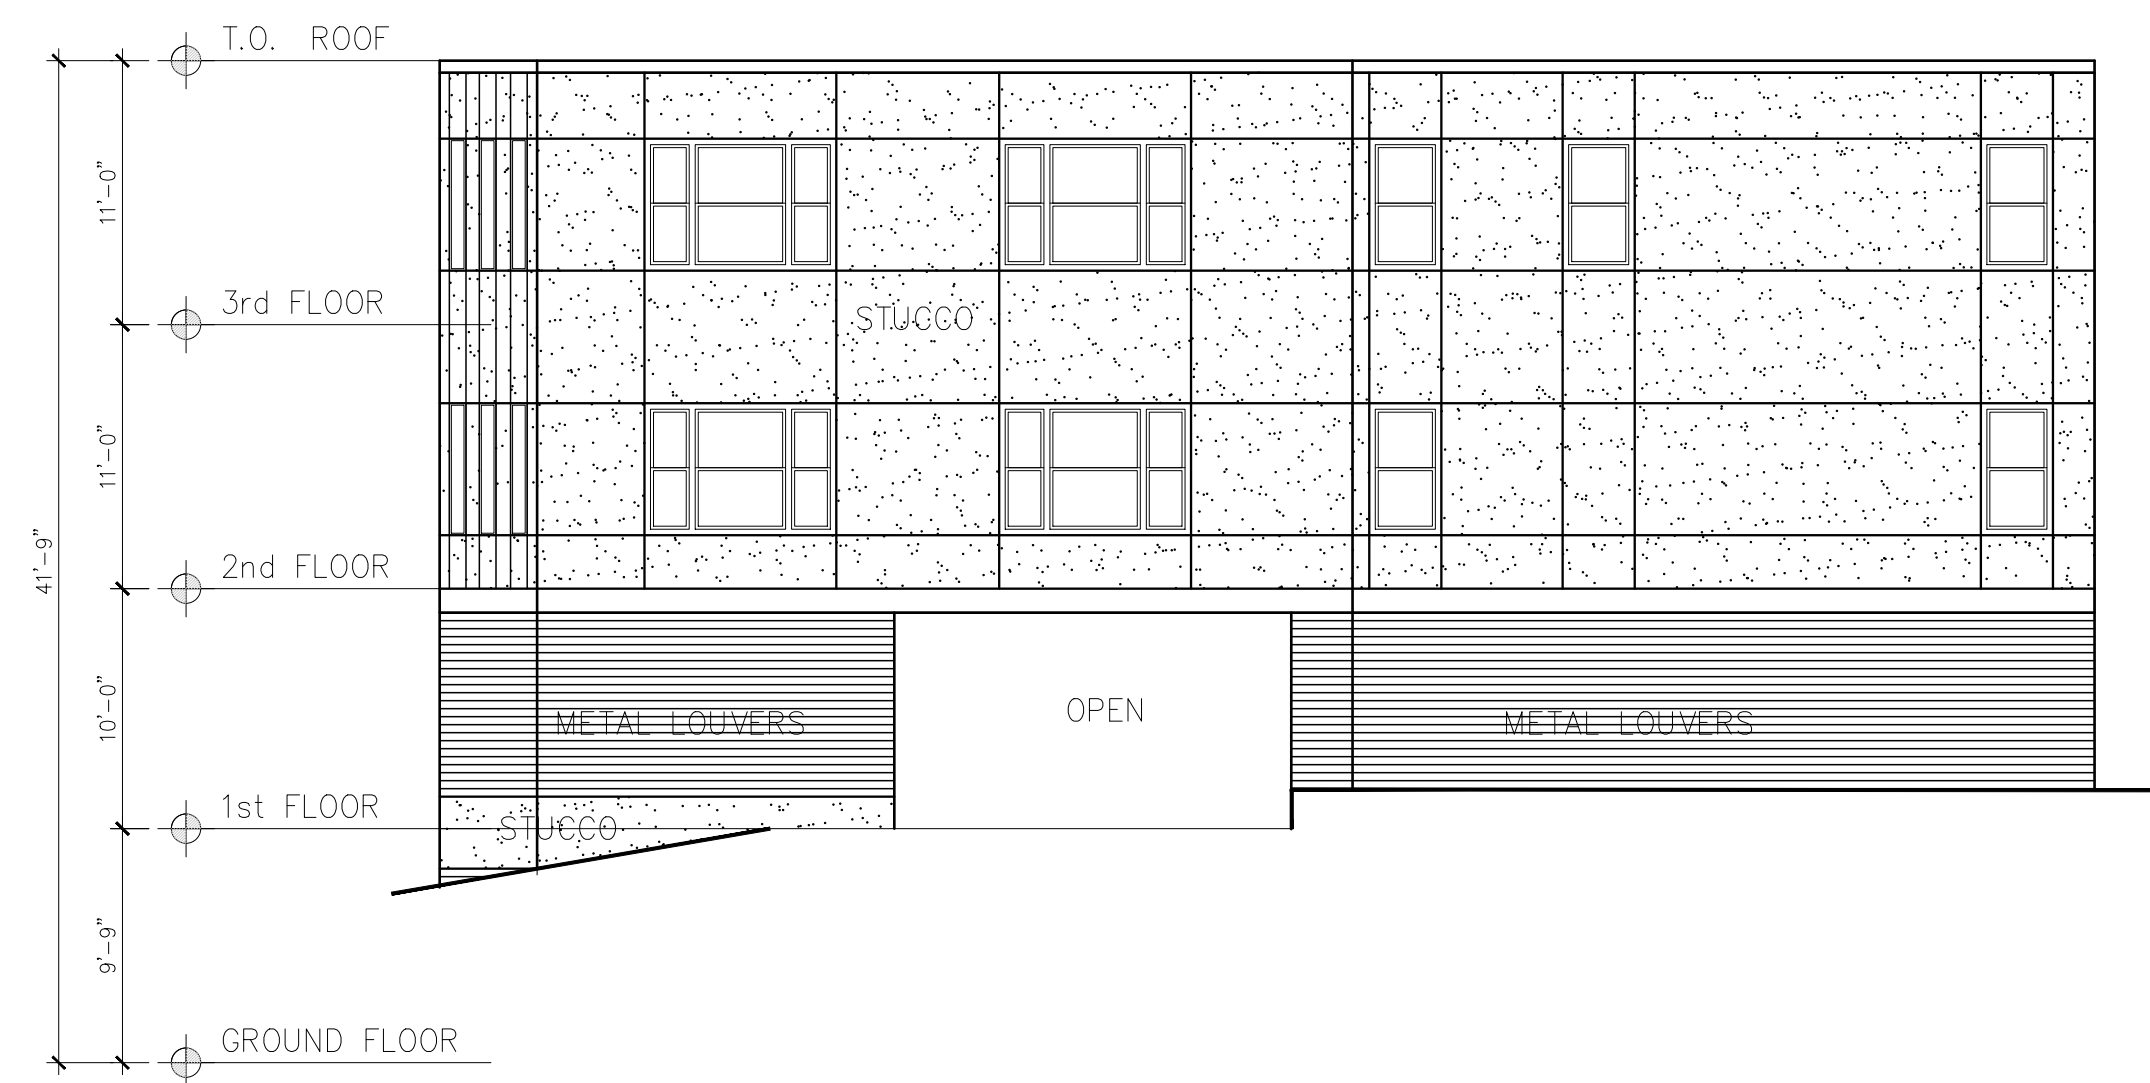

3
A9
PROPOSED NORTH ELEVATION
1/8"=1'-0"

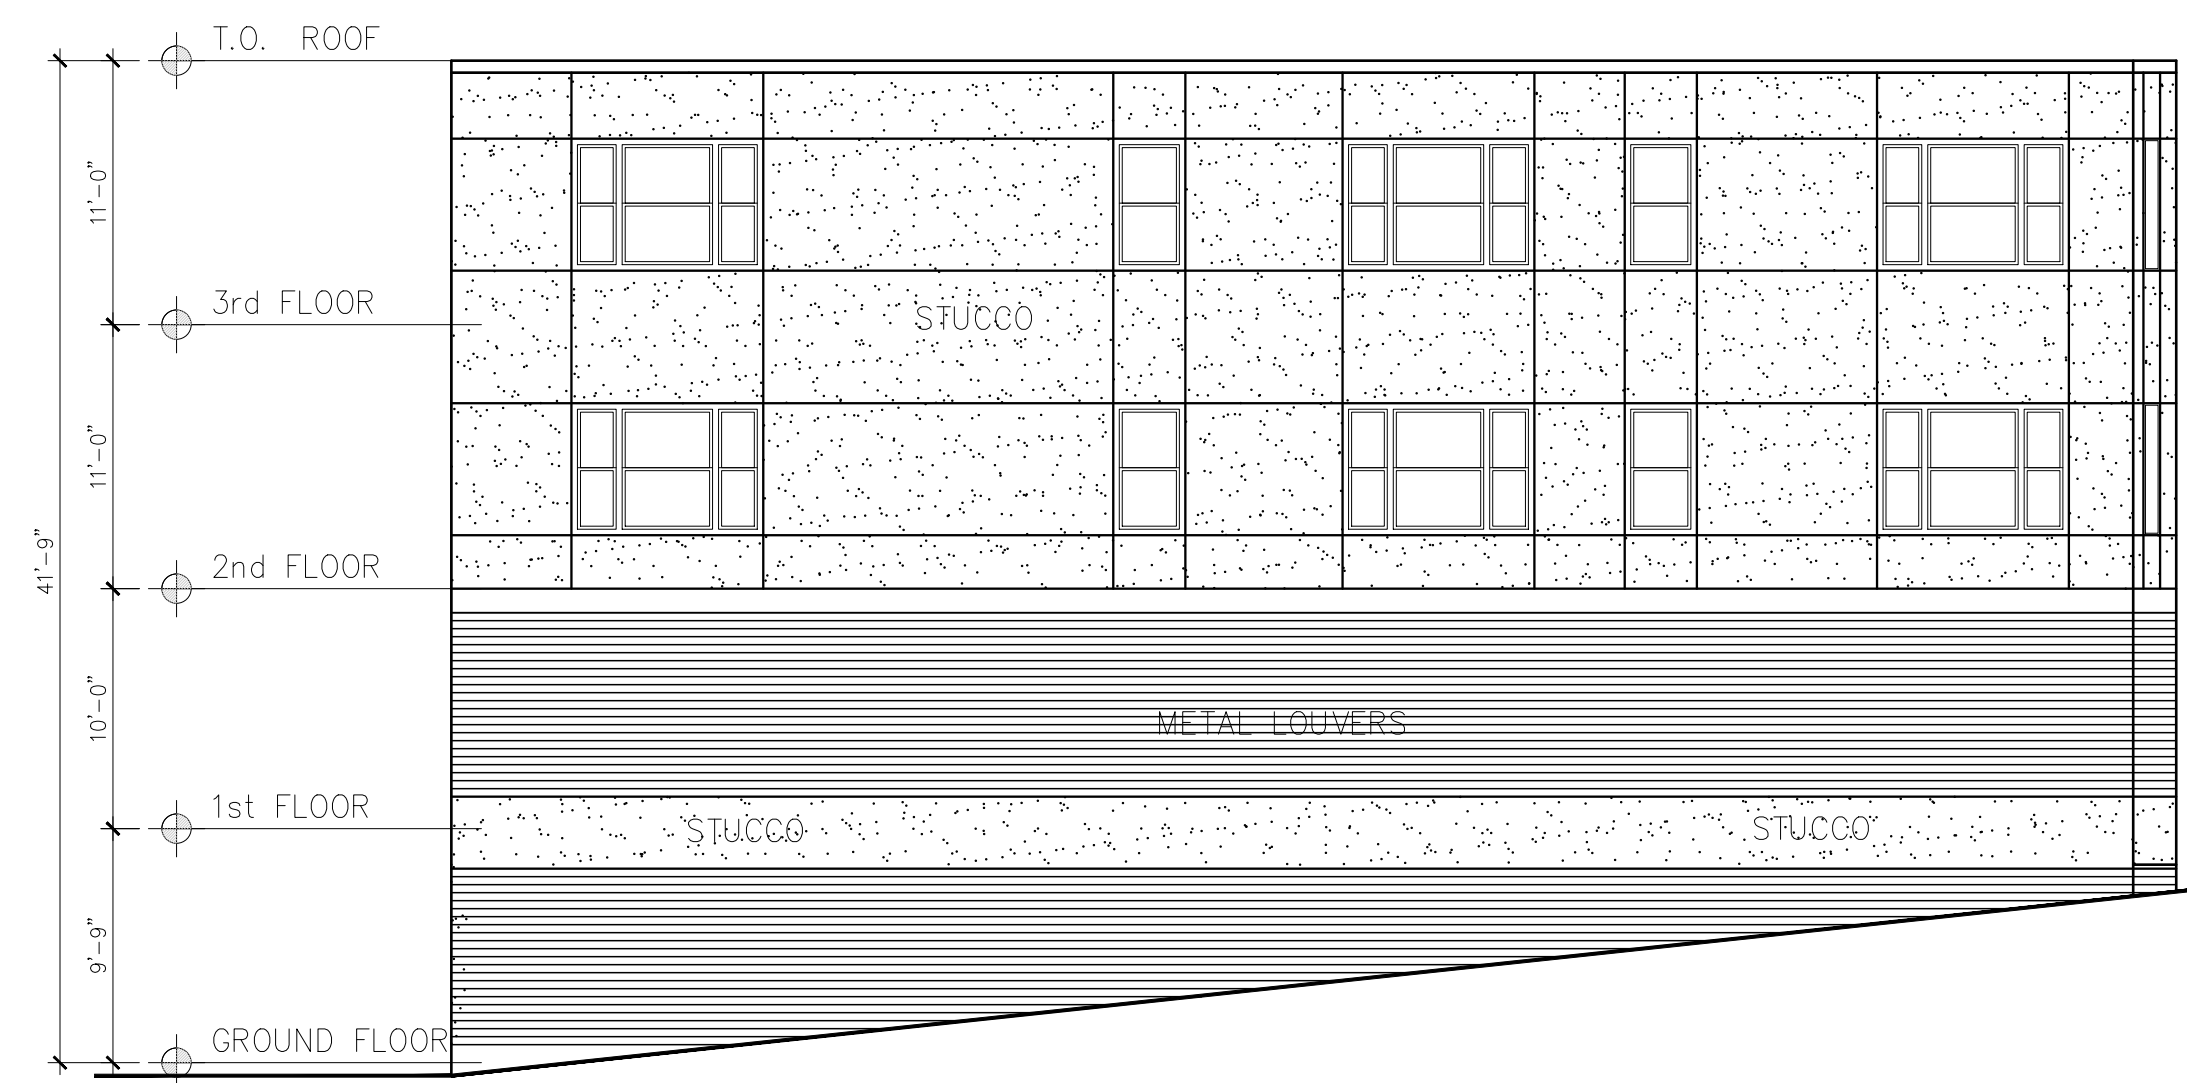

4
A9
PROPOSED EAST ELEVATION
1/8"=1'-0"

PAUL R. LESSARD
• REGISTERED ARCHITECT •
18 LEAVITT STREET SALEM, MA 01970
(978) 210-1960 paul@paularchitect.com

NEW APARTMENT BUILDING
1 JACKSON STREET
NEWTON, MASSACHUSETTS
PROPOSED EXTERIOR ELEVATIONS

REVISIONS:

PROJECT NUMBER:
DATE: 6/16/22
SCALE: AS NOTED
DRAWN: PRL
CHECK:

DRAWING NUMBER:

A9

