



TREE PLANTING - VERTICAL STAKES

STAKING: 2 PER 3" CAL. OR LESS
STAKING: 3 PER 4" CAL. OR GREATER

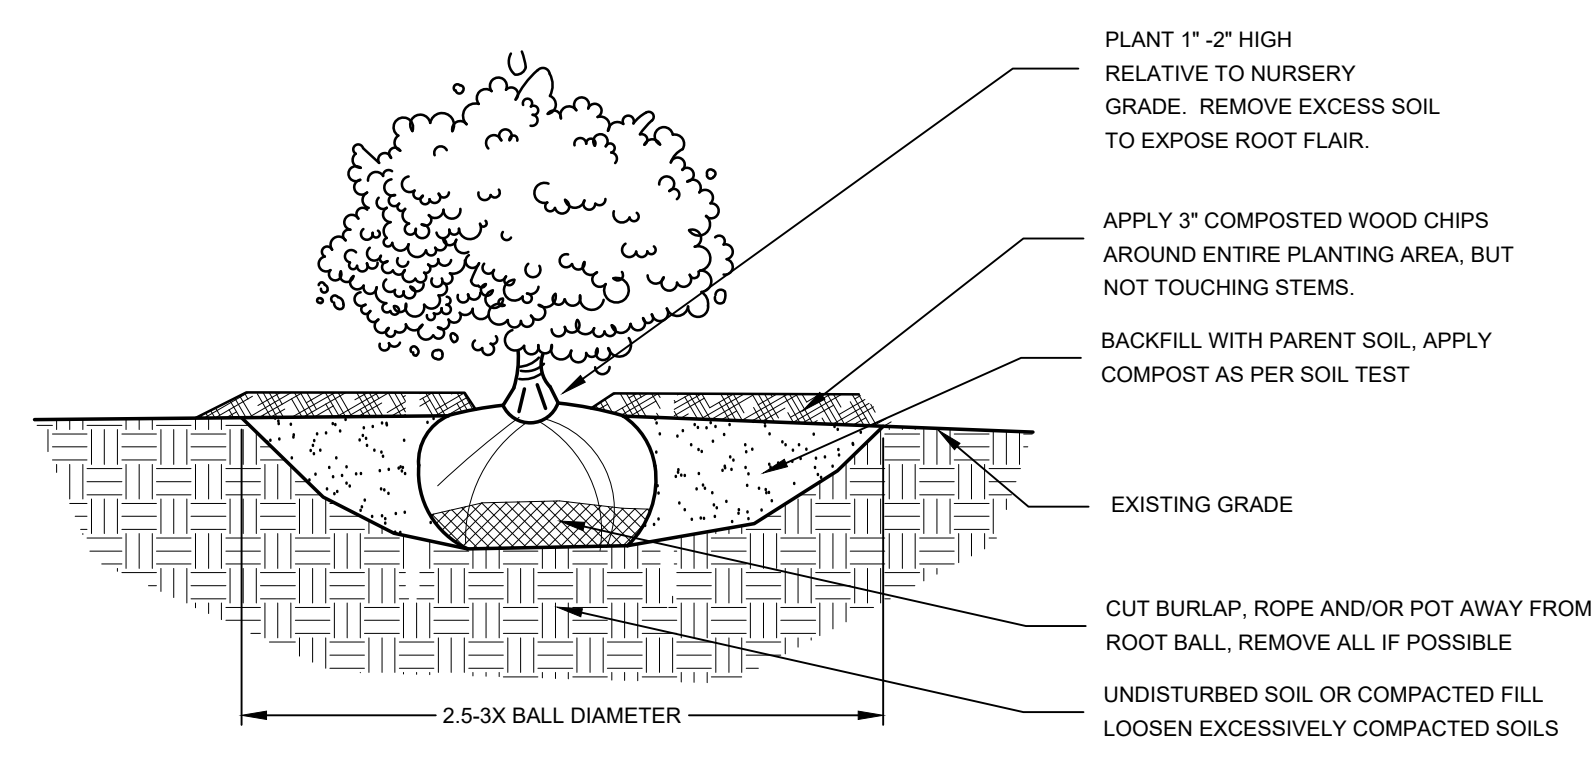


SHRUB PLANTING

SCALE: NOT TO SCALE

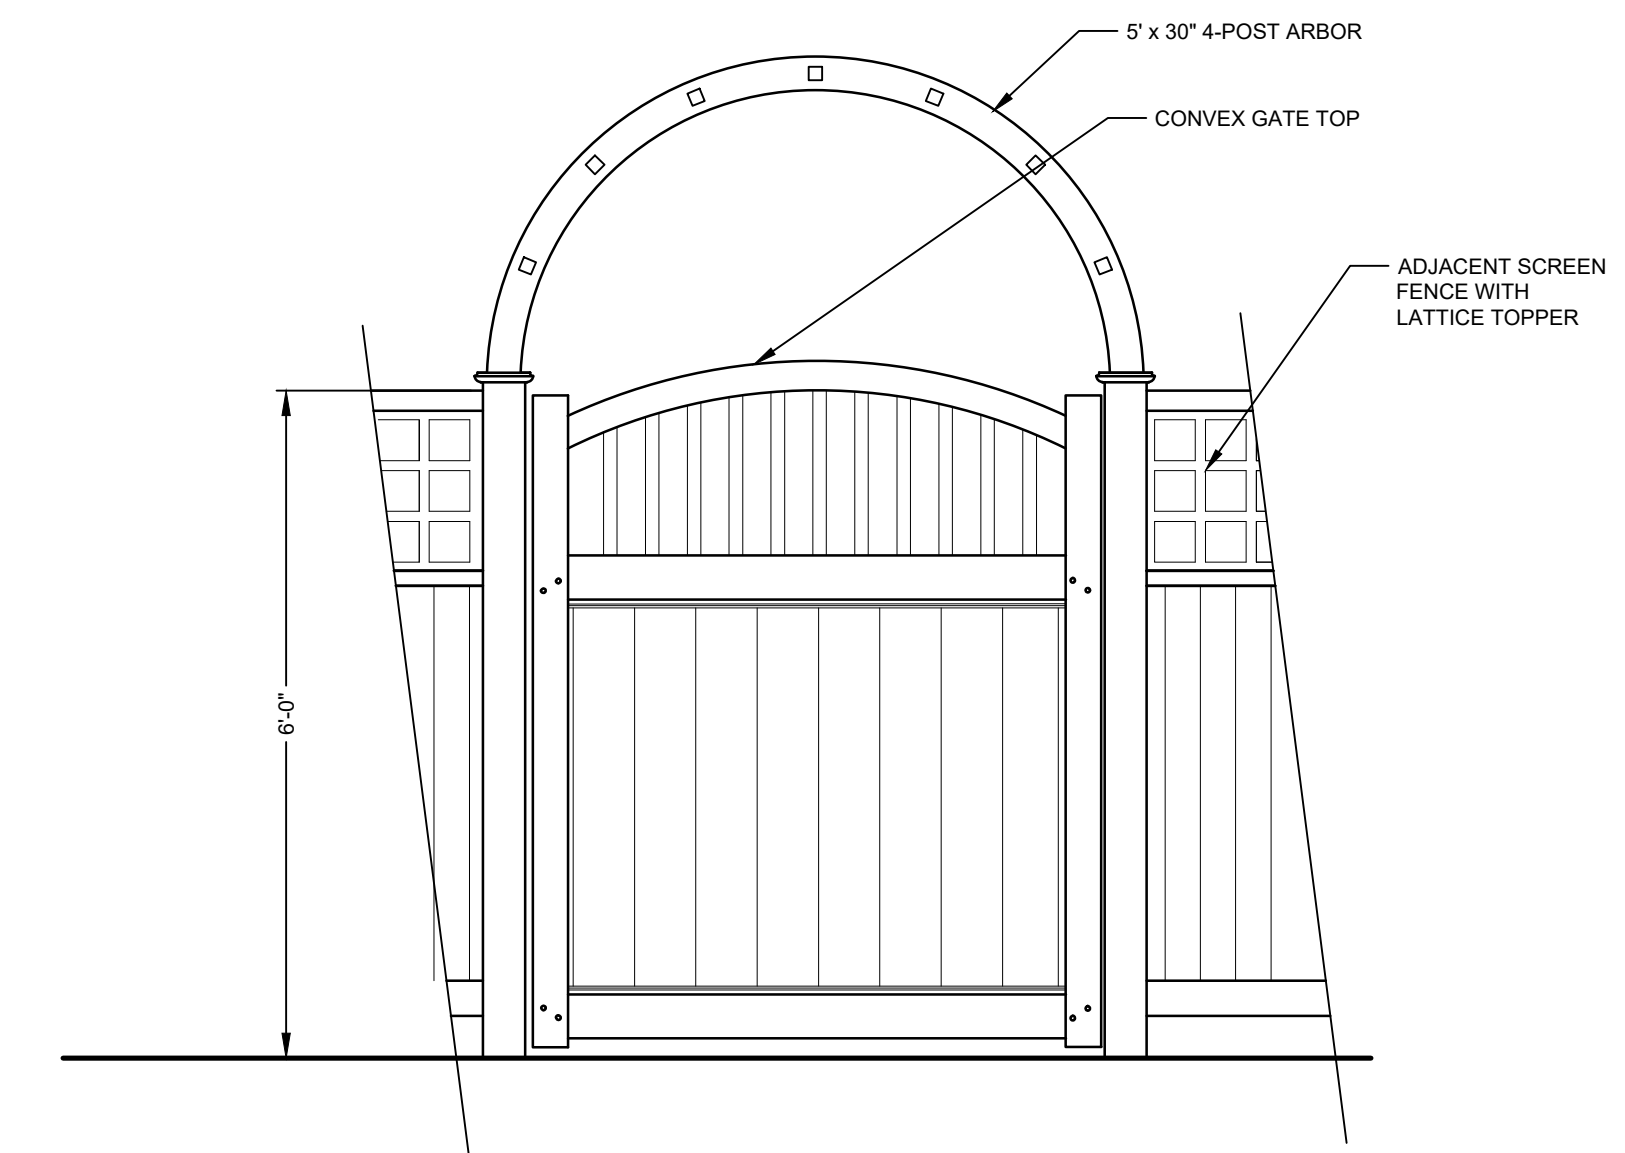


ARCHED GATE AT REAR GARDEN

SCALE: NOT TO SCALE

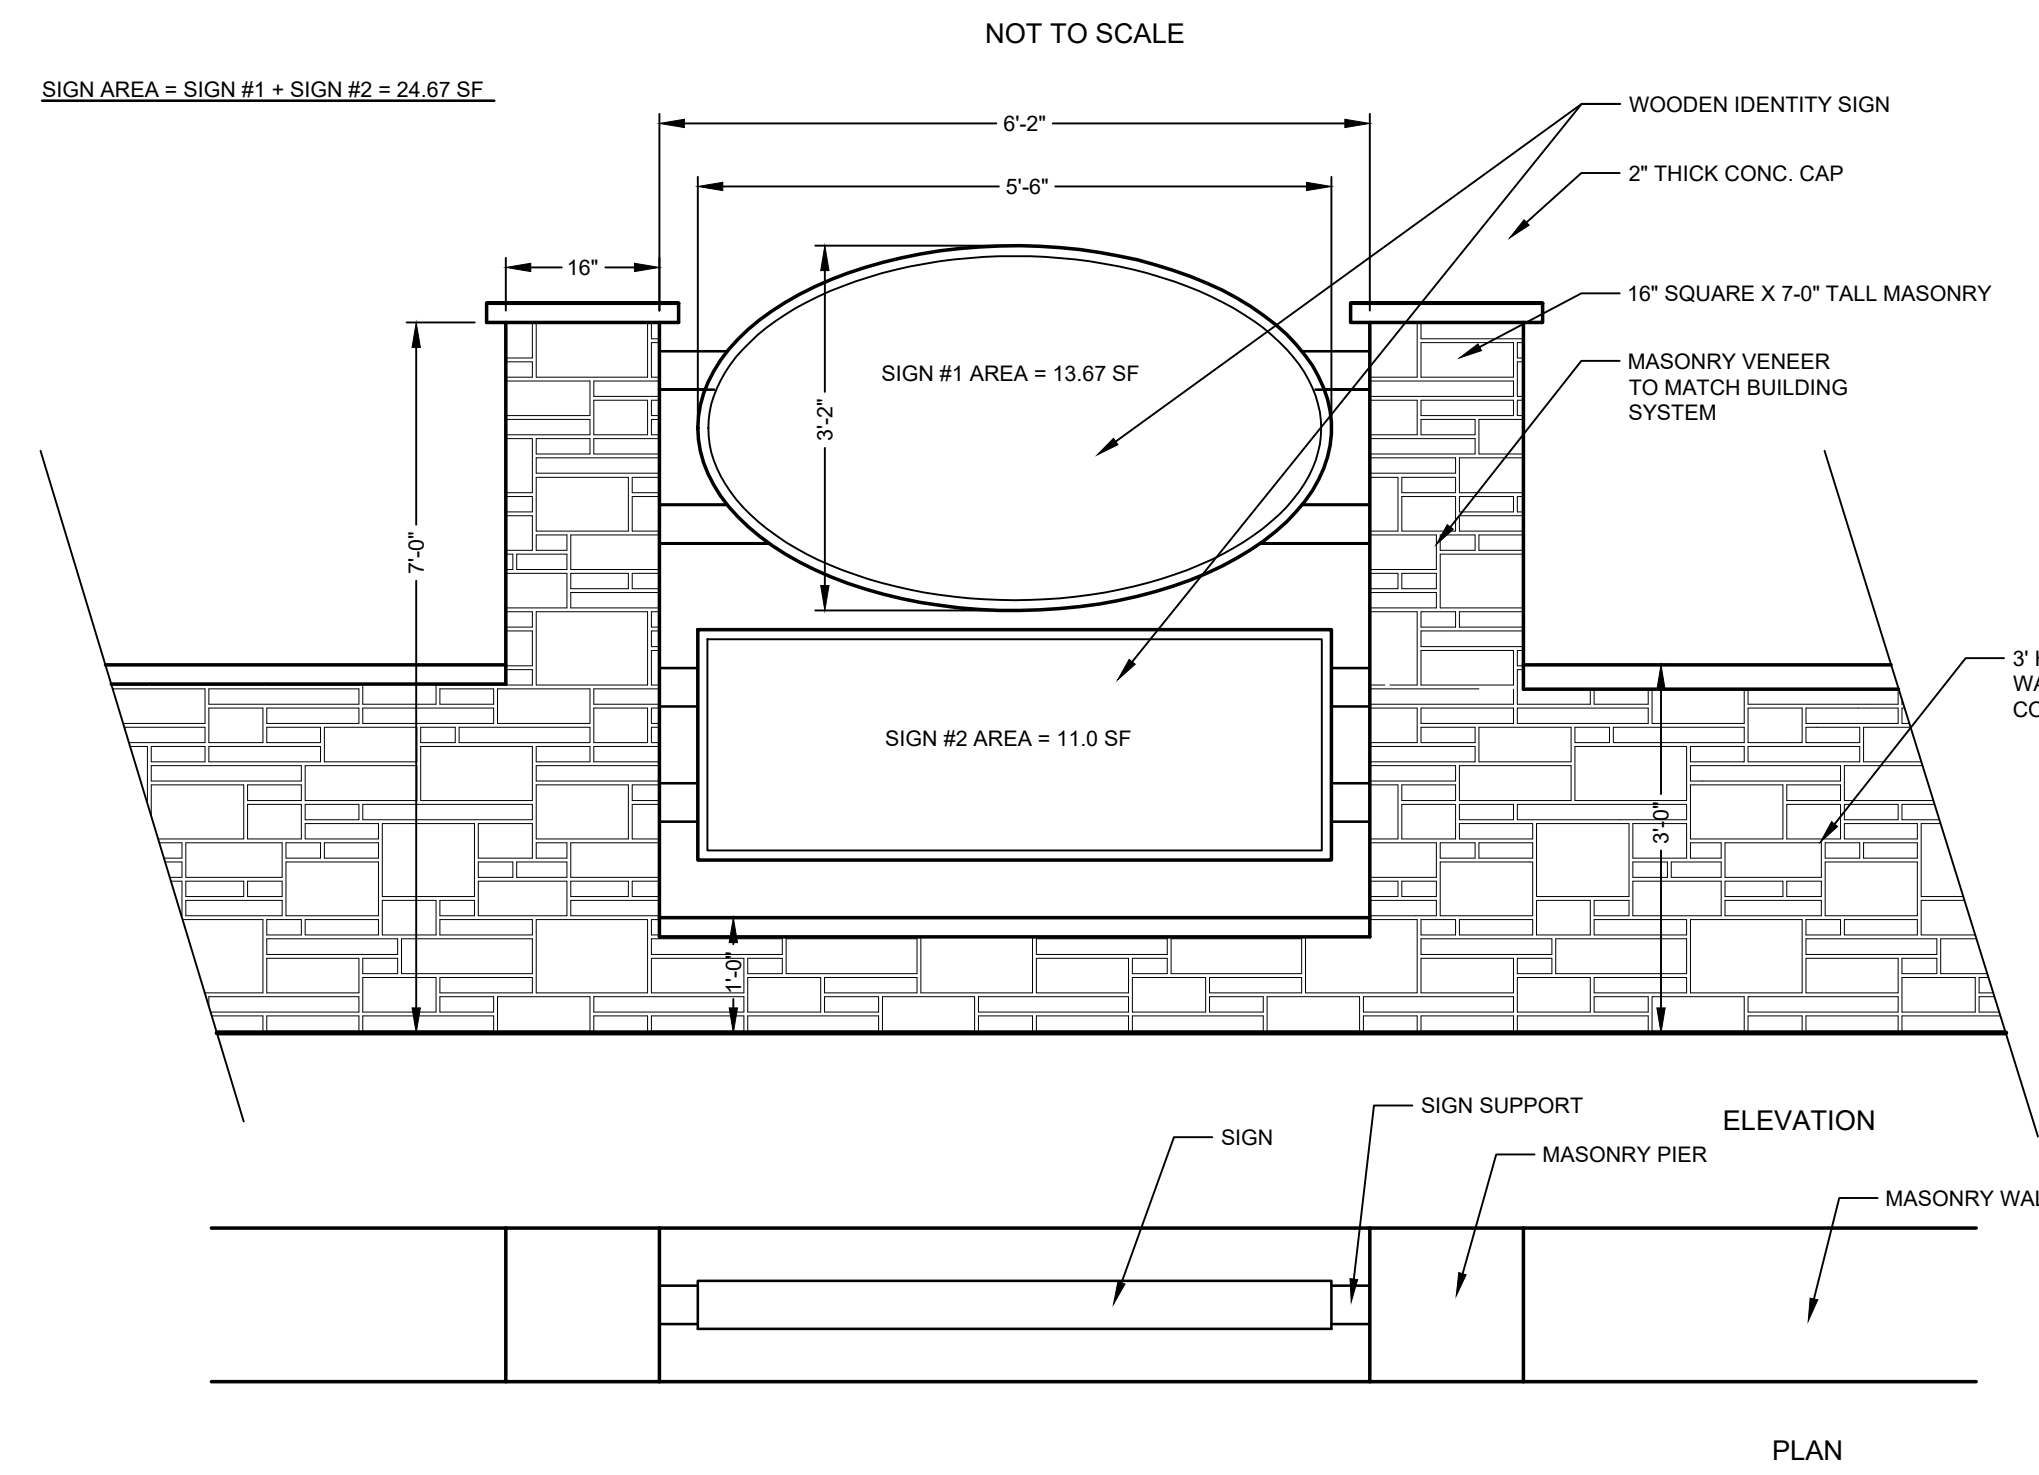


SIGN SPECIFICATIONS

- [A] - MPA
Material: Extra, single sided, V-routed and Hand Painted/Masked Painted
White vinyl registration mark, Back of panel painted Black
Depth: 1/4"
- [B] - PAINT
Color: 313 Grip Guard, Dk Bronze, Satin
- [C] - PAINT
Color: Tan PMS 465c, Semi Gloss
- [D] - PAINT
Color: Black, Semi Gloss
- [E] - PAINT/VINYL
Color: White vinyl or White paint, Semi Gloss
- [F] - PAINT
Color: Orange PMS 717c, Semi Gloss
- [G] - PAINT
Color: Orange PMS 144c, Semi Gloss

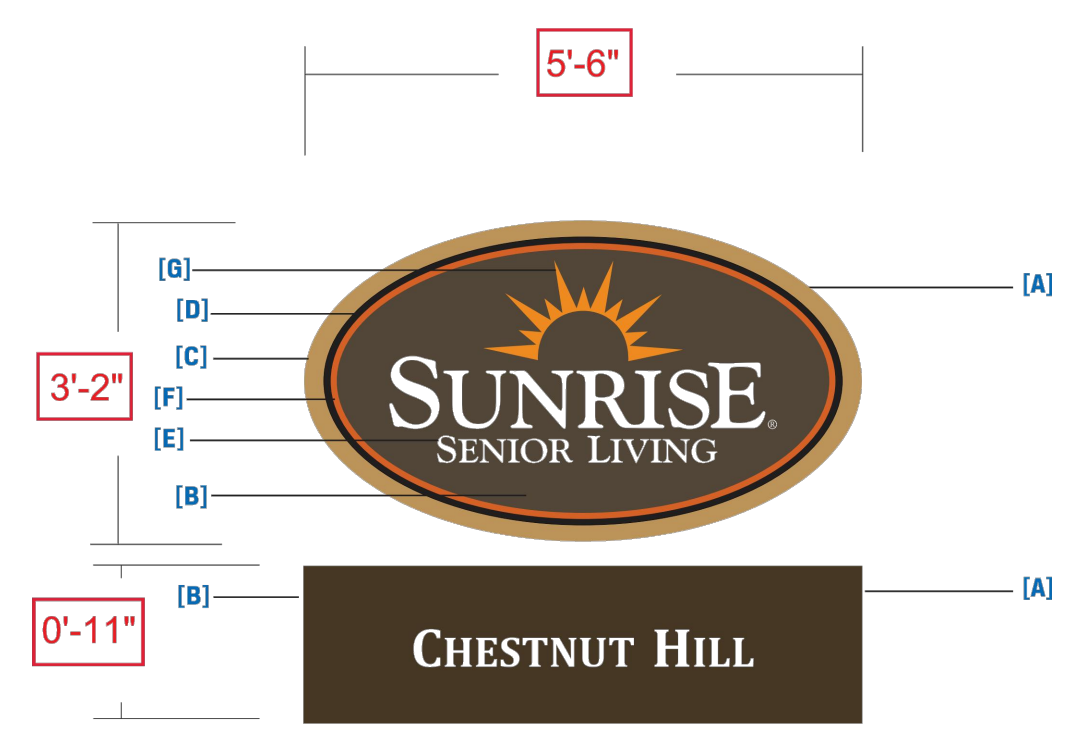


PROJECT SIGN AT FRONT OF BUILDING IN WALL

NOT TO SCALE

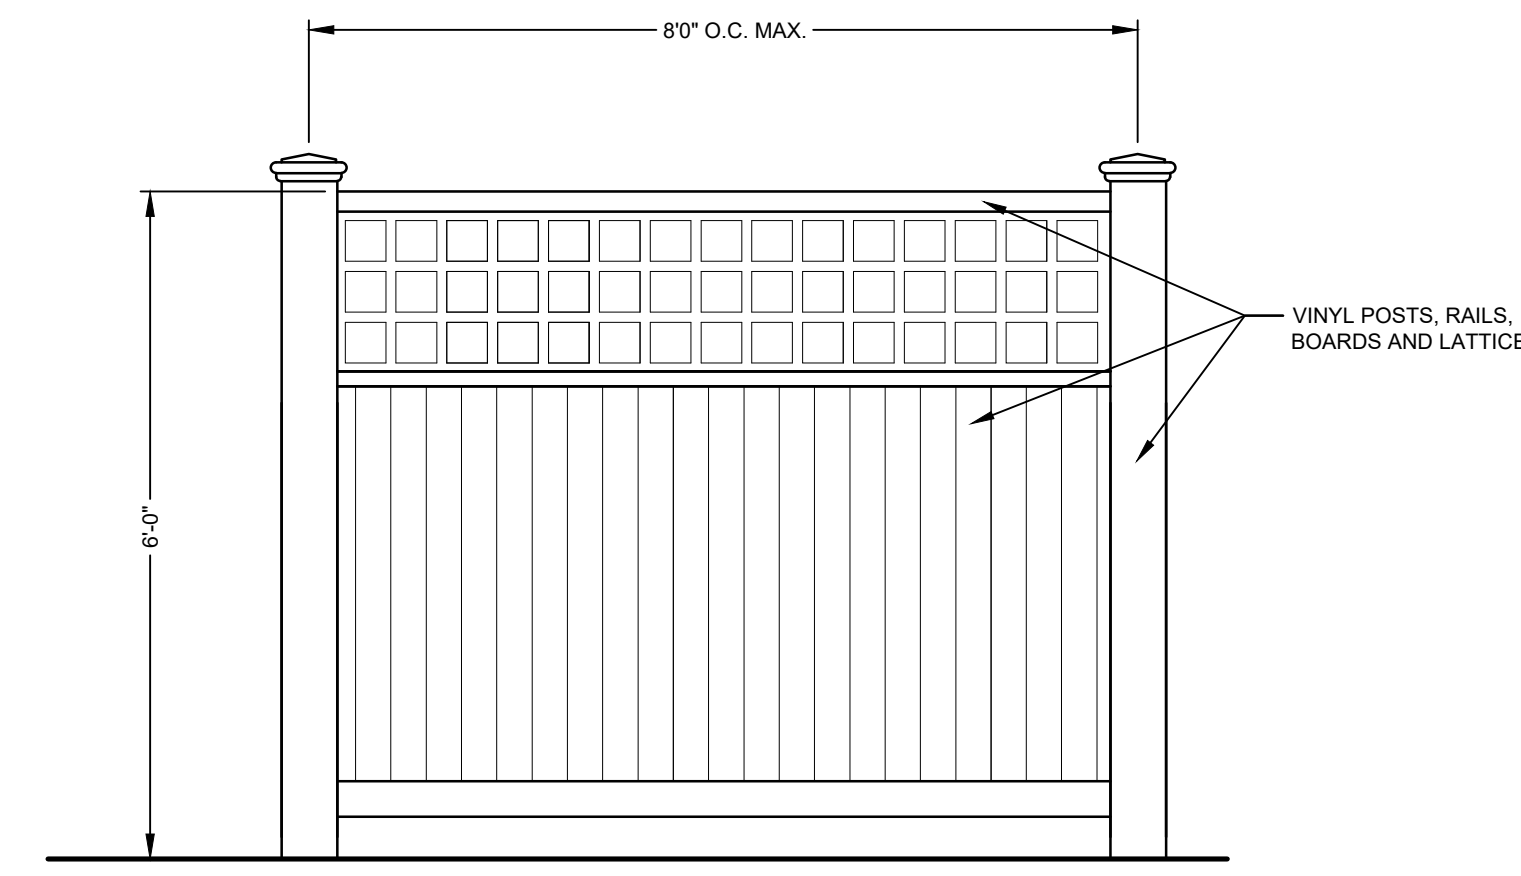


SCREEN FENCE WITH LATTICE TOPPER

SCALE: NOT TO SCALE

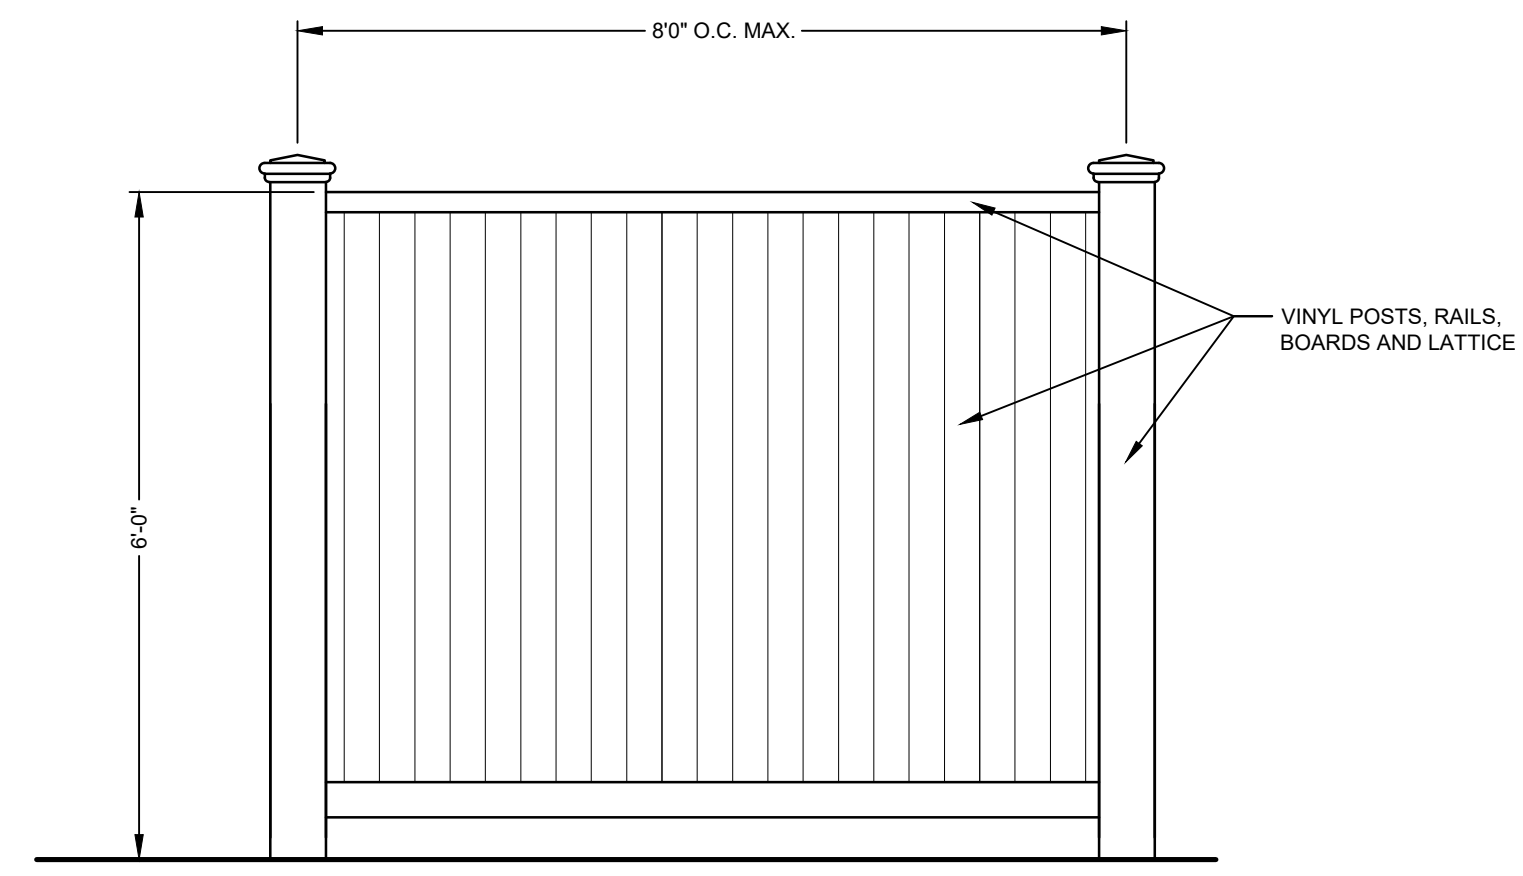

PVC PRIVACY FENCE

SCALE: NOT TO SCALE

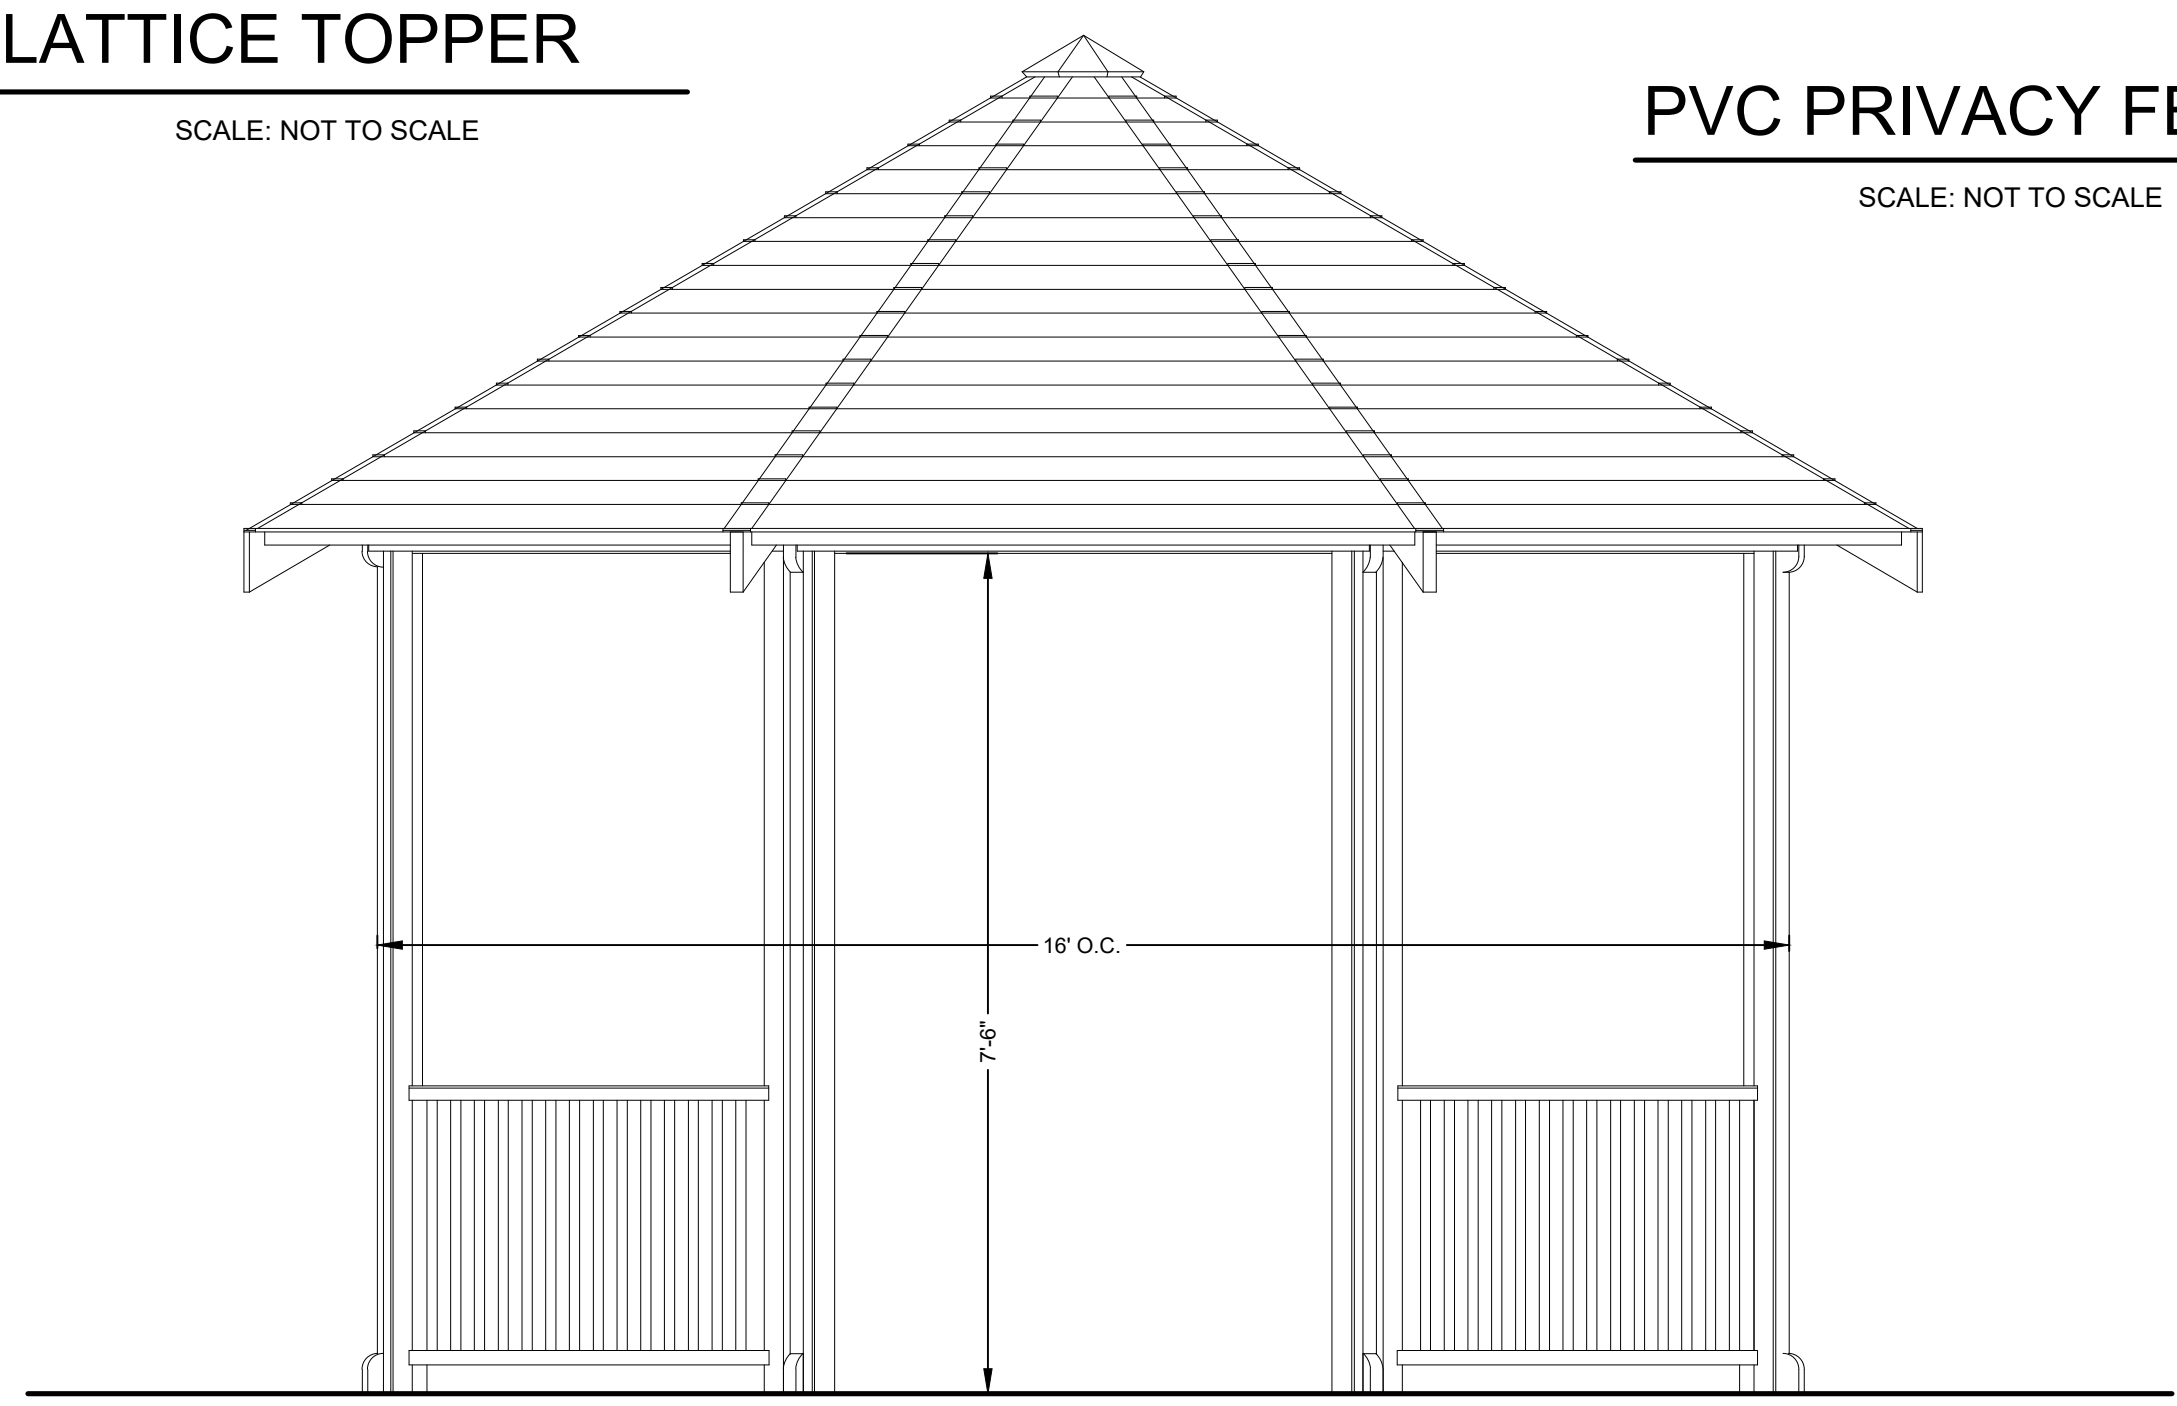

GAZEBO (TYPICAL)

SCALE: NOT TO SCALE

NOT FOR CONSTRUCTION - FOR PERMITTING ONLY

Architect:

273 CORPORATE DRIVE
PORTSMOUTH, NH 03801
T 603.436.2551
F 603.436.6973
www.jsainc.com

Landscape Architect:

Leonard Design Associates
Site Planning/Landscape Architecture

7 Court Street Place
Arlington, MA 02476
(781) 641-0750

Civil Engineer:

VHB
101 Walnut Street
P.O. Box 9151
Watertown, MA 02471

No.	Date	Description
9.	8/22/2022	Revised Special Permit Application
2.	10/18/2021	Revised Special Permit Application
1.	7/23/2021	Special Permit Application

SUNRISE OF CHESTNUT HILL
Newton, MA

Applicant:
SUNRISE DEVELOPMENT, INC.
7902 WESTPARK DRIVE
McLEAN, VA 22102

LANDSCAPE DETAILS

JOB NUMBER:	DRAWN:	DATE:
2115	ADL	7/19/2021
FILE:	CHECKED:	SCALE:
	ADL	1" = 20'

L.2

COPYRIGHT © 2021 LEONARD DESIGN ASSOCIATES
DRAWING ALTERATION:
IT IS A VIOLATION OF LAW FOR ANY PERSON, UNLESS ACTING UNDER THE DIRECTION OF LICENSED ARCHITECT, PROFESSIONAL ENGINEER, LANDSCAPE ARCHITECT, OR LAND SURVEYOR TO ALTER ANY ITEM ON THIS DOCUMENT IN ANY WAY.
ANY LICENSEE WHO ALTERS THIS DOCUMENT IS REQUIRED BY LAW TO AFFIX HIS OR HER SEAL AND THE NOTATION "ALTERED BY" FOLLOWED BY HIS OR HER SIGNATURE AND SPECIFIC DESCRIPTION OF THE ALTERATIONS.