


- DEMO KEYNOTES:**
- ① REMOVE & DISPOSE
 - ② REMOVE & RECONSTRUCT
 - ③ REMOVE SECTION OF FLOOR FOR STAIRWAY
 - ④ REMOVE SECTION OF ROOF FOR ELEVATOR PENTHOUSE
 - ⑤ REPAIR IN PLACE

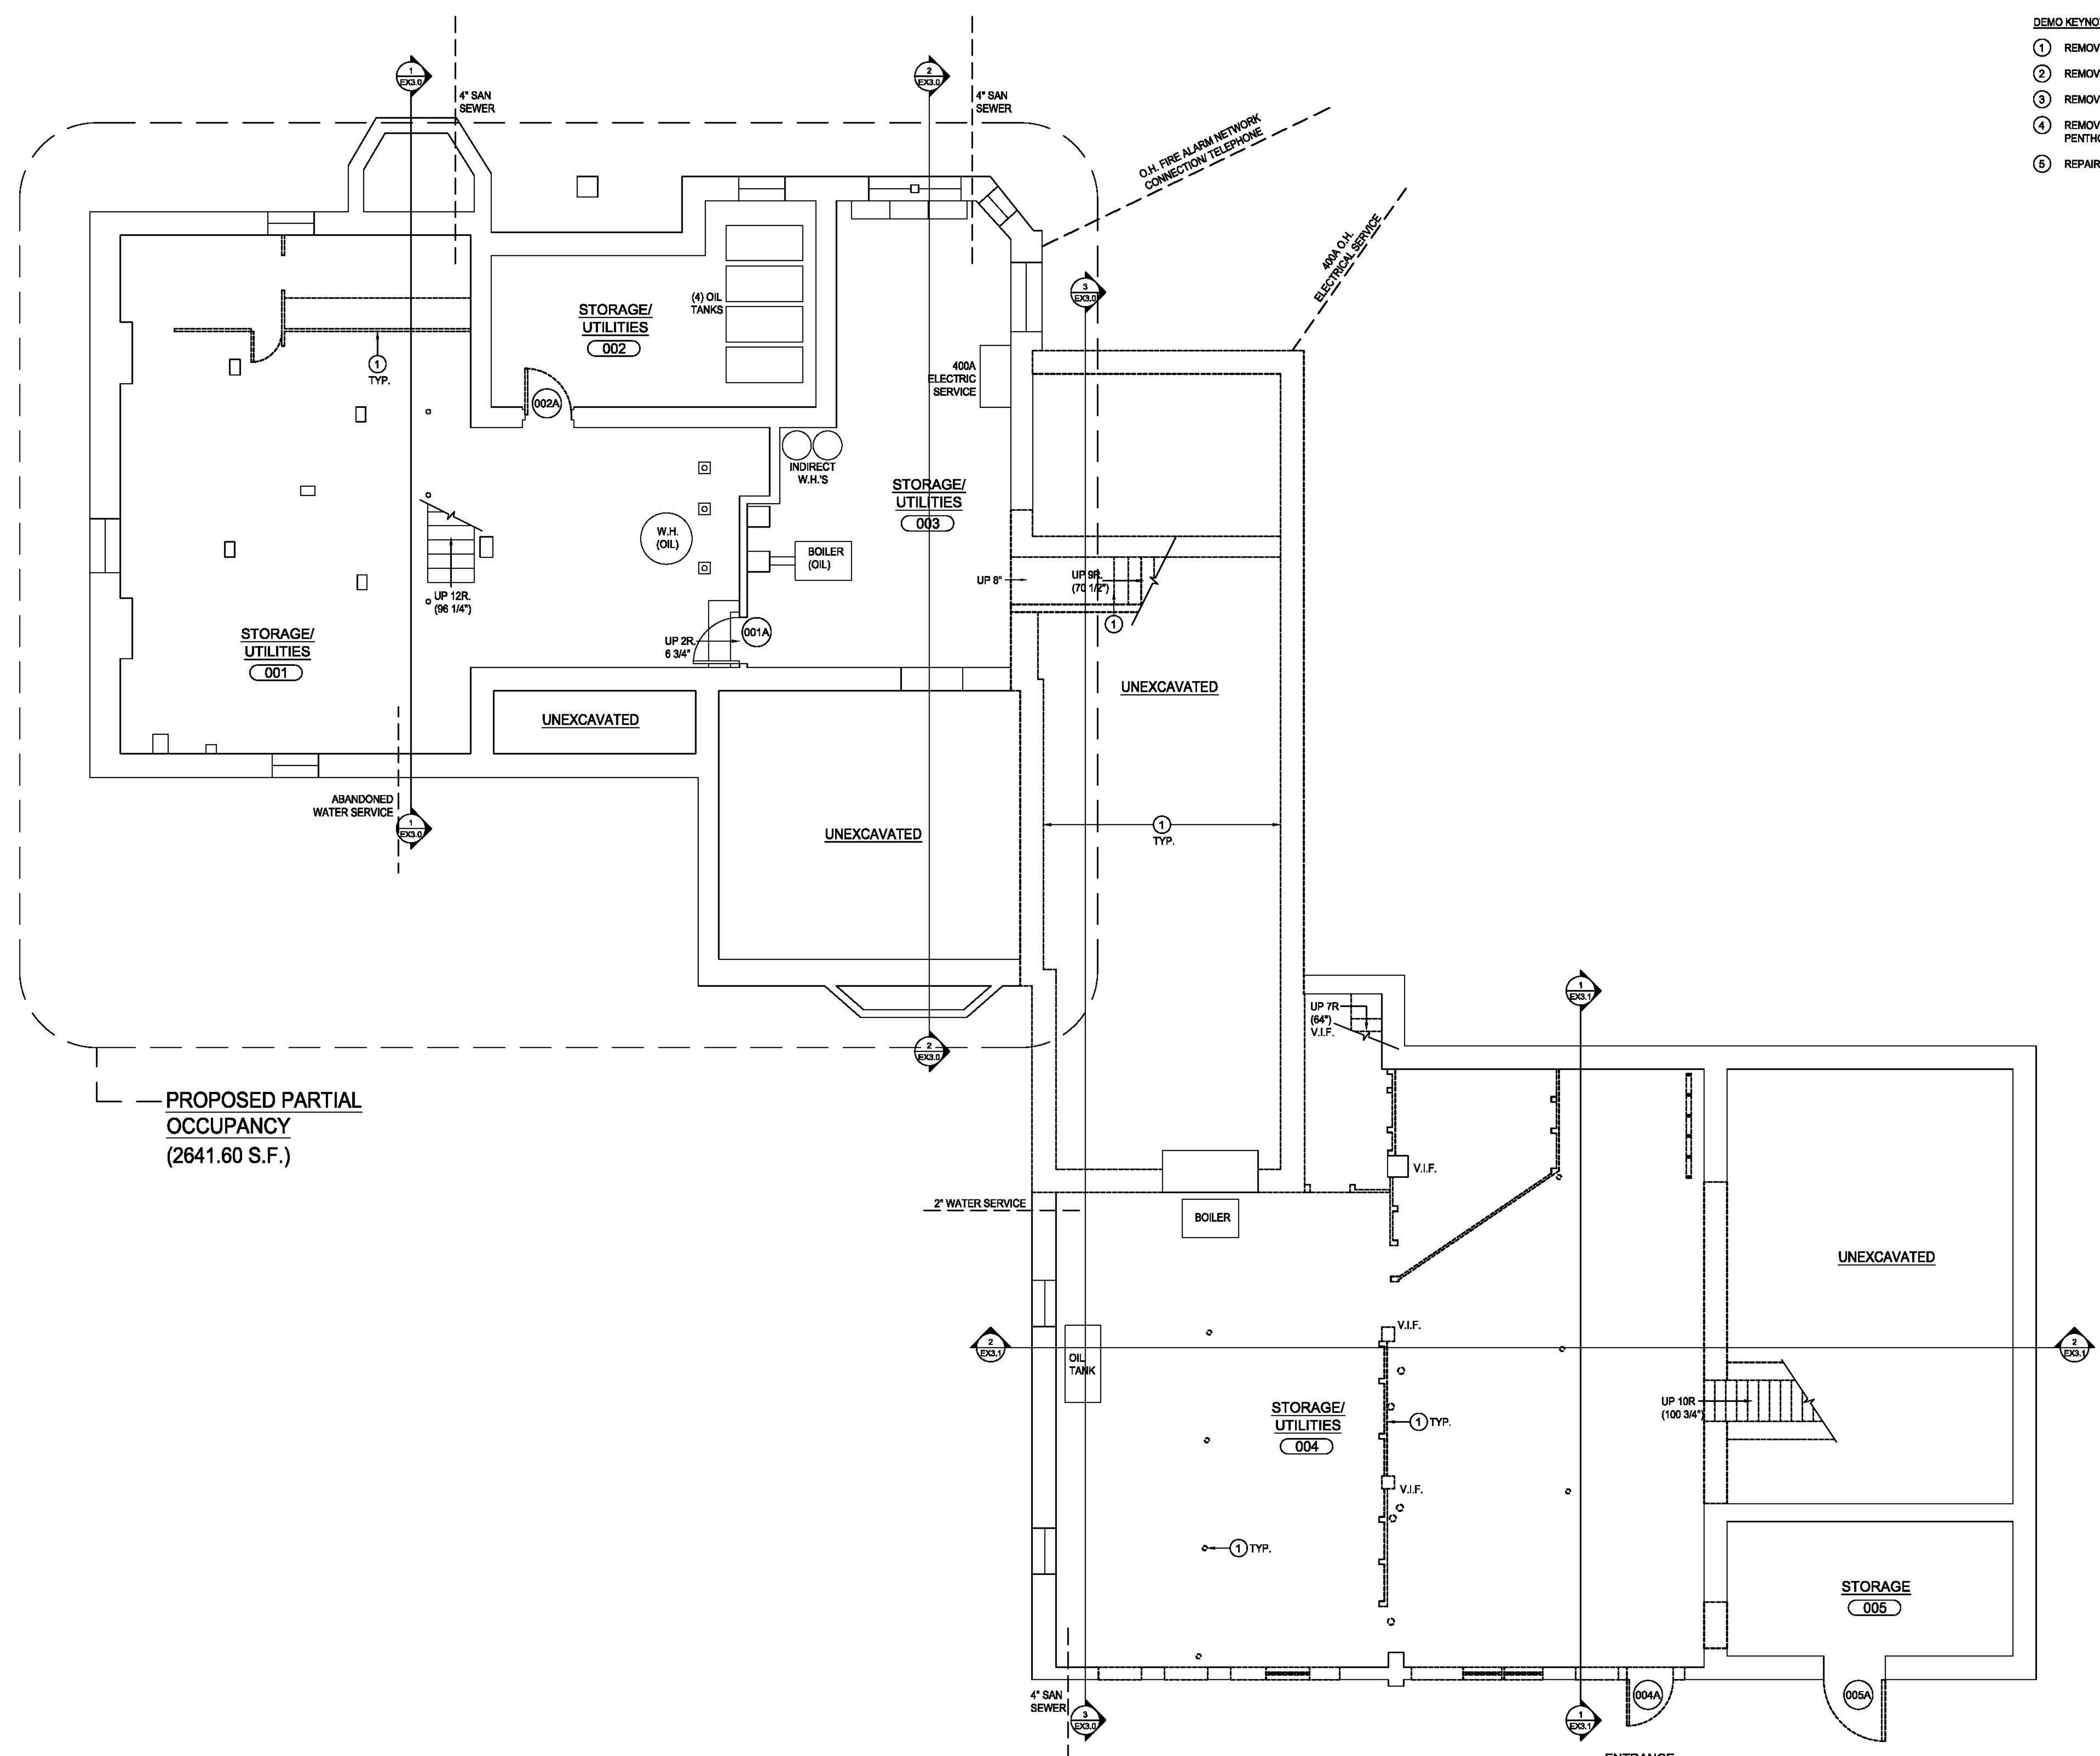

PROPOSED PARTIAL
OCCUPANCY
(2641.60 S.F.)

① EX1.0 EXISTING BASEMENT FLOOR PLAN (4158.46 S.F.)
SCALE: 3/16" = 1'-0"

ENTRANCE
FROM COLUMBUS
PLACE PARKING LOT

Issues

Number	Date	Description

Revisions


Number	Date	Description

Checked by: LPG
Drawn by: LPG

Nathaniel Allen House
35 Webster Street
Newton, MA 02465


EXISTING BASEMENT FLOOR PLAN

Drawing Scale:
3/16" = 1'-0"
Project Number:
13001
Date Issued:
11/15/13

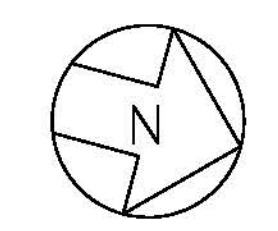

EX1.0

- DEMO KEYNOTES:**
- ① REMOVE & DISPOSE
 - ② REMOVE & RECONSTRUCT
 - ③ REMOVE SECTION OF FLOOR FOR STAIRWAY
 - ④ REMOVE SECTION OF ROOF FOR ELEVATOR PENTHOUSE
 - ⑤ REPAIR IN PLACE

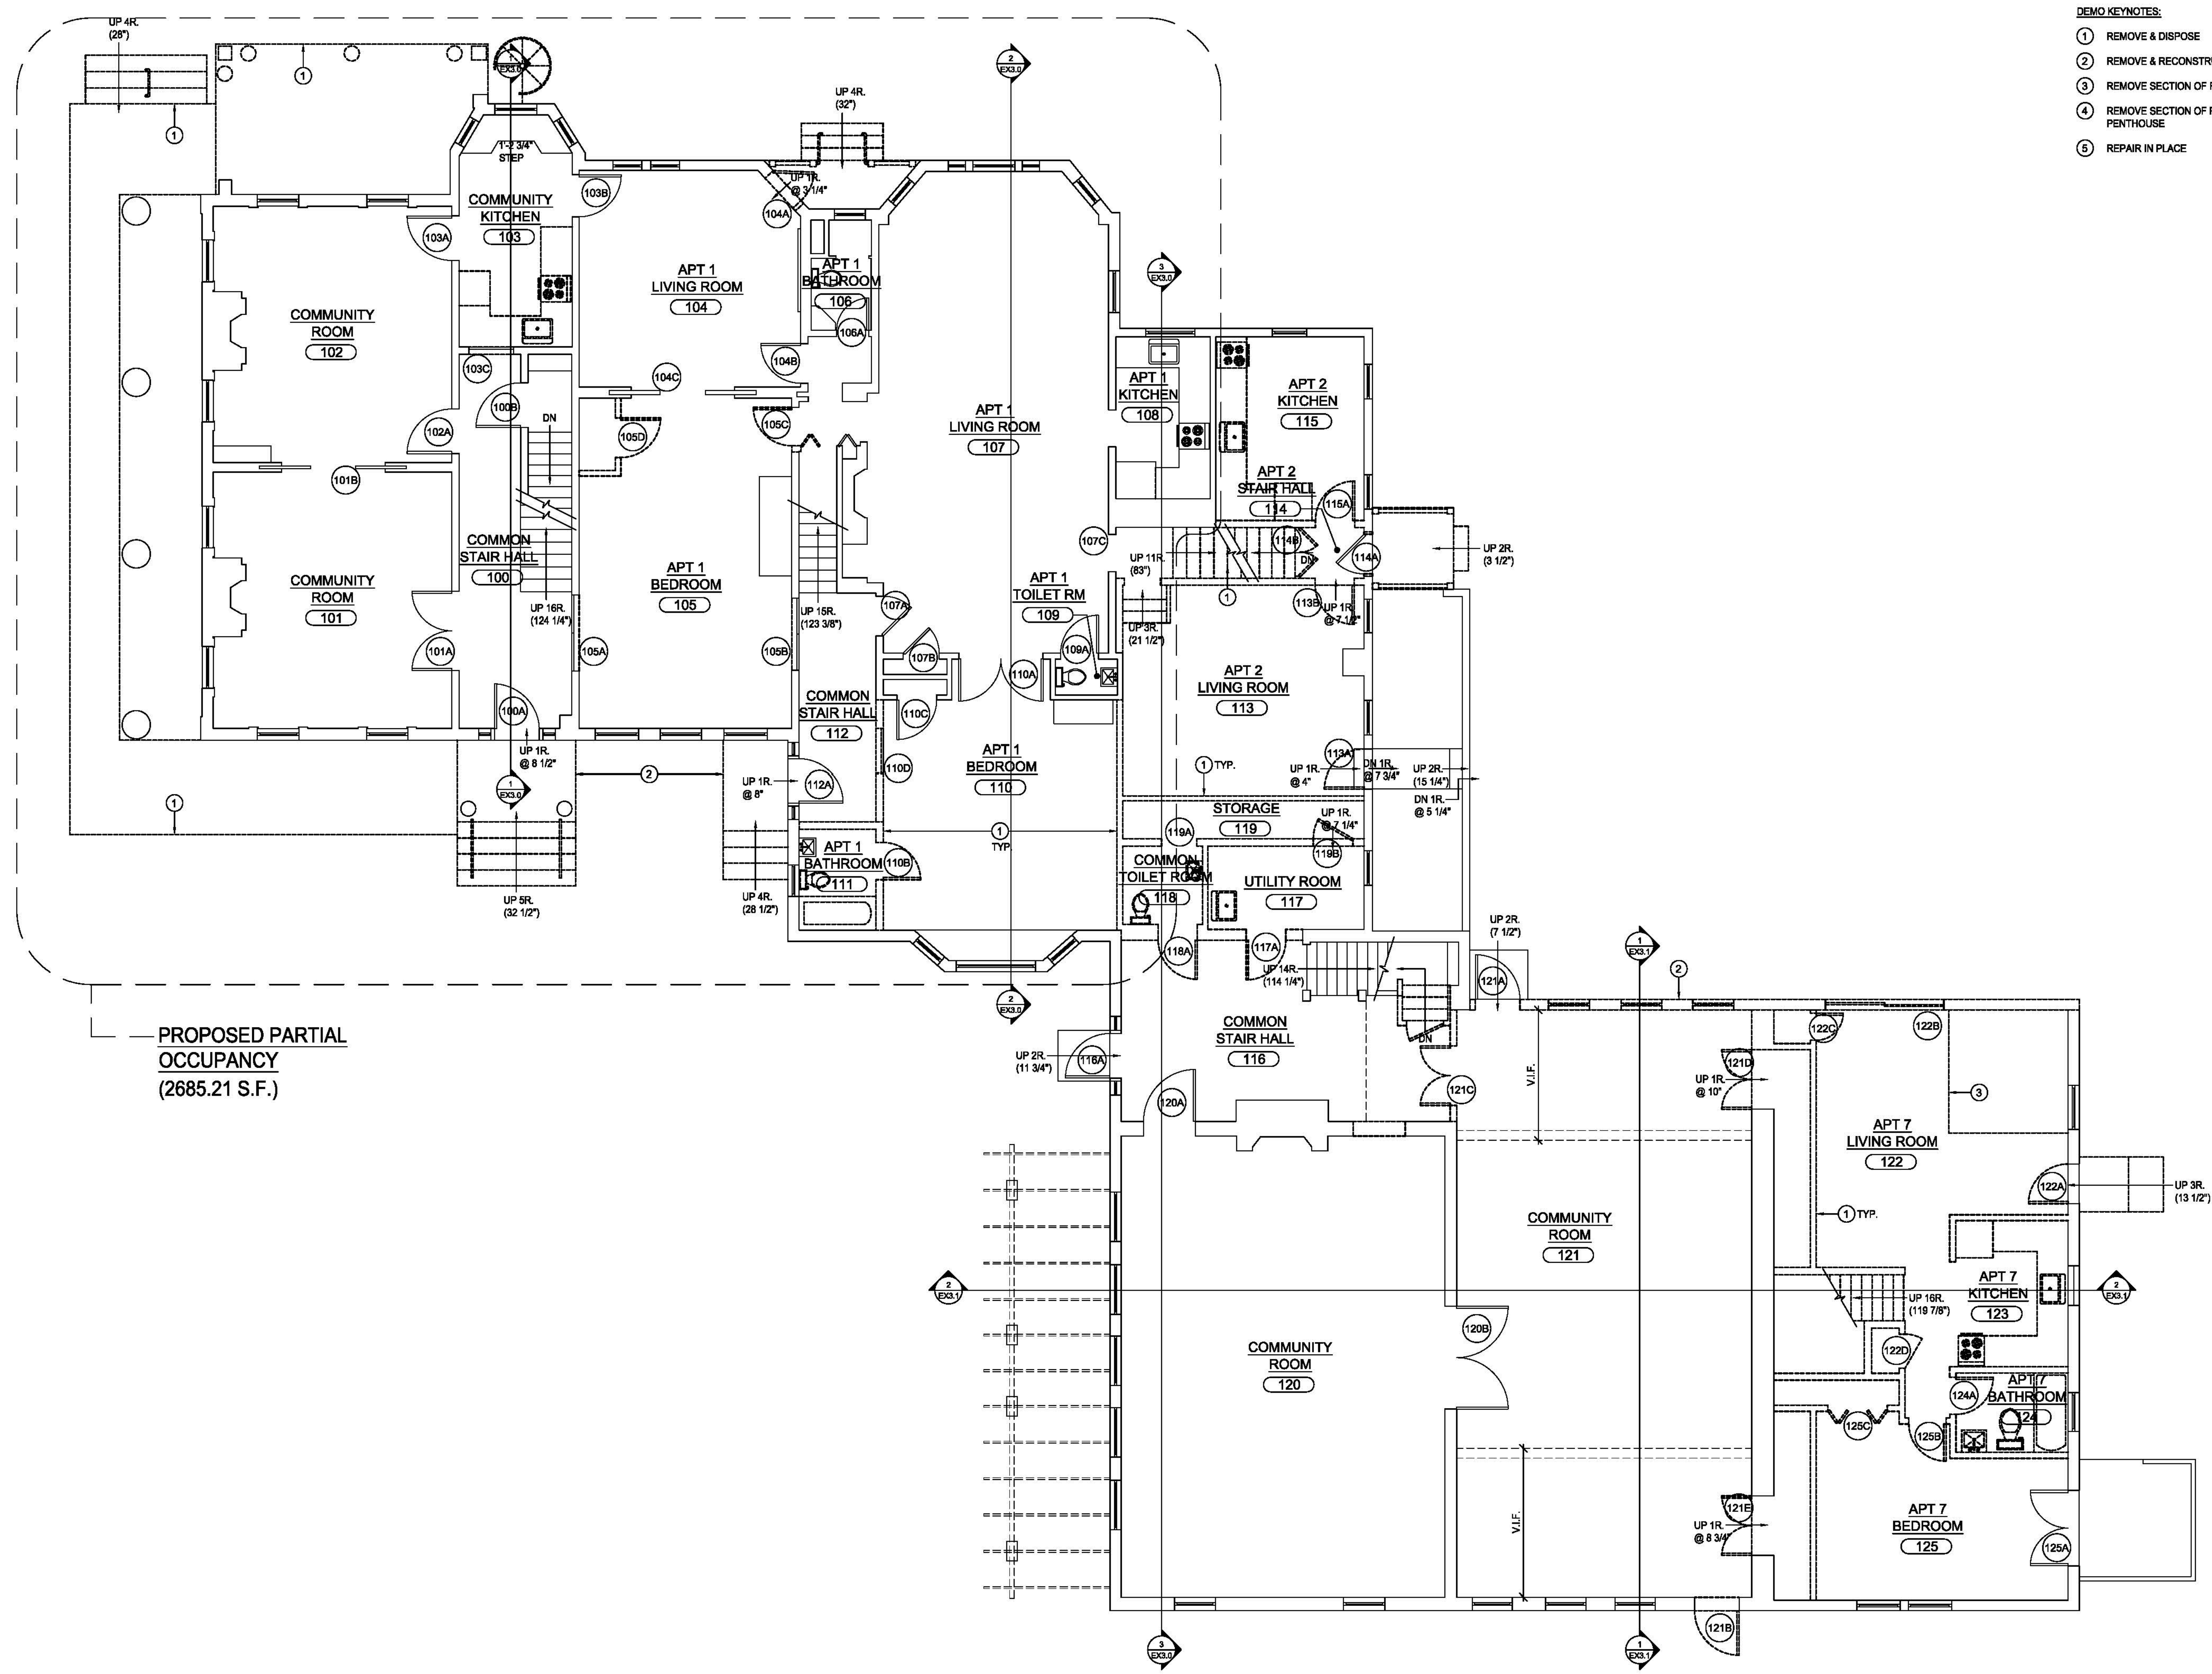

PROPOSED PARTIAL
 OCCUPANCY
 (2685.21 S.F.)

① EXISTING GROUND FLOOR PLAN (6165.95 S.F.)
 SCALE: 3/16" = 1'-0"

Issues

Number	Date	Description

Revisions

Number	Date	Description

Checked by: LPG
 Drawn by: LPG

Nathaniel Allen House
 35 Webster Street
 Newton, MA 02465

EXISTING GROUND
 FLOOR PLAN


Drawing Scale:
 3/16" = 1'-0"

Project Number:
 13001

Date Issued:
 11/15/13

EX1.1

- DEMO KEYNOTES:**
- ① REMOVE & DISPOSE
 - ② REMOVE & RECONSTRUCT
 - ③ REMOVE SECTION OF FLOOR FOR STAIRWAY
 - ④ REMOVE SECTION OF ROOF FOR ELEVATOR PENTHOUSE
 - ⑤ REPAIR IN PLACE

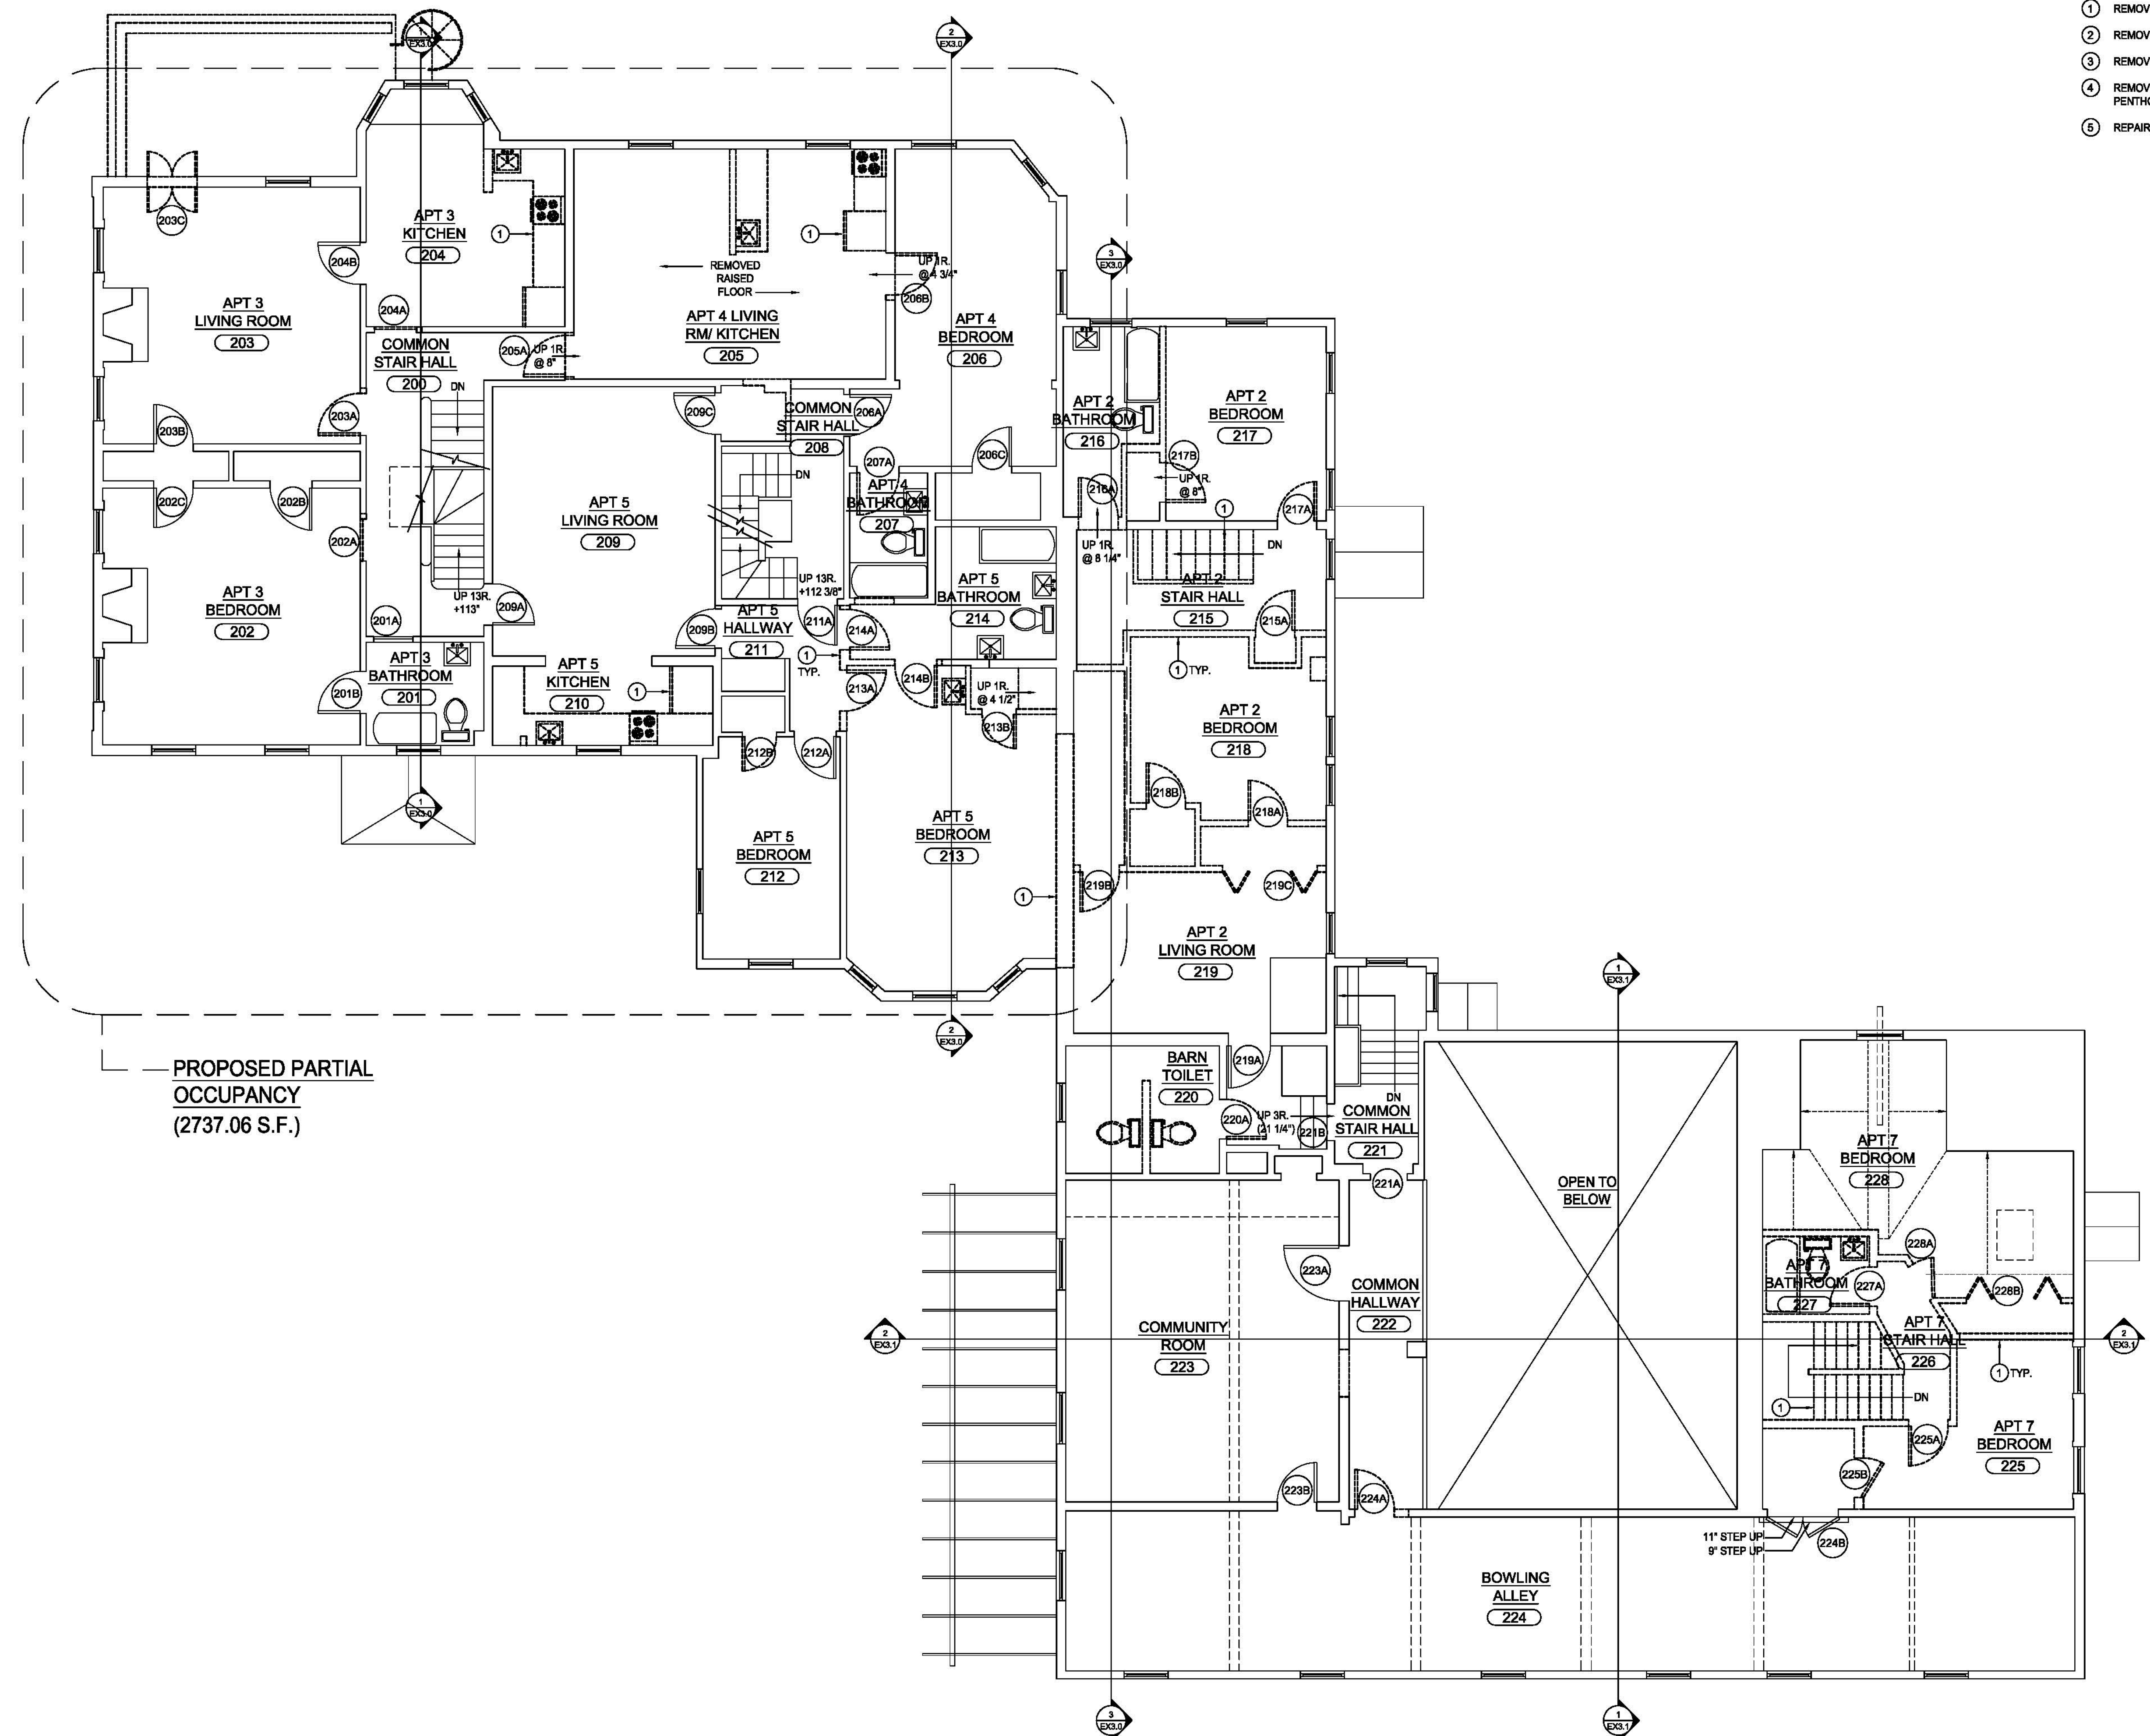

PROPOSED PARTIAL
OCCUPANCY
(2737.06 S.F.)

① EX1.2 EXISTING SECOND FLOOR PLAN (5611.64 S.F. - EXCLUDING OPEN AREA)
SCALE: 3/16" = 1'-0"

Issues

Number	Date	Description

Revisions


Number	Date	Description

Checked by: LPG
Drawn by: LPG

Nathaniel Allen House
35 Webster Street
Newton, MA 02465


EXISTING SECOND FLOOR PLAN

Drawing Scale:
3/16" = 1'-0"
Project Number:
13001
Date Issued:
11/15/13

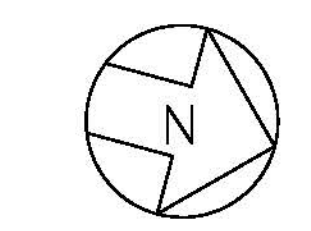

EX1.2

- DEMO KEYNOTES:**
- ① REMOVE & DISPOSE
 - ② REMOVE & RECONSTRUCT
 - ③ REMOVE SECTION OF FLOOR FOR STAIRWAY
 - ④ REMOVE SECTION OF ROOF FOR ELEVATOR PENTHOUSE
 - ⑤ REPAIR IN PLACE

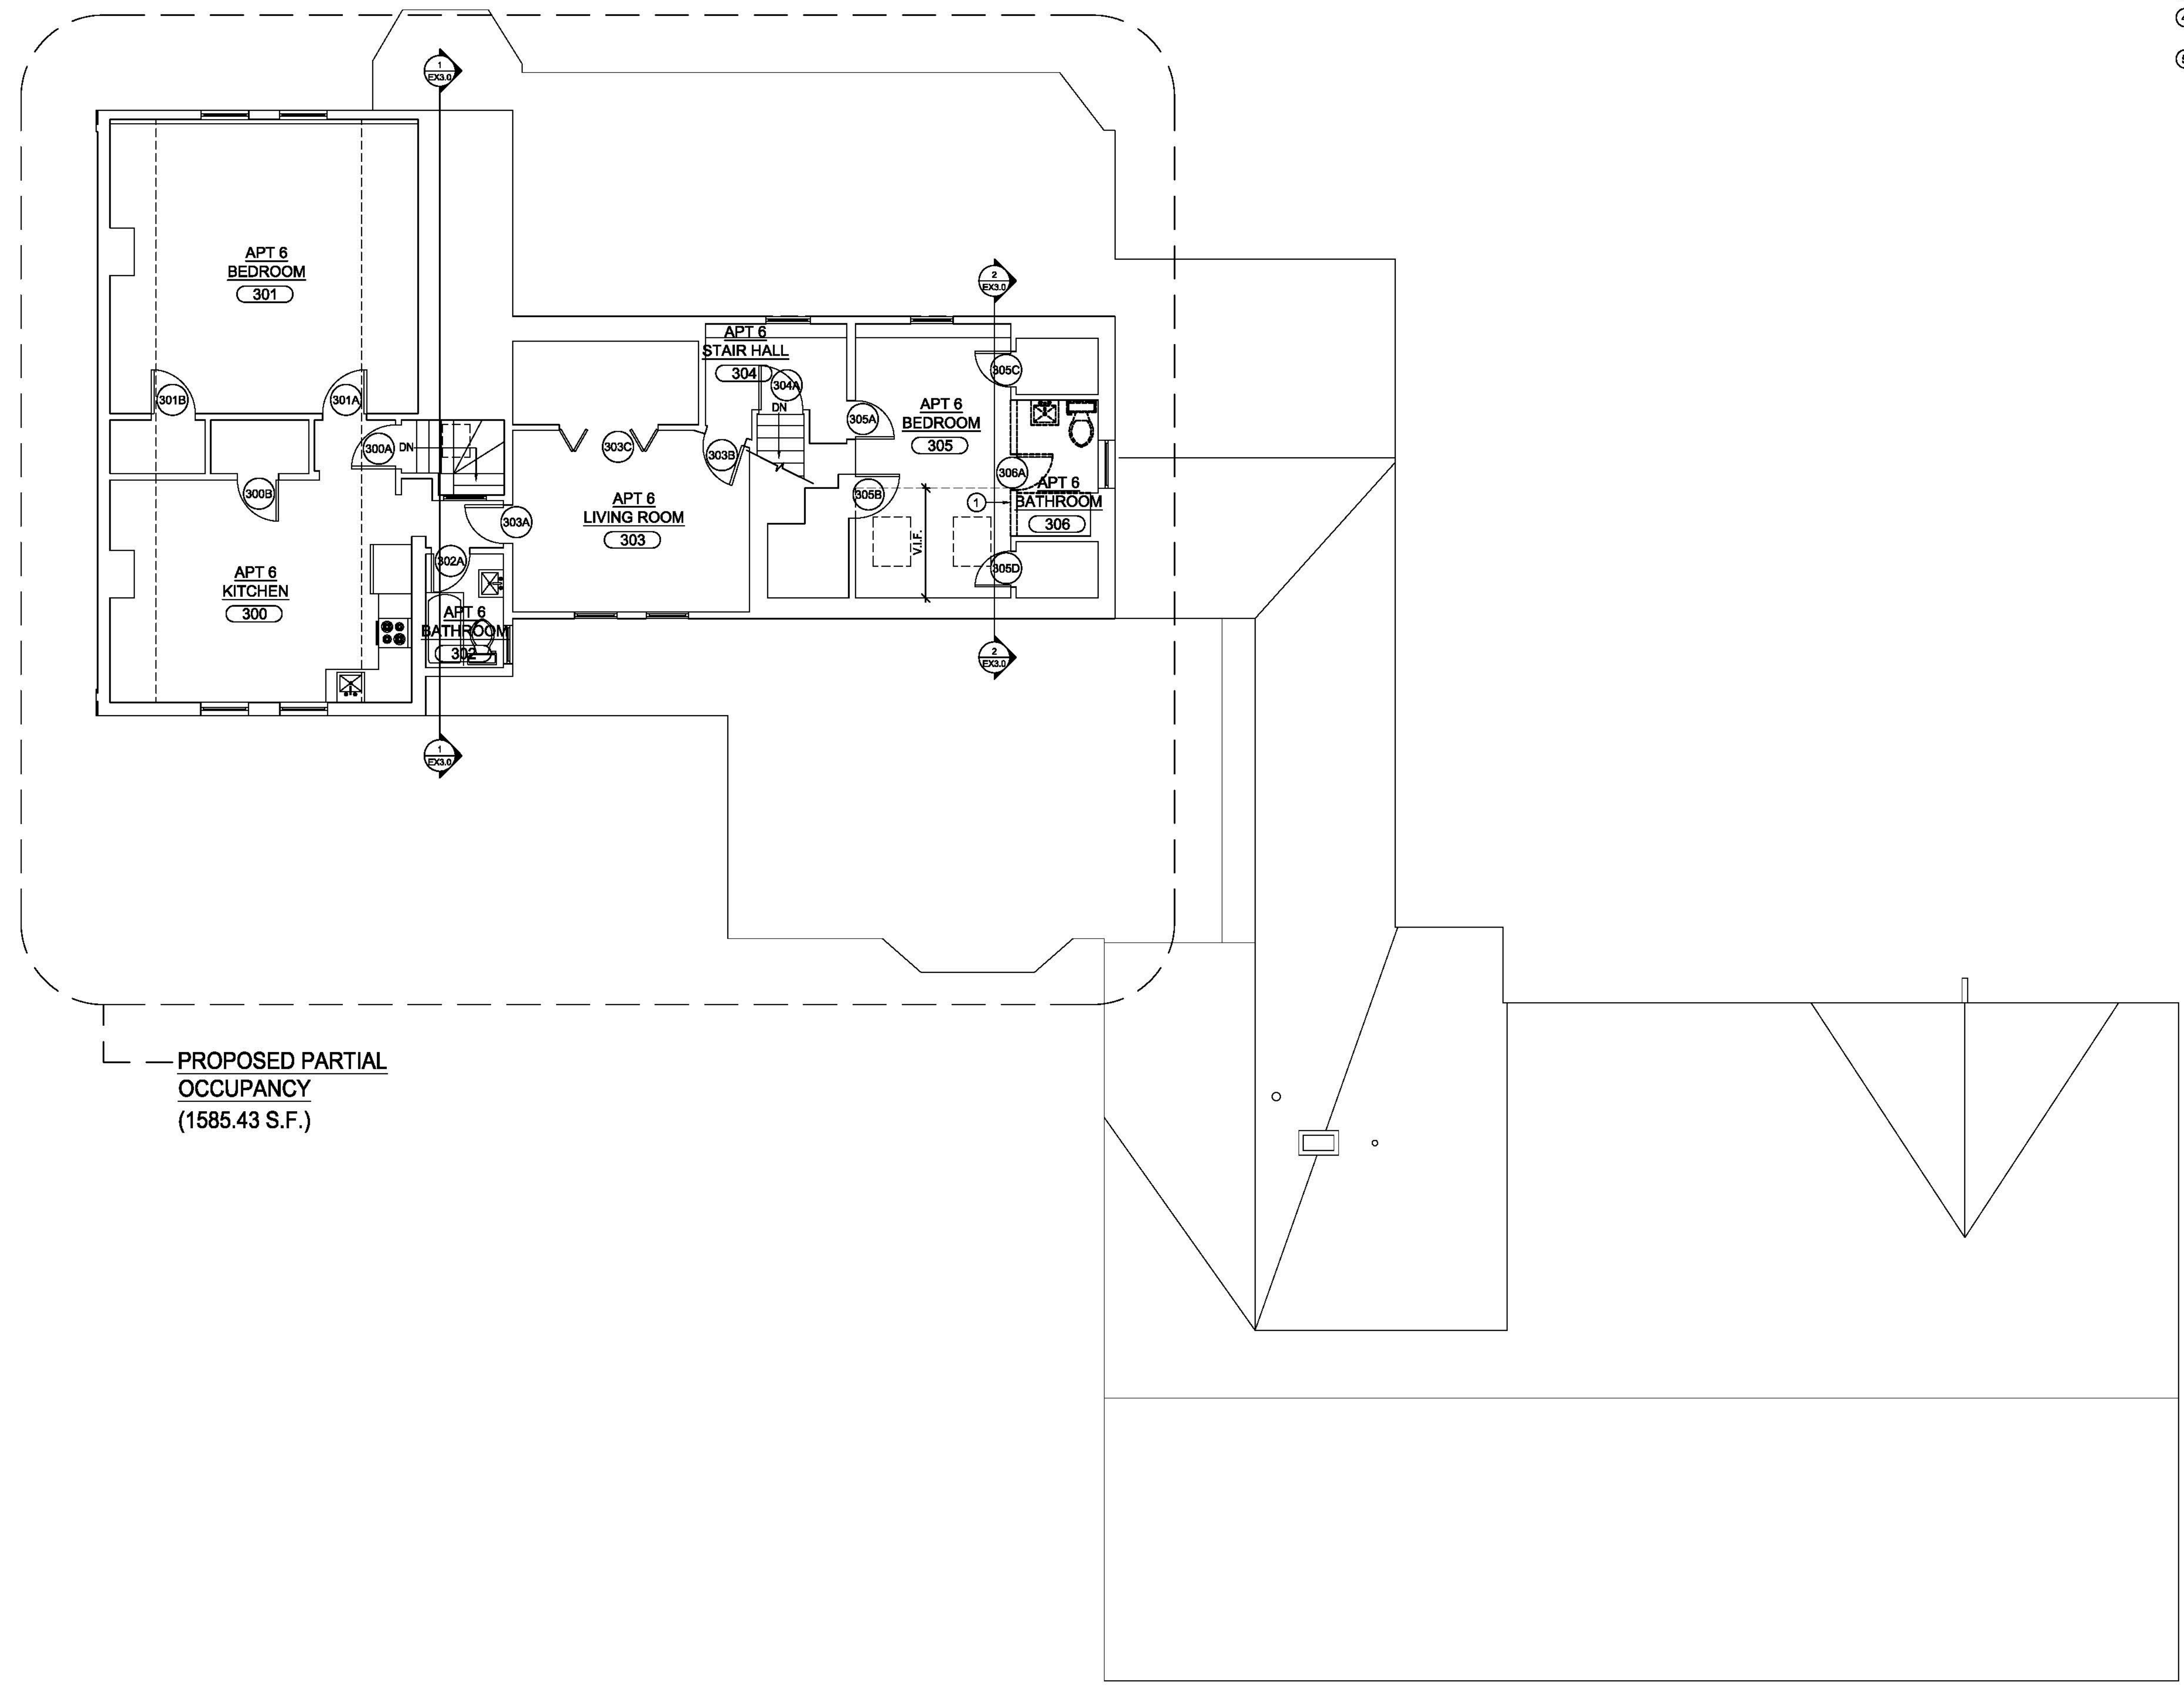

— PROPOSED PARTIAL
OCCUPANCY
(1585.43 S.F.)

④ EX1.3 EXISTING THIRD FLOOR PLAN (1585.43 S.F.)
SCALE: 3/16" = 1'-0"

Issues

Number	Date	Description

Revisions


Number	Date	Description

Checked by: LPG
Drawn by: PH/DB


Nathaniel Allen House
35 Webster Street
Newton, MA 02465

EXISTING THIRD FLOOR PLAN

Drawing Scale:
3/16" = 1'-0"
Project Number:
13001
Date Issued:
11/15/13

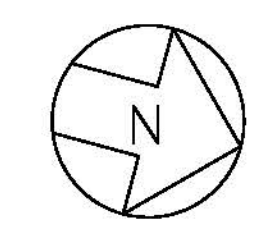

EX1.3

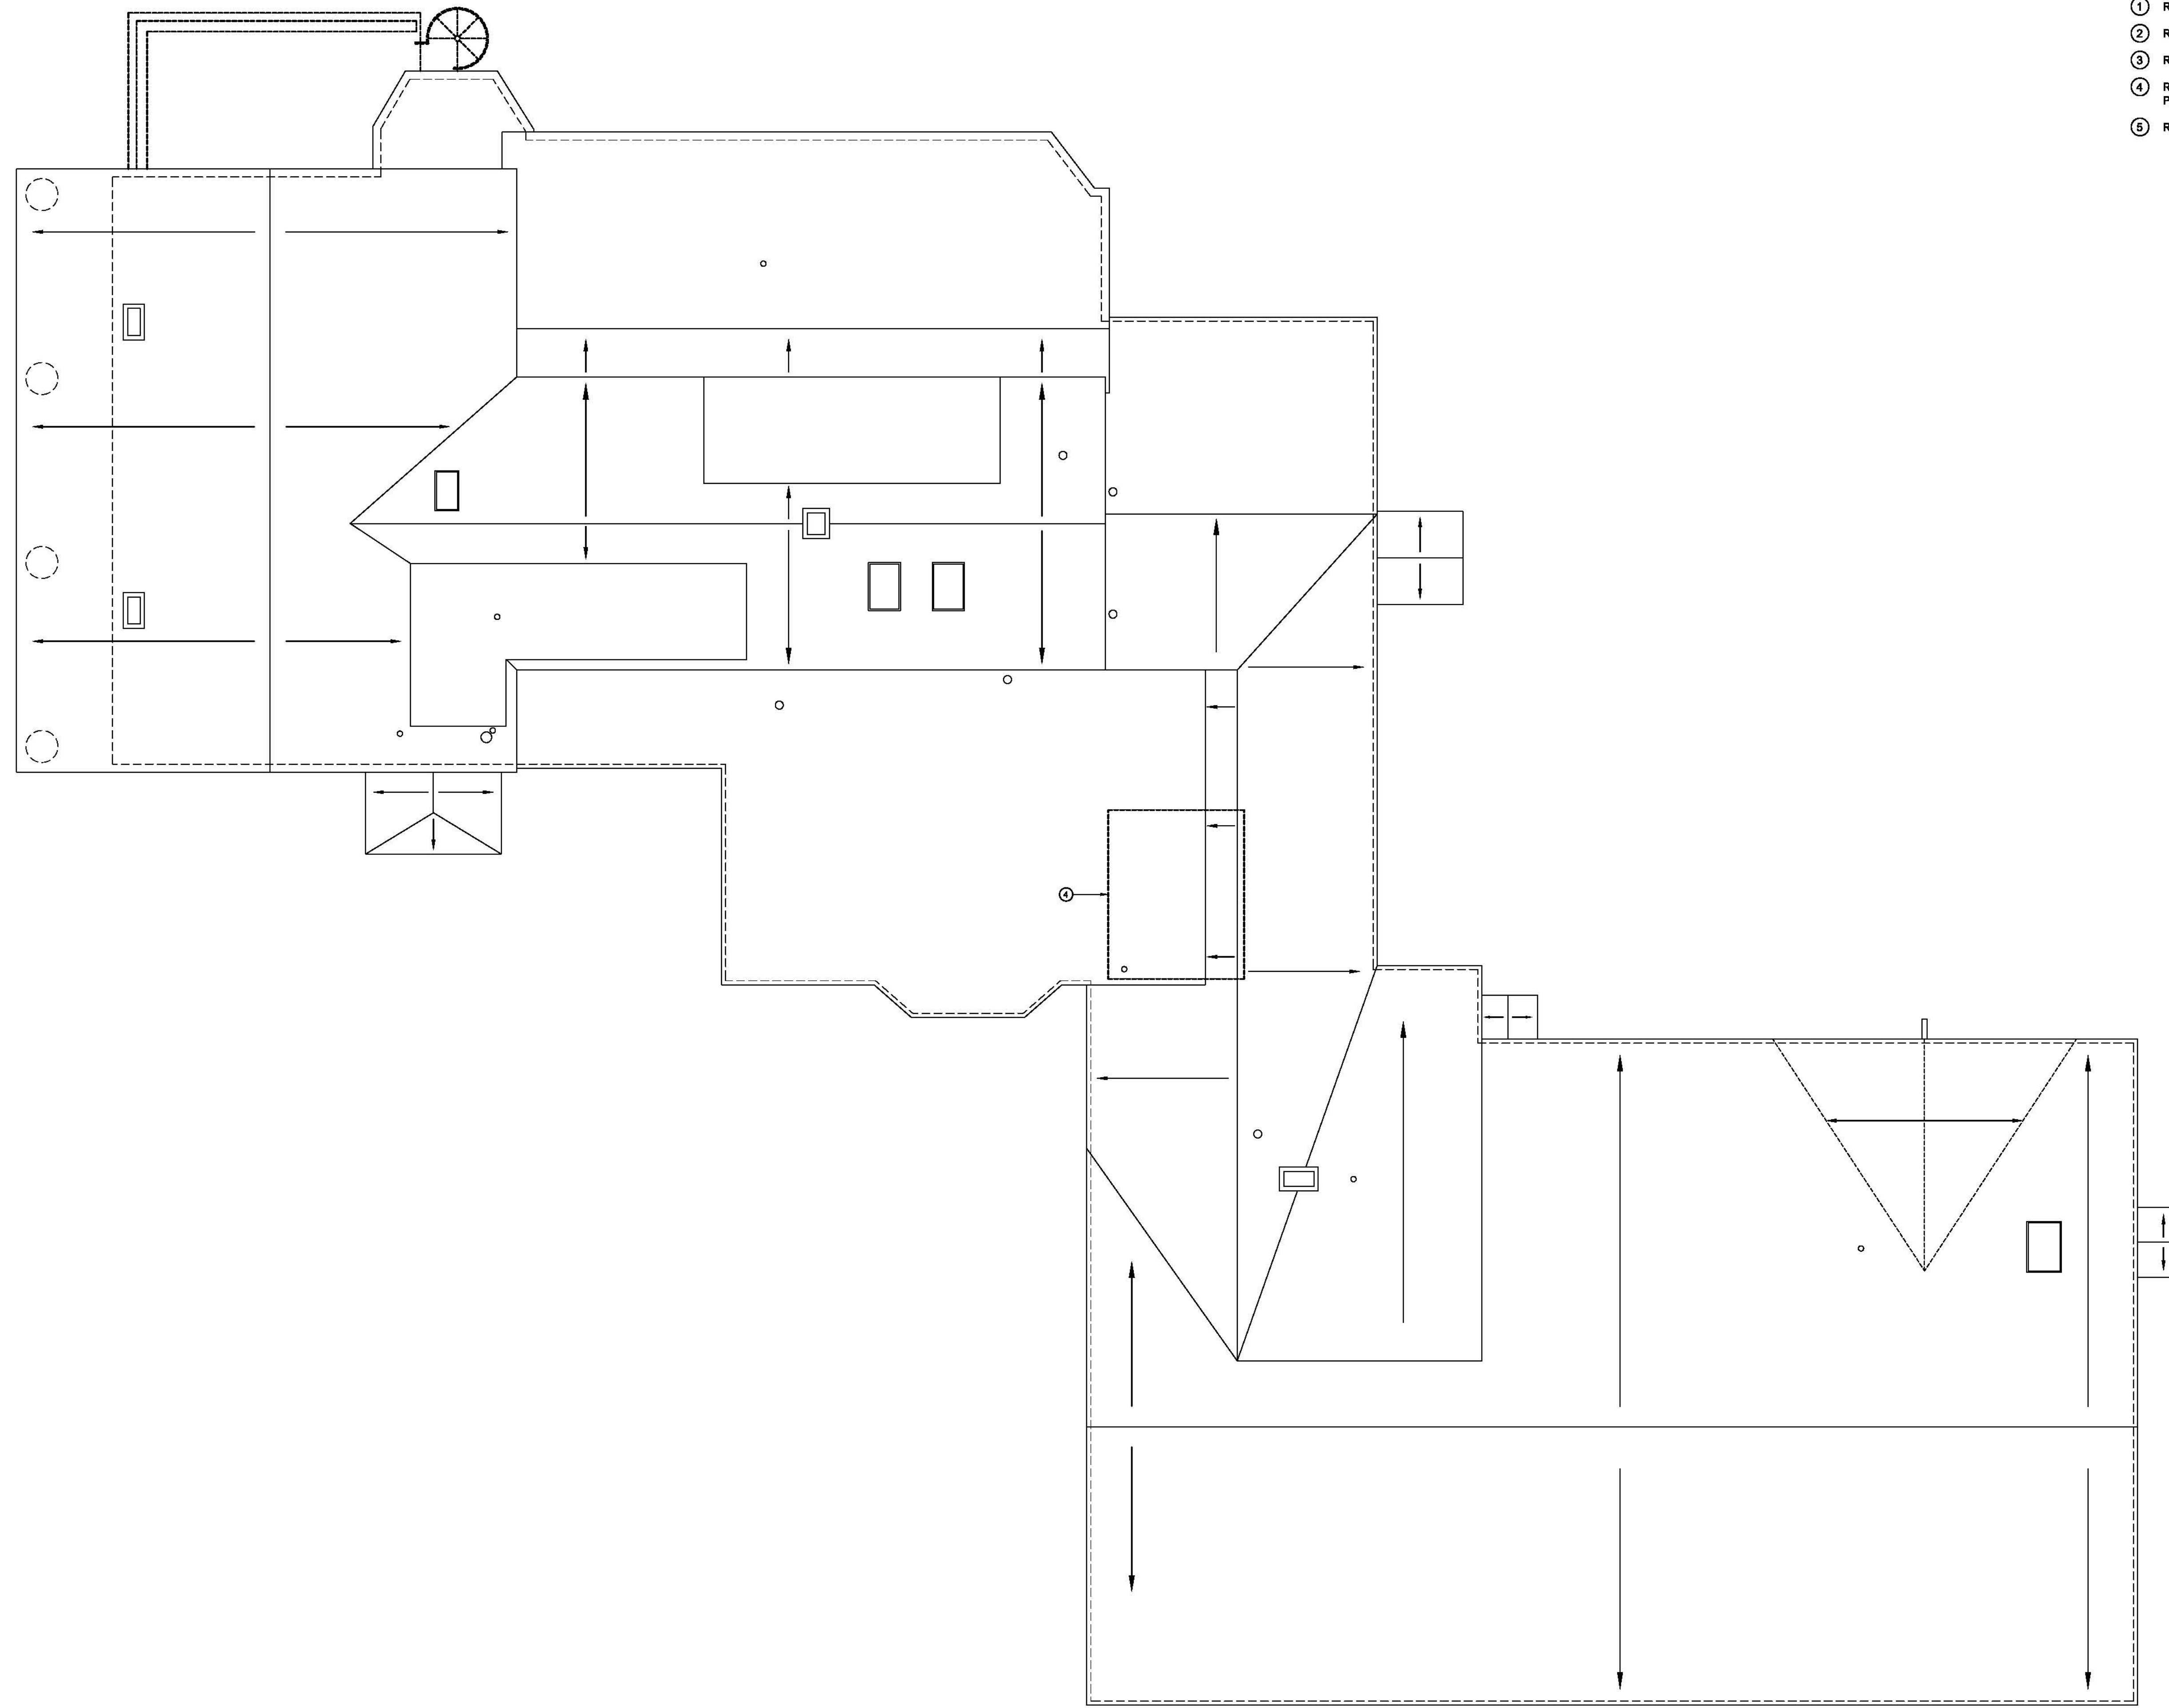

- DEMO KEYNOTES:**
- ① REMOVE & DISPOSE
 - ② REMOVE & RECONSTRUCT
 - ③ REMOVE SECTION OF FLOOR FOR STAIRWAY
 - ④ REMOVE SECTION OF ROOF FOR ELEVATOR PENTHOUSE
 - ⑤ REPAIR IN PLACE

Issues

Number	Date	Description

Revisions

Number	Date	Description

Checked by: LPG
 Drawn by: LPG

Nathaniel Allen House
 35 Webster Street
 Newton, MA 02465


EXISTING ROOF FLOOR PLAN

① EX1.4 **EXISTING ROOF PLAN**
 SCALE: 3/16" = 1'-0"



DESIGNS

Architecture · Interior Design
231 Sutton Street, Suite 1B
North Andover, MA 01845
978.688.3828

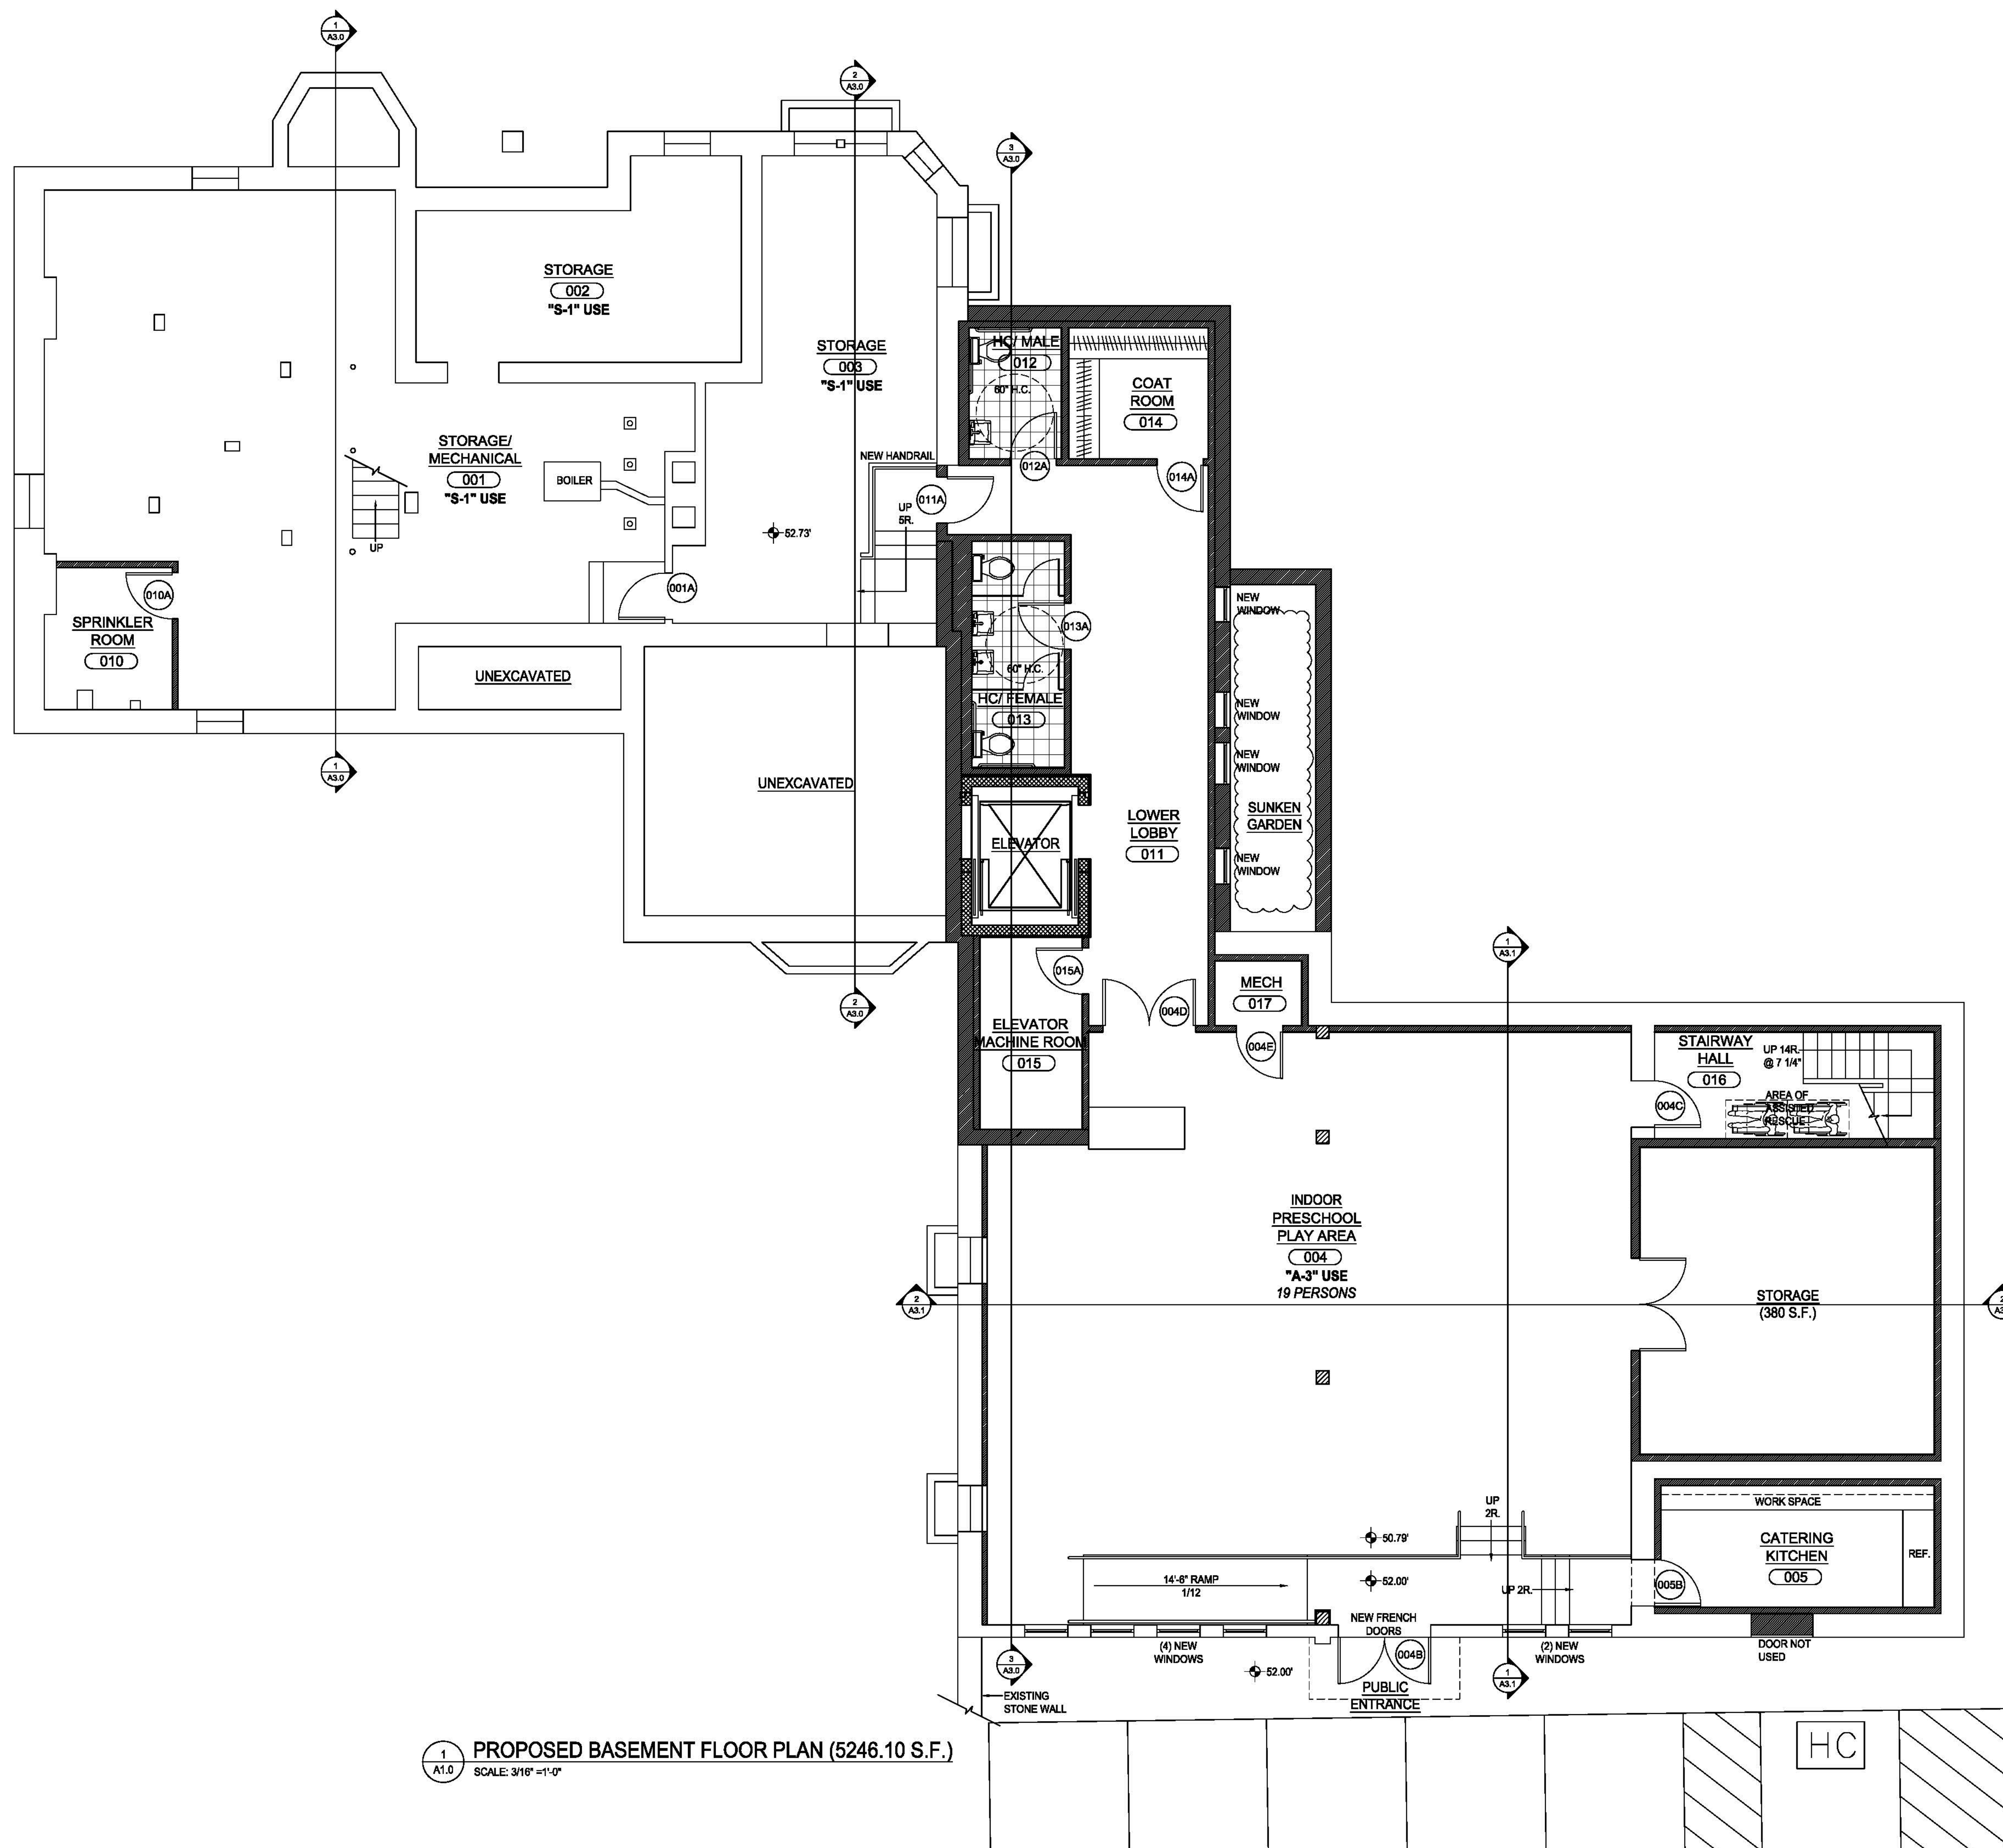

1 PROPOSED BASEMENT FLOOR PLAN (5246.10 S.F.)
A1.0 SCALE: 3/16" = 1'-0"

Issues

Number	Date	Description

Revisions

Number	Date	Description

Checked by: LPG
Drawn by: PH


Nathaniel Allen House
35 Webster Street
Newton, MA 02465

PROPOSED BASEMENT FLOOR PLAN

Drawing Scale:
3/16" = 1'-0"

Project Number:
13001

Date Issued:
11/15/13

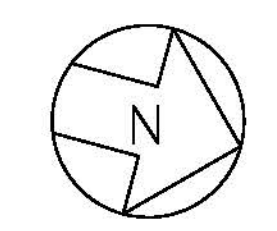

A1.0