Newton Community Preservation Program Grant Proposal Newton Cultural Alliance – Nathaniel Allen Homestead

November 2018

November 16, 2018

Nathaniel Allen House 35 Webster Street West Newton MA 02465

Summary of 2018 Changes to 2016 Plans

Building Exterior

The wooden arbor in front of the barn facing Webster Street will be restored to its original design.

House Interior

Program 9 removed to create legal headroom in Main Lobby.


Barn Interior

Barn floor lowered to be level for full Black Box Theatre space.

Green room in basement supplements the Black Box Theatre with separate entrance.

Mechanical loft created above Program 14 now designed as Lighting Production room for Theatre.

On the Newton CPC website, this summary is also included in a separate file with the proposal and all other attachments.

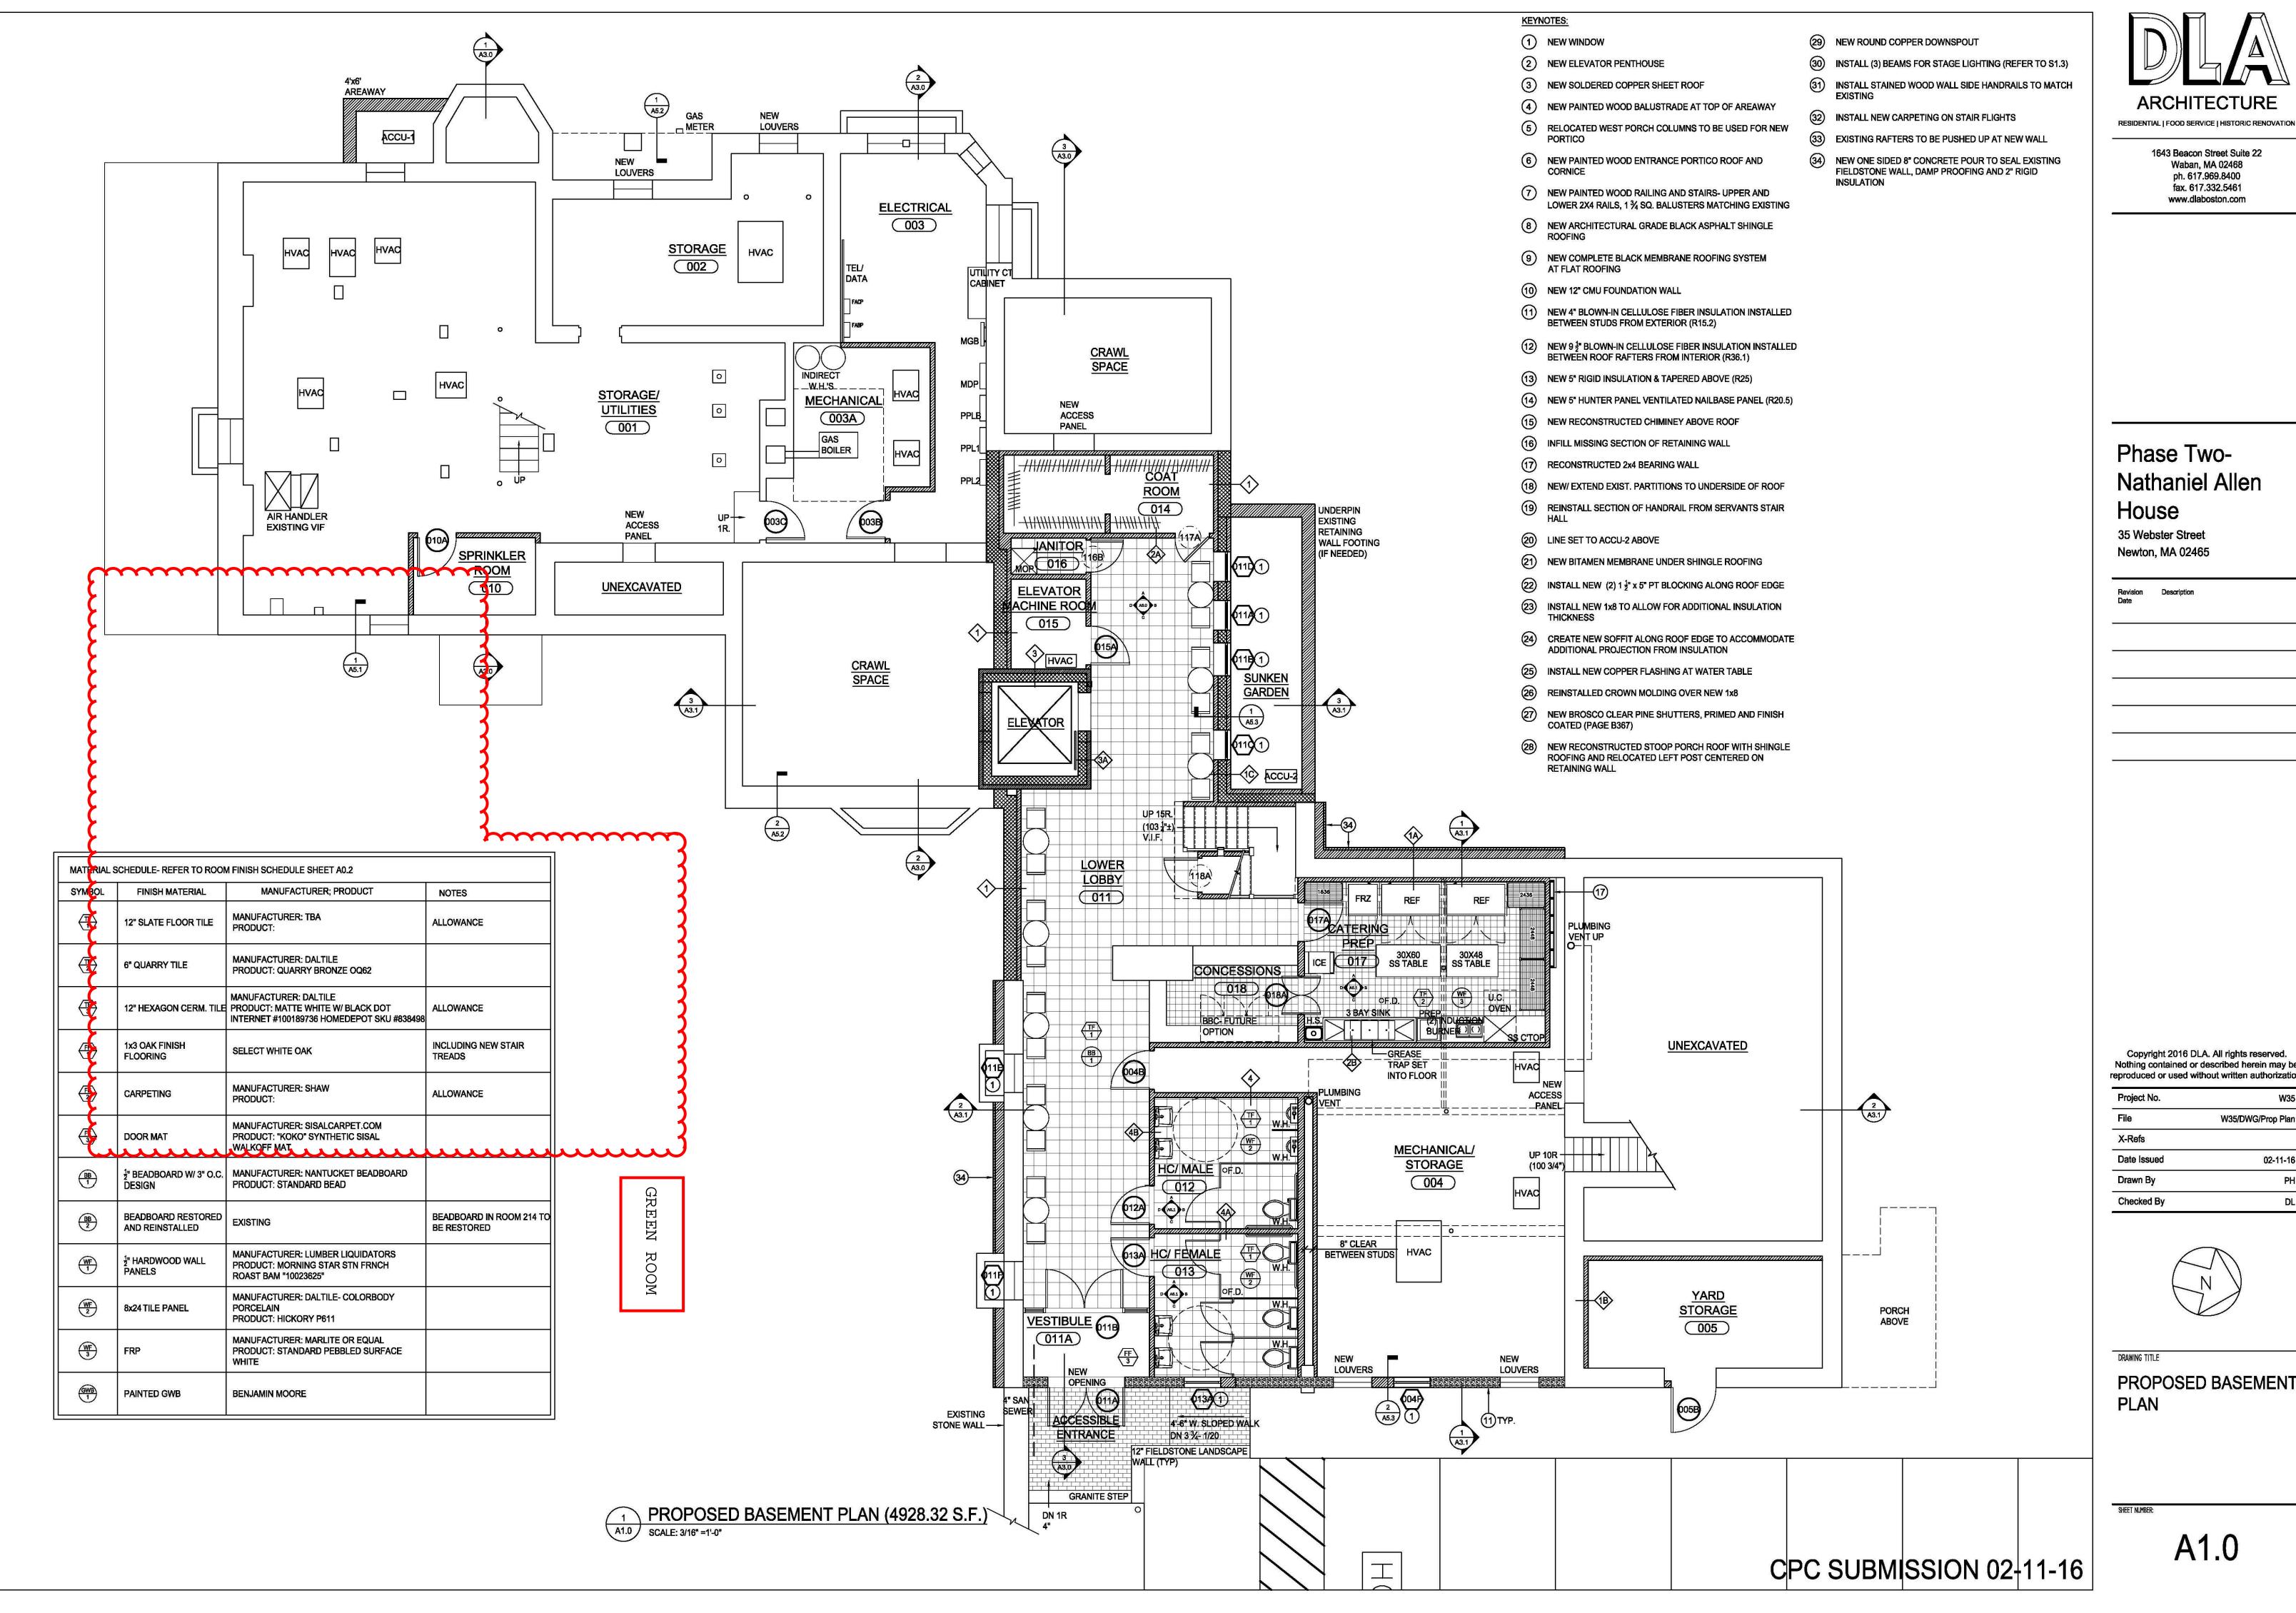

ARCHITECTURE


1643 Beacon Street Suite 22 Waban, MA 02468 ph. 617.969.8400 fax. 617.332.5461 www.dlaboston.com

Phase Two-Nathaniel Allen House

35 Webster Street Newton, MA 02465

Copyright 2016 DLA. All rights reserved. Nothing contained or described herein may be reproduced or used without written authorization


Project No.	W35
File	W35/DWG/Prop Plan
X-Refs	
Date Issued	02-11-16
Drawn By	PH
Checked By	DL

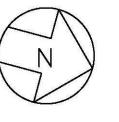

DRAWING TITLE

PROPOSED BASEMENT **PLAN**

A1.0

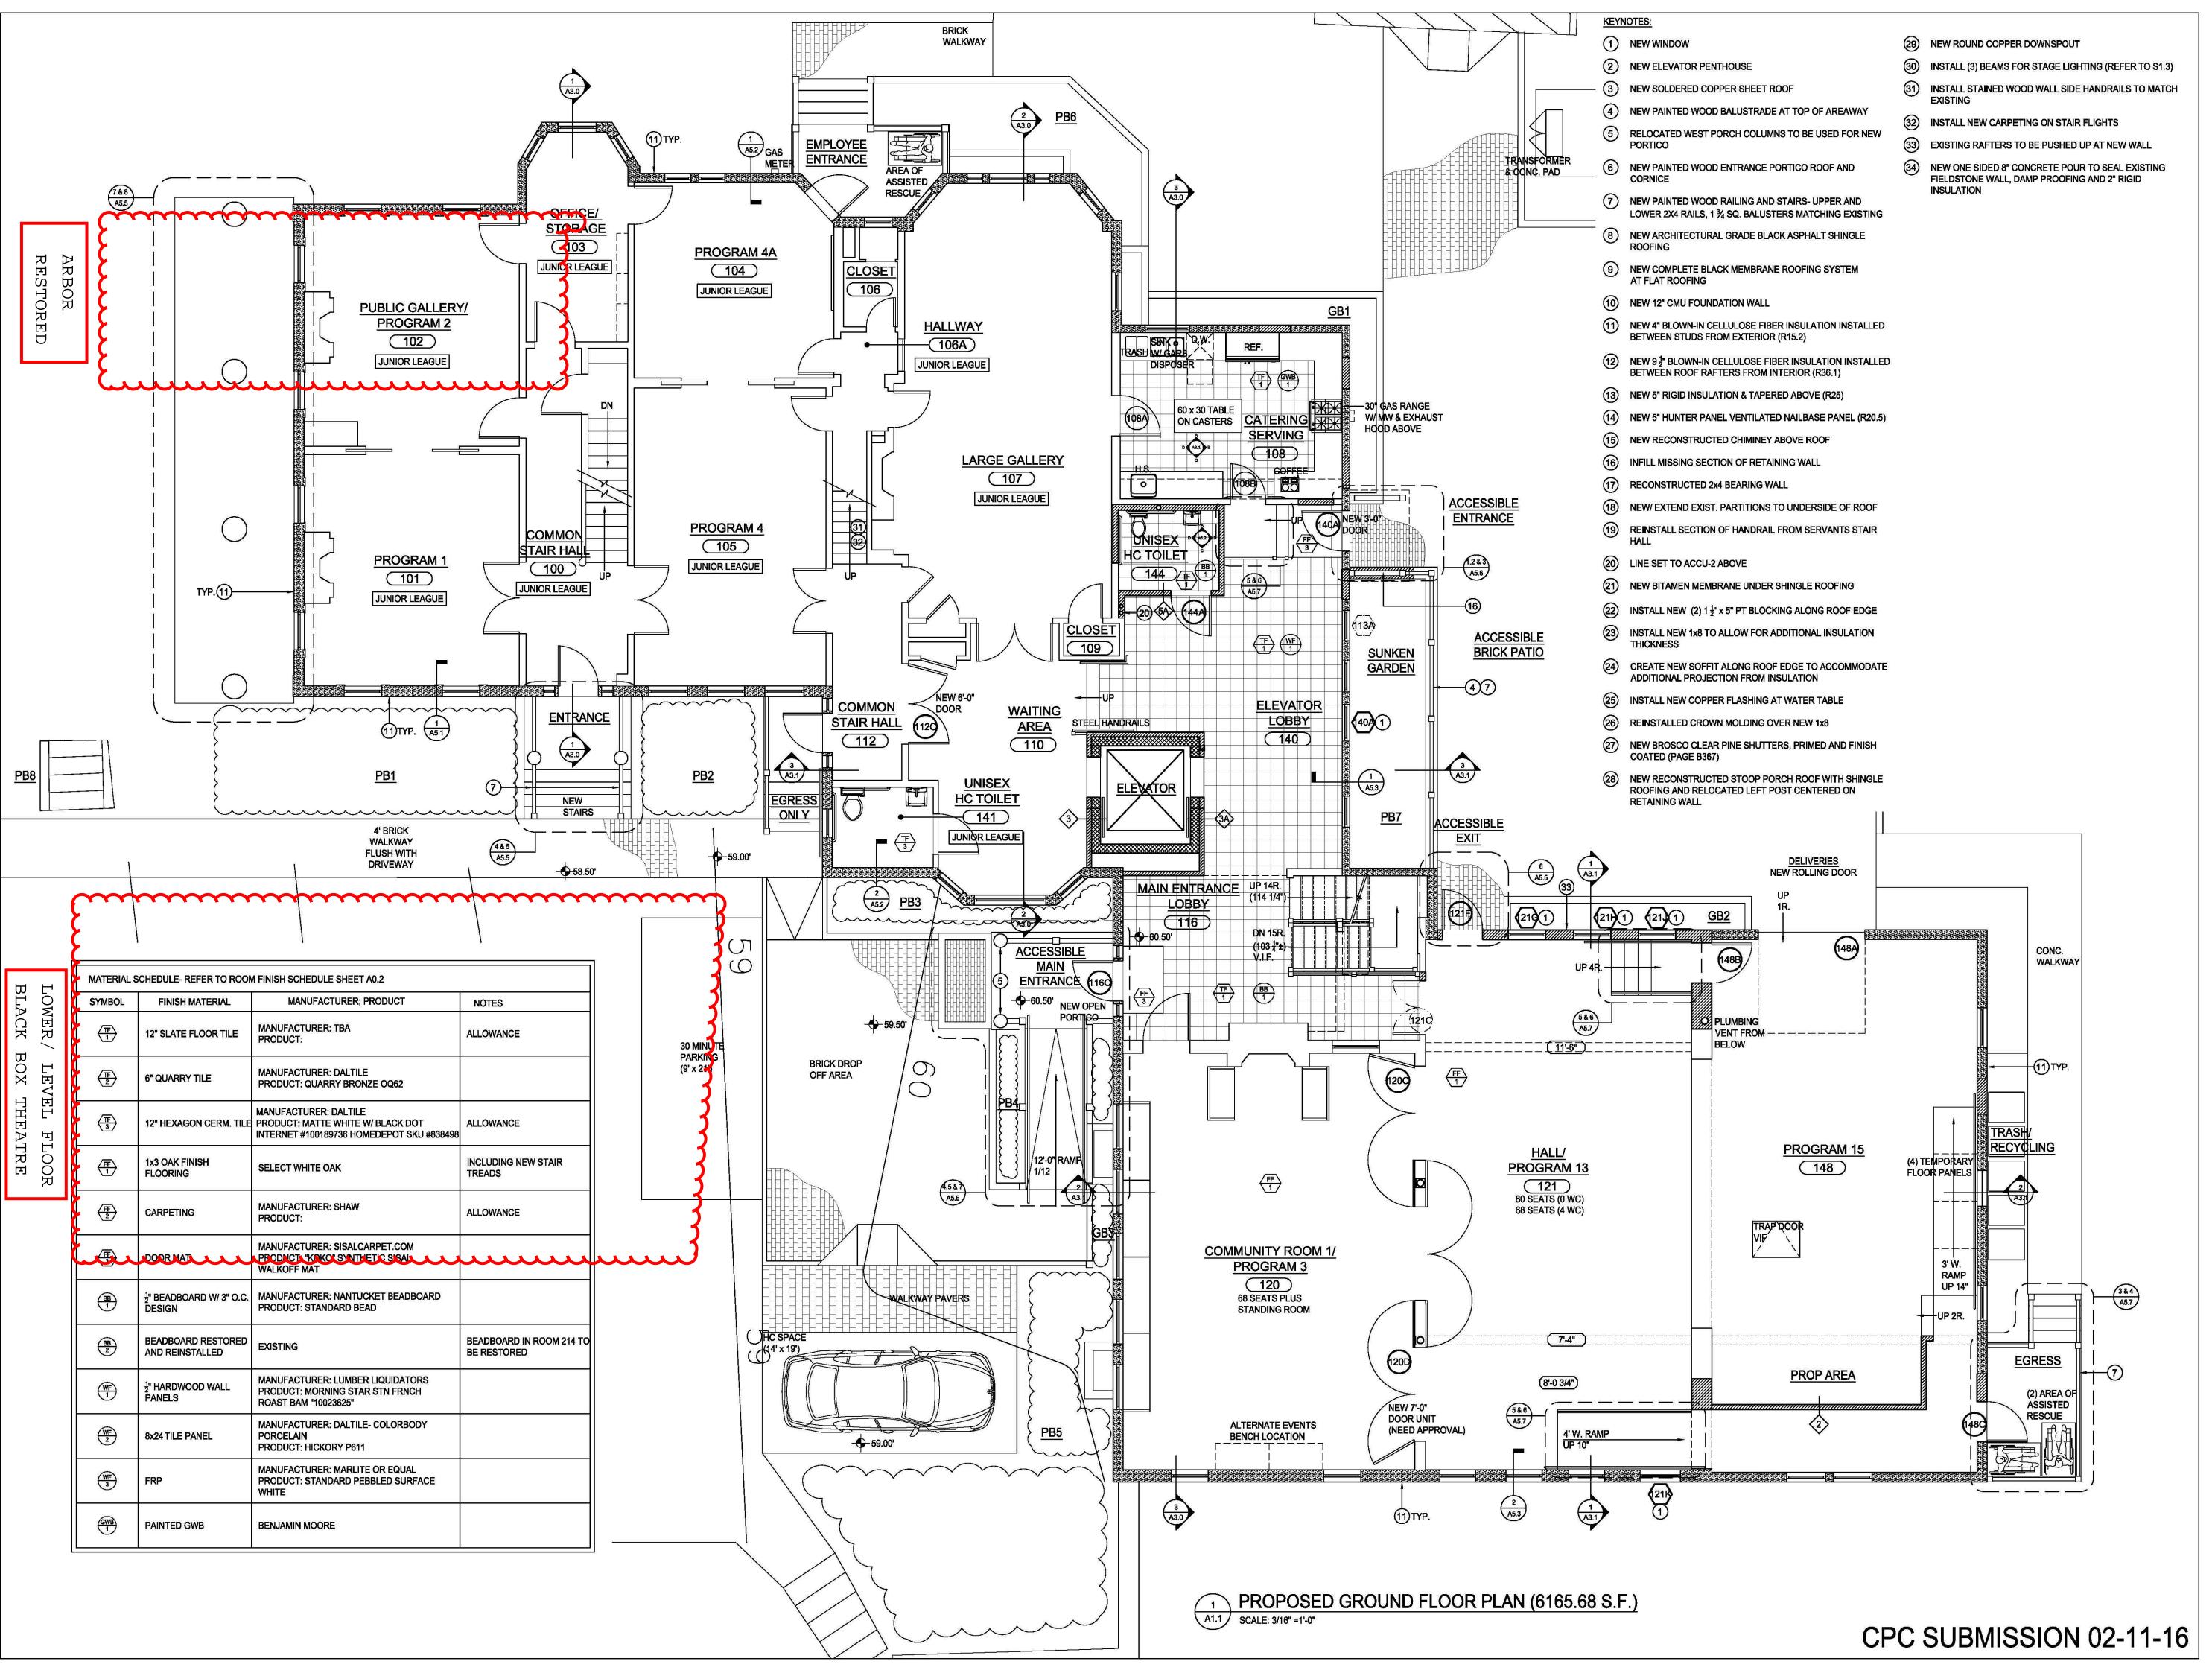



RESIDENTIAL | FOOD SERVICE | HISTORIC RENOVATION

1643 Beacon Street Suite 22 Waban, MA 02468 ph. 617.969.8400 fax. 617.332.5461 www.dlaboston.com

Phase Two-Nathaniel Allen House

35 Webster Street Newton, MA 02465

> evision Description ate

Copyright 2016 DLA. All rights reserved.

Nothing contained or described herein may be reproduced or used without written authorization

Project No. W35

File W35/DWG/Prop Plan

X-Refs

Date Issued 02-11-16

Drawn By PH

Checked By DL




DRAWING TITLE

PROPOSED GROUND FLOOR PLAN

SHEET NUMBER:

A1.1

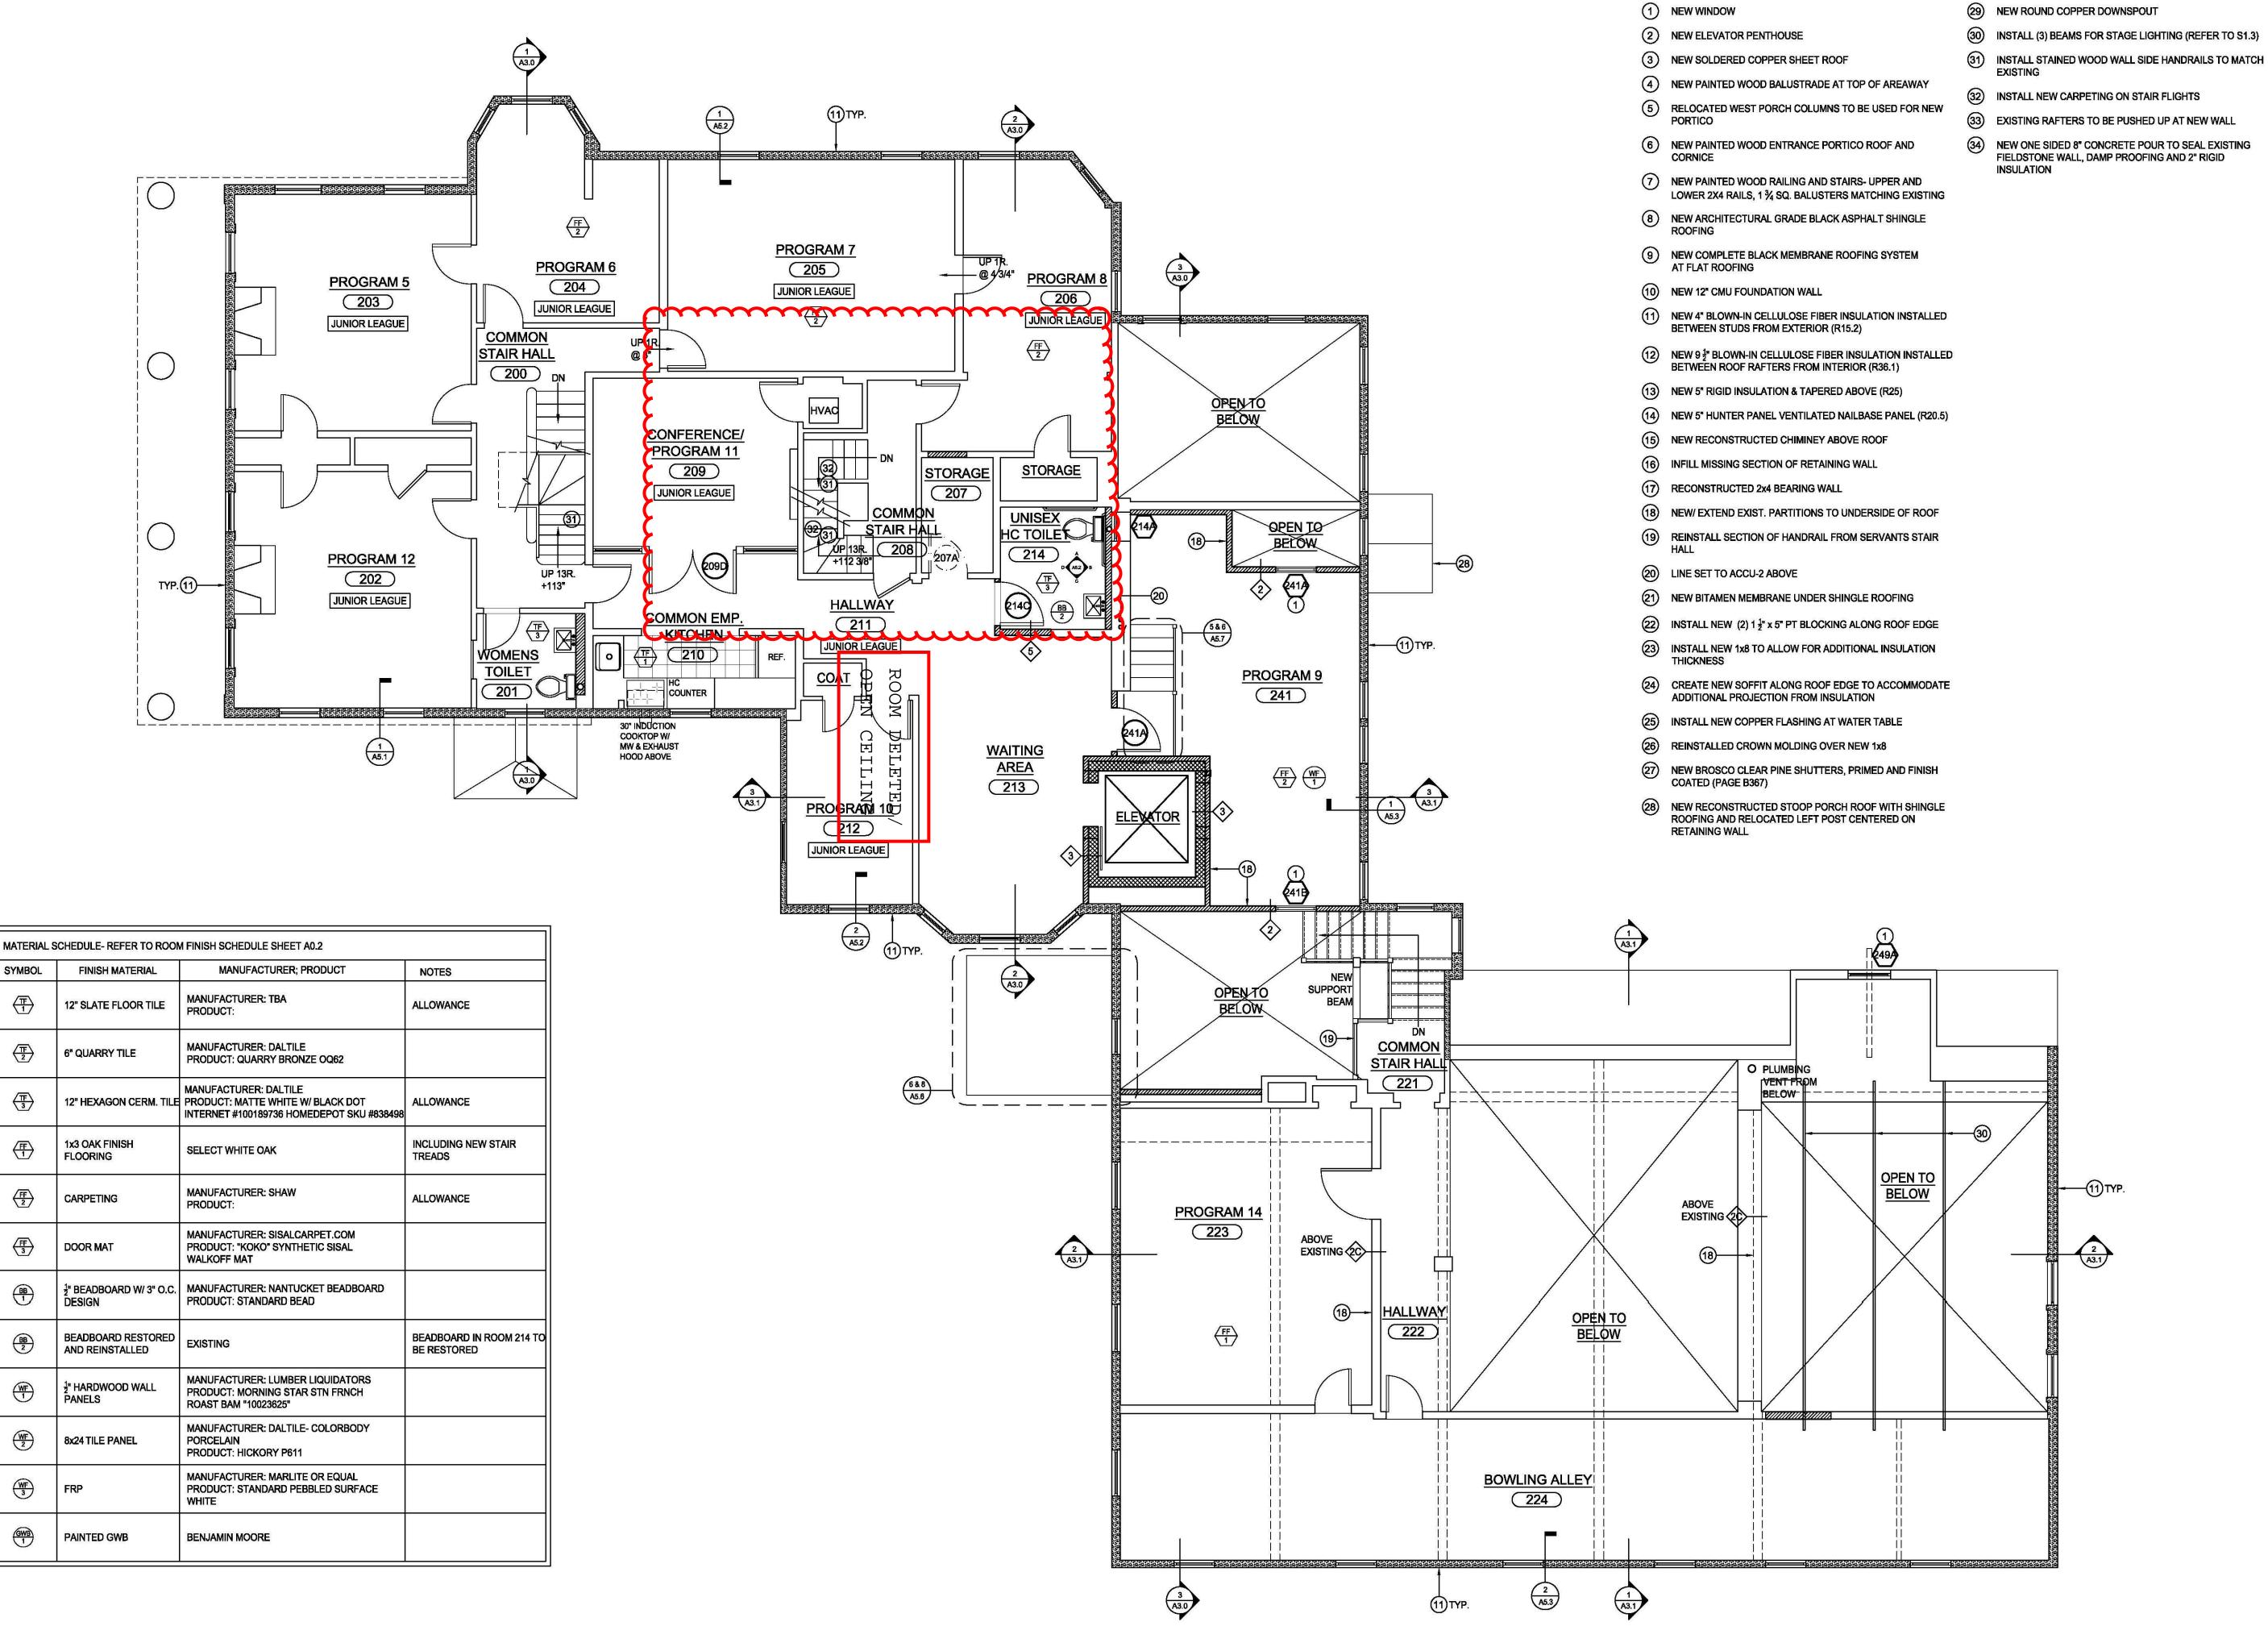

PROPOSED SECOND FLOOR PLAN (4600.35 S.F.- EXCLUDING OPEN AREA)

A1.2 SCALE: 3/16" =1'-0"

SYMBOL

DESIGN

KEYNOTES:

ARCHITECTURE

RESIDENTIAL | FOOD SERVICE | HISTORIC RENOVATION 1643 Beacon Street Suite 22

Waban, MA 02468 ph. 617.969.8400 fax. 617.332.5461 www.dlaboston.com

Phase Two-Nathaniel Allen House

35 Webster Street Newton, MA 02465

Revision Description

Copyright 2016 DLA. All rights reserved. Nothing contained or described herein may be reproduced or used without written authorization


Project No.	W35
File	W35/DWG/Prop Plan
X-Refs	
Date Issued	02-11-16
Drawn By	PH
Checked By	DL



DRAWING TITLE

PROPOSED SECOND **FLOOR PLAN**

A1.2

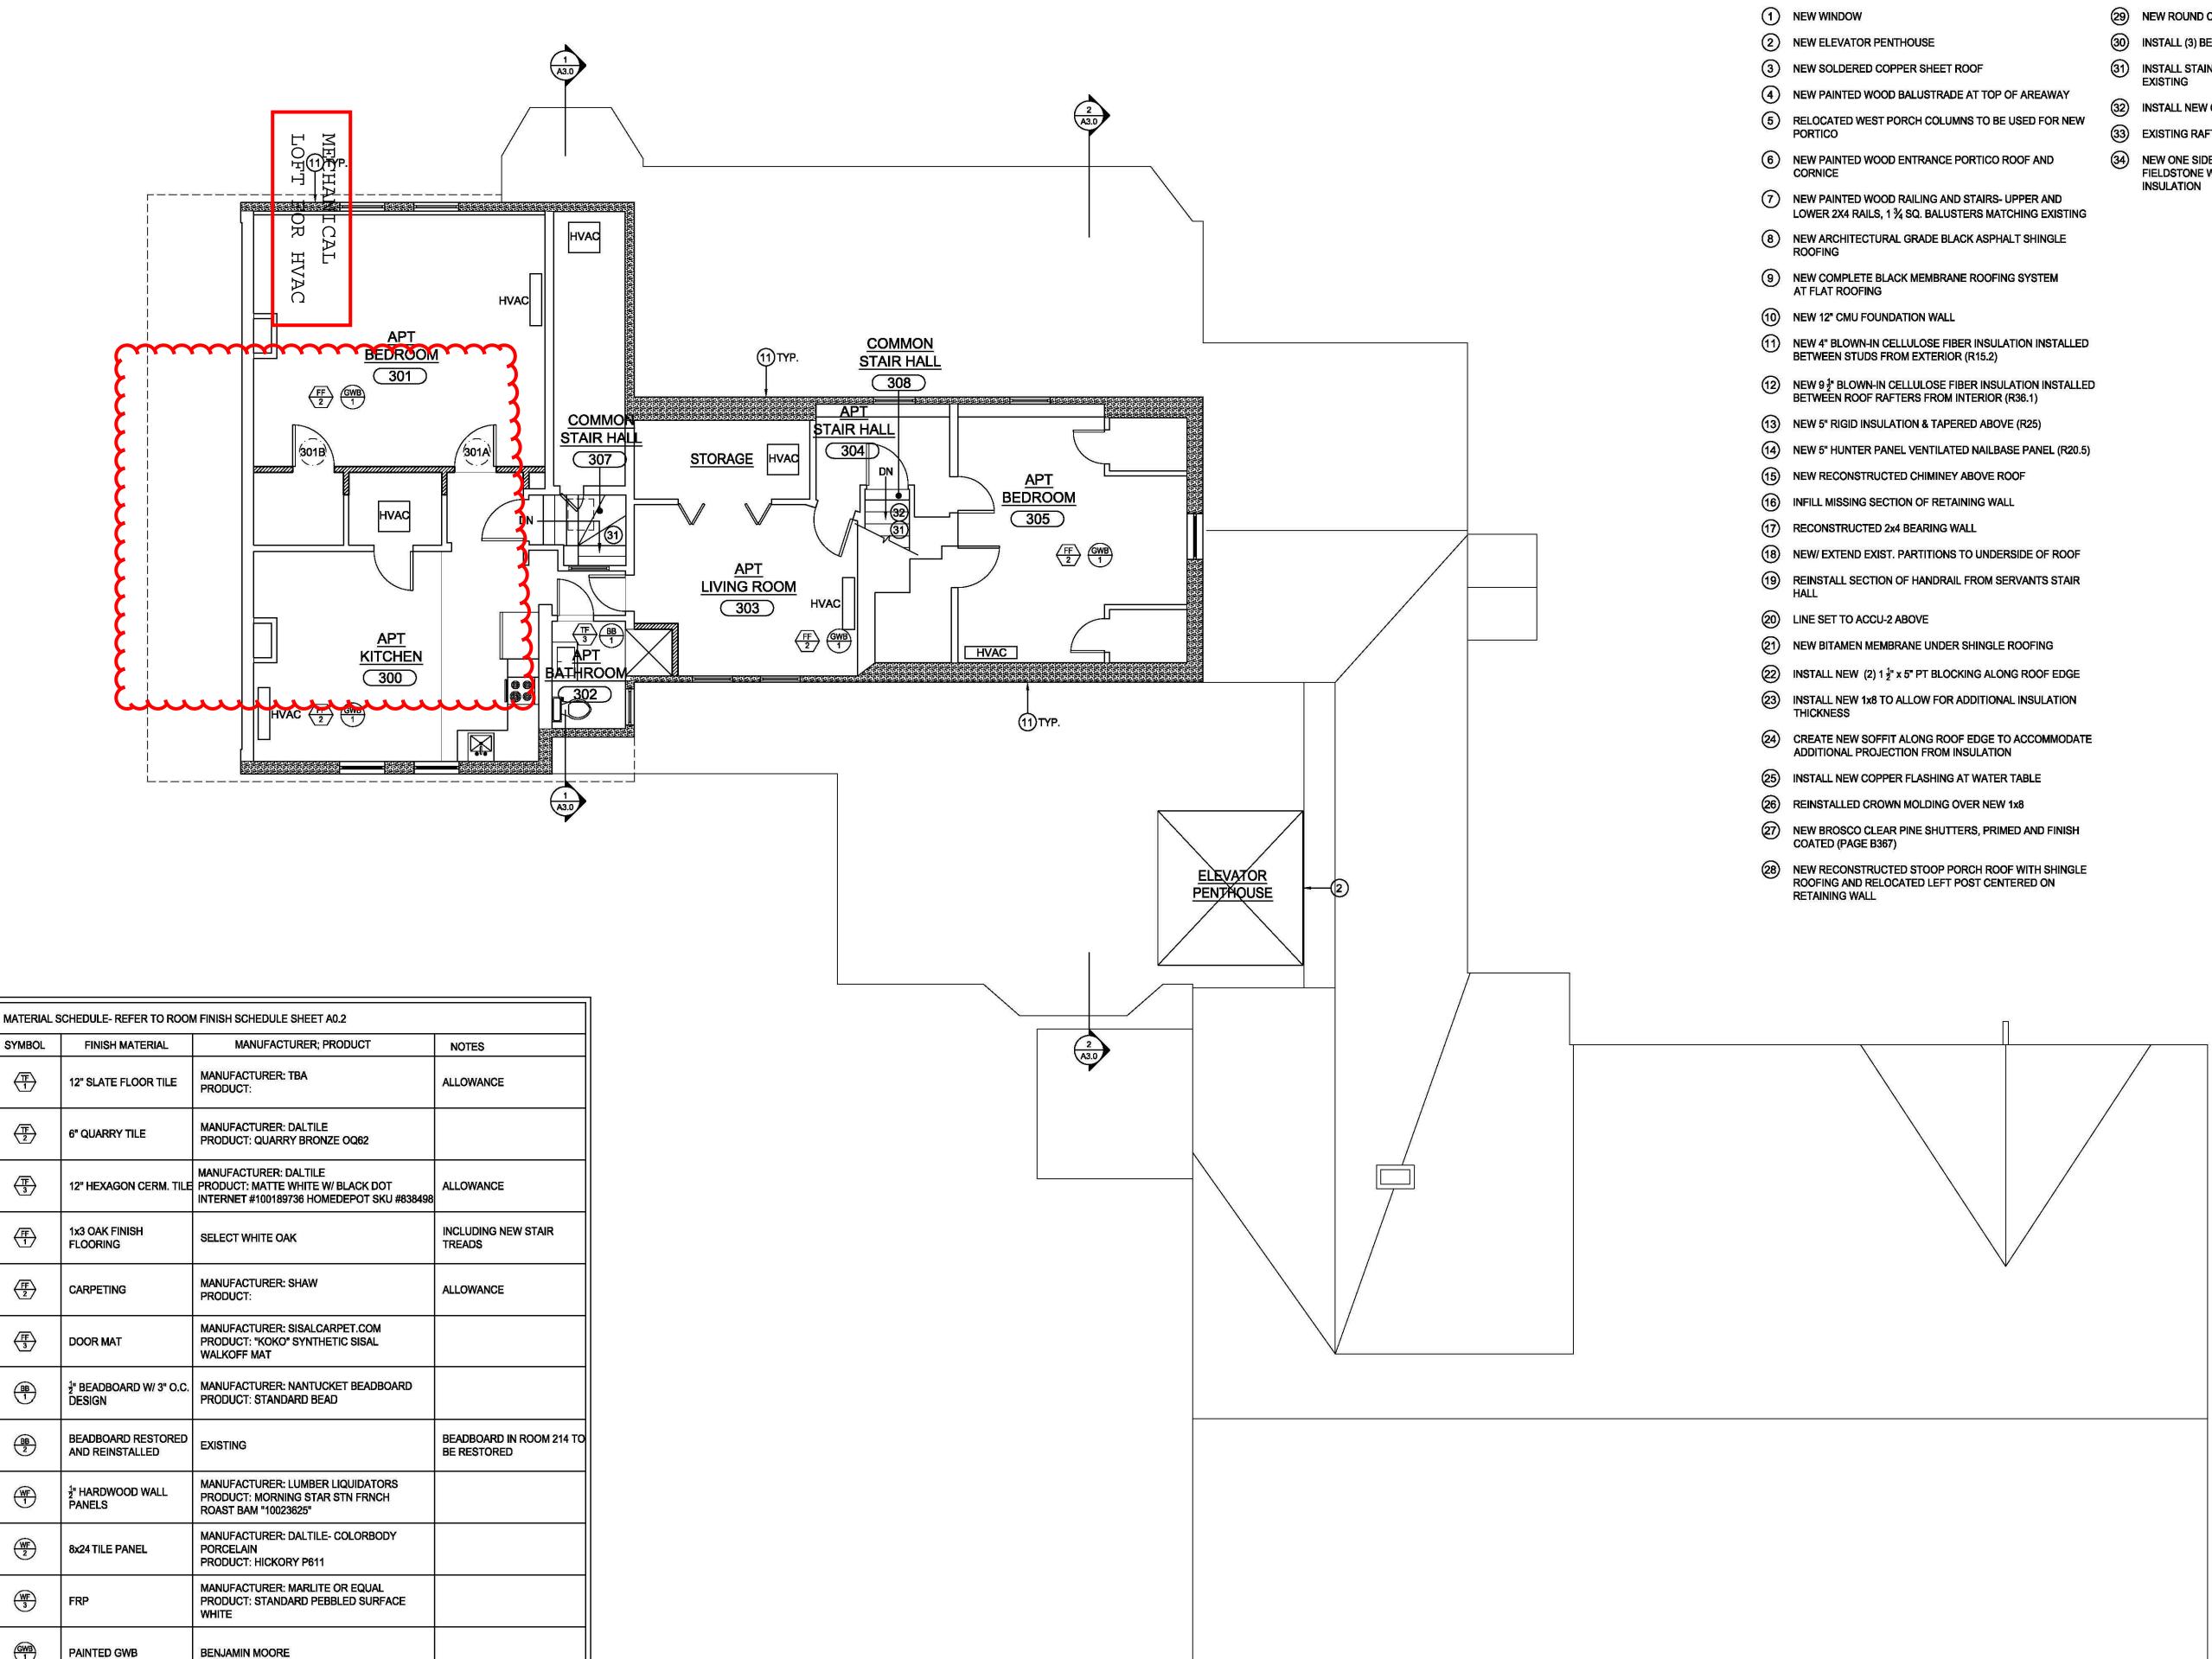

SYMBOL

(29) NEW ROUND COPPER DOWNSPOUT

KEYNOTES:

- (30) INSTALL (3) BEAMS FOR STAGE LIGHTING (REFER TO S1.3)
- 31) INSTALL STAINED WOOD WALL SIDE HANDRAILS TO MATCH
- (32) INSTALL NEW CARPETING ON STAIR FLIGHTS
- (33) EXISTING RAFTERS TO BE PUSHED UP AT NEW WALL
- NEW ONE SIDED 8" CONCRETE POUR TO SEAL EXISTING FIELDSTONE WALL, DAMP PROOFING AND 2" RIGID

1643 Beacon Street Suite 22 Waban, MA 02468 ph. 617.969.8400 fax. 617.332.5461 www.dlaboston.com

ARCHITECTURE

RESIDENTIAL | FOOD SERVICE | HISTORIC RENOVATION

Phase Two-Nathaniel Allen House

35 Webster Street Newton, MA 02465

Copyright 2016 DLA. All rights reserved. Nothing contained or described herein may be reproduced or used without written authorization.

Project No.	W35
File	W35/DWG/Prop Plan
X-Refs	
Date Issued	02-11-16
Drawn By	PH
Checked By	DL
·	



DRAWING TITLE

PROPOSED THIRD **FLOOR PLAN**

PROPOSED THIRD FLOOR PLAN (1582.37 S.F.) A1.3 SCALE: 3/16" =1'-0"