


1

ORIGINAL SHEET - ARCH E1

Project No. 218420323 Revision

Title

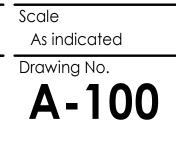

BASEMENT LEVEL PRIVATE PARKING PLAN

28 Austin Street Newtonville, MA

28 AUSTIN STREET

Client/Project Austin Street Partners LLC

Client/Project Logo



Permit/Seal

File Name: N/A

Issued/Revision

____ ____ ____ ____ ____ ____

_____ ____ _____ ____ ____

Author Checker Designer November Dwn. Chkd. Dsgn. YYYY.MM.DD

_____ ____ ____ By Appd YYYY.MM.DD

____ ____ _____ ____ ____ _____ _____ ____ _____ ____ _____

_____ ____ ____ _____ _____ ____


Consultant Consultant Name


Notes

The Contractor shall verify and be responsible for all dimensions. DO NOT scale the drawing - any errors or omissions shall be reported to Stantec without delay. The Copyrights to all designs and drawings are the property of Stantec. Reproduction or use for any purpose other than that authorized by Stantec is forbidden.





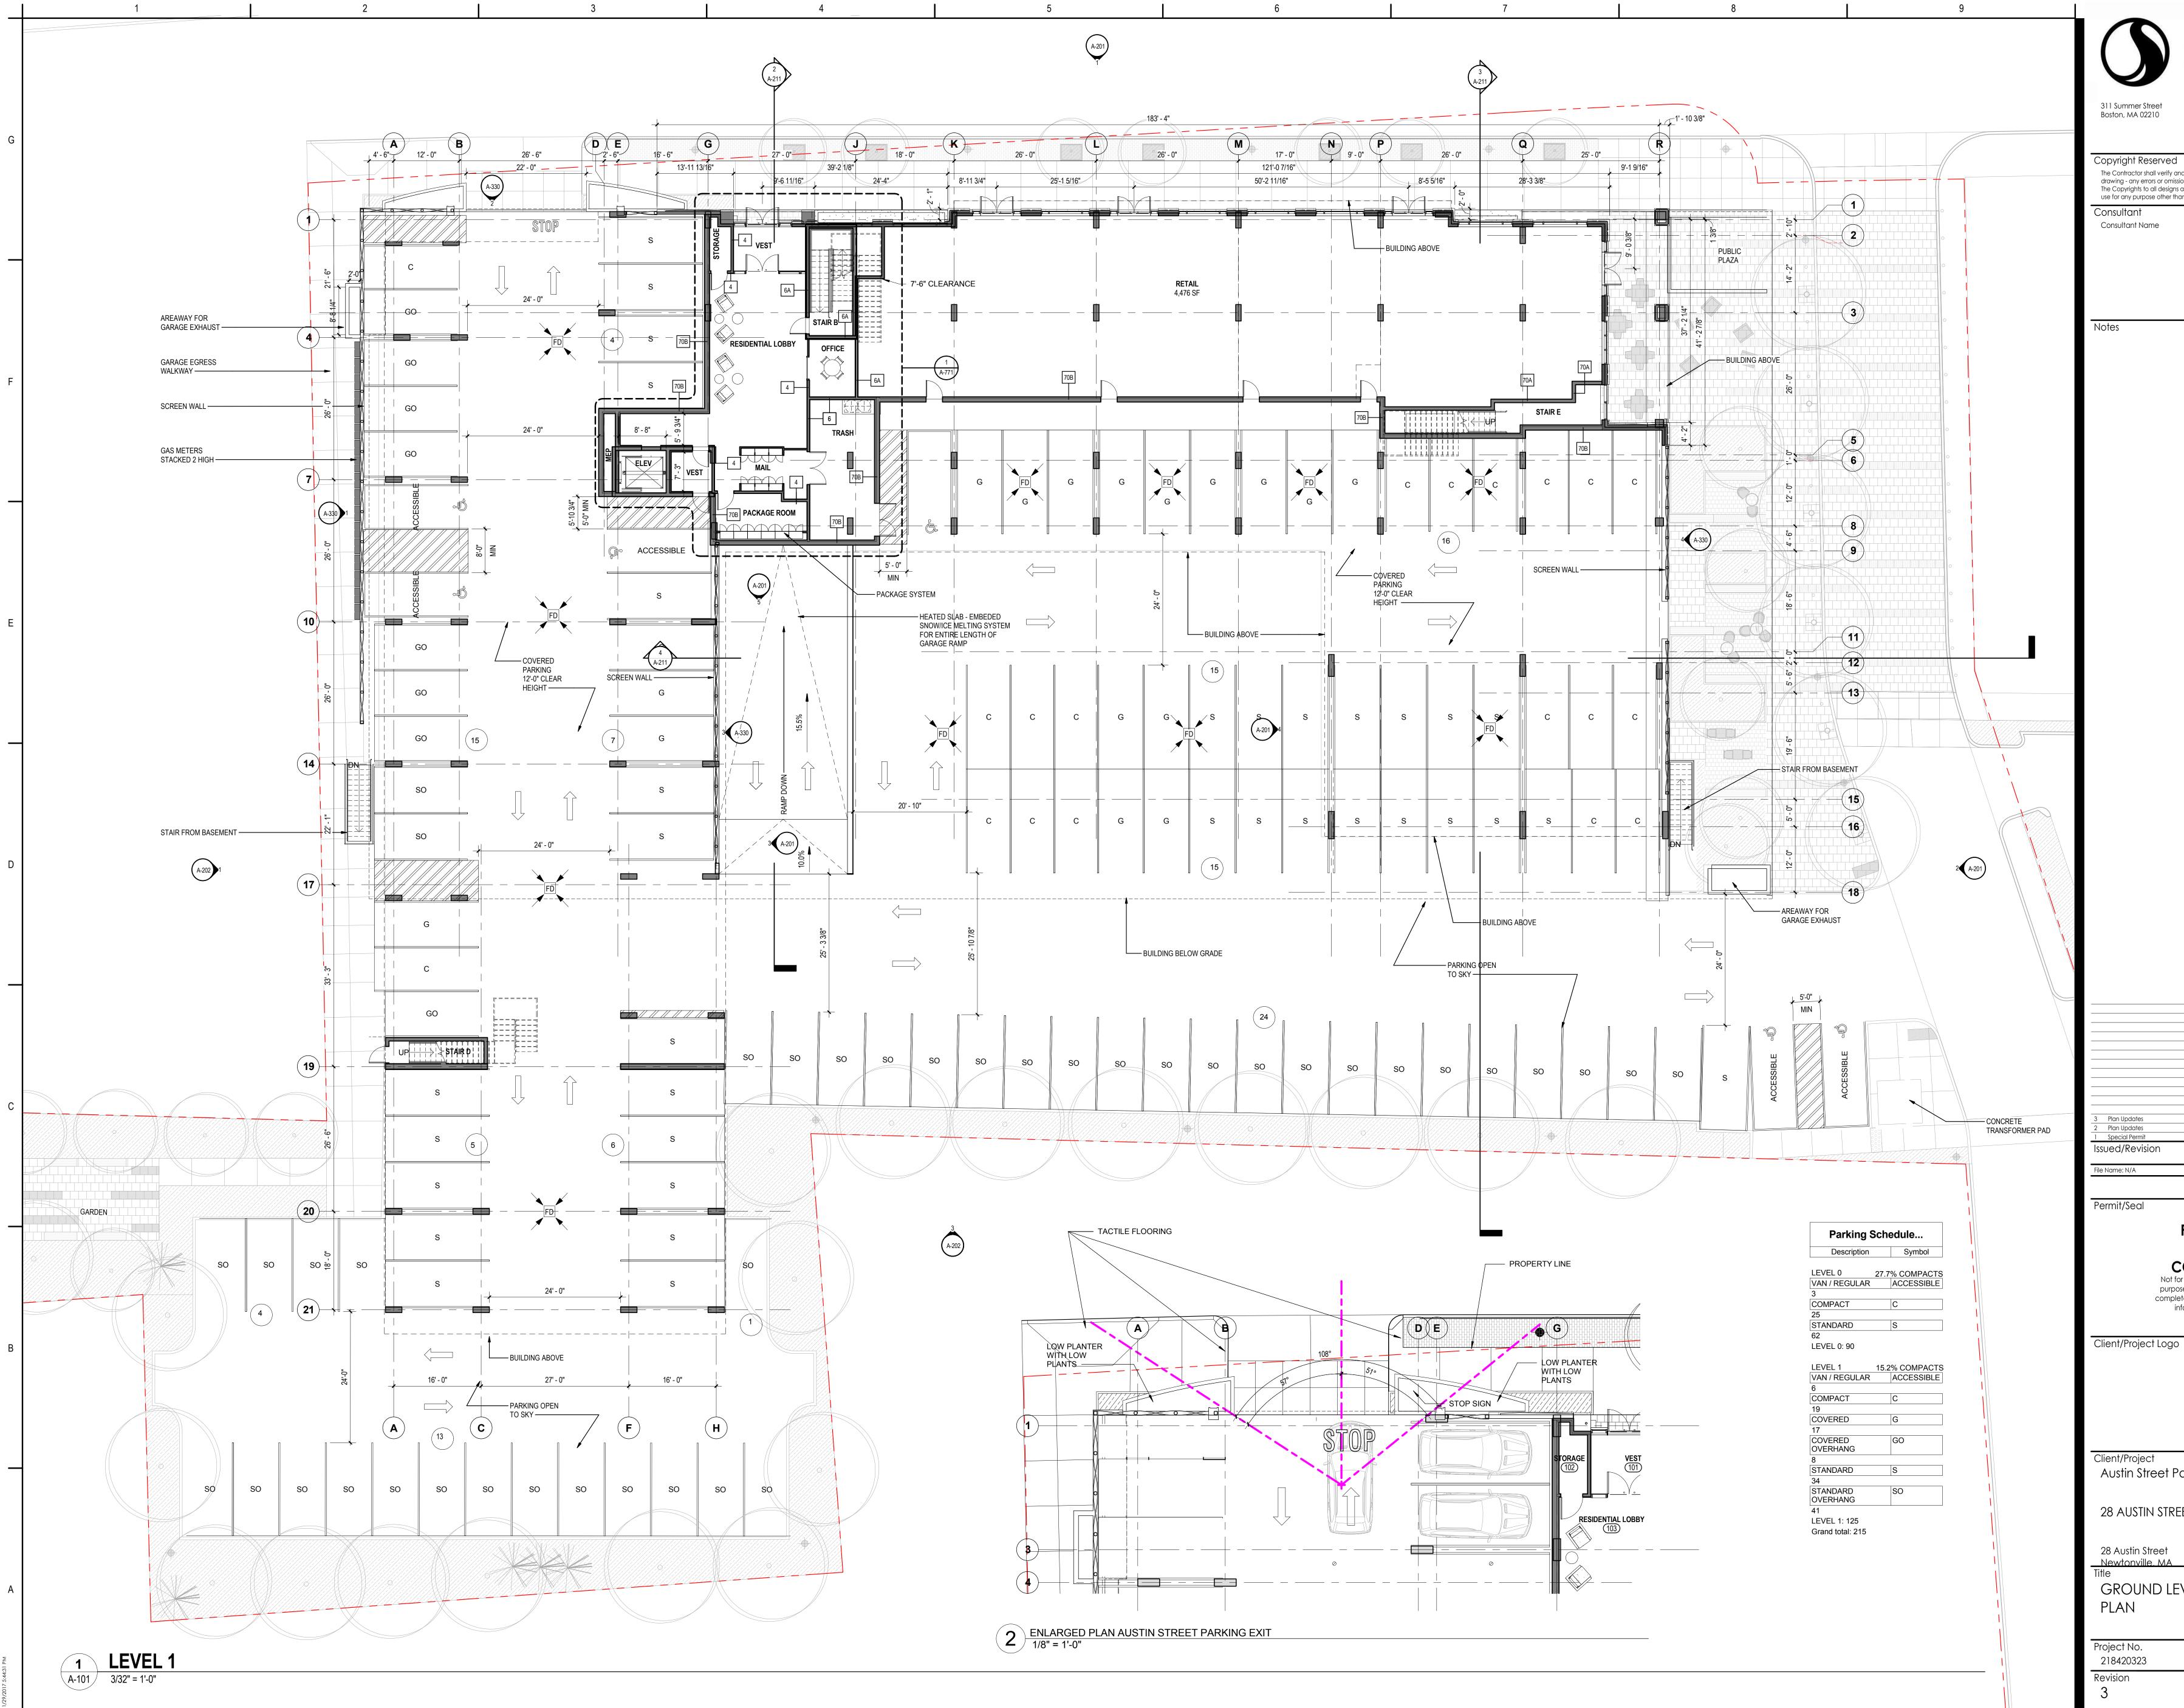

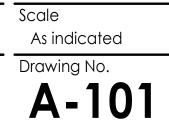

GROUND LEVEL PUBLIC PARKING

28 Austin Street Newtonville, MA

28 AUSTIN STREET

Austin Street Partners LLC

Client/Project Logo





_____ By Appd YYYY.MM.DD AuthorCheckerDesignerOctoberDwn.Chkd.Dsgn.YYYY.MM.DD


0/20/201


The Contractor shall verify and be responsible for all dimensions. DO NOT scale the drawing - any errors or omissions shall be reported to Stantec without delay. The Copyrights to all designs and drawings are the property of Stantec. Reproduction or use for any purpose other than that authorized by Stantec is forbidden.

Stantec

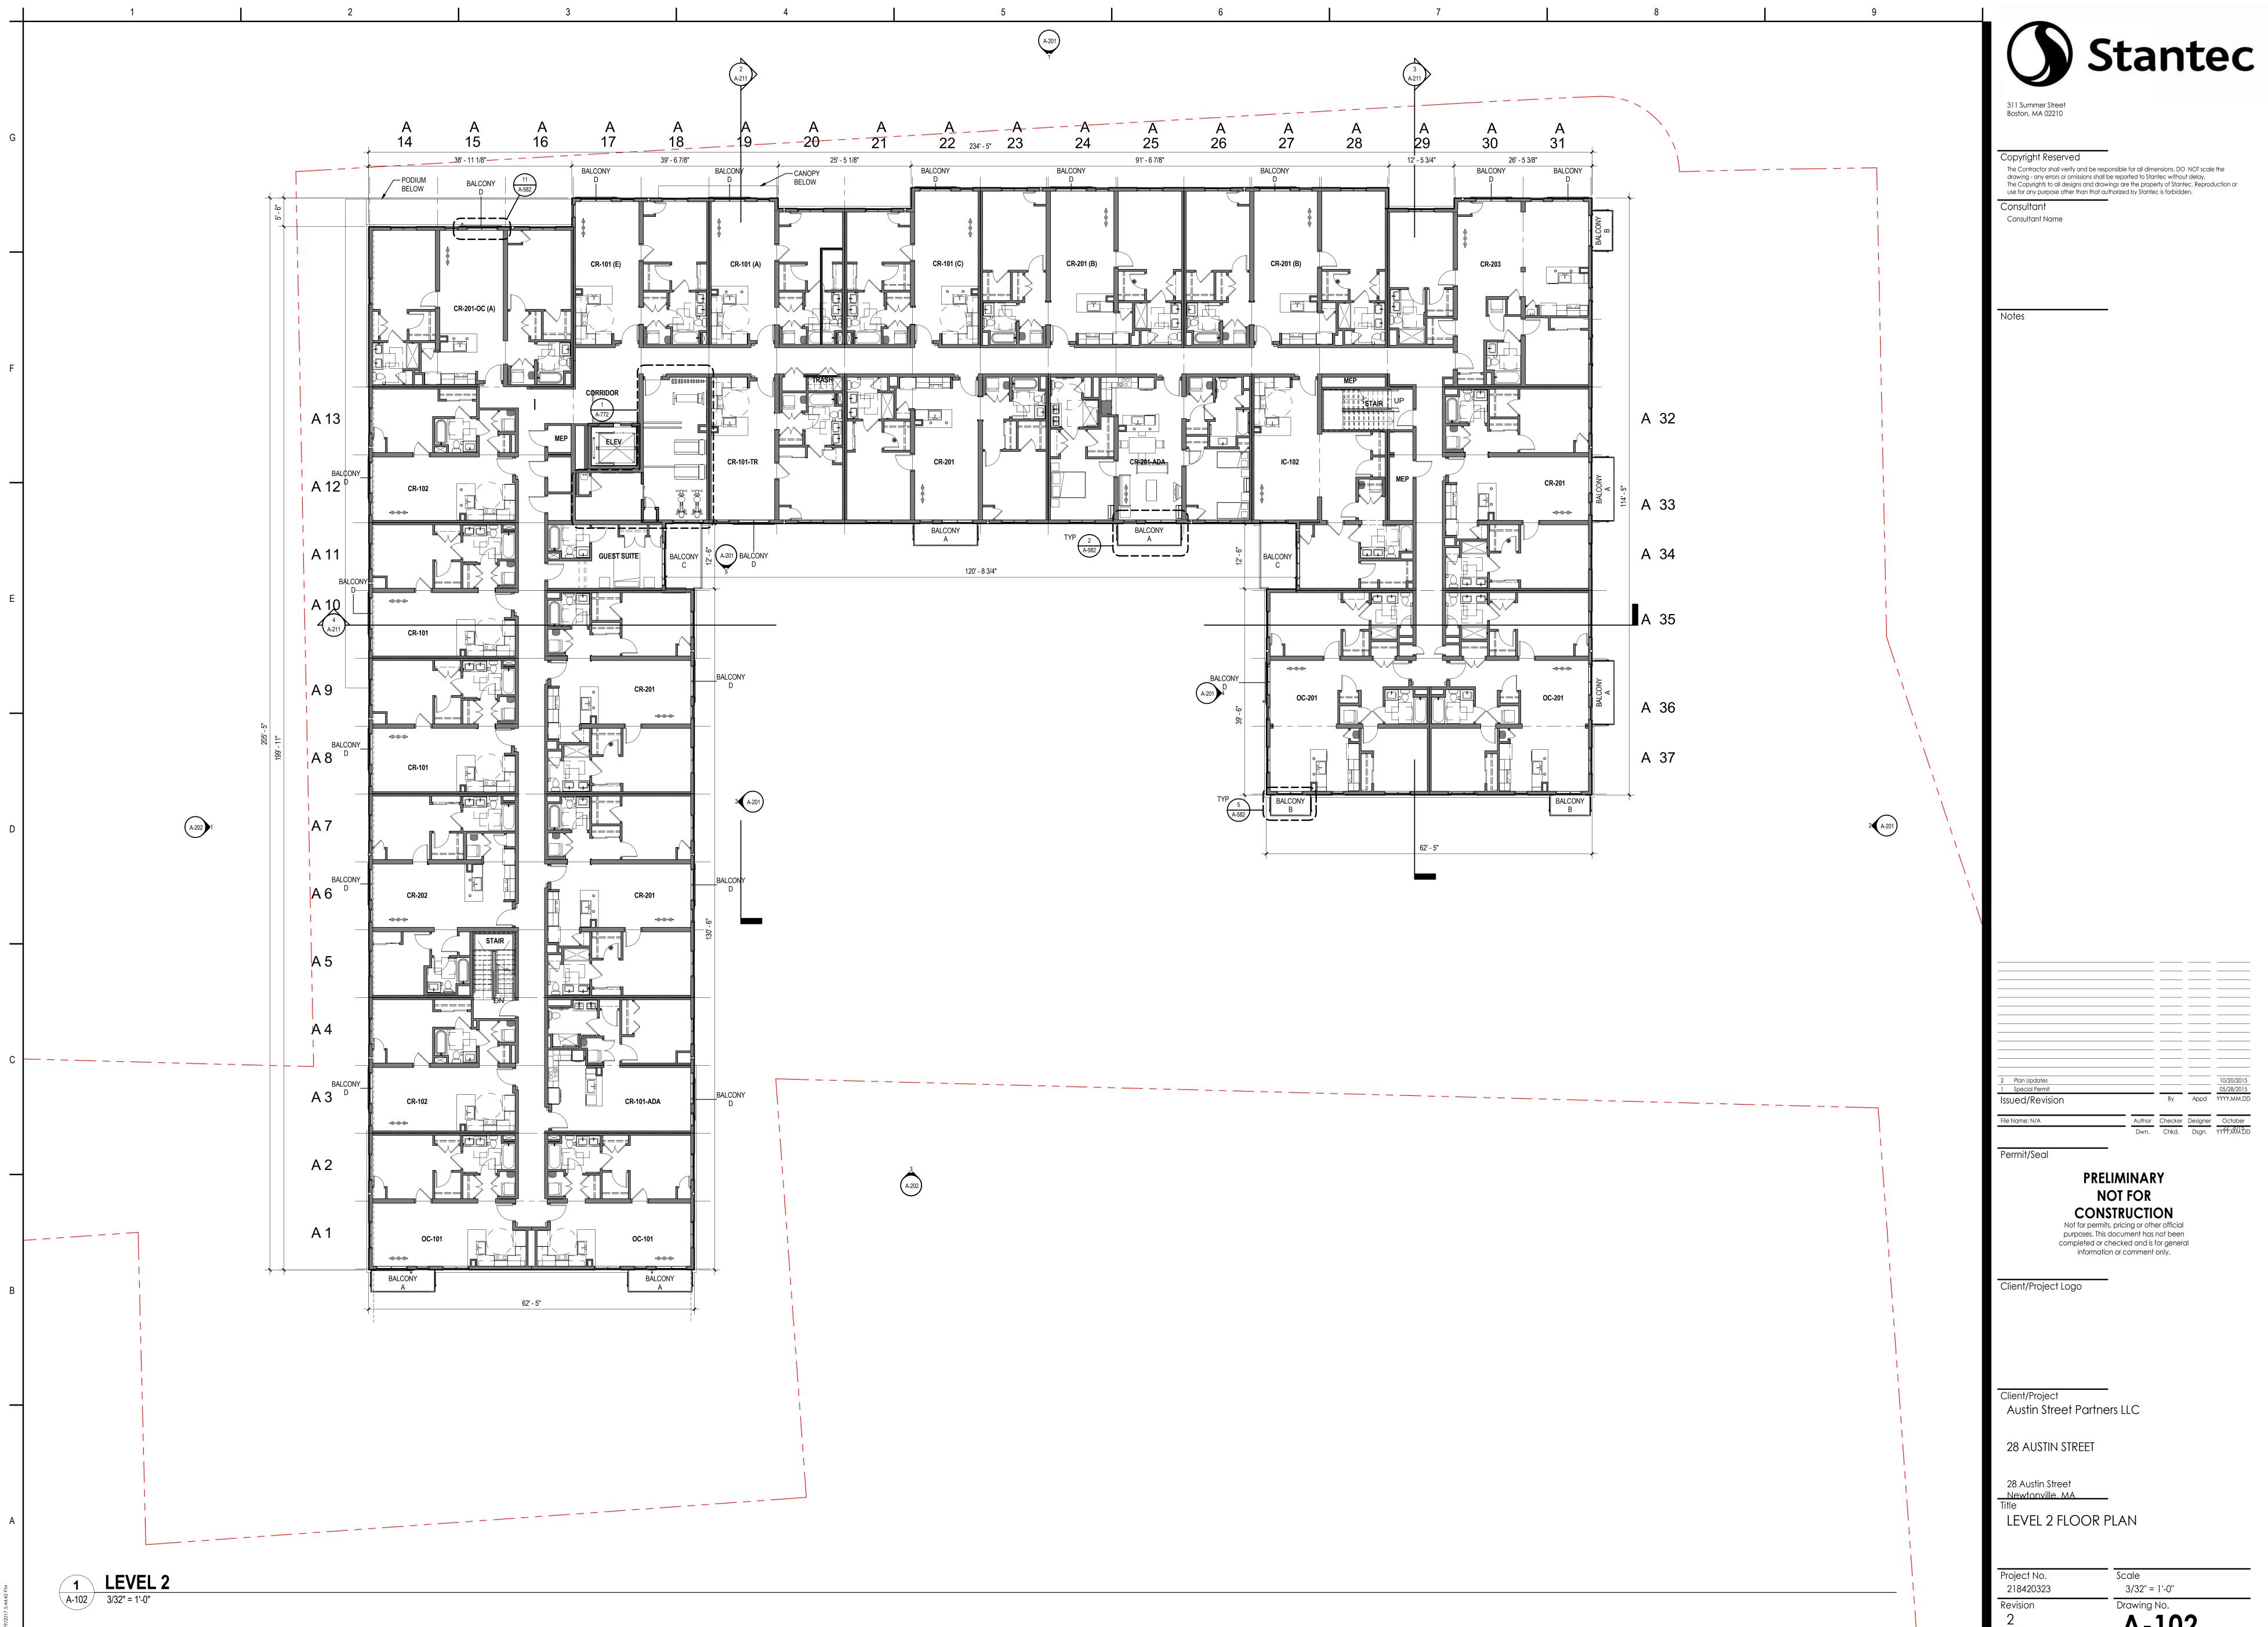

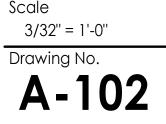

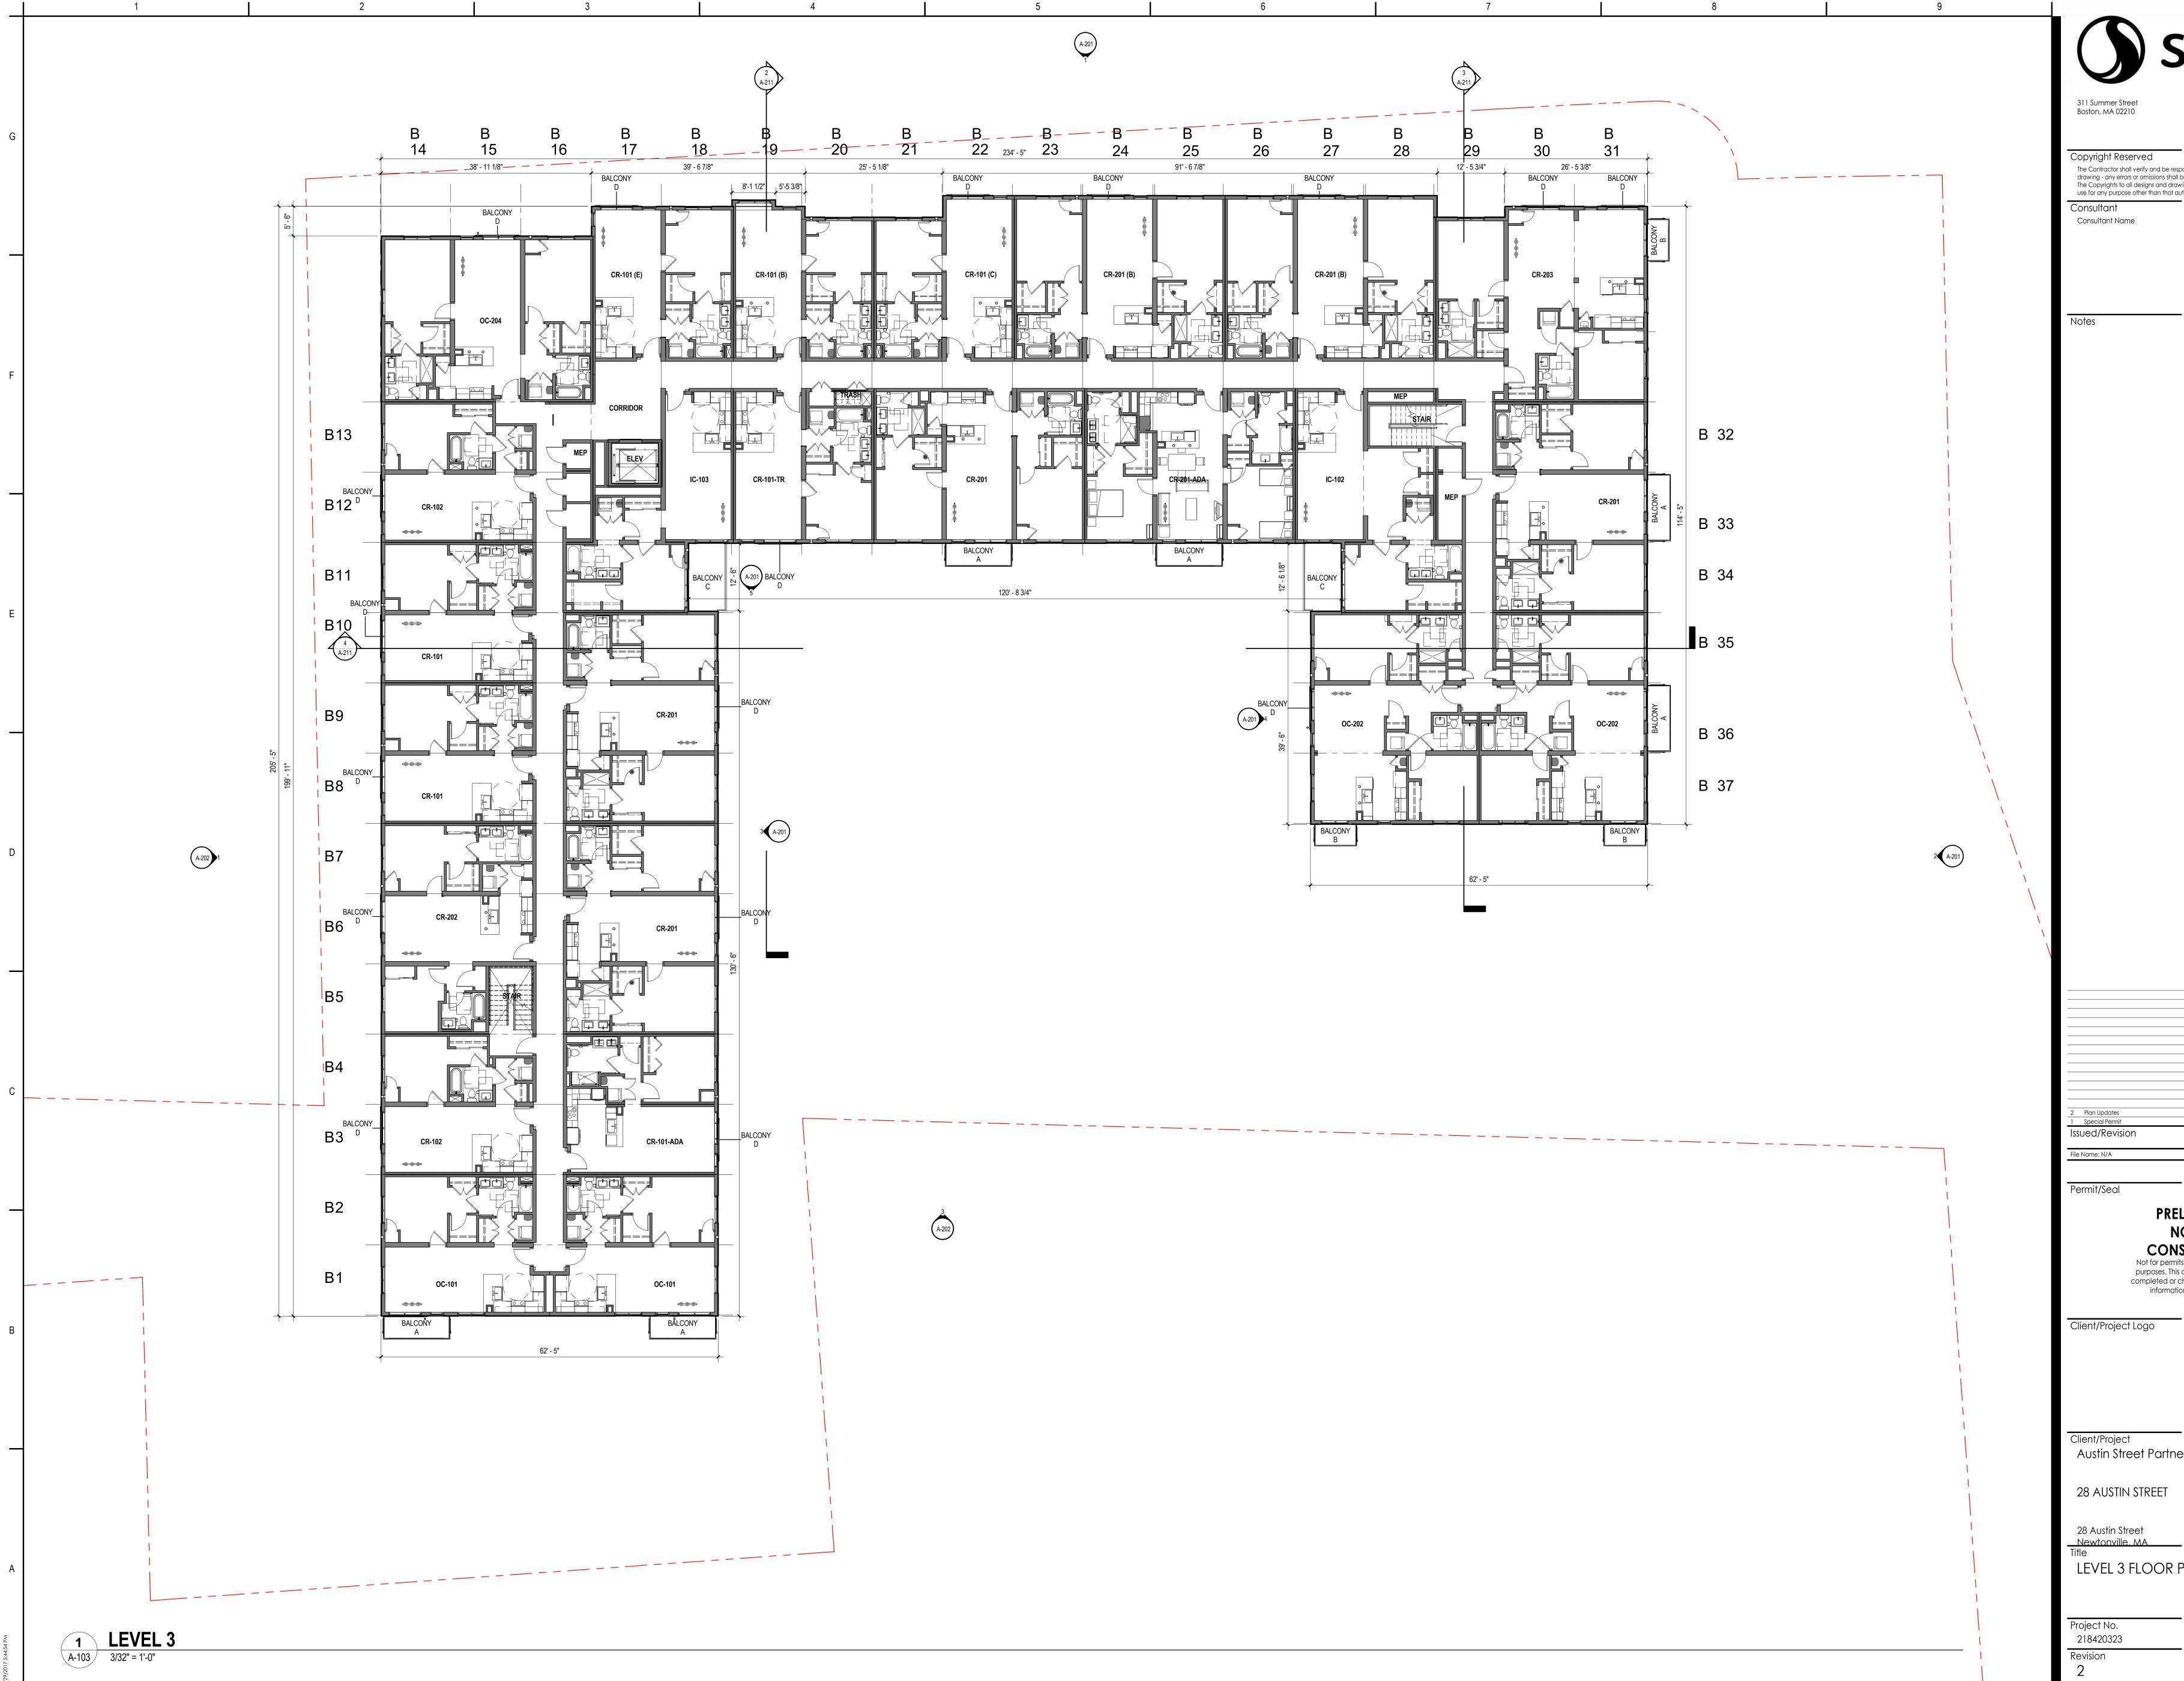

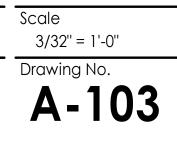

LEVEL 3 FLOOR PLAN

28 AUSTIN STREET

Austin Street Partners LLC



Author Checker Designer October Dwn. Chkd. Dsgn. YYYY.MM.DD

____ ____

____ ____

By Appd YYYY.MM.DD

10/20/2015


_____ ____


_____ ____ ____ _____

____ ____ _____ ____ ____ _ ____ _ ____ ____ ____


The Contractor shall verify and be responsible for all dimensions. DO NOT scale the drawing - any errors or omissions shall be reported to Stantec without delay. The Copyrights to all designs and drawings are the property of Stantec. Reproduction or use for any purpose other than that authorized by Stantec is forbidden.

Stantec

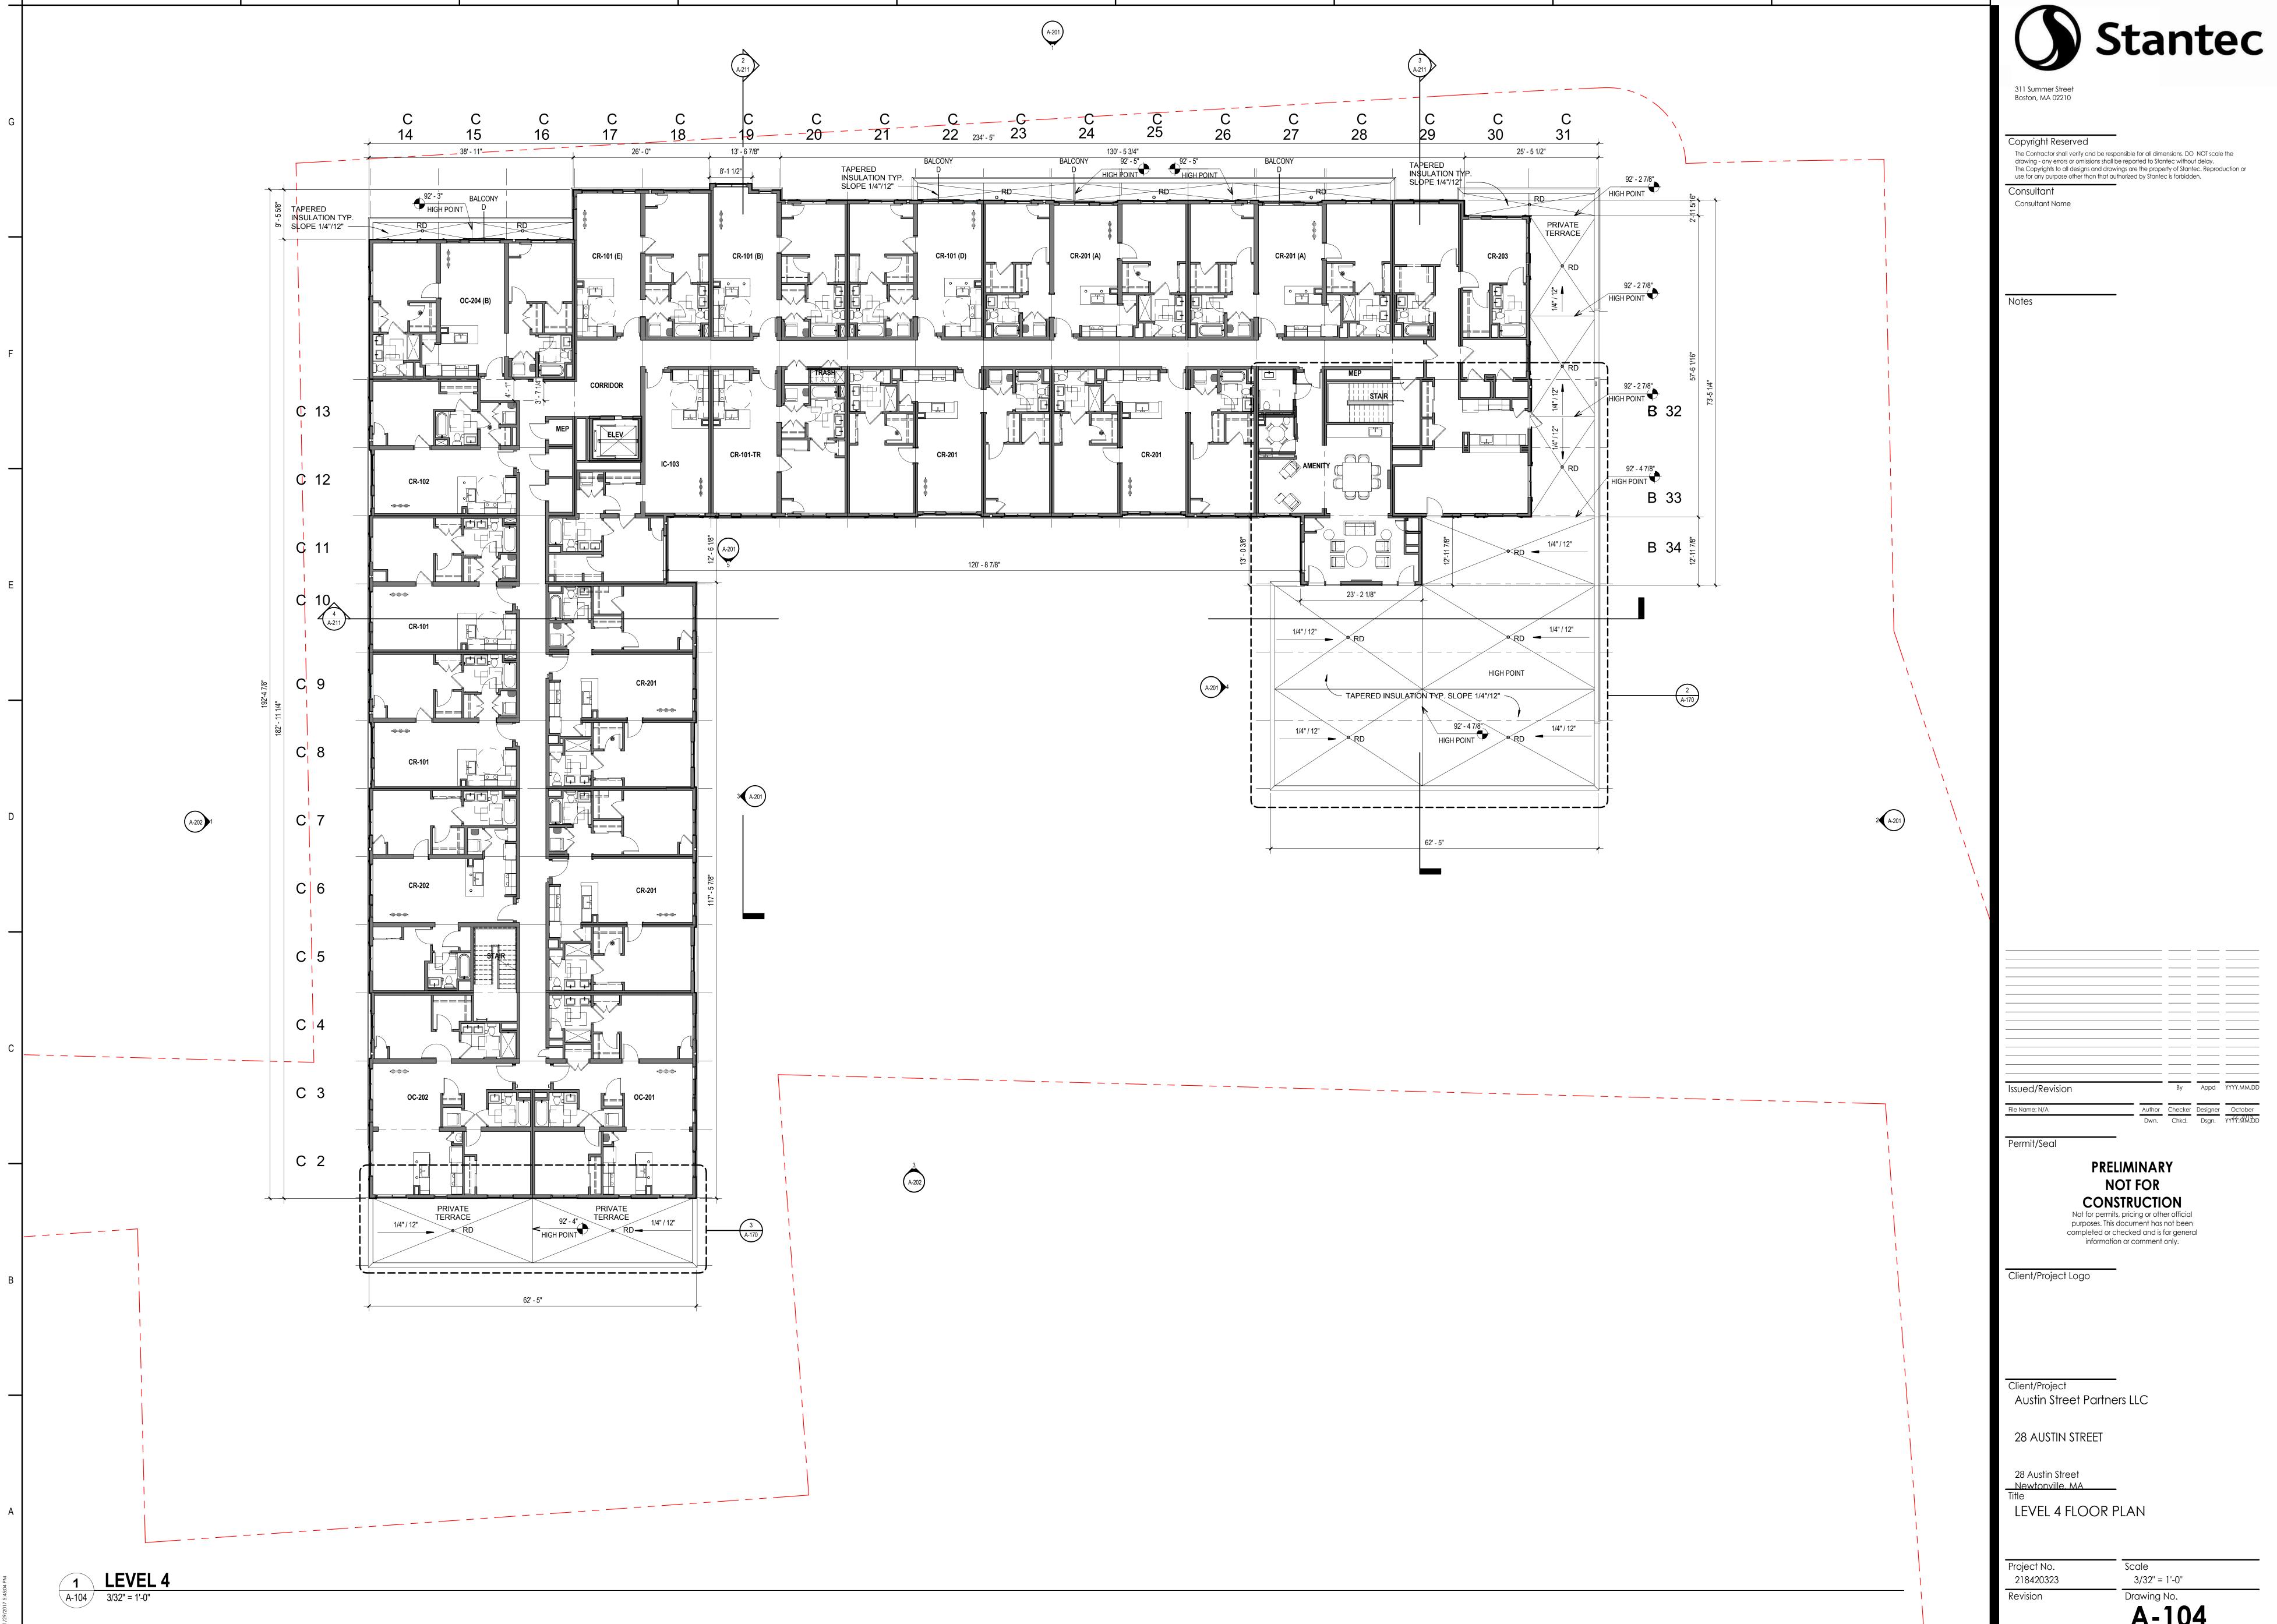

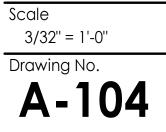



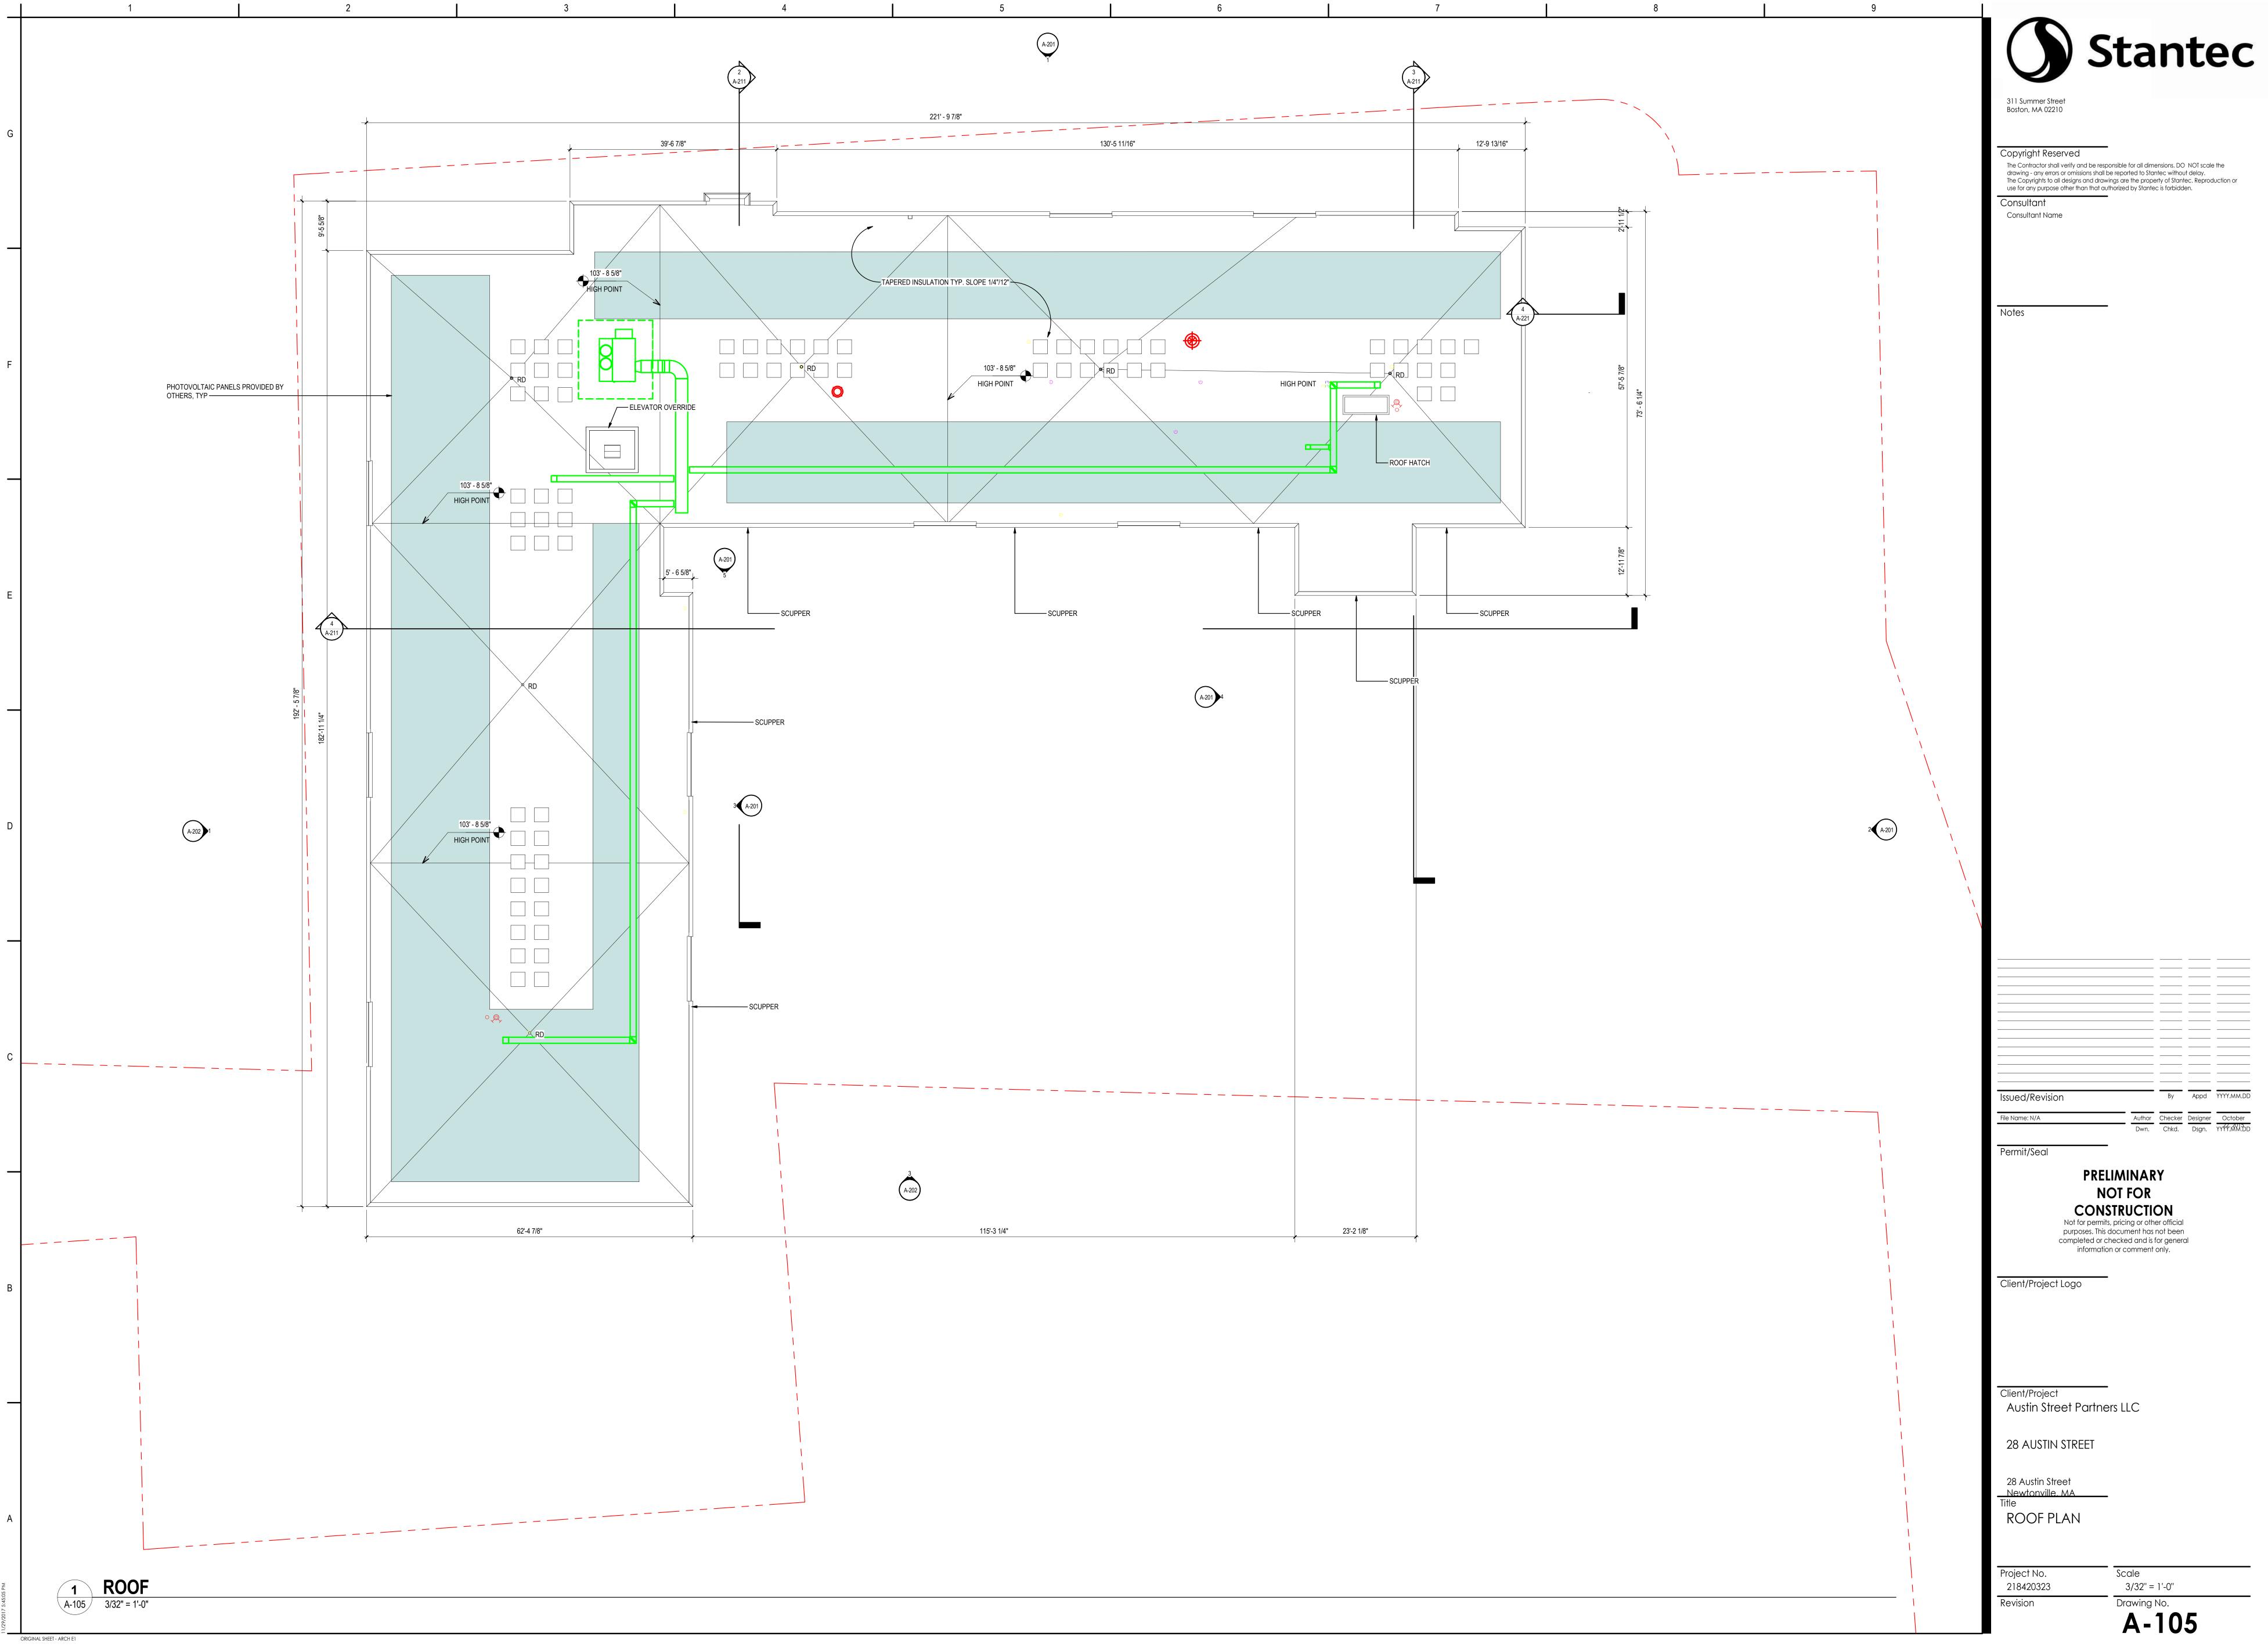



7		8	9
			· · ·
e la construcción de la construcción			$= \sum_{j=1}^{n-1} \sum_{j=1}^{n-1$
n an an an an an an an ann an ann an ann an a			n an tha an tha
· · ·			
n an	·····		 A state of the second se
		19	ч Чж
. * . * * **			anta Antaria
·····			**
anta anta anta anta anta anta anta anta			en e
e for a state of the second second Second second second Second second	· · · · · · · · · · · · · · · · · · ·		en e
	ین 		
	ین 		

••	11. I.	·	



311 Summer Street

Boston, MA 02210

drawing - any errors or omissions shall	ponsible for all dimensions. DO NOT scale the be reported to Stantec without delay. wings are the property of Stantec. Reproduction or uthorized by Stantec is forbidden.
Consultant	-
Consultant Name	
ang tanàn 1997. Ilay kaominina dia kaominina dia kaominina dia kaominina dia kaominina dia kaominina dia kaomin Ny kaominina dia kaominina d	
	1. Strange and the second s
· · · · · · · · · · · · · · · · · · ·	
Notes	·····
	e fan ei fan de fan Reference de fan de f
	n an tha an tha
en for an	n de la composition d la composition de la compo

	من المراجع الم من المراجع المراج من المراجع المر
· · · · · · · · · · · · · · · · · · ·	
· · · · · · · · · · · · · · · · · · ·	
Issued/Revision	By Appd YYYY.MM.DD
File Name: N/A	Author Checker Designer
	Dwn. Chkd. Dsgn. YYYY.MM.DD
Permit/Seal PRE N Not for permi purposes. This completed or o	
	e de la compositiva d En la compositiva de l
ander ander en	an a

Client/Project Austin Street Partners LLC

28 AUSTIN STREET

28 Austin Street Newtonville MA

Title EXTERIOR ELEVATIONS

Scale Project No. 218420323 Revision

1/8" = 1'-0" Drawing No. A-201



				1.1	
•	••	· · . · ·	·		



311 Summer Street Boston; MA 02210


g - any errors or omissions shall byrights to all designs and drav	ponsible for all dimensions. DO NO be reported to Stantec without del vings are the property of Stantec. R	lay.		
ing purpose other than that a	uthorized by Stantec is forbidden. •			
tant Name	a ta sa ta sa			
		······		
i andra andra Andra andra and Andra andra and				
		······································		
······································	. *			
	• . 			
n an				
	a ta shi ta sa a ta sa sa sa sa			
		······		
i ang sa				
ατομού 1		······································		
••••••	· · · · · · · · · · · · · · · · · · ·			
	ant a the second and a second			
	(a) A start of the start of	······		
	a an ann an tao taon Taona an tao			
	· · · · · · · · · · · · · · · · · · ·			
		•••••••••••••••••••••••••••••••••••••••		
		······································		
· · · · · · · · · · · · · · · · · · ·				
		······································		
······································	· · · · · · · · · · · · · · · · · · ·	·······		
	· · · · · · · · · · · · · · · · · · ·			
/Revision	By A	ppd YYYY.MM.DD		
:N/A .	Author Checker Des	signer 10/03/17		
/Seal		sgn. YYYY.MM.DD		
	LIMINARY	······		
N	OT FOR STRUCTION	······································		
	ts, pricing or other official document has not been			

Client/Project Austin Street Partners LLC 28 AUSTIN STREET


28 Austin Street <u>Newtonville, MA</u> Title

EXTERIOR ELEVATIONS

Scale 1/8" = 1'-0"

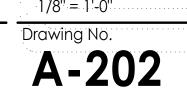

	1		2	3
G				
F				
Е				
D				
D				
С				
В				
А				
MA				
12/1/2017 5:17:22 PM				
	ORIGINAL SHEET - ARCH E1			

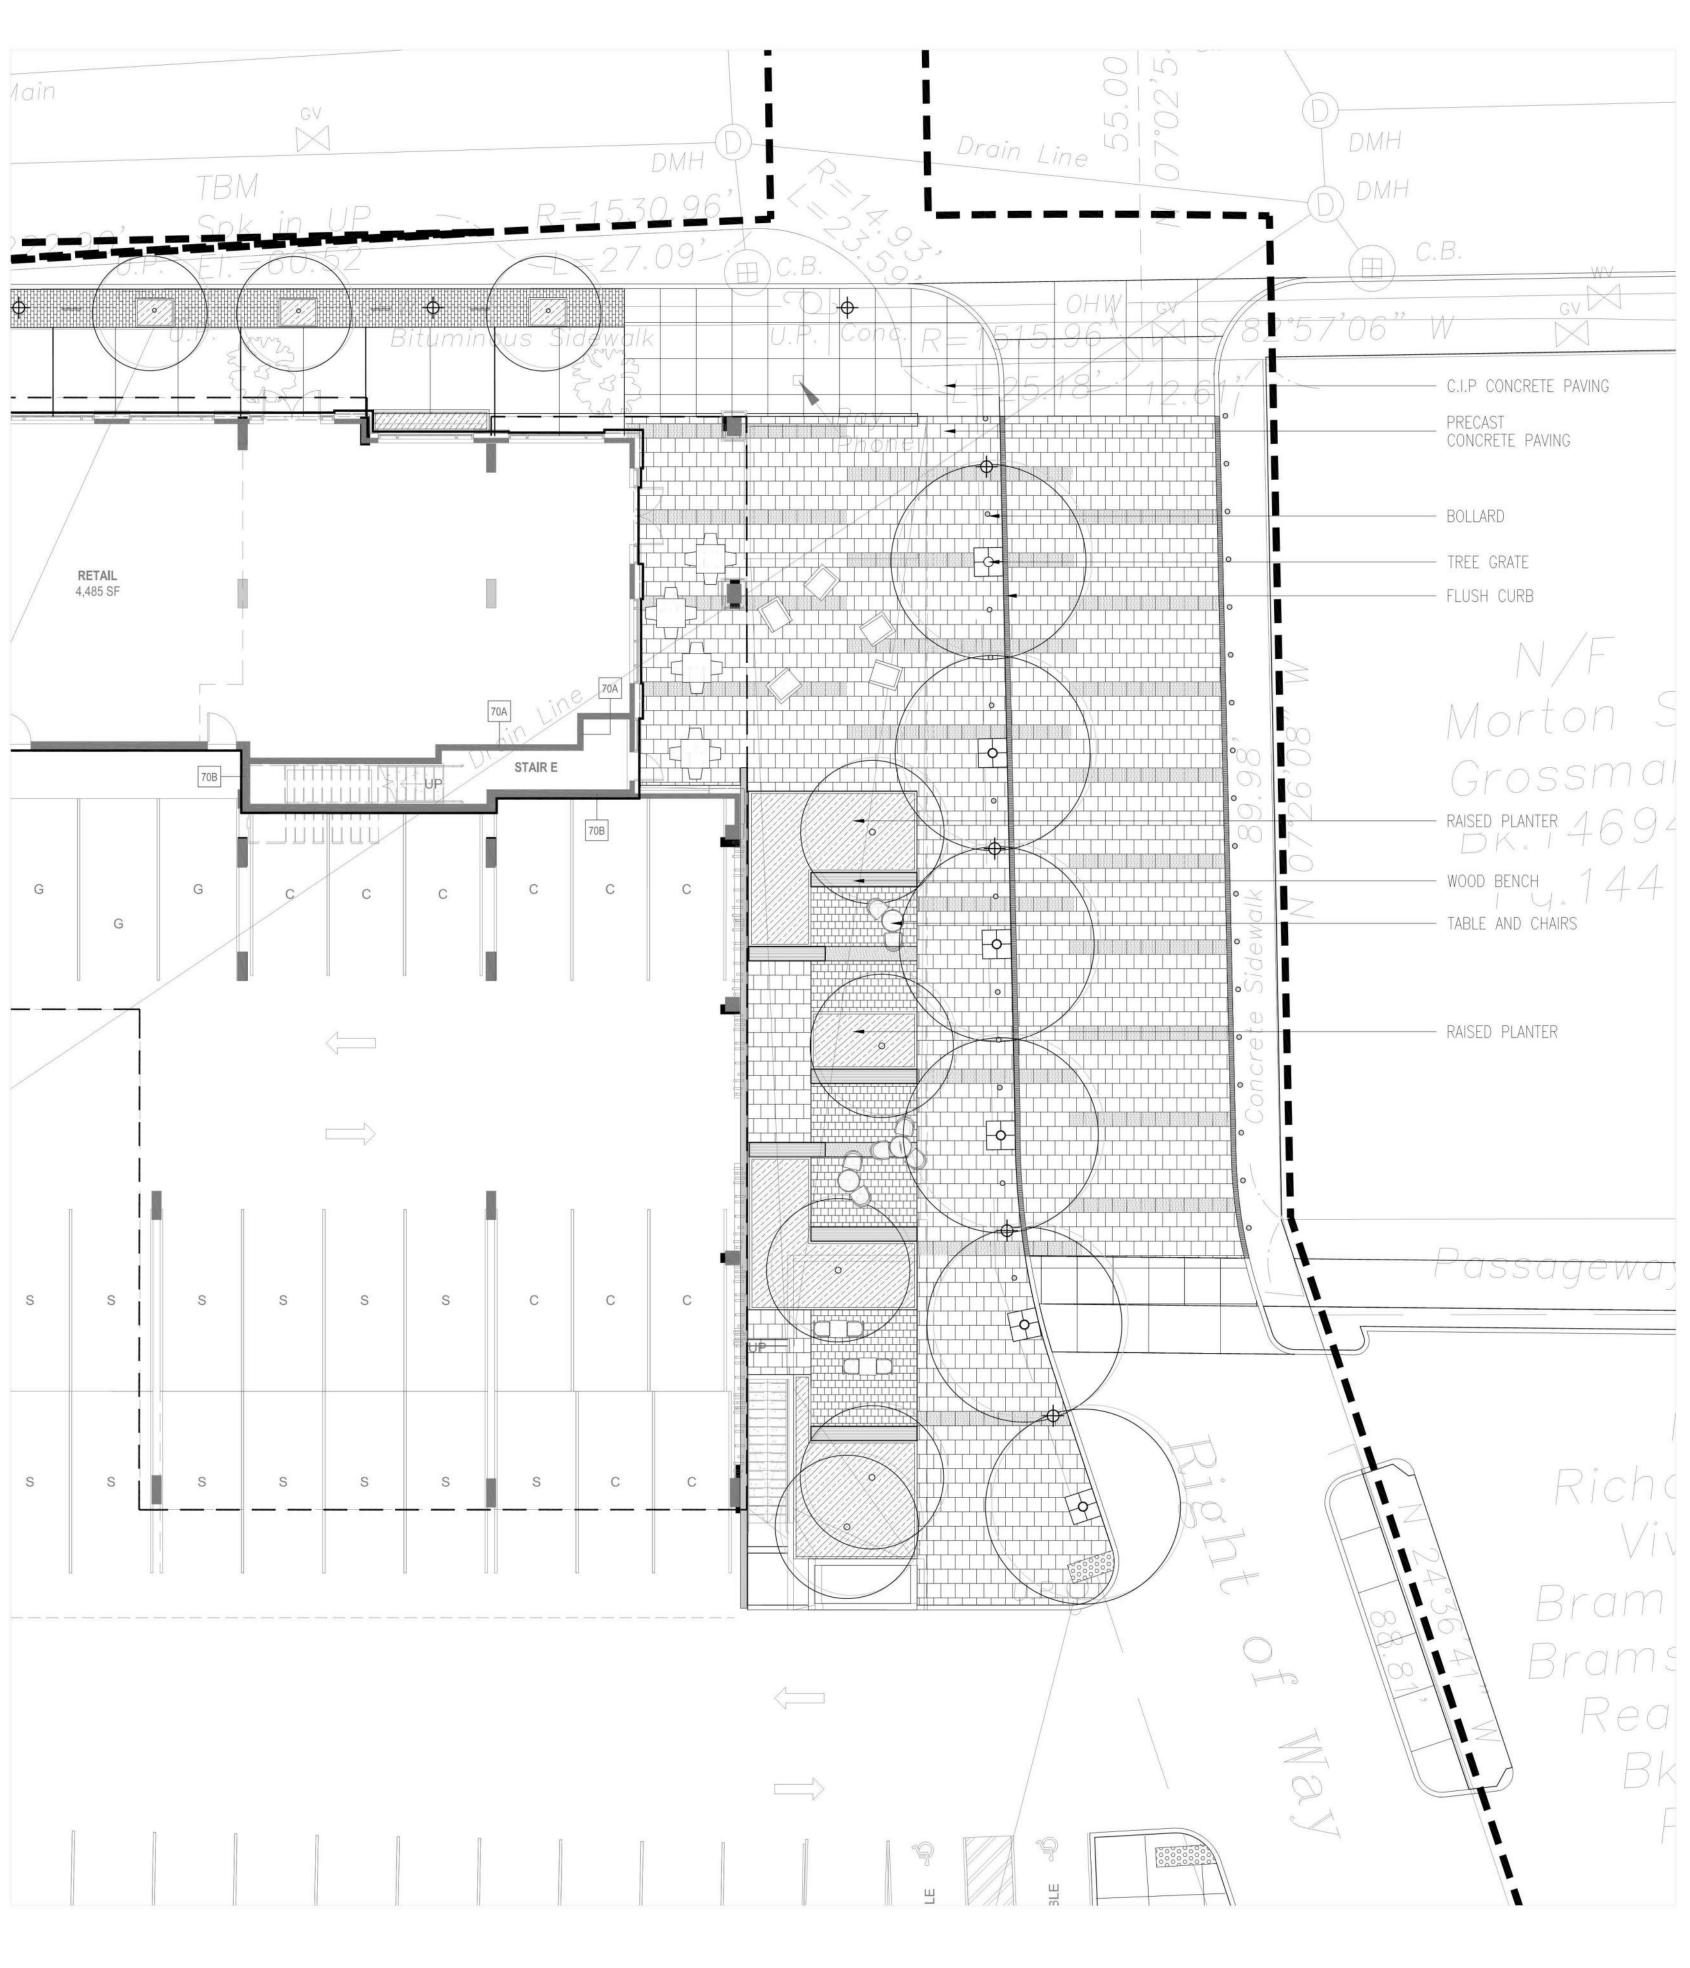

POCKET PARK AND PLAZA ENLARGED PLAN

4

5

6

7

1"=10'-0"

Ground Inc. 6 Carlton Street, Somerville, MA 02143 617.718.0889 www.groundinc.com

Consultant

Notes

Client/Project Logo

28 Austin Street Newtonville, MA Title

Project No. 218420323 Revision



ENLARGED LANDSCAPE PLAN

Scale

28 AUSTIN STREET

Client/Project Austin Street Partners LLC

PRELIMINARY NOT FOR **CONSTRUCTION** Not for permits, pricing or other official purposes. This document has not been completed or checked and is for general information or comment only.

Permit/Seal

Issued/Revision

File Name: N/A

AuthorCheckerDesigner12/01/17Dwn.Chkd.Dsgn.YYYY.MM.DD

_____ ___ ___ _____ ___ ____ _____ ____ ____ · _____ _ ____ ____ ____

By Appd YYYY.MM.DD


_____ _____ ____ _____ ____ ____ ____ ____ ____ _____ _____ ____ ____ _____ _____ ____ ____

Consultant Name

311 Summer Street Boston, MA 02210

The Contractor shall verify and be responsible for all dimensions. DO NOT scale the drawing - any errors or omissions shall be reported to Stantec without delay. The Copyrights to all designs and drawings are the property of Stantec. Reproduction or use for any purpose other than that authorized by Stantec is forbidden.



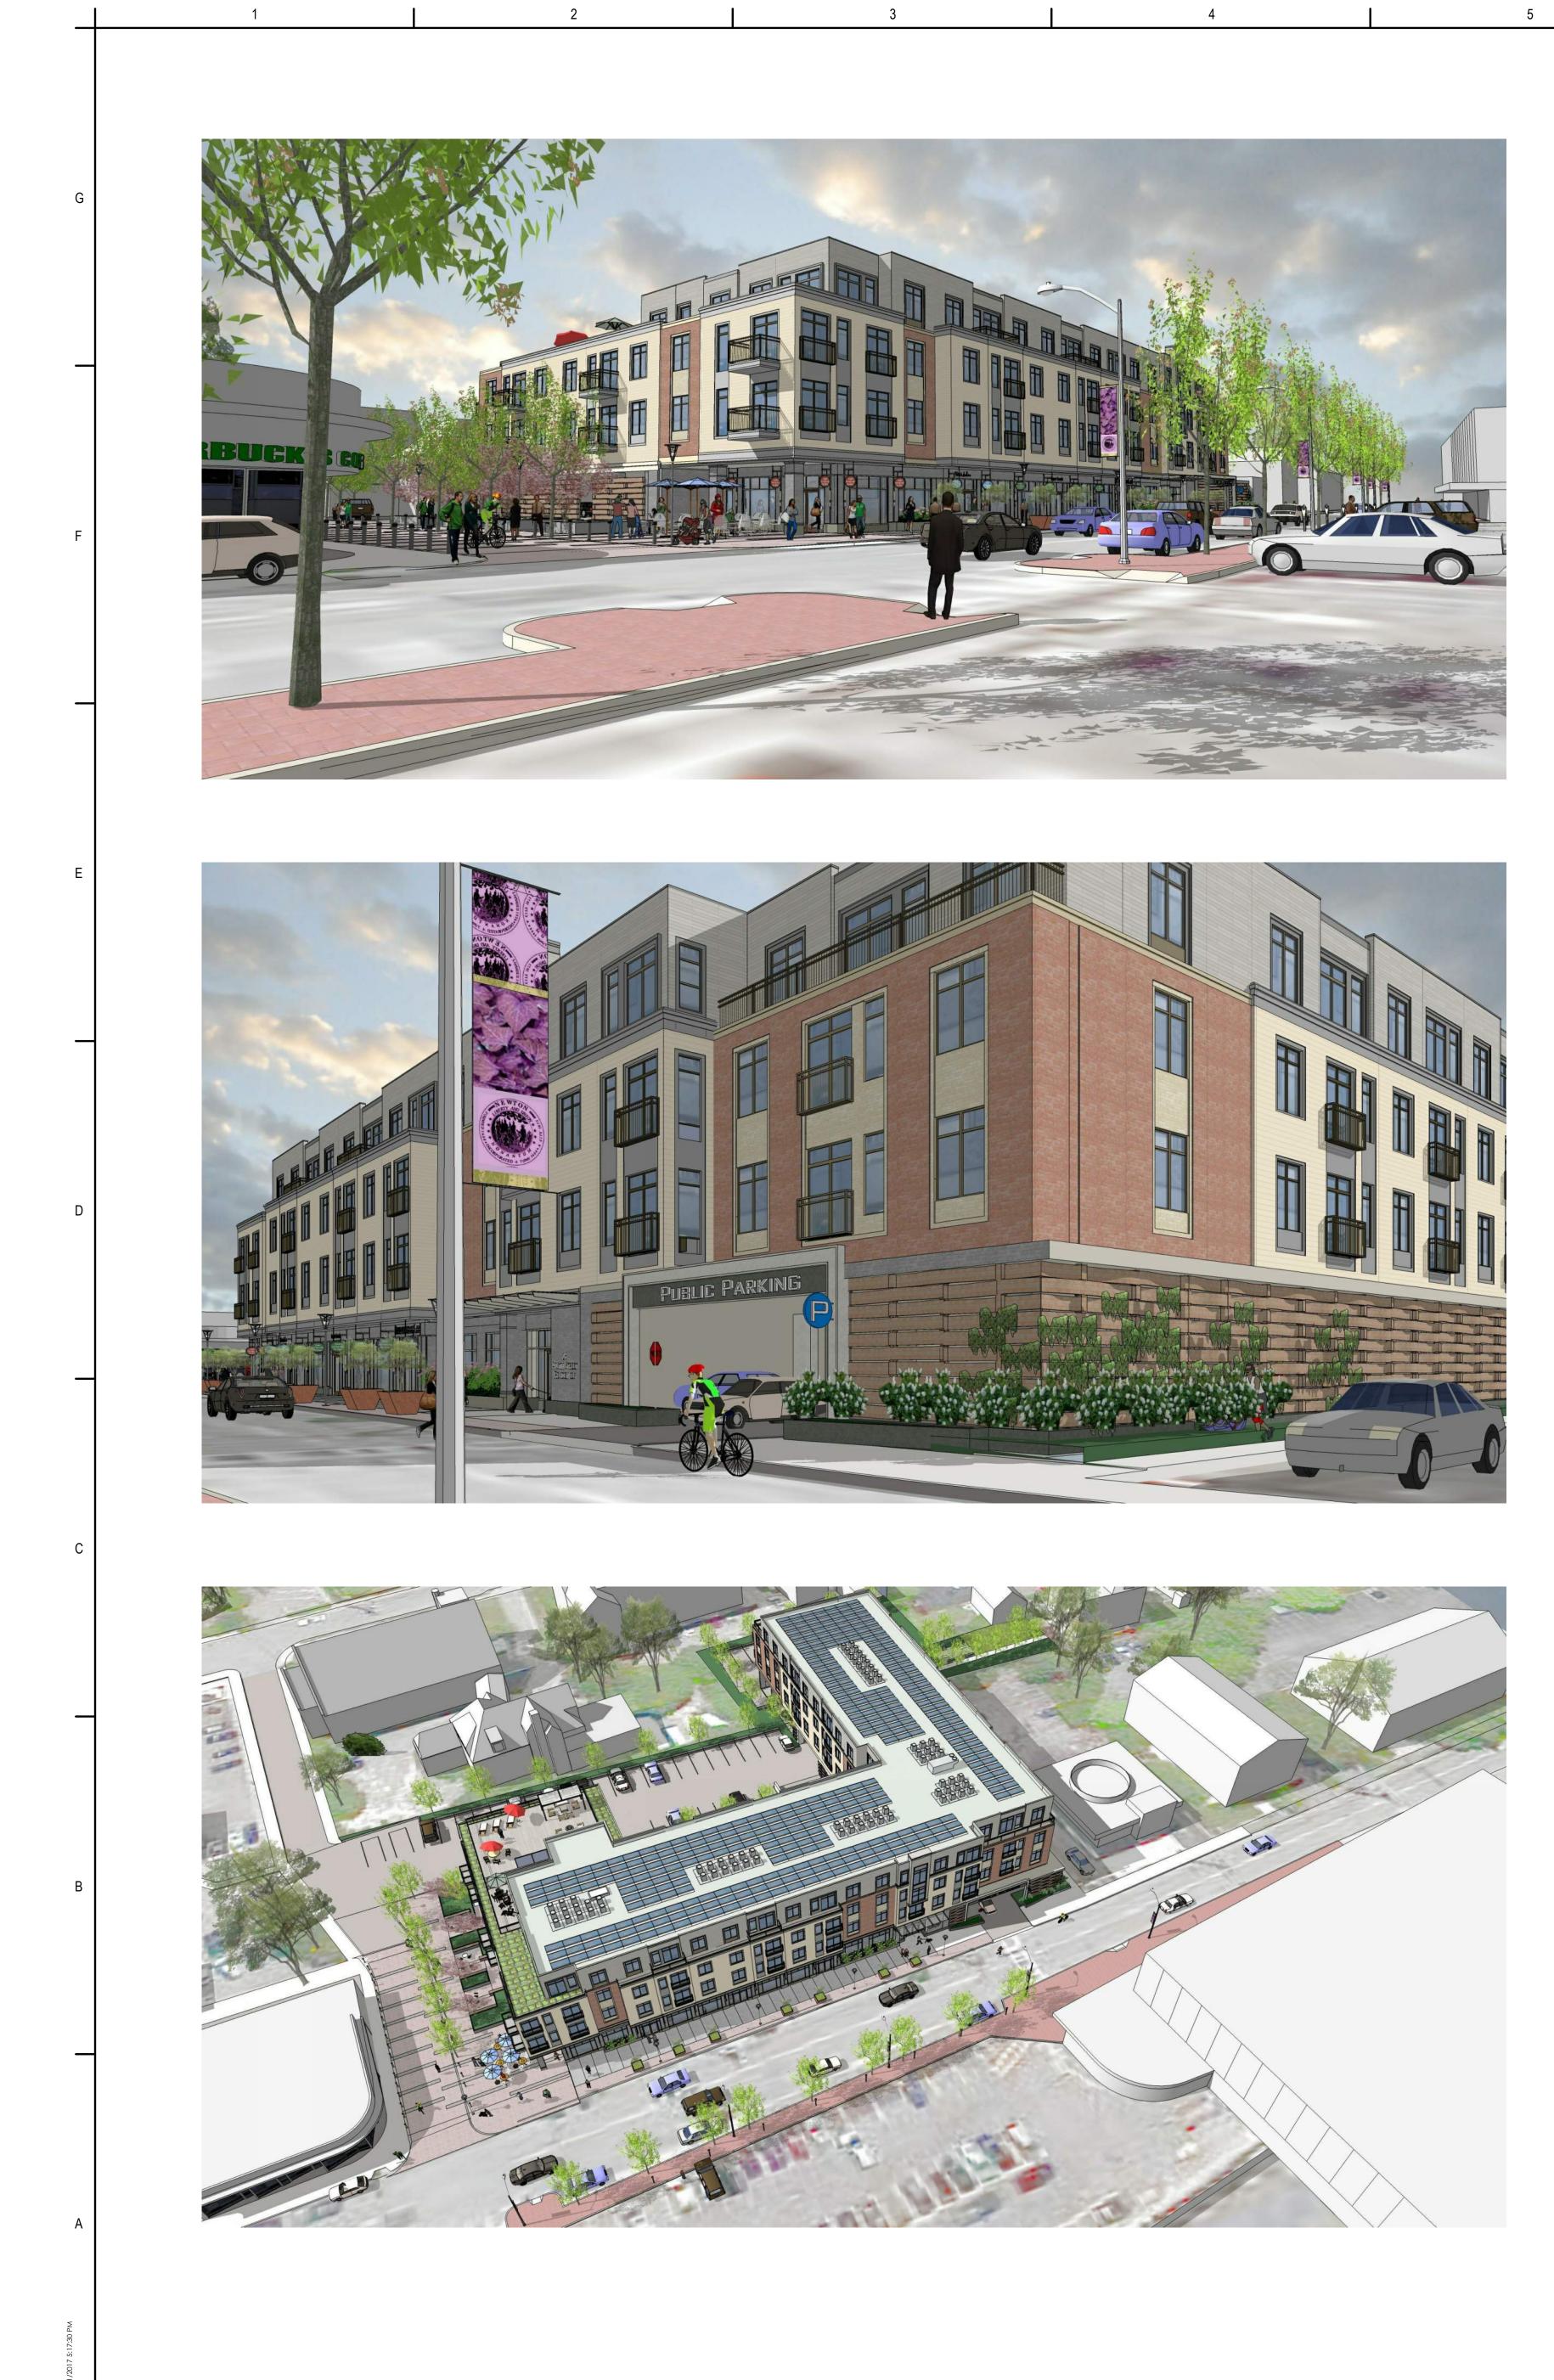







3d Views

Project No. 218420323 Revision



Scale

28 Austin Street <u>Newtonville, MA</u> Title

28 AUSTIN STREET

Client/Project Austin Street Partners LLC

Client/Project Logo



Permit/Seal

Issued/Revision File Name: N/A

AuthorCheckerDesigner11/30/17Dwn.Chkd.Dsgn.YYYY.MM.DD

By

Appd YYYY.MM.DD

_ ____

Consultant Consultant Name

Notes

The Contractor shall verify and be responsible for all dimensions. DO NOT scale the drawing - any errors or omissions shall be reported to Stantec without delay. The Copyrights to all designs and drawings are the property of Stantec. Reproduction or use for any purpose other than that authorized by Stantec is forbidden.











28 Austin Street <u>Newtonville, MA</u> Title

Project No. 218420323 Revision



Scale

Rendered Views

28 AUSTIN STREET

Client/Project Austin Street Partners LLC

Client/Project Logo



Permit/Seal

Issued/Revision File Name: N/A

AuthorCheckerDesigner11/29/17Dwn.Chkd.Dsgn.YYYY.MM.DD

By

_____ Appd YYYY.MM.DD

- -----

Consultant Consultant Name

Notes

311 Summer Street Boston, MA 02210

The Contractor shall verify and be responsible for all dimensions. DO NOT scale the drawing - any errors or omissions shall be reported to Stantec without delay. The Copyrights to all designs and drawings are the property of Stantec. Reproduction or use for any purpose other than that authorized by Stantec is forbidden.



